




COMPOUND WALL

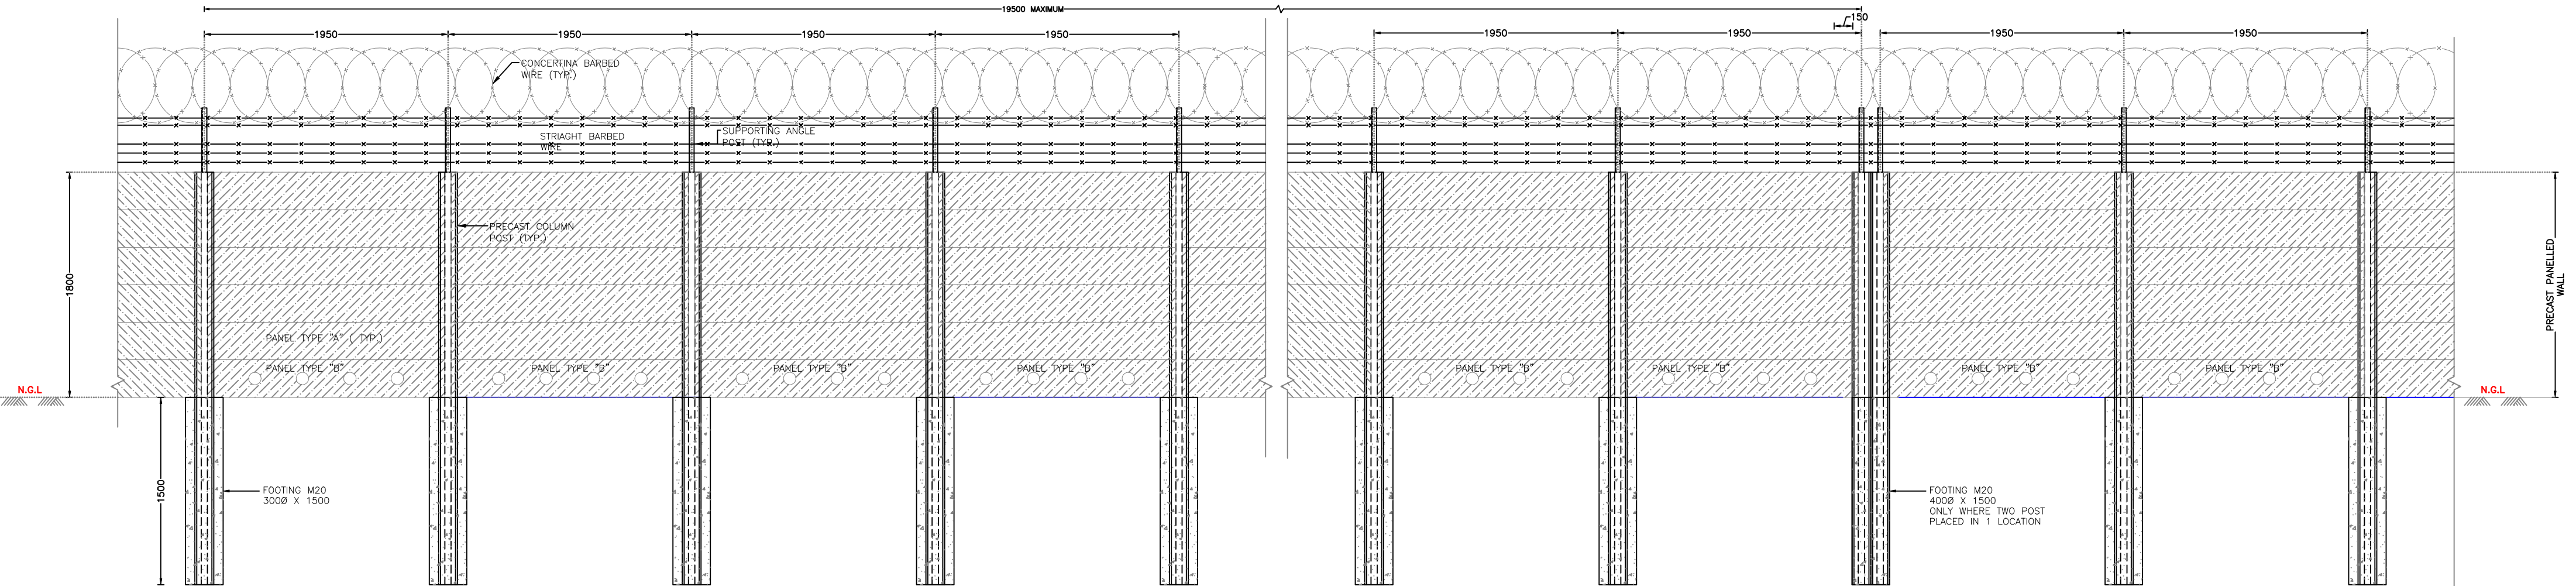


ELEVATION OF COMPOUND WALL
SCALE 1:25

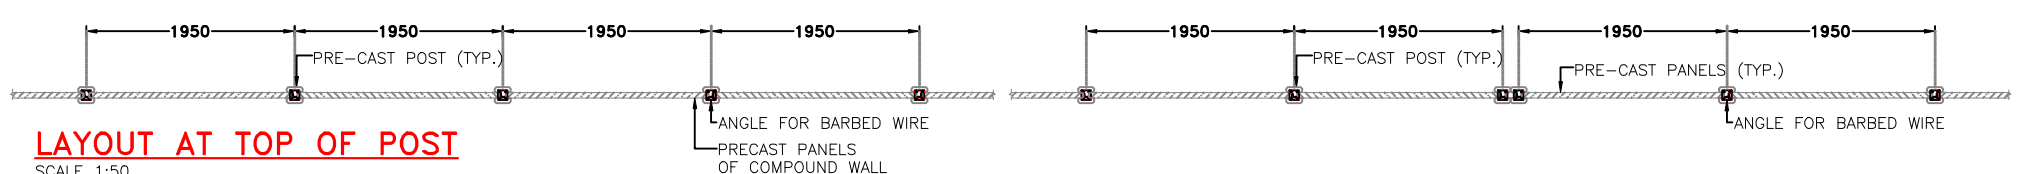


LAYOUT AT TOP OF POST
SCALE 1:50

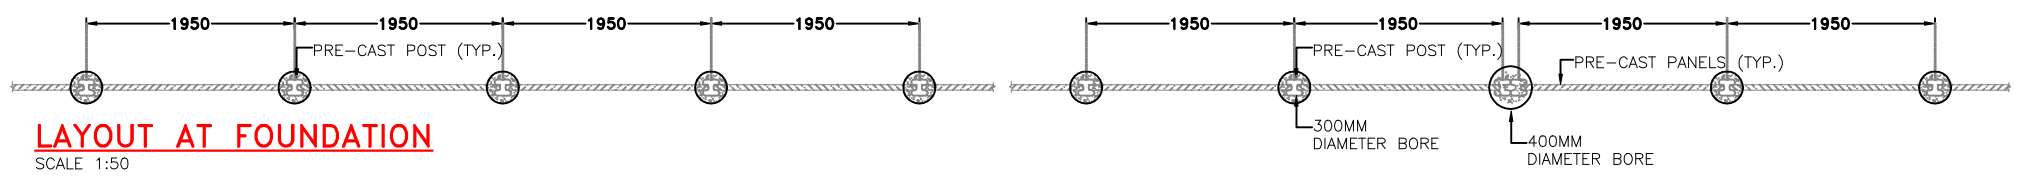


LAYOUT AT FOUNDATION
SCALE 1:50

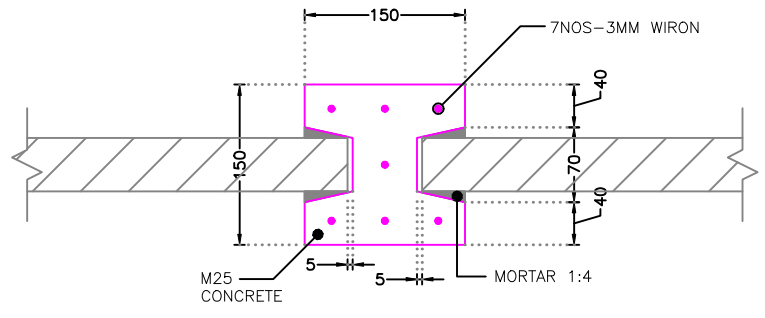


CROSS SECTION OF COLUMN
SCALE 1:5

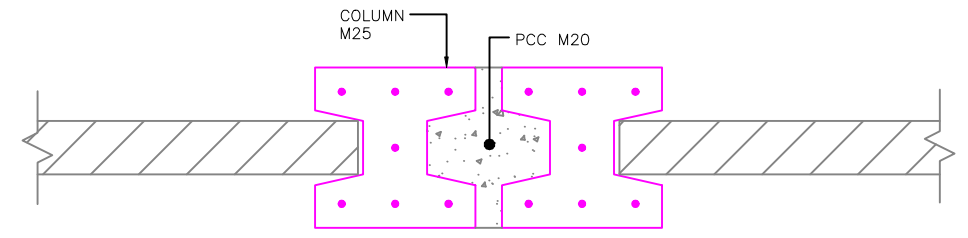


TYPICAL DETAIL AT 2 COLUMN POST IN ONE PILE
SCALE 1:5

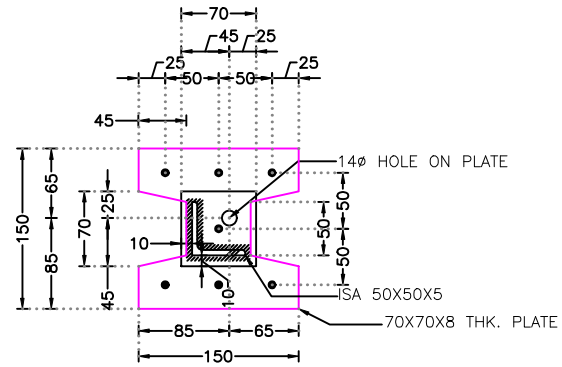


CROSS SECTION OF COLUMN
SCALE 1:5

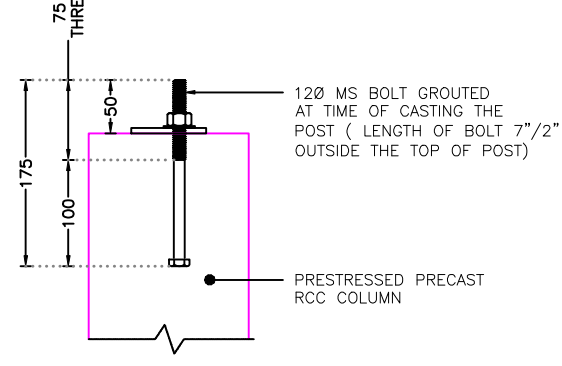


TYPICAL M12 ANCHOR BOLT DETAILS
SCALE 1:5

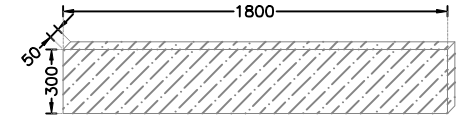

TYP. DETAIL FOR PRE-CAST PANEL SLAB TYPE - A
SCALE 1:25

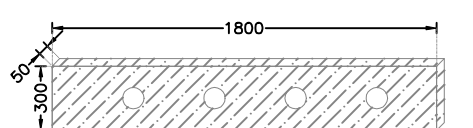

TYP. DETAIL FOR PRE-CAST PANEL SLAB TYPE - B
SCALE 1:25

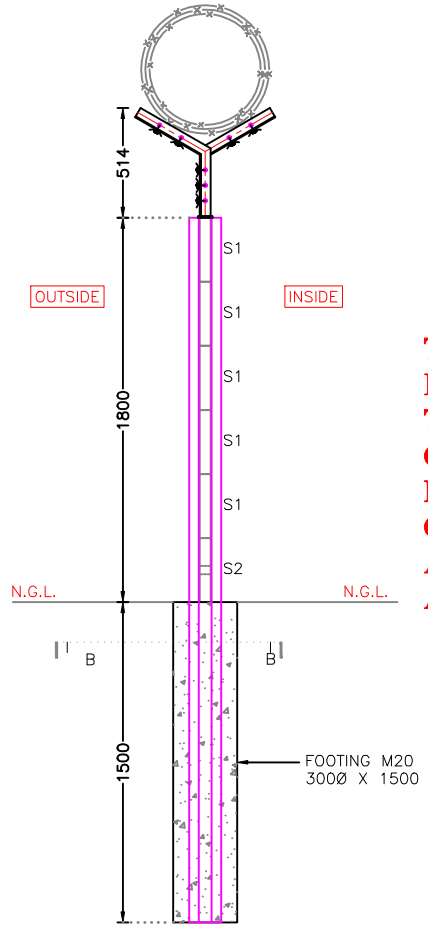

SECTION A-A
SCALE 1:25

SECTION B-B
SCALE 1:25

THESE ALL ARE TENDER DRAWINGS ONLY. ONLY FOR TENDER PURPOSE. NOT FOR CONSTRUCTION PURPOSE. BEFORE STARTING THE CONSTRUCTION TAKE AN APPROVAL FROM THE CONCERN AUTHORITY

GENERAL NOTES:-
1. ALL DIMENSIONS ARE IN m.m AND ALL LEVELS ARE IN Meter UNLESS AND OTHERWISE SPECIFIED.

CLIENT ADDRESS:
MORBI MUNICIPAL CORPORATION
15, Vasant Plot Main Road,
Sardar Nagar, Morbi-363641

CONSULTANTS ADDRESS:
GUJARAT ENERGY RESEARCH & MANAGEMENT INSTITUTE
1st FLOOR, ENERGY BUILDING PDU CAMPUS, RAISAN VILLAGE, GANDHINAGAR, GUJARAT-382 007
CONTACT:
+91-9601986496,
pvorastructure@gmail.com
www.pvora.in

PROJECT NUMBER:- 4925
BUILDING NAME:- PEREFERY COMPOUND WALL
PROJECT NAME:- MORBI BIO CNG PLANT

DRAWN:- DR
CHECK:- YASH
APPROVE:- PJV
DATE OF R0:- 16-09-2025
SCALE:- VERY

DRAWING TITLE:-
ARCHITECTURAL LAY OUT OF PEREFERY COMPOUND WALL

DRAWING NO	REVISION	SHEET	FOR
20.A.101	R0	A1	T TENDER


THE SOIL LEVEL INSIDE AND OUTSIDE THE WALL MUST BE THE SAME.

THIS WALL IS NOT DESIGNED FOR ANY TYPE OF EXTRA LOAD ON THIS

THESE ALL ARE TENDER DRAWINGS ONLY. ONLY FOR TENDER PURPOSE. NOT FOR CONSTRUCTION PURPOSE. BEFORE STARTING THE CONSTRUCTION TAKE AN APPROVAL FROM THE CONCERN AUTHORITY

DETAIL OF TOP ANGLE FOR BARBED WIRE
SCALE 1:5

GAS HOLDERS

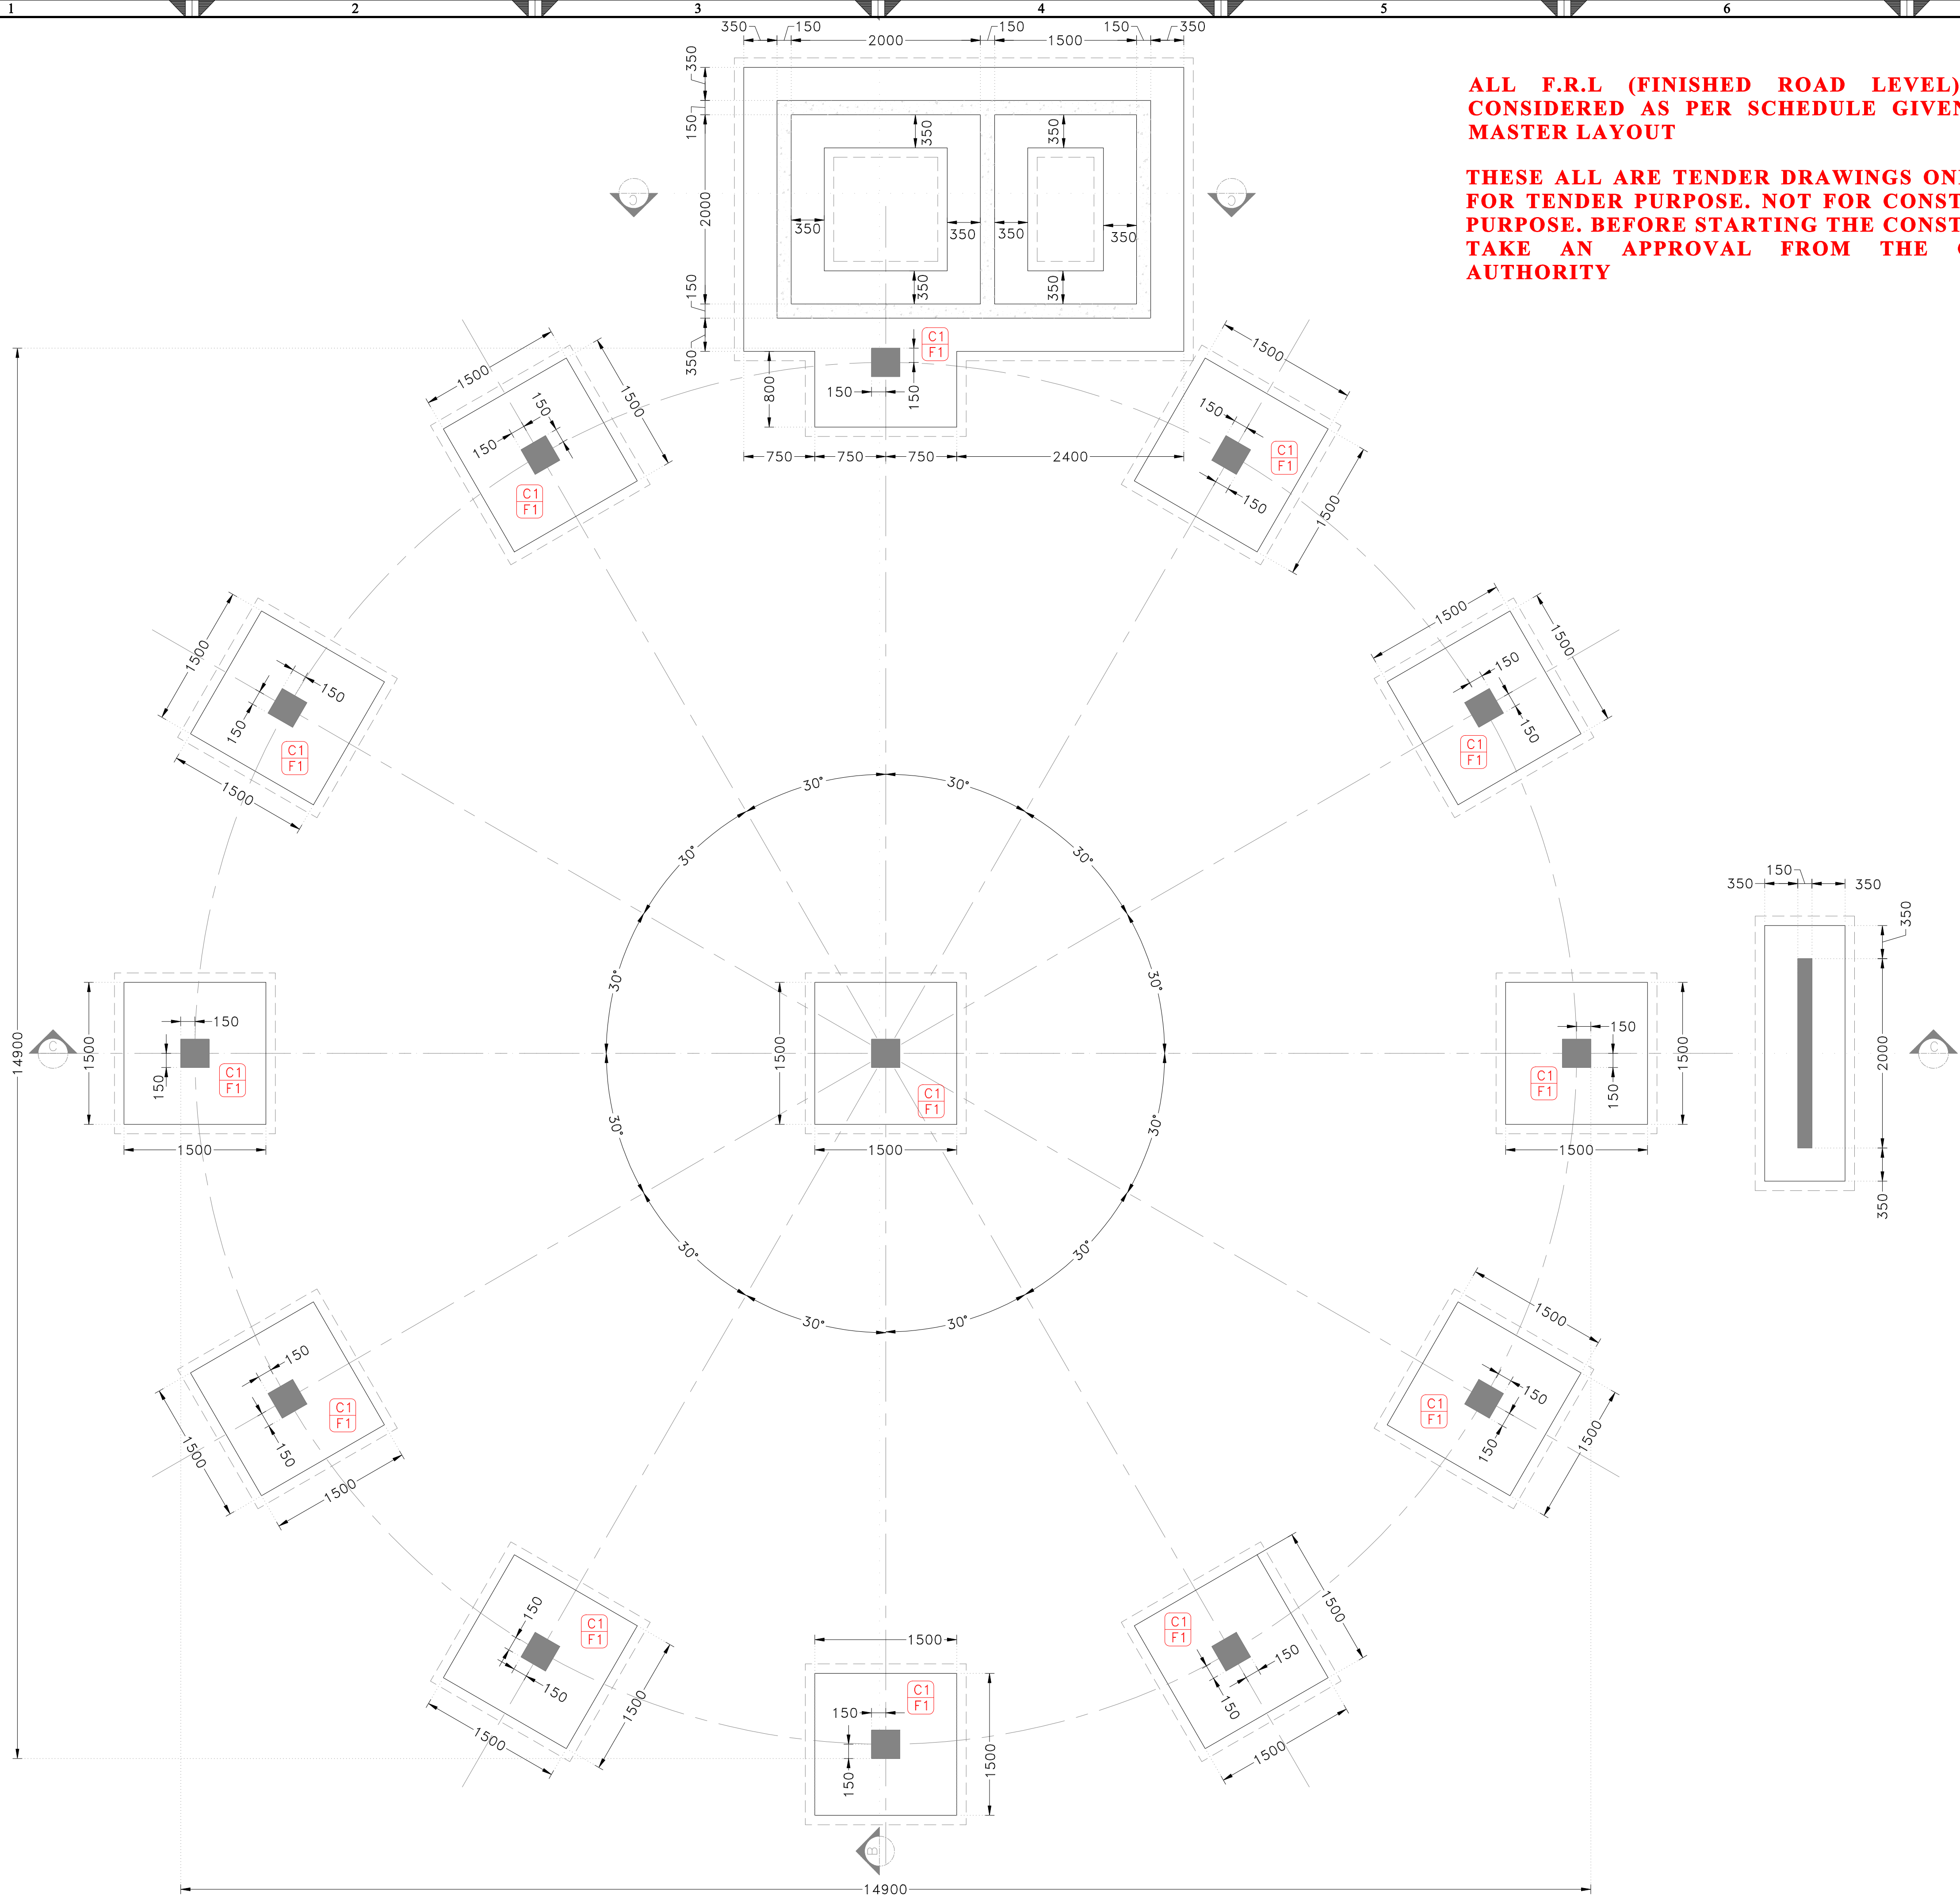

ALL F.R.L (FINISHED ROAD LEVEL) TO BE CONSIDERED AS PER SCHEDULE GIVEN IN THE MASTER LAYOUT

THESE ALL ARE TENDER DRAWINGS ONLY. ONLY FOR TENDER PURPOSE. NOT FOR CONSTRUCTION PURPOSE. BEFORE STARTING THE CONSTRUCTION TAKE AN APPROVAL FROM THE CONCERN AUTHORITY

GENERAL NOTES:-

1. ALL DIMENSIONS ARE IN m.m AND ALL LEVELS ARE IN Meter UNLESS AND OTHERWISE SPECIFIED.
2. ALL RCC WORK HAVE TO BE DONE IN CONTROLLED CONCRETE OF GRADE **M30** WHICH HAS MINIMUM COMPRESSIVE STRENGTH AT 28 DAYS = **30** N / mm²
3. ALL REINFORCEMENT MARKED WITH "T" DENOTES HIGH STRENGTH DEFORMED BAR OF GRADE **Fe500** CONFINING TO IS:1786, WITH MINIMUM YIELD STRENGTH = 500 N/mm²
- 4.CONSTRUCTION SHALL BE STRICTLY IN ACCORDANCE WITH IS:456-2000.
5. MINIMUM ANCHORAGE LENGTH SHALL BE 50 X DIA OF BAR.
6. NET S.B.C CONSIDERED FOR FOOTING **15MT/M²** AT THE DEPTH OF **2.0m** FROM N.G.L.
7. CLEAR COVER TO MAIN REINFORCEMENT SHALL BE FOLLOWING.
 - FOOTING = 50 MM
 - BEAM = 30 MM
 - COLUMN = 40 MM
 - SLAB = 25 MM
- 8.ALL BUILDING LAYER/ LEVELING COURSE SHALL BE WITH P.C.C **M10** (1:3:6).
- 9.OVER EXCAVATION BELOW THE FOOTING OF THE BUILDING SHALL BE DONE IN P.C.C ONLY.
- 10.IF ANY POCKETS/LOOSE SOIL STRATA ENCOUNTER DURING EXCAVATION, SAME SHALL BE FILLER WITH P.C.C AND BROUGHT UP TO THE FOULING LEVEL OF STRUCTURAL MEMBER A REQUIRED.
- 11.ALL RELEVANT INSERT PLATE AND ANCHORED BARS ETC. ARE TO BE PLACED IN POSITION , PRIOR TO CONCRETING OF MEMBER AS REQUIRED.
12. F.F.L & F.R.L AS PER MASTER LAYOUT
 - N.G.L = NATURAL GROUND LEVEL
 - F.G.L = FINISHED GROUND LEVEL
 - F.F.L = FINISHED FLOOR LEVEL

CLIENT



ADDRESS:

MORBI MUNICIPAL CORPORATION
15, Vasant Plot Main Road,
Sardar Nagar, Morbi-363641

CONSULTANTS



ADDRESS:

GUJARAT ENERGY RESEARCH & MANAGEMENT INSTITUTE
1st FLOOR, ENERGY BUILDING PDP
CAMPUS, RAISAN VILLAGE,
GANDHINAGAR,
GUJARAT-382 007

PROJECT NUMBER:- 4925

BUILDING NAME:- RAW GAS HOLDER

PROJECT NAME:- MORBI BIO CNG PLANT

DRAWN:- DHAVAL

CHECK:- PJV


APPROVE:- PJV

DATE:-
18-10-2025

SCALE:- VERY

DRAWING TITLE:-
STRUCTURAL LAYOUT FOUNDATION OF
RAW GAS HOLDER

DRAWING NO	REVISION	SHEET	FOR
13.S.101	R0	A2	T TENDER

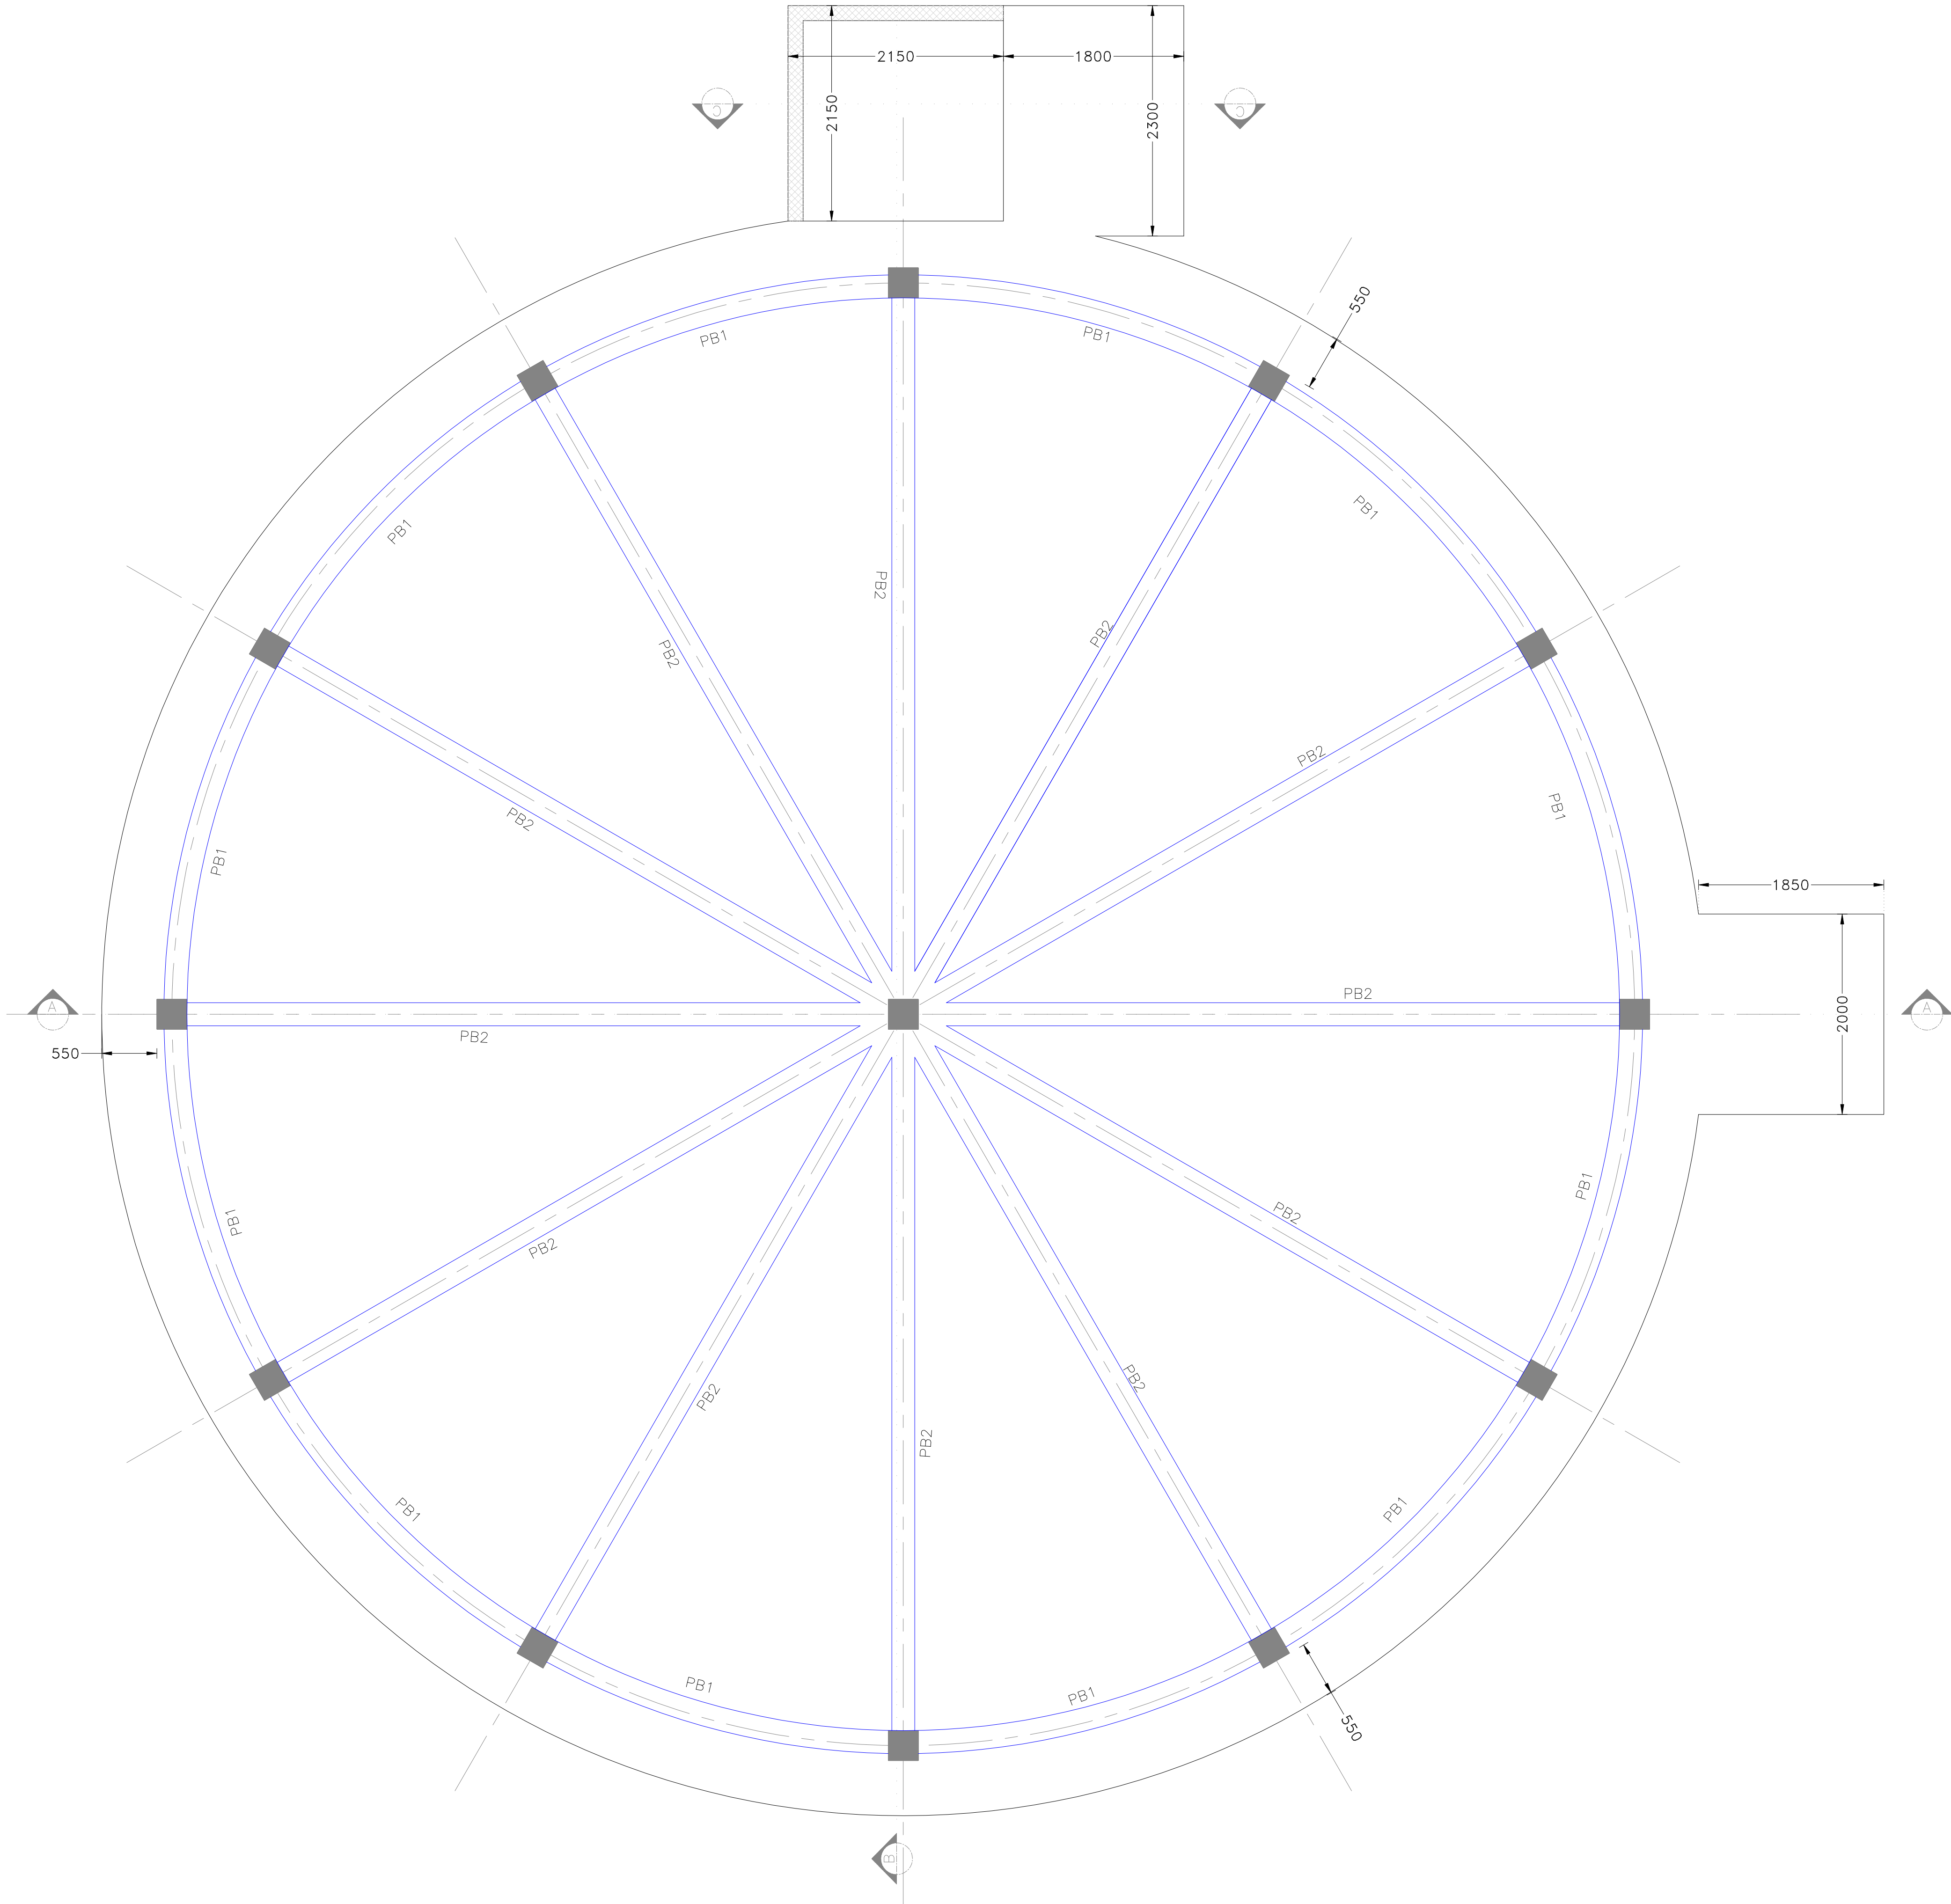

ALL F.R.L (FINISHED ROAD LEVEL) TO BE CONSIDERED AS PER SCHEDULE GIVEN IN THE MASTER LAYOUT

THESE ALL ARE TENDER DRAWINGS ONLY. ONLY FOR TENDER PURPOSE. NOT FOR CONSTRUCTION PURPOSE. BEFORE STARTING THE CONSTRUCTION TAKE AN APPROVAL FROM THE CONCERN AUTHORITY

CLIENT

ADDRESS:



MORBI MUNICIPAL CORPORATION
15, Vasant Plot Main Road,
Sardar Nagar, Morbi-363641

CONSULTANTS

ADDRESS:



GUJARAT ENERGY RESEARCH & MANAGEMENT INSTITUTE
1st FLOOR, ENERGY BUILDING PDP
CAMPUS, RAISAN VILLAGE,
GANDHINAGAR,
GUJARAT-382 007

PROJECT NUMBER:- 4925

BUILDING NAME:- RAW GAS HOLDER

PROJECT NAME:- MORBI BIO CNG PLANT

DRAWN:- DHAVAL

DATE:- 18-10-2025

CHECK:- PJV


APPROVE:- PJV

SCALE:- VERY

DRAWING TITLE:-
STRUCTURAL LAYOUT PLATFORM OF RAW
GAS HOLDER


DRAWING NO REVISION SHEET FOR

13.S.102 R0 A2 T
TENDER

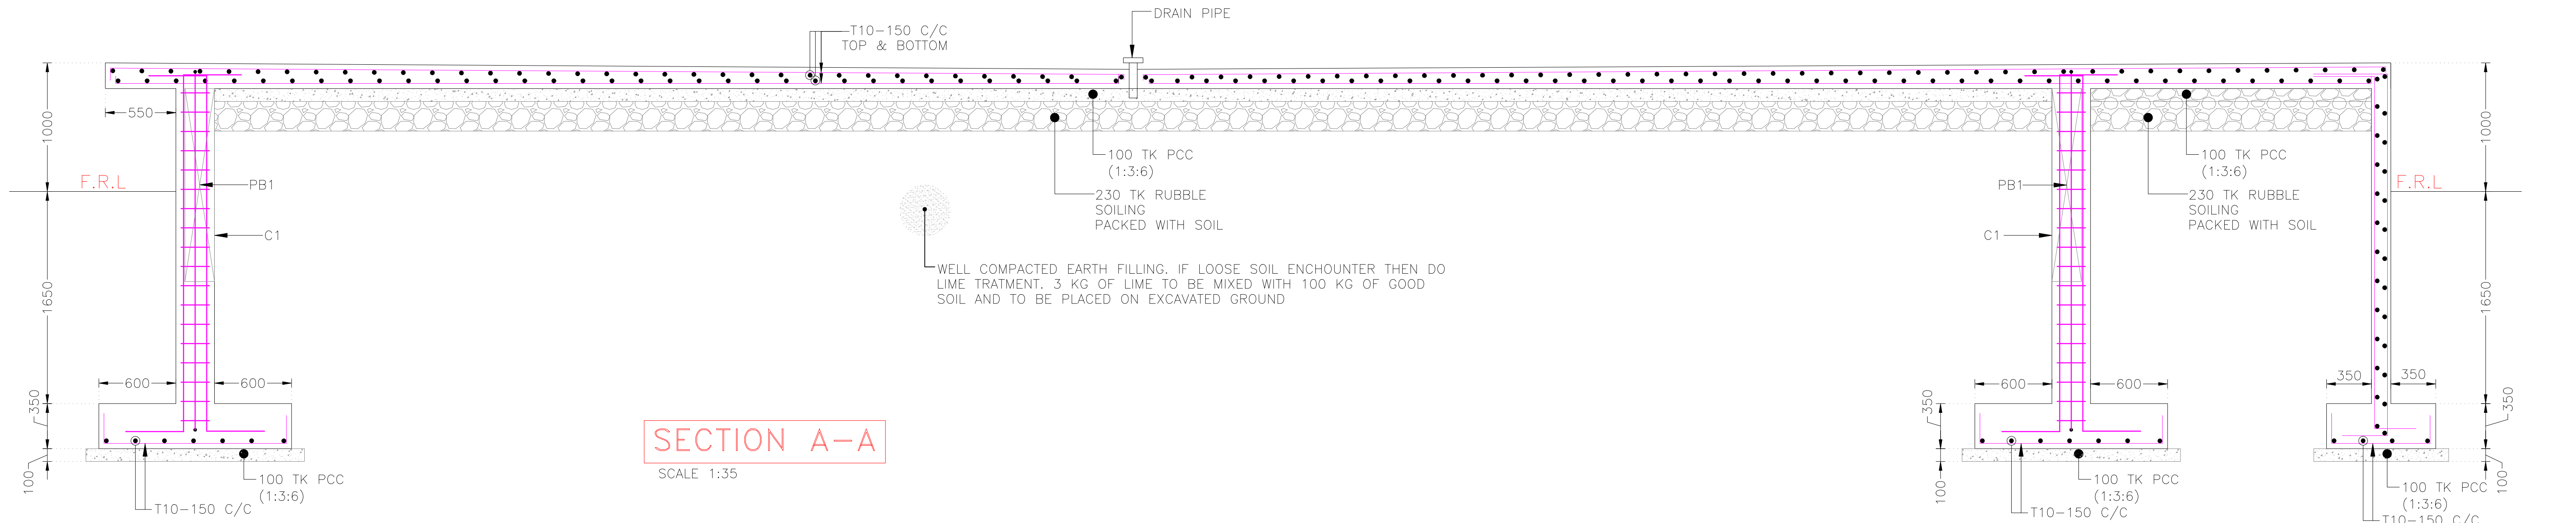


SECTION A-A

SCALE 1:35

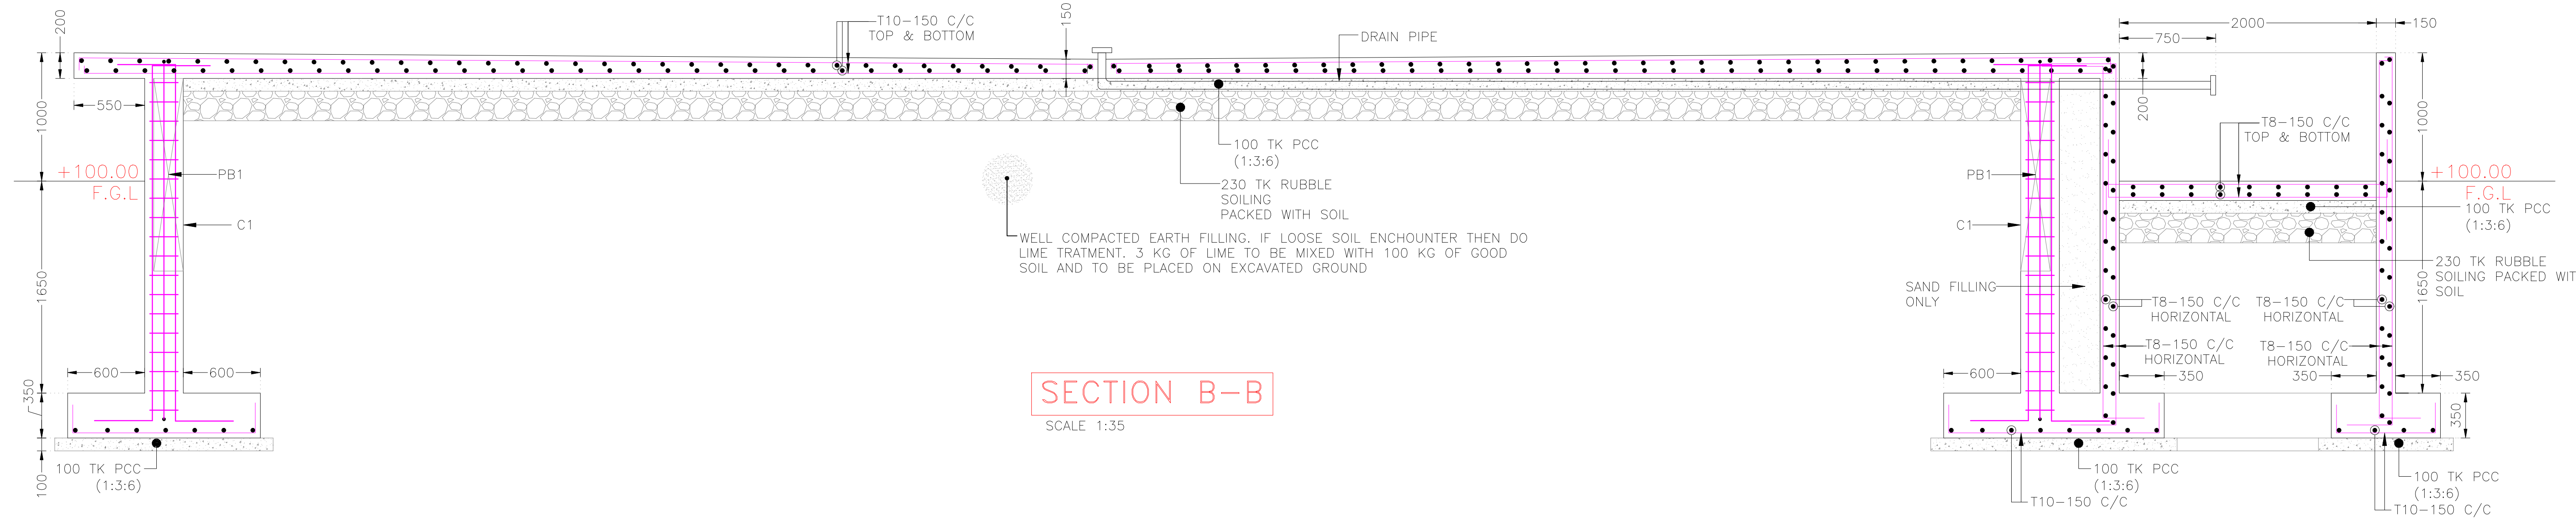


SECTION B-B

SCALE 1:35

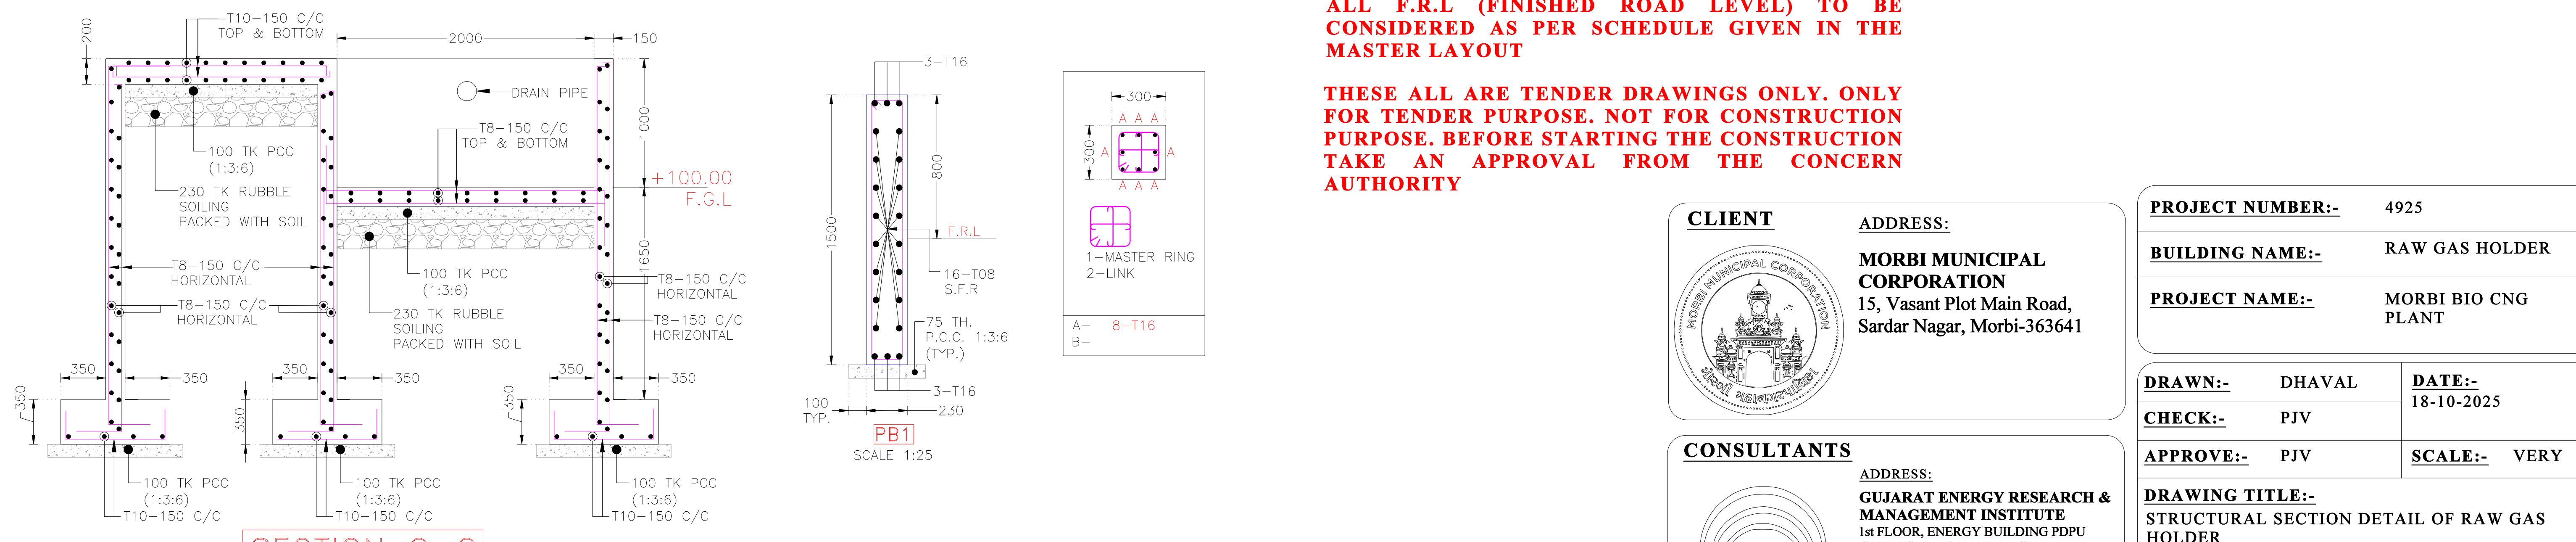

SECTION C-C

SCALE 1:35

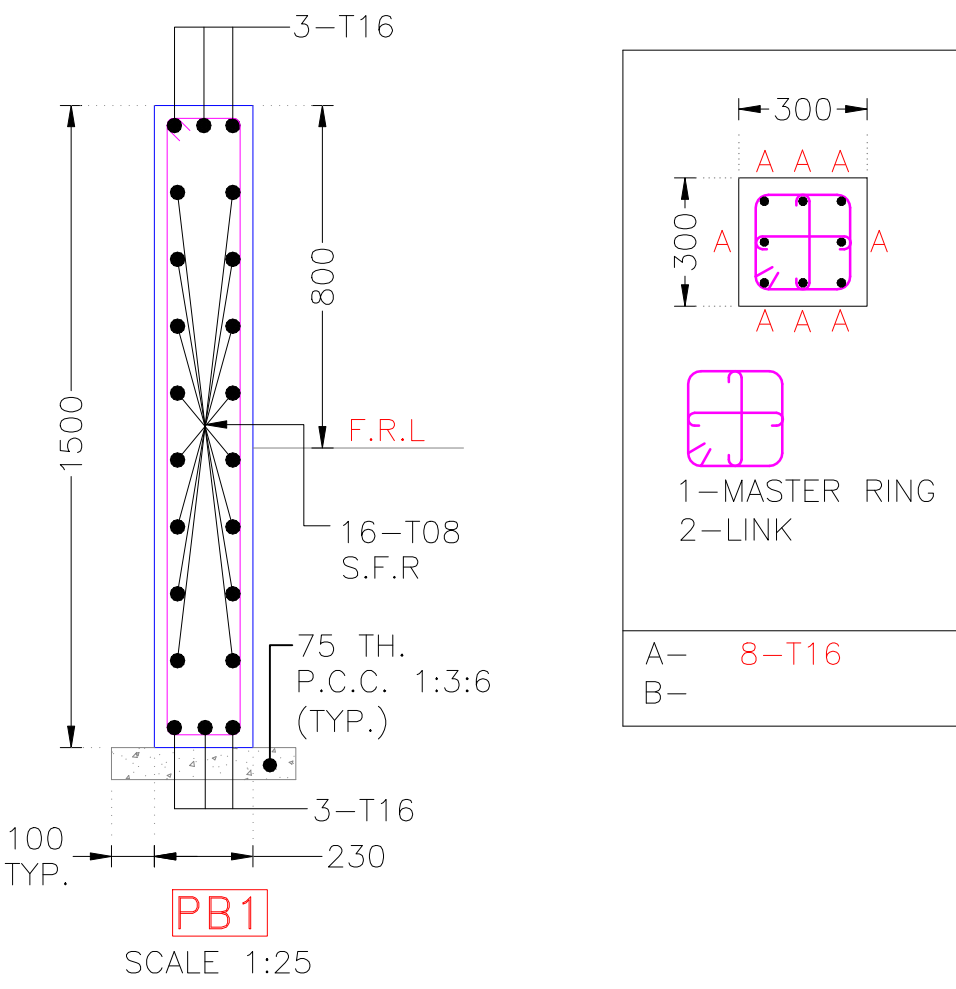

PB1

SCALE 1:25

ALL F.R.L (FINISHED ROAD LEVEL) TO BE CONSIDERED AS PER SCHEDULE GIVEN IN THE MASTER LAYOUT

THESE ALL ARE TENDER DRAWINGS ONLY. ONLY FOR TENDER PURPOSE. NOT FOR CONSTRUCTION PURPOSE. BEFORE STARTING THE CONSTRUCTION TAKE AN APPROVAL FROM THE CONCERN AUTHORITY

CLIENT



ADDRESS:

MORBI MUNICIPAL CORPORATION
15, Vasant Plot Main Road,
Sardar Nagar, Morbi-363641


CONSULTANTS



ADDRESS:

GUJARAT ENERGY RESEARCH & MANAGEMENT INSTITUTE
1st FLOOR, ENERGY BUILDING PDP
CAMPUS, RAISAN VILLAGE,
GANDHINAGAR,
GUJARAT-382 007

PROJECT NUMBER:-		4925	
BUILDING NAME:-		RAW GAS HOLDER	
PROJECT NAME:-		MORBI BIO CNG PLANT	
DRAWN:-	DHAVAL	DATE:-	18-10-2025
CHECK:-	PJV		
APPROVE:-	PJV	SCALE:-	VERY
DRAWING TITLE:- STRUCTURAL SECTION DETAIL OF RAW GAS HOLDER			
DRAWING NO	REVISION	SHEET	FOR
13.S.103	R0	A2	T
			TENDER

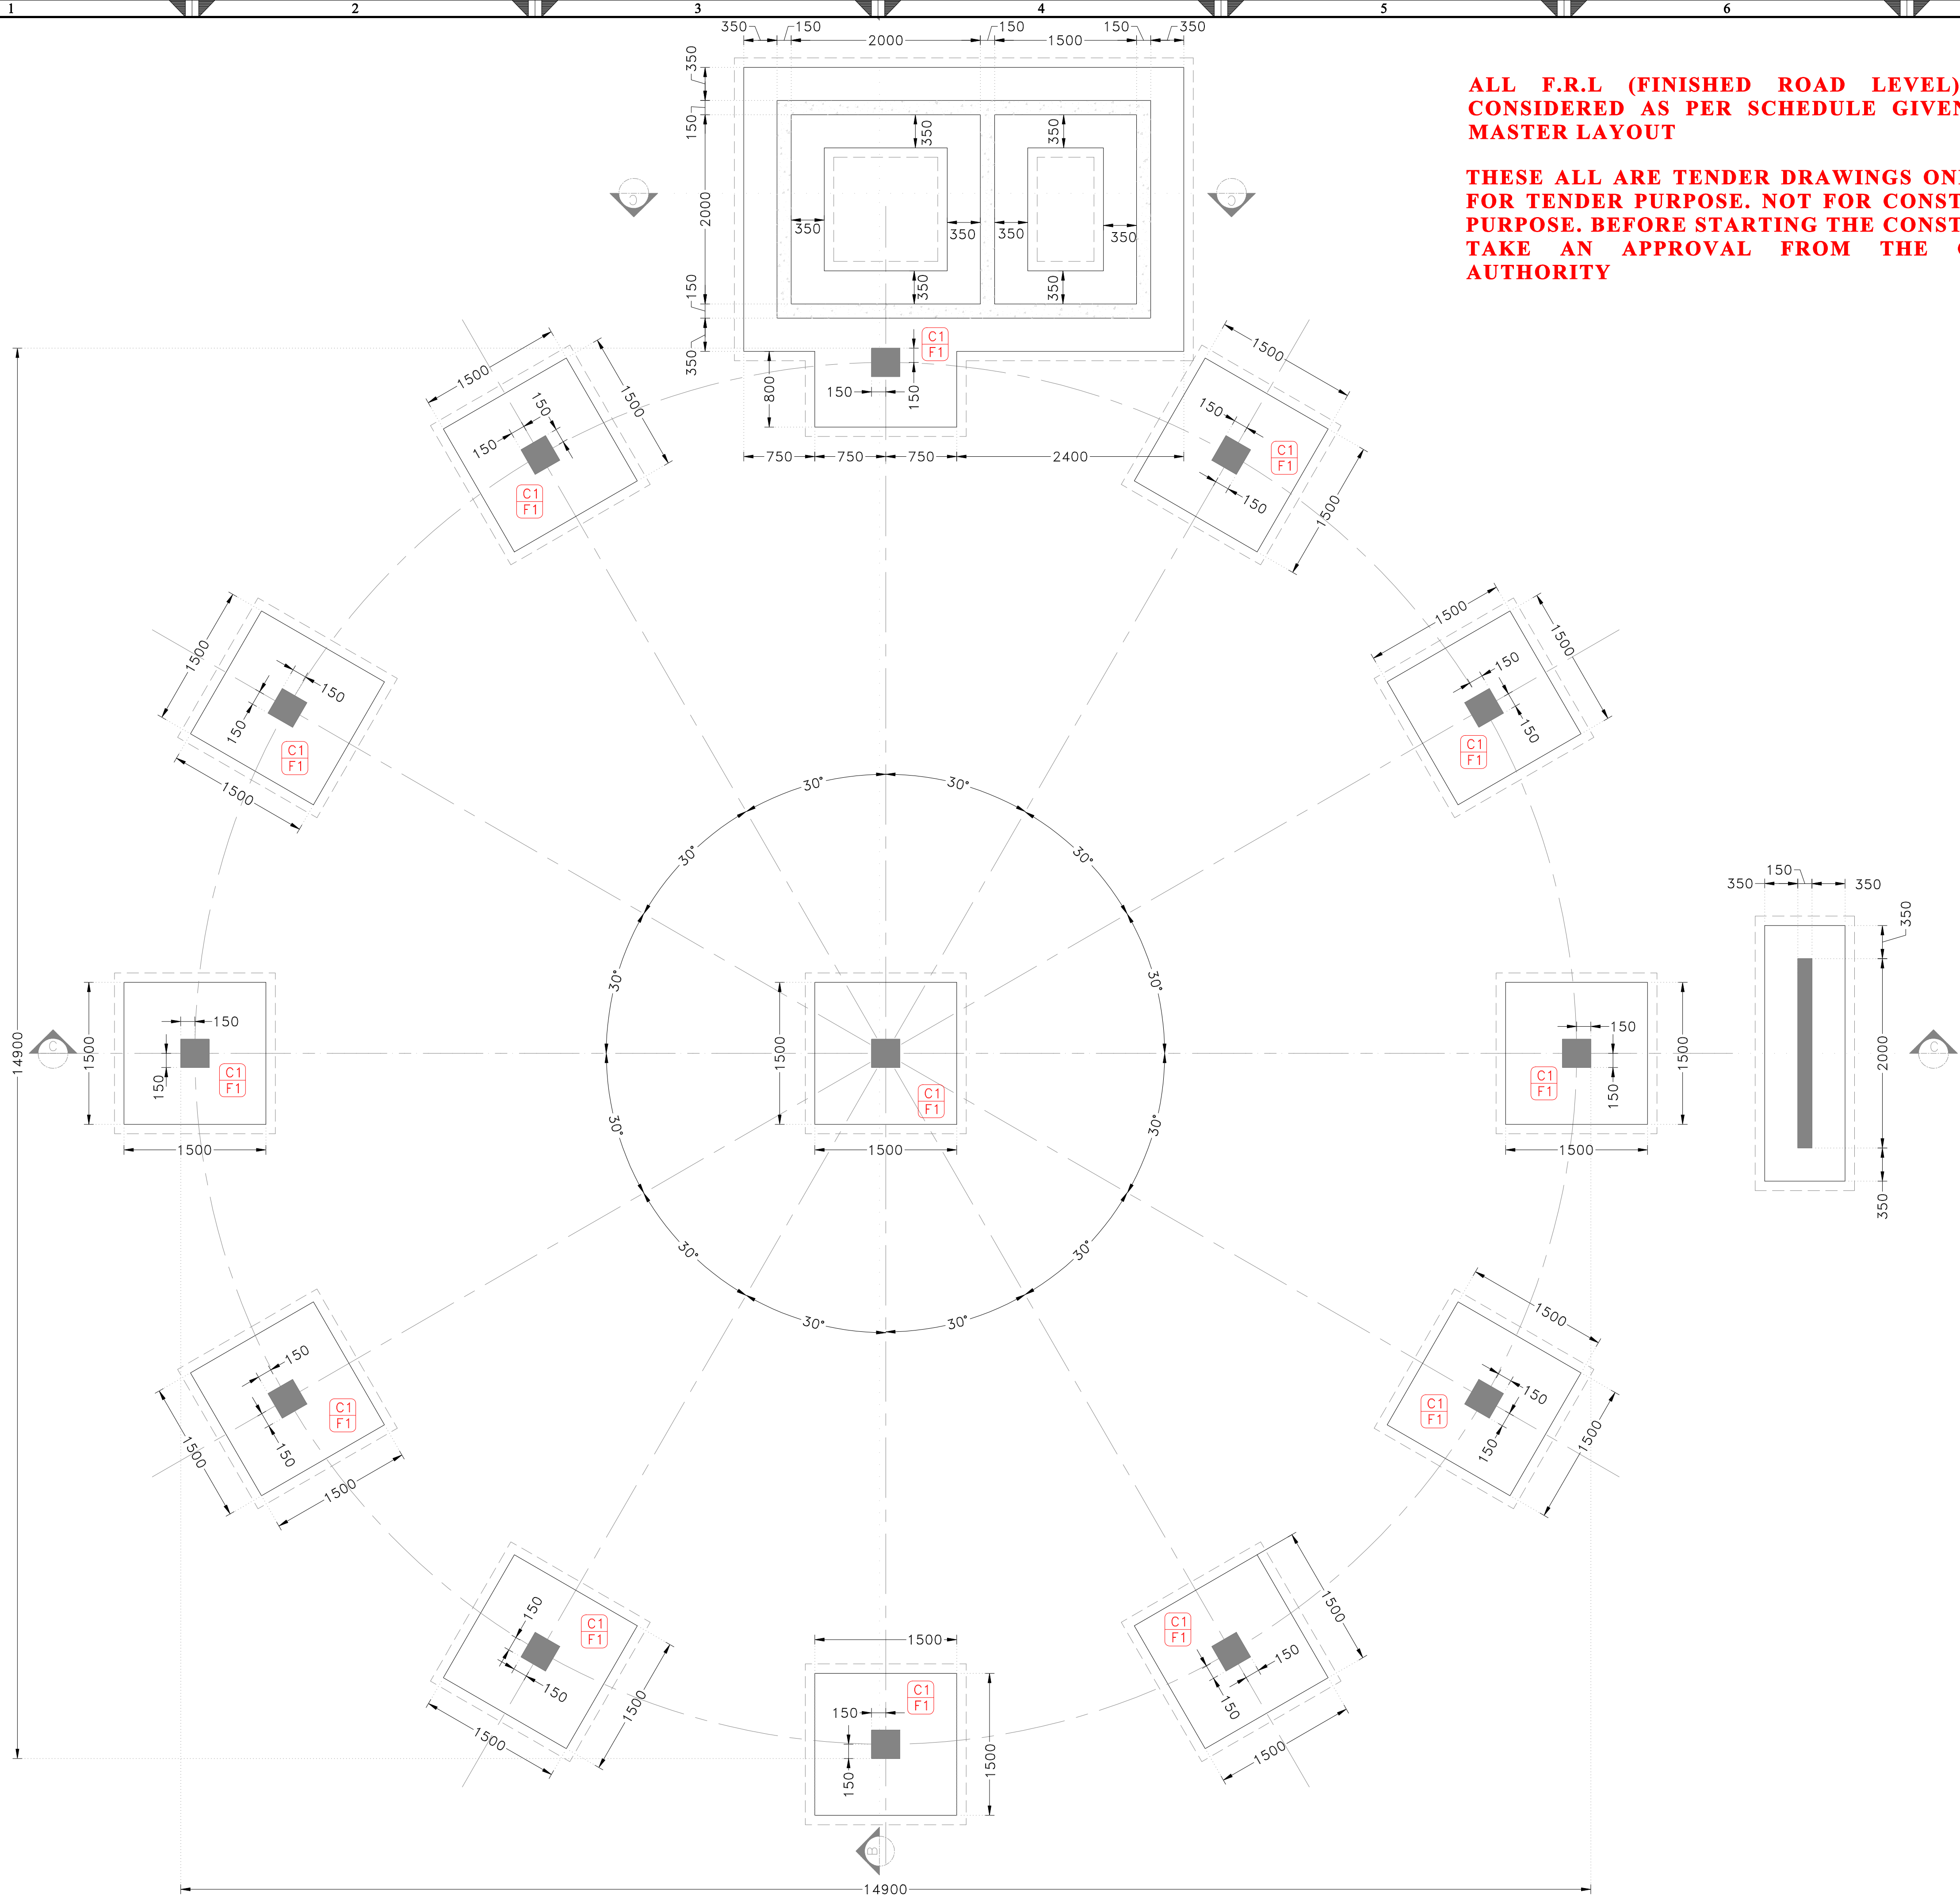

ALL F.R.L (FINISHED ROAD LEVEL) TO BE CONSIDERED AS PER SCHEDULE GIVEN IN THE MASTER LAYOUT

THESE ALL ARE TENDER DRAWINGS ONLY. ONLY FOR TENDER PURPOSE. NOT FOR CONSTRUCTION PURPOSE. BEFORE STARTING THE CONSTRUCTION TAKE AN APPROVAL FROM THE CONCERN AUTHORITY

GENERAL NOTES:-

1. ALL DIMENSIONS ARE IN m.m AND ALL LEVELS ARE IN Meter UNLESS AND OTHERWISE SPECIFIED.
2. ALL RCC WORK HAVE TO BE DONE IN CONTROLLED CONCRETE OF GRADE **M30** WHICH HAS MINIMUM COMPRESSIVE STRENGTH AT 28 DAYS = **30** N / mm²
3. ALL REINFORCEMENT MARKED WITH "T" DENOTES HIGH STRENGTH DEFORMED BAR OF GRADE **Fe500** CONFINING TO IS:1786, WITH MINIMUM YIELD STRENGTH = 500 N/mm²
- 4.CONSTRUCTION SHALL BE STRICTLY IN ACCORDANCE WITH IS:456-2000.
5. MINIMUM ANCHORAGE LENGTH SHALL BE 50 X DIA OF BAR.
6. NET S.B.C CONSIDERED FOR FOOTING **15MT/M²** AT THE DEPTH OF **2.0m** FROM N.G.L.
7. CLEAR COVER TO MAIN REINFORCEMENT SHALL BE FOLLOWING.
 - FOOTING = 50 MM
 - BEAM = 30 MM
 - COLUMN = 40 MM
 - SLAB = 25 MM
- 8.ALL BUILDING LAYER/ LEVELING COURSE SHALL BE WITH P.C.C **M10** (1:3:6).
- 9.OVER EXCAVATION BELOW THE FOOTING OF THE BUILDING SHALL BE DONE IN P.C.C ONLY.
- 10.IF ANY POCKETS/LOOSE SOIL STRATA ENCOUNTER DURING EXCAVATION, SAME SHALL BE FILLER WITH P.C.C AND BROUGHT UP TO THE FOULING LEVEL OF STRUCTURAL MEMBER A REQUIRED.
- 11.ALL RELEVANT INSERT PLATE AND ANCHORED BARS ETC. ARE TO BE PLACED IN POSITION , PRIOR TO CONCRETING OF MEMBER AS REQUIRED.
12. F.F.L & F.R.L AS PER MASTER LAYOUT
 - N.G.L = NATURAL GROUND LEVEL
 - F.G.L = FINISHED GROUND LEVEL
 - F.F.L = FINISHED FLOOR LEVEL

CLIENT



ADDRESS:

MORBI MUNICIPAL CORPORATION
15, Vasant Plot Main Road,
Sardar Nagar, Morbi-363641

CONSULTANTS



ADDRESS:

GUJARAT ENERGY RESEARCH & MANAGEMENT INSTITUTE
1st FLOOR, ENERGY BUILDING PDP
CAMPUS, RAISAN VILLAGE,
GANDHINAGAR,
GUJARAT-382 007

PROJECT NUMBER:- 4925

BUILDING NAME:- SWEET GAS HOLDER

PROJECT NAME:- MORBI BIO CNG PLANT

DSWEETN:- DHAVAL

CHECK:- PJV


APPROVE:- PJV

DATE:- 18-10-2025

SCALE:- VERY

DSWEETING TITLE:-
STRUCTURAL LAYOUT FOUNDATION OF
SWEET GAS HOLDER

DSWEETING NO	REVISION	SHEET	FOR
14.S.101	R0	A2	T TENDER

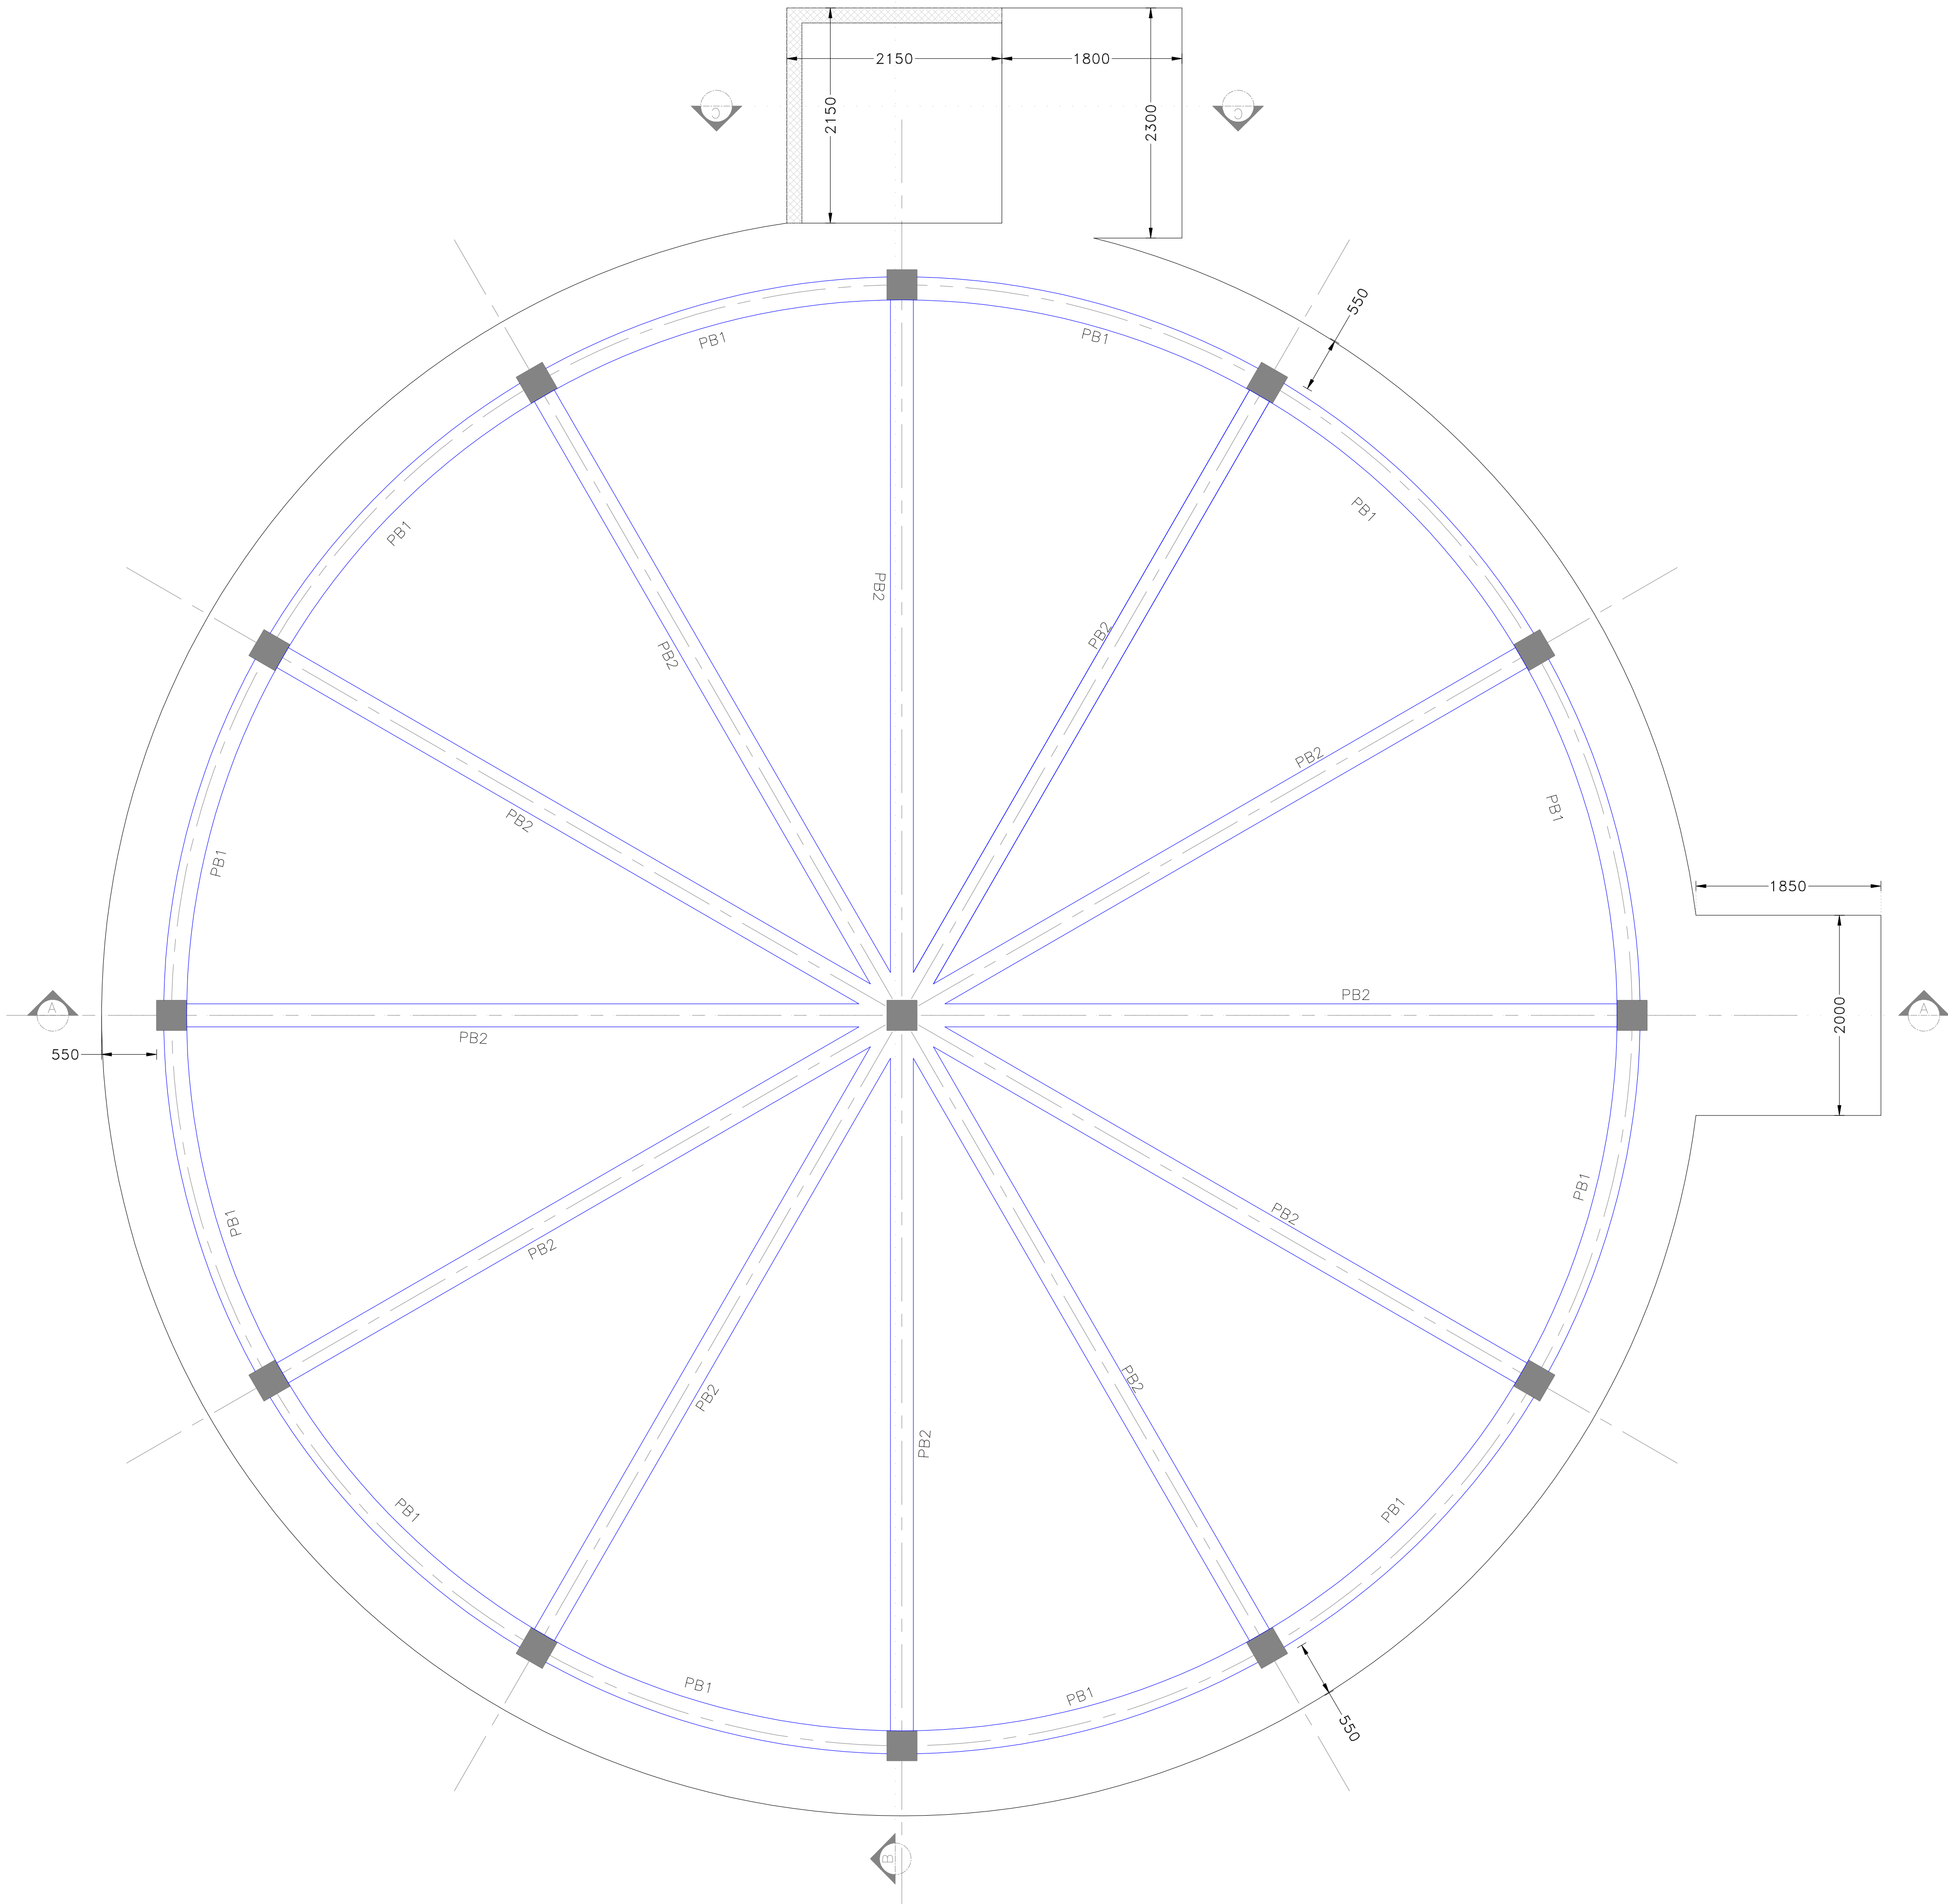

ALL F.R.L (FINISHED ROAD LEVEL) TO BE CONSIDERED AS PER SCHEDULE GIVEN IN THE MASTER LAYOUT

THESE ALL ARE TENDER DRAWINGS ONLY. ONLY FOR TENDER PURPOSE. NOT FOR CONSTRUCTION PURPOSE. BEFORE STARTING THE CONSTRUCTION TAKE AN APPROVAL FROM THE CONCERN AUTHORITY

CLIENT

ADDRESS:



MORBI MUNICIPAL CORPORATION
15, Vasant Plot Main Road,
Sardar Nagar, Morbi-363641

CONSULTANTS

ADDRESS:



GUJARAT ENERGY RESEARCH & MANAGEMENT INSTITUTE
1st FLOOR, ENERGY BUILDING PDP
CAMPUS, RAISAN VILLAGE,
GANDHINAGAR,
GUJARAT-382 007

PROJECT NUMBER:- 4925

BUILDING NAME:- SWEET GAS HOLDER

PROJECT NAME:- MORBI BIO CNG PLANT

DSWEETN:- DHAVAL

CHECK:- PJV

APPROVE:- PJV

DATE:- 18-10-2025

SCALE:- VERY

DSWEETING TITLE:-
STRUCTURAL LAYOUT PLATFORM OF
SWEET GAS HOLDER




DSWEETING NO REVISION SHEET FOR

14.S.102 R0 A2 T

TENDER

LAYOUT AT PLATFORM LEVEL R.C.C WALL STOP AT THIS LEVEL

SCALE 1:50

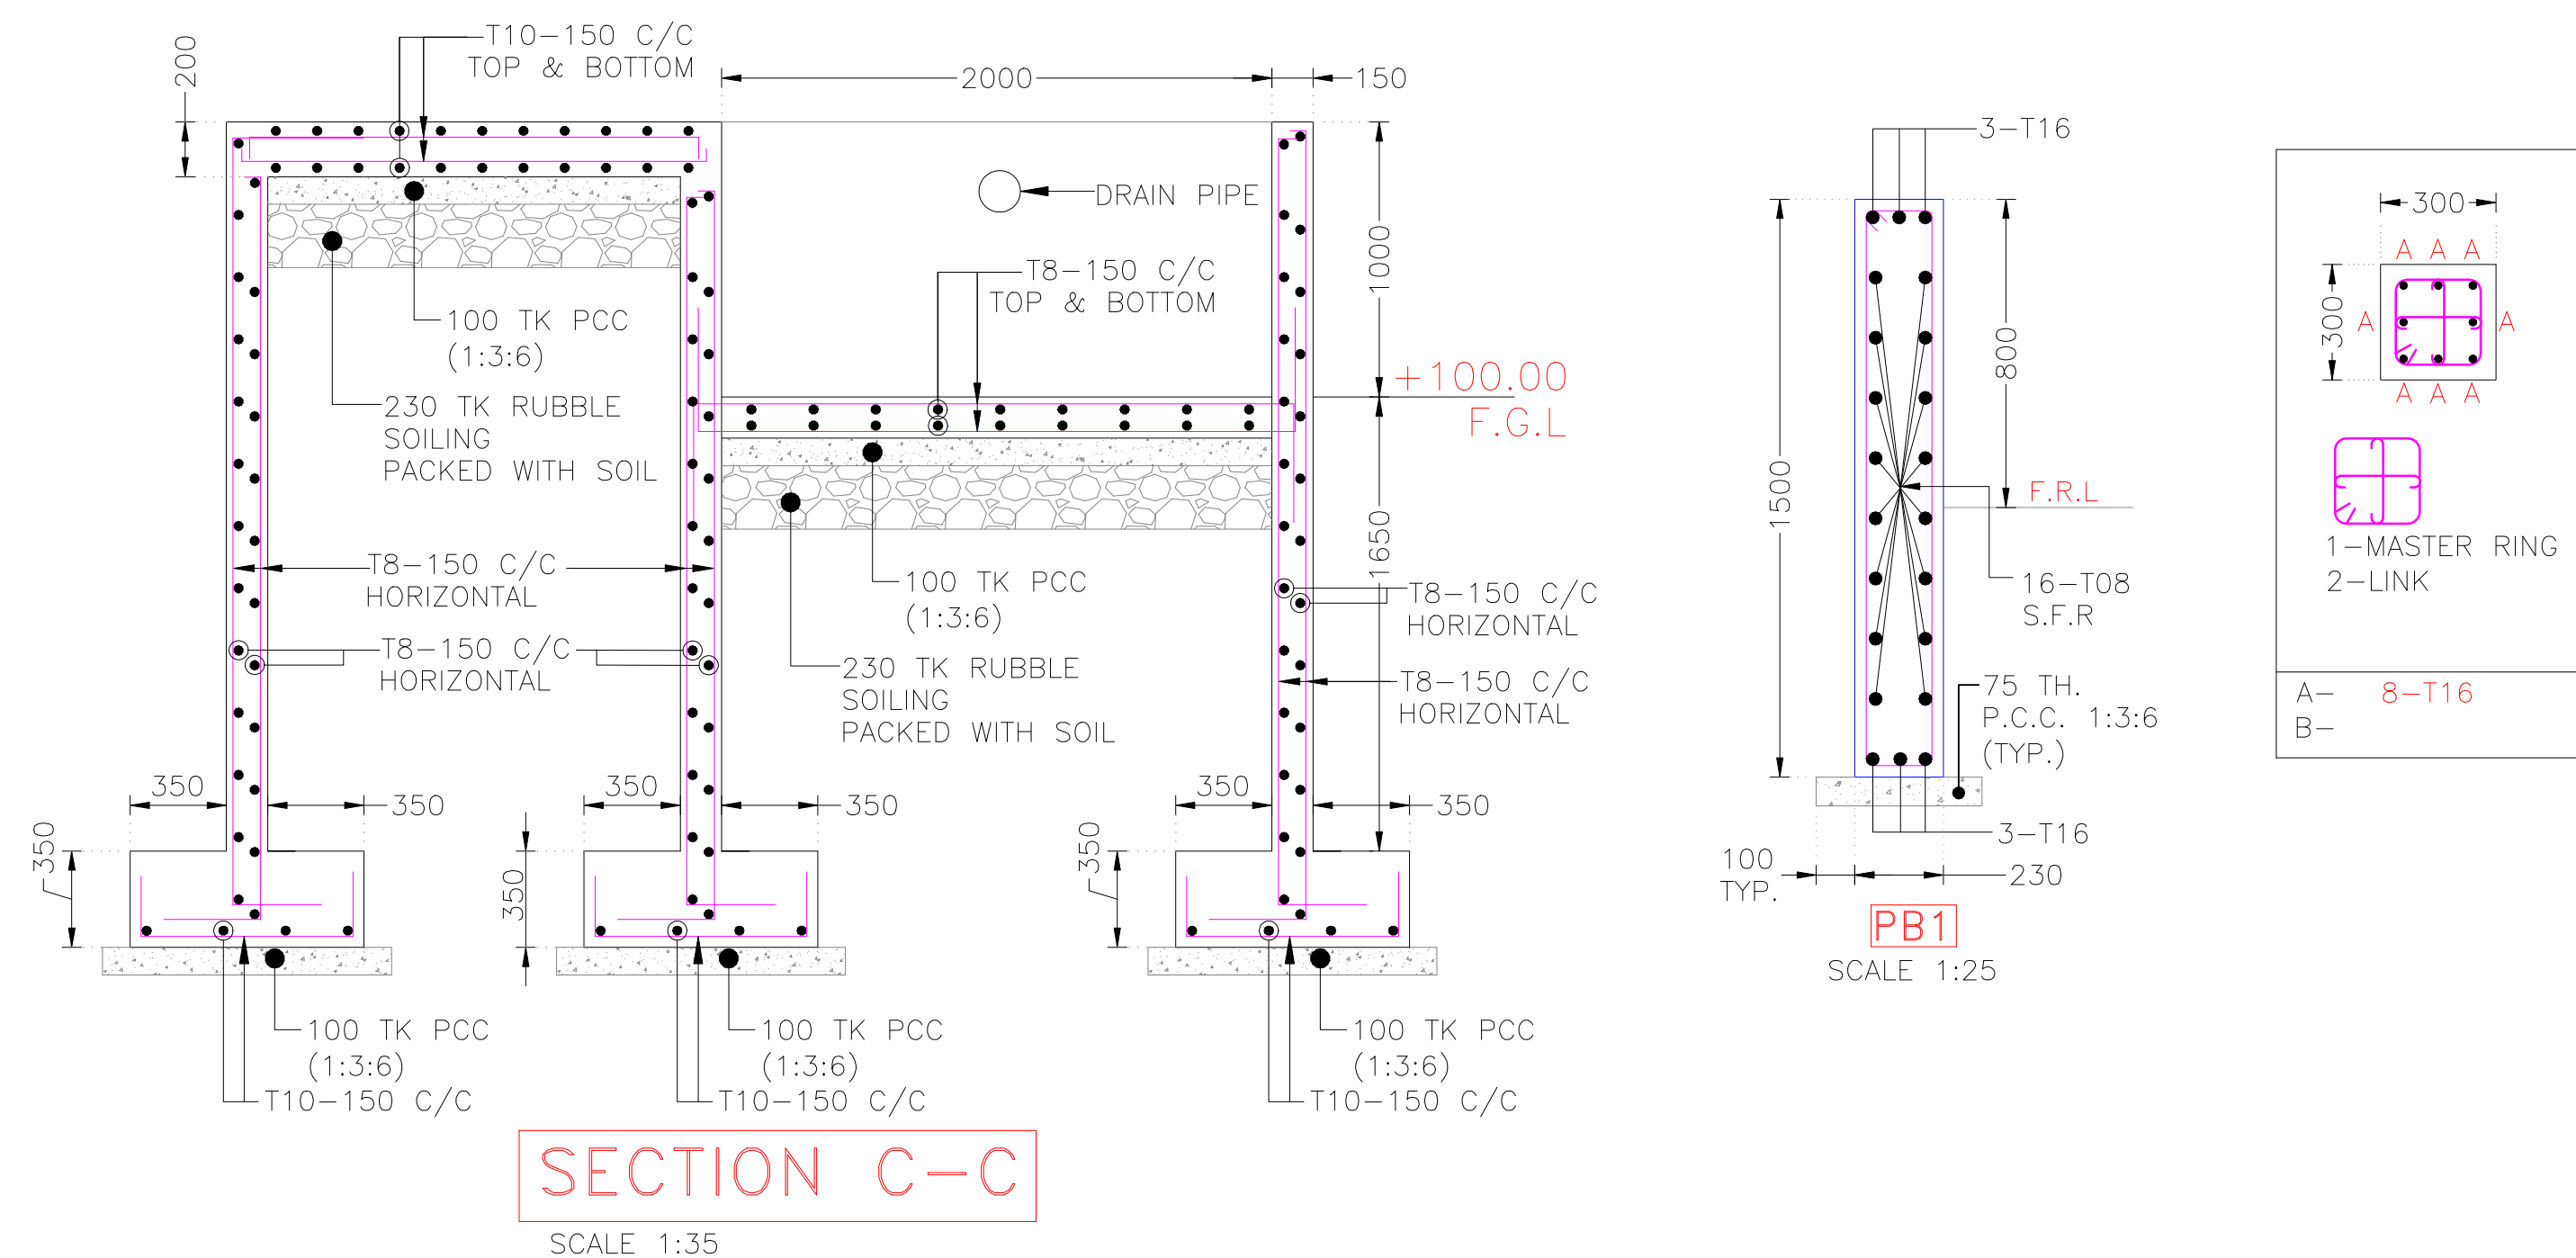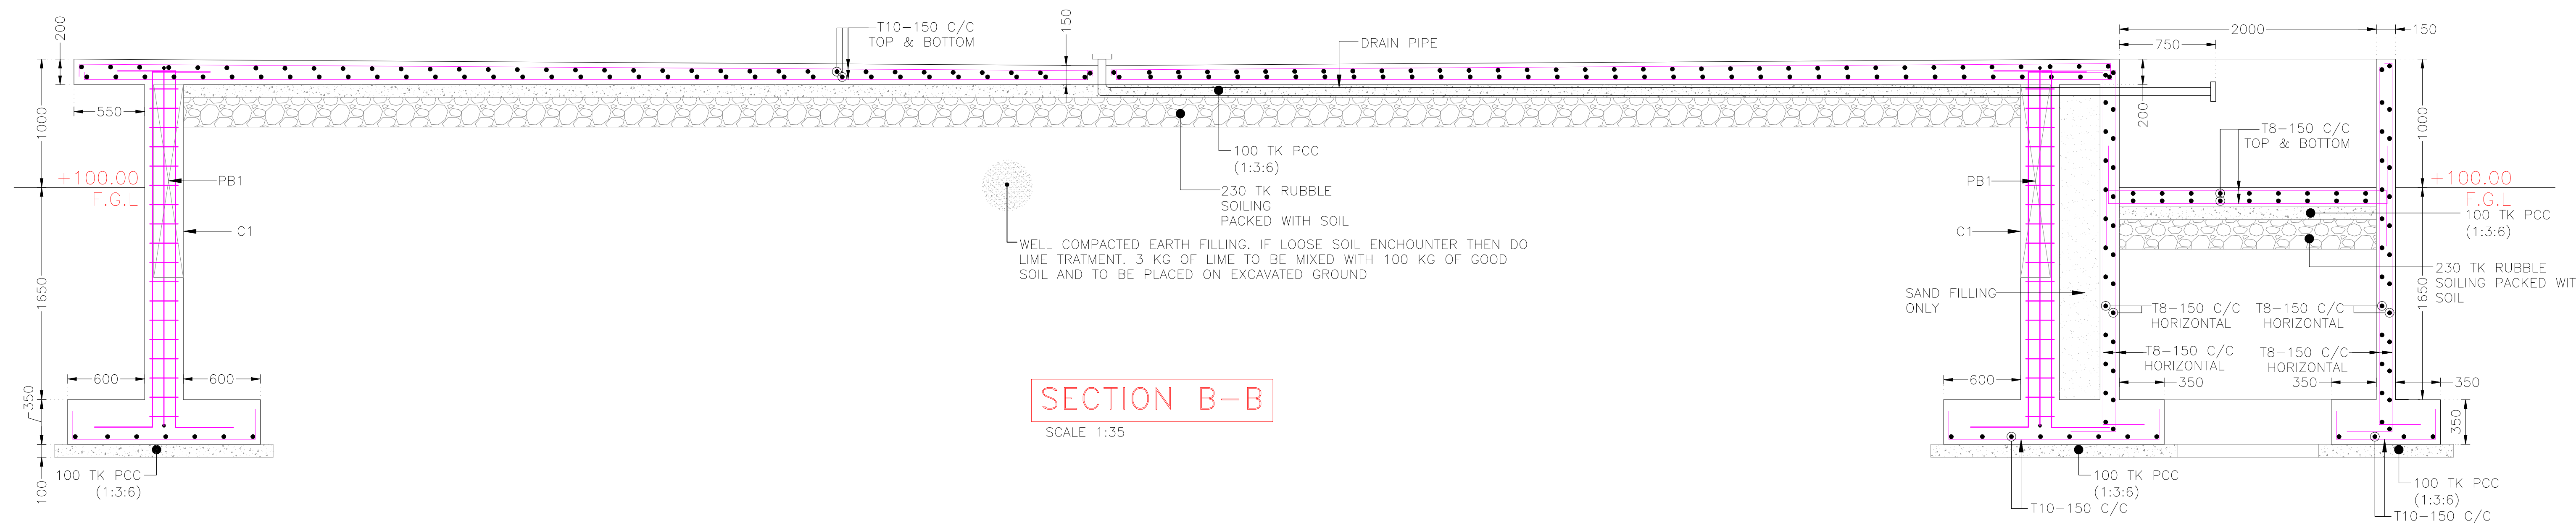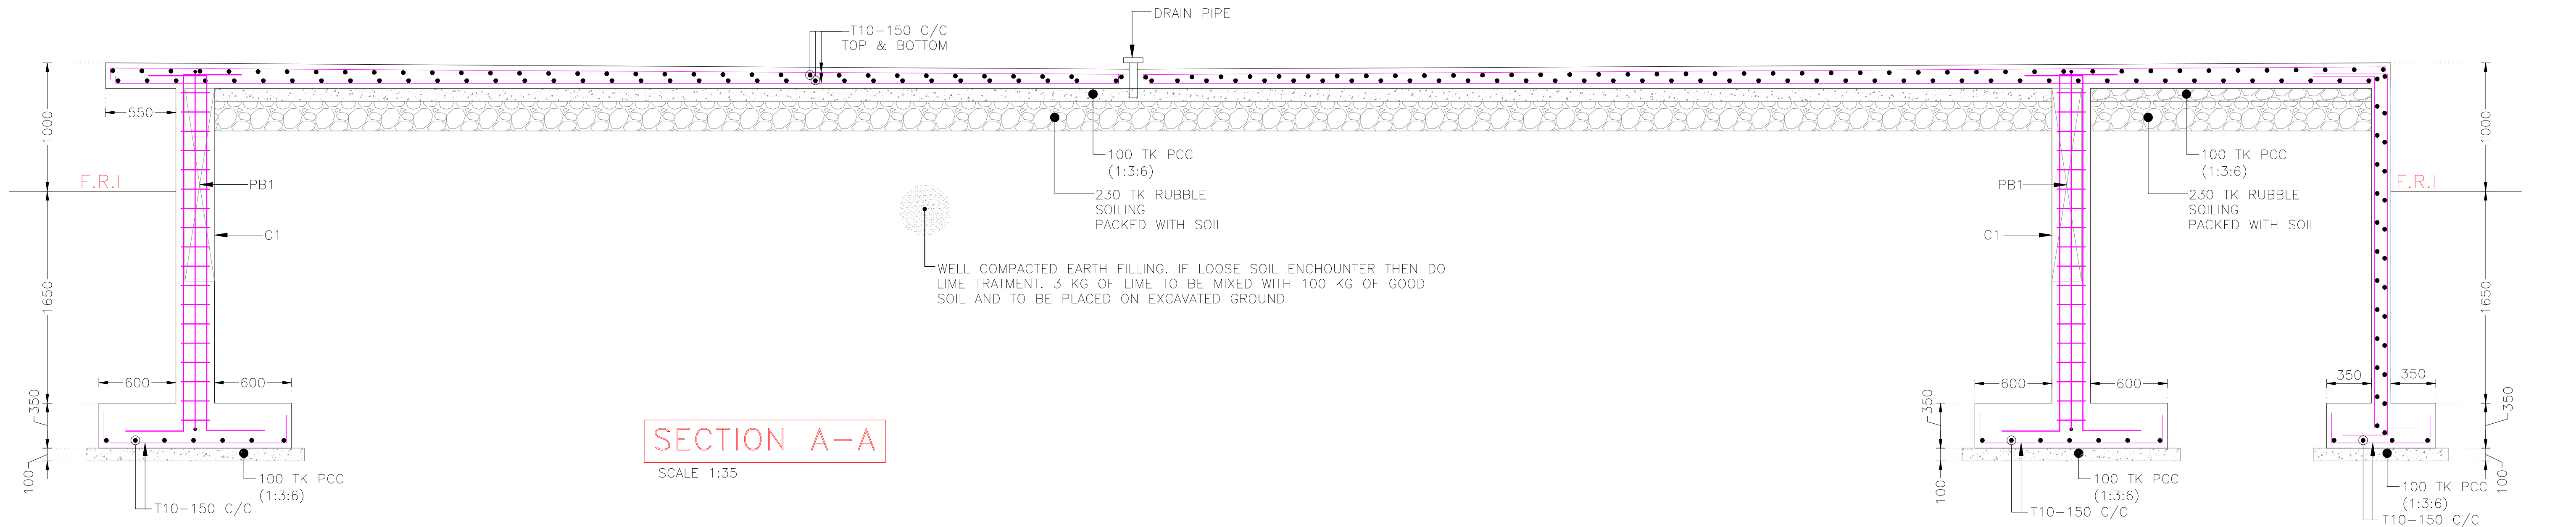

ALL F.R.L (FINISHED ROAD LEVEL) TO BE CONSIDERED AS PER SCHEDULE GIVEN IN THE MASTER LAYOUT

THESE ALL ARE TENDER DRAWINGS ONLY. ONLY FOR TENDER PURPOSE. NOT FOR CONSTRUCTION PURPOSE. BEFORE STARTING THE CONSTRUCTION TAKE AN APPROVAL FROM THE CONCERN AUTHORITY

CLIENT

ADDRESS:

MORBI MUNICIPAL CORPORATION
15, Vasant Plot Main Road,
Sardar Nagar, Morbi-363641

CONSULTANTS

ADDRESS:

GUJARAT ENERGY RESEARCH & MANAGEMENT INSTITUTE
1st FLOOR, ENERGY BUILDING PDP
CAMPUS, RAISAN VILLAGE,
GANDHINAGAR,
GUJARAT-382 007

PROJECT NUMBER:-	4925
BUILDING NAME:-	SWEET GAS HOLDER
PROJECT NAME:-	MORBI BIO CNG PLANT

DSWEETN:-	DHAVAL	DATE:-	18-10-2025
CHECK:-	PJV		
APPROVE:-	PJV	SCALE:-	VERY




DSWEETING TITLE:- STRUCTURAL SECTION DETAIL OF SWEET GAS HOLDER			
DSWEETING NO	REVISION	SHEET	FOR
14.S.103	R0	A2	T TENDER

PSA SHED



<u>DRAWING NO</u>	<u>REVISION</u>	<u>SHEET</u>	<u>FOR</u>
15.A.101	R0	A1	T TENDER

THIS IS ONLY FOR TENDER NOT FOR CONSTRUCTION. BEFORE STARTING CONSTRUCTION ALL DRAWING TO BE VERIFIED BY CONCERN AUTHORITY

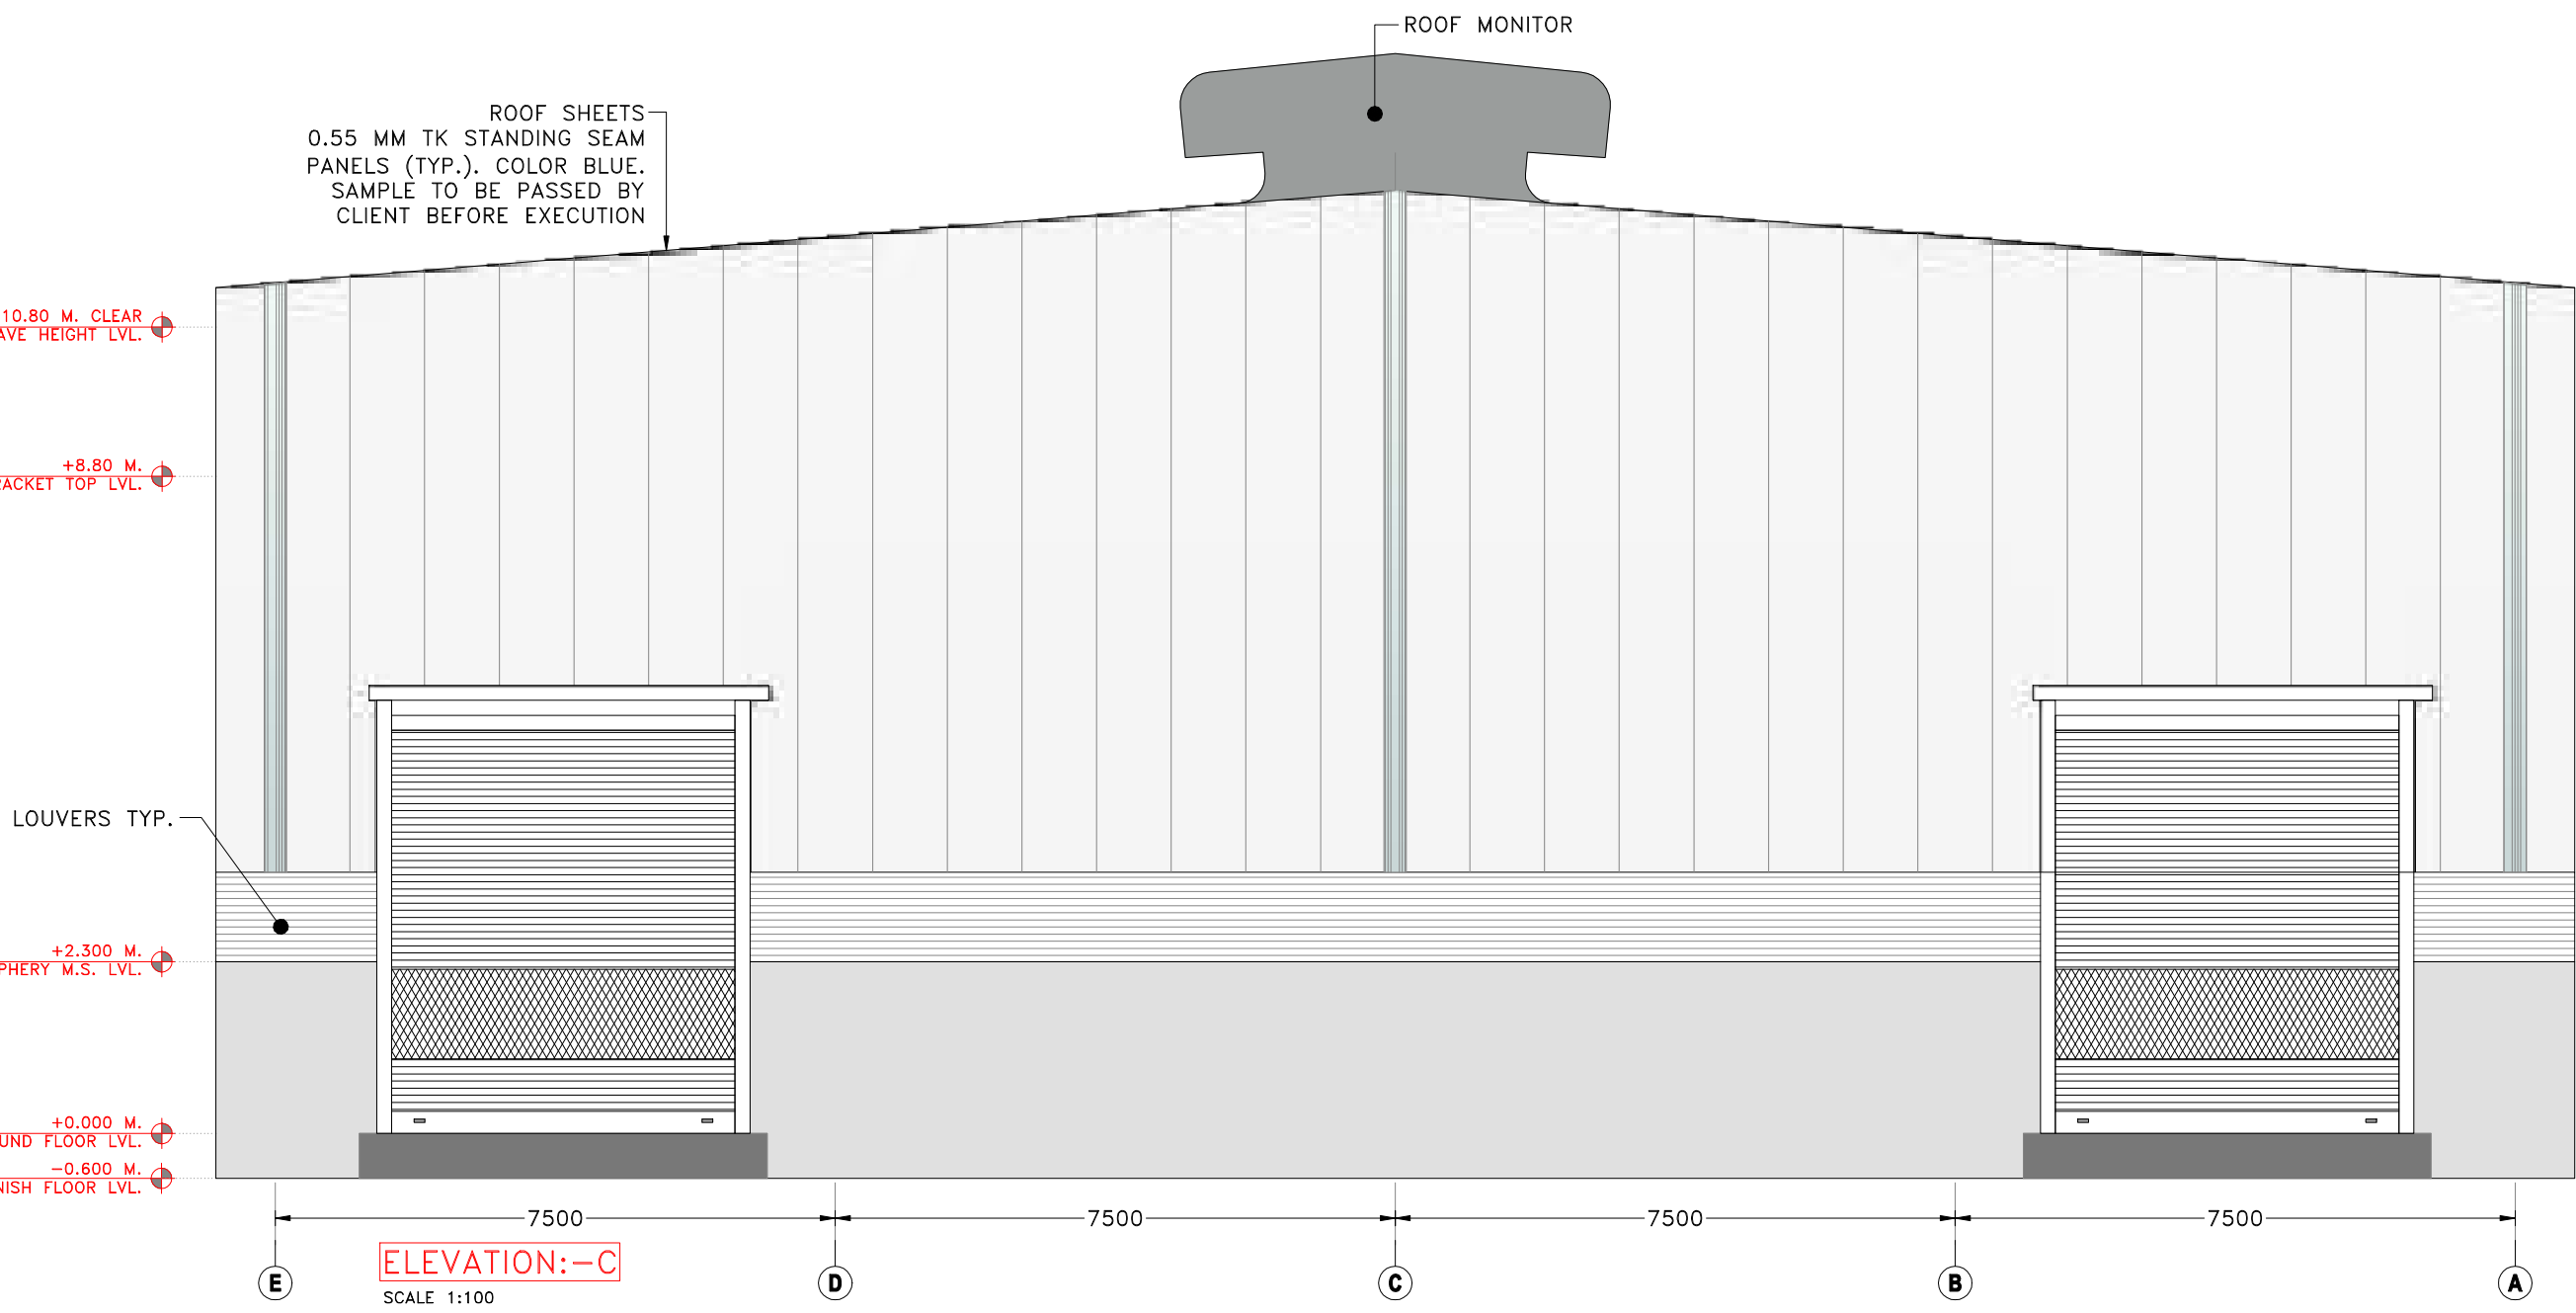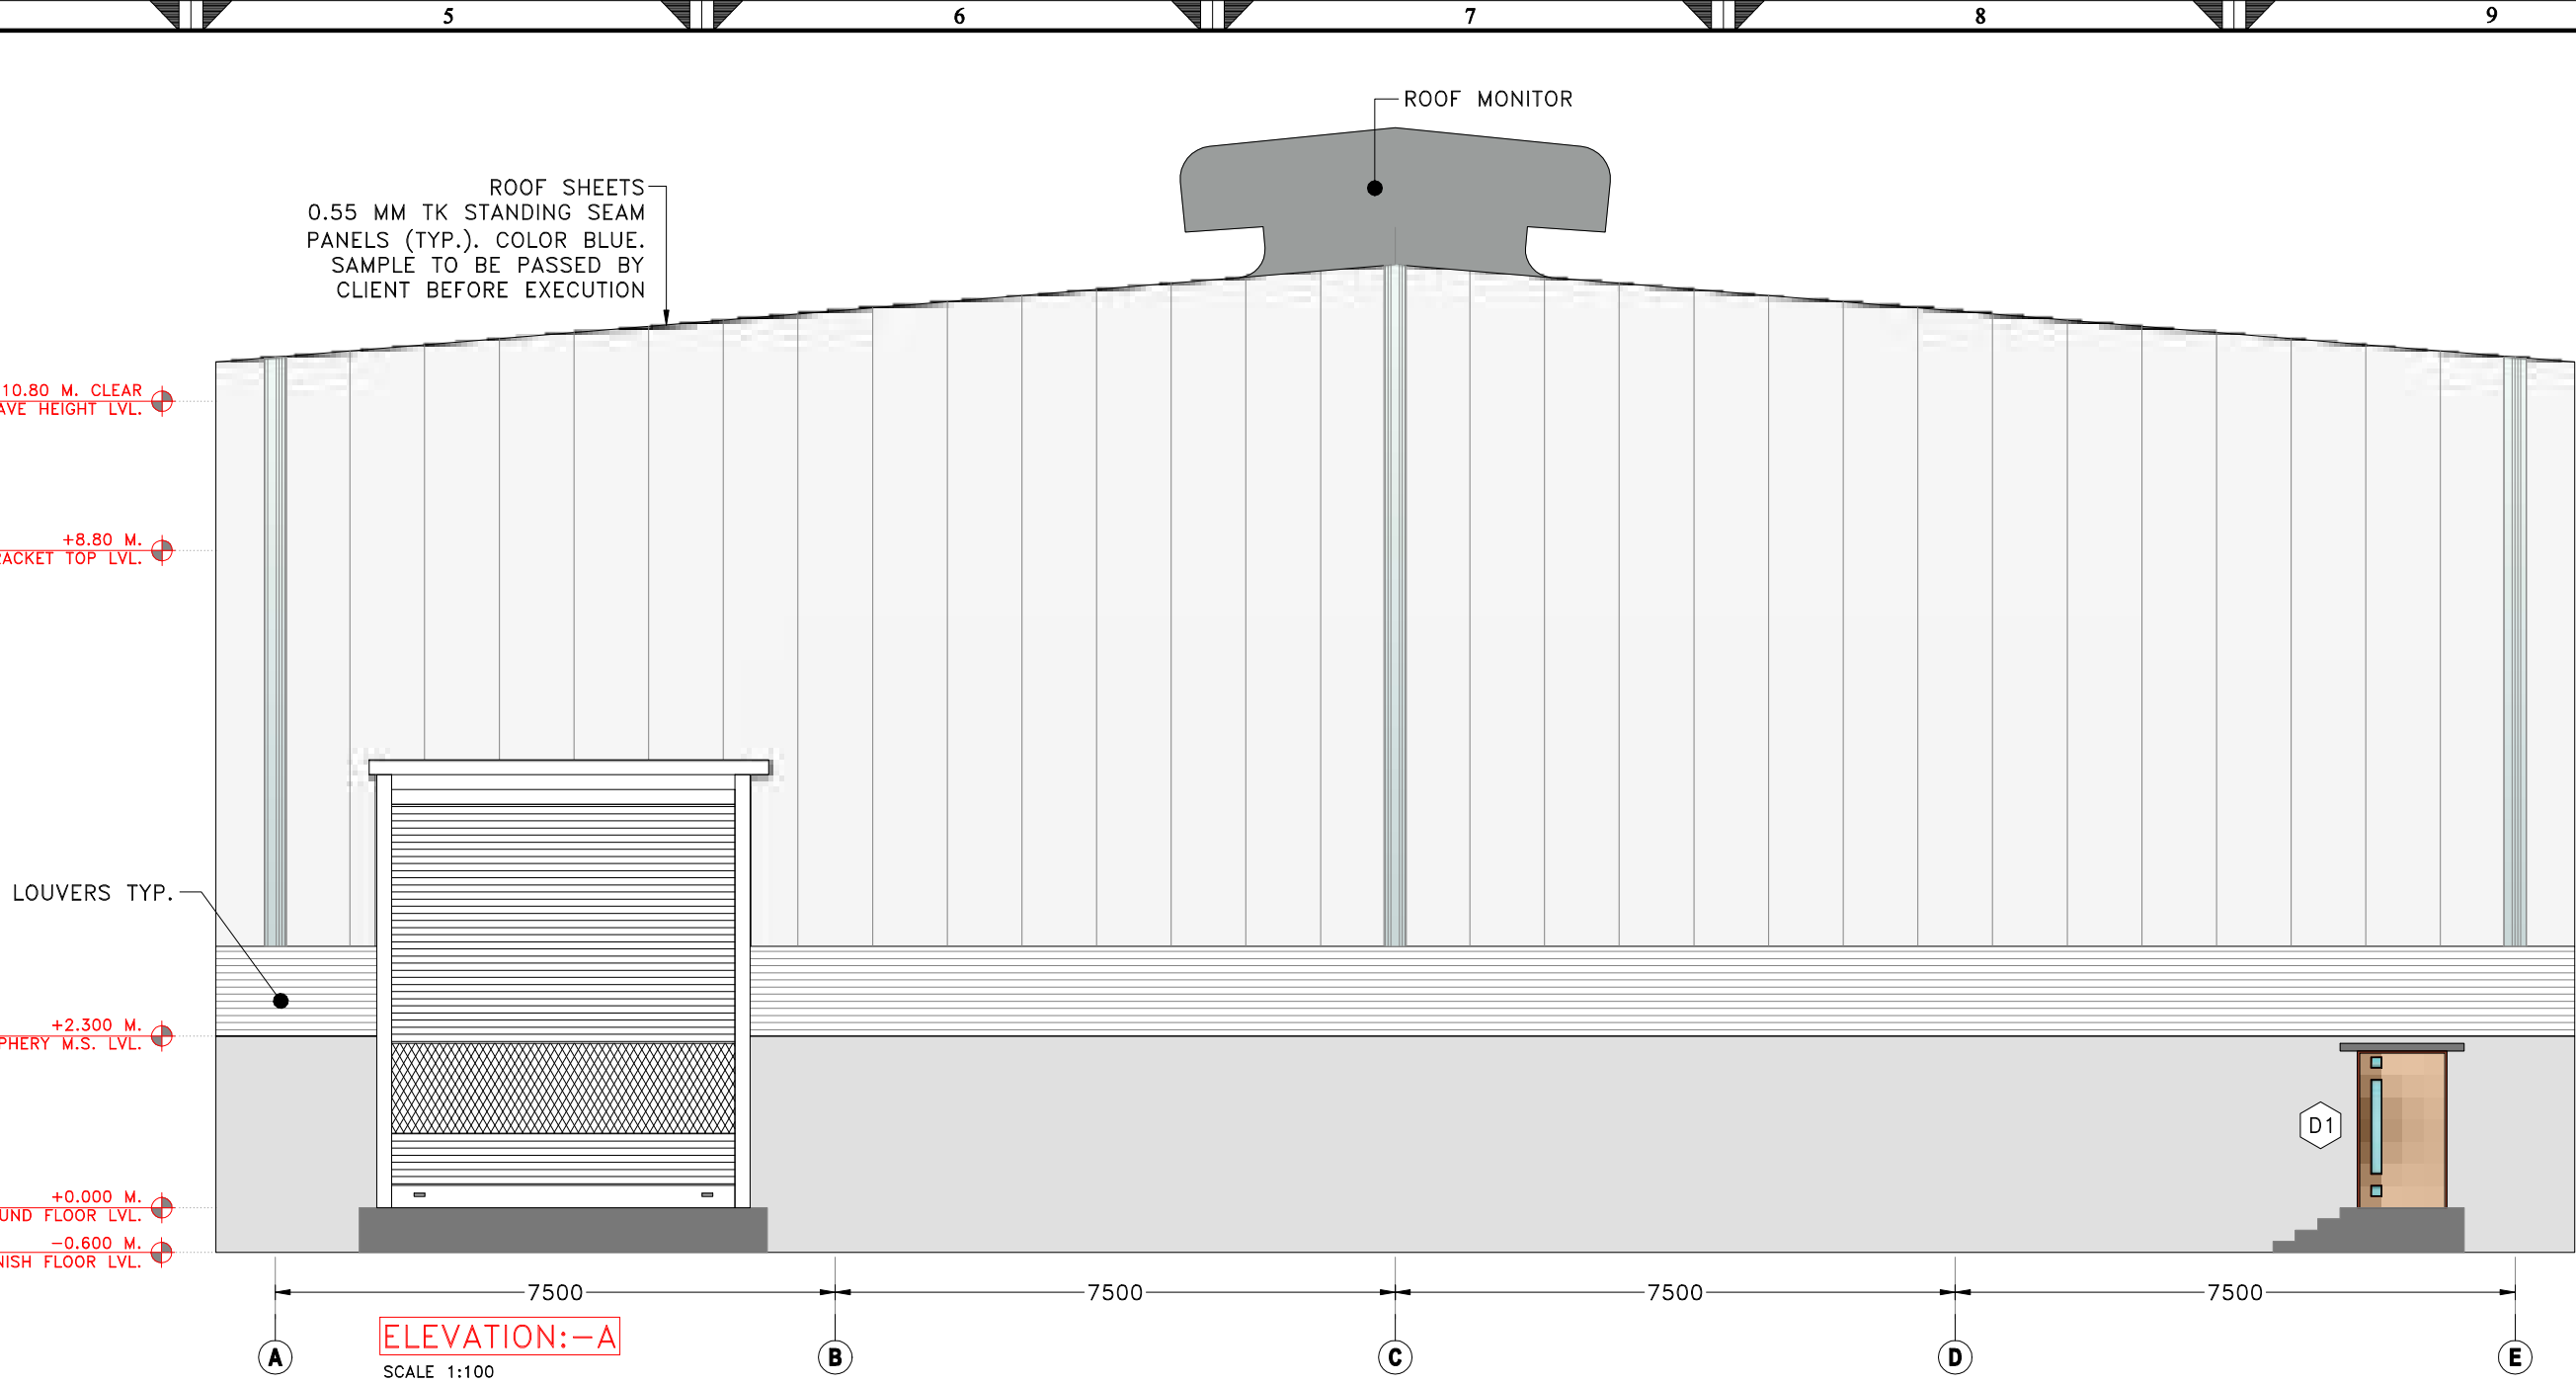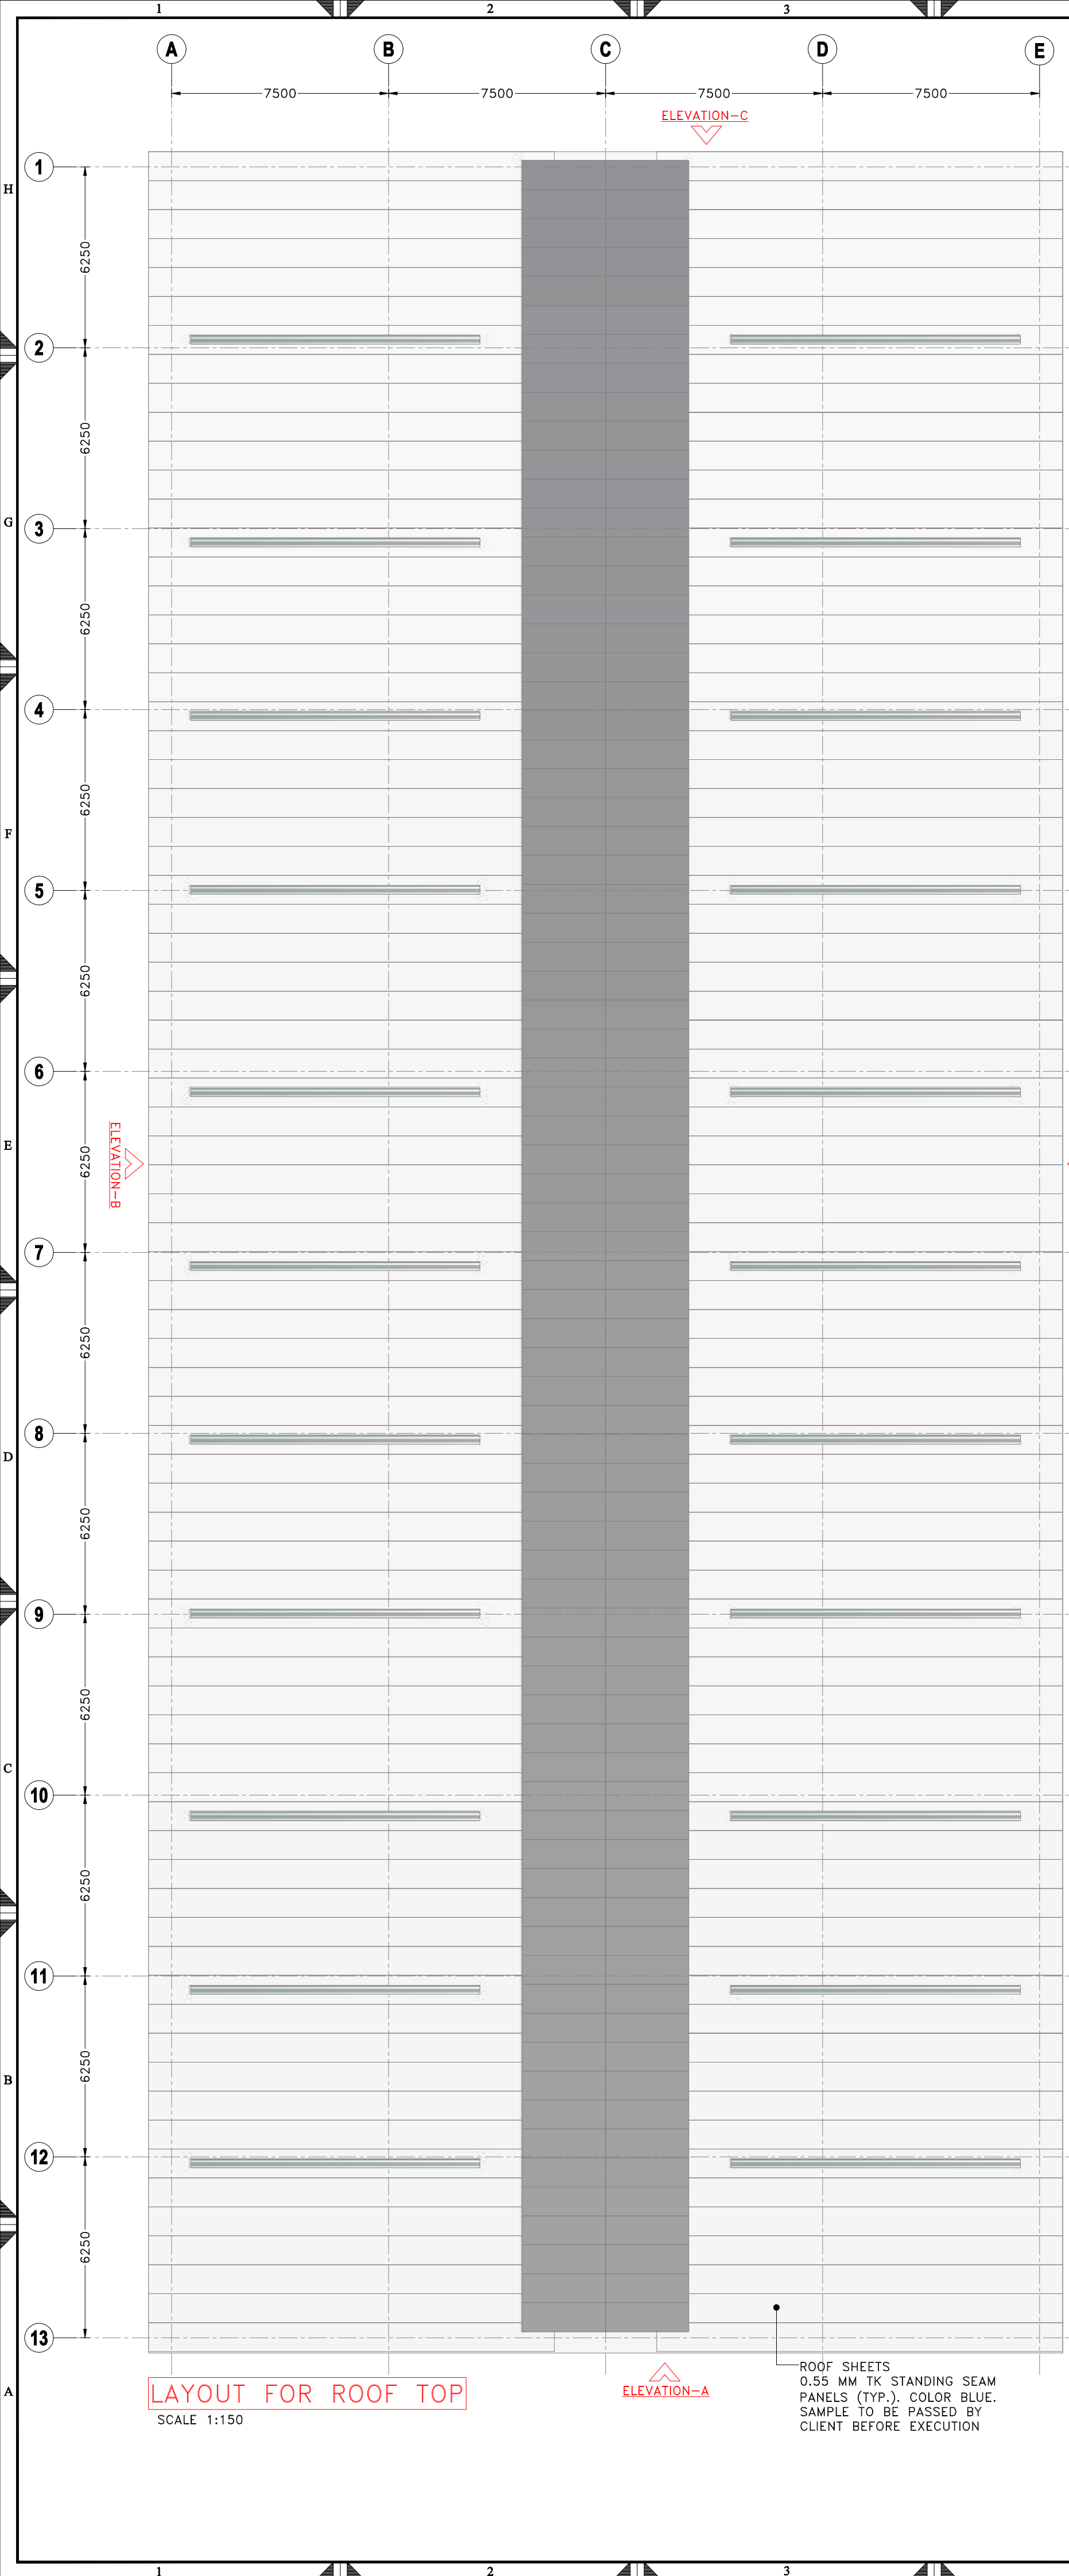

DOOR-WINDOW SCHEDULE

NOTATION	WIDTH	LENGTH	SILL TOP LEVEL	LINTEL BOTTOM LEVEL
DOOR (D1)	1200 MM	2100 MM	----	+2.100 M.
ROLLING SHUTTER (RS)	5000 MM	6000 MM	----	+6.000 M.

LEGENDS :

T.Y.P.	= TYPICAL.
SCTN.	= SECTION.
H.	= HEIGHT.
W.	= WIDE.
M.	= METER.
D00	= DOOR.
W00	= WINDOW.
V00	= VENTILATION.

GRAPHICS LEGEND :

■	R.C.C. FOR COLUMN
■	R.C.C. FOR SLAB & PCC
■	230 MM TK. MAIN WALL
■	115 MM TK. PARTITION WALL
■	115 MM TK. PLUMBING WALL
■	300 X 300/600 X 600 MM TILING WORK
■	GRANITE PLATFORM

LAYERS :

—	COLUMN LINE
—	SLAB LINE
—	GRIDE LINE
—	CENTER LINE
—	BEAM LINE
—	MASONARY LINE
—	GLASS LINE
—	GRANITE STONE MARBOLE TILE LINE

■	±FINISHED LVL.
■	+UNFINISHED LVL.

▽	±FINISHED LVL.
▽	+UNFINISHED LVL.

W/V/D	WINDOW / VENTILATION / DOOR INDICATES OF NO.
-------	--

A...	DEMANIONS INDICATES OF ALPHABETS.
------	-----------------------------------

///	INDICATE OF LVL. DROP.
-----	------------------------

▲	ELEVATION SYMBOL
---	------------------

CONFIDENTIAL STATEMENT:-

THIS DRAWING IS THE PROPERTY OF GERMI. THIS INFORMATION IS CONFIDENTIAL AND IS TO BE USED IN CONNECTION WITH WORK DESCRIBED BY GERMI. NO PART IS TO BE DISCLOSED OR COPY TO OTHER WITHOUT WRITTEN PERMISSION FROM GERMI.

GENERAL NOTES:-

- ALL DIMENSIONS ARE IN MILLIMETER AND ALL LEVELS ARE IN Meter UNLESS AND OTHERWISE SPECIFIED.
- ALL THE DIMENSIONS SHALL BE READ & NOT TO BE MEASURED.
- DRIP MOLD IS TO BE PROVIDED AT EXTERNAL WINDOW LINTELS.
- ARCHITECTURAL DRAWINGS MUST ALWAYS BE READ IN CONJUNCTION WITH ALL OTHER RELEVANT SERVICES DRAWINGS AND CONTRACT DOCUMENTS ANY DISCREPANCY BETWEEN THESE DRAWING SAND DOCUMENTS SHOULD BE REPORTED TO THE ENGINEER FOR CLARIFICATION AND VERIFICATION.
- OR ALL FLOORING MUST BE (KOTA STONE)
- FOR TOILET FLOORING MUST BE (ANTI SKID TILES)
- FOR TERRACE FLOORING MUST BE (CHINA MOSAIC)

CLIENT



ADDRESS:
MORBI MUNICIPAL CORPORATION
15, Vasant Plot Main Road,
Sardar Nagar, Morbi-363641

CONSULTANTS



ADDRESS:
GUJARAT ENERGY RESEARCH & MANAGEMENT INSTITUTE
1st FLOOR, ENERGY BUILDING PDP
CAMPUS, RAISAN VILLAGE,
GANDHINAGAR,
GUJARAT-382 007
CONTACT:
+91-9601986496,
pvorastructure@gmail.com
www.pvora.in

REVI.	DATE	PURPOSE	BY
R0	00-00-00	-	PJV
REVISION HISTORY			



PROJECT NUMBER:-	4925
BUILDING NAME:-	GAS UP-GRADATION SHED
PROJECT NAME:-	MORBI BIO CNG PLANT

DRAWN:-	AYAN	DATE:-	18-10-2025
CHECK:-	ATIF		
APPROVE:-	PRASHAM	SCALE:-	AS SHOWN

DRAWING TITLE:-
ARCHITECTURAL LAYOUT OF ROOF TOP & ELEVATION

DRAWING NO	REVISION	SHEET	FOR
15.A.102	R0	A1	T TENDER

**THIS IS ONLY FOR TENDER NOT FOR CONSTRUCTION.
BEFORE STARTING CONSTRUCTION ALL DRAWING TO
BE VERIFIED BY CONCERN AUTHORITY**

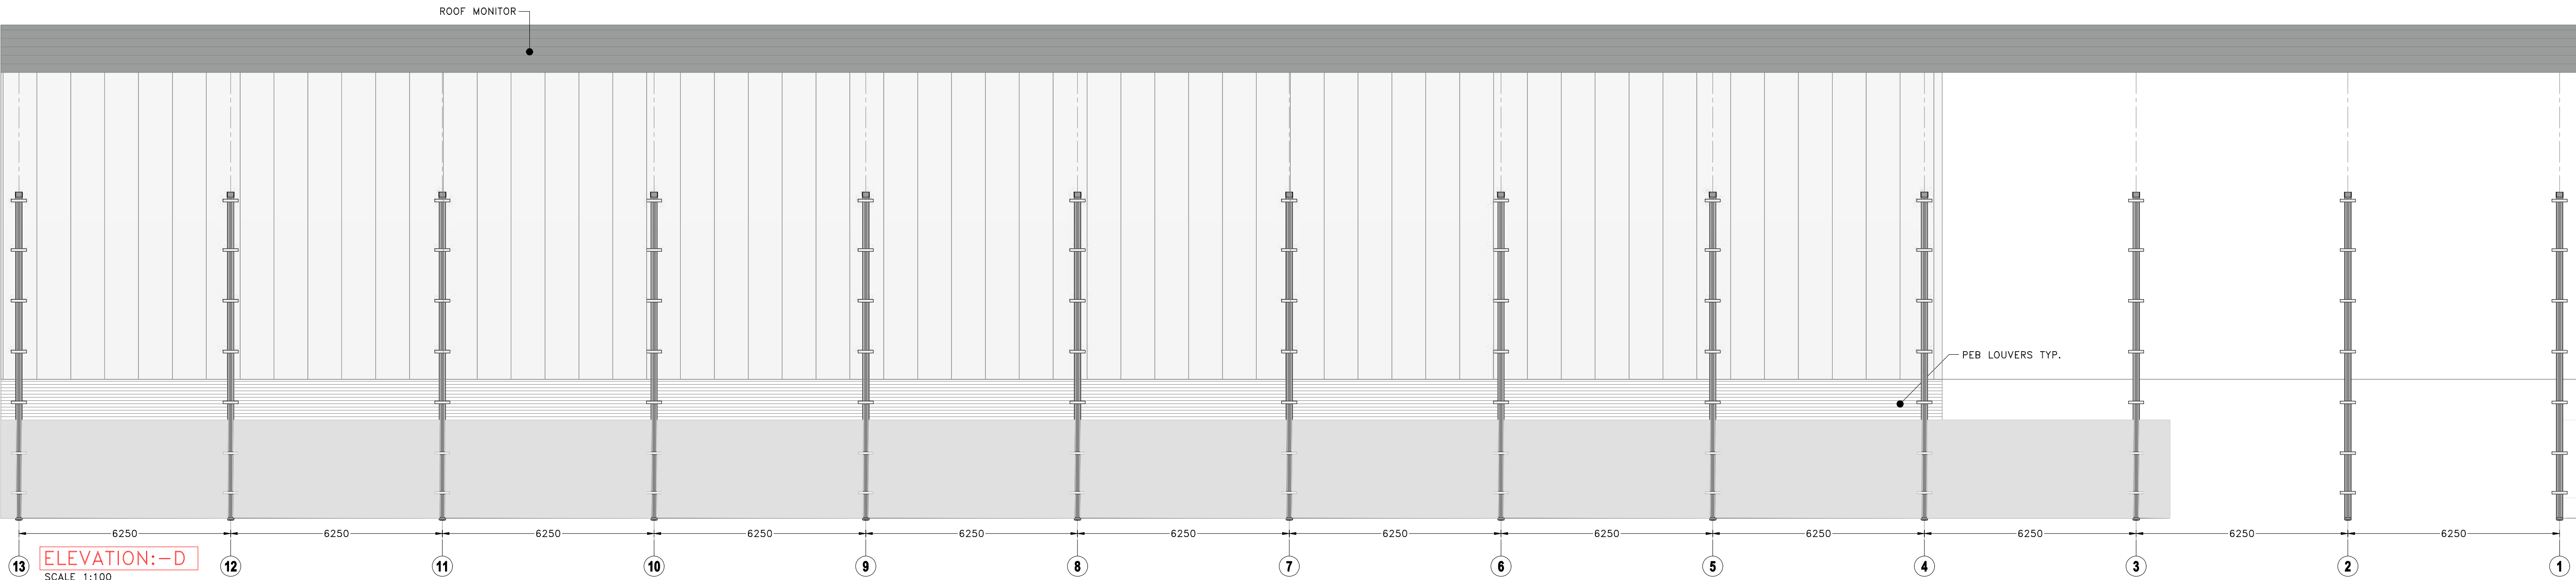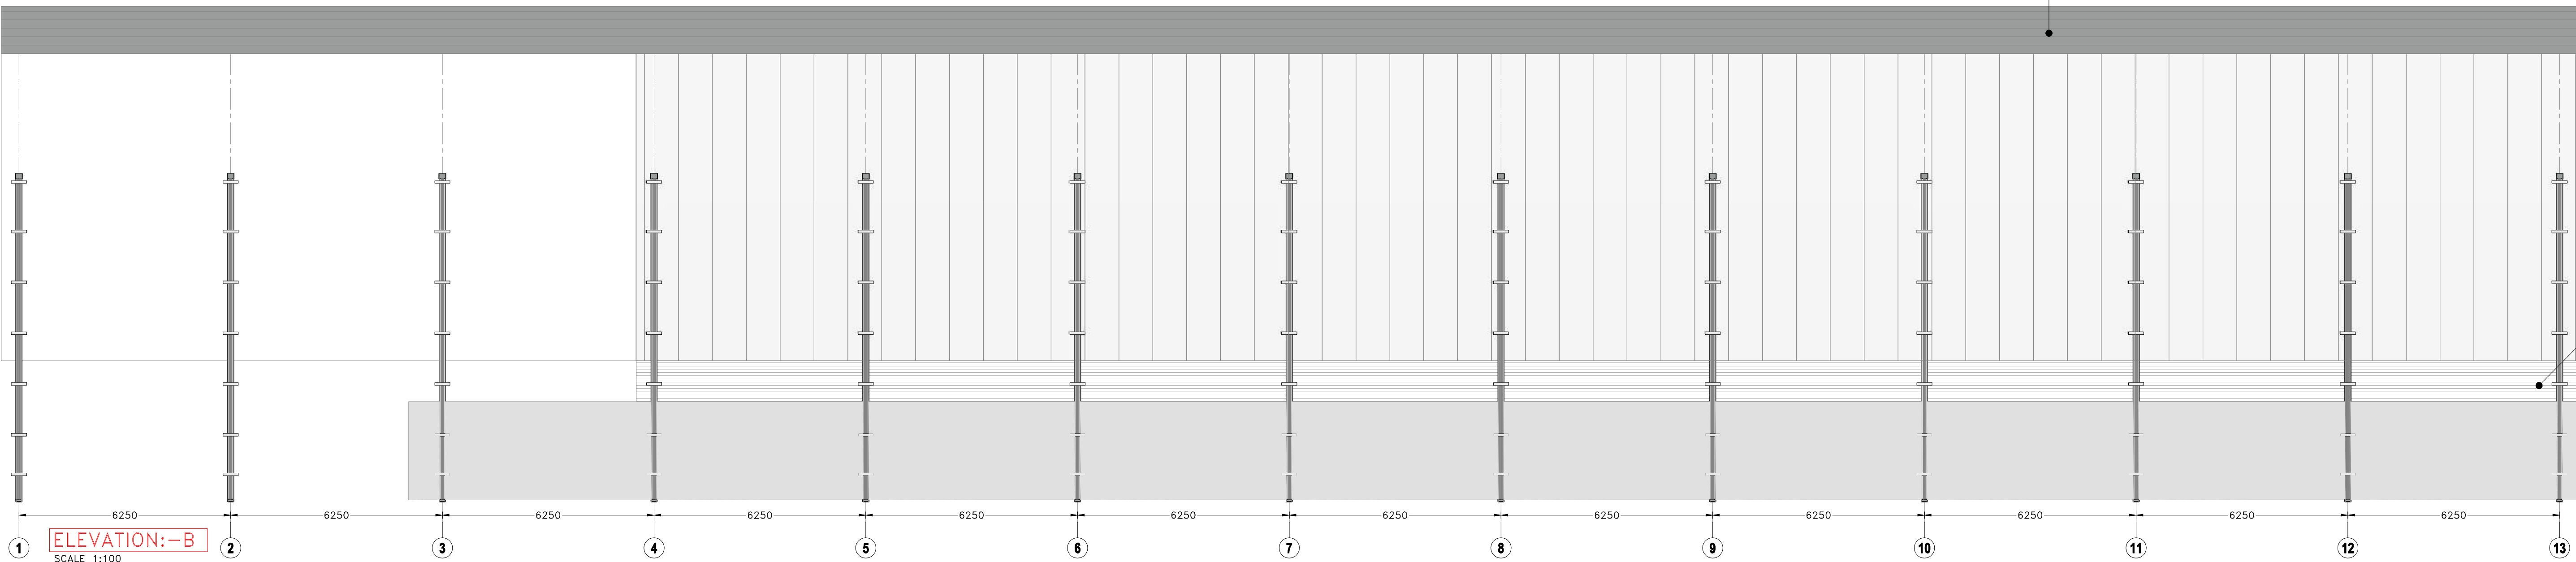

CONFIDENTIAL STATEMENT:-

THIS DRAWING IS THE PROPERTY OF GERMI. THIS INFORMATION IS CONFIDENTIAL AND IS TO BE USED IN CONNECTION WITH WORK DESCRIBED BY GERMI. NO PART IS TO BE DISCLOSED OR COPY TO OTHER WITHOUT WRITTEN PERMISSION FROM GERMI.

GENERAL NOTES:-

1. ALL DIMENSIONS ARE IN MILLIMETER AND ALL LEVELS ARE IN Meter UNLESS AND OTHERWISE SPECIFIED.
2. ALL THE DIMENSIONS SHALL BE READ & NOT TO BE MEASURED.
3. DRIP MOLD IS TO BE PROVIDED AT EXTERNAL WINDOW LINTELS.
4. ARCHITECTURAL DRAWINGS MUST ALWAYS BE READ IN CONJUNCTION WITH ALL OTHER RELEVANT SERVICES DRAWINGS AND CONTRACT DOCUMENTS ANY DISCREPANCY BETWEEN THESE DRAWING SAND DOCUMENTS SHOULD BE REPORTED TO THE ENGINEER FOR CLARIFICATION AND VERIFICATION.
5. OR ALL FLOORING MUST BE (KOTA STONE)
6. FOR TOILET FLOORING MUST BE (ANTI SKID TILES)
7. FOR TERRACE FLOORING MUST BE (CHINA MOSAIC)

CLIENT



ADDRESS:
MORBI MUNICIPAL CORPORATION
15, Vasant Plot Main Road,
Sardar Nagar, Morbi-363641

CONSULTANTS



ADDRESS:
GUJARAT ENERGY RESEARCH & MANAGEMENT INSTITUTE
1st FLOOR, ENERGY BUILDING PDPU
CAMPUS, RAISAN VILLAGE,
GANDHINAGAR,
GUJARAT-382 007
CONTACT:
+91-9601986496,
pvorastructure@gmail.com
www.pvora.in

GRAPHICS LEGEND :

- R.C.C. FOR COLUMN
- R.C.C. FOR SLAB & PCC
- 230 MM TK. MAIN WALL
- 115 MM TK. PARTION WALL
- 115 MM TK. PLUMBNING WALL
- 300 X 300/600 X 600 MM TILING WORK
- GRANITE PLATFORM

LAYERS :

- COLUMN LINE
- SLAB LINE
- GRIDE LINE
- CENTER LINE
- BEAM LINE
- MASONARY LINE
- GLASS LINE
- GRANITE STONE MARBOLE TILE LINE

- ±FINISHED LVL.
- +UNFINISHED LVL.

- ±FINISHED LVL.
- +UNFINISHED LVL.

- W/V/D WINDOW / VENTILATION / DOOR INDICATES OF NO.

- A... DEMANSIONS INDICATES OF ALPHABETS.

- INDICATE OF LVL. DROP.

- ELEVATION SYMBOL

LEGENDS :

- T.Y.P. = TYPICAL.
- SCN. = SECTION
- H. = HEIGHT.
- W. = WIDE.
- M. = METER.
- D00 = DOOR.
- W00 = WINDOW.
- V00 = VENTILATION.

**THIS IS ONLY FOR TENDER NOT FOR CONSTRUCTION.
BEFORE STARTING CONSTRUCTION ALL DRAWING TO
BE VERIFIED BY CONCERN AUTHORITY**

R0	00-00-00	-	PJV
REVI.	DATE	PURPOSE	BY

REVISION HISTORY

PROJECT NUMBER:- 4925

BUILDING NAME:- GAS UP-GRADATION SHED

PROJECT NAME:- MORBI BIO CNG PLANT





DRAWN:- AYAN DATE:- 18-10-2025

CHECK:- ATIF

APPROVE:- PRASHAM SCALE:- AS SHOWN

DRAWING TITLE:- ARCHITECTURAL ELEVATION DETAIL

DRAWING NO	REVISION	SHEET	FOR
15.A.103	R0	A1	T TENDER

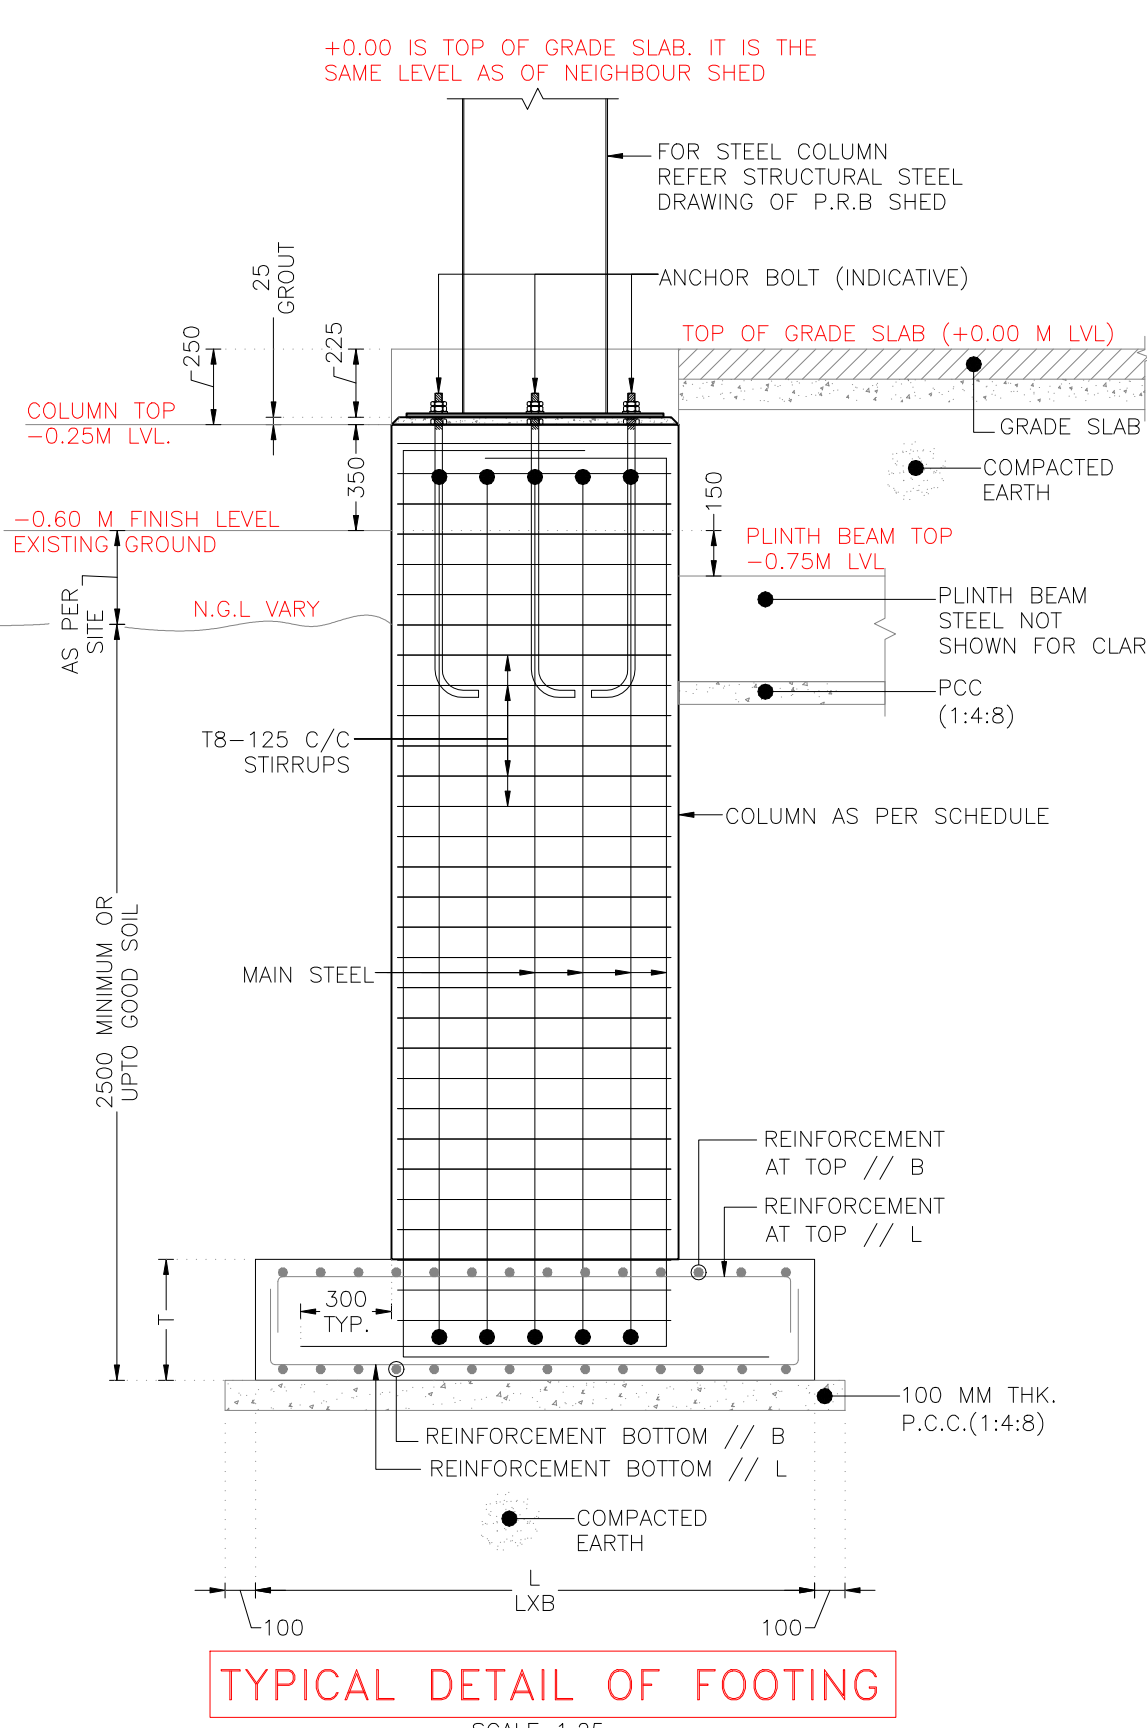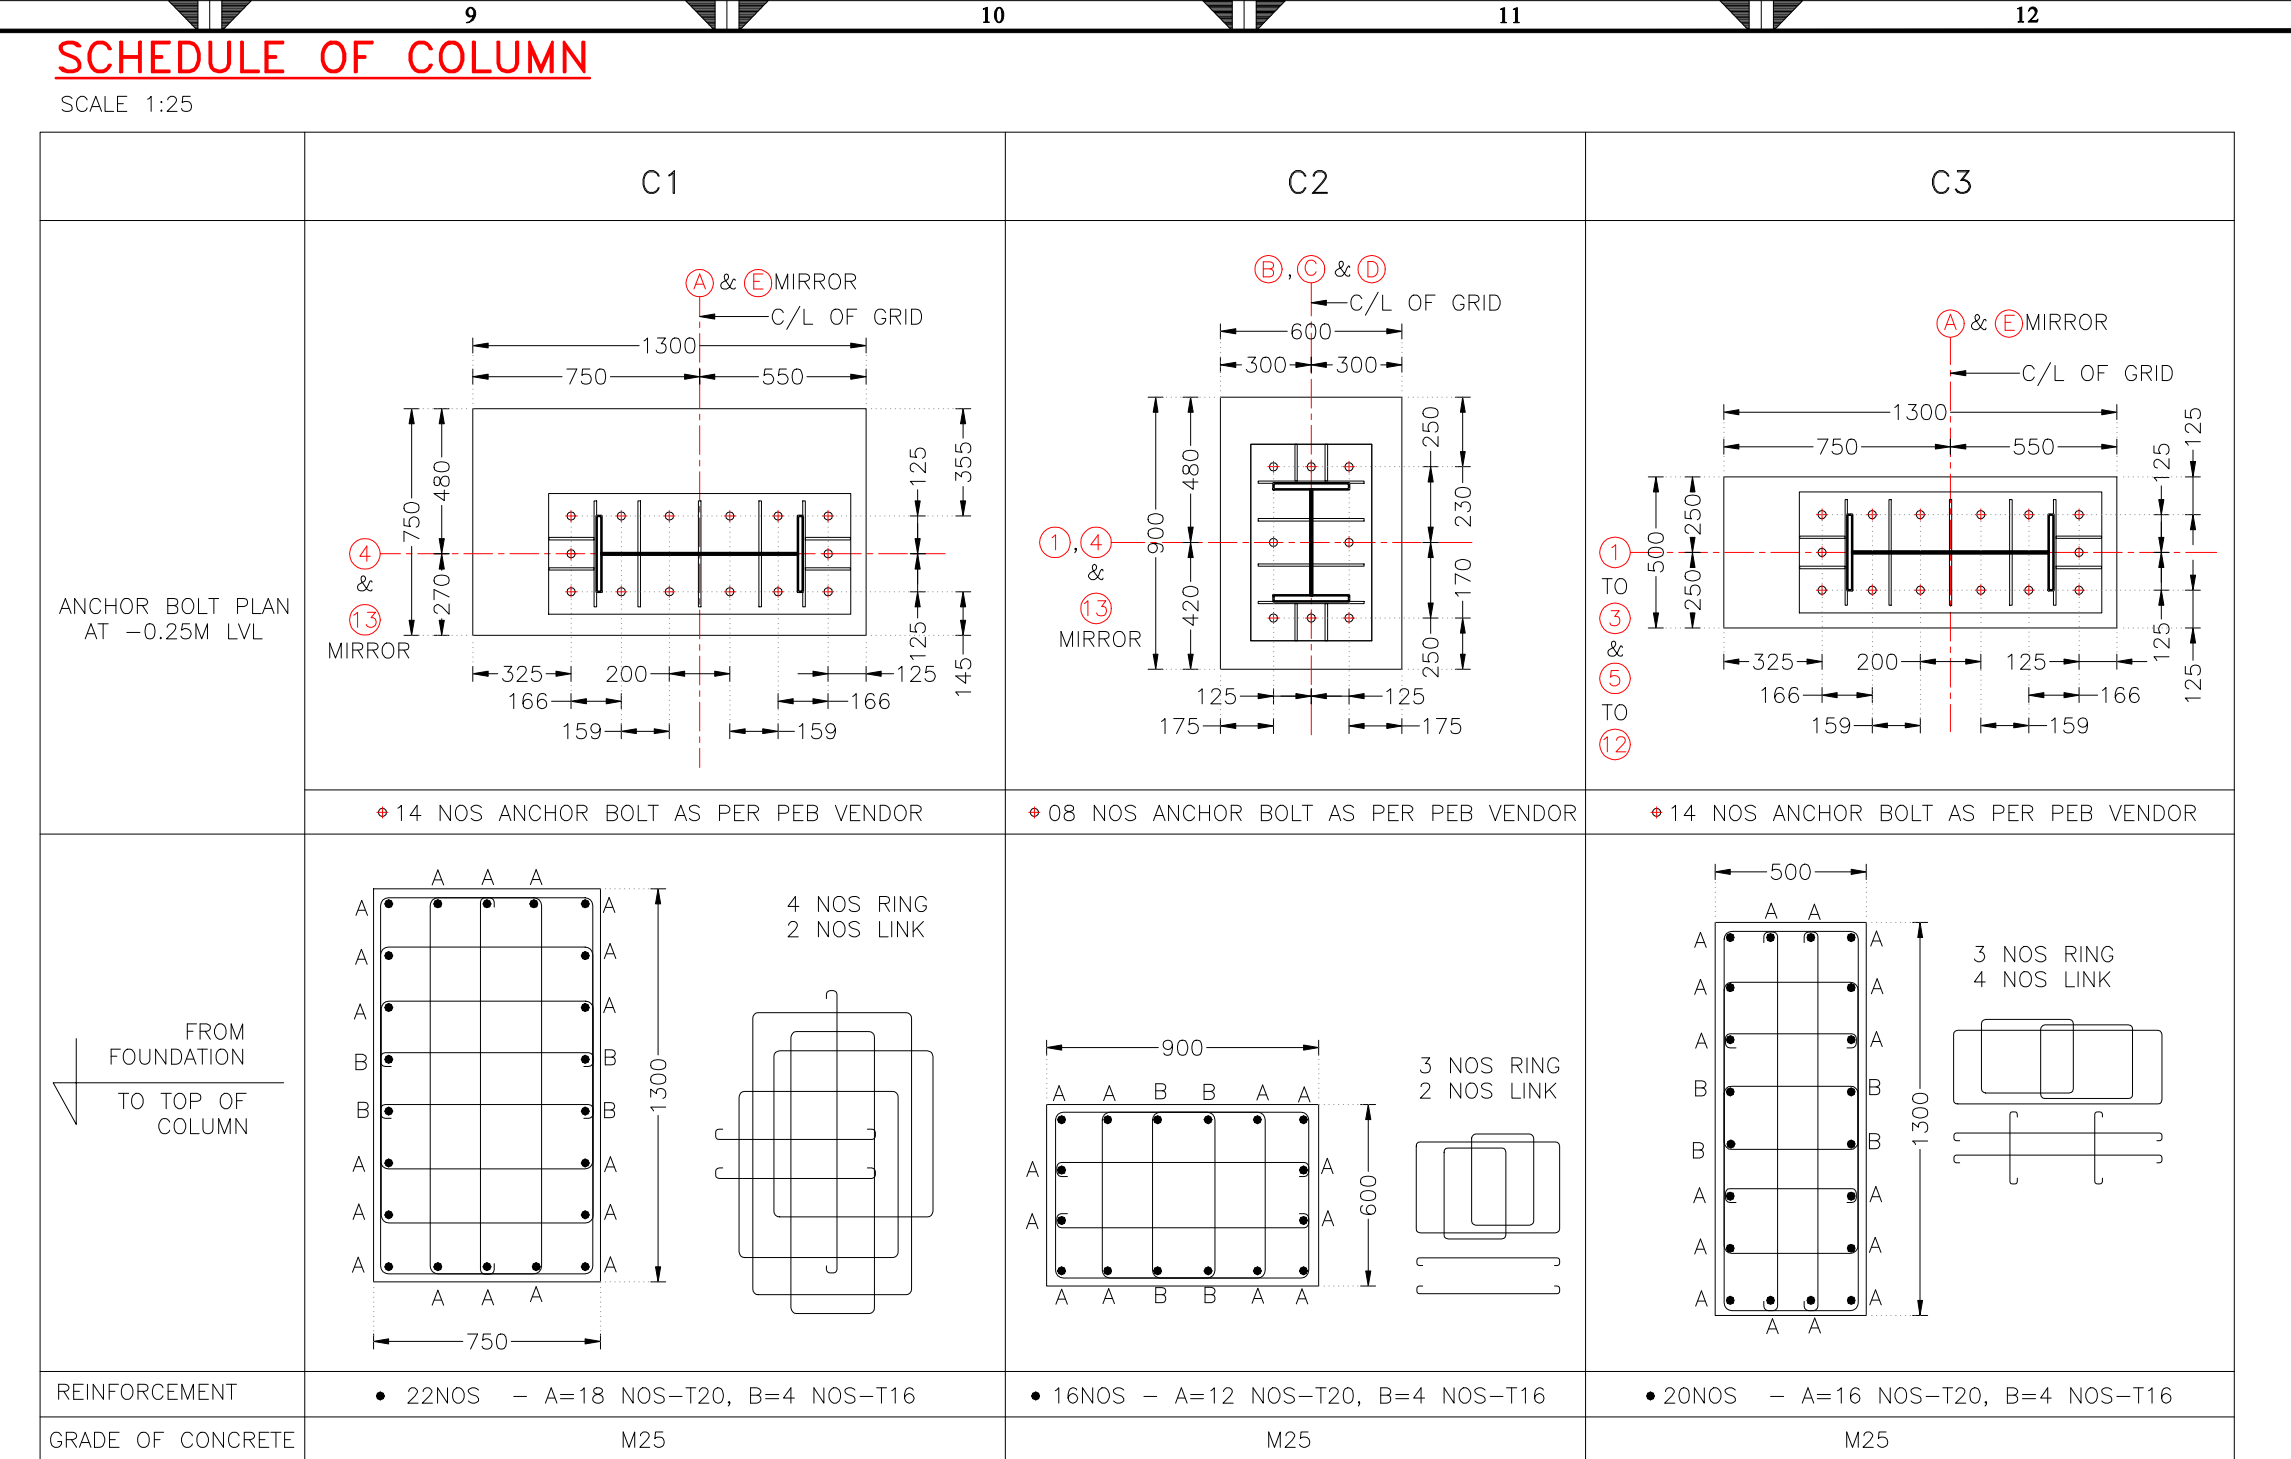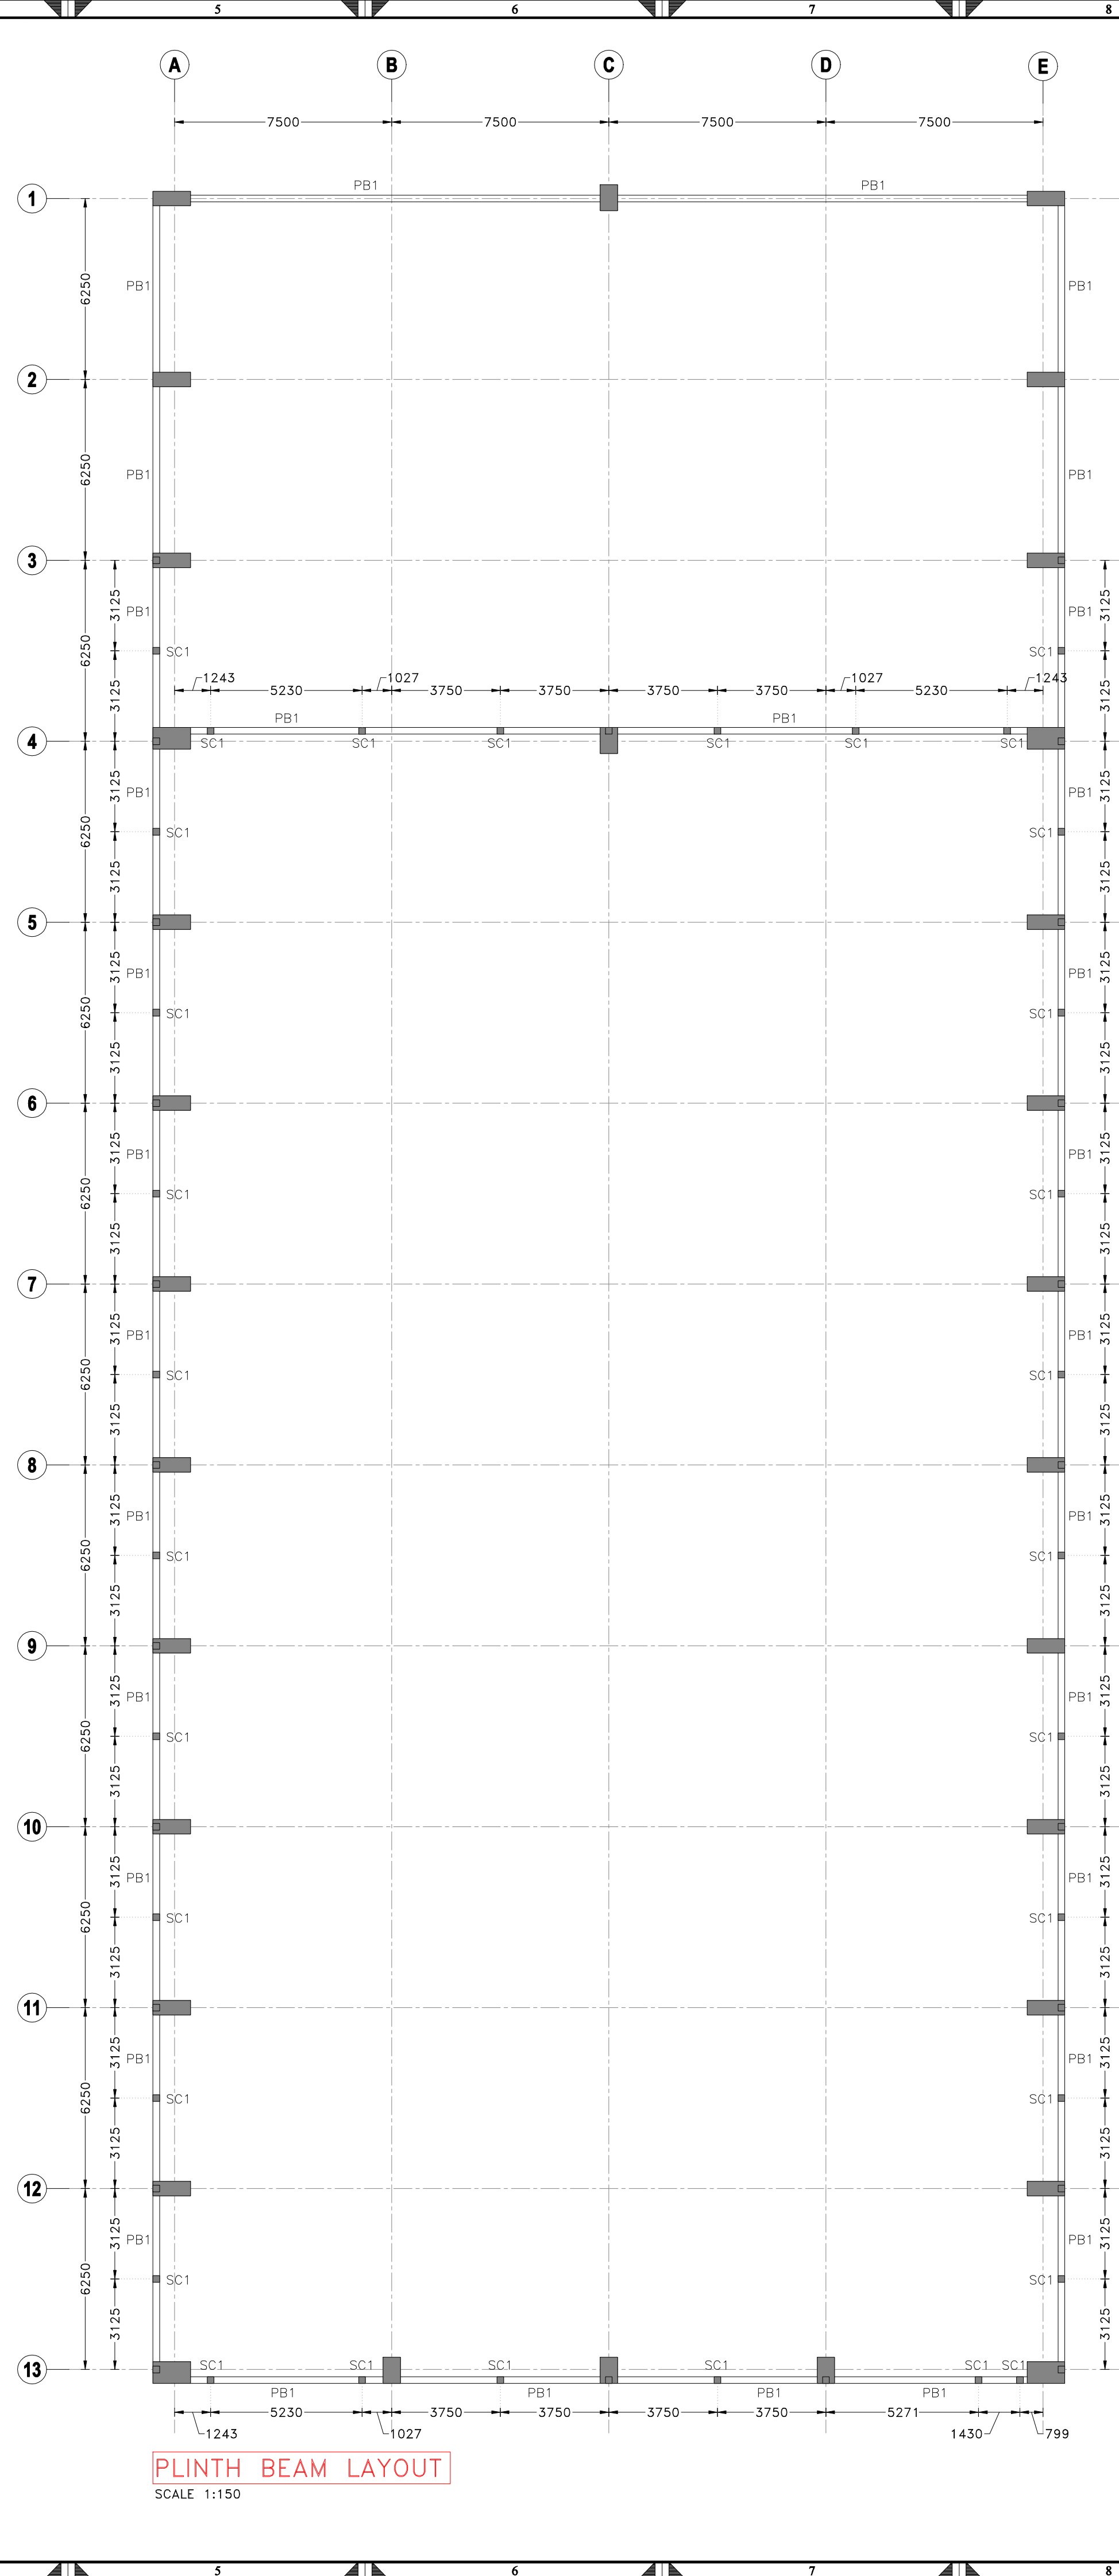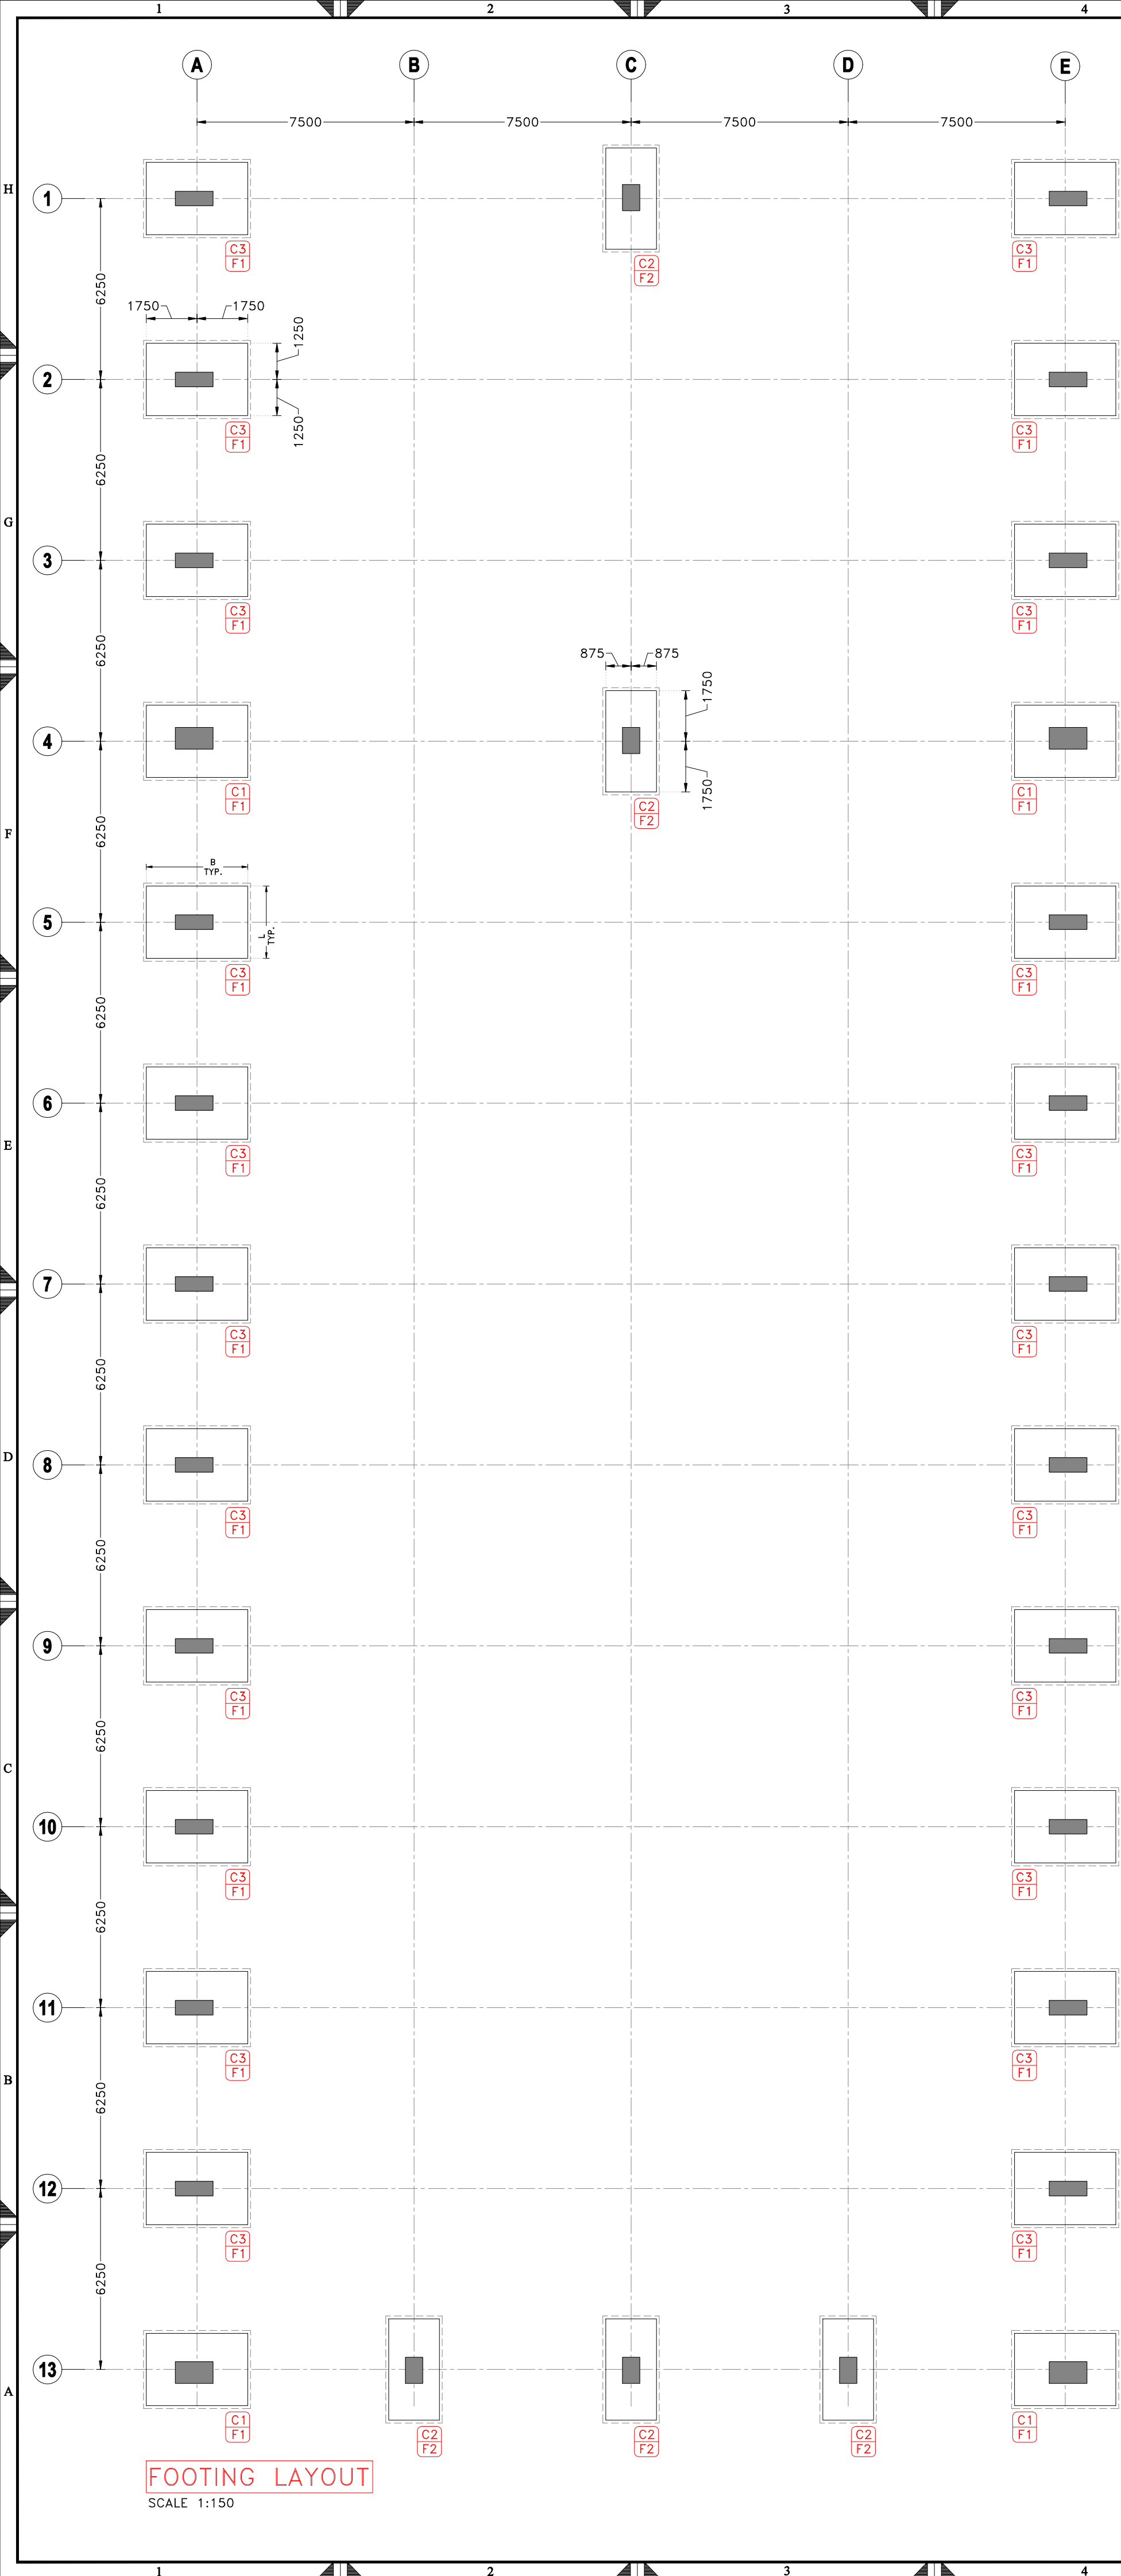

FOOTING SCHEDULE		
SCALE 1:25		
FOUNDATION NUMBER	F1 (PAD)	F2 (PAD)
L (IN mm)	2500	3500
B (IN mm)	3500	1750
T (IN mm)	650	650
t (IN mm)	---	---
REINFORCEMENT // L (TOP)	T16-125 CHIPIYA	T12-150
REINFORCEMENT // B (TOP)	T12-125	T12-150
REINFORCEMENT // L (BOTTOM)	T16-125 CHIPIYA	T12-150
REINFORCEMENT // B (BOTTOM)	T12-125	T12-150

THIS IS ONLY FOR TENDER NOT FOR CONSTRUCTION. BEFORE STARTING CONSTRUCTION ALL DRAWING TO BE VERIFIED BY CONCERN AUTHORITY

CONFIDENTIAL STATEMENT:-
THIS DRAWING IS THE PROPERTY OF GERMI. THIS INFORMATION IS CONFIDENTIAL AND IS TO BE USED IN CONNECTION WITH WORK DESCRIBED BY GERMI. NO PART IS TO BE DISCLOSED OR COPY TO OTHER WITHOUT WRITTEN PERMISSION FROM GERMI.

- GENERAL NOTES:-**
- ALL DIMENSIONS ARE IN MILLIMETER AND ALL LEVELS ARE IN Meter UNLESS AND OTHERWISE SPECIFIED.
 - ALL THE DIMENSIONS SHALL BE READ & NOT TO BE MEASURED.
- N.G.L = NATURAL GROUND LEVEL
 - F.G.L = FINISHED GROUND LEVEL
 - F.F.L = FINISHED FLOOR LEVEL

CLIENT

ADDRESS:
MORBI MUNICIPAL CORPORATION
15, Vasant Plot Main Road,
Sardar Nagar, Morbi-363641

CONSULTANTS

ADDRESS:
GUJARAT ENERGY RESEARCH & MANAGEMENT INSTITUTE
1st FLOOR, ENERGY BUILDING PDP
CAMPUS, RAISAN VILLAGE,
GANDHINAGAR,
GUJARAT-382 007

CONTACT:
+91-9601986496,
pvorastructure@gmail.com
www.pvora.in



REV.	DATE	PURPOSE	BY
R0	00-00-00	-	PJV

PROJECT NUMBER:- 4925
BUILDING NAME:- GAS UP-GRADATION SHED
PROJECT NAME:- MORBI BIO CNG PLANT

DRAWN:- AYAN
CHECK:- ATIF
APPROVE:- PRASHAM

DATE:- 18-10-2025
SCALE:- AS SHOWN

DRAWING NO	REVISION	SHEET	FOR
15.S.101	R0	A1	T TENDER

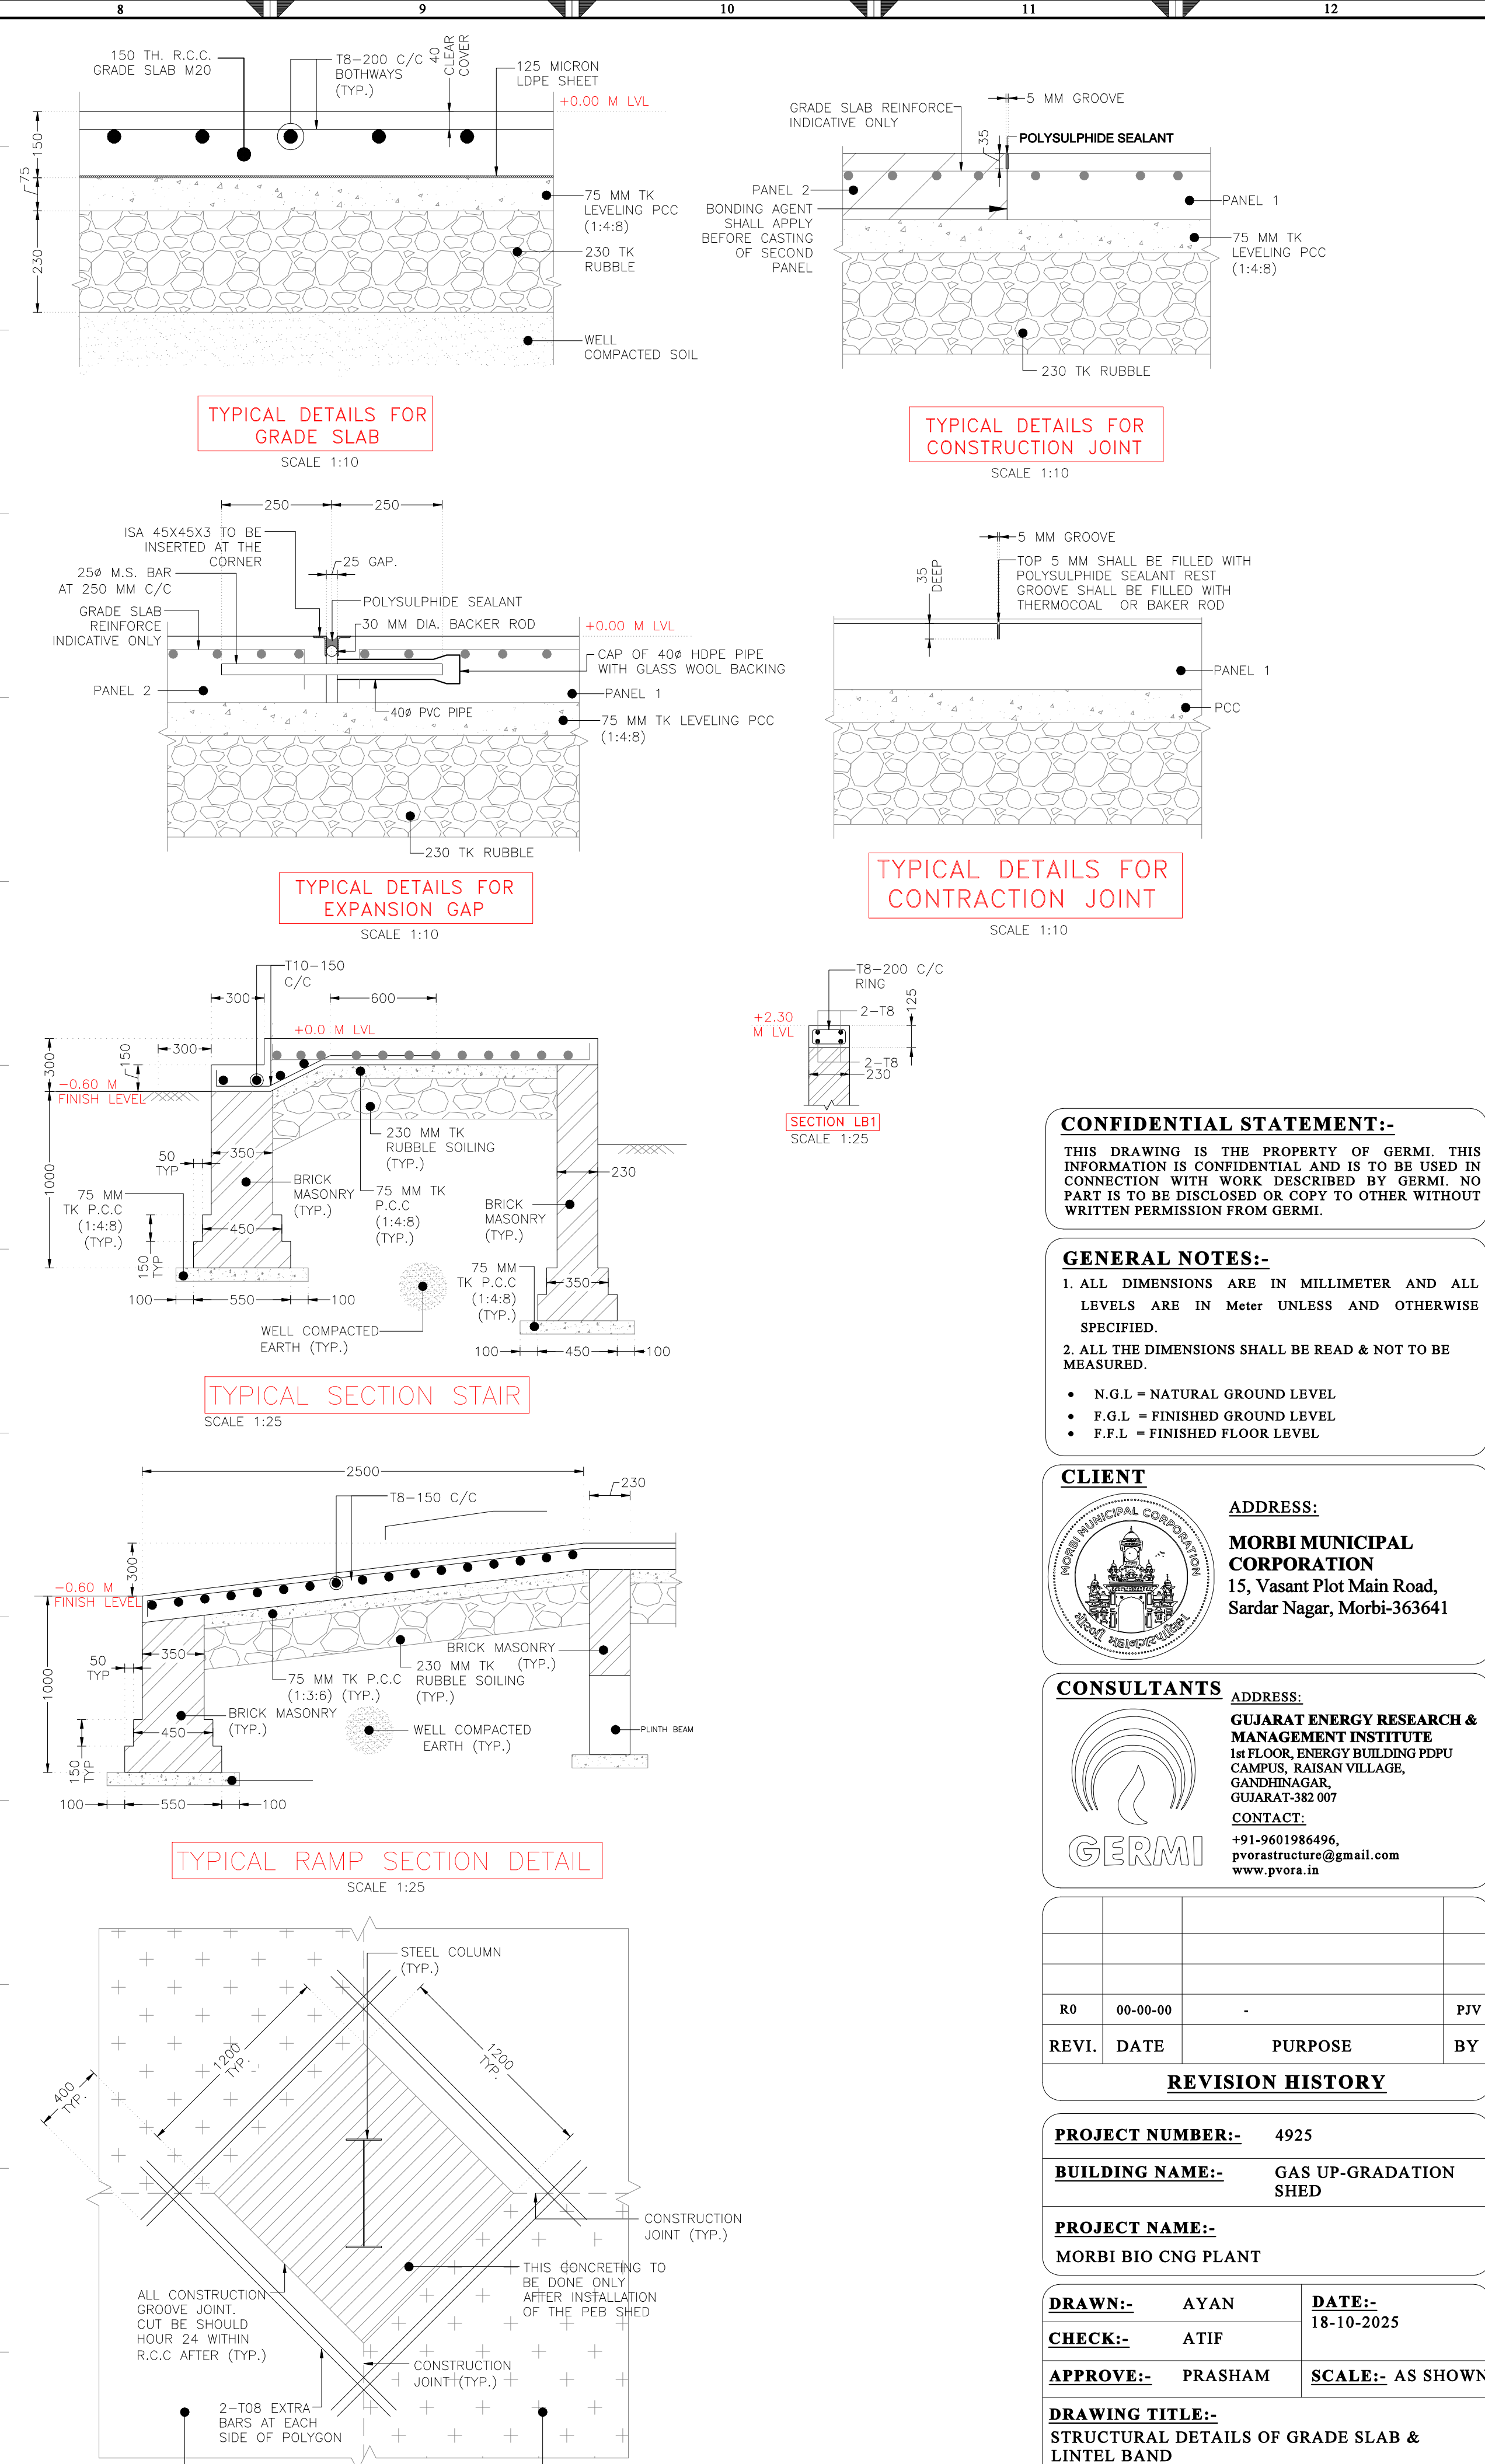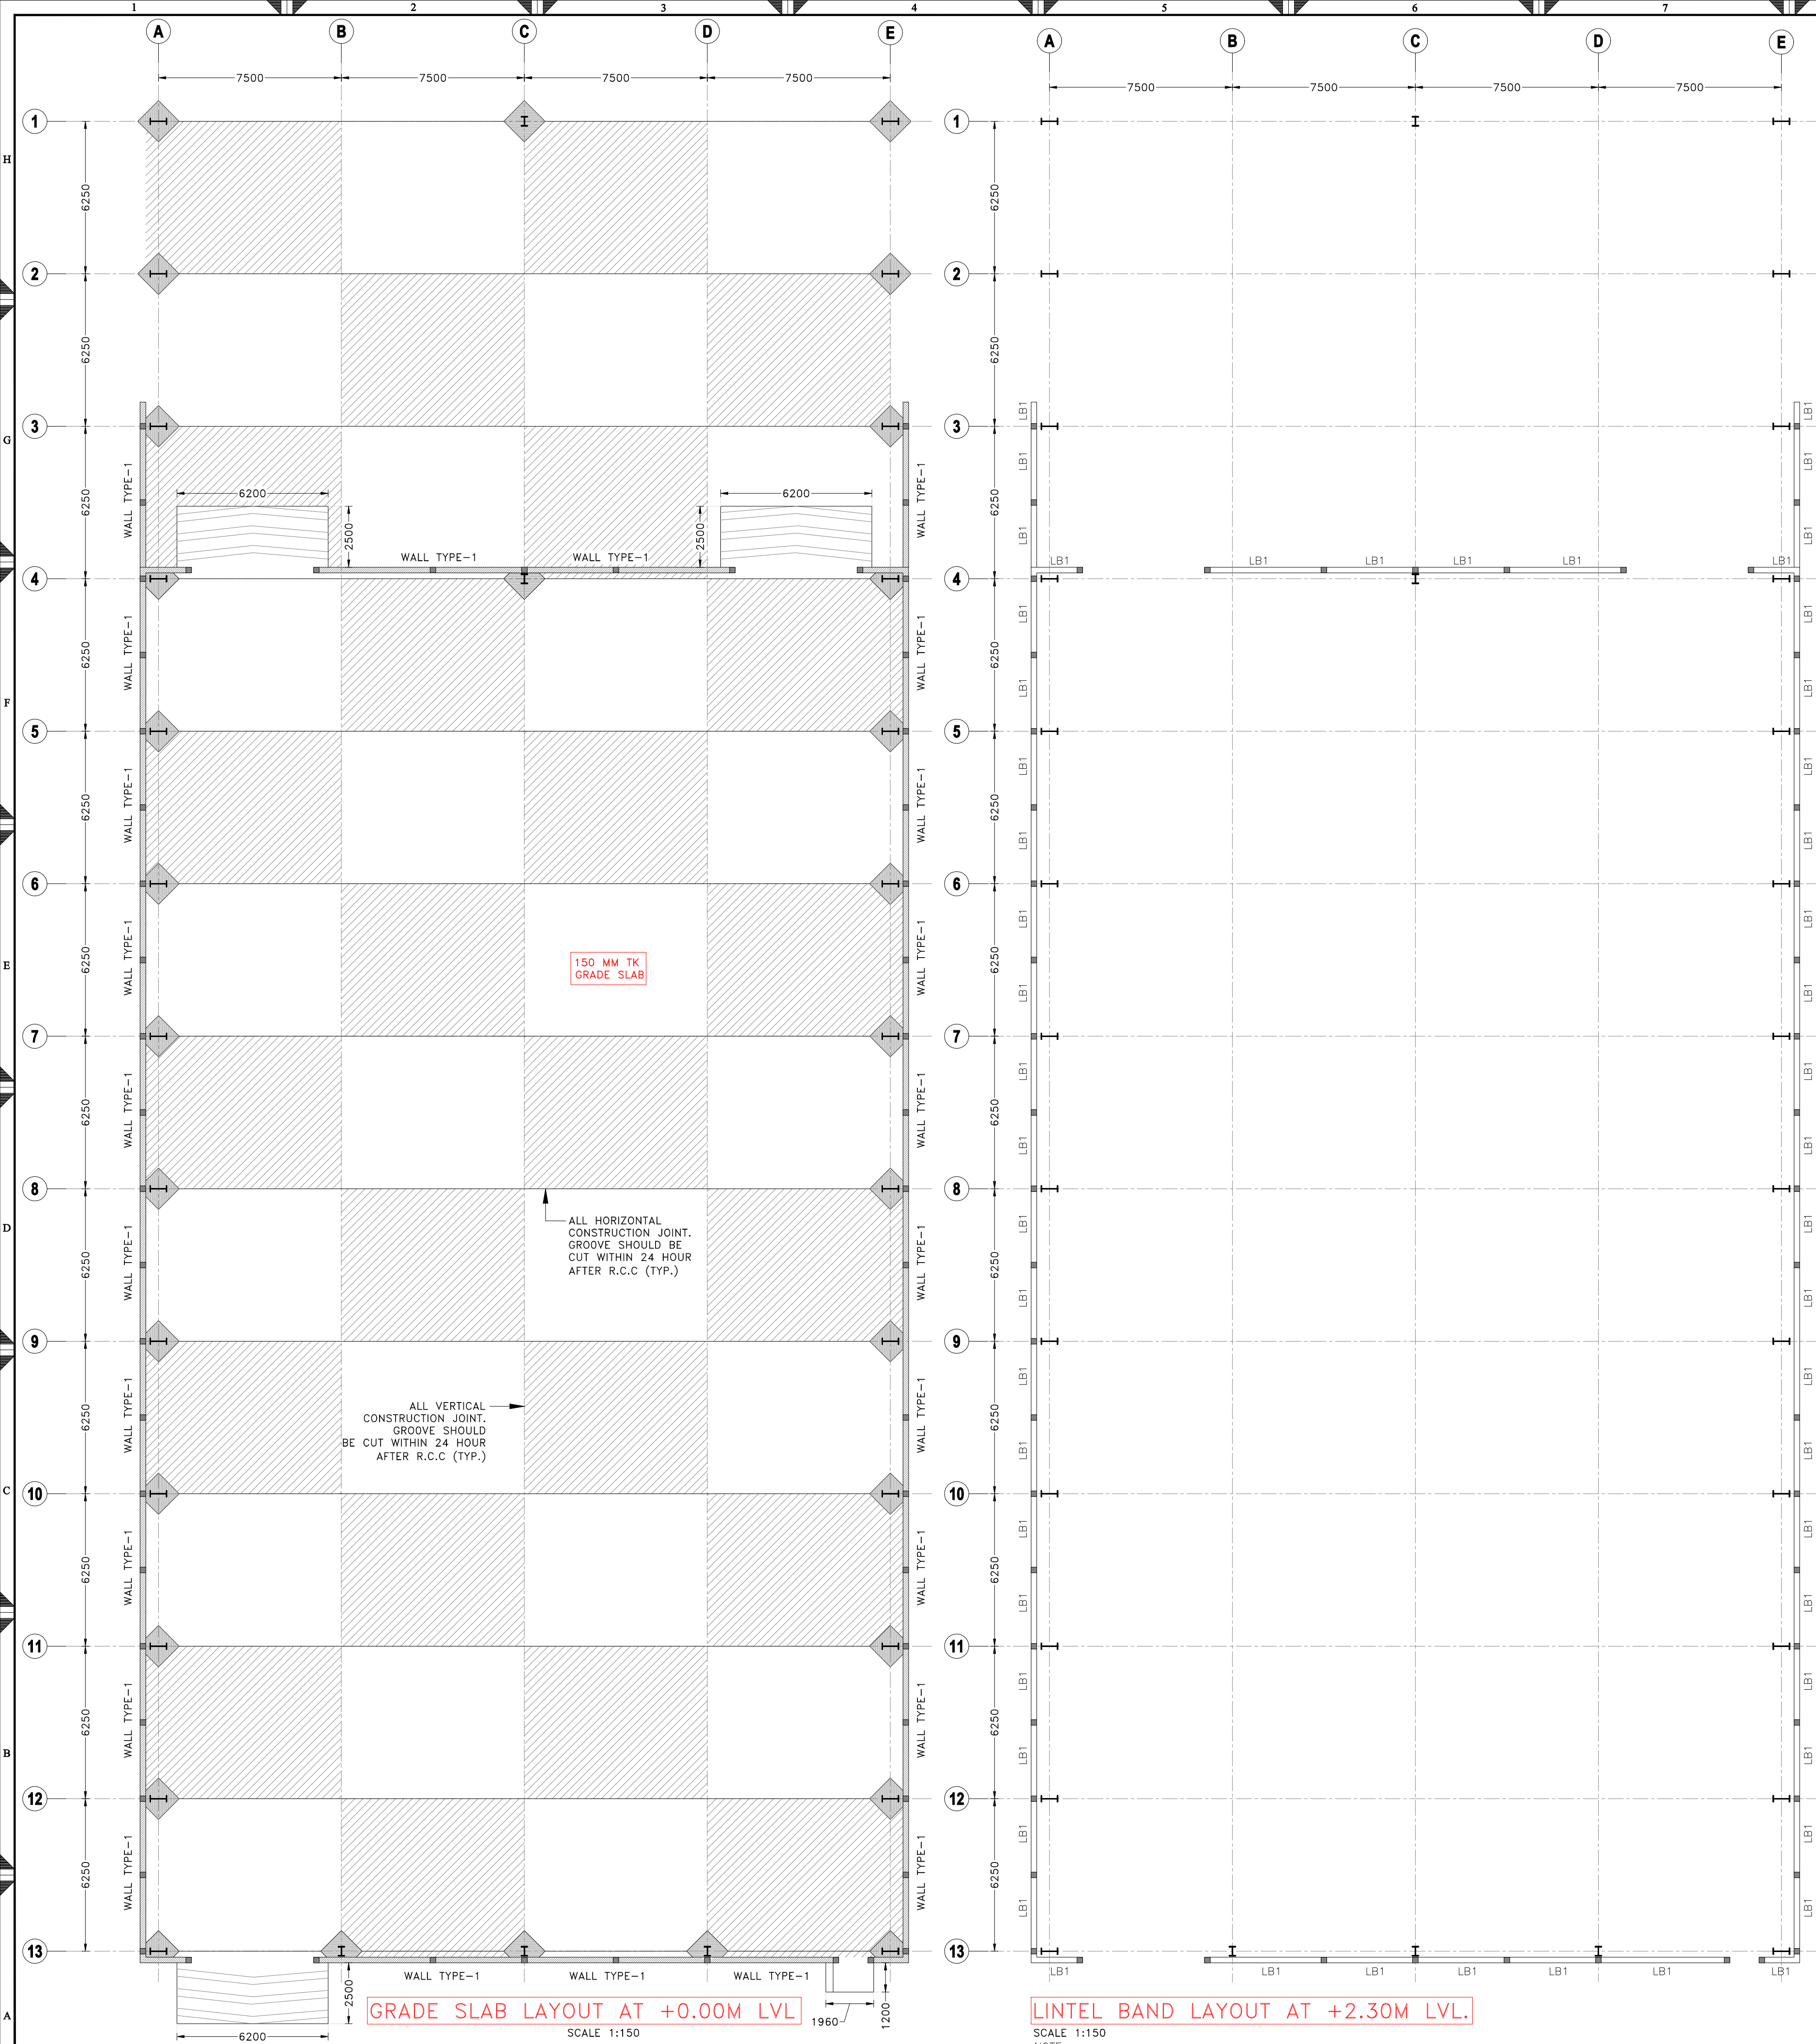

CONFIDENTIAL STATEMENT:-
THIS DRAWING IS THE PROPERTY OF GERMI. THIS INFORMATION IS CONFIDENTIAL AND IS TO BE USED IN CONNECTION WITH WORK DESCRIBED BY GERMI. NO PART IS TO BE DISCLOSED OR COPY TO OTHER WITHOUT WRITTEN PERMISSION FROM GERMI.

- GENERAL NOTES:-**
1. ALL DIMENSIONS ARE IN MILLIMETER AND ALL LEVELS ARE IN Meter UNLESS AND OTHERWISE SPECIFIED.
 2. ALL THE DIMENSIONS SHALL BE READ & NOT TO BE MEASURED.
- N.G.L = NATURAL GROUND LEVEL
 - F.G.L = FINISHED GROUND LEVEL
 - F.F.L = FINISHED FLOOR LEVEL

CLIENT

ADDRESS:
MORBI MUNICIPAL CORPORATION
15, Vasant Plot Main Road,
Sardar Nagar, Morbi-363641

CONSULTANTS

ADDRESS:
GUJARAT ENERGY RESEARCH & MANAGEMENT INSTITUTE
1st FLOOR, ENERGY BUILDING PDPU CAMPUS, RAISAN VILLAGE, GANDHINAGAR, GUJARAT-382 007

CONTACT:
+91-9601986496,
pvorastructure@gmail.com
www.pvora.in

REV.	DATE	PURPOSE	BY
R0	00-00-00	-	PJV

REVISION HISTORY

PROJECT NUMBER:- 4925

BUILDING NAME:- GAS UP-GRADATION SHED





PROJECT NAME:- MORBI BIO CNG PLANT

DRAWN:- AYAN
CHECK:- ATIF
APPROVE:- PRASHAM

DATE:- 18-10-2025
SCALE:- AS SHOWN

DRAWING NO	REVISION	SHEET	FOR
15.S.102	R0	A1	T

THIS IS ONLY FOR TENDER NOT FOR CONSTRUCTION. BEFORE STARTING CONSTRUCTION ALL DRAWING TO BE VERIFIED BY CONCERN AUTHORITY

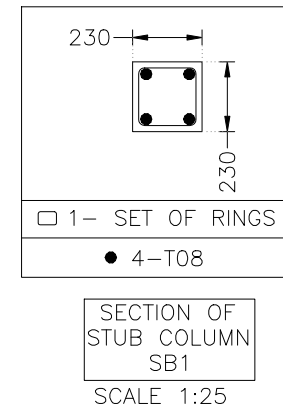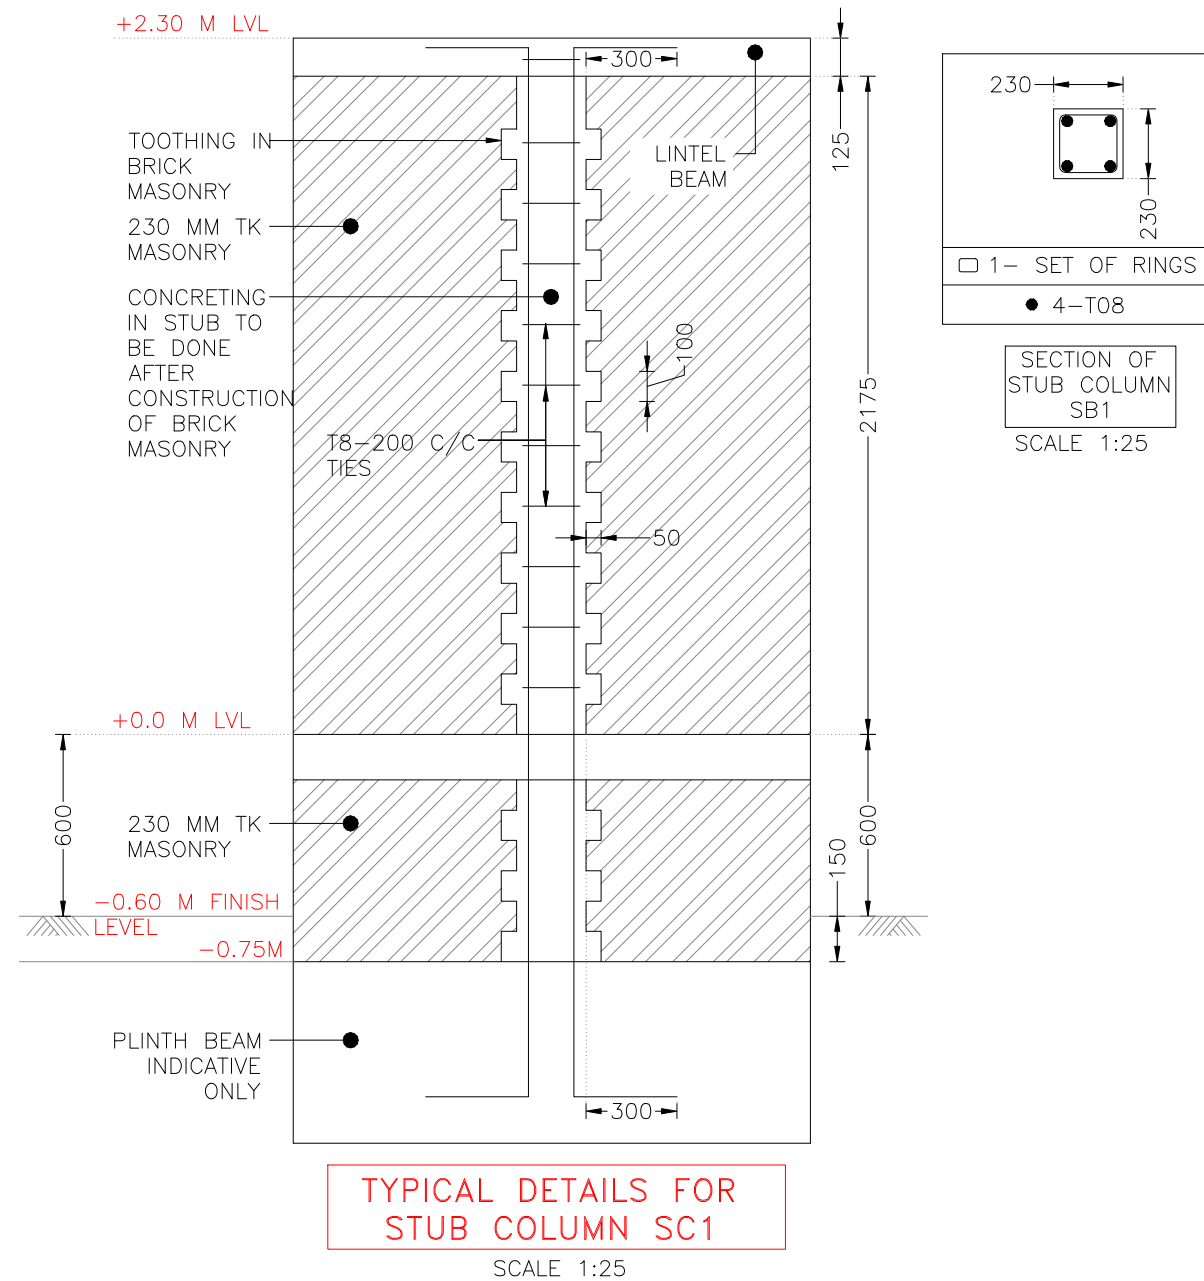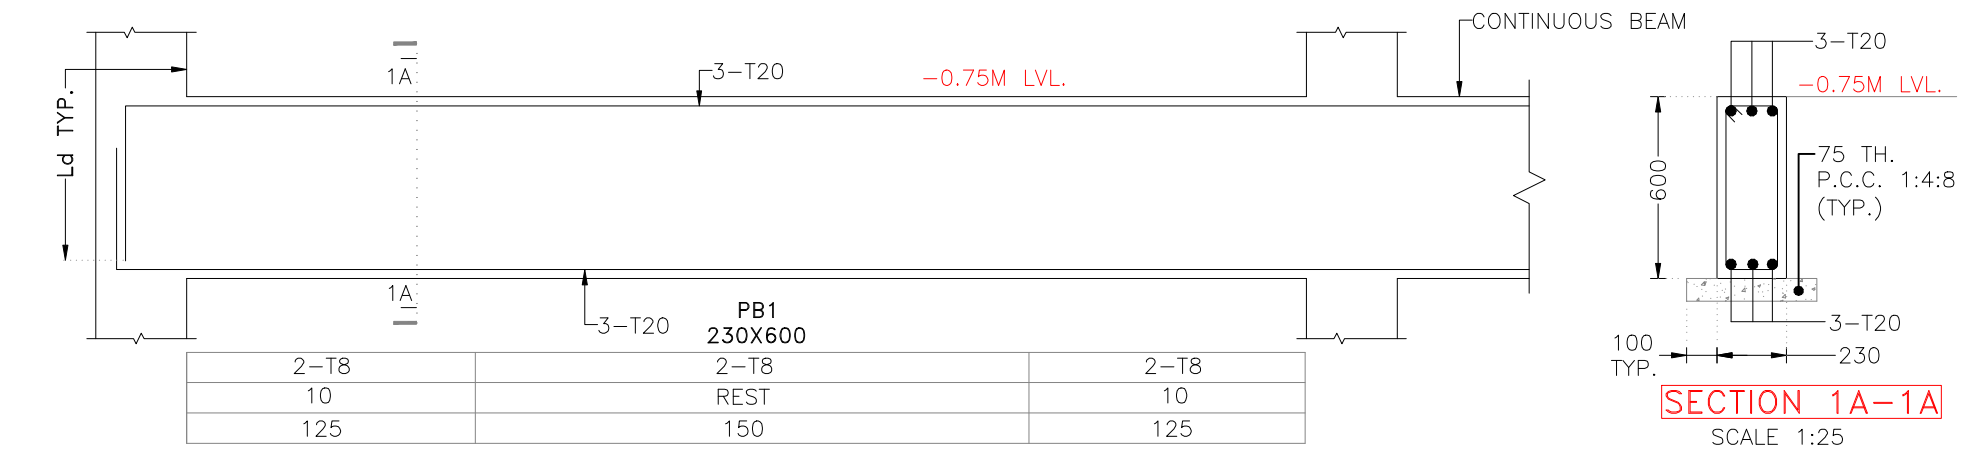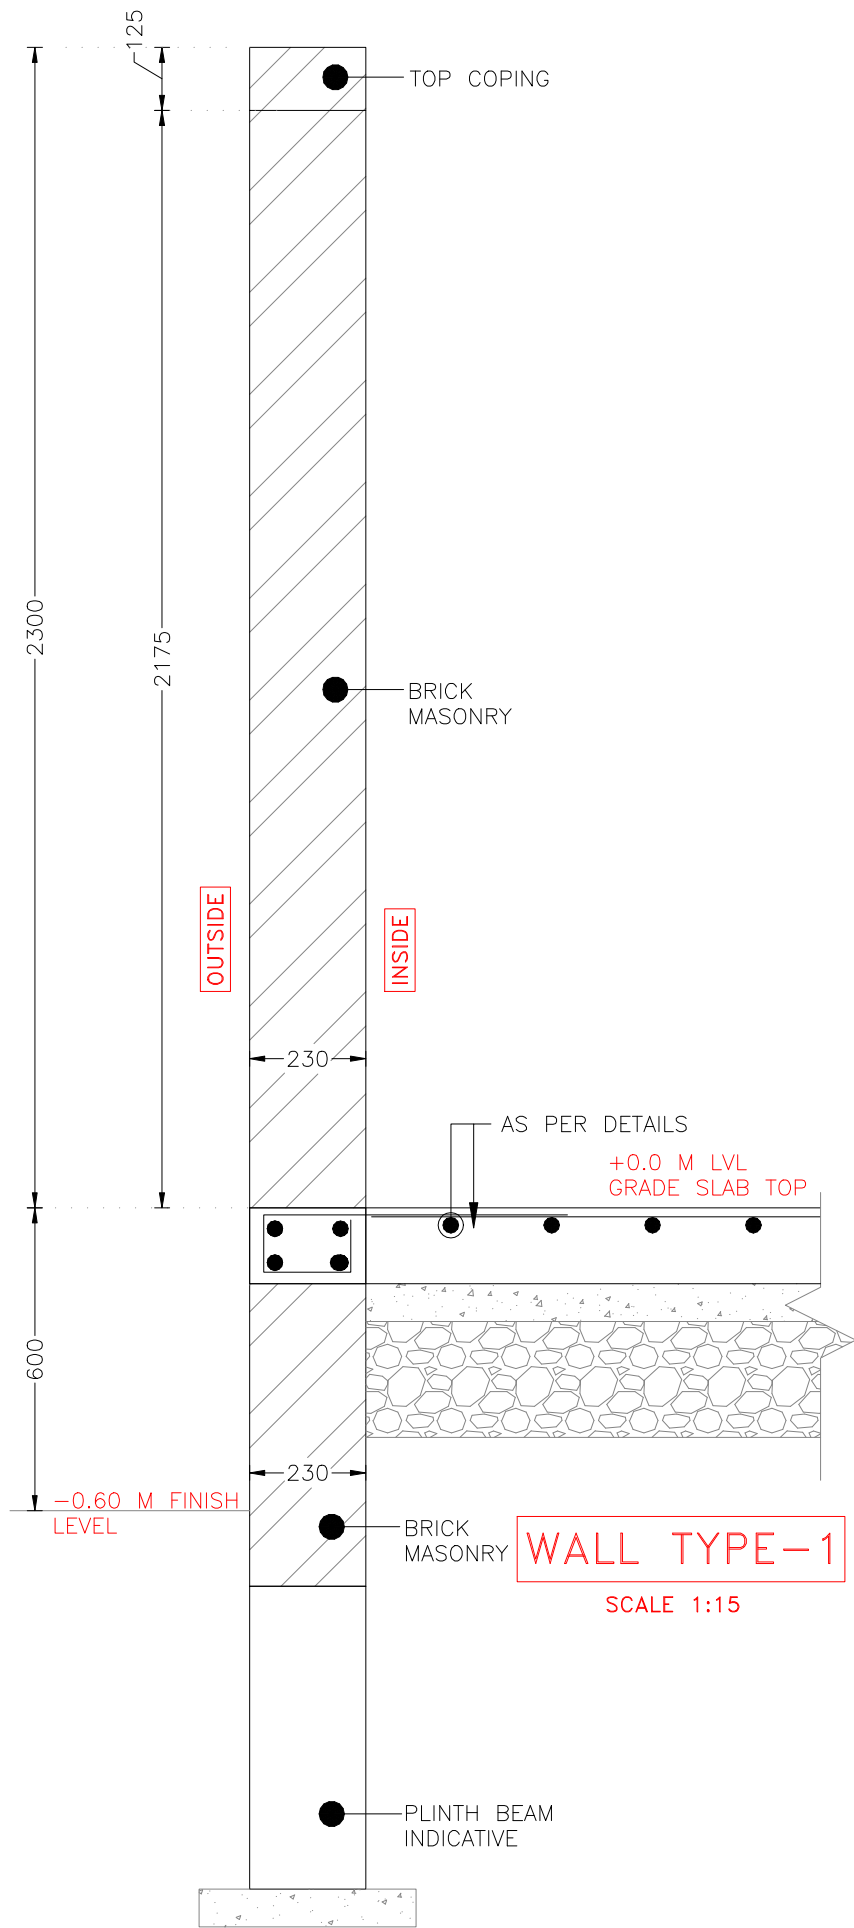

**THIS IS ONLY FOR TENDER
NOT FOR CONSTRUCTION.
BEFORE STARTING
CONSTRUCTION ALL DRAWING
TO BE VERIFIED BY CONCERN
AUTHORITY**

GENERAL NOTES:-
1. ALL DIMENSIONS ARE IN mm UNLESS AND OTHERWISE SPECIFIED.

CONFIDENTIAL STATEMENT:-
THIS DRAWING IS THE PROPERTY OF GERMI. THIS INFORMATION IS CONFIDENTIAL AND IS TO BE USED IN CONNECTION WITH WORK DESCRIBED BY GERMI. NO PART IS TO BE DISCLOSED OR COPY TO OTHER WITHOUT WRITTEN PERMISSION FROM GERMI.

DRAWING TITLE:-			
SECTIONAL DETAILS OF PLINTH BEAM, STUB COLUMN & WALL			
DRG NO	REVISION	SHEET	FOR
15.S.103	R0	A3	TENDER

DRAWN:-	AYAN	DATE:-	18-10-2025
CHECK:-	ATIF		
APPROVE:-	PRASHAM	SCALE:-	AS SHOWN

PROJECT NUMBER:-	4925
BUILDING NAME:-	GAS UP-GRADATION SHED
PROJECT NAME:-	MORBI BIO CNG PLANT

CLIENT



ADDRESS:
MORBI MUNICIPAL CORPORATION
15, Vasant Plot Main Road,
Sardar Nagar, Morbi-363641

CONSULTANTS



ADDRESS:
GUJARAT ENERGY RESEARCH & MANAGEMENT INSTITUTE
1st FLOOR, ENERGY BUILDING PDP
CAMPUS, RAISAN VILLAGE,
GANDHINAGAR,
GUJARAT-382 007
CONTACT:
+91-9601986496,
pvorastructure@gmail.com
www.pvora.in