


FLOOR BEAM LAYOUT PLAN

(SCALE-1:100)


TERRACE BEAM LAYOUT PLAN

(SCALE-1:100)

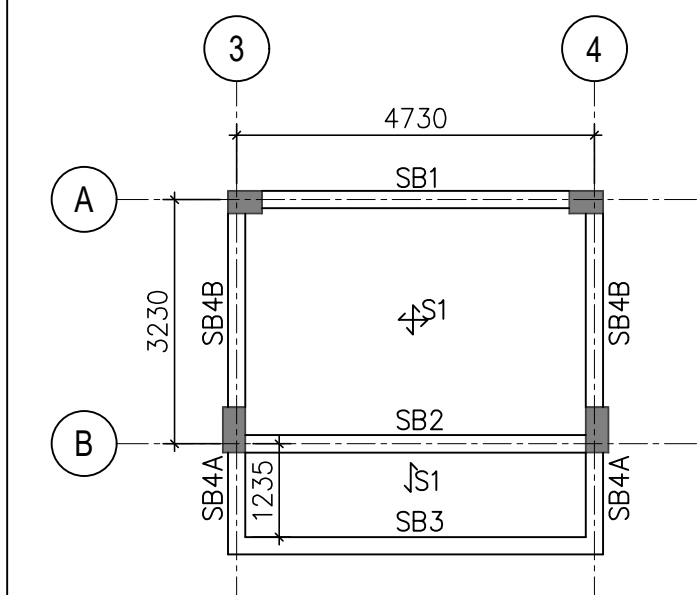

STAIR CABIN BEAM LAYOUT PLAN


(SCALE-1:100)

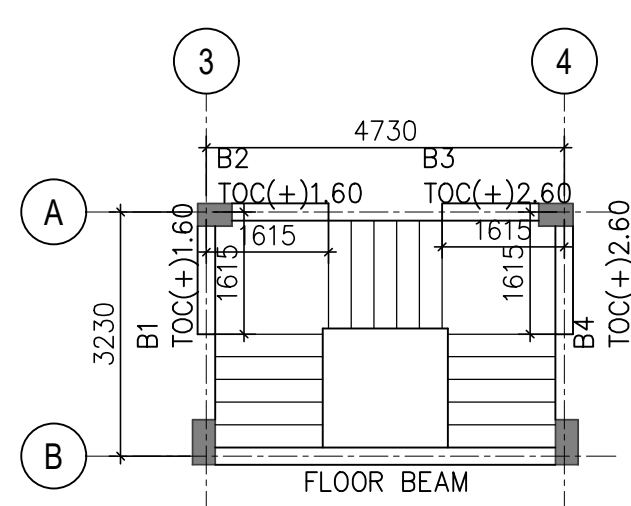

STAIRCASE LAYOUT PLAN

AT(+1.60M)

(SCALE-1:100)

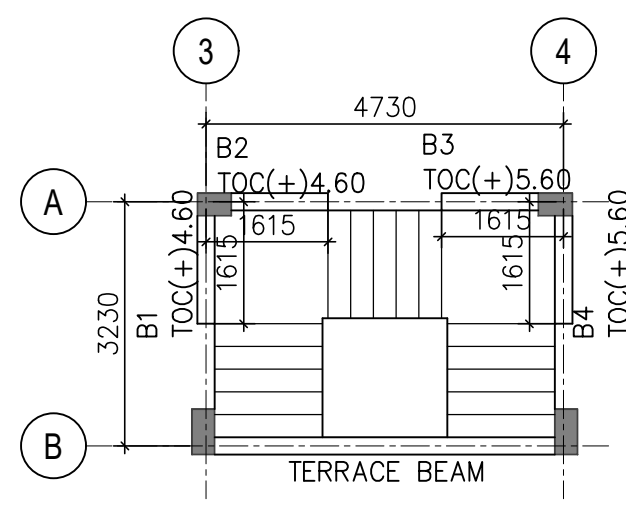


STAIRCASE LAYOUT PLAN

AT(+4.60M)


(SCALE-1:100)

SCHEDULE OF SLABS										
PANEL NO.	t (mm)	REINF ALONG SHORT SPAN				REINF ALONG LONG SPAN				REMARK
		BOT REINF		TOP REINF		BOT REINF		TOP REINF		
		DIA.	SPG.	DIA.	SPG.	DIA.	SPG.	DIA.	SPG.	
S1	125	8	125	ALTERNATIVE BENT UP SUPPORT TOP		8	125	ALTERNATIVE BENT UP SUPPORT TOP		TWO WAY
S2	125	8	125	ALTERNATIVE BENT UP SUPPORT TOP		8	250	-		ONE WAY
S3	125	10	125	ALTERNATIVE BENT UP SUPPORT TOP		10	125	ALTERNATIVE BENT UP SUPPORT TOP		TWO WAY

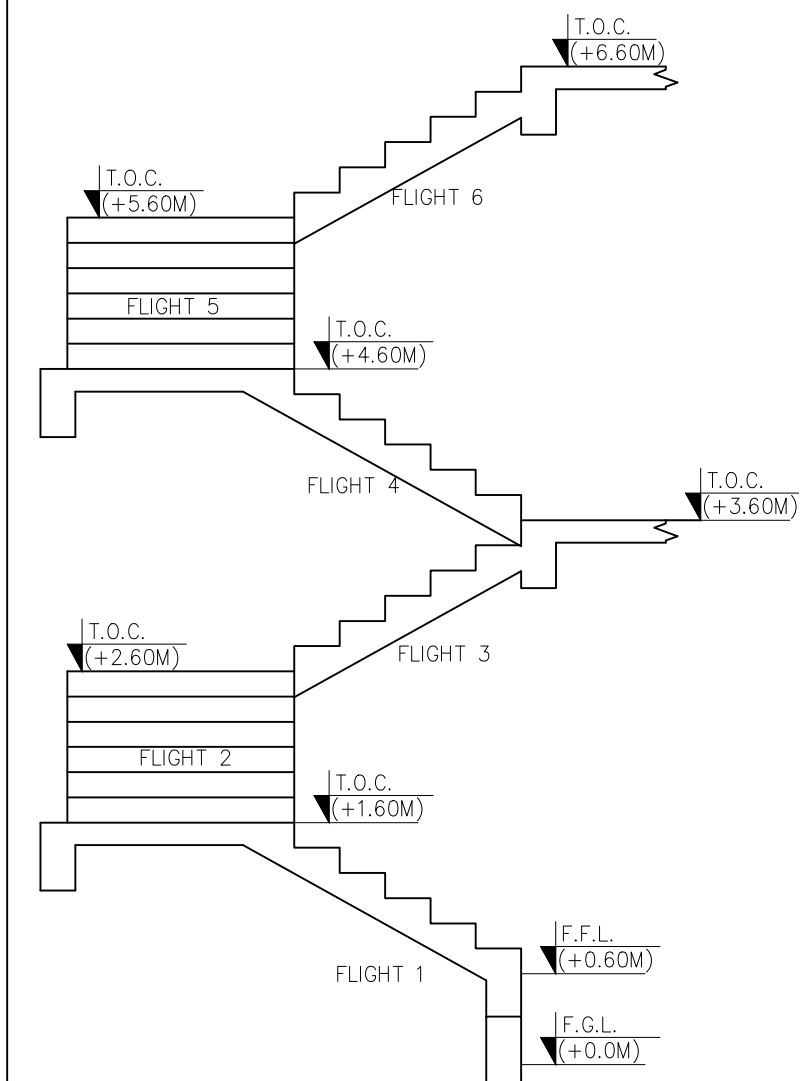


ELEVATION OF STAIRCASE

(SCALE-1:50)

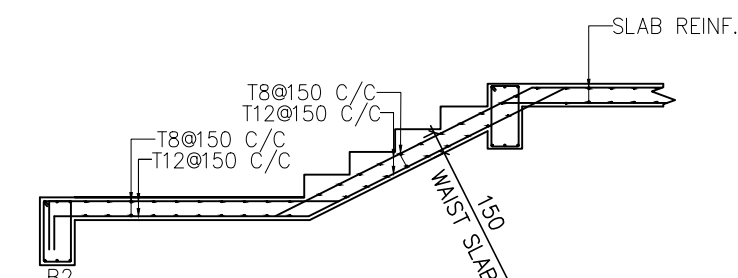


REINFORCEMENT DETAIL OF FLIGHT 3,6

(SCALE-1:50)

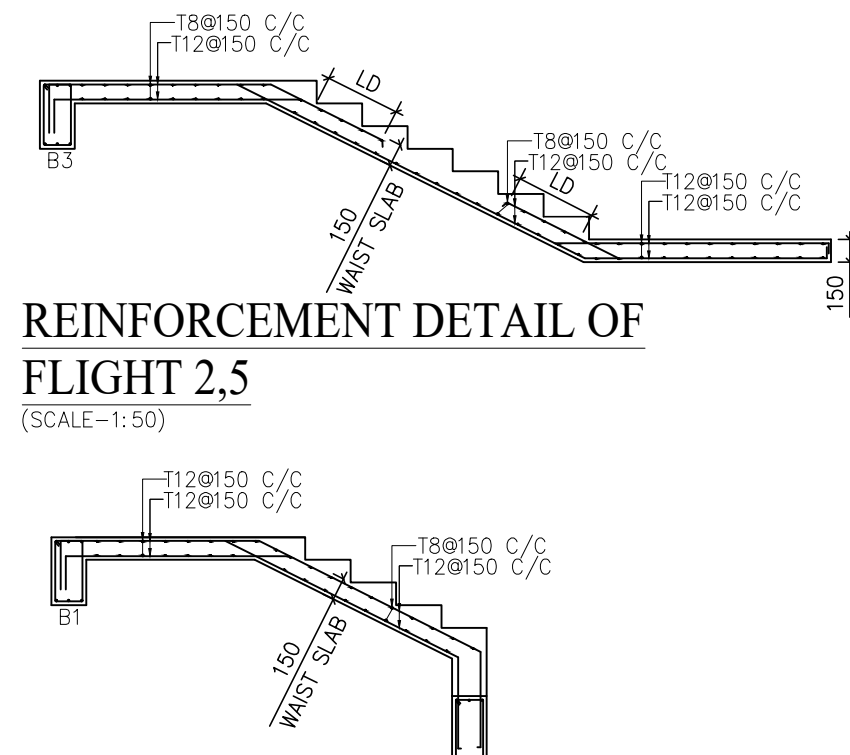



REINFORCEMENT DETAIL OF FLIGHT 2,5

(SCALE-1:50)

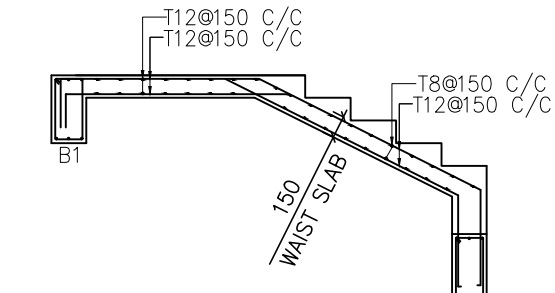

REINFORCEMENT DETAIL OF FLIGHT 1

(SCALE-1:50)

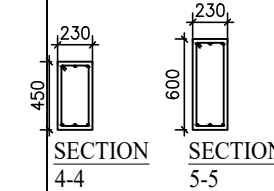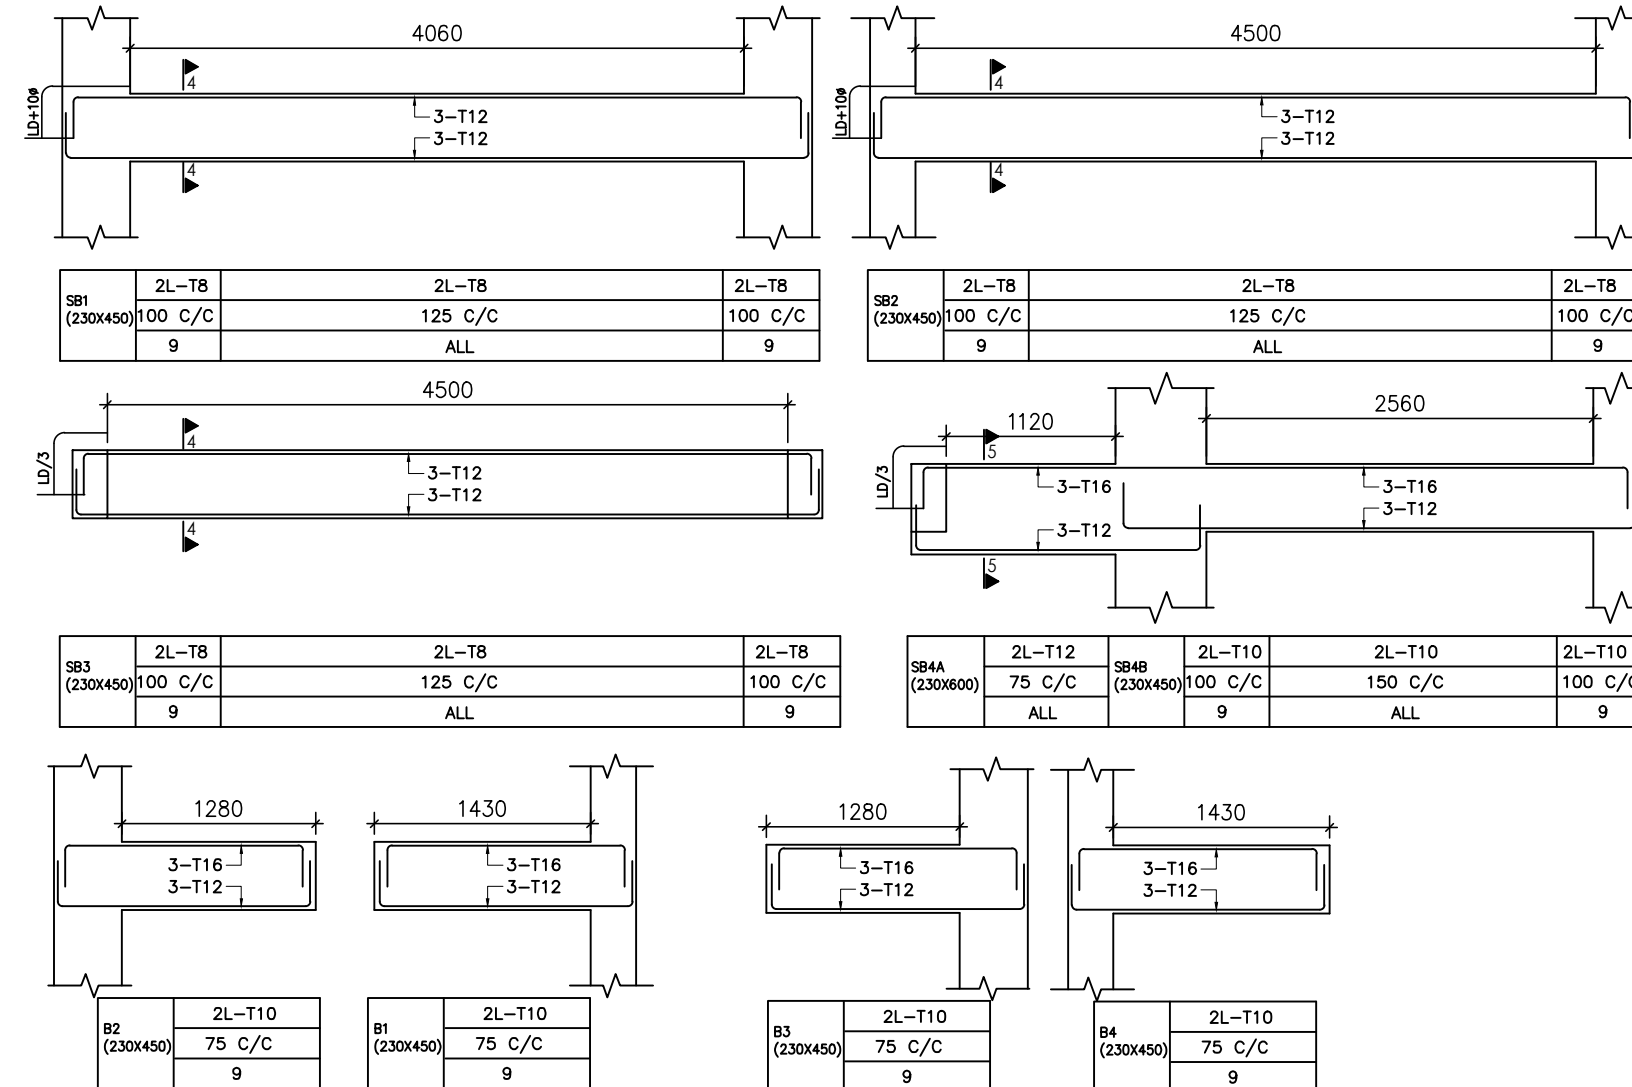

NOTES :-

- ALL DIMENSIONS ARE IN MILLIMETER, AND LEVELS ARE IN METER, UNLESS OTHERWISE MENTIONED.
- NO DRAWING SHALL BE SCALED.
- FOR OTHER NOTES REFER DWG NO 1230-GEN-STR-01-RA SH01

REV.	DATE	DESCRIPTION	GB	JS	JS	HM
CLIENT:	20.02.2024	ISSUED FOR CONSTRUCTION	DRN.	CHK.	ENG.	APP.
GUJARAT STATE POLICE HOUSING CORPORATION LTD. GANDHINAGAR						
PROJECT: HOME GUARD OFFICE AT UNA DIST:-GIR SOMNATH						
CONSULTANT: GOMA ENGINEERING & CONSULTANCY						
"GOMA HOUSE" F-88, TULSI ESTATE, OPP. TO BHAGYODAY HOTEL, SARKHEJ-BAYLA HIGHWAY, CHANGODAR, AHMEDABAD WWW.GOMAEI.IN GOMACONSULTANCY@GOMAEI.IN						
DRG. TITLE: FLOOR BEAM,STAIR CABIN,STAIRCASE LAYOUT & REINFORCEMENT DETAILS OF HOME GUARD BHAVAN						
SCALE	SIZE	PROJECT NO.	DRAWING NO	SHEET NO.	REV.	
1:100	A2	1230/24/1	1230-GEN-STR-01	03 OF 05	A	