



PRODUCED BY AN AUTODESK EDUCATIONAL PRODUCT

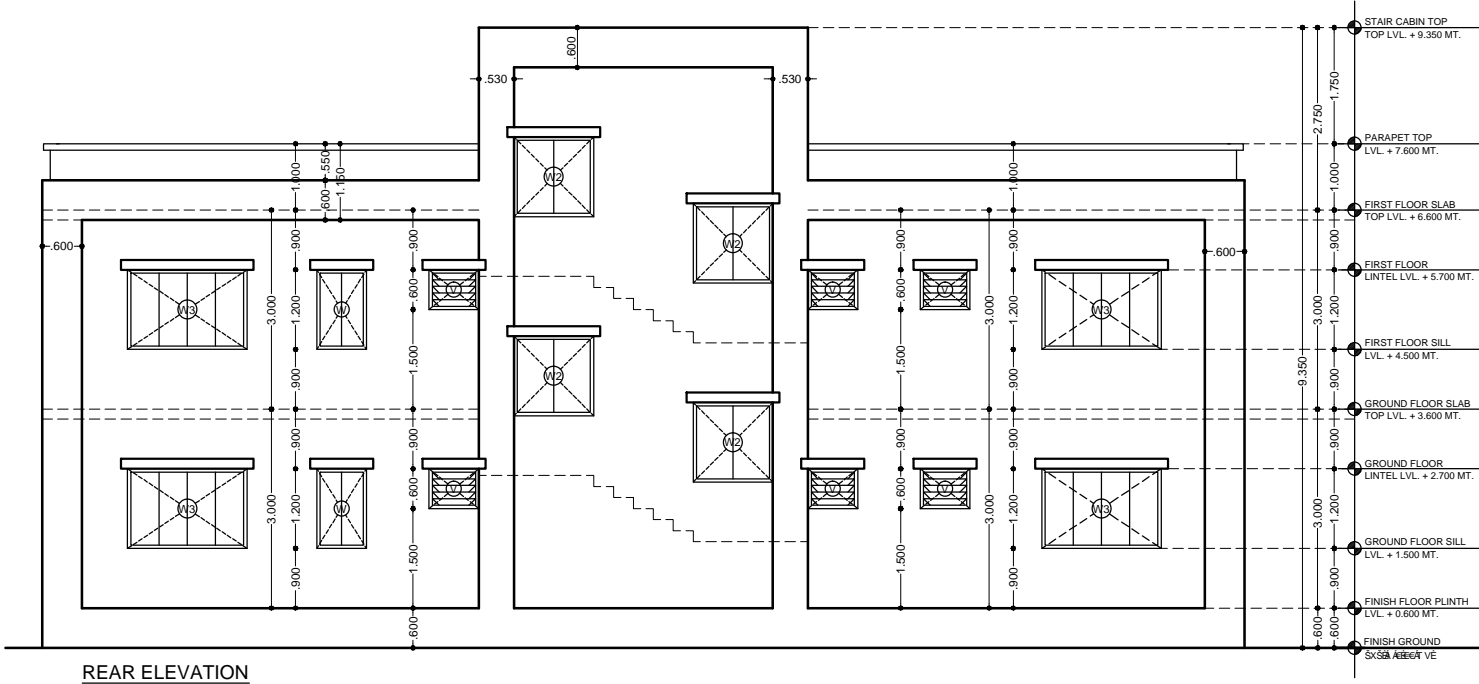

REAR ELEVATION

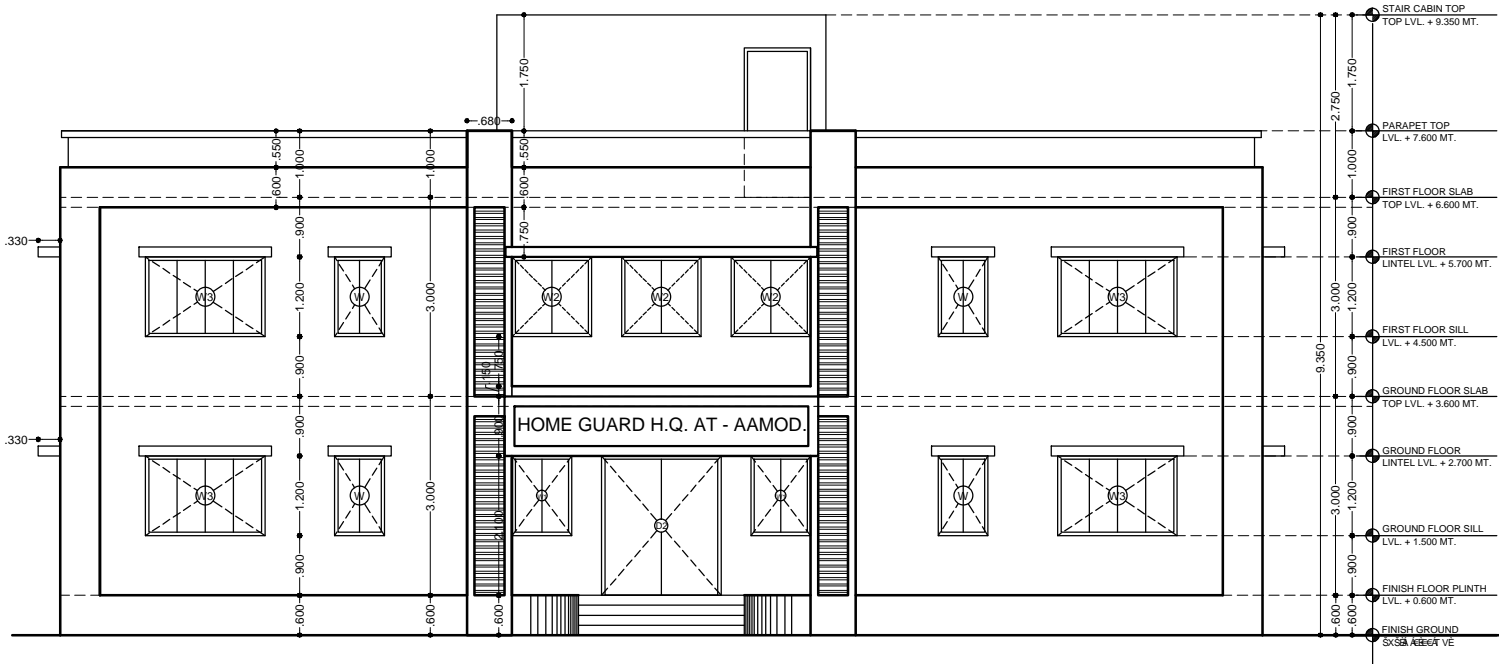

HOME GUARD H.Q. AT - AAMOD.

EMAIL ISSU DATE :- 06-10-2022

PROP. HOME GUARD BHAVAN.

REV. NO.	DATE	PARTICULARS
REVISIONS		
NOTES:		
ALL DIMENSIONS ARE IN METRES.		
IF ANY AMBIGUITY FOUND SHALL BE BROUGHT TO NOTICE TO ARCHITECT.		
PROJECT		
PROP. HOME GUARD BHAVAN		
AT :- UNA		
DIV. :- JUNAGADH DIST :- GIR SOMNATH		
DRG. TITLE		
FRONT ELEVATION		
REAR ELEVATION		

SCALE	N.T.S.	DEG. NO.	REV. NO.	FILE NO.
DATE	27-12-2021			
DRAWN	R.R. Barwala			
CHECK	R.R. Barwala	A / 3.1	00	3036
APPR.	J.M. Bhavsar			

ARCHITECT'S BRANCH.

ARCHITECT.



GUJARAT STATE POLICE HOUSING CORPORATION LTD. GANDHINAGAR

PRODUCED BY AN AUTODESK EDUCATIONAL PRODUCT