

A.C.B.  
POLICE STATION(G+1)

STAIR DETAIL		
WIDTH	-	1.500
RISER	-	0.150
TRADE	-	0.300

BUILTUP AREA TABLE SQ.MT.  
GROUND FLOOR BUILT UP AREA  
= 197.163 SQ.MT.

FIRST FLOOR BUILT UP AREA  
= 187.215 SQ.MT.

STAIR CABIN BUILT UP AREA  
= 30.915 SQ.MT.

TOTAL BUILTUP AREA  
= 415.293 SQ.MT.

EE ELE

SE 1

DY.ARCHITECT

ARCHITECT

MD SIR

REVISIONS

NOTES  
- ALL DIMENSIONS ARE IN METRES.  
- IF ANY AMBIGUITY FOUND SHALL BE BROUGHT  
TO NOTICE TO ARCHITECT.

PROJECT

A.C.B.  
POLICE STATION(G+1)

DIV:- JUNAGADH DIST:-BOTAD  
AT :- BOTAD


DRG.TITLE

GROUND FLOOR  
WORKING PLAN

SCALE : N.T.S	DRG. NO.	REV. NO.	FILE NO.
DATE : 29-11-2024			
DEALT : K.P			
CHECK : AJAY SIR	P-01	R-0.0	
APPRVD : J.M.B SIR			



GUJARAT STATE POLICE HOUSING  
CORPORATION LTD. GANDHINAGAR

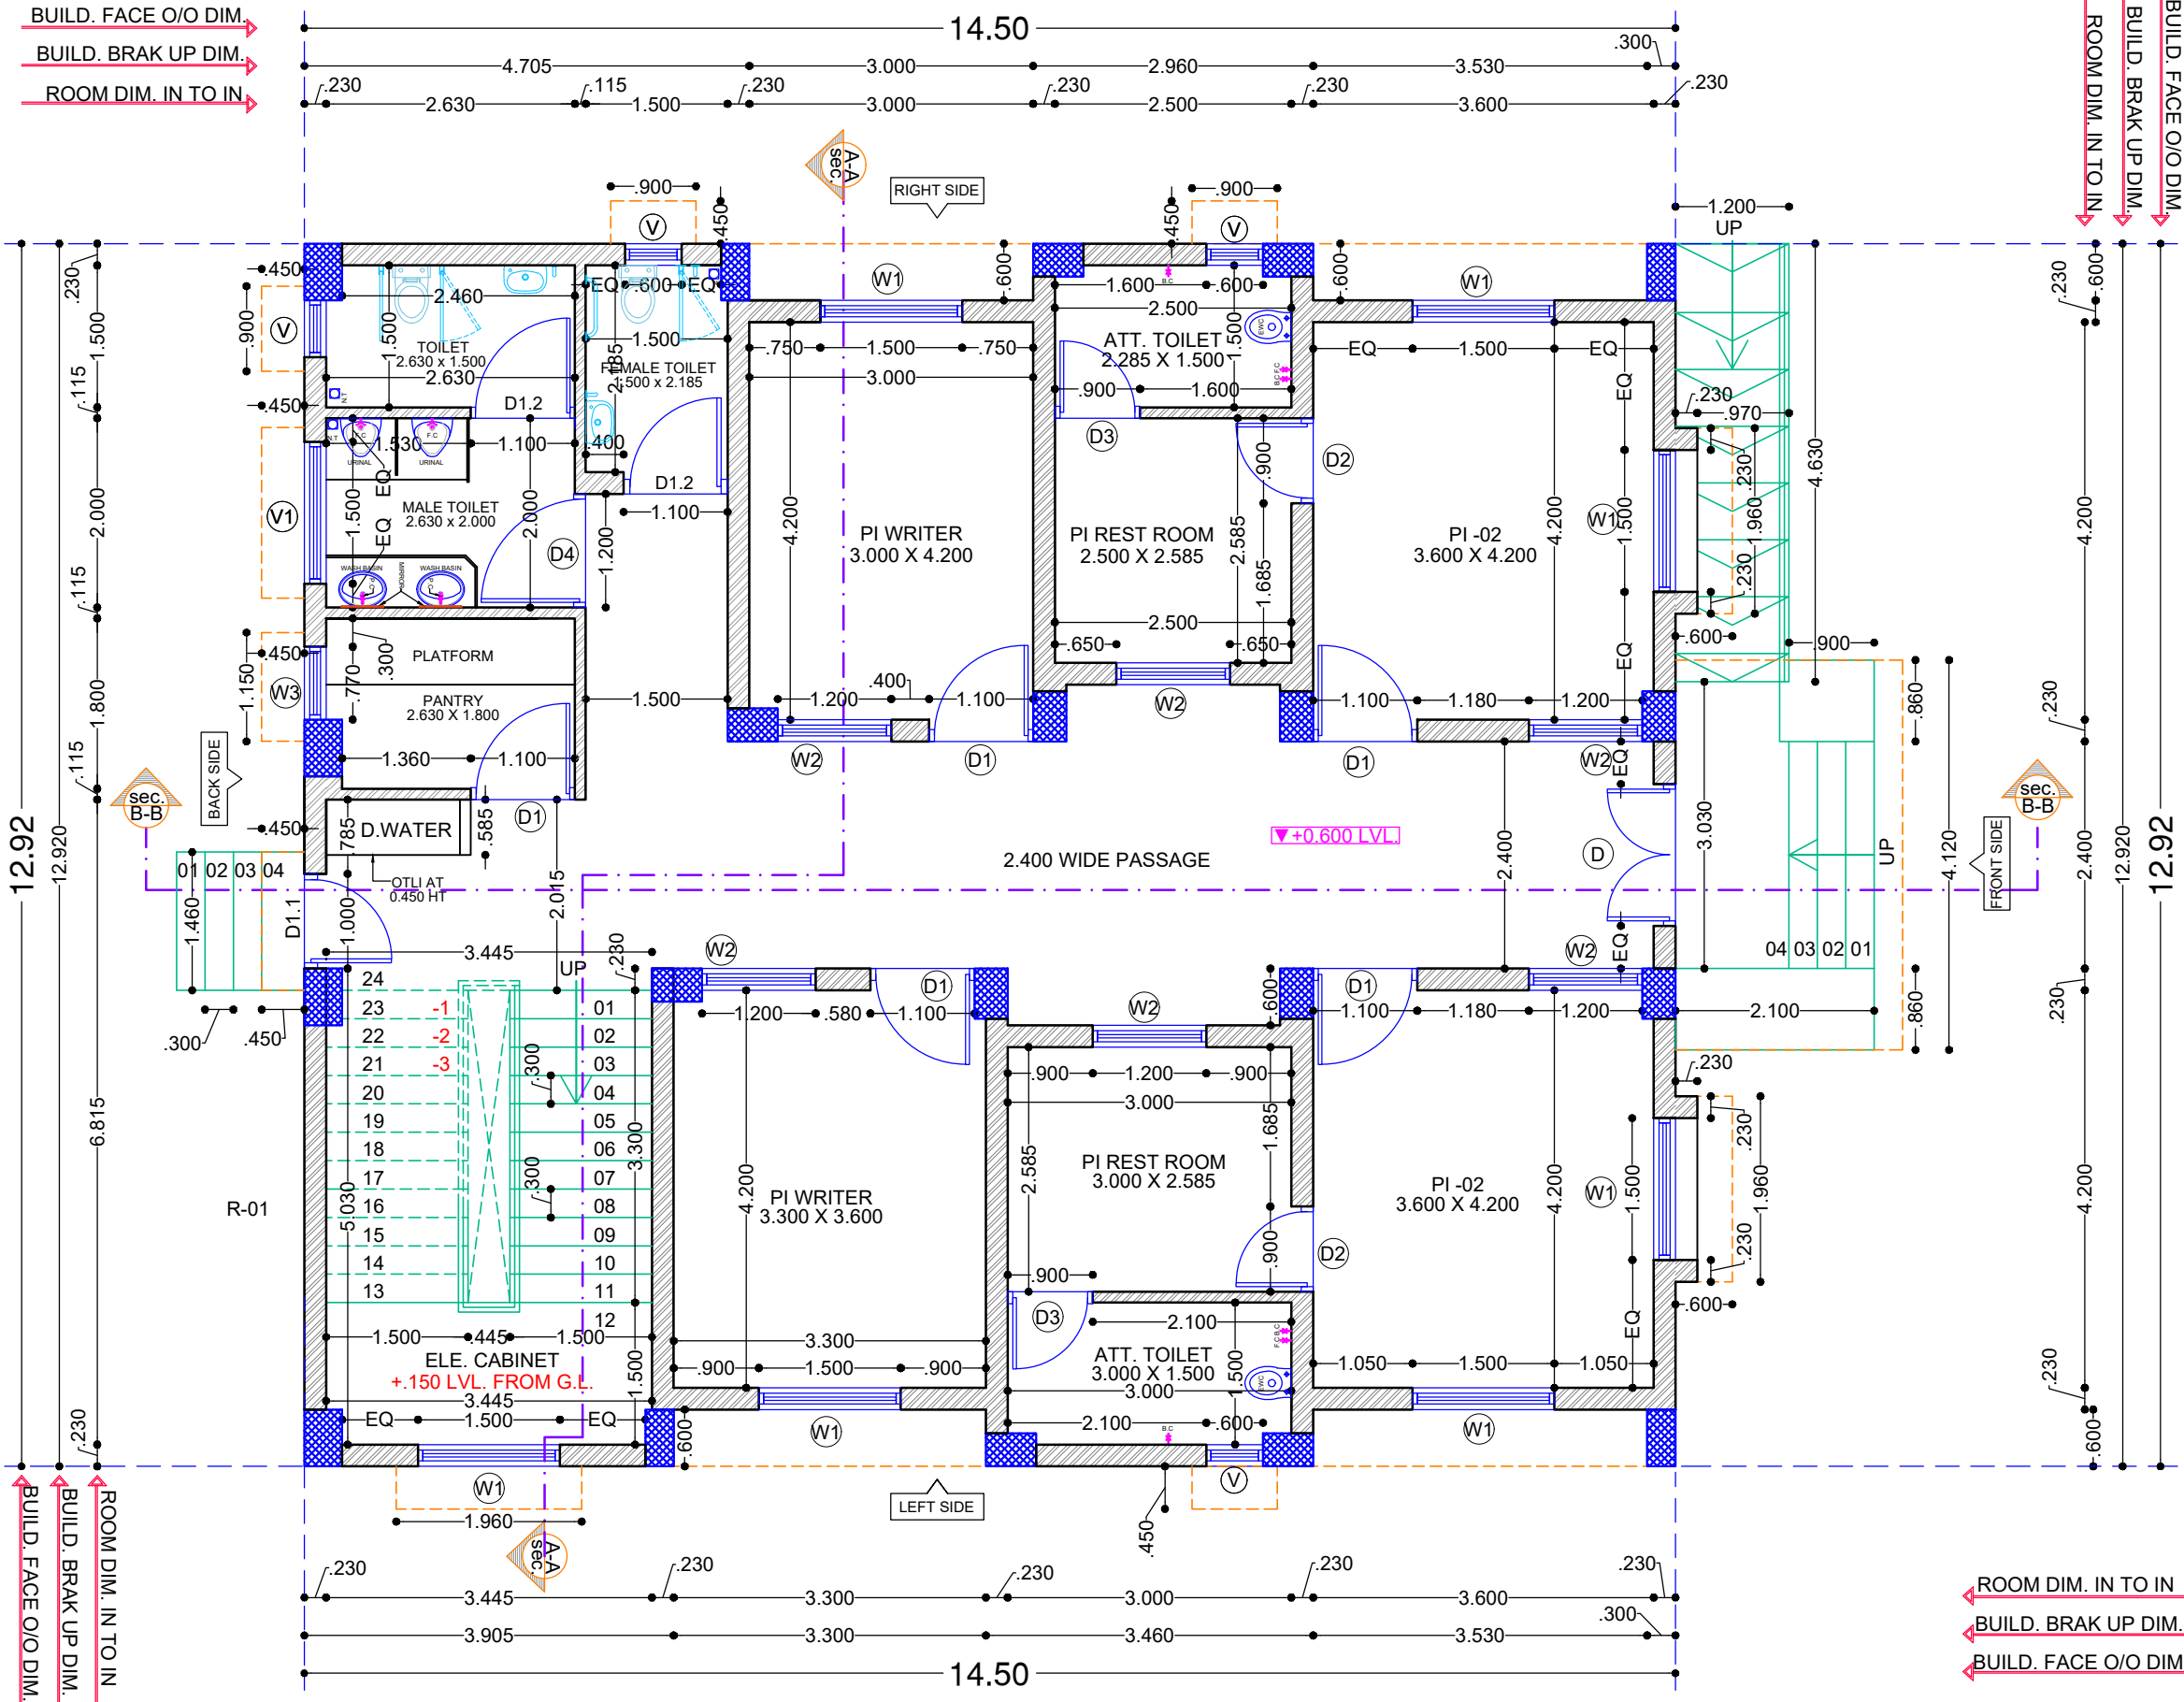

GROUND FLOOR PLAN

G.F OPENING SCHEDULE

DOOR	NOS.	SIZE	SILL	LINTEL	REMARK
D	1	1.500X2.250	0.000	2.250	MAIN ENT. DOOR
D1	1	1.100X2.250	0.000	2.250	INTERNAL DOOR
D1.1	1	1.000X2.250	0.000	2.250	EXTERNAL DOOR
D1.2	1	1.100X2.250	0.000	2.250	PH. TOI. DOOR
D2	0	0.900X2.250	0.000	2.250	ROOM DOOR
D3	0	0.900X2.250	0.000	2.250	TOILET
D4	1	1.200X2.250	0.000	2.250	

VENTILATION


V	0	0.600X0.600	AS/SITE	B.BTM	MALE&FEMALE TOILET
V1	1	1.500X0.600	AS/SITE	B.BTM	

WINDOW

W1	1	1.500X1.350	0.900	2.250	EXTERNAL WINDOW
W2	1	1.200X1.350	0.900	2.250	INT. & EXT. WINDOW
W3	0	0.770X1.350	1.200	2.250	PANTRY WINDOW

MAIL SEND ON DATE :- 14-05-25



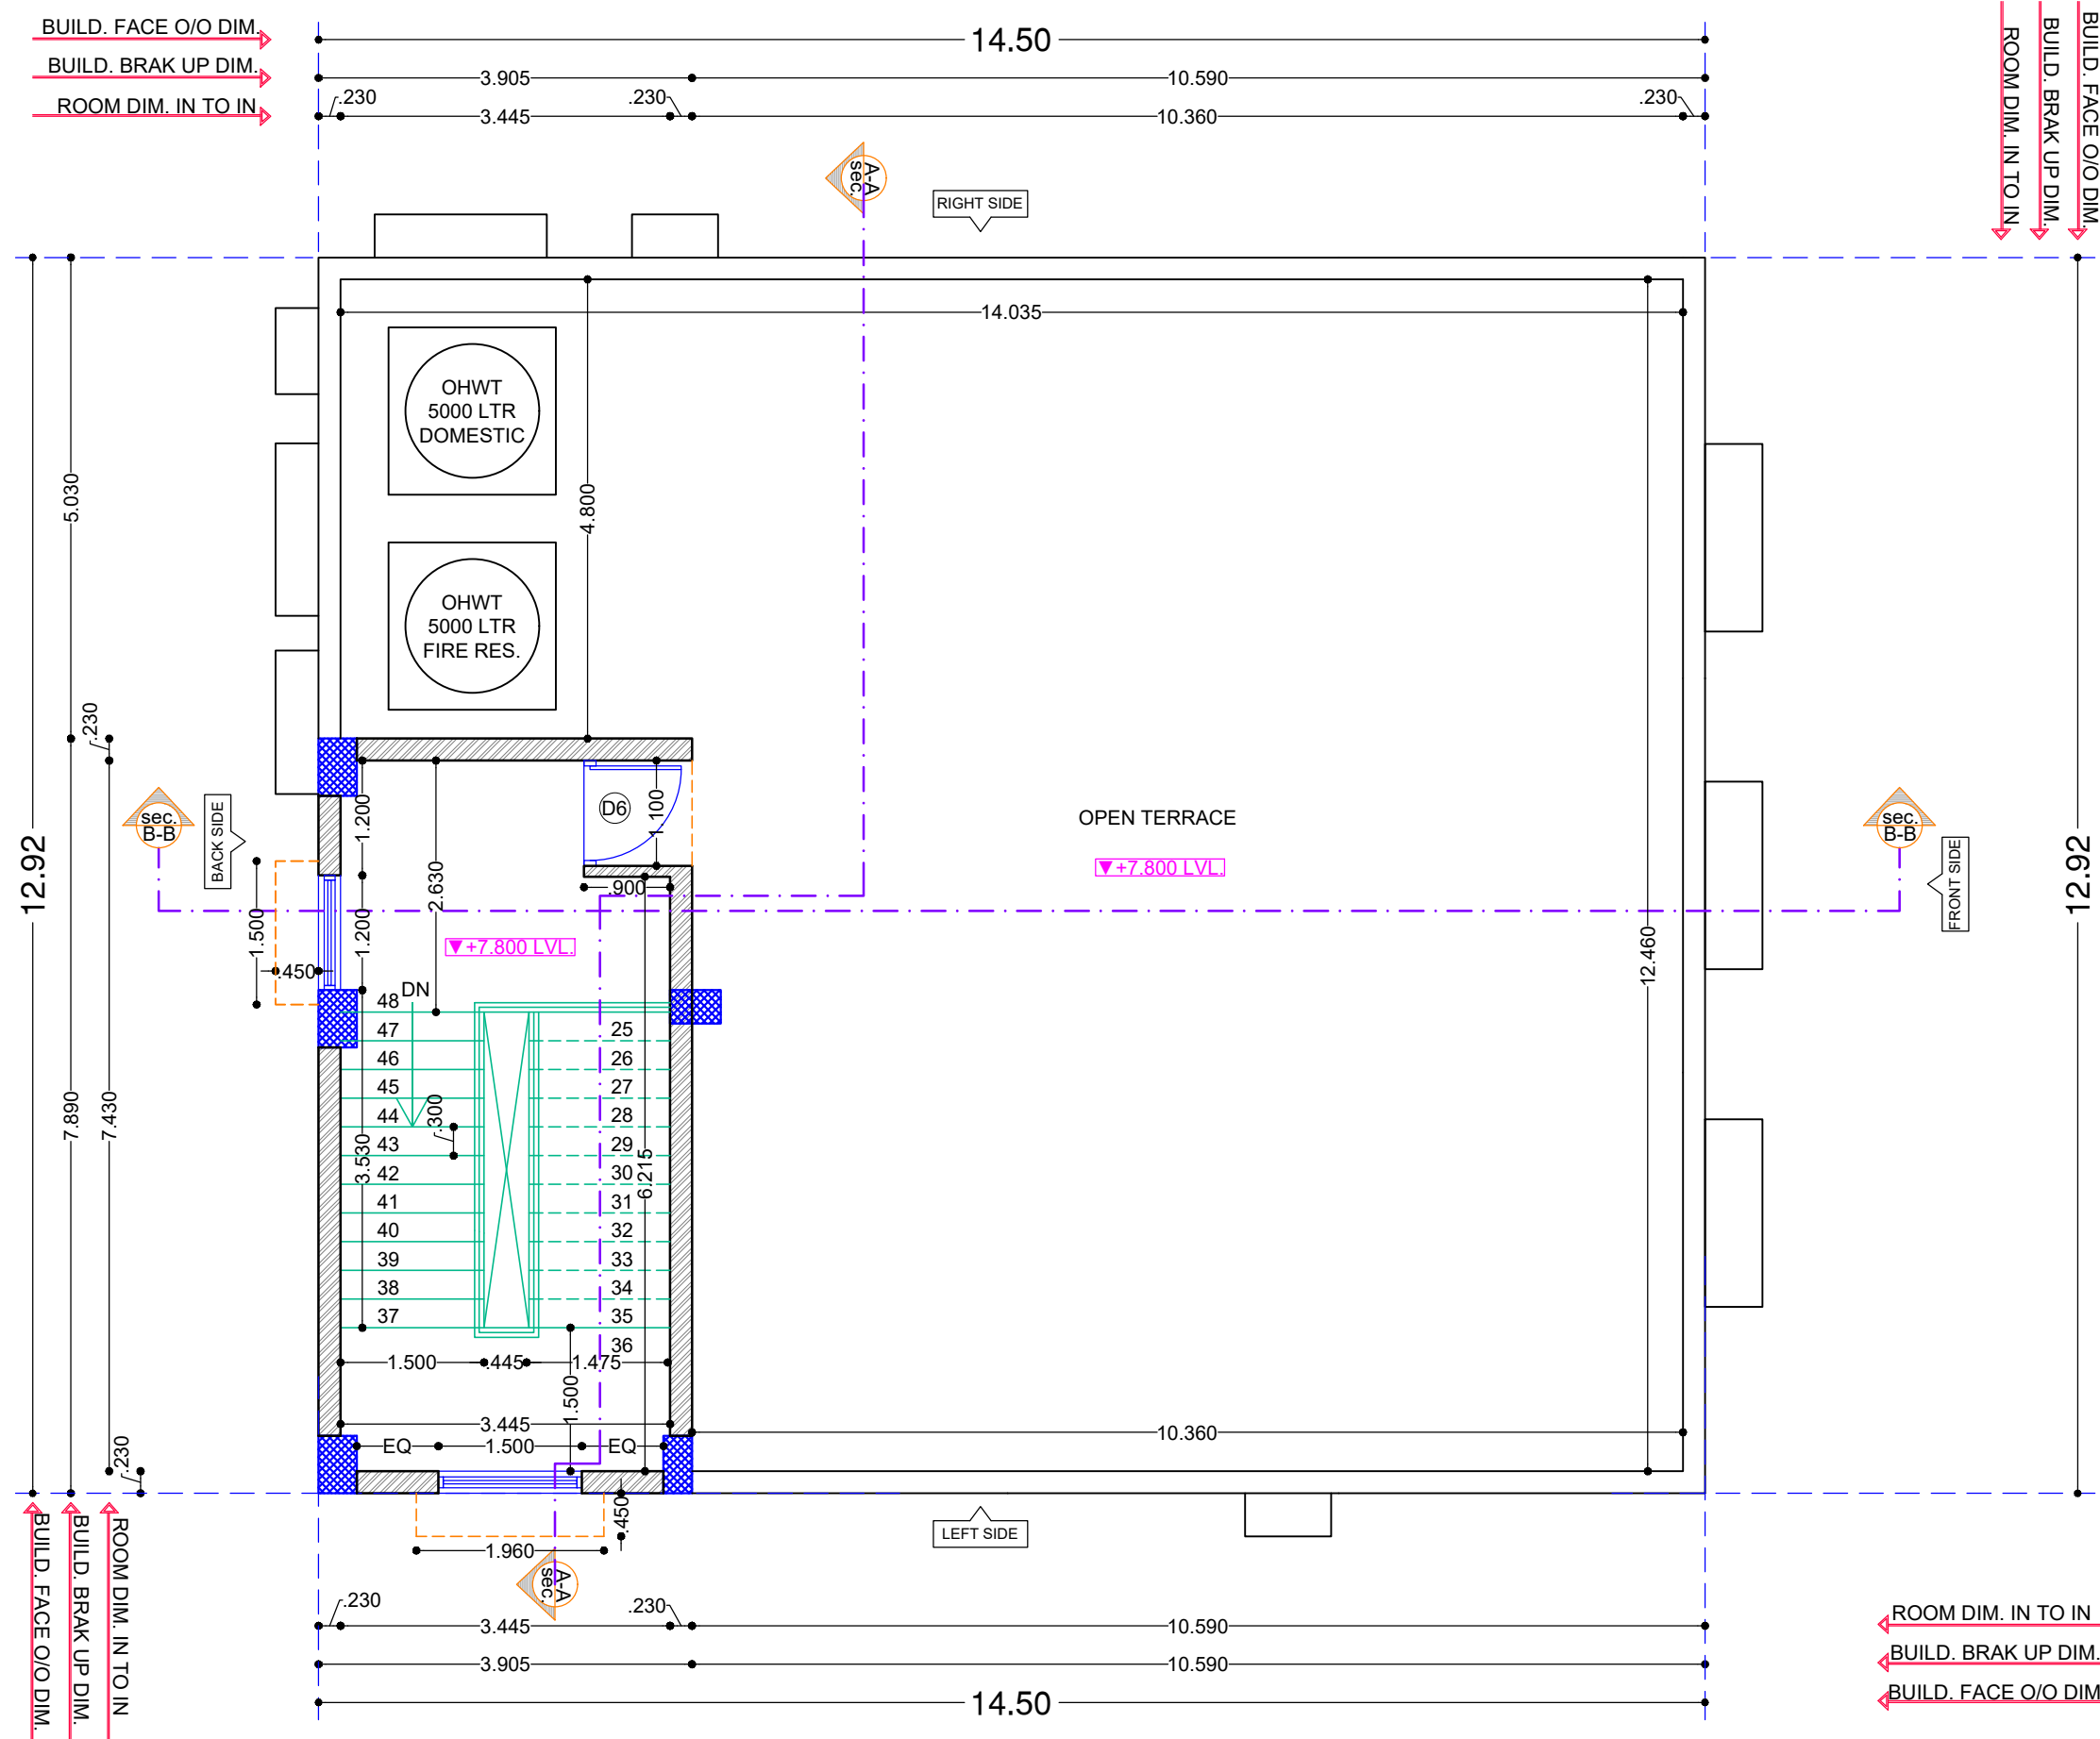

A.C.B.  
POLICE STATION(G+1)

STAIR DETAIL	
WIDTH	- 1.500
RISER	- 0.150
TRADE	- 0.300
BUILTUP AREA TABLE SQ.MT.	
GROUND FLOOR BUILT UP AREA	
= 197.163 SQ.MT.	
FIRST FLOOR BUILT UP AREA	
= 187.215 SQ.MT.	
STAIR CABIN BUILT UP AREA	
= 30.915 SQ.MT.	
TOTAL BUILTUP AREA	
= 415.293 SQ.MT.	

EE ELE

SE 1

DY.ARCHITECT

ARCHITECT

MD SIR

REV. NO.	DATE	PARTICULARS
----------	------	-------------

REVISIONS

NOTES  
- ALL DIMENSIONS ARE IN METRES.  
- IF ANY AMBIGUITY FOUND SHALL BE BROUGHT TO NOTICE TO ARCHITECT.

PROJECT

A.C.B.  
POLICE STATION(G+1)

DIV:- JUNAGADH DIST:-BOTAD  
AT :- BOTAD

DRG.TITLE

TERRACE FLOOR  
WORKING PLAN

SCALE : N.T.S	DRG. NO.	REV. NO.	FILE NO.
DATE : 13-05-25	P-02	R-0.0	
DEALT : K.P			
CHECK : AJAY SIR			
APPRVD: J.M.B SIR			




GUJARAT STATE POLICE HOUSING  
CORPORATION LTD. GANDHINAGAR

WINDOW			
W1	1.500X1.350	0.900	2.250
W2	1.200X1.350	0.900	2.250
DOOR			
D6	1.100X2.100	0.150	2.250

MAIL SEND ON DATE :- 14-05-25

TERRACE PLAN

FRONT SIDE ELEVATION

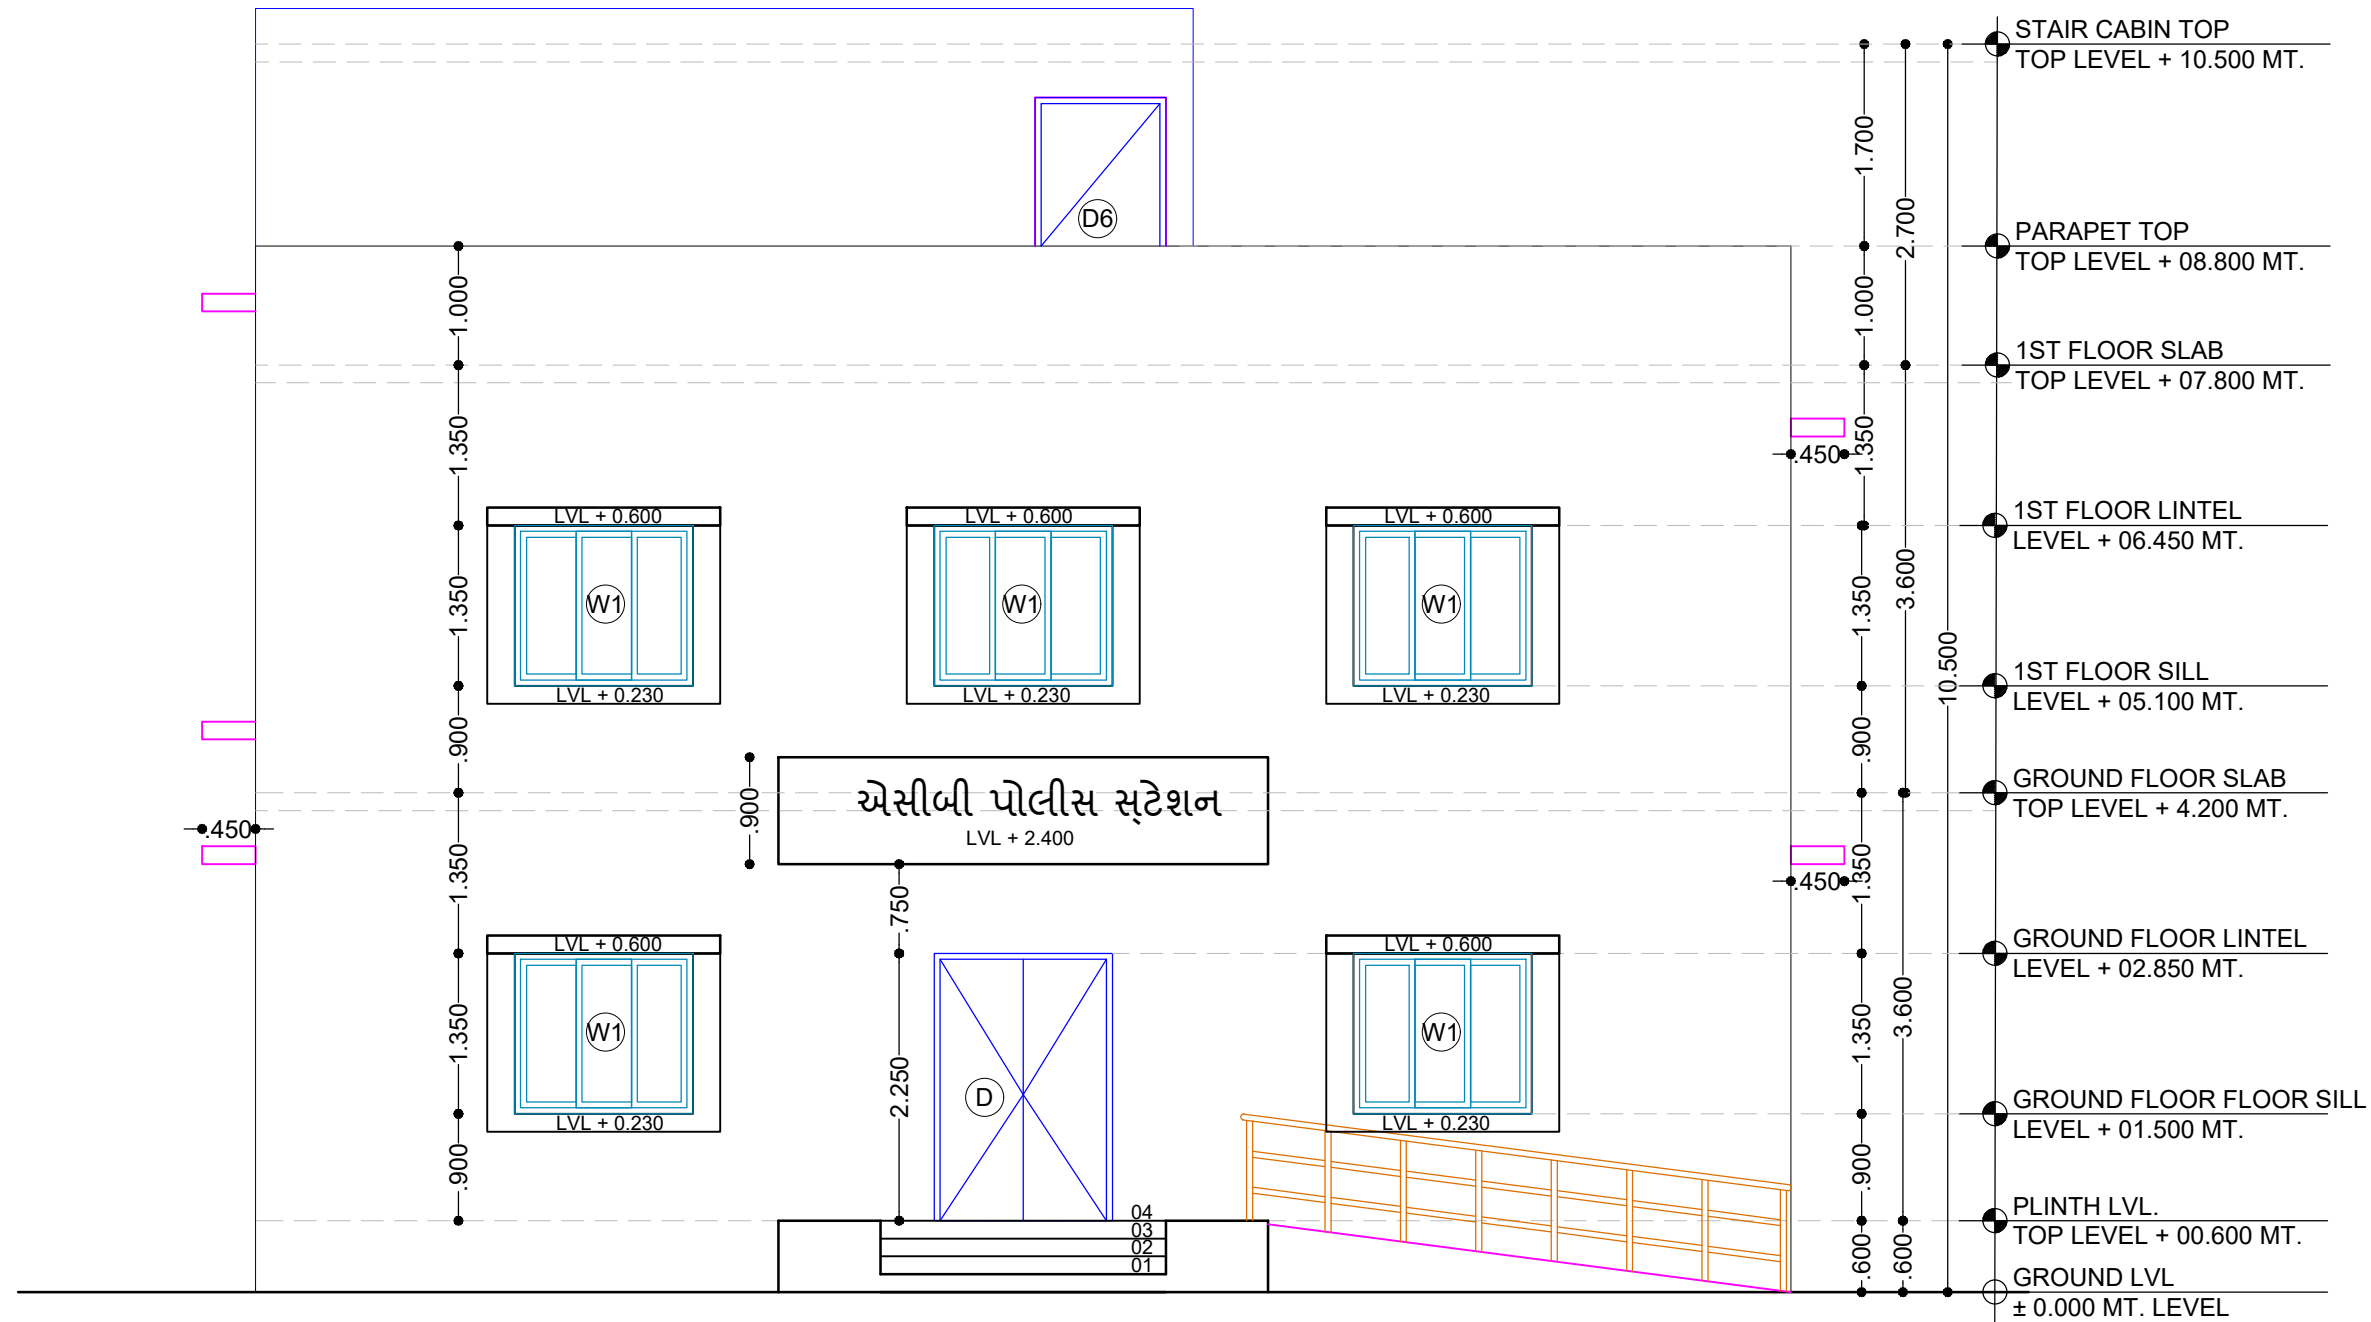

A.C.B.  
POLICE STATION(G+1)

EE ELE

SE 1

DY.ARCHITECT

ARCHITECT

MD SIR

REV. NO. DATE PARTICULARS  
R E V I S I O N S

NOTES  
- ALL DIMENSIONS ARE IN METRES.  
- IF ANY AMBIGUITY FOUND SHALL BE BROUGHT  
TO NOTICE TO ARCHITECT.

PROJECT  
A.C.B.  
POLICE STATION(G+1)

DIV :- JUNAGADH DIST :- BOTAD  
AT :- BOTAD

DRG. TITLE

FRONT SIDE ELEVATION  
ELEVATION


SCALE : N.T.S  
DATE : 13-05-25  
DEALT : K.P  
CHECK : AJAY SIR  
APPRVD : J.M.B SIR

DRG. NO. REV. NO. FILE NO.  
E-01 R-0.0



GUJARAT STATE POLICE HOUSING  
CORPORATION LTD. GANDHINAGAR

MAIL SEND ON DATE :- 14-05-25

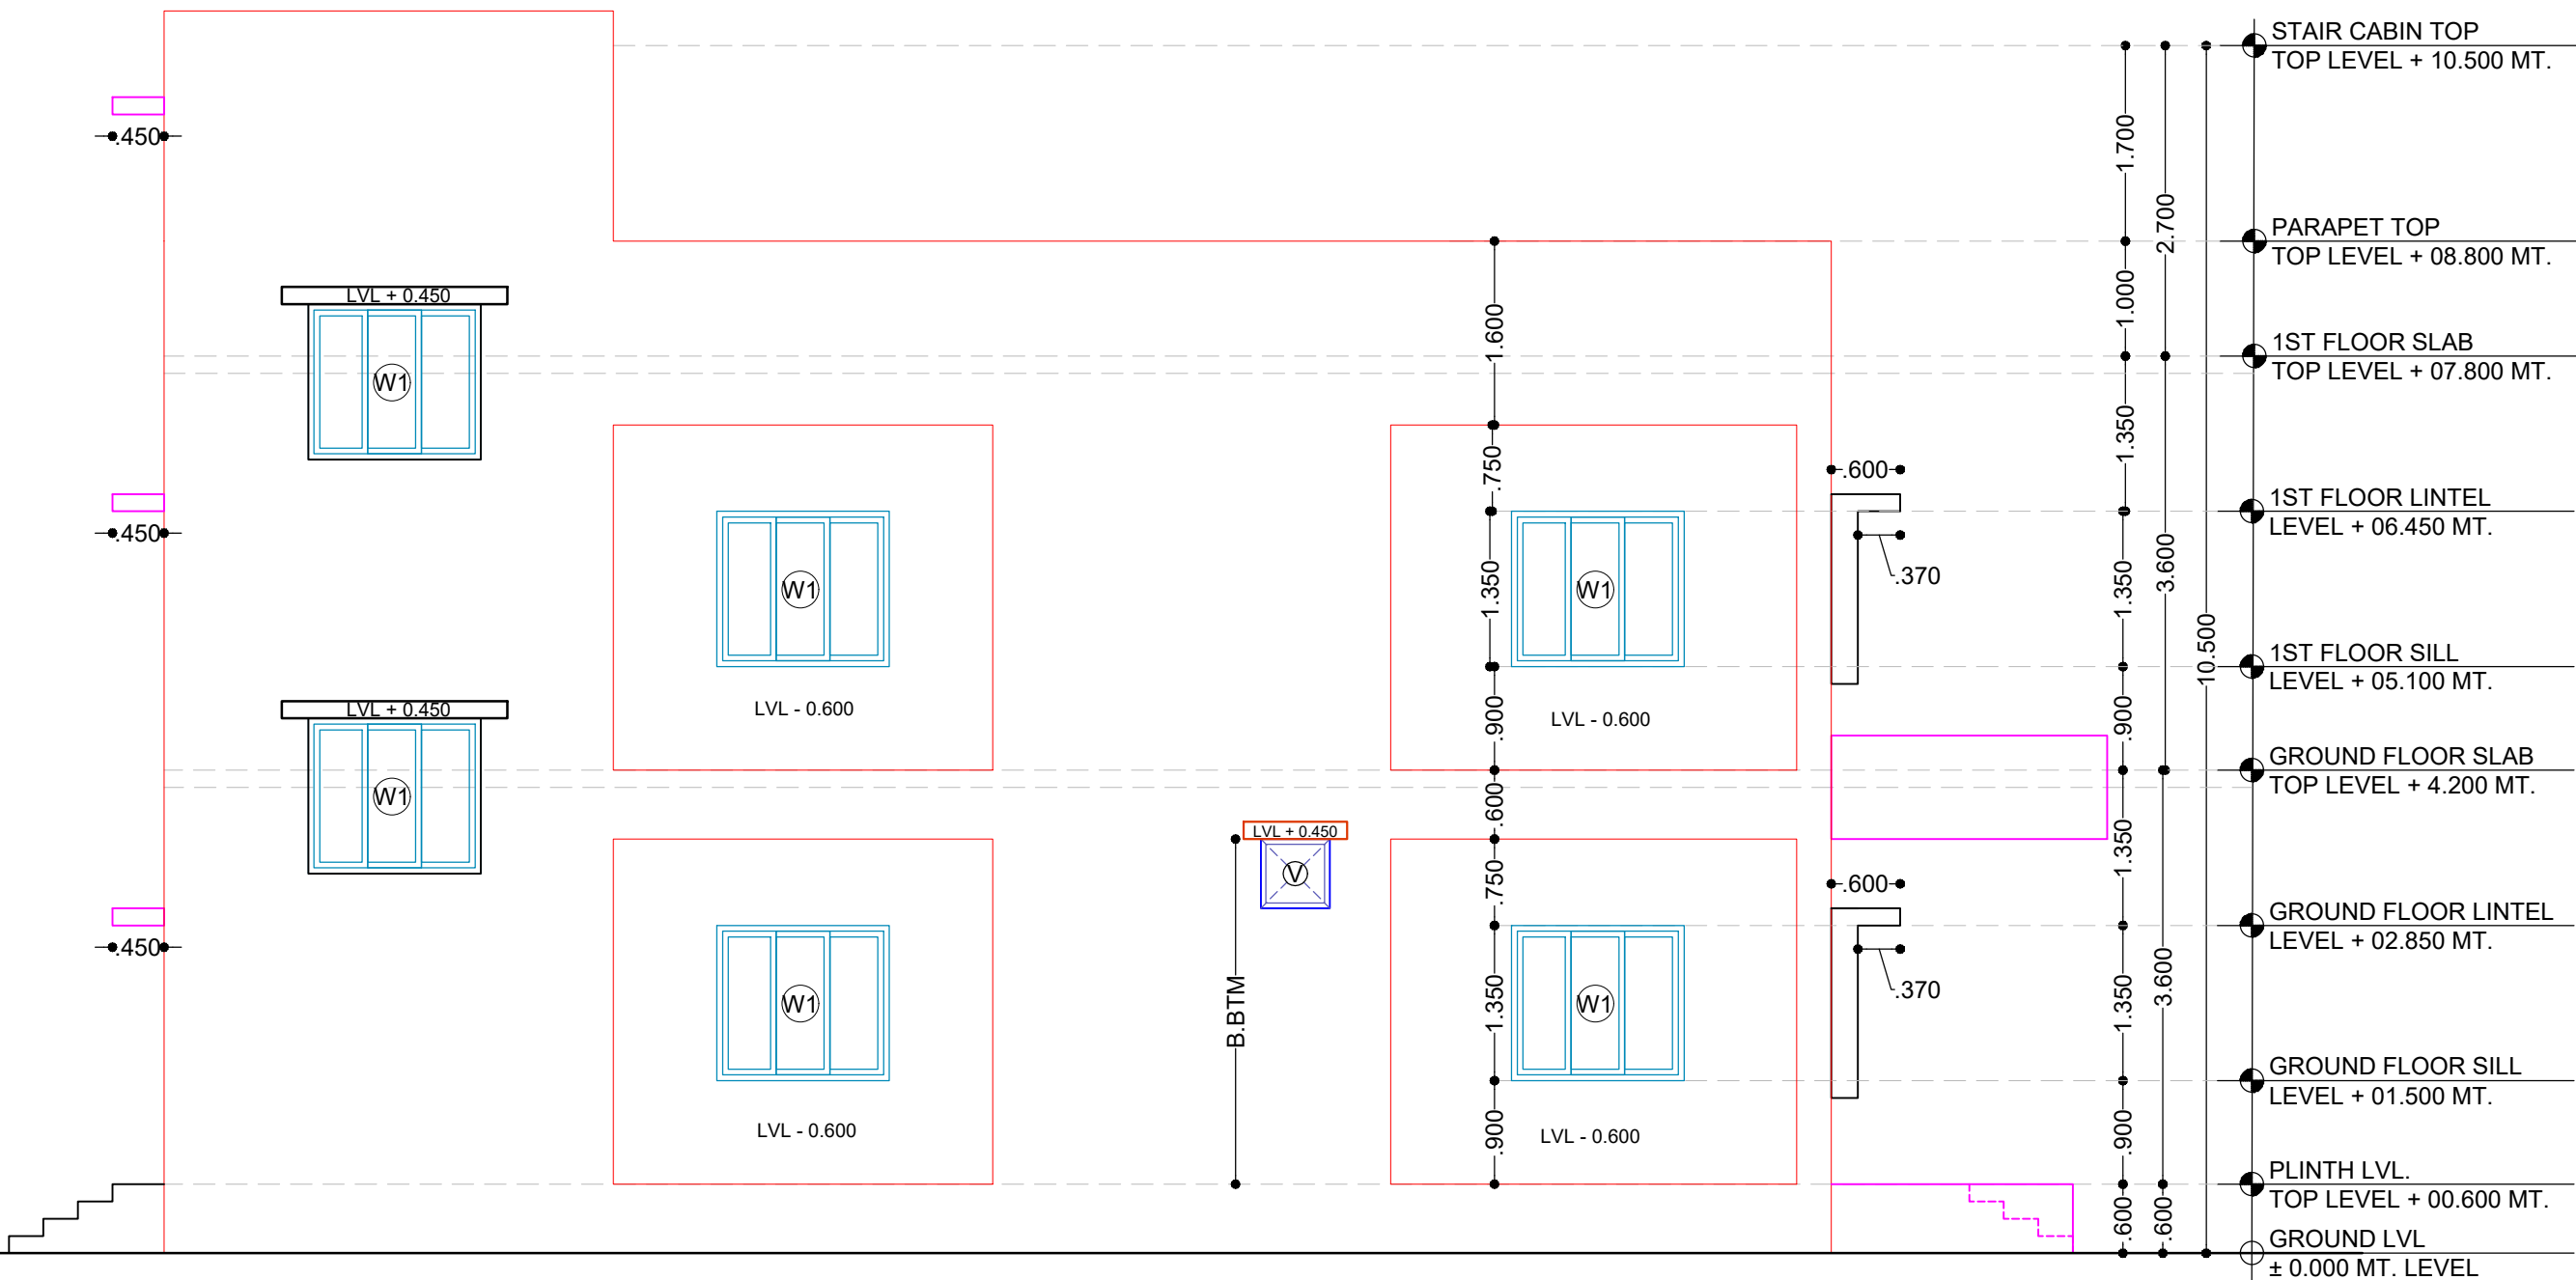

LEFT SIDE ELEVATION

MAIL SEND ON DATE :- 14-05-25

A.C.B.  
POLICE STATION(G+1)

EE ELE

SE 1

DY.ARCHITECT

ARCHITECT

MD SIR


REV. NO.	DATE	PARTICULARS
R E V I S I O N S		

NOTES  
- ALL DIMENSIONS ARE IN METRES.  
- IF ANY AMBIGUITY FOUND SHALL BE BROUGHT TO NOTICE TO ARCHITECT.

PROJECT  
A.C.B.  
POLICE STATION(G+1)  
DIV.:- JUNAGADH      DIST.:-BOTAD  
AT :- BOTAD

DRG.TITLE  
LEFT SIDE ELEVATION  
ELEVATION


SCALE : N.T.S	DRG. NO	REV. NO	FILE NO.
DATE : 13-05-25	E-04	R-0.0	
DEALT : K P			
CHECK : AJAY SIR			
APPRVD: J.M.B SIR			

  
GUJARAT STATE POLICE HOUSING CORPORATION LTD. GANDHINAGAR





BACK SIDE ELEVATION

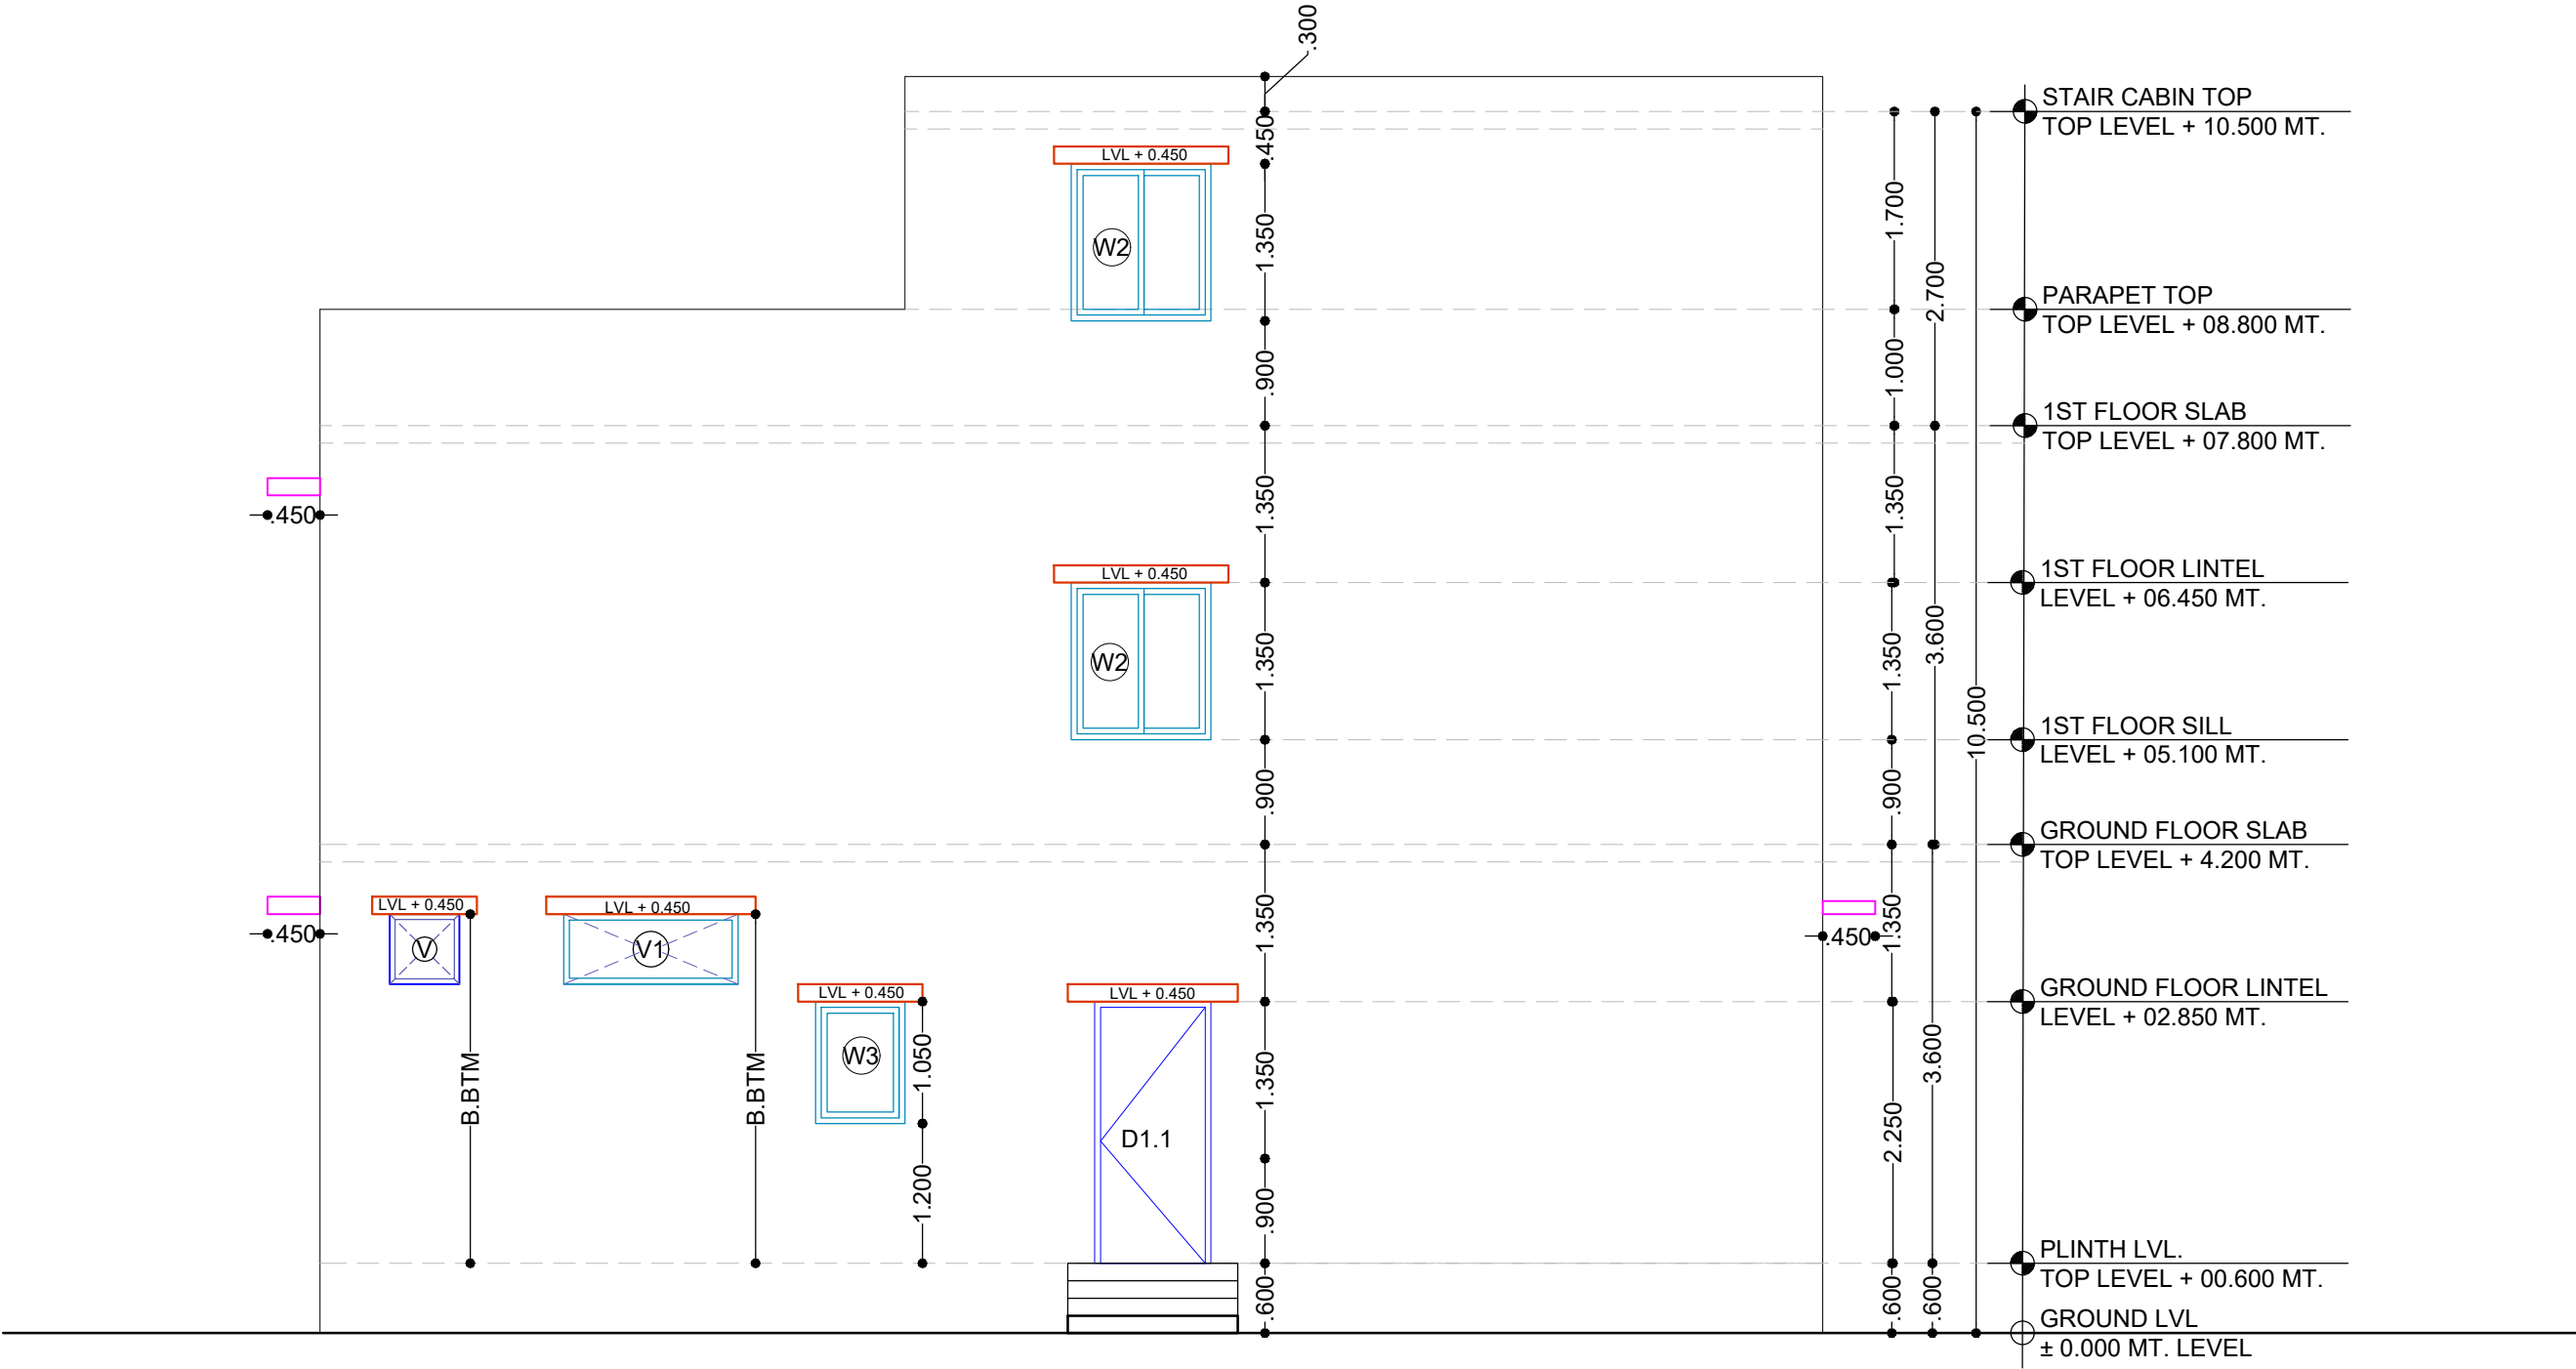

A.C.B.  
POLICE STATION(G+1)

EE ELE

SE 1

DY.ARCHITECT

ARCHITECT

MD SIR


REV. NO.	DATE	PARTICULARS
R E V I S I O N S		

NOTES  
- ALL DIMENSIONS ARE IN METRES.  
- IF ANY AMBIGUITY FOUND SHALL BE BROUGHT TO NOTICE TO ARCHITECT.


PROJECT  
A.C.B.  
POLICE STATION(G+1)  
DIV.: JUNAGADH      DIST.: BOTAD  
AT :- BOTAD

DRG.TITLE  
BACK SIDE ELEVATION  
ELEVATION


SCALE : N.T.S	DRG. NO.	REV. NO.	FILE NO.
DATE : 13-05-25	E-02	R-0.0	
DEALT : K.P			
CHECK : AJAY SIR			
APPRVD: J.M.B SIR			

  
GUJARAT STATE POLICE HOUSING CORPORATION LTD. GANDHINAGAR

MAIL SEND ON DATE :- 14-05-25

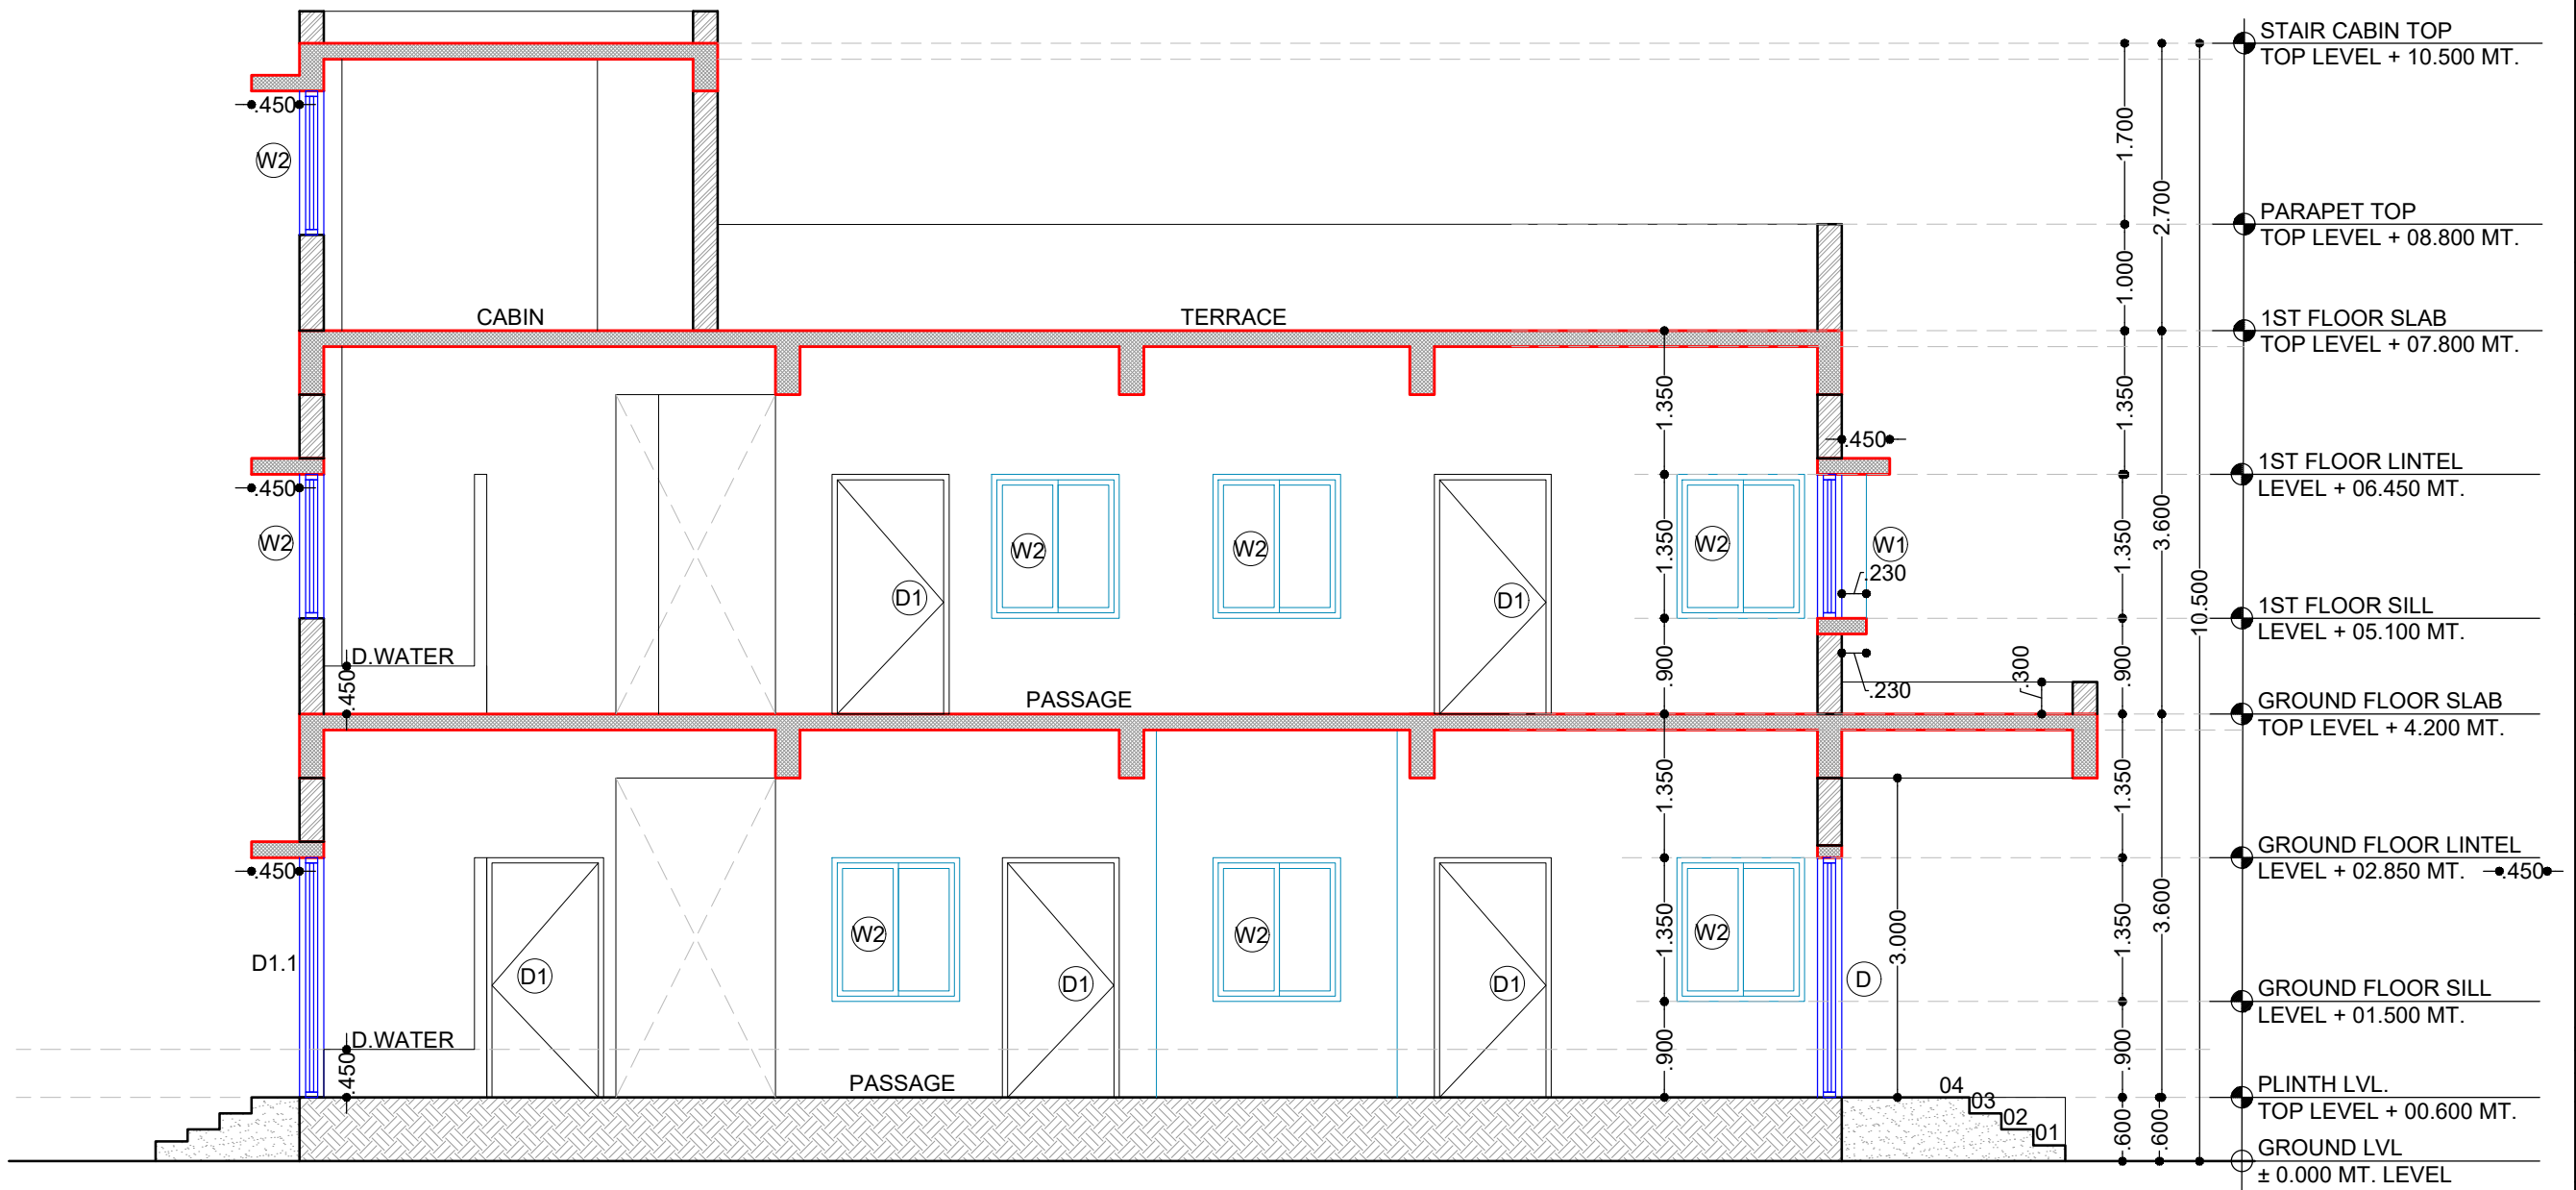



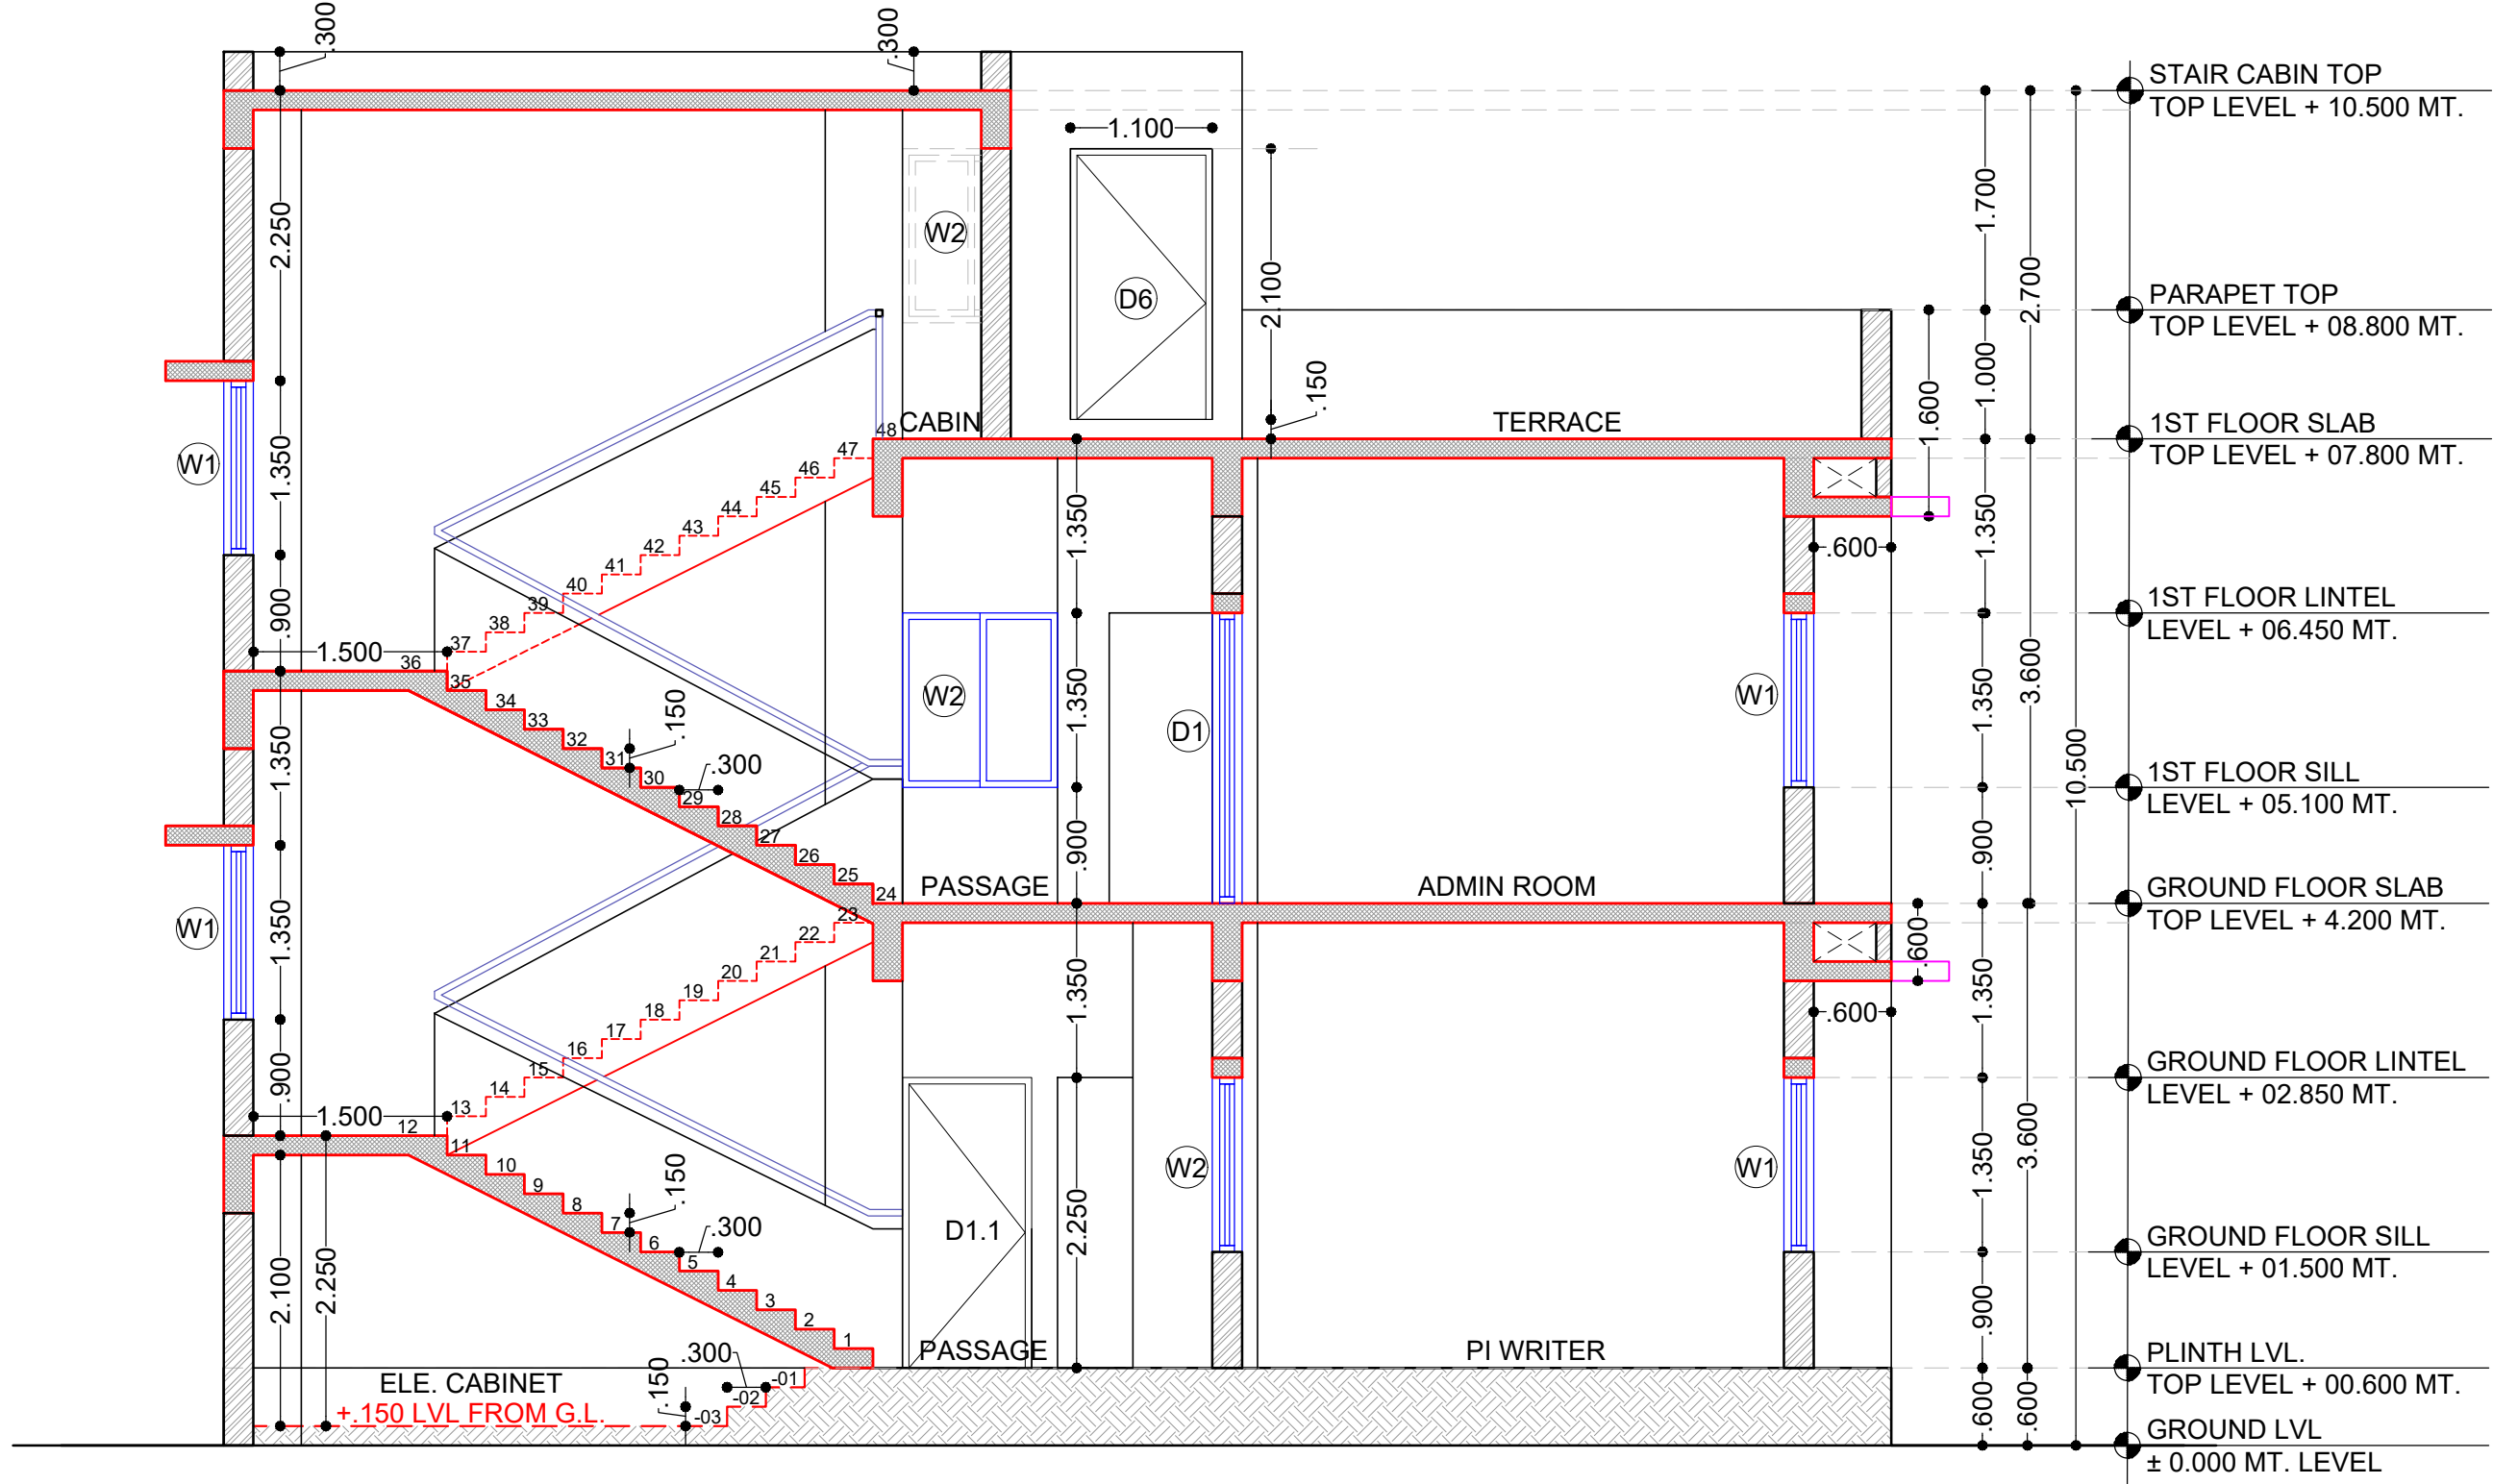

SECTION A-A

A.C.B.  
POLICE STATION(G+1)

EE ELE

SE 1

DY.ARCHITECT

ARCHITECT

MD SIR

REV. NO.	DATE	PARTICULARS
----------	------	-------------

REVISIONS

NOTES  
- ALL DIMENSIONS ARE IN METRES.  
- IF ANY AMBIGUITY FOUND SHALL BE BROUGHT  
TO NOTICE TO ARCHITECT.

PROJECT

A.C.B.  
POLICE STATION(G+1)

DIV.: GANDHINAGAR DIST.: KHEDA  
AT : BOTAD

DRG.TITLE

SECTION AA  
SECTION

SCALE	DATE	DEALT	CHECK	APPRVD	DRG. NO.	REV. NO.	FILE NO.
N.T.S	13-05-25	K.P	AJAY SIR	J.M.B SIR	S-01	R-0.0	



GUJARAT STATE POLICE HOUSING  
CORPORATION LTD. GANDHINAGAR

MAIL SEND ON DATE :- 14-05-25