

DOOR WINDOW SCHEDULE

TYPE	SIZE	LINTEL	SILL	NOS.
D1	1.20x2.00	SLAB BOTTOM		01
D2	0.76x2.00	SLAB BOTTOM		02
W1	1.21x1.30	2.00	0.70	01
W2	1.21x1.85	2.00	0.15	01
W3	0.51x0.95	2.00	1.05	02
V	0.74x0.58	SLAB BOTTOM		04
V1	0.60x0.50	2.00	1.40	04

GROUND FLOOR PLAN

AREA=47.45 SQ.M.

PROJECT
ANGANWADI

VILLAGE :
TALUKA :


DIST :

DRAWN BY : MEETA PATEL

SCALE : N.T.S.

DATE : 04/02/2010

01

 

02

0.23X0.30
BK.CURBING

TERRACE
LVL + 2.72

0.115X0.30
BK.CURBING

4

500 LTR.
PVC
WATER
TANK

TERRACE
LVL + 1.72
RCC BEAM
BELOW

0.23X0.30
BK.CURBING

0.23X0.30
BK.CURBING

4

TERRACE PLAN

PACKAGE NO :

PROJECT
ANGANWADI

AGENCY :

VILLAGE :
TALUKA :
DIST :

S.S.A

ARCHITECT
S.M.SHAH

DRAWN BY : MEETA PATEL


DRG.NO.

SCALE : N.T.S.

DATE : 04/02/2010

03

\\ACT ALL\ANGANWADI_NEW_2010\FINAL.dwg, 12/19/2011 4:47:01 PM, EPSON EPL-N2500 Advanced

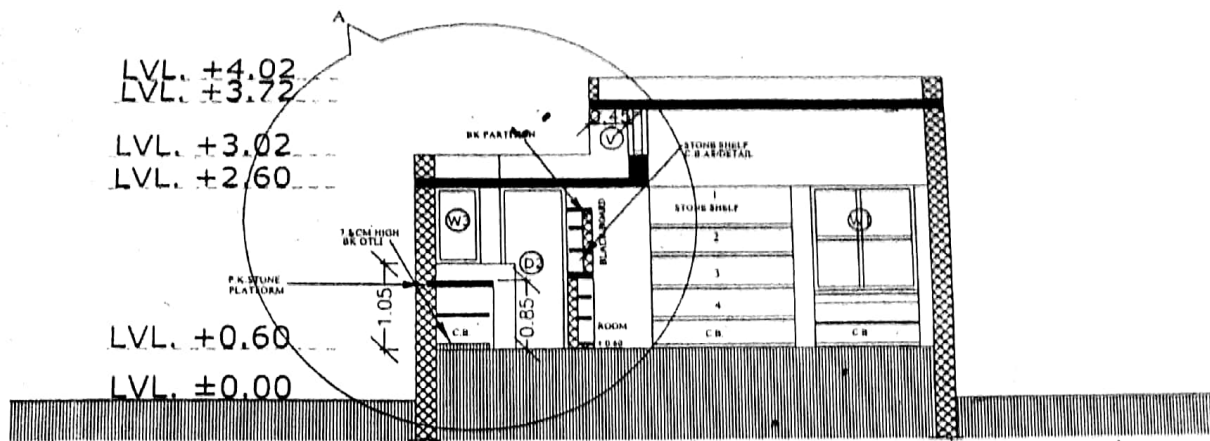


SECTION-1-1

LVL. +4.02
LVL. +3.72

LVL. +3.02
LVL. +2.60

LVL. +0.60
LVL. ±0.00

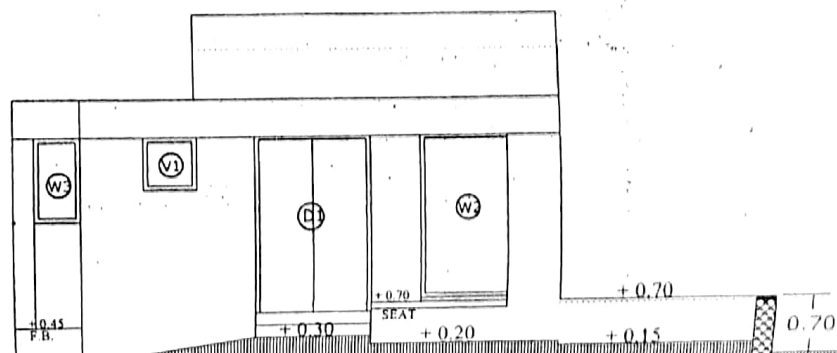


SECTION-2-2

LVL. +4.02
LVL. +3.72

LVL. +3.02
LVL. +2.60

LVL. +1.50
LVL. +1.20
LVL. +0.70
LVL. ±0.00

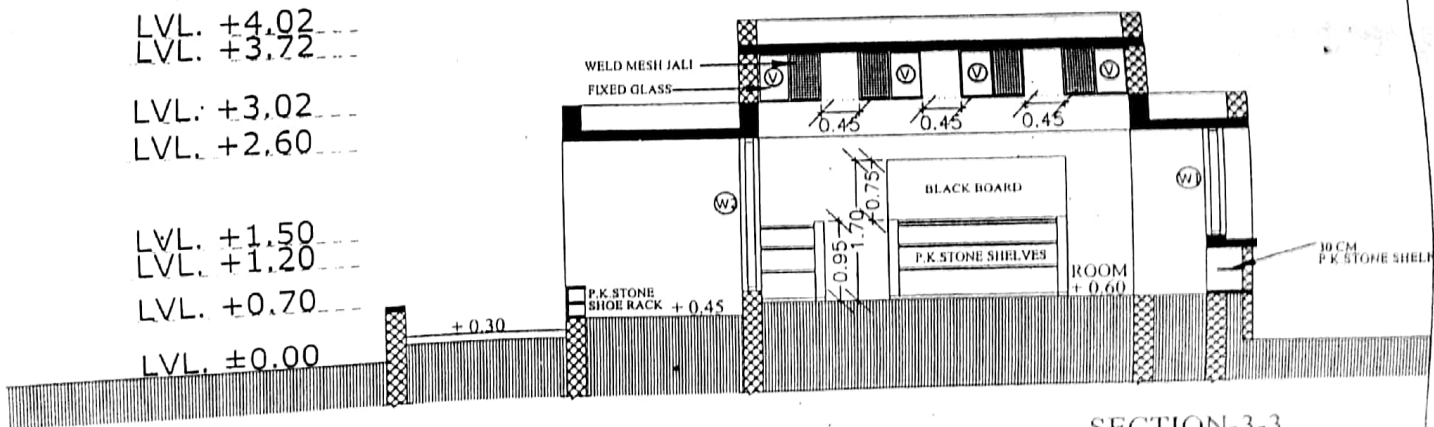

SECTION-3-3

PACKAGE NO :

AGENCY :

S.S.A

ARCHITECT
S.M.SHAH

PROJECT
ANGANWADI

VILLAGE :
TALUKA :
DIST :

DRAWN BY : MEETA PATEL
SCALE : N.T.S.
DATE : 04/02/2010


DRG.NO.

04

LVL. +4.02
LVL. +3.72

LVL. +3.02
LVL. +2.60

LVL. +1.20
LVL. +0.60
LVL. ±0.00

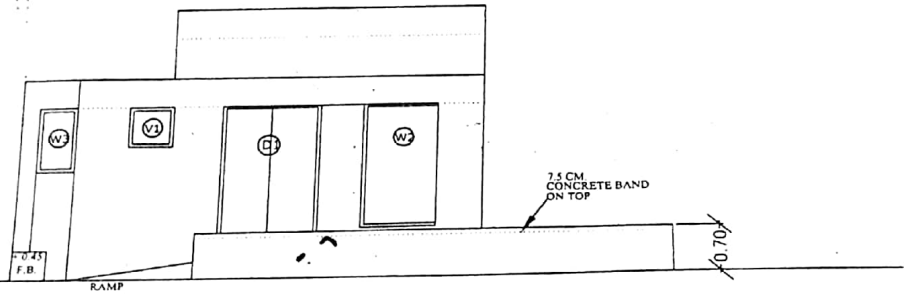


ELEVATION -A

LVL. +4.02
LVL. +3.72

LVL. +3.02
LVL. +2.60

LVL. +1.20
LVL. +0.60
LVL. ±0.00

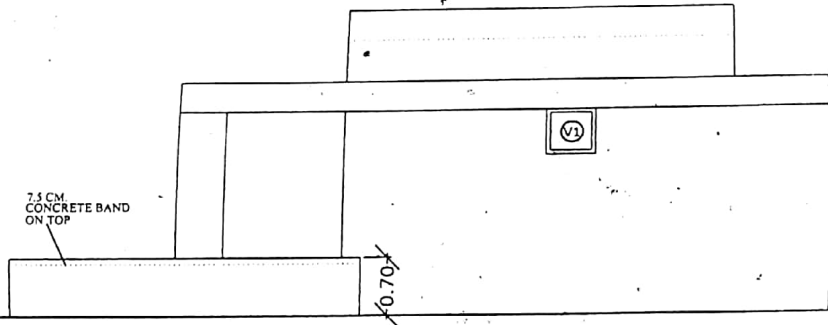


ELEVATION -B

LVL. +4.02
LVL. +3.72

LVL. +3.02
LVL. +2.60

LVL. +1.50
LVL. +0.70
LVL. ±0.00

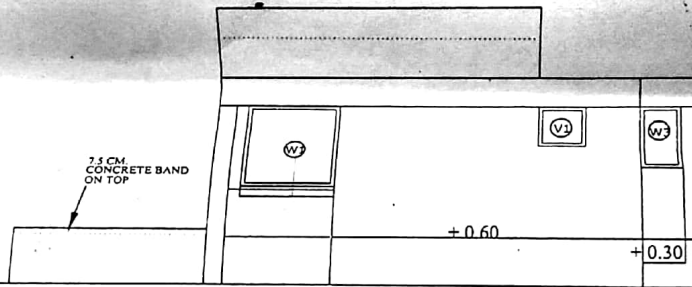


ELEVATION -C

LVL. +4.02
LVL. +3.72

LVL. +3.02
LVL. +2.60

LVL. +1.50
LVL. +0.60
LVL. ±0.00

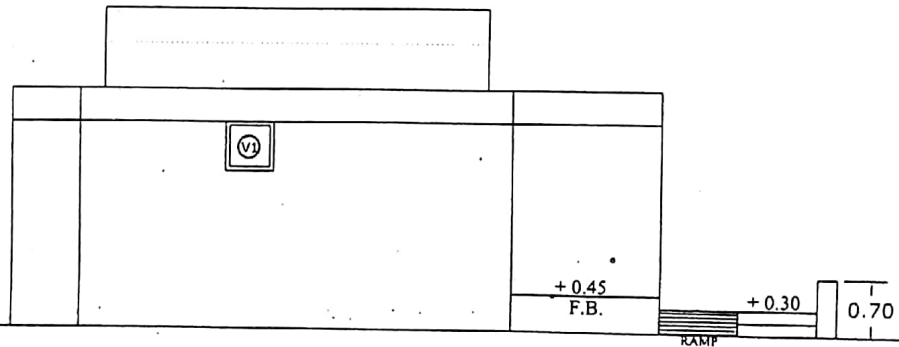

ELEVATION -D

ELEVATIONS

PACKAGE NO :		PROJECT ANGANWADI	
AGENCY :		VILLAGE : TALUKA : DIST :	
S.S.A	ARCHITECT S.M.SHAH	DRAWN BY : MEETA PATEL	DRG.NO. 05
		SCALE : N.T.S.	
		DATE : 04/02/2010	

LVL. +4.02


LVL. +3.72

LVL. +3.02

LVL. +2.60

LVL. +0.60

LVL. ±0.00

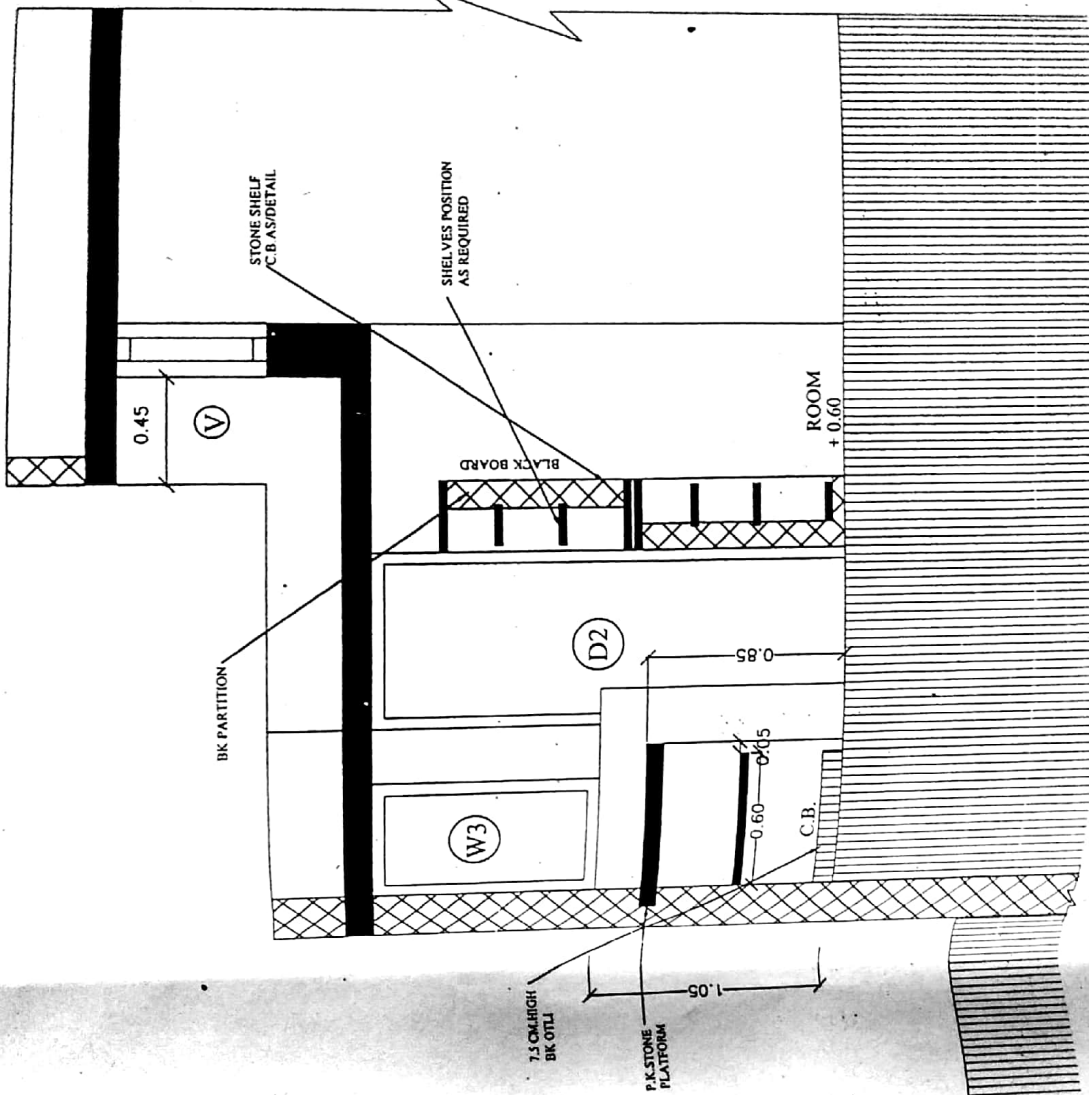

DETAIL - A

PACKAGE NO.	PROJECT	
	ANGANWADI	
AGENCY	VILLAGE :	
	TALUKA :	
S.S.A	DRAWN BY : MEETA PATEL	
	SCALE : N.T.S.	
ARCHITECT	DATE : 30/01/2010	
	S.M. SHAH	
DRG NO.		06