

DOOR WINDOW SCHEDULE				
TYPE	SIZE	LINTEL	SILL	NOS.
D1	1200 X 2000	2600	-	01
D2	760 X 2000	2600	-	02
W1	1210 X 1300	2600	1300	03
W2	1210 X 1850	2600	750	01
W3	1210 X 950	2600	1650	02
V	600 X 600	2600	2000	02

FOR APPROVAL

CLIENT: EXECUTIVE ENGINEER R&B(P) DIVISION HIMATNAGAR	SHEET 1 OF 1
PROJECT: Construction of Anganwadi	SIZE: <div>A3</div>
TITLE: ARCHITECTURAL FLOOR PLAN	REV: R0
SCALE U.N.O.	DWG. NO. S01

GF SLAB LVL.  
(+)3.72 LVL.

GF LINTEL  
(+)2.60 LVL.

FINISH PLINTH  
(+)0.60 LVL.

F.G.L.  
(+)0.00 LVL.

A-ELEVATION

SCALE 1:50

GF SLAB LVL.  
(+)3.72 LVL.

GF LINTEL  
(+)2.60LVL.

FINISH PLINTH  
(+)0.60 LVL.

F.G.L.  
(+)0.00 LVL.

B-ELEVATION

SCALE 1:50

GF SLAB LVL.  
(+)3.72 LVL.

GF LINTEL  
(+)2.60LVL.

FINISH PLINTH  
(+)0.60 LVL.

F.G.L.  
(+)0.00 LVL.

C-ELEVATION

SCALE 1:50

GF SLAB LVL.  
(+)3.72 LVL.

GF LINTEL  
(+)2.60LVL.

FINISH PLINTH  
(+)0.60 LVL.

F.G.L.  
(+)0.00 LVL.

D-ELEVATION

SCALE 1:50

M.S. GRILL

M.S. GRILL

FOR APPROVAL

CLIENT: EXECUTIVE ENGINEER R&B(P) DIVISION HIMATNAGAR

SHEET

1 OF 1

PROJECT: Construction of Anganwadi

SIZE:

A3

TITLE: ELEVATION

SCALE  
U.N.O.


SCALE

DWG. NO.

S02


REV:

R0

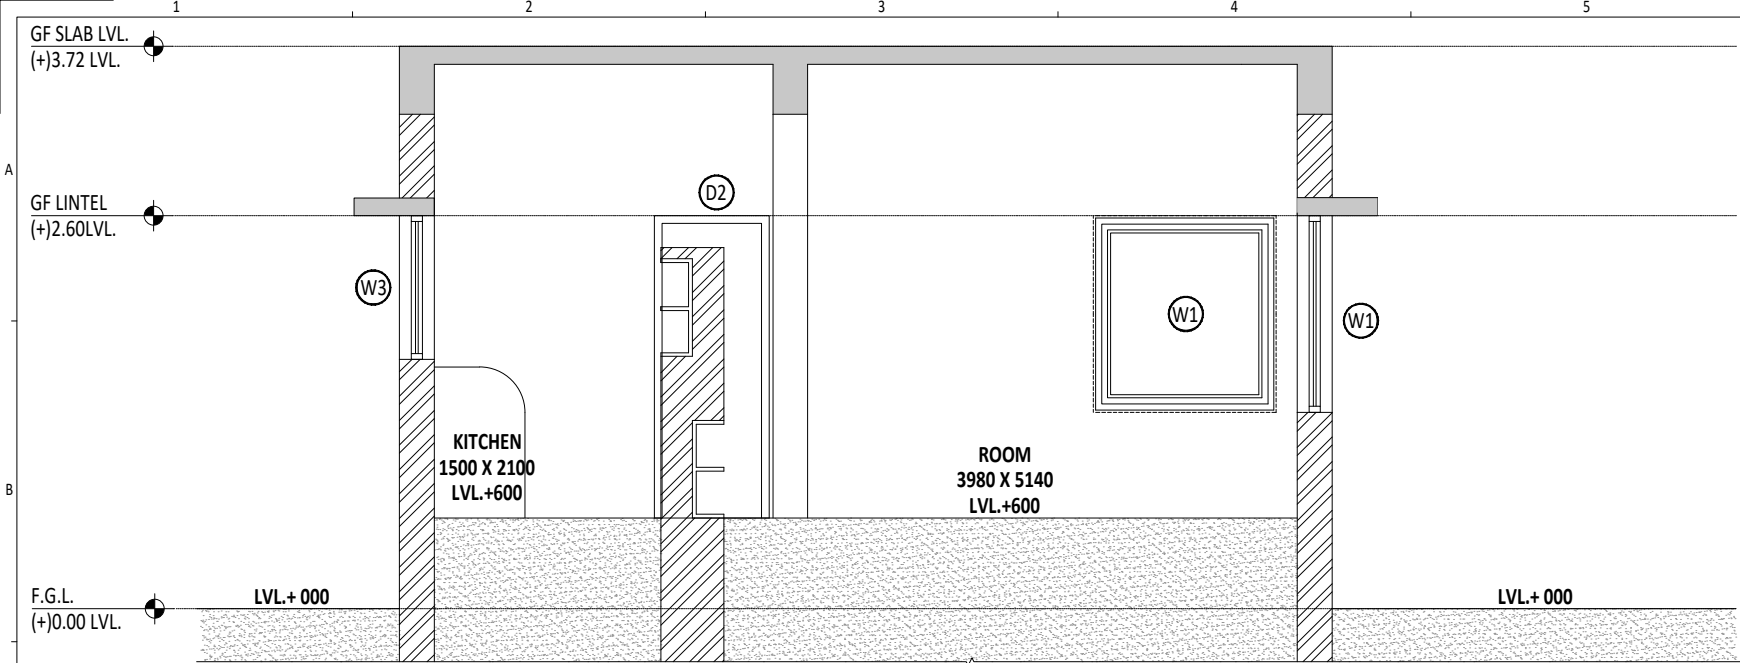


SECTION 1-1

SCALE 1:50

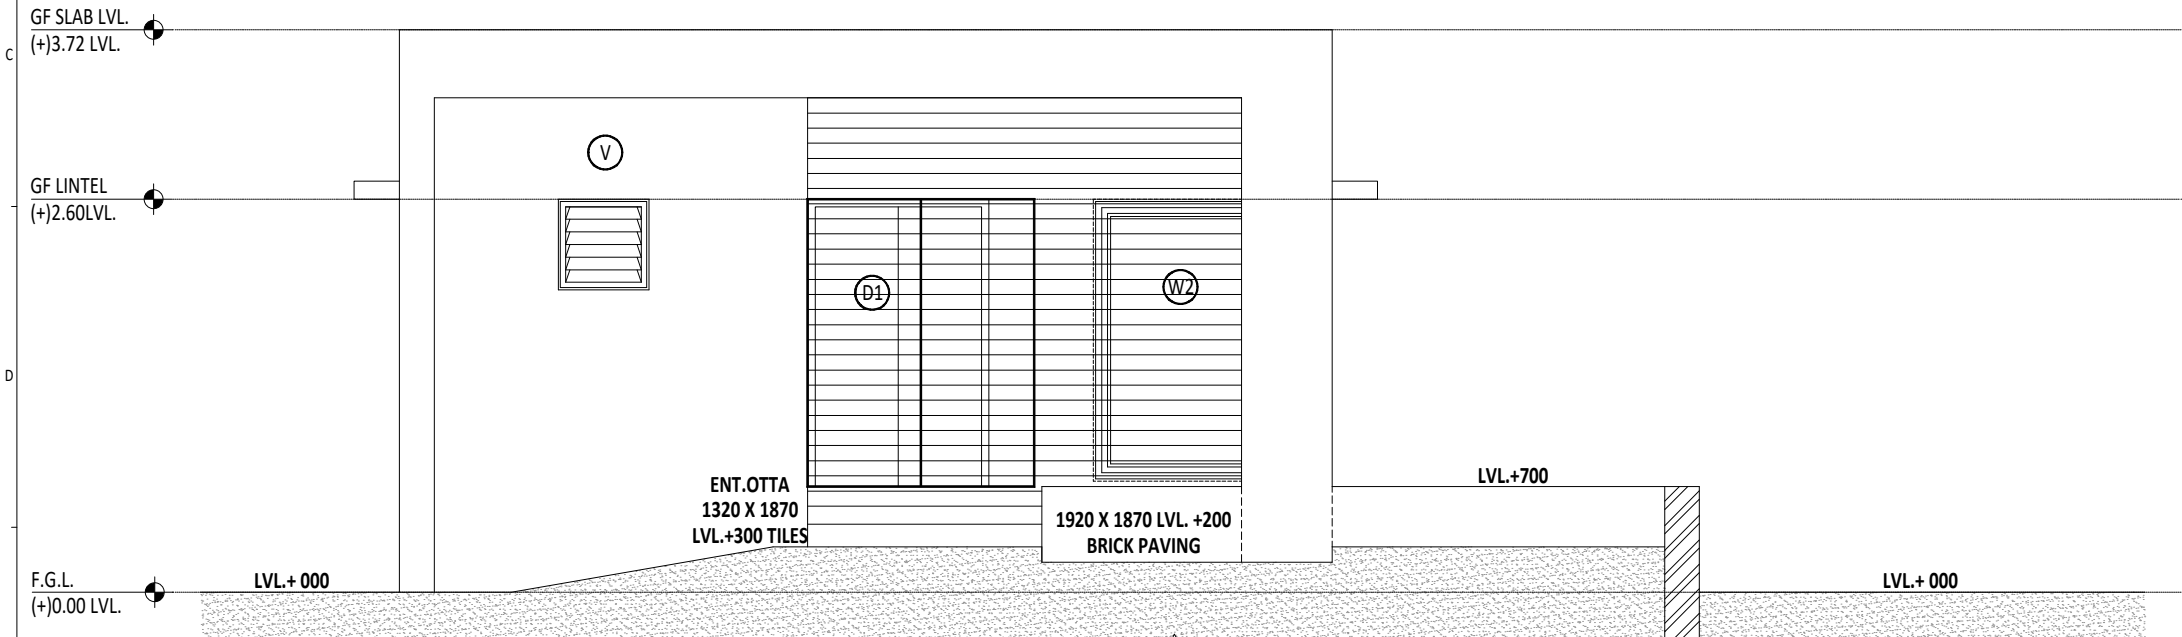

SECTION 2-2

SCALE 1:50

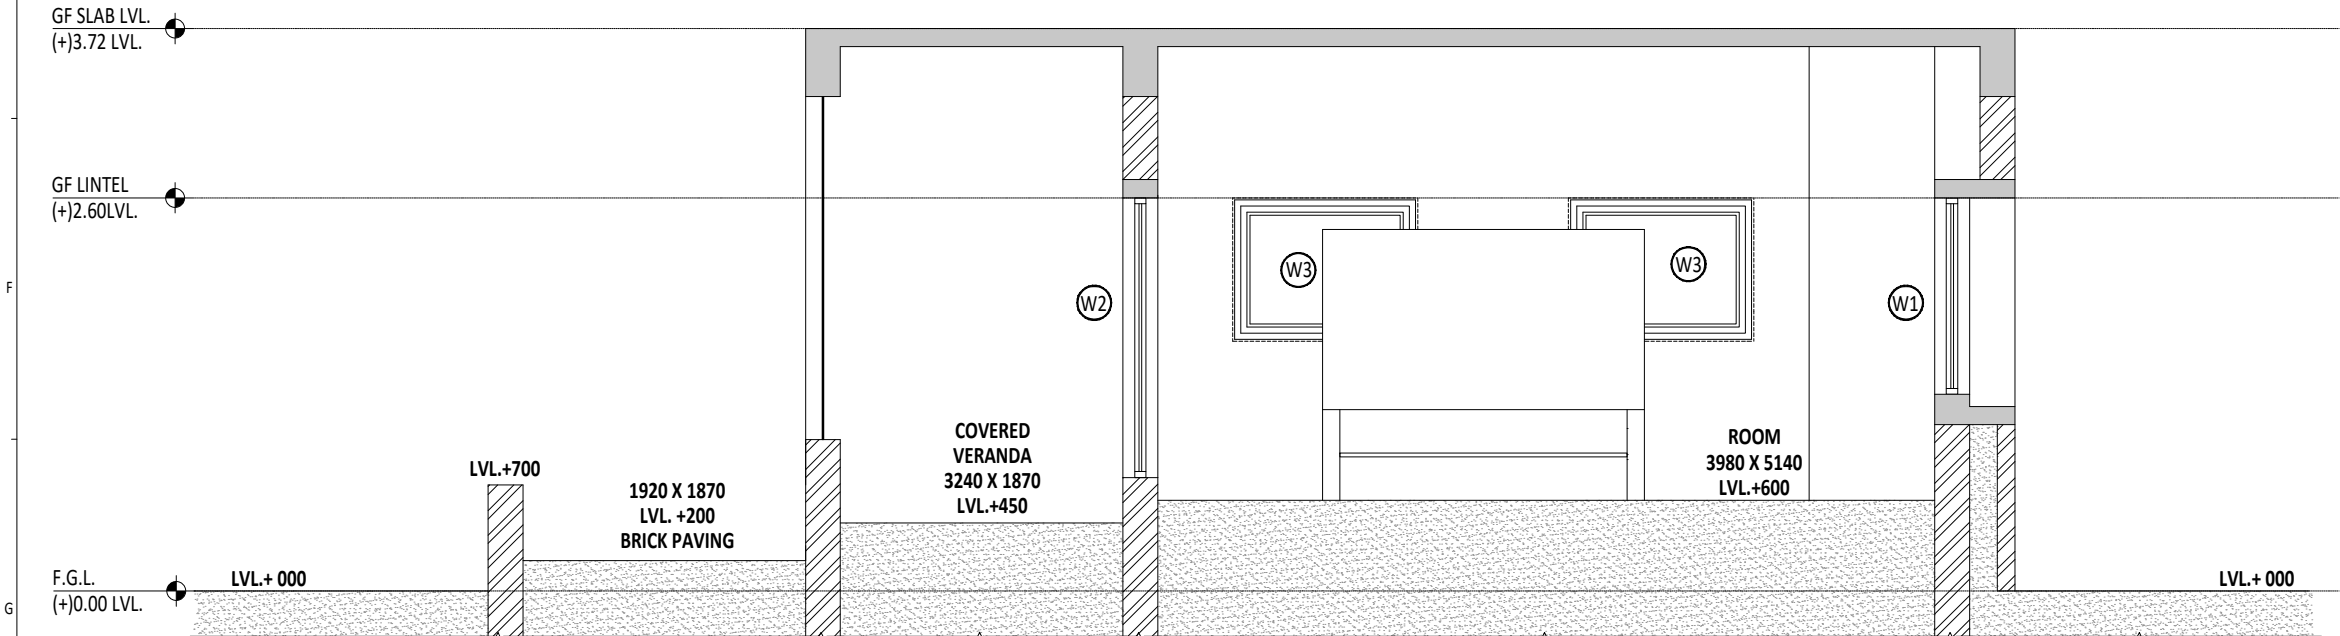

SECTION 3-3

SCALE 1:50

FOR APPROVAL

CLIENT: EXECUTIVE ENGINEER R&B(P) DIVISION HIMATNAGAR			SHEET
PROJECT: Construction of Anganwadi			1 OF 1
TITLE: SECTION			SIZE: A3
SCALE U.N.O.	SCALE	DWG. NO. S03	REV: R0