


SECTION A-A

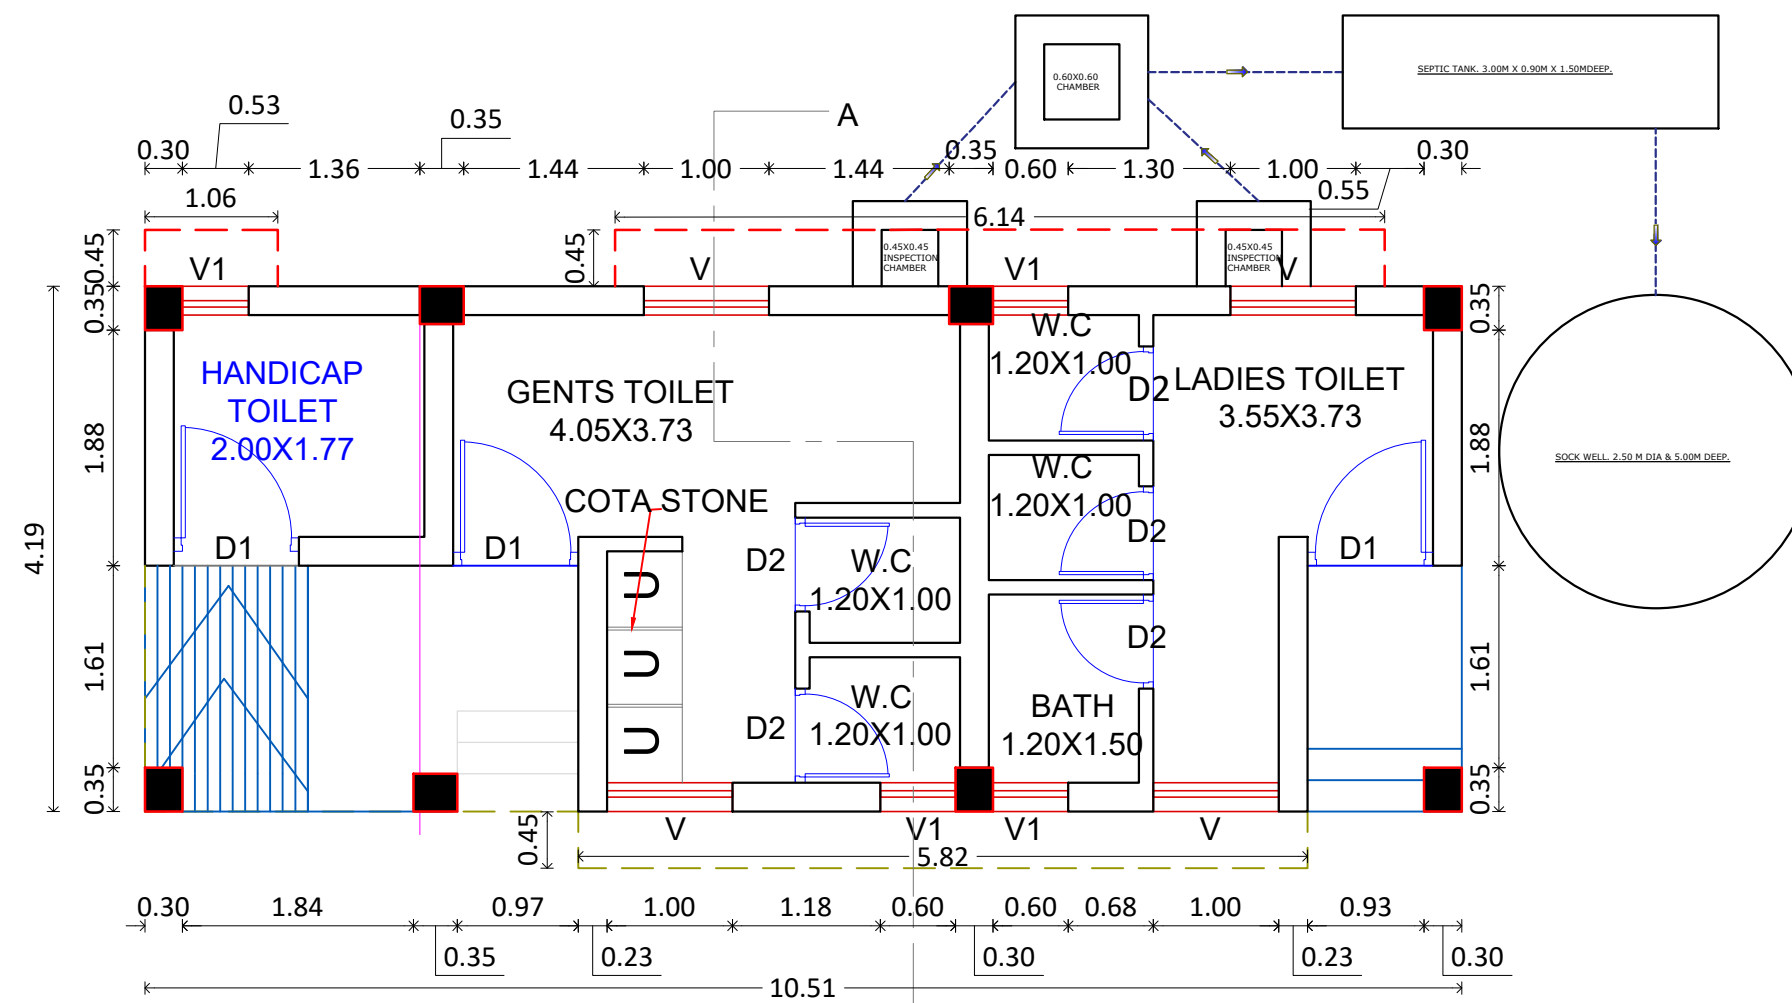

GROUND FLOOR PLAN (TOILET BLOCK)

<u>OPENING SCHEDULE :-</u>		
TYPE	CODE	SIZE
DOOR	D1	1.00 x 2.10
DOOR	D2	0.75 x 2.10
VENTILATION	V	1.00 x 0.60
VENTILATION	V1	0.60 x 0.60

BUILT UP AREA: 44.00 SMT

MAHISAGAR MATA MANDIR

SCALE: NTS; 31.10.2025