




SECTIONAL ELEVATION.

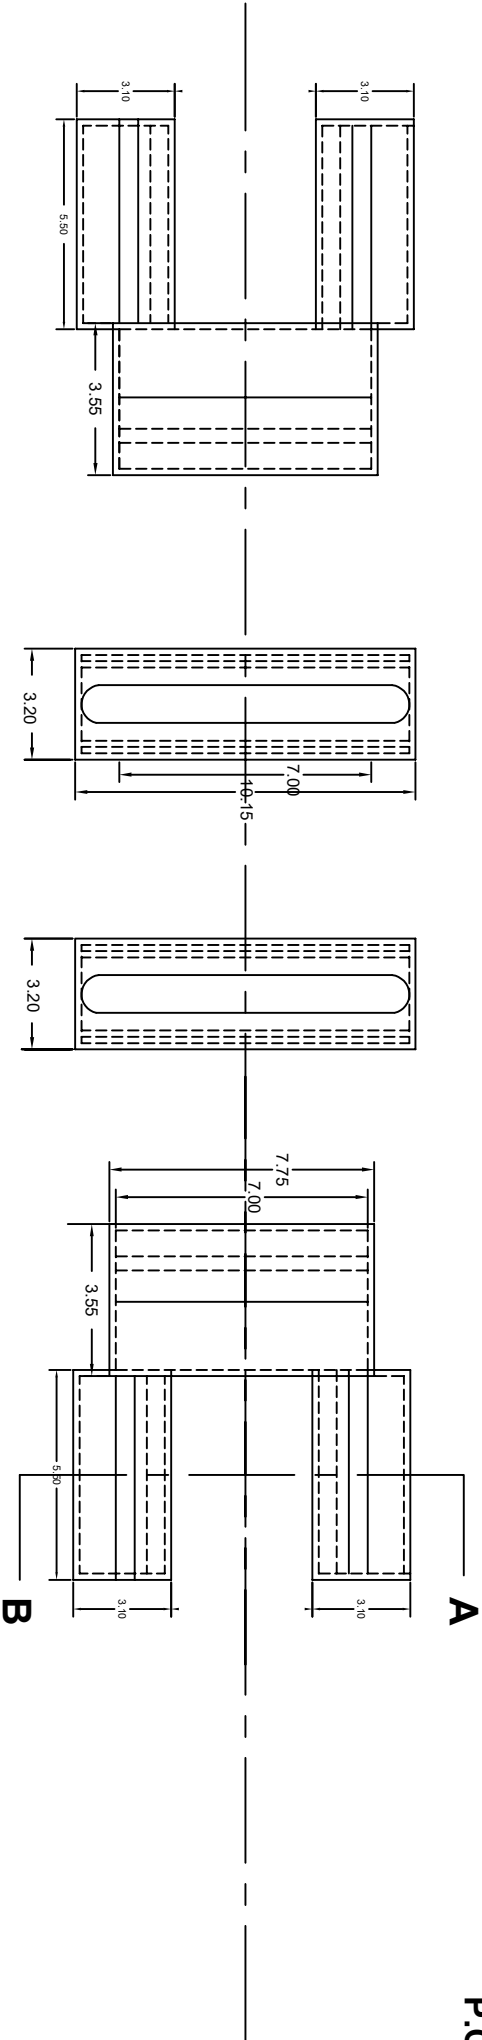

PLAN

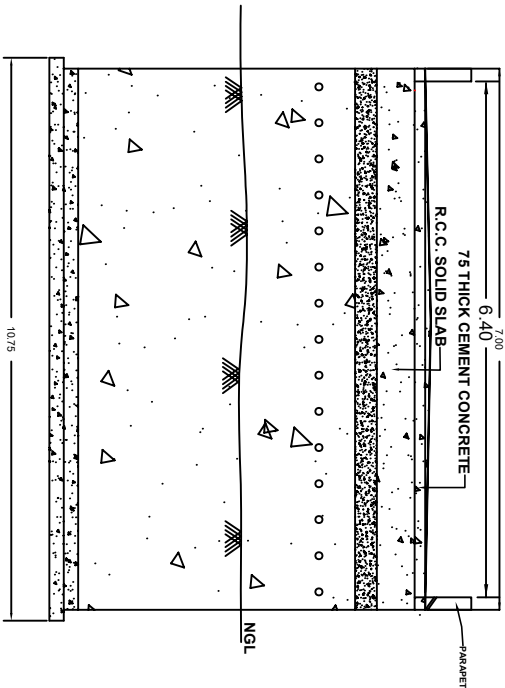

SECTION IN 'AB'

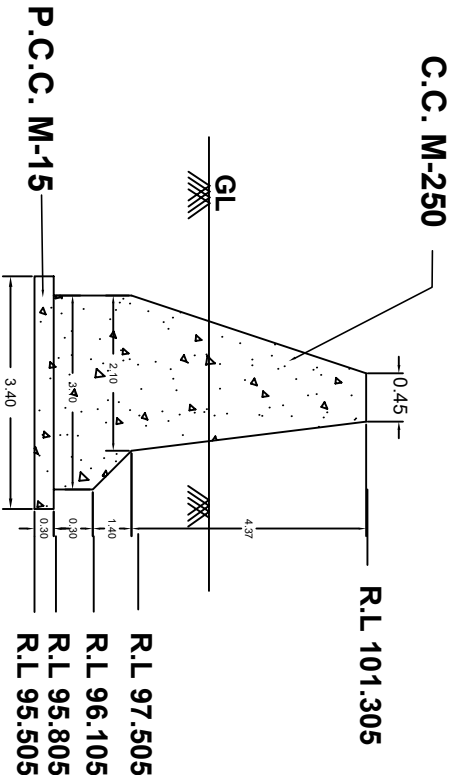

RETURN WALL SECTION

PANCHAYAT (R & B) DIVISION ,VALSAD			
Drawn By		Chief Engineer	Panchayat ( R. & B. ) dept.
Checked By		Supremetendant Engineer	Panchayat ( R. & B. ) Circle.
Compd. By		Executive Engineer	Panchayat ( R. & B. ) Division
Checked By		Deputy Executive Engineer	Panchayat ( R. & B. ) Sub Division
			Pardi

Name of work :- (MMGSY 2025-26 - Vanbandhu Kalvan Yojana-2) Construction of Minor Bridge - Slab Drain on Kumbhariya Makda Faliya to Sukhlav Road Ch 0/4 to 0/60 Ta.Pardi, Dist.Valsad.