




SITE PLAN (SCALE : 1:500)

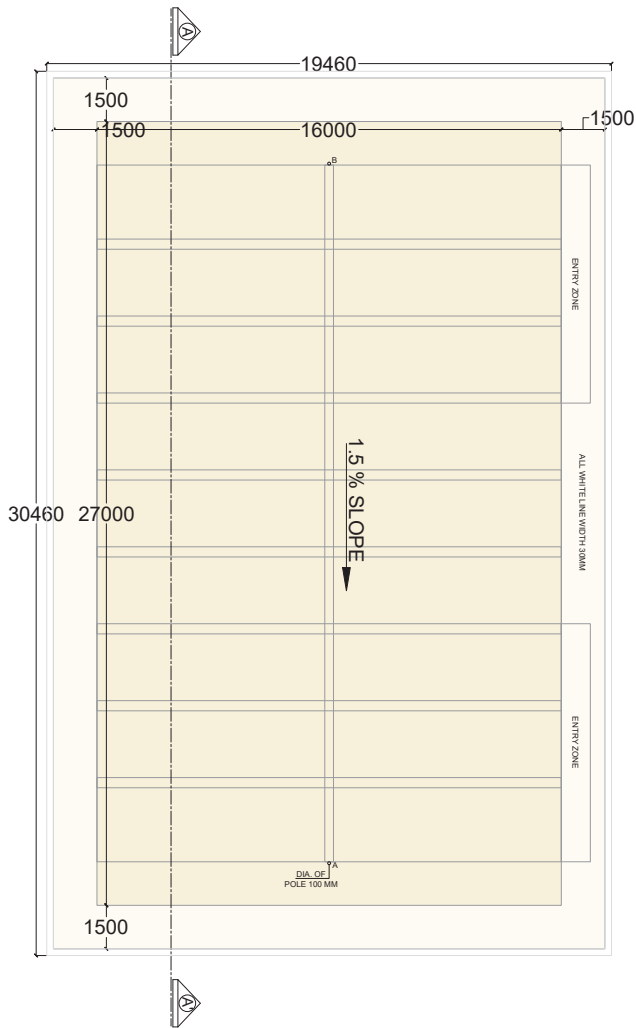


COURT PLAN (SCALE : 1:250)


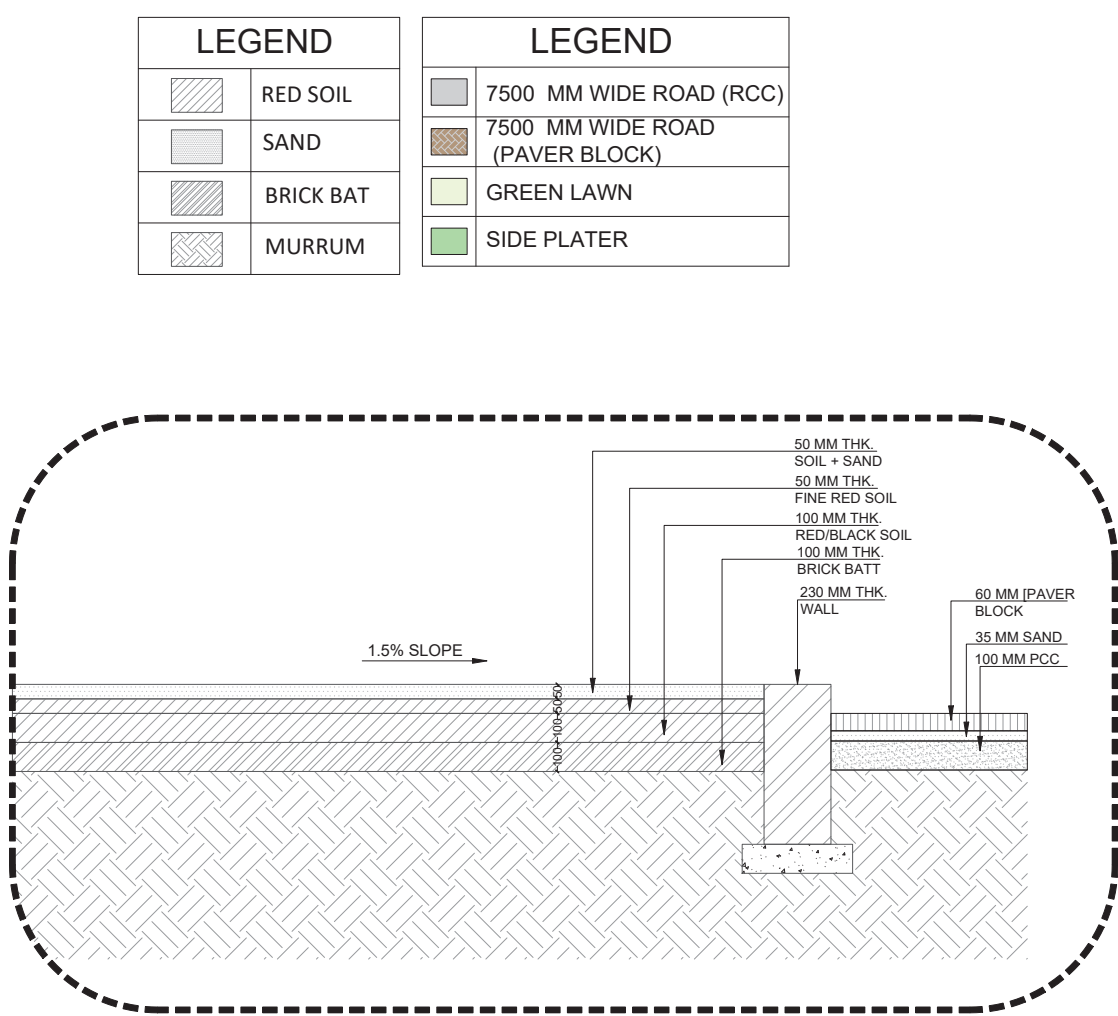


DETAIL - 1 (SCALE : 1:25)

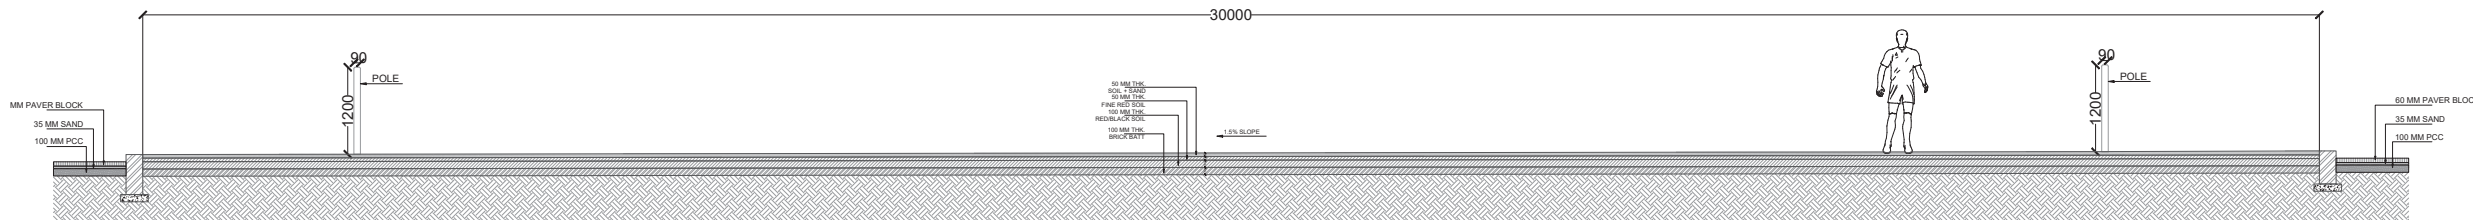


SECTION AA' (SCALE : 1:100)

| PROJECT INFORMATION: | | SITE ADDRESS : | KEY PLAN : | GENERAL NOTES: | | REVISION PARTICULARS: | | STRUCTURAL CON | ARCHITECTS / INTERIOR DESIGNERS: | DRAWING TITLE: | |
|---|--|--|------------|--|-------|-----------------------|--------|----------------|--|---|-----------------|
| GANDHIDAM SPORTS GROUND | | CLIENT : SPORTS AUTHORITY OF GUJARAT | | 1. All Dimensions Are In MM 2. Do not scale the drawings. 3. This drawing is to be read in conjunction with all other related architectural & others consultants drawings. 4. Any discrepancy found in the drawings must be brought to Architect's office prior of execution. | SR.NO | DATE | Drn By | Revision | <div>PARAM CONSULTING ENGINEERS B/11111 UNICUS SHYAMAL SHYAMAL CROSS ROAD, AHMEDABAD-15 MO - 9510415231 E mail -kedar.paramconsultant@gmail.com</div> | <div> EITHER OR ARCHITECTURE 901, Matrix, Behind Divya Bhaskar, S G Highway, Ahmedabad - Gujarat - 54. eitheror.architecture@gmail.com, 9724694445</div> | KHO - KHO COURT |
| | | | | | | | | | M.E.P CONSULTANT | | |
| | | | | | | | | | | | |
| | | | | | | | | | <div>SCALE: <div></div> DWN BY: <div></div> CHECKED BY: <div></div> APPROVED BY: <div></div></div> <div>DATE : 28-05-2026 Hetashri Shah Nitin Gurnani Jay Suthar</div> <div>SHEET NO: <div></div> DRAWING NO: <div></div></div> <div>REV.NO: R0</div> <div>PROJ REF: ARC & CIVIL</div> | A - 201 | |
| <div>These drawings & designs are the sole property of EITHER OR ARCHITECTURE and as such shall not be reproduced in any form without explicit written permission of EITHER OR ARCHITECTURE. All drawings and related documents shall be returned to EITHER OR ARCHITECTURE upon request.</div> | | | | | | | | | | | |

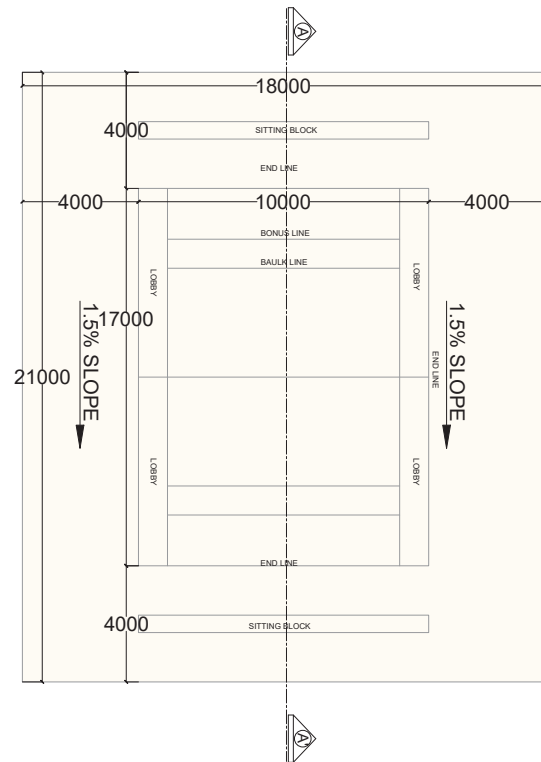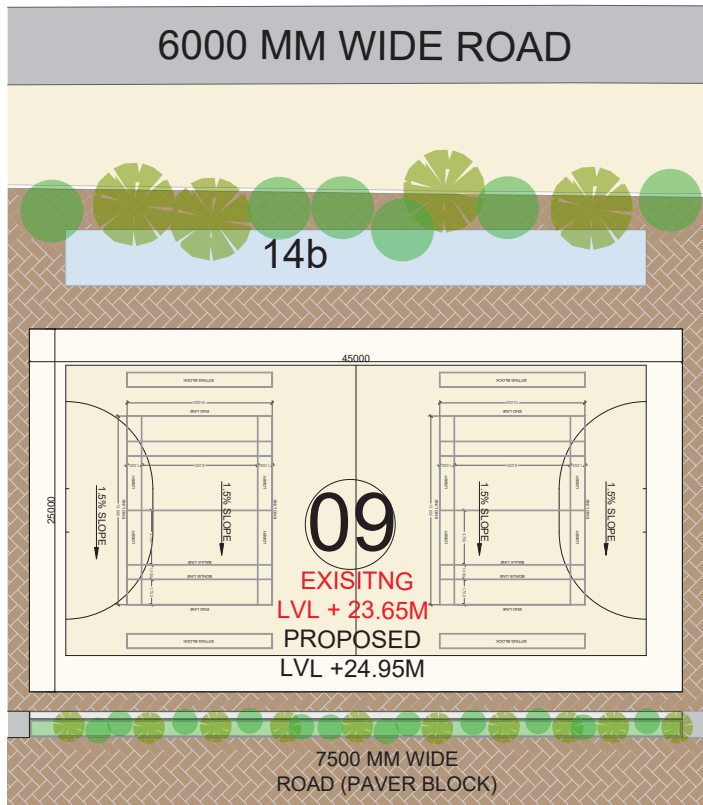


KABADDI COURT
PLAN (SCALE : 1:250)

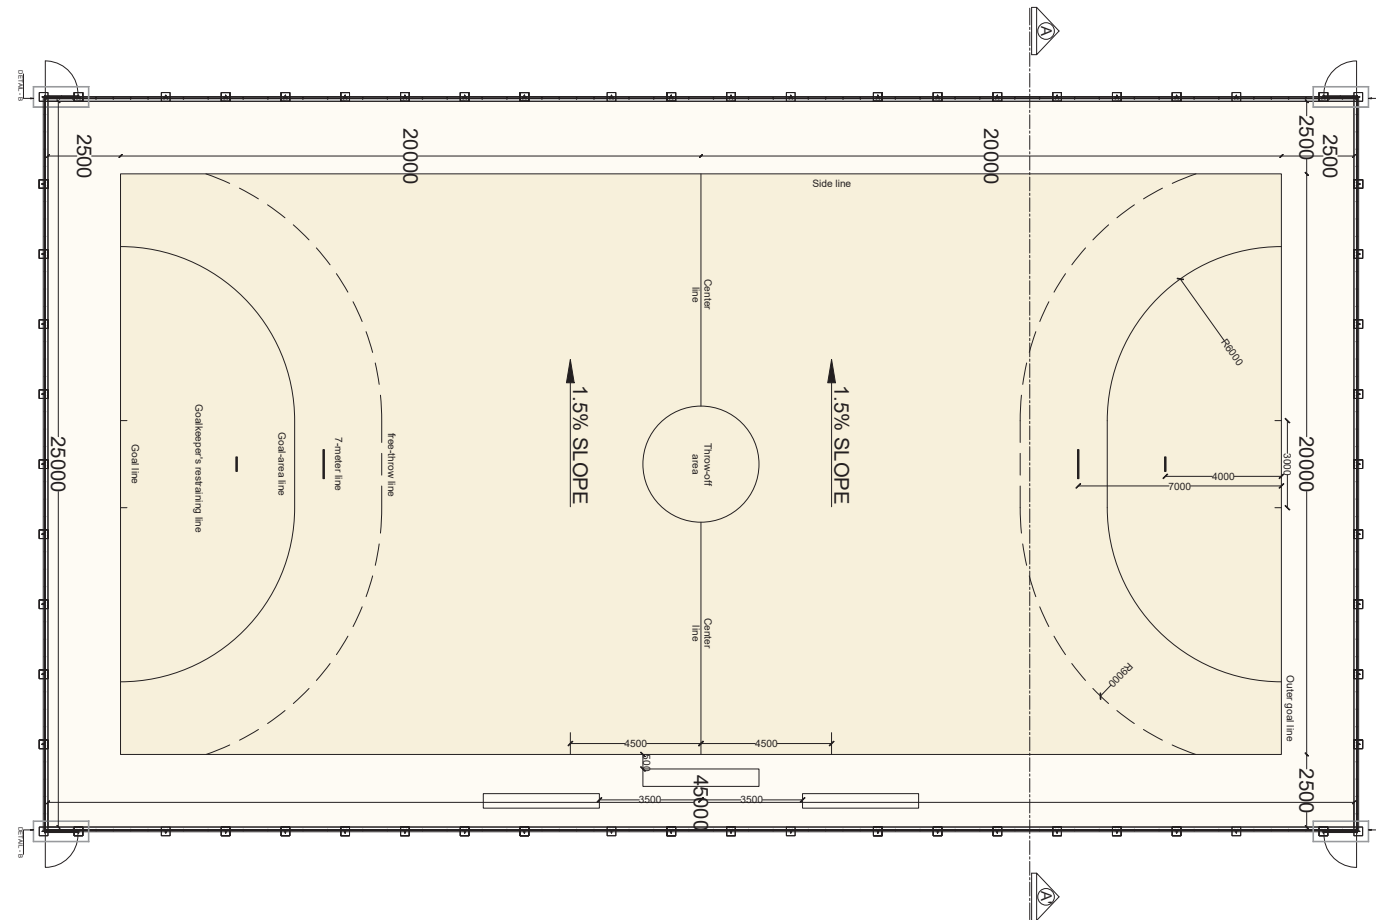


HANDBALL COURT
PLAN (SCALE : 1:250)

SITE PLAN (SCALE : 1:500)

| LEGEND | | LEGEND | |
|--------|-----------|--------|---------------------------------|
| | RED SOIL | | 7500 MM WIDE ROAD (RCC) |
| | SAND | | 7500 MM WIDE ROAD (PAVER BLOCK) |
| | BRICK BAT | | GREEN LAWN |
| | MURRUM | | SIDE PLATER |

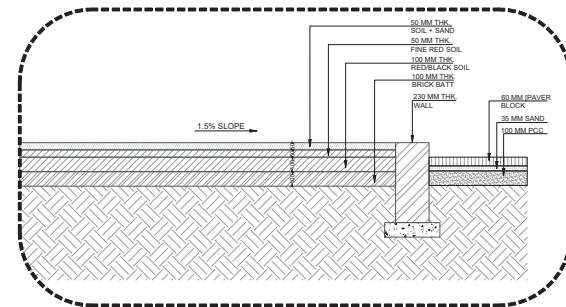

DETAIL - 1 (SCALE : 1:50)

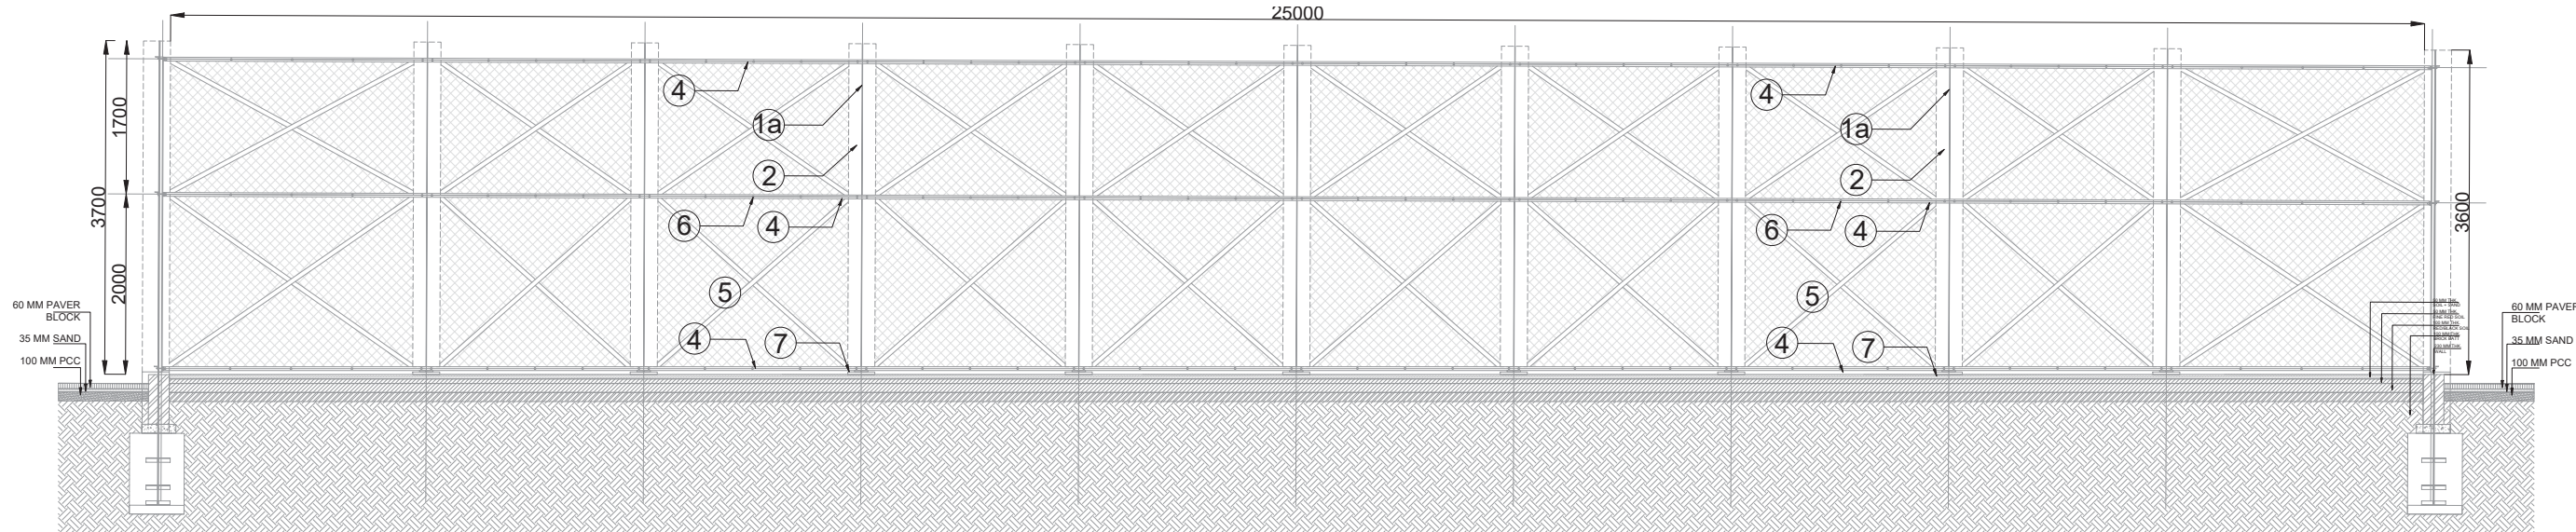

SECTION AA' (SCALE : 1:75)

| PROJECT INFORMATION: | | SITE ADDRESS : | KEY PLAN : | GENERAL NOTES: | REVISION PARTICULARS: | | | | STRUCTURAL CON | ARCHITECTS / INTERIOR DESIGNERS: | DRAWING TITLE: | | | | | | |
|-------------------------|--|---|------------|--|-----------------------|------|--------|----------|--|--|----------------|----------------------------|-------------|---------------|---------------|-------------|--------------|
| GANDHIDAM SPORTS GROUND | | CLIENT : SPORTS AUTHORITY OF GUJARAT | | 1. All Dimensions Are In MM 2. Do not scale the drawings. 3. This drawing is to be read in conjunction with all other related architectural & others consultants drawings. 4. Any discrepancy found in the drawings must be brought to Architect's office prior of execution. | SR.NO | DATE | Dwn By | Revision | PARAM CONSULTING ENGINEERS B/1111 UNICUS SHYAMAL SHYAMAL CROSS ROAD, AHMEDABAD-15 MO - 9510415231 E mail - kedar.paramconsultant@gmail.com | EITHER OR ARCHITECTURE 901, Matrix, Behind Divya Bhaskar, S G Highway, Ahmedabad - Gujarat - 54. eitheror.architecture@gmail.com, 9724694445 | | KABADDI CUM HANDBALL COURT | SCALE: | | DWN BY: | CHECKED BY: | APPROVED BY: |
| | | | | | | | | | DATE : | | | | 28-05-2026 | Hetashri Shah | Nitin Gurnani | Jay Suthar | |
| | | | | | | | | | SHEET NO : | | | | | DRAWING NO: | | A - 202 | |
| | | | | | | | | | | | | PROJ REF: | ARC & CIVIL | | | | |

SITE PLAN (SCALE : 1:500)

SYNTHETIC TENNIS COURT PLAN (SCALE : 1:250)

TYPICAL SECTION (SCALE : 1:50)

DETAIL - B (SCALE : 1:25)

DETAIL - C (SCALE : 1:25)

DETAIL - D (SCALE : 1:10)

SECTION AA' (SCALE : 1:150)




ELEVATION A (SCALE : 1:150)

ELEVATION B (SCALE : 1:150)







DETAIL - A (SCALE : 1:75)

| LEGEND | |
|--------|-----------|
| | RED SOIL |
| | SAND |
| | MURRUM |
| | FARM CLAY |




| SR.NO | LEGEND |
|-------|---------------------------------------|
| ① | 200 X 8 MM THK. VERTICAL M.S. PLATE |
| ①a | 100 X 8 MM THK. VERTICAL M.S. PLATE |
| ② | 75 X 75 X 6 MM 'L' ANGLE |
| ③ | 50 X 50 X 6 MM 'L' ANGLE |
| ④ | 40 X 6 MM THK. HORIZONTAL M.S. PATTI |
| ⑤ | 50 X 50 - 10 MM GUAGE CHAIN LINK MESH |
| ⑥ | 6 MM DAI BOLT |
| ⑦ | 300 X 300 MM PEDESTAL |
| ⑧ | 40 X 20 X 1.5 MM M.S. SECTION |
| ⑨ | HINGES |

| LEGEND FOR FINISHES LAYOUT | |
|---|----------------|
|  | BOSPHORUS BLUE |
|  | MOSS GREEN |
|  | WHITE |

| PROJECT INFORMATION: | | SITE ADDRESS : | KEY PLAN : | GENERAL NOTES: | REVISION PARTICULARS: | | | | STRUCTURAL CON | ARCHITECTS / INTERIOR DESIGNERS: | DRAWING TITLE: | | | | | |
|-------------------------|--|---|------------|--|-----------------------|--|--|--|---|---|--|--|--|--|--|--|
| GANDHIDAM SPORTS GROUND | | CLIENT : SPORTS AUTHORITY OF GUJARAT | | 1. All Dimensions Are In MM 2. Do not scale the drawings. 3. This drawing is to be read in conjunction with all other related architectural & others consultants drawings. 4. Any discrepancy found in the drawings must be brought to Architect's office prior of execution. | | | | | PARAM CONSULTING ENGINEERS B/1111 UNICUS SHYAMAL SHYAMAL CROSS ROAD, AHMEDABAD-15 MO :- 9610415231 E mail :- veeed paramconsultant@gmail.com M.E.P CONSULTANT | / EITHER OR ARCHITECTURE 901, Matrix, Behind Divya Bhaskar, S G Highway, Ahmedabad - Gujarat - 54. eitheror.architecture@gmail.com, 9724694445 | SYNTHETIC TENNIS COURT SCALE: DATE : 28-05-2026 DWN BY: Hetashri Shah CHECKED BY: Nitin Gurnani APPROVED BY: Jay Suthar SHEET NO : REV.NO: R0 DRAWING NO: A - 203 PROJ REF: ARC & CIVIL | | | | | |
| | | | | | | | | | | | | | | | | |

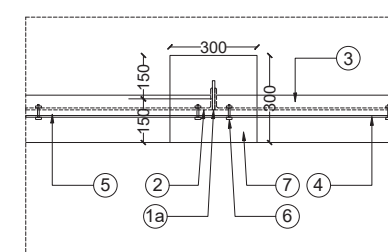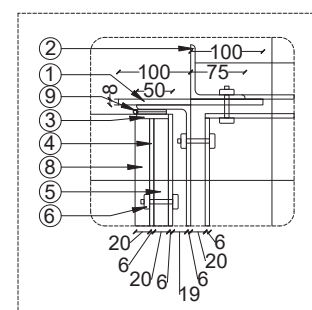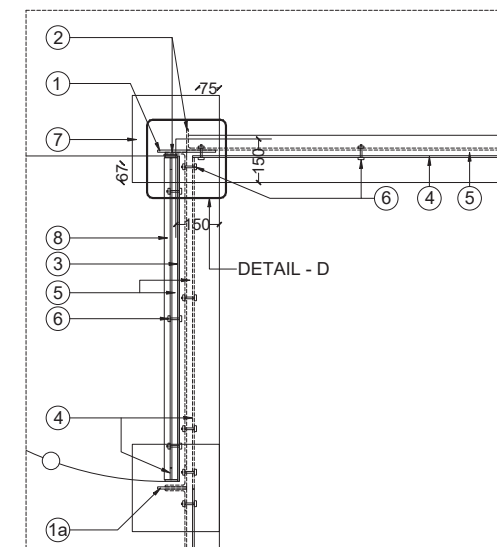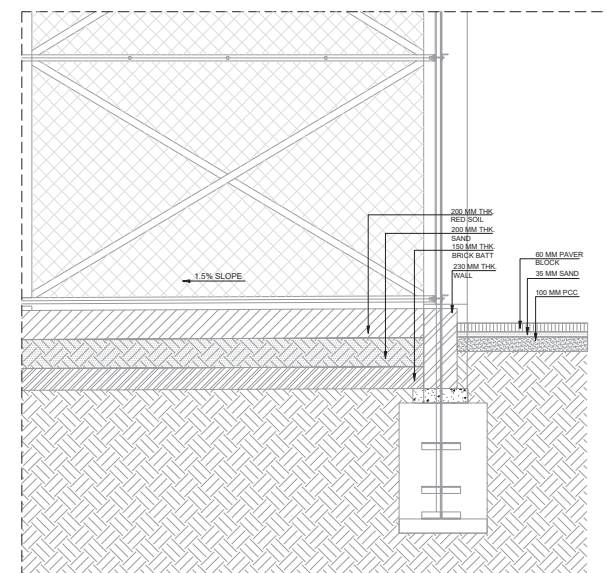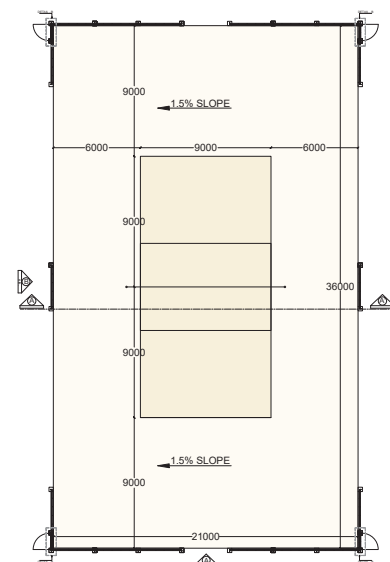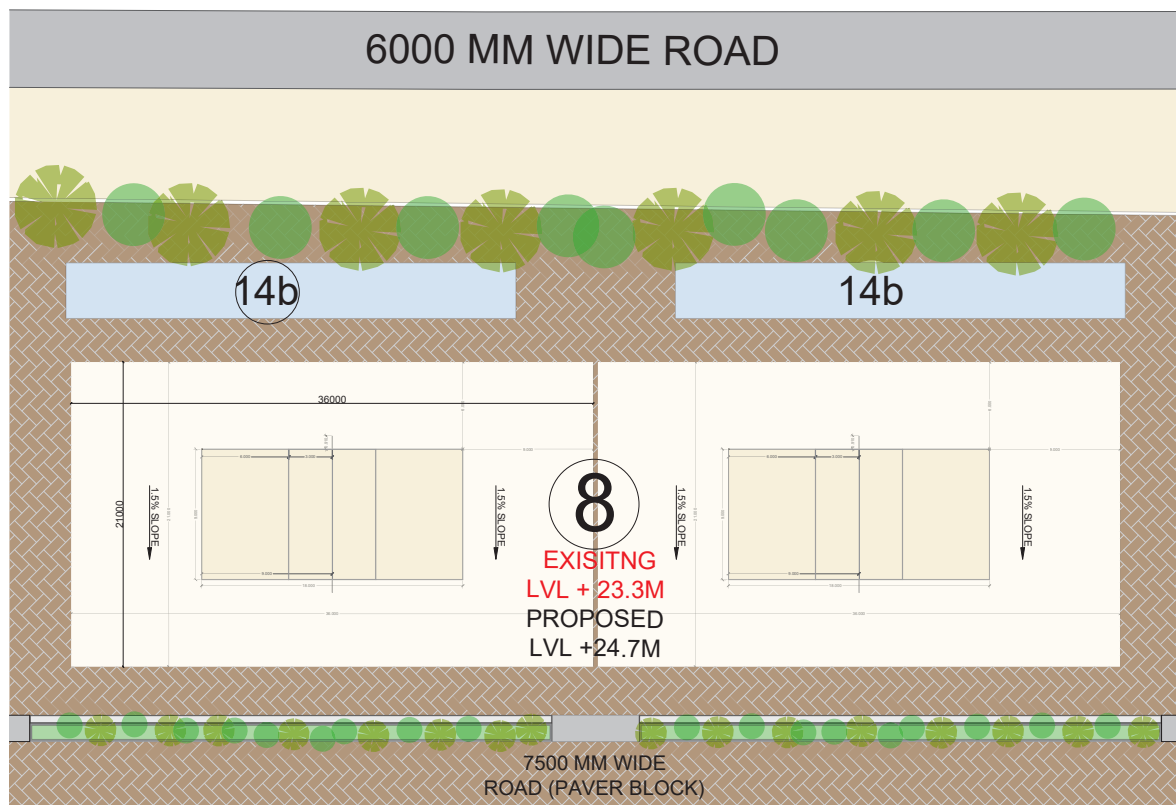

| LEGEND | |
|--------|-----------|
| | RED SOIL |
| | SAND |
| | BRICK BAT |
| | MURRUM |

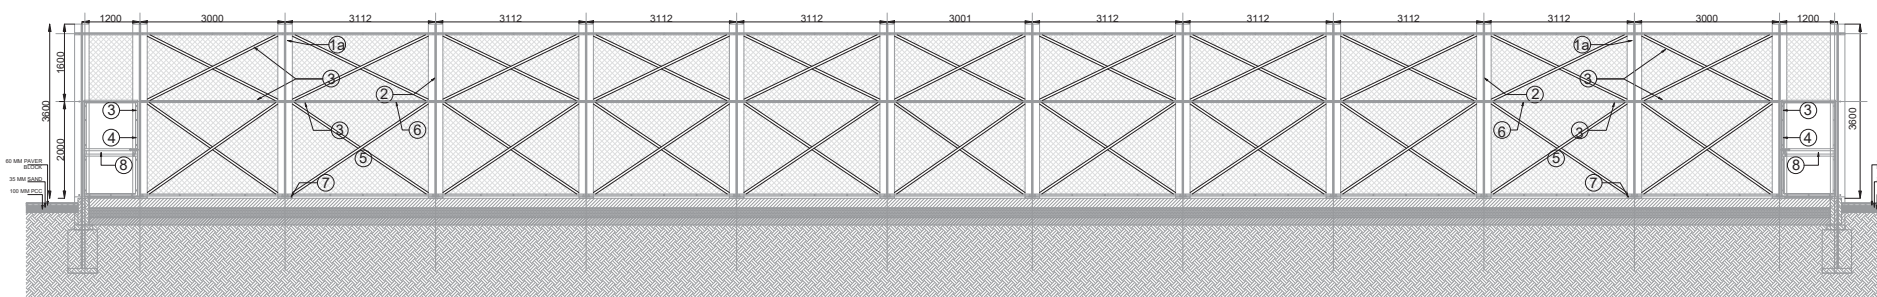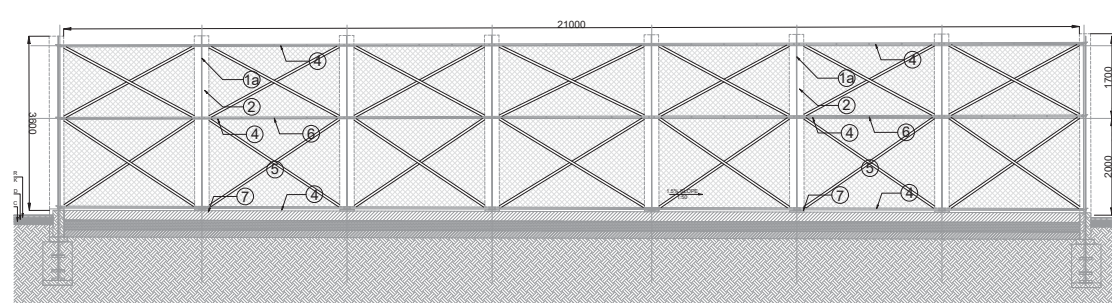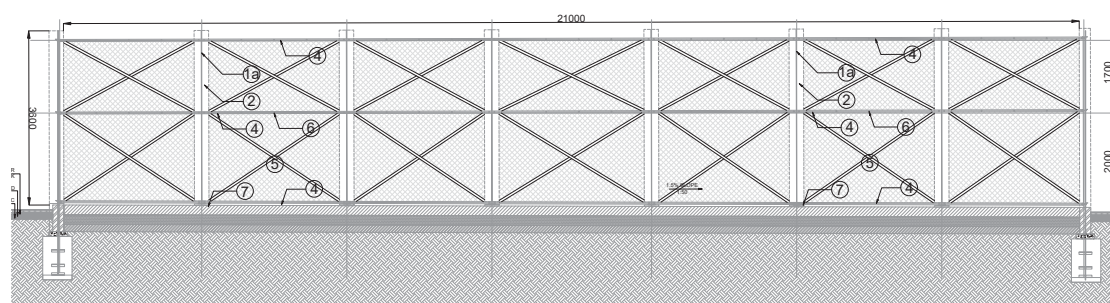


ELEVATION B (SCALE : 1:150)

| SR.NO | LEGEND |
|-------|-------------------------------------|
| ① | 200 X 8 MM THK. VERTICAL M.S. PLATE |
| ①a | 100 X 8 MM THK. VERTICAL M.S. PLATE |
| ② | 75 X 75 X 6 MM 'L' ANGLE |





| | |
|---|---------------------------------------|
| ③ | 50 X 50 X 6 MM 'L' ANGLE |
| ④ | 40 X 6 MM THK. HORIZONTAL M.S. PATTI |
| ⑤ | 50 X 50 - 10 MM GUAGE CHAIN LINK MESH |
| ⑥ | 6 MM DAI BOLT |

| | |
|---|-------------------------------|
| 7 | 300 X 300 MM PEDESTAL |
| 8 | 40 X 20 X 1.5 MM M.S. SECTION |
| 9 | HINGES |

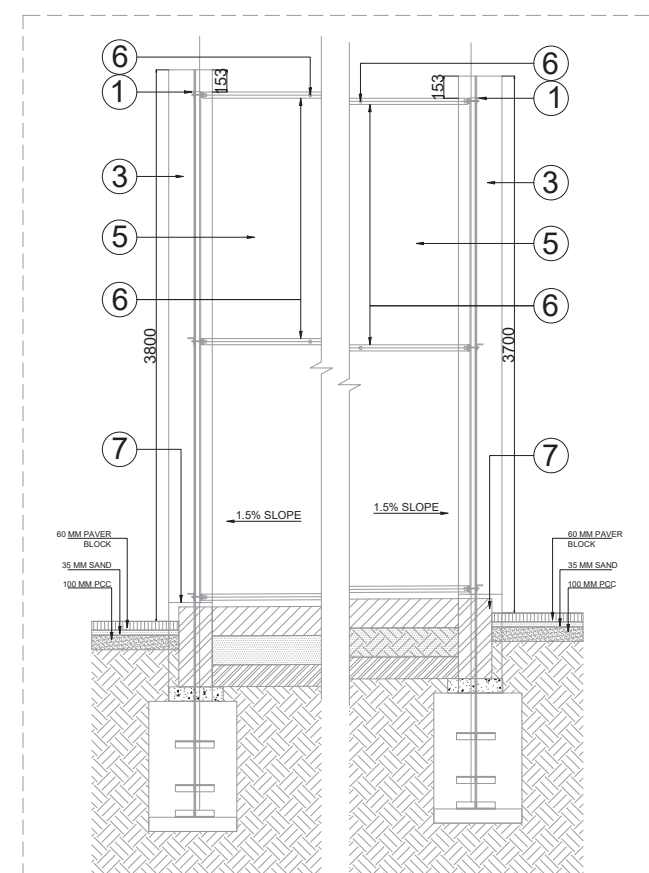


DETAIL - A (SCALE : 1:75)


| | | | | | | | | | | | | | | | | | | | | | | | |
|-------------------------|--|---|--|------------|--|--|--|-----------------------|--|--|--|---|--|--|--|------------------|--|---------------|--|---------------|--|------------|--|
| PROJECT INFORMATION: | | SITE ADDRESS : | | KEY PLAN : | | GENERAL NOTES: | | REVISION PARTICULARS: | | | | STRUCTURAL CON | | ARCHITECTS / INTERIOR DESIGNERS: | | DRAWING TITLE: | | | | | | | |
| GANDHIDAM SPORTS GROUND | | CLIENT : SPORTS AUTHORITY OF GUJARAT | | | | 1. All Dimensions Are In MM 2. Do not scale the drawings. 3. This drawing is to be read in conjunction with all other related architectural & others consultants drawings. 4. Any discrepancy found in the drawings must be brought to Architect's office prior of execution. | | | | | | PARAM CONSULTING ENGINEERS B/11111 UNICUS SHYAMAL SHYAMAL CROSS ROAD, AHMEDABAD-15 MO :- 9510415231 E mail :-kedar.paramconsultant@gmail.com | | EITHER OR ARCHITECTURE 901, Matrix, Behind Divya Bhaskar, S G Highway, Ahmedabad - Gujarat - 54. eitheror.architecture@gmail.com, 9724694445 | | VOLLEYBALL COURT | | | | | | | |
| | | | | | | | | | | | | M.E.P CONSULTANT | | | | | | | | | | | |
| | | | | | | | | | | | | | | | | | | | | | | | |
| | | | | | | | | | | | | SR.NO | | DATE | | Dm By | | Revision | | | | | |
| | | | | | | | | | | | | | | DATE : | | 28-05-2026 | | Hetashri Shah | | Nitin Gurnani | | Jay Suthar | |
| | | | | | | | | | | | | | | SHEET NO : | | | | DRAWING NO: | | A - 204 | | | |
| | | | | | | | | | | | | | | REV.NO: | | R0 | | | | | | | |
| | | | | | | | | | | | | | | PROJ REF: | | ARC & CIVIL | | | | | | | |

    


| SR.NO | LEGEND |
|-------|--------------------------------------|
| ① | 200 X 8 MM THK. VERTICAL M.S. PLATE |
| ①a | 100 X 8 MM THK. VERTICAL M.S. PLATE |
| ② | 75 X 75 X 6 MM 'L' ANGLE |
| ③ | 50 X 50 X 6 MM 'L' ANGLE |
| ④ | 40 X 6 MM THK. HORIZONTAL M.S. PATTI |

| | |
|---|---------------------------------------|
| ⑤ | 50 X 50 - 10 MM GAUGE CHAIN LINK MESH |
| ⑥ | 6 MM DAI BOLT |
| ⑦ | 300 X 300 MM PEDESTAL |
| ⑧ | 40 X 20 X 1.5 MM M.S. SECTION |
| ⑨ | HINGES |


| | | | | | | | | | | | | | | | | | | | |
|-------------------------|--|--|--|------------|--|--|--|-----------------------|--|--|--|--|--|--|--|---|--|--|--|
| PROJECT INFORMATION: | | SITE ADDRESS : | | KEY PLAN : | | GENERAL NOTES: | | REVISION PARTICULARS: | | | | STRUCTURAL CON | | ARCHITECTS / INTERIOR DESIGNERS: | | DRAWING TITLE: | | | |
| GANDHIDAM SPORTS GROUND | | CLIENT : SPORTS AUTHORITY OF GUJARAT | | | | 1. All Dimensions Are In MM 2. Do not scale the drawings. 3. This drawing is to be read in conjunction with all other related architectural & others consultants drawings. 4. Any discrepancy found in the drawings must be brought to Architect's office prior of execution. | | | | | | PARAM CONSULTING ENGINEERS B/1111 UNICUS SHYAMAL SHYAMAL CROSS ROAD, AHMEDABAD-15 MO - 9510415231 E mail -kedar.paramconsultant@gmail.com | |  EITHER OR ARCHITECTURE 901, Matrix, Behind Divya Bhaskar, S G Highway, Ahmedabad - Gujarat - 54. eitheror.architecture@gmail.com, 9724694445 | | BASKETBALL COURT SCALE: DATE : 28-05-2026 SHEET NO: REV.NO: RO PROJ REF: ARC & CIVIL DWN BY: Hetashri Shah CHECKED BY: Nitin Gurnani APPROVED BY: Jay Suthar DRAWING NO: A - 205 | | | |
| | | | | | | | | | | | | M.E.P CONSULTANT | | | | | | | |
| | | | | | | | | | | | | Revision | | | | | | | |
| SR.NO | | DATE | | Dwn By | | Revision | | | | | | | | | | | | | |

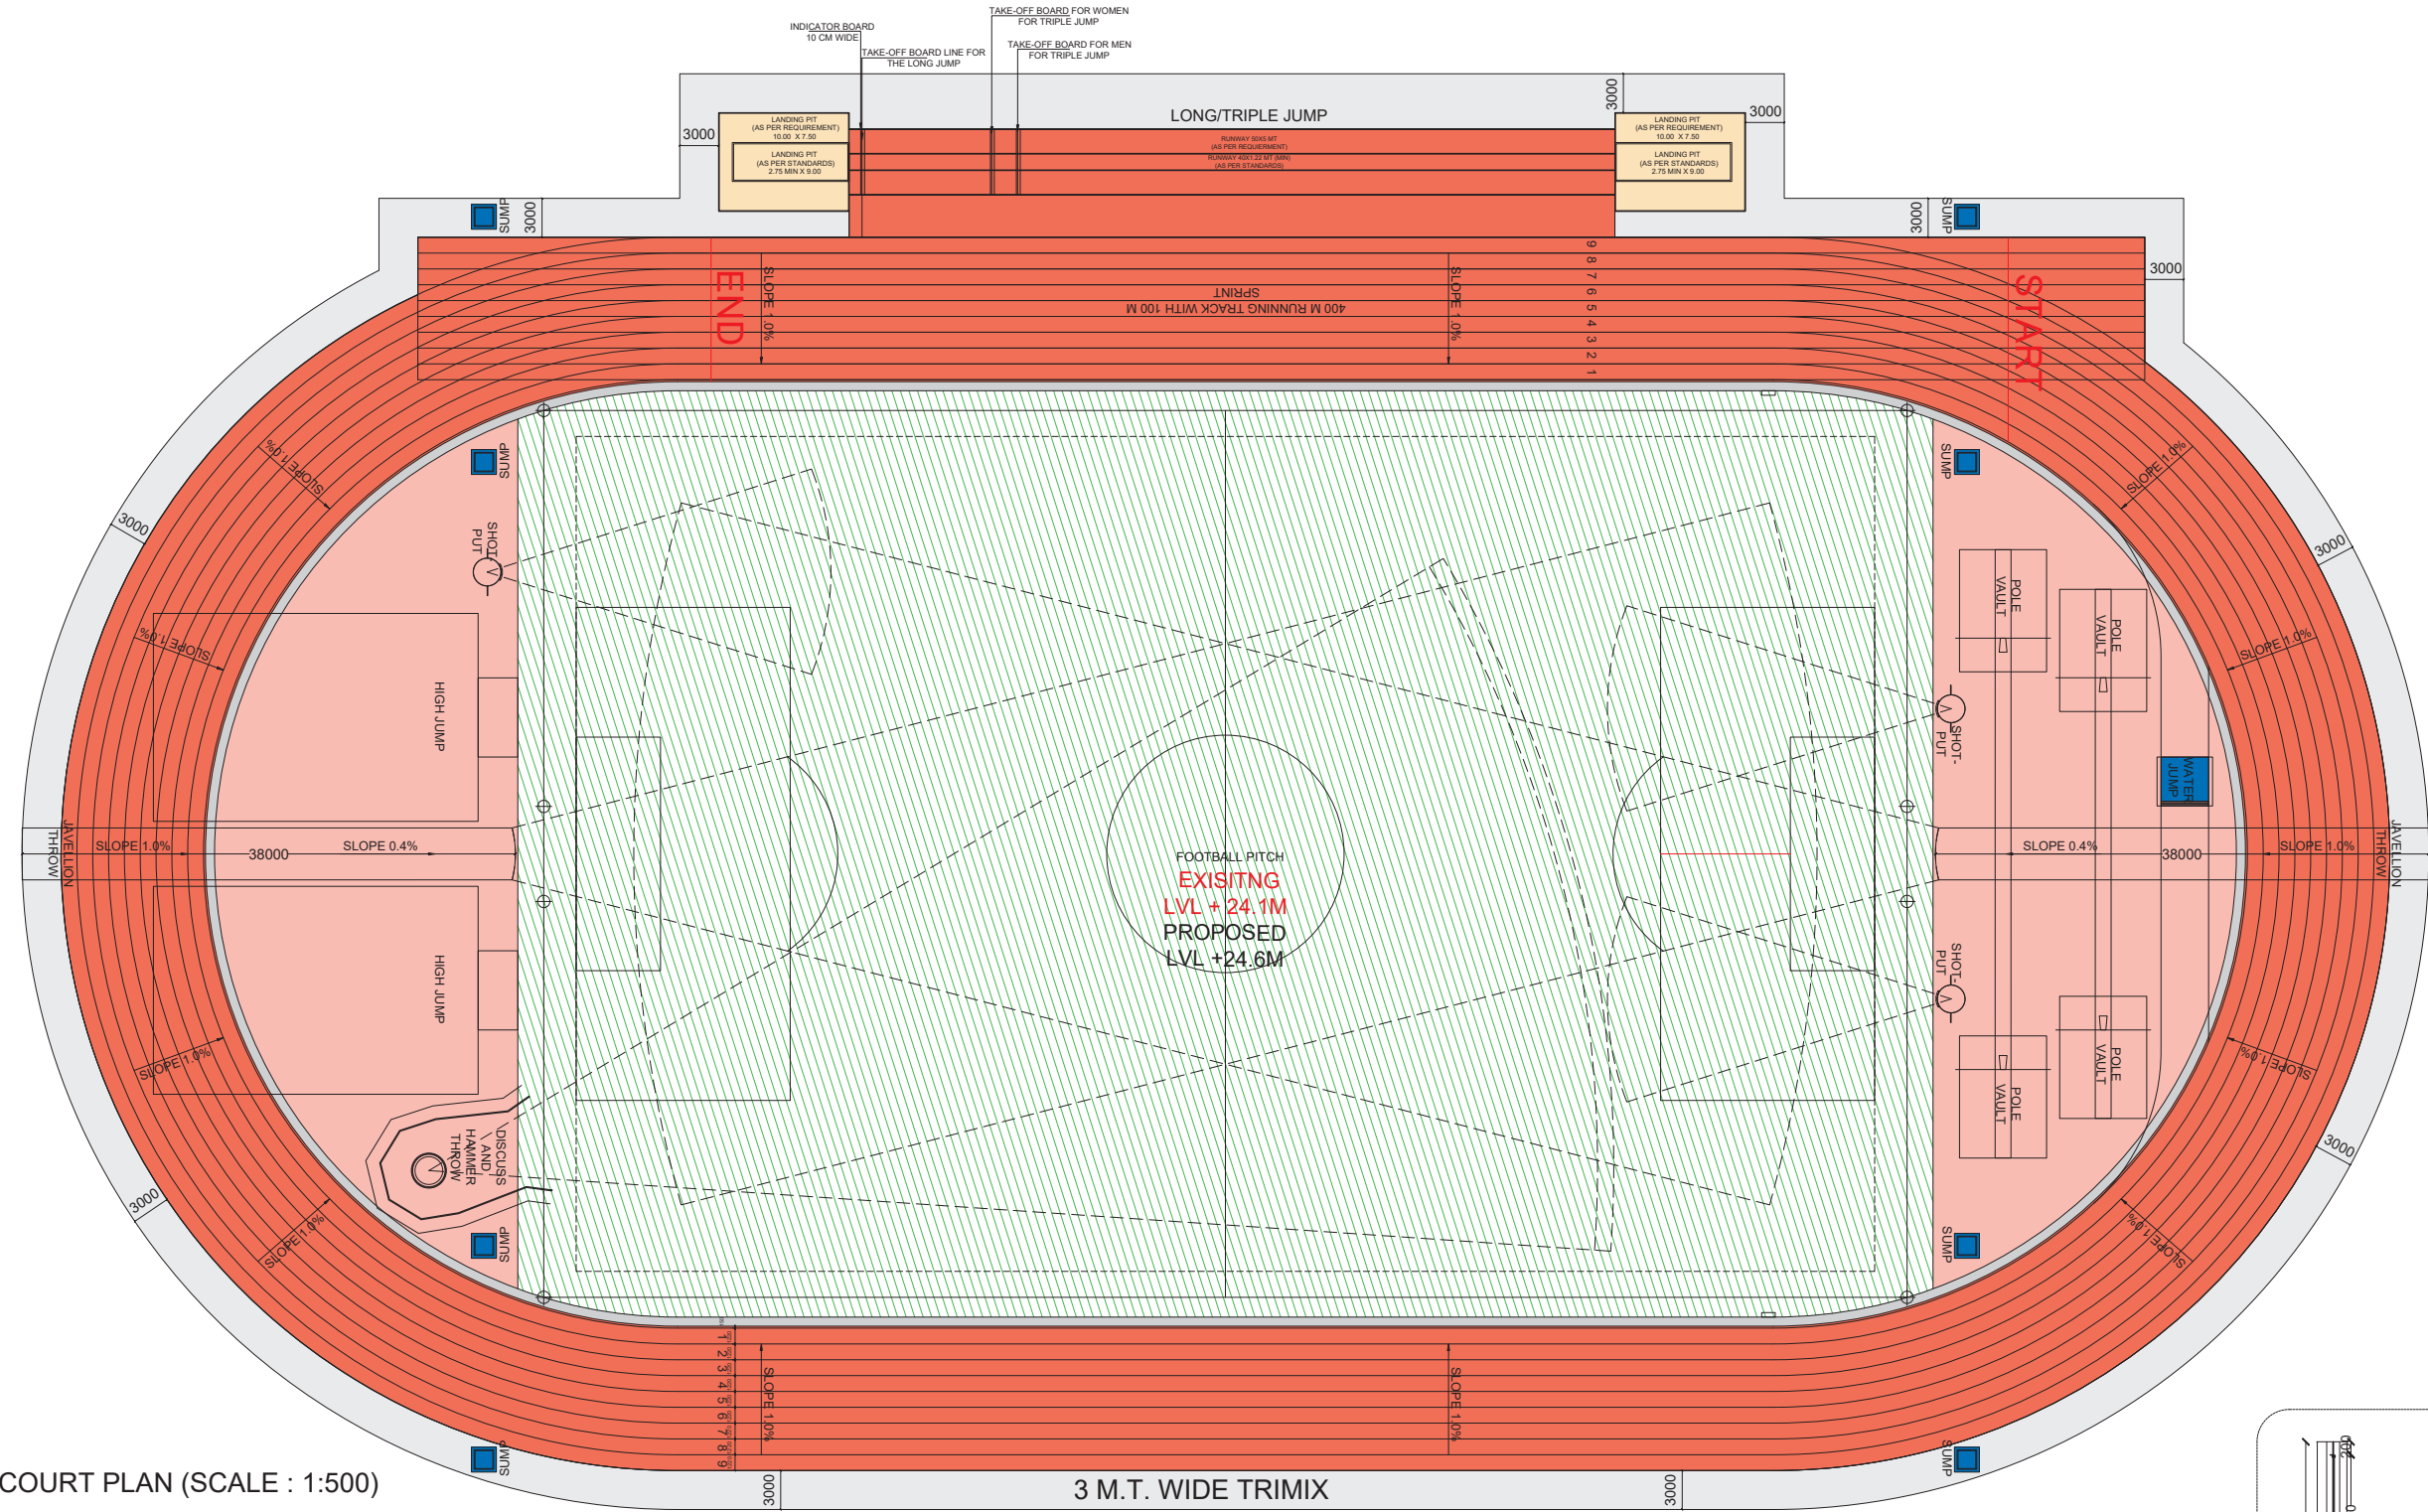

COURT PLAN (SCALE : 1:500)

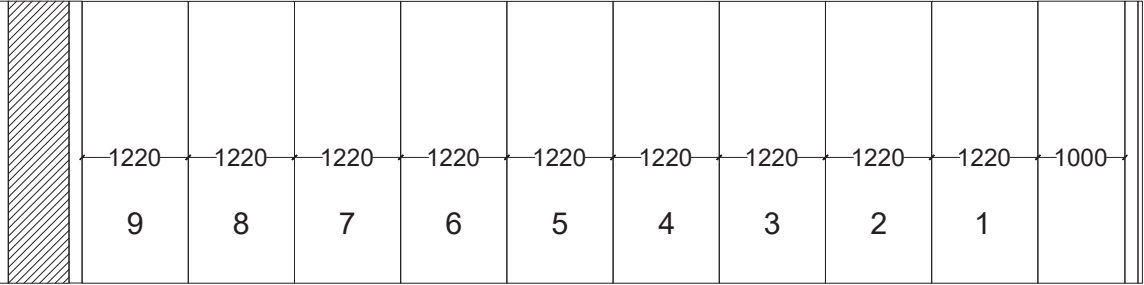


TYPICAL 9 LANE TRACK DEATIL (SCALE : 1:75)

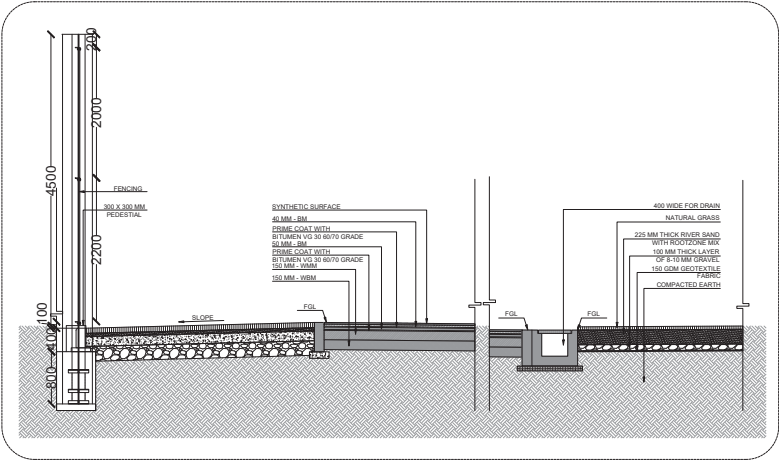


SECTION AA'(SCALE : 1:100)


| PROJECT INFORMATION: | | SITE ADDRESS : | KEY PLAN : | GENERAL NOTES: | | REVISION PARTICULARS: | | STRUCTURAL CON | ARCHITECTS / INTERIOR DESIGNERS: | DRAWING TITLE: | | | | | | | |
|-------------------------|--|--|------------|--|--|-----------------------|--|---|---|---------------------|--|------------|--|---------------|--|---------------|--|
| GANDHIDAM SPORTS GROUND | | CLIENT : SPORTS AUTHORITY OF GUJARAT | | 1. All Dimensions Are In MM 2. Do not scale the drawings. 3. This drawing is to be read in conjunction with all other related architectural & others consultants drawings. 4. Any discrepancy found in the drawings must be brought to Architect's office prior of execution. | | | | <div>PARAM</div> <div>CONSULTING ENGINEERS</div> <div>B/1111 UNICUS SHYAMAL SHYAMAL CROSS ROAD, AHMEDABAD-15</div> <div>MO :- 9510415231</div> <div>E mail :- kedar.paramconsultant@gmail.com</div> | <div><div></div><div>EITHER OR</div><div>ARCHITECTURE</div></div> <div>901, Matrix, Behind Divya Bhaskar, S G Highway, Ahmedabad - Gujarat - 54.</div> <div>eitheror.architecture@gmail.com, 9724694445</div> | 400 M RUNNING TRACK | | | | | | | |
| | | | | | | | | | | | | | | | | | |
| | | | | | | | | | | SCALE: | | DWN BY: | | CHECKED BY: | | APPROVED BY: | |
| | | | | | | | | | | DATE : | | 28-05-2026 | | Hetashri Shah | | Nitin Gurnani | |
| SHEET NO.: | | | | DRAWING NO.: | | | | | | | | | | | | | |
| REV.NO: | | R0 | | | | | | | | | | | | | | | |
| PROJ REF: | | ARC & CIVIL | | | | | | | | | | | | | | | |
| | | | | | | | | | | | | | | | | | |
| | | | | | | | | | | | | | | | | | |
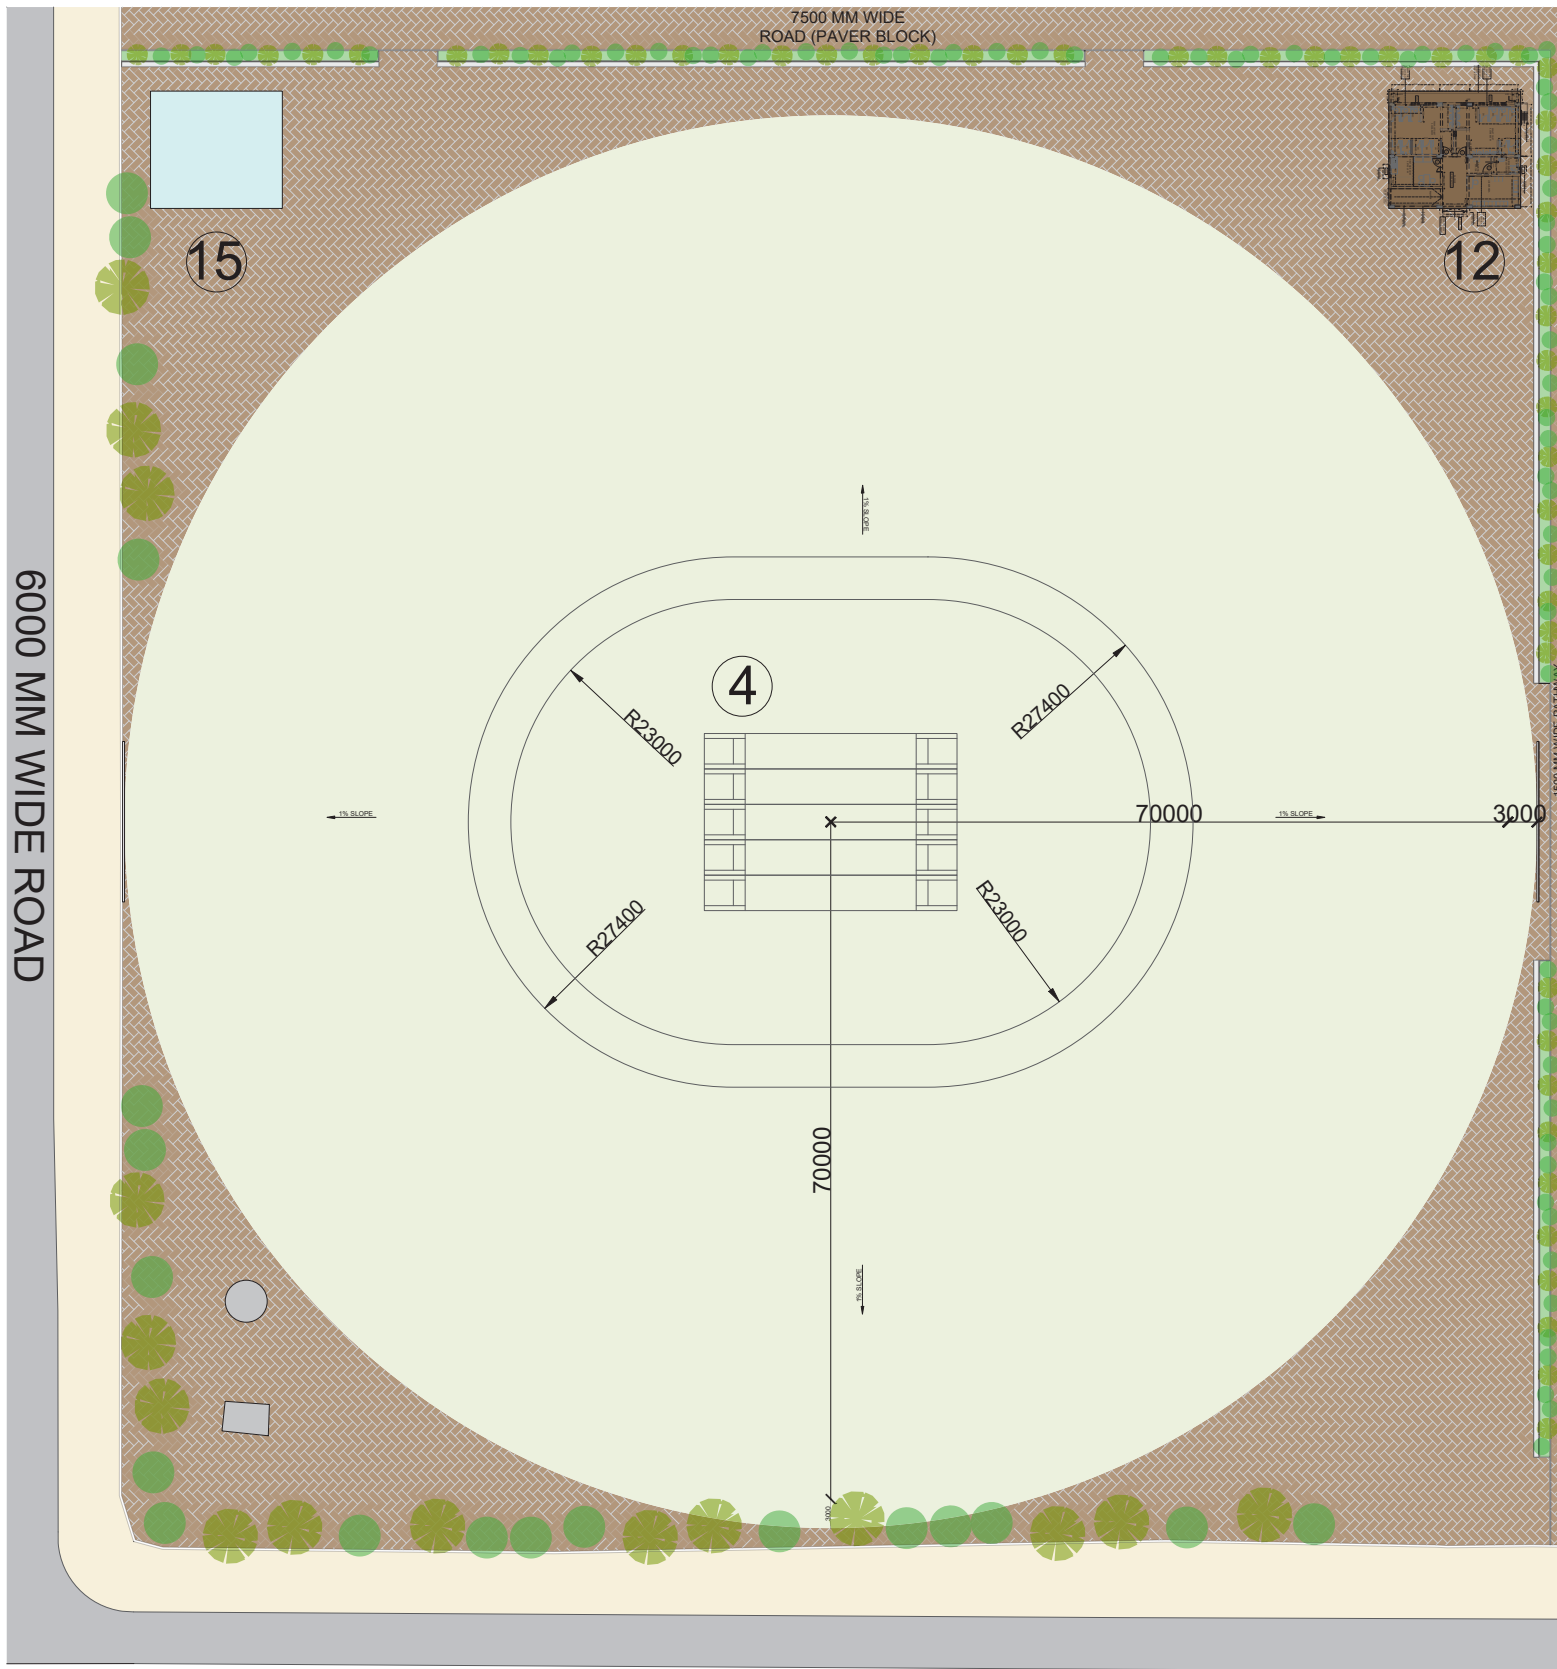

GROUND PLAN (SCALE : 1:750)

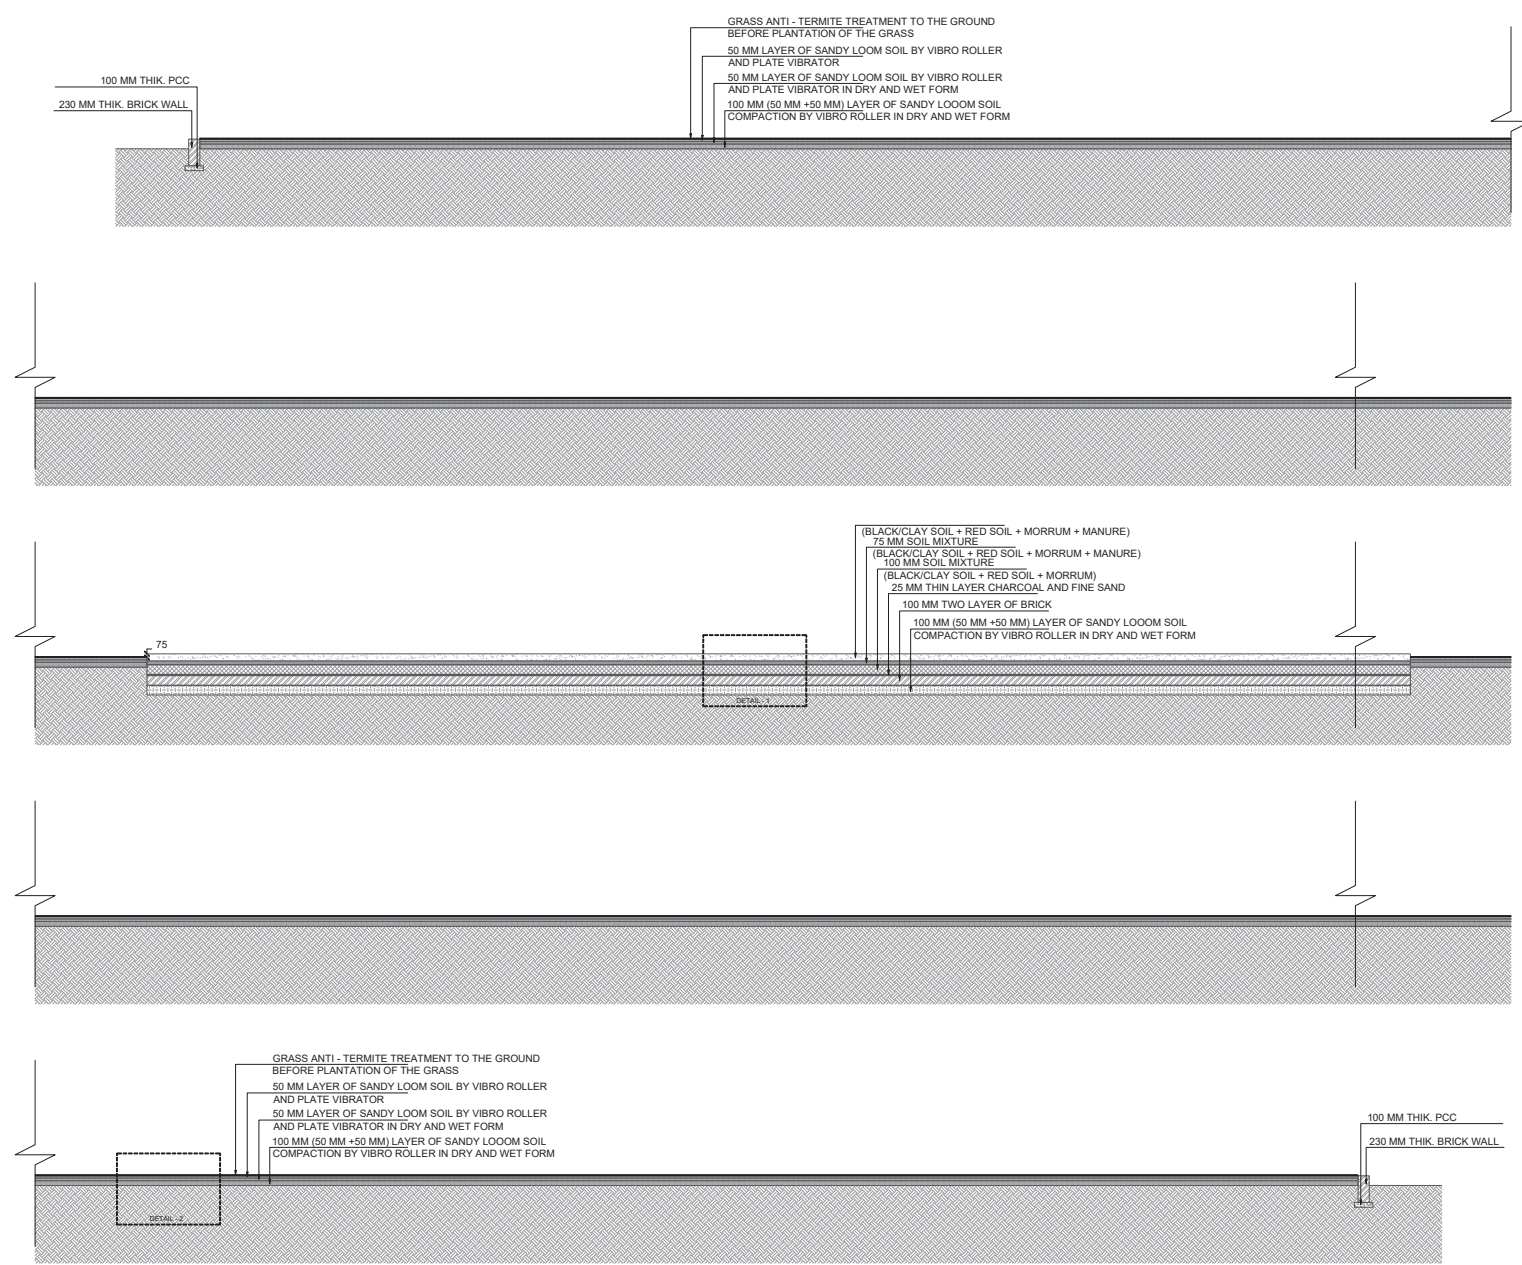


SECTION AA'(SCALE : 1:150)

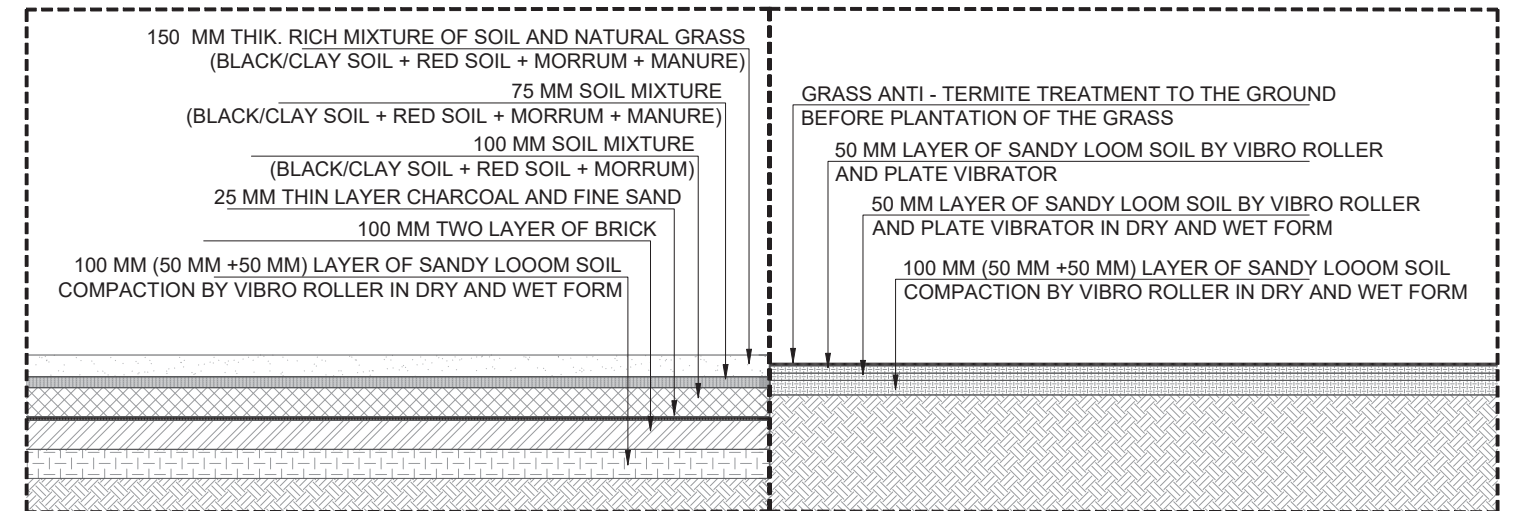


DETAIL - 1 (SCALE : 1:50)

DETAIL - 2 (SCALE : 1:150)

| PROJECT INFORMATION: | SITE ADDRESS : | KEY PLAN : | GENERAL NOTES: | REVISION PARTICULARS: | STRUCTURAL CON | ARCHITECTS / INTERIOR DESIGNERS: | DRAWING TITLE: | |
|-------------------------|---|------------|--|-------------------------------------|---|--|----------------|--|
| GANDHIDAM SPORTS GROUND | CLIENT : SPORTS AUTHORITY OF GUJARAT | | 1. All Dimensions Are In MM 2. Do not scale the drawings. 3. This drawing is to be read in conjunction with all other related architectural & others consultants drawings. 4. Any discrepancy found in the drawings must be brought to Architect's office prior of execution. | SR.NO DATE Drn By Revision | PARAM CONSULTING ENGINEERS B/1111 UNICUS SHYAMAL SHYAMAL CROSS ROAD, AHMEDABAD-15 MO - 9510415231 E mail - kedar.paramconsultant@gmail.com M.E.P CONSULTANT | EITHER OR ARCHITECTURE 901, Matrix, Behind Divya Bhaskar, S G Highway, Ahmedabad - Gujarat - 54. eitheror.architecture@gmail.com, 9724694445 | CRICKET GROUND | SCALE: DATE : SHEET NO : REV.NO: PROJ REF: |
| | | | | | | | | DWN BY: SHEET NO: REV.NO: PROJ REF: |
| | | | | | | | | CHECKED BY: SHEET NO: REV.NO: PROJ REF: |
| | | | | | | | | APPROVED BY: SHEET NO: REV.NO: PROJ REF: |

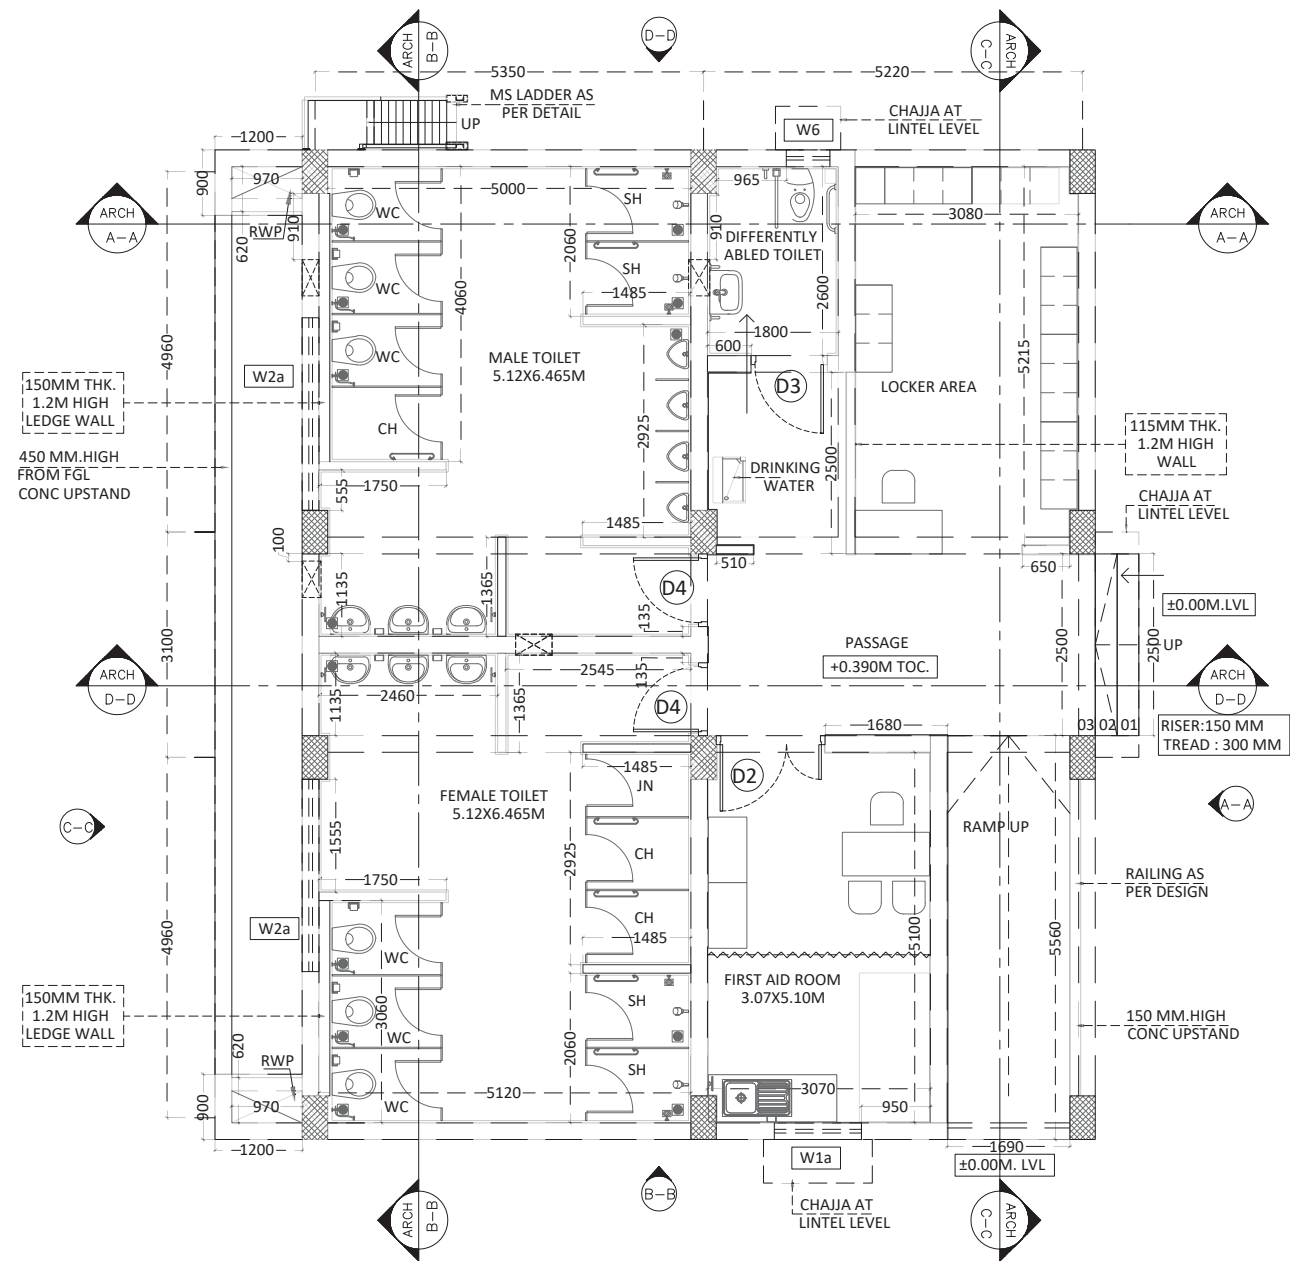

GROUND LEVEL PLAN

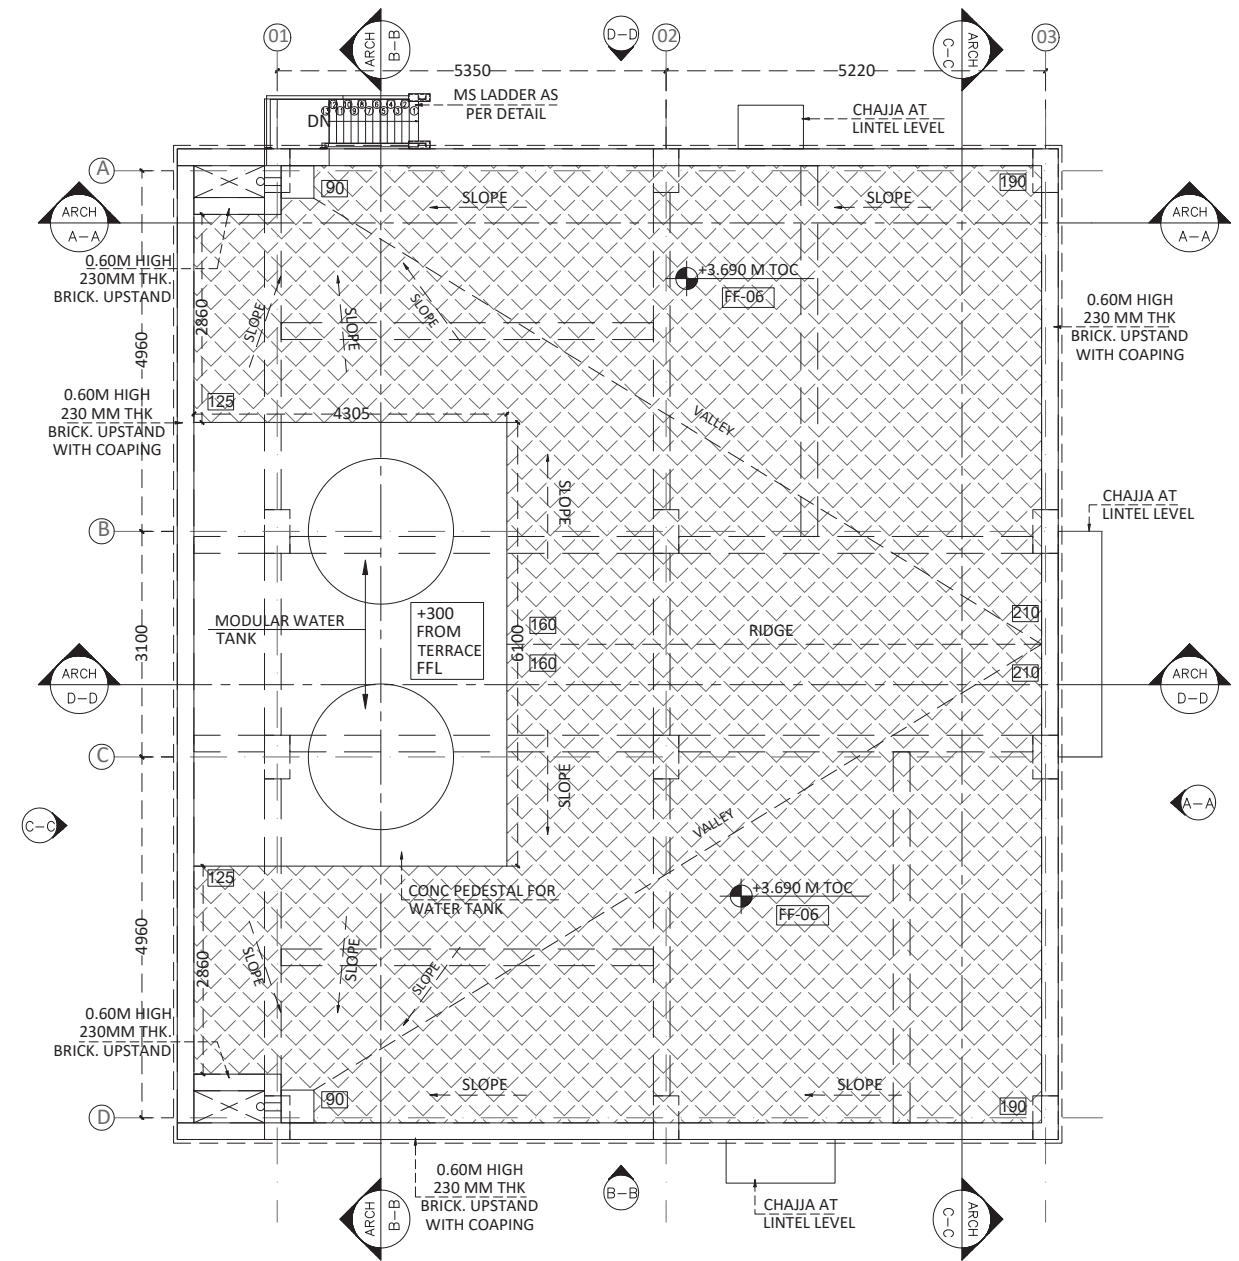

TERRACE LEVEL PLAN





| LEGEND | | |
|---------|------------------------------------|------------|
| SR. NO. | TYPE | HATCH TYPE |
| 1 | R.C.C. COLUMN | |
| 2 | 230MM THK. BRICK MASONRY | |
| 3 | 115MM THK. 2.1M HIGH BRICK MASONRY | |
| 4 | 150MM THK. 1.2M HIGH LEDGE WALL | |
| 5 | LOW WALL | |
| 6 | 450 MM THK. SUNK | |
| 7 | 150 MM THK. SUNK | |

| DOOR SCHEDULE | | | |
|---------------|--------------------|--------------|--|
| TYPE | CIVIL OPENING SIZE | | DESCRIPTION |
| | WIDTH | HEIGHT (TOF) | |
| D2 | 1500 | 2250 | 35 MM THK WOOD FLUSH DOOR BOTH SIDES LAMINATED SHUTTER |
| D3 | 1050 | 2250 | 35 MM THK WOOD FLUSH DOOR BOTH SIDES LAMINATED SHUTTER |
| D4 | 1000 | 2250 | 35 MM THK WOOD FLUSH DOOR BOTH SIDES LAMINATED SHUTTER |

| WINDOW (W) SCHEDULE | | | | | |
|---------------------|------------|-----------|----------------------|------------------------|--|
| SR. NO. | WINDOW NO. | SIZE(MM) | SILL FROM T.O.C.(MM) | LINTEL FROM T.O.C.(MM) | DESCRIPTION |
| 1 | W1a | 1200X1500 | 1200 | 2700 | PARTLY FIXED PARTLY OPERABLE GLASS WINDOW |
| 2 | W2a | 2650X450 | 2250 | 2700 | PARTLY FIXED GLASS PARTLY LOUVERD GLASS WINDOW |
| 3 | W6 | 600X900 | 1800 | 2700 | PARTLY FIXED GLASS PARTLY LOUVERD GLASS WINDOW |

| OPENING SCHEDULE | | | |
|------------------|-------------|----------------|-------------------|
| SR. NO. | OPENING NO. | SIZE(MM) W X H | SILL(MM) FROM TOC |
| 1 | OP01 | 500 X 350 | 2350 |

| PROJECT INFORMATION: | SITE ADDRESS : | KEY PLAN : | GENERAL NOTES: | REVISION PARTICULARS: | STRUCTURAL CON | ARCHITECTS / INTERIOR DESIGNERS: | DRAWING TITLE: |
|-------------------------|-----------------------------|------------|--|-------------------------------------|---|---|---|
| GANDHIDAM SPORTS GROUND | CLIENT : | | 1. All Dimensions Are In MM 2. Do not scale the drawings. 3. This drawing is to be read in conjunction with all other related architectural & others consultants drawings. 4. Any discrepancy found in the drawings must be brought to Architect's office prior of execution. | SR.NO DATE Dwn By Revision | PARAM CONSULTANTS ENGINEERS B/1111 UNICUS SHYAMAL SHYAMAL CROSS ROAD, AHMEDABAD-15 MO - 9510415231 E mail - kedar.paramconsultant@gmail.com M.E.P CONSULTANT | EITHER OR ARCHITECTURE 901, Matrix, Behind Divya Bhaskar, S G Highway, Ahmedabad - Gujarat - 54. eitheror.architecture@gmail.com, 9724694445 | PROPOSED TOILET BLOCK PLAN |
| | SPORTS AUTHORITY OF GUJARAT | | | | | | SCALE: 1 : 100 DWN BY: Hetashri Shah CHECKED BY: Nitin Gurnani APPROVED BY: Jay Suthar SHEET NO: 01 OF 01 DRAWING NO: REV.NO: R0 PROJ REF: ARC & CIVIL |

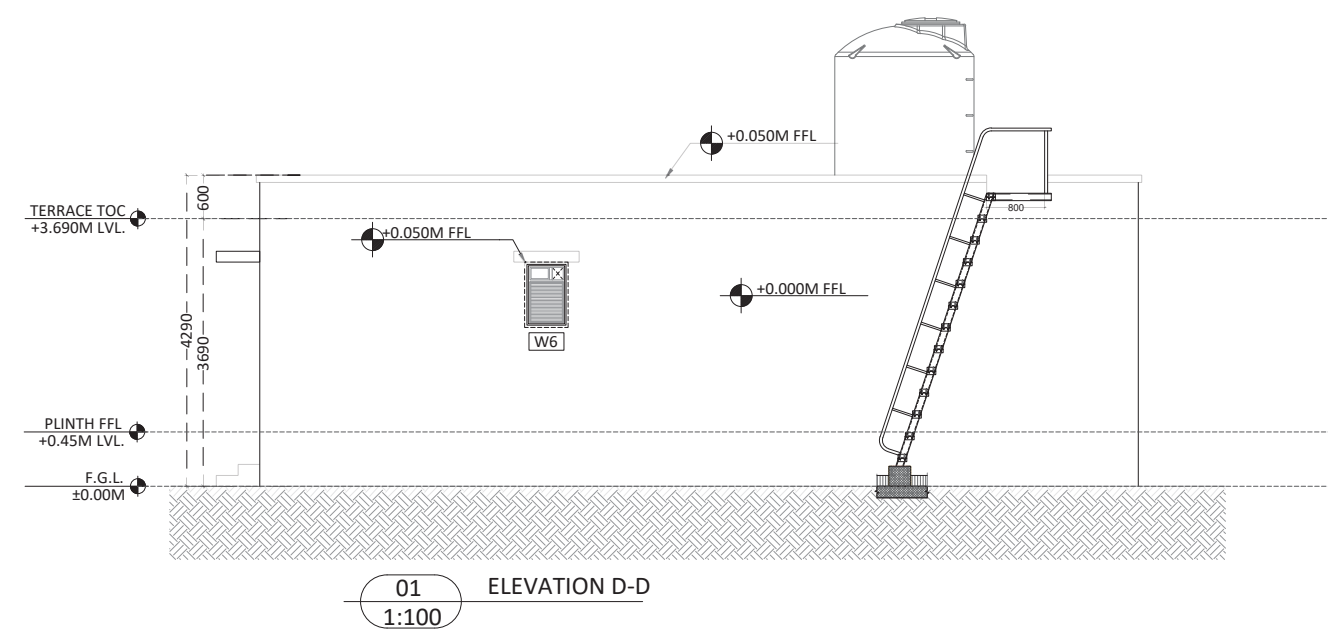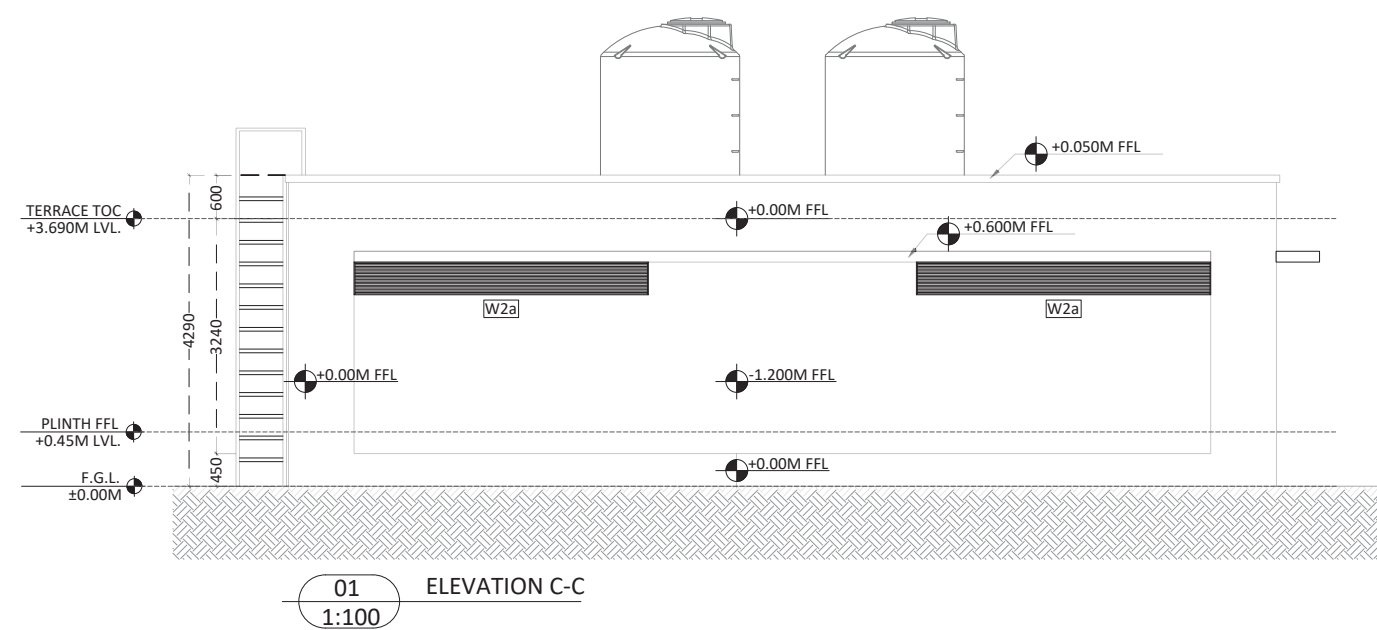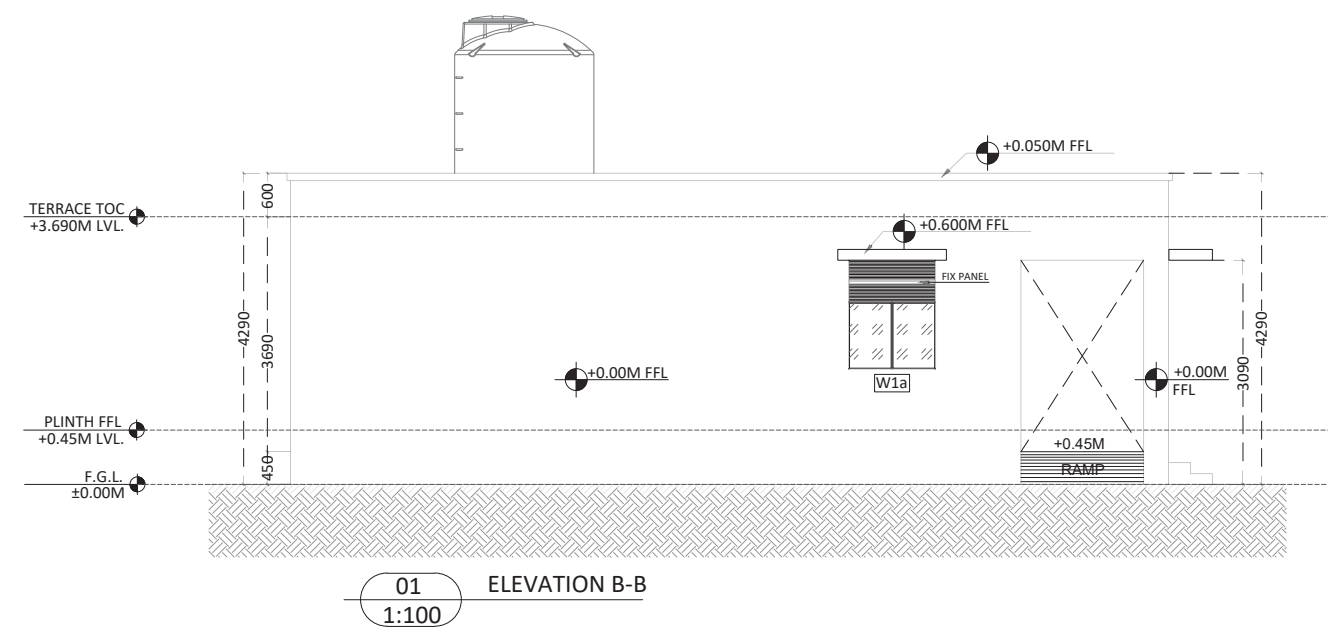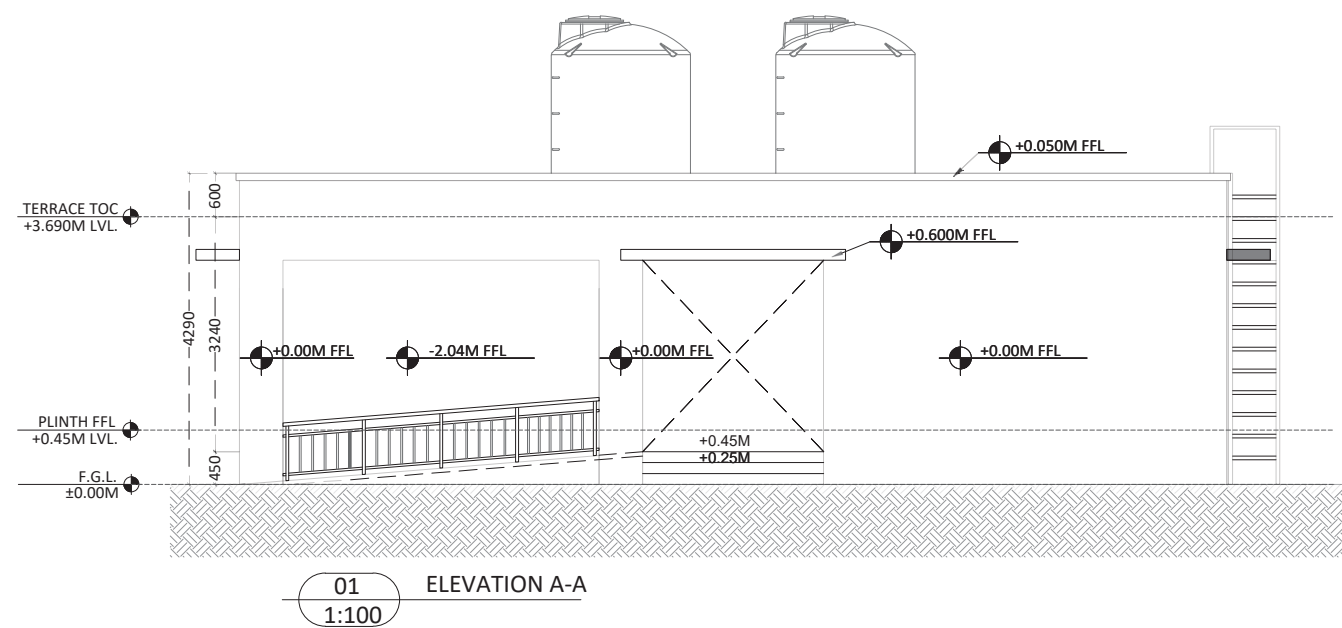

| | | | | | | | | | | | | | | | |
|----------------------------|--------------------------------|------------|--|--|-----------------------|------|-------|----------|---|---|------------------------------|---------------|--------------|--|--|
| PROJECT INFORMATION: | SITE ADDRESS : | KEY PLAN : | GENERAL NOTES: | | REVISION PARTICULARS: | | | | STRUCTURAL CON | ARCHITECTS / INTERIOR DESIGNERS: | DRAWING TITLE: | | | | |
| GANDHIDAM SPORTS GROUND | | | 1. All Dimensions Are In MM 2. Do not scale the drawings. 3. This drawing is to be read in conjunction with all other related architectural & others consultants drawings. 4. Any discrepancy found in the drawings must be brought to Architect's office prior of execution. | | | | | | <div>PARAM</div> <div>CONSULTING ENGINEERS</div> <div>B/1111 UNICUS SHYAMAL</div> <div>SHYAMAL CROSS ROAD, AHMEDABAD-15</div> <div>MO :- 9610415231</div> <div>E mail :-kedar.paramconsultant@gmail.com</div> | <div><div></div><div>EITHER OR</div><div>ARCHITECTURE</div></div> <div>901, Matrix, Behind Divya Bhaskar, S G Highway, Ahmedabad - Gujarat - 54.</div> <div>eitheror.architecture@gmail.com, 9724694445</div> | PROPOSED TOILET ELEVATION | | | | |
| | CLIENT : | | | | | | | | SCALE: 1 : 100 | | DWN BY: | CHECKED BY: | APPROVED BY: | | |
| | SPORTS AUTHORITY OF GUJARAT | | | | | | | | DATE : 28-05-2026 | | Hetashri Shah | Nitin Gurnani | Jay Suthar | | |
| | | | | | | | | | SHEET NO : 01 OF 01 | | DRAWING NO: | | | | |
| | | | | | SR.NO | DATE | Dn By | Revision | | | | | A - 210 | | |