




SAG_LIBRARY, VANSDA, VADODARA

BY
SAVJANI A&E CONSULTANTS PVT. LTD
(ORIGINALLY SOLE PROPRIETORSHIP)



36.22

---3 MT WIDE ROAD---

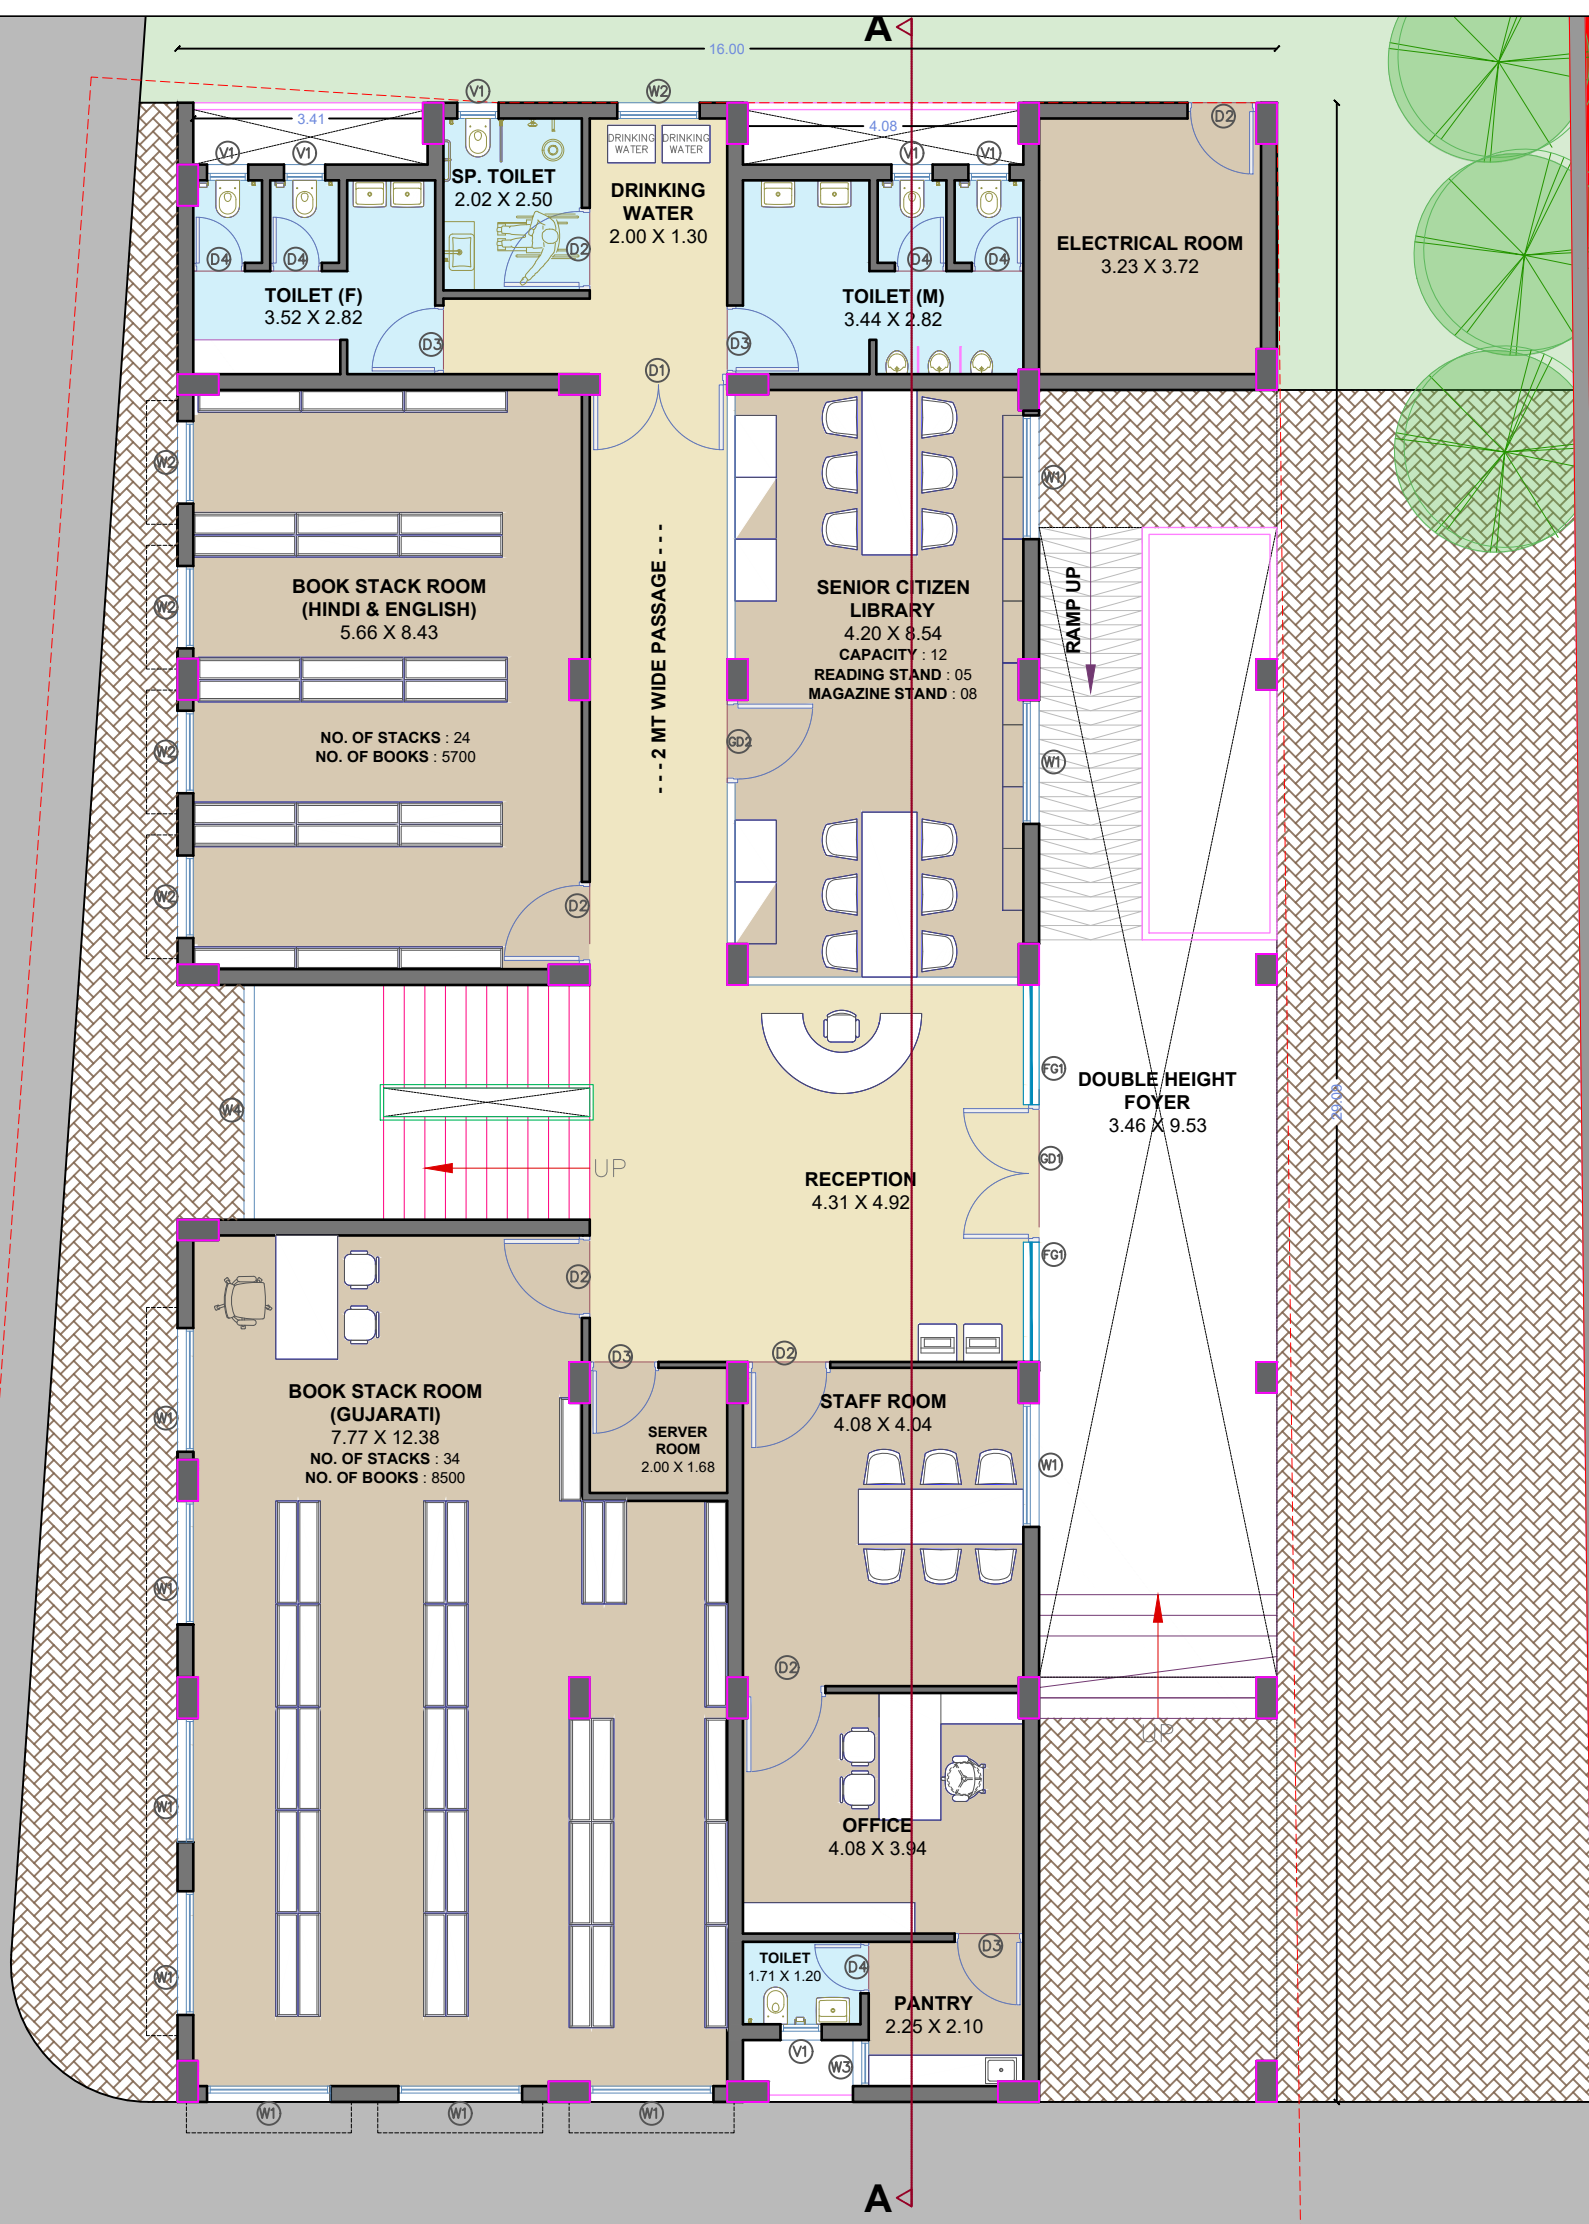

PUBLIC LIBRARY, VANSDA

SHEET NOTES :

- ALL DIMENSIONS ARE IN MILLIMETERS/ METERS AND LEVELS ARE IN METERS UNLESS STATED OTHERWISE.
- THIS DRAWING SHOULD BE READ AND NOT MEASURED.
- THIS DRAWING IS A COPYRIGHT AND PROPERTY OF THE ARCHITECT.
- ALL ARCHITECTURAL DRAWINGS MUST BE REFERRED IN COORDINATION WITH STRUCTURAL AND SERVICES DRAWINGS.
- ALL DRAWINGS MUST BE VERIFIED ON SITE PRIOR START OF WORK, ANY DISCREPANCY SHALL BE BROUGHT TO THE NOTICE OF THE ARCHITECT.
- ALL AGEALIST WORKS DETAILS AND ANY DEVIATIONS FROM THIS CONSTRUCTION DRAWINGS, THE CONTRACTOR / SUB-CONTRACTOR ARE TO PROVIDE SHOP DRAWINGS FOR ARCHITECT'S / ENGINEER'S APPROVAL PRIOR TO CONSTRUCTION.

SITE AREA : 1075 SQ MT

GROUND FLOOR

BUILT UP AREA : 455.49 SQ MT

TOTAL BUILT UP AREA: 1250 SQ MT

CAPACITY : 12 PEOPLE

TOTAL CAPACITY : 194 PEOPLE

REVISION		
R. NO	DATE	DESCRIPTION
1		
2		
3		
4		
5		
6		
7		

REFERENCE COPY

DRAWING
GROUND FLOOR PLAN



CLIENT
SAG: SPORTS AUTHORITY OF GUJARAT

ARCHITECTS




SAVJANI A & E CONSULTANT PVT. LTD.
(ORIGINALLY SOLE PROPRIETORSHIP)

916, RATNAJALI SQUARE, PRERNATIRTH
DERASAR ROAD, PRAHLAD NAGAR,
JODHPUR, AHMEDABAD - 380015

079-46044979

SCALE	SHEET SIZE	DATE	DRAWN	CHECKED
NTS	A3	11-04-2026	HARDIK	

DRAWING NUMBER:	PROJECT	TRADE	DWG TYPE	SHEET NO	REVISION
VL2025	AR - RC	- 03	- R0		

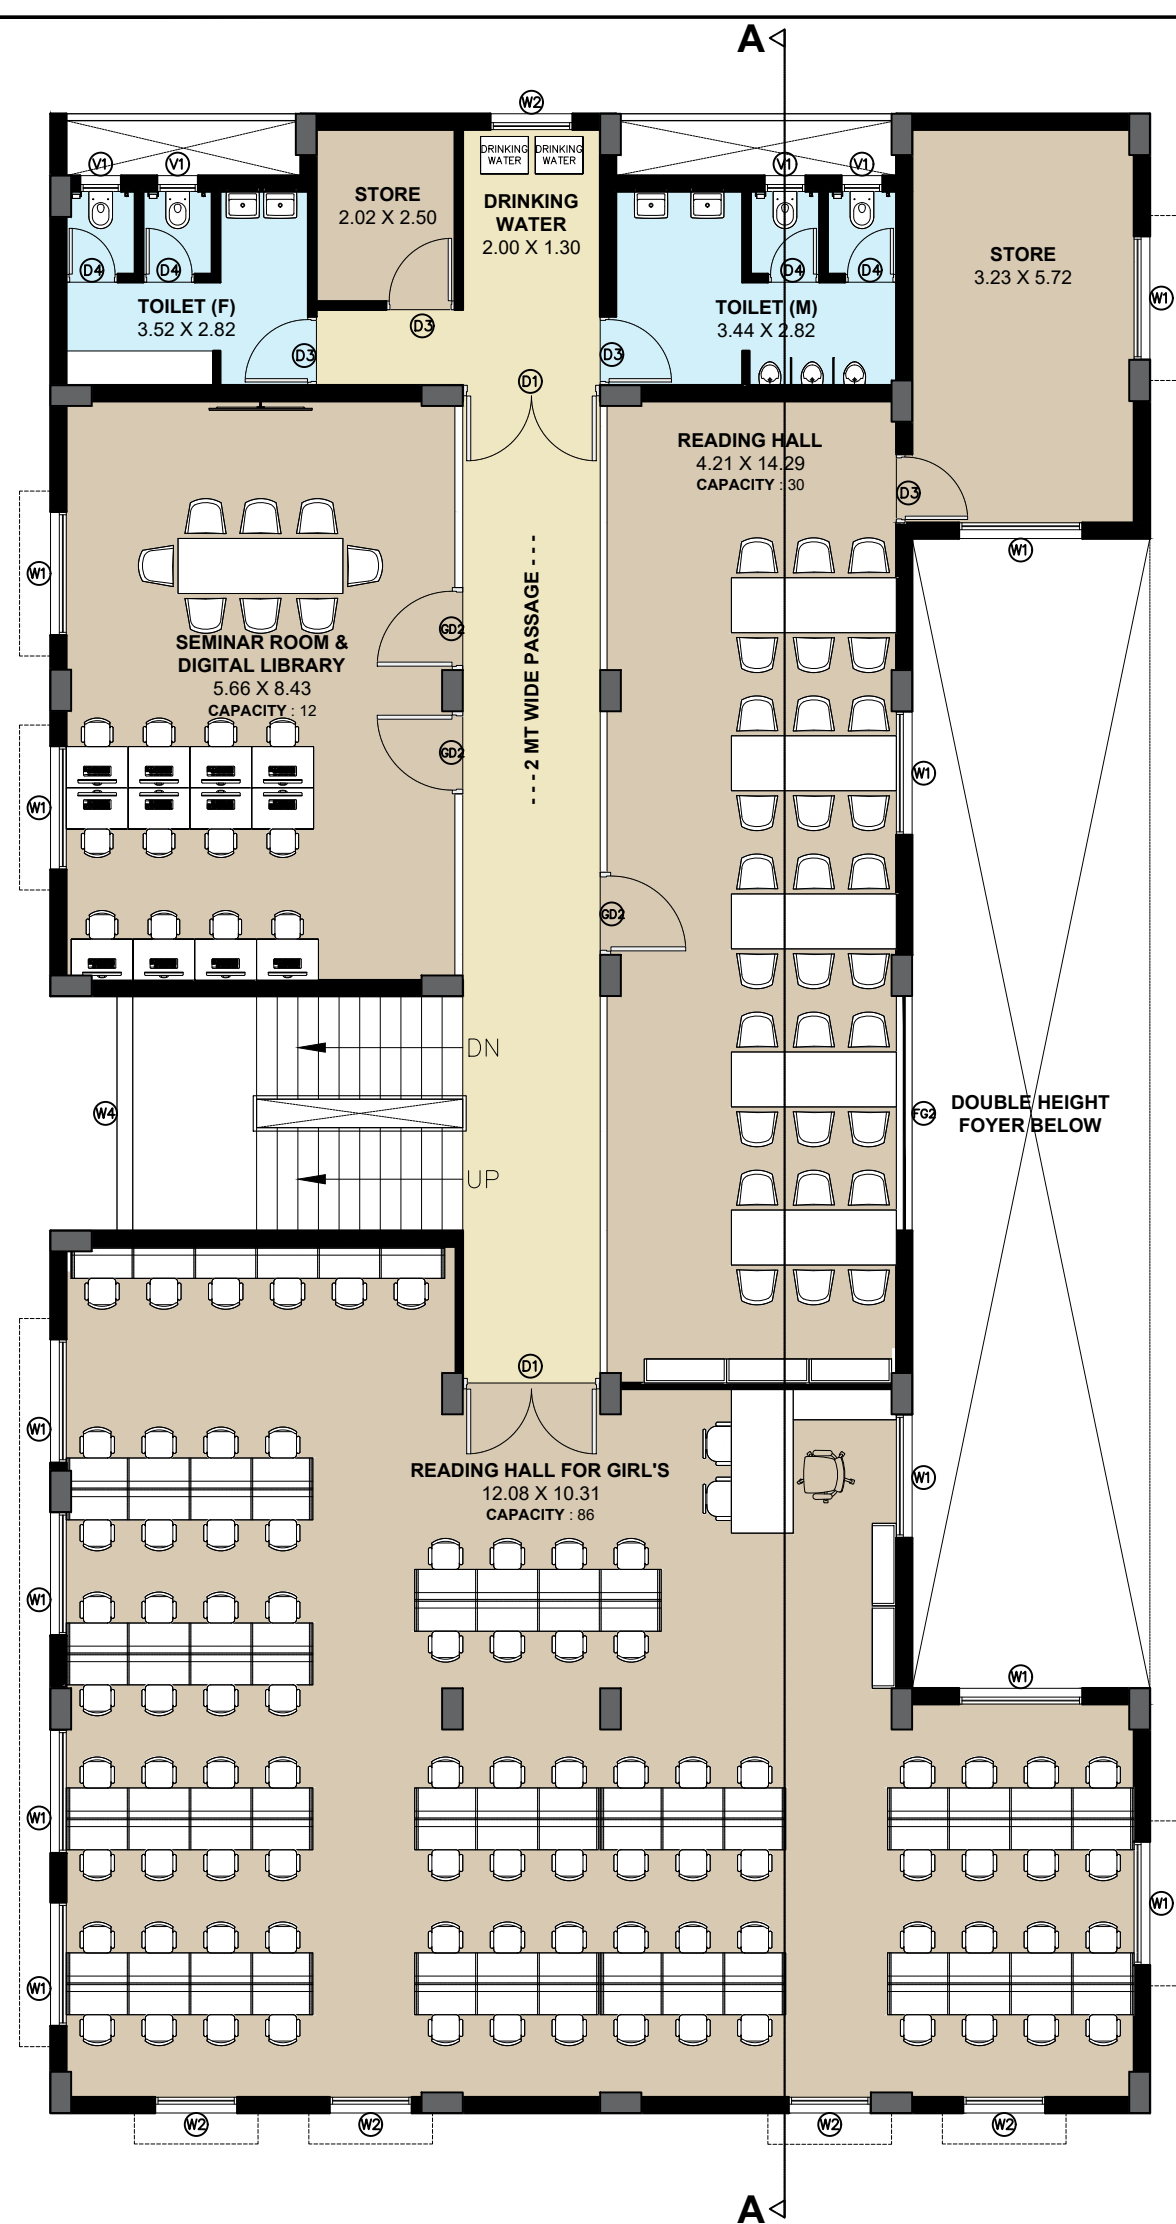

PUBLIC LIBRARY, VANSDA

SHEET NOTES :

- ALL DIMENSIONS ARE IN MILLIMETERS/ METERS AND LEVELS ARE IN METERS UNLESS STATED OTHERWISE.
- THIS DRAWING SHOULD BE READ AND NOT MEASURED.
- THIS DRAWING IS A COPYRIGHT AND PROPERTY OF THE ARCHITECT.
- ALL ARCHITECTURAL DRAWINGS MUST BE REFERRED IN COORDINATION WITH STRUCTURAL AND SERVICES DRAWINGS.
- ALL DRAWINGS MUST BE VERIFIED ON SITE PRIOR START OF WORK, ANY DISCREPANCY SHALL BE BROUGHT TO THE NOTICE OF THE ARCHITECT.
- ALL AGEALIST WORKS DETAILS AND ANY DEVIATIONS FROM THIS CONSTRUCTION DRAWINGS, THE CONTRACTOR / SUB-CONTRACTOR ARE TO PROVIDE SHOP DRAWINGS FOR ARCHITECT'S / ENGINEER'S APPROVAL PRIOR TO CONSTRUCTION.

SITE AREA : 1075 SQ MT

FIRST FLOOR
BUILT UP AREA : 380.42 SQ MT


TOTAL BUILT UP AREA: 1250 SQ MT

CAPACITY : 106 PEOPLE
TOTAL CAPACITY : 194 PEOPLE

REVISION		
R. NO	DATE	DESCRIPTION
1		
2		
3		
4		
5		
6		
7		


REFERENCE COPY

DRAWING
FIRST FLOOR PLAN

 

CLIENT
SAG: SPORTS AUTHORITY OF GUJARAT

ARCHITECTS



S A E C


SAVJANI A & E CONSULTANT PVT. LTD.
(ORIGINALLY SOLE PROPRIETORSHIP)

916, RATNAJALI SQUARE, PRERNATHIRTH
DERASAR ROAD, PRAHLAD NAGAR,
JODHPUR, AHMEDABAD - 380015

079-46044979

SCALE	SHEET SIZE	DATE	DRAWN	CHECKED
NTS	A3	11-04-2026	HARDIK	

DRAWING NUMBER:	PROJECT	TRADE	DWG TYPE	SHEET NO	REVISION
VL2025	AR - RC	- 04	- R0		

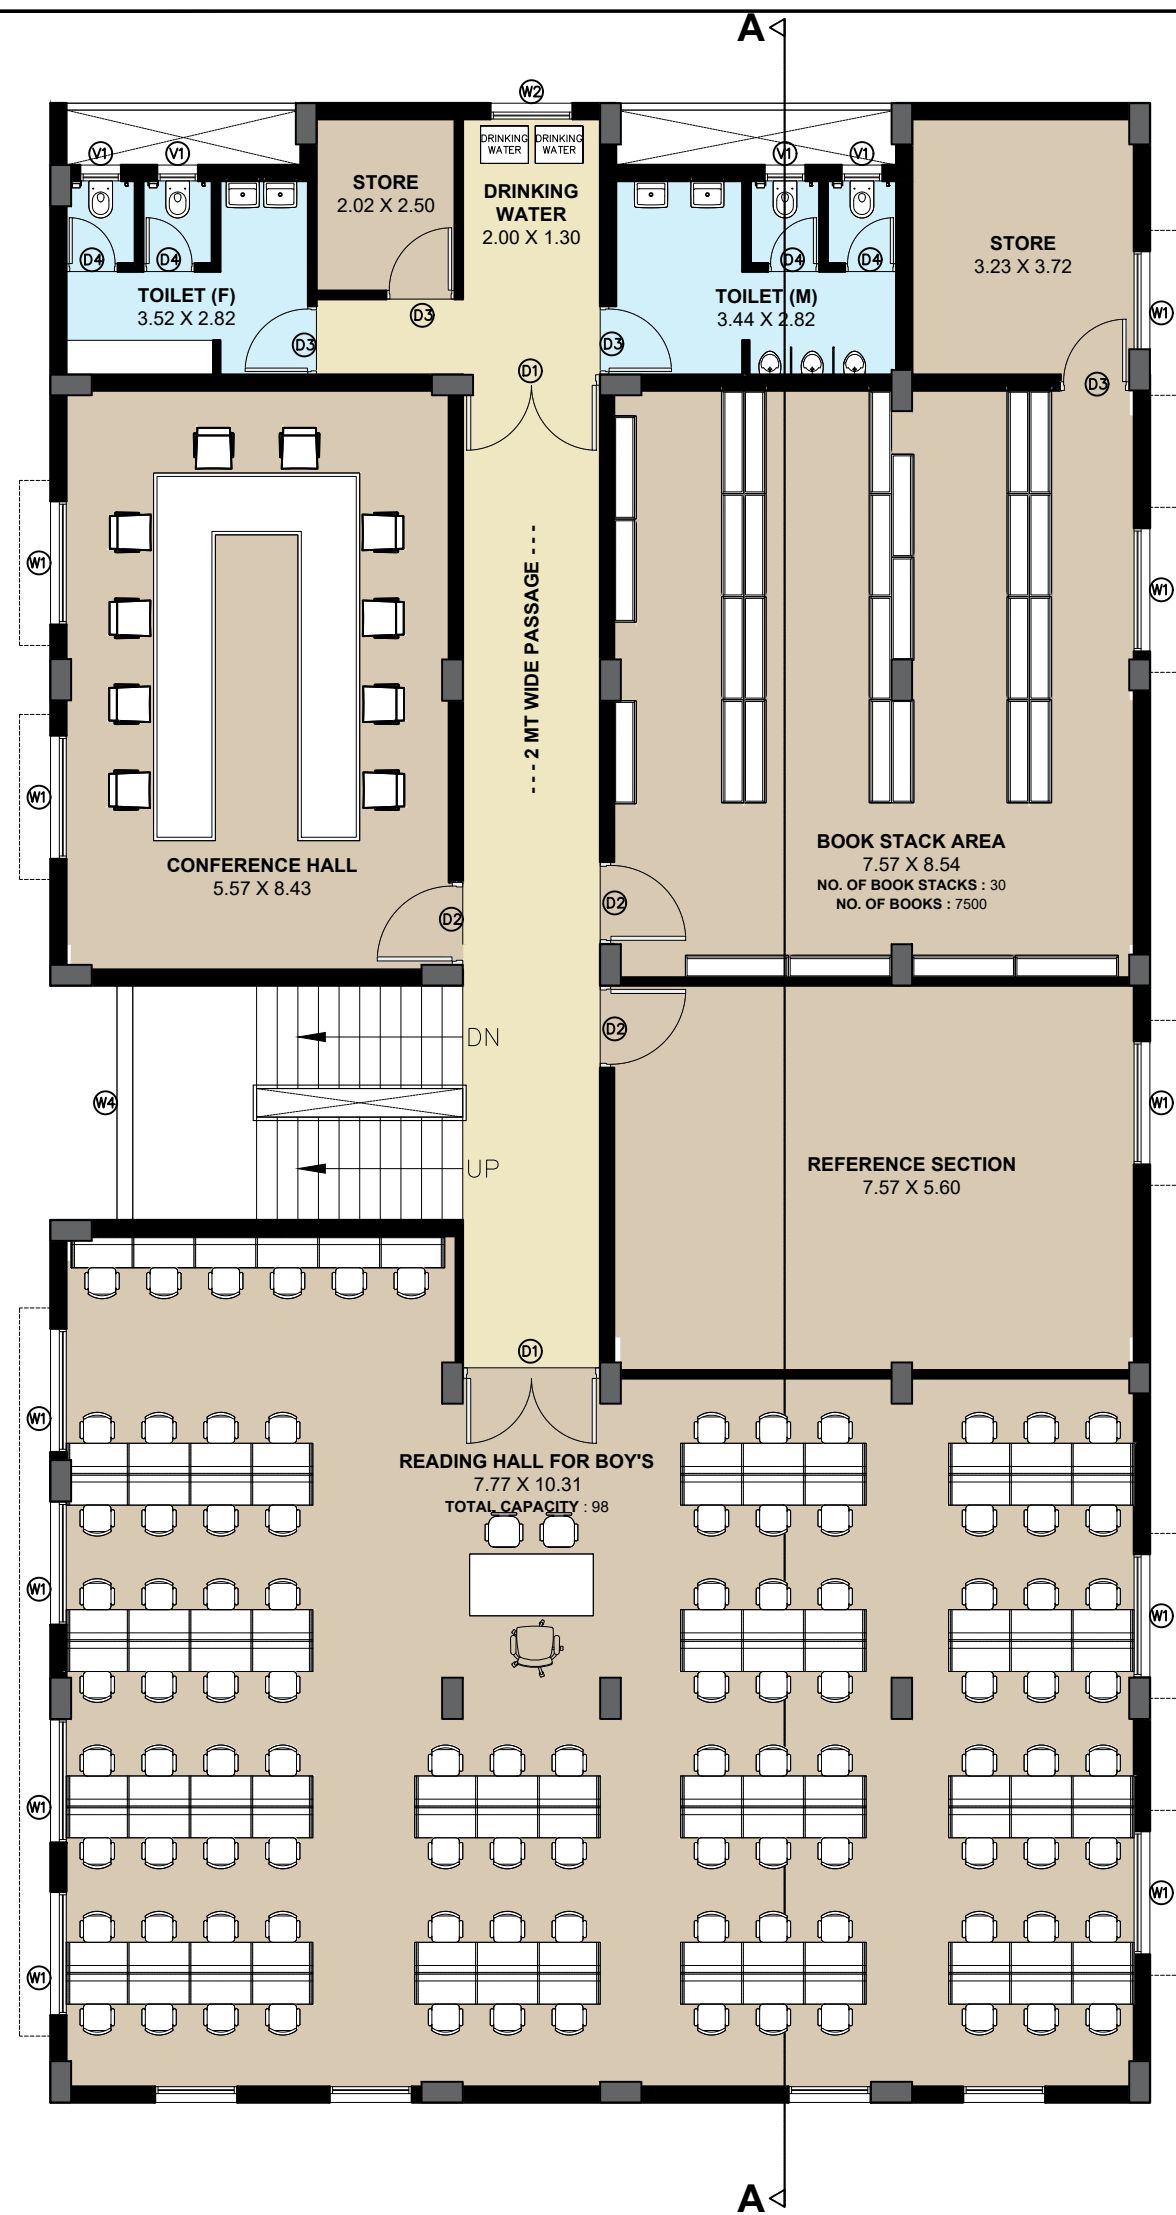

PUBLIC LIBRARY, VANSDA

SHEET NOTES :

- ALL DIMENSIONS ARE IN MILLIMETERS/ METERS AND LEVELS ARE IN METERS UNLESS STATED OTHERWISE.
- THIS DRAWING SHOULD BE READ AND NOT MEASURED.
- THIS DRAWING IS A COPYRIGHT AND PROPERTY OF THE ARCHITECT.
- ALL ARCHITECTURAL DRAWINGS MUST BE REFERRED IN COORDINATION WITH STRUCTURAL AND SERVICES DRAWINGS.
- ALL DRAWINGS MUST BE VERIFIED ON SITE PRIOR START OF WORK, ANY DISCREPANCY SHALL BE BROUGHT TO THE NOTICE OF THE ARCHITECT.
- ALL AGEICIAIST WORKS DETAILS AND ANY DEVIATIONS FROM THIS CONSTRUCTION DRAWINGS, THE CONTRACTOR / SUB-CONTRACTOR ARE TO PROVIDE SHOP DRAWINGS FOR ARCHITECT'S / ENGINEER'S APPROVAL PRIOR TO CONSTRUCTION.

SITE AREA : 1075 SQ MT

SECOND FLOOR

BUILT UP AREA : 438.30 SQ MT

TOTAL BUILT UP AREA: 1250 SQ MT

CAPACITY : 76 PEOPLE

TOTAL CAPACITY : 194 PEOPLE

REVISION

R. NO	DATE	DESCRIPTION
1		
2		
3		
4		
5		
6		
7		

REFERENCE COPY

DRAWING

SECOND FLOOR PLAN



CLIENT

SAG: SPORTS AUTHORITY OF GUJARAT

ARCHITECTS



SAVJANI A & E CONSULTANT PVT. LTD.
(ORIGINALLY SOLE PROPRIETORSHIP)

916, RATNAJALI SQUARE, PRERNATIRTH
DERASAR ROAD, PRAHLAD NAGAR,
JODHPUR, AHMEDABAD - 380015

079-46044979

SCALE	SHEET SIZE	DATE	DRAWN	CHECKED
NTS	A3	11-04-2026	HARDIK	

DRAWING NUMBER:	PROJECT	TRADE	DWG TYPE	SHEET NO	REVISION
VL2025	AR	RC	05	R0	