



SAG_LIBRARY, JHAGADIYA

BY
SAVJANI A&E CONSULTANTS



PLOT AREA : 223.49 SQ MT

FSI : 1

TOTAL CAPACITY OF PEOPLE : 70

GROUND FLOOR BOOK RACK

NO. OF BOOK RACK : 25


TOTAL BOOK CAPACITY : 3900

TOTAL BUILT UP AREA : 221.31 SQ MT

GROUND FLOOR BUILT UP : 82.49 SQ MT

FIRST FLOOR BUILT UP : 82.49 SQ MT

SECOND FLOOR BUILT UP : 56.33 SQ MT

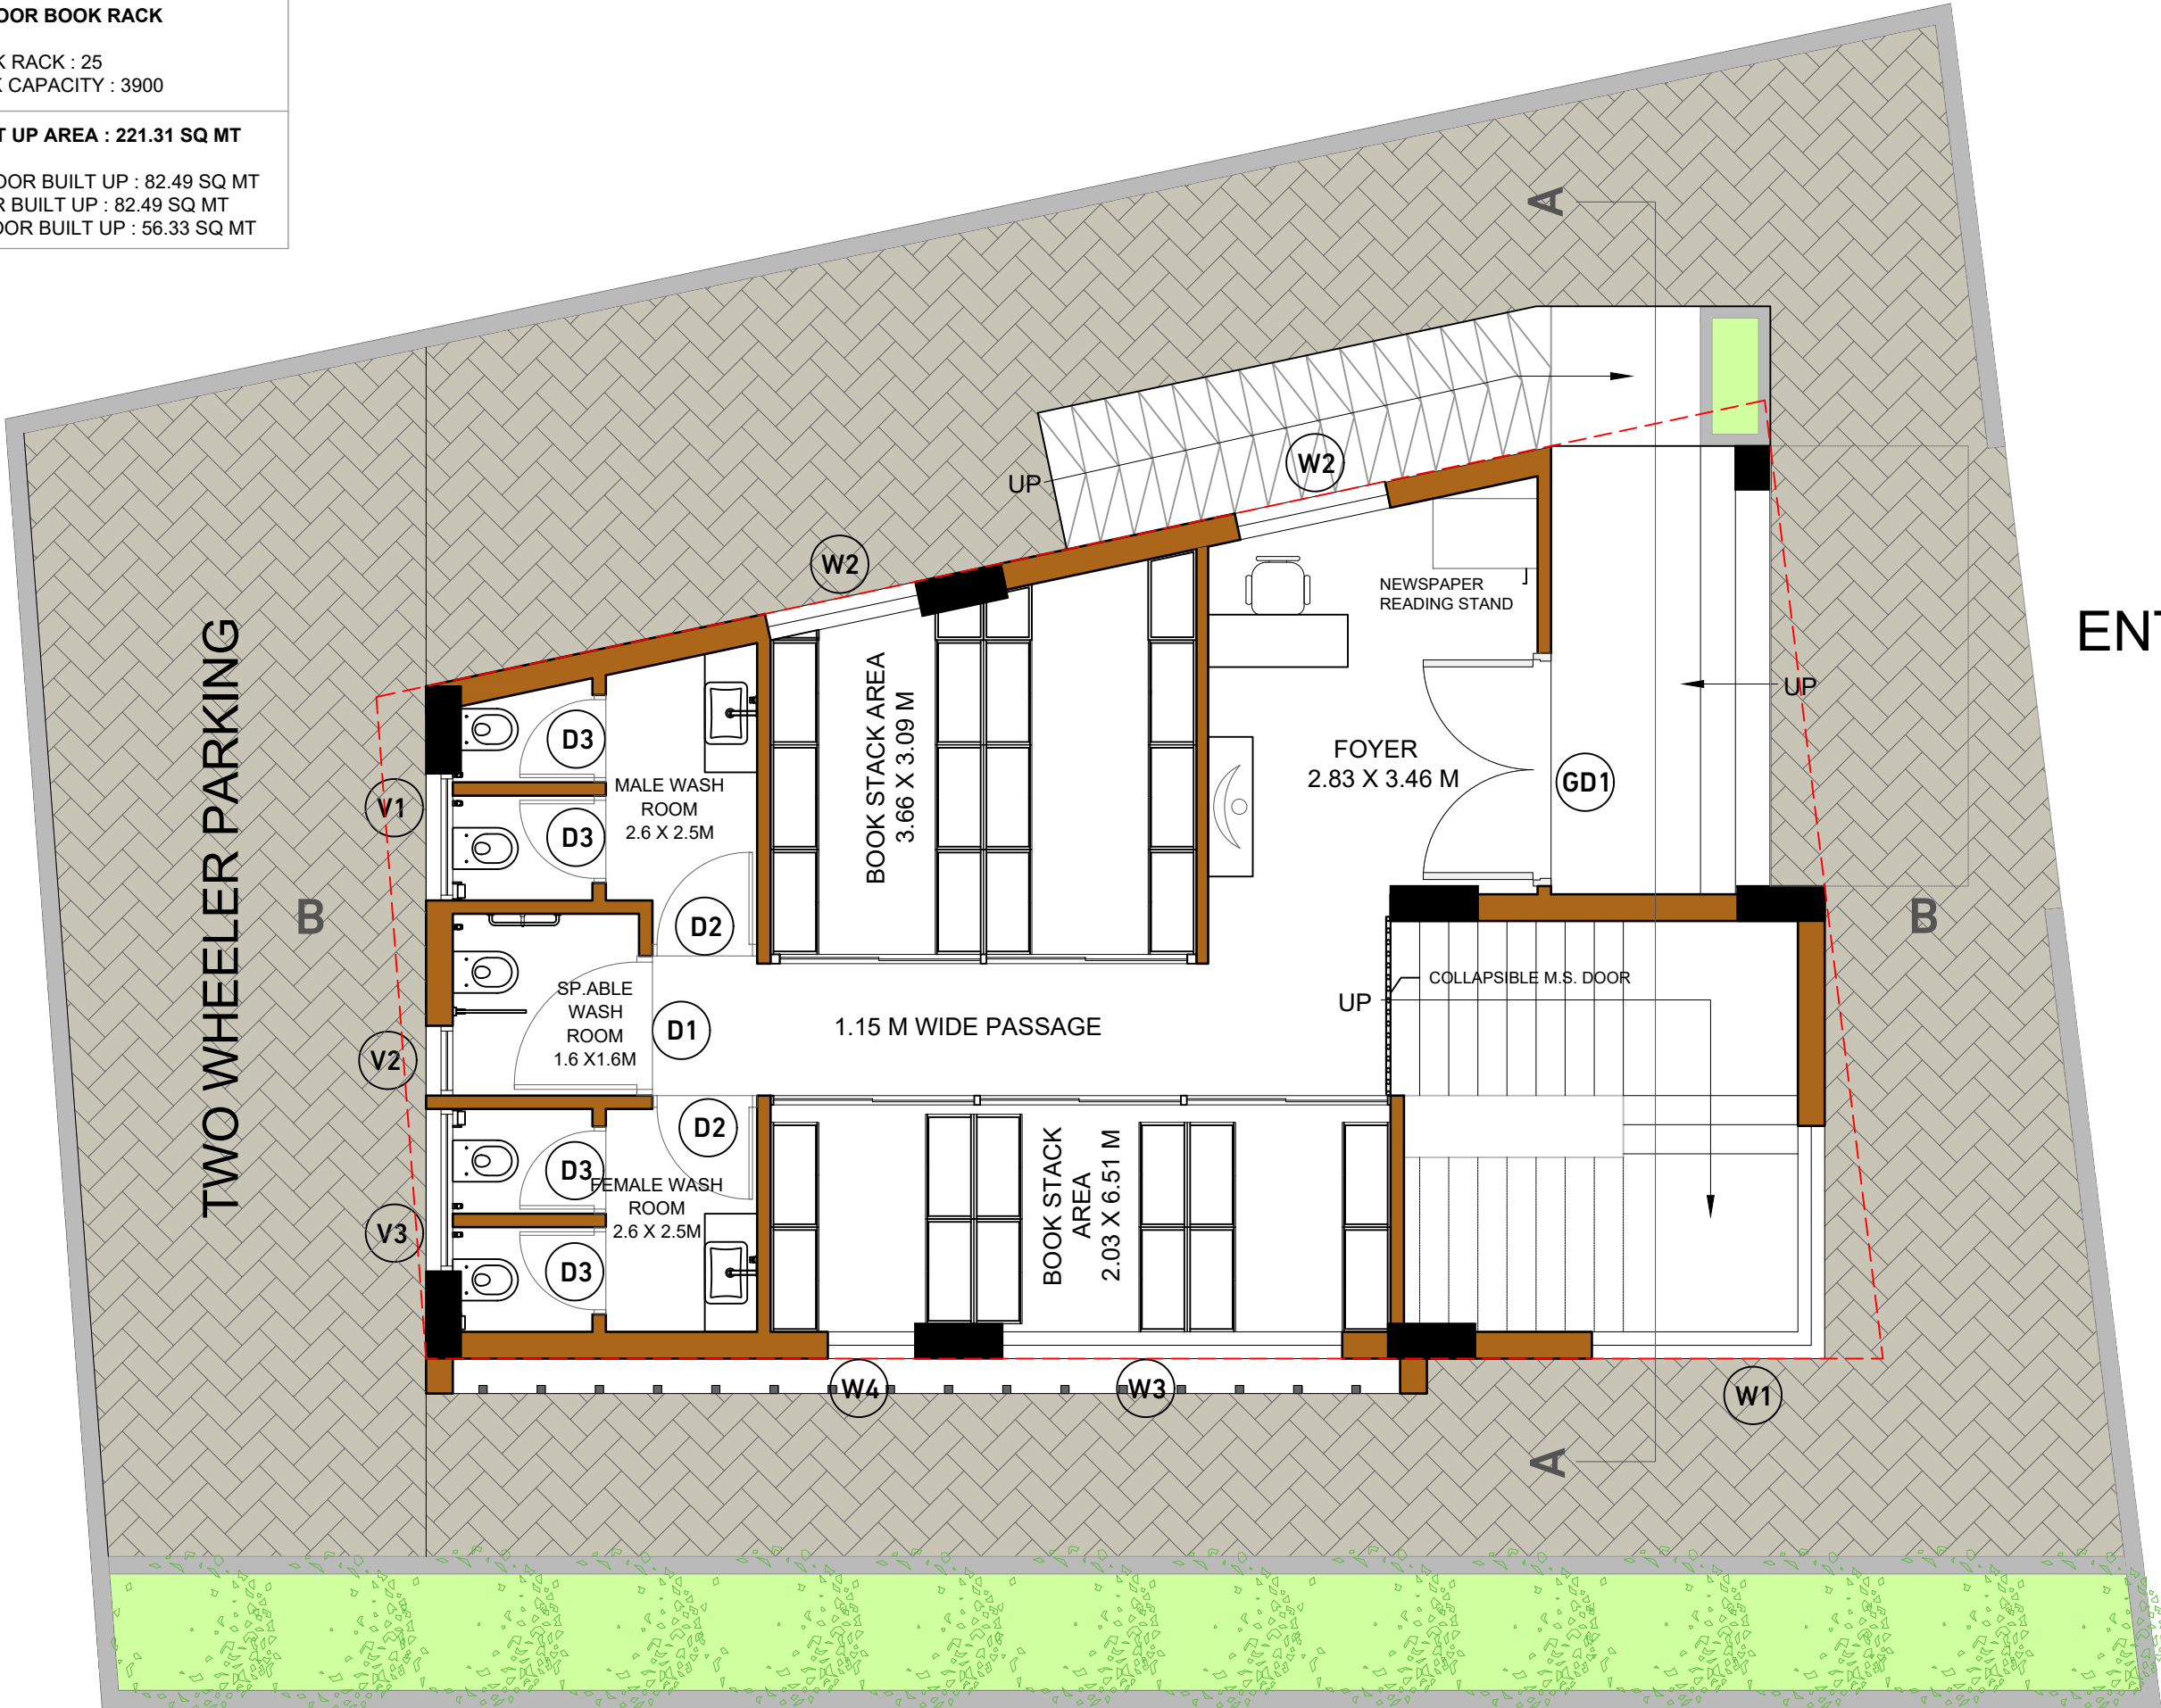

LIBRARY AT JHAGADIYA

SHEET NOTES:

- ALL DIMENSIONS ARE IN MILLIMETERS/ METERS AND LEVELS ARE IN METERS UNLESS STATED OTHERWISE.
- THIS DRAWING SHOULD BE READ AND NOT MEASURED.
- THIS DRAWING IS A COPYRIGHT AND PROPERTY OF THE ARCHITECT.
- ALL ARCHITECTURAL DRAWINGS MUST BE REFERRED IN COORDINATION WITH STRUCTURAL AND SERVICES DRAWINGS.
- ALL DRAWINGS MUST BE VERIFIED ON SITE PRIOR START OF WORK, ANY DISCREPANCY SHALL BE BROUGHT TO THE NOTICE OF THE ARCHITECT.
- ALL SPECIALIST WORKS DETAILS AND ANY DEVIATIONS FROM THIS CONSTRUCTION DRAWINGS, THE CONTRACTOR / SUB-CONTRACTOR ARE TO PROVIDE SHOP DRAWINGS FOR ARCHITECT'S / ENGINEER'S APPROVAL PRIOR TO CONSTRUCTION.

DOOR WINDOW SCHEDULE				
TYPE	FRAME SIZE	SILL	LINTEL	NO
GD1	2000 X 2100 MM	-	2100 MM	01
D1	1200 X 2100 MM	-	2100 MM	01
D2	900 X 2100 MM	-	2100 MM	02
D3	750 X 2100 MM	-	2100 MM	04
W1	4000X9460 MM	1910 MM	1137 MM	01
W2	1270 X2150 MM	750 MM	2900 MM	02
W3	2920 X2150 MM	750 MM	2900 MM	01
W4	750 X2150 MM	750 MM	2900 MM	01
V1	1600 X 600 MM	2100 MM	2400 MM	01
V2	600 X 600 MM	2100 MM	2400 MM	01
V3	1920 X 600 MM	2100 MM	2400 MM	01

REVISION		
R. NO	DATE	DESCRIPTION
1		
2	11-04-24	-REVISE THE GROUND FLOOR LAYOUT BY REMOVING THE RECEPTION, ADMINISTRATIVE CABIN, AND SENIOR CITIZEN AREA TO MAXIMIZE SPACE FOR BOOK STACKS. INCORPORATE AN OPEN TABLE WITH SEATING FOR THE LIBRARIAN AND INCLUDE A DESIGNATED NEWSPAPER READING STAND. -AT FIRST FLOOR, PROVIDE SEPARATE GIRLS' TOILET AND INCREASE BOOK RACK CAPACITY.
3		
4		
5		
6		

REFERENCE COPY

DRAWING
GROUND FLOOR PLAN



CLIENT
SAG : SPORTS AUTHORITY OF GUJARAT



SAEC

SAVJANI A & E CONSULTANTS

916, RATNAJALI SQUARE, PRERNATIRTH
DERASAR ROAD, PRAHLAD NAGAR,
JODHPUR, AHMEDABAD – 380015

079-46044979

SCALE	SHEET SIZE	DATE		DRAWN	CHECK
NTS	A3	10-03-25		FILOMI	
DRAWING NUMBER:	PROJECT	TRADE	DWG TYPE	SHEET NO	REVIS
	LJ2025 - AR - RC - 01 - R2				

PLOT AREA : 223.49 SQ MT

FSI : 1

TOTAL CAPACITY OF PEOPLE : 70

FIRST FLOOR BOOK RACK

NO. OF BOOK RACK : 11


TOTAL BOOK CAPACITY : 1700

TOTAL BUILT UP AREA : 221.31 SQ MT

GROUND FLOOR BUILT UP : 82.49 SQ MT

FIRST FLOOR BUILT UP : 82.49 SQ MT

SECOND FLOOR BUILT UP : 56.33 SQ MT

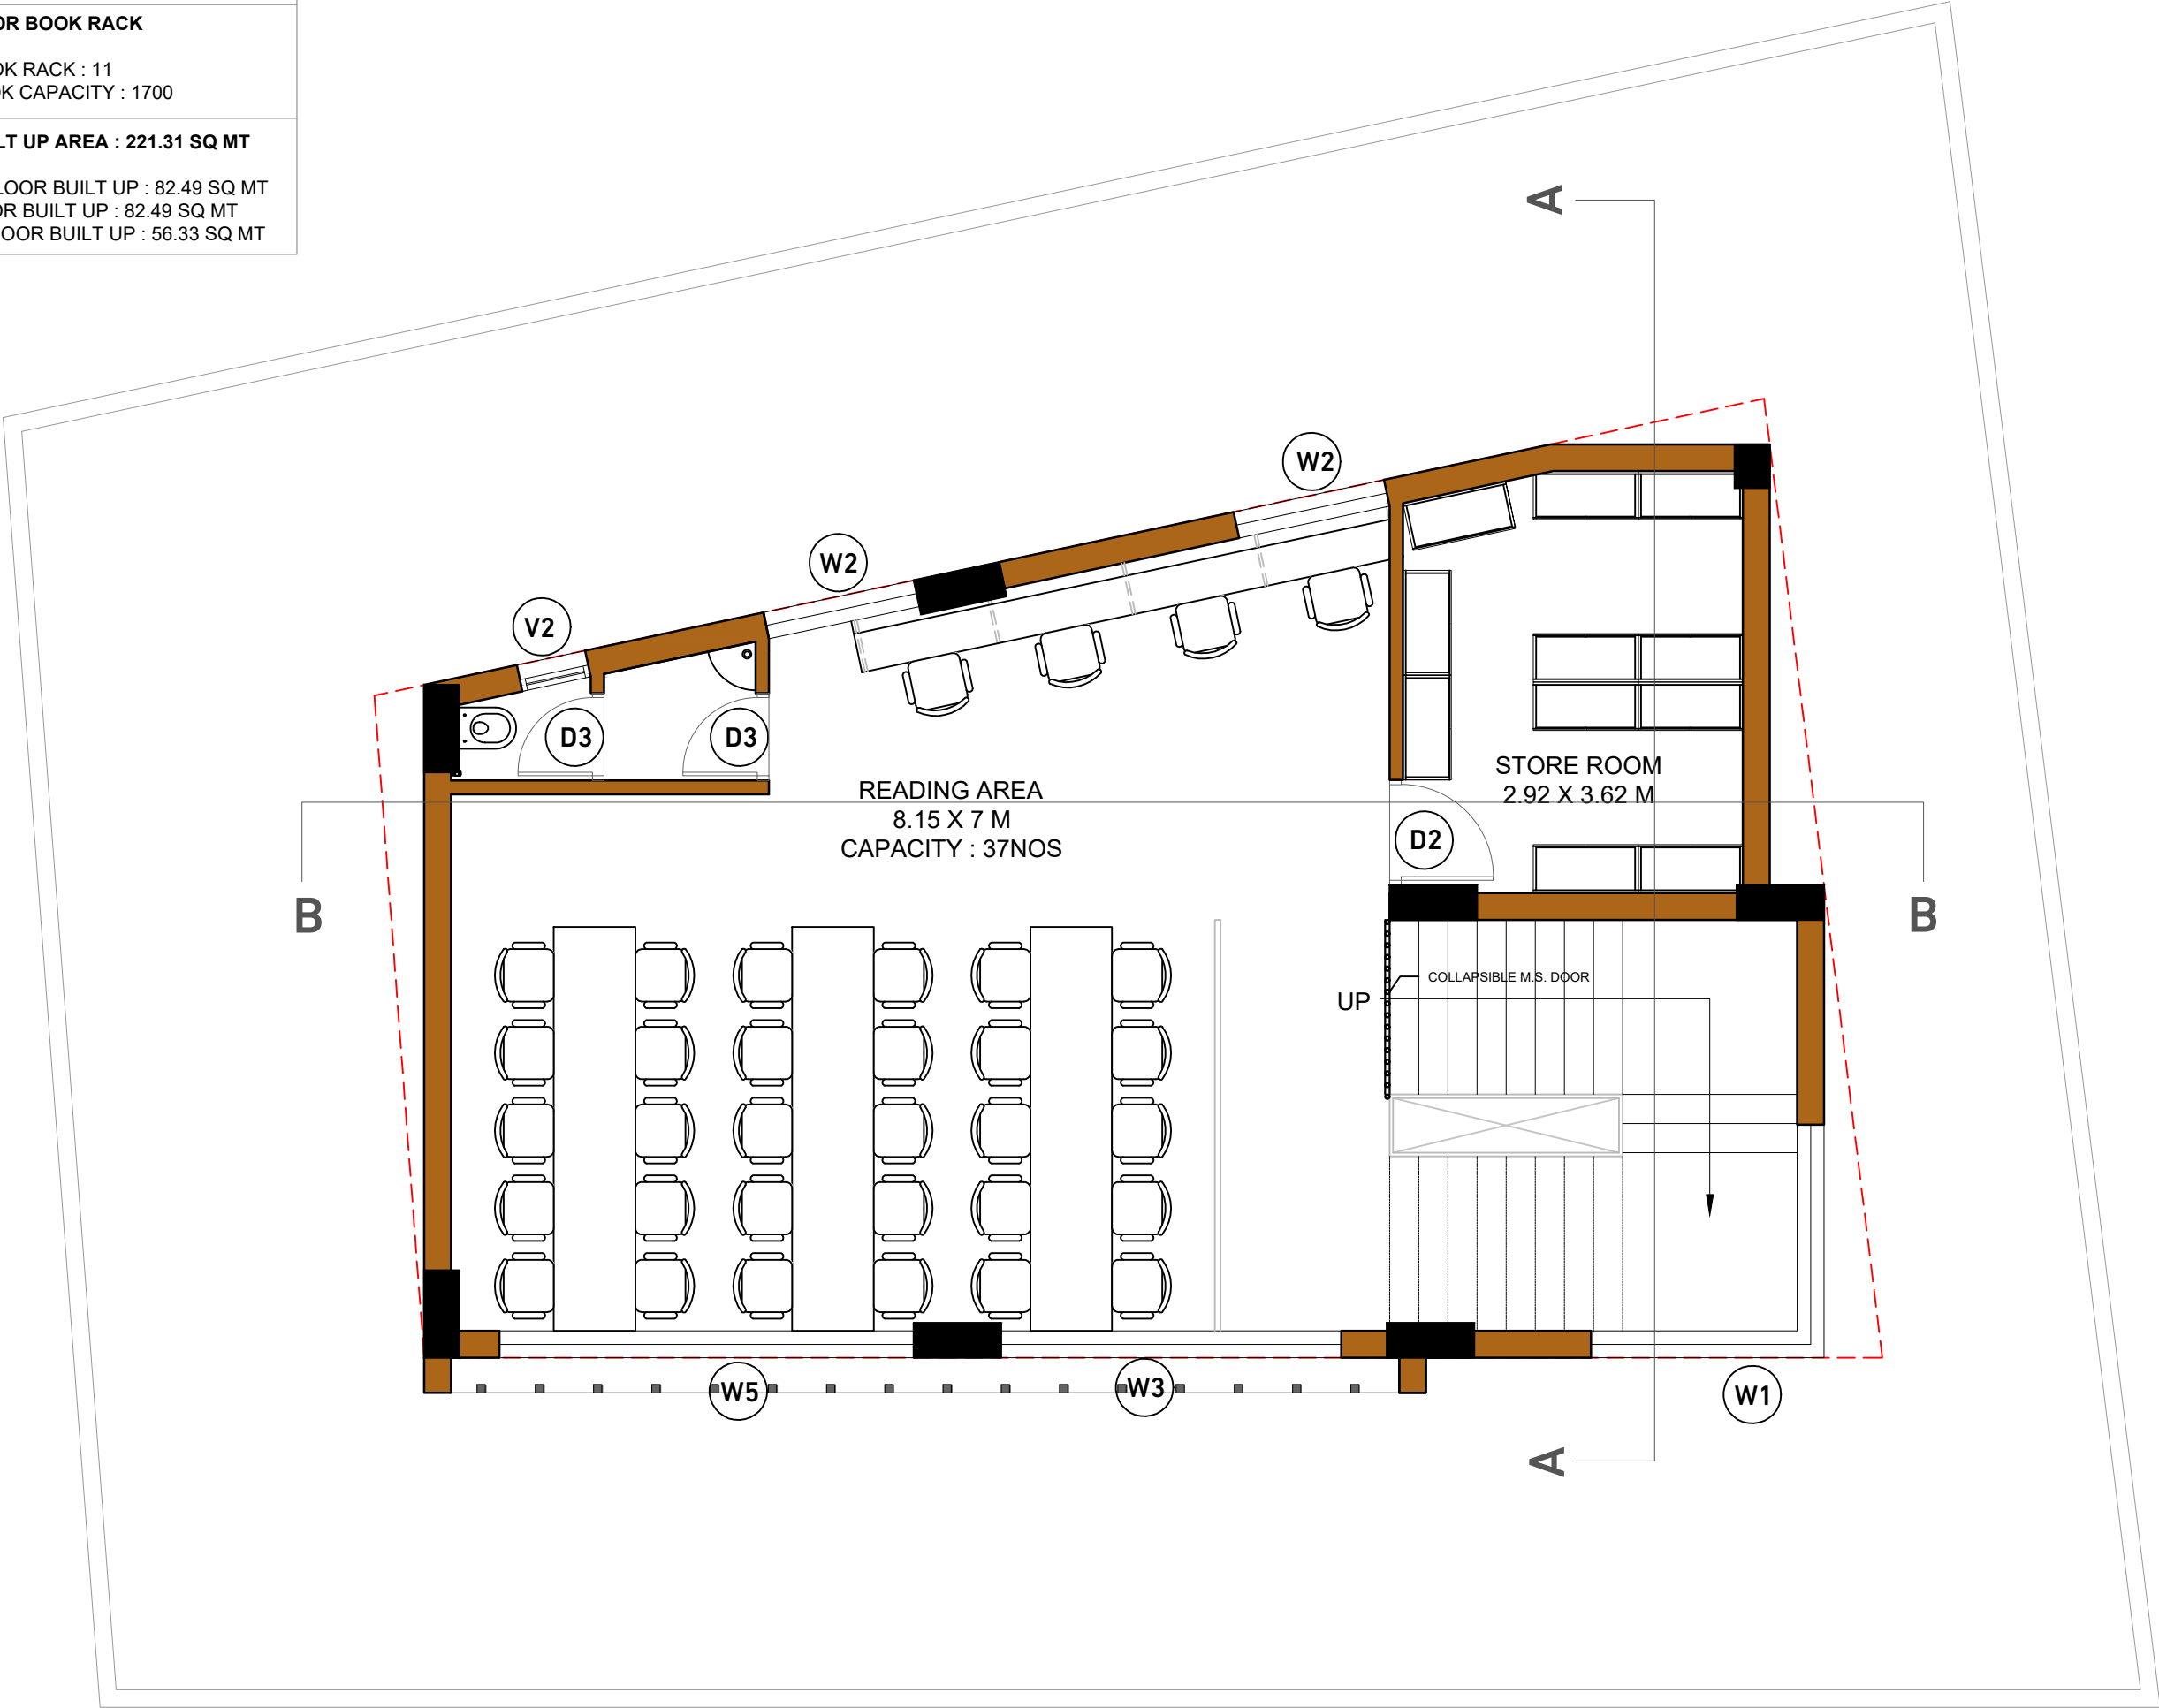

LIBRARY AT JHAGADIYA

SHEET NOTES:

- ALL DIMENSIONS ARE IN MILLIMETERS/ METERS AND LEVELS ARE IN METERS UNLESS STATED OTHERWISE.
- THIS DRAWING SHOULD BE READ AND NOT MEASURED.
- THIS DRAWING IS A COPYRIGHT AND PROPERTY OF THE ATDHITECT.
- ALL ATDHITECTURAL DRAWINGS MUST BE REFERRED IN COORDINATION WITH STRUCTURAL AND SERVICES DRAWINGS.
- ALL DRAWINGS MUST BE VERIFIED ON SITE PRIOR START OF WORK, ANY DISCREPANCY SHALL BE BROUGHT TO THE NOTICE OF THE ATDHITECT.
- ALL SPECIALIST WORKS DETAILS AND ANY DEVIATIONS FROM THIS CONSTRUCTION DRAWINGS, THE CONTRACTOR / SUB-CONTRACTOR ARE TO PROVIDE SHOP DRAWINGS FOR ATDHITECT'S / ENGINEER'S APPROVAL PRIOR TO CONSTRUCTION.


DOOR WINDOW SCHEDULE

TYPE	FRAME SIZE	SILL	LINTEL	NO
D2	900 X 2100 MM	-	2100 MM	01
D3	750 X 2100 MM	-	2100 MM	02
W1	4000 X9460 MM	1910 MM	1137 MM	01
W2	1270 X2150 MM	750 MM	2900 MM	02
W3	2920 X2150 MM	750 MM	2900 MM	01
W5	3560 X2150 MM	750 MM	2900 MM	01
V2	600 X 600 MM	2100 MM	2400 MM	01

REVISION		
R. NO	DATE	DESCRIPTION
1		
2	11-04-24	-REVISE THE GROUND FLOOR LAYOUT BY REMOVING THE RECEPTION, ADMINISTRATIVE CABIN, AND SENIOR CITIZEN AREA TO MAXIMIZE SPACE FOR BOOK STACKS. INCORPORATE AN OPEN TABLE WITH SEATING FOR THE LIBRARIAN AND INCLUDE A DESIGNATED NEWSPAPER READING STAND. -AT FIRST FLOOR, PROVIDE SEPARATE GIRLS' TOILET AND INCREASE BOOK RACK CAPACITY.
3		
4		
5		
6		

REFERENCE COPY

DRAWING
FIRST FLOOR PLAN

 

CLIENT
SAG : SPORTS AUTHORITY OF GUJARAT

ATDHITECTS



SAWJANI A & E CONSULTANTS
916, RATNAJALI SQUARE, PRERNATIRTH DERASAR ROAD, PRAHLAD NAGAR, JODHPUR, AHMEDABAD – 380015
079-46044979

SCALE	SHEET SIZE		DATE		DRAWN		CHECKED	
NTS	A3		10-03-25		FILOMI			
DRAWING NUMBER:	PROJECT	TRADE	DWG TYPE	SHEET NO	REVISION			
	LJ2025 - AR - RC - 02 - R2							

PLOT AREA : 223.49 SQ MT

FSI : 1

TOTAL CAPACITY OF PEOPLE : 70

SECOND FLOOR BOOK RACK

NO. OF BOOK RACK : 09


TOTAL BOOK CAPACITY : 1400

TOTAL BUILT UP AREA : 221.31 SQ MT

GROUND FLOOR BUILT UP : 82.49 SQ MT

FIRST FLOOR BUILT UP : 82.49 SQ MT

SECOND FLOOR BUILT UP : 56.33 SQ MT

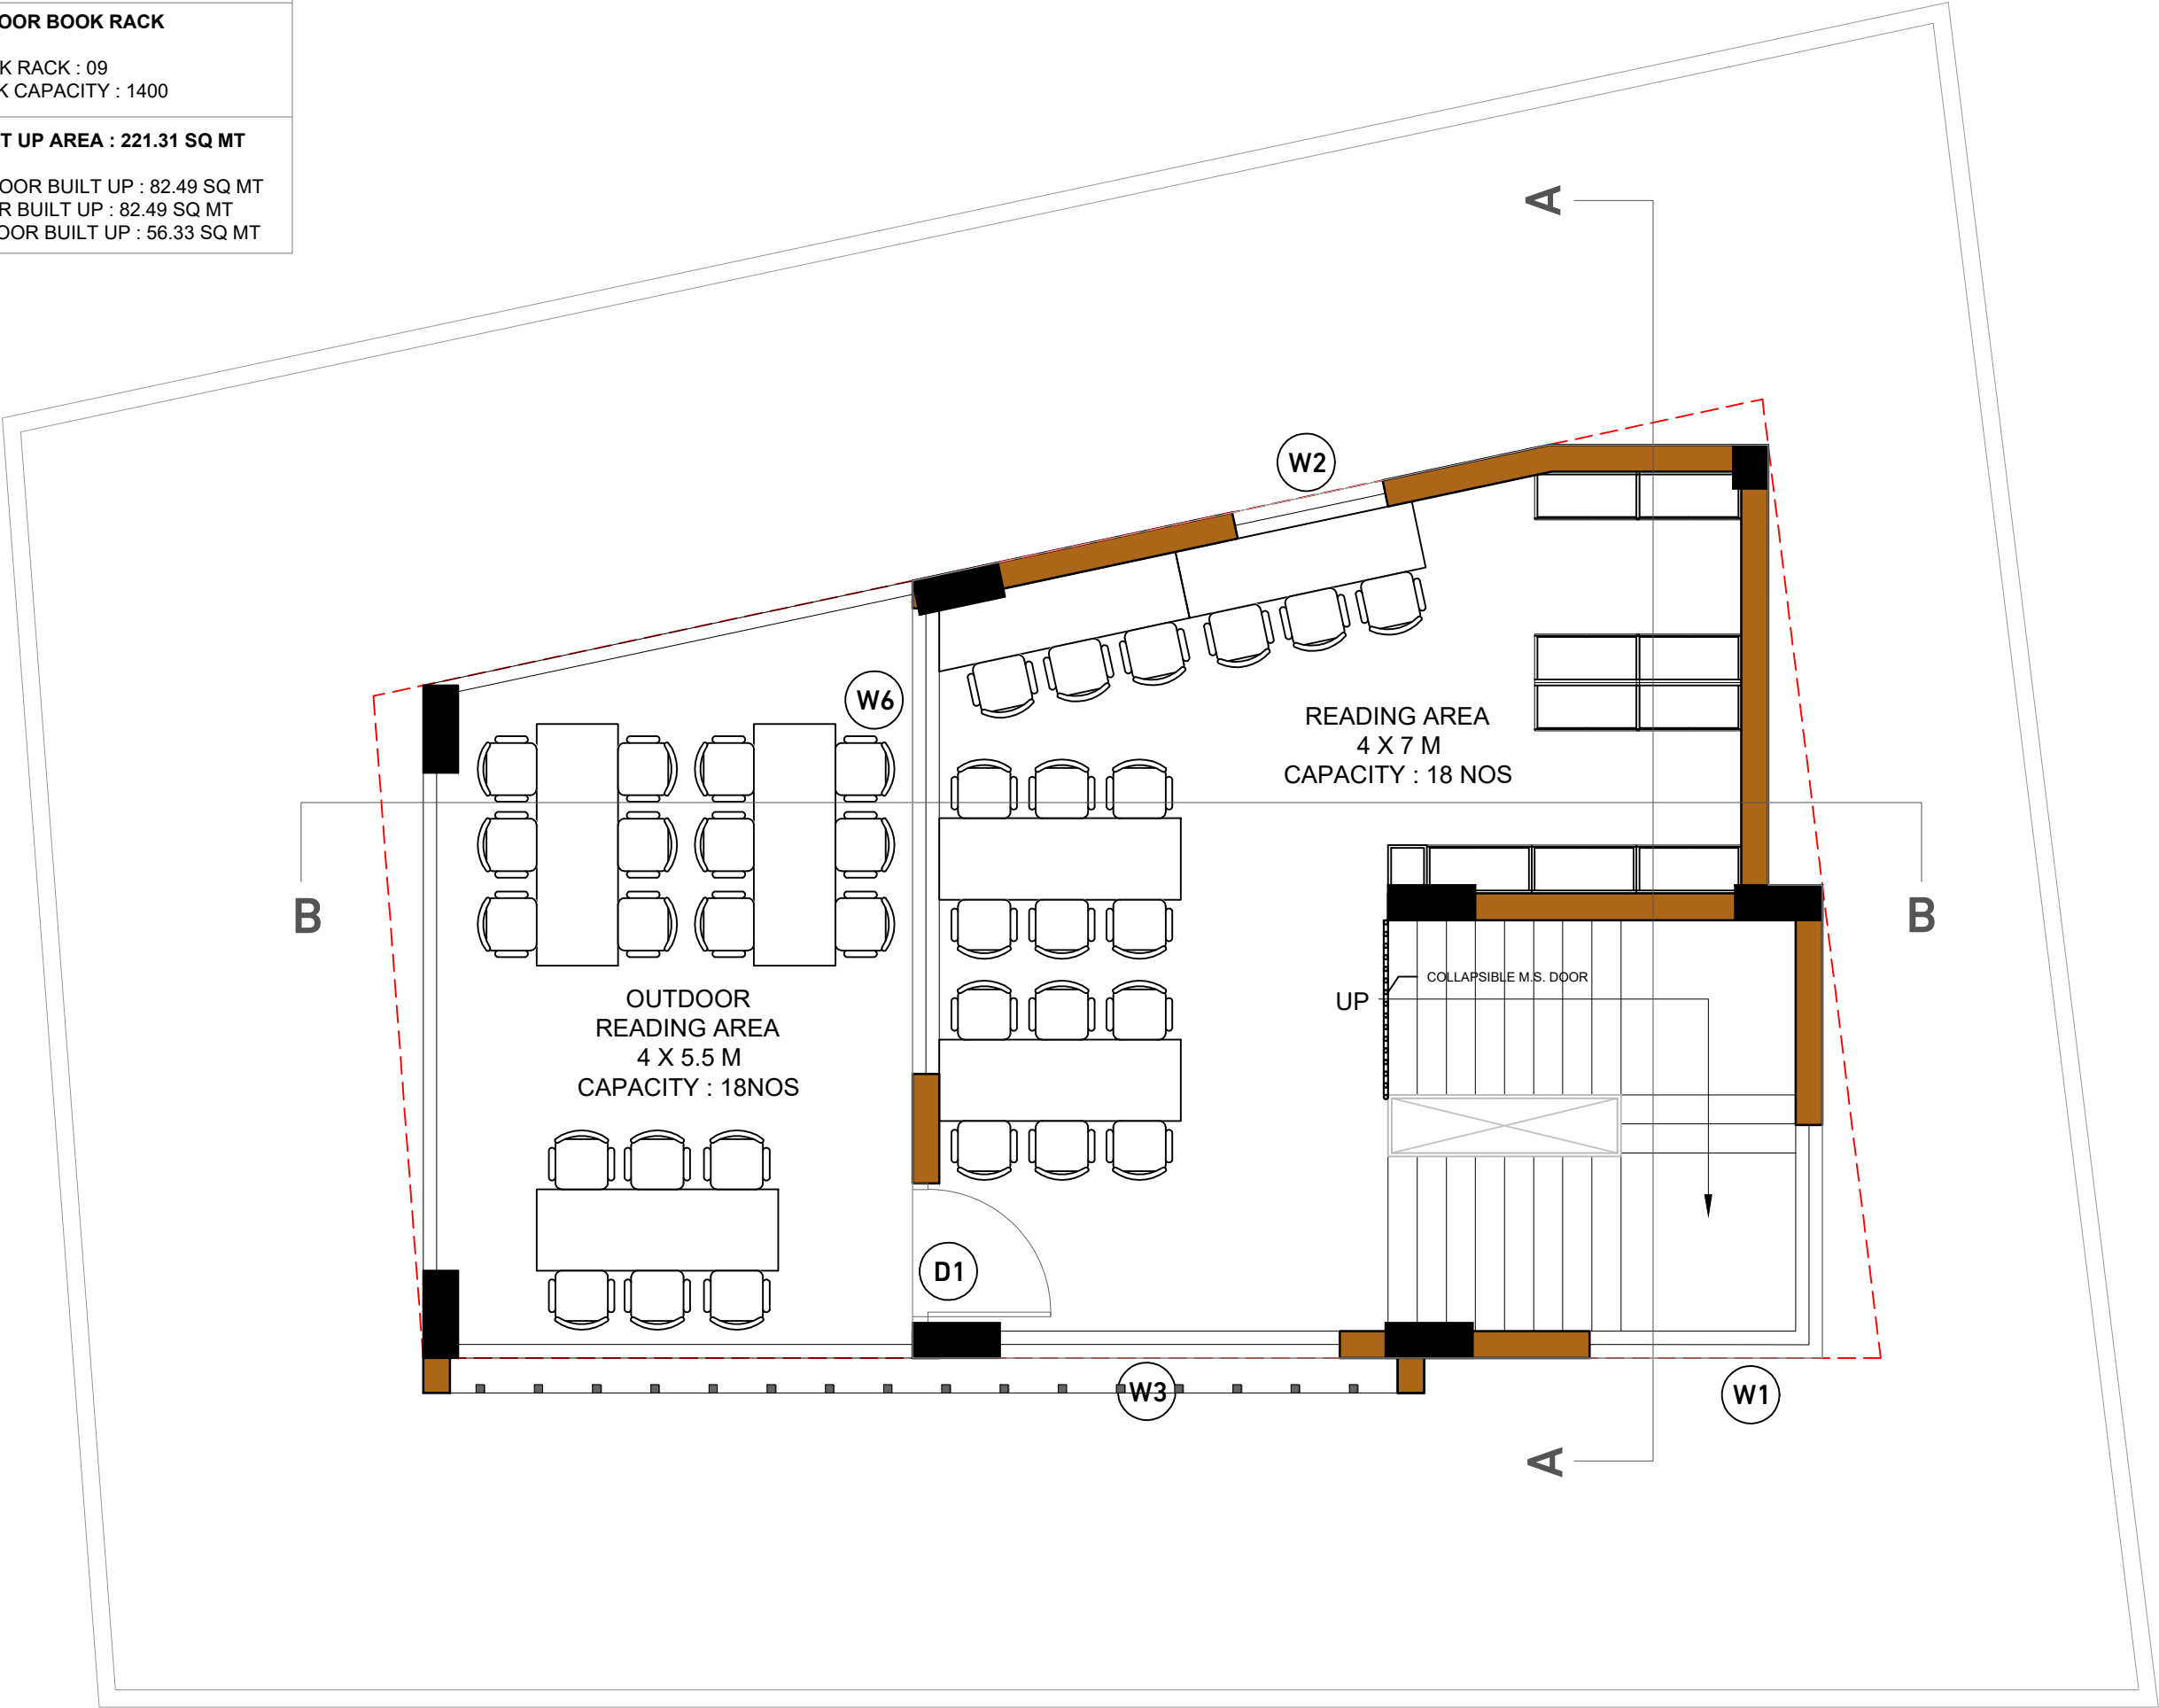

LIBRARY AT JHAGADIYA

SHEET NOTES:

- ALL DIMENSIONS ARE IN MILLIMETERS/ METERS AND LEVELS ARE IN METERS UNLESS STATED OTHERWISE.
- THIS DRAWING SHOULD BE READ AND NOT MEASURED.
- THIS DRAWING IS A COPYRIGHT AND PROPERTY OF THE ATDHTECT.
- ALL ATDHTECTORAL DRAWINGS MUST BE REFERRED IN COORDINATION WITH STRUCTURAL AND SERVICES DRAWINGS.
- ALL DRAWINGS MUST BE VERIFIED ON SITE PRIOR START OF WORK, ANY DISCREPANCY SHALL BE BROUGHT TO THE NOTICE OF THE ATDHTECT.
- ALL SPECIALIST WORKS DETAILS AND ANY DEVIATIONS FROM THIS CONSTRUCTION DRAWINGS, THE CONTRACTOR / SUB-CONTRACTOR ARE TO PROVIDE SHOP DRAWINGS FOR ATDHTECT'S / ENGINEER'S APPROVAL PRIOR TO CONSTRUCTION.


DOOR WINDOW SCHEDULE

TYPE	FRAME SIZE	SILL	LINTEL	NO
D1	1200 X 2100 MM	-	2100 MM	01
W1	4000 X9460 MM	1910 MM	1137 MM	01
W2	1270 X2150 MM	750 MM	2900 MM	01
W3	2920 X2150 MM	750 MM	2900 MM	01
W6	4000 X2150 MM	750 MM	2900 MM	01

REVISION		
R. NO	DATE	DESCRIPTION
1		
2	11-04-20	-REVISE THE GROUND FLOOR LAYOUT BY REMOVING THE RECEPTION, ADMINISTRATIVE CABIN, AND SENIOR CITIZEN AREA TO MAXIMIZE SPACE FOR BOOK STACKS. INCORPORATE AN OPEN TABLE WITH SEATING FOR THE LIBRARIAN AND INCLUDE A DESIGNATED NEWSPAPER READING STAND. -AT FIRST FLOOR, PROVIDE SEPARATE GIRLS' TOILET AND INCREASE BOOK RACK CAPACITY.
3		
4		
5		
6		

REFERENCE COPY

DRAWING
SECOND FLOOR PLAN

 


CLIENT
SAG : SPORTS AUTHORITY OF GUJARAT

ATDHTECTS



SAWJANI A & E CONSULTANTS
916, RATNANJALI SQUARE, PRERNATIRTH
DERASAR ROAD, PRAHLAD NAGAR,
JODHPUR, AHMEDABAD – 380015
079-46044979

SCALE	SHEET SIZE	DATE		DRAWN	CHECKED
NTS	A3	10-03-25		FILOMI	
DRAWING NUMBER:	PROJECT	TRADE	DWG TYPE	SHEET NO	REVISION
	LJ2025 - AR - RC - 03 - R2				

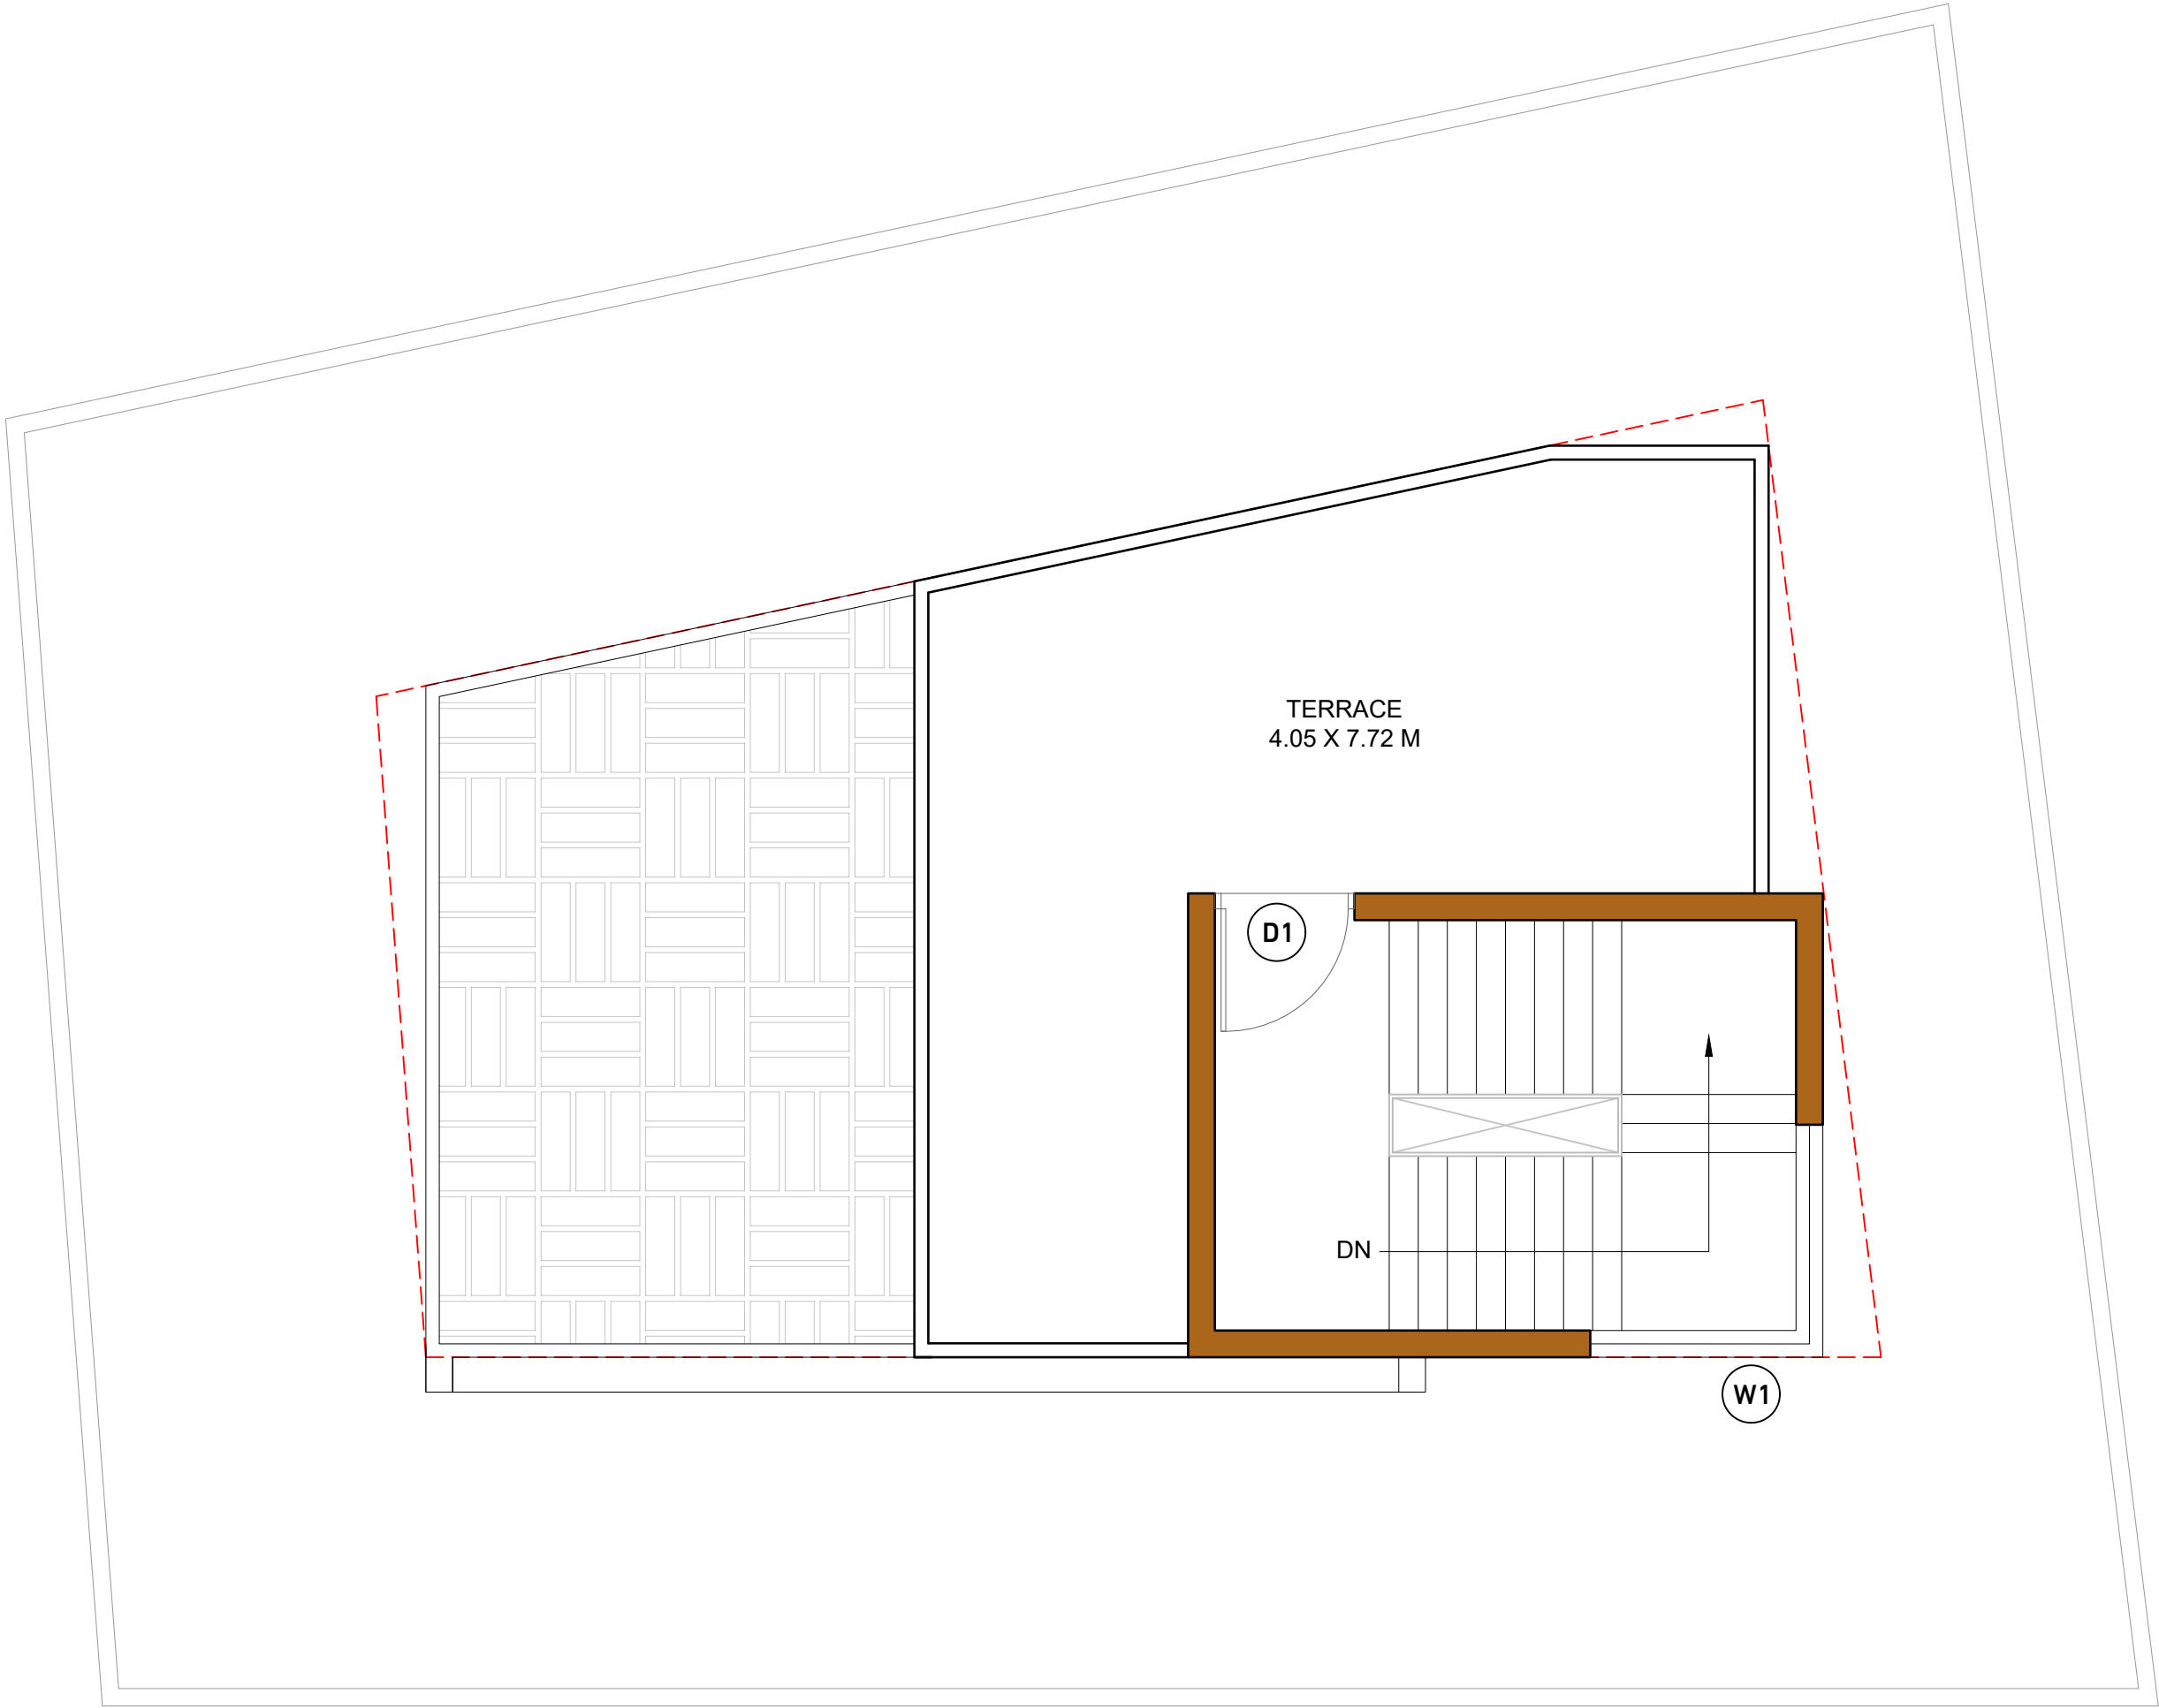

LIBRARY AT JHAGADIYA

SHEET NOTES:

- ALL DIMENSIONS ARE IN MILLIMETERS/ METERS AND LEVELS ARE IN METERS UNLESS STATED OTHERWISE.
- THIS DRAWING SHOULD BE READ AND NOT MEASURED.
- THIS DRAWING IS A COPYRIGHT AND PROPERTY OF THE ARCHITECT.
- ALL ARCHITECTURAL DRAWINGS MUST BE REFERRED IN COORDINATION WITH STRUCTURAL AND SERVICES DRAWINGS.
- ALL DRAWINGS MUST BE VERIFIED ON SITE PRIOR START OF WORK, ANY DISCREPANCY SHALL BE BROUGHT TO THE NOTICE OF THE ARCHITECT.
- ALL SPECIALIST WORKS DETAILS AND ANY DEVIATIONS FROM THIS CONSTRUCTION DRAWINGS, THE CONTRACTOR / SUB-CONTRACTOR ARE TO PROVIDE SHOP DRAWINGS FOR ARCHITECT'S / ENGINEER'S APPROVAL PRIOR TO CONSTRUCTION.

DOOR WINDOW SCHEDULE


TYPE	FRAME SIZE	SILL	LINTEL	NO
D1	1200 X 2100 MM	-	2100 MM	01

REVISION		
R. NO.	DATE	DESCRIPTION
1		
2	11-04-24	-REVISE THE GROUND FLOOR LAYOUT BY REMOVING THE RECEPTION, ADMINISTRATIVE CABIN, AND SENIOR CITIZEN AREA TO MAXIMIZE SPACE FOR BOOK STACKS. INCORPORATE AN OPEN TABLE WITH SEATING FOR THE LIBRARIAN AND INCLUDE A DESIGNATED NEWSPAPER READING STAND. -AT FIRST FLOOR, PROVIDE SEPARATE GIRLS' TOILET AND INCREASE BOOK RACK CAPACITY.
3		
4		
5		
6		

REFERENCE COPY

DRAWING

TERRACE PLAN

 

CLIENT

SAG : SPORTS AUTHORITY OF GUJARAT

ARCHITECTS



SAVJANI A & E CONSULTANTS
916, RATNAJALI SQUARE, PRERNATIRTH
DERASAR ROAD, PRAHLAD NAGAR,
JODHPUR, AHMEDABAD - 380015
079-46044979

SCALE	SHEET SIZE		DATE		DRAWN		CHECKED	
NTS	A3		10-03-2026		SHRUTI		VIJAY S	
DRAWING NUMBER:	PROJECT	TRADE	DWG TYPE	SHEET NO	REVISION			
	LJ2025 - AR - RC - 04 - R0							