



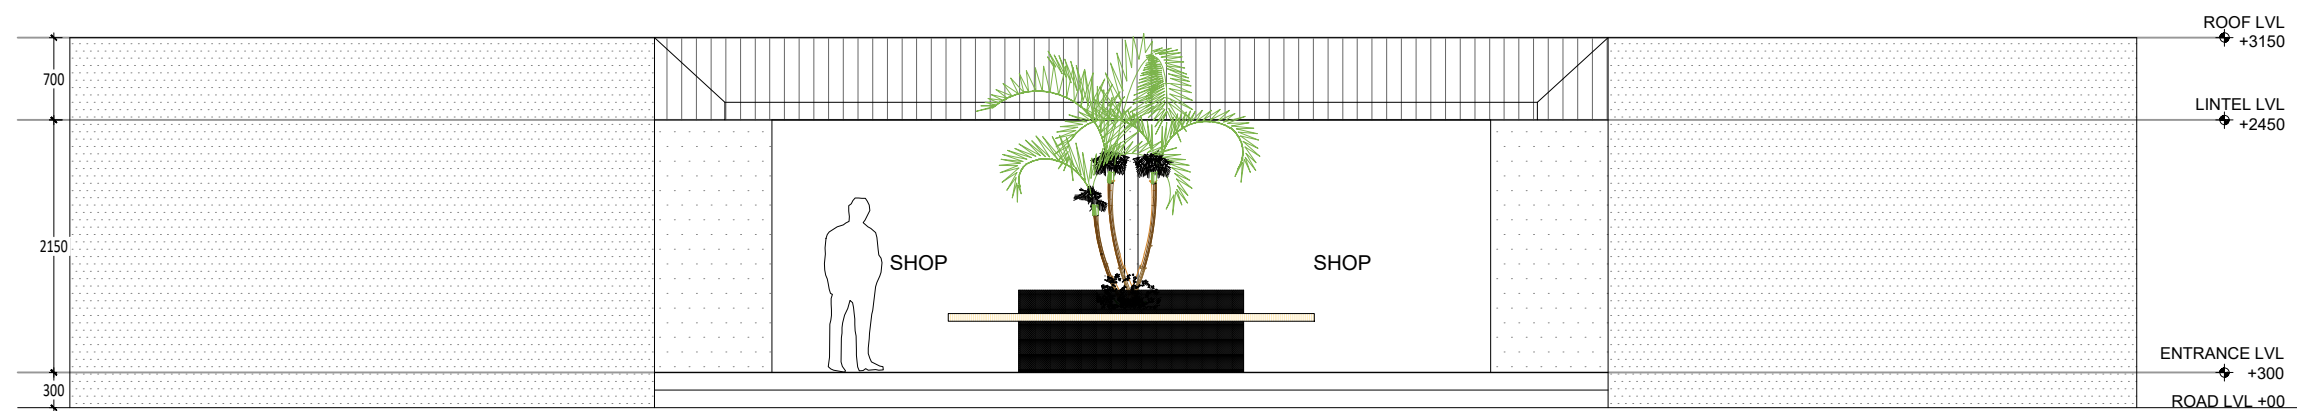


GENERAL NOTES:

1. THIS DRAWING IS THE COPYRIGHT OF INGENIOUS STUDIO PVT. LTD. AND MUST NOT BE RETAINED, COPIED OR USED WITHOUT THE ABOVE CONSULTANT'S AUTHORITY.
2. DO NOT SCALE FROM THE DRAWINGS.
3. ALL DIMENSIONS ARE IN MILLIMETRES AND LEVELS IN METRES UNLESS NOTED OTHERWISE. ALL DIMENSIONS TO BE VERIFIED ON SITE & APPROVED BY THE ENGINEER.
4. THIS DRAWING SHOULD BE READ IN CONJUNCTION WITH OTHER RELEVANT ARCHITECTURAL, STRUCTURAL, MECHANICAL AND ELECTRICAL DRAWINGS AND ALL RELEVANT SECTIONS OF THE SPECIFICATIONS.


KEY PLAN

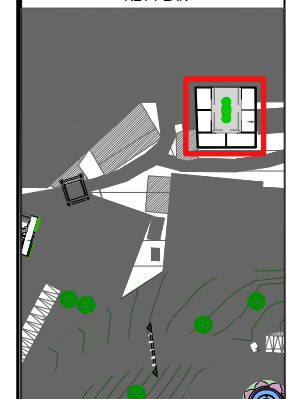


FRONT ELEVATION

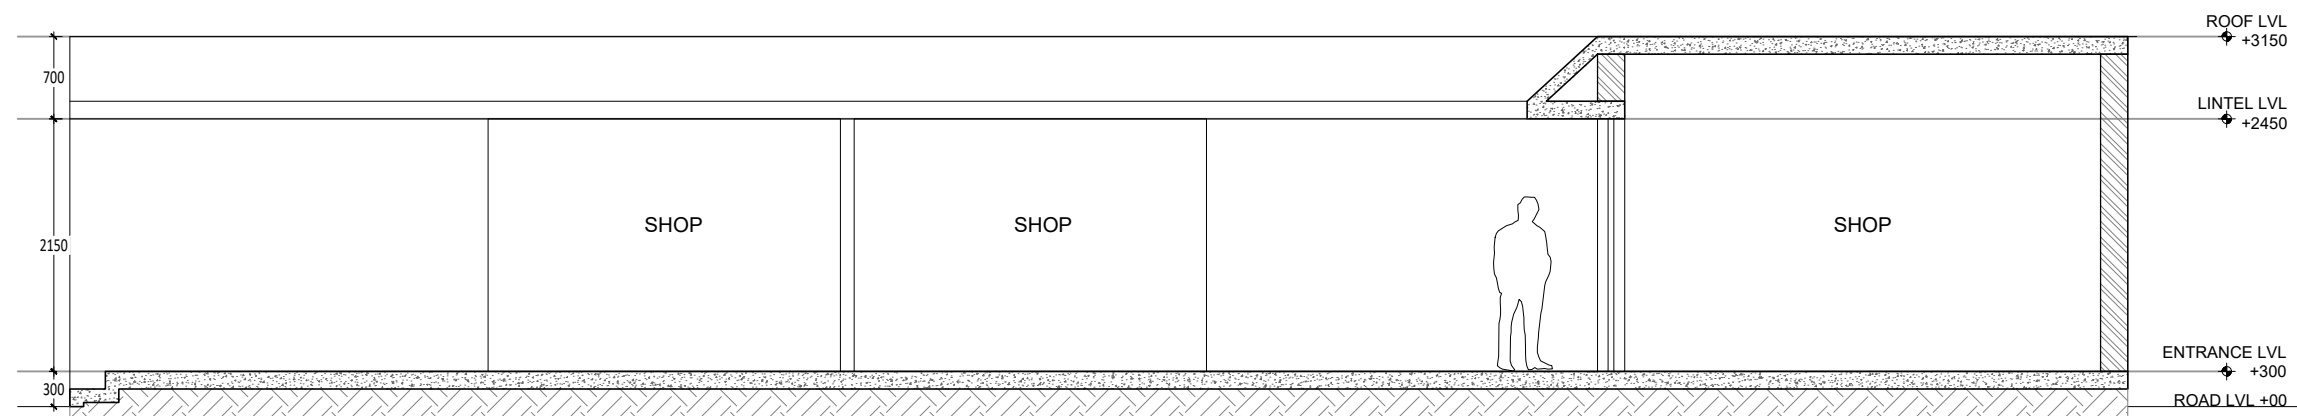

SECTION A-A'

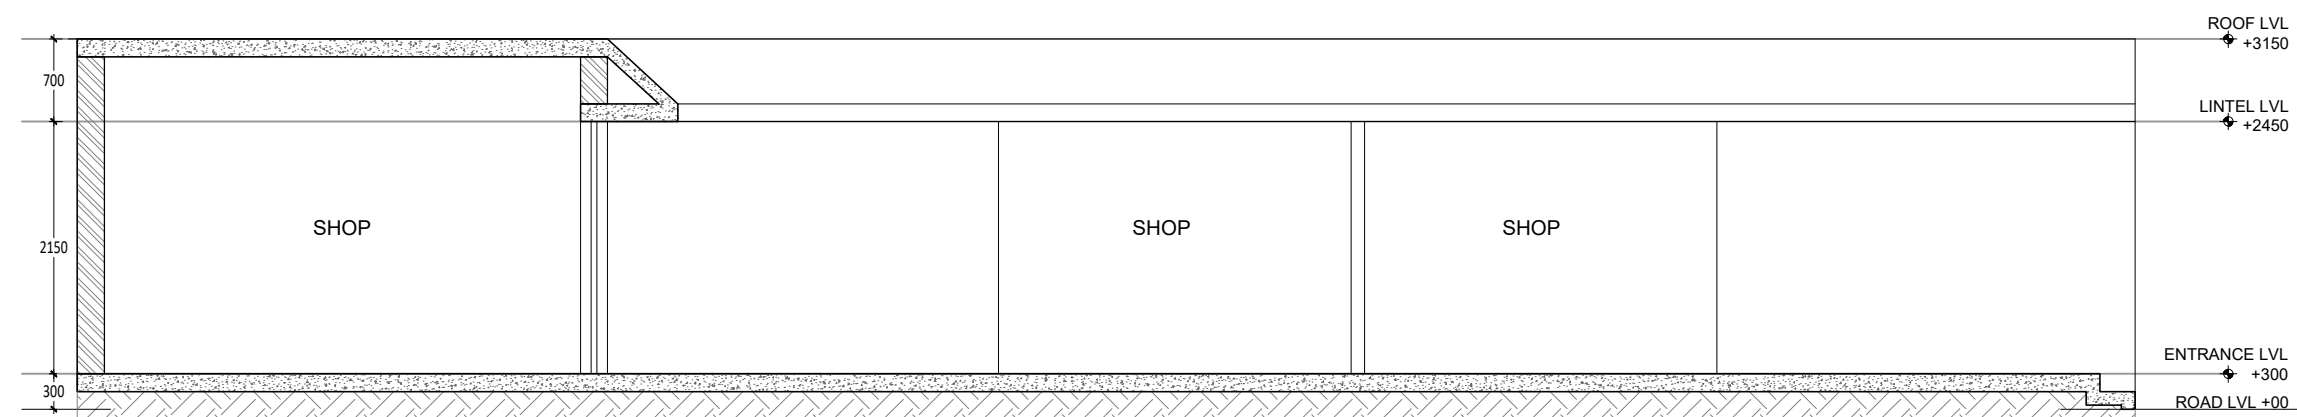

SECTION B-B'

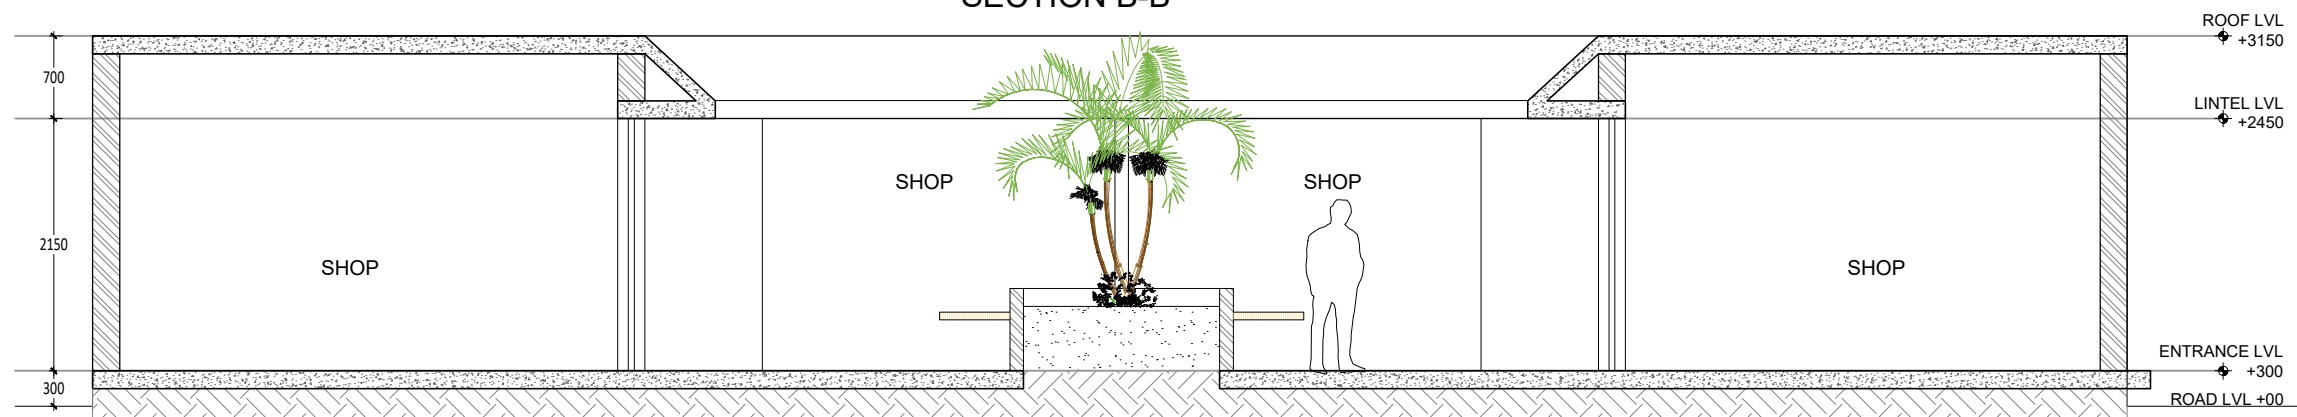

SECTION C-C'

Purpose of issue					
TENDER					
Rev	Description	Date	Checked	Authorised	
Purpose of issue					

ARCHITECTURAL CONSULTANTS

 InGenious Studio pvt. Ltd.

Office no. 334, Third Floor, Tower B-2 Telephone : +91-124-4383861
Spaze I Tech Park , Email : info@ingeniousstudio.in
Sohna Road, Gurgaon, Haryana, India Website : www.ingeniousstudio.in

STRUCTURAL CONSULTANTS

ELECTRICAL CONSULTANTS

PHE CONSULTANTS

Project:
TEMPLE AREA DEVELOPMENT-
TULSISHYAM TEMPLE, GUJARAT

Client:

GUJARAT PAVITRA
YATRADHAM VIKAS BOARD

Drawing title:

NEWS SHOPS
ELEVATION & SECTION

Original Scale 1:30	Drawn PRATHAM	Checked J.J.Singh	Authorised J.J.Singh	Size A1
	Date: 16.03.25	Date: 16.03.26	Date: 16.03.26	
Drawing Number ARCH-TSTG-05				Rev R0