

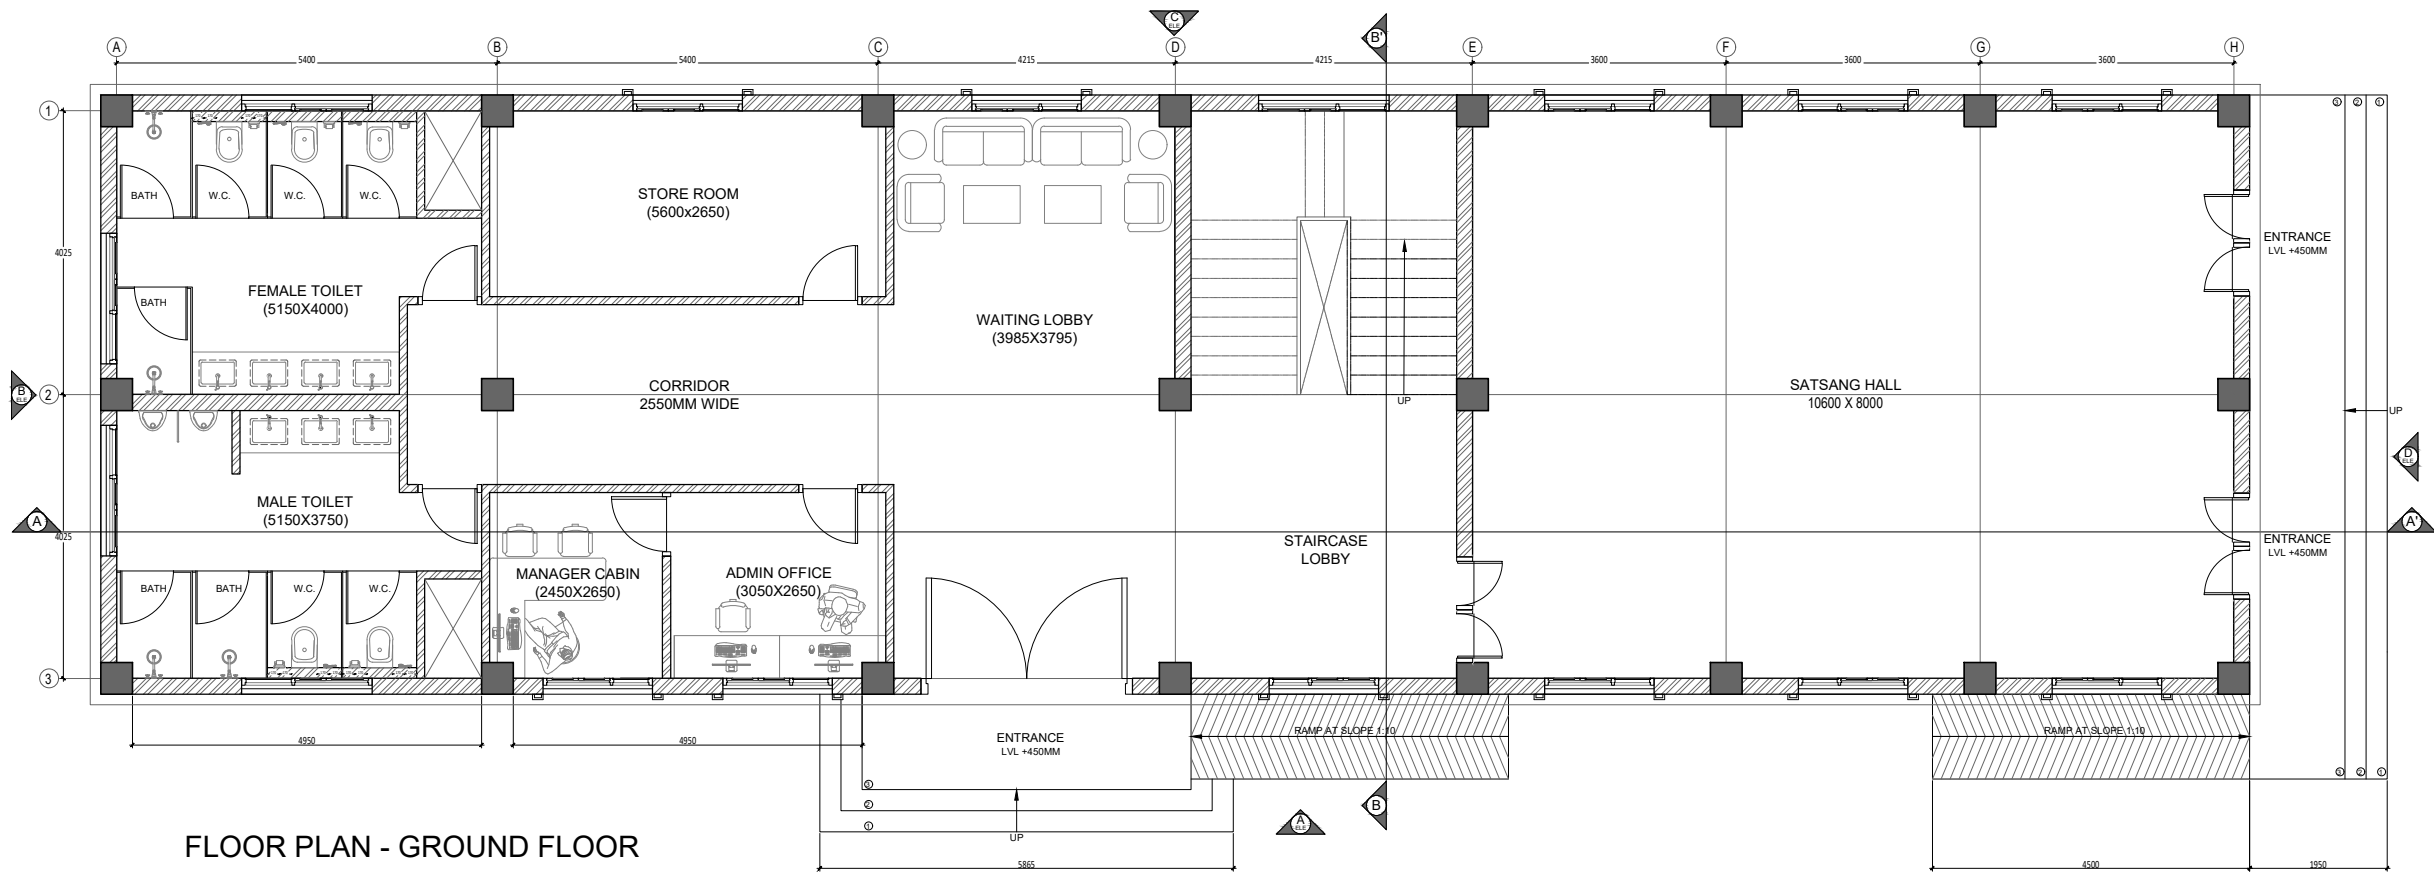


**GENERAL NOTES:**

1. THIS DRAWING IS THE COPYRIGHT OF INGENIOUS STUDIO PVT. LTD. AND MUST NOT BE REPRODUCED, COPIED OR USED WITHOUT THE ABOVE CONSULTANTS AUTHORITY.
2. DO NOT SCALE FROM THE DRAWINGS.
3. ALL DIMENSIONS ARE IN MILLIMETRES AND LEVELS IN METRES UNLESS NOTED OTHERWISE. ALL DIMENSIONS TO BE VERIFIED ON SITE & APPROVED BY THE ENGINEER.
4. THIS DRAWING SHOULD BE READ IN CONJUNCTION WITH OTHER RELEVANT ARCHITECTURAL, STRUCTURAL, MECHANICAL AND ELECTRICAL DRAWINGS AND ALL RELEVANT SECTIONS OF THE SPECIFICATIONS.

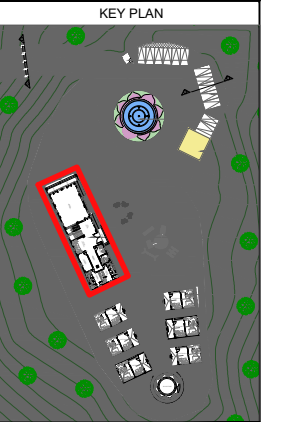

**FLOOR PLAN - GROUND FLOOR**

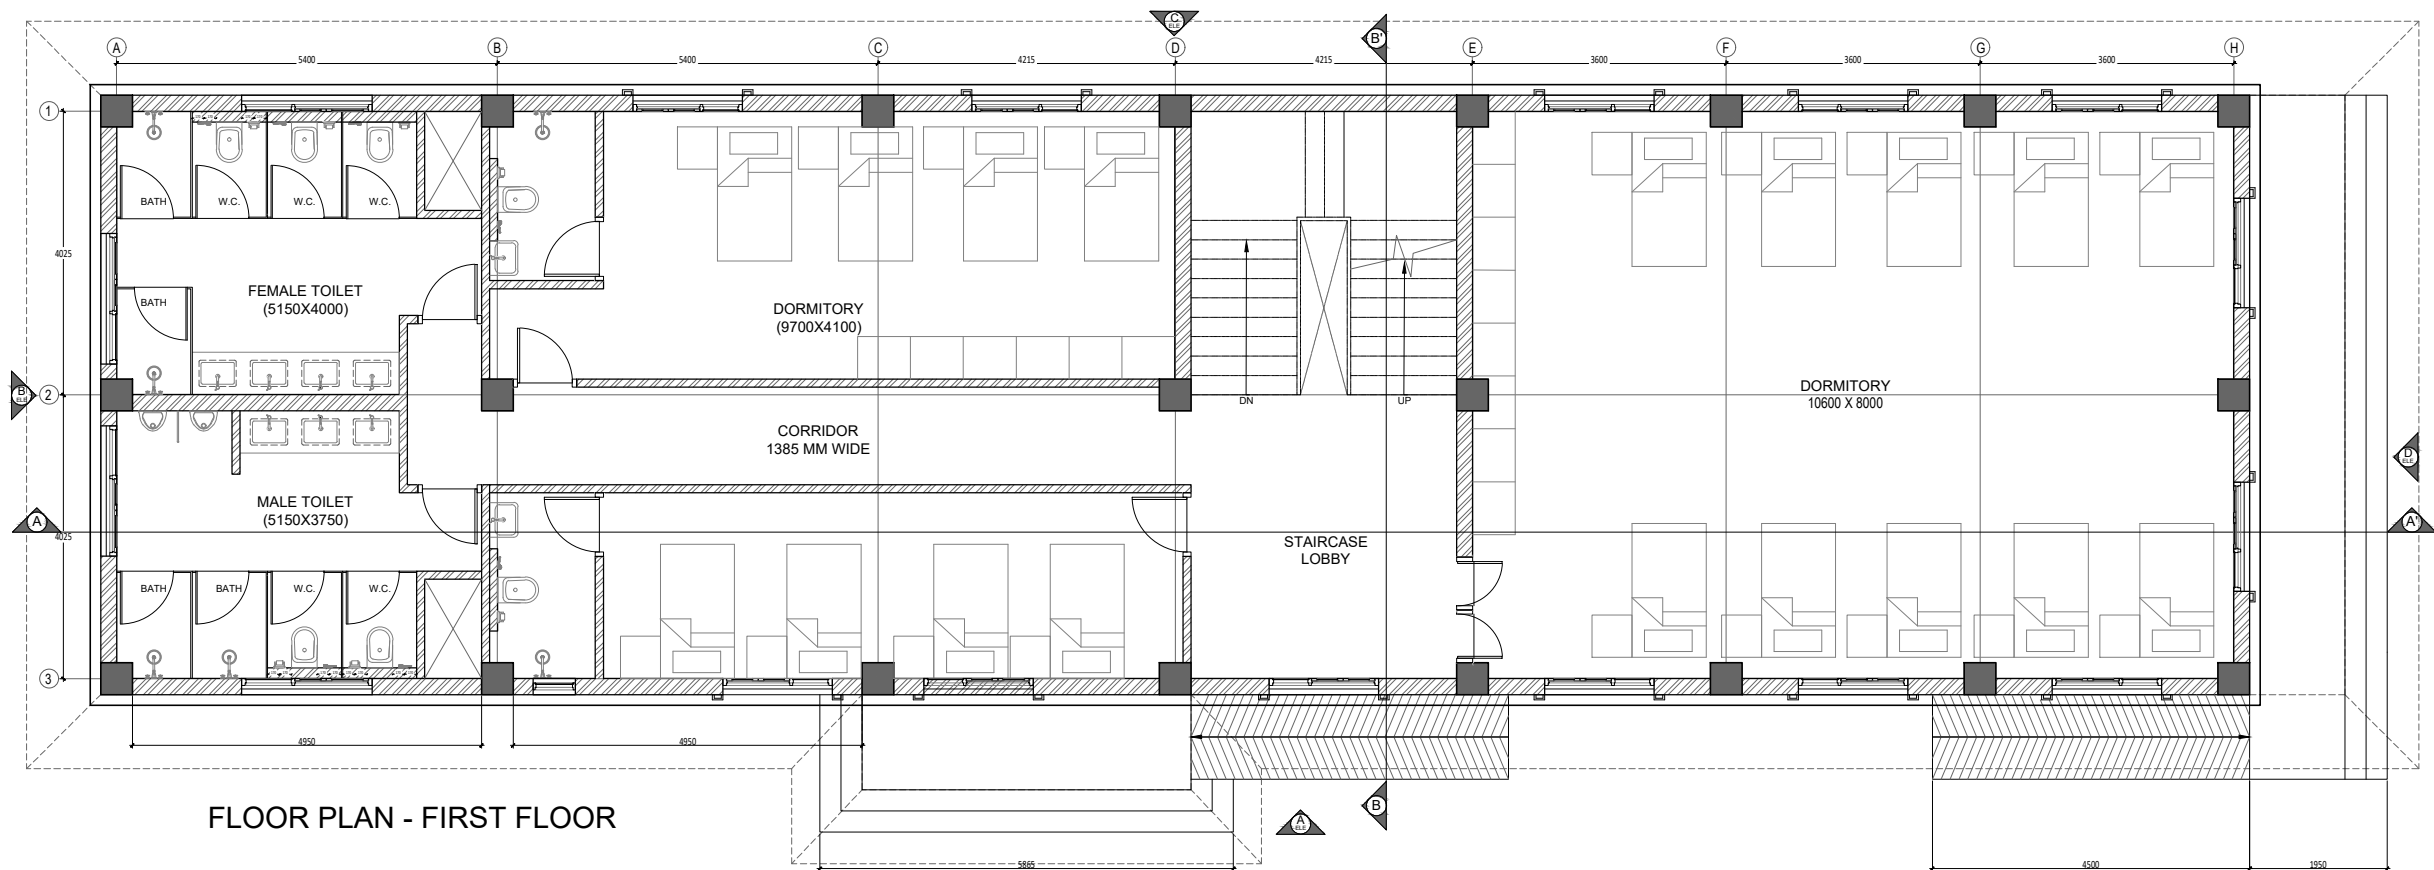

**FLOOR PLAN - FIRST FLOOR**

Purpose of Issue		TENDER	
Rev	Description	Date	Checked
Purpose of Issue		ARCHITECTURAL CONSULTANTS	
InGenious Studio pvt. ltd.		Office no. 334, Third Floor, Tower B-2 Telephone: +91-124-4363861	
Space Tech Park		Email: info@ingeniousstudio.in	
Sohna Road, Gurgaon, Haryana, India		Website: www.ingeniousstudio.in	
STRUCTURAL CONSULTANTS			
ELECTRICAL CONSULTANTS			
P/E CONSULTANTS			
Project:		TEMPLE AREA DEVELOPMENT- TULSISHYAM TEMPLE, GUJARAT	
Client:		GUJARAT PAVITRA YATRADHAM VIKAS BOARD	
Drawing title:		SATSANG HALL BLOCK PLAN	
Original Scale	Drawn	Checked	Authorised
1:50	PDA/THAM	J.J. Singh	J.J. Singh
Date: 16.03.20	Date: 16.03.20	Date: 16.03.20	Date: 16.03.20
Drawing Number		ARCH-TSTG-06	
Rev		R0	