


Purpose of Issue				
TENDER				
Rev	Description	Date	Checked	Authorised

ARCHITECTURAL CONSULTANTS
 InGenious Studio pvt. ltd.
Office no. 334, Third Floor, Tower B-2 Telephone :+91-124-4363861
Space Tech Park Email : info@ingeniousstudio.in
Sohna Road, Gurgaon, Haryana, India Website : www.ingeniousstudio.in

STRUCTURAL CONSULTANTS

ELECTRICAL CONSULTANTS


P/E CONSULTANTS

Project:
TEMPLE AREA DEVELOPMENT-
TULSISHYAM TEMPLE, GUJARAT


Client:
GUJARAT PAVITRA
YATRADHAM VIKAS BOARD

Drawing Title:
SATSANG HALL BLOCK
PLAN

Original Scale	Drawn	Checked	Authorised	Size
1:50	PDA/TAM	J.J. Singh	J.J. Singh	A1
Date: 16.03.20	Date: 16.03.20	Date: 16.03.20	Date: 16.03.20	Rev
Drawing Number	ARCH-TSTG-07			
	R0			

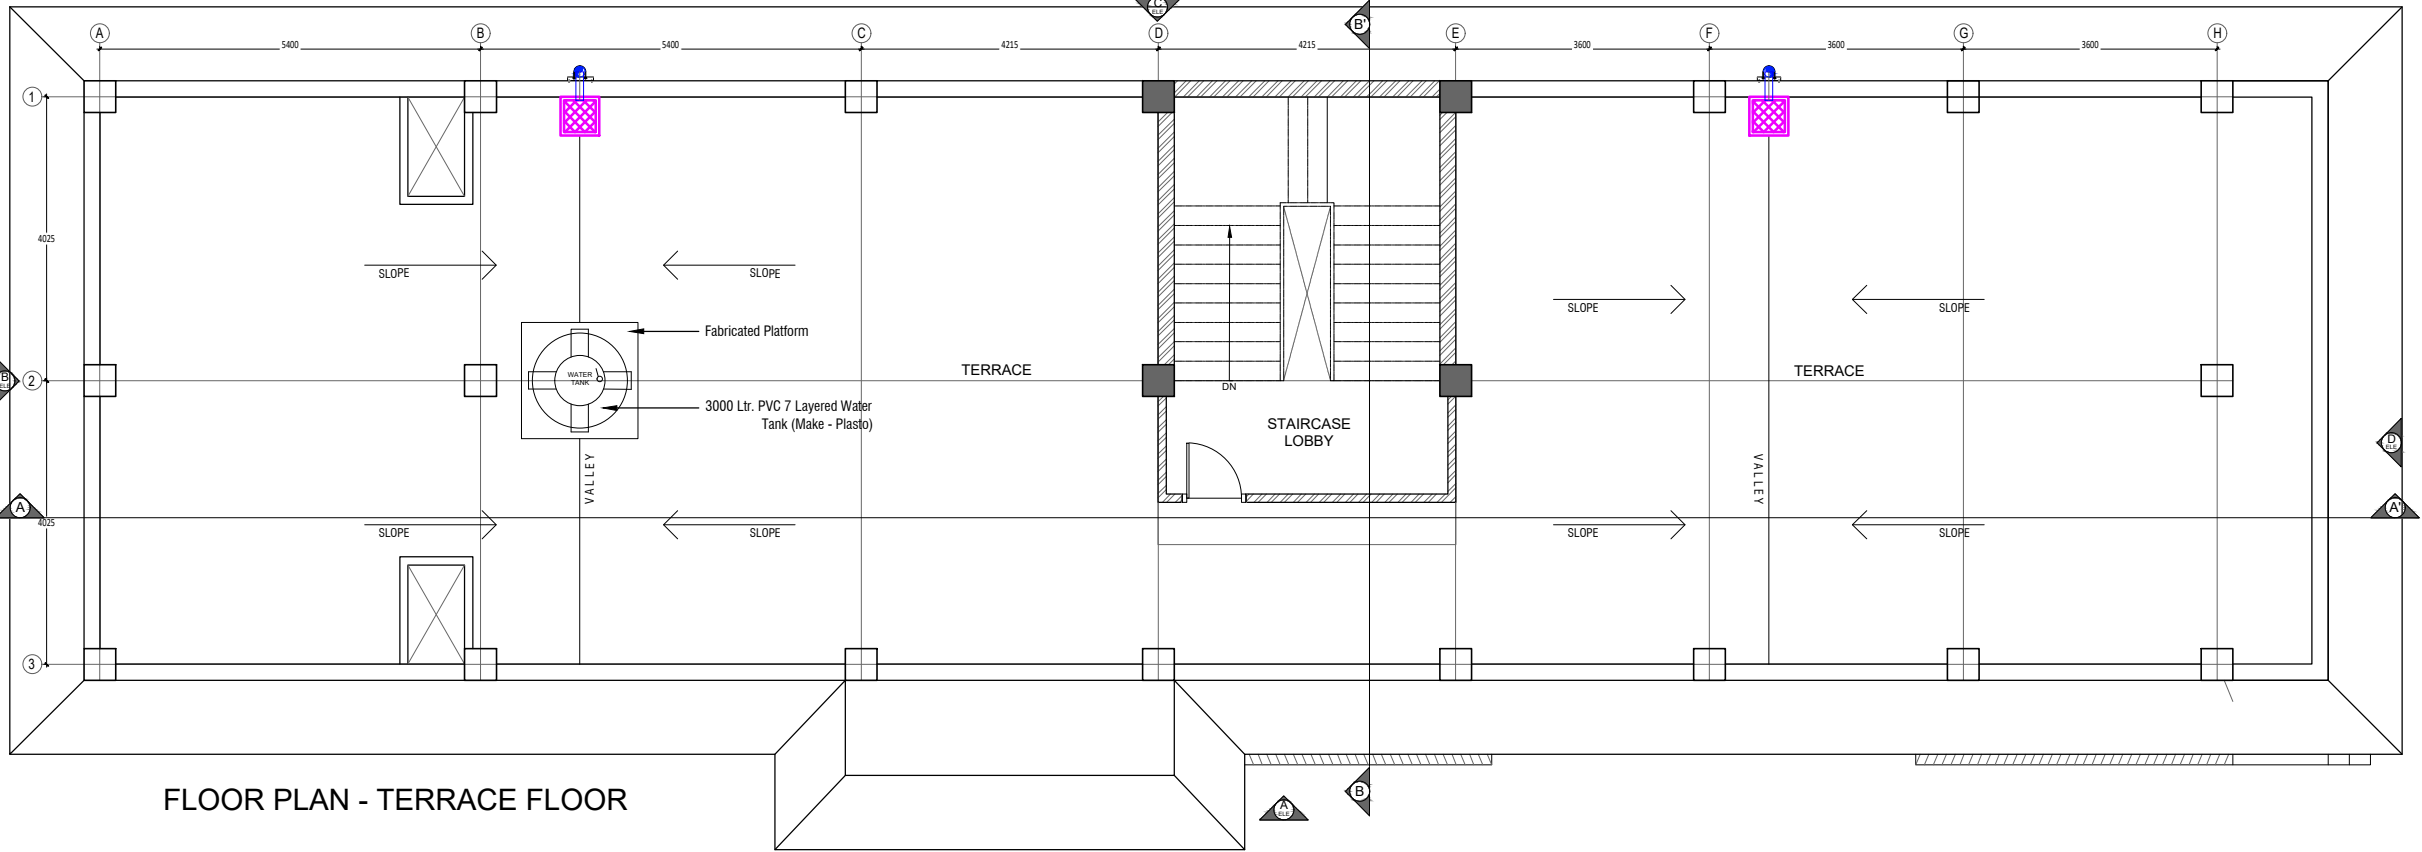

FLOOR PLAN - TERRACE FLOOR

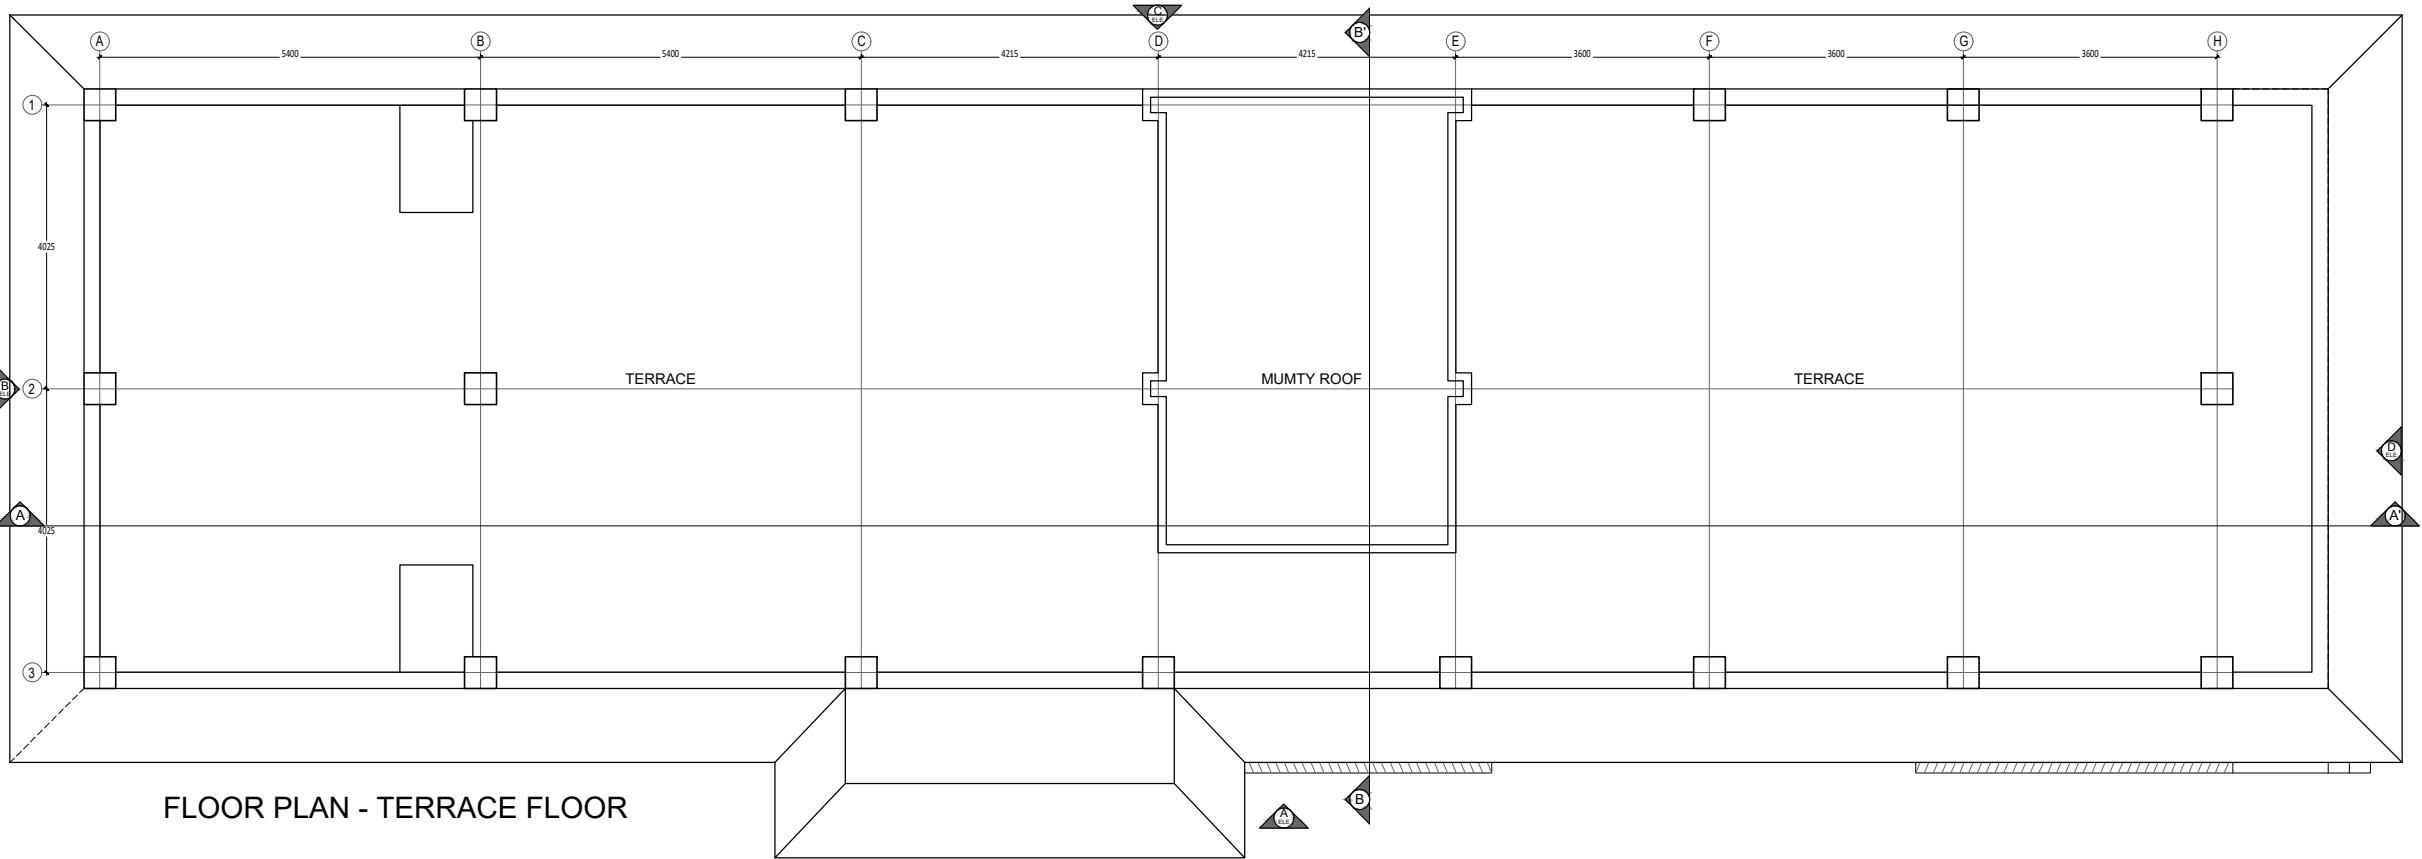

FLOOR PLAN - TERRACE FLOOR