


TYPICAL FLOOR PLAN

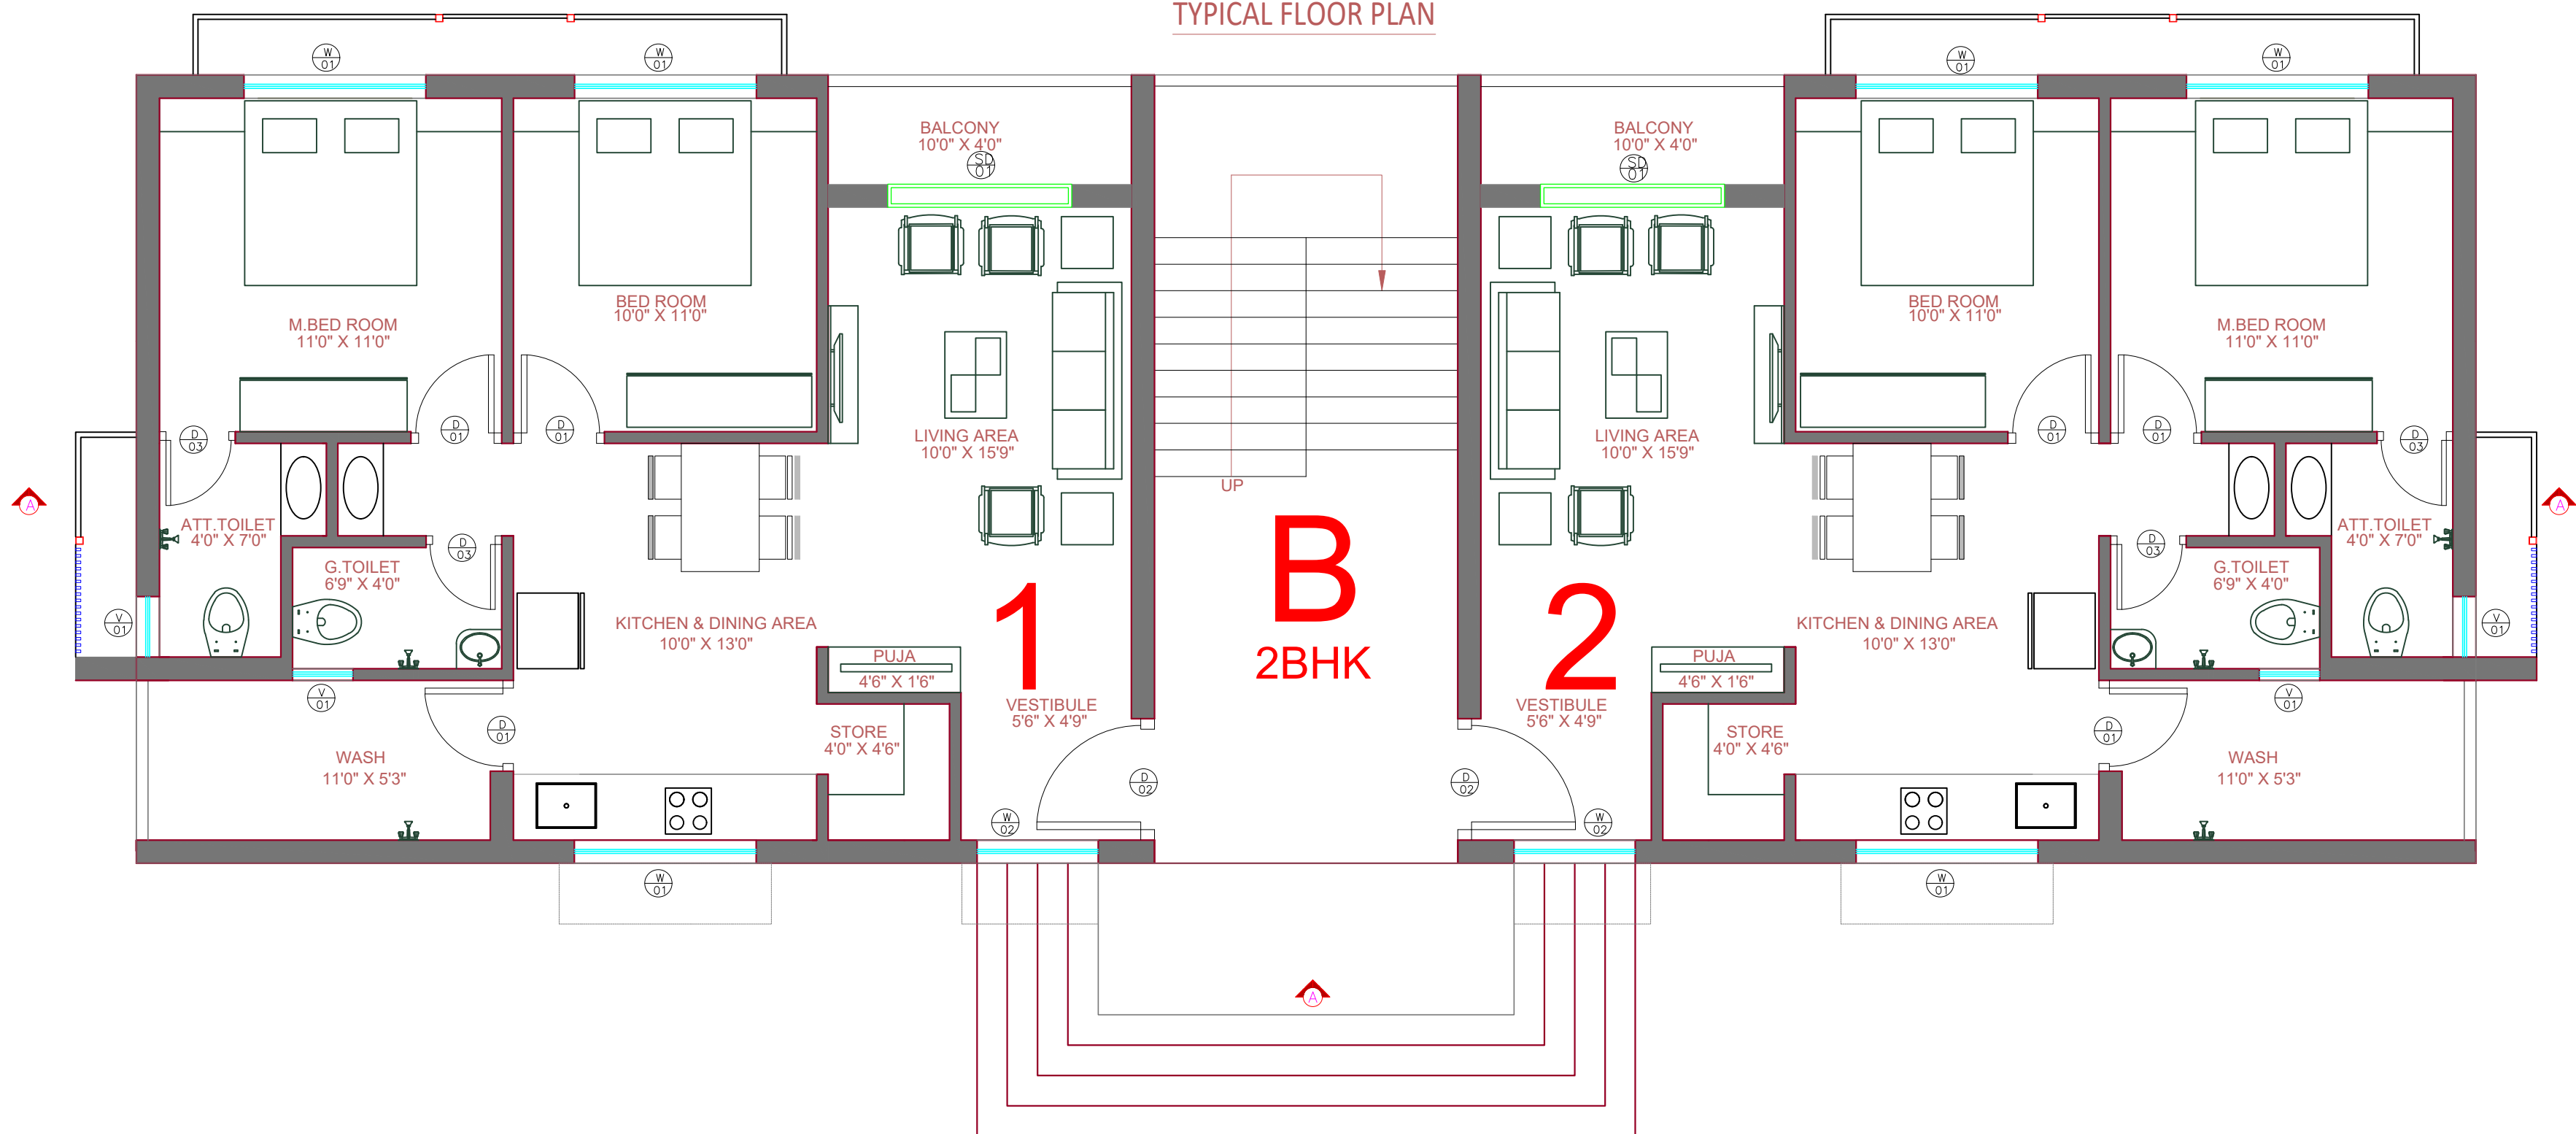


GROUND FLOOR PLAN

DEVELOPMENT

STAFF BLOCK
TYPE-B AT
NARMADA SUGAR

PROJECT CONSULTANT

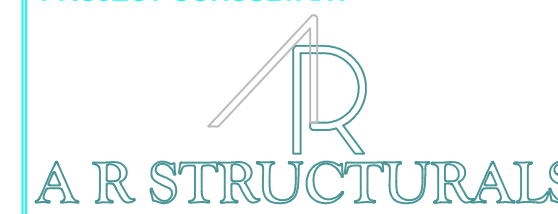

ARCHITECTURE | STRUCTURAL | INTERIOR

812, 8th Floor, Corporate Office, Golden Square, Beside D- Mart,
ABC Circle, Bharuch 392 001 office.arstructurals@gmail.com
www.arstructurals.edu.in 97260 11226 | 79005 78058

NOTE:-

SCHEDULED OF OPENING

DOOR SCHEDULE			
NO.	SIZE	SILL	LINTEL
D01	900X2600	—	BEAM BOTTOM
D02	1200X2600	—	BEAM BOTTOM
D03	800X2600	—	BEAM BOTTOM
SD1	1825X2600	—	BEAM BOTTOM
W01	1800X2600	900	BEAM BOTTOM
W02	1200X2600	900	BEAM BOTTOM
VENT SCHEDULE			
V01	450X600	2000	BEAM BOTTOM

RO	FOR TENDER	SP	AR	13-06-26
NO.	DESCRIPTION	DRN.	CHK.	DATE
DRAWN BY :		SP		
DESIGNED BY :		AR		
CHECKED BY :		AR		
DATE:		15/04/2026		
PROJECT NO:		1626		

DRAWING TITLE

GROUND FLOOR & TYPICAL
FLOOR PLAN

SHEET NUMBER

AR-01-01