


B

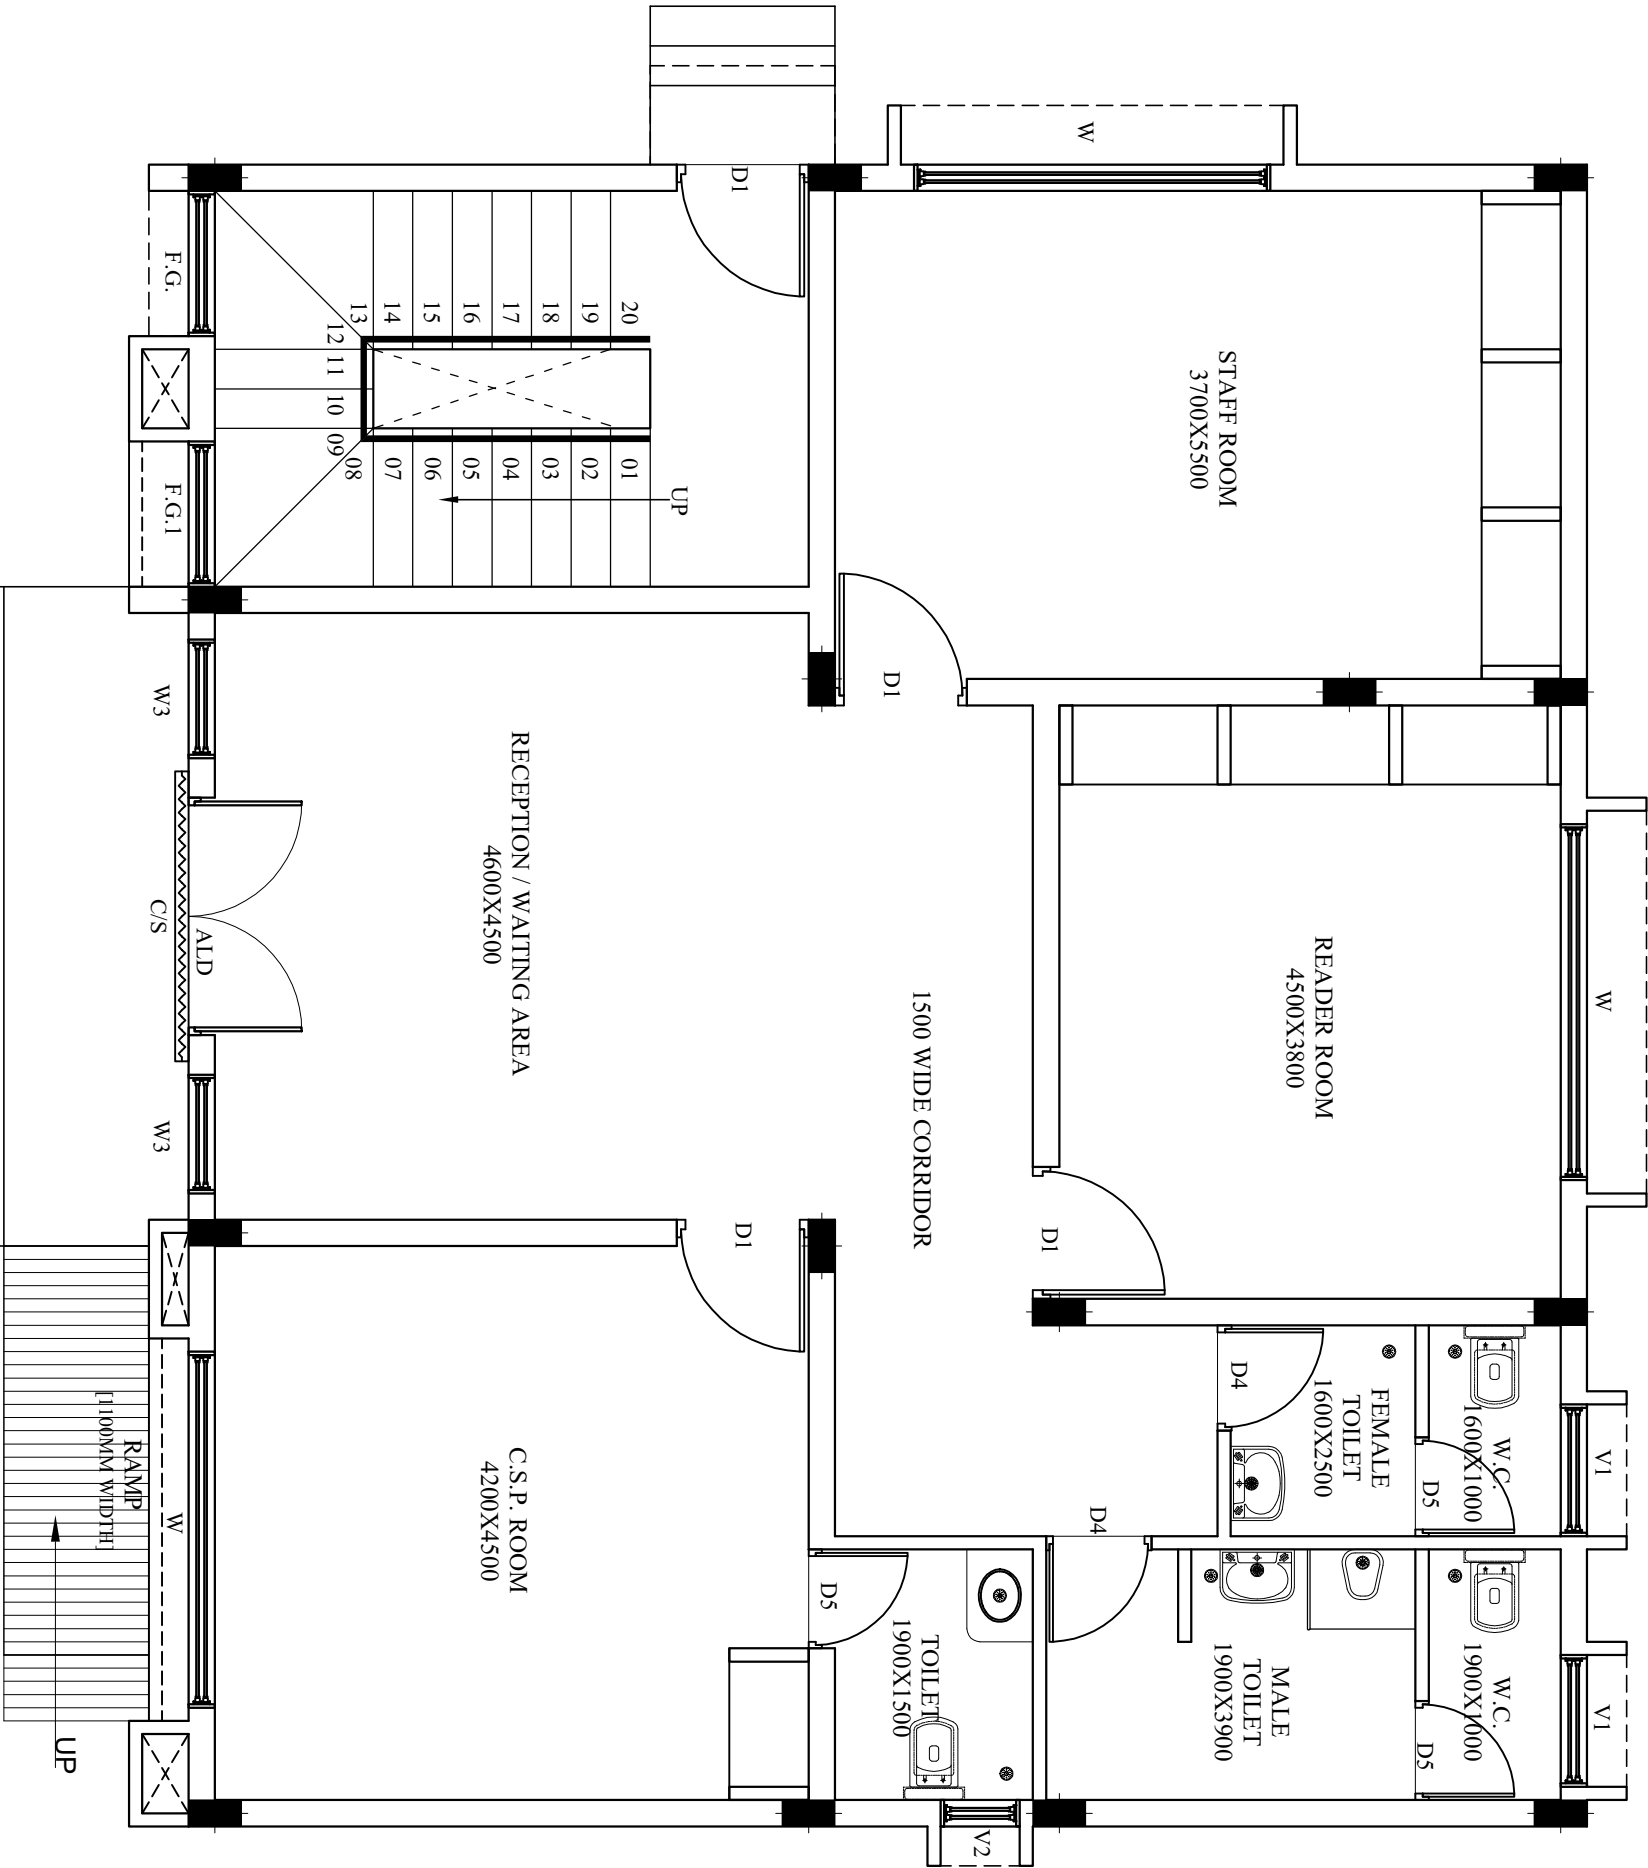

PROJECT:-

PROPOSED CSP OFFICE
AT KORBA

CLIENT:-

CHHATTISGARH POLICE HOUSING
CORPORATION

SHEET TITLE:-

GROUND FLOOR PLAN

DRG. NO.:-

SSA-01

DATE:-

SCALE:-

N.T.S.

DRN. BY.:-

CHECKED BY:-

R.G.

NOTE:-

ALL DIMENSIONS ARE IN MILLIMETER

AREA STATEMENT		
TITLE	BUILT-UP AREA (IN SQ.M.)	SUPER BUILT-UP AREA (IN SQ.M.)
1. GROUND FLOOR AREA	118.52	154.56
2. FIRST FLOOR AREA	111.53	126.57
3. TOTAL AREA	230.05	381.13

SCHEDULE OF OPENING		
NO.	SIZE	DESCRIPTION
C/S	3600 WIDE	COLLAPSIBLE SHUTTER
ALD	1800 WIDE	ALUMINIUM DOOR
SD	2400 WIDE	ALUMINIUM SLIDING DOOR
D	1100 X 2100	PRESSED STEEL DOOR FRAME SINGLE REBATE WITH FLUSH DOOR AND FLY PROOF S.S. MESH PANEL
D1	1000 X 2100	PRESSED STEEL DOOR FRAME SINGLE REBATE WITH FLUSH DOOR AND FLY PROOF S.S. MESH PANEL
D2	900 X 2100	PRESSED STEEL DOOR FRAME SINGLE REBATE WITH FLUSH DOOR AND FLY PROOF S.S. MESH PANEL
D3	800 X 2100	PRESSED STEEL DOOR FRAME DOUBLE REBATE WITH FLUSH DOOR AND FLY PROOF S.S. MESH PANEL
D4	800 X 2100	PRESSED STEEL DOOR FRAME SINGLE REBATE WITH FLUSH DOOR AND FLY PROOF S.S. MESH PANEL
D5	750 X 2100	UPVC DOOR FRAME SINGLE REBATE WITH P.V.C. FLUSH DOOR PANEL
D6	900 X 2100	M.S. SHEET DOOR
W	2700 X 1200	ALUMINIUM SLIDING GLAZED WINDOW WITH FLY PROOF S.S. MESH
W1	1500 X 1100	ALUMINIUM SLIDING GLAZED WINDOW WITH FLY PROOF S.S. MESH & FRESH AIR FAN
W2	1200 X 1200	ALUMINIUM SLIDING GLAZED WINDOW WITH FLY PROOF S.S. MESH
W3	900 X 1200	ALUMINIUM SLIDING GLAZED WINDOW WITH FLY PROOF S.S. MESH
V1	1000 X 450	GLAZED ALUMINIUM VENTILATOR WITH FRESH AIR FAN & S.S. MESH
V2	600 X 450	GLAZED ALUMINIUM VENTILATOR WITH FRESH AIR FAN & S.S. MESH
F.G.1	1100 X 900	FIXED GLAZING
GL	4500 WIDE	GRILL

CONSULTANTS:-

S. S. & Associates
ARCHITECTS/ENGINEERS
INTERIOR DESIGNERS
PROJECT MANAGEMENT CONSULTANTS

B-58, Dr. Govind Narayan Singh Model
Town Chuna Bhatli, Bhopal
Ph. : 0755-4273778, Tele Fax : 0755-4273778
E-MAIL : ssandassociates1997@gmail.com
ssandassociatesbpl@gmail.com