


D/S SIDE OF AAMAJHARIYA NALA		
Station	Distance	Bearing(deg.)
a-a	40 m	84°30'
a-b	120 m	110°
d-e	62 m	285°
U/S SIDE OF AAMAJHARIYA NALA		
Station	Distance	Bearing(deg.)
a'-a''	25 m	265°30'
a'-b'	38 m	195°
b'-c'	58 m	210°30'
c'-d'	110 m	295°

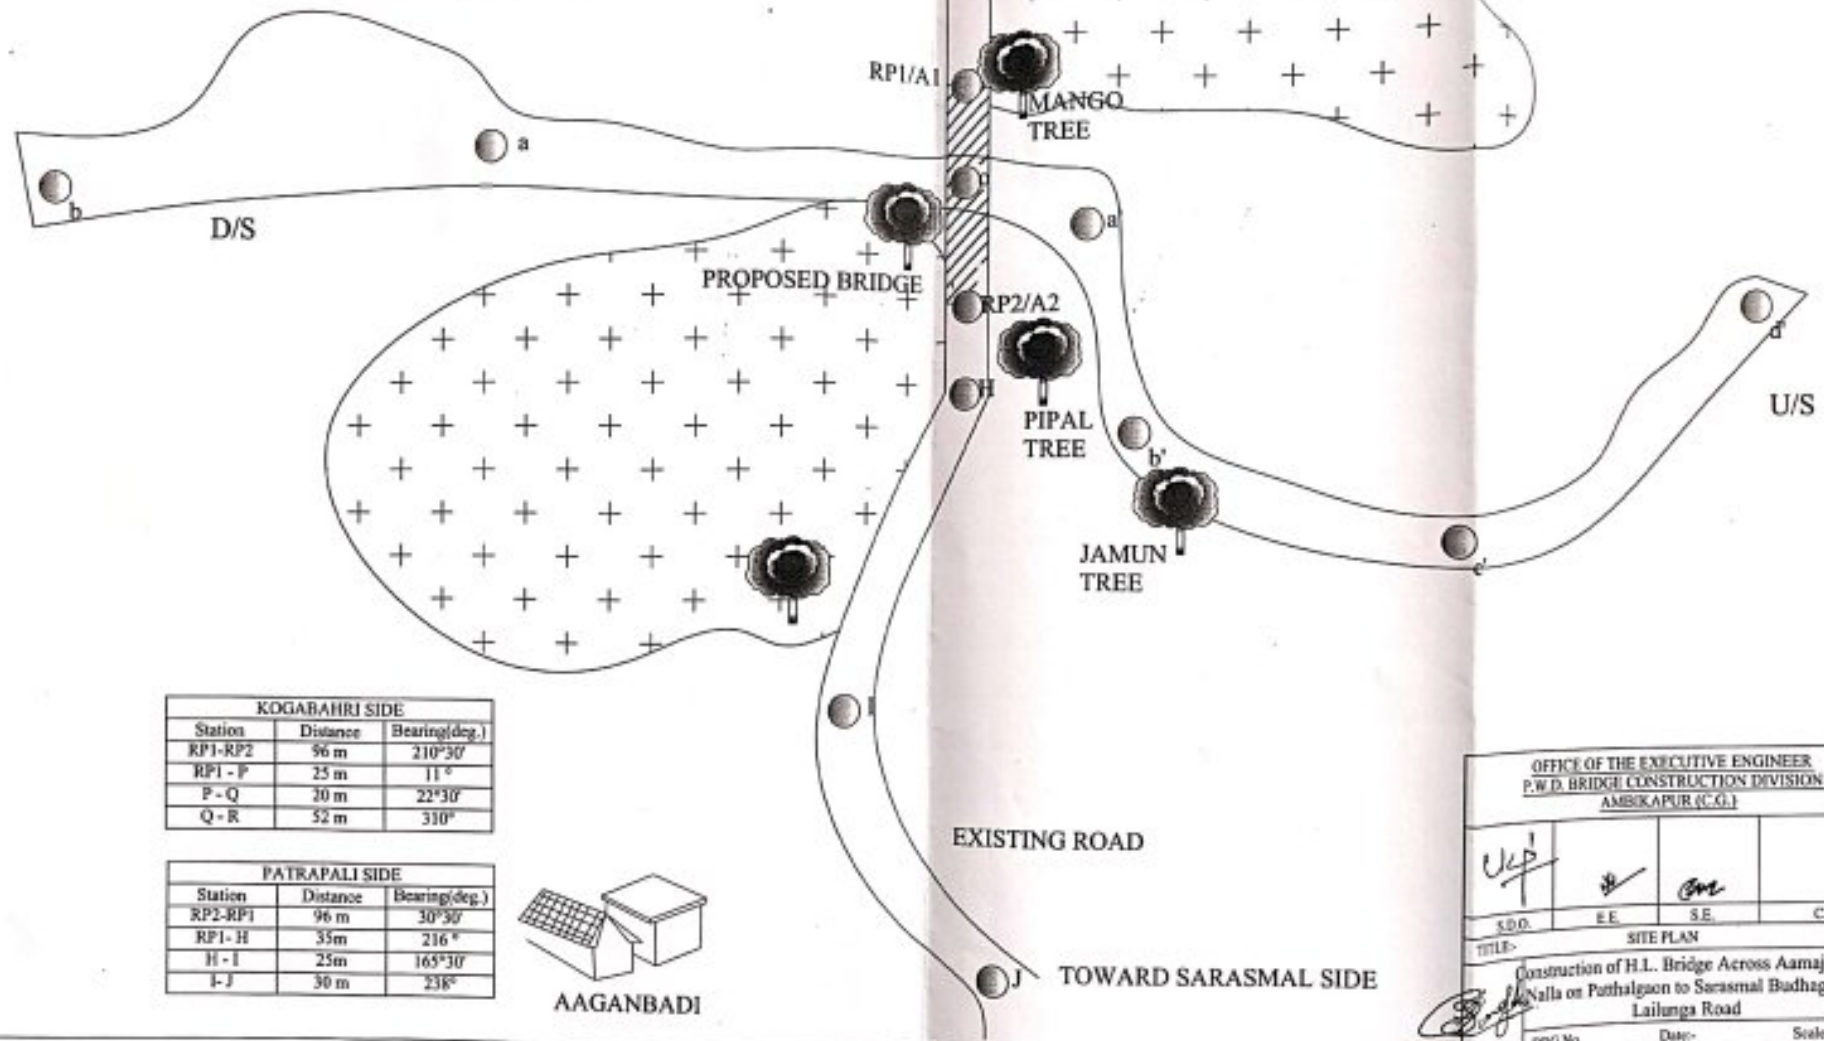

KOGABAHRI SIDE		
Station	Distance	Bearing(deg.)
RP1-RP2	96 m	210°30'
RP1-P	25 m	11°
P-Q	20 m	22°30'
Q-R	52 m	310°

PATRAPALI SIDE		
Station	Distance	Bearing(deg.)
RP2-RP1	96 m	30°30'
RP1-H	35m	216°
H-I	25m	165°30'
I-J	30 m	238°



OFFICE OF THE EXECUTIVE ENGINEER P.W.D. BRIDGE CONSTRUCTION DIVISION AMBOKAPUR (C.G.)			
S.D.O.	E.E.	S.E.	C.E.
SITE PLAN			
TITLE:- Construction of H.L. Bridge Across Aamajhariya Nala on Pathalgaon to Sarasmal Badhagaon-Lailunga Road			
Sub Engr.	DRG. No.	Date:-	Scale N.T.S