


Scale ?

SITE PLAN FOR CONSTRUCTION OF H.L. BRIDGE ACROSS KURU NALLA ON JAMGOAN-KOYLANGA ROAD 23/4

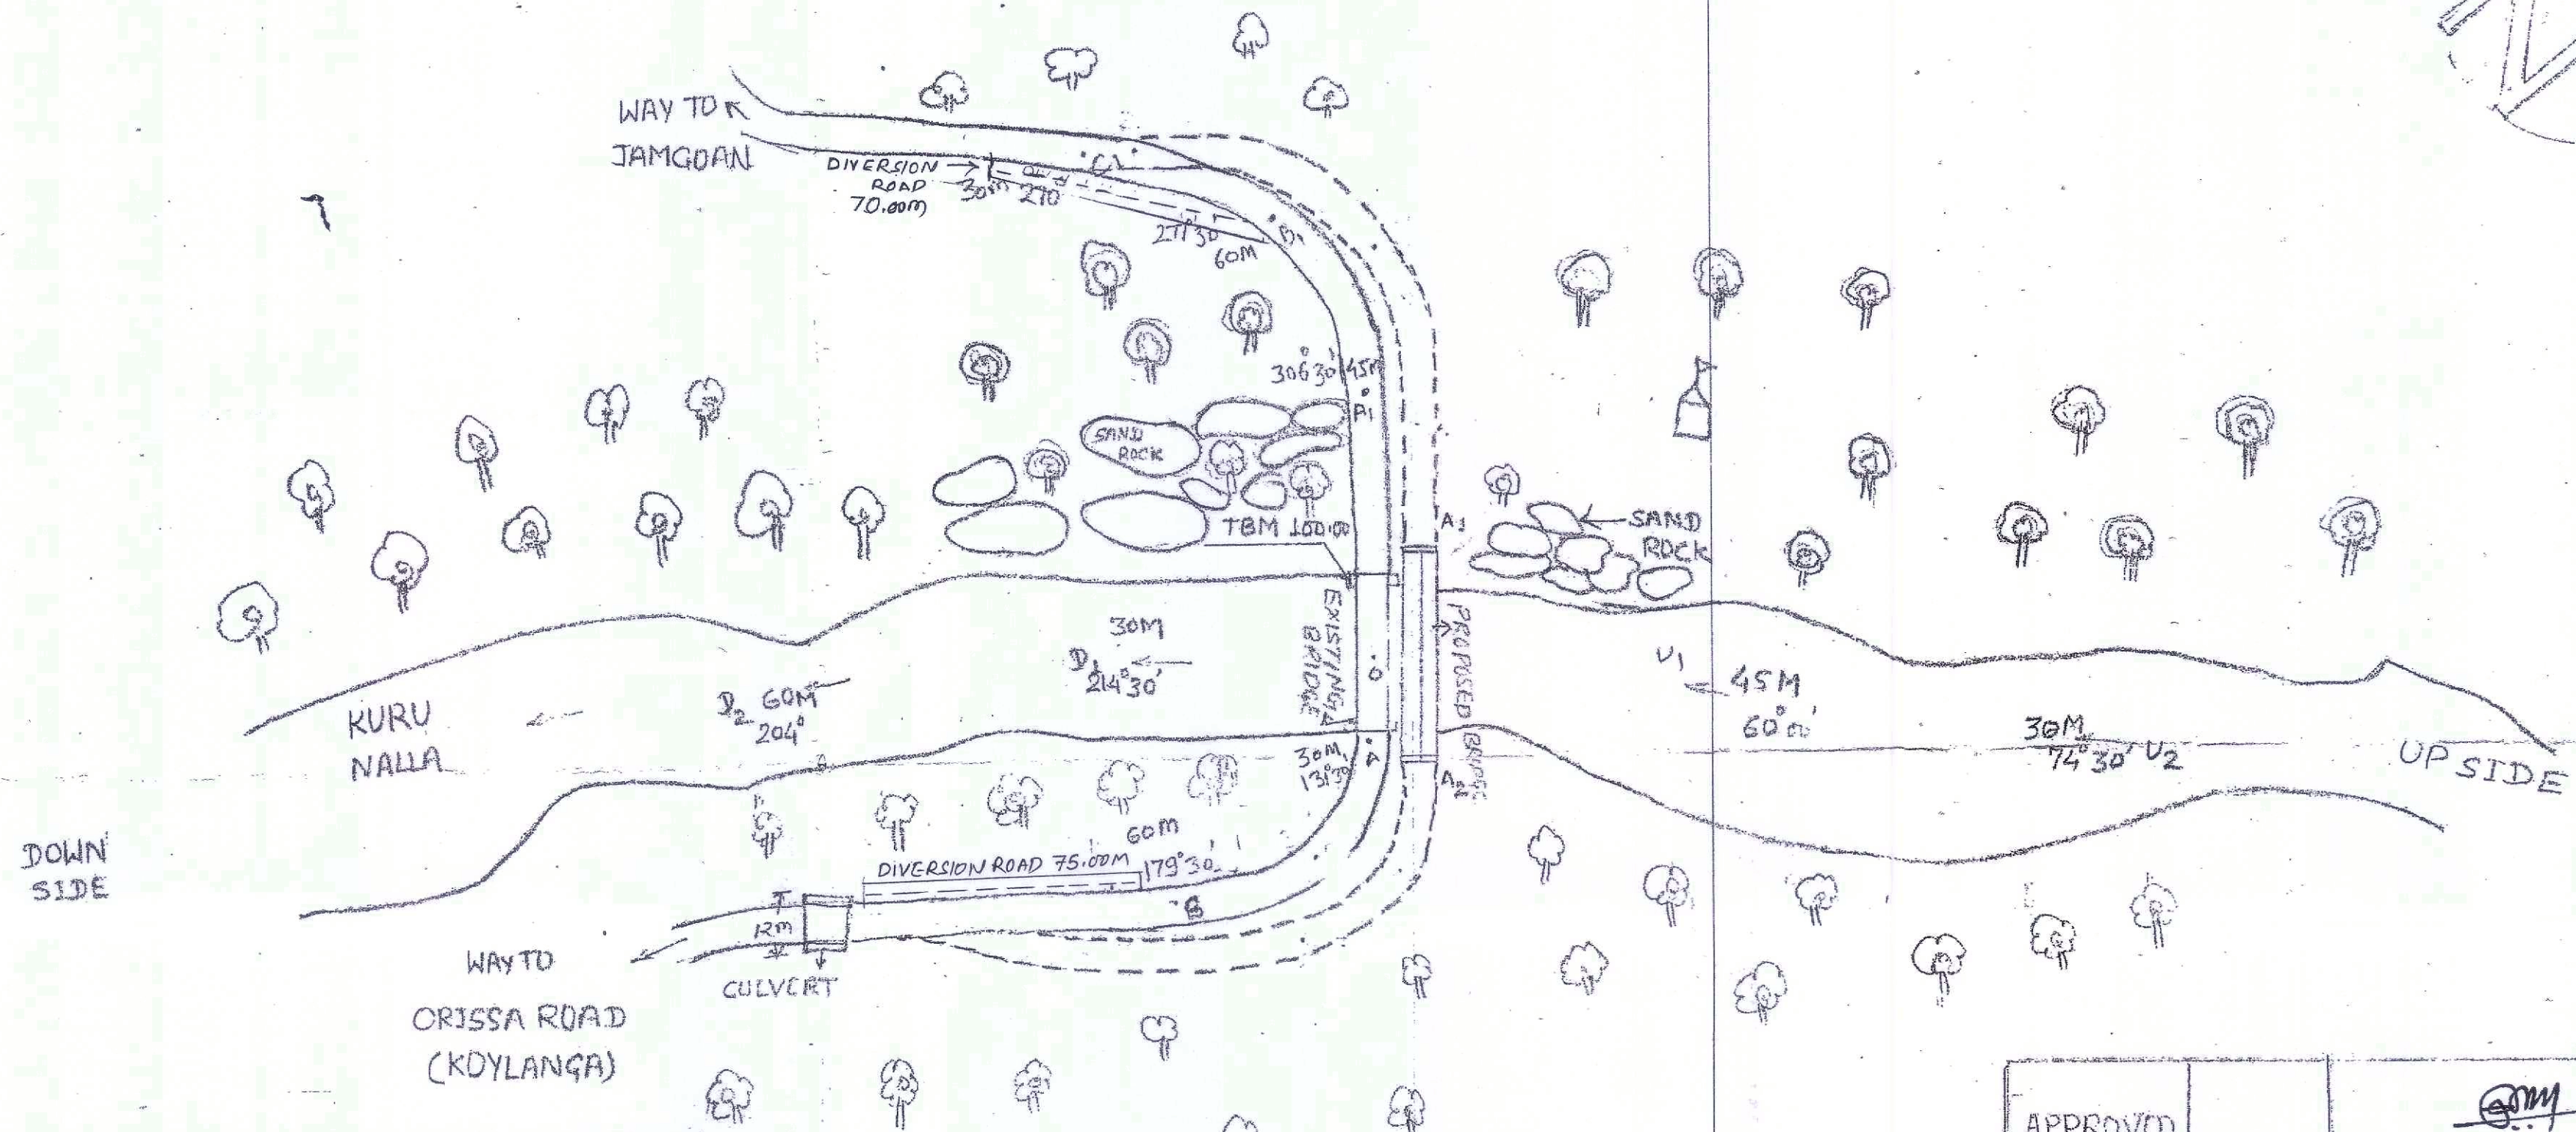

BRIDGE OF EXISTING ROAD TO JAMGOAN SIDE		
LINE	LENGTH	BEARING
O-A	30M	131° 30'
A-B	60	179° 30'
A ₁	45M	306° 30'
A ₁ -B ₁	60M	277° 30'
B ₁ -C ₁	30M	270°
DOWN SIDE NALLA		
O-D ₁	30M	214° 30'
D ₁ -D ₂	60M	204°
UP SIDE		
O-V ₁	45M	60°
V ₁ -V ₂	30M	74° 30'

APPROVED BY	SE.	<i>[Signature]</i> M.L. UIKEY
CHECKED BY	E.E.	<i>[Signature]</i> RAMESH KUMAR VERMA
BY	S.D.O.	<i>[Signature]</i> J.P. CHOUDHARY
<i>[Signature]</i> SUB ENGINEER	C.G. P.W.D. BRIDGE CONSTRUCTION - RAIWARH	
DRAWN BY	SITE PLAN FOR CONSTRUCTION OF H.L. BRIDGE ACROSS KURU NALLA ON JAMGOAN-KOYLANGA 23/4 ROAD	