


CONSTRUCTION OF HIGH LEVEL BRIDGE ACROSS KANHAR RIVER ON EKAMBA - BHATA ROAD

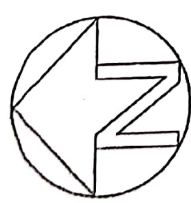


BEARING OF RIVER

LINE	BEARING	DISTANCE
OU1	155°00'	200.00 M
U1U2	146°00'	90.00 M
U2U3	118°00'	200.00 M
OD1	332°00'	100.00 M
D1D2	293°00'	100.00 M
D2D3	341°00'	150.00 M

BEARING OF APPROACH ROAD

LINE	BEARING	DISTANCE
OA	52°00'	67.50 M
AB	47°00'	90.00 M
BC	8°00'	130.00 M
CD	31°00'	100.00 M
OA'	233°00'	67.50 M
A'B'	267°00'	180.00 M
B'C'	232°00'	150.00 M

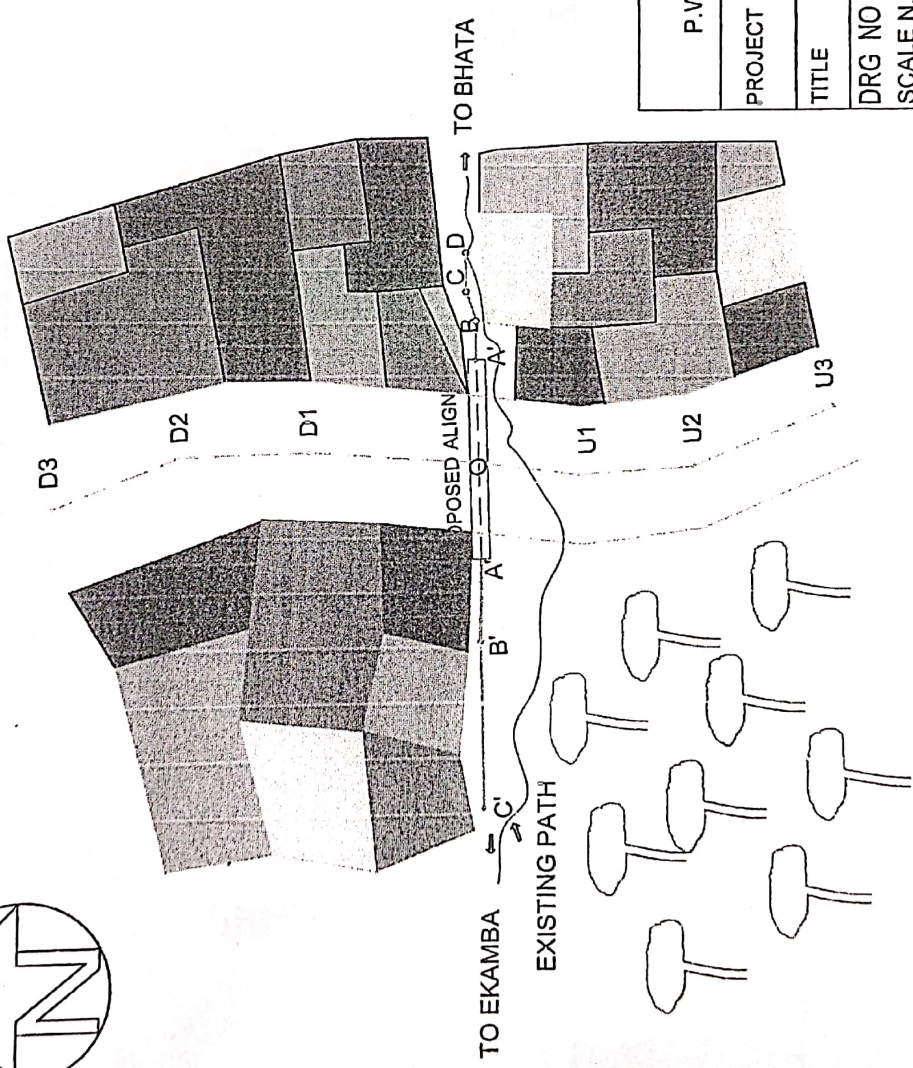

OFFICE OF THE EXECUTIVE ENGINEER P.W.D. BRIDGE CONST. DIVISION AMBIKAPUR (C.G.)	
PROJECT	Construction of H.L. Bridge across Kanhar River on Ekamba-Bhata Road
TITLE	Site plan for Proposed Location
DRG NO 6	
SCALE N.T.S.	
DATE	
SUB-ENG.	S. D. O.
	E. E.
	S. E.