


KADAMTOLI SIDE		
Station	Distance	Bearing(deg.)
RP1-RP2	84m	179°30'
RP1-Z1	43 m	10°
Z1-Z2	57 m	11°30'

BENDATOLI SIDE		
Station	Distance	Bearing(deg.)
RP2-RP1	84 m	0°30'
RP2-Y1	55 m	187°
Y1-Y2	62 m	268°30'
Y2-Y3	73 m	187°

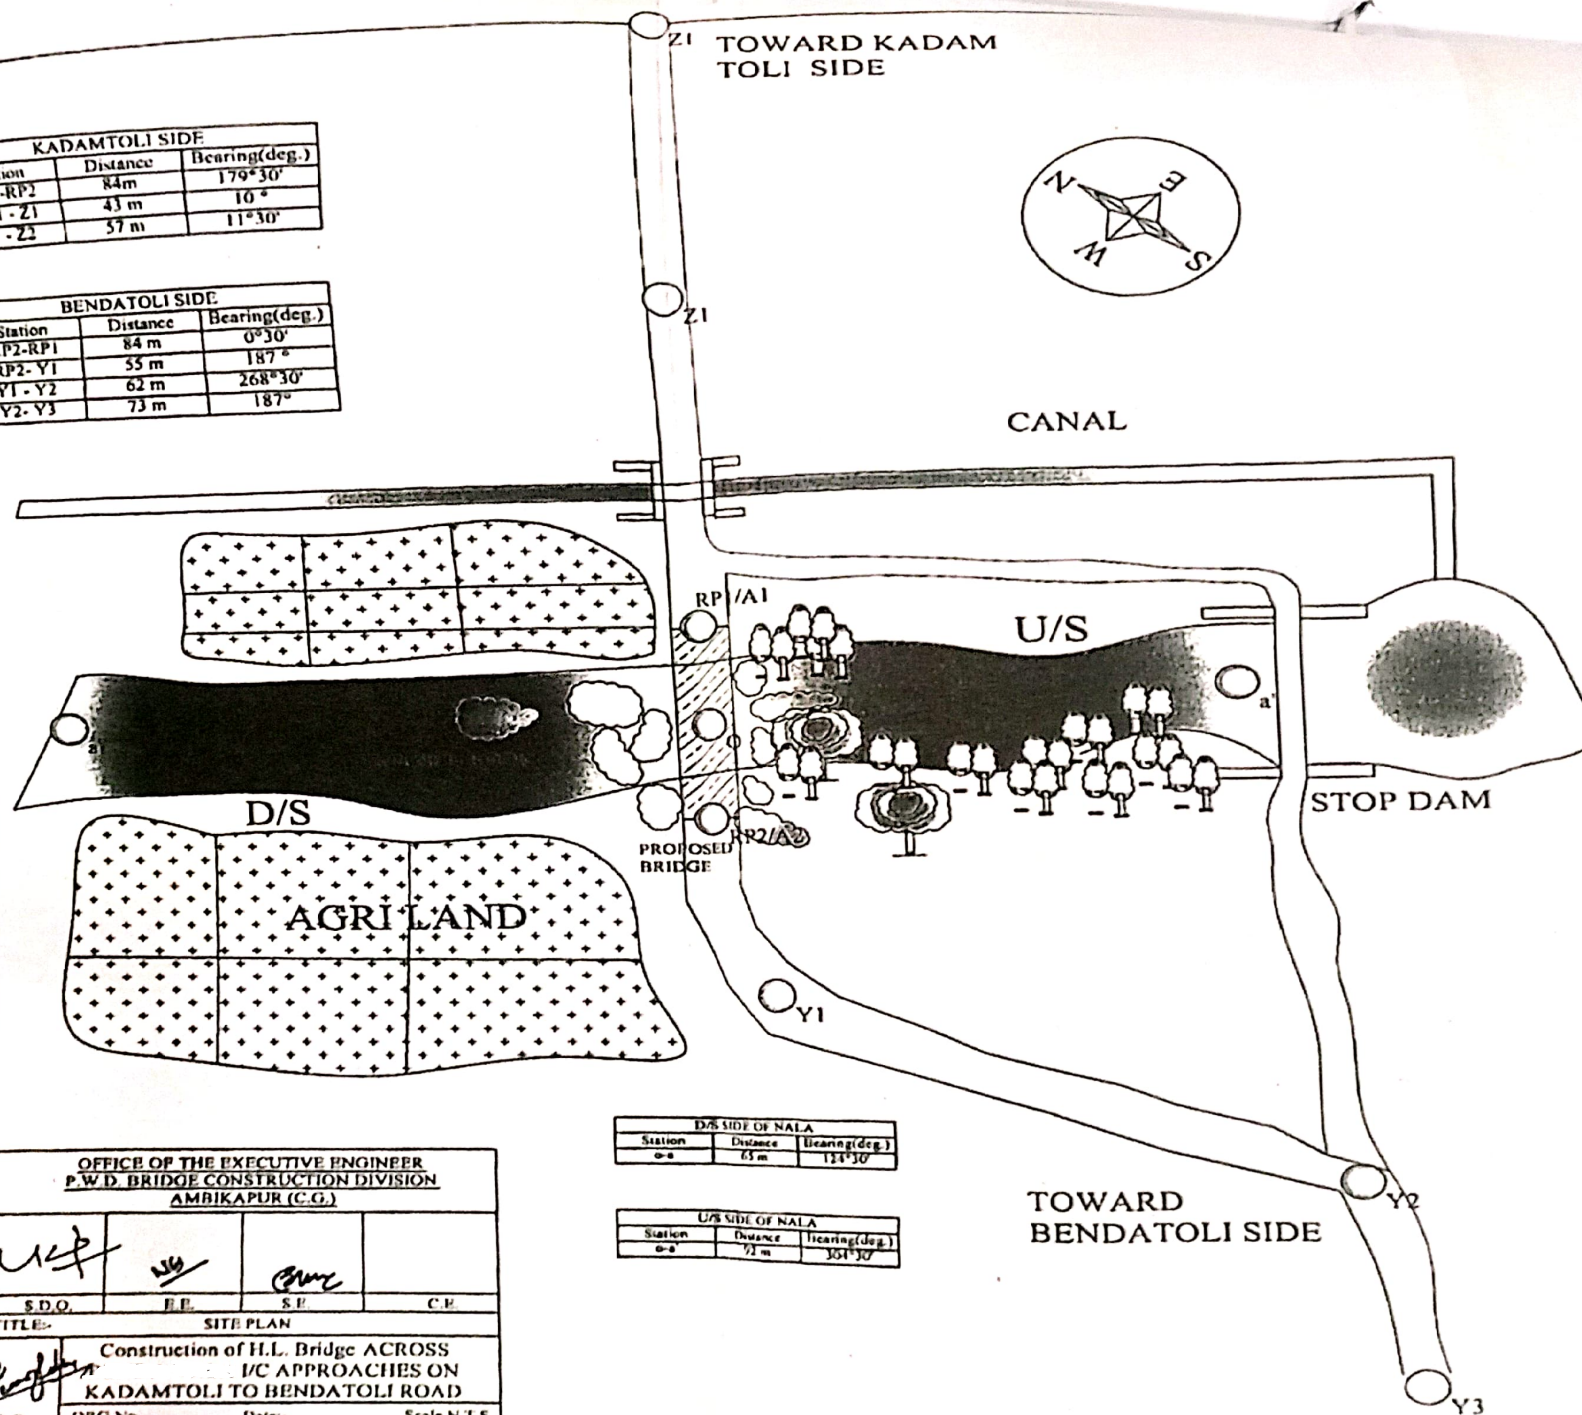

OFFICE OF THE EXECUTIVE ENGINEER
P.W.D. BRIDGE CONSTRUCTION DIVISION
AMBIAKAPUR (C.G.)

<i>Usp</i>	<i>W</i>	<i>Chm</i>	
S.D.O.	E.E.	S.E.	C.E.
TITLE:- SITE PLAN			
Construction of H.L. Bridge ACROSS I/C APPROACHES ON KADAMTOLI TO BENDATOLI ROAD			
Sub. Engr.	DRG.No.	Date:-	Scale N.T.S

D/S SIDE OF NALA		
Station	Distance	Bearing(deg.)
a-a	75 m	124°30'

U/S SIDE OF NALA		
Station	Distance	Bearing(deg.)
a-a	73 m	351°30'

TOWARD
BENDATOLI SIDE