



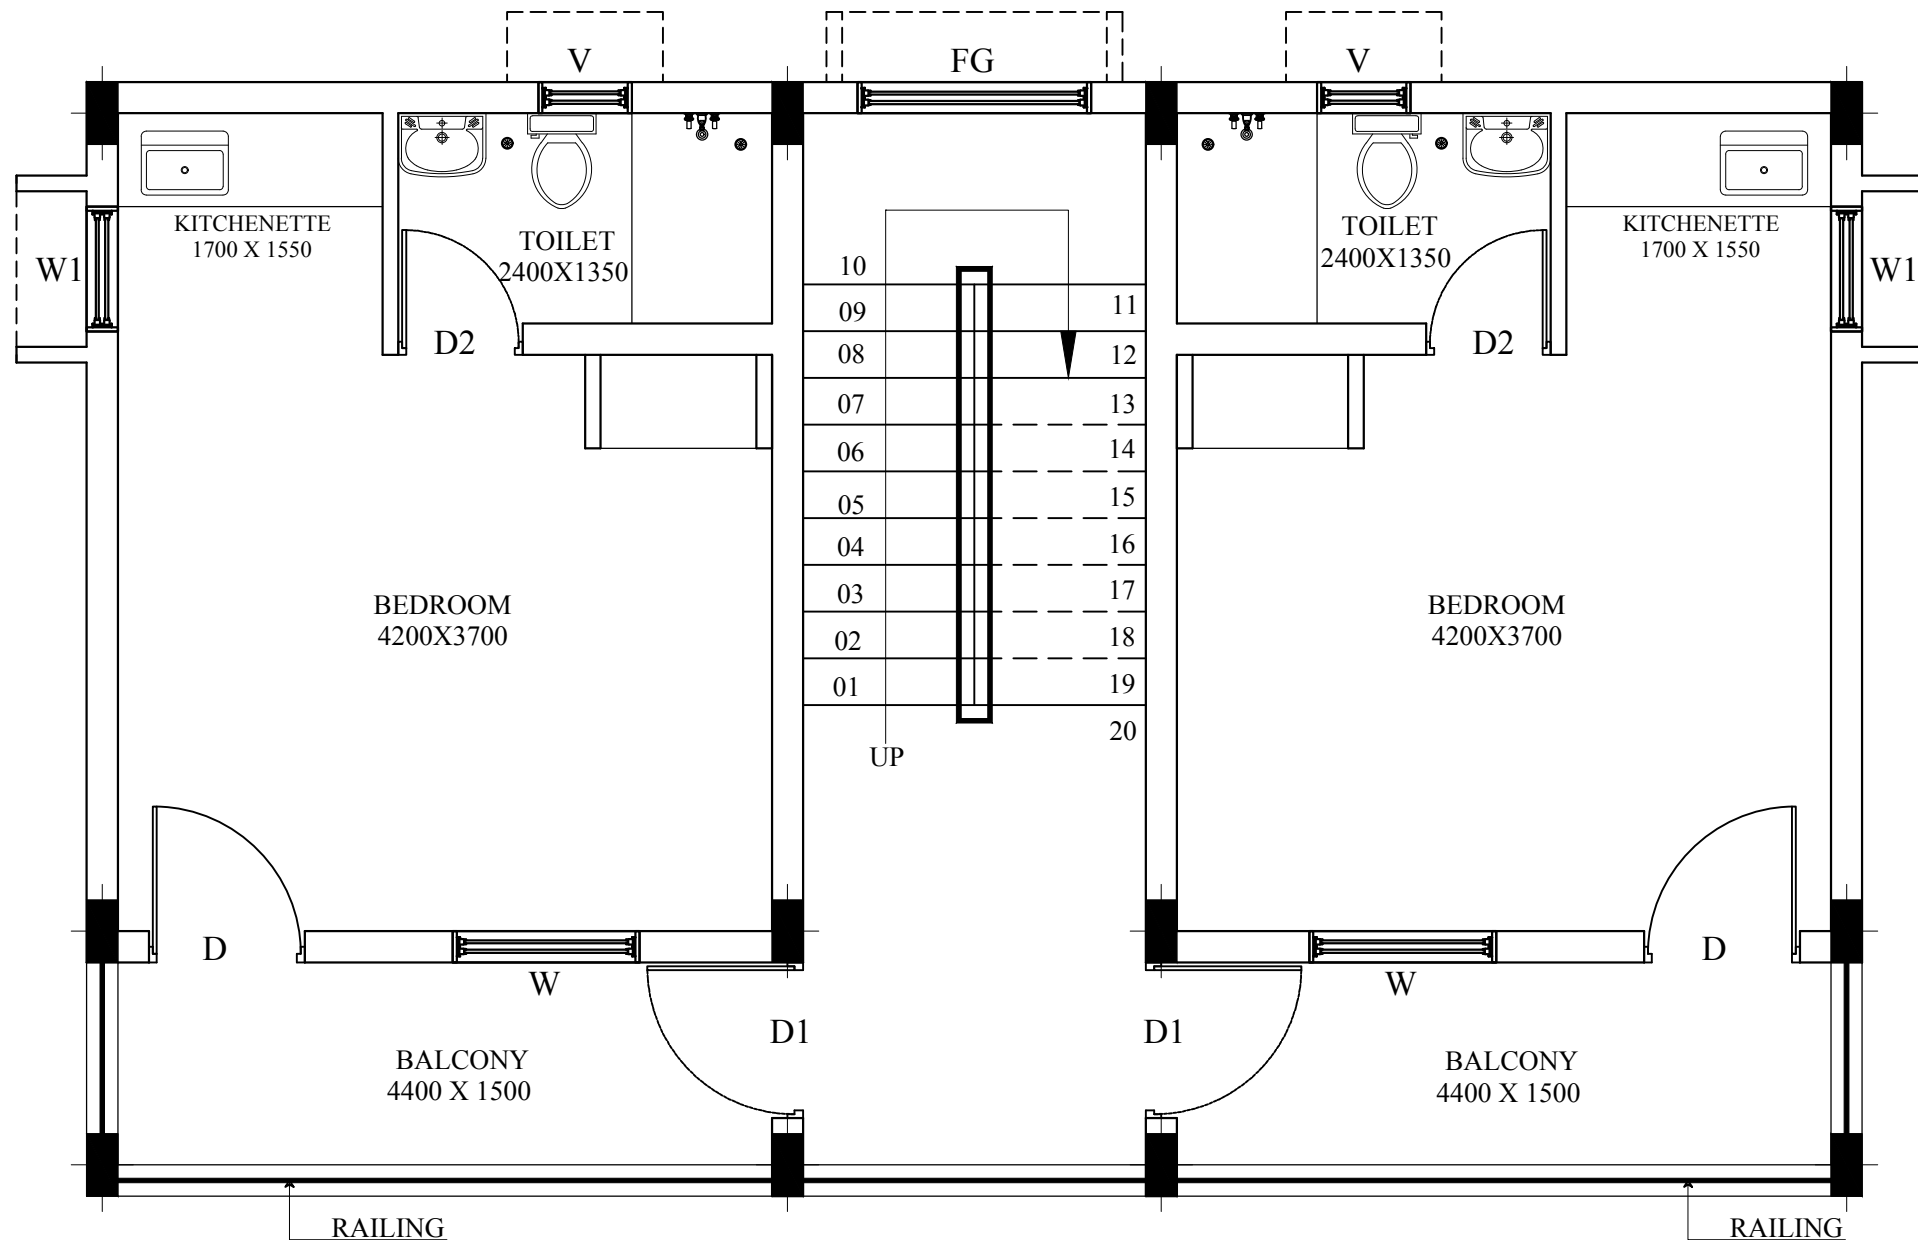
SCHEDULE OF OPENING			
NO.	SIZE	DESCRIPTION	SILL LEVEL (FROM PLINTH SLAB)
D	1000 X 2100	PRESSED STEEL FRAME SINGLE REBATE WITH FLUSH DOOR PANEL	----
D1	1000 X 2100	M.S. PIPE DOOR	----
D2	800 X 2100	UPVC DOOR FRAME SINGLE REBATE WITH P.V.C. SOLID DOOR PANEL	----
D3	1000 X 2100	M.S. SHEET DOOR	----
W	1200 X 1200	ALUMINIUM SLIDING GLAZED WINDOW WITH FLY PROOF S.S. MESH WITH	900
W1	800 X 1100	ALUMINIUM SLIDING GLAZED WINDOW WITH FLY PROOF S.S. MESH	1000
V	600 X 450	GLAZED ALUMINIUM VENTILATOR WITH FRESH AIR FAN & FLY PROOF S. S. MESH	BELOW SLAB BEAM
F.G	1500 X 1500	FIXED GLASS WINDOW	600
P.G.1	4200 X 1850	PIPE GRILL	900
P.G.2	1700 X 1850	PIPE GRILL	900

<u>PROJECT</u> :-	<u>SHEET TITLE</u> :- GROUND FLOOR PLAN		<u>CONSULTANTS</u> :- <div><div><div><div>SSA</div></div><div><div>S. S. & Associates</div><div>ARCHITECTS,ENGINEERS INTERIOR DESIGNERS PROJECT MANAGEMENT CONSULTANTS</div></div></div><div>B-59, Dr. Govind Narayan Singh Model Town Chuna Bhatti, Bhopal Ph.: 0755-4273778, Tele Fax : 0755-4273778 Email : ssandassociatesbpl@gmail.com ssandassociates1997@gmail.com</div></div>
INVESTIGATION OFFICER'S RESIDENTIAL BARRACK AT POLICE STATIONS	<u>DRG.NO</u> :- SSA- 01		
<u>CLIENT</u> :-	<u>DATE</u> :- 25.02.2026	<u>SCALE</u> :- N.T.S.	
	<u>DRN.BY</u> :-	<u>CHKD BY</u> :-	
CHHATTISGARH POLICE HOUSING CORPORATION LIMITED.	<u>NOTES</u> :- ALL DIMENSIONS ARE IN MILLIMETRE		

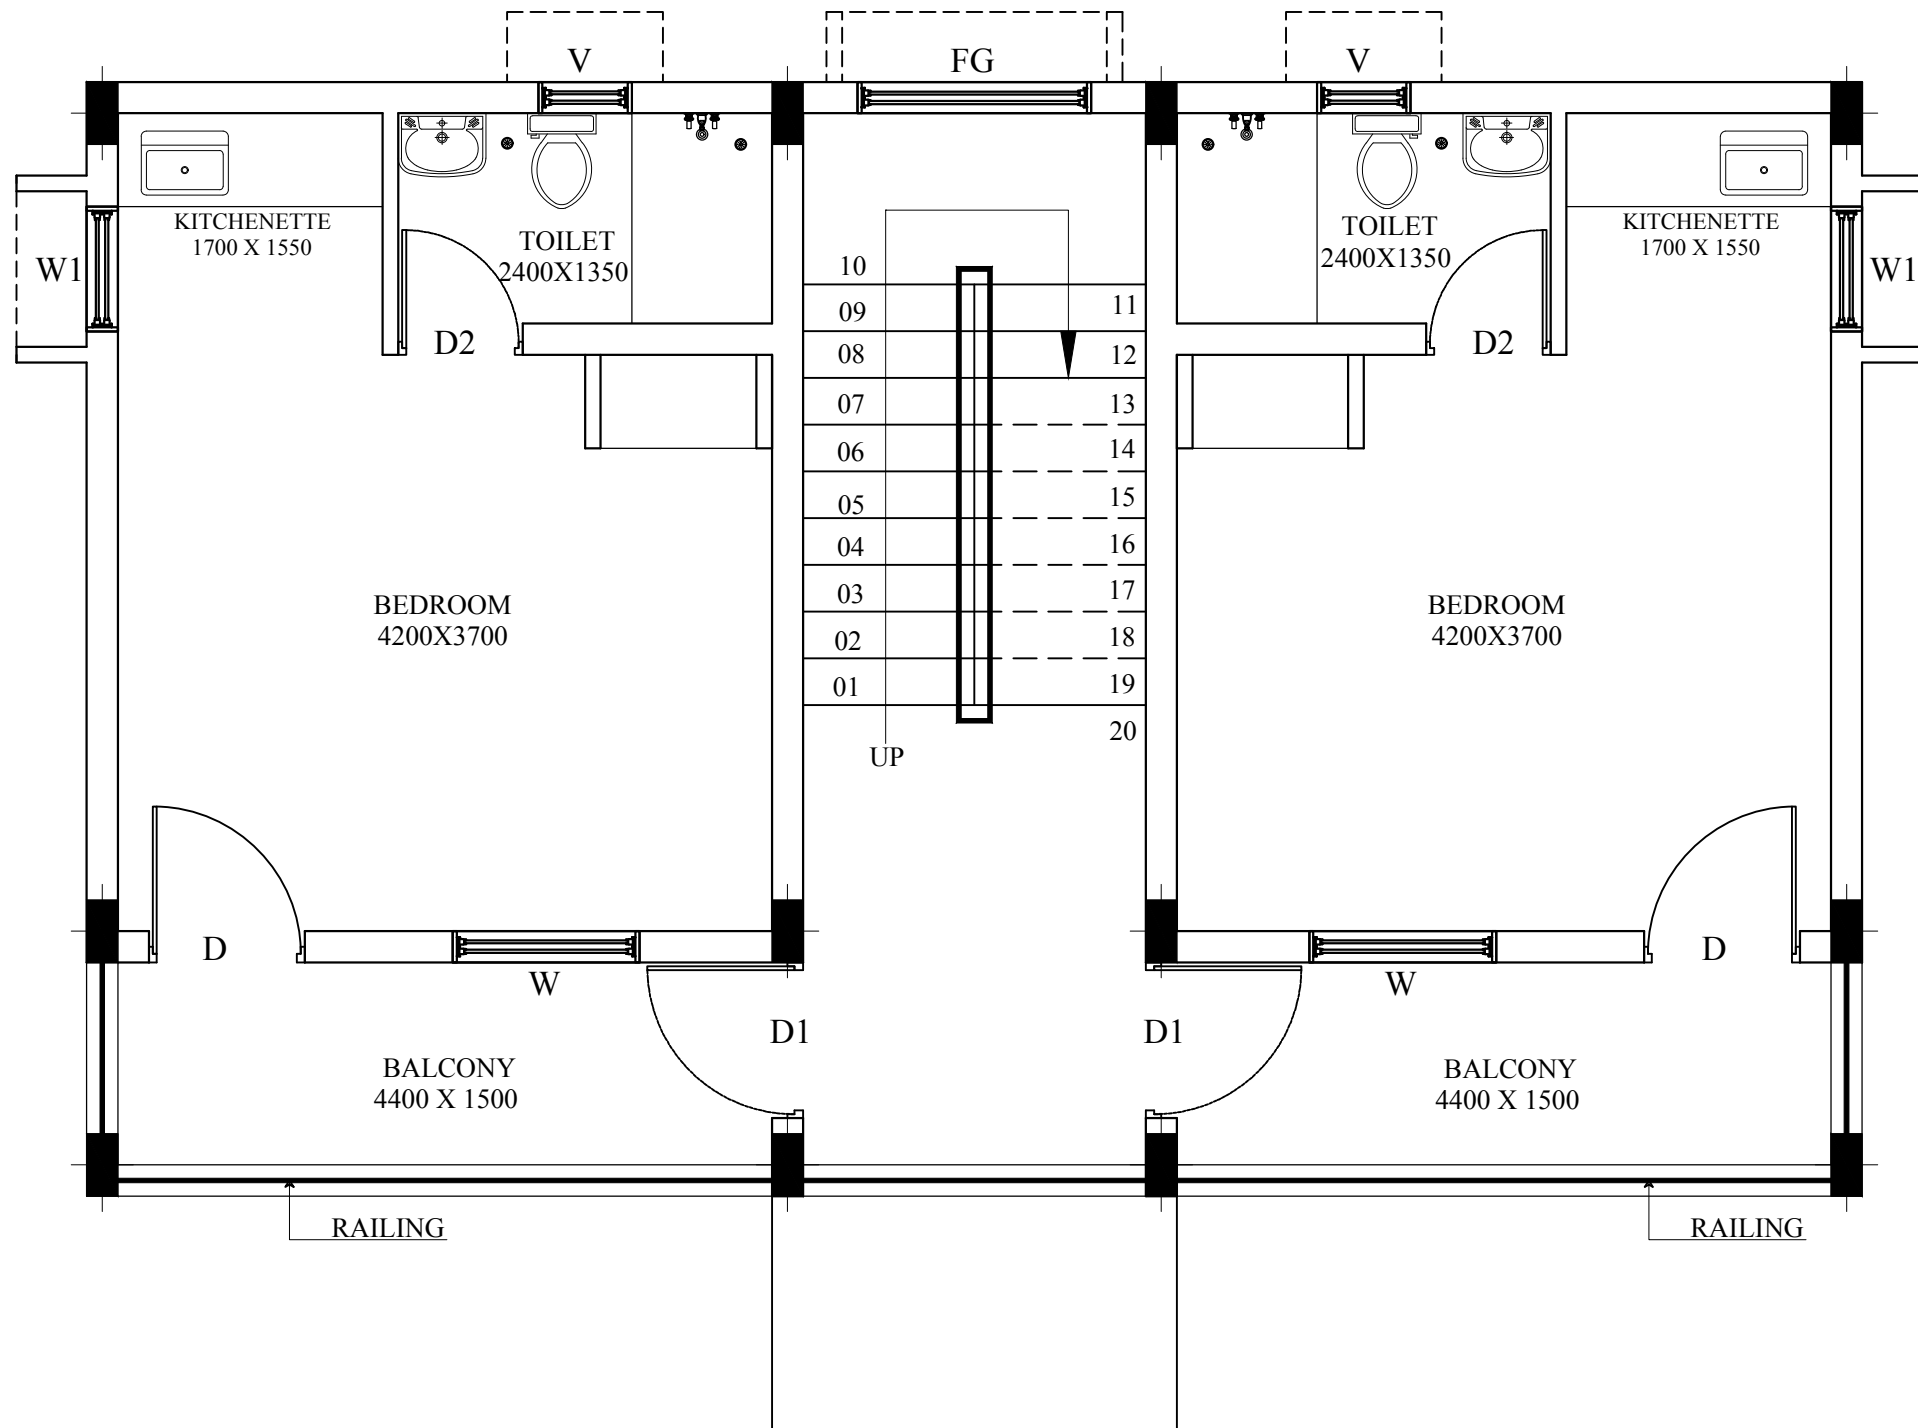

SCHEDULE OF OPENING			
NO.	SIZE	DESCRIPTION	SILL LEVEL (FROM PLINTH SLAB)
D	1000 X 2100	PRESSED STEEL FRAME SINGLE REBATE WITH FLUSH DOOR PANEL	----
D1	1000 X 2100	M.S. PIPE DOOR	----
D2	800 X 2100	UPVC DOOR FRAME SINGLE REBATE WITH P.V.C. SOLID DOOR PANEL	----
D3	1000 X 2100	M.S. SHEET DOOR	----
W	1200 X 1200	ALUMINIUM SLIDING GLAZED WINDOW WITH FLY PROOF S.S. MESH WITH	900
W1	800 X 1100	ALUMINIUM SLIDING GLAZED WINDOW WITH FLY PROOF S.S. MESH	1000
V	600 X 450	GLAZED ALUMINIUM VENTILATOR WITH FRESH AIR FAN & FLY PROOF S. S. MESH	BELOW SLAB BEAM
F.G	1500 X 1500	FIXED GLASS WINDOW	600
P.G.1	4200 X 1850	PIPE GRILL	900
P.G.2	1700 X 1850	PIPE GRILL	900


<u>PROJECT</u> :-	<u>SHEET TITLE</u> :- FIRST FLOOR PLAN		<u>CONSULTANTS</u> :-
INVESTIGATION OFFICER'S RESIDENTIAL BARRACK AT POLICE STATIONS	<u>DRG.NO</u> :- SSA- 02		
<u>CLIENT</u> :-	<u>DATE</u> :- 25.02.2026	<u>SCALE</u> :- N.T.S.	
	<u>DRN.BY</u> :-	<u>CHKD BY</u> :-	
CHHATTISGARH POLICE HOUSING CORPORATION LIMITED.	NOTES : - ALL DIMENSIONS ARE IN MILLIMETRE		
<div><div></div><div><div>S. S. & Associates</div><div>ARCHITECTS,ENGINEERS INTERIOR DESIGNERS PROJECT MANAGEMENT CONSULTANTS</div><div>B-59, Dr. Govind Narayan Singh Model Town Chuna Bhatti, Bhopal Ph.: 0755-4273778, Tele Fax : 0755-4273778 Email : ssandassociatesbpl@gmail.com ssandassociates1997@gmail.com</div></div></div>			



SCHEDULE OF OPENING			
NO.	SIZE	DESCRIPTION	SILL LEVEL (FROM PLINTH SLAB)
D	1000 X 2100	PRESSED STEEL FRAME SINGLE REBATE WITH FLUSH DOOR PANEL	----
D1	1000 X 2100	M.S. PIPE DOOR	----
D2	800 X 2100	UPVC DOOR FRAME SINGLE REBATE WITH P.V.C. SOLID DOOR PANEL	----
D3	1000 X 2100	M.S. SHEET DOOR	----
W	1200 X 1200	ALUMINIUM SLIDING GLAZED WINDOW WITH FLY PROOF S.S. MESH WITH	900
W1	800 X 1100	ALUMINIUM SLIDING GLAZED WINDOW WITH FLY PROOF S.S. MESH	1000
V	600 X 450	GLAZED ALUMINIUM VENTILATOR WITH FRESH AIR FAN & FLY PROOF S. S. MESH	BELOW SLAB BEAM
F.G	1500 X 1500	FIXED GLASS WINDOW	600
P.G.1	4200 X 1850	PIPE GRILL	900
P.G.2	1700 X 1850	PIPE GRILL	900

<u>PROJECT</u> :-	<u>SHEET TITLE</u> :- SECOND FLOOR PLAN		<u>CONSULTANTS</u> :-
INVESTIGATION OFFICER'S RESIDENTIAL BARRACK AT POLICE STATIONS	<u>DRG.NO</u> :- SSA- 03		
<u>CLIENT</u> :-	<u>DATE</u> :-25.02.2026	<u>SCALE</u> :- N.T.S.	
	<u>DRN.BY</u> :-	<u>CHKD BY</u> :-	
CHHATTTISGARH POLICE HOUSING CORPORATION LIMITED.	NOTES :- ALL DIMENSIONS ARE IN MILLIMETRE		

	S. S. & Associates ARCHITECTS,ENGINEERS INTERIOR DESIGNERS PROJECT MANAGEMENT CONSULTANTS
B-59, Dr. Govind Narayan Singh Model Town Chuna Bhatti, Bhopal Ph.: 0755-4273778, Tele Fax : 0755-4273778 Email : ssandassociatesbpl@gmail.com ssandassociates1997@gmail.com	

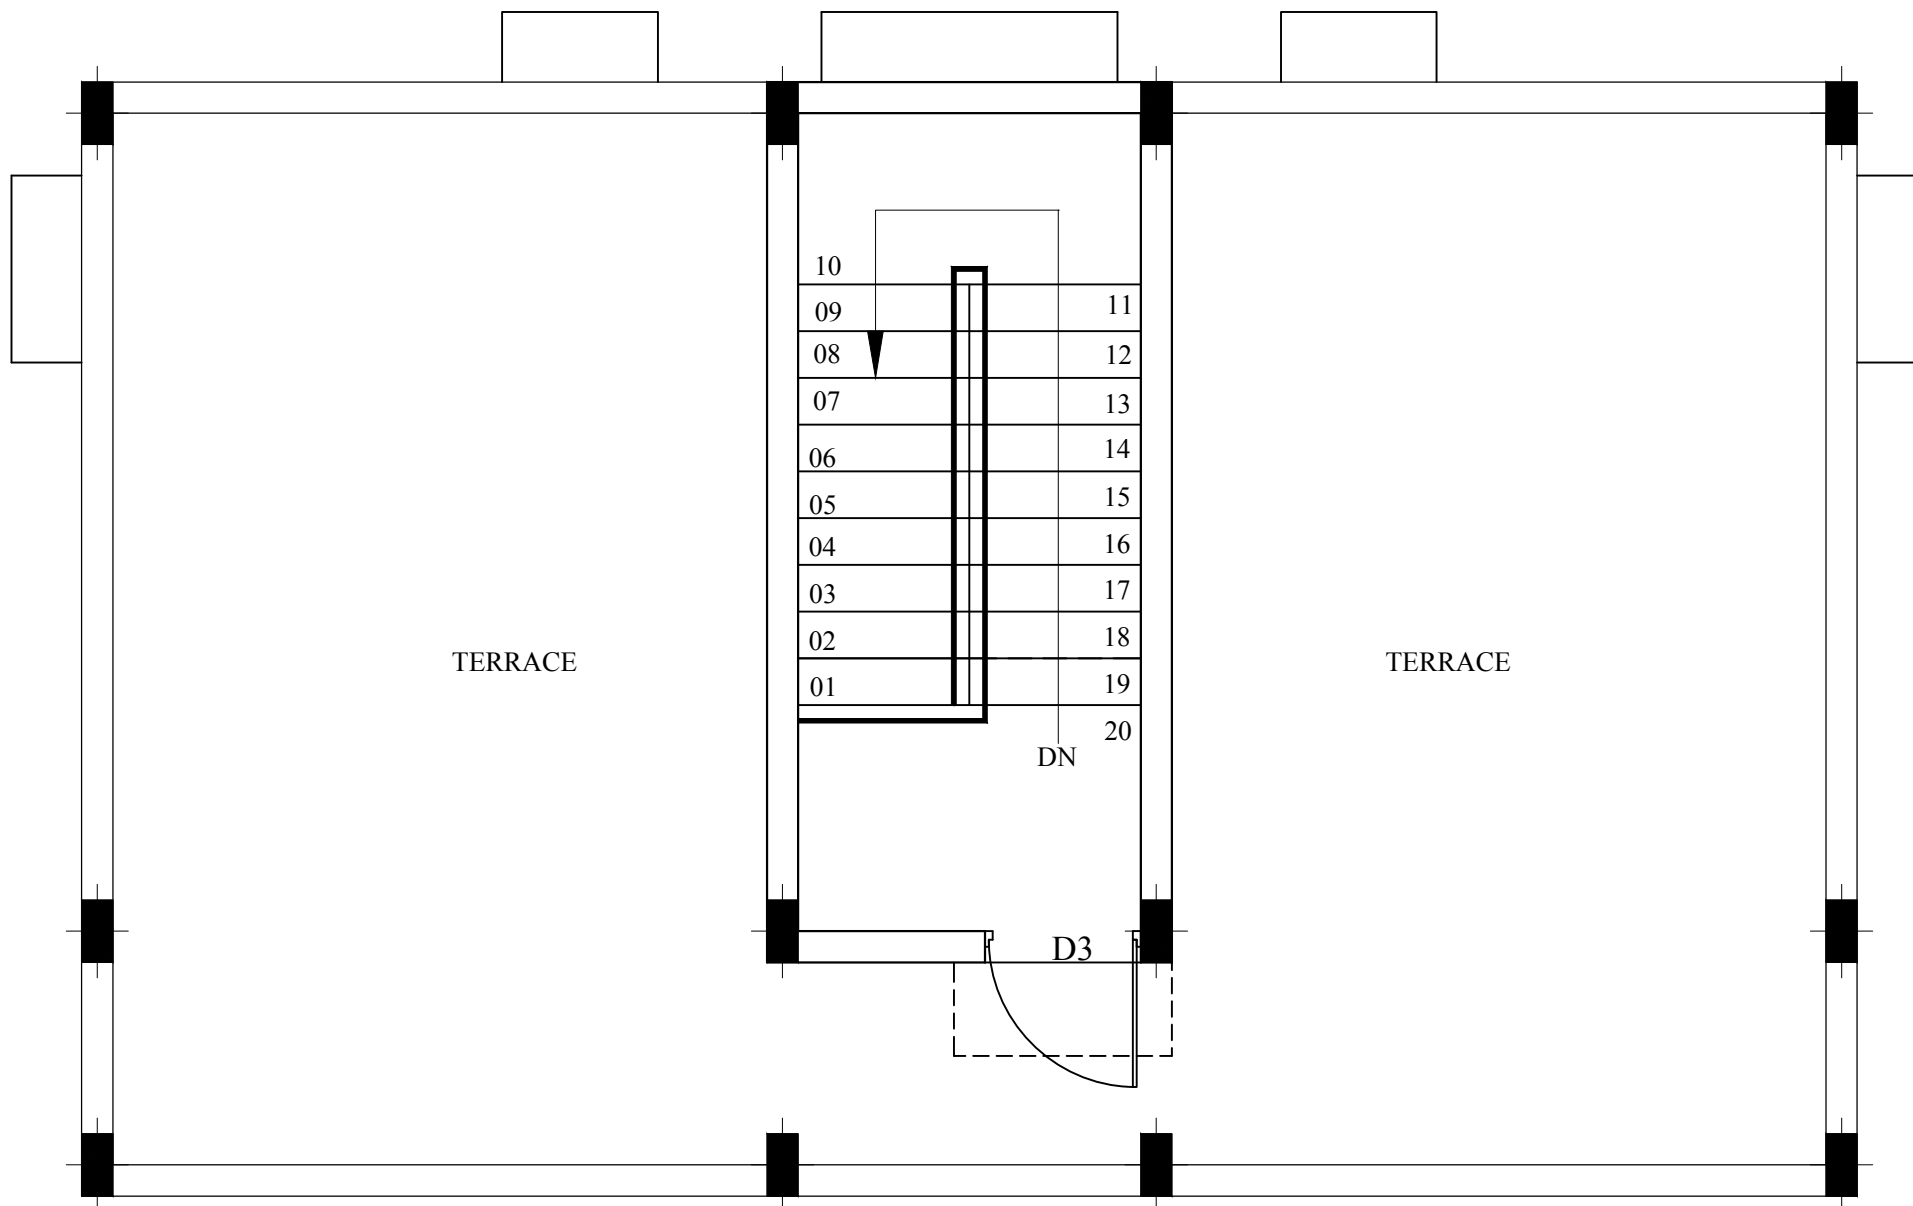

SCHEDULE OF OPENING			
NO.	SIZE	DESCRIPTION	SILL LEVEL (FROM PLINTH/SLAB)
D	1000 X 2100	PRESSED STEEL FRAME SINGLE REBATE WITH FLUSH DOOR PANEL	----
D1	1000 X 2100	M.S. PIPE DOOR	----
D2	800 X 2100	UPVC DOOR FRAME SINGLE REBATE WITH P.V.C. SOLID DOOR PANEL	----
D3	1000 X 2100	M.S. SHEET DOOR	----
W	1200 X 1200	ALUMINIUM SLIDING GLAZED WINDOW WITH FLY PROOF S.S. MESH WITH	900
W1	800 X 1100	ALUMINIUM SLIDING GLAZED WINDOW WITH FLY PROOF S.S. MESH	1000
V	600 X 450	GLAZED ALUMINIUM VENTILATOR WITH FRESH AIR FAN & FLY PROOF S. S. MESH	BELOW SLAB BEAM
F.G	1500 X 1500	FIXED GLASS WINDOW	600
P.G.1	4200 X 1850	PIPE GRILL	900
P.G.2	1700 X 1850	PIPE GRILL	900

PROJECT :-	SHEET TITLE :- TERRACE PLAN	
INVESTIGATION OFFICER'S RESIDENTIAL BARRACK AT POLICE STATIONS	DRG.NO :- SSA- 04	
CLIENT :-	DATE :-25.02.2026	SCALE :- N.T.S.
CHHATTISGARH POLICE HOUSING CORPORATION LIMITED.	DRN.BY :-	CHKD BY :-
	NOTES : - ALL DIMENSIONS ARE IN MILLIMETRE	

CONSULTANTS :-	
<div><div></div><div><div>S. S. & Associates</div><div>ARCHITECTS,ENGINEERS</div><div>INTERIOR DESIGNERS</div><div>PROJECT MANAGEMENT CONSULTANTS</div></div></div>	
<div>B-59, Dr. Govind Narayan Singh Model Town Chuna Bhatti, Bhopal Ph.: 0755-4273778, Tele Fax : 0755-4273778 Email : ssandassociatesbpl@gmail.com ssandassociates1997@gmail.com</div>	

TOWER
TERRACE
2200 X 5250

SCHEDULE OF OPENING			
NO.	SIZE	DESCRIPTION	SILL LEVEL (FROM PLINTH SLAB)
D	1000 X 2100	PRESSED STEEL FRAME SINGLE REBATE WITH FLUSH DOOR PANEL	----
D1	1000 X 2100	M.S. PIPE DOOR	----
D2	800 X 2100	UPVC DOOR FRAME SINGLE REBATE WITH P.V.C. SOLID DOOR PANEL	----
D3	1000 X 2100	M.S. SHEET DOOR	----
W	1200 X 1200	ALUMINUM SLIDING GLAZED WINDOW WITH FLY PROOF S.S. MESH WITH	900
W1	800 X 1100	ALUMINIUM SLIDING GLAZED WINDOW WITH FLY PROOF S.S. MESH	1000
V	600 X 450	GLAZED ALUMINIUM VENTILATOR WITH FRESH AIR FAN & FLY PROOF S. S. MESH	BELOW SLAB BEAM
F.G	1500 X 1500	FIXED GLASS WINDOW	600
P.G.1	4200 X 1850	PIPE GRILL	900
P.G.2	1700 X 1850	PIPE GRILL	900

PROJECT :-	SHEET TITLE :- STAIRCASE TOWER TERRACE PLAN	
INVESTIGATION OFFICER'S RESIDENTIAL BARRACK AT POLICE STATIONS	DRG.NO :- SSA- 04A	
	DATE :- 25.02.2026	SCALE :- N.T.S.
CLIENT :-	DRN.BY :-	CHKD BY :-
CHHATTTISGARH POLICE HOUSING CORPORATION LIMITED.	NOTES :- ALL DIMENSIONS ARE IN MILLIMETRE	

CONSULTANTS :-



S. S. & Associates

ARCHITECTS,ENGINEERS
INTERIOR DESIGNERS
PROJECT MANAGEMENT CONSULTANTS

B-59, Dr. Govind Narayan Singh Model Town
Chuna Bhatti, Bhopal

Ph.: 0755-4273778, Tele Fax : 0755-4273778
Email : ssandassociatesbpl@gmail.com
ssandassociates1997@gmail.com