


CONSTRUCTION OF OVERPASS AT SONDONGARI CHOWK ACROSS GOGAON-URLA ROAD ON RING ROAD NO. 02, RAIPUR.

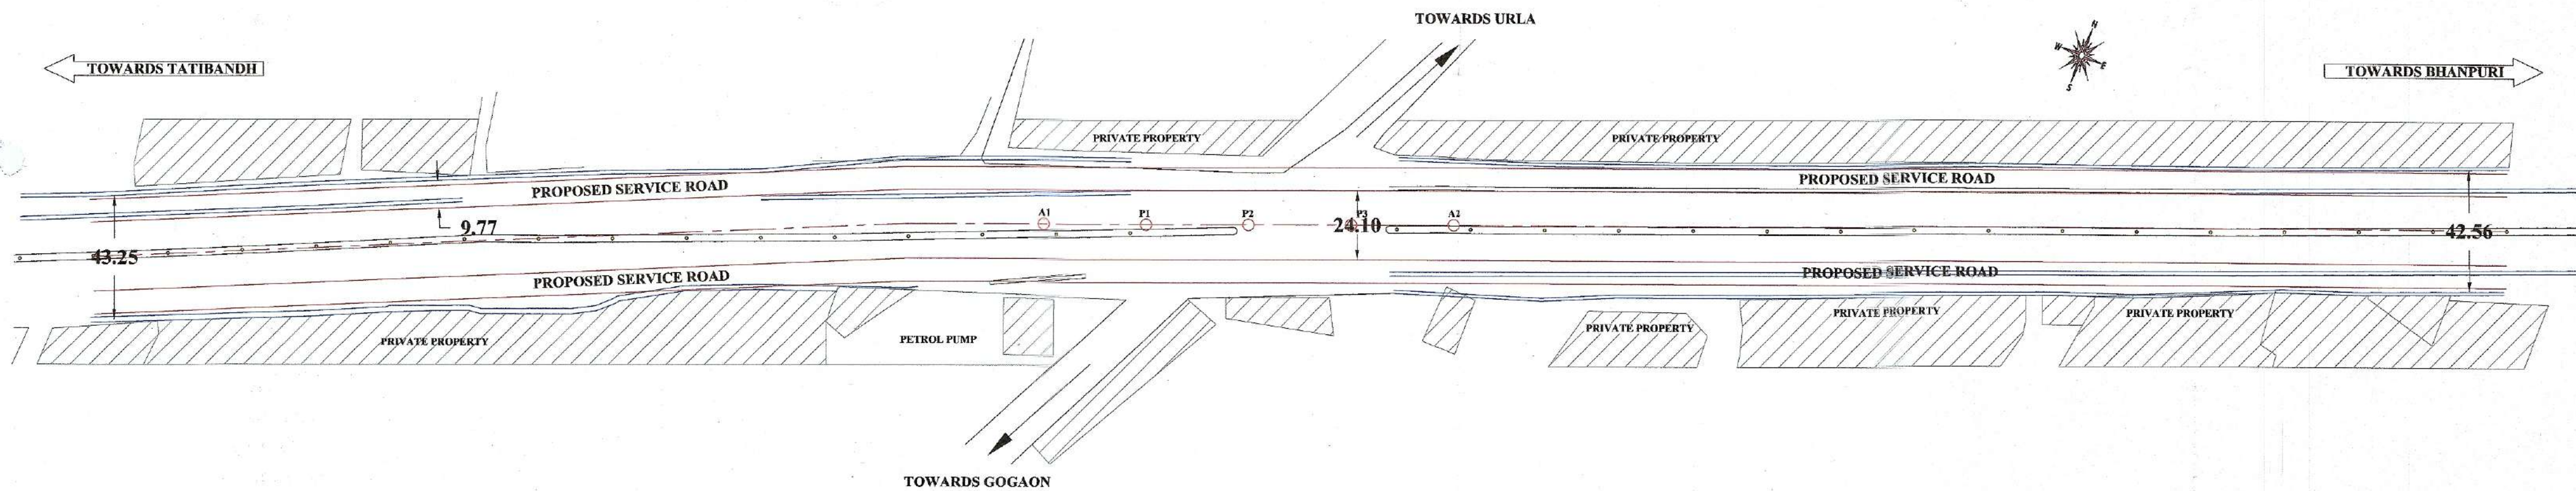

INDEX	
	PROPOSED ALIGNMENT
	C/L OF PROPOSED ALIGNMENT
	PRIVATE PROPERTY
	EXISTING DRAIN
	EXISTING ROAD AND DIVIDER

S.D.O.	E.E.	S.E.
OFFICE OF THE SUPERINTENDING ENGINEER P.W.D. BRIDGE CONSTRUCTION CIRCLE RAIPUR		
PROJECT	CONSTRUCTION OF OVERPASS AT SONDONGARI CHOWK ACROSS GOGAON-URLA ROAD ON RING ROAD NO. 02, RAIPUR.	
DRAWN BY: 	TITLE :-	SITE PLAN
	DRG NO. :-	DATE :-