


VILLAGE	JAGALUR
TAL	JAGALUR
DIST	DAVANAGERE
ACADEMIC BLOCK	

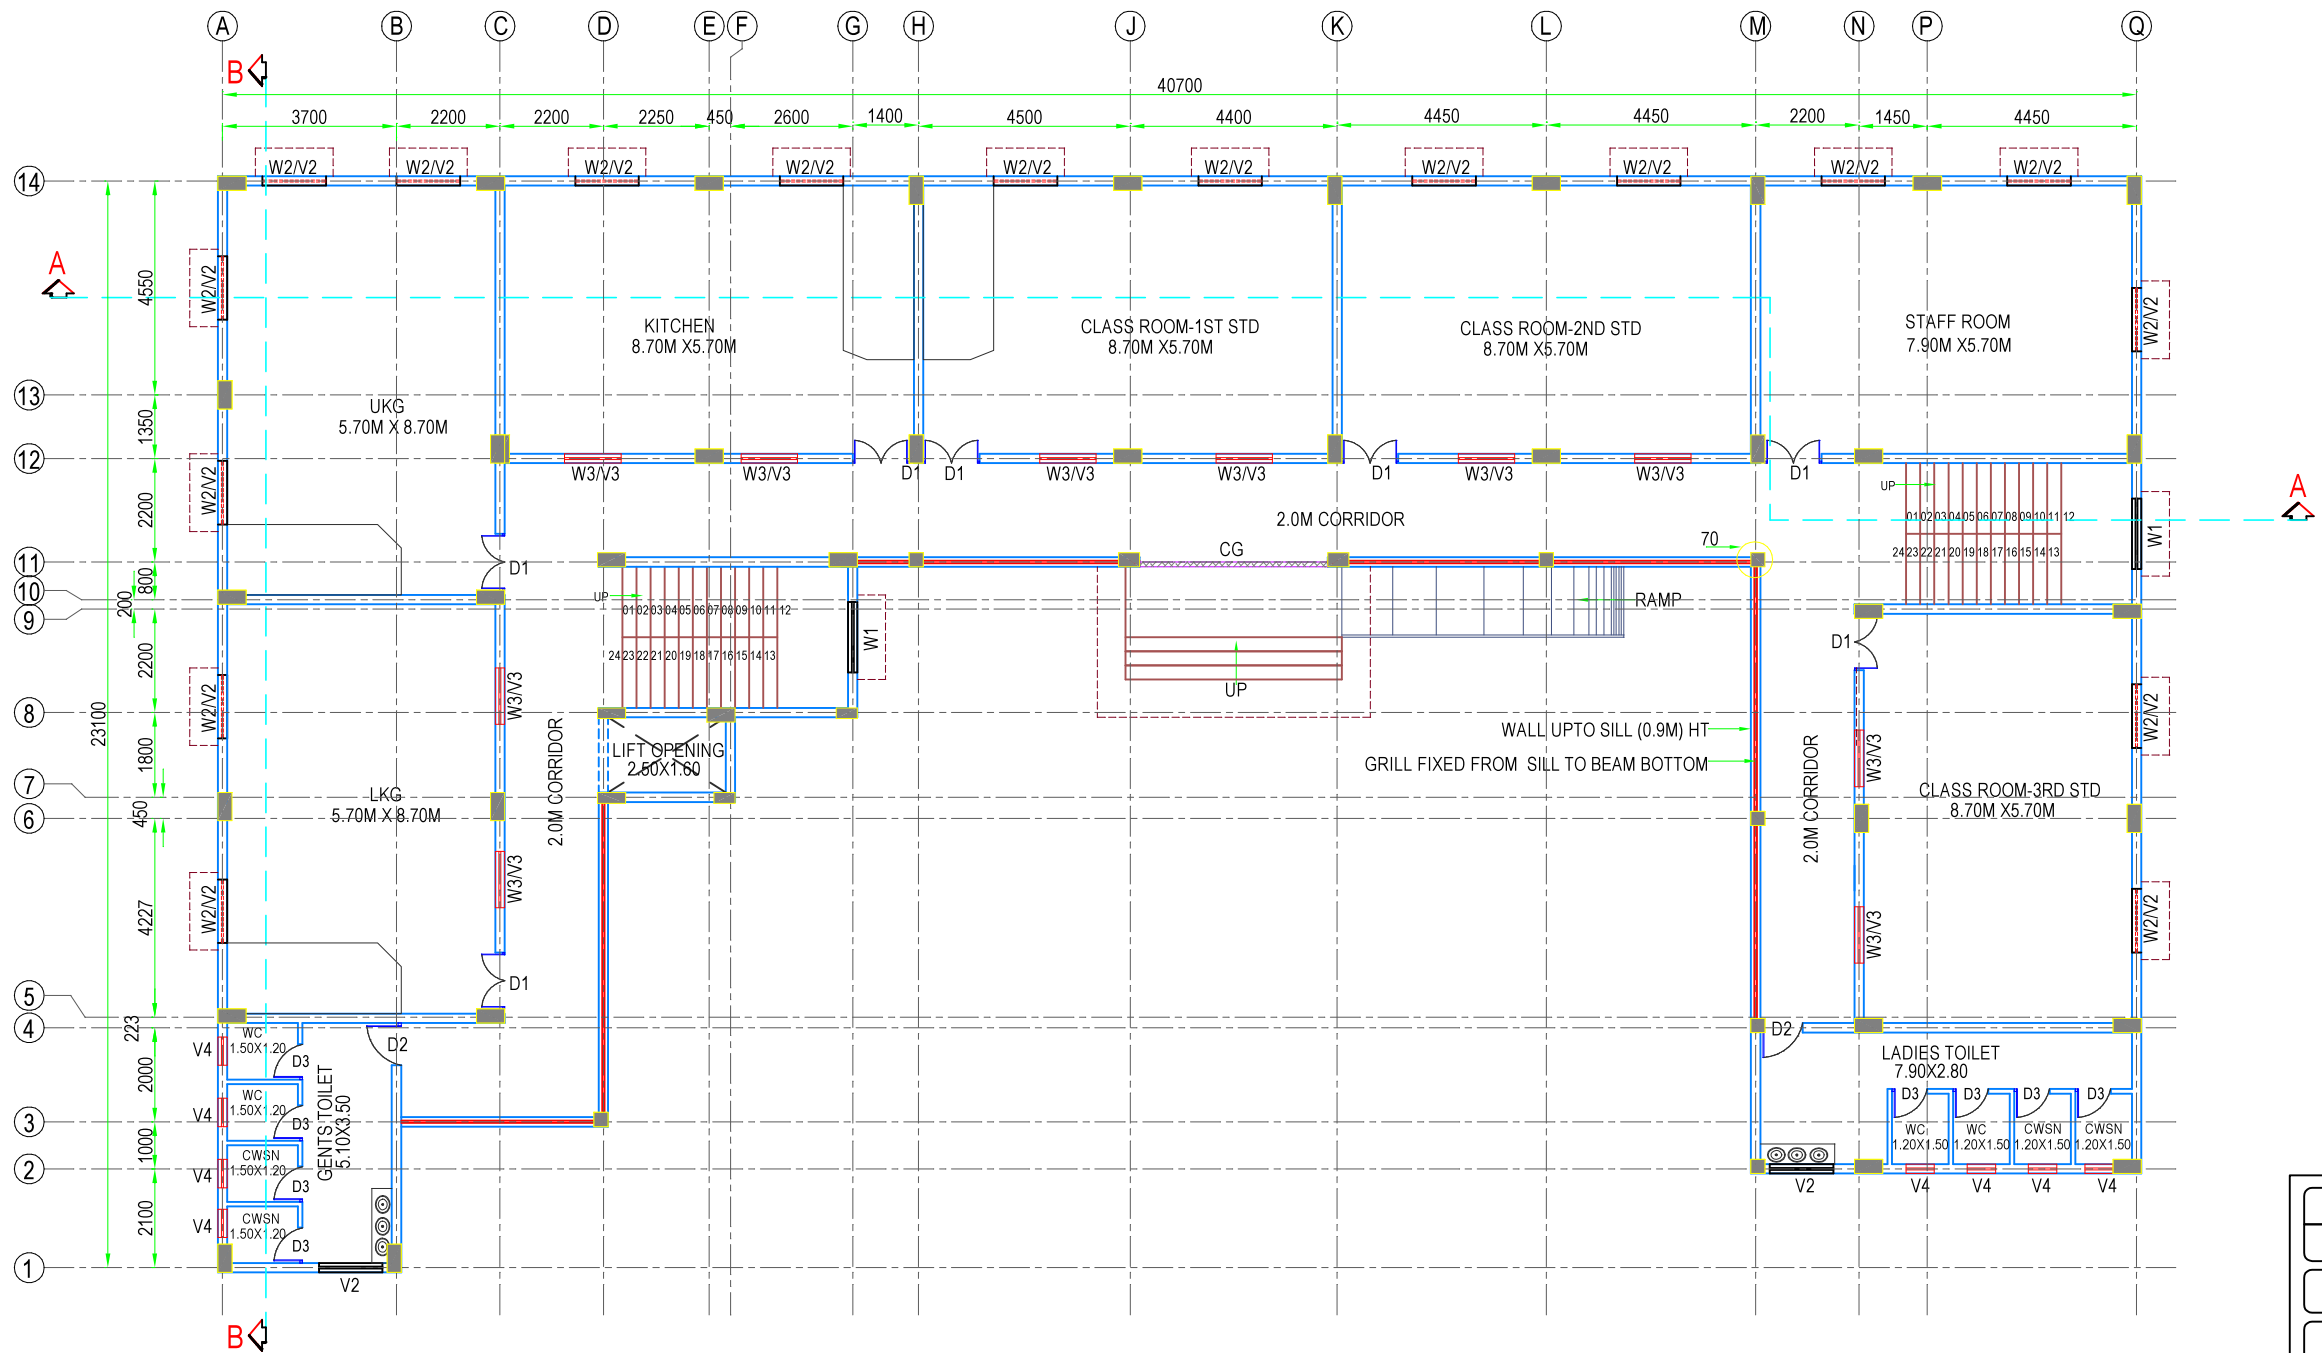

GROUND FLOOR PLAN  
(SCALE - 1:100)

AREA STATEMENT		
GROUND FLOOR AREA	597.79	SQM
FIRST FLOOR AREA	579.22	SQM
SECOND FLOOR AREA	579.22	SQM
THIRD FLOOR AREA	386.31	SQM
TERRACE FLOOR AREA	47.78	SQM
TOTAL BUILT-UP AREA	2190.32	SQM

SCHEDULE OF OPENINGS				
CODE	DESCRIPTION	SIZE	CILL HT.	LINTEL HT.
CG	COLLAPSIBLE DOOR	4000 x 2400	---	2400
D1	DOOR	1200 x 2100	---	2100
D2	DOOR	900 x 2100	---	2100
D3	DOOR	750 x 2100	---	2100
W1	STAIRCASE WINDOW	1500 x 1350	750	2100
W2	WINDOW	1350 x 1350	750	2100
W3	WINDOW	1200 x 1350	750	2100
V2	VENTILATOR	1350 x 450	ROOF BEAM BOTTOM	
V3	VENTILATOR	1200 x 450	ROOF BEAM BOTTOM	
V4	VENTILATOR	600 x 450	LINTEL BEAM BOTTOM	

NO

REVISION

DRAWN

DATE

DO NOT SCALE

AH

AMINBHAVI & HEGDE

Consulting Engineers Private Limited  
(An ISO 9001: 2015 Organisation)  
3rd, FLOOR MADHAV SQUARE, STATION ROAD,  
D H A R W A D -580007

CLIENT  
RAJIV GANDHI HOUSING CORPORATION

PROJECT  
CONSTRUCTION OF MOULANA AZAD  
MODEL SCHOOL AT JAGALUR TOWN

TITLE  
GENERAL ARRANGEMENT OF  
GROUND FLOOR PLAN

DRG NO :AH/RGHCL/MAMS/GA/GF/01

R-0

THIS DRAWING IS THE PROPERTY OF M/S AMINBHAVI & HEGDE. IT SHOULD NOT  
BE USED COPIED OR REPRODUCED WITHOUT THEIR WRITTEN PERMISSION

OFFICE OF ORIGIN  
DHARWAD

DATE  
28-01-2026

DRAWN  
KUSUMA

PRE - CHECKED  
SUDARSHAN

FINAL CHECKED  
A G J

APPROVED  
S V A

SCALE  
AS NOTED