


SECOND FLOOR PLAN

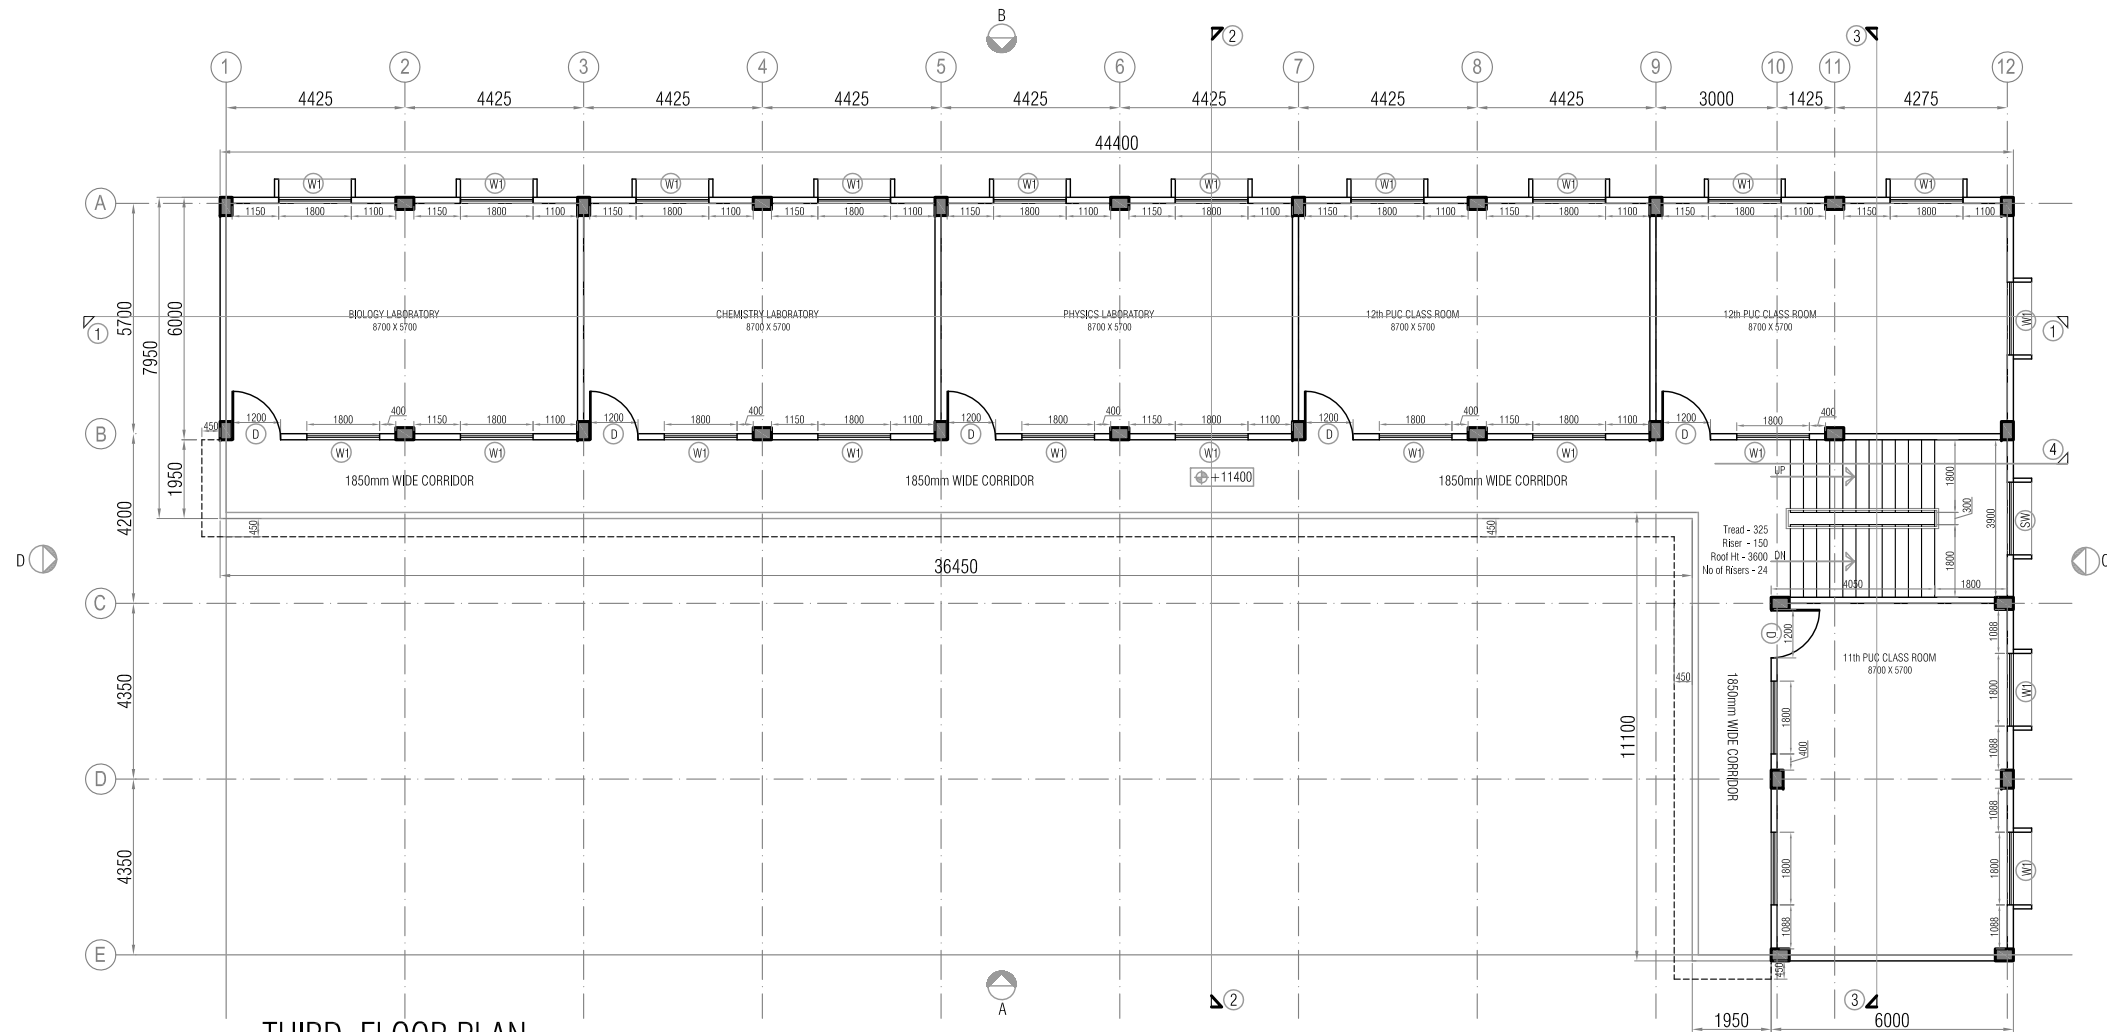

THIRD FLOOR PLAN

- NOTE :
- DO NOT SCALE THE DRAWING FOLLOW THE WRITTEN DIMENSIONS ONLY.
 - ALL DIMENSIONS ARE IN mm UNLESS NOTED OTHERWISE.
 - G.F + 3 UPPER FLOOR STRUCTURE.
FLOOR TO FLOOR HEIGHT : 3600
G.F FLOOR TO F.F FLOOR : 3600
F.F FLOOR TO S.F FLOOR : 3600
S.F FLOOR TO T.R FLOOR : 3600
T.R FLOOR TO TERRACE FLOOR : 3600
 - ANY CHANGES SHOULD BE BROUGHT TO THE NOTICE OF THE ARCHITECT.
 - ALL EXTERNAL WALLS ARE 150 mm THK BLOCK WALL, INTERNAL WALLS ARE 150mm & 100 mm thk BLOCK WALL.

SCHEDULE OF OPENINGS				
DOORS :				
TYPE	SIZE	SILL HT.	LINTEL HT.	BEAM BOTTOM
D	1200 X 2400		2400	
TD1	1000 X 2150		2150	
TD2	1050 X 2150		2150	
TD3	750 X 2150		2150	
WINDOWS :				
W1	1800 X 1400	1200	2400	
SW	1800 X 1200	950	2150	
VENTILATORS :				
V1	2400 X 600	2400		roof beam bottom

PROJECT BRIEF :

AREA STATEMENT :

PHASE- I : AREA STATEMENT

GROUND FLOOR AREA : 440.03 Smt (4,736.48 St)

SLAB PROJECTION : 008.64 Smt (0,093.00 St)

FIRST FLOOR AREA : 440.03 Smt (4,736.48 St)

SLAB PROJECTION : 008.64 Smt (0,093.00 St)

SECOND FLOOR AREA : 440.03 Smt (4,736.48 St)

SLAB PROJECTION : 008.64 Smt (0,093.00 St)

THIRD FLOOR AREA : 440.03 Smt (4,736.48 St)

SLAB PROJECTION : 023.28 Smt (0,250.59 St)

STAIRCASE HEAD Rm : 036.96 Smt (0397.84 St)

TOTAL FLOOR AREA : 1,846.28 Smt (19,873.36 St)

PHASE- II : DETAILS

EXISTING 5 ROOM HAS BEEN USED FOR

1. SPORTS & CRAFT 4. KITCHEN ROOM

2. PRINCIPLE ROOM 5. STAFF ROOM

3. MEDICAL ROOM

DESCRIPTION	NO.	DATE	BY
REVISION DETAILS			
ISSUED TO	NO.	DATE	BY
ISSUE DETAILS			

CLIENT :

MINORITY WELFARE DEPARTMENT BANGALORE.

IMPLEMENTING AGENCY :

RAJIV GANDHI RURAL HOUSING CORPORATION LTD.

(A Government of Karnataka Enterprise)

Cauvery Bhavan, 8th & 9th Floor,
12 & 14 Block, K.G. Road,
Bangalore-560009.

CONSULTANTS :

imprints

ARCHITECTURE - STRUCTURAL ENGINEERING

55, FIRST FLOOR, 8th CROSS,
5th MAIN, MALLESHWARAM
B E N G A L U R U - 560 003
e-mail: imprints_arch@yahoo.co.in
TEL: 080-23464205

DRAWING TITLE :

SECOND & THIRD FLOOR PLAN

PROJECT TITLE :

PROPOSED CONSTRUCTION OF KPS MODEL URDU SCHOOL AT 02 LOCATIONS OF HAVERI DISTRICT.

1. AKKI-ALUR VILLAGE, HANAGAL TALUK.

2. KARADAGI VILLAGE, SAVANUR TALUK.

DRAWN	: CHANDRASHEKARA	DWG.NO
DESIGN	: CHANDRASHEKARA	AR-02
CHECKED	: VIJAYANAND	
DATE	: 20-04-2026	REV.
SCALE	: N.T.S	R0
JOB NO	:	

THIS DRAWING IS THE PROPERTY OF IMPRINTS STRUCTURAL CONSULTANT NO PART OF THE DRAWING MAY BE REPRODUCED IN ANY MANNER WHATSOEVER WITHOUT PERMISSION FROM IMPRINTS STRUCTURAL CONSULTANT.