




REINFORCEMENT DETAILS OF FLIGHT - 1
WAIST SLAB 230mmTHK

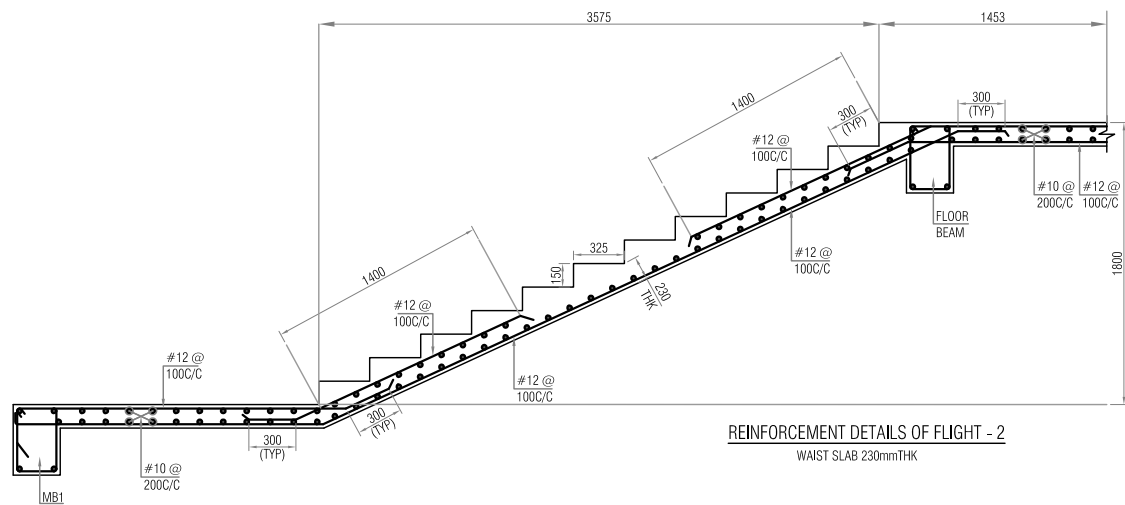


REINFORCEMENT DETAILS OF FLIGHT - 2
WAIST SLAB 230mmTHK

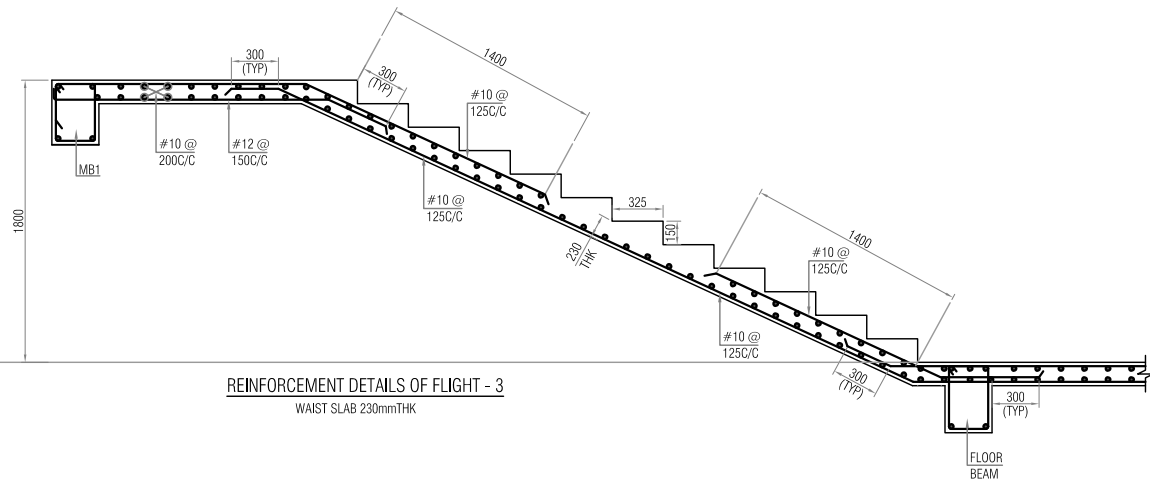


REINFORCEMENT DETAILS OF FLIGHT - 3
WAIST SLAB 230mmTHK

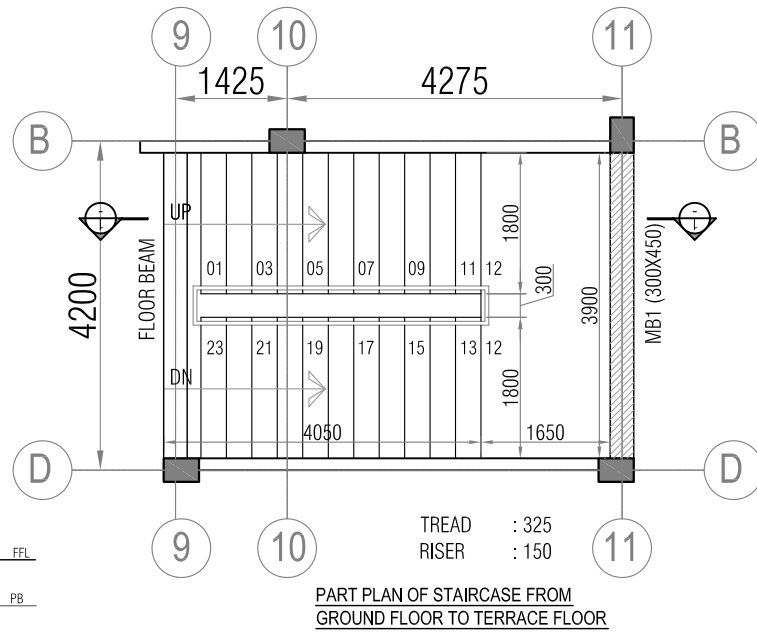


TREAD : 325
RISER : 150
PART PLAN OF STAIRCASE FROM
GROUND FLOOR TO TERRACE FLOOR

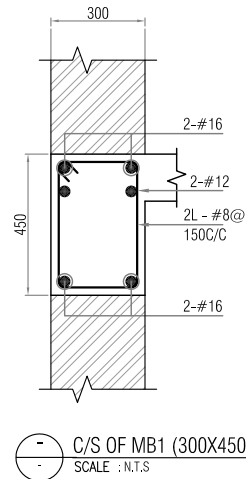

C/S OF MB1 (300X450)
SCALE : N.T.S

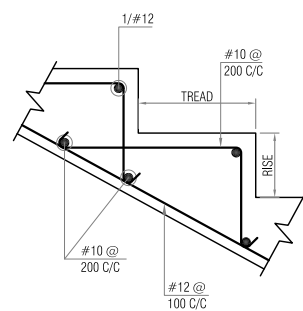

TYPICAL NOSING REINF. DETAILS
SCALE : N.T.S

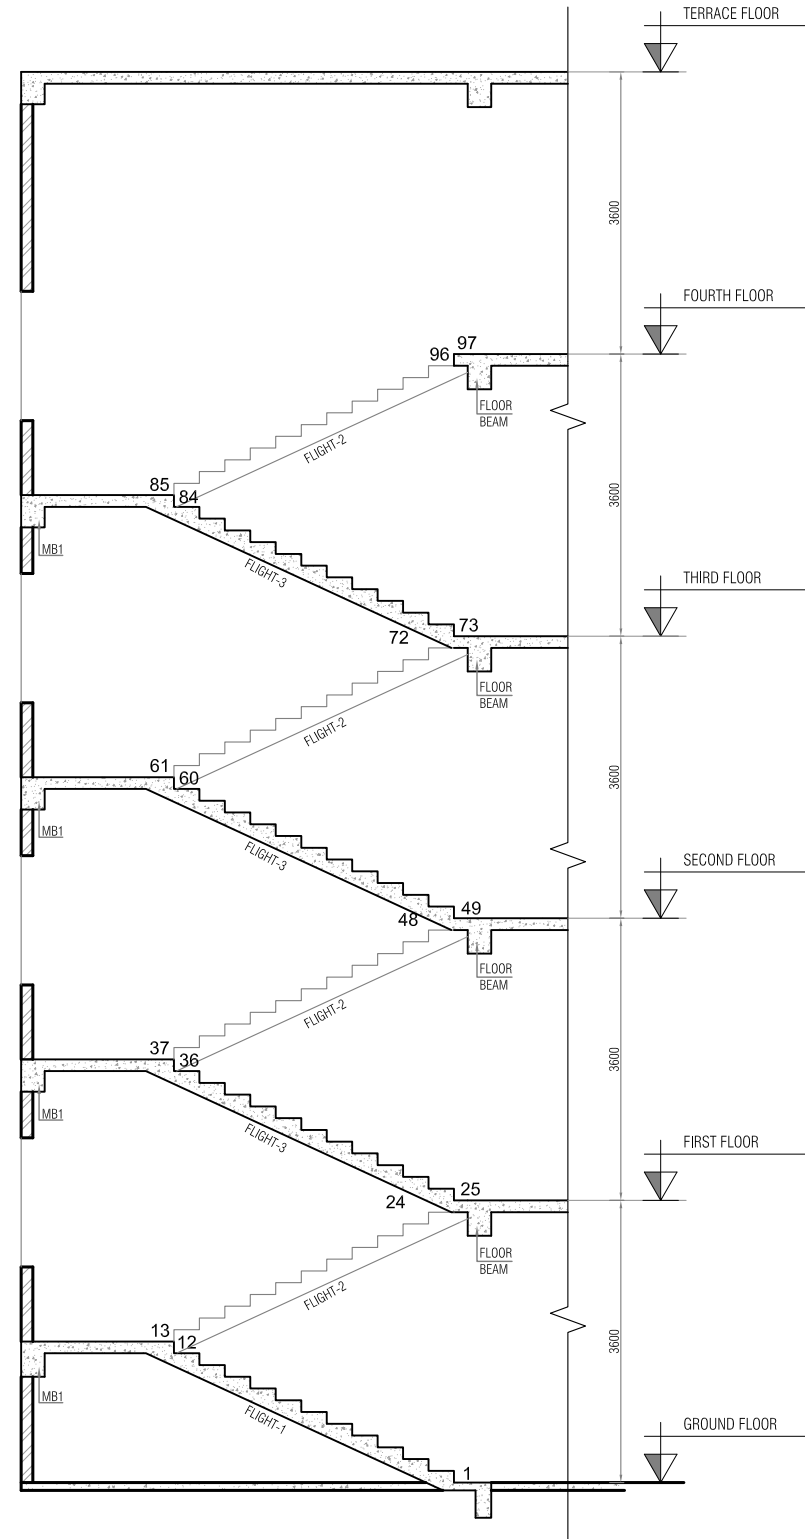

SECTION 1-1
SCALE : N.T.S

- NOTES:
- DO NOT SCALE THE DRAWING FOLLOW THE WRITTEN DIMENSIONS ONLY.
 - ALL DIMENSIONS ARE IN 'mm' & LEVELS ARE IN 'm' UNLESS NOTED OTHERWISE.
 - ANY CHANGES SHOULD BE BROUGHT TO THE NOTICE OF THE CONCERNED ENGINEER.
 - GRADE OF CONCRETE FOR:
COLUMNS : M25
WAIST SLAB : M25
BEAM : M25
 - COVER:
COLUMNS : 40mm
WAIST SLAB : 20mm
BEAM : 25mm
 - "#" REPRESENTS HYSD BARS OF GRADE Fe-500.
 - LAPS TO BE STAGGERED.
 - PROVIDE SPACER RODS WHERE EVER REQUIRED.
 - AVOID LAP IN BEAMS AT
A) BOTTOM MAIN BARS AT MID SPAN
B) TOP MAIN BARS AT SUPPORT
 - PROVIDE DISTRIBUTION STEEL #8 - 200 C/C WHEREVER NECESSARY.

ENGG.REF :
- THIS DRG SHALL BE READ IN CONJUNCTION WITH ARCHITECTURAL AND SERVICES DRG

LEGEND:
UNO - UNLESS NOTED OTHERWISE
MB - MID LANDING BEAM

ISSUED TO	NO.	DATE	BY
ISSUE DETAILS			
DESCRIPTION	NO.	DATE	REV.

REVISION

IMPLEMENTING AGENCY :
RAJIV GANDHI RURAL HOUSING CORPORATION LTD.
(A Government of Karnataka Enterprise)
Cauvery Bhavan, 8th & 9th Floor,
'E' & 'F'- Block, K.G. Road,
Bangalore-560009.

ARCHITECTURE :
imprints
ARCHITECTURE - STRUCTURAL ENGINEERING
55, FIRST FLOOR, 8th CROSS,
5th MAIN, MALLESHWARAM,
B A N G A L O R E - 560 003
e-mail: imprints_arr@yahoo.co.in
TEL: 080-23464205

CLIENT :
MINORITY WELFARE DEPARTMENT

DRAWING TITLE :
GROUND FLOOR TO TERRACE FLOOR
STAIRCASE LAYOUT & DETAILS

PROJECT TITLE :
PROPOSED CONSTRUCTION OF KPS MODEL
URDU SCHOOL AT 02 LOCATIONS OF HAVERI
DISTRICT.
1. AKKI-ALUR VILLAGE, HANAGAL TALUK.
2. KARADAGI VILLAGE, SAVANUR TALUK.

DRAWN : DUNDURAJ	CHECKED : VIJAYANAND
DESIGNED : VENKATESH	DATE : 20-04-2026
APPROVED : VIJAYANAND	SCALE : N.T.S
DRAWING No: ST - 05	REV: R0

THIS DRAWING IS THE PROPERTY OF IMPRINTS STRUCTURAL ENGINEERING NO PART OF THE DRAWING MAY BE REPRODUCED IN ANY MANNER WHAT SO EVER WITHOUT PERMISSION FROM IMPRINTS STRUCTURAL ENGINEERING.