



TENDER PURPOSE

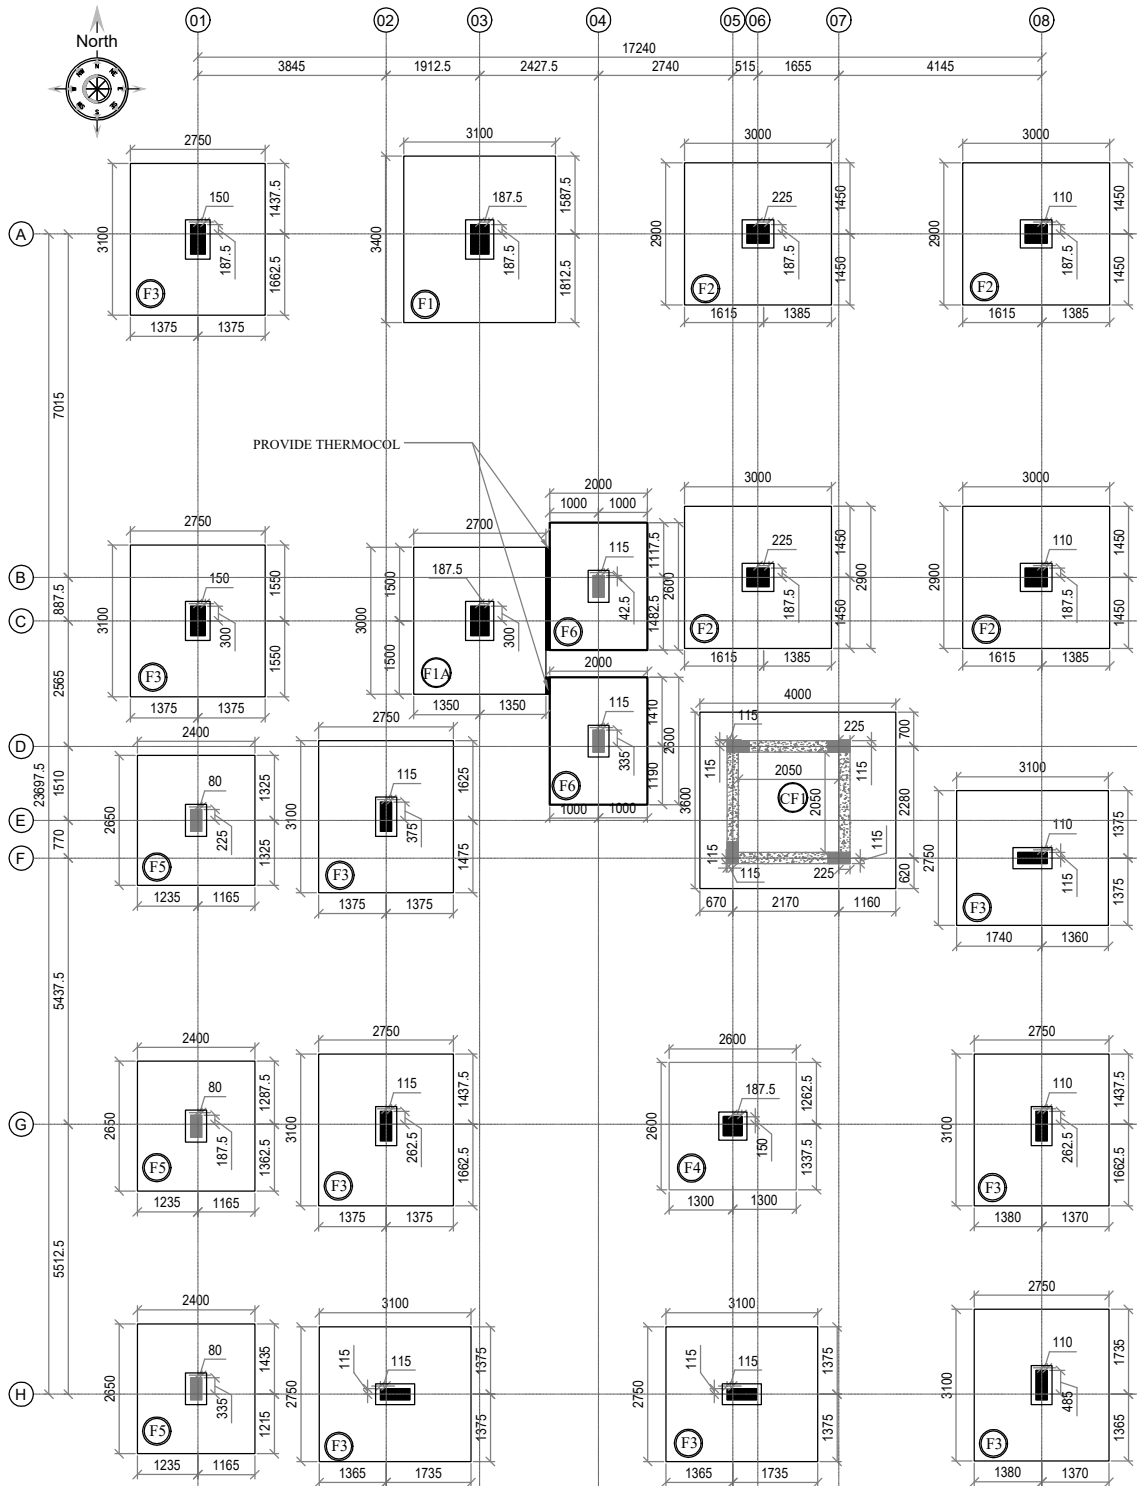

COLUMN SIZE	
COLUMN SIZE	NO.OF COLUMN
230x450	09
230x600	07
300x600	02
375x600	02
375x450	04
375x375	01

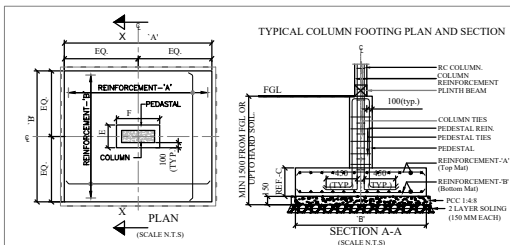

FOOTING SCHEDULE				
FOOTING TYPE	FOOTING SIZE			NO.OF FOOTINGS
	A	B	C	
F1	3100	3400	675	01
F1A	3000	2700	600	01
F2	3000	2900	675	04
F3	3100	2750	600	09
F4	2600	2600	530	01
F5	2650	2400	530	03
F6	2600	2000	530	02
CF1	4000	3600	530	01

#### NOTES:

- DO NOT SCALE THE DRAWING FOLLOW FIGURED DIMENSION.
- READ THIS DRAWING ALONG WITH RELEVANT ARCHITECTURAL DRG.
- DISCREPANCY IF ANY SHOULD BE BROUGHT TO THE NOTICE OF THE ARCHITECT/ENGINEER.
- CONCRETE GRADE SHALL BE M25 FOR FOOTING, M30 FOR COLUMN.
- ALL REINFORCEMENT SHALL BE HYSD BARS OF GRADE F650.
- CONFIRMING TO IS:1786.
- CLEAR COVER FOR: COLUMN - 40MM, FOOTING - 75MM.
- SBC 182 9KN/Sq.Mts. (AS PER REPORT)
- STRUCTURE IS DESIGNED FOR: GROUND FLOOR+TWO UPPER FLOOR + SHEET ROOF ONLY.
- P.C.C MIX 1:4:8
- ALL DIMENSIONS ARE IN MILLIMETER.

#### Structural Consultant:



ACE TECHNOCRATS Pvt. Ltd.  
AJAY KRISHNA, D.NO: -13-2-4(4)  
COURT BACK ROAD, UDUPI- 1. PH :  
0820-2531560

#### CLIENT

SYNDICATE RAITHA SEVA SAHAKARI SANGHA

#### PROJECT

PROPOSED CONSTRUCTION OF SYNDICATE RAITHA SEVA  
SAHAKARI SANGHA BUILDING KOKKARNE,BRAHMAVARA

#### DRAWING STATUS

#### DRAWING TITLE

FOOTING EXCAVATION DRAWING

#### DRAWING NUMBER

109/25/ST/01

#### REV

R0

#### As Built (B)

Working Drawing (W)

ORD (C)

Definitive Design (D)

Preliminary Design (P)

REV.	DATE	BY	DESCRIPTION	NRA	BDAS	CHD	APP.
R0	18.06.26	AKS	Working drawing issue		NRA	BDAS	
By Designer							
Sig.	Sig.	Sig.					
Date : 19.06.2026	Date : 19.06.2026	Date : 19.06.2026					
Name : AKS	Name : NRA	Name : BDAS					
Drawn By	Checked By	Approved By					

THIS DRAWING IS THE SOLE PROPERTY OF ACE TECHNOCRATS Pvt. Ltd., UDUPI  
IT IS SUBJECT TO THEIR RECALL AND MUST NOT BE LENT OR COPIED OR REPRODUCED WITHOUT  
THEIR WRITTEN PERMISSION NOR USED FOR ANY PURPOSE OTHER THAN, FOR WHICH IT IS ISSUED.