



TENDER PURPOSE

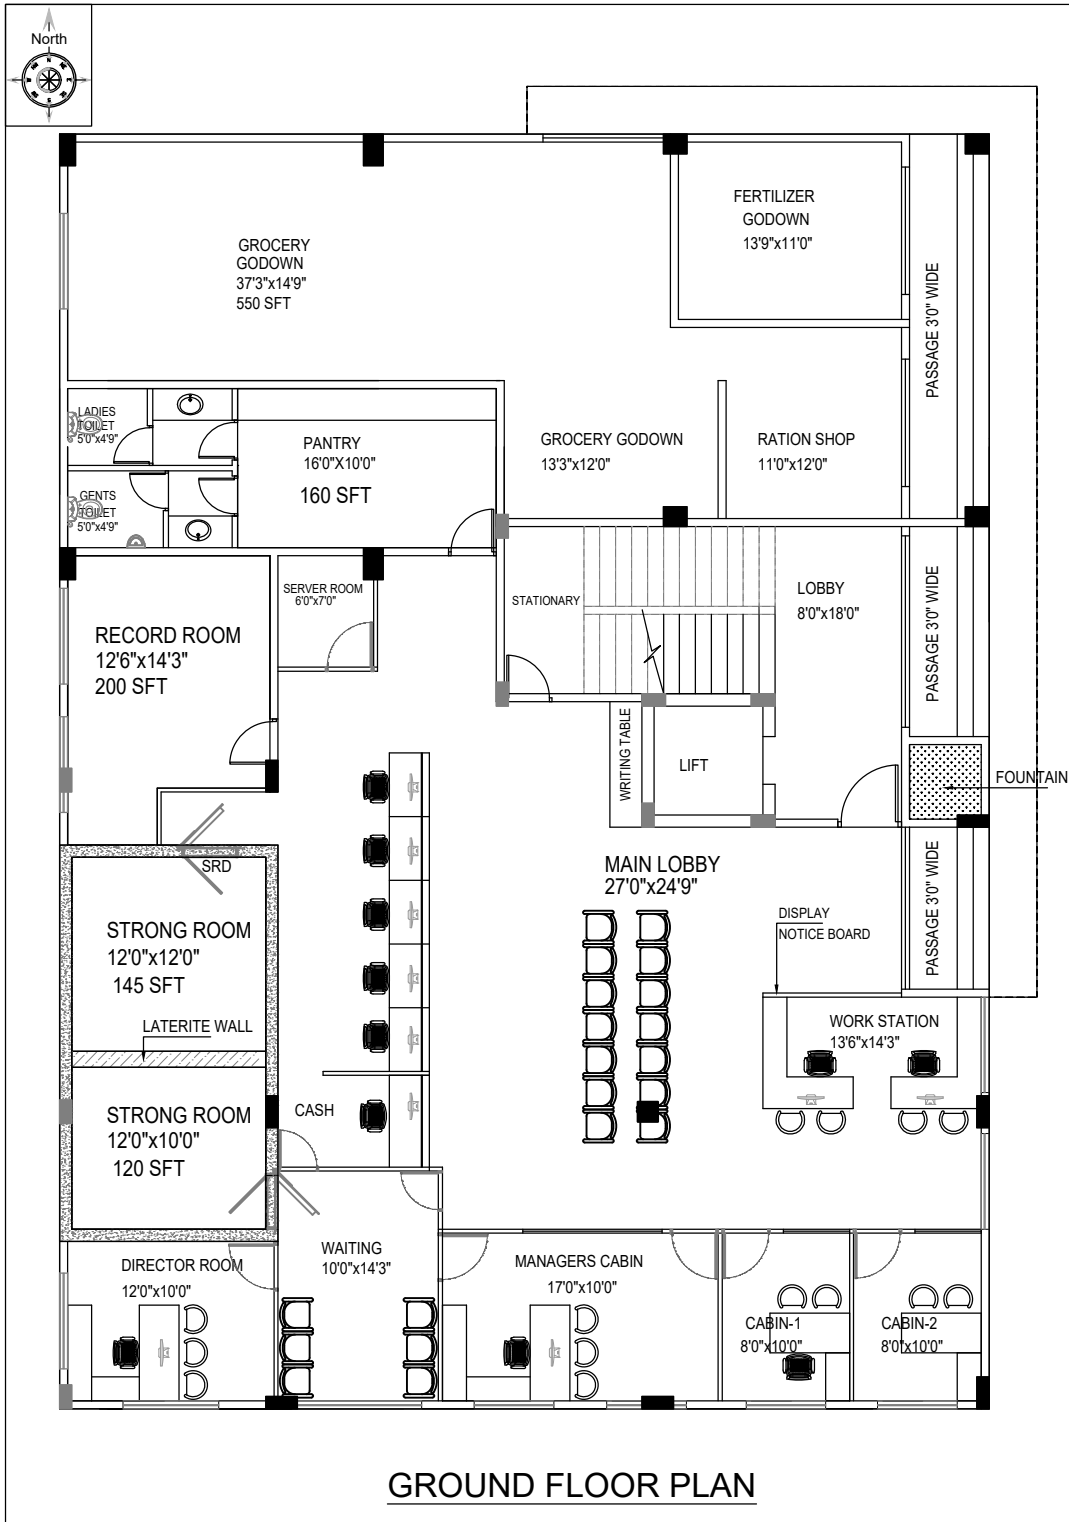

GROUND FLOOR PLAN

										<b>Structural Consultant:</b>										CLIENT									
										 ACE TECHNOCRATS Pvt. Ltd. AJAY KRISHNA, D.NO: -13-2-4(4) COURT BACK ROAD, UDUPI- 1. PH : 0820-2531560										SYNDICATE RAITHA SEVA SAHAKARI SANGHA									
RO 19.06.26 KR Working drawing issue KR B.DAS										PROJECT PROPOSED CONSTRUCTION OF SYNDICATE RAITHA SEVA SAHAKARI SANGHA BUILDING KOKKARNE,BRAHMAVARA										DRAWING STATUS									
REV. DATE BY DESCRIPTION CHD APP.										DRAWING TITLE																			
By Designer										GROUND FLOOR PLAN										As Built (B)									
Sig. Date : 19.06.2026										Submitted by										Working Drawing (W)									
Sig. Date : 19.06.2026										Received by																			
Name : KR										THIS DRAWING IS THE SOLE PROPERTY OF ACE TECHNOCRATS Pvt. Ltd. UDUPI IT IS SUBJECT TO THEIR RECALL AND MUST NOT BE LENT OR COPIED OR REPRODUCED WITHOUT THEIR WRITTEN PERMISSION NOR USED FOR ANY PURPOSE OTHER THAN, FOR WHICH IT IS ISSUED.										CRD (C)									
Drawn By																				DRAWING NUMBER 109/25/AR/02									
Checked By																				REV R0									
Approved By																				Definitive Design (D)									
																				Preliminary Design (P)									