

1. DO NOT SCALE THE DRAWING.
2. DRAWING SHOULD BE READ, NOT MEASURED.
3. ALL DIMENSIONS ARE IN METERS.
4. CONTRACTORS SHOULD VERIFY ALL THE DIMENSION ON SITE PRIOR TO CONSTRUCTION.
5. ANY DISCREPANCIES OR CHANGES NOTED IN THE DRAWING SHOULD BE BROUGHT TO THE NOTICE OF THE CONCERNED ARCHITECT / ENGINEER.

ASST. ENGINEER,  
RGHCL, BENGALORE

ASSISTANT GENERAL MANAGER  
RGHCL, BENGALORE

GENERAL MANAGER  
RGHCL, BENGALORE,

RAJIV GANDHI HOUSING  
CORPORATION LTD  
BENGALORE



SRI K.G. CONSTRUCTION & SERVICES  
#1, 2ND FLOOR, MUNISWAMAPPA LAYOUT,  
CHIKKABETTAHALLI, VIDYARANYAPURA,  
BENGALURU-560097  
E-Mail - Skgsr@gmail.com

TITLE :  
CenterLine First  
Floor

GOVT URDU MODEL SCHOOL  
KITTUR

RAMYAKRISHNA.B

KAVITHA.H.PULI

A. RAMACHANDRAN


V. RAVI REDDY

SCALE:

N.T.S

DATE:

REV NO :-

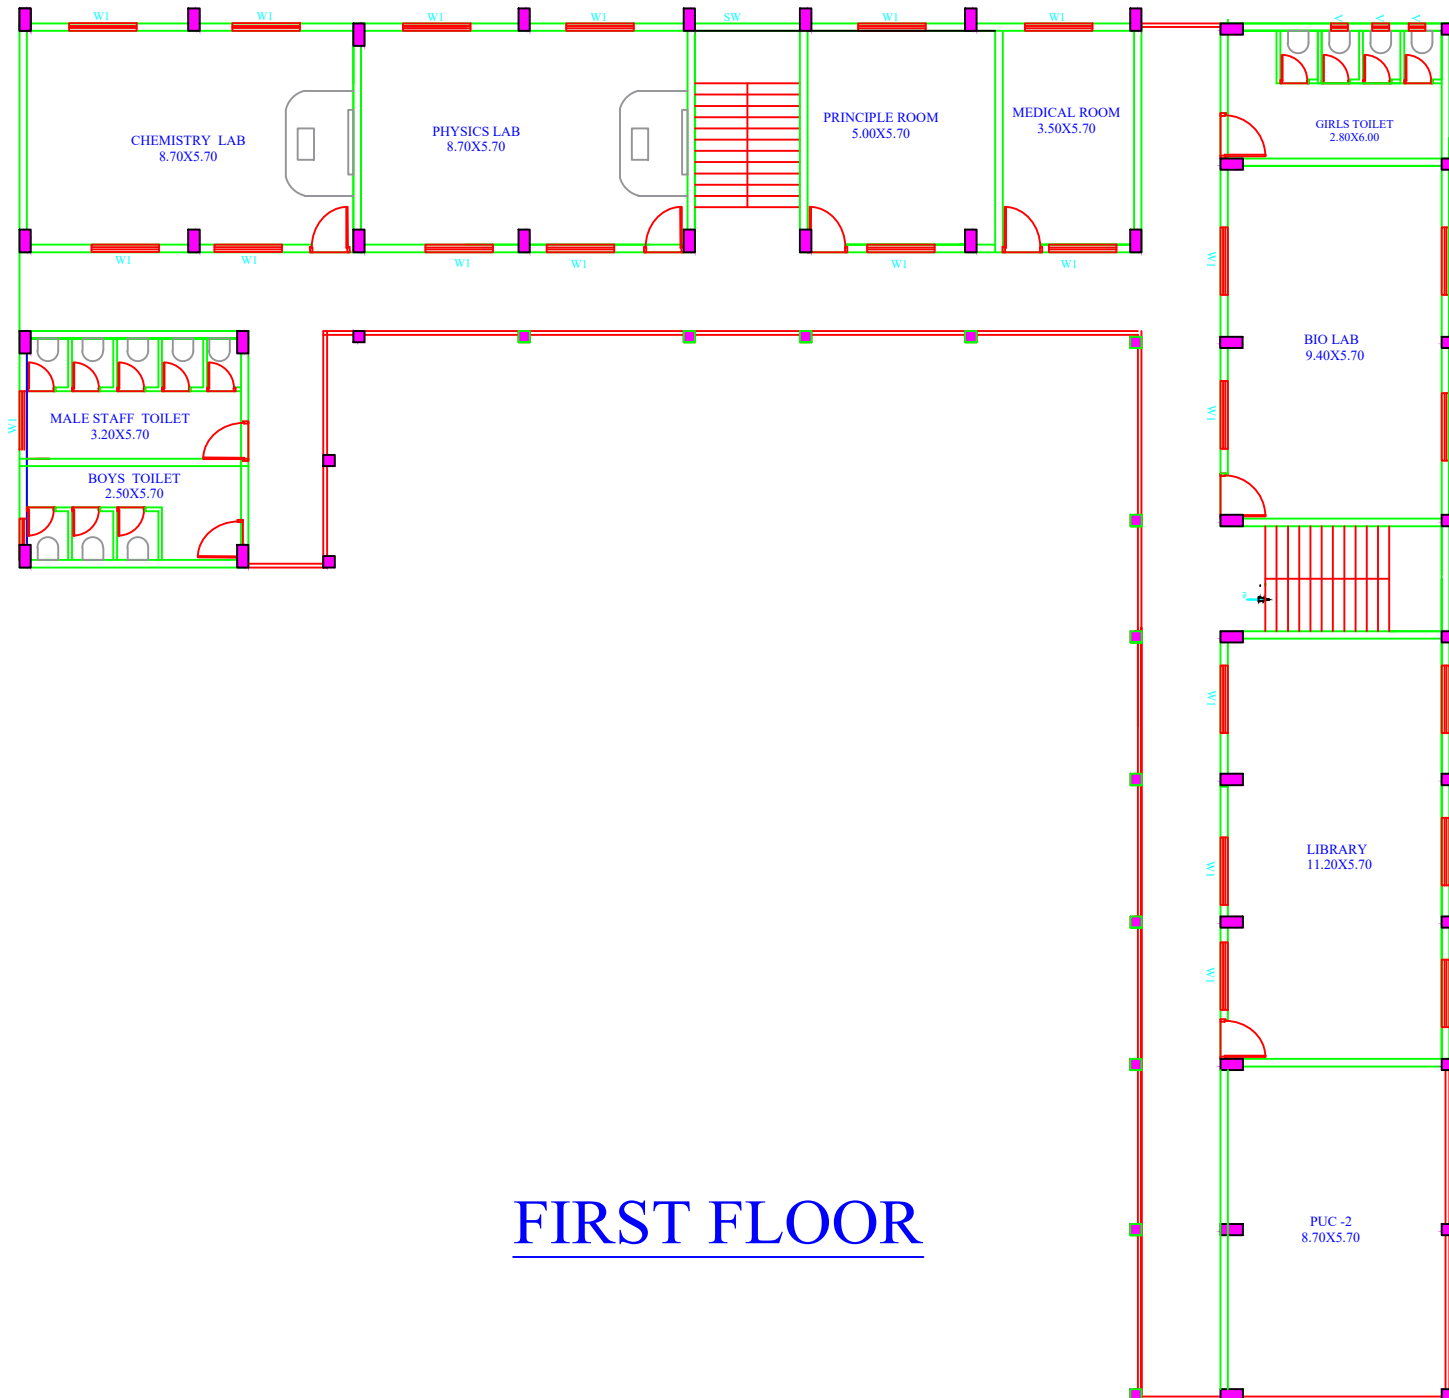

# FIRST FLOOR

1. DO NOT SCALE THE DRAWING.
2. DRAWING SHOULD BE READ, NOT MEASURED.
3. ALL DIMENSIONS ARE IN METERS.
4. CONTRACTORS SHOULD VERIFY ALL THE DIMENSION ON SITE PRIOR TO CONSTRUCTION.
5. ANY DISCREPANCIES OR CHANGES NOTED IN THE DRAWING SHOULD BE BROUGHT TO THE NOTICE OF THE CONCERNED ARCHITECT / ENGINEER.

ASST. ENGINEER,  
RGHCL, BENGALORE

ASSISTANT GENERAL MANAGER  
RGHCL, BENGALORE

GENERAL MANAGER  
RGHCL, BENGALORE,

RAJIV GANDHI HOUSING  
CORPORATION LTD  
BENGALORE

CONSULTANTS:-




SRI K.G. CONSTRUCTION & SERVICES  
#1, 2ND FLOOR, MUNISWAMAPPA LAYOUT,  
CHIKKABETTAHALLI, VIDYARANYAPURA,  
BENGALURU-560097  
E-Mail - Skgcs99@gmail.com

TITLE :  
First Floor

PROJECT TITLE :

GOVT URDU MODEL SCHOOL  
KITUR

DEALT:	RAMYAKRISHNA.B	SCALE:
CHECKED:	KAVITHA.H.PUJER	N.T.S
STRUCTURAL	A. RAMACHANDRAN	DATE:
APPROVED:	V. RAVI REDDY	
DRG NO:-		REV NO :-

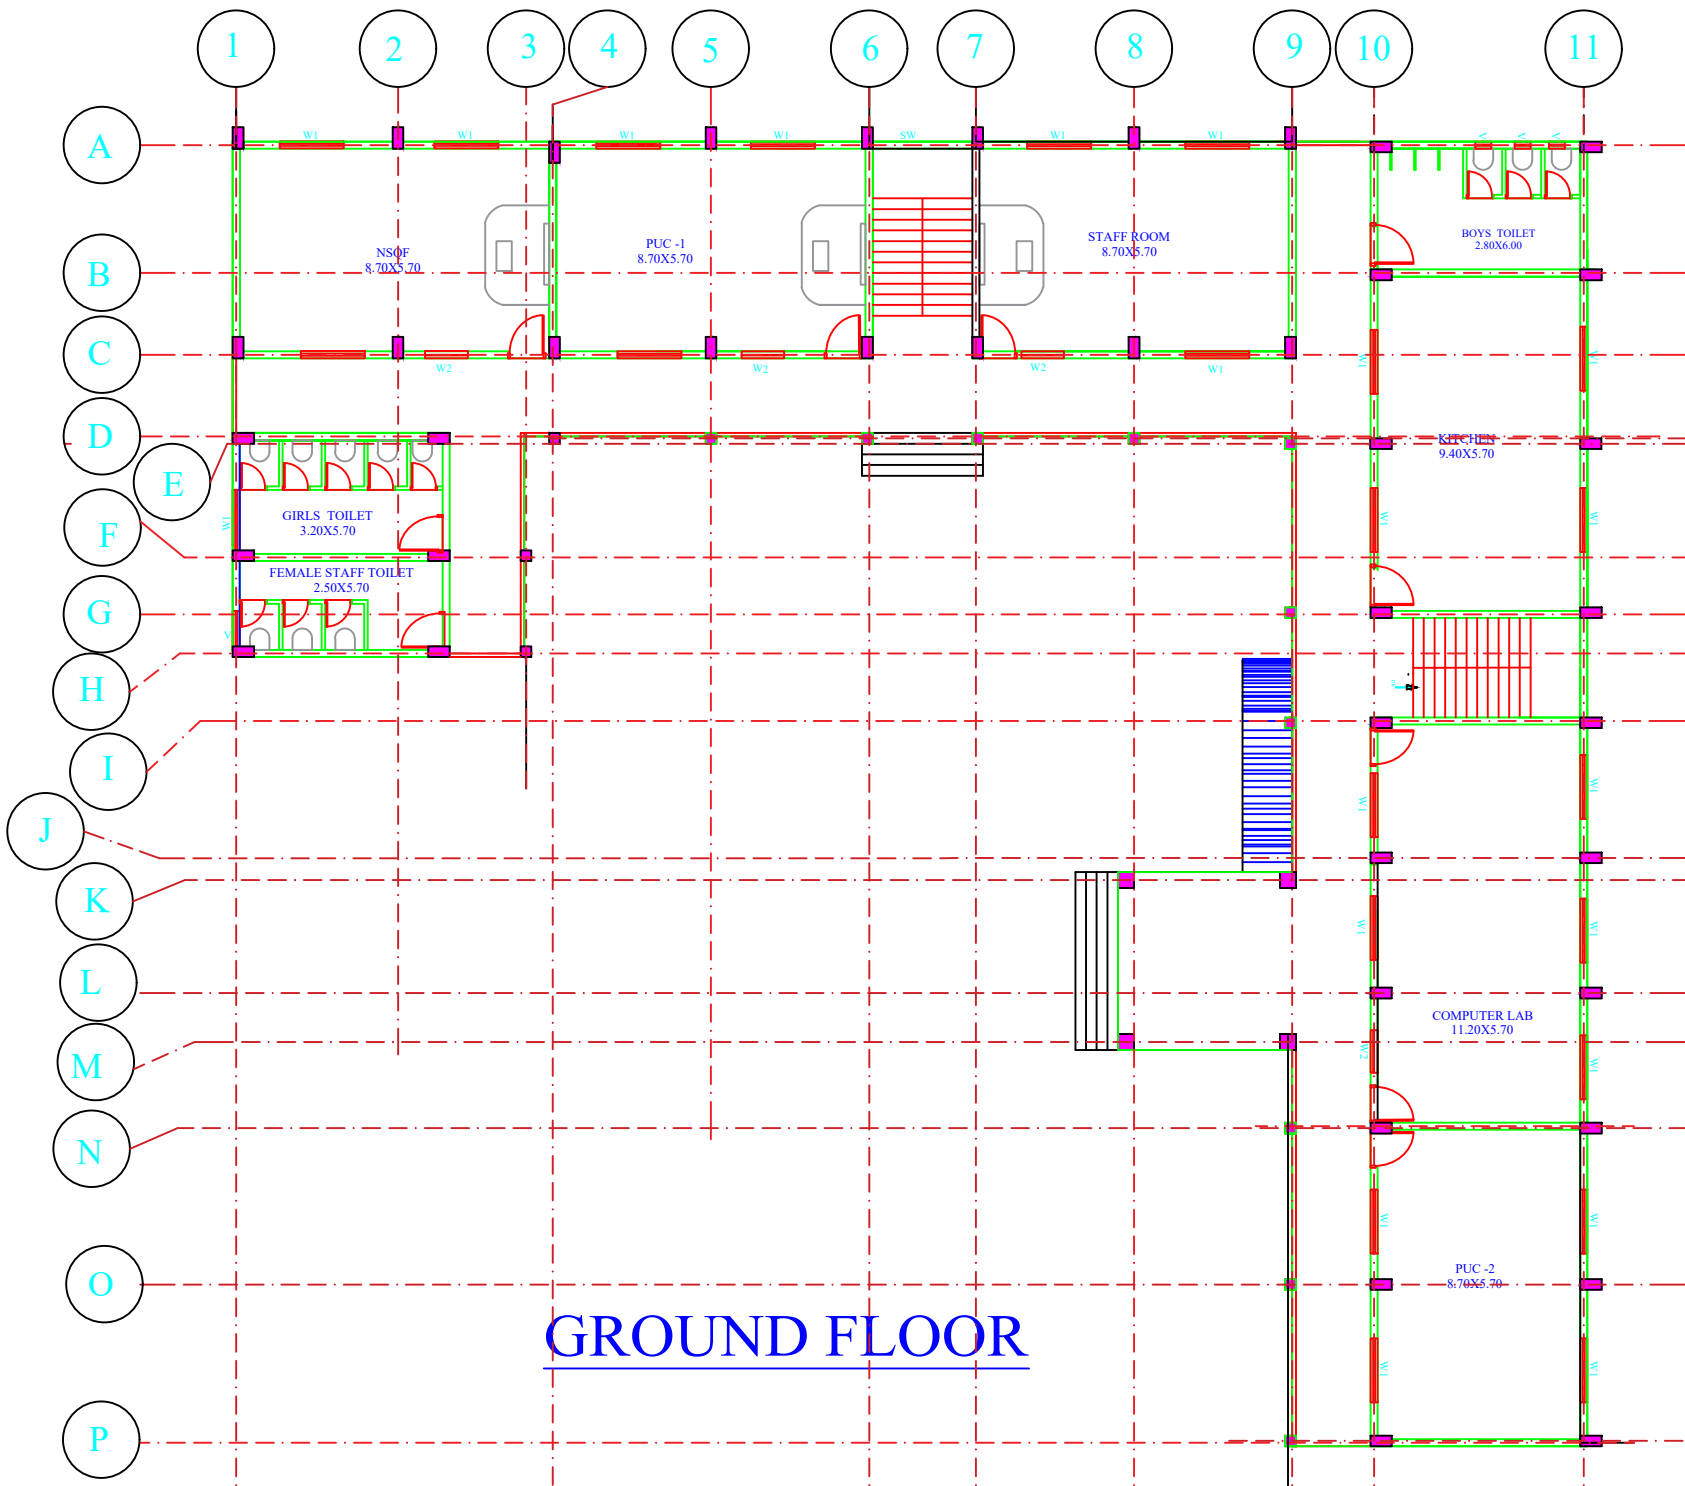

1. DO NOT SCALE THE DRAWING.
2. DRAWING SHOULD BE READ, NOT MEASURED.
3. ALL DIMENSIONS ARE IN METERS.
4. CONTRACTORS SHOULD VERIFY ALL THE DIMENSION ON SITE PRIOR TO CONSTRUCTION
5. ANY DISCREPANCIES OR CHANGES NOTED IN THE DRAWING SHOULD BE BROUGHT TO THE NOTICE OF THE CONCERNED ARCHITECT / ENGINEER

ASST. ENGINEER,  
RGHCL, BENGALORE

ASSISTANT GENERAL MANAGER  
RGHCL, BENGALORE

GENERAL MANAGER  
RGHCL, BENGALORE,

RAJIV GANDHI HOUSING  
CORPORATION LTD  
BENGALORE

CONSULTANTS:-

**SRI K.G. CONSTRUCTION & SERVICES**  
 #1, 2ND FLOOR, MUNISWAMAPPA LAYOUT,  
 CHIRKABETTAHALLI, VIDYARANYAPURA,  
 BENGALURU-560097  
 E-Mail - Skgsr@gmail.com


TITLE :

Center Line  
Ground floor

PROJECT TITLE :

GOVT URDU MODEL SCHOOL  
KITTUR

DEALT:	RAMYAKRISHNA.B	SCALE:
CHECKED:	KAVITHA.H.PULI	N.T.S
STRUCTURAL:	A. RAMACHANDRAN	DATE:
APPROVED:	V. RAVI REDDY	
DRG NO.:		REV NO.:

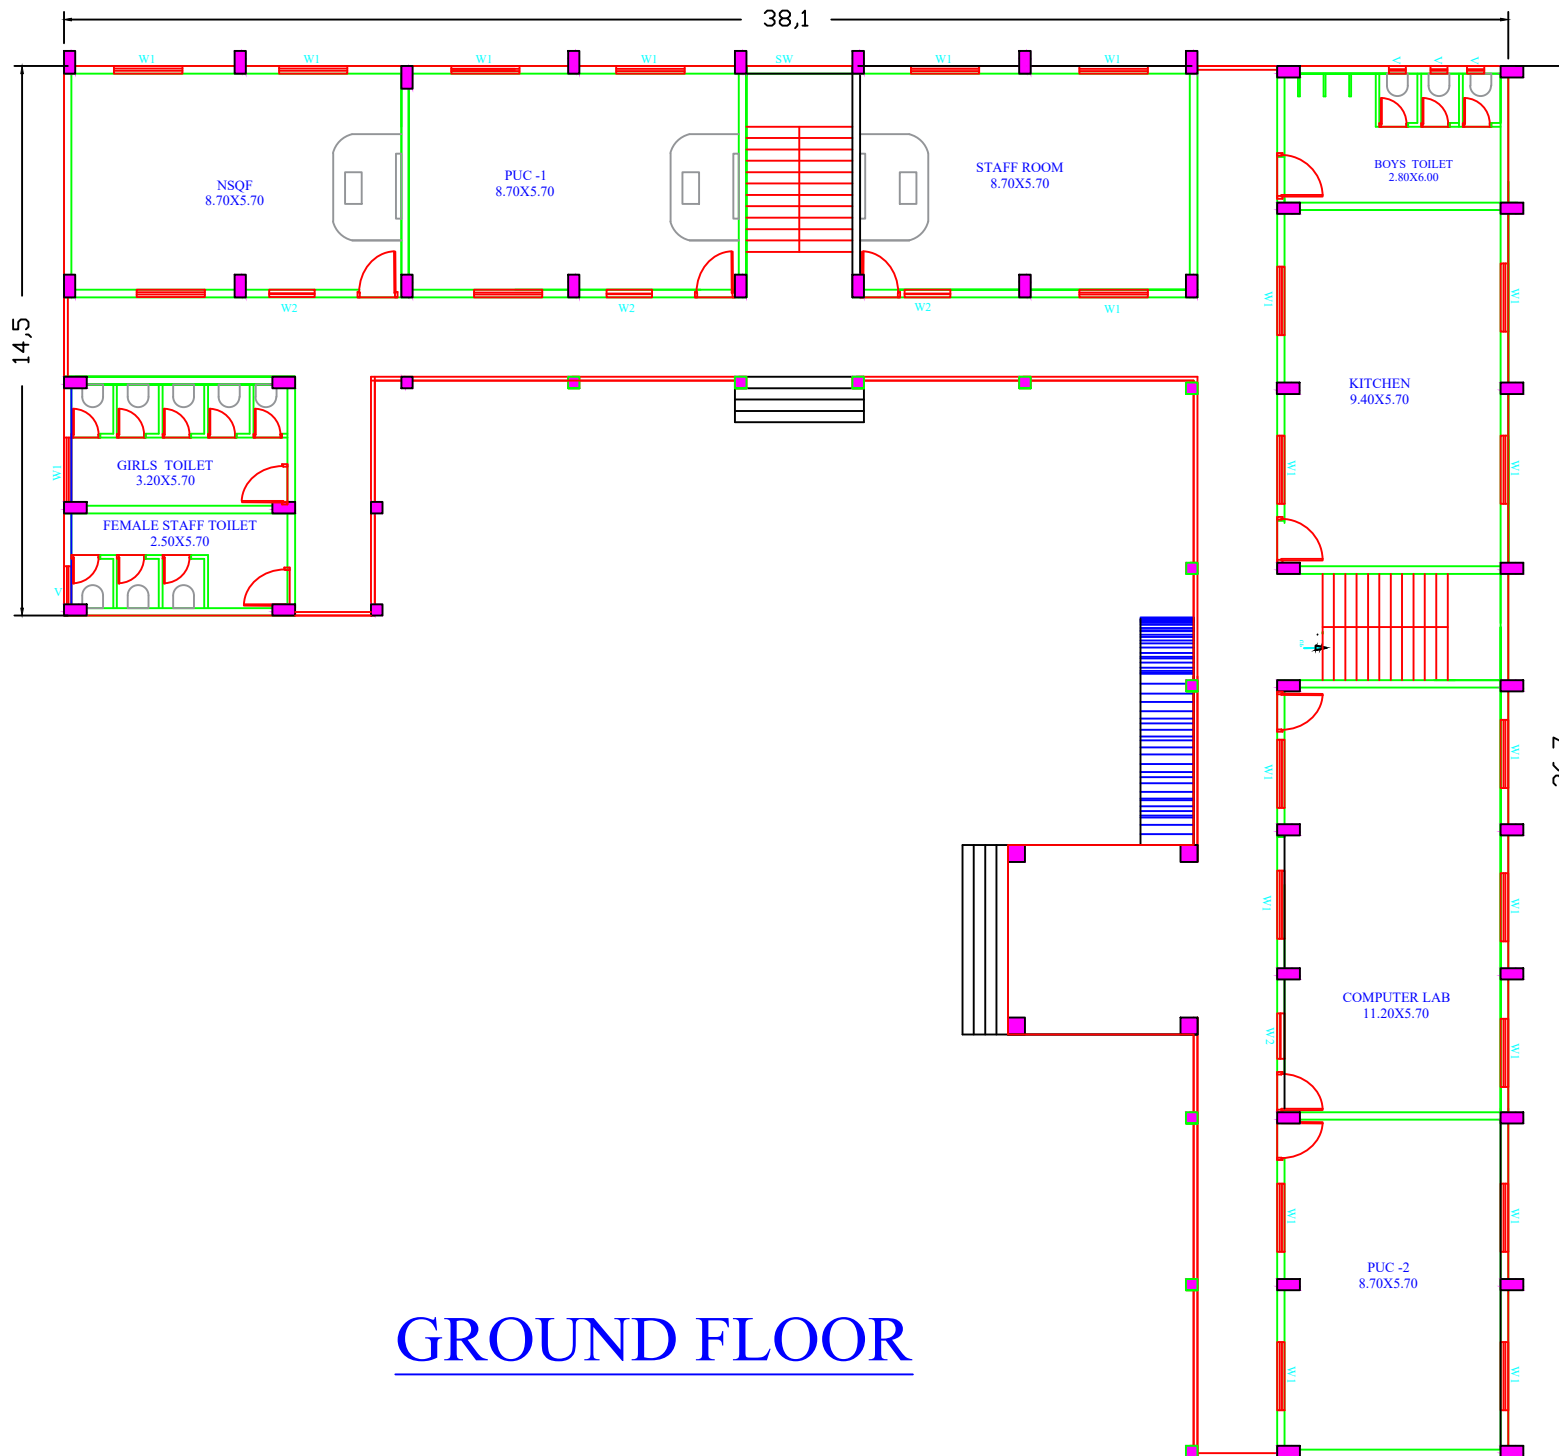

# GROUND FLOOR

- DO NOT SCALE THE DRAWING.
- DRAWING SHOULD BE READ, NOT MEASURED.
- ALL DIMENSIONS ARE IN METERS. CONTRACTORS SHOULD VERIFY ALL THE DIMENSION ON SITE PRIOR TO CONSTRUCTION
- ANY DISCREPANCIES OR CHANGES NOTED IN THE DRAWING SHOULD BE BROUGHT TO THE NOTICE OF THE CONCERNED ARCHITECT / ENGINEER.

ASST. ENGINEER,  
RGHCL, BENGALORE

ASSISTANT GENERAL MANAGER  
RGHCL, BENGALORE

GENERAL MANAGER  
RGHCL, BENGALORE.

RAJIV GANDHI HOUSING  
CORPORATION LTD  
BENGALORE

CONSULTANTS:-



SRI K.G. CONSTRUCTION & SERVICES  
#1, 2ND FLOOR, MUNISWAMAPPA LAYOUT,  
CHIKKABETTAHALLI, VIDYARANYAPURA,  
BENGALURU-560097  
E-Mail - Skgcs99@gmail.com

TITLE :  
Ground Floor

PROJECT TITLE :

GOVT URDU MODEL SCHOOL  
KITTUR


DEALT:	RAMYAKRISHNA B	SCALE:
CHECKED:	KAVITHA H. PUJER	N.T.S
STRUCTURAL:	A. RAMACHANDRAN	DATE:
APPROVED:	V. RAVI REDDY	

DRG NO:- REV NO :-





# KITTHURU GOVT URDU SCHOOL

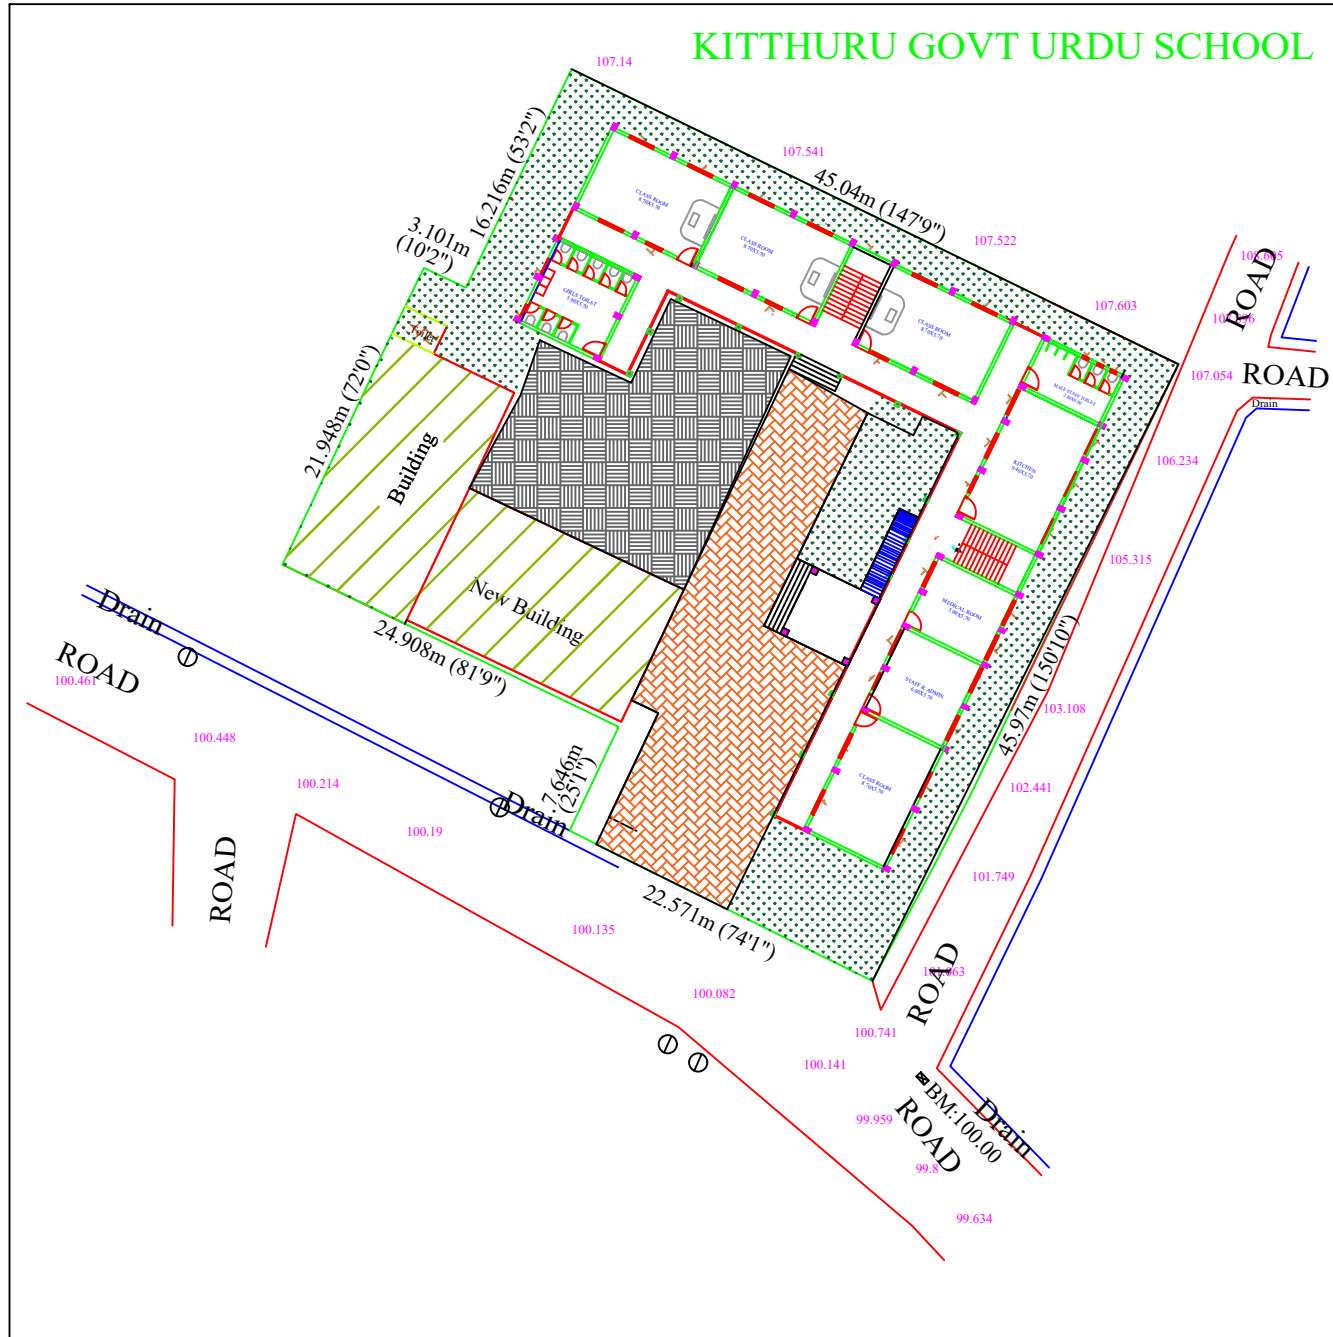

1. DO NOT SCALE THE DRAWING.
  2. DRAWING SHOULD BE READ, NOT MEASURED.
  3. ALL DIMENSIONS ARE IN METERS.
  4. CONTRACTORS SHOULD VERIFY ALL THE
  5. ANY DISCREPANCIES OR CHANGES NOTED IN THE DRAWING SHOULD BE BROUGHT TO THE NOTICE
- OF THE CONCERNED ARCHITECT / ENGINEER.

ASST. ENGINEER,  
RGHCL, BENGALORE

ASSISTANT GENERAL MANAGER  
RGHCL, BENGALORE

GENERAL MANAGER  
RGHCL, BENGALORE,

RAJIV GANDHI HOUSING  
CORPORATION LTD  
BENGALORE

## CONSULTANTS:-



SKGCS  
SRI K.G. CONSTRUCTION & SERVICES  
#1, 2ND FLOOR, MUNISWAMAPPA LAYOUT,  
CHIKKABETTAHALLI, VIDYARANYAPURA,  
BENGALURU-560097  
E-Mail - Skgs99@gmail.com  
Phn NO - 080-29537766

## PROJECT TITLE :

GOVT URDU MODEL SCHOOL  
SOMWARPET, KITTUR


## TITLE :

Proposed Layout

DEALT:	RAMYAKRISHNA.B	SCALE:
CHECKED:	KAVITHA .H.PUJER	N.T.S
STRUCTURAL	A. RAMACHANDRAN	DATE:
APPROVED:	V. RAVI REDDY	

DRG NO:- 02	REV NO :- R0
-------------	--------------



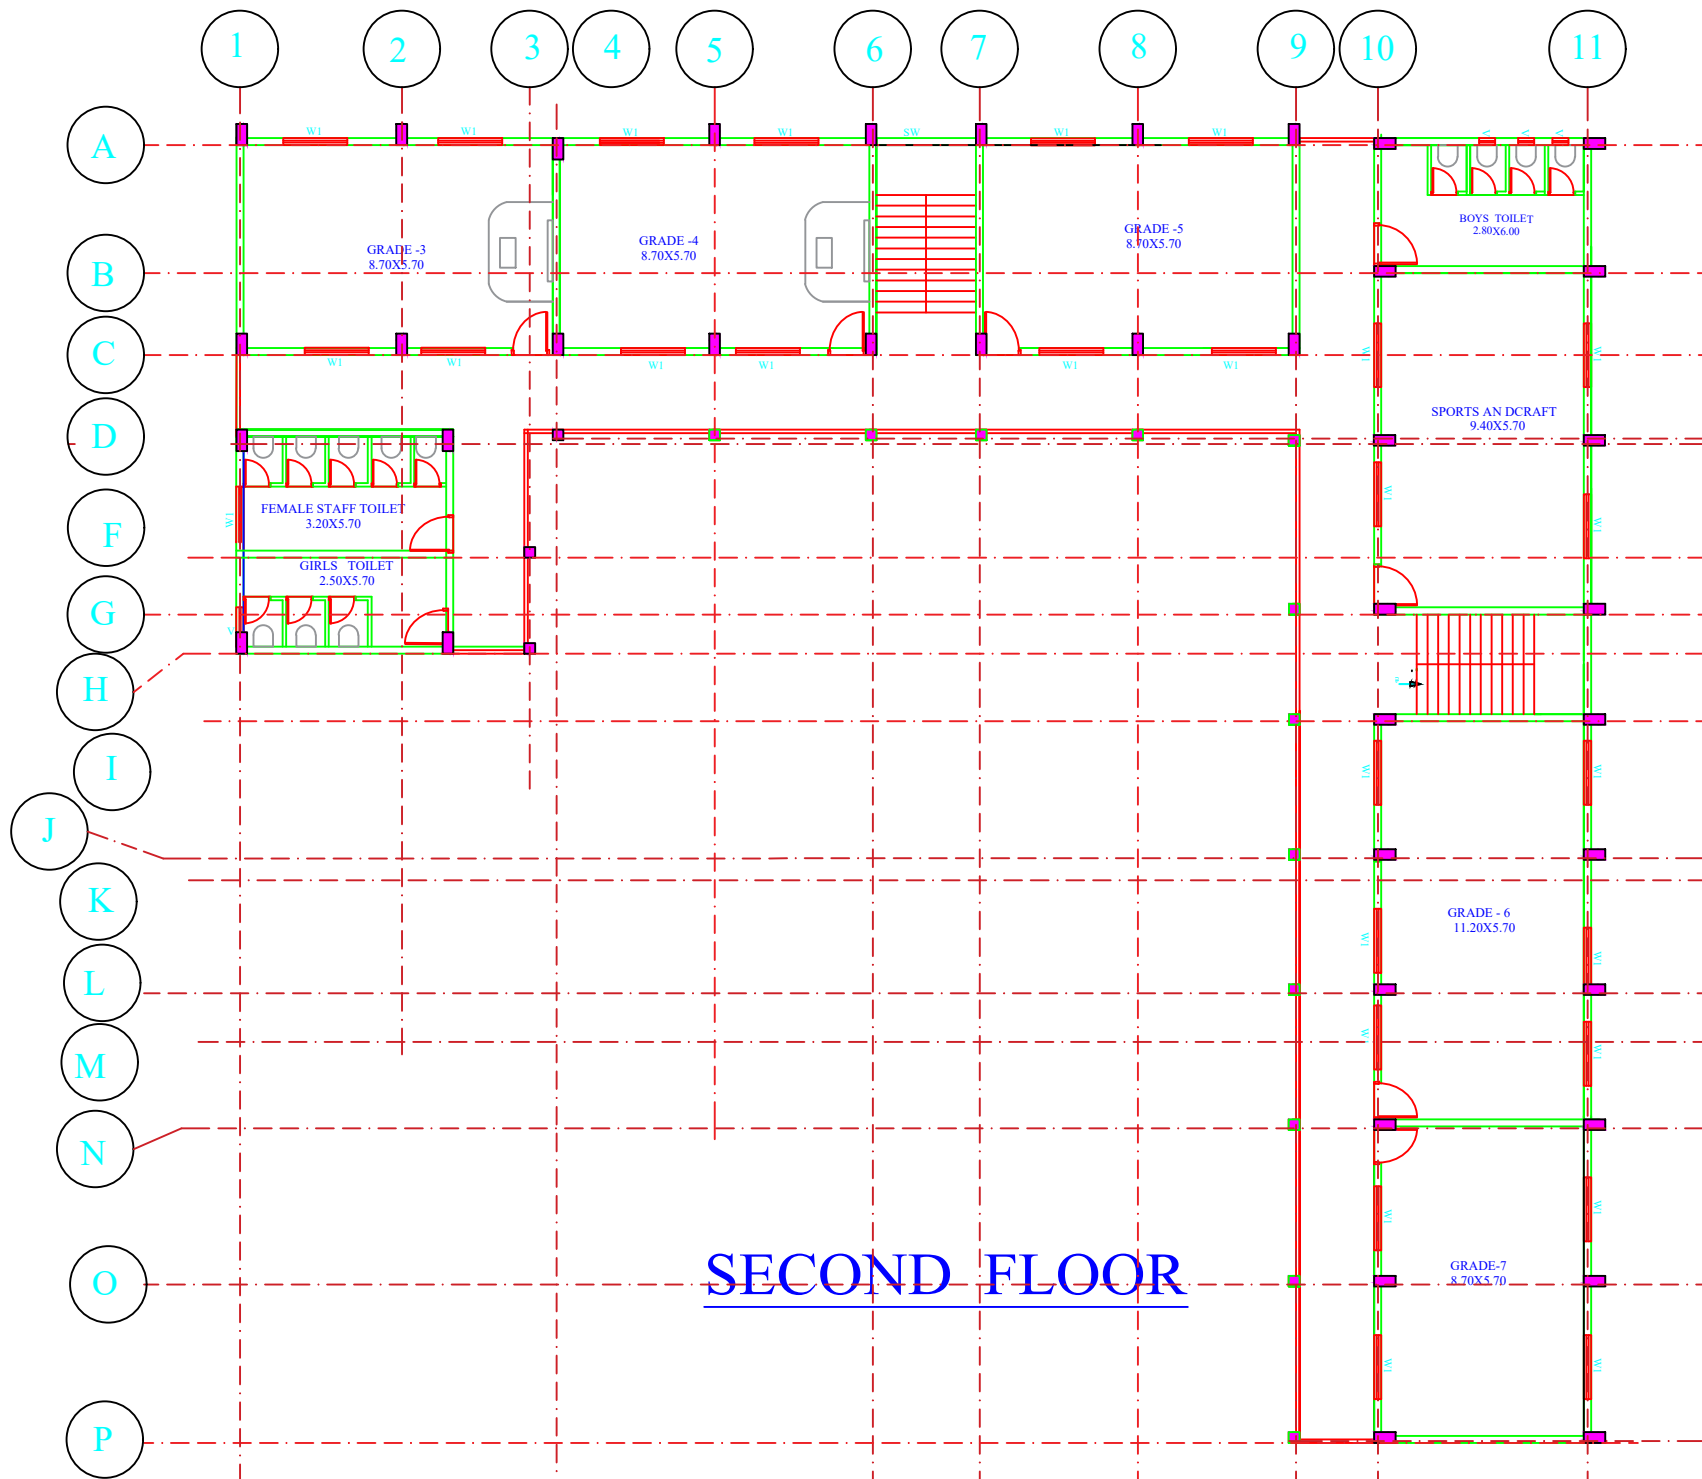

1. DO NOT SCALE THE DRAWING.
2. DRAWING SHOULD BE READ, NOT MEASURED.
3. ALL DIMENSIONS ARE IN METERS.
4. CONTRACTORS SHOULD VERIFY ALL THE DIMENSION ON SITE PRIOR TO CONSTRUCTION.
5. ANY DISCREPANCIES OR CHANGES NOTED IN THE DRAWING SHOULD BE BROUGHT TO THE NOTICE OF THE CONCERNED ARCHITECT / ENGINEER.

ASST. ENGINEER,  
RGHCL, BENGALORE

ASSISTANT GENERAL MANAGER  
RGHCL, BENGALORE

GENERAL MANAGER  
RGHCL, BENGALORE,

RAJIV GANDHI HOUSING  
CORPORATION LTD  
BENGALORE


  
SRI K.G. CONSTRUCTION & SERVICES  
#1, 2ND FLOOR, MUNISWAMAPPA LAYOUT,  
CHIKKABETTAHALLI, VIDYARANYAPURA,  
BENGALURU-560097  
E-Mail - Skgsr@gmail.com

TITLE :  
  
Center Line  
Second floor

GOVT URDU MODEL SCHOOL  
KITTUR

RAMYAKRISHNA.B	SCALE: N.T.S
KAVITHA.H.PULI	DATE:
A. RAMACHANDRAN	
V. RAVI REDDY	

REV NO :>
-----------

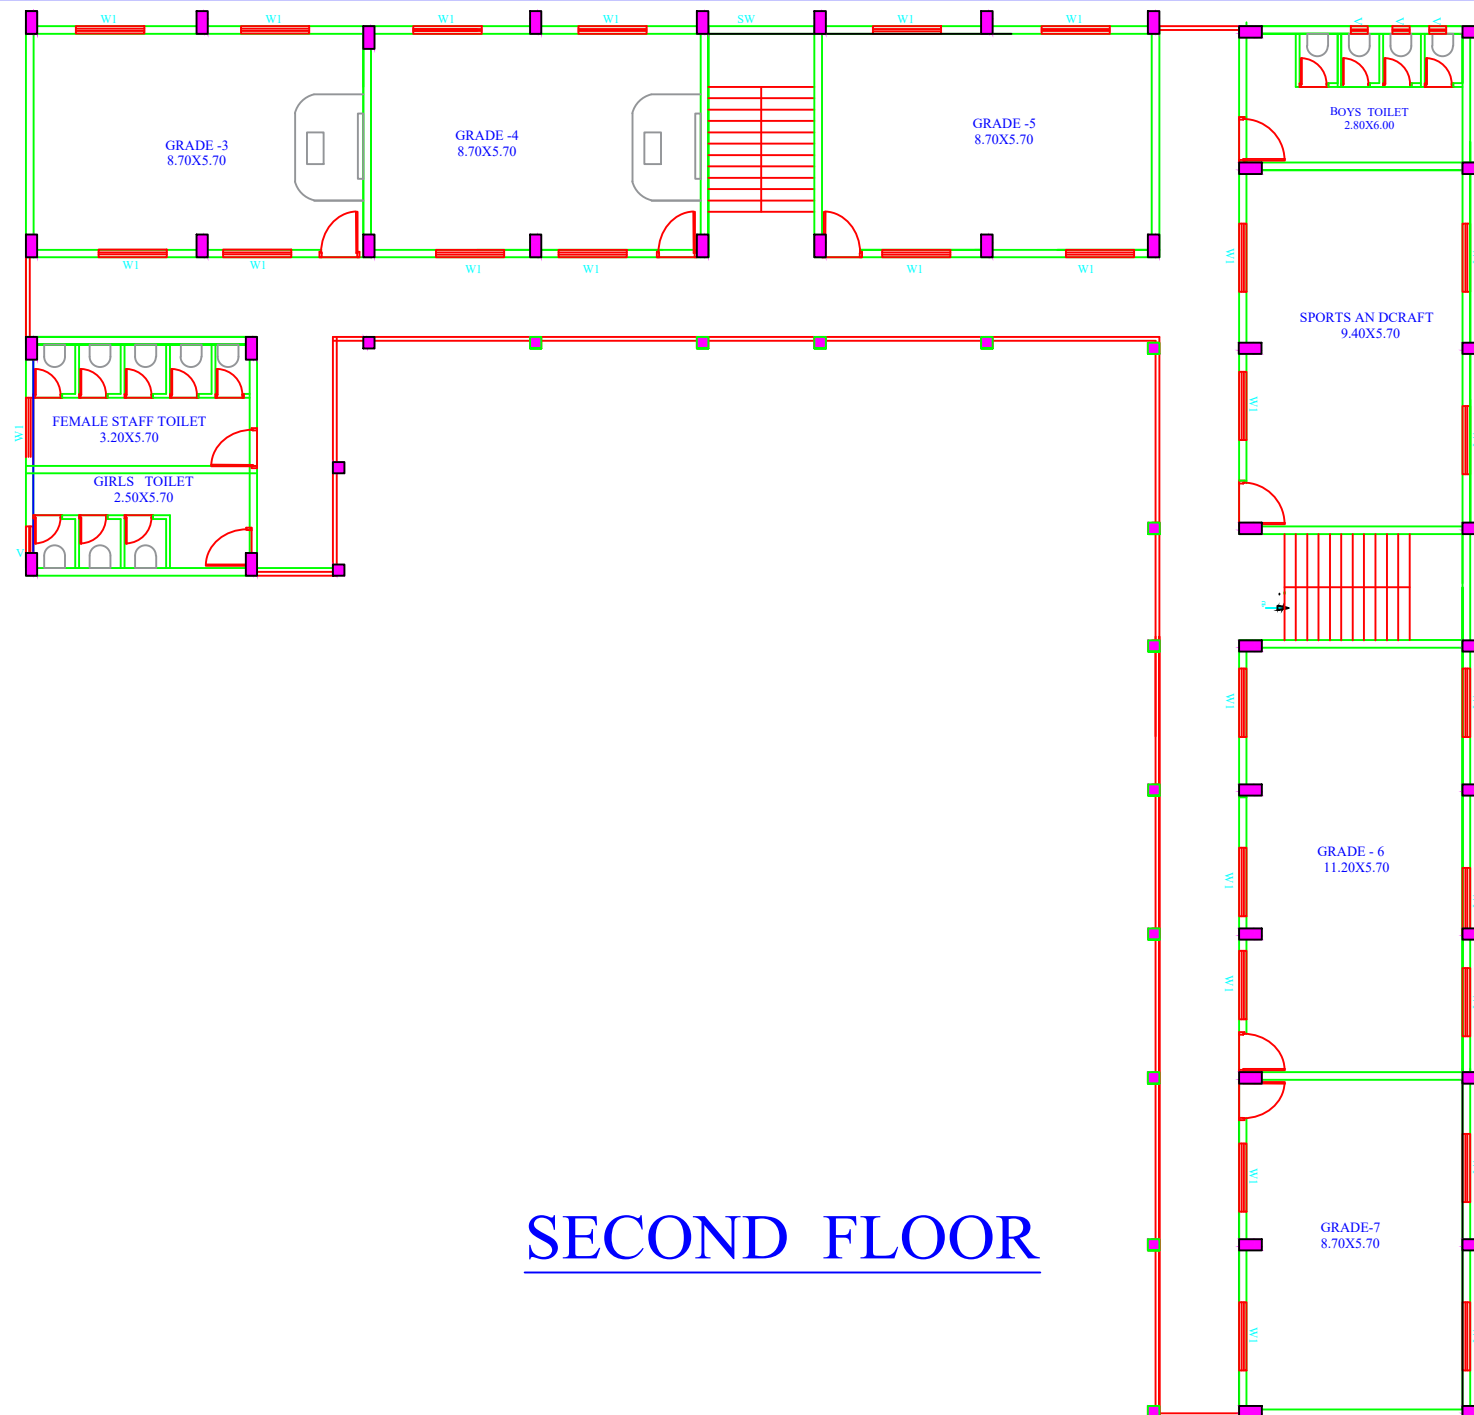

# SECOND FLOOR

1. DO NOT SCALE THE DRAWING.
2. DRAWING SHOULD BE READ, NOT MEASURED.
3. ALL DIMENSIONS ARE IN METERS. CONTRACTORS SHOULD VERIFY ALL THE DIMENSION ON SITE PRIOR TO CONSTRUCTION
4. ANY DISCREPANCIES OR CHANGES NOTED IN THE DRAWING SHOULD BE BROUGHT TO THE NOTICE OF THE CONCERNED ARCHITECT / ENGINEER.

ASST. ENGINEER,  
RGHCL, BENGALORE

ASSISTANT GENERAL MANAGER  
RGHCL, BENGALORE

GENERAL MANAGER  
RGHCL, BENGALORE.

RAJIV GANDHI HOUSING  
CORPORATION LTD  
BENGALORE

CONSULTANTS:-



SKGCS



BMG

SRI K.G. CONSTRUCTION & SERVICES  
#1, 2ND FLOOR, MUNISWAMAPPA LAYOUT,  
CHIKKABETTAHALLI, VIDYARANYAPURA,  
BENGALURU-560097  
E-Mail - Skgcs99@gmail.com

TITLE :


Second Floor

PROJECT TITLE :  
GOVT URDU MODEL SCHOOL  
KITUR

DEALT:	RAMYAKRISHNA.B	SCALE:
CHECKED:	KAVITHA .H .PUJER	N.T.S
STRUCTURAL:	A. RAMACHANDRAN	DATE:
APPROVED:	V. RAVI REDDY	
DRG NO:-	REV NO :-	





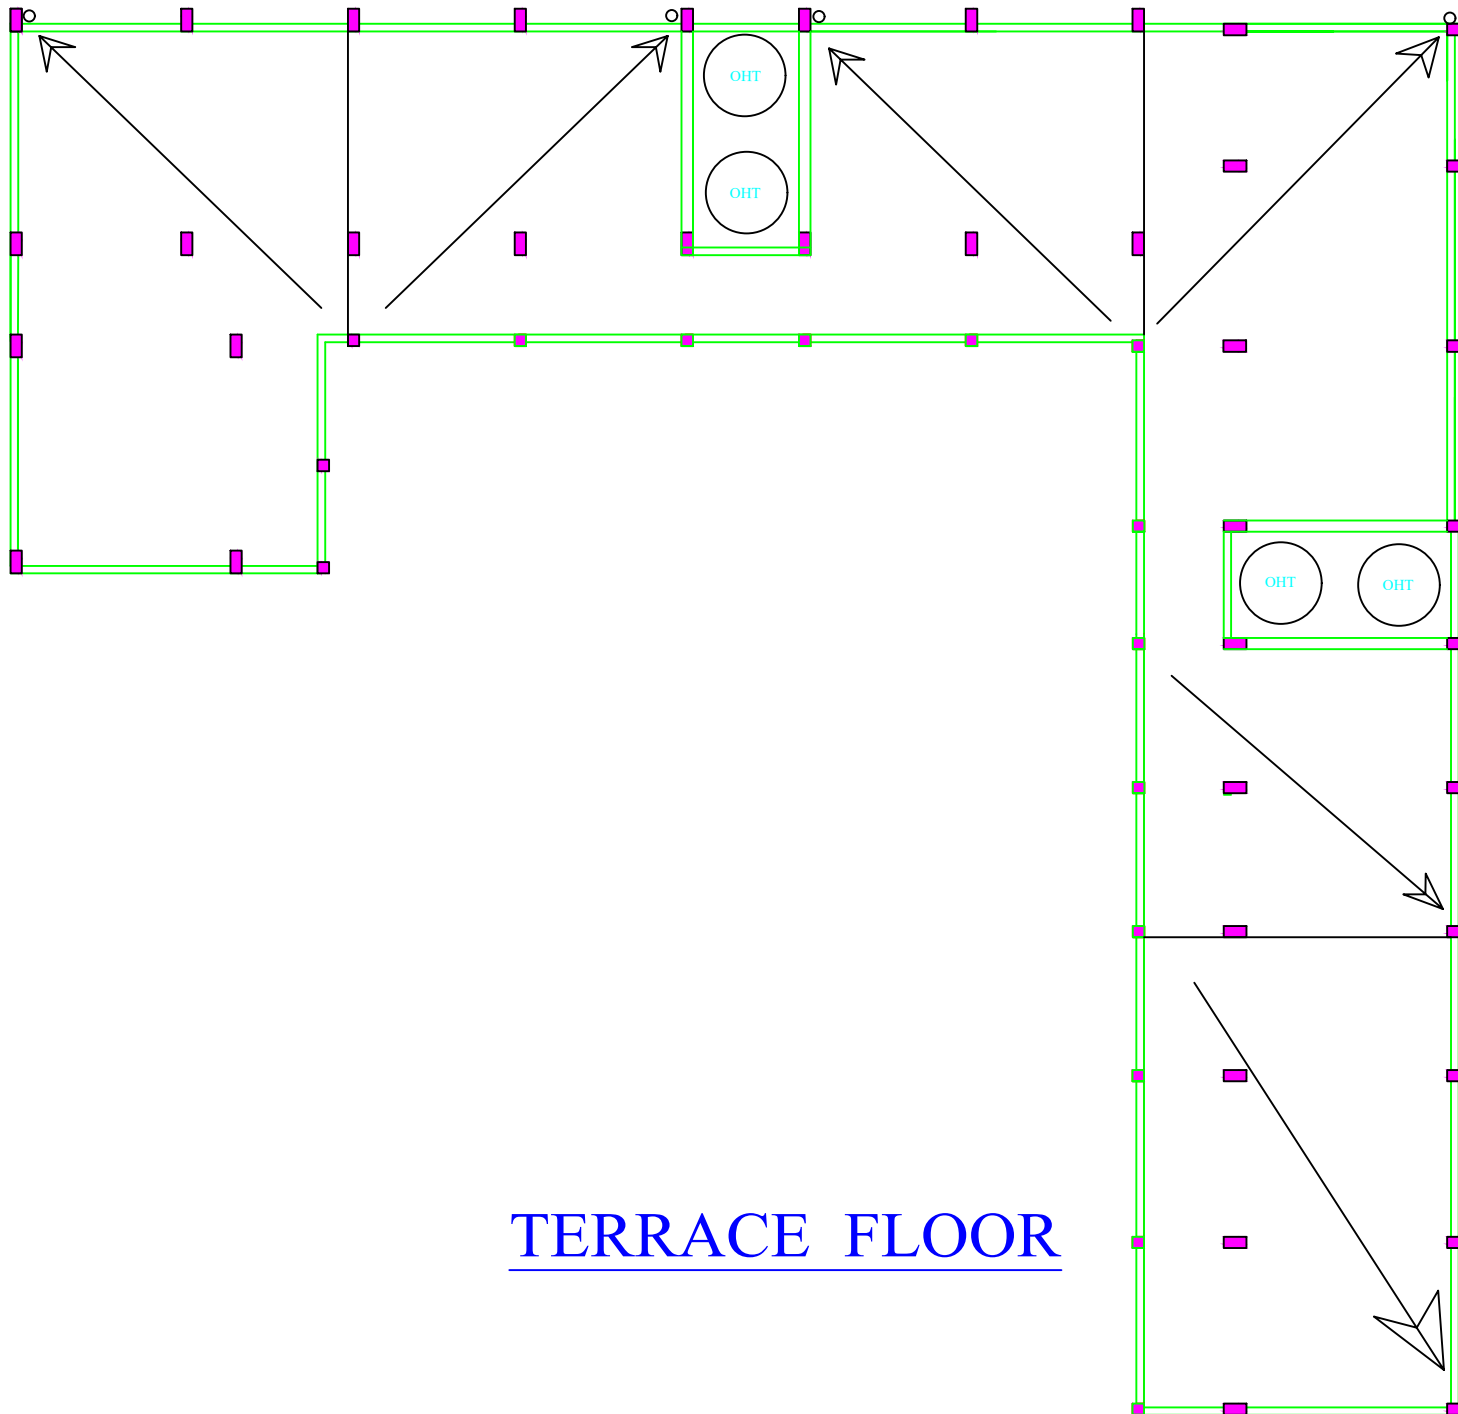

## TERRACE FLOOR

1. DO NOT SCALE THE DRAWING.
2. DRAWING SHOULD BE READ, NOT MEASURED.
3. ALL DIMENSIONS ARE IN METERS.
4. CONTRACTORS SHOULD VERIFY ALL THE DIMENSION ON SITE PRIOR TO CONSTRUCTION
5. ANY DISCREPANCIES OR CHANGES NOTED IN THE DRAWING SHOULD BE BROUGHT TO THE NOTICE OF THE CONCERNED ARCHITECT / ENGINEER.

ASST. ENGINEER,  
RGHCL, BENGALORE

ASSISTANT GENERAL MANAGER  
RGHCL, BENGALORE

GENERAL MANAGER  
RGHCL, BENGALORE.

RAJIV GANDHI HOUSING  
CORPORATION LTD  
BENGALORE

#### CONSULTANTS:-



SRI K.G. CONSTRUCTION & SERVICES  
#1, 2ND FLOOR, MUNISWAMAPPA LAYOUT,  
CHIKKABETTAHALLI, VIDYARANYAPURA,  
BENGALURU-560097  
E-Mail - Skgcs99@gmail.com


TITLE :  
Terrace Floor

#### PROJECT TITLE :

GOVT URDU MODEL SCHOOL  
KITTUR

DEALT:	RAMYAKRISHNA.B	SCALE:
CHECKED:	KAVITHA .H .PUJER	N.T.S
STRUCTURAL:	A. RAMACHANDRAN	DATE:
APPROVED:	V. RAVI REDDY	

DRG NO:-	REV NO :-
----------	-----------

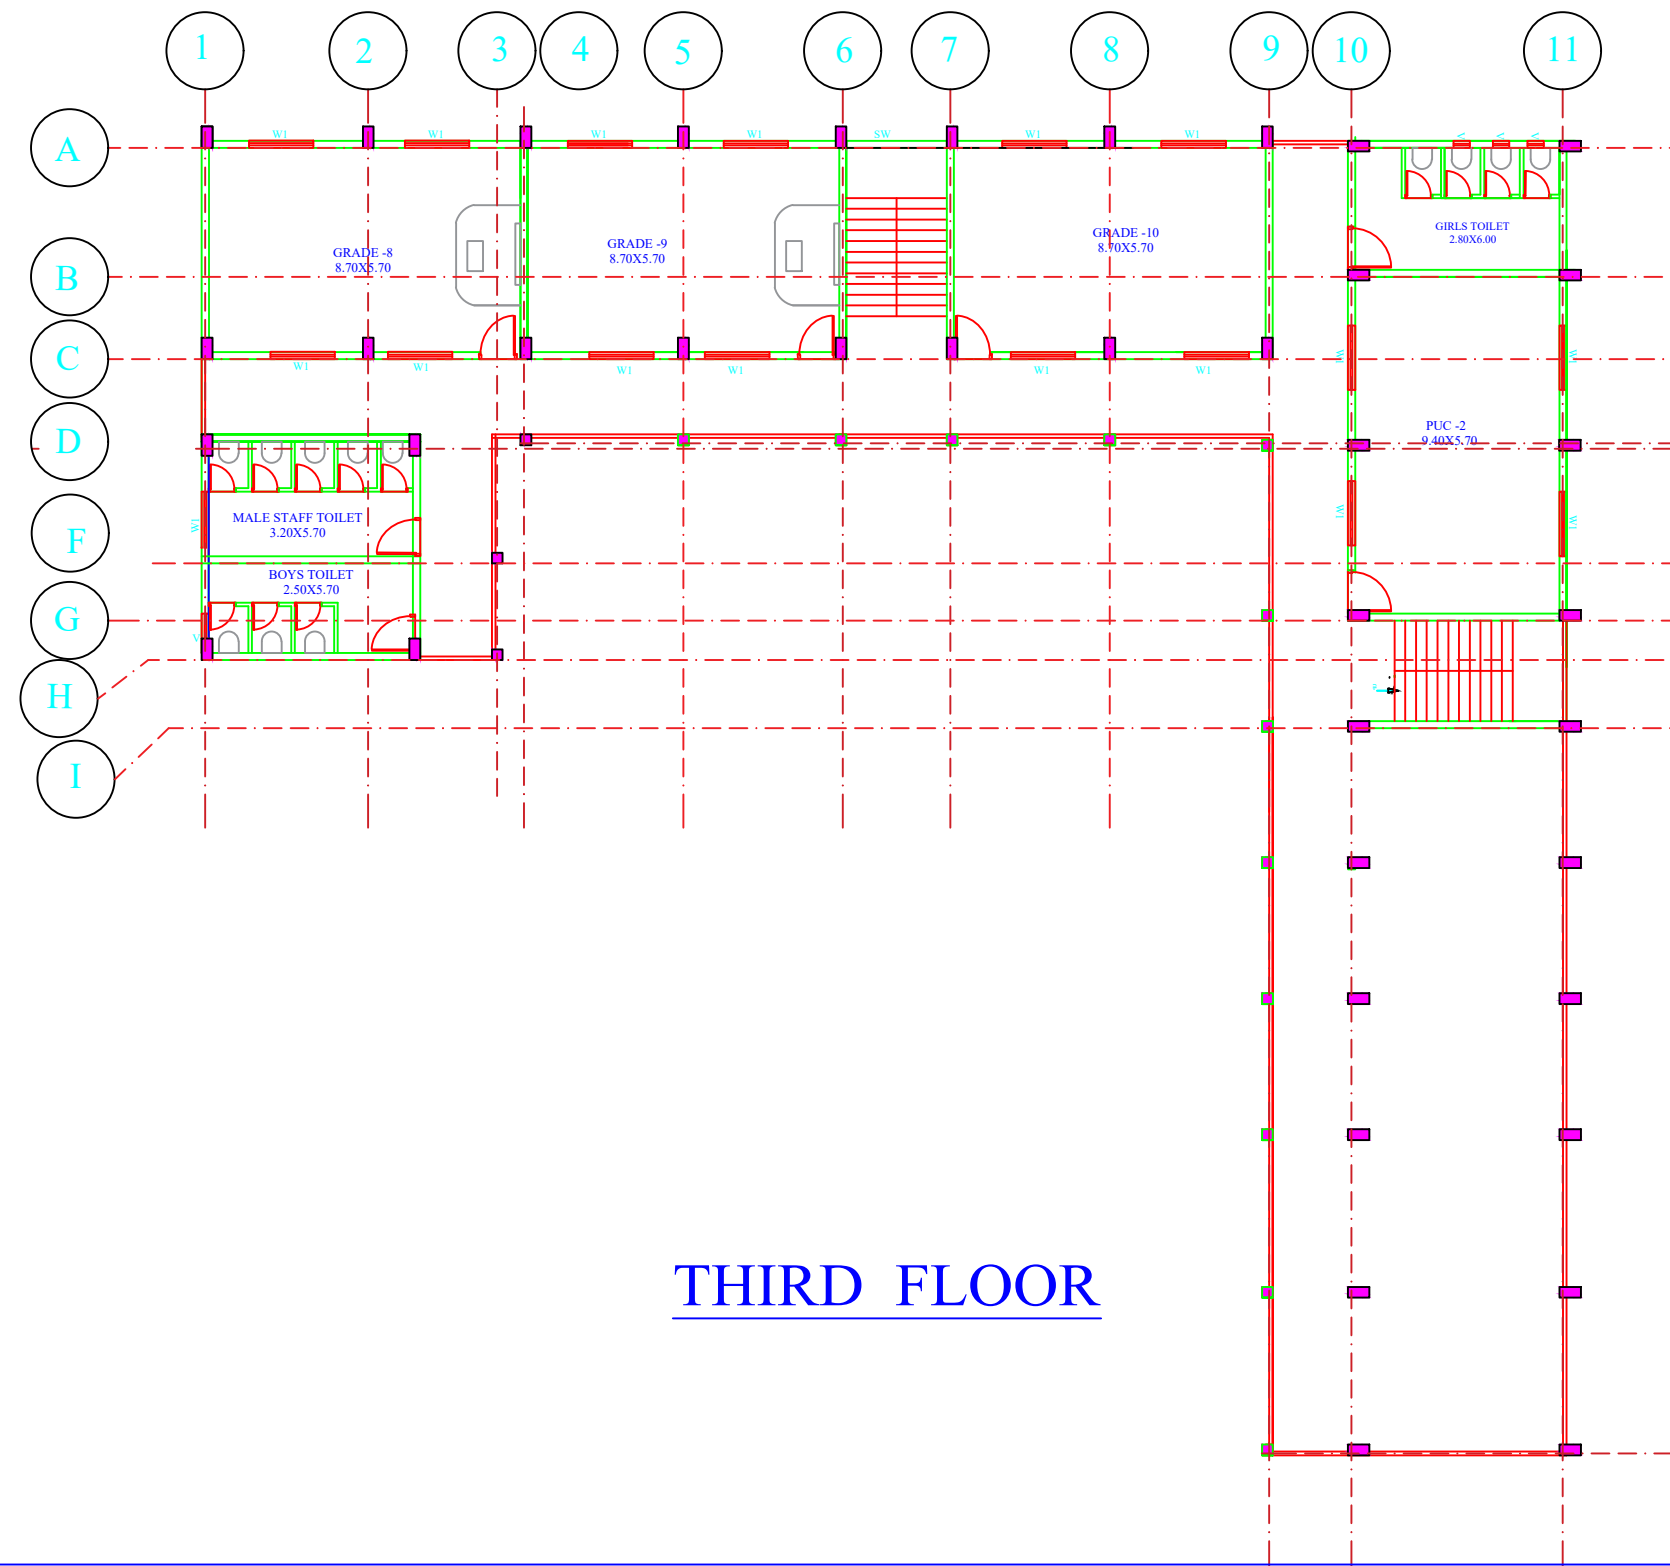

1. DO NOT SCALE THE DRAWING.

2. DRAWING SHOULD BE READ, NOT MEASURED.

3. ALL DIMENSIONS ARE IN METERS. CONTRACTORS SHOULD VERIFY ALL THE DIMENSION ON SITE PRIOR TO CONSTRUCTION.


4. ANY DISCREPANCIES OR CHANGES NOTED IN THE DRAWING SHOULD BE BROUGHT TO THE NOTICE OF THE CONCERNED ARCHITECT / ENGINEER.

ASST. ENGINEER,  
RGHCL, BENGALORE

ASSISTANT GENERAL MANAGER  
RGHCL, BENGALORE

GENERAL MANAGER  
RGHCL, BENGALORE

RAJIV GANDHI HOUSING  
CORPORATION LTD  
BENGALORE

  
SRINIVASA G. CONSTRUCTION & SERVICES  
#1, 2ND FLOOR, MUNISWAMAPPA LAYOUT,  
CHIKKABETTANAHALLI, VIDYARANYAPURA,  
BENGALURU-560097  
E-Mail - Srgcs99@gmail.com


TITLE :  
Center Line  
Third Floor

GOVT URDU MODEL SCHOOL  
KITUR

RAMYAKRISHNA.B	SCALE: N.T.S
KAVITHA.H.PUJER	DATE:
A. RAMACHANDRAN	
V. RAVI REDDY	

REV NO :-

THIRD FLOOR

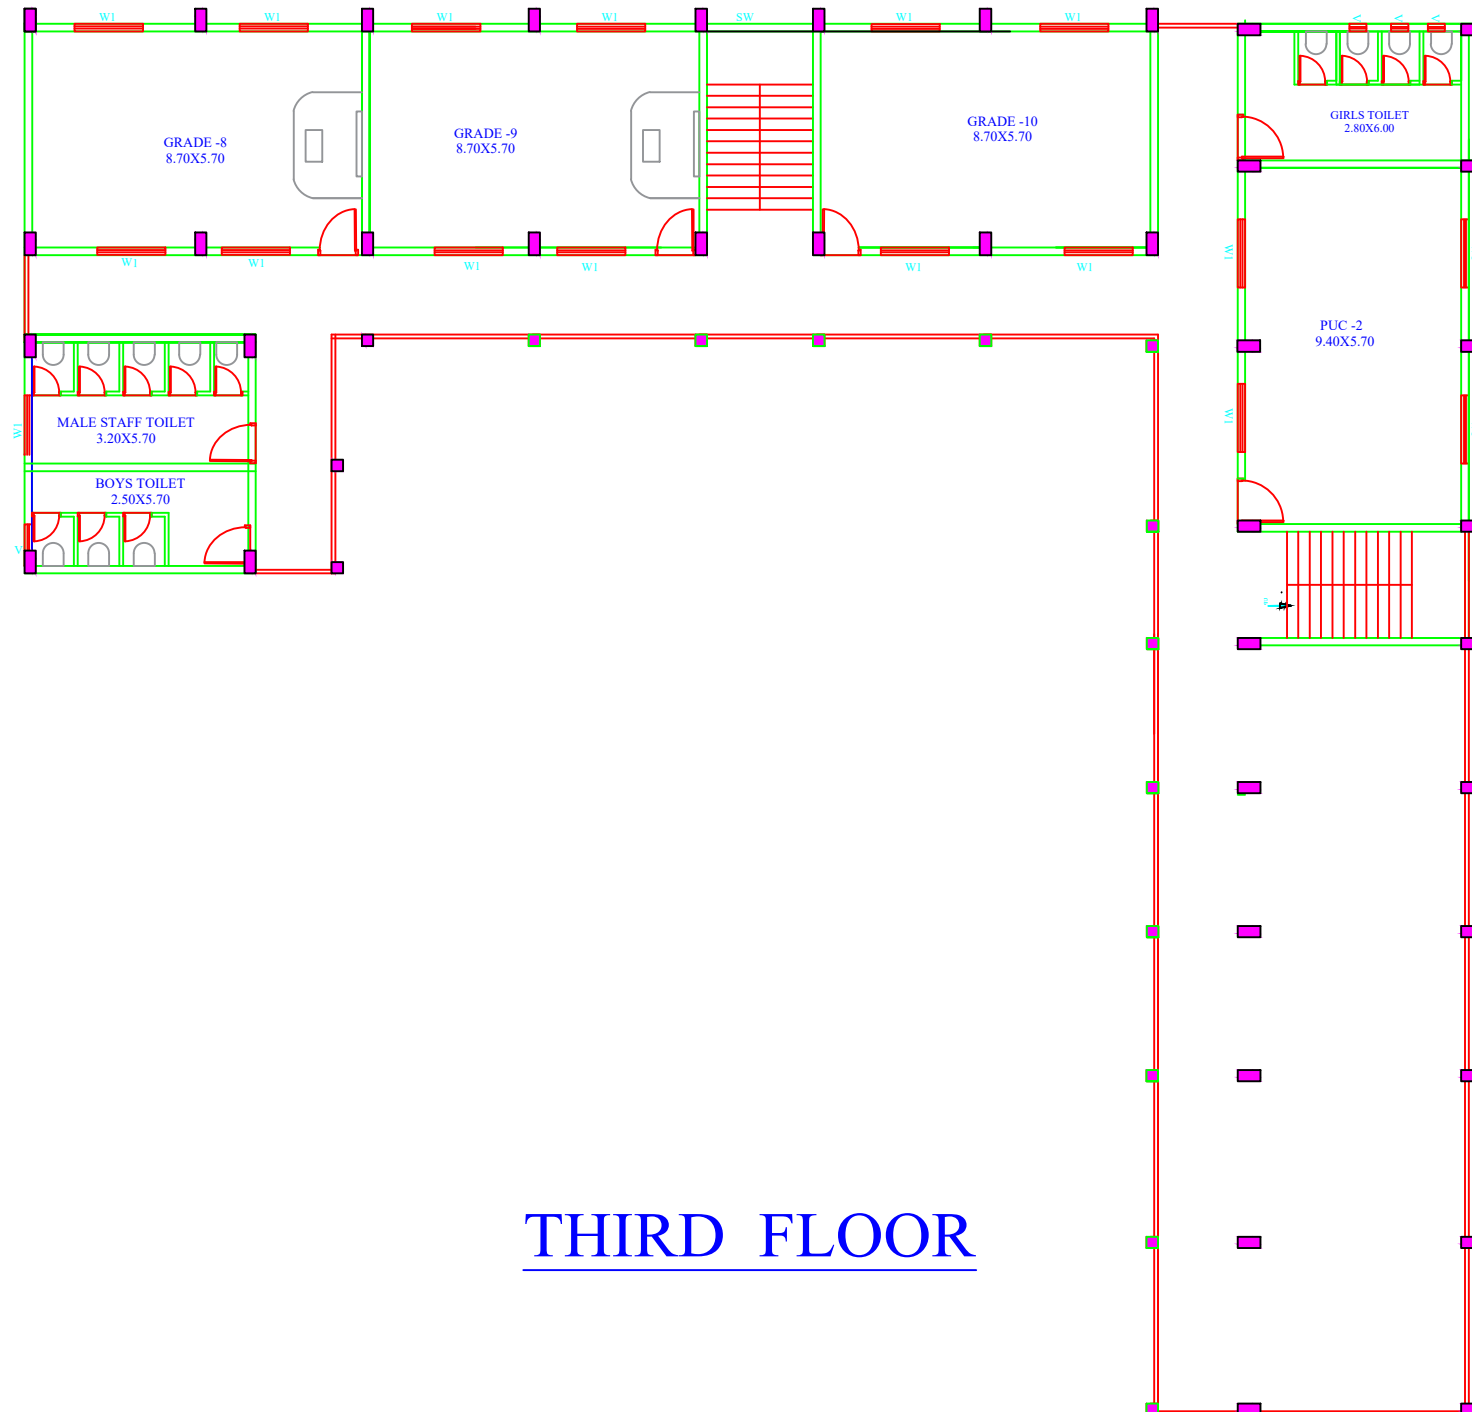

# THIRD FLOOR

1. DO NOT SCALE THE DRAWING.
2. DRAWING SHOULD BE READ, NOT MEASURED.
3. ALL DIMENSIONS ARE IN METERS.
4. CONTRACTORS SHOULD VERIFY ALL THE DIMENSION ON SITE PRIOR TO CONSTRUCTION
5. ANY DISCREPANCIES OR CHANGES NOTED IN THE DRAWING SHOULD BE BROUGHT TO THE NOTICE OF THE CONCERNED ARCHITECT / ENGINEER.

ASST. ENGINEER,  
RGHCL, BENGALORE

ASSISTANT GENERAL MANAGER  
RGHCL, BENGALORE

GENERAL MANAGER  
RGHCL, BENGALORE.

RAJIV GANDHI HOUSING  
CORPORATION LTD  
BENGALORE

CONSULTANTS:-



SRI K.G. CONSTRUCTION & SERVICES  
#1, 2ND FLOOR, MUNISWAMAPPA LAYOUT,  
CHIKKABETTAHALLI, VIDYARANYAPURA,  
BENGALURU-560007  
E-Mail - Skgcs99@gmail.com

TITLE :

Third Floor

PROJECT TITLE :


 

 










 



 

 

 



 



 




 




GOVT URDU MODEL SCHOOL  
KITUR

DEALT:	RAMYAKRISHNA.B	SCALE:
CHECKED:	KAVITHA .H .PUJER	N.T.S
STRUCTURAL:	A. RAMACHANDRAN	DATE:
APPROVED:	V. RAVI REDDY	

DRG NO:-

REV NO :-



RCC DETAILS OF COLUMNS						
Sl No	COLUMNS	COLUMN SIZE	REINFORCEMENT DETAILS FROM FOUNDATION TO GROUND FLOOR LEVEL	REINFORCEMENT DETAILS FROM GROUND FLOOR TO FIRST FLOOR LEVEL	REINFORCEMENT DETAILS FROM FIRST FLOOR TO SECOND FLOOR LEVEL	REINFORCEMENT DETAILS FROM FIRST SECOND TO THIRD FLOOR LEVEL
1	C1 (10 NOS)	300X600	 <p>⊗ 14/20</p> <p>LINKS </p> <p>T8 @ 175 C/C MM</p>	 <p>⊗ 14/20</p> <p>LINKS </p> <p>T8 @ 175 C/C MM</p>	 <p>⊗ 14/20</p> <p>LINKS </p> <p>T8 @ 175 C/C MM</p>	 <p>⊗ 14/20</p> <p>LINKS </p> <p>T8 @ 175 C/C MM</p>
2	C2 (4 NOS)	300X600	 <p>⊗ 14/20</p> <p>LINKS </p> <p>T8 @ 175 C/C MM</p>	 <p>⊗ 14/20</p> <p>LINKS </p> <p>T8 @ 175 C/C MM</p>	 <p>⊗ 14/20</p> <p>LINKS </p> <p>T8 @ 175 C/C MM</p>	 <p>⊗ 14/20</p> <p>LINKS </p> <p>T8 @ 175 C/C MM</p>
3	C3 (8 NOS)	300X600	 <p>⊗ 14/20</p> <p>LINKS </p> <p>T8 @ 175 C/C MM</p>	 <p>⊗ 14/20</p> <p>LINKS </p> <p>T8 @ 175 C/C MM</p>	 <p>⊗ 14/20</p> <p>LINKS </p> <p>T8 @ 175 C/C MM</p>	 <p>⊗ 14/20</p> <p>LINKS </p> <p>T8 @ 175 C/C MM</p>
4	C4 (14 NOS)	300X600	 <p>⊗ 14/20</p> <p>LINKS </p> <p>T8 @ 175 C/C MM</p>	 <p>⊗ 14/20</p> <p>LINKS </p> <p>T8 @ 175 C/C MM</p>	 <p>⊗ 14/20</p> <p>LINKS </p> <p>T8 @ 175 C/C MM</p>	 <p>⊗ 14/20</p> <p>LINKS </p> <p>T8 @ 175 C/C MM</p>
5	C5 (110 NOS)	300X300	 <p>⊗ -8/16</p> <p>LINKS </p> <p>T8 @ 175 C/C MM</p>	 <p>⊗ -8/16</p> <p>LINKS </p> <p>T8 @ 175 C/C MM</p>	 <p>⊗ -8/16</p> <p>LINKS </p> <p>T8 @ 175 C/C MM</p>	 <p>⊗ -8/16</p> <p>LINKS </p> <p>T8 @ 175 C/C MM</p>

- DO NOT SCALE THE DRAWING.
- DRAWING SHOULD BE READ, NOT MEASURED.
- ALL DIMENSIONS ARE IN METERS.
- CONTRACTORS SHOULD VERIFY ALL THE DIMENSION ON SITE PRIOR TO CONSTRUCTION
- ANY DISCREPANCIES OR CHANGES NOTED IN THE DRAWING SHOULD BE BROUGHT TO THE NOTICE OF THE CONCERNED ARCHITECT / ENGINEER

ASST. ENGINEER,  
RGHCL, BENGALORE

ASSISTANT GENERAL MANAGER  
RGHCL, BENGALORE

GENERAL MANAGER  
RGHCL, BENGALORE,

RAJIV GANDHI HOUSING  
CORPORATION LTD  
BENGALORE

 **SKGCS**  
SRI K.G. CONSTRUCTION & SERVICES  
#1, 2ND FLOOR, MUNISWAMAPPA LAYOUT,  
CHIKKABETTAHALLI, VIDYARANYAPURA,  
BENGALURU-560097  
E-Mail - Skgcs99@gmail.com


# TITLE-

## COLUMN DETAILS

PROJECT TITLE:  
GOVT URDU MODEL SCHOOL ,SOMWARPETH,KITTUR


DEALT:	RAMYAKRISHNA.B	SCALE:	N.T.S
CHECKED:	KAVITHA.H.PUJER		
STRUCTURAL:	A. RAMACHANDRAN	DATE:	
APPROVED:	V. RAVI REDDY		

DRG NO:-	REV NO :-
----------	-----------

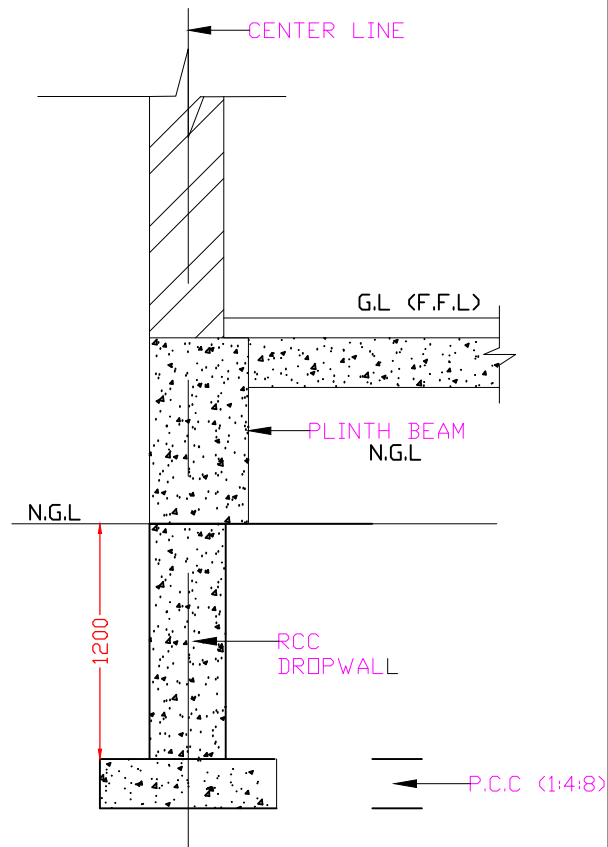

**TYPICAL EXTERNAL DROPWALL  
FOUNDATION SECTION 1-1**

- \* Grade of concrete :- M 25
- \* Grade of Steel :- Fe 500
- \* Cover :- column :- 40mm
- \* Cover :- Footing :- 50 mm

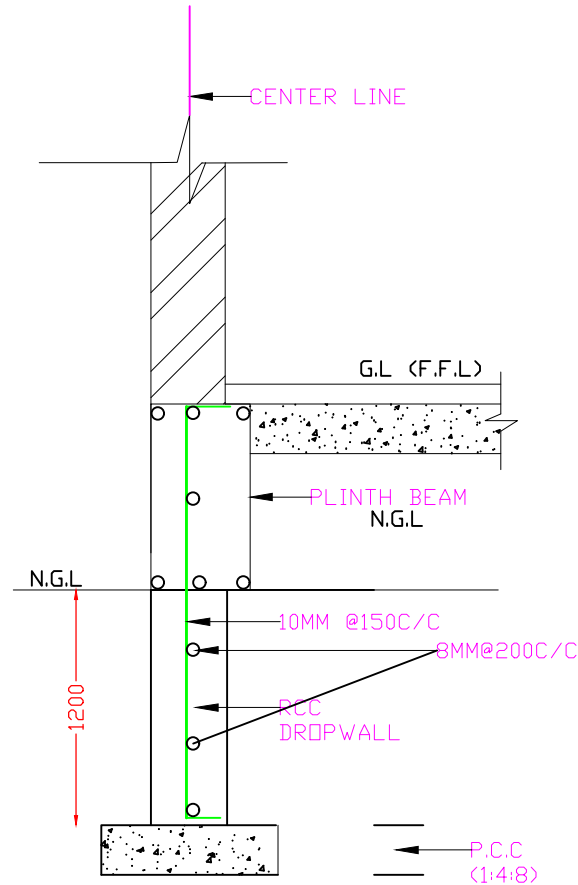

**TYPICAL EXTERNAL DROPWALL  
FOUNDATION SECTION 1-1**

1. DO NOT SCALE THE DRAWING.
2. DRAWING SHOULD BE READ, NOT MEASURED.
3. ALL DIMENSIONS ARE IN METERS.
4. CONTRACTORS SHOULD VERIFY ALL THE DIMENSION ON SITE PRIOR TO CONSTRUCTION
5. ANY DISCREPANCIES OR CHANGES NOTED IN THE DRAWING SHOULD BE BROUGHT TO THE NOTICE OF THE CONCERNED ARCHITECT / ENGINEER

ASST. ENGINEER,  
RGHCL, BENGALORE

ASSISTANT GENERAL MANAGER  
RGHCL, BENGALORE

GENERAL MANAGER  
RGHCL, BENGALORE,

RAJIV GANDHI HOUSING  
CORPORATION LTD  
BENGALORE

**SKGCS**  
SRI K.G. CONSTRUCTION & SERVICES  
#1, 2ND FLOOR, MUNISWAMAPPA LAYOUT,  
CHIKKABETHAHALLI, VIDYARANYAPURA,  
BENGALURU-560097  
E-Mail - Skgs99@gmail.com

**TITLE-**


**DROP/CURTAIN**

PROJECT TITLE :

GOVT URDU MODEL SCHOOL, SOMWARPETH, HITTUR

DEALT:	RAMYAKRISHNA.B	SCALE:	N.T.S
CHECKED:	KAVITHA.H.PUER		
STRUCTURAL:	A. RAMACHANDRAN	DATE:	
APPROVED:	V. RAVI REDDY		

DRG NO. : REV NO. :

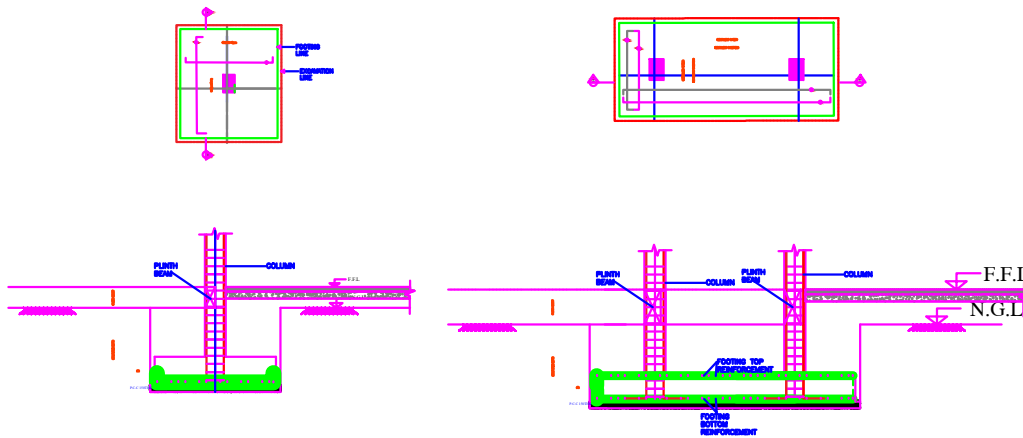

- 01.ALL DIMENSIONS ARE IN METER AND MILLIMETER.
- 02.DO NOT SCALE THE DRAWING.
- 03.GRADE OF CONCRETE - M25.
- 04.GRADE OF STEEL Fe - 500 & DISTRIBUTION Fe415.
- 05.CLEAR COVER FOR REINFORCEMENT IN FOOTING -50MM . COLUMN - 40MM
- 06.READ THIS DRAWING ALONG WITH ARCHITECTURAL DRAWING.
- 07.ANY DISCREPANCY PROCEED AFTER CLARIFICATION.
- 08.THE BEAM STIRRUPS ARE PROVIDED AT THREE EQUAL INTERVALS ALONG THE SPAN.

FOOTING NAME	F NO'S	C NO'S	C NO'S	EXCAVATION SIZE		FOOTING SIZE			REINFORCEMENT ALONG-L		REINFORCEMENT ALONG-B	
				X	Y	L	B	D	BOTTOM REINFORCEMENT	TOP REINFORCEMENT	BOTTOM REINFORCEMENT	TOP REINFORCEMENT
F1	10	C1	10	3.00	3.00	2.80	2.80	0.60	#12@125MM C/C		#12@125MM C/C	
F2	22	C2	22	2.80	2.80	2.60	2.60	0.65	#12@150MM C/C		#12@150MM C/C	
F3	6	C3	6	2.60	2.60	2.40	2.40	0.55	#12@150MM C/C		#12@150MM C/C	
F4	4	C4	4	2.20	2.20	2.00	2.00	0.55	#12@150MM C/C		#12@150MM C/C	
F5	13	C5	13	2.20	2.20	2.00	2.00	0.50	#10@100MM C/C		#10@100MM C/C	
CF	4	C6	8	4.80	2.20	4.6	2.00	0.65	#12@125MM C/C	#12@125MM C/C	#12@125MM C/C	#12@125MM C/C
	59		63									

1. DO NOT SCALE THE DRAWING.
2. DRAWING SHOULD BE READ, NOT MEASURED.
3. ALL DIMENSIONS ARE IN METERS.
4. CONTRACTORS SHOULD VERIFY ALL THE DIMENSION ON SITE PRIOR TO CONSTRUCTION.
5. ANY DISCREPANCIES OR CHANGES NOTED IN THE DRAWING SHOULD BE BROUGHT TO THE NOTICE OF THE CONCERNED ARCHITECT / ENGINEER.

ASST. ENGINEER,  
RGHCL, BENGALORE

ASSISTANT GENERAL MANAGER  
RGHCL, BENGALORE

GENERAL MANAGER  
RGHCL, BENGALORE,

RAJIV GANDHI HOUSING  
CORPORATION LTD  
BENGALORE

CONSULTANTS:-



SRI K.G. CONSTRUCTION & SERVICES  
#1, 2ND FLOOR, MUNISWAMAPPA LAYOUT,  
CHIKKABETTAHALLI, VIDYARANYAPURA,  
BENGALURU-560097  
E-Mail - Skgcs99@gmail.com

**TITLE-**

**FOOTING  
DETAILS**

PROJECT TITLE:

GOVT URDU MODEL SCHOOL  
SOMMARPEETHKUR

DEALT: RAMYAKRISHNAB

SCALE:

CHECKED: KAVITHA H PUJER

N.T.S

STRUCTURAL A. RAMACHANDRAN

DATE:

APPROVED: V. RAVI REDDY

DRG NO:-

REV NO :-

- DO NOT SCALE THE DRAWING.
- DRAWING SHOULD BE READ, NOT MEASURED.
- ALL DIMENSIONS ARE IN METERS. CONTRACTORS SHOULD VERIFY ALL THE DIMENSION ON SITE PRIOR TO CONSTRUCTION
- ANY DISCREPANCIES OR CHANGES NOTED IN THE DRAWING SHOULD BE BROUGHT TO THE NOTICE OF THE CONCERNED ARCHITECT / ENGINEER

ASST. ENGINEER,  
RGHCL, BENGALORE

ASSISTANT GENERAL MANAGER  
RGHCL, BENGALORE

GENERAL MANAGER  
RGHCL, BENGALORE,

RAJIV GANDHI HOUSING  
CORPORATION LTD  
BENGALORE

CONSULTANTS:-



SKGCS



ISO:9001:2015

SRI K.G. CONSTRUCTION & SERVICES  
#1, 2ND FLOOR, MUNISWAMAPPA LAYOUT,  
CHIKKABETTAHALLI, VIDYARANYAPURA,  
BENGALURU-560097  
E-Mail - Skgcs99@gmail.com

FOOTING LAYOUT


PROJECT TITLE :

GOVT URDU MODEL SCHOOL  
SOMWARPETH,KITTUR

DEALT:	RAMYAKRISHNA.B	SCALE: N.T.S
CHECKED:	KAVITHA .H .PUJER	DATE:
STRUCTURAL:	A. RAMACHANDRAN	
APPROVED:	V. RAVI REDDY	

DRG NO:-

REV NO :-

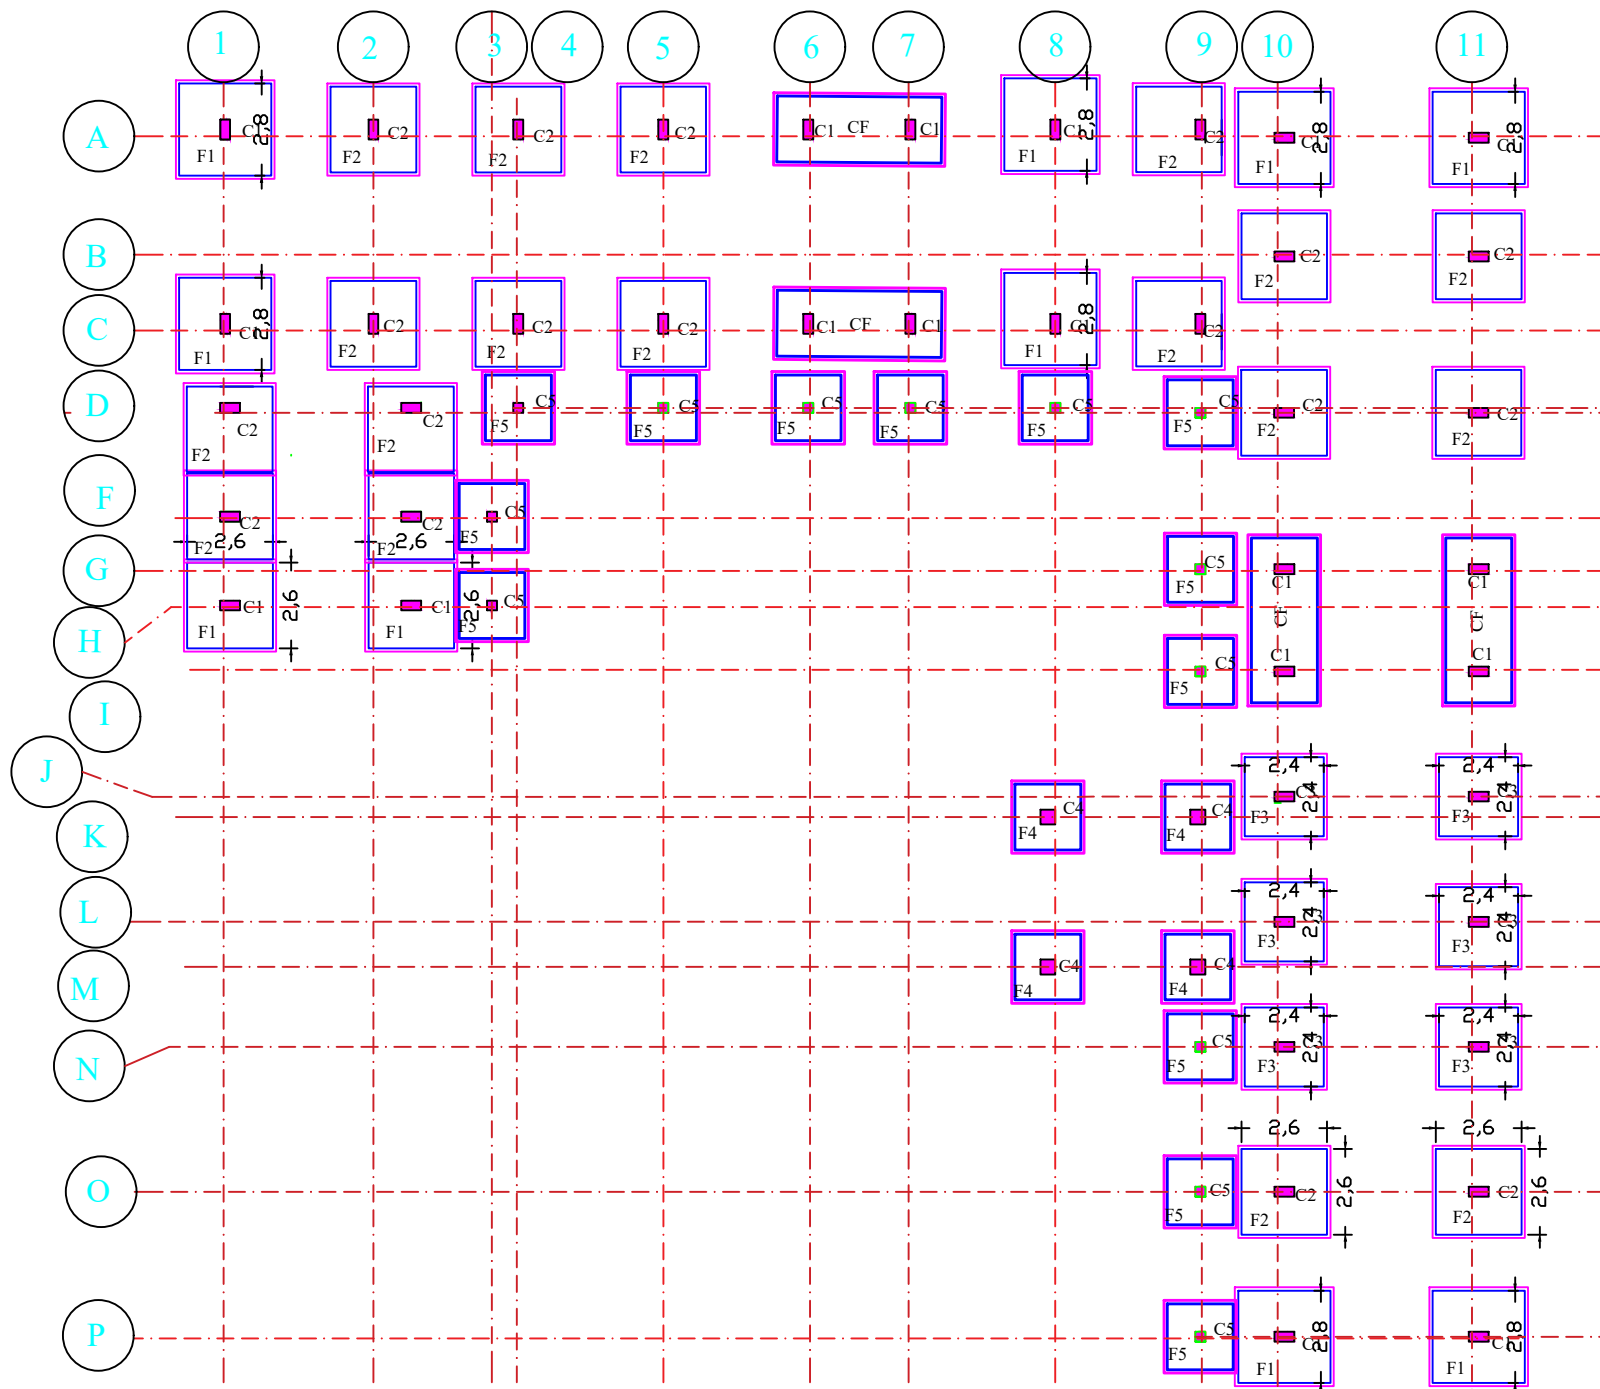

1. DO NOT SCALE THE DRAWING.
2. DRAWING SHOULD BE READ, NOT MEASURED.
3. ALL DIMENSIONS ARE IN METERS.
4. CONTRACTORS SHOULD VERIFY ALL THE DIMENSION ON SITE PRIOR TO CONSTRUCTION.
5. ANY DISCREPANCIES OR CHANGES NOTED IN THE DRAWING SHOULD BE BROUGHT TO THE NOTICE OF THE CONCERNED ARCHITECT / ENGINEER.

ASST. ENGINEER,  
RGHCL, BENGALORE

ASSISTANT GENERAL MANAGER  
RGHCL, BENGALORE

GENERAL MANAGER  
RGHCL, BENGALORE


RAJIV GANDHI HOUSING  
CORPORATION LTD  
BENGALORE

CONSULTANTS:-




SRI K.G. CONSTRUCTION & SERVICES  
#1, 2ND FLOOR, MUNISWAMAPPA LAYOUT,  
CHIKKABETTAHALLI, VIDYARANYAPURA,  
BENGALURU-560097  
E-Mail - Skgcs99@gmail.com

## DETAILS OF LINTEL BEAM (LB1) & CHEJJA

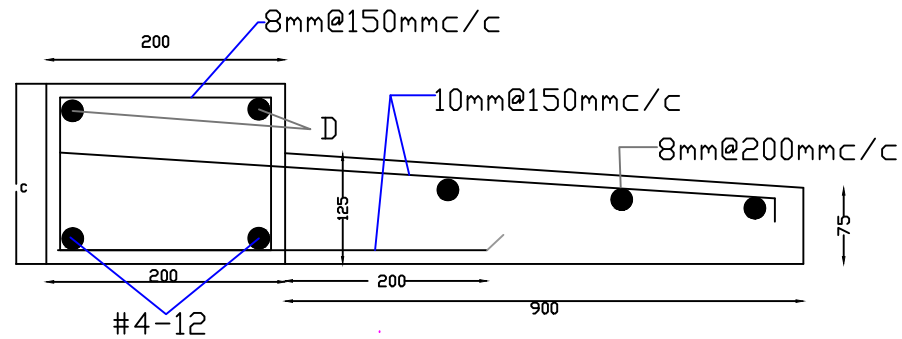

## DETAILS OF CHAJJA & LINTEL

## DETAILS OF LINTEL BEAM (LB2) & CHEJJA

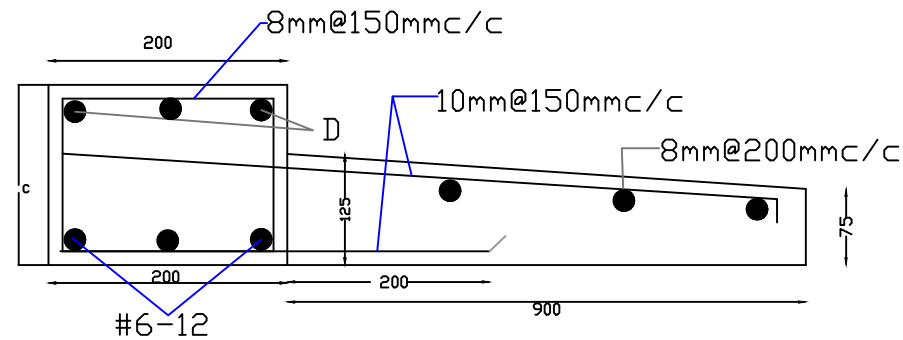

# TITLE-

## LINTEL & CHEJJA


PROJECT TITLE:-

GOVT URDU MODEL SCHOOL  
SOMWARPETH,KITTUR

DEALT:	RAMYAKRISHNA.B	SCALE:	N.T.S
CHECKED:	KAVITHA.H.PUJER	DATE:	
STRUCTURAL:	A. RAMACHANDRAN		
APPROVED:	V. RAVI REDDY		

DRG NO:-

REV NO :-

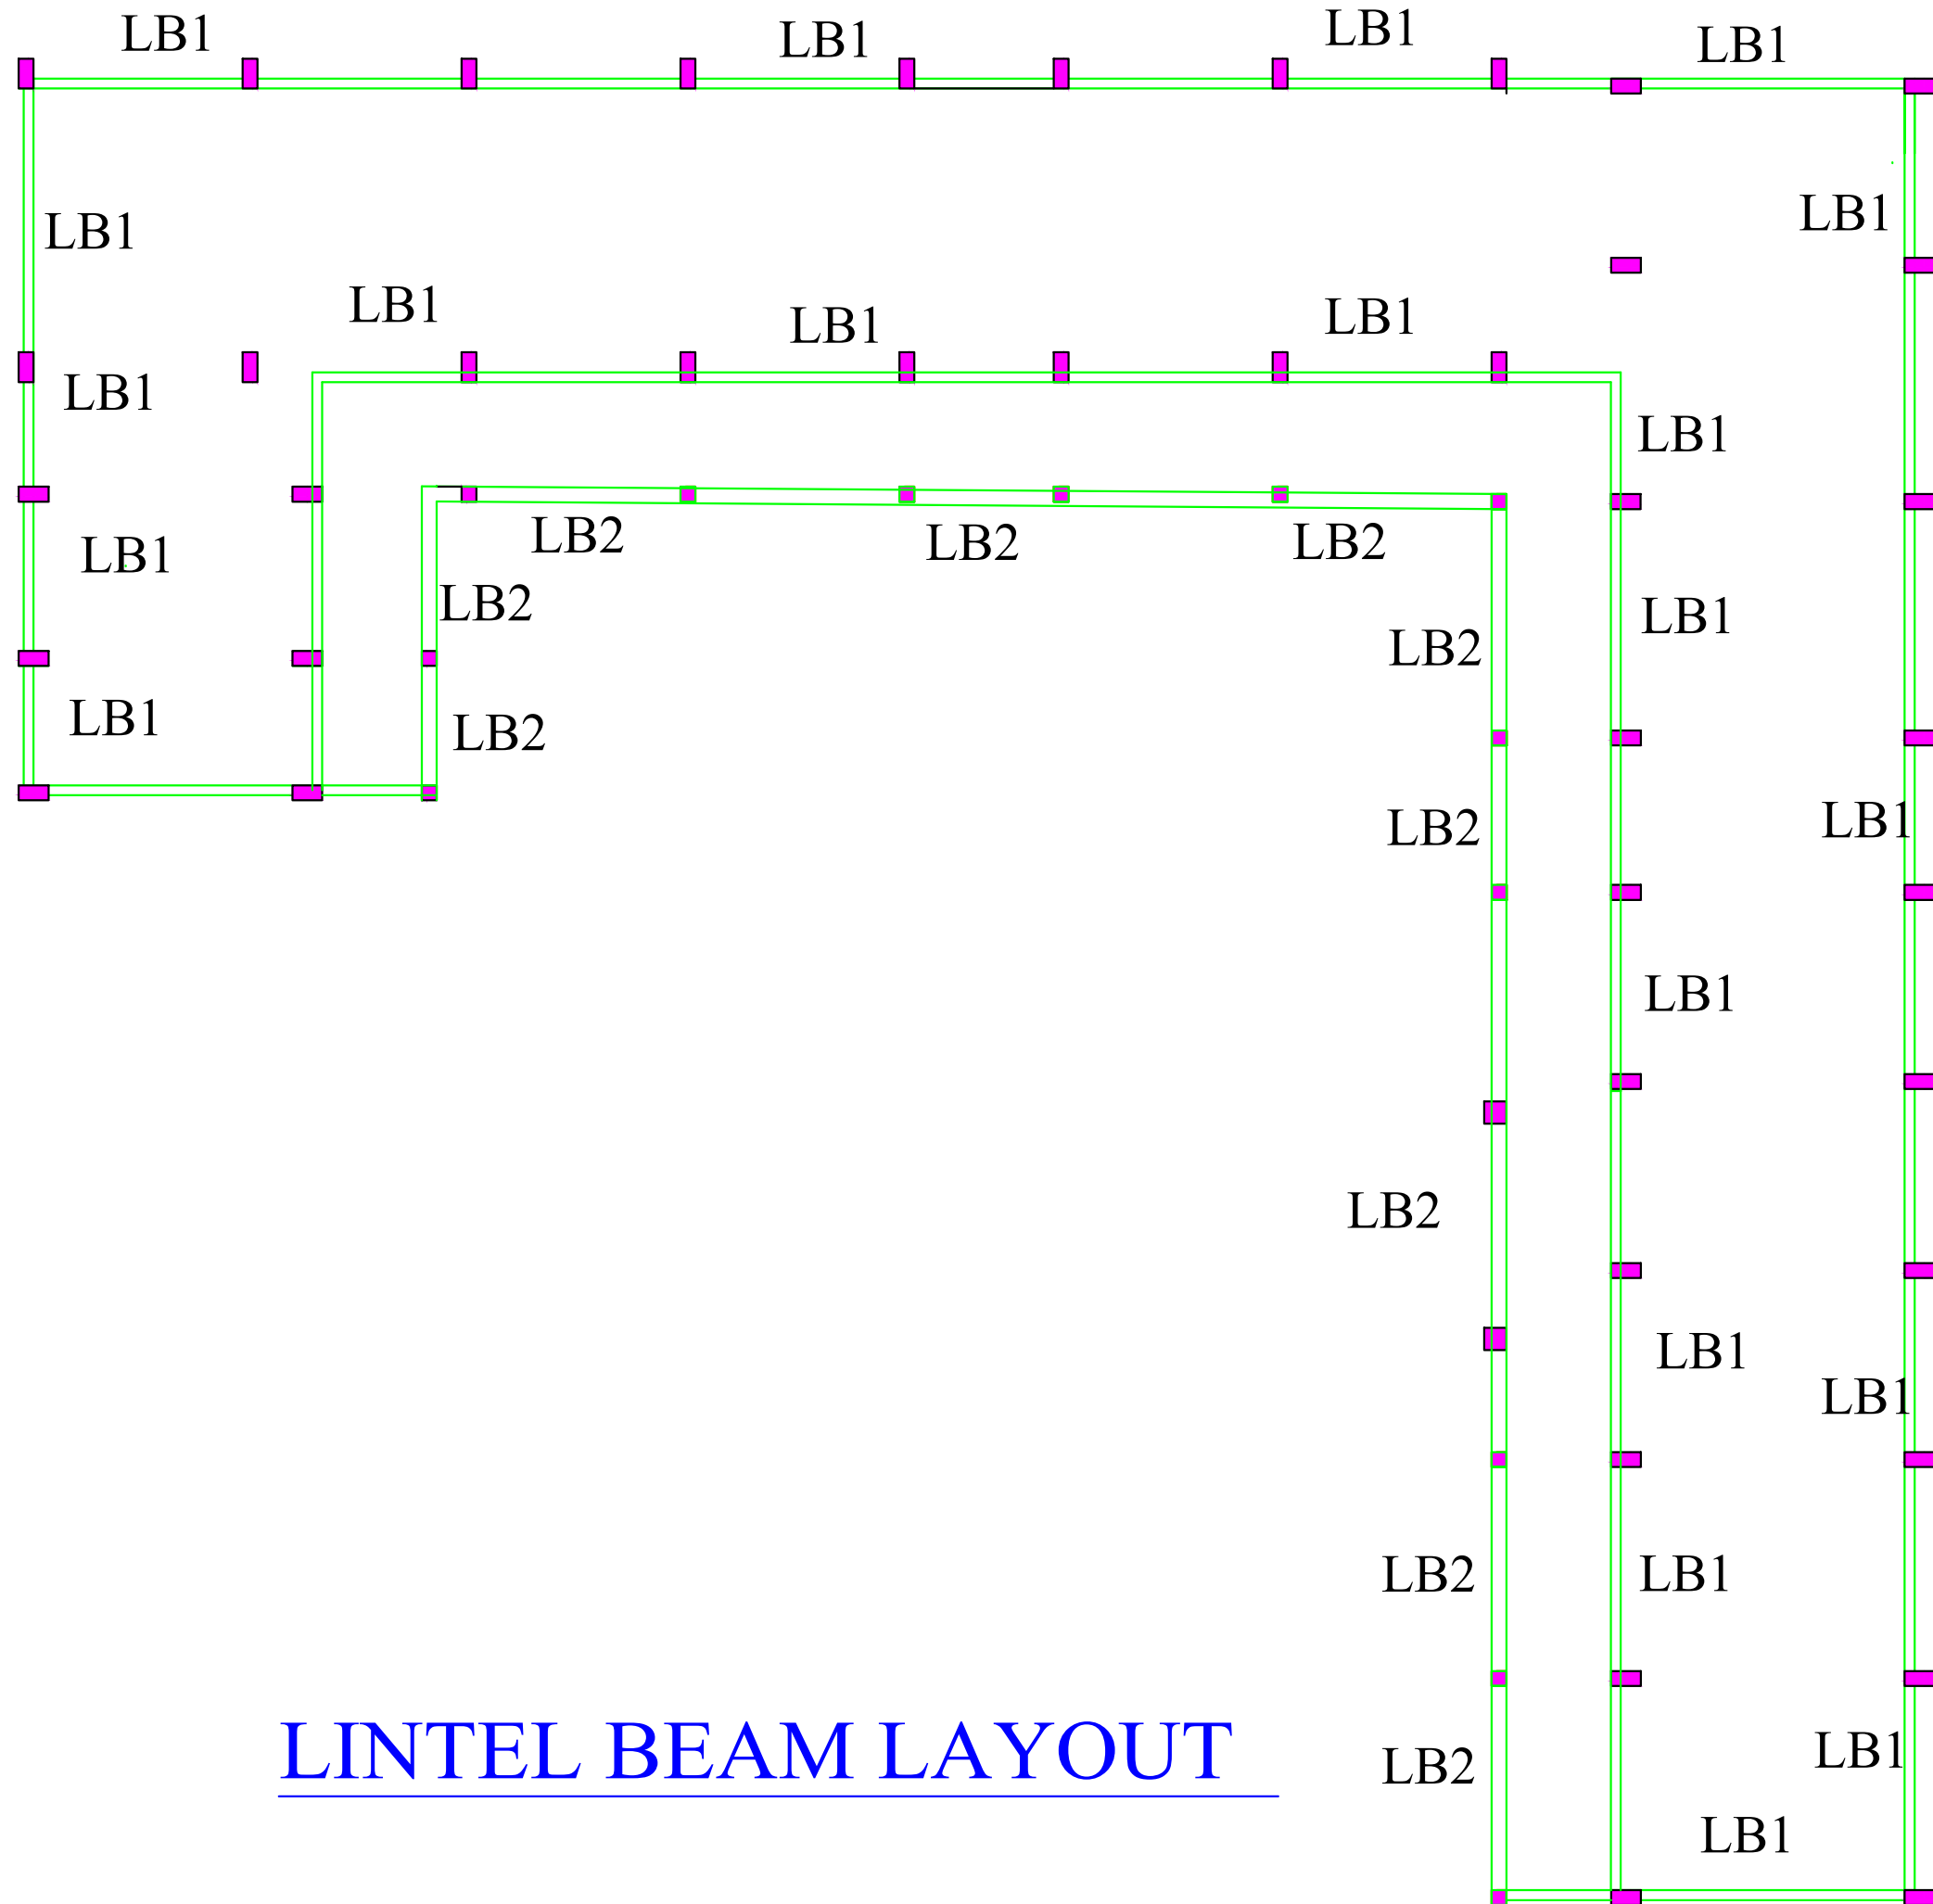

LINTEL BEAM LAYOUT

- 1. DO NOT SCALE THE DRAWING.
- 2. DRAWING SHOULD BE READ, NOT MEASURED.
- 3. ALL DIMENSIONS ARE IN METERS.
- 4. CONTRACTORS SHOULD VERIFY ALL THE DIMENSION ON SITE PRIOR TO CONSTRUCTION
- 5. ANY DISCREPANCIES OR CHANGES NOTED IN THE DRAWING SHOULD BE BROUGHT TO THE NOTICE OF THE CONCERNED ARCHITECT / ENGINEER.

ASST. ENGINEER,  
RGHCL, BENGALORE

ASSISTANT GENERAL MANAGER  
RGHCL, BENGALORE

GENERAL MANAGER  
RGHCL, BENGALORE,

RAJIV GANDHI HOUSING  
CORPORATION LTD  
BENGALORE

CONSULTANTS:-



SRI K.G. CONSTRUCTION & SERVICES  
#1, 2ND FLOOR, MUNISWAMAPPA LAYOUT,  
CHIKKABETTAHALLI, VIDYARANYAPURA,  
BENGALURU-560097  
E-Mail - Skgcs99@gmail.com

PROJECT TITLE :		
GOVT URDU MODEL SCHOOL KITTUR		
DEALT:	RAMYAKRISHNA.B	SCALE: N.T.S
CHECKED:	KAVITHA .H .PUJER	
STRUCTURAL	A. RAMACHANDRAN	DATE:
APPROVED:	V. RAVI REDDY	
DRG NO:-		REV NO :-

1. DO NOT SCALE THE DRAWING.
2. DRAWING SHOULD BE READ, NOT MEASURED.
3. ALL DIMENSIONS ARE IN METERS.
4. CONTRACTORS SHOULD VERIFY ALL THE DIMENSION ON SITE PRIOR TO CONSTRUCTION.
5. ANY DISCREPANCIES OR CHANGES NOTED IN THE DRAWING SHOULD BE BROUGHT TO THE NOTICE OF THE CONCERNED ARCHITECT / ENGINEER.

ASST. ENGINEER,  
RGHCL, BENGALORE.

ASSISTANT GENERAL MANAGER  
RGHCL, BENGALORE.

GENERAL MANAGER  
RGHCL, BENGALORE.

RAJIV GANDHI HOUSING  
CORPORATION LTD  
BENGALORE.


**SKGCS**  
SRI K.G. CONSTRUCTION & SERVICES  
#1, 2ND FLOOR, MUNISWAMAPPA LAYOUT,  
CHIKKABETHAHALLI, VOTKASWAMPURA,  
BENGALURU-560097  
E-Mail: - skgcs@gmail.com

**TITLE-**  
  
**PLINTH  
BEAM  
DETAILS**

**PROJECT TITLE,**  
GOVT URDU MODEL SCHOOL  
SOMMARPEETH, KITTUR

DEALT:	RAMYAKRISHNAB	SCALE:	N.T.S
CHECKED:	KAVITHA. H. PUJER	DATE:	
STRUCTURAL:	A. RAMACHANDRAN	DATE:	
APPROVED:	V. RAVI REDDY	DATE:	
ORG NO.:		REV NO.:	



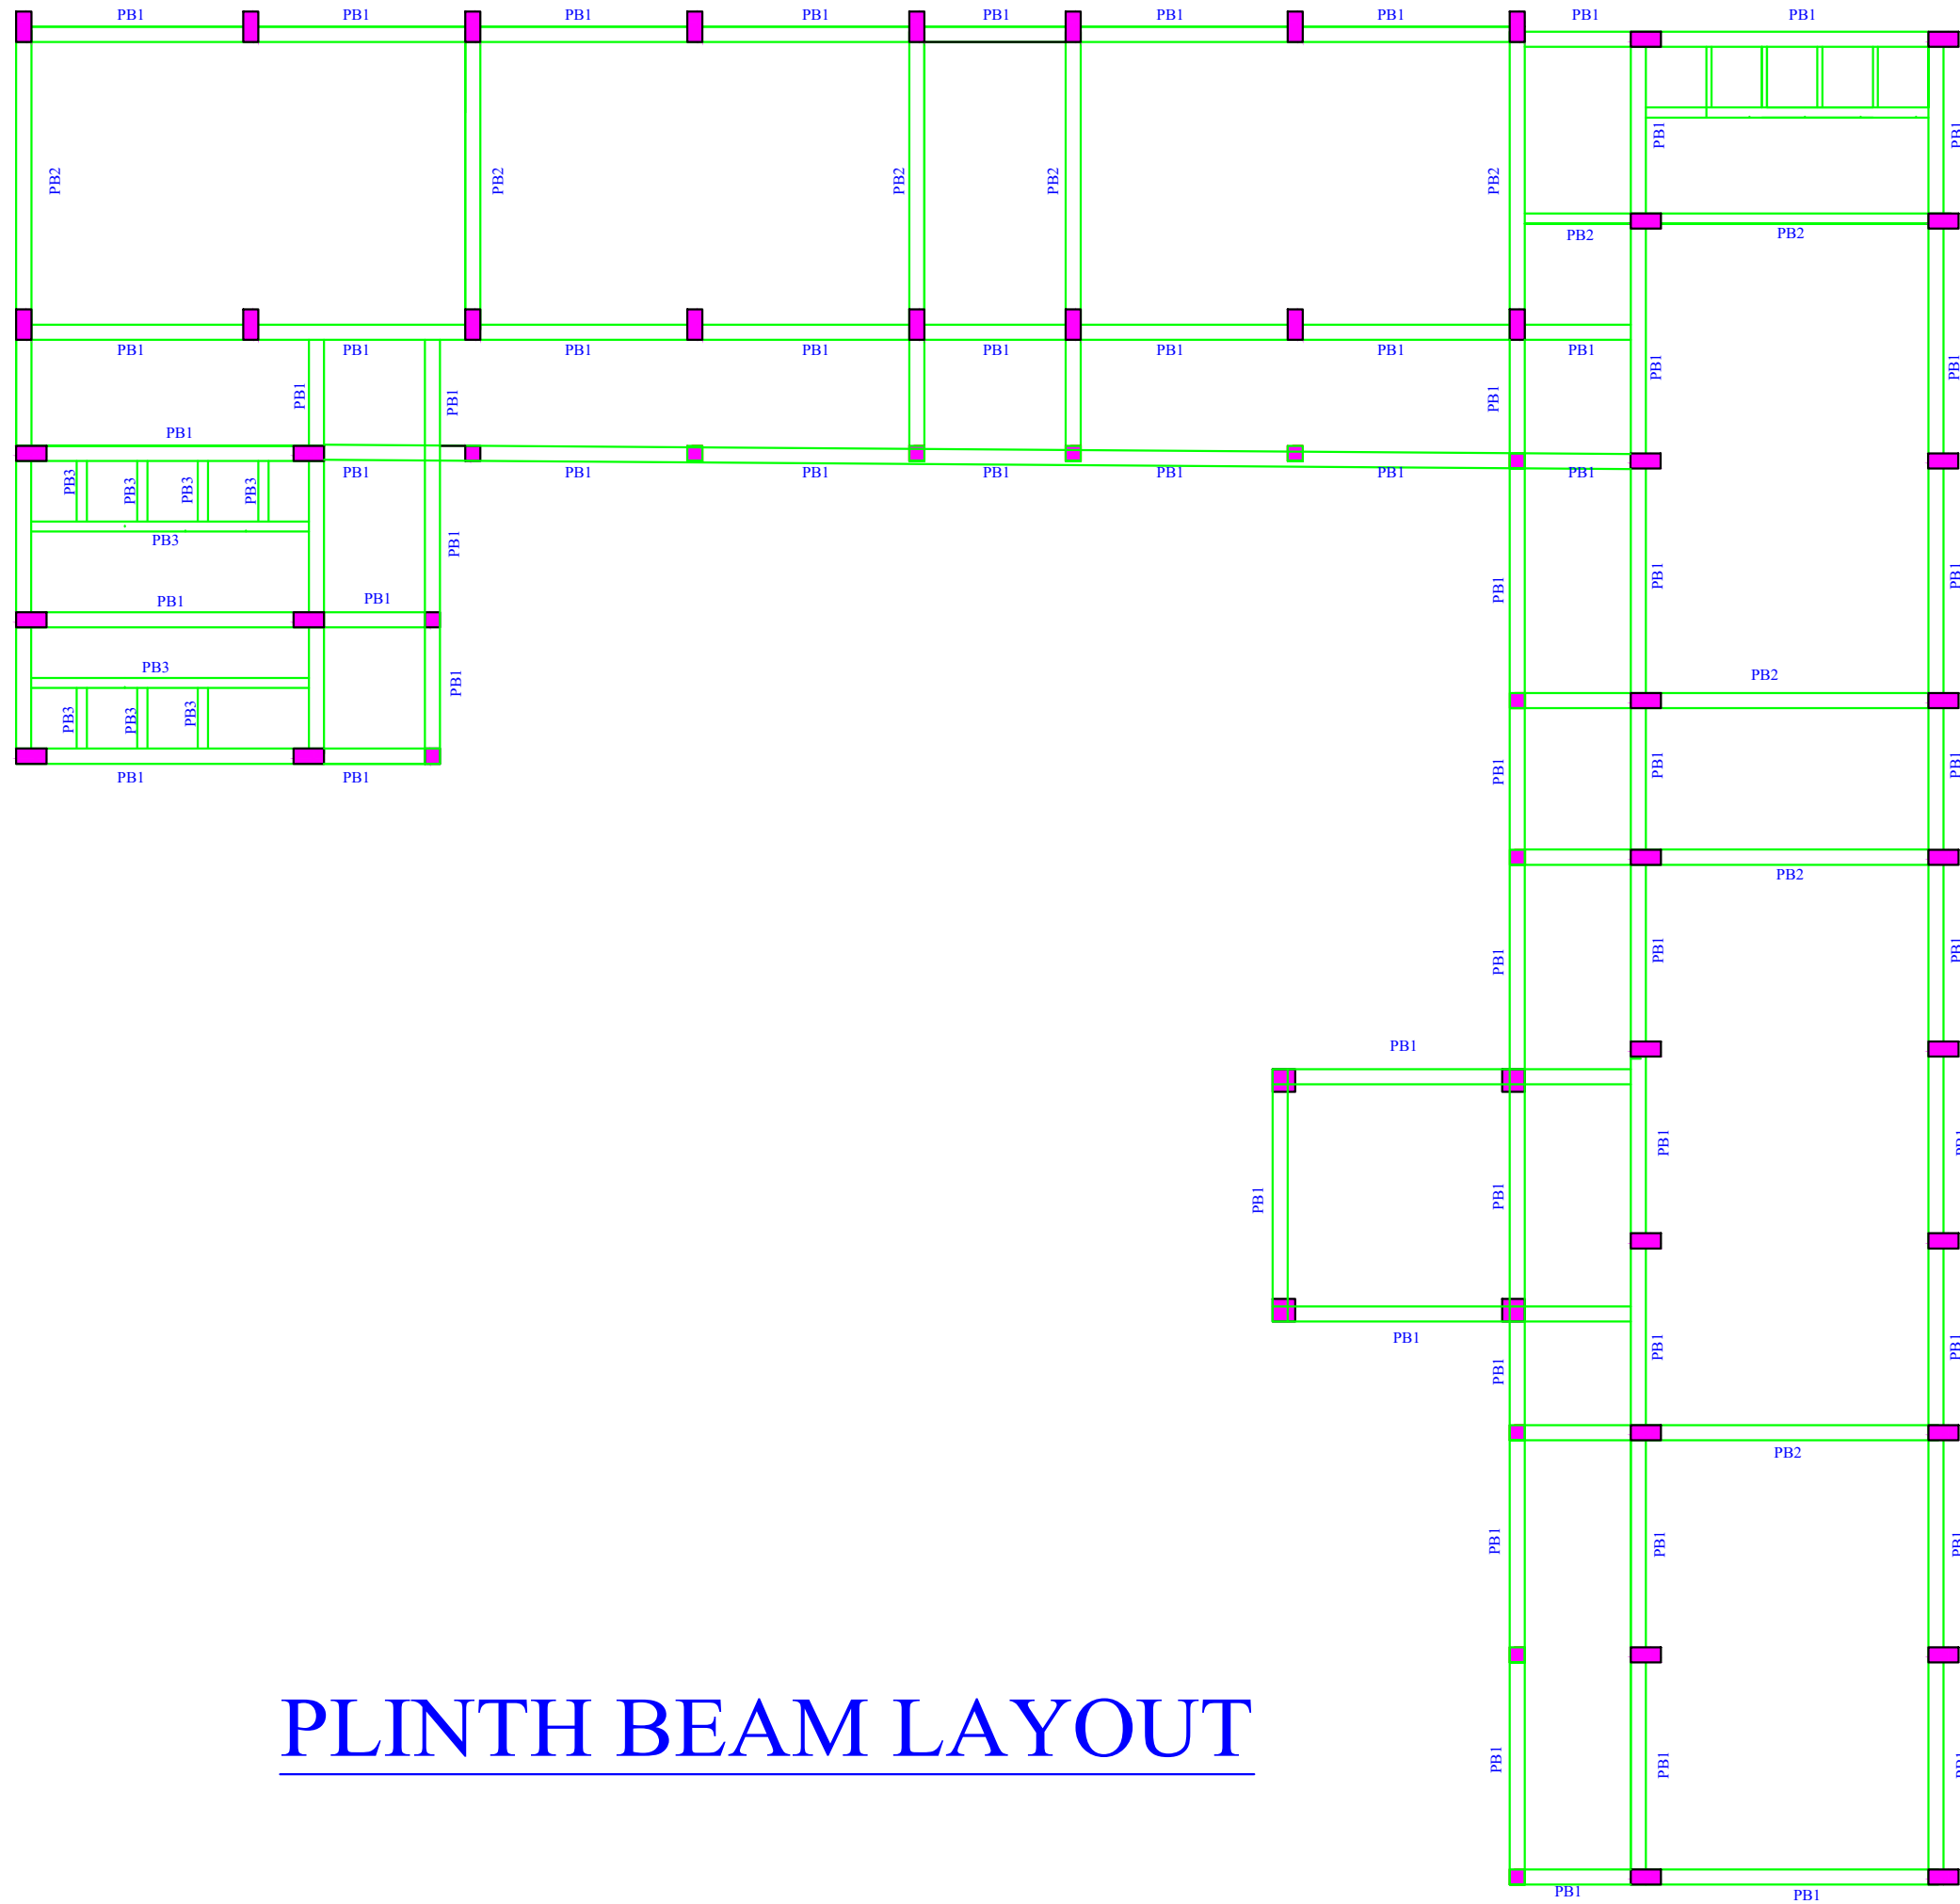

PLINTH BEAM LAYOUT

- 1. DO NOT SCALE THE DRAWING.
- 2. DRAWING SHOULD BE READ, NOT MEASURED.
- 3. ALL DIMENSIONS ARE IN METERS.
- 4. CONTRACTORS SHOULD VERIFY ALL THE DIMENSION ON SITE PRIOR TO CONSTRUCTION
- 5. ANY DISCREPANCIES OR CHANGES NOTED IN THE DRAWING SHOULD BE BROUGHT TO THE NOTICE OF THE CONCERNED ARCHITECT / ENGINEER.

ASST. ENGINEER,  
RGHCL, BENGALORE

ASSISTANT GENERAL MANAGER  
RGHCL, BENGALORE

GENERAL MANAGER  
RGHCL, BENGALORE,

RAJIV GANDHI HOUSING  
CORPORATION LTD  
BENGALORE

CONSULTANTS:-



SKGCS

SRI K.G. CONSTRUCTION & SERVICES


#1, 2ND FLOOR, MUNISWAMAPPA LAYOUT,  
CHIKKABETTAHALLI, VIDYARANYAPURA,  
BENGALURU-560097  
E-Mail - Skgcs99@gmail.com

PROJECT TITLE :

GOVT URDU MODEL SCHOOL  
KITTUR

DEALT:	RAMYAKRISHNA.B	SCALE: N.T.S
CHECKED:	KAVITHA .H .PUJER	DATE:
STRUCTURAL	A. RAMACHANDRAN	
APPROVED:	V. RAVI REDDY	

DRG NO:-	REV NO :-
----------	-----------

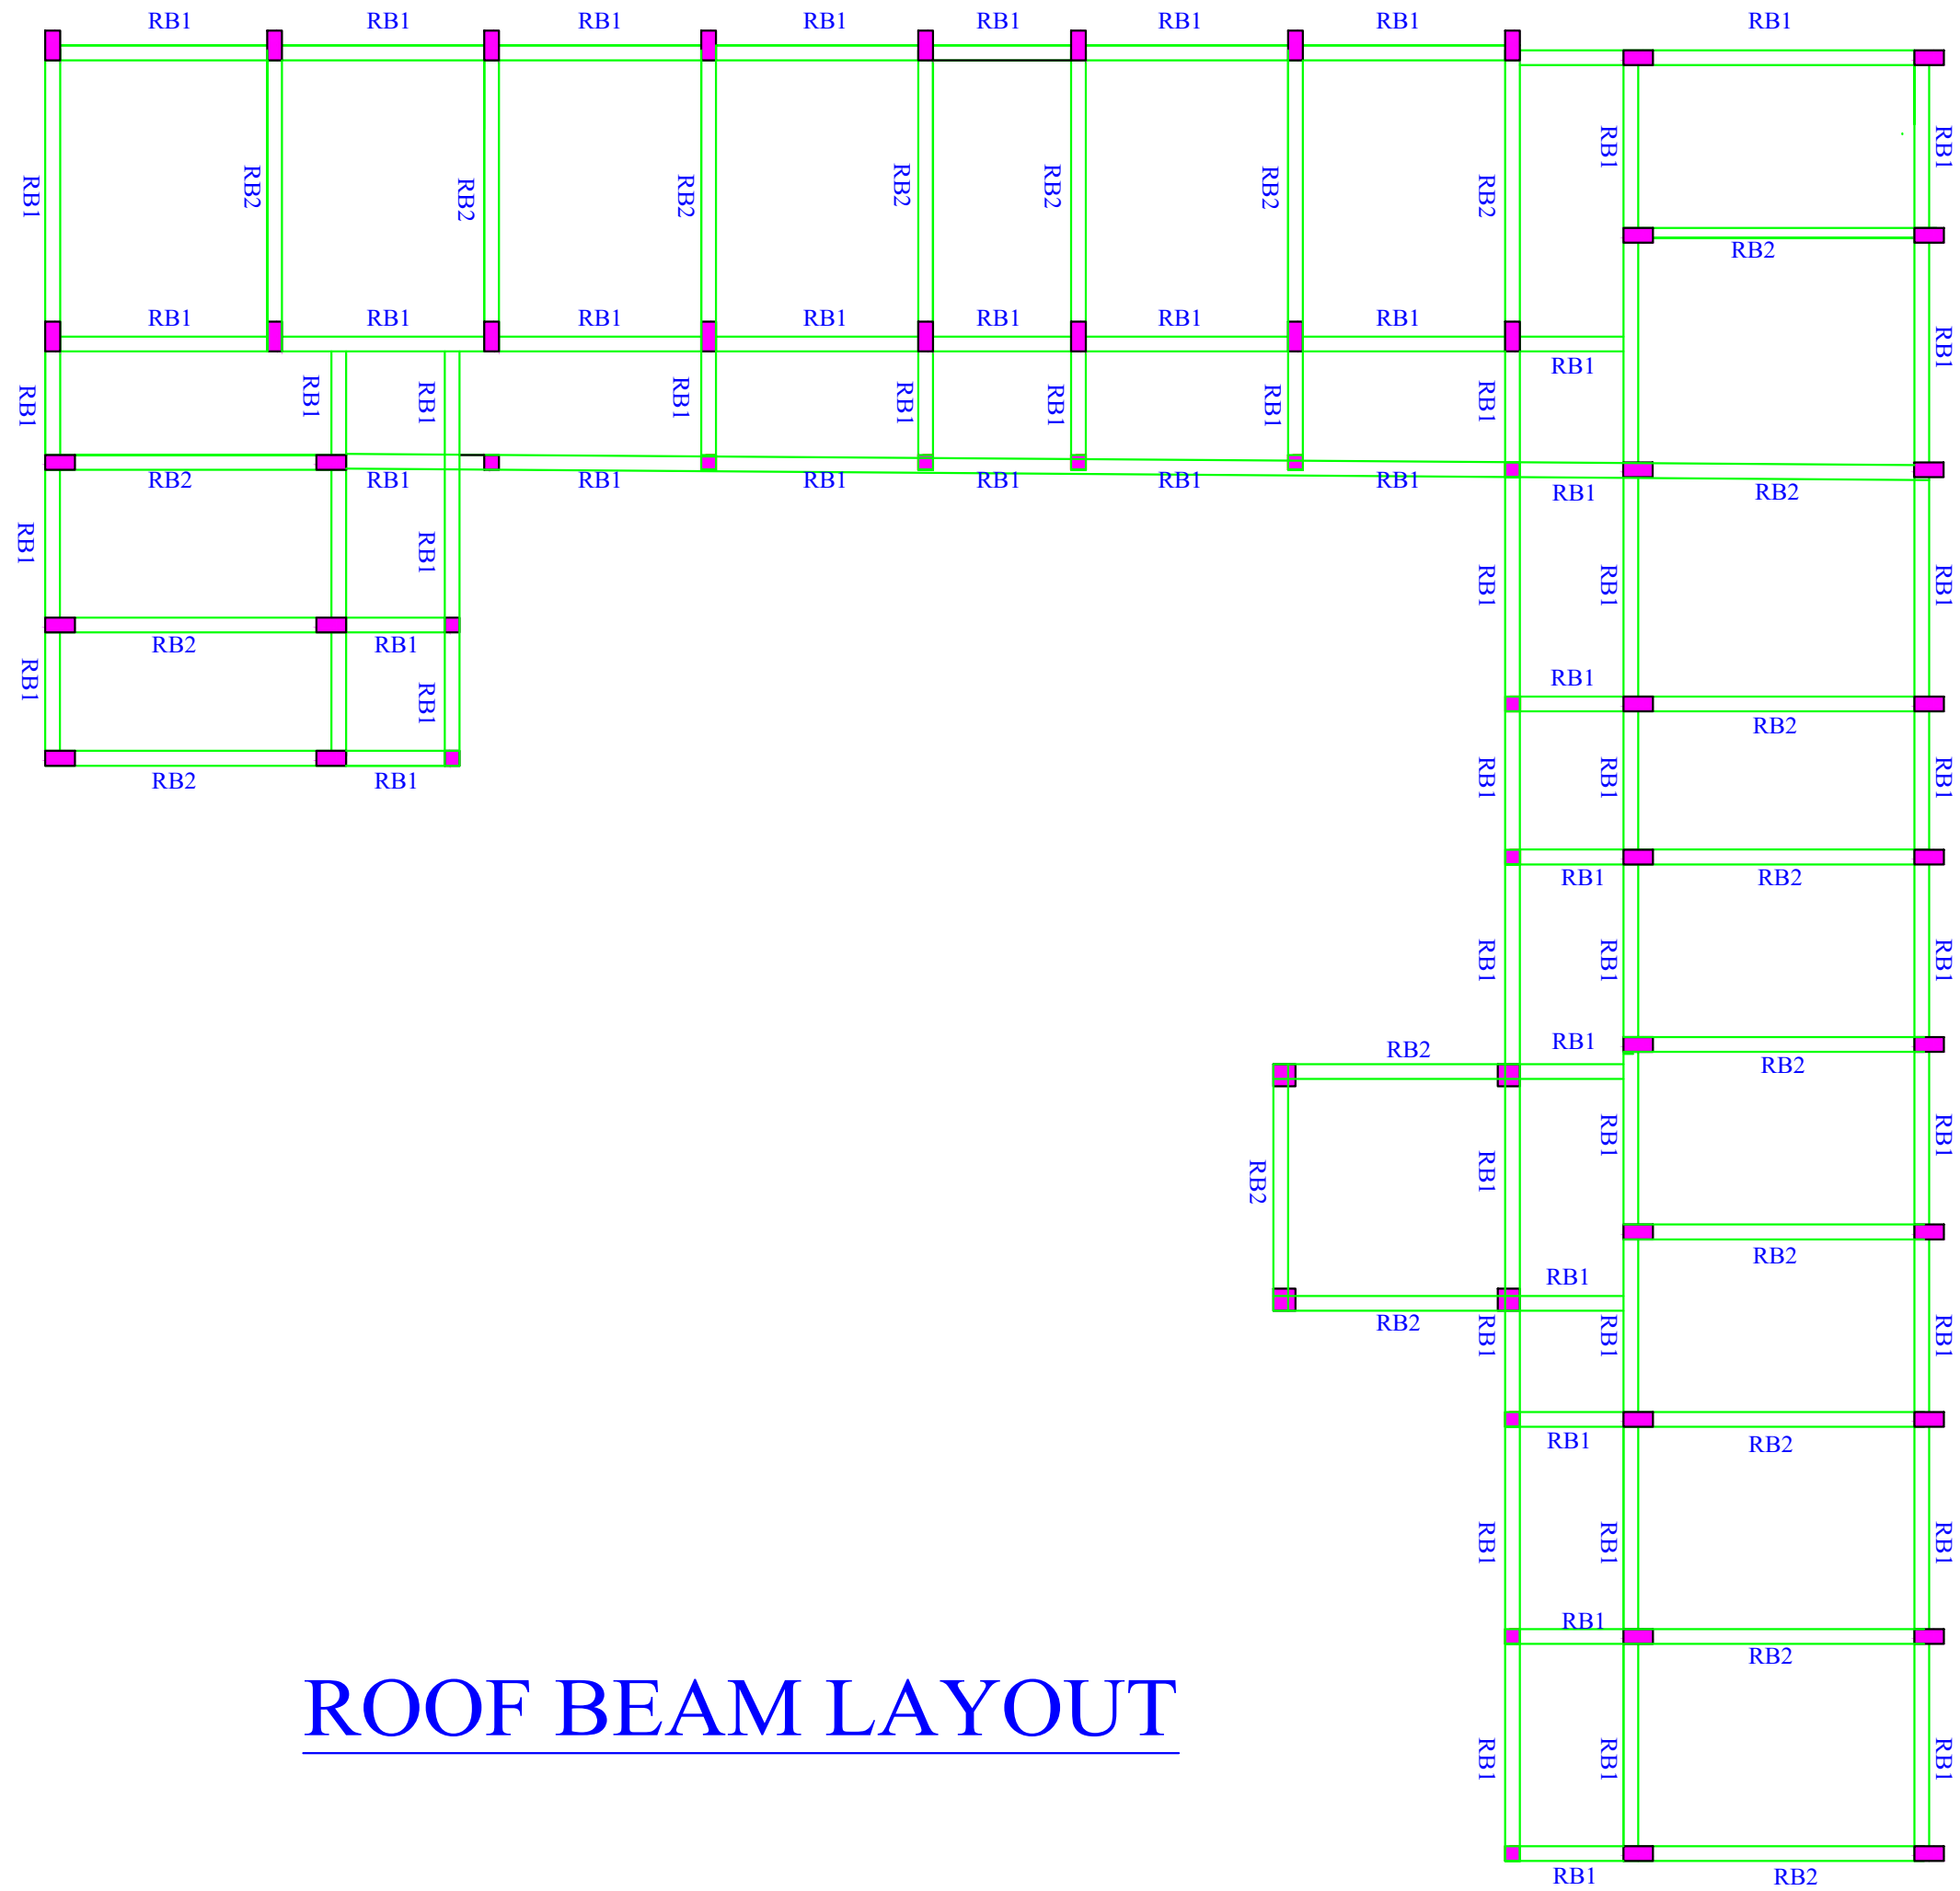

# ROOF BEAM LAYOUT

1. DO NOT SCALE THE DRAWING.
2. DRAWING SHOULD BE READ, NOT MEASURED.
3. ALL DIMENSIONS ARE IN METERS.
4. CONTRACTORS SHOULD VERIFY ALL THE DIMENSION ON SITE PRIOR TO CONSTRUCTION
5. ANY DISCREPANCIES OR CHANGES NOTED IN THE DRAWING SHOULD BE BROUGHT TO THE NOTICE OF THE CONCERNED ARCHITECT / ENGINEER.

ASST. ENGINEER,  
RGHCL, BENGALORE

ASSISTANT GENERAL MANAGER  
RGHCL, BENGALORE

GENERAL MANAGER  
RGHCL, BENGALORE,

RAJIV GANDHI HOUSING  
CORPORATION LTD  
BENGALORE

CONSULTANTS:-



SKGCS


SRI K.G. CONSTRUCTION & SERVICES

#1, 2ND FLOOR, MUNISWAMAPPA LAYOUT,  
CHIKKABETTAHALLI, VIDYARANYAPURA,  
BENGALURU-560097  
E-Mail - Skgcs99@gmail.com

PROJECT TITLE :

GOVT URDU MODEL SCHOOL  
KITTUR

DEALT:	RAMYAKRISHNA.B	SCALE: N.T.S
CHECKED:	KAVITHA .H .PUJER	DATE:
STRUCTURAL	A. RAMACHANDRAN	
APPROVED:	V. RAVI REDDY	
DRG NO:-	REV NO :-	

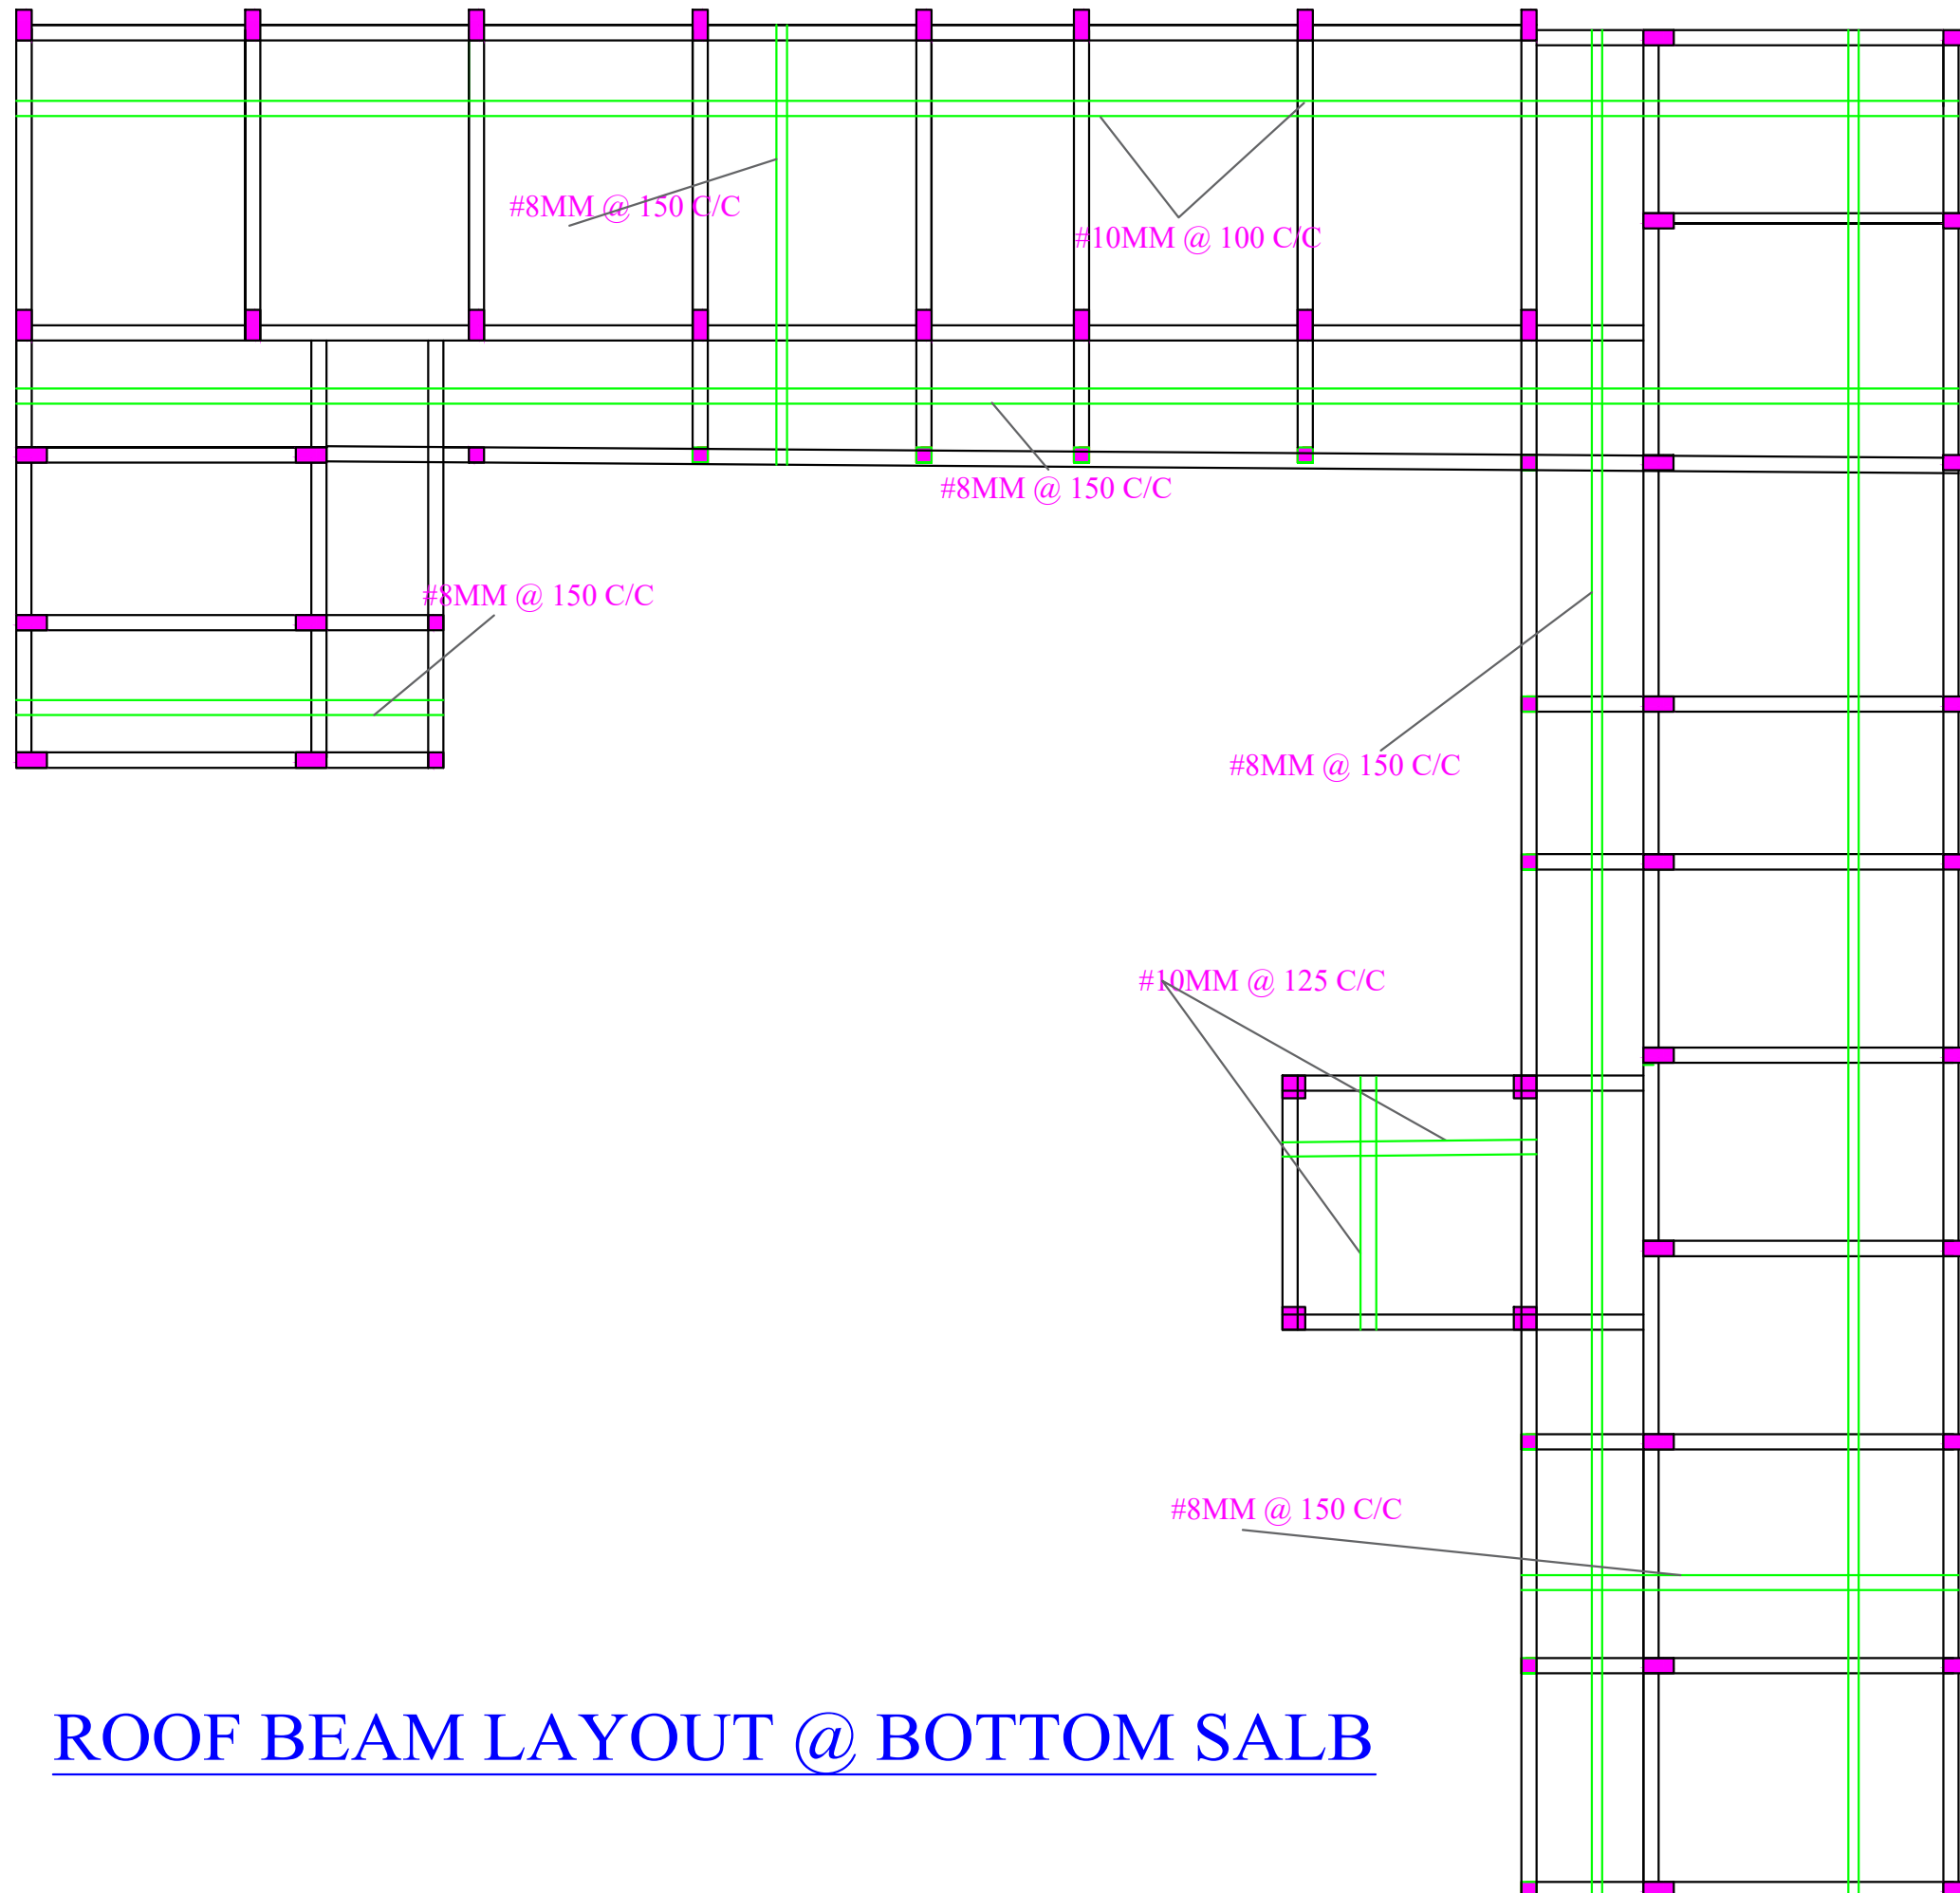

## ROOF BEAM LAYOUT @ BOTTOM SALB

1. DO NOT SCALE THE DRAWING.
2. DRAWING SHOULD BE READ, NOT MEASURED.
3. ALL DIMENSIONS ARE IN METERS.
4. CONTRACTORS SHOULD VERIFY ALL THE DIMENSION ON SITE PRIOR TO CONSTRUCTION
5. ANY DISCREPANCIES OR CHANGES NOTED IN THE DRAWING SHOULD BE BROUGHT TO THE NOTICE OF THE CONCERNED ARCHITECT / ENGINEER.

ASST. ENGINEER,  
RGHCL, BENGALORE

ASSISTANT GENERAL MANAGER  
RGHCL, BENGALORE

GENERAL MANAGER  
RGHCL, BENGALORE,

RAJIV GANDHI HOUSING  
CORPORATION LTD  
BENGALORE

CONSULTANTS:-



SRI K.G. CONSTRUCTION & SERVICES  
#1, 2ND FLOOR, MUNISWAMAPPA LAYOUT,  
CHIKKABETTAHALLI, VIDYARANYAPURA,  
BENGALURU-560097  
E-Mail - Skgcs99@gmail.com

PROJECT TITLE :

GOVT URDU MODEL SCHOOL  
KITTUR

DEALT:	RAMYAKRISHNA.B	SCALE: N.T.S
CHECKED:	KAVITHA .H .PUJER	DATE:
STRUCTURAL	A. RAMACHANDRAN	
APPROVED:	V. RAVI REDDY	

DRG NO:-	REV NO :-
----------	-----------