


VILLAGE	DEVARAHATTI
TAL	DAVANGERE
DIST	DAVANGERE

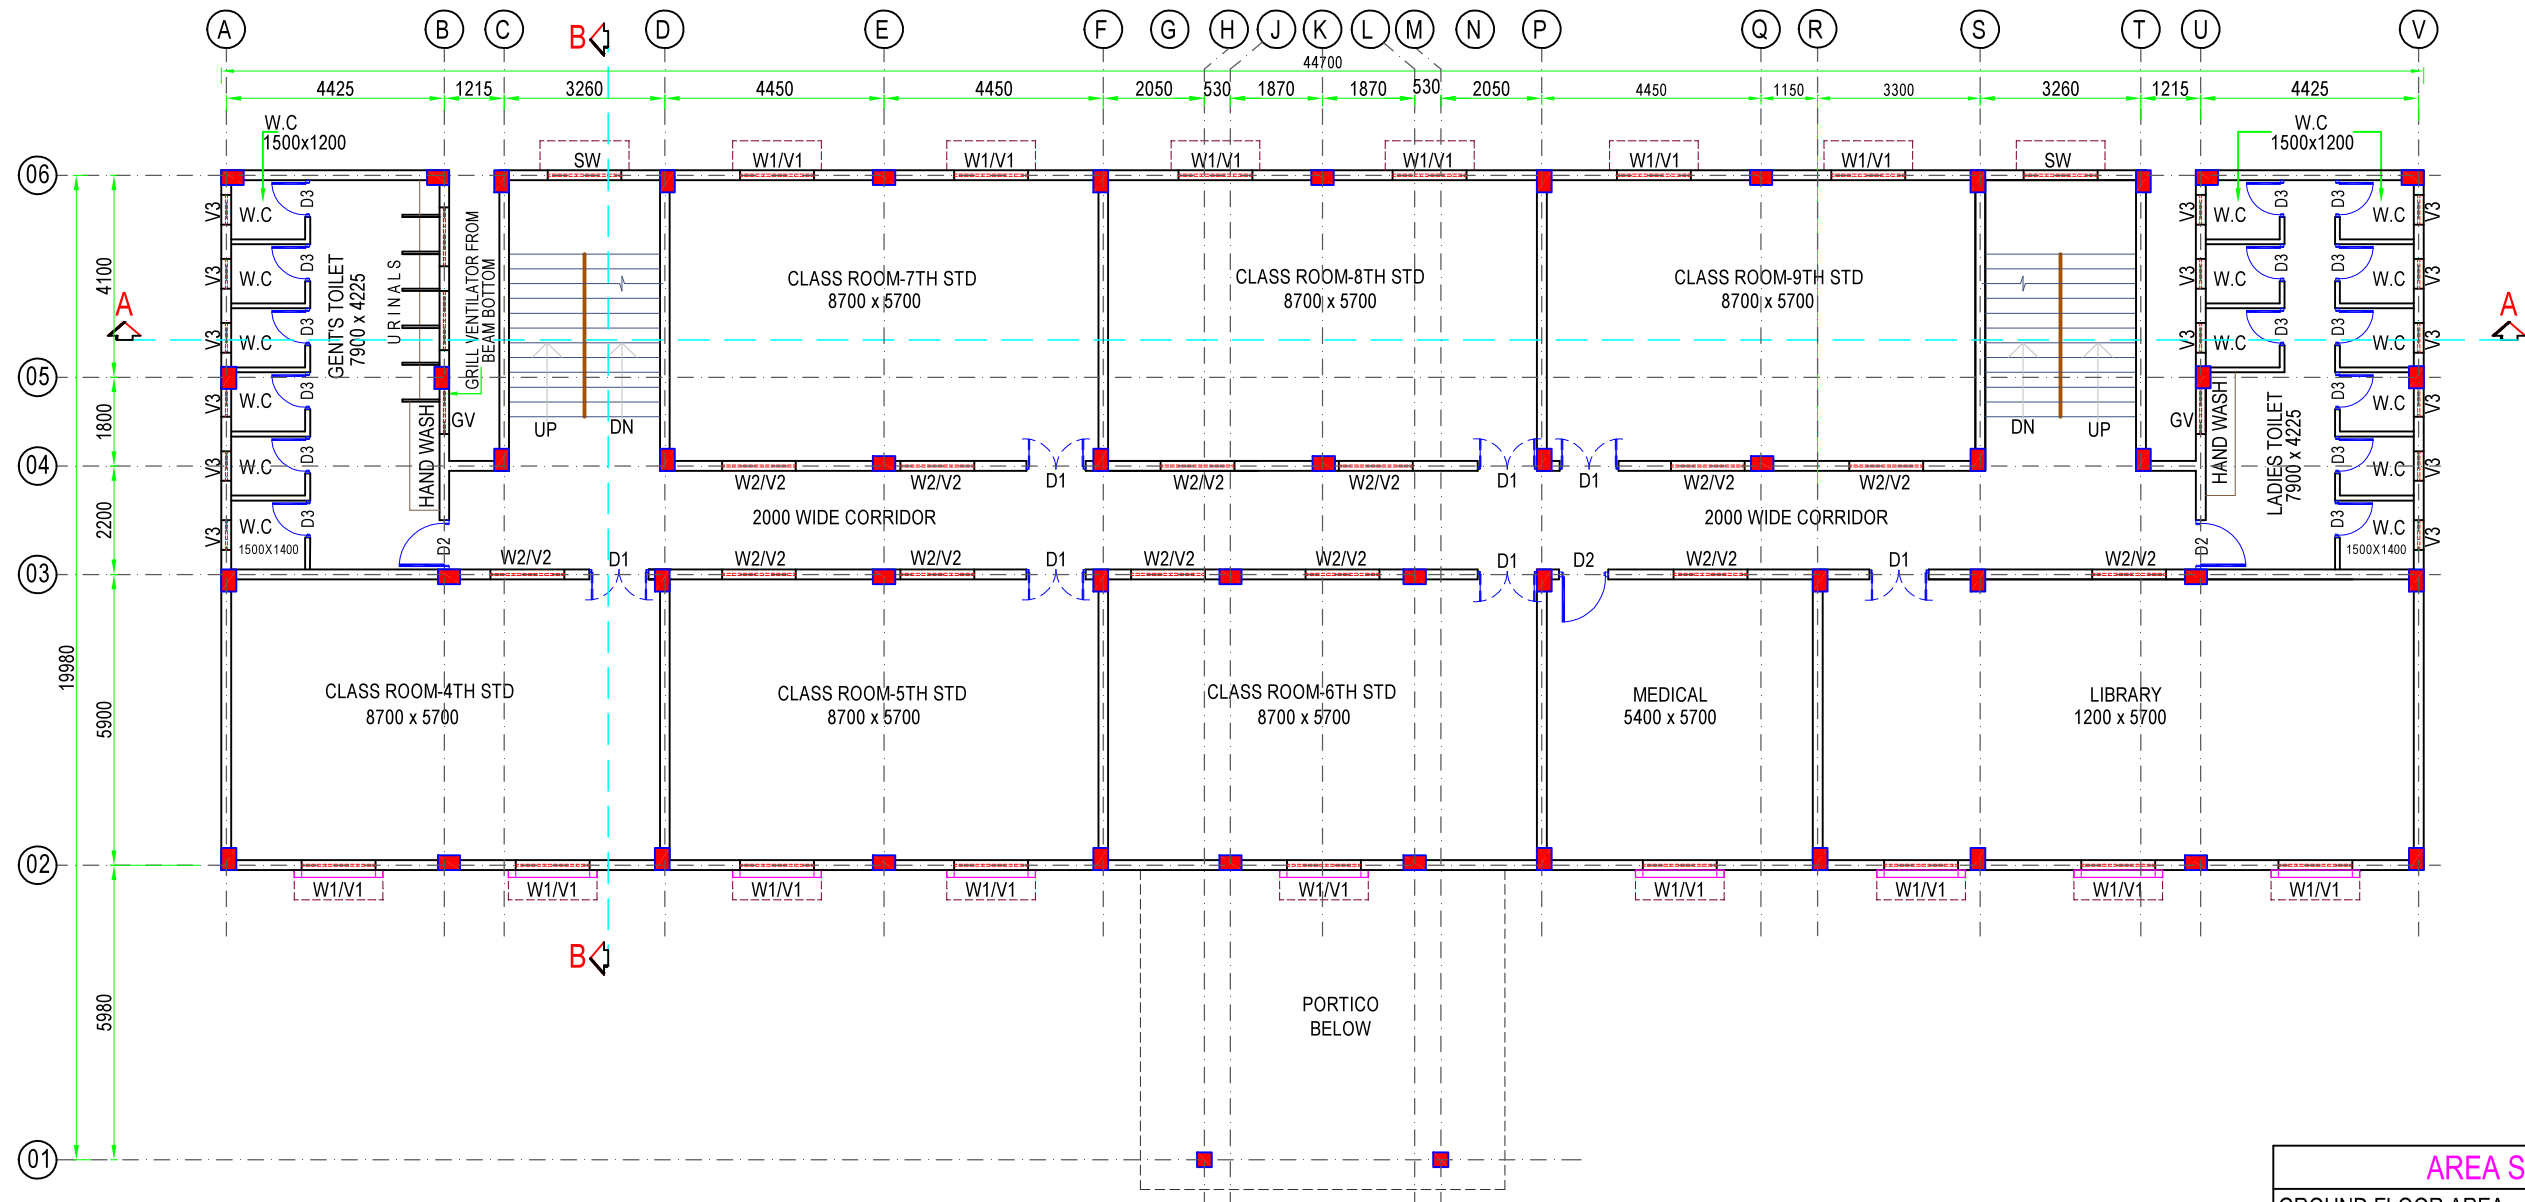

FIRST FLOOR PLAN
(SCALE - 1:100)

AREA STATEMENT

GROUND FLOOR AREA	670.72	SQM
FIRST FLOOR AREA	622.76	SQM
SECOND FLOOR AREA	622.76	SQM
THIRD FLOOR AREA	412.78	SQM
TERRACE FLOOR AREA	23.18	SQM
TOTAL BUILT-UP AREA	2,352.2	SQM

ALL DIMENSIONS ARE IN MM

NO	REVISION	DRAWN	DATE
----	----------	-------	------

DO NOT SCALE

AH AMINBHAVI & HEGDE Consulting Engineers Private Limited (An ISO 9001: 2015 Organisation) 3rd FLOOR, MADHAV SQUARE, STATION ROAD, D H A R W A D -580007	OFFICE OF ORIGIN
	DHARWAD
	DATE 16-12-2025
	DRAWN ROOPA

CLIENT	PRE - CHECKED
RAJIV GANDHI HOUSING CORPORATION	CHIDANAND

PROJECT	FINAL CHECKED
CONSTRUCTION OF MOULANA AZAD MODEL ENGLISH SCHOOL	SUDARSHAN

TITLE	APPROVED
GENERAL ARRANGEMENT OF FIRST FLOOR PLAN	GRH

DRG NO: AH/RGHCL/MAMS/GAFF/01	R-0	SCALE
THIS DRAWING IS THE PROPERTY OF M/S AMINBHAVI & HEGDE. IT SHOULD NOT BE USED COPIED OR REPRODUCED WITHOUT THEIR WRITTEN PERMISSION		AS NOTED

SCHEDULE OF OPENINGS

CODE	DESCRIPTION	SIZE	CILL HT.	LINTEL HT.
D1	DOOR	1200 x 2100	---	2100
D2	DOOR	1000 x 2100	---	2100
D3	DOOR	750 x 2100	---	2100
SD	SLIDING DOOR	1000 x 2100	---	2100
W1	WINDOW	1500 x 1350	750	2100
W2	WINDOW	1200 x 1350	750	2100
SW	STAIRCASE WINDOW	1500 x 1350	750	2100
V1	VENTILATOR	1500 x 450		ROOF BEAM BOTTOM
V2	VENTILATOR	1200 x 450		ROOF BEAM BOTTOM
V3	VENTILATOR	600 x 450		LINTEL BEAM BOTTOM
GV	GRILL VENTILATOR	1200 x 450		ROOF BEAM BOTTOM