

GENERAL NOTES:

- All dimensions mentioned are in mm.
- All levels indicated are in m.
- Levels indicated are structural floor levels shown in as built drawings unless stated otherwise.
- Only written dimensions to be followed & drawing not to be scaled.
- Dimensions- levels as shown to be verified at site before commencement of work, any discrepancies if noted should be brought to the notice of architects before start of work.
- Relevant services drawing to be read simultaneously and provision of cutout sleeves as required to be provided.
- All materials - finishes etc. to be as specified and approved by architects.
- All sill & lintel heights mentioned in schedule of openings to be measured from FFL.
- Any on-site alterations required due to existing site conditions to be brought to the notice of PMC / architect.
- Any differences in floor levels to be altered by filling / cutting to match the FRL levels mentioned unless otherwise specified.

DATE: -OCTOBER-2024 APRIL - 2026

STATUS: GFC FOR TENDER ONLY

SCHEDULE OF OPENINGS:

FIRE RATED DOOR SCHEDULE					
TYPE	WIDTH	HEIGHT	SILL LVL	LINTEL LVL	DESCRIPTION
SD	800	2400	---	2400	SERVICE DOOR
SH	900	1500	---	2400	SHAFT DOOR
DOOR SCHEDULE					
D1	1500	2400	---	2400	WOODEN DOOR WITH VISION PANEL
D2	800	2100	---	2100	WPC TOILET DOOR
D3	900	2100	---	2100	SLIDING HANDICAP TOILET DOOR
EXTERNAL WINDOWS					
W1	1200	1800	600	2400	UPVC WINDOW WITH MS GRILL
W2	2000	1200	1200	2400	UPVC SLIDING WINDOW WITH MS GRILL
W3	2000	1500	900	2400	UPVC SLIDING WINDOW WITH MS GRILL
VENTILATORS					
V1	2000	600	---	BEAM	GLASS LOUVER VENTILATOR
V2	1200	900	---	BEAM	GLASS LOUVER VENTILATOR

M.E.P CONSULTANTS:

PROOF CHECKING CONSULTANTS:  
**A.G.Associates**

Architects,Engineers,Town planners and Valuers, AGA KANTILEVER  
opp.Naikere,Near Brahmgin Circle, Udipi-576101

STRUCTURAL CONSULTANTS:  
**MANOJ KUMAR REDDY J M**  
B.E, M.TECH

# 255, FLAT NO. 104, GARUDADRI ENCLAVE APARTMENT  
1ST MAIN, 2ND CROSS, ANKAPPA LAYOUT, BENGALURU-61

PROJECT:

CONSTRUCTION AT GOVERNMENT  
FIRST GRADE COLLEGE FOR WOMEN  
AT CHINTAMANI

TITLE:

FOURTH FLOOR PLAN (NEW BUILDING)

SCALE:

DRG NO: A-204AA

ARCHITECTS:

**DESIGN FLUID**

# 37 / 10, LEKKAD CHAMBERS  
CUNNINGHAM ROAD, BANGALORE-560052

IMPLEMENTING AGENCY:




**KARNATAKA HOUSING BOARD**

CAUVERY BHAVAN, K.G. ROAD, BANGALORE- 560 009,INDIA

ASST. EXECUTIVE ENGINEER

EXECUTIVE ENGINEER

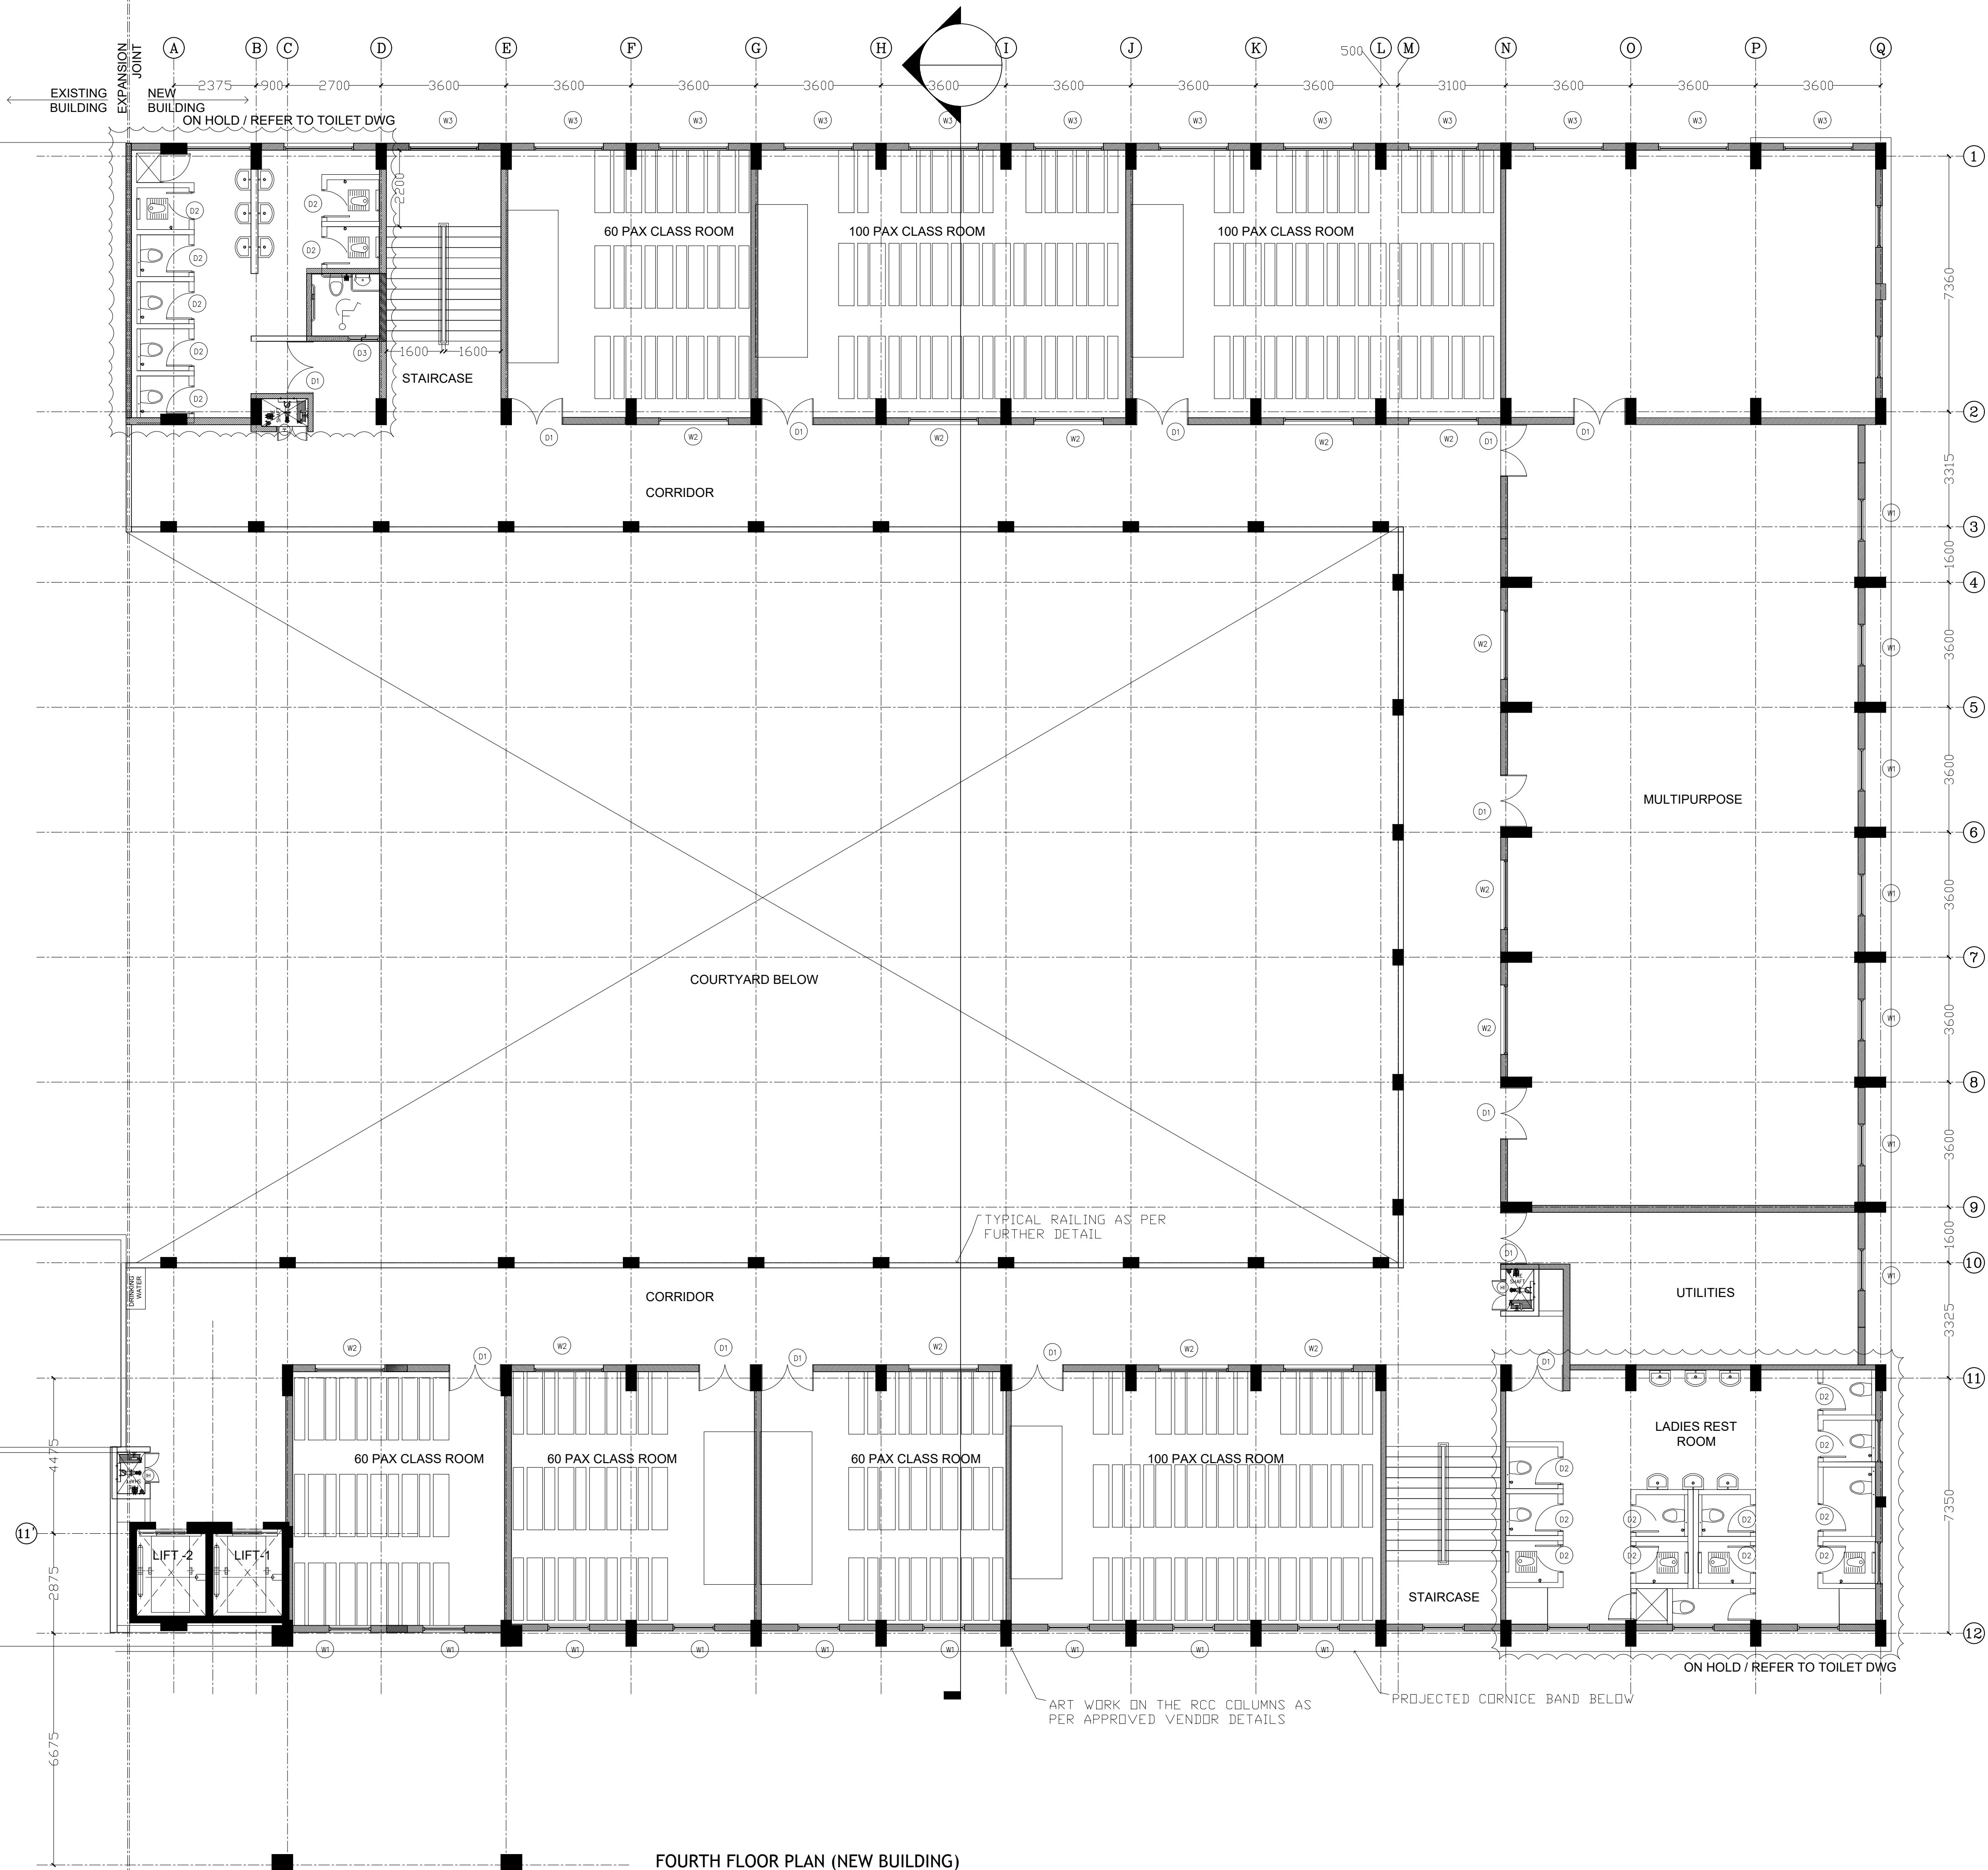

FOURTH FLOOR PLAN (NEW BUILDING)