

SCHEDULE		
SR.NO	L	W
W	1.3	1.2
W1	1.2	1.2
W2	0.6	1.2
V	0.6	0.6
D	0.75	2.1
D1	0.9	2.1

#### GENERAL NOTES

- ALL DIMENSIONS ARE IN METER.
- DIMENSIONS ARE TO BE READ & NOT MEASURED.
- ANY AMBIGUITY SHALL BE IMMEDIATELY REFERRED TO THE ARCHITECT.
- THIS DRAWING IS THE PROPERTY OF THIS FIRM. DIAVAL ENGINEERS AND SHALL NOT TO BE USED ANY ELSE WHERE WITHOUT ARCHITECTS PROPER NOTICE AND PERMISSION.

#### PROJECT NAME:

AANGANWADI, VADODARA

#### DRAWING TITLE:

GROUND FLOOR PLAN

#### SCALE :

NTS

#### SHEET SIZE:

A1

#### DRG. NO. :

101

#### DATE :

02-03-2026

#### CLIENT

Executive Engineer, Building Project  
Department, VMC, Vadodara


#### NORTH



#### PROJECT MANAGEMENT CONSULTANTS



DHAVAL ENGINEERS  
2ND FLOOR, SWASTIK COMPLEX  
PLOT NO. 304  
SECTOR 22, GANDHINAGAR,  
GUJARAT 382022

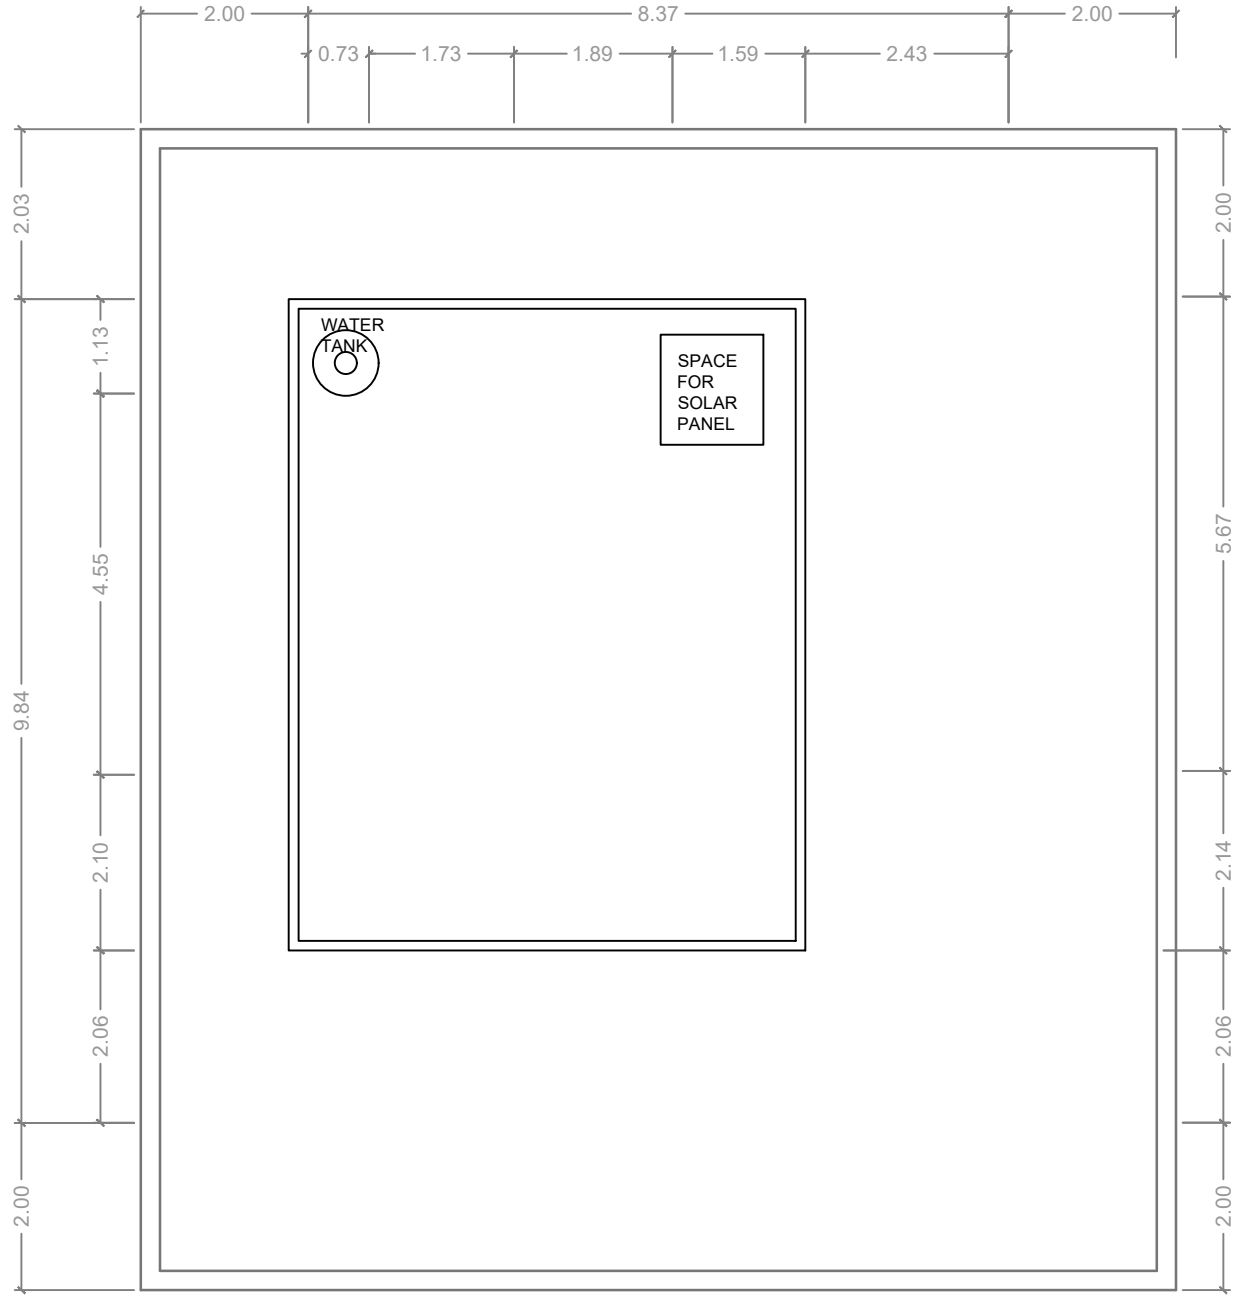

SCHEDULE		
SR.NO	L	W
W	1.3	1.2
W1	1.2	1.2
W2	0.6	1.2
V	0.6	0.6
D	0.75	2.1
D1	0.9	2.1

GENERAL NOTES

- ALL DIMENSIONS ARE IN METER.
- DIMENSIONS ARE TO BE READ & NOT MEASURED.
- ANY AMBIGUITY SHALL BE IMMEDIATELY REFERRED TO THE ARCHITECT.
- THIS DRAWING IS THE PROPERTY OF THIS FIRM. DHAAVAL ENGINEERS AND SHALL NOT TO BE USED ANY ELSE WHERE WITHOUT ARCHITECTS PROPROR NOTICE AND PERMISSION

PROJECT NAME:  
AANGANWADI, VADODARA

DRAWING TITLE:  
TERRACE FLOOR PLAN

SCALE : NTS  
SHEET SIZE: A1  
DRG. NO. : 101  
DATE : 23-12-2025

CLIENT  
Executive Engineer, Building Project  
Department, VMC, Vadodara


NORTH




PROJECT MANAGEMENT CONSULTANTS



DHAAVAL ENGINEERS  
2ND FLOOR, SWASTIK COMPLEX  
PLOT NO. 304  
SECTOR 22, GANDHINAGAR,  
GUJARAT 382022

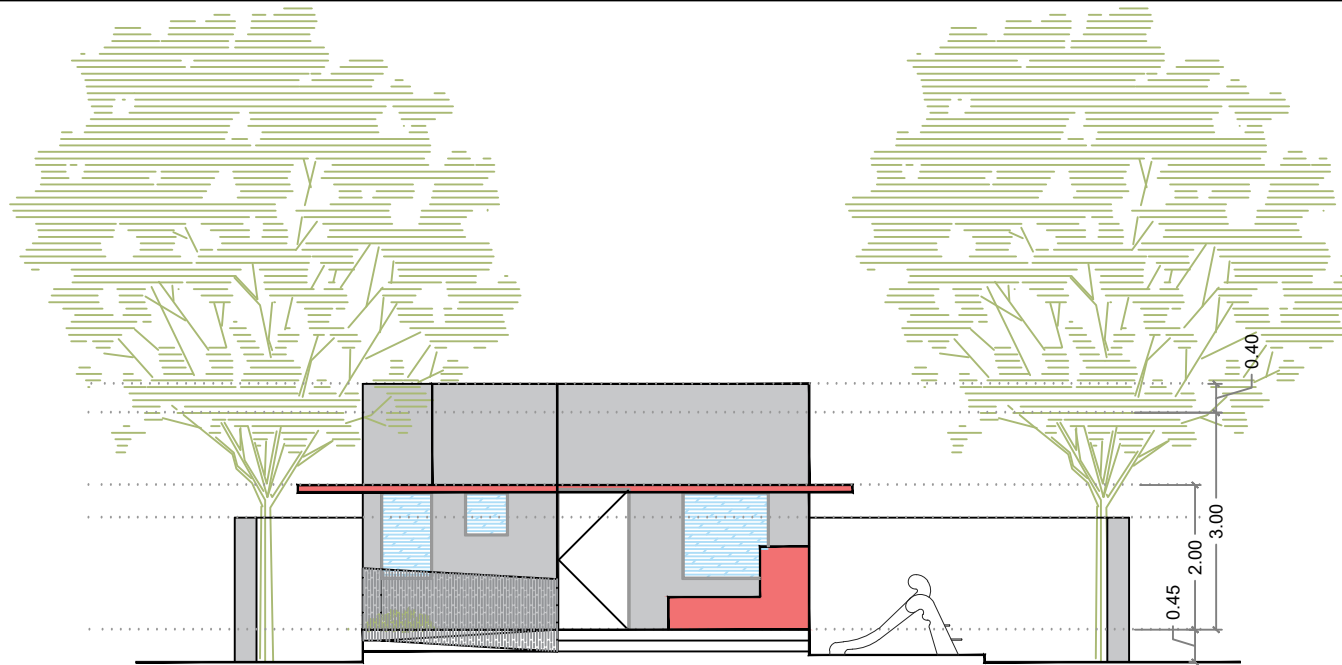

FRONT SIDE ELEVATION

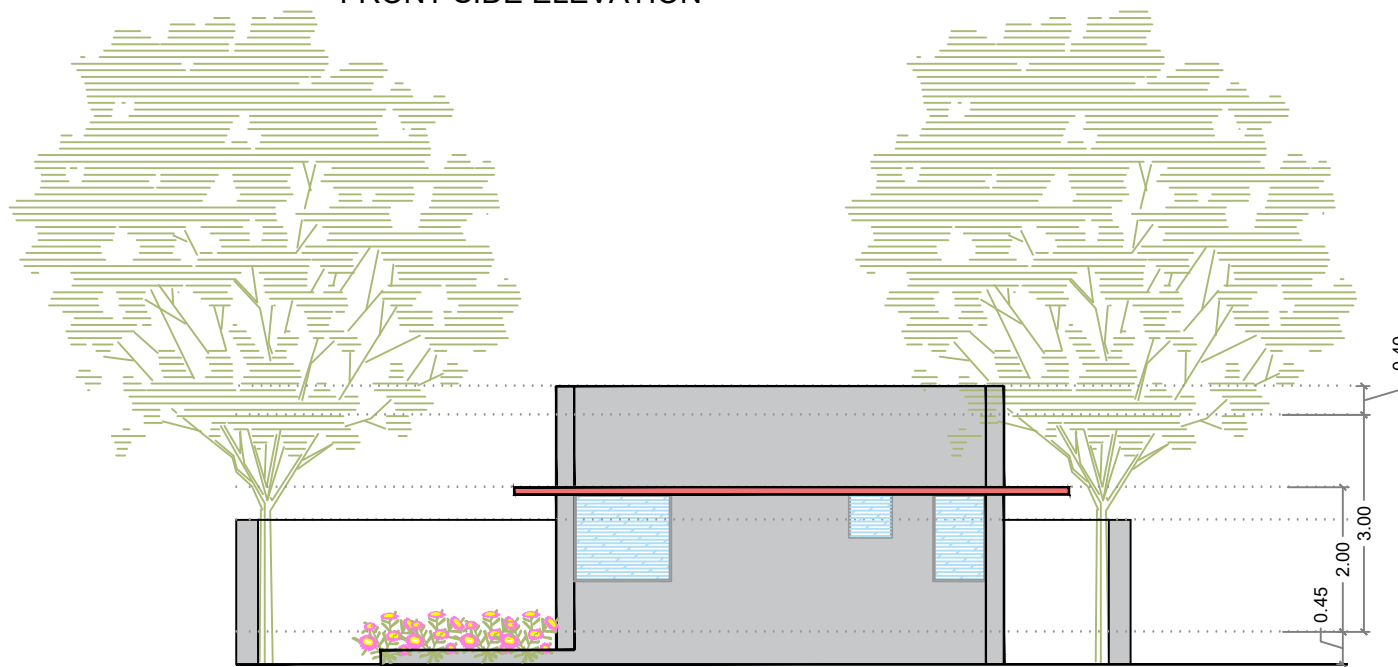

BACK SIDE ELEVATION

#### GENERAL NOTES

- ALL DIMENSIONS ARE IN METER.
- DIMENSIONS ARE TO BE READ & NOT MEASURED.
- ANY AMBIGUITY SHALL BE IMMEDIATELY REFERRED TO THE ARCHITECT.
- THIS DRAWING IS THE PROPERTY OF THIS FIRM. DHAAVAL ENGINEERS AND SHALL NOT TO BE USED ANY ELSE WHERE WITHOUT ARCHITECT'S PROPER NOTICE AND PERMISSION.

PROJECT NAME:  
AANGANWADI, VADODARA

DRAWING TITLE:  
ELEVATION

SCALE : NTS  
SHEET SIZE: A3  
DRG. NO. : 02  
DATE : 01-01-2026

CLIENT  
Executive Engineer, Building Project  
Department, VMC, Vadodara



#### PROJECT MANAGEMENT CONSULTANTS



DHAAVAL ENGINEERS  
2ND FLOOR, SWASTIK COMPLEX  
PLOT NO. 304  
SECTOR 22, GANDHINAGAR,  
GUJARAT 382022