


GROUND FLOOR PLAN

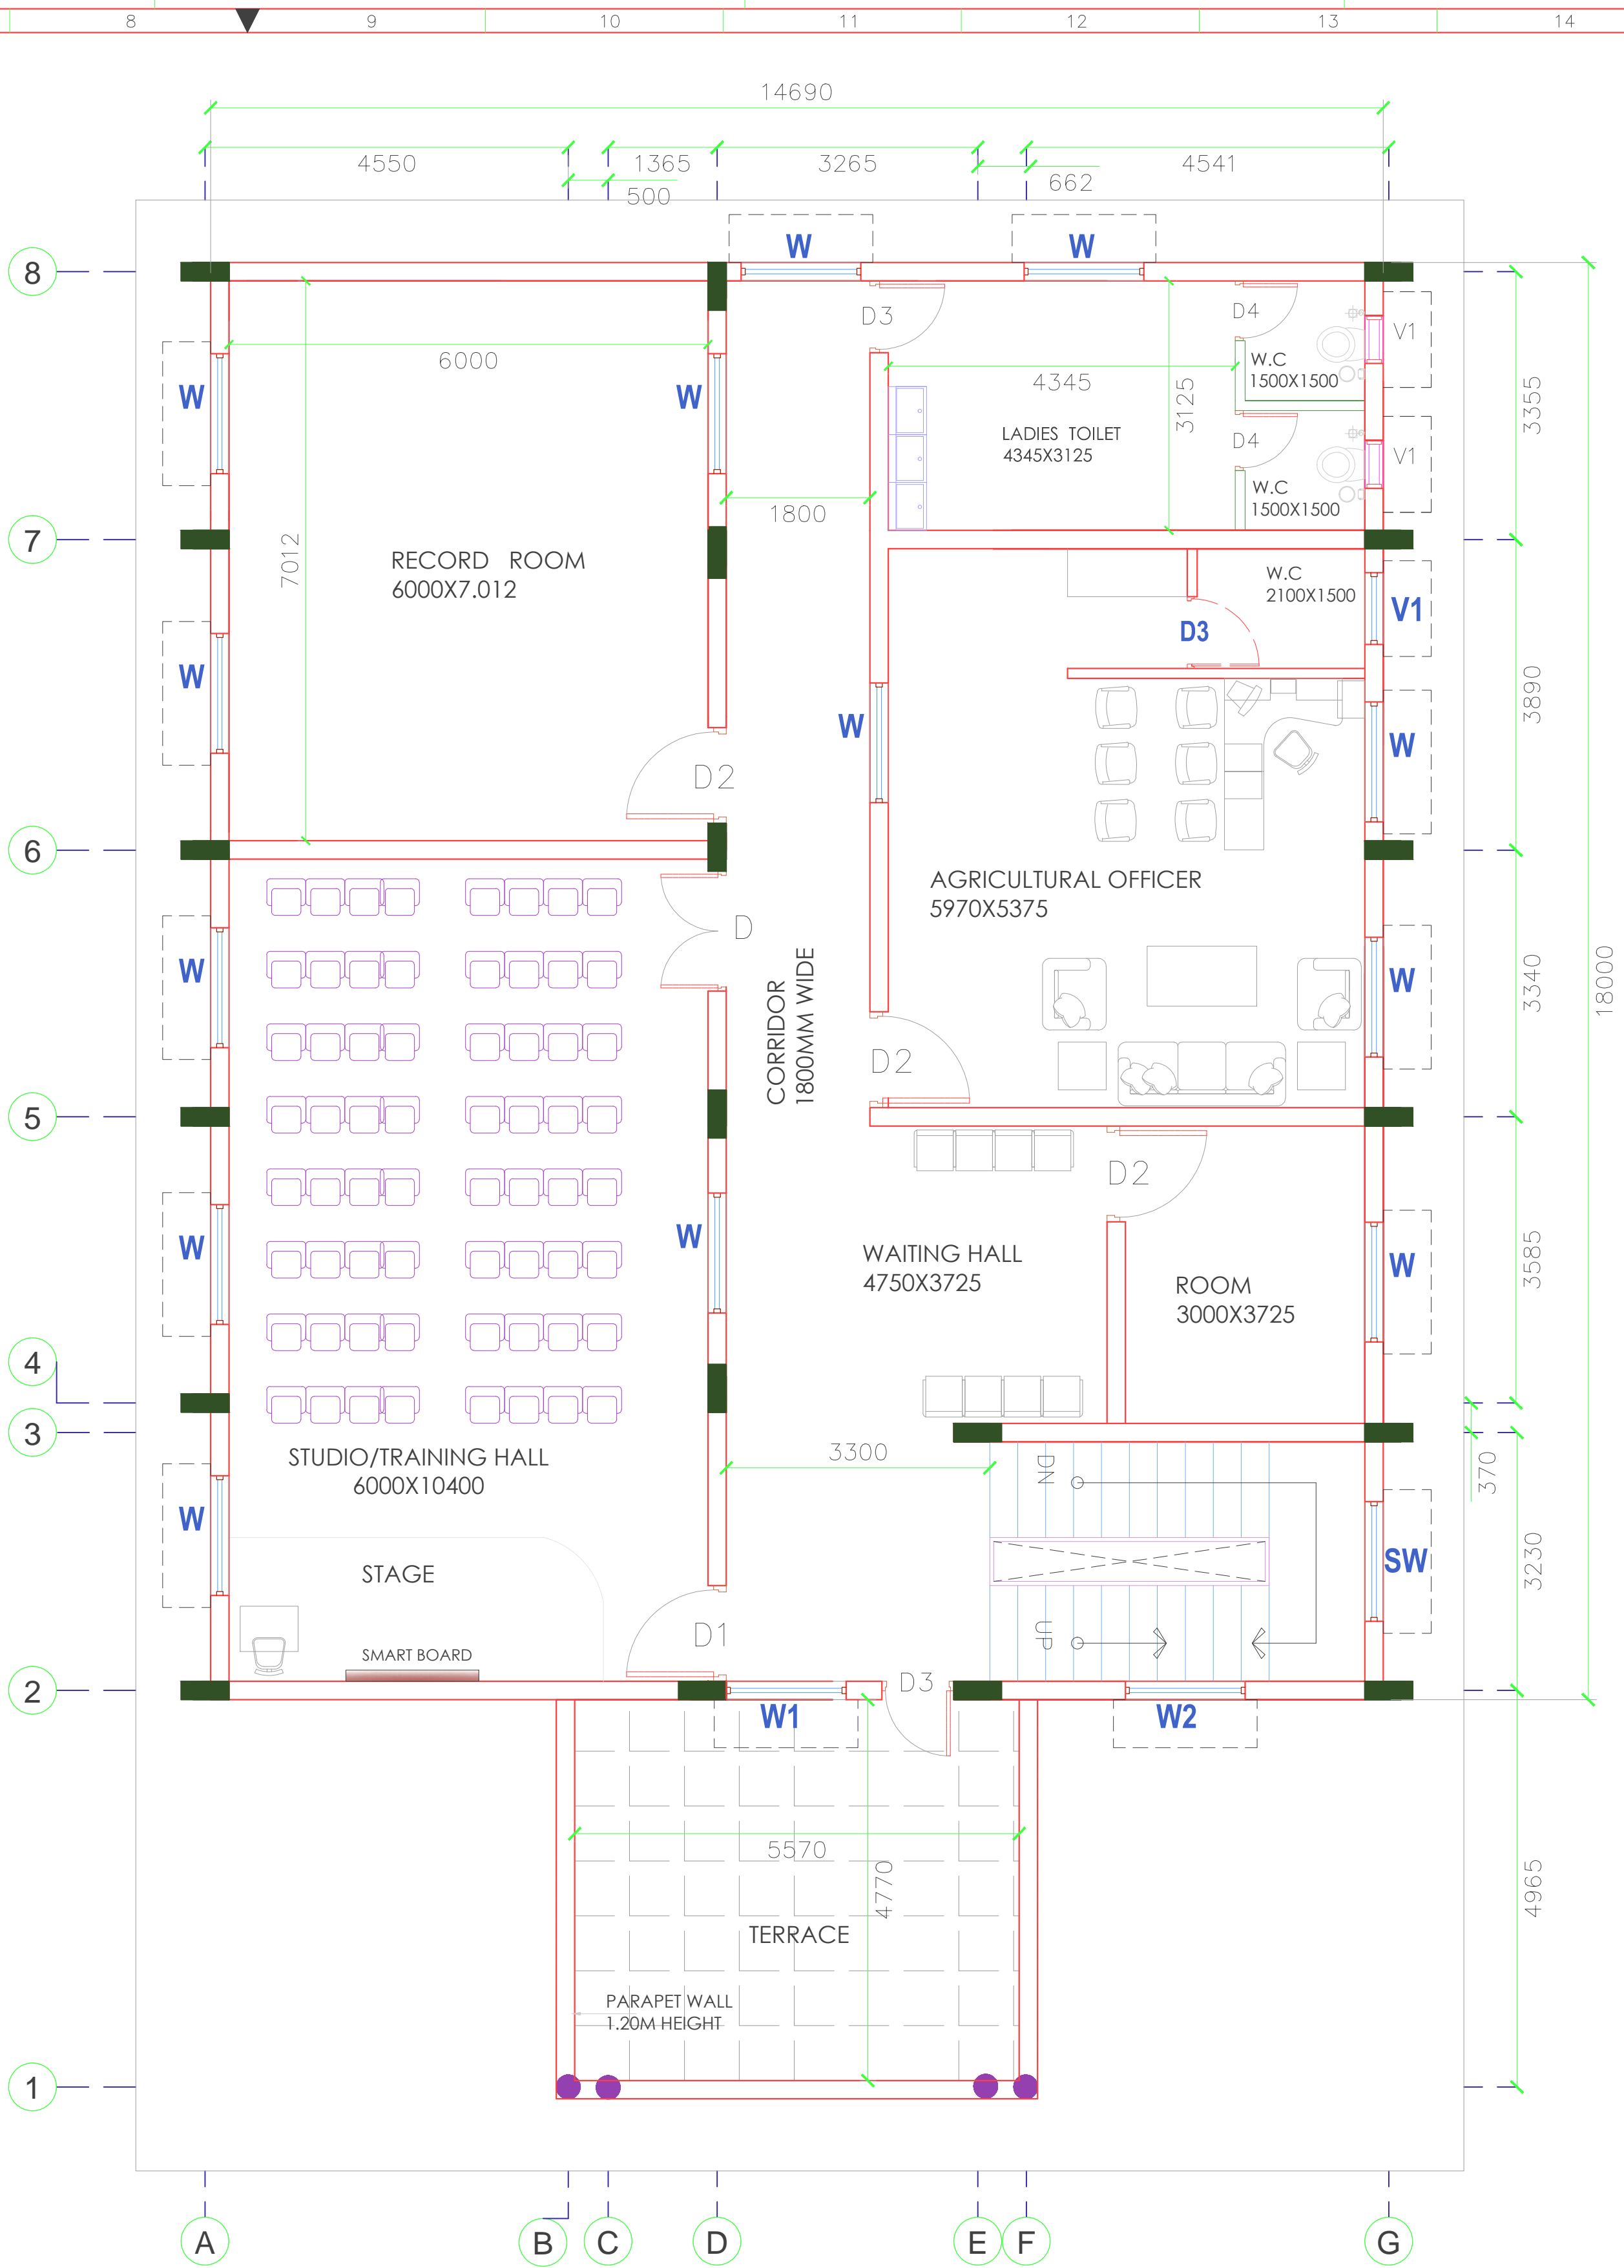

FIRST FLOOR PLAN

NOTE:  
1.DO NOT SCALE THE DRAWING FOLLOW TH WRITTEN DIMINSON ONLY.  
2.ALL DIMENSIONS ARE IN mm UNLESS NOTED OTHERWISE.  
3.GROUND+1 FLOOR STRUCTURE.  
4.FLOOR TO FLOOR 3600mm HEIGHT.  
5.ANY CHANGES SHOULD BE BROUGHT TO THE NOTICE ARCHITECH

SCHEDULE OF OPENING					
TYPE	SIZE	SILL HT	LINTEL HT	FRAME	SHUTTERS
DOORS:					
RS	3000X3000	-	-	MILD STEEL	
ED	1800X2400	-	2400	HONNE	HONNE
D	1500X2400	-	2400	HONNE	FLUSH DOOR
D1	1200X2400	-	2400	HONNE	FLUSH DOOR
D2	900X2400	-	2400	HONNE	FLUSH DOOR
D3	750X2100	-	2100	WPC	WPC
WINDOWS:					
W1	900X1500	900		UPVC	2TRACK
W	1500X1500	900		UPVC	2TRACK
SW	1200X1350			UPVC	2TRACK
W2	1500X900			UPVC	2TRACK
VENTILATORS:					
V	1500X600	1800		UPVC	louvered
V1	900X600	1800		UPVC	louvered

CLIENT: AGRICULTURE DEPARTMENT (KSDA)

IMPLEMENTING AGENCY :  
Planning and Road Asset  
Management Centre (PRAMC)-PWD

DRAWING TITLE :  
GROUND & FIRST FLOOR PLAN

PROJECT TITLE :  
CONSTRUCTION OF RAIHA SAMPARKA KENDRA AND  
GODOWN BUILDING FOR AGRICULTURE DEPARTMENT  
AT KALLAMBELLA HOBLI,SIRA TALUK, TUMAKUR DISTRICT

DRAW :  
DESIGNED:  
CHECKED:  
APPROVED:

ORIENTATION:

DWG No :1  
SCALE:N.T.S  
CONSULTANT:

ASSISTANT ENGINEER  
PRAMC

EXECUTIVE ENGINEER  
PRAMC

AREA STATEMENT	
DESCRIPTION	AREA(SQ/M)
GROUND FLOOR	295.00
FIRST FLOOR	264.50
HEAD ROOM	22.50
TOTAL ARAE	582.00