



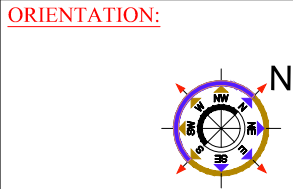



GROUND FLOOR PLAN

AREA STATEMENT:			
S.NO	FLOOR	BUA(sqmt)	BUA(sqft)
1	GROUND FLOOR	3690.00	39718.82
2	FIRST FLOOR	3443.30	37063.37
3	SECOND FLOOR	3443.30	37063.37
4	TERRACE FLOOR	200.00	2152.78
TOTAL		10776.60	115998.35

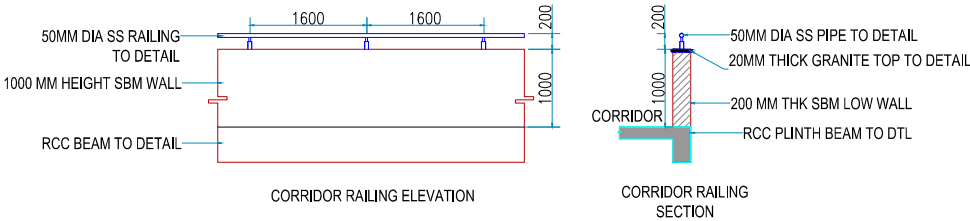

VERIFIED BY	
MANAGER-PROJECT GT&TC	DY.MANAGER-PROJECT GT&TC
CLIENT:  GOVT.TOOL ROOM AND TRAINING CENTRE RAJAJINAGAR INDUSTRIAL ESTATE, BANGALORE-560010	
PROJECT: ESTABLISHMENT OF NEW GTTC CENTRE AT SINDHANOOR IN RAICHUR DISTRICT.	
CONSULTANTS:  NAVEEN CONSULTANTS ARCHITECTS & ENGINEERING CONSULTANTS #1398,2nd floor,2nd Cross,Ashoka Nagara (Behind B.M.S Engineering College Hostel) Banashankari 1st Stage, Bangalore-560050 Ph-080-26620830 (o) Fax-26620836 Email:- naveenconsultants@gmail.com, naveenconsultant1@gmail.com	
TITLE: TRAINING BLOCK WITH WORKSHOP BLOCK	
DRAWING: GROUND FLOOR PLAN	
DRAWN BY : BASANTI	DATE : 26/09/2025
DESIGN BY : KVNS	SCALE : NTS
CHECKED BY: KVNS	SHEET : A2
DWG NO: N/C4-2022-GTTC-SINDHANOOR T B 01	