

1. DO NOT SCALE THE DRAWING.
2. DRAWING SHOULD BE READ, NOT MEASURED.
3. ALL DIMENSIONS ARE IN METERS.
4. CONTRACTORS SHOULD VERIFY ALL THE DIMENSION ON SITE PRIOR TO CONSTRUCTION
5. ANY DISCREPANCIES OR CHANGES NOTED IN THE DRAWING SHOULD BE BROUGHT TO THE NOTICE OF THE CONCERNED ARCHITECT / ENGINEER.

ASST. ENGINEER,  
RGHCL, BENGALORE

ASSISTANT GENERAL MANAGER  
RGHCL, BENGALORE

GENERAL MANAGER  
RGHCL, BENGALORE,

RAJIV GANDHI HOUSING  
CORPORATION LTD  
BENGALORE

CONSULTANTS:-



SRI K.G. CONSTRUCTION & SERVICES  
#1, 2ND FLOOR, MUNISWAMAPPA LAYOUT,  
CHIKKABETTAHALLI, VIDYARANYAPURA,  
BENGALURU-560097  
E-Mail - Skgcs99@gmail.com




TITLE

COLUM CENTERLINE

PROJECT TITLE :

GHPS URDU GRILS MUNVALLI,  
SAWADATTI,BELAGAVI DIST

DEALT:	RAMYAKRISHNA.B	SCALE:	N.T.S
CHECKED:	KAVITHA.H.PUJER	DATE:	
STRUCTURAL:	A. RAMACHANDRAN	DATE:	
APPROVED:	V. RAVI REDDY	DATE:	
DRG NO:-		REV NO :-	

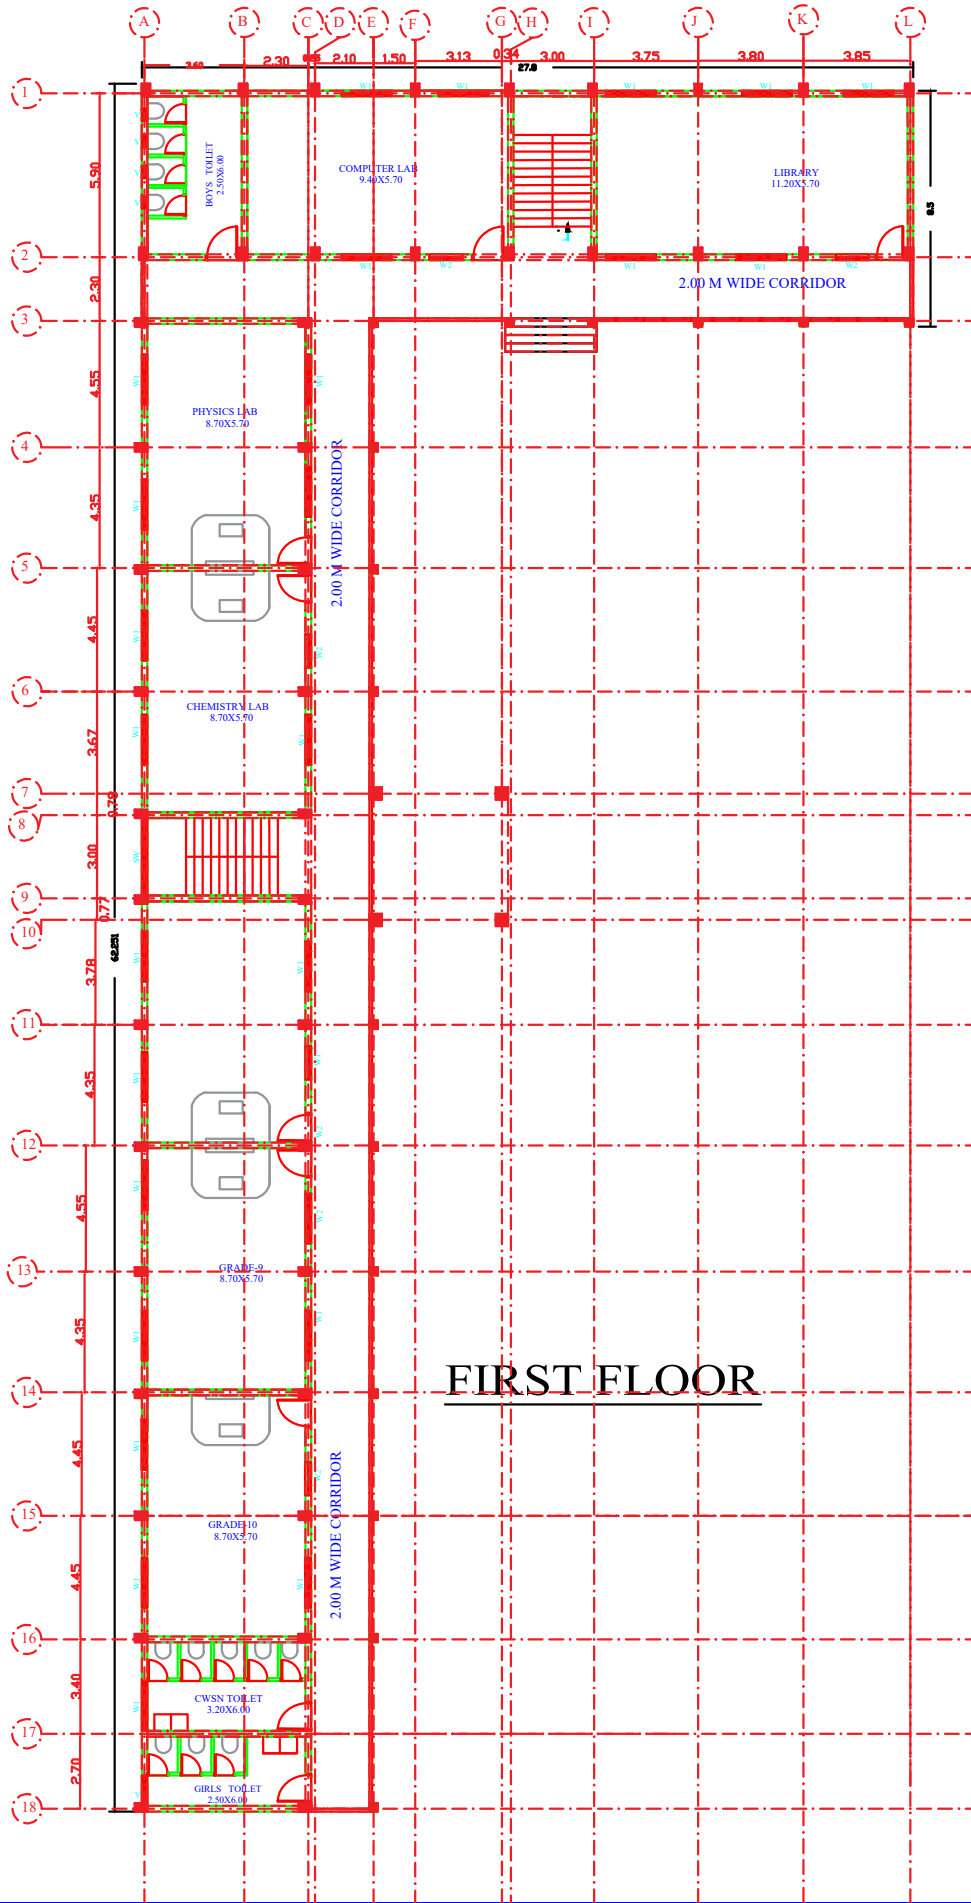

1. DO NOT SCALE THE DRAWING.
2. DRAWING SHOULD BE READ, NOT MEASURED.
3. ALL DIMENSIONS ARE IN METERS.
4. CONTRACTORS SHOULD VERIFY ALL THE DIMENSION ON SITE PRIOR TO CONSTRUCTION
5. ANY DISCREPANCIES OR CHANGES NOTED IN THE DRAWING SHOULD BE BROUGHT TO THE NOTICE OF THE CONCERNED ARCHITECT / ENGINEER.

ASST. ENGINEER,  
RGHCL, BENGALORE

ASSISTANT GENERAL MANAGER  
RGHCL, BENGALORE

GENERAL MANAGER  
RGHCL, BENGALORE,

RAJIV GANDHI HOUSING  
CORPORATION LTD  
BENGALORE

CONSULTANTS:-



SRI K.G. CONSTRUCTION & SERVICES  
#1, 2ND FLOOR, MUNISWAMAPPA LAYOUT,  
CHIKKABETTAHALLI, VIDYARANYAPURA,  
BENGALURU-560097  
E-Mail - Skgcs99@gmail.com


**TITLE :**

FIRST FLOOR PLAN

**PROJECT TITLE :**

GHPS URDU GRILS MUNVALLI,  
SAWADATTI,BELAGAVI DIST

DEALT:	RAMYAKRISHNA.B	SCALE:	N.T.S
CHECKED:	KAVITHA .H .PUJER	DATE:	
STRUCTURAL:	A. RAMACHANDRAN		
APPROVED:	V. RAVI REDDY		
DRG NO:-		REV NO:-	

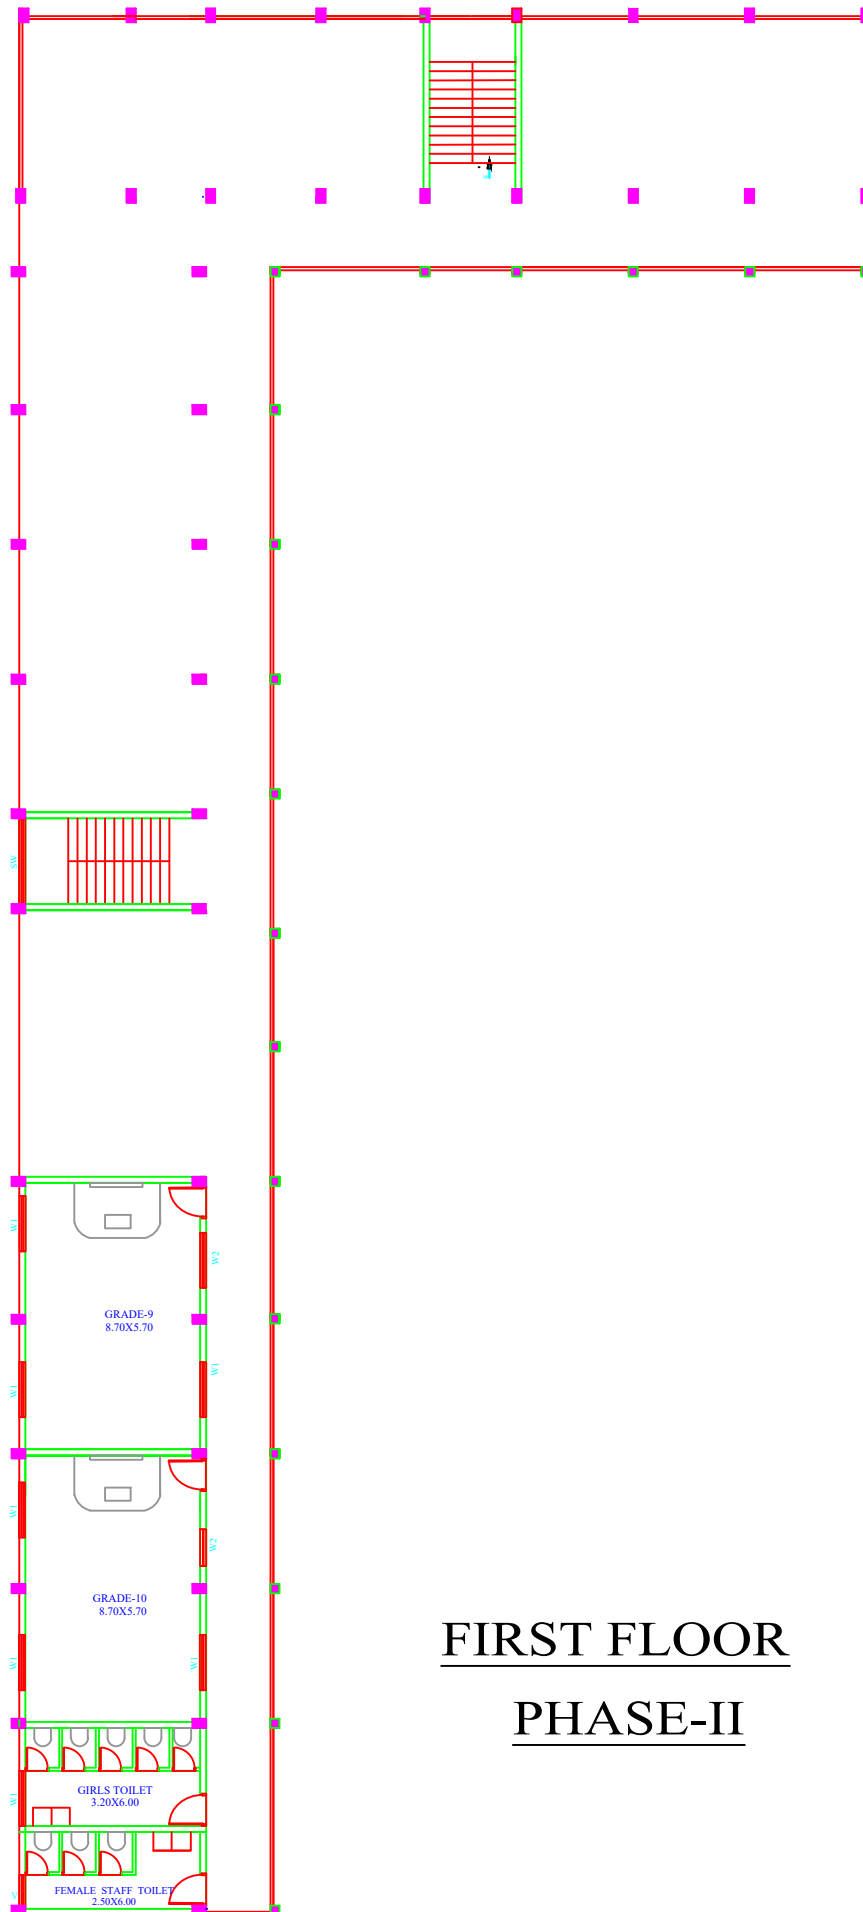

# FIRST FLOOR PHASE-II

1. DO NOT SCALE THE DRAWING.
2. DRAWING SHOULD BE READ, NOT MEASURED.
3. ALL DIMENSIONS ARE IN METERS.
4. CONTRACTORS SHOULD VERIFY ALL THE DIMENSION ON SITE PRIOR TO CONSTRUCTION
5. ANY DISCREPANCIES OR CHANGES NOTED IN THE DRAWING SHOULD BE BROUGHT TO THE NOTICE OF THE CONCERNED ARCHITECT / ENGINEER

ASST. ENGINEER,  
RGHCL, BENGALORE

ASSISTANT GENERAL MANAGER  
RGHCL, BENGALORE

GENERAL MANAGER  
RGHCL, BENGALORE,

RAJIV GANDHI HOUSING  
CORPORATION LTD  
BENGALORE

CONSULTANTS:-



SKGCS



SRI K.G. CONSTRUCTION & SERVICES

#1, 2ND FLOOR, MUNISWAMAPPA LAYOUT,  
CHIKKABETTAHALLI, VIDYARANYAPURA,  
BENGALURU-560097  
E-Mail - Skgcs99@gmail.com

TITLE :

FIRST  
FLOOR

PHASE-II

PROJECT TITLE :

GHPS URDU GRILS MUNVALLI,  
SAWADATTI,BELAGAVI DIST

DEALT: RAMYAKRISHNA.B

SCALE:  
N.T.S

CHECKED: KAVITHA .H .PUJER


DATE:

STRUCTURAL A. RAMACHANDRAN

APPROVED: V. RAVI REDDY

DRG NO:-

REV NO :-

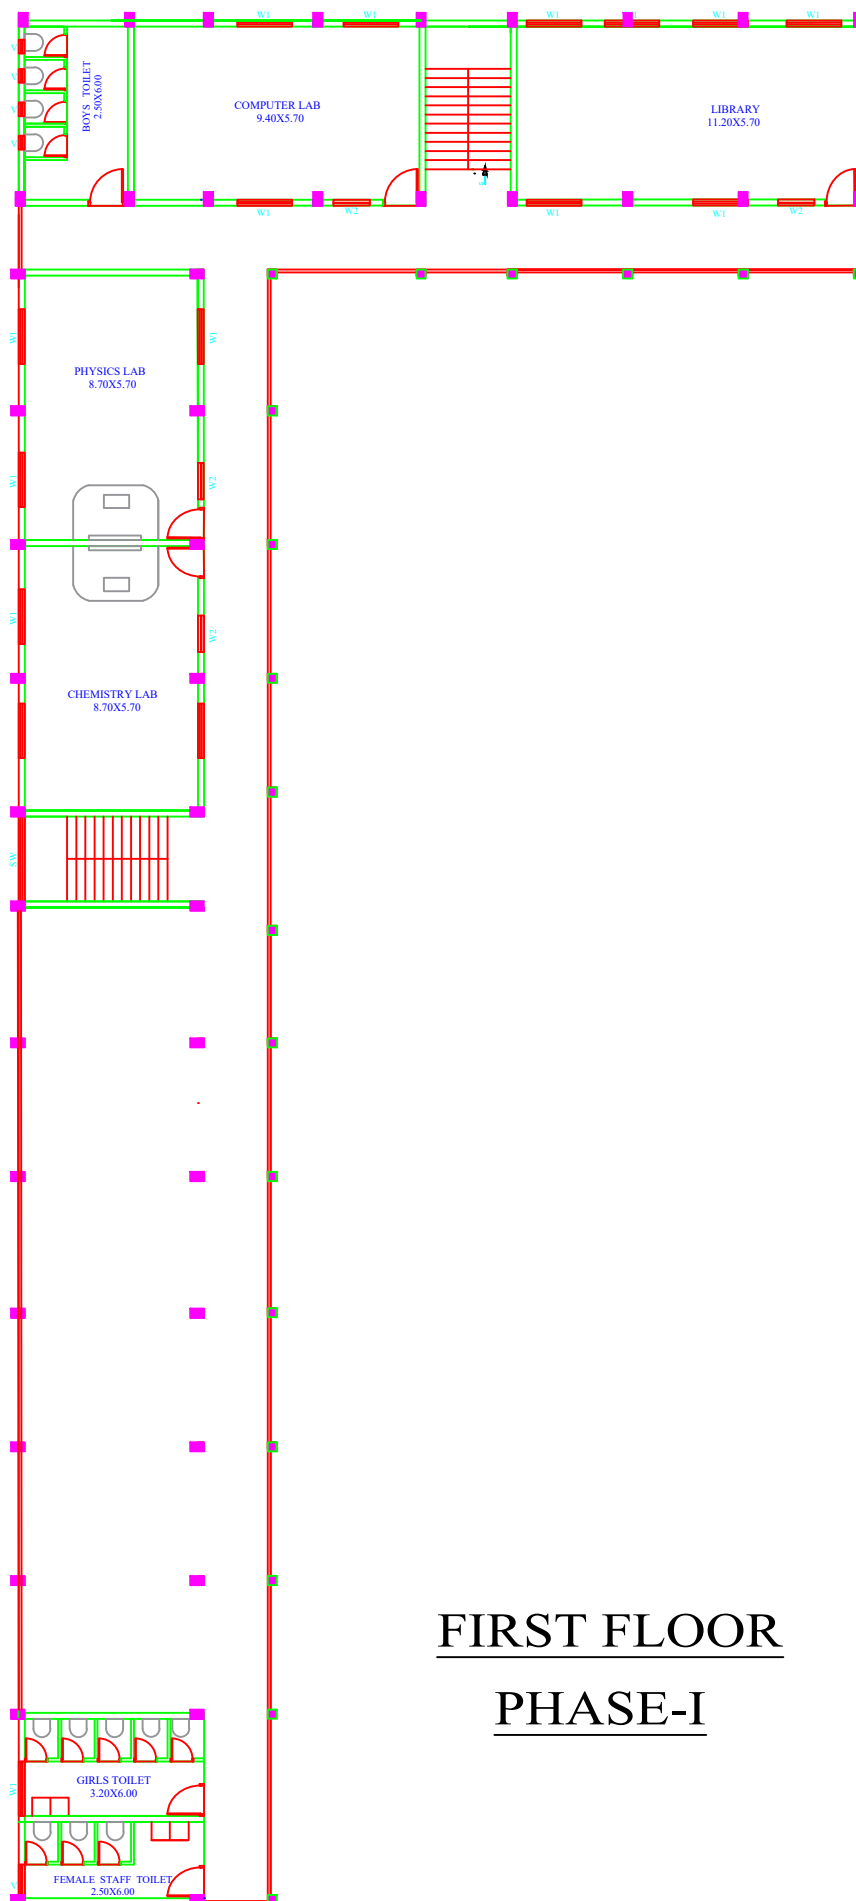

# FIRST FLOOR PHASE-I

1. DO NOT SCALE THE DRAWING.
2. DRAWING SHOULD BE READ, NOT MEASURED.
3. ALL DIMENSIONS ARE IN METERS.
4. CONTRACTORS SHOULD VERIFY ALL THE DIMENSION ON SITE PRIOR TO CONSTRUCTION
5. ANY DISCREPANCIES OR CHANGES NOTED IN THE DRAWING SHOULD BE BROUGHT TO THE NOTICE OF THE CONCERNED ARCHITECT / ENGINEER.

ASST. ENGINEER,  
RGHCL, BENGALORE

ASSISTANT GENERAL MANAGER  
RGHCL, BENGALORE

GENERAL MANAGER  
RGHCL, BENGALORE,

RAJIV GANDHI HOUSING  
CORPORATION LTD  
BENGALORE

CONSULTANTS:-



SKGCS



ISO 9001:2015

SRI K.G. CONSTRUCTION & SERVICES  
#1, 2ND FLOOR, MUNISWAMAPPA LAYOUT,  
CHIKKABETTAHALLI, VIDYARANYAPURA,  
BENGALURU-560097  
E-Mail - Skgos99@gmail.com

TITLE :

FIRST  
FLOOR  
PHASE-I

PROJECT TITLE :

GHPS URDU GRILS MUNVALLI,  
SAWADATTI,BELAGAVI DIST

DEALT: RAMYAKRISHNA.B

SCALE:  
N.T.S

CHECKED: KAVITHA .H .PUJER


STRUCTURAL A. RAMACHANDRAN

DATE:


APPROVED: V. RAVI REDDY

DRG NO:-

REV NO :-

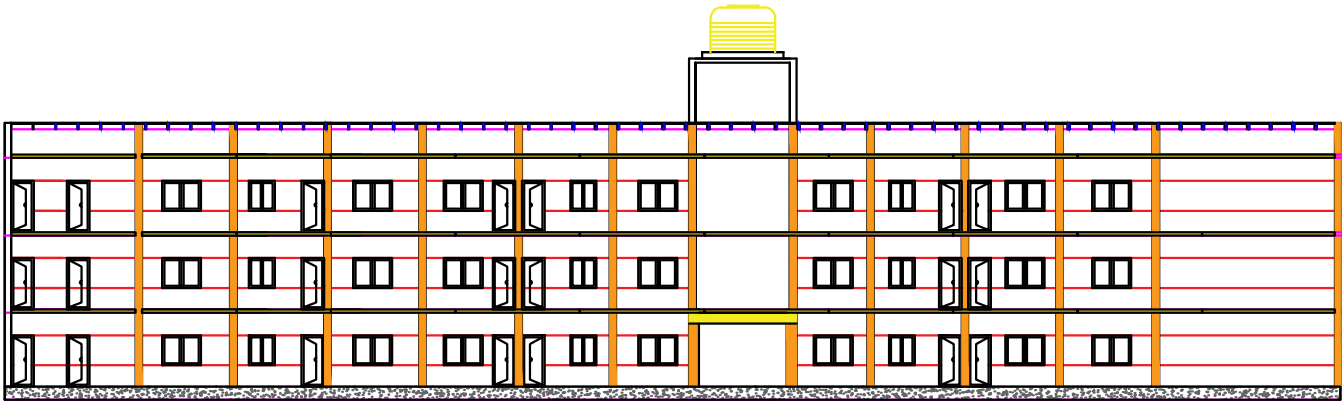

DO NOT SCALE THE DRAWING	
DRAWING SHOULD BE READ:	
NOT THE OTHER WAY AROUND	
CONTRACTORS SHOULD VERIFY	
ALL THE DIMENSIONS AND DETAILS FROM	
THIS DRAWING	
TO THE CONTRACTOR	
ANY DISCREPANCIES OR CHANGES	
NOTED IN THE DRAWING SHOULD BE	
BRINGED TO THE NOTICE OF THE	
CONCERNED ARCHITECT / ENGINEER	
ASST. ENGINEER,	
MEDICAL, BENGALURU	
JOINT SECRETARY GENERAL MANAGER,	
MEDICAL, BENGALURU	
GENERAL MANAGER,	
MEDICAL, BENGALURU	
RAJAWADI CONSTRUCTION CORPORATION LTD	
BENGALURU	
GOVT. URBAN MODEL SCHOOL,	
BANGALORE	
TITLE :	
FRONT ELEVATION	
DATE :	
BY :	
CHECKED BY :	
APPROVED BY :	
SCALE :	

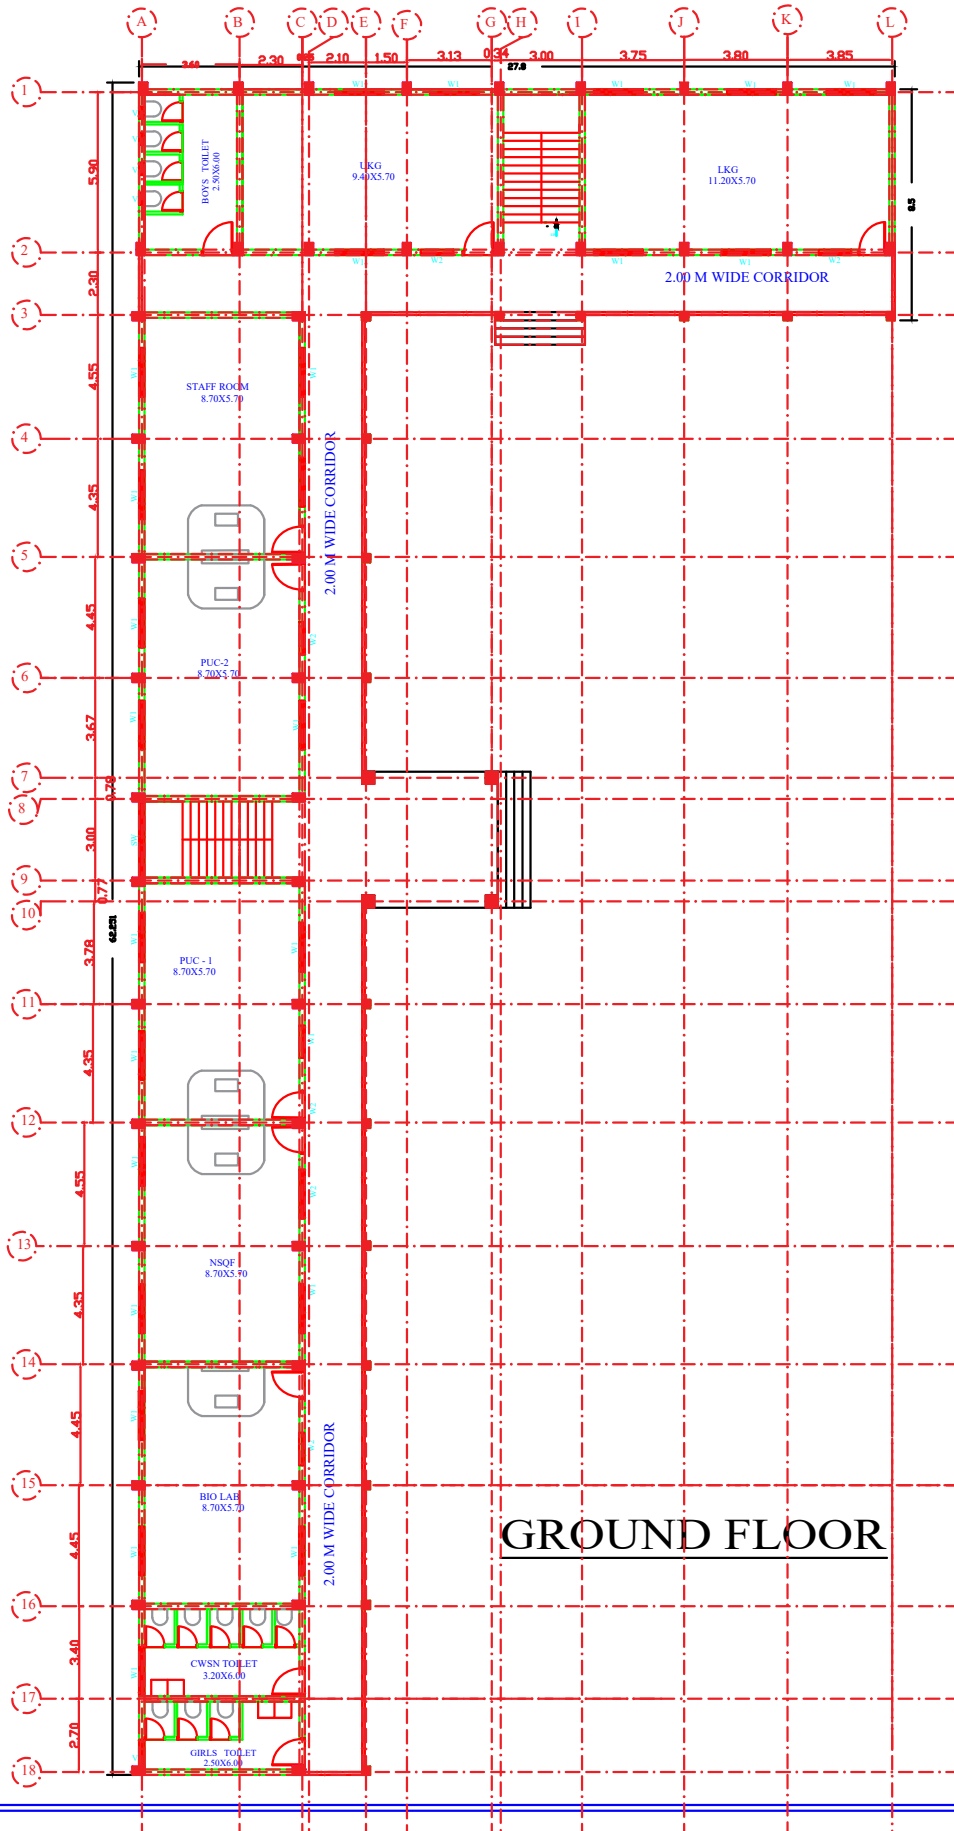

# GROUND FLOOR

- DO NOT SCALE THE DRAWING.
- DRAWING SHOULD BE READ, NOT MEASURED.
- ALL DIMENSIONS ARE IN METERS.
- CONTRACTORS SHOULD VERIFY ALL THE DIMENSION ON SITE PRIOR TO CONSTRUCTION
- ANY DISCREPANCIES OR CHANGES NOTED IN THE DRAWING SHOULD BE BROUGHT TO THE NOTICE OF THE CONCERNED ARCHITECT / ENGINEER.

ASST. ENGINEER,  
RGHCL, BENGALORE

ASSISTANT GENERAL MANAGER  
RGHCL, BENGALORE

GENERAL MANAGER  
RGHCL, BENGALORE,

RAJIV GANDHI HOUSING  
CORPORATION LTD  
BENGALORE

CONSULTANTS:-



SRI K.G. CONSTRUCTION & SERVICES  
#1, 2ND FLOOR, MUNISWAMPA LAYOUT,  
CHIKKABETTAHALLI, VIDYARANYAPURA,  
BENGALURU-560097  
E-Mail - Skgcs99@gmail.com


**TITLE :**

GROUND FLOOR PLAN

PROJECT TITLE :

GHPS URDU GRILS MUNVALLI,  
SAWADATTI,BELAGAVI DIST

DEALT:	RAMYAKRISHNA.B	SCALE:	N.T.S
CHECKED:	KAVITHA .H .PUJER		
STRUCTURAL	A. RAMACHANDRAN	DATE:	
APPROVED:	V. RAVI REDDY		
DRG NO.:-		REV NO.:-	

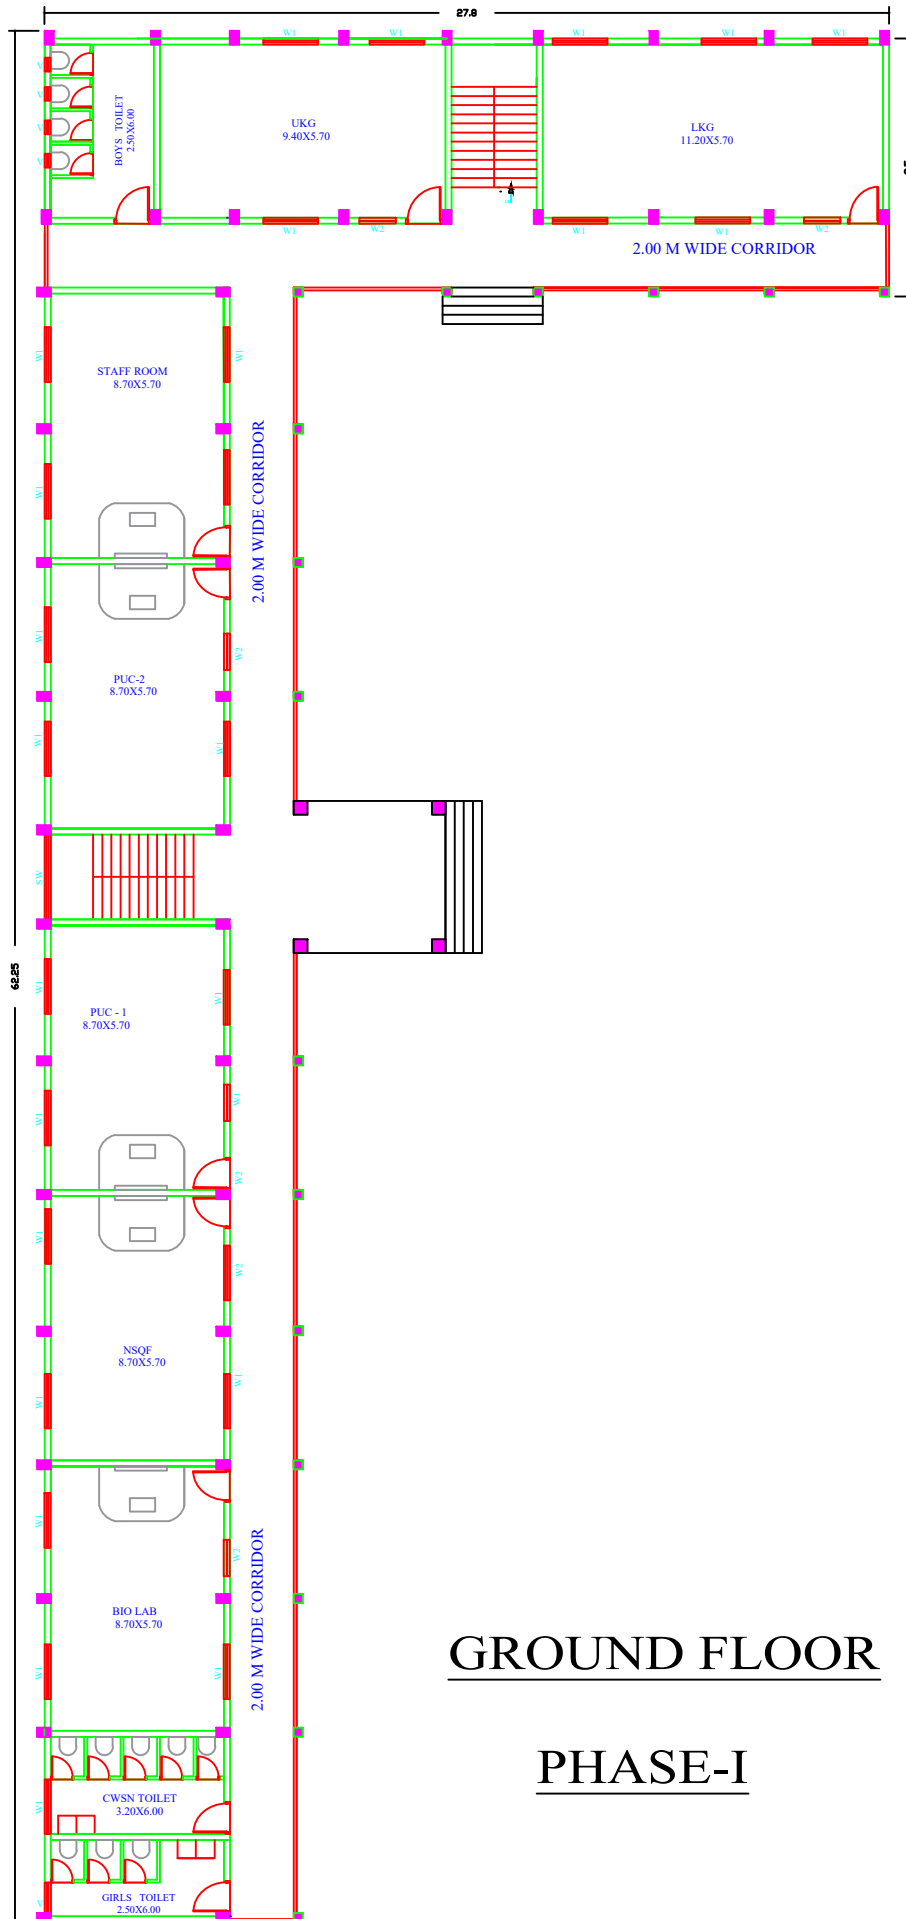

## GROUND FLOOR

### PHASE-I

1. DO NOT SCALE THE DRAWING.
2. DRAWING SHOULD BE READ, NOT MEASURED.
3. ALL DIMENSIONS ARE IN METERS.
4. CONTRACTORS SHOULD VERIFY ALL THE DIMENSION ON SITE PRIOR TO CONSTRUCTION
5. ANY DISCREPANCIES OR CHANGES NOTED IN THE DRAWING SHOULD BE BROUGHT TO THE NOTICE OF THE CONCERNED ARCHITECT / ENGINEER.

ASST. ENGINEER,  
RGHCL, BENGALORE

ASSISTANT GENERAL MANAGER  
RGHCL, BENGALORE

GENERAL MANAGER  
RGHCL, BENGALORE,

RAJIV GANDHI HOUSING  
CORPORATION LTD  
BENGALORE

CONSULTANTS:-



SKGCS



ISO 9001:2015

SRI K.G. CONSTRUCTION & SERVICES

#1, 2ND FLOOR, MUNISWAMAPPA LAYOUT,  
CHIKKABETTAHALLI, VIDYARANYAPURA,  
BENGALURU-560097  
E-Mail - Skgos99@gmail.com

TITLE :

GROUND  
FLOOR

PROJECT TITLE:

GHPS URDU GRILS MUNVALLI,  
SAWADATTI,BELAGAVI DIST

DEALT: RAMYAKRISHNA.B

SCALE:  
N.T.S

CHECKED: KAVITHA .H .PUJER


STRUCTURAL A. RAMACHANDRAN

DATE:

APPROVED: V. RAVI REDDY

DRG NO:-

REV NO :-

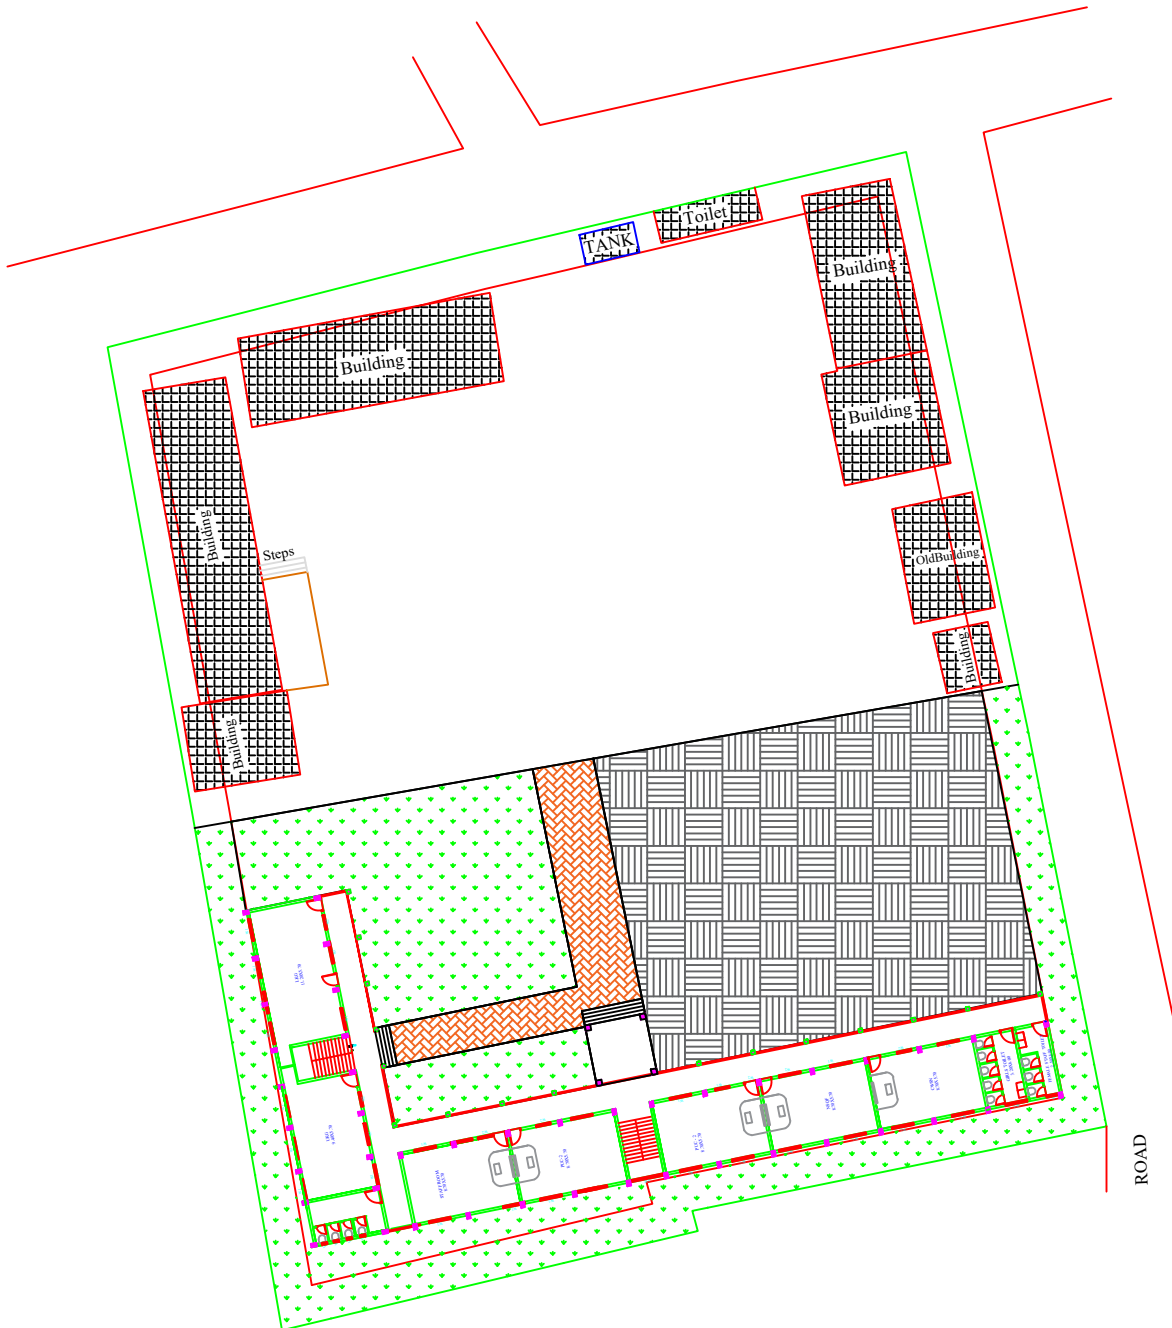

1. DO NOT SCALE THE DRAWING.
2. DRAWING SHOULD BE READ, NOT MEASURED.
3. ALL DIMENSIONS ARE IN METERS.
4. CONTRACTORS SHOULD VERIFY ALL THE
5. ANY DISCREPANCIES OR CHANGES NOTED IN THE DRAWING SHOULD BE BROUGHT TO THE NOTICE OF THE CONCERNED ARCHITECT / ENGINEER

ASST. ENGINEER,  
RGHCL, BENGALORE

ASSISTANT GENERAL MANAGER  
RGHCL, BENGALORE

GENERAL MANAGER  
RGHCL, BENGALORE.

RAJIV GANDHI HOUSING  
CORPORATION LTD  
BENGALORE

CONSULTANTS:-



SRI K.G. CONSTRUCTION & SERVICES  
#1, 2ND FLOOR, MUNISWAMAPPA LAYOUT,  
CHIKKABETTANAHALLI, VIDYARANYAPURA,  
BENGALURU-560097  
E-Mail - Skgcs99@gmail.com



TITLE :  
  
PROPOSED LAYOUT:

PROJECT TITLE :

GHPS URDU GRILLS MUNVALLI,  
SAWADATTI,BELAGAVI DIST

DEALT:	RAMYAKRISHNAB	SCALE:	N.T.S
CHECKED:	KAVITHA .H .PUJER	DATE:	
STRUCTURAL	A. RAMACHANDRAN		
APPROVED:	V. RAVI REDDY		
DRG NO:-		REV NO :-	














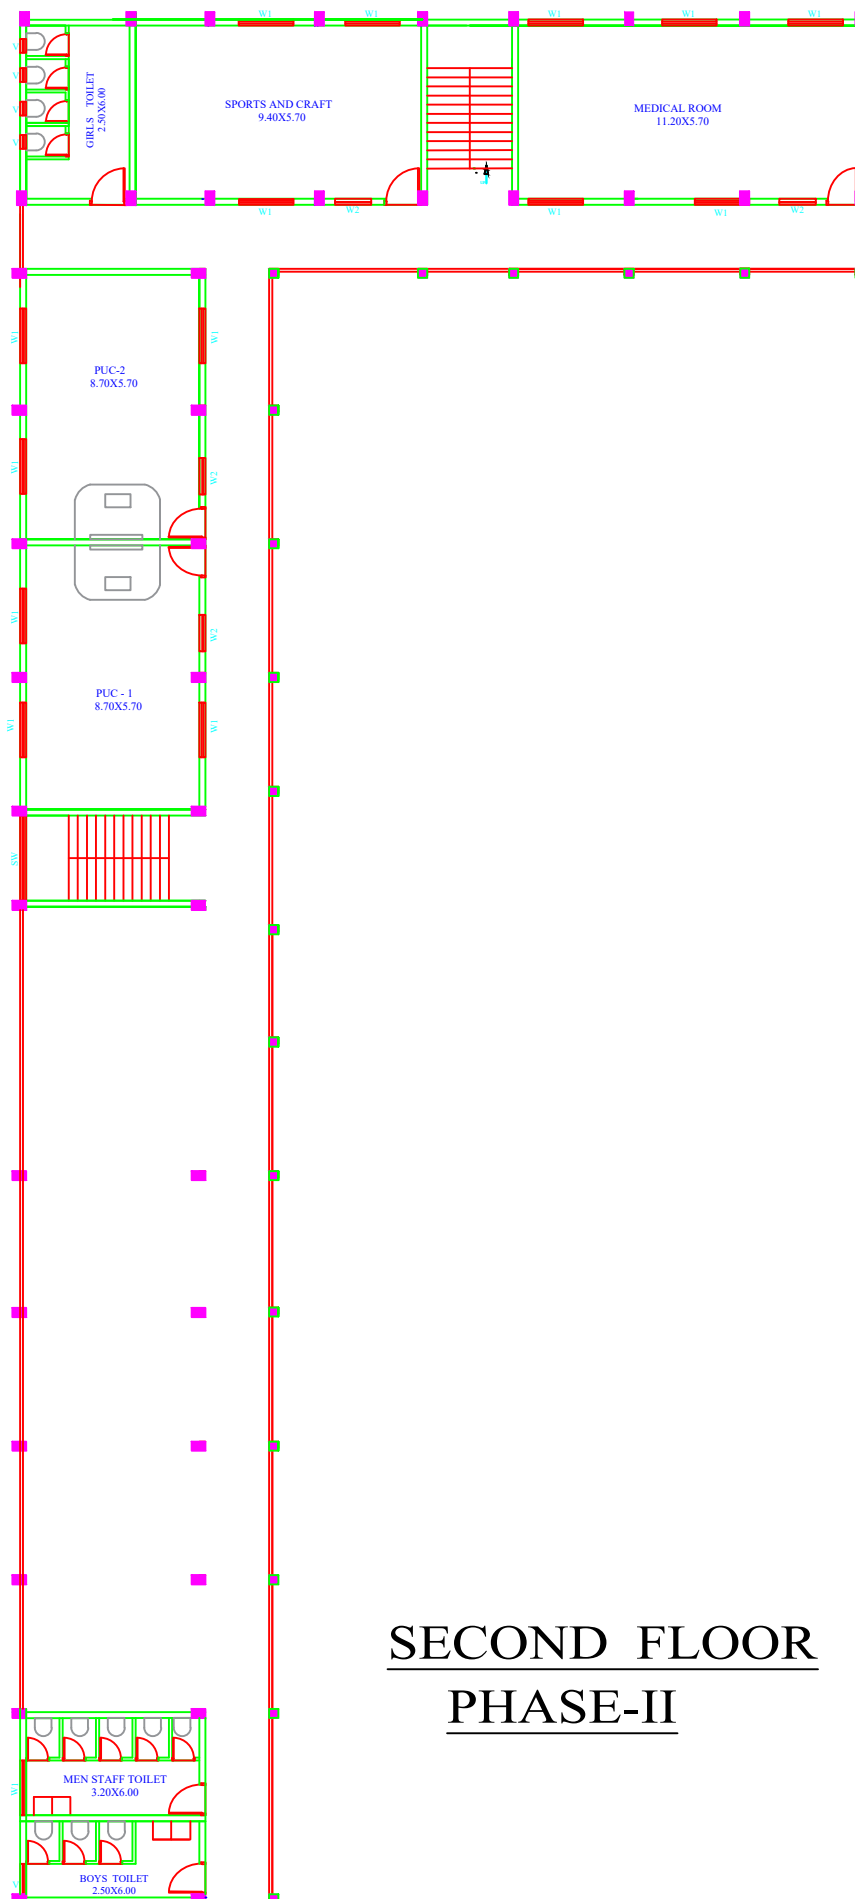

## SECOND FLOOR PHASE-II

1. DO NOT SCALE THE DRAWING.
2. DRAWING SHOULD BE READ, NOT MEASURED.
3. ALL DIMENSIONS ARE IN METERS.
4. CONTRACTORS SHOULD VERIFY ALL THE DIMENSION ON SITE PRIOR TO CONSTRUCTION
5. ANY DISCREPANCIES OR CHANGES NOTED IN THE DRAWING SHOULD BE BROUGHT TO THE NOTICE OF THE CONCERNED ARCHITECT / ENGINEER.

ASST. ENGINEER,  
RGHCL, BENGALORE

ASSISTANT GENERAL MANAGER  
RGHCL, BENGALORE

GENERAL MANAGER  
RGHCL, BENGALORE,

RAJIV GANDHI HOUSING  
CORPORATION LTD  
BENGALORE

CONSULTANTS:-



SKGCS



ISO 9001:2015

**SRI K.G. CONSTRUCTION & SERVICES**

#1, 2ND FLOOR, MUNISWAMAPPA LAYOUT,  
CHIKKABETTAHALLI, VIDYARANYAPURA,  
BENGALURU-560097  
E-Mail - Skgos99@gmail.com


TITLE :


SECOND  
FLOOR

PROJECT TITLE :

GHPS URDU GRILLS MUNVALLI,  
SAWADATTI,BELAGAVI DIST

DEALT:	RAMYAKRISHNA.B	SCALE:
CHECKED:	KAVITHA .H .PUJER	N.T.S
STRUCTURAL	A. RAMACHANDRAN	DATE:
APPROVED:	V. RAVI REDDY	
DRG NO:-	REV NO :-	

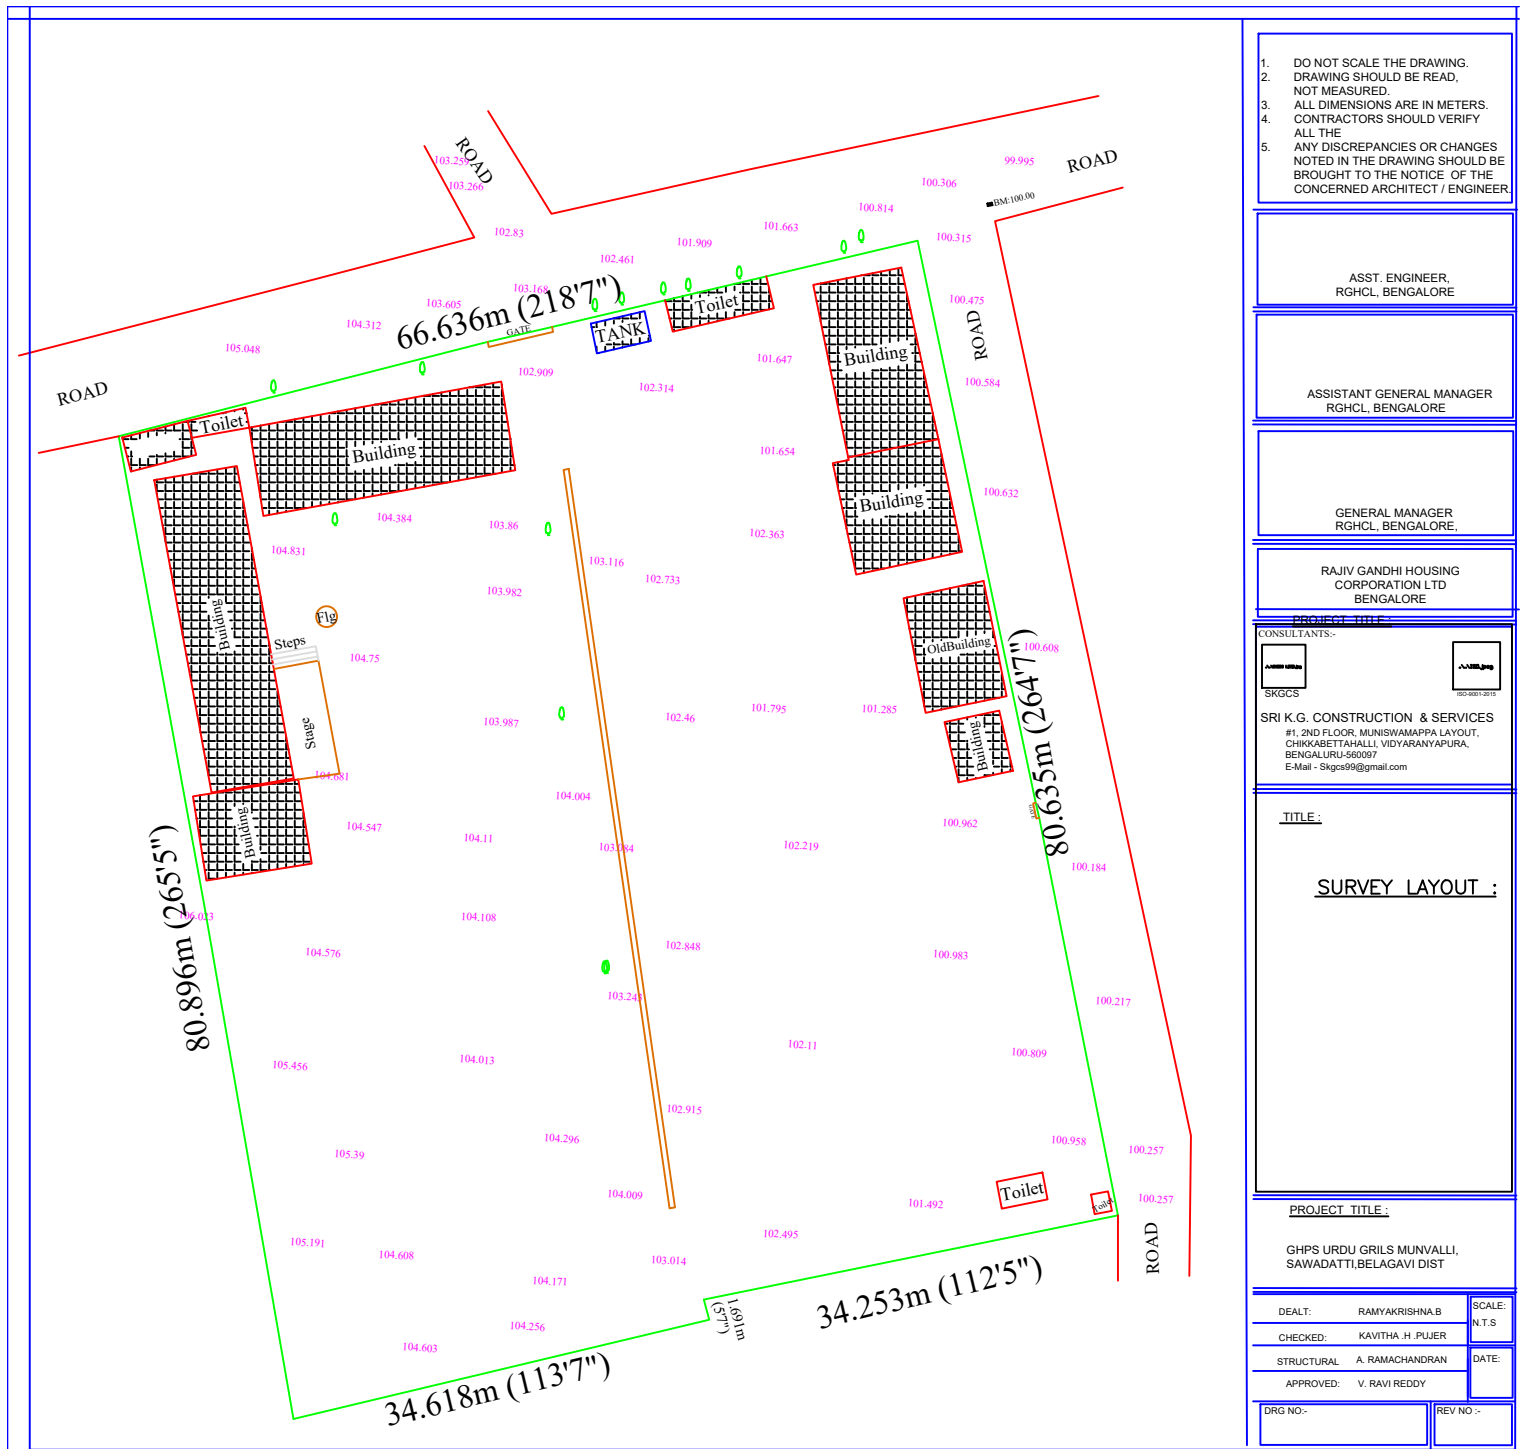

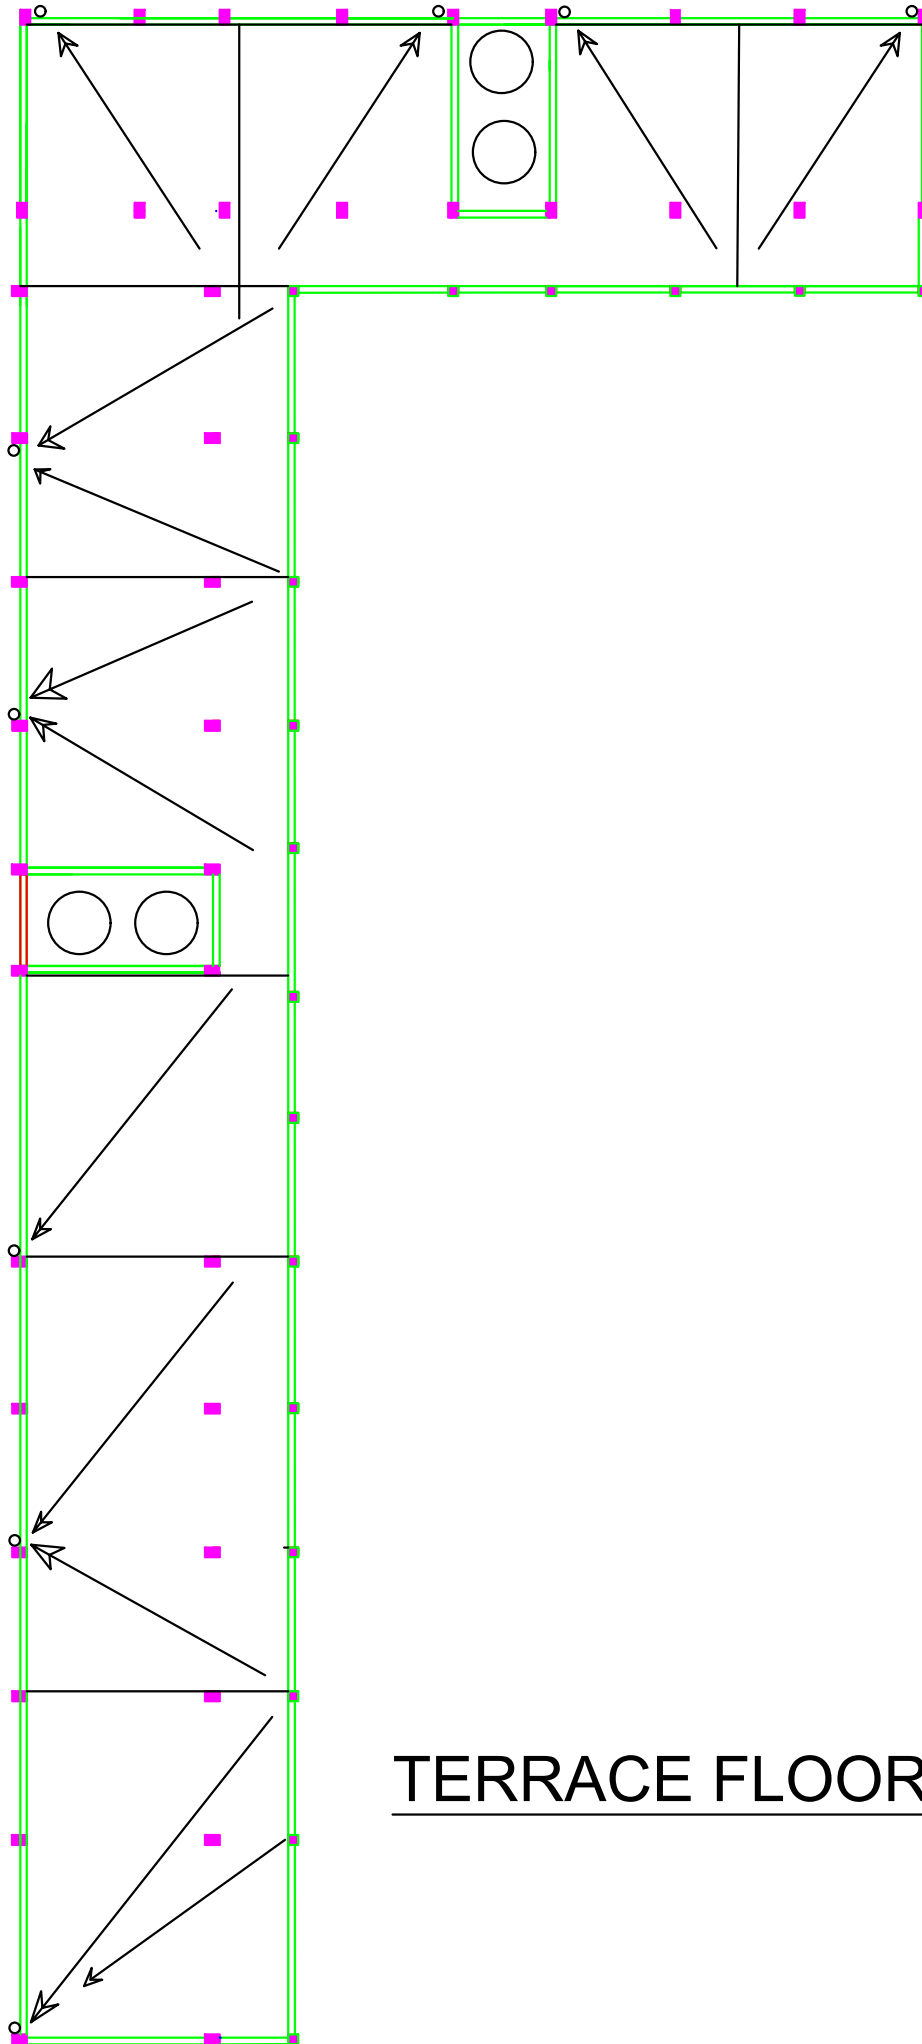

1. DO NOT SCALE THE DRAWING.
2. DRAWING SHOULD BE READ, NOT MEASURED.
3. ALL DIMENSIONS ARE IN METERS. CONTRACTORS SHOULD VERIFY ALL THE DIMENSION ON SITE PRIOR TO CONSTRUCTION
4. ANY DISCREPANCIES OR CHANGES NOTED IN THE DRAWING SHOULD BE BROUGHT TO THE NOTICE OF THE CONCERNED ARCHITECT / ENGINEER.

ASST. ENGINEER,  
RGHCL, BENGALORE

ASSISTANT GENERAL MANAGER  
RGHCL, BENGALORE

GENERAL MANAGER  
RGHCL, BENGALORE,

RAJIV GANDHI HOUSING  
CORPORATION LTD  
BENGALORE

CONSULTANTS:-

  
 SKGCS

  
 ISO-9001:2015

**SRI K.G. CONSTRUCTION & SERVICES**  
 #1, 2ND FLOOR, MUNISWAMAPPA LAYOUT,  
 CHIKKABETTAHALLI, VIDYARANYAPURA,  
 BENGALURU-560097  
 E-Mail - Skgcs99@gmail.com

**TITLE :**

**TERRACE FLOOR PLAN**

**PROJECT TITLE :**

GHPS URDU GRILS MUNVALLI,  
SAWADATTI,BELAGAVI DIST

DEALT:	RAMYAKRISHNA.B	SCALE:	N.T.S
CHECKED:	KAVITHA .H .PUJER	DATE:	
STRUCTURAL	A. RAMACHANDRAN		
APPROVED:	V. RAVI REDDY		
DRG NO:-		REV NO :-	

1. DO NOT SCALE THE DRAWING.  
2. DRAWING SHOULD BE READ, NOT MEASURED.  
3. ALL DIMENSIONS ARE IN METERS.  
4. CONTRACTORS SHOULD VERIFY ALL THE DIMENSION ON SITE PRIOR TO CONSTRUCTION.  
5. ANY DISCREPANCIES OR CHANGES NOTED IN THE DRAWING SHOULD BE BROUGHT TO THE NOTICE OF THE CONCERNED ARCHITECT / ENGINEER.

ASST. ENGINEER,  
RGHCL, BENGALORE.

ASSISTANT GENERAL MANAGER  
RGHCL, BENGALORE.

GENERAL MANAGER  
RGHCL, BENGALORE.

RAJIV GANDHI HOUSING  
CORPORATION LTD  
BENGALORE.



SKGCS

SRI K.G. CONSTRUCTION & SERVICES  
#1, 2ND FLOOR, MUNISHAMPA LAYOUT,  
CHIKKABETTAHALLI, VIDYARANYAPURA,  
BENGALURU-560037  
E-Mail - skgs29@gmail.com


TITLE-

COLUMN  
DETAILS

PROJECT TITLE:  
GOVT URDU GIRLS  
SCHOOL,MUNAVALLI,SAVADATHI


DEALT:	RAMYAKRISHNA.B	SCALE:	N.T.S.
CHECKED:	KAVITHA.H.PUER	DATE:	
STRUCTURAL:	A. RAMACHANDRAN	DATE:	
APPROVED:	V. RAVI REDDY	DATE:	
DRG NO:-		REV NO:-	



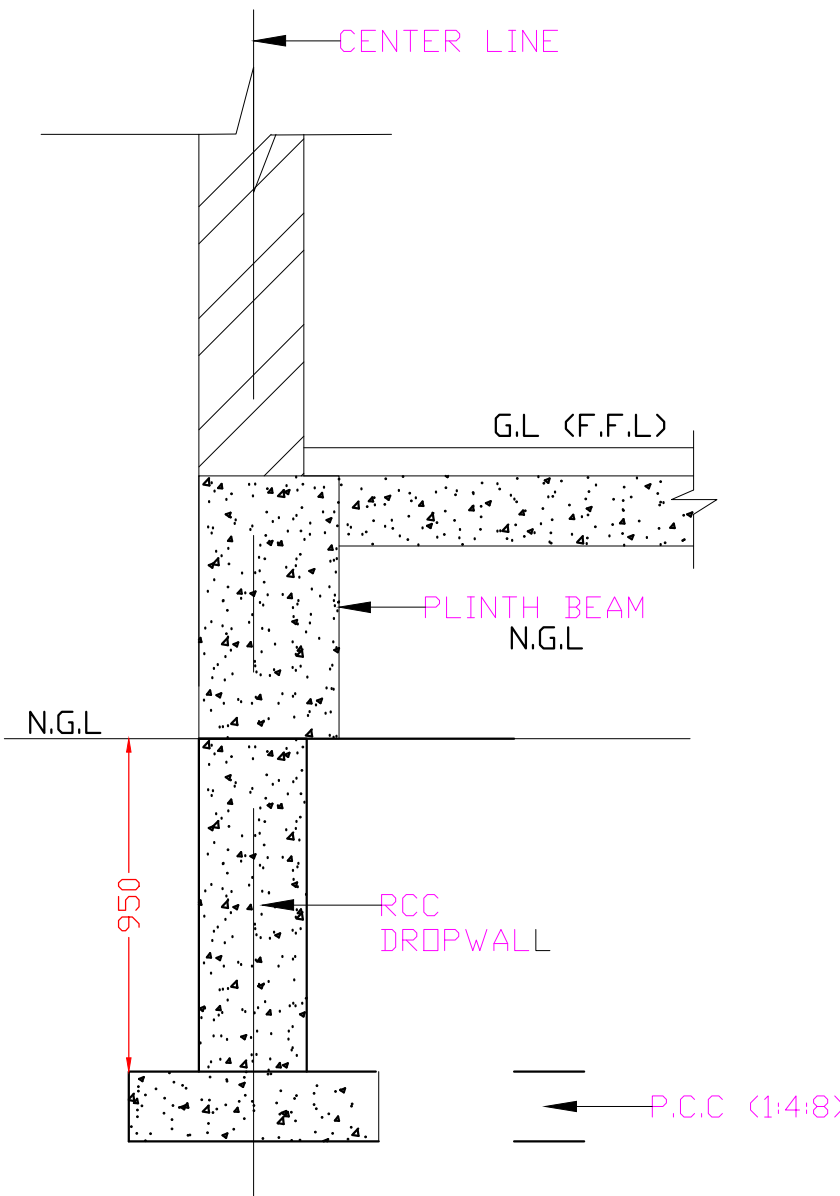

TYPICAL EXTERNAL DROPWALL  
FOUNDATION SECTION 1-1

- \* Grade of concrete :- M 25
- \* Grade of Steel :- Fe 500
- \* Cover :- column :- 40mm
- \* Cover :- Footing :- 50 mm

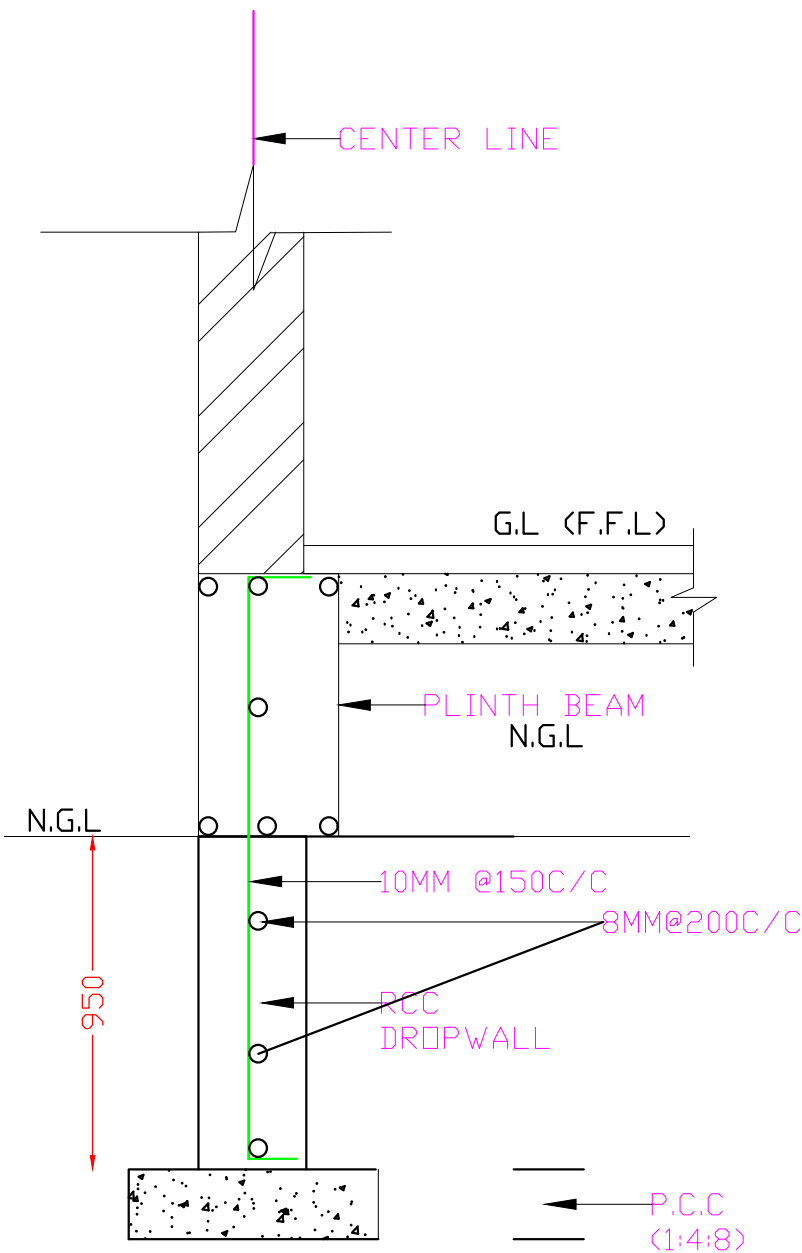

TYPICAL EXTERNAL DROPWALL  
FOUNDATION SECTION 1-1

1. DO NOT SCALE THE DRAWING.
2. DRAWING SHOULD BE READ, NOT MEASURED.
3. ALL DIMENSIONS ARE IN METERS.
4. CONTRACTORS SHOULD VERIFY ALL THE DIMENSION ON SITE PRIOR TO CONSTRUCTION
5. ANY DISCREPANCIES OR CHANGES NOTED IN THE DRAWING SHOULD BE BROUGHT TO THE NOTICE OF THE CONCERNED ARCHITECT / ENGINEER

ASST. ENGINEER,  
RGHCL, BENGALORE

ASSISTANT GENERAL MANAGER  
RGHCL, BENGALORE

GENERAL MANAGER  
RGHCL, BENGALORE,

RAJIV GANDHI HOUSING  
CORPORATION LTD  
BENGALORE



SKGCS  
SRI K.G. CONSTRUCTION & SERVICES  
#1, 2ND FLOOR, MUNISWAMAPPA LAYOUT,  
CHIKKABETTAHALLI, VIDYARANYAPURA,  
BENGALURU-560097  
E-Mail - Skgcs99@gmail.com



TITLE-

DROP/CURTAIN

PROJECT TITLE :

GOVT URDU GIRLS  
SCHOOL,MUNAVALLI,SAVADATHI

DEALT: RAMYAKRISHNA.B

SCALE:  
N.T.S

CHECKED: KAVITHA .H .PUJER


STRUCTURAL: A. RAMACHANDRAN

DATE:

APPROVED: V. RAVI REDDY

DRG NO:-

REV NO :-

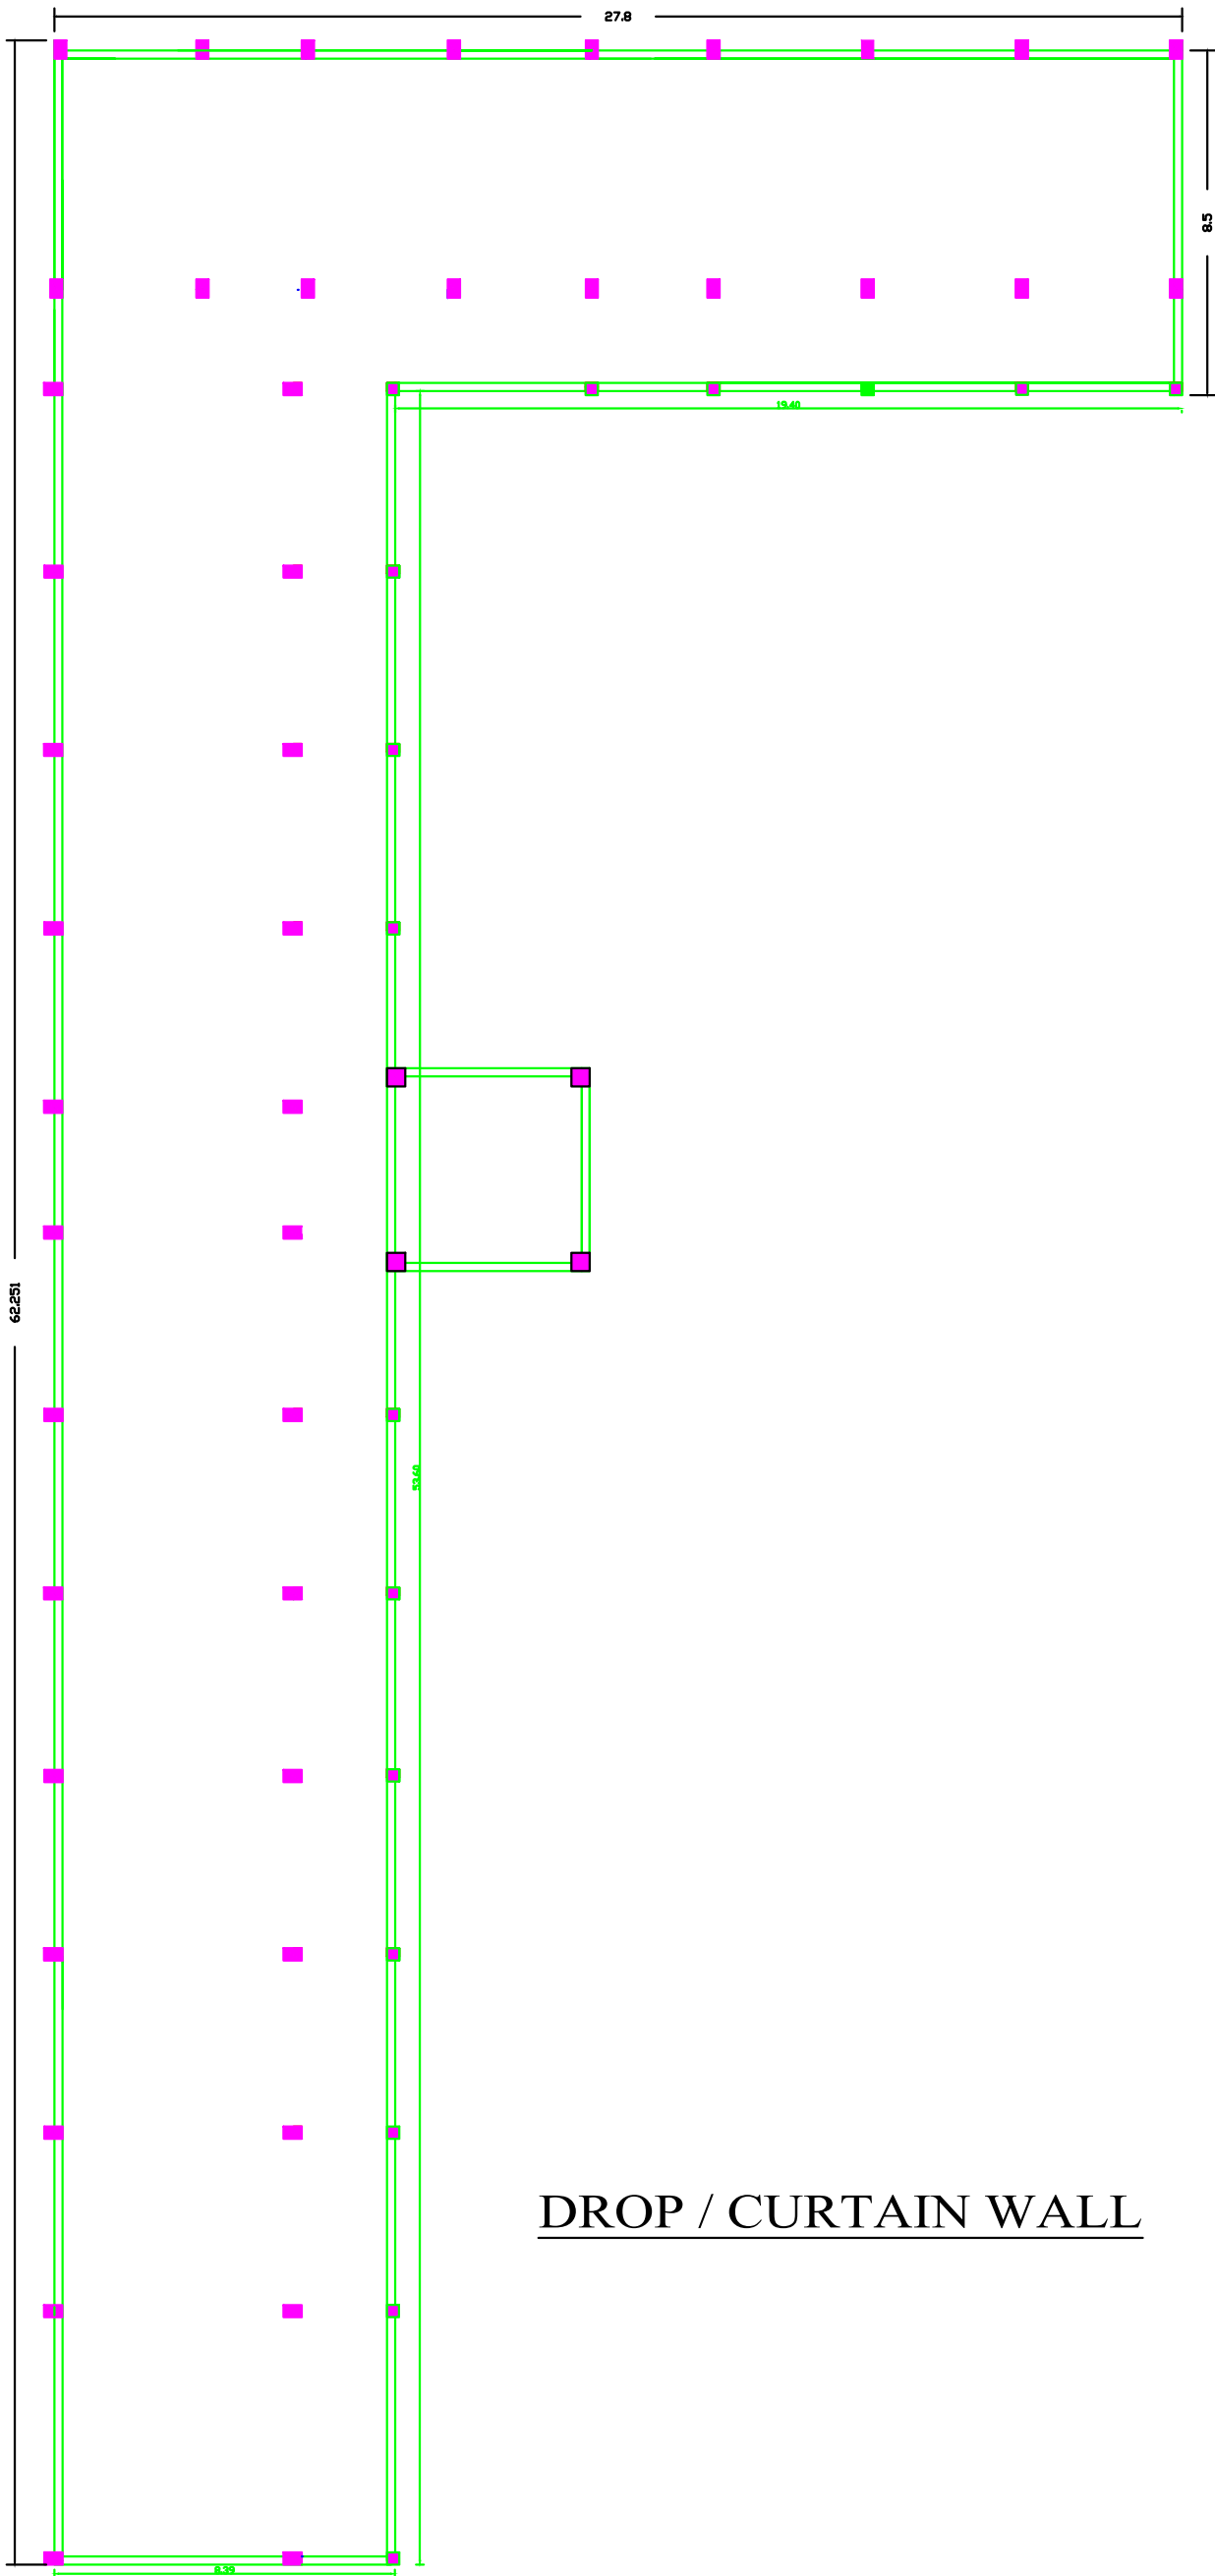

1. DO NOT SCALE THE DRAWING.
2. DRAWING SHOULD BE READ, NOT MEASURED.
3. ALL DIMENSIONS ARE IN METERS.
4. CONTRACTORS SHOULD VERIFY ALL THE DIMENSION ON SITE PRIOR TO CONSTRUCTION
5. ANY DISCREPANCIES OR CHANGES NOTED IN THE DRAWING SHOULD BE BROUGHT TO THE NOTICE OF THE CONCERNED ARCHITECT / ENGINEER.

ASST. ENGINEER,  
RGHCL, BENGALORE

ASSISTANT GENERAL MANAGER  
RGHCL, BENGALORE

GENERAL MANAGER  
RGHCL, BENGALORE,

RAJIV GANDHI HOUSING  
CORPORATION LTD  
BENGALORE

CONSULTANTS:-



SKGCS



ISO-9001-2015


SRI K.G. CONSTRUCTION & SERVICES  
#1, 2ND FLOOR, MUNISWAMAPPA LAYOUT,  
CHIKKABETTAHALLI, VIDYARANYAPURA,  
BENGALURU-560097  
E-Mail - Skgcs99@gmail.com

TITLE :

DROP/CURTAIN WALL

DROP / CURTAIN WALL

PROJECT TITLE :		
GHPS URDU GRILS MUNVALLI, SAWADATTI,BELAGAVI DIST		
DEALT:	RAMYAKRISHNA.B	SCALE: N.T.S
CHECKED:	KAVITHA .H .PUJER	DATE:
STRUCTURAL	A. RAMACHANDRAN	
APPROVED:	V. RAVI REDDY	
DRG NO:-		REV NO :-

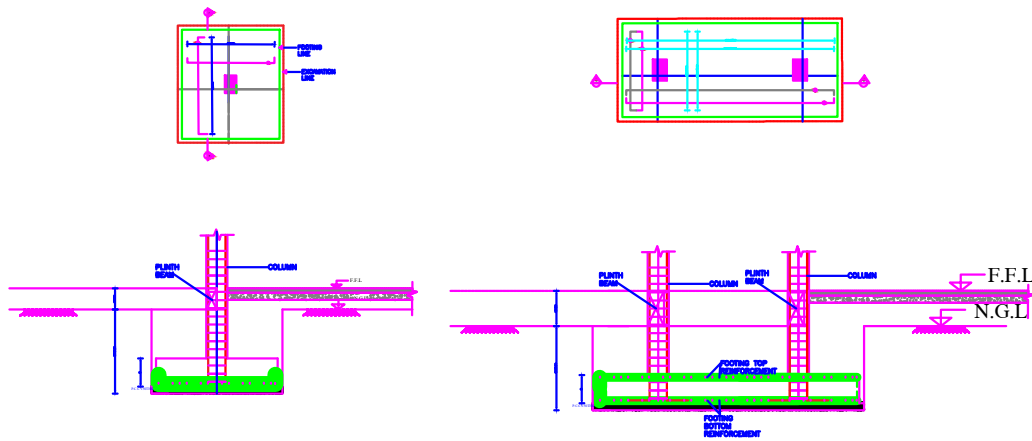

01. ALL DIMENSIONS ARE IN METER AND MILLIMETER.
02. DO NOT SCALE THE DRAWING.
03. GRADE OF CONCRETE - M25.
04. GRADE OF STEEL Fe - 500 & DISTRIBUTION Fe415.
05. CLEAR COVER FOR REINFORCEMENT IN FOOTING - 50MM .  
COLUMN - 40MM
06. READ THIS DRAWING ALONG WITH ARCHITECTURAL DRAWING.
07. ANY DISCREPANCY PROCEED AFTER CLARIFICATION.
08. THE BEAM STIRRUPS ARE PROVIDED AT THREE EQUAL INTERVALS ALONG THE SPAN.

FOOTING NAME	F NO'S	COLUMN	C NO'S	EXCAVATION SIZE		FOOTING SIZE			REINFORCEMENT ALONG-L		REINFORCEMENT ALONG-B	
				X	Y	L	B	D	BOTTOM REINFORCEMENT	TOP REINFORCEMENT	BOTTOM REINFORCEMENT	TOP REINFORCEMENT
F1	8	C1	8	2.80	2.80	2.60	2.60	0.60	#12@125MM C/C		#12@125MM C/C	
F2	16	C2	16	2.60	2.60	2.40	2.40	0.55	#12@150MM C/C		#12@150MM C/C	
F3	10	C3	10	2.40	2.40	2.20	2.20	0.50	#12@150MM C/C		#12@150MM C/C	
F4	2	C4	2	2.30	2.30	2.10	2.10	0.50	#12@150MM C/C		#12@150MM C/C	
F5	16	C5	16	2.00	2.00	1.80	1.80	0.45	#10@100MM C/C		#10@100MM C/C	
F6	4	C6	4	2.20	2.20	2.00	2.00	0.50	#10@100MM C/C		#10@100MM C/C	
CF1	2	C1	4	4.85	2.20	4.65	2.00	0.65	#12@125MM C/C	#12@125MM C/C	#12@125MM C/C	#12@125MM C/C
CF2	2	C1	4	4.60	2.10	4.40	1.90	0.65	#12@125MM C/C	#12@125MM C/C	#12@125MM C/C	#12@125MM C/C

1. DO NOT SCALE THE DRAWING.
2. DRAWING SHOULD BE READ, NOT MEASURED.
3. ALL DIMENSIONS ARE IN METERS.
4. CONTRACTORS SHOULD VERIFY ALL THE DIMENSION ON SITE PRIOR TO CONSTRUCTION.
5. ANY DISCREPANCIES OR CHANGES NOTED IN THE DRAWING SHOULD BE BROUGHT TO THE NOTICE OF THE CONCERNED ARCHITECT / ENGINEER.

ASST. ENGINEER,  
RGHCL, BENGALORE

ASSISTANT GENERAL MANAGER  
RGHCL, BENGALORE

GENERAL MANAGER  
RGHCL, BENGALORE,

RAJIV GANDHI HOUSING  
CORPORATION LTD  
BENGALORE

CONSULTANTS:-



SRI K.G. CONSTRUCTION & SERVICES  
#1, 2ND FLOOR, MUNISWAMAPPA LAYOUT,  
CHIKKABETTAHALLI, VIDYARANYAPURA,  
BENGALURU-560097  
E-Mail - Skgcon@gmail.com

**TITLE-**

**FOOTING  
DETAILS**

PROJECT TITLE:-


GOVT URDU GIRLS  
SCHOOL, MUNAVALLI, SAVADATHI

DEALT:	RAMYAKRISHNA.B	SCALE:	N.T.S
CHECKED:	KAVITHA. H. PUJER		
STRUCTURAL:	A. RAMACHANDRAN	DATE:	
APPROVED:	V. RAVI REDDY		


DRG NO:-

REV NO:-


RB1 (300X450)

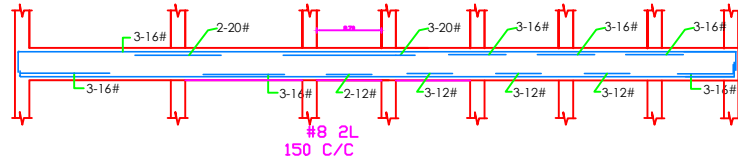

RB2 (300X600)

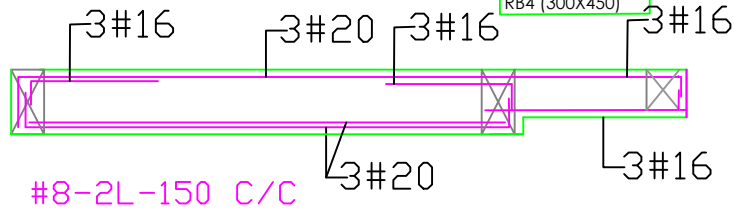


RB3 (300X600)

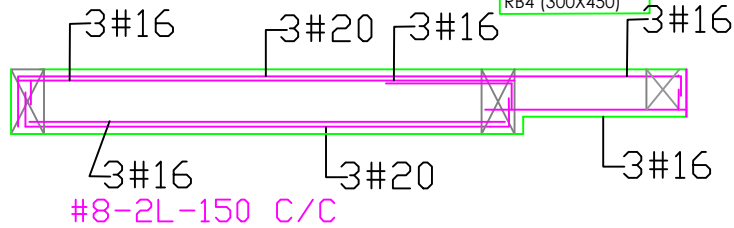

RB4 (300X450)

RB4 (300X450)

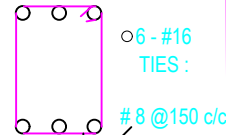

- 01.ALL DIMENSIONS ARE IN METER AND MILLIMETER.
- 02.DO NOT SCALE THE DRAWING.
- 03.GRADE OF CONCRETE - M25.
- 04.GRADE OF STEEL Fe - 500 & DISTRIBUTION Fe415.
- 05.CLEAR COVER FOR REINFORCEMENT IN BEAM & SLAB -25MM.
- 06.READ THIS DRAWING ALONG WITH ARCHITECTURAL DRAWING.
- 07.ANY DISCREPANCY PROCEED AFTER CLARIFICATION.
- 08.THE BEAM STIRRUPS ARE PROVIDED AT THREE EQUAL INTERVALS ALONG THE SPAN.

1. DO NOT SCALE THE DRAWING.
2. DRAWING SHOULD BE READ, NOT MEASURED.
3. ALL DIMENSIONS ARE IN METERS.
4. CONTRACTORS SHOULD VERIFY ALL THE DIMENSION ON SITE PRIOR TO CONSTRUCTION
5. ANY DISCREPANCIES OR CHANGES NOTED IN THE DRAWING SHOULD BE BROUGHT TO THE NOTICE OF THE CONCERNED ARCHITECT / ENGINEER

ASST. ENGINEER,  
RGHCL, BENGALORE

ASSISTANT GENERAL MANAGER  
RGHCL, BENGALORE

GENERAL MANAGER  
RGHCL, BENGALORE.

RAJIV GANDHI HOUSING  
CORPORATION LTD  
BENGALORE

CONSULTANTS:-



SRI K.G. CONSTRUCTION & SERVICES  
#1, 2ND FLOOR, MUNISWAMAPPA LAYOUT,  
CHIKRABETTAHALLI, VIDYARANYAPURA,  
BENGALURU-560097  
E-Mail - Skgcs99@gmail.com

TITLE-

FOOTING  
DETAILS

PROJECT TITLE:

GOVT URDU GIRLS  
SCHOOL,MUNAVALLI,SAVADATHI

DEALT: RAMYAKRISHNA.B

CHECKED: KAVITHA.H.PUJER

STRUCTURAL: A. RAMACHANDRAN

APPROVED: V. RAVI REDDY


DRG NO:-

SCALE:

N.T.S

DATE:

REV NO :-

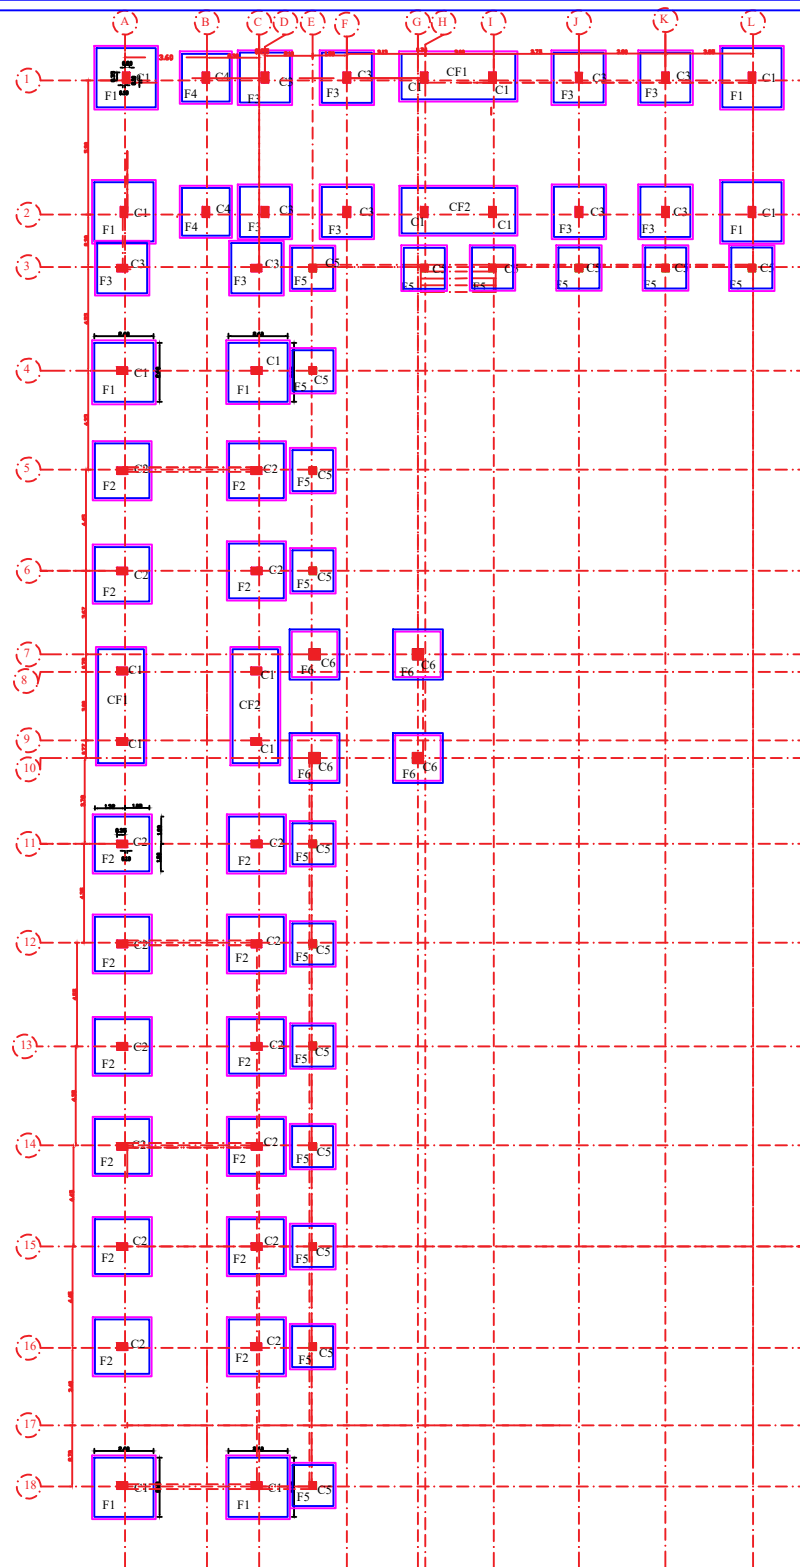

1. DO NOT SCALE THE DRAWING.
2. DRAWING SHOULD BE READ, NOT MEASURED.
3. ALL DIMENSIONS ARE IN METERS.
4. CONTRACTORS SHOULD VERIFY ALL THE DIMENSION ON SITE PRIOR TO CONSTRUCTION
5. ANY DISCREPANCIES OR CHANGES NOTED IN THE DRAWING SHOULD BE BROUGHT TO THE NOTICE OF THE CONCERNED ARCHITECT / ENGINEER

ASST. ENGINEER,  
RGHCL, BENGALORE

ASSISTANT GENERAL MANAGER  
RGHCL, BENGALORE

GENERAL MANAGER  
RGHCL, BENGALORE,

RAJIV GANDHI HOUSING  
CORPORATION LTD  
BENGALORE

CONSULTANTS:-



SRI K.G. CONSTRUCTION & SERVICES  
#1, 2ND FLOOR, MUNISWAMAPPA LAYOUT,  
CHIKKABETTAHALLI, VIDYARANYAPURA,  
BENGALURU-560097  
E-Mail - Skgcs99@gmail.com

TITLE-

LINTEL &  
CHEJJA

PROJECT TITLE :


GOVT URDU GIRLS  
SCHOOL,MUNAVALLI,SAVADATHI

DEALT:	RAMYAKRISHNA.B	SCALE:
CHECKED:	KAVITHA .H .PUJER	N.T.S
STRUCTURAL	A. RAMACHANDRAN	DATE:
APPROVED:	V. RAVI REDDY	

DRG NO:-


REV NO :-

DETAILS OF LINTEL BEAM (LB1) & CHEJJA

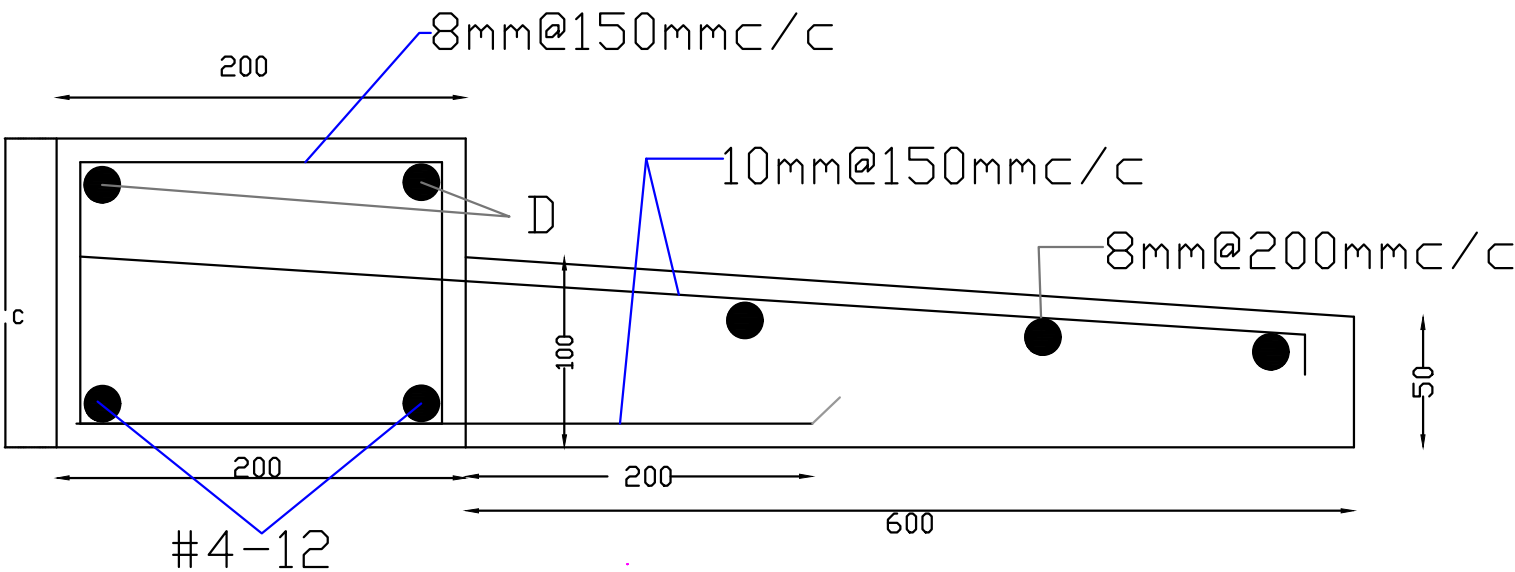

DETAILS OF CHAJJA & LINTEL

DETAILS OF LINTEL BEAM (LB2) & CHEJJA

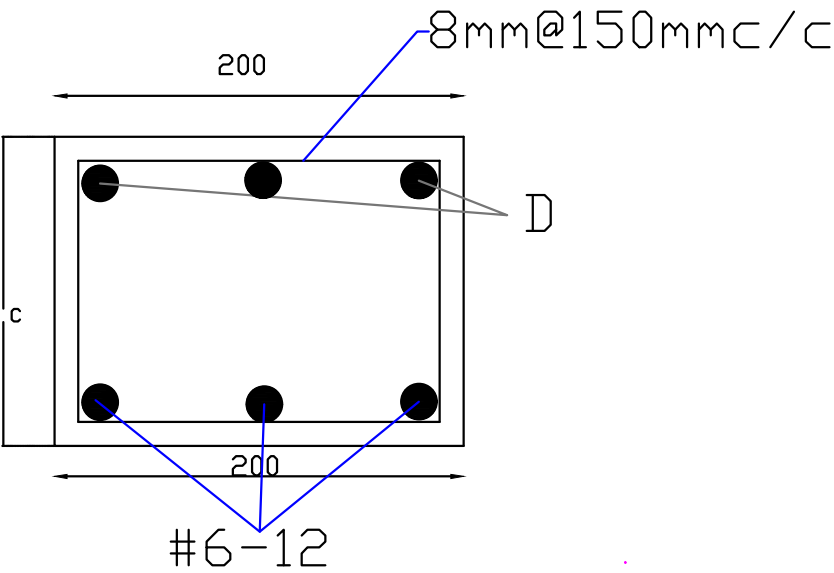

1. DO NOT SCALE THE DRAWING.
2. DRAWING SHOULD BE READ.
3. NOT MEASURED.
4. ALL DIMENSIONS ARE IN METERS.
5. CONTRACTORS SHOULD VERIFY ALL THE DIMENSION ON SITE PRIOR TO CONSTRUCTION.
6. ANY DISCREPANCIES OR CHANGES NOTED IN THE DRAWING SHOULD BE BROUGHT TO THE NOTICE OF THE CONCERNED ARCHITECT / ENGINEER.

ASST. ENGINEER,  
RGHCL, BENGALORE.

ASSISTANT GENERAL MANAGER  
RGHCL, BENGALORE.

GENERAL MANAGER  
RGHCL, BENGALORE.

RAJIV GANDHI HOUSING  
CORPORATION LTD  
BENGALORE.


**SKGCS**  
SRI K.G. CONSTRUCTION & SERVICES  
#1, 2ND FLOOR, MUNISWAMIPPA LAYOUT,  
CHIKKABETTANALLI, VIDYARANYAPURA,  
BENGALURU-560097  
E-Mail - skgs99@gmail.com

**TITLE-**

**PLINTH  
BEAM  
DETAILS**

PROJECT TITLE:  
GOVT URDU GIRLS  
SCHOOL, MUNAVALLI, SAVADATHI

DEALT:	RAMYARISHNAB	SCALE:	N.T.S
CHECKED:	KAVITHA. H. PUJER	DATE:	
STRUCTURAL:	A. RAMACHANDRAN	DATE:	
APPROVED:	V. RAVI REDDY	DATE:	
DRG NO.:		REV NO.:	

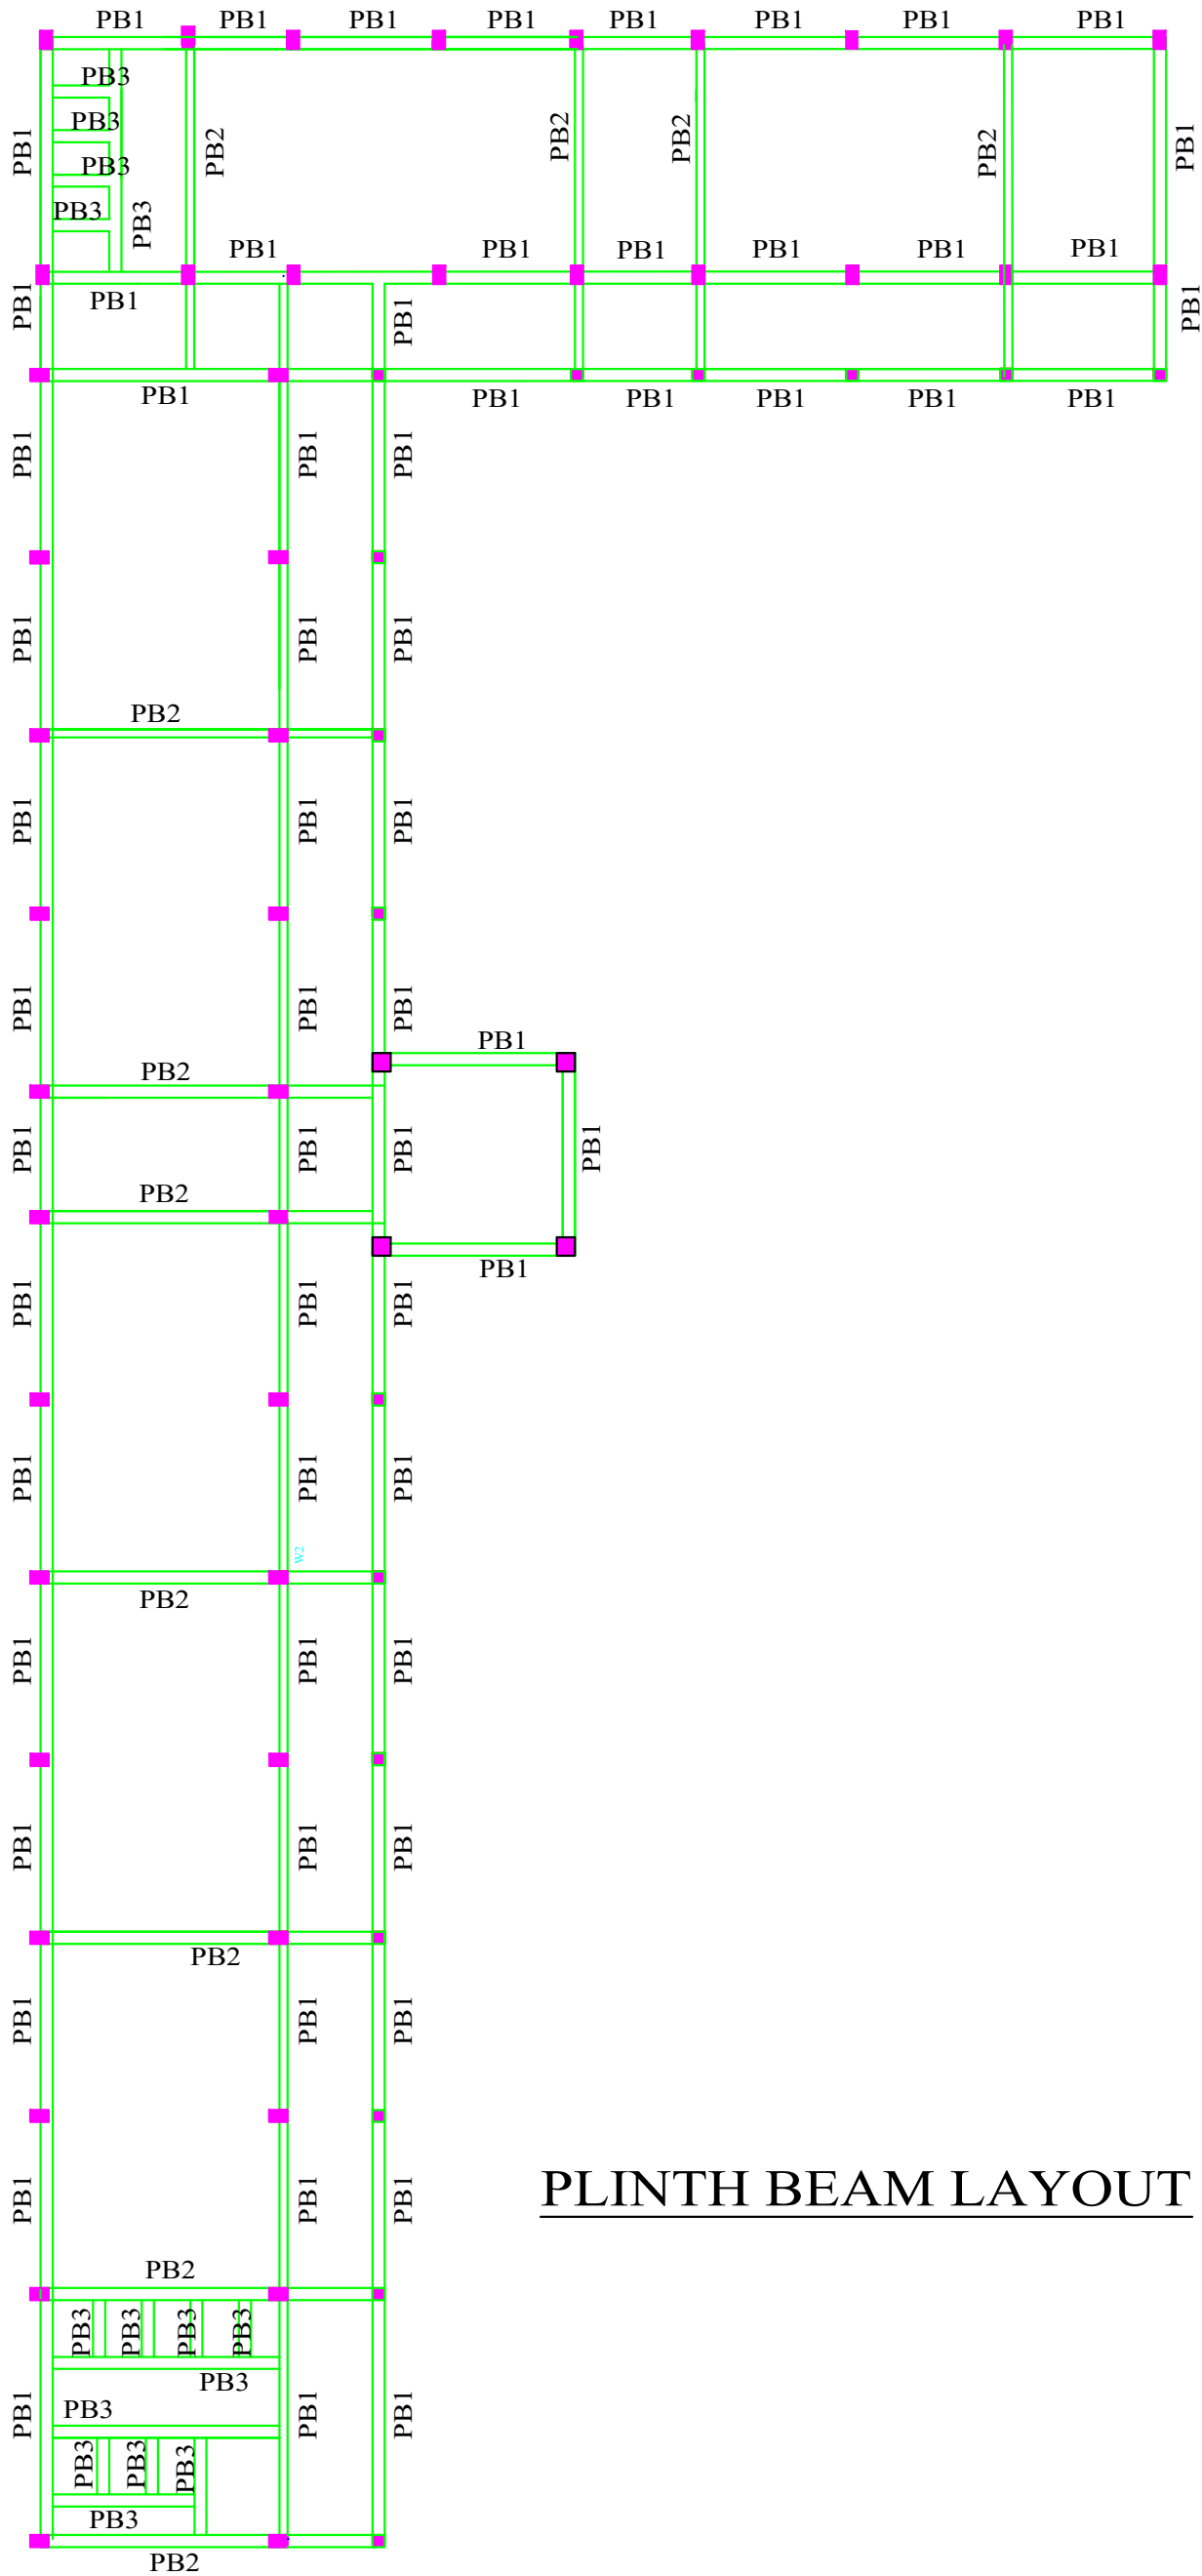

PLINTH BEAM LAYOUT

- 1. DO NOT SCALE THE DRAWING.
- 2. DRAWING SHOULD BE READ, NOT MEASURED.
- 3. ALL DIMENSIONS ARE IN METERS.
- 4. CONTRACTORS SHOULD VERIFY ALL THE DIMENSION ON SITE PRIOR TO CONSTRUCTION
- 5. ANY DISCREPANCIES OR CHANGES NOTED IN THE DRAWING SHOULD BE BROUGHT TO THE NOTICE OF THE CONCERNED ARCHITECT / ENGINEER

ASST. ENGINEER,  
RGHCL, BENGALORE

ASSISTANT GENERAL MANAGER  
RGHCL, BENGALORE

GENERAL MANAGER  
RGHCL, BENGALORE,

RAJIV GANDHI HOUSING  
CORPORATION LTD  
BENGALORE

CONSULTANTS:-



SKGCS



ISO-9001-2015

SRI K.G. CONSTRUCTION & SERVICES  
#1, 2ND FLOOR, MUNISWAMAPPA LAYOUT,  
CHIKKABETTAHALLI, VIDYARANYAPURA,  
BENGALURU-560097  
E-Mail - Skgcs99@gmail.com

TITLE :

PLINTH BEAM LAYOUT

PROJECT TITLE :  
  
GHPS URDU GRILS MUNVALLI,  
SAWADATTI,BELAGAVI DIST

DEALT:	RAMYAKRISHNA.B	SCALE:
CHECKED:	KAVITHA .H .PUJER	N.T.S
STRUCTURAL	A. RAMACHANDRAN	DATE:
APPROVED:	V. RAVI REDDY	
DRG NO:-	REV NO :-	



1. DO NOT SCALE THE DRAWING.
2. DRAWING SHOULD BE READ, NOT MEASURED.
3. ALL DIMENSIONS ARE IN METERS. CONTRACTORS SHOULD VERIFY ALL THE DIMENSION ON SITE PRIOR TO CONSTRUCTION
4. ANY DISCREPANCIES OR CHANGES NOTED IN THE DRAWING SHOULD BE BROUGHT TO THE NOTICE OF THE CONCERNED ARCHITECT / ENGINEER

ASST. ENGINEER,  
RGHCL, BENGALORE

ASSISTANT GENERAL MANAGER  
RGHCL, BENGALORE

GENERAL MANAGER  
RGHCL, BENGALORE.

RAJIV GANDHI HOUSING  
CORPORATION LTD  
BENGALORE



SRI K.G. CONSTRUCTION & SERVICES  
#1, 2ND FLOOR, MUNISWAMAPPA LAYOUT,  
CHIKKABETTAHALLI, VIDYARANYAPURA,  
BENGALURU-560097  
E-Mail - skgs99@gmail.com

TITLE-

ROOF BEAM  
DEATILS

PROJECT TITLE :  
GOVT URDU GIRLS  
SCHOOL,MUNAVALLI,SAVADATHI

DEALT:	RAMYAKRISHNA.B	SCALE:
CHECKED:	KAVITHA .H. PUJER	W.T.S
STRUCTURAL:	A. RAMACHANDRAN	DATE
APPROVED:	V. RAVI REDDY	

DRG NO:-

REV NO :-

- 01.ALL DIMENSIONS ARE IN METER AND MILLIMETER.
- 02.DO NOT SCALE THE DRAWING.
- 03.GRADE OF CONCRETE - M25.
- 04.GRADE OF STEEL Fe - 500 & DISTRIBUTION Fe415.
- 05.CLEAR COVER FOR REINFORCEMENT IN BEAM & SLAB -25MM.
- 06.READ THIS DRAWING ALONG WITH ARCHITECTURAL DRAWING.
- 07.ANY DISCREPANCY PROCEED AFTER CLARIFICATION.
- 08.THE BEAM STIRRUPS ARE PROVIDED AT THREE EQUAL INTERVALS ALONG THE SPAN.

