




ARCHITECTURAL DRAWINGS
FOR
SMC - RMSA SCHOOL
KATHODARA
YEAR : 2026-27
SAMAGRA SHIKSHA

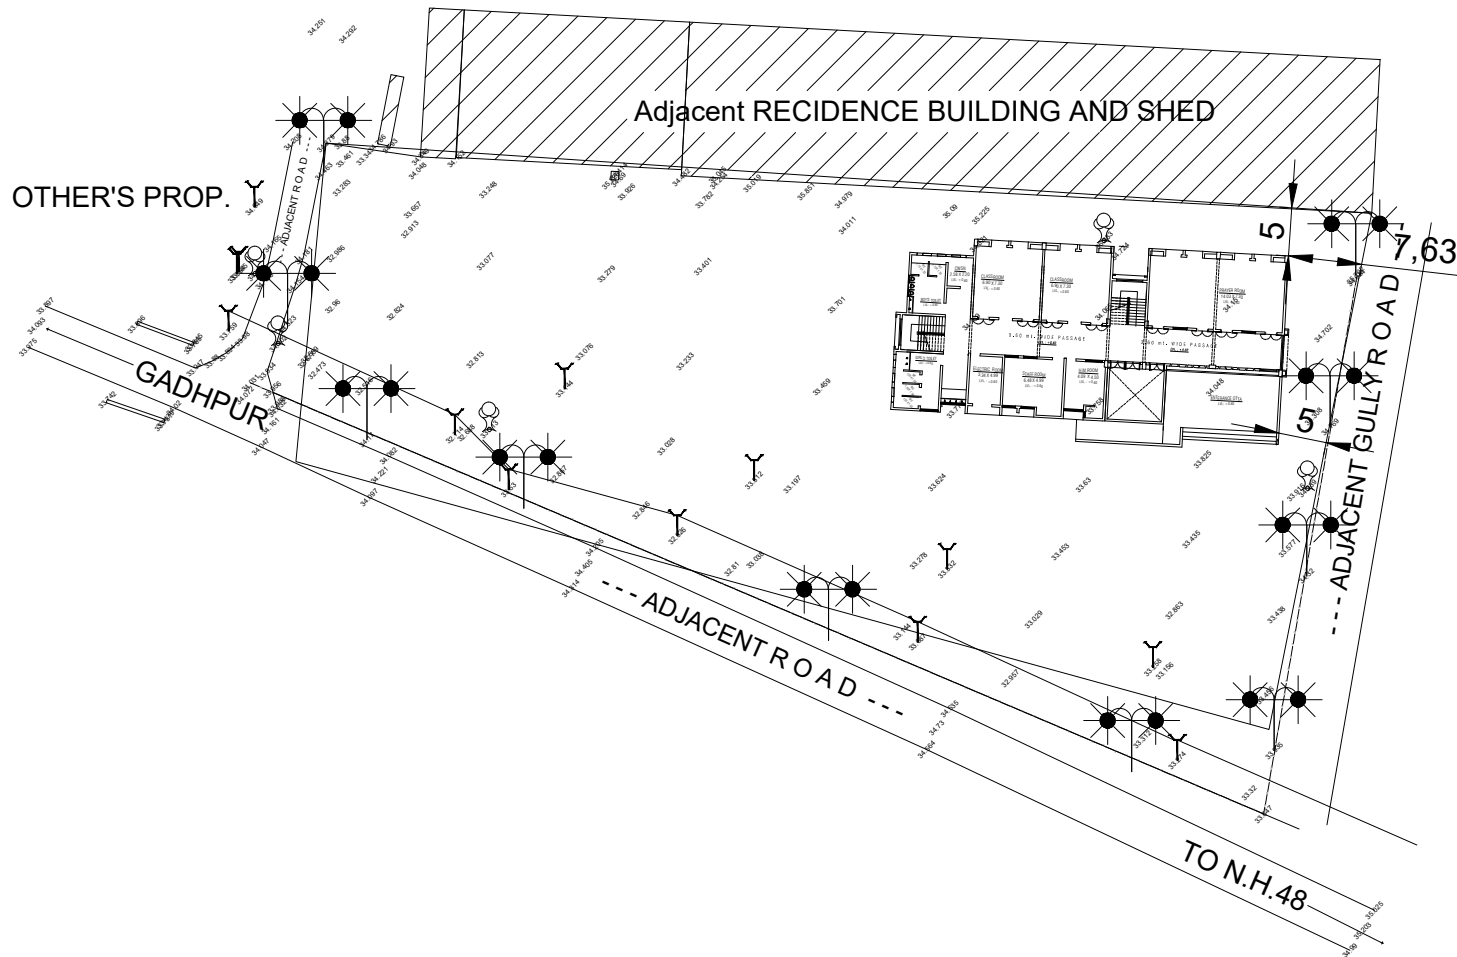

LAYER MANAGAR		
S.NO.	DISCRIPTION	SIMBOL
1.	FANCING BOUNDRY	==X==
2.	COMPOUND WALL	=====
3.	ROAD	=====
4.	SURVEY LINE	=====
5.	BUILDING	=====
6.	BORWELL	⊙
7.	11 K.V.LINE	=====
8.	KADHO	=====
9.	CART TRACK	=====

SITE LAYOUT

SMC- RMSA SCHOOL KATHODARA

PROJECT

CLASSROOMS + TOILET

PLACE : RMSA SCHOOL KATHODARA

TALUKA : SMC


DIST : SMC

S.S.A


DRAWN BY :

SCALE : N.T.S.

DATE :

 

DRG.NO.

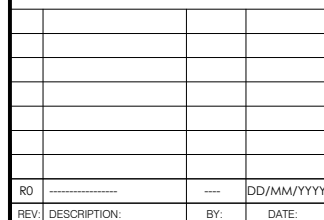

DRAWING NO: SS/MULTY		SHEET NO. 01/10
DATE: 00/00/2026	SCALE: N T S	

DOOR - WINDOW						
NGS	TYPE	SIZE	LEVEL	SILL	LOCATION	
	GD	1.07 X 2.43	BEAM BOTTOM		INTERANCE OTTA	
04	D	1.02 X 2.43	BEAM BOTTOM		CORRIDOR PARLIAMENTARY HINGEL	
04	D1	1.02 X 2.43	BEAM BOTTOM		TOILET GED THOROS TOLLE PULVERHORN	
08	SD	0.86 X 2.00	BEAM BOTTOM		TOILETS	
17	SD	1.02 X 2.26	BEAM BOTTOM		HEAD MASTER ROOM RUL & DESKE ROOM	
24	D4	1.02 X 2.26	BEAM BOTTOM		SECOND FLOOR TOILETS	
01	SD	1.02 X 2.12	BEAM BOTTOM		STAIR CABBIN	
	W1	1.60 X 2.18	BEAM BOTTOM	0.40	STAIR ROOM, DRAWING R. LIBRARY, MULTIR	
	W1	1.07 X 1.96	BEAM BOTTOM	0.40	STAIR ROOM, DRAWING R. LIBRARY, MULTIR	
	W1	1.60 X 1.96	BEAM BOTTOM	0.40	STAIR ROOM, DRAWING R. LIBRARY, MULTIR	
	W3	2.06 X 1.96	BEAM BOTTOM	0.40	HEAD ROOM, DRAWING R. LIBRARY, MULTIR	
	W4	1.07 X 1.96	BEAM BOTTOM	0.40	STAIR ROOM, DRAWING R. LIBRARY, MULTIR	
	W4	1.60 X 1.96	BEAM BOTTOM	0.40	STAIR ROOM, DRAWING R. LIBRARY, MULTIR	

GROUND FLOOR PLAN

GENERAL NOTE

- ALL DIMENSIONS ARE TO BE READ AND NOT TO BE MEASURED.
- IN CASE OF ANY DISCREPANCY IN ARCHITECTURAL DRGS. CONTACT ARCHITECTURAL BRANCH OR DPE.
- CONTRACTOR SHALL VERIFY SITE CONDITION AND DIMENSIONS BEFORE EXECUTION.
- DRAWING SHALL BE READ IN CONJUNCTION WITH ALL OTHER RELEVANT STRUCTURAL, ELECTRICAL, PLUMBING AND SANITARY DRAWINGS
- DISCREPANCY SHOULD BE BROUGHT TO THE NOTICE OF THE ARCHITECT BEFORE COMMENCEMENT OF THE WORK.
- IN CASE OF ANY AMBIGUITIES ON SITE, THE ARCHITECT SHOULD BE INFORMED.
- IT IS MUST TO INFORM AND TO HAVE PRIOR PERMISSION OF ARCHITECT BEFORE MAKING ANY CHANGES ON SITE.
- REFER THE LATEST REVISED DRAWING.

ALL DIMENSIONS ARE IN METERS


RO	-----	---	DD/MM/YYYY
REV:	DESCRIPTION:	BY:	DATE:

TITLE:
CLASSROOMS -RMSA SCHOOL -KATHODARA - SMC

DRAWING TITLE:
FIRST FLOOR PLAN

		NORTH
DRAWN BY: NIRALI	CHECKED: ASSI . ARCHITECT	
APPROVED	APPROVED ADDITIONAL SPE	
DRAWING NO: SS/MULTY		
DATE: 00/00/2026	SCALE: N.T.S	SHEET NO. 01/10

FIRST FLOOR PLAN

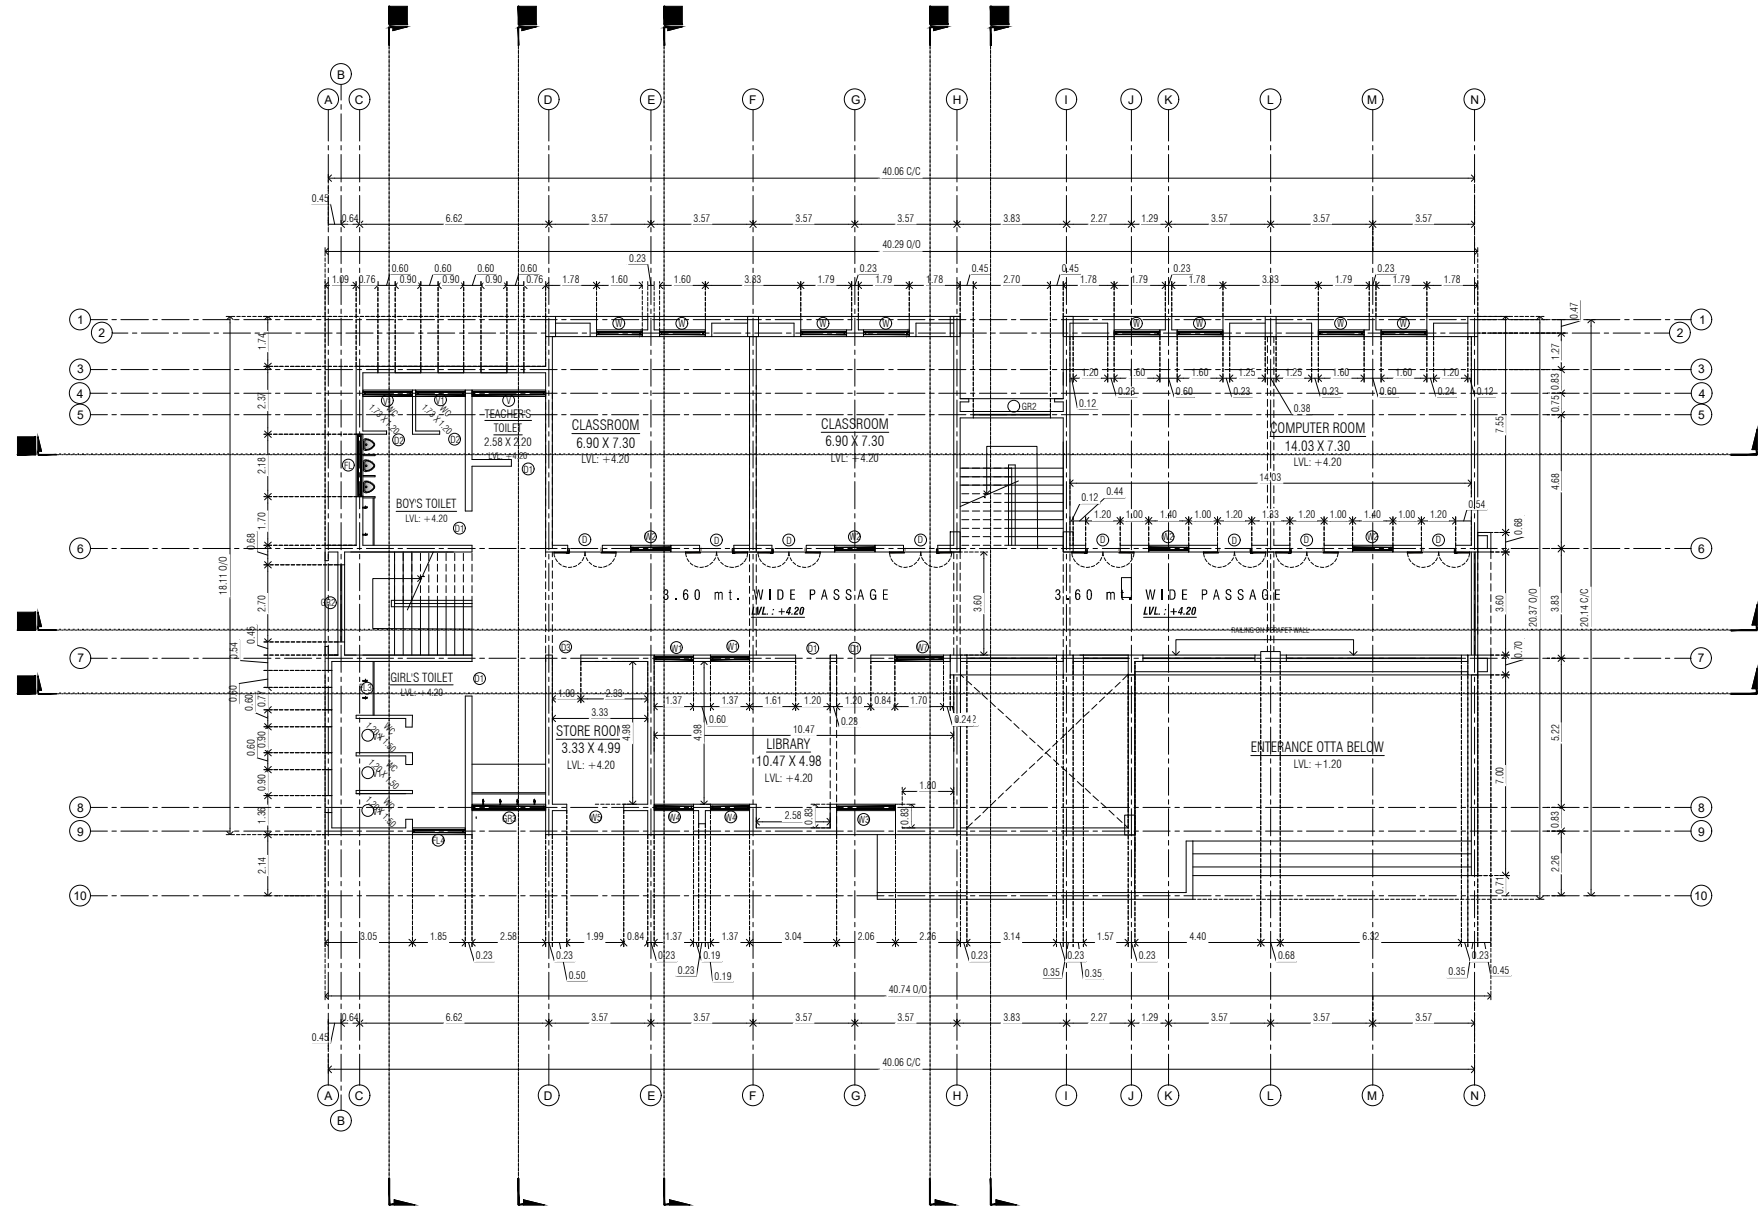

GENERAL NOTE

- ALL DIMENSIONS ARE TO BE READ AND NOT TO BE MEASURED.
- IN CASE OF ANY DISCREPANCY IN ARCHITECTURAL DRGS. CONTACT ARCHITECTURAL BRANCH OR DPE.
- CONTRACTOR SHALL VERIFY SITE CONDITION AND DIMENSIONS BEFORE EXECUTION.
- DRAWING SHALL BE READ IN CONJUNCTION WITH ALL OTHER RELEVANT STRUCTURAL, ELECTRICAL, PLUMBING AND SANITARY DRAWINGS
- DISCREPANCY SHOULD BE BROUGHT TO THE NOTICE OF THE ARCHITECT BEFORE COMMENCEMENT OF THE WORK.
- IN CASE OF ANY AMBIGUITIES ON SITE, THE ARCHITECT SHOULD BE INFORMED.
- IT IS MUST TO INFORM AND TO HAVE PRIOR PERMISSION OF ARCHITECT BEFORE MAKING ANY CHANGES ON SITE.
- REFER THE LATEST REVISED DRAWING.

ALL DIMENSIONS ARE IN METERS

R0	-----	---	DD/MM/YYYY
REV:	DESCRIPTION:	BY:	DATE:

TITLE:
CLASSROOMS -RMSA SCHOOL -KATHODARA - SMC

DRAWING TITLE:
SECOND FLOOR PLAN

		NORTH
DRAWN BY: NIRALI	CHECKED: ASSI . ARCHITECT	
APPROVED	APPROVED ADDITIONAL SPE	
DRAWING NO: SS/MULTY		
DATE: 00/00/2026	SCALE: N.T.S	SHEET NO. 01/10

SECOND FLOOR PLAN

GENERAL NOTE

- ALL DIMENSIONS ARE TO BE READ AND NOT TO BE MEASURED.
- IN CASE OF ANY DISCREPANCY IN ARCHITECTURAL DRGS. CONTACT ARCHITECTURAL BRANCH OR DPE.
- CONTRACTOR SHALL VERIFY SITE CONDITION AND DIMENSIONS BEFORE EXECUTION.
- DRAWING SHALL BE READ IN CONJUNCTION WITH ALL OTHER RELEVANT STRUCTURAL, ELECTRICAL, PLUMBING AND SANITARY DRAWINGS
- DISCREPANCY SHOULD BE BROUGHT TO THE NOTICE OF THE ARCHITECT BEFORE COMMENCEMENT OF THE WORK.
- IN CASE OF ANY AMBIGUITIES ON SITE, THE ARCHITECT SHOULD BE INFORMED.
- IT IS MUST TO INFORM AND TO HAVE PRIOR PERMISSION OF ARCHITECT BEFORE MAKING ANY CHANGES ON SITE.
- REFER THE LATEST REVISED DRAWING.

ALL DIMENSIONS ARE IN METERS

R0	-----	----	DD/MM/YYYY
REV:	DESCRIPTION:	BY:	DATE:

TITLE:
CLASSROOMS -RMSA SCHOOL -KATHODARA - SMC

DRAWING TITLE:
TERRACE FLOOR PLAN

		NORTH
DRAWN BY: NIRALI	CHECKED: ASSI . ARCHITECT	
APPROVED	APPROVED ADDITIONAL SPE	
DRAWING NO: SS/MULTY		SHEET NO.
DATE: 00/00/2026	SCALE: N.T.S	01/10

TERRACE FLOOR PLAN