




**ARCHITECTURAL DRAWINGS
FOR
SMC RMSA SCHOOL
20 CLASS ROOM
YEAR : 2026-27
SAMAGRA SHIKSHA**

GENERAL NOTE

- ALL DIMENSIONS ARE IN METER

TITLE: VELANJA HIGH SCHOOL

 		
DRAWN: -----	CHECKED: -----	
APPROVED -----	APPROVED -----	

DRAWING NO: SS/SOE/UPS/STD-01		SHEET NO 01/3
DATE: 13/04/2023	SCALE: N.T.S	


SHEET NO
01/3


VELANJA
PRIMARY
SCHOOL

ADJOINING ROAD

ADJOINING ROAD

SITE PLAN

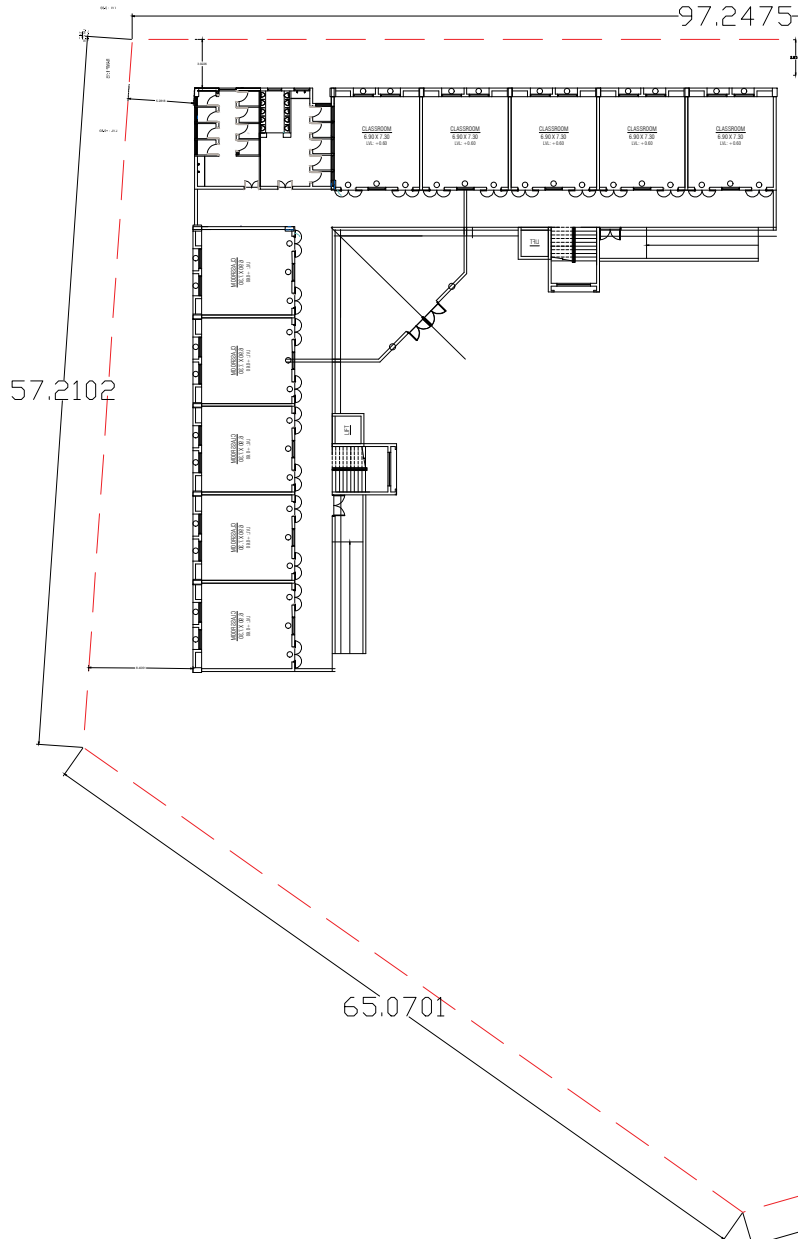

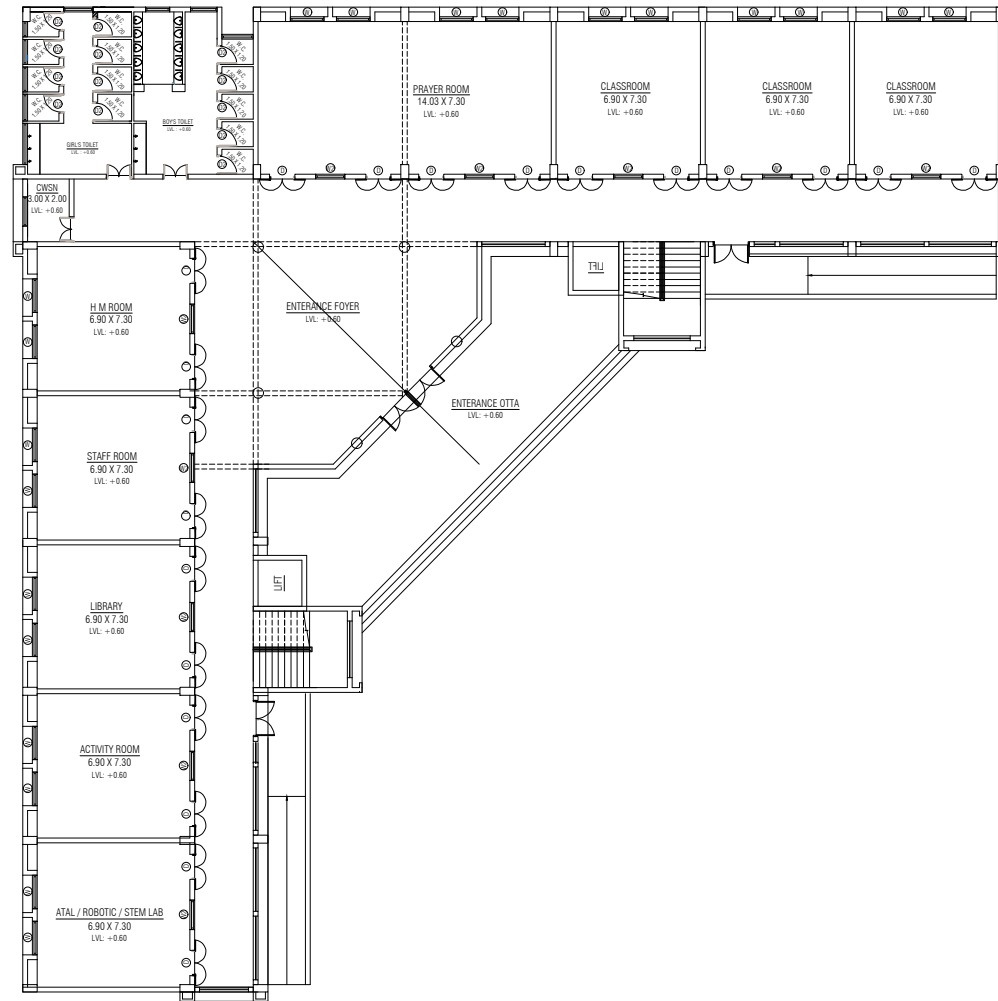

GROUND FLOOR PLAN

GENERAL NOTE

- ALL DIMENSIONS ARE TO BE READ AND NOT TO BE MEASURED.
- IN CASE OF ANY DISCREPANCY IN ARCHITECTURAL DRGS. CONTACT ARCHITECTURAL BRANCH OR DPE. CONTRACTOR SHALL VERIFY SITE CONDITION AND DIMENSIONS BEFORE EXECUTION.
- DRAWING SHALL BE READ IN CONJUNCTION WITH ALL OTHER RELEVANT STRUCTURAL, ELECTRICAL, PLUMBING AND SANITARY DRAWINGS. DISCREPANCY SHOULD BE BROUGHT TO THE NOTICE OF THE ARCHITECT BEFORE COMMENCEMENT OF THE WORK.
- IN CASE OF ANY AMBIGUITIES ON SITE, THE ARCHITECT SHOULD BE INFORMED. IT IS MUST TO INFORM AND TO HAVE PRIOR PERMISSION OF ARCHITECT BEFORE MAKING ANY CHANGES ON SITE.
- REFER THE LATEST REVISED DRAWING.


ALL DIMENSIONS ARE IN METERS

R0	-----	----	DD/MM/YYYY
REV:	DESCRIPTION:	BY:	DATE:

TITLE:
RMSA HIGHSCHOOL- VELENJA

DRAWING TITLE:
FIRST FLOOR PLAN

DRAWN BY:		CHECKED: ASSI . ARCHITECT	NORTH
APPROVED		APPROVED ADDITIONAL SPE	
DRAWING NO: SS/MULTY			SHEET NO. 01/10
DATE: 13/03/2025		SCALE: N.T.S	

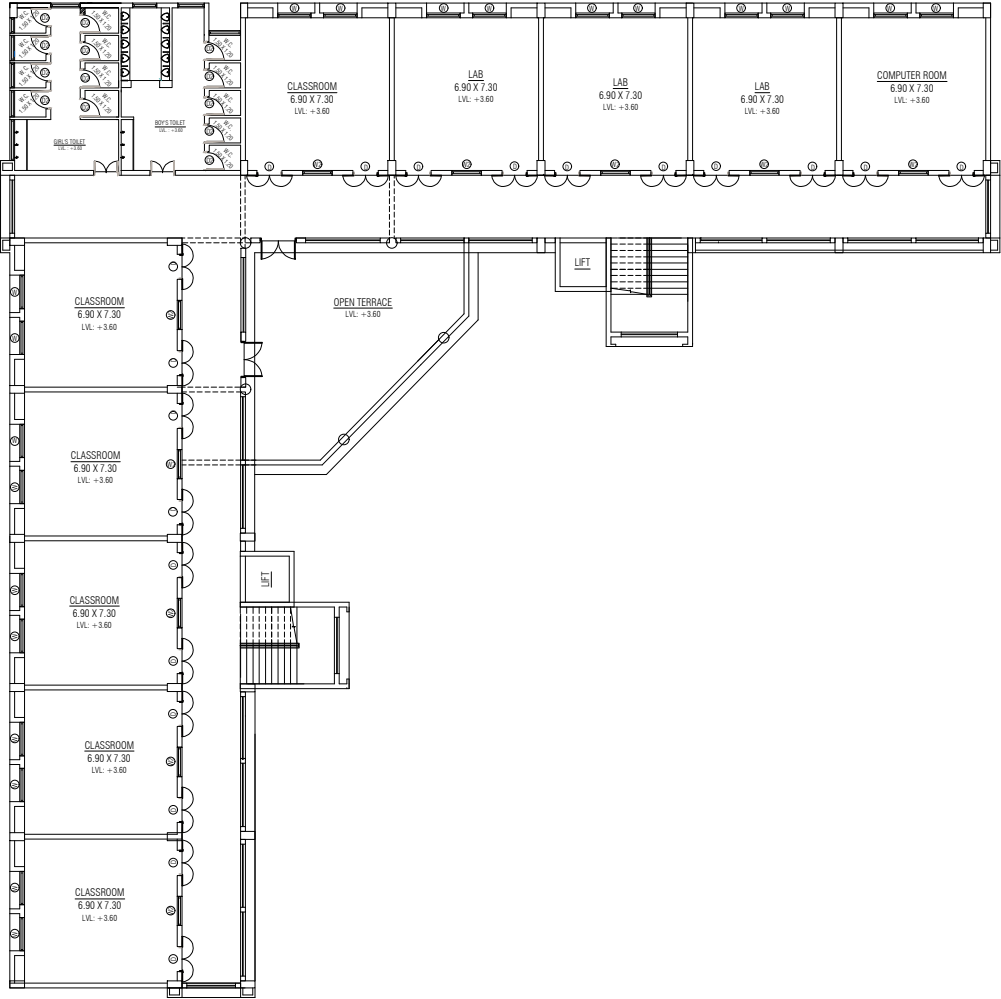

FIRST FLOOR PLAN

GENERAL NOTE

- ALL DIMENSIONS ARE TO BE READ AND NOT TO BE MEASURED.
- IN CASE OF ANY DISCREPANCY IN ARCHITECTURAL DRGS. CONTACT ARCHITECTURAL BRANCH OR DPE. CONTRACTOR SHALL VERIFY SITE CONDITION AND DIMENSIONS BEFORE EXECUTION.
- DRAWING SHALL BE READ IN CONJUNCTION WITH ALL OTHER RELEVANT STRUCTURAL, ELECTRICAL, PLUMBING AND SANITARY DRAWINGS
- DISCREPANCY SHOULD BE BROUGHT TO THE NOTICE OF THE ARCHITECT BEFORE COMMENCEMENT OF THE WORK.
- IN CASE OF ANY AMBIGUITIES ON SITE, THE ARCHITECT SHOULD BE INFORMED.
- IT IS MUST TO INFORM AND TO HAVE PRIOR PERMISSION OF ARCHITECT BEFORE MAKING ANY CHANGES ON SITE.
- REFER THE LATEST REVISED DRAWING.


ALL DIMENSIONS ARE IN METERS

R0	-----	----	DD/MM/YYYY
REV:	DESCRIPTION:	BY:	DATE:

TITLE:
RMSA HIGHSCHOOL- VELENJA

DRAWING TITLE:
TERRACE FLOOR PLAN

		NORTH
DRAWN BY:	CHECKED: ASSI . ARCHITECT	
APPROVED	APPROVED ADDITIONAL SPE	
DRAWING NO: SS/MULTY		
DATE: 13/03/2025	SCALE: N.T.S	01/10

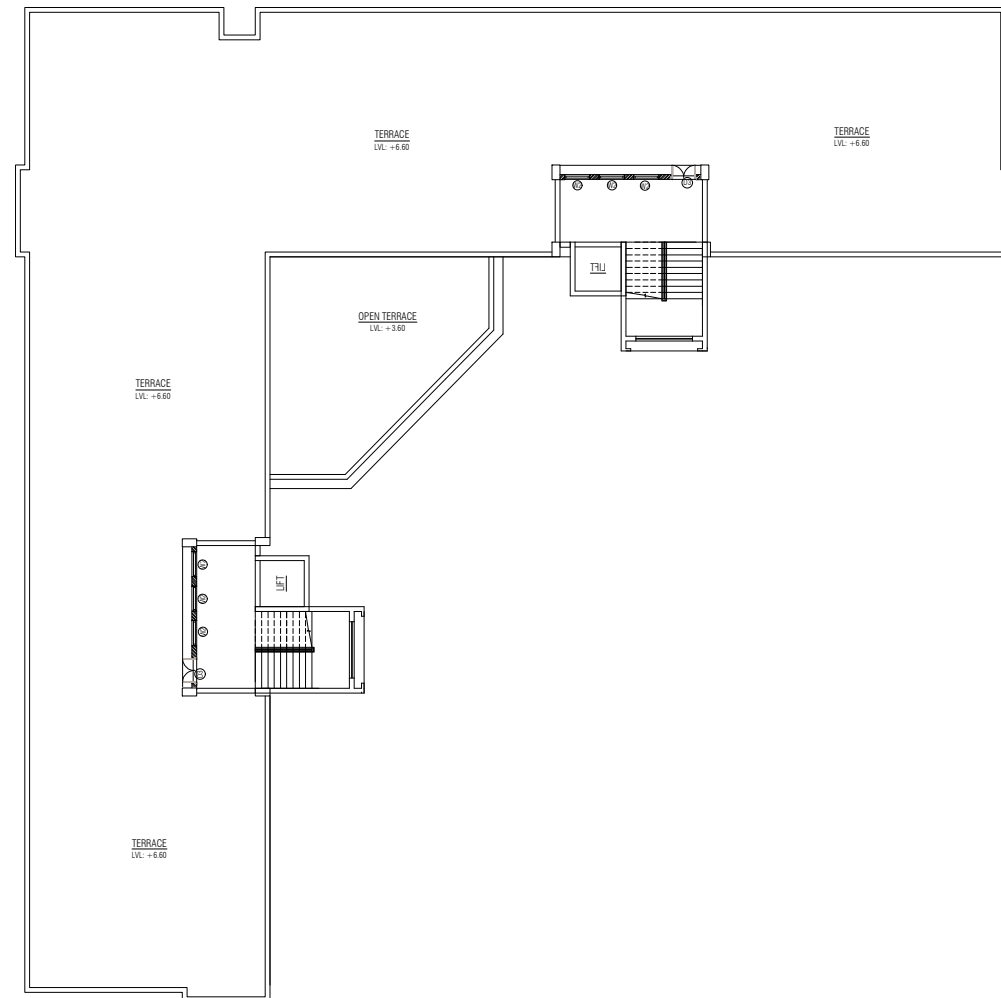

TERRACE FLOOR PLAN