



LONGITUDINAL SECTION ALONG XX
(SCALE 1:100)



PLAN VIEW OF THE BRIDGE
(SCALE 1:100)



REINFORCEMENT DETAILS
(SCALE 1:50)

REVISIONS

NO.	DESCRIPTION	DATE
1	ISSUED FOR TENDER	10/10/2023
2	REVISED AS PER COMMENTS	15/10/2023
3	REVISED AS PER COMMENTS	20/10/2023
4	REVISED AS PER COMMENTS	25/10/2023
5	REVISED AS PER COMMENTS	30/10/2023

PROJECT INFORMATION

PROJECT NAME: BRIDGE OVER THE RIVER SAKUBAGHAT, DISTRICT OF BARUA, ASSAM

CLIENT: BARUA DISTRICT ROAD & TRANSPORT DEPARTMENT

DESIGNER: M/S. SAKUBAGHAT ENGINEERING & CONSULTANCY PVT. LTD.

SCALE: 1:100

SHEET NO.: 1 OF 1

DATE: 10/10/2023

DESIGNER'S DECLARATION

I, the undersigned, being a duly qualified and experienced civil engineer, do hereby declare that the design and construction of the above project is in accordance with the provisions of the Indian Standards and other relevant codes of practice.

SIGNATURE: _____

NAME: _____

DESIGNER'S DECLARATION

I, the undersigned, being a duly qualified and experienced civil engineer, do hereby declare that the design and construction of the above project is in accordance with the provisions of the Indian Standards and other relevant codes of practice.

SIGNATURE: _____

NAME: _____