



भारत-सरकार/Government of India
रेल मंत्रालय/Ministry of Railways
दक्षिण मध्य रेलवे/South Central Railway



महाप्रबंधक(विद्युत)/ General Manager[E]
मुख्यालय कार्यालय/Headquarters office
सिकंदराबाद/Secunderabad-500 025

शक तिथि/Saka Date: 21st Chaitramasa,1944
दिनांक/Date: 11.04.2022

संख्या/No.77/2/P/Earth(T).

CEE/CN/SC, CPD/RE/SC, GM/ELECT/RVNL/SC, CGGM/RITES/DELHI
Sr.DEE/M/SC, HYB, BZA, GNT, GTL & NED.

Technical Circular No.05/2022

Sub:- Provision of earth electrodes for equipments like CLS control panels,
service buildings, DG sets, water coolers, lifts and escalators etc.

At present for power maintenance equipments earthing in following SCR Drawing No.SK.No.A3/10/M/R is used. As the earth electrode given in drawing is not as per CPWD specification or CORE/ALD specification decided that the above SCR drawing is withdrawn with immediate effect. For good quality electrodes, the following specification & drawing of CORE/ALD shall be used for all feature stores/works procurement. At locations other than sub-station.

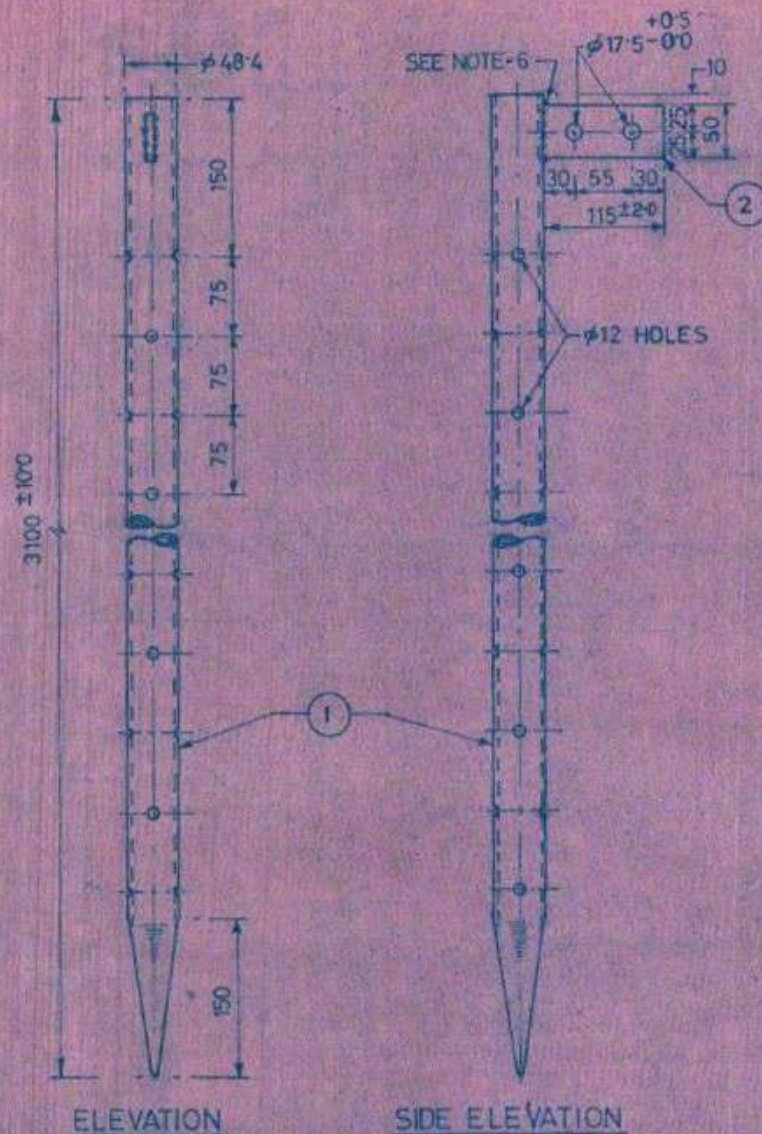
Drawing No.ETI-OHE-P-7021;

Specification No.TI_LKO(PSI/38/2020 Dt.235/08/21 or latest. Copy of the drawing and specification is enclosed as Annexure-A & B. For substations earth electrode of 4M length confirming to RDSO drawing ETI/PSI/222-1 & RDSO Spec No.RDSO-TIOLKO(PSI)/38/2020 dated 25/8/21 to be adopted. Copy of Drawing and spec enclosed as Annexure D & B.

Further, to get quality electrodes, decided that the earth electrodes shall be procured from CORE/ALD approved sources only. List of CORE approved sources is enclosed as Annexure -C. In all future estimates earth electrodes as per above drawing only shall be included. For works tender/estimate rates, latest LOA from CPD/RE tenders may be obtained and adopted for all works for which tenders not called but detailed estimates sanctioned also shall follow above earth electrodes drawings as well as sources adopted including earth works sanctioned under Umbrella works for quarter service buildings etc. For procuring through stores rates may be obtained from any of the approved sources and indents placed for earth electrodes. No deviation for the above drawings on the approved sources will be allowed. List of Core approved sources along with latest drawing as well as specifications can be downloaded from CORE/ALD website or may be obtained from CPD/RE/SC.

Encl: as above.

(सीएच सुरंजन रेड्डी/Ch.S.Reddy)
CEGE/SCR/SC



| REF. NO. | DESCRIPTION | PART NO. | MATERIAL | SPECIFICATION | APPROX. WEIGHT (kg) | NUMBER OFF |
|----------|--------------------------------------|----------|-----------------------|----------------------------|---------------------|------------|
| 1 | EARTH ELECTRODE | 7021 | STEEL TUBE GALVANISED | IS-12398 (3043) ETI/OHE/13 | | 1 |
| 2 | M.S.FLAT PIECE 50x10 THICK, 115 LONG | | MILD STEEL GALVANISED | IS-12062 (GRA) ETI/OHE/13 | | 1 |

NOTES :-

1. ALL DIMENSIONS ARE IN MILLIMETRES.
2. TUBE DIMENSIONS:- 40mm NOMINAL BORE, CLASS LIGHT A5 PER IS:1239.
3. EARTH ELECTRODE CONFORM TO IS:3043.
4. TO BE GALVANISED AFTER DRILLING AND FABRICATION.
5. LOWER END OF PIPE SHAPED AS SHOWN BY SQUEEZING AND IF NECESSARY BY CUTTING OF DEFORMED MATERIAL.
6. ALL WELDS ARE 6mm FILLET WELDING AND SHOULD BE UNIFORM, CONTINUOUS AND NONPOROUS CONFORM TO IS:816.
7. USAGE:- TO BE USED IN EARTHING STATION.

REFERENCE COPY

THIS DRAWING IS THE PROPERTY OF RESEARCH DESIGNS AND STANDARDS ORGANISATION (MINISTRY OF RAILWAYS), LUCKNOW-225 011, INDIA AND SHALL NOT BE USED, COPIED OR REPRODUCED IN PART OR WHOLE, WITHOUT PRIOR CONSENT IN WRITING.

EARTH ELECTRODE

JD/ GHE

ADE/OHE

J. C. Brown
18.8.26

REF: RE/33/P/7021 (MOD. 'F')

CROSS REF. ETI/OHE/P/7020

| | | | | | | |
|------------------------------------|-----|---------------|---------|-------------|---------|----------------|
| DATE | MOD | NATURE OF MOD | INITIAL | R. D. S. O. | | |
| | | | | DATE | NAME | REV |
| | | | | DR | 13.8.84 | ETI/OHE/P/7021 |
| | | | | TC | 13.8.84 | A |
| | | | | | | SCALE = 1:5 |
| | | | | | | SUB-SCALE: |
| Spec. of steel at Ref. 2 corrected | A | | CHITICK | 17.8.84 | | |

File No.RDSO-TI0LKO(PSI)/38/2020-O/o PED/TI/RDSO



Government of India,
Ministry of Railways
Research Designs & Standards Organisation,
Manak Nagar, Lucknow- 226 011

Telephone: 2465763 (O).
42805(Off.)
Fax : 91-0522-2465763
E-mail:dti.psi.rds@gmail.com



File No. RDSO-TI0LKO(PSI)/38/2020

Date: 25.08.2021.

To,

1. The Principal Chief Electrical Engineer,

- (i) Central Railway, Station Building, Mumbai CST – 400 001.
- (ii) Eastern Railway, Fairlie Place, Kolkata-700 001.
- (iii) East Central Railway, Hajipur-844 101.
- (iv) East Coast Railway, Bhubaneshwar-751 023.
- (v) Northern Railway, Baroda House, New Delhi - 110 001.
- (vi) North Central Railway, Allahabad-211 015.
- (vii) North Eastern Railway, Gorakhpur-273 012.
- (viii) North Frontier Railway, Mailgaon - 781 011.
- (ix) North Western Railway, Jaipur – 302 017.
- (x) Southern Railway, Park Town, Chennai- 600 003.
- (xi) South Central Railway, Railnilayam, Secunderabad-500 371.
- (xii) South Eastern Railway, Garden Reach, Kolkata-700 043.
- (xiii) South East Central, Railway, Bilaspur-495 004.
- (xiv) South West Railway, DRM's Office, Hubli-580 028.
- (xv) Western Railway, Churchgate, Mumbai-400 020.
- (xvi) West Central Railway, Jabalpur- 482 001.
- (xvii) Konkan Railway, Belapur Bhavan, Sector-11, CBD Belapur, Navi Mumbai 400614.

2. Chief Administrative Officer, CORE Allahabad-211001

Sub: Revised Technical Specification for Earthing of Power Supply Installations for 25 & 2X25
Traction System.

Ref: (i) Final draft uploaded on RDSO website on 22.07.2021.

(ii) Draft of the specification uploaded on RDSO website on 01.04.2021.

In continuation of the above references it is communicated that the revised Technical Specification for Earthing of Power Supply Installations for 25 & 2X25 kV Traction System. i.e. specification no. TI/SPC/PSI/ERTHNG/0210 has been issued by this office. Copy of the same has been uploaded on the www.railsaver.gov.in and can be downloaded.

2. The said specification shall supersede the specification no. ETI/PSI/120 (02/91) with A&C slip no. 01.
3. This is issued with approval of the competent authority.

(Gyan Prakash Katiyar)
Director TI-3
For Director General (TI)

Encl: NIL

675764/2021/O/o PED/TI/RDSO

Specification No. TI/SPC/PSI/ERTHNG/0210

Page 1 of 36

कर्षण संस्थापन निदेशालय

TRACTION INSTALLATION DIRECTORATE



भारत सरकार, रेल मंत्रालय

GOVERNMENT OF INDIA
MINISTRY OF RAILWAYS

Specification No. TI/SPC/PSI/ERTHNG/0210

TECHNICAL SPECIFICATION

FOR

EARTHING OF POWER SUPPLY INSTALLATIONS

FOR 25 & 2X25 kV, AC 50 Hz, Traction System.

{ This specification supersedes the specification no.
ETI/PSI/120(02/91) with A & C slips no. 1(10/93) }

Effective From: 20.08.2021

ISSUED BY

TRACTION INSTALLATION DIRECTORATE

RESEARCH DESIGNS AND STANDARDS ORGANISATION

LUCKNOW - 226011

675764/2021/O/o PED/TI/RDSO

Specification No. TI/SPC/PSI/ERTHNG/0210





Page 2 of 36

Specification No. TI/SPC/PSI/ERTHNG/0210

Technical Specification for Earthing of Power Supply Installations for 25
& 2X25 kV, AC 50 Hz, Traction System.

Revision history

| Revision | Specification no. | Total pages (including annexure) | Date of issue |
|---------------|----------------------------|-------------------------------------|---------------|
| First issue | ETI/PSI/120 (02/91) | 18 | 17.03.1992 |
| Revision -01 | Issue of A & C slips no. 1 | 02 | 20.10.1993 |
| Revision - 02 | TI/SPC/PSI/ERTHNG/0210 | 36 | 20.08.2021 |
| | | | |
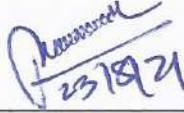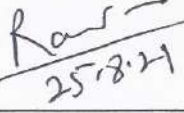
| | Prepared by | Checked by | Reviewed by | Approved by |
|-------------|---|---|---|--|
| Signature |  |  |  23/8/21 |  25.8.21 |
| Date | 23.08.21 | 23/08/21 | | |
| Designation | <u>SSE/SCADA</u> | <u>DTI/3</u> | <u>ED/TI</u> | <u>PED/TI</u> |

INDEX

| Clause No. | Subject | Page No. |
|---------------|--|----------|
| ----- | Cover Page | 01 & 02 |
| ----- | Index | 03 |
| 1.0 | Scope | 04 |
| 2.0 | Terminology | 04 |
| 3.0 | Object of earthing | 05 |
| 4.0 | Governing specifications | 05 |
| 5.0 | Typical Value of Earth Resistance | 05 |
| 6.0 | Earth electrode | 05 |
| 7.0 | Earthing arrangement at Traction Sub Station | 06 |
| 8.0 | Earthing arrangement at Switching Post | 09 |
| 9.0 | Earthing of Neutral of Local Power Supply System | 10 |
| 10.0 | Earthing arrangement at Auxiliary Transformer Station | 10 |
| 11.0 | Method of Jointing | 11 |
| 12.0 | Painting of MS flats | 11 |
| 13.0 | Crushed Rock surface layer | 11 |
| 14.0 | Step and Touch Voltages | 11 |
| 15.0 | Reference Drawings | 11 |
| Annexure-I | Formulae for Calculation of Earthing | 12 |
| Annexure-II | Typical Earthing Grid (MS Rod) | 15 |
| Annexure-III | Typical return current connection of buried rail at traction substation | 16 |
| Annexure-IV | Typical earthing layout of sub sectioning and paralleling station | 18 |
| Annexure-V | Typical earthing layout of sectioning and paralleling station | 19 |
| Annexure-VI | Typical arrangement of an earth electrode | 20 |
| Annexure-VII | Typical earthing arrangement of an auxiliary Transformer station | 21 |
| Annexure-VIII | Connection arrangement to Buried Rail in TSS of V Connected Transformer | 22 |
| Annexure-IX | Connection arrangement to Buried Rail of Autotransformer at Scott | 23 |
| Annexure-X | TI/SMI/0032 Revision 02 | 24 |
| Annexure-XI | Sample Calculation for Design of Earthing Mat Traction Sub Station | 30 |
| Annexure-XII | Sample Calculation for Design of Earthing Mat for TSS, SP & SSP of 2X25kV System | 33 |

1.0 SCOPE

- 1.1 This specification supersedes the specification no. ETI/PSI/120(02/91) with A&C slip no. 01.
- 1.2 This specification caters for general arrangements of earthing system and equipment earthing at Traction Sub-Stations, Switching stations and Auxiliary transformer stations of 25kV as well as 2X25kV system. Low voltage (LT) electrical power distribution system, 25 kV overhead equipment system as well as signal and telecommunication equipment do not come within the purview of this specification.
- 1.3 It is to be noted that "The Make in India Policy of Government of India shall be applicable."

2.0 TERMINOLOGY

The following terms wherever occurring in this specification shall, unless excluded or repugnant to the context, have the meaning attributed thereto as follows:-

- 2.1 Combined Earth resistance: The resistance of an earth electrode (s) with respect to earth, with the earth electrode (s) connected in the metal work of electrical equipment other than parts which are normally live or carry current and the masts/ structures but without connection with the traction rail(s).
- 2.2 Earth: The conductive mass of the earth, whose electrical potential at any point is conventionally taken as zero.
- 2.3 Earth Electrode: A conductor (mild steel (MS) pipe) or group of conductors in intimate contact with and providing an electrical connection to earth.
- 2.4 Earthing Grid: A system of a number of interconnected, horizontal bare conductors buried in the earth, providing a common ground for electrical devices and metallic structures, usually in one specific location.
- 2.5 Equipment Earthing: Earthing of all metal work of electrical equipments other than parts which are normally live or current carrying. This is done to ensure effective operation of the protective gear in the event of leakage through such metal work, the potential of which with respect to neighboring objects may attain a value which would cause danger to life or risk of fire.
- 2.6 Mesh Voltage (E mesh): The maximum touch voltage to be found within a mesh of an earthing grid.
- 2.7 System Earthing: Earthing done to limit the potential of live conductors with respect to earth to values which the insulation of the system is designed to withstand and thus to ensure the security of the system.
- 2.8 Step Voltage (E step): The potential difference between two points on the earth's surface separated by distance of one pace that will be assumed to be one metre in the direction of maximum potential gradient.
- 2.9 Power Supply Installation: The electrical equipments and associated structures provided at a Railway Traction Substation or Switching Station or Auxiliary transformer station on the 25 kV & 2X25kV overhead equipment.
- 2.10 Traction Rail – Traction Rail means a non-track circulated rail of a wired track, not required for signaling purposes and which may be earthed. In non-track circulated sections, both the rails of a wired track are traction rails and in single rail track circulated sections, the traction rail is the non-track circulated rail
- 2.11 Touch Voltage (E touch): The potential difference between a grounded metallic structure and a point on the earth's surface separated by a distance equal to the normal maximum horizontal reach of a person, approximately one metre.

3.0 OBJECT OF EARTHING

The object of an earthing system is to provide as nearly as possible a surface under and around a station which shall be at a uniform potential and as nearly zero or absolute earth potential as possible. The purpose is to ensure that generally all parts of the equipment other than live parts are at earth potential and that attending personnel are at earth potential at all times. Also by providing such an earth surface of uniform potential under and surrounding the station, there can exist no difference of potential in a short distance big enough to shock or injure an attendant when short circuits or other abnormal occurrences take place. The primary requirements of a good earthing system are:

- i) It should stabilize circuit potentials with respect to ground and limit the overall potential rise.
- ii) It should protect men and materials from injury or damage due to over voltage.
- iii) It should provide low impedance path to fault current to ensure prompt and consistent operation of protective devices during ground faults.
- iv) It should keep the maximum voltage gradient along the surface inside and around the substation within safe limits during earth faults.

4.0 GOVERNING SPECIFICATIONS:

Assistance has been taken from the following standards/specifications in the preparation of this code of practice:

- i) IS: 3043- 2018 code of practice for earthing (latest edition).
- ii) IEEE Guide for safety in AC substation grounding, IEEE standard 80- 2013.

5.0 TYPICAL VALUE OF EARTH RESISTANCE

At each power supply installation, an earthing system as specified in this specification shall be provided. The combined resistance of the earthing system (with the connection to the running rail(s) disconnected) shall be not more than the following values:-

| SN | Name of the Station | The limit of combined earth resistance in ohms |
|----|-------------------------------|--|
| 1. | Traction substation | 0.5 |
| 2. | Switching station | 2.0 |
| 4. | Auxiliary transformer station | 10.0 |

6.0 EARTH ELECTRODES

- 6.1 The earth electrode shall normally be of mild steel galvanized perforated pipe of not less than 40 mm nominal bore, of about 4 m length provided with a spike at one end and welded lug suitable for taking directly MS flat of required size at the other end. The pipe shall be embedded as far as possible vertically into the ground, except when hard rock is encountered, where it may be buried inclined to the vertical, the inclination being limited to 30 degree from the vertical. The connection of MS flat to each electrode shall be made through MS links by bolted joints to enable isolation of the electrode for testing purposes. A typical arrangement of an earth electrode shall be as per Drawing number ETI/PSI/222-1 (Annexure-VI).
- 6.2 Earth electrodes shall be embedded as far apart as possible from each other. Mutual separation between them shall usually be not less than 8.0 m (which is twice the length of the electrode).
- 6.3 If the value of earth resistance specified in clause 5.0 cannot be achieved with a reasonable number of electrodes connected in parallel such as in rocky soil or soil of high resistivity, the earth surrounding the electrodes shall be chemically treated. The earth electrode shall be surrounded in an earth pit by alternate layers of finely divided coke, crushed coal or charcoal and salt at least 150 mm all round. Though substantial reduction in earth resistance can be achieved by coke treated

electrode, yet as this method results in rapid corrosion not only of electrode but also of steel frame work to which it is bonded, coke treatment shall be used only where absolutely necessary and such electrodes shall not be situated within 8.0 m of other metal work.

- 6.4 In high embankments, it may be difficult to achieve earth resistance specified in clause 5.0 even after chemical treatment of electrodes. In those locations, use of electrodes longer than 4 m so as to reach the parent soil is recommended. Mutual separation between them shall usually be twice the length of the electrode.
- 6.5 As far as possible, earth electrodes for Traction Sub-Stations/ Switching Stations shall be installed within and adjacent to perimeter fence. At large sites, apart from securing a sufficiently low resistance and adequate current carrying capacity a reasonable distribution of electrodes is also necessary.

7.0 EARTHING ARRANGEMENT AT TRACTION SUBSTATION for 25kV & 2X25kV System (160kmph).

7.1 Earthing Grid.

- 7.1.1 An earthing grid is formed by means of bare mild steel rod of appropriate size as indicated in clause 7.1.2 buried at a depth of about 600 mm below the ground level and connected to earth electrodes. The connection between the earth electrode and the grid shall be by means of two separate and distinct connections made with 75 mm x 8 mm MS flat. The connection between the MS flat and the MS rod shall be made by welding, while that between the earth electrode and the MS flats through MS links by bolted joints. The earth electrodes shall be provided at the outer periphery of the grid as shown in Annexure-II. As far as possible the earthing grid conductors shall not pass through the foundation block of the equipments. All crossings between longitudinal conductors and transverse conductors shall be jointed by welding. The transverse and longitudinal conductors of the earthing grid shall be suitably spaced so as to keep the step and touch potentials within acceptable limits; the overall length of the earthing grid conductors shall not be less than the calculated length (refer Annexure- I & XI).
- 7.1.2 The size of the earthing grid conductor shall be decided based on the incoming system voltage and fault level (refer Annexure I & XI). The fault level considered shall take into account the anticipated increase in fault current during the lifespan of the station. The size shall be as given below.

| SN | System voltage (kV) | Fault level (MVA) | Diameter of the grid conductor (MS rod) in mm (For 25kV and 2X25kV TSS) |
|----|---|--|--|
| 1. | 66 | Upto 4000 above 4000 upto 5000 above 5000 upto 6000 | 32 36 40 |
| 2. | 110 | Upto 6000 above 6000 upto 8000 Above 8000 upto 10000 | 32 36 40 |
| 3. | 132 | Upto 7000 Above 7000 upto 10000 | 32 36 |
| 4. | 220 | Upto 12000 Above 12000 upto 16000 Above 16000 upto 20000 | 32 36 40 |
| 5. | For earthing grid at SP & SSP of 2X25kV System 32 mm Diameter of the grid conductor (MS rod) is to be used. | | |

7.2 Buried rail.

7.2.1 A steel rail of section 52 kg/m (the one used for the railway track) and length about 13m shall be buried near the track at the traction substation at a depth of about one metre to form part of the earthing system. Two separate and distinct connections shall be made by means of 75 mm x 8 mm MS flat between the earthing grid and the buried rail. The buried rail shall also be connected by means of two separate and distinct connections made with 75mm x 8 mm MS flat to the traction rail(s) in a single - rail track circuited section and to the neutral point (s) of the impedance bond(s) in a double - rail track circuited section.

7.2.2 In cases where the feeding post is located separately away from the traction substation, the buried rail shall be provided at feeding post (where one terminal of the secondary winding of the traction power transformer of the substation is grounded).

7.3 System earthing.

7.3.1 For Traction Power Transformers

(a) In case of 25kV Traction System

One terminal of the secondary winding (25 kV winding) of each traction power transformer shall be earthed directly by connecting it to the earthing grid by means of one 75mmX8mm MS flat, and to the buried rail by means of another 75mmX8mm MS flat in case of 21.6/30.24MVA transformer. In case of 30/42MVA Transformer, two numbers 75mmX8mm MS flat to be directly connected to earthing grid, and to the buried rail by means of another two numbers 75mmX8mm MS flat.

(b) In case of 2X25kV Traction System with 38/53/63MVA Single Phase Dual LV Winding Traction Power Transformer at TSS:

In these transformers there are two secondary windings. The inner terminals of these two secondary windings are to be solidly connected to each other. This connection is to be connected with two no. 75X8mm MS Flats. One MS flat is to be connected with Buried Rail & another with the Earthing grid (Annexure-VIII).

(c) In case of 2X25kV Traction System with 60/84/100MVA Scott Connected Transformer at TSS:

At these TSSs, the autotransformer has been used. The neutral Bushing of this Autotransformer is to be connected with two no. 75X8mm MS Flats. One MS flat is to be connected with Buried Rail & another with the Earthing grid. (Annexure-IX)

7.3.2 One designated terminal of the secondary of each potential, current and auxiliary transformer shall be connected to the earthing grid by means of two separate and distinct earth connections made with 50 mm x 6 mm MS flat in case of 25kV system and with 75mm X 8mm MS Flat in case of 2X25kV system.

7.4 Equipment earthing.

The metallic frame work of all outdoor equipments such as transformers, circuit breakers, interrupters and isolators as well as steel structures shall be connected to the earthing grid by means of two separate and distinct connections made with MS flat of size as indicated below; One connection shall be made with the nearest longitudinal conductor, while the other shall be made to the nearest transverse conductor of the grid.

| SN | Equipment | System Voltage and fault level | Size of MS flat | |
|----|--|---|-----------------|-------------------|
| | | | For 25kV system | For 2X25kV system |
| 1. | Equipment on the primary side of traction power transformer. | 66 kV, upto 3000 MVA 110 kV, upto 5000 MVA 132 kV, upto 6000 MVA 220 kV, upto 10,000 MVA | 50 mm x 6 mm | 75 mm x 8 mm |

| | | | | |
|----|---|---|--------------------|-----------------|
| | | 66 kV, above 3000 upto 6000 MVA 110 kV, above 5000 upto 10000 MVA 132 kV, above 6000 upto 12000 MVA 220 kV, above 10000 upto 20000 MVA | 75 mm x 8 mm | 75 mm x 8 mm |
| 2. | Equipments on the secondary side of traction power transformer. | | 50 mm x 6 mm | 75 mm x 8 mm |
| 3. | Fencing uprights /steel structures | | 50 mm x 6 mm | 75 mm x 8 mm |
| 4. | Door/fencing panels | | 6 SWG G. I. Wires. | |

7.5 Earthing inside control room.

An earthing ring shall be provided inside the control room by means of 50 mm x 6 mm MS flat in case of 25kV system and with 75mm X 8mm MS Flat in case of 2X25kV system. This earthing ring shall be run along the wall on teak wood blocks fixed to the wall at a height of about 300 mm from the floor level. The earthing ring shall be connected to the main earthing grid by means of two separate and distinct connections made with 50 mm x 6 mm MS flat in case of 25kV system and with 75mm X 8mm MS Flat in case of 2X25kV system. The earthing ring shall also be connected to an independent earth electrode by means of two separate and distinct connections made with 50 mm x 6 mm MS flat in case of 25kV system and with 75mm X 8mm MS Flat in case of 2X25kV system. The metallic framework of control and relay panels, LT AC and DC distributions boards, battery chargers and such other equipments shall be connected to the earthing ring by means of two separate and distinct connections made with 8 SWG galvanized iron wire. The connections shall be taken along the wall and in recesses in the floor. All recesses shall be covered with cement plaster after finishing the work. Connections between the MS flats shall be made by welding.

7.6 Earthing of SCADA/RTU Equipments

A separate earth electrode shall be provided as per clause 6.1 & 6.2 of this specification. The RTU body/frame shall be suitably connected to this earth electrode using two no. 8SWG bare copper wires. The earth Resistance of this electrode shall be between 2 ohm to 10 ohm or better, depending upon the soil resistivity. This earth electrode shall not be connected to any other earthing arrangement.

7.7 Earthing of lightning arrester.

In addition to the earth electrodes provided for the main earthing grid, an independent earth electrode shall be provided for each lightning arrester. This earth electrode shall be connected to the ground terminal of the lightning arrester as well as to the main earthing grid by means of two separate and distinct connections made with 50mm x 6mm MS flat in case of 25kV system and with 75mm X 8mm MS Flat in case of 2X25kV system, for the LV side lightning arresters, and with 75 mm x 8 mm MS flat for the HV side lightning arresters. The earth electrode shall be provided as close as possible to the lightning arrester and the connections shall be as short and straight as possible avoiding unnecessary bends. For lightning arresters provided for the traction power transformers, there shall also be a connection as direct as possible from the ground terminal of the lightning arrester to the frame of the transformer being protected; this connection shall also be made by means of two separate and distinct connections made with 50 mm x 6 mm MS flat in case of 25kV system and with 75mm X 8mm MS Flat in case of 2X25kV system, for LV side arresters, and with 75mm x 8mm MS flat for HV side lightning arrester.

7.8 Earth Screen.

The area covered by outdoor substation equipments shall be shielded against direct strokes of lightning by an overhead earth screen comprising 19/2.5 mm galvanized steel stranded wire strung across the pinnacles of the metallic structures. The earth screen wires shall be strung at a height as indicated in the approved traction substation layouts (not less than 2.5 m above the live conductors) and shall be solidly connected to the traction substation earthing grid at each termination by means of 50mm x 6mm MS flat in case of 25kV system and with 75mm X 8mm MS Flat in case of 2X25kV system.

7.9 Earthing of fencing uprights and panels

Each metallic fencing upright shall be connected to the traction substation main earthing grid by means of two separate and distinct connections made with 50 mm x 6 mm MS flat in case of 25kV system and with 75mm X 8mm MS Flat in case of 2X25kV system. In addition, all metallic fencing panels shall be connected to the uprights by means of two separate and distinct connections made with 6 SWG G. I. wire. All the metallic door panels shall also be connected to the supporting uprights by means of two separate and distinct connections made with 6 SWG G. I. wire.

7.10 Earthing at the point of 240 V ac 50 Hz supply for oil filtration plant.

The 240 V ac 50 Hz distribution board for power supply to oil filtration plant shall be connected to the main earthing grid by means of two separate and distinct connections made with 50 mm x 6 mm MS flat in case of 25kV system and with 75mm X 8mm MS Flat in case of 2X25kV system.

8.0 EARTHING ARRANGEMENT AT SWITCHING POST

8.1 For 25kV System:

- (a) A minimum number of three earth electrodes (excluding the earth electrode provided separately for control room and RTU equipments (refer clause 8.5 & 8.6) shall be provided at each switching station, and they shall be interconnected by means of 50 mm x 6 mm MS flat forming a closed loop main earthing ring. This ring shall be connected by two separate and distinct connections made with 50 mm x 6 mm MS flat, to the traction rail in a single rail track circuited section and to the neutral point of the impedance bond in a double-rail track circuited section of the nearest track, so as to limit the potential gradient developing in the vicinity of the switching station in the event of a fault.
- (b) In addition to above earthing, separate earthing station of Buried Rail, near the switching posts is to be provided as per the SMI No. TI/SMI/0032 Rev.02. (Annexure-X)

8.2 For 2X25kV System (Transformer capacity at TSSs: 38/53/63MVA or 60/84/100MVA):

- (a) Earthing Grid at the SP/SSP is also to be prepared by taking the fault current of 12kA and duration of 3 seconds. The Formula for the calculation is at Annexure-I and sample calculation at annexure-XII. The Buried rail as mentioned in Para 7.2.1, is required to be provided at the SP/SSP.
- (b) Neutral of the Autotransformer installed at the SP/SSP also to be connected with two no. 75X8mm MS Flats. One MS flat is to be connected with Buried Rail & another with the Earthing grid. The reference for the connection arrangement can be taken from Annexure-IX.

8.3 System earthing.

One designated terminal of the secondary of each potential, current and auxiliary transformer shall be connected to the main earthing ring/earthing grid by means of two separate and distinct connections made with 50 mm x 6 mm MS flat in case of 25kV system and with 75mm X 8mm MS Flat in case of 2X25kV System .

8.4 Equipment earthing.

- 8.4.1 All masts, structures, fencing uprights and all outdoor equipment pedestals including auxiliary transformer tank shall be connected to the earthing ring by means of two separate and distinct connections made with 50 mm x 6 mm MS flat in case of 25kV system and with 75mm X 8mm MS Flat in case of 2X25kV system. All fencing panels shall be connected to the supporting uprights by means of two separate and distinct connections made with 6 SWG G. I. wire. All the metallic door panels shall be connected to the supporting uprights by means of two separate and distinct connections made with 6 SWG G. I. wire.
- 8.4.2 The metal casing of potential and current transformers shall be connected to the mast/ structures by means of two separate and distinct connections made with 50 mm x 6 mm MS flat in case of 25kV system and with 75mm X 8mm MS Flat in case of 2X25kV system.
- 8.4.3 The ground terminal of lightning arrester shall be connected directly to the earth electrode by means of two separate and distinct connections made with 50 mm x 6 mm MS flat in case of 25kV system and with 75mm X 8mm MS Flat in case of 2X25kV system. The earth electrode shall be so placed that the earthing leads from the lightning arrester may be brought to the earth electrode by as short and straight a path as possible.

8.5 Earthing inside remote control cubicle.

An earthing ring shall be provided inside the remote control cubicle by means of 50 mm x 6 mm MS flat in case of 25kV system and with 75mm X 8mm MS Flat in case of 2X25kV system. The earthing ring shall be run along the wall on teak wood blocks fixed to the wall at a height of 300 mm from the floor level. The earthing ring shall be connected to an independent earth electrode by means of two separate and distinct connections made with 50 mm x 6 mm MS flat in case of 25kV system and with 75mm X 8mm MS Flat in case of 2X25kV system. The metal casing of LT, AC and DC distribution board, battery chargers, terminal board and other such equipments shall be connected to the earthing ring by means of two separate and distinct connections made with 8 SWG GI wire. The connections shall be taken along the wall and in recesses in the floor. All recesses shall be covered with cement plaster after finishing the work. Connections of earth strips to each other shall be made by welding.

8.6 Earthing of SCADA/RTU Equipments

A separate earth electrode shall be provided as per clause 6.1 & 6.2 of this specification. The RTU body/frame shall be suitably connected to this earth electrode using two no. 8SWG bare copper wires. The earth Resistance of this electrode shall be between 2 ohm to 10 ohm or better, depending upon the soil resistivity. This earth electrode shall not be connected to any other earthing arrangement.

9.0 EARTHING OF NEUTRAL OF LOCAL POWER SUPPLY SYSTEM

At traction substations and switching stations where power supply at 415 V/ 240 V, ac 50 Hz is taken from the local supply authority and having neutral earth at some distant point in the premises of the supply authority, the neutral of such supply shall also be earthed by means of two separate and distinct connections made with 6 SWG GI wire by connecting to an independent earth electrode.

10.0 EARTHING ARRANGEMENT AT AUXILIARY TRANSFORMER STATION

- 10.1 The combined earth resistance at an auxiliary transformer station shall not be more than 10.0 ohms. Normally, one earth electrode is sufficient at each auxiliary transformer station. The earth electrode shall be connected to the mast on which the auxiliary transformer is mounted by means of two separate and distinct connections made with 50 mm x 6 mm MS flat in case of 25kV system

and with 75mm X 8mm MS Flat in case of 2X25kV system. In addition, the mast shall be connected to the nearest traction rail or to the neutral point of the impedance bond in a double rail track circuited section by means of 50 mm x 6 mm MS flat in case of 25kV system and with 75mm X 8mm MS Flat in case of 2X25kV system.

- 10.2 The earthing terminal on the transformer tank shall be connected to the mast on which the transformer is mounted by means of two separate and distinct connections made with 50 mm x 6 mm MS flat in case of 25kV system and with 75mm X 8mm MS Flat in case of 2X25kV system. One terminal of the secondary winding of the auxiliary transformer shall be connected to the earthing terminal on the transformer tank and as well as to the mast by means of 50 mm x 6 mm MS flat in case of 25kV system and with 75mm X 8mm MS Flat in case of 2X25kV system. These connections shall be as short and straight as possible and avoiding unnecessary bends.

11.0 METHOD OF JOINTING

All the joints between the MS flats, MS rods or between MS flat and MS rod shall be made by welding only. No soldering shall be permitted. For protection against corrosion. All the welded joints shall be treated with red lead and afterwards thickly coated with bitumen compound.

12.0 PAINTING OF MS FLATS.

For protection against corrosion, all the exposed surface of earthing connections (MS flats) above ground level shall be given all around two coats of painting to colour grass green, shade 218 of IS:5.

13.0 CRUSHED ROCK SURFACE LAYER.

At the traction substations and switching stations, a surface layer of crushed rock shall be provided to a thickness of about 100mm. If considered necessary from the point of view of containing the step and touch voltages within the acceptable limits, higher thicknesses may be provided depending on calculation based on site conditions.

14.0 STEP AND TOUCH VOLTAGES

- 14.1 The formulae for calculating the tolerable touch and step voltages, estimated mesh and step voltages, earth resistance, earth potential rise, size of earthing grid conductor and length of buried grid conductor are given in Annexure-I & XI.
- 14.2 The design for earthing grid shall be done separately for each location depending on the conditions obtaining and those foreseen.

15.0 REFERENCE DRAWINGS

The following drawings (latest versions) issued by RDSO in connection with this specification may be used for reference:

| SN | Description | Drawing No. | Enclosed at |
|----|---|----------------|--------------|
| 1. | Typical return current connection of buried rail at traction substation | ETI/PSI/0212-1 | ANNEXURE-III |
| 2. | Typical earthing layout of sub sectioning and paralleling station | ETI/PSI/201-1 | ANNEXURE-IV |
| 3. | Typical earthing layout of sectioning and paralleling station | ETI/PSI/202-1 | ANNEXURE-V |
| 4. | Typical arrangement of an earth electrode | ETI/PSI/222-1 | ANNEXURE-VI |
| 5. | Typical earthing arrangement of an auxiliary Transformer station | ETI/PSI/708 | ANNEXURE-VII |

Note: Drawings as per the revision at the time of issue of specification are enclosed. The latest version of the drawings should be followed.

ANNEXURE-I

FORMULAE FOR CALCULATION OF EARTHING GRID BASED ON IEEE GUIDE FOR SAFETY IN AC SUBSTATION GROUNDING, NO. IEEE 80-2013 & IS: 3043-2018**1.0 Tolerable Touch and Step Voltage**

$$1.1 \quad E_{touch} = (1000 + 1.5C_s \rho_s) \frac{0.116}{\sqrt{t_s}} \quad \text{V (for 50 kg body)}$$

$$1.2 \quad E_{step} = (1000 + 6C_s \rho_s) \frac{0.116}{\sqrt{t_s}} \quad \text{V (for 50 kg body)}$$

Where,

| Symbol | Representation |
|----------|---|
| C_s | $0.09 \times \left(1 - \frac{\rho}{\rho_s} \right) \div \left(1 - \frac{0.09}{2 \times h_s + 0.09} \right)$ |
| ρ_s | Resistivity of surface material (crushed rock) in $\Omega\text{-m}$ |
| ρ | Resistivity of earth (Soil) in $\Omega\text{-m}$ |
| t_s | Duration of shock current in seconds (to be taken as 0.5 seconds) |
| h_s | Thickness of the crushed rock surface layer in m |

2.0 Estimated mesh and step voltage

$$2.1 \quad E_{\text{mesh}} = \frac{\rho \cdot K_m \cdot K_i \cdot I_G}{L} \quad \text{Volt}$$

$$2.2 \quad E_{\text{step}} = \frac{\rho \cdot K_s \cdot K_i \cdot I_G}{L} \quad \text{Volt}$$

Where,

| Symbol | Representation |
|----------|--|
| K_i | Correction factor for grid geometry, which accounts for the increase in current density in the grid extremities, = $0.644 + 0.148 \times n$ |
| I_G/L | Average current per unit length of buried conductor in amperes / metre |
| K_m | $K_m = \frac{1}{2\pi} \left[\ln \left(\frac{D^2}{16hd} + \frac{(D+2h)^2}{8Dd} - \frac{h}{4d} \right) + \frac{K_{ii}}{K_h} \ln \frac{8}{\pi(2n-1)} \right]$ |
| K_{ii} | 1, for grids with earth electrodes along the perimeter, or for grids with earth electrodes in the grid corners, as well as both along the perimeter and throughout the grid area. $1/\{(2n)^{(2/n)}\}$, for grids without earth electrodes or grids with only a few earth electrodes, none located in the corners or on the perimeter. |
| K_h | $\sqrt{1 + h/h_o}$ |

| | |
|--------|---|
| K_s | $\frac{1}{\pi} \left[\frac{1}{2h} + \frac{1}{D+h} + \frac{1}{D} (1 - 0.5^{n-2}) \right]$ for values of h between 0.25 and 2.5m |
| ho | 1 metre (reference depth of grid) |
| D | Spacing between parallel conductors of grid in m (same spacing in both directions) |
| n | $n_a \times n_b \times n_c \times n_d$ $n_a = \frac{2.L_c}{L_p}$ $n_b = 1$ for square grids $n_c = 1$ for square and rectangular grids $n_d = 1$ for square, rectangular and L-shaped grids Otherwise $n_b = \sqrt{\frac{L_p}{4 \times \sqrt{A}}}$ (Since in Indian Railways, there are square or rectangular grids, other formulas of IEEE-80 are not mentioned here) |
| h | Depth of earthing grid conductors in metres |
| d | Diameter of earthing grid conductor in metres |
| L | Total length of earthing system conductor Lc + Lr for grids without earth electrodes or with only a few electrodes located within the grid but away from perimeter Lc + 1.15 Lr for grids with earth electrodes along the perimeter |
| Lc | Total grid conductor length in m |
| Lr | Total earth electrode length in m |
| Lp | Peripheral length of grid in m |
| ρ | Resistivity of earth in Ω -m |
| A | Area of the grid in m^2 |
| I_G | As defined in para 4.1 below. |

Note: The estimated values of mesh and step voltage should be less than the tolerable touch and step voltages respectively.

3.0 Earth resistance:

$$R_g = 0.443 \frac{\rho}{\sqrt{A}} + \frac{\rho}{L}$$

Where,

| Symbol | Representation |
|--------|---|
| L | Total length of buried conductors in m |
| A | Area occupied by the earthing grid in m^2 |
| R_g | Station ground resistance in ohms |
| ρ | Resistivity of earth (soil) in Ω -m |

4.0 Earth Potential rise:

$$4.1 \text{ Earth potential rise} = R_g \times I_g$$

Where,

| Symbol | Representation |
|--------|---|
| R_g | Station earth resistances in ohms |
| I_g | $C_p \times D_f \times I_g$ |
| C_p | Corrective projection factors accounting for the relative increase of fault currents during the station lifespan: for a zero future system growth $C_p = 1$ |
| I_g | r.m.s. value of symmetrical grid fault current in amperes. |
| D_f | Decrement factor for the entire duration of faults (to allow for the effects of asymmetry of the fault current wave). |
| | 1.0 for fault current duration of 0.5 second or more. |

5.0 Size of earthing grid conductor

$$A = \frac{I\sqrt{t}}{80}$$

Where

| Symbol | Representation |
|--------|---|
| A | Cross sectional area of earthing grid conductor in square millimeters. |
| I | r.m.s value of fault current in amperes. |
| t | Duration of fault current in second <ul style="list-style-type: none"> To be taken as 01 second for the calculation of grid conductor size on the basis of HV side Fault MVA. To be taken as 03 second for the calculation of grid conductor size on the basis of LV side fault current, which is 6kA for 25kV System and 12kA for 2X25kV System. |

Note: -

- To allow for the effects of corrosion, the size of the grid conductor selected shall be such that its cross section area is nearly twice that calculated above.
- The earthing grid conductor size to be calculated on the basis of both primary and secondary side fault current and the higher between them should be selected for designing the grid.

6.0 Minimum length of buried grid conductor


$$L > \frac{K_m \times K_i \times \rho \times I_g \sqrt{t_s}}{\{116 + 0.174 C_s \times \rho_s\}} \quad \text{for } E_{\text{mesh}} < E_{\text{touch}}$$

Where,

| Symbol | Representation |
|--|---|
| L | Minimum length of buried grid conductor including earth electrodes in metres. |
| t_s | 0.5 second (assumed maximum duration of shock). |
| Cs, Km, Ki, ρ , I_g and ρ_s have been defined earlier. | |



Annexure –II

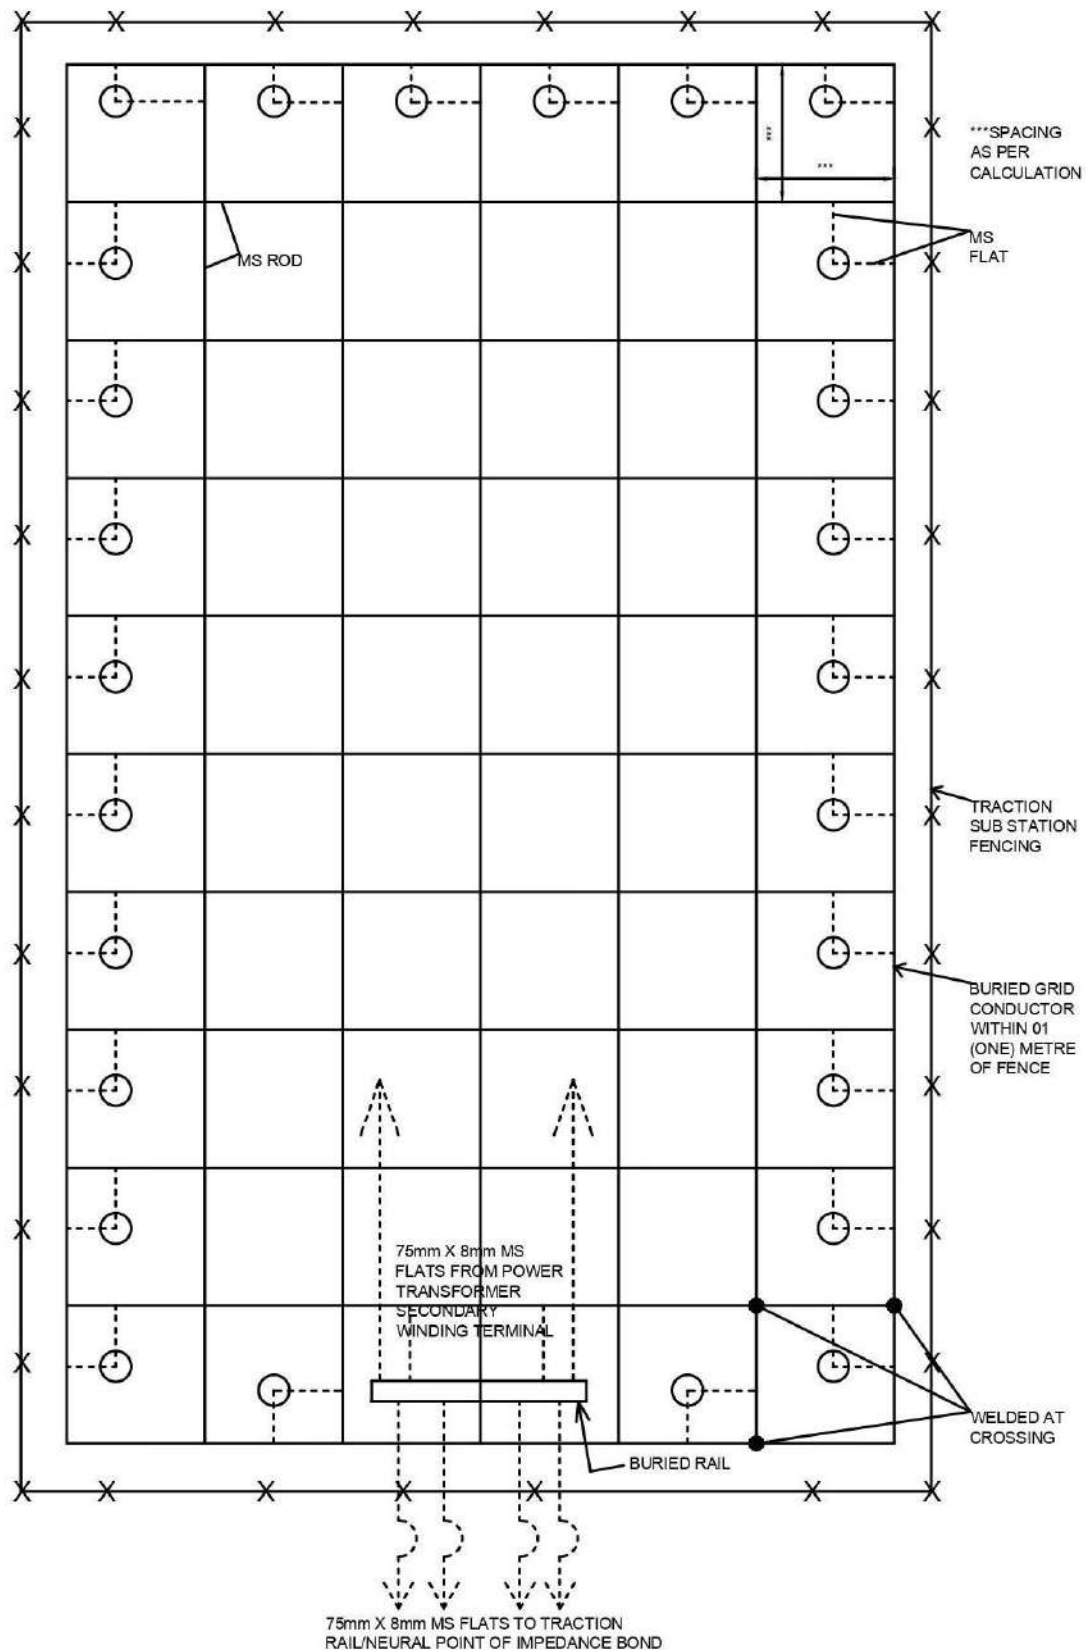TYPICAL EARTHING GRID (MS ROD)



TYPICAL EARTHING GRID (MS ROD)

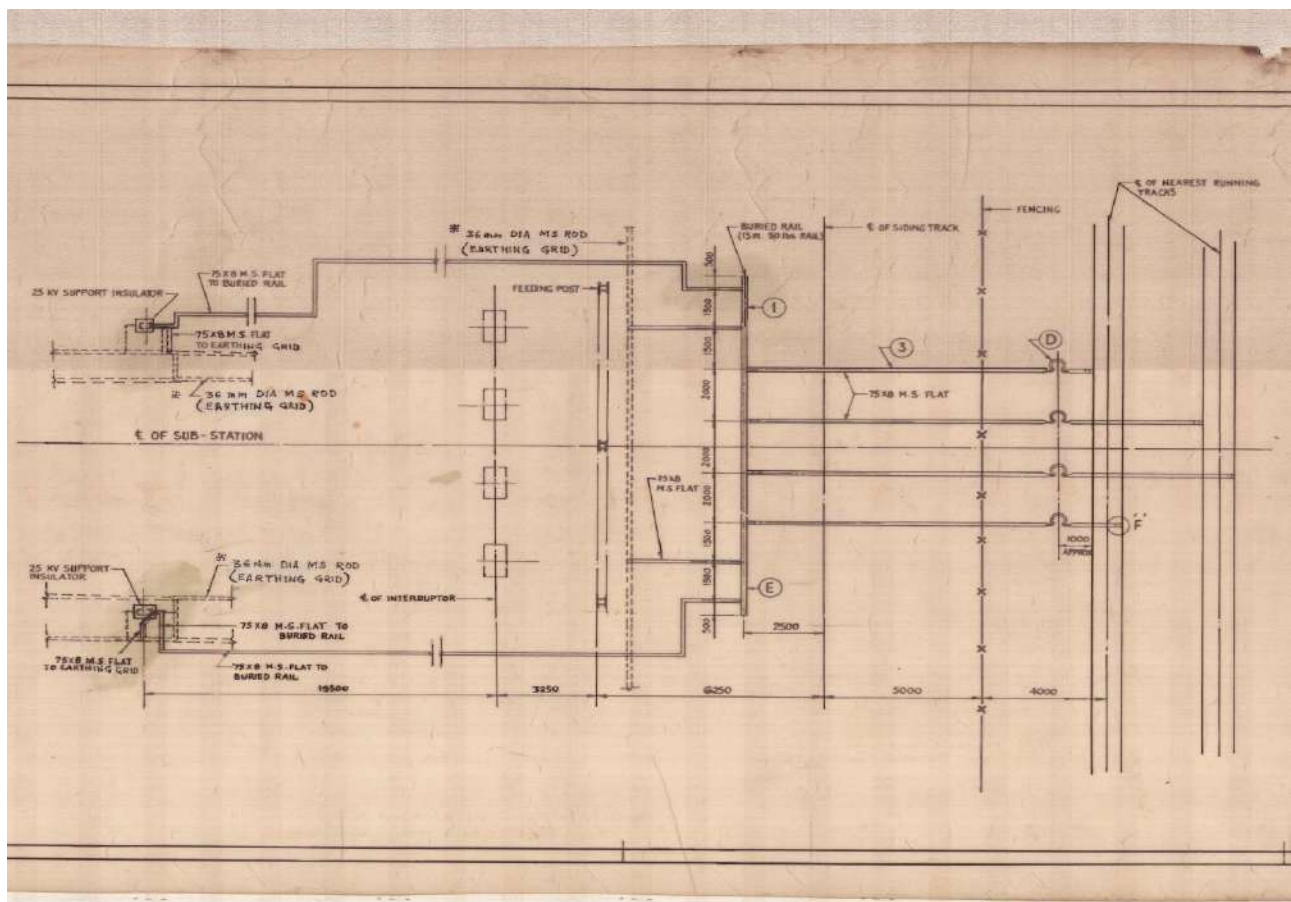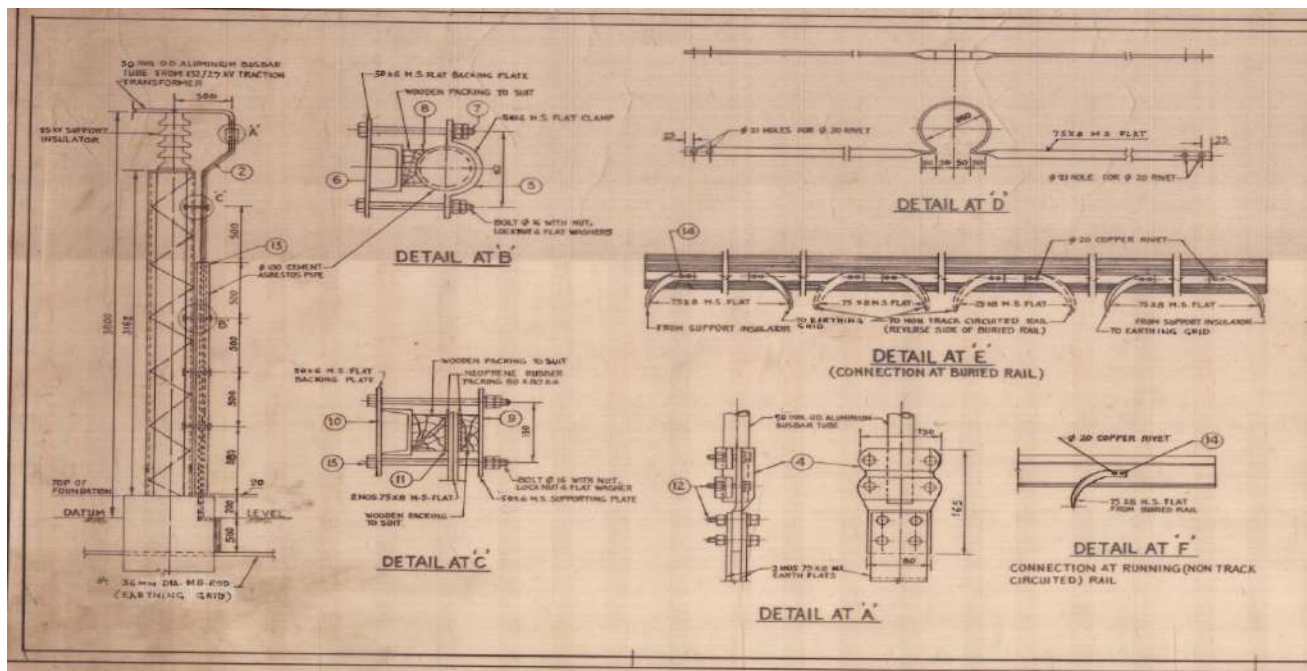Annexure- III

Typical return current connection of buried rail at traction substation, drawing no. ETI/PSI/0212-1

| SCHEDULE OF QUANTITIES | | | | |
|------------------------|---|----------------------------|-------------|---------|
| REF NO | DESCRIPTION | DRG NO / PART / INDENT NO. | NO. OFF | REMARKS |
| 1 | 90 kg RAIL 13000 MM LONG | - | 1 | |
| 2 | 75 X 8 M.S. PLAT (FROM SUPPORT INSULATOR TO BURIED RAIL & EARTH BUS) | - | AS REQUIRED | |
| 3 | 75 X 8 M.S. PLAT (FROM BURIED RAIL TO RUNNING RAIL) | - | AS REQUIRED | |
| 4 | 50 MM ALUMINIUM BUS TERMINAL CONNECTOR | ETI/PSI/0210 | 2 | |
| 5 | 50 X 6 M.S. PLAT CLAMP | - | 6 | |
| 6 | BACKING PLATE (BIG) | - | 6 | |
| 7 | 16 X 16 MM BOLT WITH WASHER COMPLETE WITH ONE NUT ONE LOCKWASHER | - | 12 | |
| 8 | WOODEN PACKING | - | AS REQUIRED | |
| 9 | SUPPORTING PLATE | - | 2 | |
| 10 | BACKING PLATE (SMALL) | - | 2 | |
| 11 | NEOPRENE RUBBER PACKING | - | 4 | |
| 12 | M 12 X 60/50 HRS. STAINLESS STEEL BOLT WITH ONE NUT & FLAT WASHER AND ONE SPRING WASHER | - | 16 | |
| 13 | INDUCEMENT ASBESTOS PIPE (2 M. LONG) | - | 2 | |
| 14 | 2000A COPPER RIVET | - | 24 | |
| 15 | M 16 BOLT WITH 20/45 COMPLETE WITH ONE NUT ONE LOCKWASHER & ONE FLAT WASHER | - | 4 | |

NOTE:

- ALL DIMENSIONS ARE IN MM.
- THE M.S. PLATS SHALL BE PAINTED WITH TWO COATS OF RED OXIDE ZINC CHROMATE PRIMER TO IS: 2076, CHSL BASED AND FINISHED WITH TWO COATS OF BITUMEN 85/25 BLOWN GRADE FOR LAYING DIRECTLY IN GROUND AT A DEPTH OF 600 MM BELOW GROUND LEVEL FOR PROTECTION AGAINST CORROSION. ALL THE EXPOSED SURFACES OF EARTHING CONNECTIONS (M.S. PLATS) ABOVE GROUND LEVEL SHALL BE GIVEN ALL AROUND TWO COATS OF PAINTING TO COLOUR GRASS GREEN, SHADE-218 OF IS: 1515.
- A VERTICAL CLEARANCE OF 200 MM SHALL BE MAINTAINED BETWEEN THE TWO EARTH STAIRS, WHEREVER THEY CROSS EACH OTHER.
- FOR TYPICAL EARTHING LAYOUT OF SUB-STATION REFER DRG NO. ETI/PSI/224-1
- WHEREVER THE EARTH FLAT CROSSES THE TRACK OR CUTTED RAILS IT SHOULD BE INSULATED FROM RAIL WITH SUITABLE WOODEN PACKINGS.
- FOR LOCATION OF BURIED RAIL REFER THE RESPECTIVE EARTHING LAYOUT PLAN OF EACH SUBSTATION.
- THE LENGTH OF BURIED RAIL IS 13000 MM.
- DEPTH OF BURIED RAIL FROM GROUND LEVEL SHOULD BE AROUND 300 MM.
- CONNECTIONS FROM ONE SECONDARY TERMINAL OF THE TRANSFORMER TO EARTH IS MADE WITH TWO (75 X 8 MM) M.S. PLATS CLAMPED TO 25 KV BUSBAR (36/28 MM AL TUBE) SUPPORTED ON 25 KV PEDESTAL INSULATOR, WHICH IN TURN ARE CONNECTED TO H.T. EARTH CIRCUIT / EARTHING GRID AND BURIED RAIL.
- THE SIZE OF THE M.S. ROD FOR EARTHING GRID REFER CLAUSE 7.1.2 OF CODE OF PRACTICE FOR EARTHING, I.S. 8711 (PART 1) 2000 (2/11).

THIS DRAWING IS THE PROPERTY OF RESEARCH DESIGNS & STANDARDS ORGANISATION (MINISTRY OF RAILWAYS), LUCKNOW-II, INDIA AND SHALL NOT BE USED, COPIED OR REPRODUCED IN PART OR WHOLE WITHOUT PRIOR CONSENT IN WRITING.

TYPICAL RETURN CURRENT CONNECTION TO BURIED RAIL AT 132 KV/ 25 KV TRACTION SUB-STATION

DTI-1 *Routel* 26/10/18

ADE/TT *Shyamsunder*

REF.

| DATE | MOD | NATURE OF MOD | INITIALS | DATE | NAME |
|------|-----|---------------|----------|------|------|
| | | | | | |
| | | | | | |
R. D. S. O.

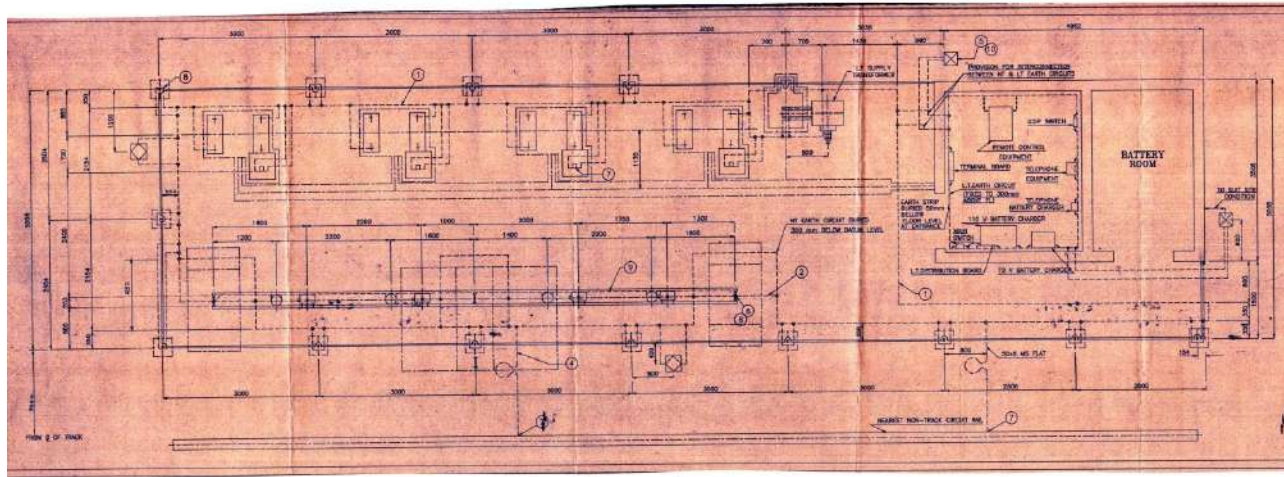
ETI/PSI/0212-1

SCALE: NOT TO SCALE

CK 26/10/18 *Shyamsunder*

Typical return current connection of buried rail at traction substation, drawing no. ETI/PSI/0212-1

Annexure-V

Typical Earthing layout of sectioning and paralleling station, drawing No. ETI/PSI/202-1

SCHEDULE OF MATERIALS

| REF. | DESCRIPTION | DRG./CODE NO. | QUANTITY | LENGTH IN M. | REMARKS |
|------|---|--------------------------------------|------------|--------------|---------|
| | | | | EACH | TOTAL |
| 1 | 50x6 MS FLAT FOR HT & LT EARTH CIRCUIT & EACH CONNECTION | | 185m APPX. | | |
| 2 | 50x6 MS STRUCTURE TO EARTH CIRCUIT BOND | | 6 | 1.25 | 7.5 |
| 3 | NO. 8 SVG. GI WIRE | | 5m | | |
| 4 | 50x6 MS EARTH CIRCUIT TO RAIL BOND | | 2 | 5.5 | 11 |
| 5 | EARTH STATION | FIG. 1 OF CODE NO. ETI/PSI/120(2/91) | 4 | | |
| 6 | 16 Ø HRH BOLT 75/45, COMPLETE WITH NUT, LOCKNUT & WASHER | | 2 | | |
| 7 | 16 Ø HRH BOLT 50/37, COMPLETE WITH NUT, LOCKNUT & WASHER | | 10 | | |
| 8 | 12 Ø BOLT 50/37, COMPLETE WITH NUT, LOCKNUT & WASHER FOR FIXING MS FLAT TO MAST BEAM | | 32 | | |
| 9 | 8 Ø GI BOLT 40/30, COMPLETE WITH NUT, LOCKNUT & WASHER FOR FIXING MS FLAT TO STEEL WORK | | 13 | | |
| 10 | 12 Ø BOLT WITH NUT, LOCKNUT & WASHER | | 8 | | |

LEGEND :-

| | |
|---|--|
| ----- 50x6 MS FLAT FOR EARTH CIRCUITS AND EARTH CONNECTIONS | — BONDING OF FENCING PANELS BY 6 SVG GI WIRE |
| — NO. 8 SVG GI WIRE FOR EARTHING OF LT EQUIPMENT | — STRUCTURE TO RAIL BOND FOR RSJ MAST |
| ⊕ 25 kV LIGHTNING ARRESTER | ⊗ LT EARTHING STATION |
| — CONNECTIONS OF 50x6 MS FLATS BY WELDING | ⊗ HT EARTHING STATION |
| ⊕ POTENTIAL TRANSFORMER TYPE-1 | ⊕ LT SUPPLY TRANSFORMER |
| — CONNECTION TO THE NEAREST NON-TRACK CIRCUIT RAIL | |

NOTES:

- ALL DIMENSIONS ARE IN mm.
- WHEREVER 50x6 EARTHING FLATS ARE WELDED, THE MS SURFACES OF JUNCTIONS SHALL BE SCRAPPED OUT BEFORE WELDING & SHALL BE TREATED FOR ANTI-CORROSION AS PER STANDARD PRACTICE.
- RESISTANCE OF HT EARTH CIRCUIT SHALL BE LESS THAN 2 OHMS.
- THE MS FLATS JOINING THE HT EARTH BUS SHALL BE BURIED AT A DEPTH OF 300mm BELOW GROUND LEVEL AND LT EARTH BUS SHALL BE FIXED TO WALL INSIDE THE QUADRANT AT THE HEIGHT OF 300mm FROM FLOOR LEVEL.
- RESISTANCE OF LT EARTH CIRCUIT SHALL BE LESS THAN 2 OHMS.
- FOR ARRANGEMENT OF EARTHING STATION REFER FIG.1 OF THE CODE OF PRACTICE FOR EARTHING OF POWER SUPPLY INSTALLATIONS FOR 25 kV AC, 50 Hz, SINGLE PHASE TRACTION SYSTEM CODE NO. ETI/PSI/120 (2/91).
- FENCING PANEL TO FENCING UPRIGHT BONDING SHALL BE DONE BY RAILWAYS.
- IF NECESSARY, EARTHING STATIONS SHALL BE ADDED IN PARALLEL TO BRING DOWN THE TOTAL EARTH RESISTANCE LESS THAN 2 OHMS.
- THE MS FLATS SHALL BE PAINTED WITH TWO COATS OF RED OXIDE ZINC CHROMATE PRIMER AND FINISHED WITH TWO COATS OF BITUMEN.
- PAINTED MS FLAT AND NO. 8 SVG GI WIRE SHALL BE USED IN PLACE OF GALVANISED MS FLAT AND NO. 8 SVG COPPER WIRE.
- THE EARTHING ARRANGEMENT SHALL BE IN LINE WITH THE CODE OF PRACTICE FOR EARTHING OF POWER SUPPLY INSTALLATIONS FOR 25 kV AC, 50 Hz, SINGLE PHASE TRACTION SYSTEM CODE NO. ETI/PSI/120 (2/91) WITH ADDENDUM AND CORRIGENDUM SLIP NO. 1 (10/93).



*THIS DRAWING IS THE PROPERTY OF RESEARCH, DESIGNS & STANDARDS ORGANISATION (MINISTRY OF RAILWAYS) CIRCULAR NO. 2260/11, INDIA AND SHALL NOT BE USED, COPIED OR REPRODUCED IN PART OR WHOLE WITHOUT PRIOR CONSENT IN WRITING.


TYPICAL EARTHING LAYOUT OF A 25 kV AC SECTIONING AND PARALLELING STATION

| | |
|----------------------------------|---------------|
| REF:- | CROSS REF:- |
| DATE MOD. NATURE OF MOD. INITIAL | R.D.S.O. |
| DATE DATE NAME | ETI/PSI/202-1 |
| OR OR | SCALE: 1:150 |
| OR OR | SH.NO. |

Typical Earthing layout of sectioning and paralleling station, drawing No. ETI/PSI/202-1

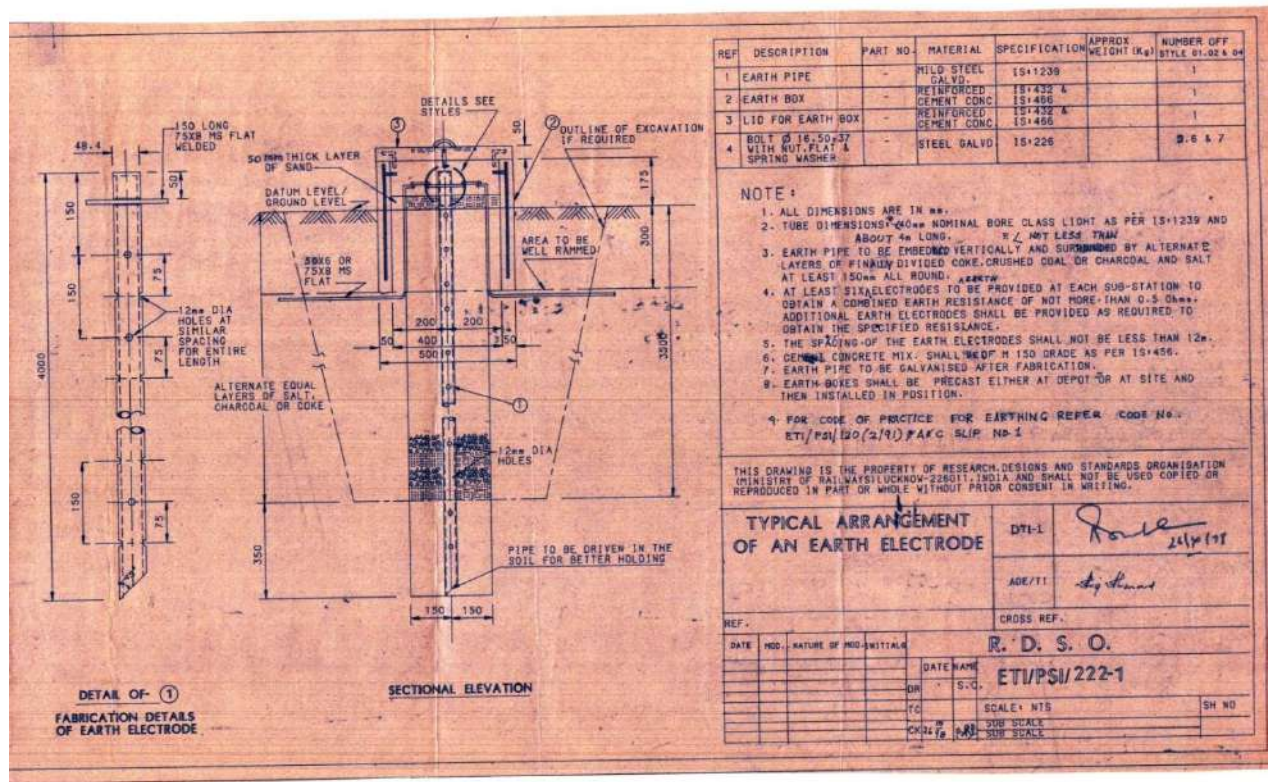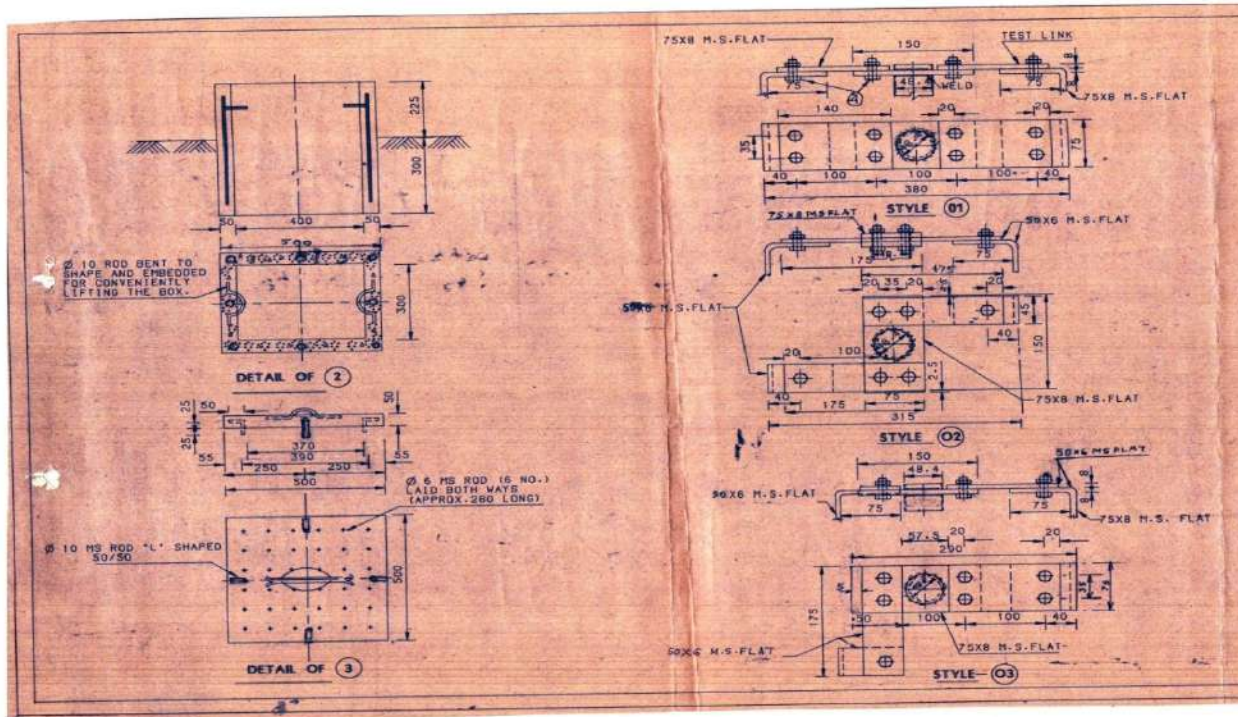
Annexure-VI

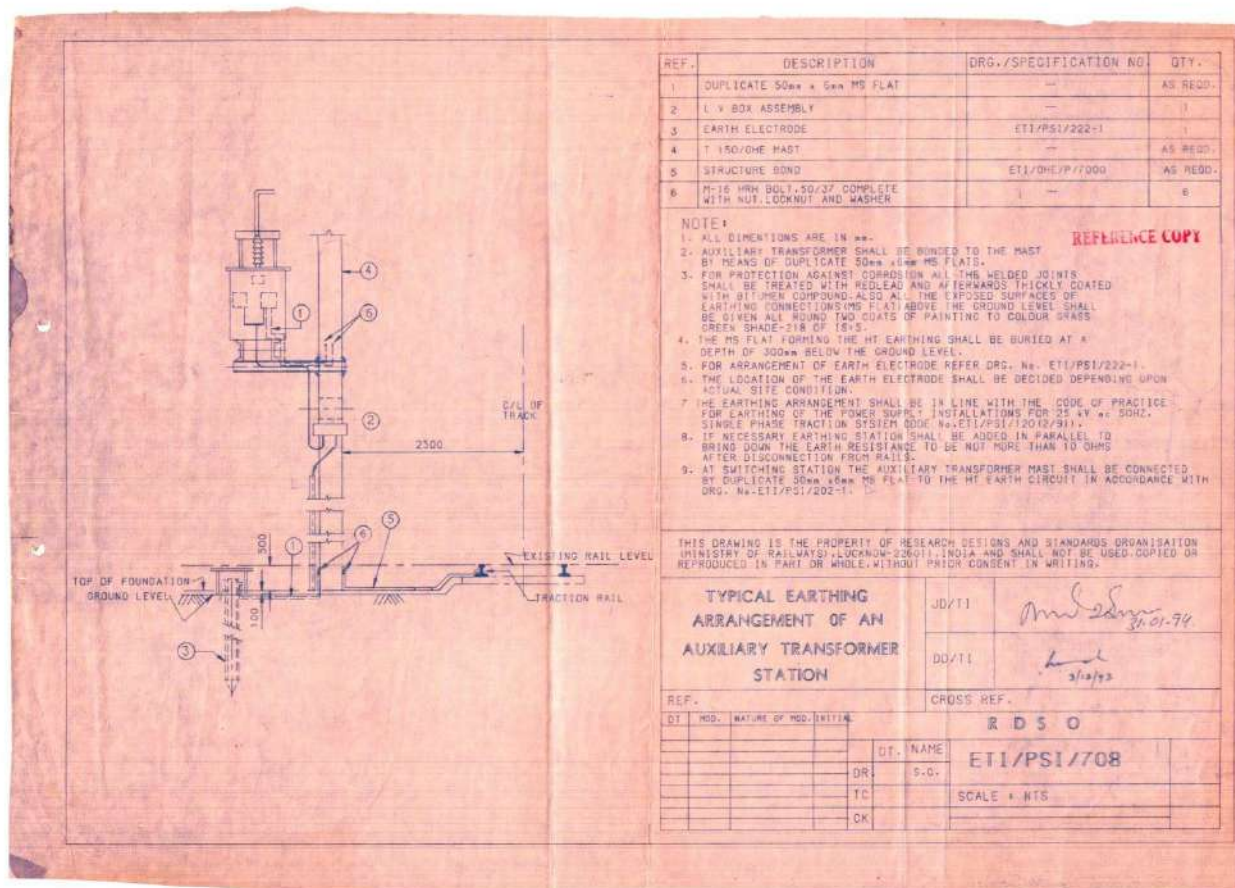Typical arrangement of an earth electrode Drawing No. ETI/PSI/222-1Typical arrangement of an earth electrode Drawing No. ETI/PSI/222-1

Typical Earthing arrangement of an Auxiliary Transformer station, Drawing No. ETI/PSI/708**Typical Earthing arrangement of an Auxiliary Transformer station, Drawing No. ETI/PSI/708**


Annexure-VIII

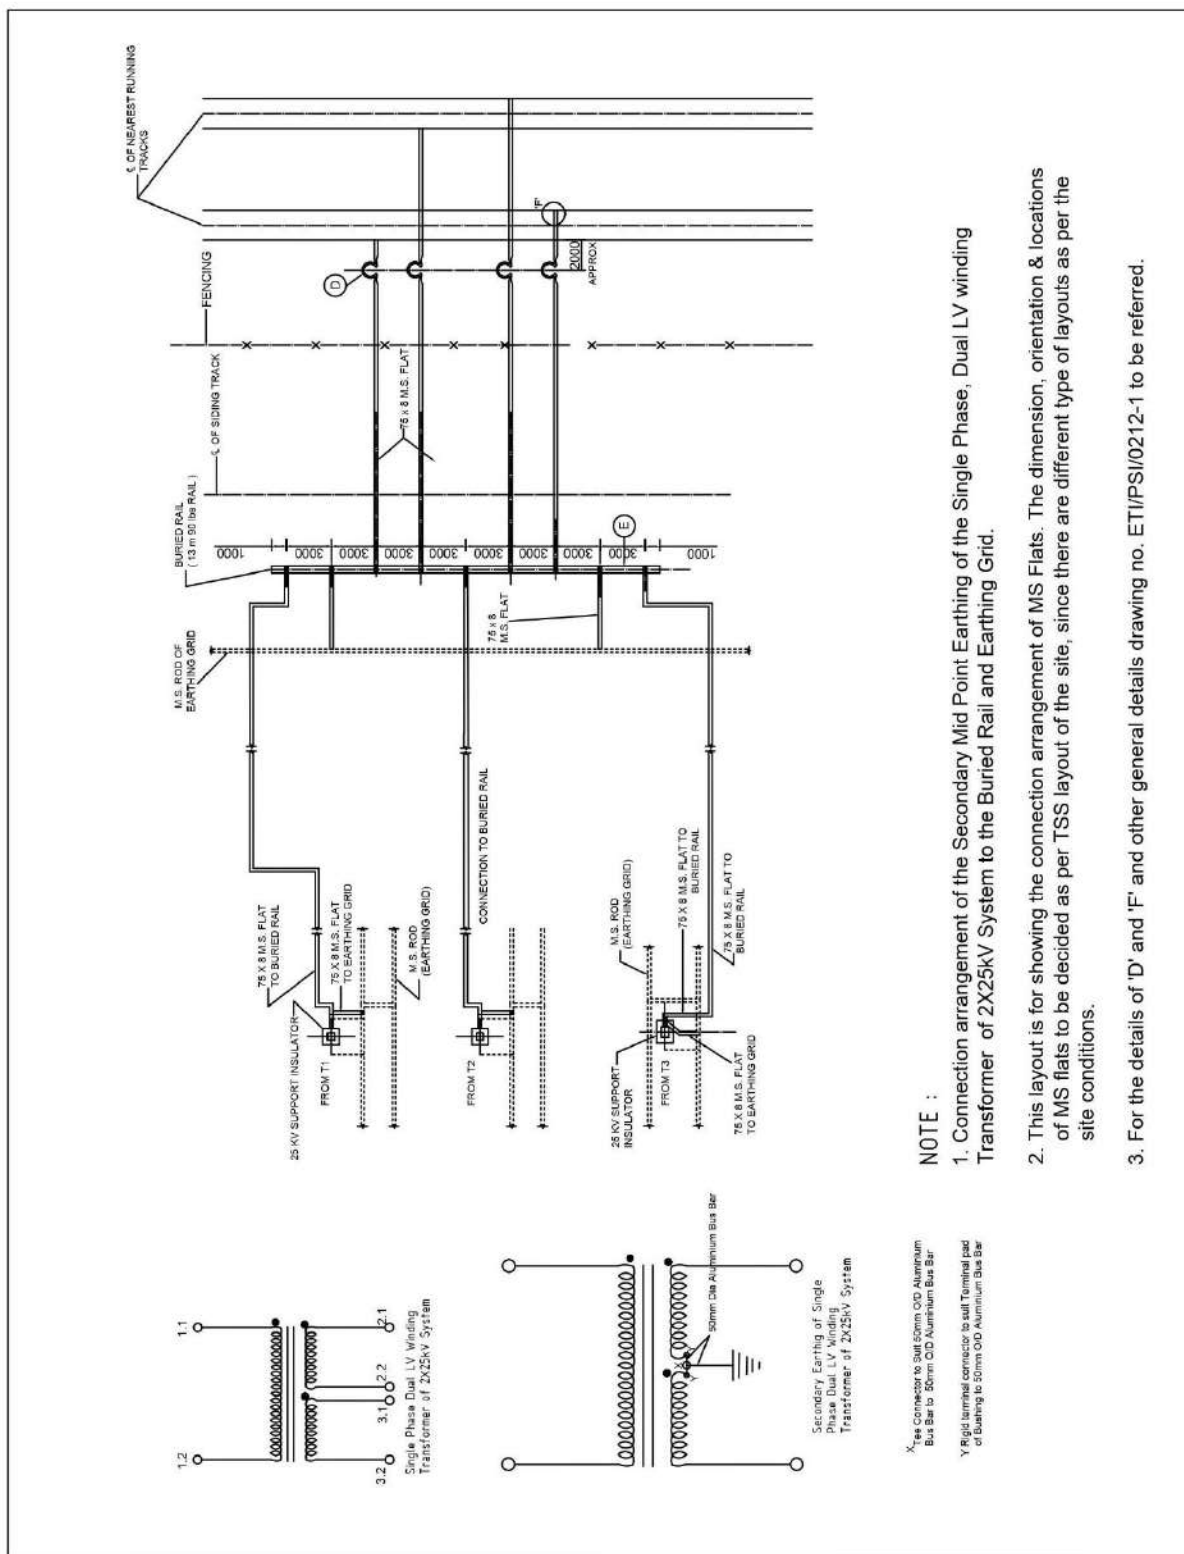Connection arrangement to Buried Rail in TSS of V Connected Transformer



Annexure-IX

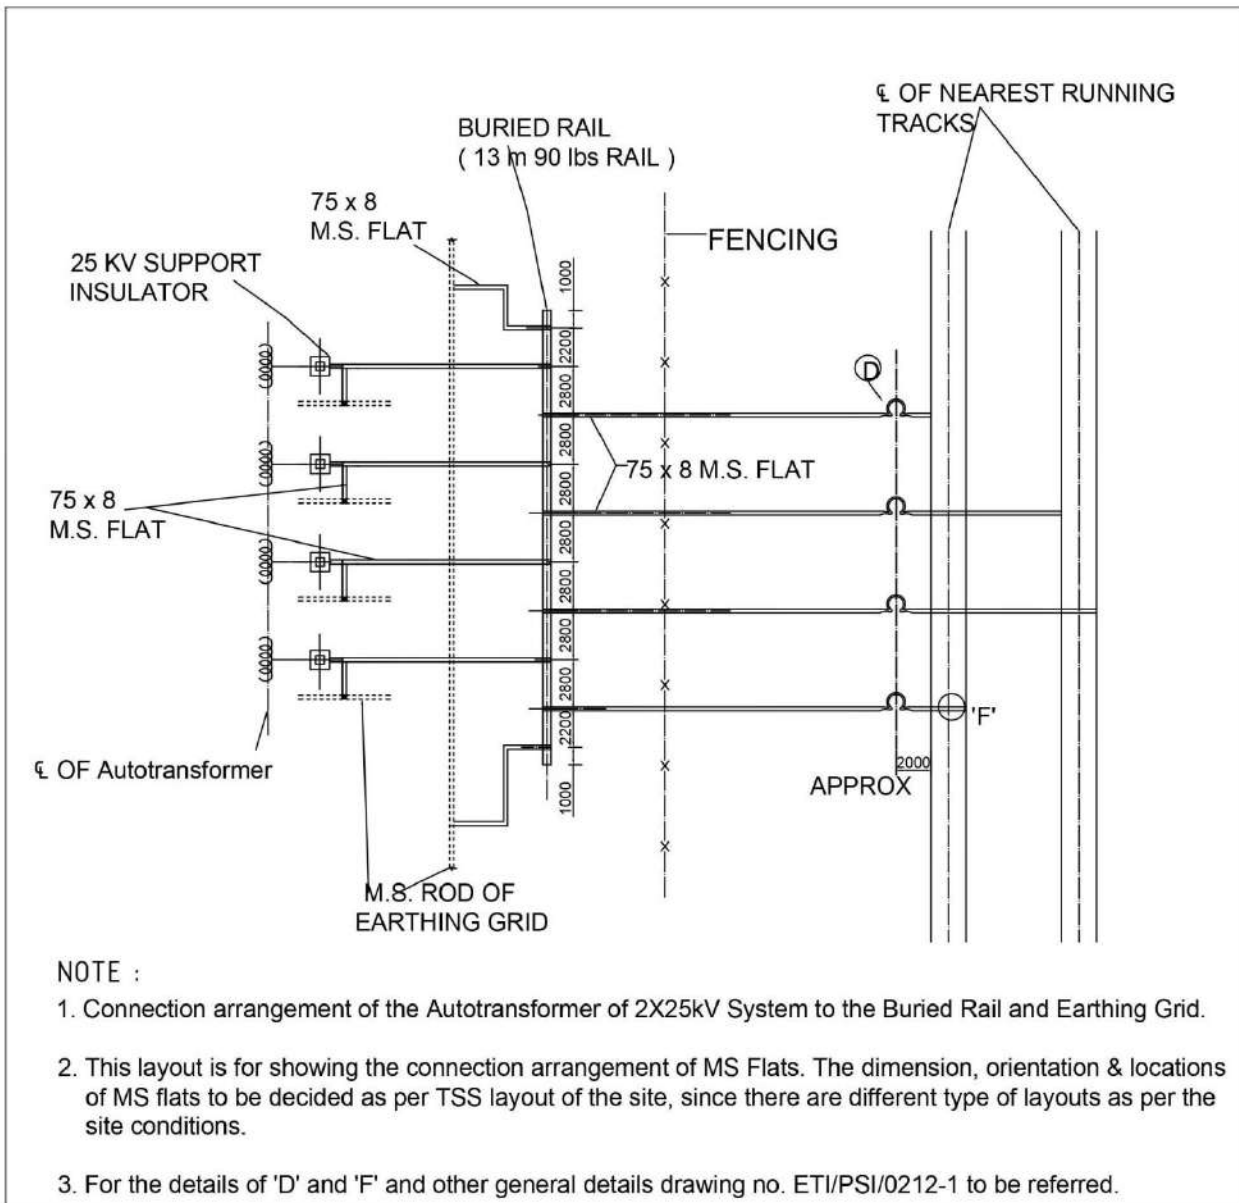Connection arrangement to Buried Rail of Autotransformer at Scott Connected TSS and at SP/SSP of 2X25kV system



Annexure-X



Government of India,
Ministry of Railways
Research Designs & Standards Organisation,
Manak Nagar, Lucknow- 226 011

Telephone: 2465763 (O).
42805(Off.)
Fax : 91-0522-2465763
E-mail: dti.rdso@gmail.com



पत्रांक: टीआई/पीएसआई/अर्थिंग/पॉलिसी/14

दिनांक: 26.02.2020

To,

The Principal Chief Electrical Engineer,

- (i) Central Railway, Station Building, Mumbai CST – 400 001.
- (ii) Eastern Railway, Fairlie Place, Kolkata-700 001.
- (iii) East Central Railway, Hajipur-844 101.
- (iv) East Coast Railway, Bhubaneshwar-751 023.
- (v) Northern Railway, Baroda House, New Delhi - 110 001.
- (vi) North Central Railway, Allahabad-211 015.
- (vii) North Eastern Railway, Gorakhpur-273 012.
- (viii) North Frontier Railway, Mailgaon - 781 011.
- (ix) North Western Railway, Jaipur – 302 017.
- (x) Southern Railway, Park Town, Chennai- 600 003.
- (xi) South Central Railway, Railnilayam, Secunderabad-500 371.
- (xii) South Eastern Railway, Garden Reach, Kolkata-700 043.
- (xiii) South East Central, Railway, Bilaspur-495 004.
- (xiv) South West Railway, DRM's Office, Hubli-580 028.
- (xv) Western Railway, Churchgate, Mumbai-400 020.
- (xvi) West Central Railway, Jabalpur- 482 001.
- (xvii) Konkan Railway, Belapur Bhavan, Sector-11, CBD Belapur, Navi Mumbai 400614.
- (xviii) CAO, CORE Allahabad-211001.

विषय: विशेष रखरखाव निर्देश (SMI) सं. TI / SMI / 0032 Rev.02.

(Special Maintenance Instruction (SMI) no. TI/SMI/0032 Rev.02)

संदर्भ: (i) This office letter no. TI/PSI/EARTHING/POLICY/14 dated 26.11.2019.

(ii) Railway Board letter no. 2013/RE/161/122 dated 30.09.2019.

The draft the SMI No. TI/SMI/0032 Rev.02 was circulated to Zonal Railways vide this office letter referred (i) above. Based on the comments received, Special Maintenance Instruction (SMI) no. TI/SMI/0032 Rev.02 (Provision of Buried Rail at Switching Posts with Conventional Earthing System) has been finalised by this office and same is enclosed herewith for necessary action please.

This is issued with approval of the competent authority.

आशीष
26.02.2020
(डा. आशीष अग्रवाल)
निदेशक टी आई - 3
क्रते महानिदेशक (टी आई)

संलग्नक: SMI No. TI/SMI/0032 Rev.02

प्रतिलिपि: ED/RE, Railway Board, Rail Bhavan, New Delhi – 110 001

(140)

| | | | |
|-----------------------|-------------------------------|--|-------------|
| TI/SMI/0032 Rev.02 | Effective from 19.02.2020. | Special Maintenance Instruction for Setting up Earthing station at switching Post | Page 1 of 5 |
|-----------------------|-------------------------------|--|-------------|



Government of India
Ministry of Railways

SPECIAL MAINTENANCE INSTRUCTION No.

TI/SMI/0032 Rev- 02

For

SETTING UP EARTHING STATION AT SWITCHING

POSTS (SSP & SP)

WITH CONVENTIONAL EARTHING SYSTEM

Issued By
Traction Installation Directorate
Research Designs & Standards Organisation
Lucknow – 226011.

February, 2020

139

| | | | |
|-----------------------|-------------------------------|--|-------------|
| TI/SMI/0032 Rev.02 | Effective from 19.02.2020. | Special Maintenance Instruction for Setting up Earthing station at switching Post | Page 2 of 5 |
|-----------------------|-------------------------------|--|-------------|

1.0 INTRODUCTION

- 1.1 This SMI supersedes the SMI No. TI/SMI/0032 Rev.01 issued by RDSO vide letter no. TI/PSI/Earthing/Policy/14 dated 01.04.2014.
- 1.2 With advances in track technology the Rail is no longer at ground potential which has been the assumption of existing Earthing Code ETI/PSI/120 & ETI/OHE/71. The structures have been conventionally bonded to the Rail with belief that the structure would be grounded through the Rail. Whereas, now Rail sees earth through the structures many-a-times with increasing rail-formation insulation.
- 1.3 The immediate concerns which arise are the rising of Rail potentials, affect on the efficacy of existing protection scheme and safety of Rail vehicles. Thus, it is decided to create Earthing stations at a place near the Switching Posts (SP/SSP). Idea is to create a positive, strong and deliberate earth connection to improve system resilience.
- 1.4 The SMI No. TI/SMI/0031 Rev.01 was discussed in the 30th MSG (TRD) held at Mount Abu on 13th & 14th April 2018 and 31st MSG (TRD) held at Somnath on 08th & 09th November 2019. The group deliberated for the revision of SMI.

2.0 REFERRED DOCUMENTS

| SN | Document | Description | Number |
|----|---------------|--|--------------------------------------|
| 1. | Specification | Code for Bonding and Earthing for 25 kV, a.c., 50 Hz Single Phase Traction System. | ETI/OHE/71 |
| 2. | Specification | Code of Practice for Earthing of Power Supply Installations for 25 kv, ac, 50Hz, Single Phase traction System. | ETI/PSI/120 |
| 3. | Specification | Specification for Exothermic Welding (Connection for Bonding, Earthing /Grounding) | TI/SPC/OHE/EXOTHR MBOND/0100 (04/10) |
| 4. | Specification | Specification for Stainless Steel fasteners for 25kV AC Traction Overhead equipment | TI/SPC/OHE/FASTNE RS/0120 rev.01 |
| 5. | Drawing | Earthing Station | ETI/OHE/P/7020 |
| 6. | Drawing | Typical Earthing Layout at Feeding Station | ETI/PSI/203 |
| 7. | Drawing | Typical return Current connection to Buried Rail at 132/25 kV Traction Sub Station | ETI/PSI/0212-1 |
| 8. | Drawing | Return Current Connection to the Sub Sectioning and Paralleling Post. | ETI/PSI/0201-1 |
| 9. | Drawing | Return Current Connection to the Sectioning and Paralleling Post. | ETI/PSI/0202-1 |

- 3.0 It may be noted that in conventional electrification which uses a running Rail for return circuit, one end of Transformer's secondary is connected to this Earthing system, thereby making full traction current flow through this system. It may be further noted that full load current would not necessarily take: Running Rail>Buried Rail>Transformer. Some current can as well get to the transformer from Earth Electrode>Earth Grid>Transformer.

4.0 Existing Arrangement for Earthing the Tracks

There are no direct earth connections except at the Feeding posts. The design philosophy assumes that the Rails are naturally at ground potential and the structures get earthed by connection to the Rails.

Present connection at Feeding Post has been described in RDSO Drawing No. ETI/PSI/203. The following are main components of the present Feeding Post Earthing Station:-

(138)

| | | | |
|-----------------------|-------------------------------|--|-------------|
| TI/SMI/0032 Rev.02 | Effective from 19.02.2020. | Special Maintenance Instruction for Setting up Earthing station at switching Post | Page 3 of 5 |
|-----------------------|-------------------------------|--|-------------|

- 4.1 **BURIED RAIL:** Acts as maintenance free Earth Bus.
- 4.2 **EARTHGRID:** Connects various ground Electrodes and reduces the possibility of higher Step Potential.
- 4.3 **EARTH ELECTRODES:** Couples the Buried Rail to parent earth and hence bringing down the Earth potential.

5.0 **DESIGN OF THE EARTHING STATION**

Two Earthing Stations near the Switching Station, one on either side of the UP and DN track, shall be provided. For multi track system [i.e. Block Sections having more than two tracks (UP & DN track)], separate Earthing Station for each track shall be provided.

5.1 **GENERAL ARRANGEMENT**

Preferably Rail or TRD mast (all type) of length more than 9 m shall be used to create an Earth station. The released Rails/TRD Masts should always be preferred. Two Earth Electrodes shall be provided at each end of the Buried Rail as per RDSO Drawing No. ETI/OHE/P/7020. Thus the Buried Rail would be configured as Earth Bus.

5.2 **DESIGN**

A trench, of size about 0.6 m x 'X' m, with a depth of about 1 m from the ground level shall be dug on the track side. ('X' should be more than 2 m of the length of the Rail/TRD mast used)

- 5.2.1 At a distance of about $1.5\text{m} \pm 0.5\text{m}$, from either ends of the Buried Rail, two 19 mm Φ holes are drilled for connection to earth pits. 02 more holes at $1.5\text{m} \pm 0.5\text{m}$ from the above holes to be drilled for connection to track.
- 5.2.2 Two electrodes shall be provided as per RDSO Drawing No. ETI/OHE/P/7020 at a distance of $1.5\text{m} \pm 1.0\text{m}$ on both ends. Earthing shall be provided as described in RDSO Drawing No. ETI/PSI/0212-1 and mentioned at page no. 4 & 5 of this SMI. GI flats are preferably to be used for earthing, in view of longer life, but in case of non-availability of GI Flats, standard MS Flats can be used after painting them with two coats of Aluminium paint. Subsequently the word GI Flat will mean both the above methods.

5.2.3 **Preparation of Earth Bus (Buried Rail)**

- 5.2.3.1 The Rail (this nomenclature includes masts as mentioned in Para 5.1), duly prepared, shall be lowered in to the trench.
- 5.2.3.2 The connection between the Buried Rail and Earth Electrodes of respective Earth Pits on both sides shall be done through 75 x 8 mm GI Flats, by using 20 mm Φ Stainless Steel bolts as mentioned at page no. 4&5 of this SMI.

5.2.4 **Preparation of Running Rail**

Holes are drilled on the web of running Rail and connection to be made as mentioned on page no. 4&5 of this SMI.

5.2.5 **Connection between the Running Rail and Buried Rail**

Connections between the Running Rail and the Buried Rail are made with two GI Flats of size 75 x 8 mm, connected with Buried Rail with 20 mm Stainless steel bolts, as per RDSO Drawing No. ETI/PSI/0212-1 and to the Running Rail with M-12 Bolt, as mentioned at page no. 4&5 of this SMI.

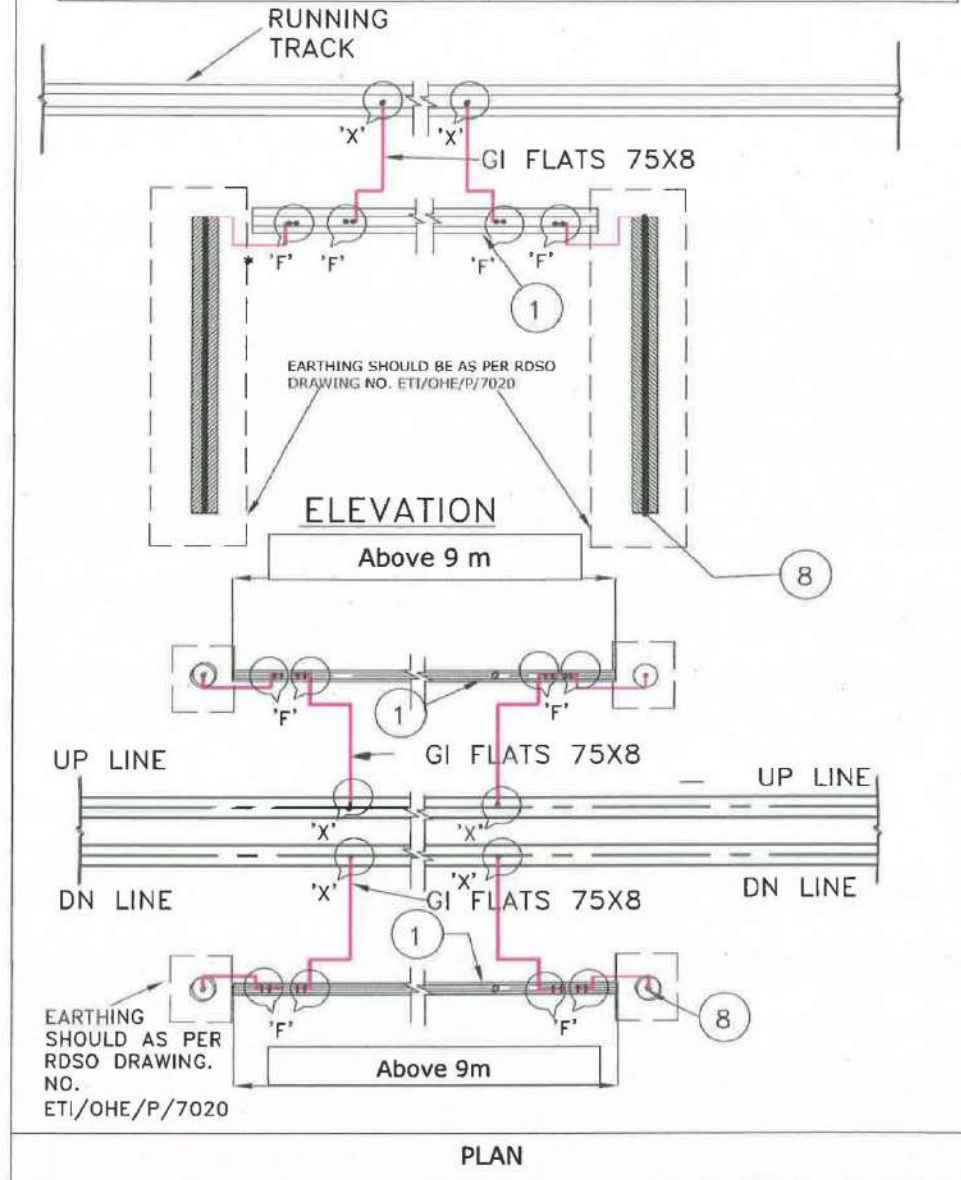
(137)

TI/SMI/0032
Rev.02Effective from
19.02.2020.Special Maintenance Instruction for Setting up
Earthing station at switching Post

Page 4 of 5


6.0 Connection arrangement of the Running Rail – Buried Rail – Earth Electrodes

- * For detail of 'X' refer page no. 05 of this SMI.
- * For detail of 'F' refer RDSO Drawing no. ETI/PSI/0212-1



136

| | | | |
|-----------------------|-------------------------------|--|-------------|
| TI/SMI/0032 Rev.02 | Effective from 19.02.2020. | Special Maintenance Instruction for Setting up Earthing station at switching Post | Page 5 of 5 |
|-----------------------|-------------------------------|--|-------------|

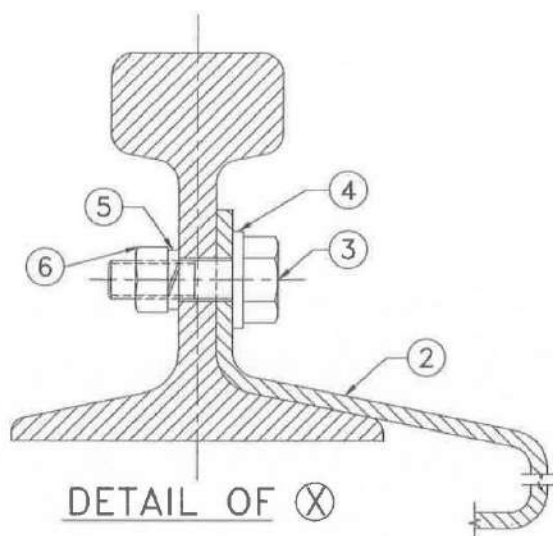

7.0 The Earth electrode shall be made as per Drawing No. ETI/OHE/P/7020.

8.0 For Buried Rail Drawing No. ETI/PSI/0212-1 to be referred.

9.0 Schedule of materials:

| Ref: | Description | Quantity |
|------|--|-------------|
| 1. | Above 9 m long rails or TRD masts. | 02 Nos. |
| 2. | Galvanised Iron Flats of 75mm X8 mm | as required |
| 3. | M-12 Bolts (Stainless steel) | 04 Nos |
| 4. | Plain washer | 04 Nos |
| 5. | Lock washer (Spring steel) | 04 Nos |
| 6. | Nuts | 04 Nos |
| 7. | M-20 Bolts (Stainless steel) (for connection of GI flat to buried rail) | 16 Nos |
| 8. | Earth electrode as per RDSO Drawing no. ETI/OHE/P/7020 | 04 Nos |

Sample Calculation for the Design of Earthing Mat for a TSS

(Note: This calculations is for example with assumed values, actual site values are to be taken for the actual calculations)

Data assumed for calculations:

| | | |
|----|--|---|
| a. | Resistivity of earth (Soil) in (ρ) | 40 Ω -m |
| b. | Incoming Voltage | 132kV |
| c. | Fault Level at incoming side (i.e. 132kV side) | 7000 MVA |
| d. | Fault Current on primary side, I_g | $(7000)/(\sqrt{3} \times 132) = 30618A$ |
| e. | Grid Dimensions | 100m X 50m, Area = 5000m ² |
| f. | Resistivity of surface material (crushed rock), ρ_s | 3000 Ω -m |
| g. | Thickness of the crushed rock surface layer, h_s | 0.1 m |
| h. | Depth of Earth mat, h | 0.6 m |
| i. | Reference depth of grid, h_o | 1.0m |

Standard Values to be taken:

| | | |
|----|-------------------------------------|--|
| a. | Duration of Fault current, t | <ul style="list-style-type: none"> To be taken as 01 second for the calculation of grid conductor size on the basis of HV side fault current. To be taken as 03 second for the calculation of grid conductor size on the basis of LV side fault current. |
| | | 0.5 second for determining the Tolerable touch and step potential |
| b. | Resistance of the Main Earthing Mat | 0.5 Ω (maximum) for TSS |

Step 1: Diameter of the grid MS rod size calculation (d):

(i) On the basis of HV side fault current i.e. 30618A for 01 second,

$$A = \frac{I\sqrt{t}}{80} = (30618 \times \sqrt{1}) / 80 = 382.724 \text{ mm}^2$$

By taking 100% margin factor due to corrosion, required area = 2 x 382.724 = 765.44 mm²
So, required conductor dia= $\sqrt{(765.44/3.14) \times 2} = 31.22\text{mm}$

(ii) On the basis of LV side fault current i.e. 6kA for 3 seconds,

$$A = \frac{I\sqrt{t}}{80} = (6000 \times \sqrt{3}) / 80 = 129.9 \text{ mm}^2$$

By taking 100% margin factor due to corrosion, required area = 2 x 129.9 = 259.8 mm²
So, required conductor dia= $\sqrt{(259.8/3.14) \times 2} = 18.19\text{mm}$

Higher between (i) & (ii) above is 31.22 mm. Now, considering the Para 7.1.2 of the specification, 32mm Diameter grid conductor is to be used.

Step 2: Tolerable Step & Touch Potential

$$E_{touch} = (1000 + 1.5C_s\rho_s) \frac{0.116}{\sqrt{t_s}}$$

$$\text{Where, } C_s = \frac{0.09 \times \left(1 - \frac{\rho}{\rho_s}\right)}{1 - \frac{0.09}{2 \times h_s + 0.09}} = 0.694$$

$$E_{touch} = \{(1000 + 1.5 \times 0.694 \times 3000)\} \times \{(0.116) / (\sqrt{0.5})\}$$

$$= 676.220V$$

$$E_{step} = (1000 + 6C_s\rho_s) \frac{0.116}{\sqrt{t_s}}$$

$$E_{step} = \{(1000 + 6 \times 0.694 \times 3000)\} \times \{(0.116) / (\sqrt{0.5})\}$$

$$= 2212.735V$$

Step 3: Design of Grid

Grid layout = 100m X 50m

Assumed spacing between earth grid conductors (D) = 5m

So, No. of Vertical rods in earth mat $N_x = (100/5) =$ taken as 20 and No. of Horizontal rods in earth mat $N_y = (50/5) =$ Taken as 10

Total length of earthing system conductor (L)

= $L_c + 1.15 L_r$ for grids with earth electrodes along the perimeter

$$L_c = 100 \times 10 + 50 \times 20 = 2000m$$

Assuming no. of earth electrodes = 70

So, $L_r = 4 \times 70 = 280m$ (4m length of earth electrode)

Total length of Earth conductor = $2000 + 1.15 \times 280 = 2320m$

Step 4: Grid resistance:

$$R_g = 0.443 \frac{\rho}{\sqrt{A}} + \frac{\rho}{L}$$

$$R_g = \{0.443 \times (40/\sqrt{5000})\} + (40/2320)$$

$$= 0.268 \Omega$$

Step 5: Maximum Grid Current (I_G)

$$I_G = C_p \times D_f \times I_g$$

$$= 1 \times 1 \times 30618 = 30618A$$

Step 6: Earth Potential rise

$$= R_g \times I_G$$

$$= 0.268 \times 30618 = 8200V$$

Step 7: Estimated mesh and step voltage

Estimated mesh voltage

$$E_{\text{mesh}} = \frac{\rho \cdot K_m \cdot K_i \cdot I_G}{L}$$

$$K_i = 0.644 + (0.148 \times n)$$

$$n = n_a \times n_b \times n_c \times n_d$$

$$= 13.33 \times 1.02 \times 1 \times 1 = 13.73$$

$$K_i = 0.644 + (0.148 \times 13.73)$$

$$K_i = 2.676$$

$$K_m = \frac{1}{2\pi} \left[\ln \left(\frac{D^2}{16hd} + \frac{(D+2h)^2}{8Dd} - \frac{h}{4d} \right) + \frac{K_{ii}}{Kh} \ln \frac{8}{\pi(2n-1)} \right]$$

$$Kh = \sqrt{1 + \frac{h}{ho}} = 1.2649, K_{ii} = 1, n = 13.73, D = 5m, d = .032m, h = 0.6m$$

$$\text{Thus, } K_m = 0.409607$$

$$\text{Now, } E_{\text{mesh}} = (40 \times 0.409607 \times 2.676 \times 30618) / (2320)$$

$$= 578 \text{ V (Which is less than 676.22 V, tolerable mesh voltage)}$$

Estimated step voltage

$$E_{\text{step}} = \frac{\rho \cdot K_s \cdot K_i \cdot I_G}{L} \text{ V}$$

$$K_s = \frac{1}{\pi} \left[\frac{1}{2h} + \frac{1}{D+h} + \frac{1}{D} (1 - 0.5^{n-2}) \right] = 0.385938$$

$$E_{\text{step}} = (40 \times 0.3859 \times 2.676 \times 30618) / (2320)$$

$$= 545V \text{ (Which is less than 2212.735 V, tolerable step voltage)}$$

Estimated Touch Voltage is less than Tolerable Touch Voltage and Estimated Step Potential is less than Tolerable Step Potential, Thus design is safe.

Annexure-XII

Sample Calculation for the Design of Earthing Mat for TSS, SP & SSP of 2X25kV System

(Note: This calculations is for example with assumed values, actual site values are to be taken for the actual calculations)

Data assumed for calculations for TSS:

| | | |
|----|--|---|
| a. | Resistivity of earth (Soil) in (ρ) | 40 Ω -m |
| b. | Incoming Voltage | 132kV |
| c. | Fault Level at incoming side (i.e. 132kV side) | 7000 MVA |
| d. | Fault Current on primary side, I_g | $(7000)/(\sqrt{3} \times 132) = 30618A$ |
| e. | Grid Dimensions | 100m X 50m, Area = 5000m ² |
| f. | Resistivity of surface material (crushed rock), ρ_s | 3000 Ω -m |
| g. | Thickness of the crushed rock surface layer, h_s | 0.1 m |
| h. | Depth of Earth mat, h | 0.6 m |
| i. | Reference depth of grid, h_o | 1.0m |

Data assumed for calculations for SP & SSP:

| | | |
|----|--|--------------------------------------|
| a. | Resistivity of earth (Soil) in (ρ) | 40 Ω -m |
| b. | Fault Current to be taken | 12000A |
| c. | Grid Dimensions | 50m X 30m, Area = 1500m ² |
| d. | Resistivity of surface material (crushed rock), ρ_s | 3000 Ω -m |
| e. | Thickness of the crushed rock surface layer, h_s | 0.1 m |
| f. | Depth of Earth mat, h | 0.6 m |
| g. | Reference depth of grid, h_o | 1.0m |

Standard Values to be taken:

| | | |
|----|-------------------------------------|--|
| a. | Duration of Fault current, t | <ul style="list-style-type: none"> To be taken as 01 second for the calculation of grid conductor size on the basis of HV side fault current. To be taken as 03 second for the calculation of grid conductor size on the basis of LV side fault current. |
| | | 0.5 second for determining the Tolerable touch and step potential |
| b. | Resistance of the Main Earthing Mat | 0.5 Ω (maximum) for TSS 2.0 Ω (maximum) for SP & SSP |

Step 1 : Diameter of the grid MS rod size calculation (d):

- (i) On the basis of HV side fault current i.e. 30618A for 01 second, (by assuming Fault MVA 7000MVA at primary side)

$$A = \frac{I\sqrt{t}}{80} = (30618 \times \sqrt{1}) / 80 = 382.72 \text{ mm}^2$$

By taking 100% margin factor due to corrosion, required area = 2 x 382.72 = 765.44 mm²
So, required conductor dia= $\sqrt{(765.44/3.14)} \times 2 = 31.22\text{mm}$

- (ii) On the basis of LV side fault current i.e. 12kA for 3 seconds,

Diameter of the grid MS rod size calculation (d):

$$A = \frac{I\sqrt{t}}{80} = (12000 \times \sqrt{3})/80 = 259.8 \text{ mm}^2$$

By taking 100% margin factor due to corrosion, required area = 2 x 259.8 = 519.6 mm²

So, required conductor Dia= $\sqrt{(903.68/3.14) \times 2} = 25.73\text{mm}$

Higher between (i) & (ii) above is 31.22 mm. Now, considering the Para 7.1.2 of the specification, 32mm Diameter grid conductor is to be used at the TSS. Considering the uniformity in the size of the buried grid conductor, at the SP & SSP of 2X25kV system also 32mm Diameter grid conductor is to be used.

A Sample calculation for the TSS is already given at Annexure-XII. Therefore, for the SP & SSP the calculation is mentioned below:

Sample calculation for SP & SSP of 2X25kV is given as below:

Step 2: Tolerable Step & Touch Potential

$$E_{touch} = (1000 + 1.5C_s\rho_s) \frac{0.116}{\sqrt{t_s}}$$

$$\text{Where, } C_s = 1 - \frac{0.09 \times \left(1 - \frac{\rho}{\rho_s}\right)}{2 \times h_s + 0.09} = 0.694$$

$$E_{touch} = \{(1000 + 1.5 \times 0.694 \times 3000)\} \times \{(0.116) / (\sqrt{0.5})\}$$

$$= 676.220\text{V}$$

$$E_{step} = (1000 + 6C_s\rho_s) \frac{0.116}{\sqrt{t_s}}$$

$$E_{step} = \{(1000 + 6 \times 0.694 \times 3000)\} \times \{(0.116) / (\sqrt{0.5})\}$$

$$= 2212.735\text{V}$$

Step 3: Design of Earthing Grid

Grid layout = 50m X 30m

Assumed spacing between earth grid conductors (D) = 5m

So, No. of Vertical rods in earth mat $N_x = (50/5) = 10$ and No. of Horizontal rods in earth mat $N_y = (30/5) = 6$

Total length of earthing system conductor (L)

= $L_c + 1.15 L_r$ for grids with earth electrodes along the perimeter

Now, $L_c = 50 \times 6 + 30 \times 10 = 600\text{m}$

Assuming no. of earth electrodes = 10

So, $L_r = 4 \times 10 = 40\text{m}$ (4m length of earth electrode)

Total length of Earth conductor = $600 + 1.15 \times 40 = 646\text{m}$

Step 4: Grid resistance

$$R_g = 0.443 \frac{\rho}{\sqrt{A}} + \frac{\rho}{L}$$

$$R_g = \{0.443 \times (40/\sqrt{1500})\} + (40/637)$$

$$= 0.52\Omega$$

Step 5: Maximum Grid Current (I_G)

$$I_G = C_p \times D_f \times I_g$$

$$= 1 \times 1 \times 12000 = 12000\text{A}$$

Step 6: Earth Potential rise

$$= R_g \times I_G$$

$$= 0.52 \times 12000 = 6240 \text{ V}$$

Step 7: Estimated mesh and step voltage

Estimated mesh voltage

$$E_{\text{mesh}} = \frac{\rho \cdot K_m \cdot K_i \cdot I_G}{L}$$

$$K_i = 0.644 + (0.148 \times n)$$

$$n = n_a \times n_b \times n_c \times n_d$$

$$= 7.5 \times 1.01 \times 1 \times 1 = 7.6$$

$$K_i = 0.644 + (0.148 \times 7.6) = 1.77$$

$$K_m = \frac{1}{2\pi} \left[\ln \left(\frac{D^2}{16hd} + \frac{(D+2h)^2}{8Dd} - \frac{h}{4d} \right) + \frac{K_{ii}}{Kh} \ln \frac{8}{\pi(2n-1)} \right]$$

$$Kh = \sqrt{1 + \frac{h}{ho}} = 1.2649, \quad K_{ii} = 1, \quad n = 7.6, \quad D = 5\text{m}, \quad d = .032\text{m}, \quad h = 0.6\text{m}$$

Thus, $K_m = 0.49$

$$\text{Now, } E_{\text{mesh}} = (40 \times 0.49 \times 1.77 \times 12000)/(646)$$

$$= 644\text{V (Which is less than 676.22 V, tolerable mesh voltage)}$$

Estimated step voltage

$$E_{\text{step}} = \frac{\rho \cdot K_s \cdot K_i \cdot I_G}{L} \text{ V}$$

$$K_s = \frac{1}{\pi} \left[\frac{1}{2h} + \frac{1}{D+h} + \frac{1}{D} (1 - 0.5^{n-2}) \right] = 0.38$$

$$\text{Now } E_{\text{step}} = (40 \times 0.38 \times 1.77 \times 12000) / (646)$$

$$= 500\text{V (Which is less than 2212.735 V, tolerable step voltage)}$$

Estimated Touch Voltage is less than Tolerable Touch Voltage and Estimated Step Potential is less than Tolerable Step Potential, Thus design is safe.

INDUSTRY PVT LTD.-VADODARA
(ID- 35315)

E-76, GIDC Manjusar, Taluka Savli
Vadodara,Gujarat - 391770, India
Current status since - 13/02/2020

Regd Add. : E-76, GIDC Industrial
Area, Manjusar Vadodara,Gujarat -
390001, India

M/s JAINCO TRANSMISSION
LIMITED-KOLKATA
(ID- 1028544)

JAINCO
Jalan Complex, Gate No-1,
LaneNo.-7, Jangalpur, Bombay
Road(NH-6) Howrah,West Bengal -
711411, India

Regd Add. : Dhanshree Tower, 70,
Diamond Harbour Road, Room No.
3B & 3C, 3rd Floor Kolkata,West
Bengal - 700023, India

Current status since - 21/01/2022

M/s JHR Overseas
(ID- 1051914)

JHR
Back Side New Era Machines, New
Model Town, Sahnewal
Ludhiana,Punjab - 141120, India

Regd Add. : Back Side New Era
Machines, New Model Town,
Sahnewal Ludhiana,Punjab -
141120, India

Current status since - before
01/01/2020

M/s MOSDORFER INDIA PVT. LTD.-
MUMBAI
(ID- 125222)

MIPL
Plot No. 196/1 and 2 Village -
Gonde Dhumla MIDC Gonde, Taluka
- Igatpuri Nashik,Maharashtra -
422403, India

Regd Add. : 403C, Wing B1,
Marathon Innova, Opp. Peninsula
Corporate Park, Lower Parel,
Mumbai Mumbai,Maharashtra -
400013, India

Current status since - before
01/01/2020

M/s NSS STORES SUPPLY AGENCY
PRIVATE LIMITED-HOWRAH
(ID- 35966)

NSSA
P-280, Banaras Road, Belgachia,
P.O. Netajigarh Howrah,West
Bengal - 711108, India

Regd Add. : P-280, Banaras Road,
Belgachia,PO-Netajigarh undefined
Howrah,West Bengal - 711108, India

Current status since - before
01/01/2020

M/s SHRI ASHUTOSH
ENGINEERING INDUSTRIES UNIT II-
RAIPUR
(ID- 97354)

SAEI/II
(Unit-II), Plot No. 156/1, 157/1, 160
& 161, New Patharidih, Urla
Raipur,Chhattisgarh - 492001, India

Regd Add. : Plot No. 156/1,
157/1,160 and 161, PH- 101, New
Patharidih, Urla, Raipur
Raipur,Chhattisgarh - 492001, India

Current status since - before
01/01/2020

Sub Item ID: 4200025048, **Earth Electrode (7021)**
Spec: TL SPC_OHE Fittings 0130 with A.C Slip No T, FTE-OHE-13 (4-84)
may 2018/**Drw:** LTI OHE P 7021, **STR:** CORE STR-20, (Total Vendor
Count: 16) *Lotak*

Approved Vendor: (Vendor Count: 16)

M/s AUMNI TRANSMISSION
INDUSTRY PVT LTD.-VADODARA
(ID- 35315)

AUMNI
E-76, GIDC Manjusar, Taluka Savli
Vadodara,Gujarat - 391770, India
Current status since - 13/02/2020

Regd Add. : E-76, GIDC Industrial

For buildings,
machines, C.I.S panels,
H.Mant, Poles, water
Cocks, Lift & exaltation
Control Panels, (1)
Di Sets and other L.T.
equipment & earthings.

Area, Manjusar Vadodara,Gujarat -
390001, India

2 M/s CHATTERJEE ENGINEERING CEC
CO-KOLKATA 3/1, Chanditolla Branch Road
(ID- 17708) Kolkata,West Bengal - 700053 India

Regd Add. : 216 A J.C ROSE ROAD Current status since - before
FLAT 2A KOLKATA,West Bengal - 01/01/2020
700017, India

3 M/s Chatterjee & Co. (Construction) CCC
Pvt Ltd 142/143/2, Madhusudan Paul
(ID- 1051029) Chowdhury Lane Howrah West
Bengal - 711101, India

Regd Add. : 216, A.J.C. Bose Road, Current status since - before
Flat-2A Kolkata,West Bengal - 01/01/2020
700017, India

4 M/s DYNAMIC STEEL FORGE DSE
RAJKOT Plot No. G-2521, Near Bhumi
(ID- 91949) Cement Almighty Gate GIDC
Metoda Taluka-Lodhika, Rajkot
Rajkot,Gujarat - 360021, India

Regd Add. : PLOT NO.G-2521, Current status since - 26/11/2020
ALMIGHTY GATE NEAR BHUMI
CEMENT GIDC METODA RAJKOT
RAJKOT,Gujarat - 360021, India

5 M/s JAINCO TRANSMISSION JAINCO
LIMITED-KOLKATA Jalan Complex, Gate No.-1,
(ID- 1028544) LaneNo.-7, Jangalpur, Bombay
Road(NH-6) Howrah,West Bengal -
711411, India

Regd Add. : Dhanshree Tower, 70, Current status since - before
Diamond Harbour Road, Room No. 01/01/2020
3B & 3C, 3rd Floor Kolkata,West
Bengal - 700023, India

6 M/s JHR Overseas JHR/IL
(ID- 1051914) Village- Chhandra, chd Road
Ludhiana,Punjab - 141113, India

Regd Add. : Back Side New Era Current status since - before
Machines, New Model Town, 01/01/2020
Sahnewal Ludhiana,Punjab -

141120, India JHR
Back Side New Era Machines, New
Model Town, Sahnewal
Ludhiana,Punjab - 141120, India
Current status since - before
01/01/2020

7 M/s KHATRI CASTINGS PRIVATE KHATRI
LIMITED-MUMBAI At Valvada, Near Karambele Railway
(ID- 3601) Station, NH-8, Taluka-Umargaon,
Opp. Maruti Depot Valsad,Gujarat -
396001, India

Regd Add. : 144 Naman Plaza Current status since - before
Shoppers Stop Bldg S V Road 01/01/2020
Kandivali (West), Mumbai
MUMBAI,Maharashtra - 400067,
India

8 M/s KSE ELECTRICALS PVT LTD KSE
KOLKATA Jalan Industrial Complex 3rd Main
(ID- 6285) Road, 4th Left Lane, NH-6, P.O.-
Begri Howrah,West Bengal -
711411, India

Regd Add. : hatterjee Internation

Centre, 33A, Chowringhee Road, 7th Floor Kolkata, West Bengal - 700071, India

Current status since - before 01/01/2020

M/s KUMAR FASTENERS-
MATHURA
(ID- 3905)

KF Mathura

S-15, Building Material Complex
Site-A, Industrial Area
Mathura, Uttar Pradesh - 281004,
India

Regd Add. : S-15, Building
Material Complex, Industrial Area,
Site-A Mathura, Uttar Pradesh -
281004, India

Current status since - before
01/01/2020

M/s MOSDORFER INDIA PVT. LTD -
MUMBAI
(ID- 125222)

MIPL

Plot No. 196/1 and 2 Village -
Gonde Dhumla MIDC Gonde, Taluka
- Igatpuri Nashik, Maharashtra -
422403, India

Regd Add. : 403C, Wing B1,
Marathon Innova, Opp. Peninsula
Corporate Park, Lower Parel,
Mumbai Mumbai, Maharashtra -
400013, India

Current status since - before
01/01/2020

M/s NIKE ENERGY
MANUFACTURING PRIVATE
LIMITED-VARANASI
(ID- 23941)

NIKE

Plot No. 279/2 Ganeshpur Tarna
Varanasi, Uttar Pradesh - 221003,
India

Regd Add. : 279/2 GANESHPUR,
TARNA SHIVPUR VARANASI, Uttar
Pradesh - 221003, India

Current status since - 18/11/2021

M/s NSS STORES SUPPLY AGENCY
PRIVATE LIMITED-HOWRAH
(ID- 35966)

NSSA

P-280, Banaras Road, Belgachia,
P.O. Netajigarh Howrah, West
Bengal - 711108, India

Regd Add. : P-280, Banaras Road,
Belgachia, PO-Netajigarh undefined
Howrah, West Bengal - 711108, India

Current status since - before
01/01/2020

M/s ROYAL BALAJI ENGINEERING
PVT LTD-KOLKATA
(ID- 23501)

Royal

NH-6, Bombay Road, Dhulagari,
Sankrail Howrah, West Bengal -
711302, India

Regd Add. : 153/2B, Sumukh
Apartment, APC Road
KOLKATA, West Bengal - 700006,
India

Current status since - before
01/01/2020

M/s SHRI ASHUTOSH
ENGINEERING INDUSTRIES UNIT II-
RAIPUR
(ID- 97354)

SAEI/II

(Unit-II), Plot No. 156/1, 157/1, 160
& 161, New Patharidih, Urla
Raipur, Chhattisgarh - 492001, India

Regd Add. : Plot No. 156/1,
157/1, 160 and 161, PH- 101, New
Patharidih, Urla, Raipur
Raipur, Chhattisgarh - 492001, India

Current status since - before
01/01/2020

M/s TAG CORPORATION-CHENNAI
(ID- 1033964)

TAG

Shed No. 4 & 5, SIDCO Industrial
Estate, Thirumudivakkam
Chennai, Tamil Nadu - 600044, India

Regd Add. : No: 91, Thiruneermalai

4

Road, Chromepet undefined
Chennai,Tamil Nadu - 600044, India **Current status since** - 01/02/2022

M/s TRANSMISSION LINE **TLP-H**
PRODUCTS-KOLKATA
(ID- 5692) NH-6, Sankrail Industrial Park P.O.
Dhulagarh, PS- Sankrail
Howrah,West Bengal - 711302, India

Regd Add. : 102 Central Plaza 2/6
Sarat Bose Road Kolkata,West Bengal - 700020, India **Current status since** - 23/09/2020

Sub **Item** **ID:** 4200025049, **Earth** **Electrode**
Spec: TL_SPC_OHE_Fittings_0130_with A_C_Slip_No_1, ETI-OHE-13 (4-84)
may 2018, **Drw:** ETI PSI 222, **STR:** CORE-STR-20., (Total Vendor Count:
8)

Approved vendors (Vendor Count: 8)

M/s AUMNI TRANSMISSION **AUMNI**
INDUSTRY PVT. LTD.-VADODARA E-76, GIDC Manjusar, Taluka Savli
(ID- 35315) Vadodara,Gujarat - 391770, India
Current status since - 18/11/2021

Regd Add. : E-76, GIDC Industrial
Area, Manjusar Vadodara,Gujarat -
390001, India

M/s Chatterjee& Co, (Construction) **CCC**
Pvt. Ltd. 142/143/2, Madhusudan Paul
(ID- 1051029) Chowdhury Lane Howrah,West
Bengal - 711101, India

Regd Add. : 216, A.J.C. Bose Road,
Flat-2A Kolkata,West Bengal - **Current status since** - before
700017, India 01/01/2020

M/s JAINCO TRANSMISSION **JAINCO**
LIMITED-KOLKATA Jalan Complex, Gate No.-1,
(ID- 1028544) LaneNo.-7, Jangalpur, Bombay
Road(NH-6) Howrah,West Bengal -
711411, India

Regd Add. : Dhanshree Tower, 70,
Diamond Harbour Road, Room No. **Current status since** - before
3B & 3C, 3rd Floor Kolkata,West 01/01/2020
Bengal - 700023, India

M/s KUMAR FASTENERS- **KF Mathura**
MATHURA S-15, Building Material Complex
(ID- 3905) Site-A, Industrial Area
Mathura,Uttar Pradesh - 281004,
India

Regd Add. : S-15, Building
Material Complex, Industrial Area, **Current status since** - before
Site-A, Mathura,Uttar Pradesh - 01/01/2020
281004, India

M/s NSS STORES SUPPLY AGENCY **NSSA**
PRIVATE LIMITED-HOWRAH P-280, Banaras Road, Belgachia,
(ID- 35966) P.O. Netajigarh Howrah,West
Bengal - 711108, India

Regd Add. : P-280, Banaras Road,
Belgachia,PO-Netajigarh undefined **Current status since** - before
Howrah,West Bengal - 711108, India 01/01/2020

M/s ROYAL BALAJI ENGINEERING **Royal**
PVT LTD-KOLKATA NH-6, Bombay Road, Dhulagari,
(ID- 23501) Sankrail Howrah,West Bengal -
711302, India

for F.S.S.
Substation
0.250 kVA &
subap

5

Regd Add. : 153/2B, Sumukh Apartment, APC Road KOLKATA, West Bengal - 700006, India **Current status since** - before 01/01/2020

M/s SHRI ASHUTOSH SAEI/II
ENGINEERING INDUSTRIES UNIT II- RAIPUR (ID- 97354) (Unit-II), Plot No. 156/1, 157/1, 160 & 161, New Patharidih, Urla Raipur, Chhattisgarh - 492001, India

Regd Add. : Plot No. 156/1, 157/1, 160 and 161, PH- 101, New Patharidih, Urla, Raipur Raipur, Chhattisgarh - 492001, India **Current status since** - before 01/01/2020

M/s TRANSMISSION LINE PRODUCTS-KOLKATA (ID- 5692) **TLP-H**
NH-6, Sankrail Industrial Park P.O. Dhulagarh, PS- Sankrail Howrah, West Bengal - 711302, India

Regd Add. : 102 Central Plaza 2/6 Sarat Bose Road Kolkata, West Bengal - 700020, India **Current status since** - 23/09/2020

Sub Item ID: 4200025051, Strain Clamp suitable for ACSR Zebra Conductor (with Minimum Ultimate Tensile Strength of 7000 kg and Slip strength of 4000 kg) **Spec:** TI_SPC_OHE_Fittings_0130_with A_C_Slip_No_1, ETI-OHE-13 (4-84) may 2018, **STR:** CORE-STR-20, (Total Vendor Count: 1)

Approved Vendors (Vendor Count: 1)

M/s TRANSMISSION LINE PRODUCTS-KOLKATA (ID- 5692) **TLP-H**
NH-6, Sankrail Industrial Park P.O. Dhulagarh, PS- Sankrail Howrah, West Bengal - 711302, India

Regd Add. : 102 Central Plaza 2/6 Sarat Bose Road Kolkata, West Bengal - 700020, India **Current status since** - 23/09/2020

Sub Item ID: 4200025052, Arcing Rings **Spec:** TI_SPC_OHE_Fittings_0130_with A_C_Slip_No_1, ETI-OHE-13 (4-84) may 2018, **STR:** CORE-STR-20, (Total Vendor Count: 1)

Approved Vendors (Vendor Count: 1)

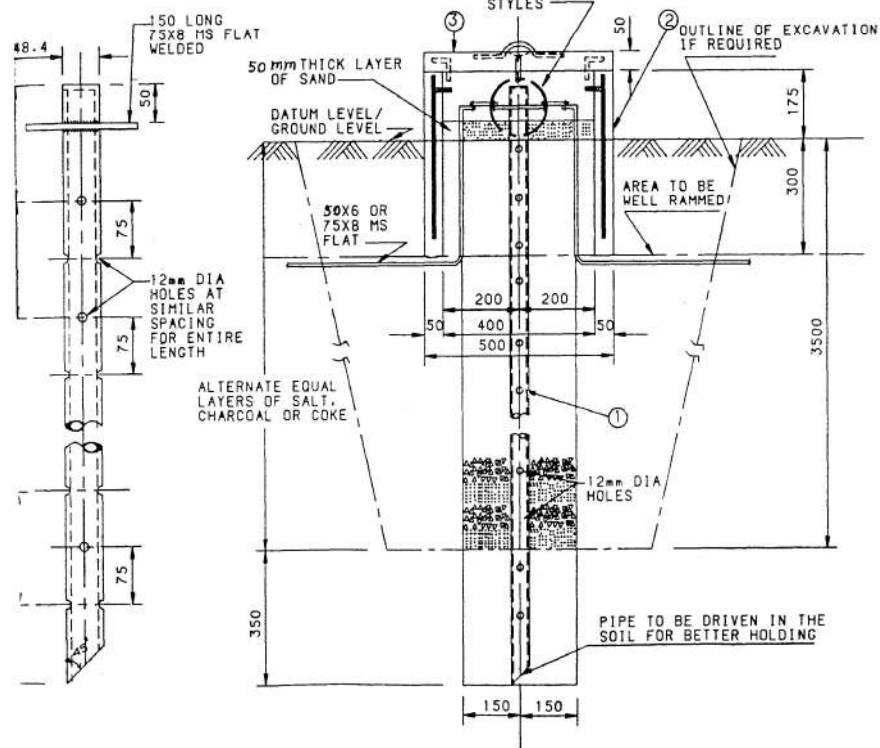
M/s TRANSMISSION LINE PRODUCTS-KOLKATA (ID- 5692) **TLP-H**
NH-6, Sankrail Industrial Park P.O. Dhulagarh, PS- Sankrail Howrah, West Bengal - 711302, India

Regd Add. : 102 Central Plaza 2/6 Sarat Bose Road Kolkata, West Bengal - 700020, India **Current status since** - 23/09/2020

Sub Item ID: 4200025053, Socket Eye (20 mm) **Spec:** TI_SPC_OHE_Fittings_0130_with A_C_Slip_No_1, ETI-OHE-13 (4-84) may 2018, **STR:** CORE-STR-20, (Total Vendor Count: 1)

Approved Vendors (Vendor Count: 1)

M/s TRANSMISSION LINE PRODUCTS-KOLKATA (ID- 5692) **TLP-H**
NH-6, Sankrail Industrial Park P.O. Dhulagarh, PS- Sankrail Howrah, West Bengal - 711302, India





SECTIONAL ELEVATION

NOTE :

1. ALL DIMENSIONS ARE IN mm.
 2. TUBE DIMENSIONS: $\phi 40$ mm NOMINAL BORE CLASS LIGHT AS PER IS:1239 AND ABOUT 4m LONG. $\frac{W}{L}$ NOT LESS THAN
 3. EARTH PIPE TO BE EMBEDDED VERTICALLY AND SURROUNDED BY ALTERNATE LAYERS OF FINALLY DIVIDED COKE, CRUSHED COAL OR CHARCOAL AND SALT AT LEAST 150mm ALL ROUND. $\frac{W}{L}$ NOT LESS THAN
 4. AT LEAST SIX EARTH ELECTRODES TO BE PROVIDED AT EACH SUB-STATION TO OBTAIN A COMBINED EARTH RESISTANCE OF NOT MORE THAN 0.5 Ohms. ADDITIONAL EARTH ELECTRODES SHALL BE PROVIDED AS REQUIRED TO OBTAIN THE SPECIFIED RESISTANCE.
 5. THE SPACING OF THE EARTH ELECTRODES SHALL NOT BE LESS THAN 12m.
 6. CEMENT CONCRETE MIX. SHALL BE OF M 150 GRADE AS PER IS:456.
 7. EARTH PIPE TO BE GALVANISED AFTER FABRICATION.
 8. EARTH BOXES SHALL BE PRECAST EITHER AT DEPOT OR AT SITE AND THEN INSTALLED IN POSITION.
9. FOR CODE OF PRACTICE FOR EARTHING REFER CODE No. ET:PSI/120(2/91) & AEC SLIP No.1

THIS DRAWING IS THE PROPERTY OF RESEARCH,DESIGNS AND STANDARDS ORGANISATION
(MINISTRY OF RAILWAYS)LUCKNOW-226011,INDIA AND SHALL NOT BE USED COPIED OR
REPRODUCED IN PART OR WHOLE WITHOUT PRIOR CONSENT IN WRITING.
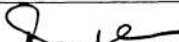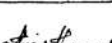
| | | | | | | | |
|--|------|----------------|----------|-------------|---------------|--|--|
| TYPICAL ARRANGEMENT OF AN EARTH ELECTRODE | | | | DTI-1 | |  26/1/78 | |
| | | | | ADE/II | |  | |
| REF. | | | | CROSS REF. | | | |
| DATE | MOD. | NATURE OF MOD. | INITIALS | R. D. S. O. | | | |
| | | | | DATE | NAME | | |
| | | | | OR | S.O. | ETI/PSI/222-1 | |
| | | | | TC | | SCALE: NTS | |
| | | | | | | SH NO | |
| | | | | CK | 76 26/1/78 | SUB SCALE | |
| | | | | | 1983 | SUB SCALE | |