



UPSIDE SIDE SIGHTING

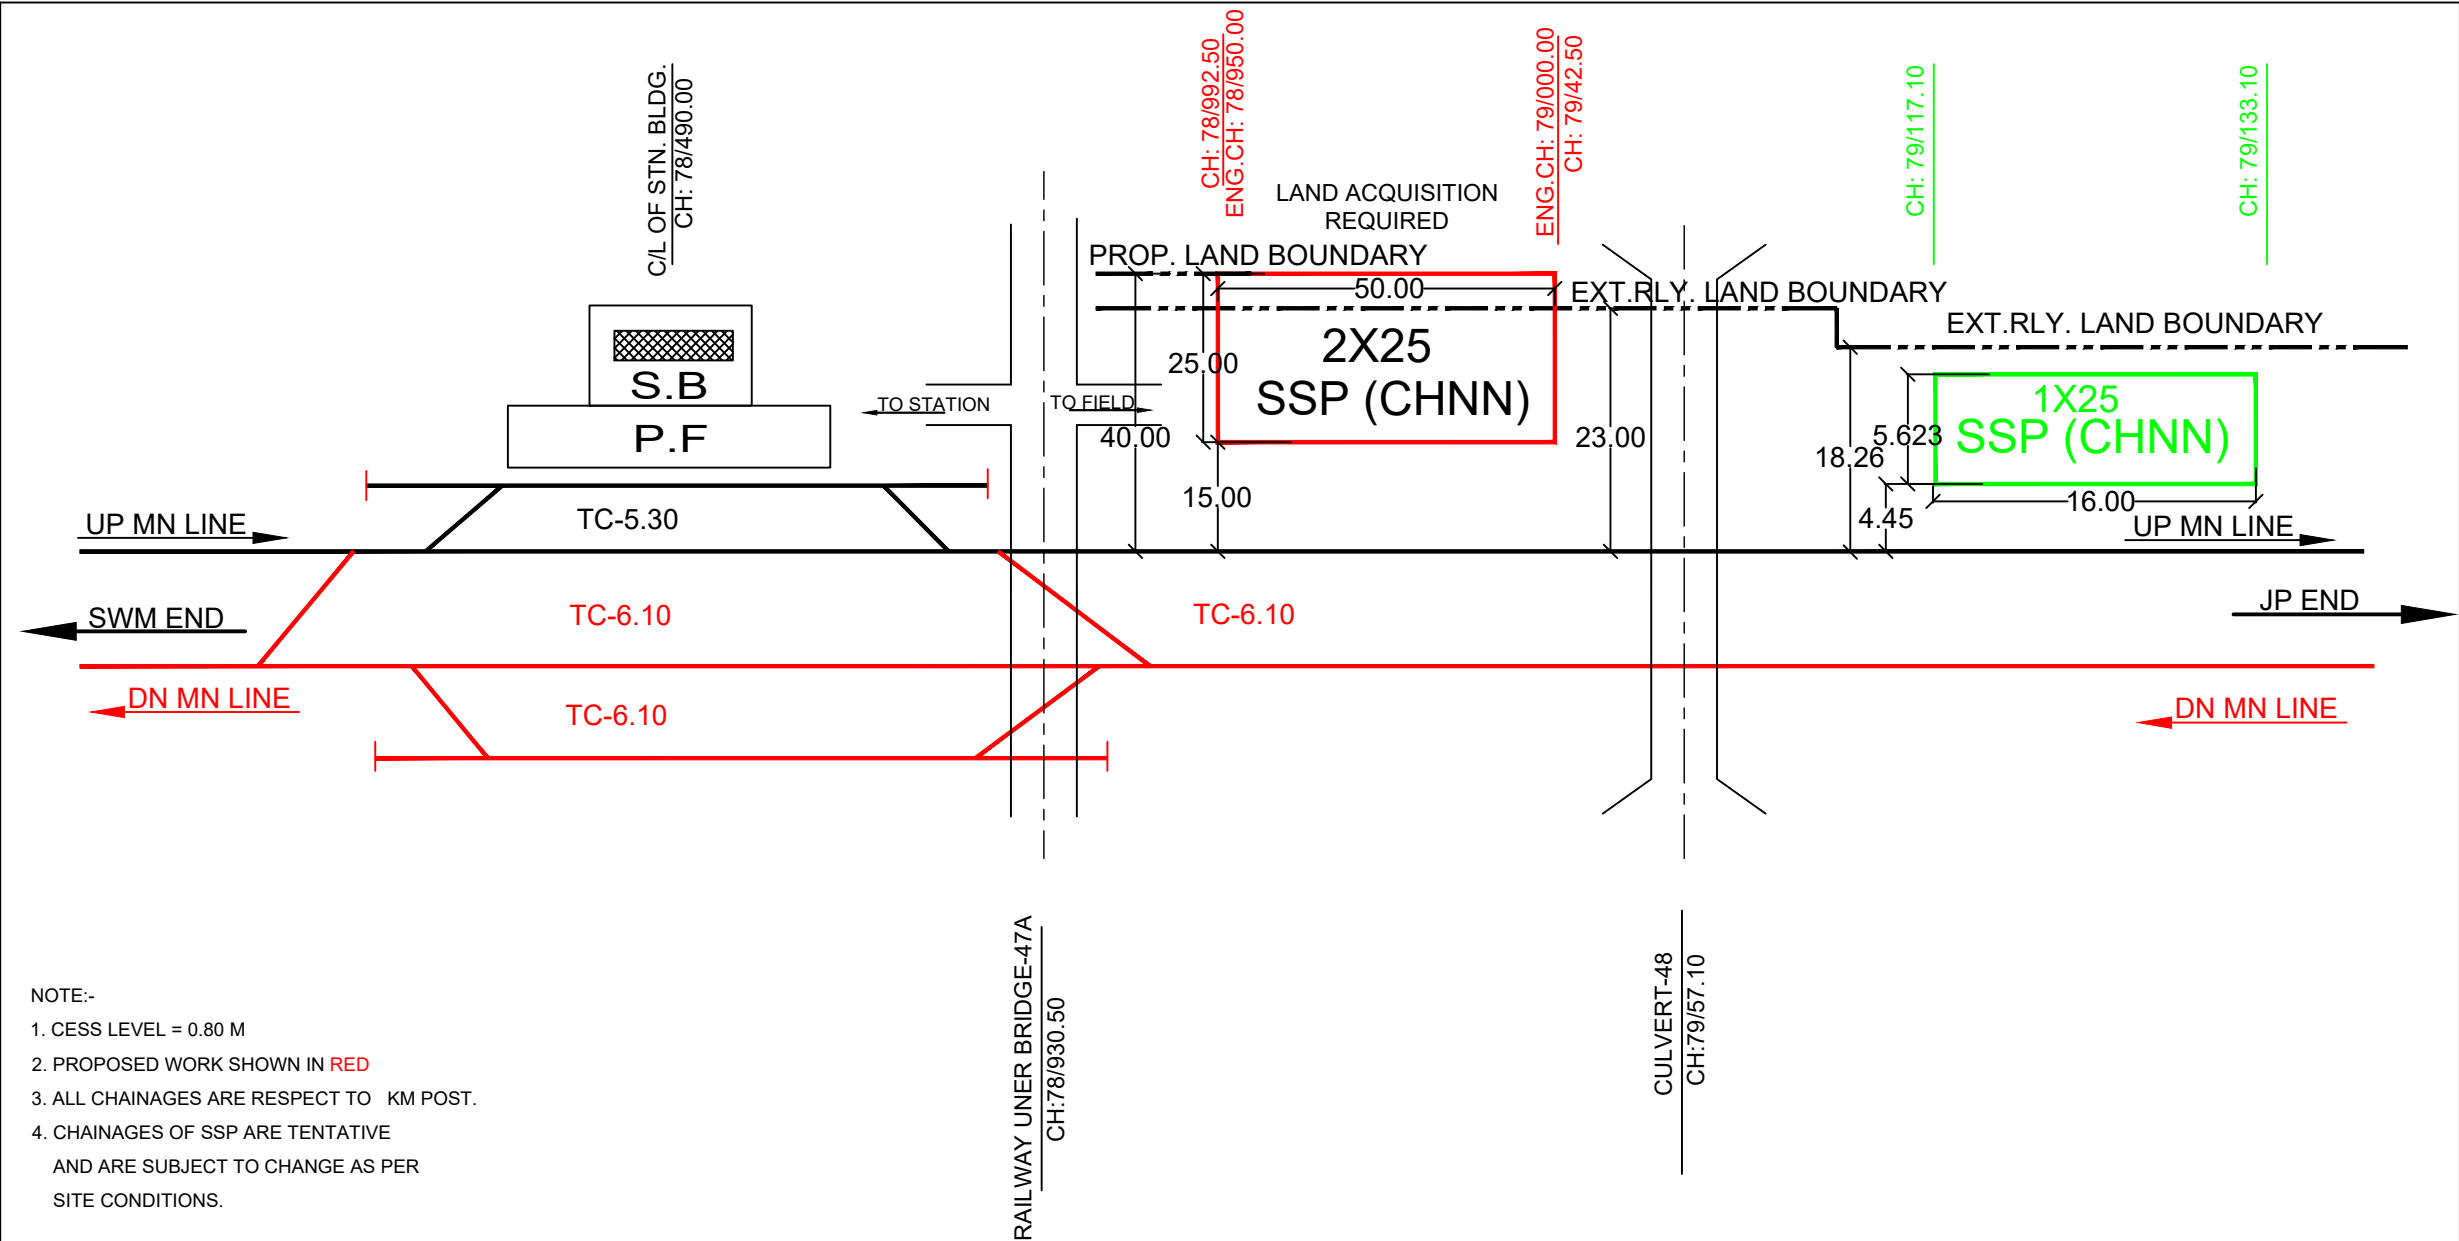


NOTE:-

1. CESS LEVEL = 0.80 M
2. PROPOSED WORK SHOWN IN RED
3. ALL CHAINAGES ARE RESPECT TO KM POST.
4. CHAINAGES OF SSP ARE TENTATIVE
AND ARE SUBJECT TO CHANGE AS PER
SITE CONDITIONS.

NORTH WESTERN RAILWAY (JAIPUR DIVISION)						NORTH WESTERN RAILWAY (JAIPUR DIVISION) उत्तर पश्चिम रेलवे (जयपुर मंडल)	
DRM/JP	VIKAS PURWAR <small>Digitally signed by VIKAS PURWAR Date: 2025.04.24 17:58:25 +05'30'</small>	DY. CE/C-V/JP	VARUN KUMAR <small>Digitally Signed by VARUN KUMAR Date: 2024.12.10 14:14:40 +05'30'</small>	DY. CEE/C-II/JP	AJAY ISRANI <small>Digitally signed by AJAY ISRANI Date: 2024.12.02 16:58:52 +05'30'</small>	TITLE:- चन्नानी स्टेशन पर प्रस्तावित एस.एस.पी. का प्रारूप PROPOSED SITE PLAN OF <u>CHANNANI</u> SSP	
Sr. DEN /CO/JP	SUNIL KUMAR <small>Digitally signed by SUNIL KUMAR Date: 2025.04.24 17:10:55 +05'30'</small>	XEN/C/DO	CHANDRASHEKHAR YADAV <small>Digitally signed by CHANDRASHEKHAR YADAV Date: 2024.12.10 13:52:43 +05'30'</small>	DEE/C/JP	DEEPAK KUMAR <small>Digitally signed by DEEPAK KUMAR Date: 2024.11.30 17:41:59 +05'30'</small>		
Sr. DEN /S/JP	MAHESH CHANDRA MEENA <small>Digitally signed by MAHESH CHANDRA MEENA Date: 2025.04.22 17:35:01 +05'30'</small>	SSE/DRG/C/JP	RISHI PRAKASH <small>Digitally signed by RISHI PRAKASH Date: 2024.12.10 13:58:11 +05'30'</small>				
Sr.DEE /TRD/ JP	ABHISHEK MEENA <small>Digitally signed by ABHISHEK MEENA Date: 2025.03.18 16:53:35 +05'30'</small>	DY. CSTE/C/JP	SANJEEV BACHRA <small>Digitally signed by SANJEEV BACHRA Date: 2024.12.02 18:08:02 +05'30'</small>	SSE/E/C/JP	MUKESH CHAND MEENA <small>Digitally signed by MUKESH CHAND MEENA Date: 2024.11.30 15:40:57 +05'30'</small>		
						DRG. NO. EL / C/JP / JP-SWM/01	

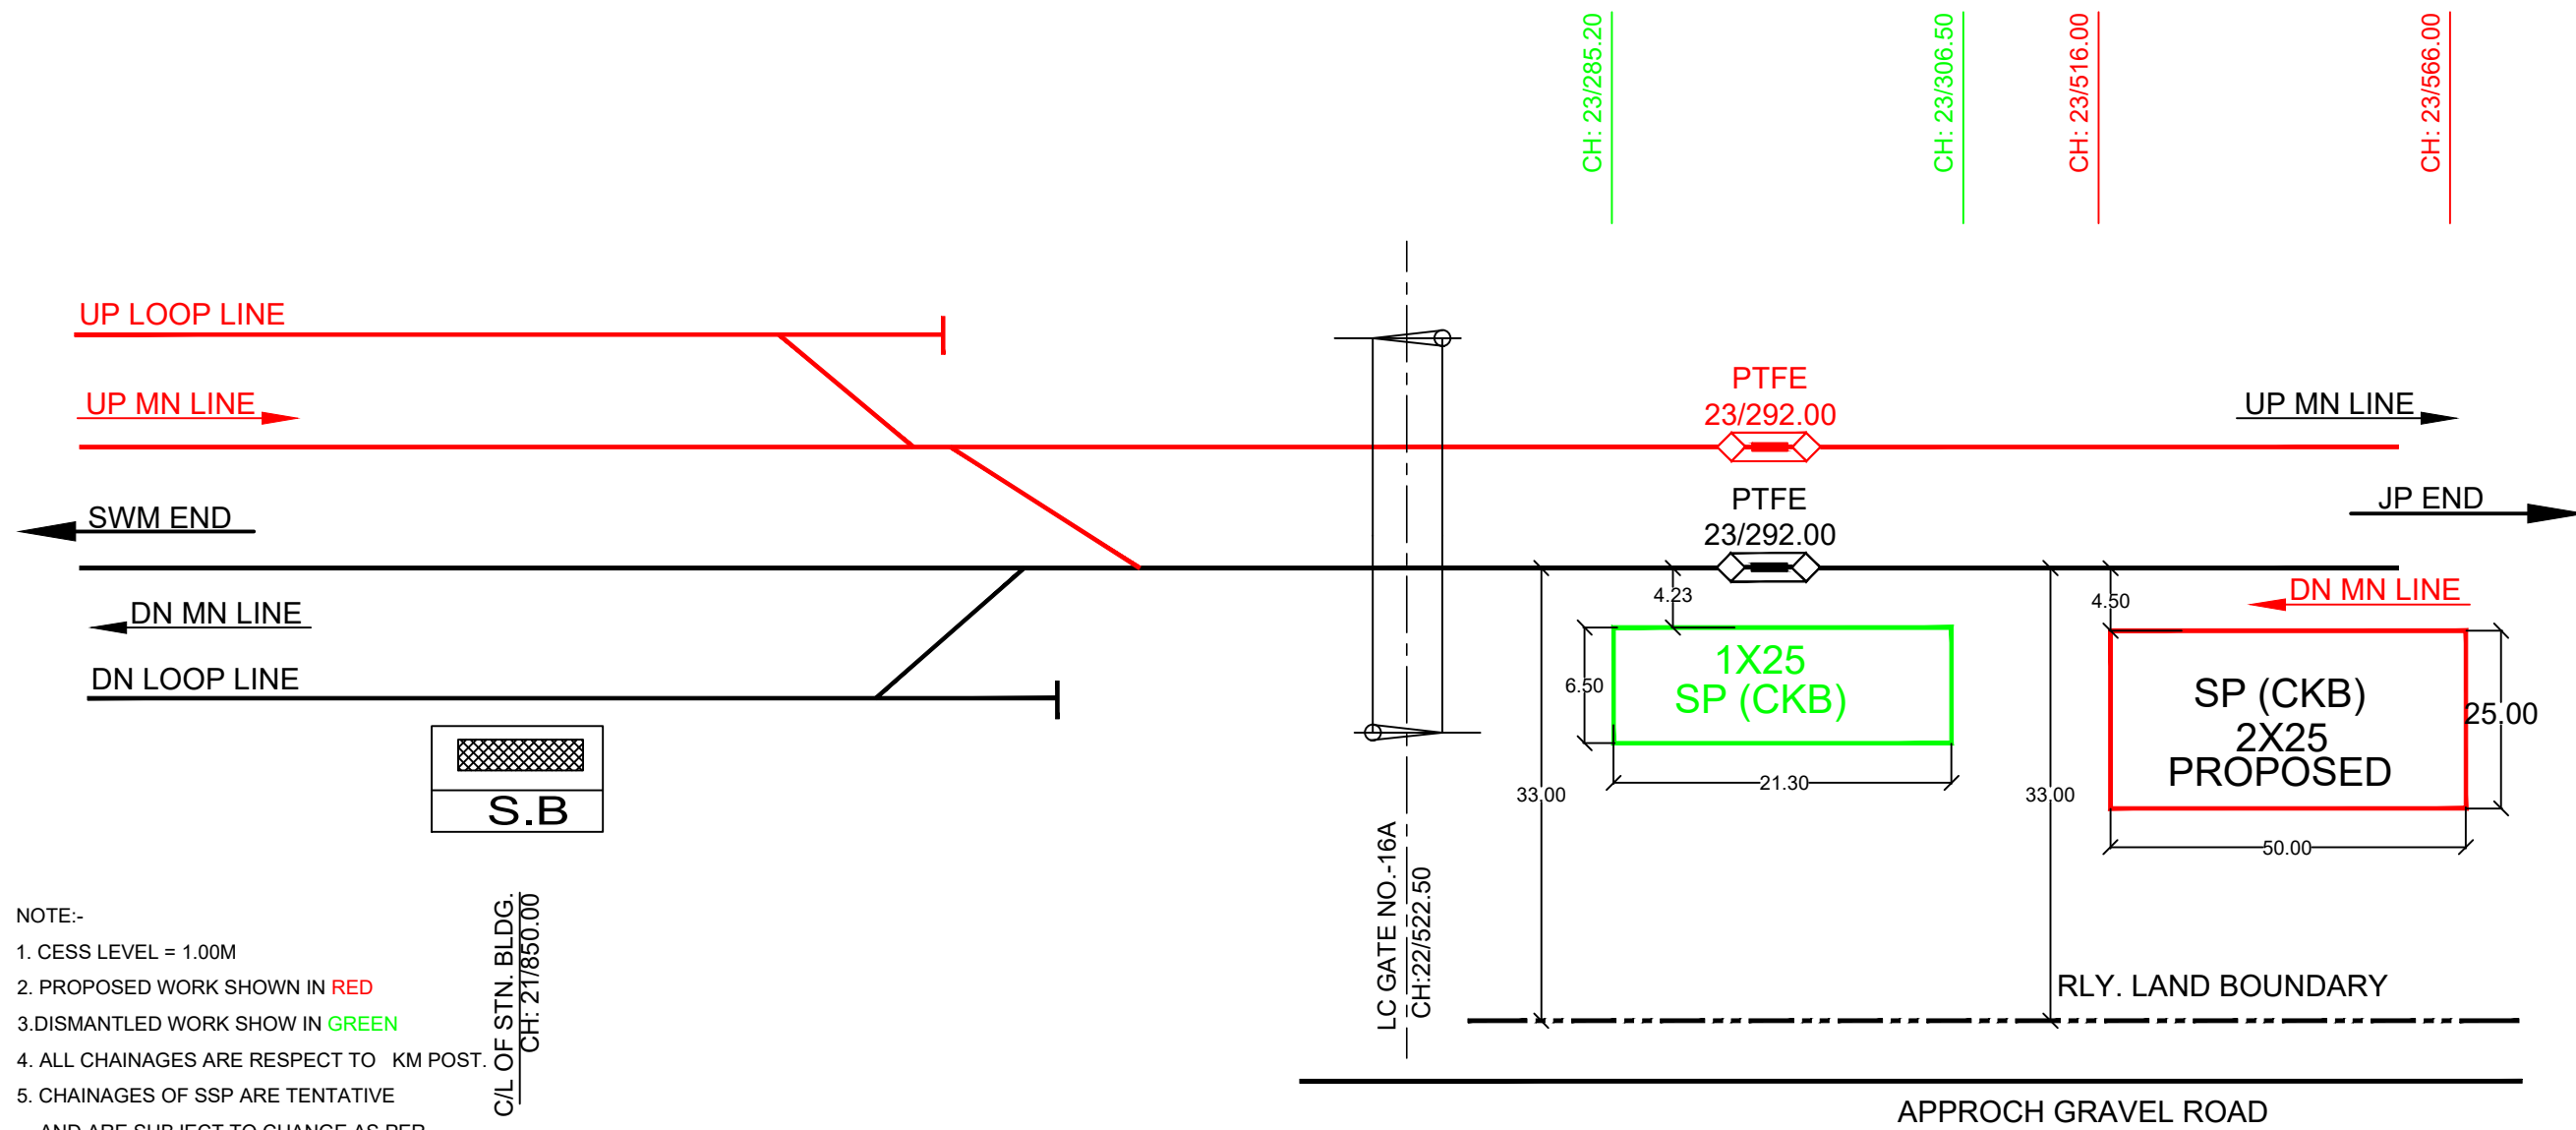

NORTH WESTERN RAILWAY (JAIPUR DIVISION)						NORTH WESTERN RAILWAY (JAIPUR DIVISION) उत्तर पश्चिम रेलवे (जयपुर मंडल)
DRM/JP	VIKAS PURWAR <small>Digitally signed by VIKAS PURWAR Date: 2025.04.24 17:56:12 +05'30'</small>	DY. CE/C-IV/JP	RAKESH KUMAR SHERSIYA <small>Digitally signed by RAKESH KUMAR SHERSIYA Date: 2025.03.17 18:32:55 +05'30'</small>	DY. CEE/C-II/JP	AJAY ISRANI <small>Digitally signed by AJAY ISRANI Date: 2024.12.02 15:58:18 +05'30'</small>	
Sr. DEN /Co/JP	SUNIL KUMAR <small>Digitally signed by SUNIL KUMAR Date: 2025.04.24 17:06:30 +05'30'</small>	DY. CSTE/C/JP	SANJEEV BACHRA <small>Digitally signed by SANJEEV BACHRA Date: 2024.12.02 17:36:27 +05'30'</small>	DEE/C/JP	DEEPAK KUMAR <small>Digitally signed by DEEPAK KUMAR Date: 2025.03.05 12:31:42 +05'30'</small>	
Sr. DEN /S/JP	MAHESH CHANDRA MEENA <small>Digitally signed by MAHESH CHANDRA MEENA Date: 2025.04.22 17:30:17 +05'30'</small>			SSE/EL/C/JP	MUKESH CHAND MEENA <small>Digitally signed by MUKESH CHAND MEENA Date: 2024.12.05 11:37:10 +05'30'</small>	
Sr.DEE /TRD/ JP	ABHISHEK MEENA <small>Digitally signed by ABHISHEK MEENA Date: 2025.04.21 13:19:53 +05'30'</small>					
						TITLE:- चौथ का बरवाडा स्टेशन पर प्रस्तावित एस.पी. का प्रारूप PROPOSED SITE PLAN OF <u>CHAUTH KA BARWARA</u> SP
						DRG. NO. EL / C/JP / JP-SWM/10

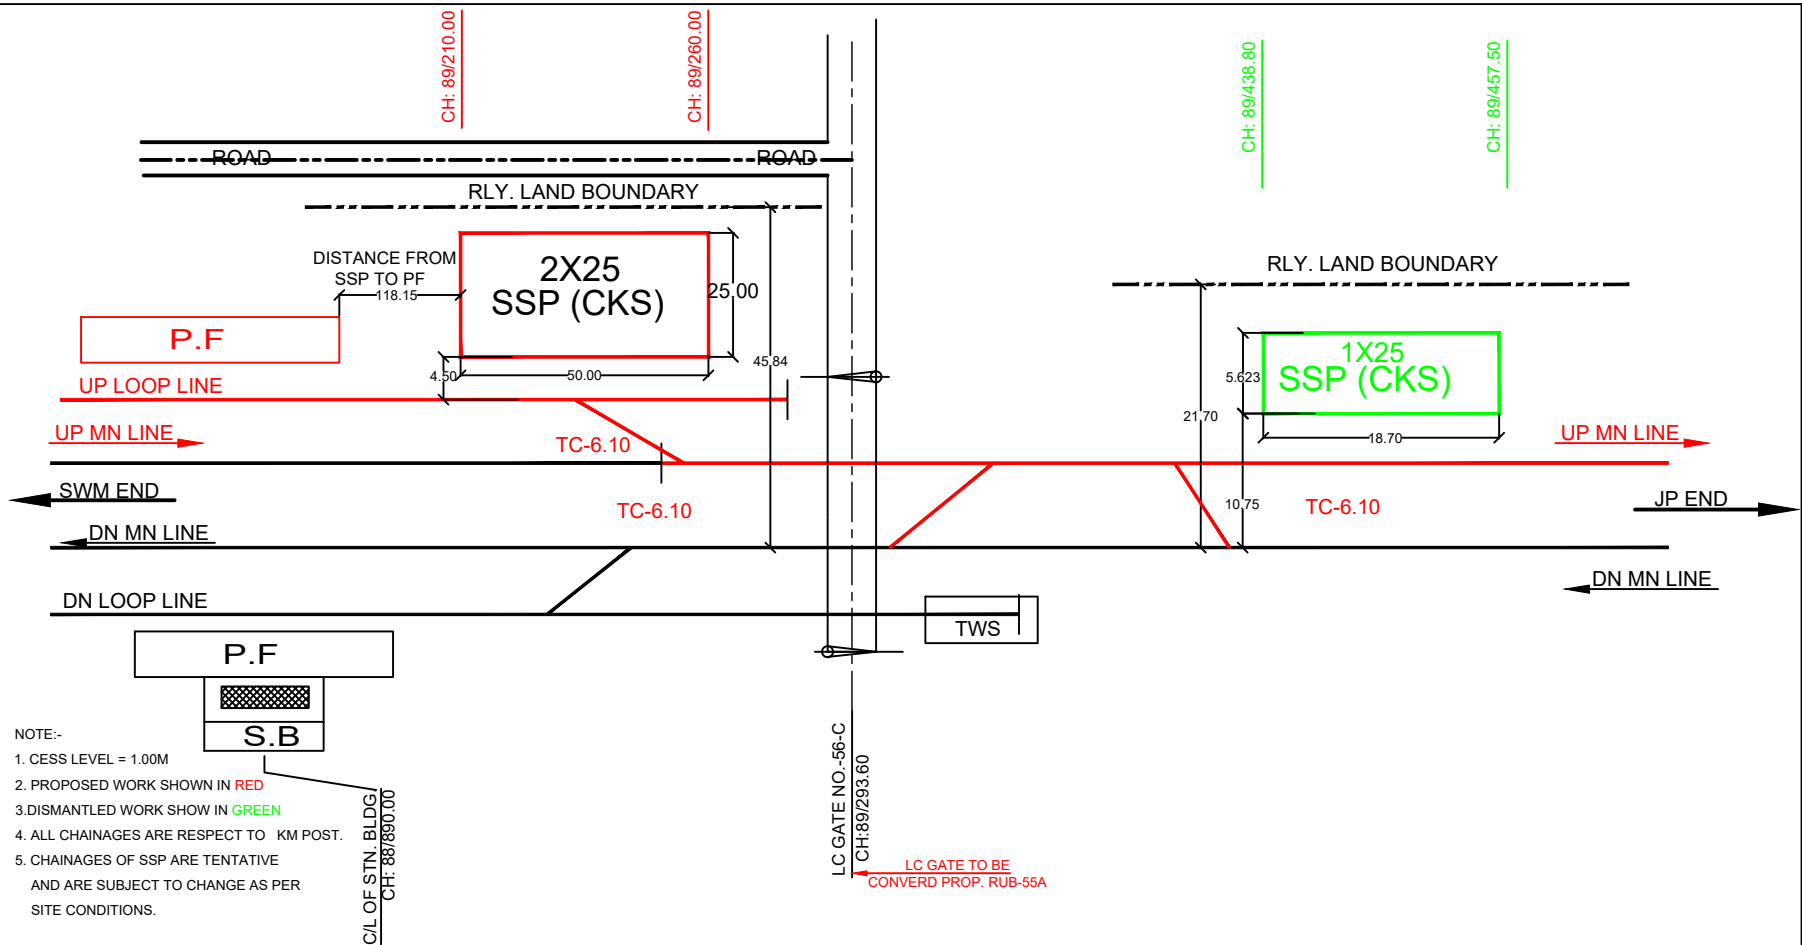


NORTH WESTERN RAILWAY (JAIPUR DIVISION)

NORTH WESTERN RAILWAY (JAIPUR DIVISION) उत्तर पश्चिम रेलवे (जयपुर मंडल)

DRM/JP	VIKAS PURWAR Digitally signed by VIKAS PURWAR Date: 2025.04.08 15:04:03 +05'30'	DY. CE/C-V/JP	VARUN KUMAR Digitally signed by VARUN KUMAR Date: 2024.12.10 14:12:46 +05'30'	DY. CEE/C-II/JP	AJAY ISRANI Digitally signed by AJAY ISRANI Date: 2024.12.02 17:05:16 +05'30'
Sr. DEN /Co/JP	SUNIL KUMAR Digitally signed by SUNIL KUMAR Date: 2025.03.27 12:10:00 +05'30'	XEN/C-1/DO	PRAVEEN KUMAR AGRAWAL Digitally signed by PRAVEEN KUMAR AGRAWAL Date: 2024.12.10 14:02:58 +05'30'	DEE/C/JP	DEEPAK KUMAR Digitally signed by DEEPAK KUMAR Date: 2024.12.10 14:02:58 +05'30'
Sr. DEN /S/JP	MAHESH CHANDRA MEENA Digitally signed by MAHESH CHANDRA MEENA Date: 2025.03.05 16:24:39 +05'30'	JE/DRG/C/JP	Rishi Prakash Digitally signed by Rishi Prakash Date: 2024.12.10 14:06:30 +05'30'	AEE/C/JP	
Sr.DEE /TRD/ JP	ABHISHEK MEENA Digitally signed by ABHISHEK MEENA Date: 2025.03.24 17:21:01 +05'30'	DY. CSTE/C/JP	SANJEEV BACHRA Digitally signed by SANJEEV BACHRA Date: 2024.12.02 17:54:24 +05'30'	SSE/E/C/JP	MUKESH CHAND MEENA Digitally signed by MUKESH CHAND MEENA Date: 2024.11.30 15:36:50 +05'30'


TITLE:-
चाकसू स्टेशन पर प्रस्तावित एस.एस.पी. का प्रारूप
PROPOSED SITE PLAN OF CHAKSU SSP

DRG. NO.
EL / C/JP / JP-SWM/03

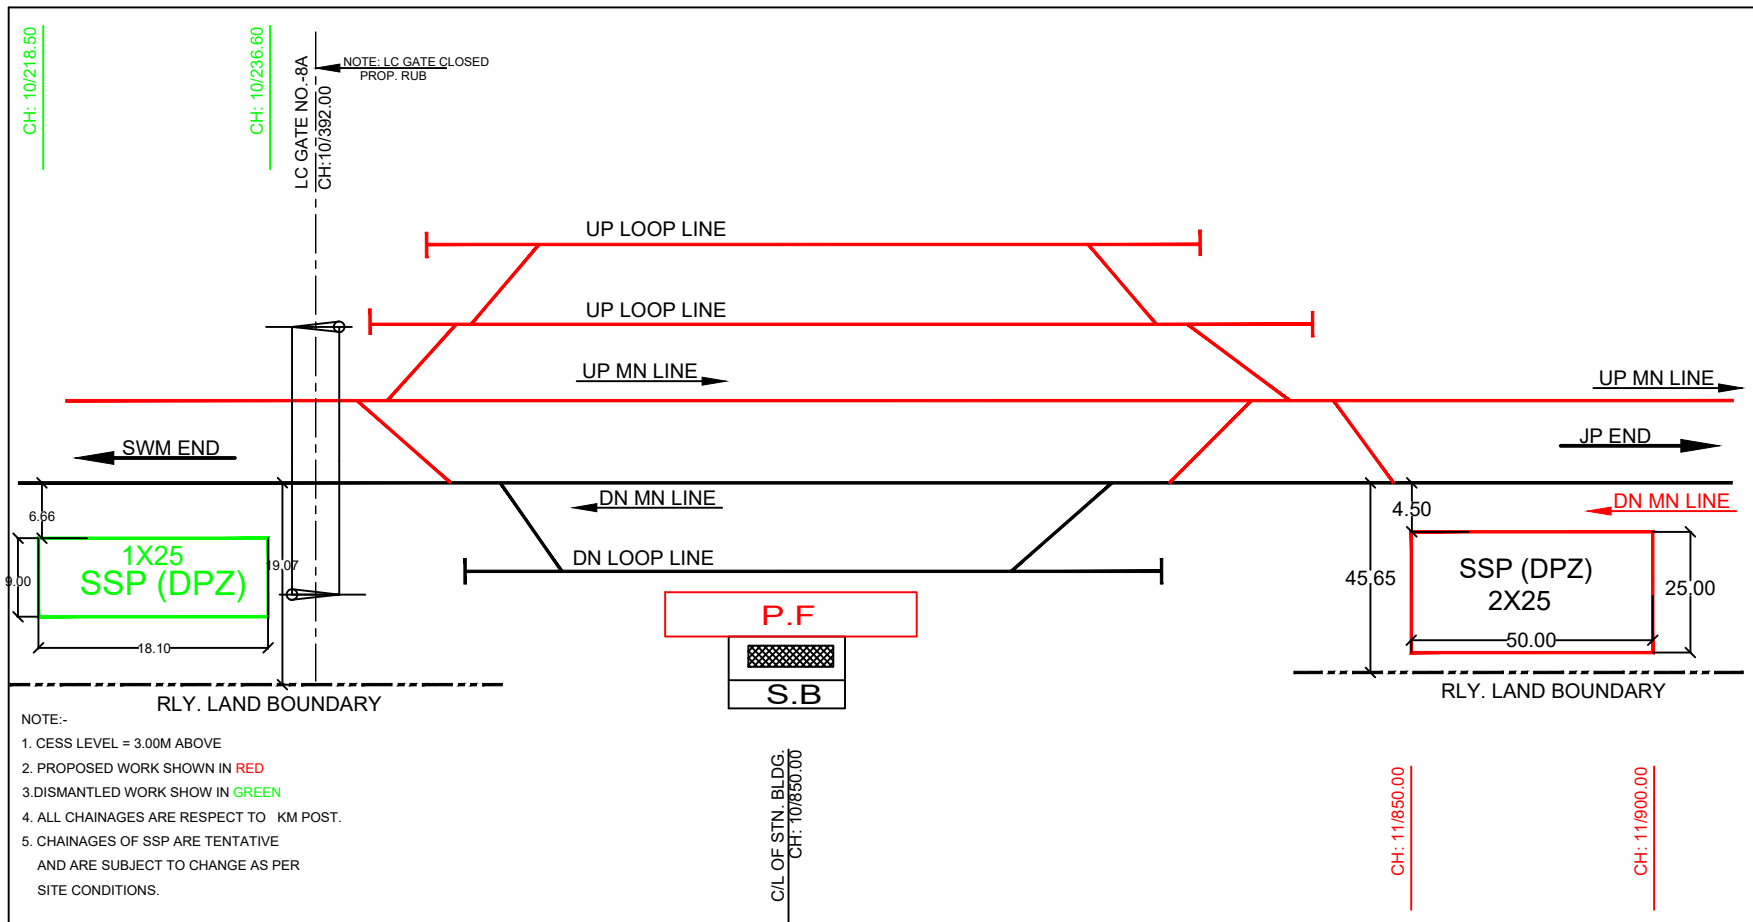

- NOTE:-
- 1. CESS LEVEL = 3.00M ABOVE
 - 2. PROPOSED WORK SHOWN IN RED
 - 3. DISMANTLED WORK SHOWN IN GREEN
 - 4. ALL CHAINAGES ARE RESPECT TO KM POST.
 - 5. CHAINAGES OF SSP ARE TENTATIVE AND ARE SUBJECT TO CHANGE AS PER SITE CONDITIONS.

NORTH WESTERN RAILWAY (JAIPUR DIVISION)						NORTH WESTERN RAILWAY (JAIPUR DIVISION) उत्तर पश्चिम रेलवे (जयपुर मंडल)	
DRM/JP	VIKAS PURWAR <small>Digitally signed by VIKAS PURWAR Date: 2025.04.08 15:53:25 +05'30'</small>	DY. CE/C-V/JP	VARUN KUMAR <small>Digitally signed by VARUN KUMAR Date: 2024.12.10 14:10:49 +05'30'</small>	DY. CEE/C-II/JP	AJAY ISRANI <small>Digitally signed by AJAY ISRANI Date: 2024.12.02 15:53:21 +05'30'</small>	TITLE:- देवपुरा स्टेशन पर प्रस्तावित एस.एस.पी. का प्रारूप PROPOSED SITE PLAN OF <u>DEVपुरा</u> SSP	DRG. NO. EL / C/JP / JP-SWM/09
Sr. DEN /Co/JP	SUNIL KUMAR <small>Digitally signed by SUNIL KUMAR Date: 2025.03.27 12:14:24 +05'30'</small>	XEN/C-1/DO	SOMNATH MITTAL <small>Digitally signed by SOMNATH MITTAL Date: 2024.12.10 14:08:06 +05'30'</small>	DEE/C/JP	DEEPAK KUMAR <small>Digitally signed by DEEPAK KUMAR Date: 2024.12.10 14:08:06 +05'30'</small>		
Sr. DEN /S/JP	MAHESH CHANDRA MEENA <small>Digitally signed by MAHESH CHANDRA MEENA Date: 2025.03.05 16:27:07 +05'30'</small>	JE/DRG/C/JP	Rishi Prakash <small>Digitally signed by Rishi Prakash Date: 2024.12.10 13:54:58 +05'30'</small>	AEE/C/JP			
Sr. DEE /TRD/ JP	ABHISHEK MEENA <small>Digitally signed by ABHISHEK MEENA Date: 2025.02.28 16:03:38 +05'30'</small>	DY. CSTE/C/JP	SANJEEV BACHRA <small>Digitally signed by SANJEEV BACHRA Date: 2024.12.02 17:43:58 +05'30'</small>	SSE/EL/C/JP	MUKESH CHAND MEENA <small>Digitally signed by MUKESH CHAND MEENA Date: 2024.11.30 15:30:48 +05'30'</small>		

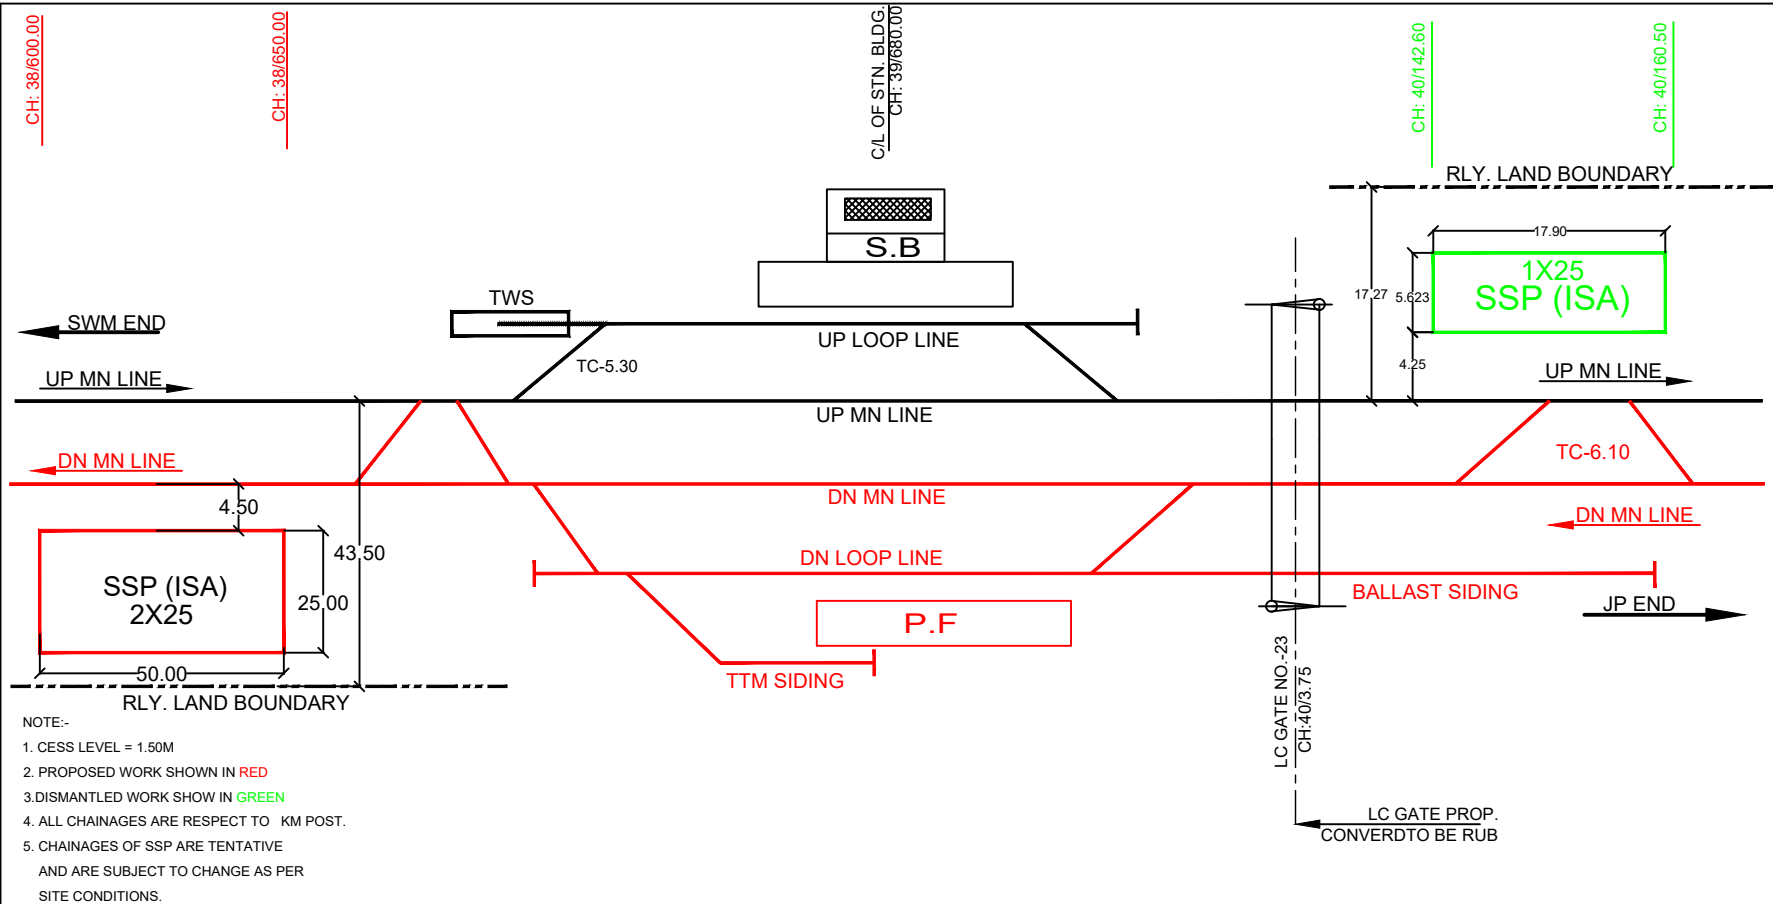


NORTH WESTERN RAILWAY (JAIPUR DIVISION)

DRM/JP	VIKAS PURWAR <small>Digitally signed by VIKAS PURWAR Date: 2025.04.08 15:59:02 +05'30'</small>	DY. CE/C-V/JP	VARUN KUMAR <small>Digitally signed by VARUN KUMAR Date: 2024.12.10 14:11:26 +05'30'</small>	DY. CEE/C-II/JP	AJAY ISRANI <small>Digitally signed by AJAY ISRANI Date: 2024.12.02 16:03:43 +05'30'</small>
Sr. DEN /Co/JP	SUNIL KUMAR <small>Digitally signed by SUNIL KUMAR Date: 2025.03.27 12:16:06 +05'30'</small>	XEN/C/DO	SOMNATH MITTAL <small>Digitally signed by SOMNATH MITTAL Date: 2024.12.10 14:06:59 +05'30'</small>	DEE/C/JP	DEEPAK KUMAR <small>Digitally signed by DEEPAK KUMAR Date: 2024.12.10 13:55:30 +05'30'</small>
Sr. DEN /S/JP	MAHESH CHANDRA MEENA <small>Digitally signed by MAHESH CHANDRA MEENA Date: 2025.03.05 16:28:58 +05'30'</small>	JE/DRG/C	Rishi Prakash <small>Digitally signed by Rishi Prakash Date: 2024.12.10 13:55:30 +05'30'</small>	AEE/C/JP	
Sr.DEE /TRD/ JP	ABHISHEK MEENA <small>Digitally signed by ABHISHEK MEENA Date: 2025.02.28 15:56:35 +05'30'</small>	DY. CSTE/C/JP	SANJEEV BACHRA <small>Digitally signed by SANJEEV BACHRA Date: 2024.12.02 17:47:47 +05'30'</small>	SSE/E/C/JP	MUKESH CHAND MEENA <small>Digitally signed by MUKESH CHAND MEENA Date: 2024.11.30 15:33:50 +05'30'</small>


NORTH WESTERN RAILWAY (JAIPUR DIVISION) उत्तर पश्चिम रेलवे (जयपुर मंडल)

TITLE:-
ईसरदा स्टेशन पर प्रस्तावित एस.एस.पी. का प्रारूप
PROPOSED SITE PLAN OF ISARDA SSP

DRG. NO.
EL / C/JP / JP-SWM/07

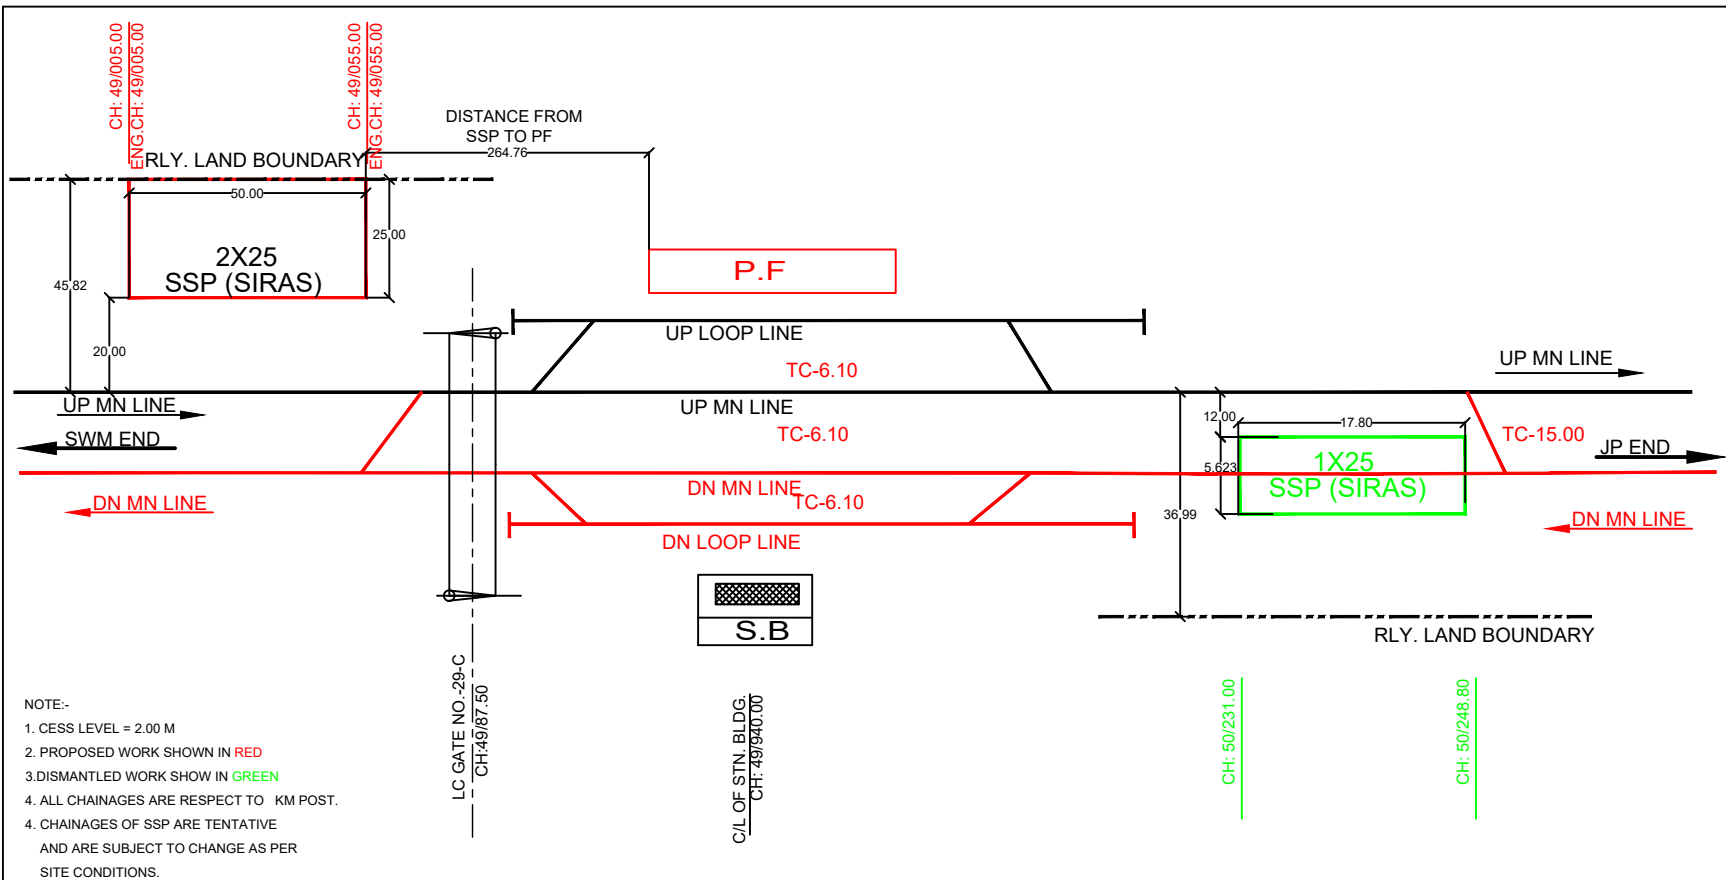

NORTH WESTERN RAILWAY (JAIPUR DIVISION)						NORTH WESTERN RAILWAY (JAIPUR DIVISION) उत्तर पश्चिम रेलवे (जयपुर मंडल)	
DRM/JP	VIKAS PURWAR <small>Digitally signed by VIKAS PURWAR Date: 2024.12.10 14:13:08 +05'30'</small>	DY. CE/C-V/JP	VARUN KUMAR <small>Digitally signed by VARUN KUMAR Date: 2024.12.10 14:13:08 +05'30'</small>	DY. CEE/C-II/JP	AJAY ISRAN <small>Digitally signed by AJAY ISRAN Date: 2024.12.03 16:26:11 +05'30'</small>	TITLE:- सिरस स्टेशन पर प्रस्तावित एस.एस.पी. का प्रारूप PROPOSED SITE PLAN OF <u>SIRAS</u> SSP	
Sr. DEN /Co/JP	SUNIL KUMAR <small>Digitally signed by SUNIL KUMAR Date: 2025.03.27 12:17:52 +05'30'</small>	XEN/C/DO	CHANDRASHEKHAR YADAV <small>Digitally signed by CHANDRASHEKHAR YADAV Date: 2024.12.10 13:50:39 +05'30'</small>	DEE/C/JP	DEEPAK KUMAR <small>Digitally signed by DEEPAK KUMAR Date: 2024.12.10 13:50:39 +05'30'</small>		
Sr. DEN /S/JP	MAHESH CHANDRA MEENA <small>Digitally signed by MAHESH CHANDRA MEENA Date: 2025.03.24 17:18:36 +05'30'</small>	JE/DRG/C/JP	Rishi Prakash <small>Digitally signed by Rishi Prakash Date: 2024.12.10 13:55:58 +05'30'</small>	AEE/C/JP			
Sr. DEE /TRD/ JP	ABHISHEK MEENA <small>Digitally signed by ABHISHEK MEENA Date: 2025.03.24 17:18:36 +05'30'</small>	DY. CSTE/C/JP	SANJEEV BACHRA <small>Digitally signed by SANJEEV BACHRA Date: 2024.12.02 17:49:19 +05'30'</small>	SSE/EL/C/JP	MUKESH CHAND MEENA <small>Digitally signed by MUKESH CHAND MEENA Date: 2024.11.30 15:05:17 +05'30'</small>		
						DRG. NO. EL / C/JP / JP-SWM/06	

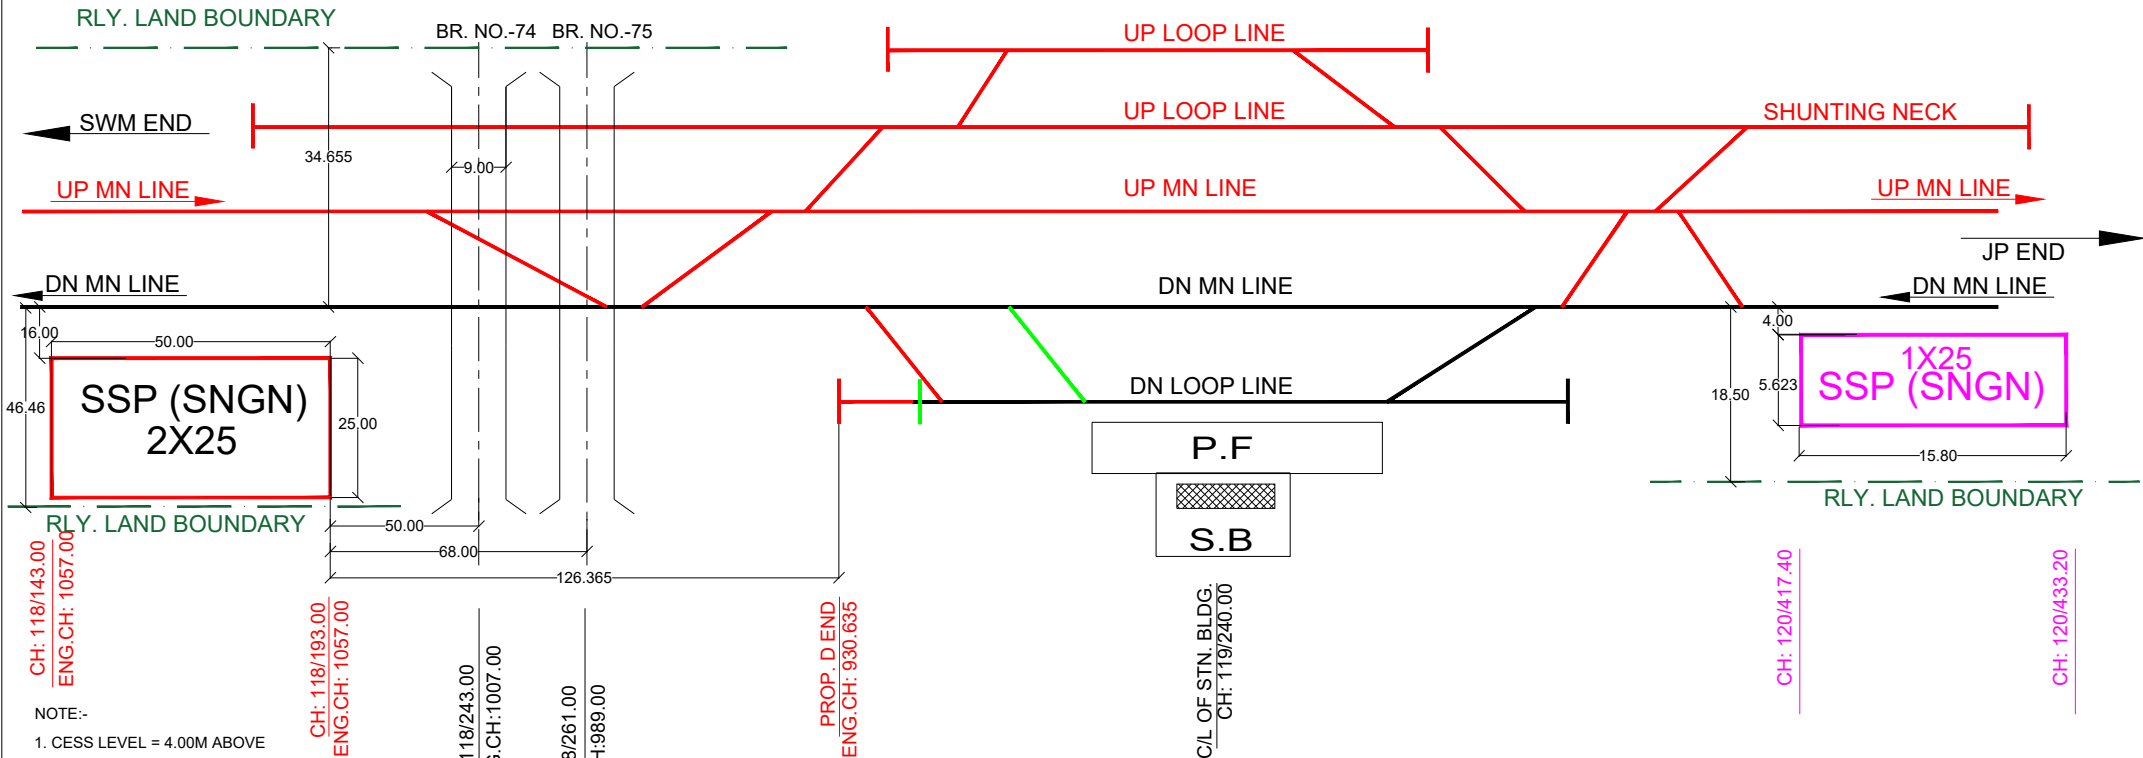

- NOTE:-
- CESS LEVEL = 4.00M ABOVE
 - PROPOSED WORK SHOWN IN RED
 - DISMANTLED (SSP) WORK SHOW IN MAGENTA
 - ALL CHAINAGES ARE RESPECT TO KM POST.
 - CHAINAGES OF SSP ARE TENTATIVE AND ARE SUBJECT TO CHANGE AS PER SITE CONDITIONS.
 - RAIL BOUNDARY SHOWN IN GREEN DOTTED LINE

NORTH WESTERN RAILWAY (JAIPUR DIVISION)

DRM/JP	VIKAS PURWAR <small>Digitally signed by VIKAS PURWAR Date: 2025.05.13 15:04:09 +05'30'</small>	DY. CE/C-V/JP	VARUN KUMAR <small>Digitally signed by VARUN KUMAR Date: 2024.12.10 12:46 +05'30'</small>	DY. CEE/C-II/JP	AJAY ISARANI <small>Digitally signed by AJAY ISARANI Date: 2024.12.02:17:05:16 +05'30'</small>
Sr. DEN /Co/JP	SUNIL KUMAR <small>Digitally signed by SUNIL KUMAR Date: 2025.05.30 13:17:44 +05'30'</small>	AXEN/C/JP	PRAVEEN KUMAR AGRAWAL <small>Digitally signed by PRAVEEN KUMAR AGRAWAL Date: 2024.12.10:02:58 +05'30'</small>	DEE/C/JP	DEEPAK KUMAR <small>Digitally signed by DEEPAK KUMAR Date: 2024.12.10:02:58 +05'30'</small>
Sr. DEN /HQ/JP	SATISH MEENA <small>Digitally signed by SATISH MEENA Date: 2025.05.20 12:01:28 +05'30'</small>	JE/DRG/C/JP	Rishi Prakash <small>Digitally signed by Rishi Prakash Date: 2024.12.10:13:56+05'30'</small>	SSE/E/C/JP	MUKESH CHAND MEENA <small>Digitally signed by MUKESH CHAND MEENA Date: 2024.11.30 15:36:50+05'30'</small>
Sr.DEE /TRD/ JP	ABHISHEK MEENA <small>Digitally signed by ABHISHEK MEENA Date: 2025.05.15 17:46:22 +05'30'</small>	DY. CSTE/C/JP	SANJEEV BACHRA <small>Digitally signed by SANJEEV BACHRA Date: 2024.12.02 17:54:24+05'30'</small>		

NORTH WESTERN RAILWAY (JAIPUR DIVISION) उत्तर पश्चिम रेलवे (जयपुर मंडल)

TITLE:-
सांगानेर स्टेशन पर प्रस्तावित एस.एस.पी. का प्रारूप
PROPOSED SITE PLAN OF SANGANER SSP

DRG. NO.
EL / C/JP / JP-SWM/01

NP-I

Due to some technical error (problem) e-das is not working properly, that is why we are not able to marking it to DRM/JP for on-line sig. All other location plan for switching post are already marking to DRM/JP. except ATSS Niwai. In T.S.S Niwai all B.O of JP division are already signed in on live in e-das.

This is put up for forwarding to DRM/JP for approval please.

AEE/c/JP
Sharma

Dy CEE C-II/JP

Location plan for proposed 2x25 KV TSS at BNLW in JP-SWM section, has been approved by B.O.s of JP div. Copy placed at CP-1. The same is kindly put up for your approval please as it is required for taking electricity from GSS of RVPNL, preparation of PSI tender for further land utilization.

DRM/JP

SE. Secy/JP

May

kindly sign the location plan.

Sharma
10/06/25

DRM/JP 11.06.25

Received by Dy CEE/C-II/JP
11.06.2025

Sharma
11/06/25
(Dy. CEE/C-II/JP)

CHANGE 22-04-2025 LOCATION

C.H. OF STR. BLDG
CH: 65/490.00



UP LOOP LINE
UP MN LINE

SWM END

DN MN LINE

DN LOOP LINE

GOODS LINE

GOODS PF

EXT. RLY. LAND BOUNDARY

EXT. RLY. LAND BOUNDARY

PROP. RLY. LAND BOUNDARY

ENG. CH: 1190.00
CH: 66/805.00

ENG. CH: 1060.00
CH: 66/675.00

24.22

TC-6.10

25.00

40.00

5.95

370.25M

LC GATE NO. 41 A
CH: 67/175.25

TSS (BANASTHALI NIWAI)
2X25

50.00

TSS (BANASTHALI NIWAI)
1X25

86.50

CH: 67/360.50
CH: 67/450.00

NOTE:-

1. CESS LEVEL = 1.50 M
2. PROPOSED WORK SHOWN IN RED
3. DISMANTLED(TSS) WORK SHOW IN MAGENTA
4. ALL CHANGES ARE RESPECT TO KM POST.
5. CHANGES OF BSP ARE TENTATIVE AND ARE SUBJECT TO CHANGE AS PER SITE CONDITIONS.
6. LAND TO BE ACQUIRED ENG.CH:-1050.00 TO 1200.00

NORTH WESTERN RAILWAY (JAIPUR DIVISION)

11.06.25

DRM/JP	SR. DEN /Co/JP	Sr. DEN /S/JP	Sr. DEE /TRD/ JP
SUNIL KUMAR	MAHESH CHANDRA MEENA	ABHISHEK MEENA	
MAHESH CHANDRA MEENA	ABHISHEK MEENA		

DY. CE/C-V/JP	AXEN/C/JP	JE/DRG/C/JP	DY. CSTE/C/JP
VARUN KUMAR	PRAYEEN KUMAR AGRAWAL	Rishi Prakash	SANJEEV BACHRA
AXEN/C/JP	JE/DRG/C/JP	DY. CSTE/C/JP	

DY. CEE/C-II/JP	DEE/C/JP	SSE/E/C/JP
VARUN KUMAR Digitally signed by VARUN KUMAR DN: cn=VARUN KUMAR, o=JEE, ou=JEE, email=VARUN.KUMAR@jee.ac.in, c=IN +91987	Praveen Kumar Agrawal Digitally signed by Praveen Kumar Agrawal DN: cn=Praveen Kumar Agrawal, o=JEE, ou=JEE, email=PRAVEEN.KUMAR.AGRAWAL@jee.ac.in, c=IN +91987	Rishi Prakash Digitally signed by Rishi Prakash DN: cn=Rishi Prakash, o=JEE, ou=JEE, email=RISHI.PRAKASH@jee.ac.in, c=IN +91987
SAJEEV BACHRA Digitally signed by SAJEEV BACHRA DN: cn=SAJEEV BACHRA, o=JEE, ou=JEE, email=SAJEEV.BACHRA@jee.ac.in, c=IN +91987		

Digitally signed by AJAY ISARAN	Digitally signed by DEEPAK KUMAR	Digitally signed by MUKESH CHAND MEENA
DN: cn=Ajay Isaran, o=North Western Railway, ou=Jaipur Division, email=ajay.isaran@nwrrail.co.in, c=IN	DN: cn=Deepak Kumar, o=North Western Railway, ou=Jaipur Division, email=deepak.kumar@nwrrail.co.in, c=IN	DN: cn=Mukesh Chand Meena, o=North Western Railway, ou=Jaipur Division, email=mukesh.chand.meena@nwrrail.co.in, c=IN

NORTH WESTERN RAILWAY

(JAIPUR DIVISION)

उत्तर पश्चिम रेलवे

(जयपुर मंडल)

TITLE:-

बनस्थली निवाई स्टेशन पर प्रस्तावित टी.एस.एस. का प्रारूप
PROPOSED SITE PLAN OF BANASTHALI NIWAI TSS

DRG. NO.

EL / C/JP / JP-SWM/05

CHANGE 22-04-2025 LOCATION

