


GROUND FLOOR PLAN


PLAN OF PRATHMIK PASHUSARVAR KENDRA

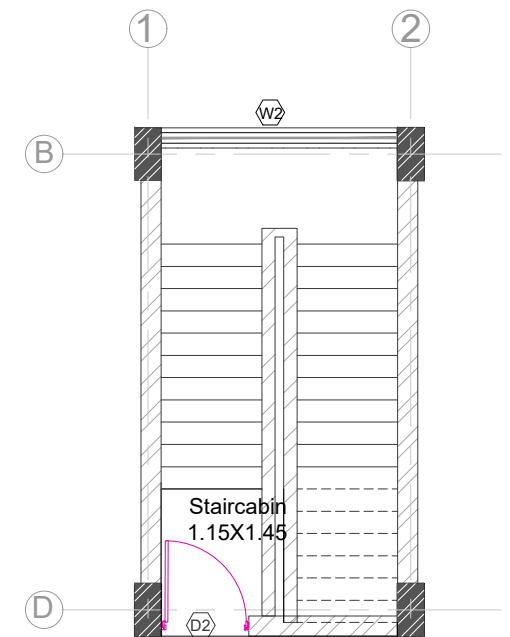

FIRST FLOOR PLAN


SCHEDULE OF OPENING					
DOOR					
TYPE	WIDTH	HEIGHT	LINTEL	SILL	NO
D1	1.50	2.40	2.40	-	1
D2	1.00	2.40	2.40	-	6
D3	0.75	2.10	2.10	-	3
WINDOW					
W1	1.50	2.10	3.00	0.90	9
W2	2.70	1.95	4.84	2.14	1
V1	0.75	1.20	3.00	1.80	3
MG	0.85	2.70	3.00	0.30	5

NAME OF WORK :- CONS. OF NEW PRATHMIK PASHUSARVAR KENDRA VILLAGE DEV.					
DRG NO	R&B PAN / BALASINOR / PRATHMIK PASHUSARVAR KENDRA / PLAN				
CLIENT	EXECUTIVE ENGINEER (R & B) DIVISION, LUNAVADA				
DATE	15/11/2025			REV	R0
SCALE	NTS	DRAWN BY	AP	CHECKED BY	PS
CONSULTANT:					
		Address:			
		509, 'THE ALLEN TOWN' Sardar Patel Ring Road, Nikol, Ahmedabad			
		Mo : 9023999720			
		Email Id : hmpinfracon@gmail.com			

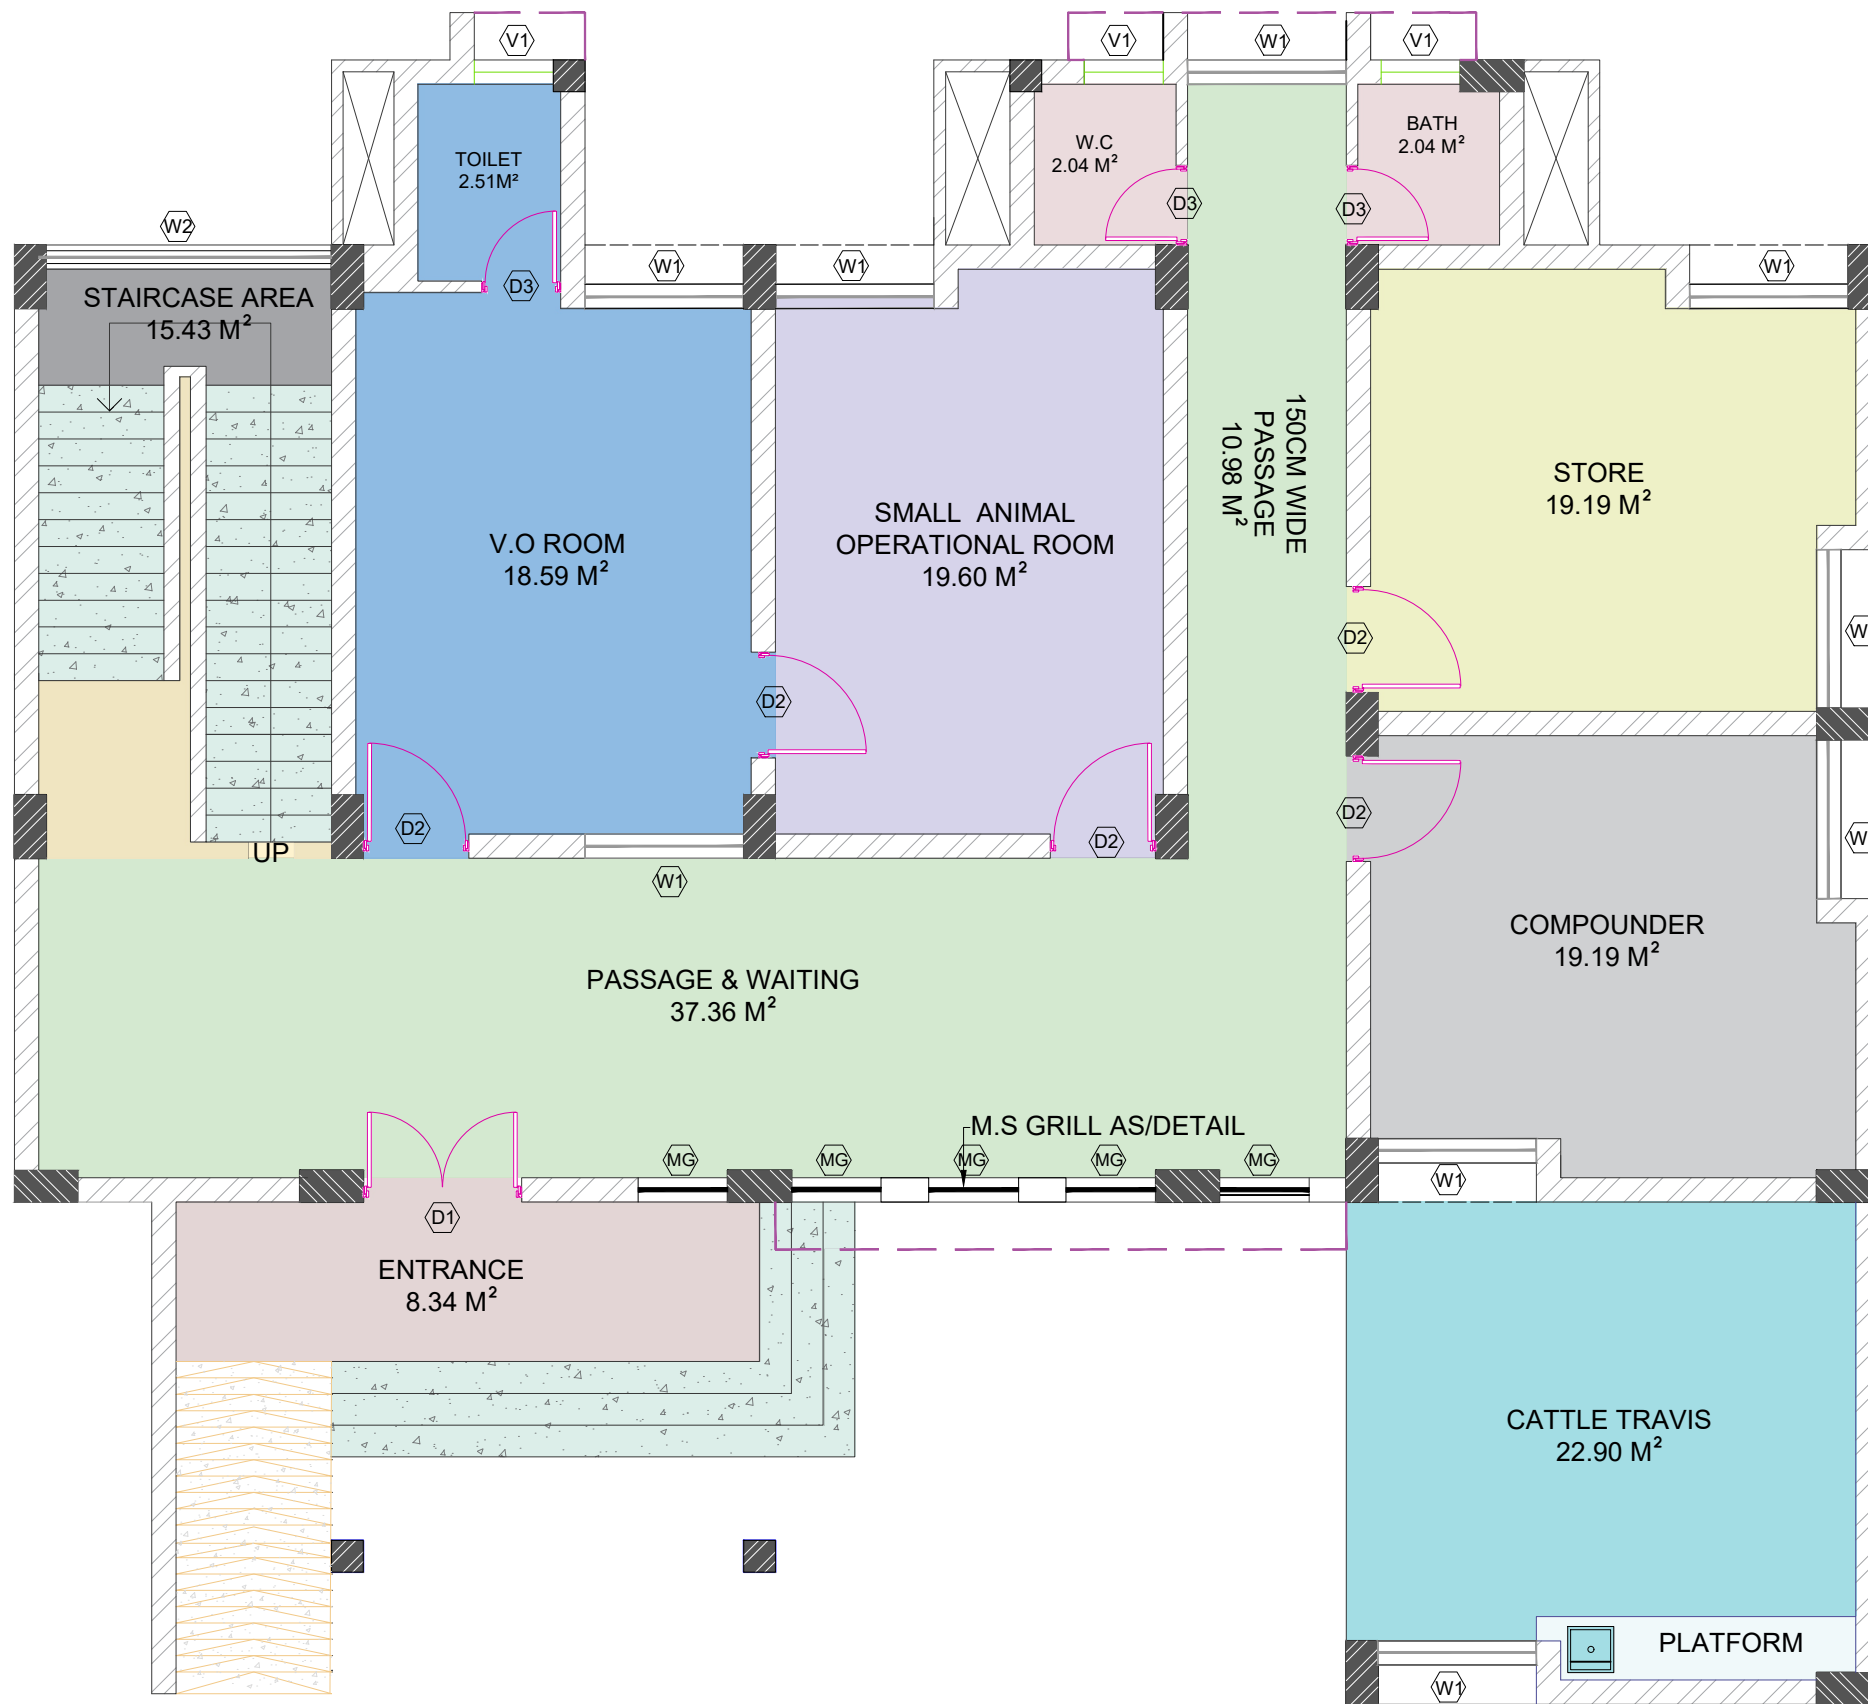


GROUND FLOOR PLAN


PRESENTATION PLAN

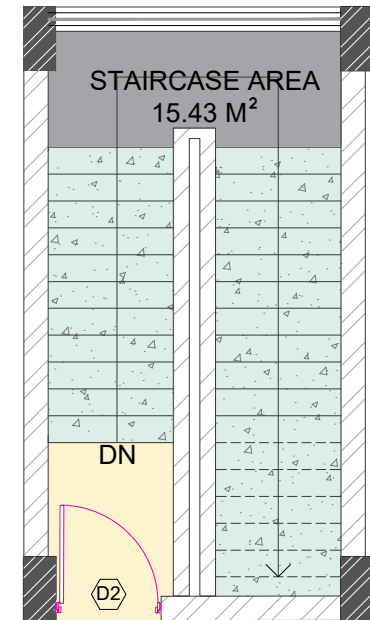

FIRST FLOOR PLAN


SCHEDULE OF OPENING					
DOOR					
TYPE	WIDTH	HEIGHT	LINTEL	SILL	NO
D1	1.50	2.40	2.40	-	1
D2	1.00	2.40	2.40	-	6
D3	0.75	2.10	2.10	-	3
WINDOW					
W1	1.50	2.10	3.00	0.90	9
W2	2.70	1.95	4.84	2.14	1
V1	0.75	1.20	3.00	1.80	3
MG	0.85	2.70	3.00	0.30	5

NAME OF WORK :- CONS. OF NEW PRATHMIK PASHUSARVAR KENDRA VILLAGE DEV					
DRG NO	R&B PAN./ BALASINOR / PRATHMIK PASHUSARVAR KENDRA / PRESENTATION PLAN				
CLIENT	EXECUTIVE ENGINEER (R & B) DIVISION, LUNAVADA				
DATE	15/11/2025			REV	R0
SCALE	NTS	DRAWN BY	AP	CHECKED BY	PS
CONSULTANT:		<div><div></div><div><div>Address: 509, "THE ALLEN TOWN" Sardar Patel Ring Road, Nikol, Ahmedabad Mo : 9023999720 Email Id : hmpinfracon@gmail.com</div></div></div>			

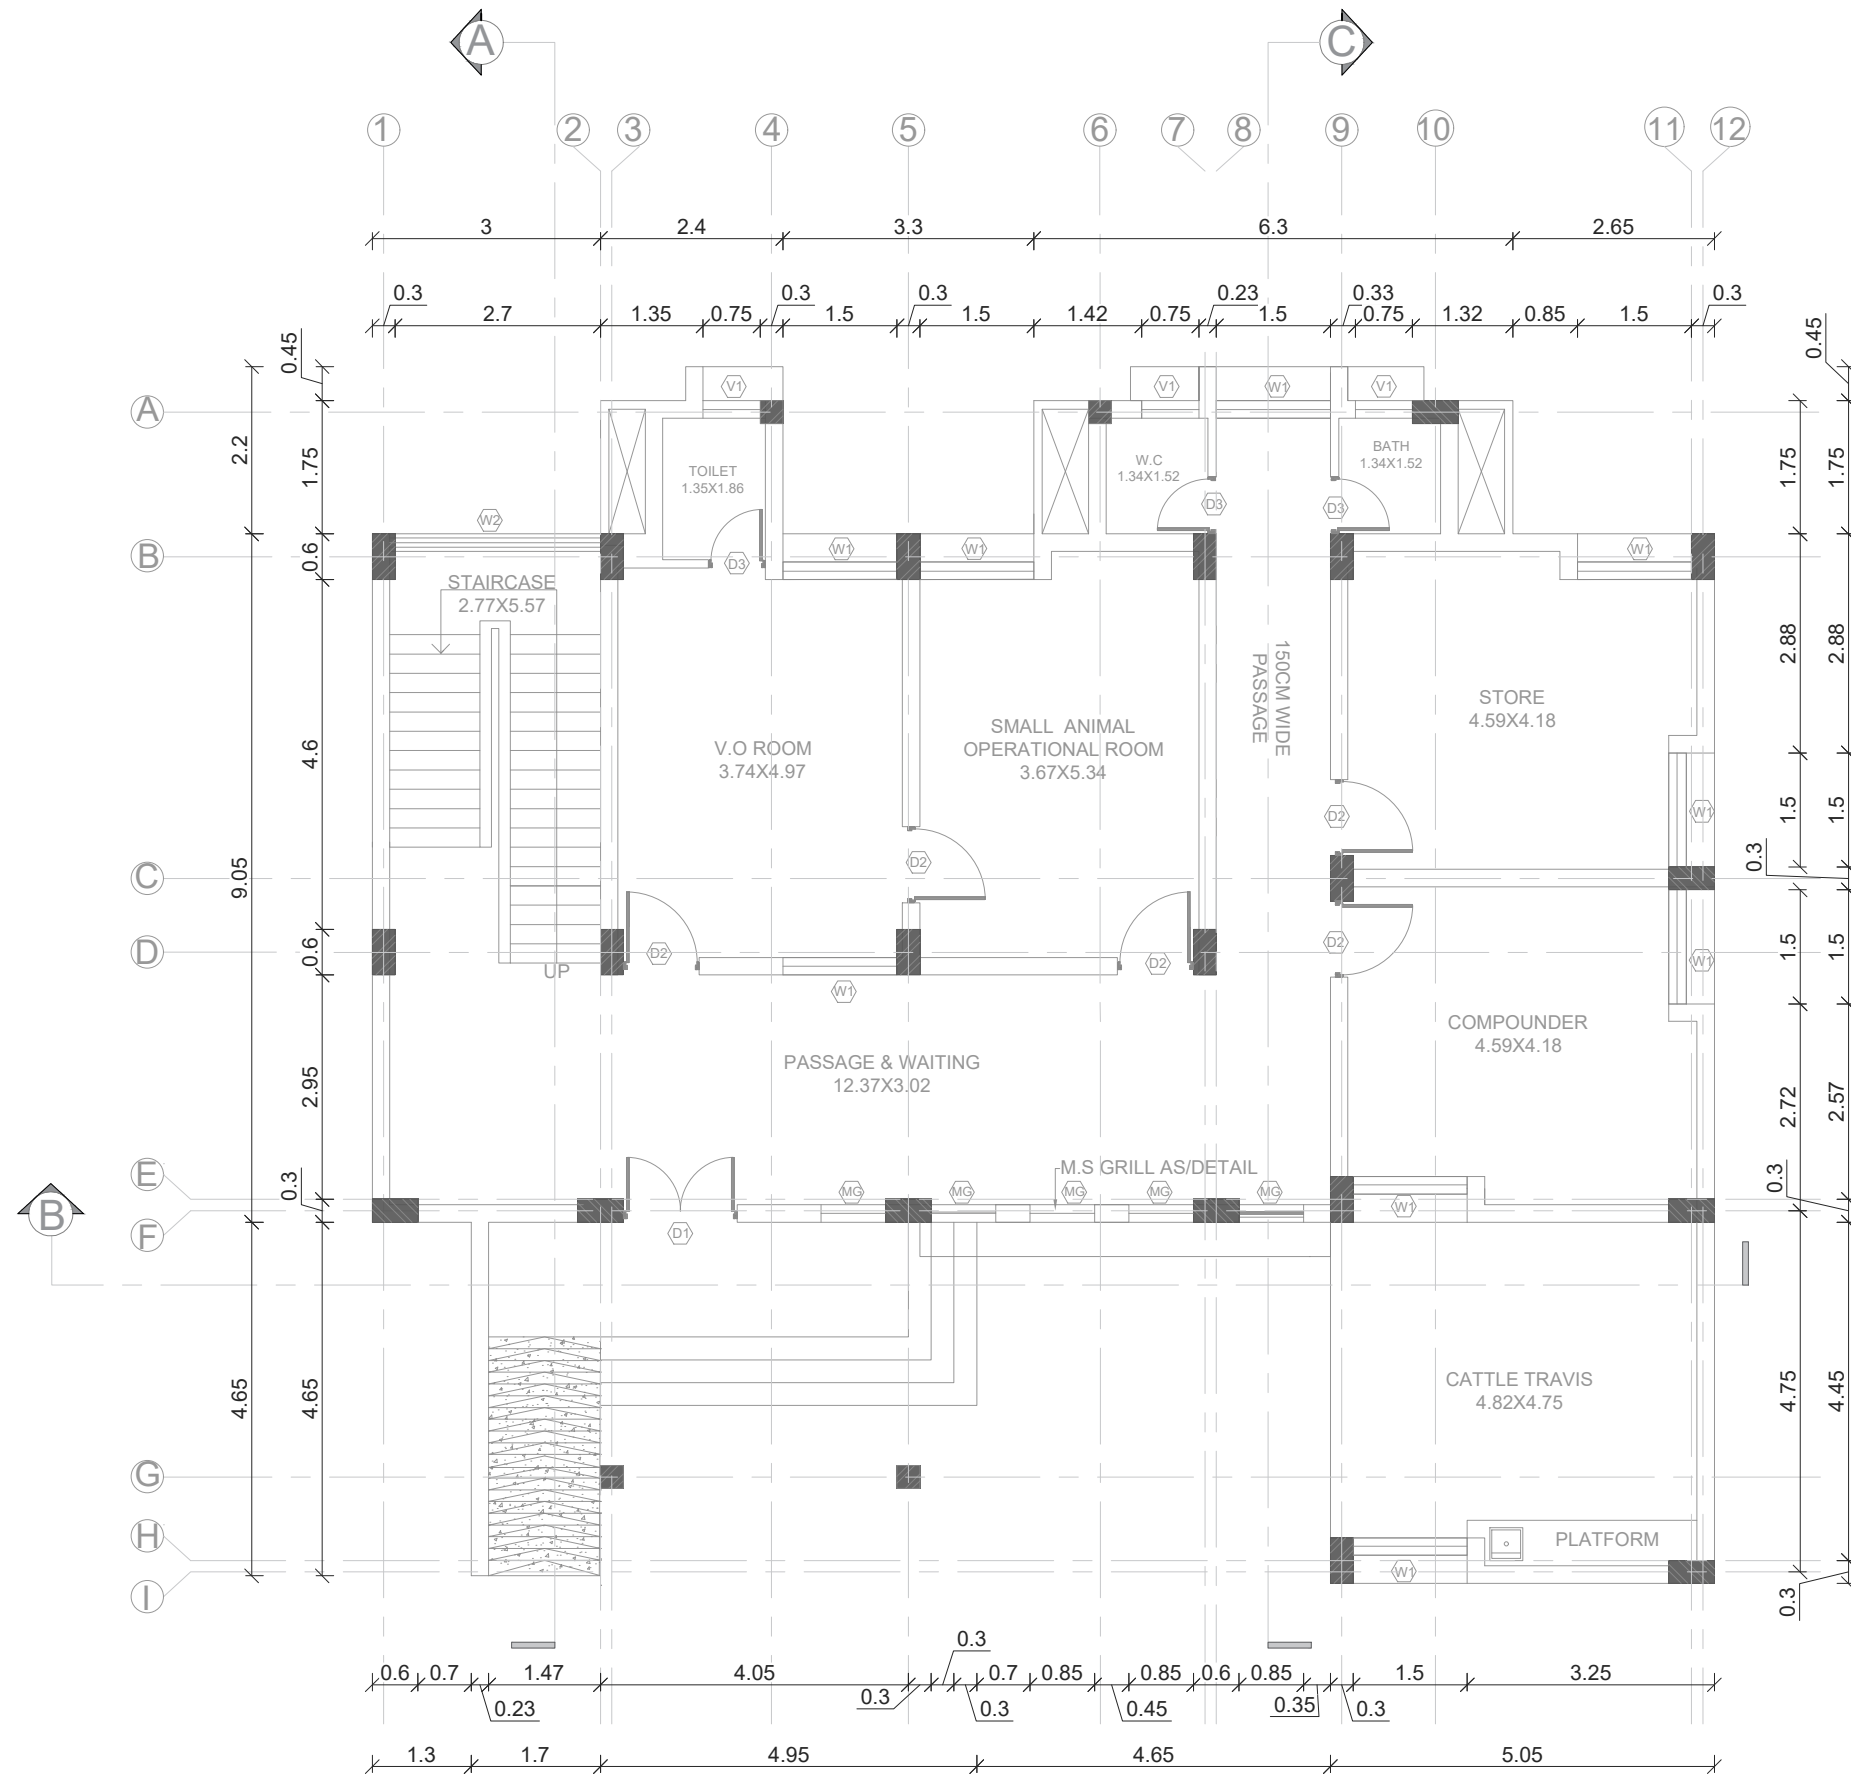


GROUND FLOOR PLAN

DETAIL DRG OF VETERINARY DISPENSARY

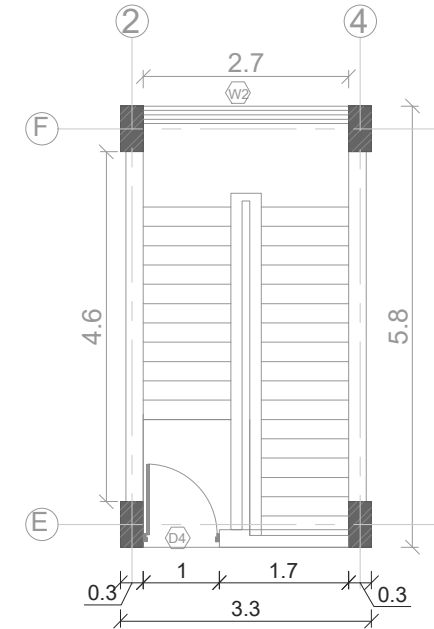

FIRST FLOOR PLAN

SCHEDULE OF OPENING					
DOOR					
TYPE	WIDTH	HEIGHT	LINTEL	SILL	NO
D1	1.50	2.40	2.40	-	1
D2	1.00	2.40	2.40	-	6
D3	0.75	2.10	2.10	-	3
WINDOW					
W1	1.50	2.10	3.00	0.90	9
W2	2.70	1.95	4.84	2.14	1
V1	0.75	1.20	3.00	1.80	3
MG	0.85	2.70	3.00	0.30	5

NAME OF WORK :- CONS. OF NEW PRATHMIK PASHUSARVAR KENDRA VILLAGE DEV					
DRG NO	R&B PAN./ BALASINOR / PRATHMIK PASHUSARVAR KENDRA / DETAIL DRG				
CLIENT	EXECUTIVE ENGINEER (R & B) DIVISION, LUNAVADA				
DATE	15/11/2025			REV	R0
SCALE	NTS	DRAWN BY	AP	CHECKED BY	PS
CONSULTANT:					
		Address:			
		509, 'THE ALLEN TOWN' Sardar Patel Ring Road, Nikol, Ahmedabad			
		Mo : 9023999720			
		Email Id : hmpinfracon@gmail.com			



PLINTH BEAM LENGTH LAYOUT

Type of Wall	BEAM SIZE		LENGTH (m)
	LENGT H	WIDTH	
For X Direction			
A	300	450	2.1
B	300	450	0.72
C	300	450	3.96
D	300	450	0.72
E	300	450	4.45
F	300	450	1.5
G	300	450	3.6
H	300	450	3.6
I	300	450	2.7
J	300	450	0.3
K	230	450	4.15
L	230	450	1.5
M	230	450	3.6
N	230	450	3.6
O	300	450	2.7
P	300	450	0.3
Q	300	450	4.15
R	300	450	1.2
S	300	450	3.45
T	300	450	3.45
U	230	450	2.1
V	300	450	3.6
W	300	450	4.15
		Total	61.60

Type of Wall	BEAM SIZE		LENGTH (m)
	LENGT H	WIDTH	
For Y Direction			
1	300	450	1.45
2	300	450	1.45
3	300	450	0.45
4	300	450	1.45
5	300	450	1.45
6	300	450	1.45
7	300	450	0.45
8	300	450	1.45
9	300	450	0.45
10	300	450	1.45
11	300	450	1.45
12	300	450	1.45
13	300	450	0.3
14	300	450	0.3
15	300	450	0.3
16	300	450	4.6
17	300	450	4.6
18	300	450	4.6
19	300	450	4.6
20	300	450	3.63
21	300	450	3.78
22	300	450	4.07
23	300	450	0.3
24	300	450	3.62
25	300	450	2.95
26	300	450	2.95
27	300	450	2.95
28	300	450	2.95
29	300	450	3.2
30	300	450	3.2
31	300	450	4.15
32	300	450	0.3
33	300	450	4.45
		Total	76.2

NAME OF WORK :- CONS. OF NEW PRATHMIK PASHUSARVAR KENDRA VILLAGE DEV

DRG NO R&B PAN./ BALASINOR / PRATHMIK PASHUSARVAR KENDRA / PLINTH BEAM LAYOUT

CLIENT EXECUTIVE ENGINEER (R & B) DIVISION, LUNAVADA


DATE 15/11/2025 REV R0

SCALE NTS DRAWN BY AP CHECKED BY PS

CONSULTANT:



Address:
509, "THE ALLEN TOWN" Sardar Patel Ring Road, Nikol, Ahmedabad
Mo : 9023999720
Email Id : hmpinfracon@gmail.com

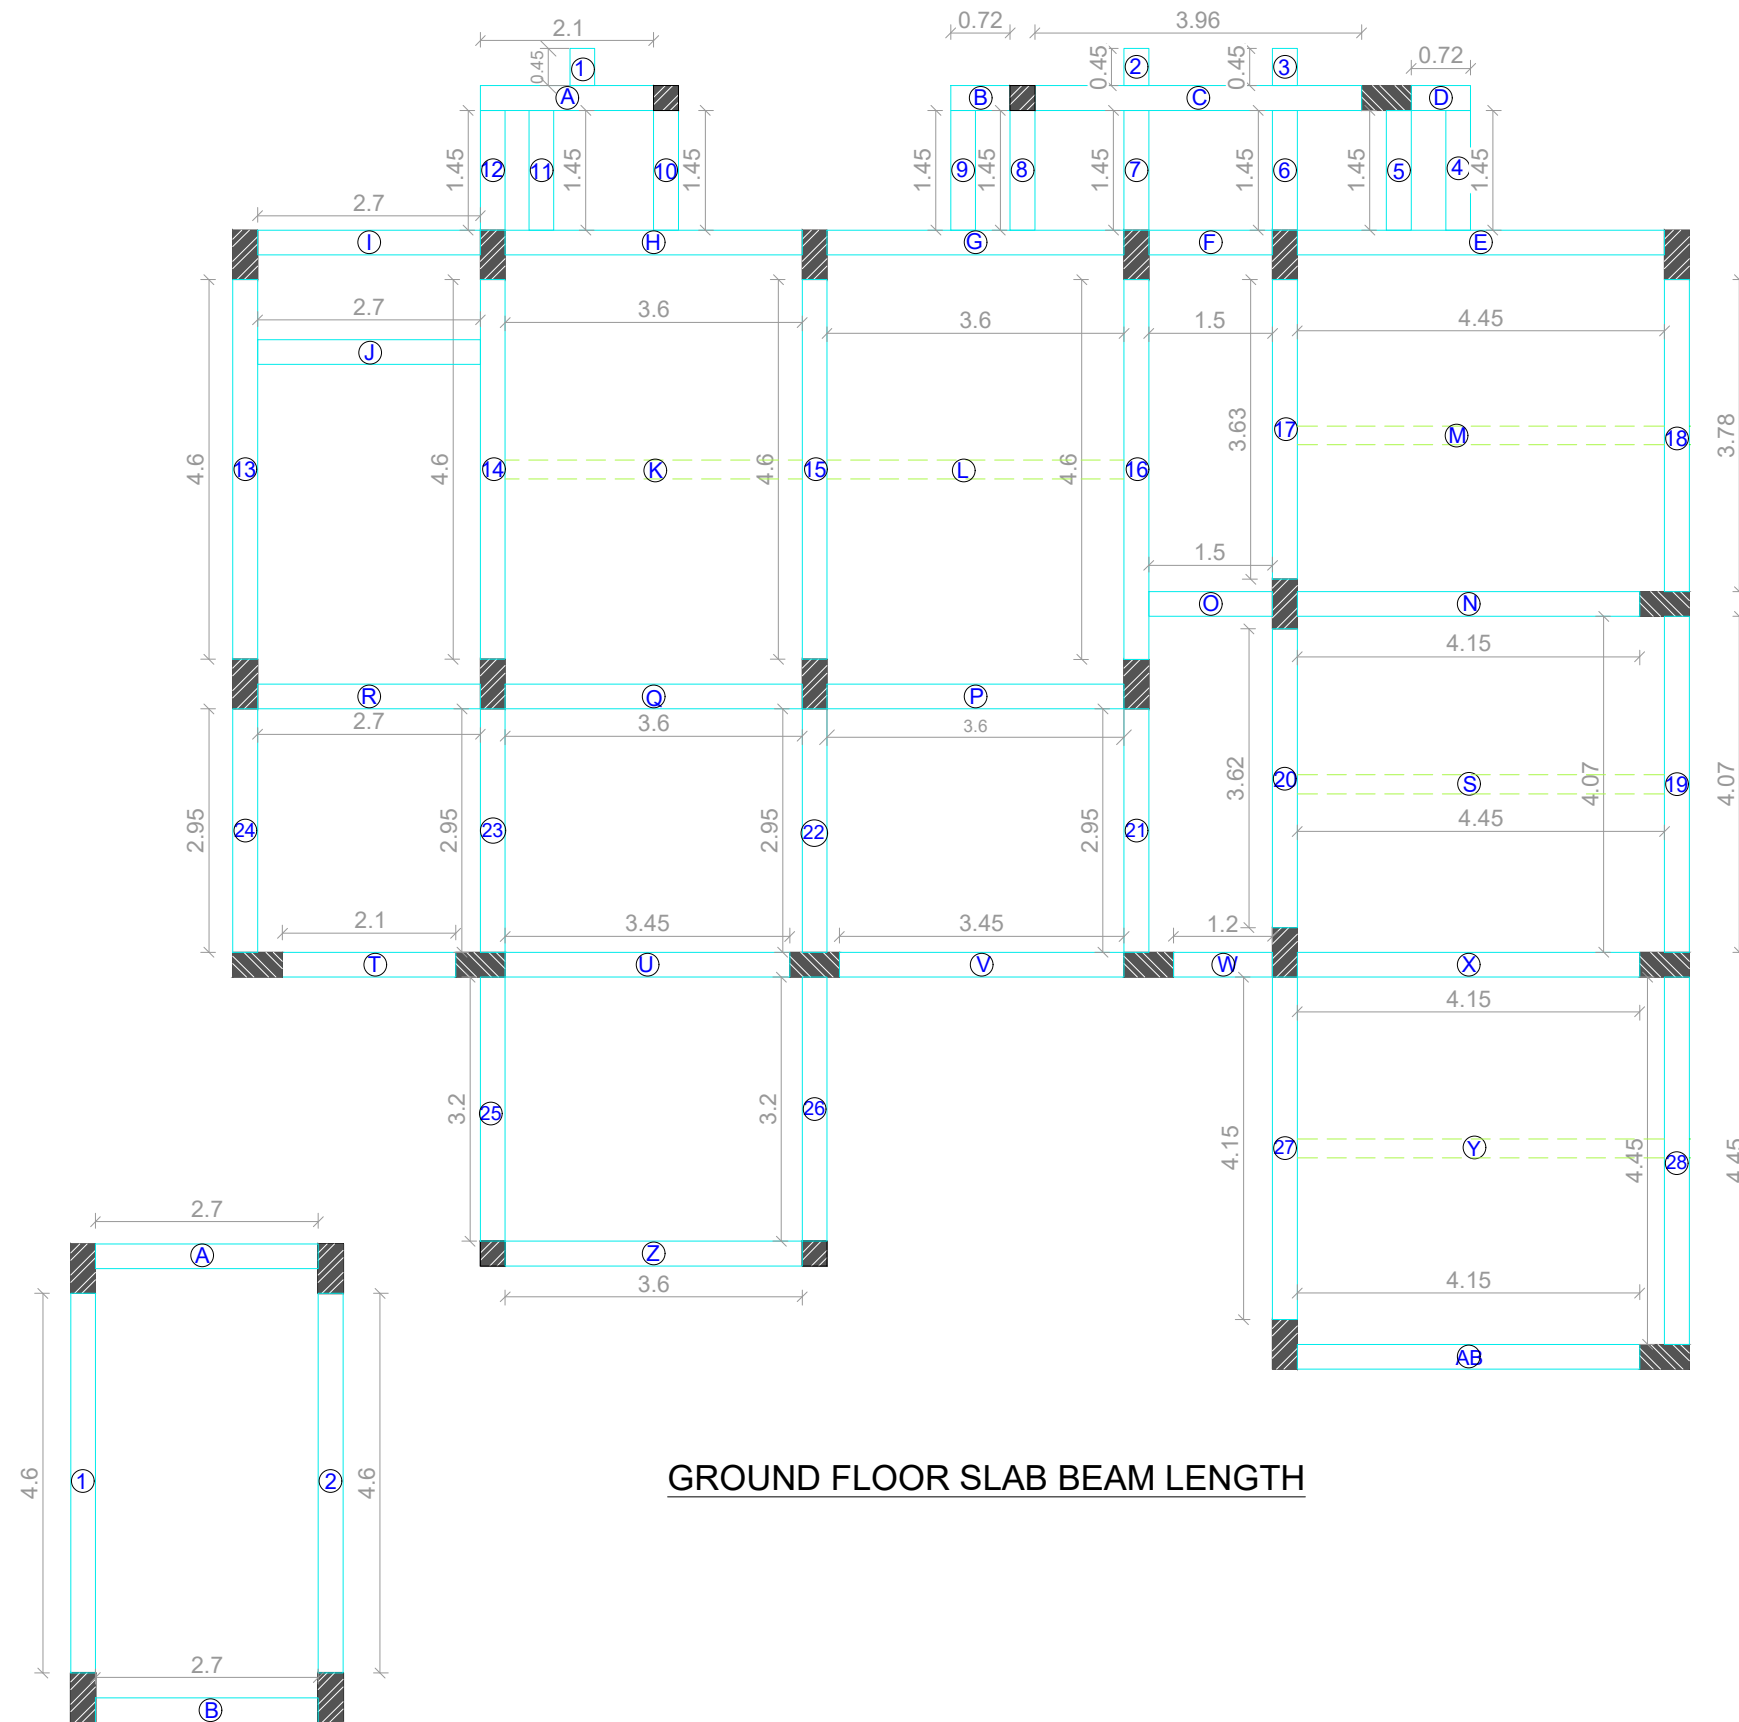

GROUND FLOOR SLAB BEAM LENGTH


FF BEAM LENGTH

GF & FF SLAB BEAM LENGTH LAYOUT

Type of Wall	BEAM SIZE		LENGTH (m)
	LENGT H	WIDTH	
For X Direction			
A	300	450	2.1
B	300	450	0.72
C	300	450	3.96
D	300	450	0.72
E	300	450	4.45
F	300	450	1.5
G	300	450	3.6
H	300	450	3.6
I	300	450	2.7
J	300	450	2.7
K	230	450	3.6
L	230	450	3.6
M	230	450	4.45
N	300	450	4.15
O	300	450	1.5
P	300	450	3.6
Q	300	450	3.6
R	300	450	2.7
S	230	450	4.45
T	300	450	2.1
U	300	450	3.45
V	300	450	3.45
W	300	450	1.2
X	300	450	4.15
Y	230	450	4.45
Z	300	450	3.6
AB	300	450	4.15
		Total	84.25

Type of Wall	BEAM SIZE		LENGTH (m)
	LENGT H	WIDTH	
For Y Direction			
1	300	450	0.45
2	300	450	0.45
3	300	450	0.45
4	300	450	1.45
5	300	450	1.45
6	300	450	1.45
7	300	450	1.45
8	300	450	1.45
9	300	450	1.45
10	300	450	1.45
11	300	450	1.45
12	300	450	1.45
13	300	450	4.6
14	300	450	4.6
15	300	450	4.6
16	300	450	4.6
17	300	450	3.63
18	300	450	3.78
19	300	450	4.07
20	300	450	3.62
21	300	450	2.95
22	300	450	2.95
23	300	450	2.95
24	300	450	2.95
25	300	450	3.2
26	300	450	3.2
27	300	450	4.15
28	300	450	4.45
		Total	116.10

NAME OF WORK :- CONS. OF NEW PRATHMIK PASHUSARVAR KENDRA VILLAGE DEV				
DRG NO	R&B PAN./ BALASINOR / PRATHMIK PASHUSARVAR KENDRA /SLAB BEAM LAYOUT			
CLIENT	EXECUTIVE ENGINEER (R & B) DIVISION, LUNAVADA			
DATE	15/11/2025		REV	R0
SCALE	NTS	DRAWN BY	AP	CHECKED BY PS
CONSULTANT:				
		 Address: 509, "THE ALLEN TOWN" Sardar Patel Ring Road, Nikol, Ahmedabad Mo : 9023999720 Email Id : hmpinfracon@gmail.com		

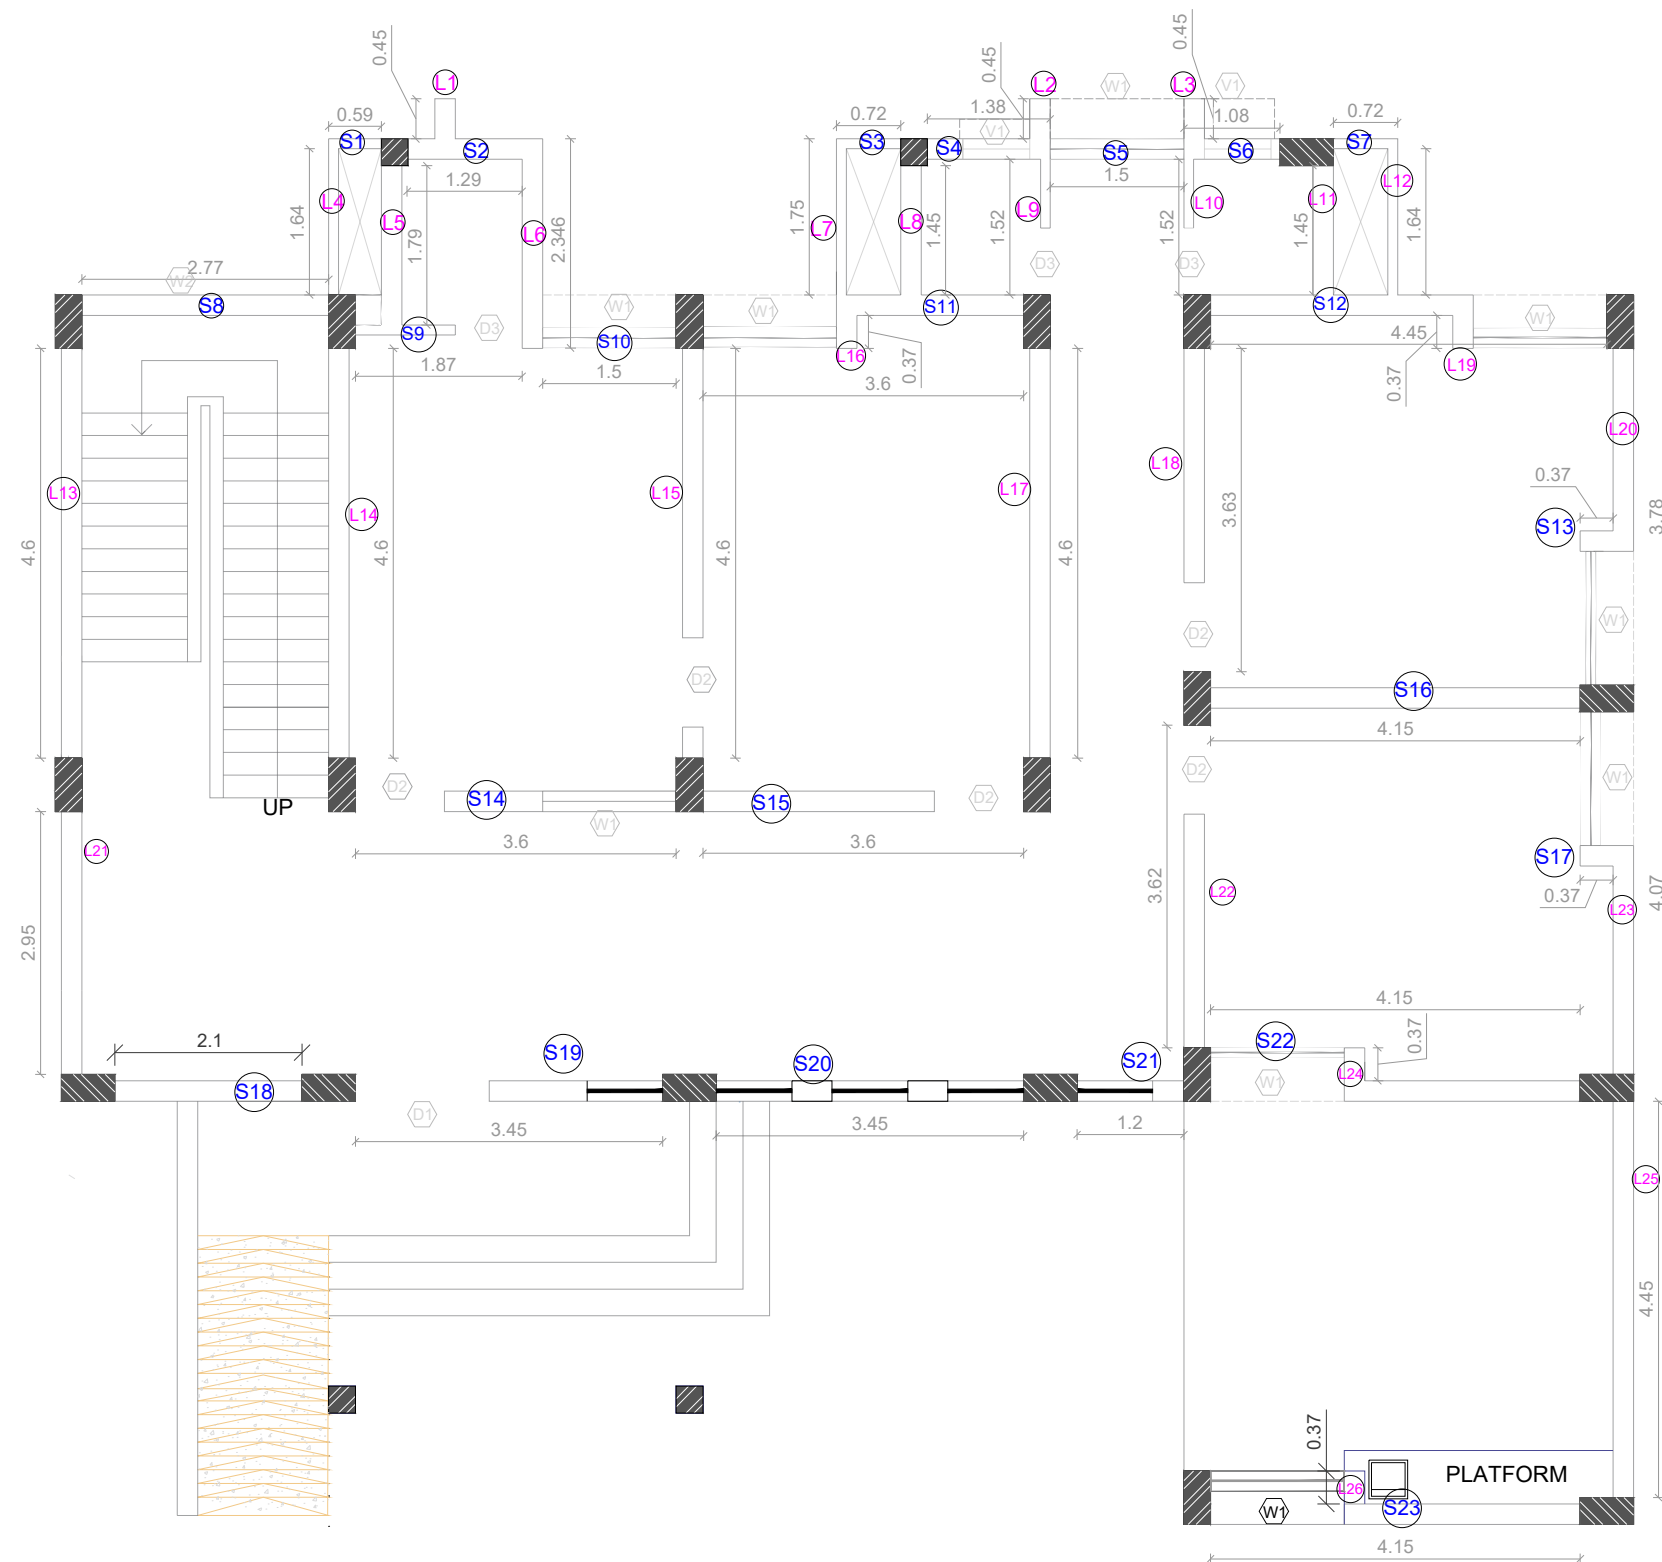


GF WALL LENGTH

GF & FF WALL LENGTH LAYOUT

Type of Wall	Start Level	UP TO TOP HEIGHT	LENGTH (m)	WIDT H
MAIN WALL				
Y DIRECTION				
L1	PL	UP TO LEVEL SLAB	0.45	0.23
L2	PL	UP TO LEVEL SLAB	0.45	0.23
L3	PL	UP TO LEVEL SLAB	0.45	0.23
L5	PL	UP TO LEVEL SLAB	1.79	0.23
L6	PL	UP TO LEVEL SLAB	2.346	0.23
L8	PL	UP TO LEVEL SLAB	1.45	0.23
L11	PL	UP TO LEVEL SLAB	1.45	0.23
L13	PL	UP TO LEVEL SLAB	4.6	0.23
L14	PL	UP TO LEVEL SLAB	4.6	0.23
L15	PL	UP TO LEVEL SLAB	4.6	0.23
L16	PL	UP TO LEVEL SLAB	0.37	0.23
L17	PL	UP TO LEVEL SLAB	4.6	0.23
L18	PL	UP TO LEVEL SLAB	3.63	0.23
L19	PL	UP TO LEVEL SLAB	0.37	0.23
L20	PL	UP TO LEVEL SLAB	3.78	0.23
L21	PL	UP TO LEVEL SLAB	2.95	0.23
L22	PL	UP TO LEVEL SLAB	3.62	0.23
L23	PL	UP TO LEVEL SLAB	4.07	0.23
L24	PL	UP TO LEVEL SLAB	0.37	0.23
L25	PL	UP TO LEVEL SLAB	4.45	0.23
L26	PL	UP TO LEVEL SLAB	0.37	0.23
Total			50.77	


Type of Wall	Start Level	UP TO TOP HEIGHT	LENGTH (m)	WIDT H
MAIN WALL				
X DIRECTION				
S2	PL	UP TO LEVEL SLAB	1.29	0.23
S4	PL	UP TO LEVEL SLAB	1.38	0.23
S5	PL	UP TO LEVEL SLAB	1.5	0.23
S6	PL	UP TO LEVEL SLAB	1.08	0.23
S8	PL	UP TO LEVEL SLAB	2.7	0.23
S10	PL	UP TO LEVEL SLAB	1.5	0.23
S11	PL	UP TO LEVEL SLAB	3.6	0.23
S12	PL	UP TO LEVEL SLAB	4.45	0.23
S13	PL	UP TO LEVEL SLAB	0.37	0.23
S14	PL	UP TO LEVEL SLAB	3.6	0.23
S15	PL	UP TO LEVEL SLAB	3.6	0.23
S16	PL	UP TO LEVEL SLAB	4.15	0.23
S17	PL	UP TO LEVEL SLAB	0.37	0.23
S18	PL	UP TO LEVEL SLAB	2.03	0.23
S19	PL	UP TO LEVEL SLAB	3.45	0.23
S20	PL	UP TO LEVEL SLAB	3.45	0.23
S21	PL	UP TO LEVEL SLAB	1.2	0.23
S22	PL	UP TO LEVEL SLAB	4.15	0.23
S23	PL	UP TO LEVEL SLAB	4.15	0.23
Total			48.02	

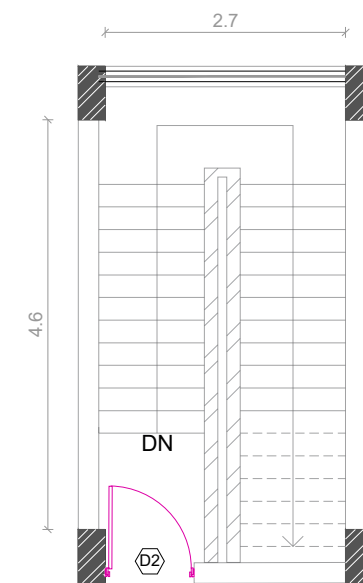

FF WALL LENGTH

Type of Wall	Start Level	UP TO TOP HEIGHT	LENGTH (m)	WIDT H
PARTITION WALL				
Y DIRECTION				
L4	PL	UP TO LEVEL SLAB	1.64	0.11
L7	PL	UP TO LEVEL SLAB	1.75	0.11
L9	PL	UP TO LEVEL SLAB	1.52	0.11
L10	PL	UP TO LEVEL SLAB	1.52	0.11
L12	PL	UP TO LEVEL SLAB	1.643	0.11
Total			8.07	
X DIRECTION				
S1	PL	UP TO LEVEL SLAB	0.59	0.11
S3	PL	UP TO LEVEL SLAB	0.72	0.11
S7	PL	UP TO LEVEL SLAB	0.72	0.11
S9	PL	UP TO LEVEL SLAB	1.87	0.11
Total			3.90	

NAME OF WORK :- CONS. OF NEW PRATHMIK PASHUSARVAR KENDRA VILLAGE DEV					
DRG NO	R&B PAN./ BALASINOR / PRATHMIK PASHUSARVAR KENDRA /WALL LENGTH LAYOUT				
CLIENT	EXECUTIVE ENGINEER (R & B) DIVISION, LUNAVADA				
DATE	15/11/2025			REV	R0
SCALE	NTS	DRAWN BY	AP	CHECKED BY	PS
CONSULTANT:					
<div>  <div> Address: 509, 'THE ALLEN TOWN' Sardar Patel Ring Road, Nikol, Ahmedabad Mo : 9023999720 Email Id : hmpinfracon@gmail.com </div> </div>					


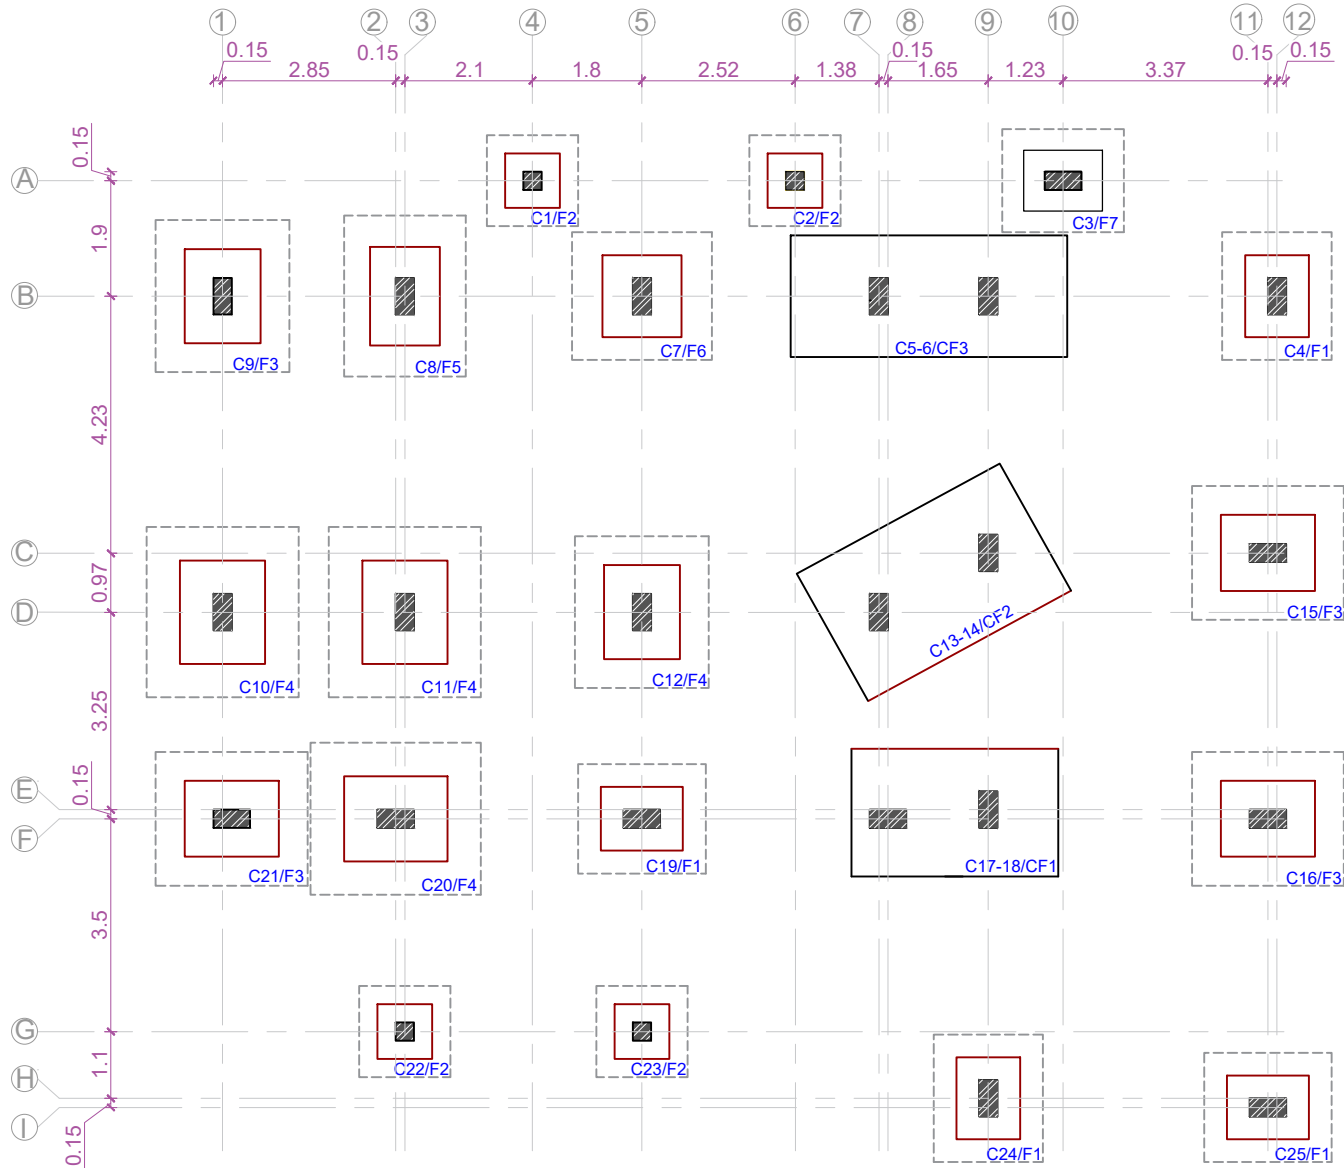


SCHEDULE OF FOOTING				
TYPE	COLUMN NUMBER	LENGTH	WIDTH	NUMBER
F1	C4,C19,C24,C25	1800	2100	4
F2	C1,C2,C22,C23	1500	1500	4
F3	C9,C12,C15,C16,C21	2200	2500	5
F4	C10,C11,C20	2500	2800	3
F5	C8	2000	2650	1
F6	C7	2300	2100	1
F7	C3	1650	1950	1
CF1	C17+C18	2100	3400	2
CF2	C13+C14	2400	3800	2
CF3	C6+C5	2000	4550	2
TOTAL				25

COLUMN SIZE			
TYPE	WIDTH	SIZE	NUMBER
1		300 x 600	23
2		300x300	2
TOTAL			25

COLUMN DETAIL OF VETERINARY DISPENSARY


NAME OF WORK :- CONS. OF NEW PRATHMIK PASHUSARVAR KENDRA VILLAGE DEV				
DRG NO	R&B PAN / BALASINOR / PRATHMIK PASHUSARVAR KENDRA / COLUMN LAYOUT			
CLIENT	EXECUTIVE ENGINEER (R & B) DIVISION, LUNAVADA			
DATE	15/11/2025	REV	R0	
SCALE	NTS	DRAWN BY	AP	CHECKED BY PS
CONSULTANT:		Address: 509, "THE ALLEN TOWN" Sardar Patel Ring Road, Nikol, Ahmedabad Mo : 9023999720 Email Id : hmpinfrakon@gmail.com		

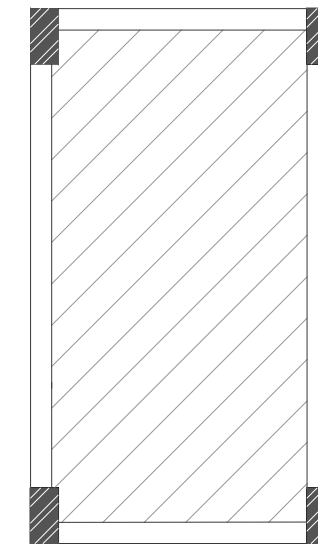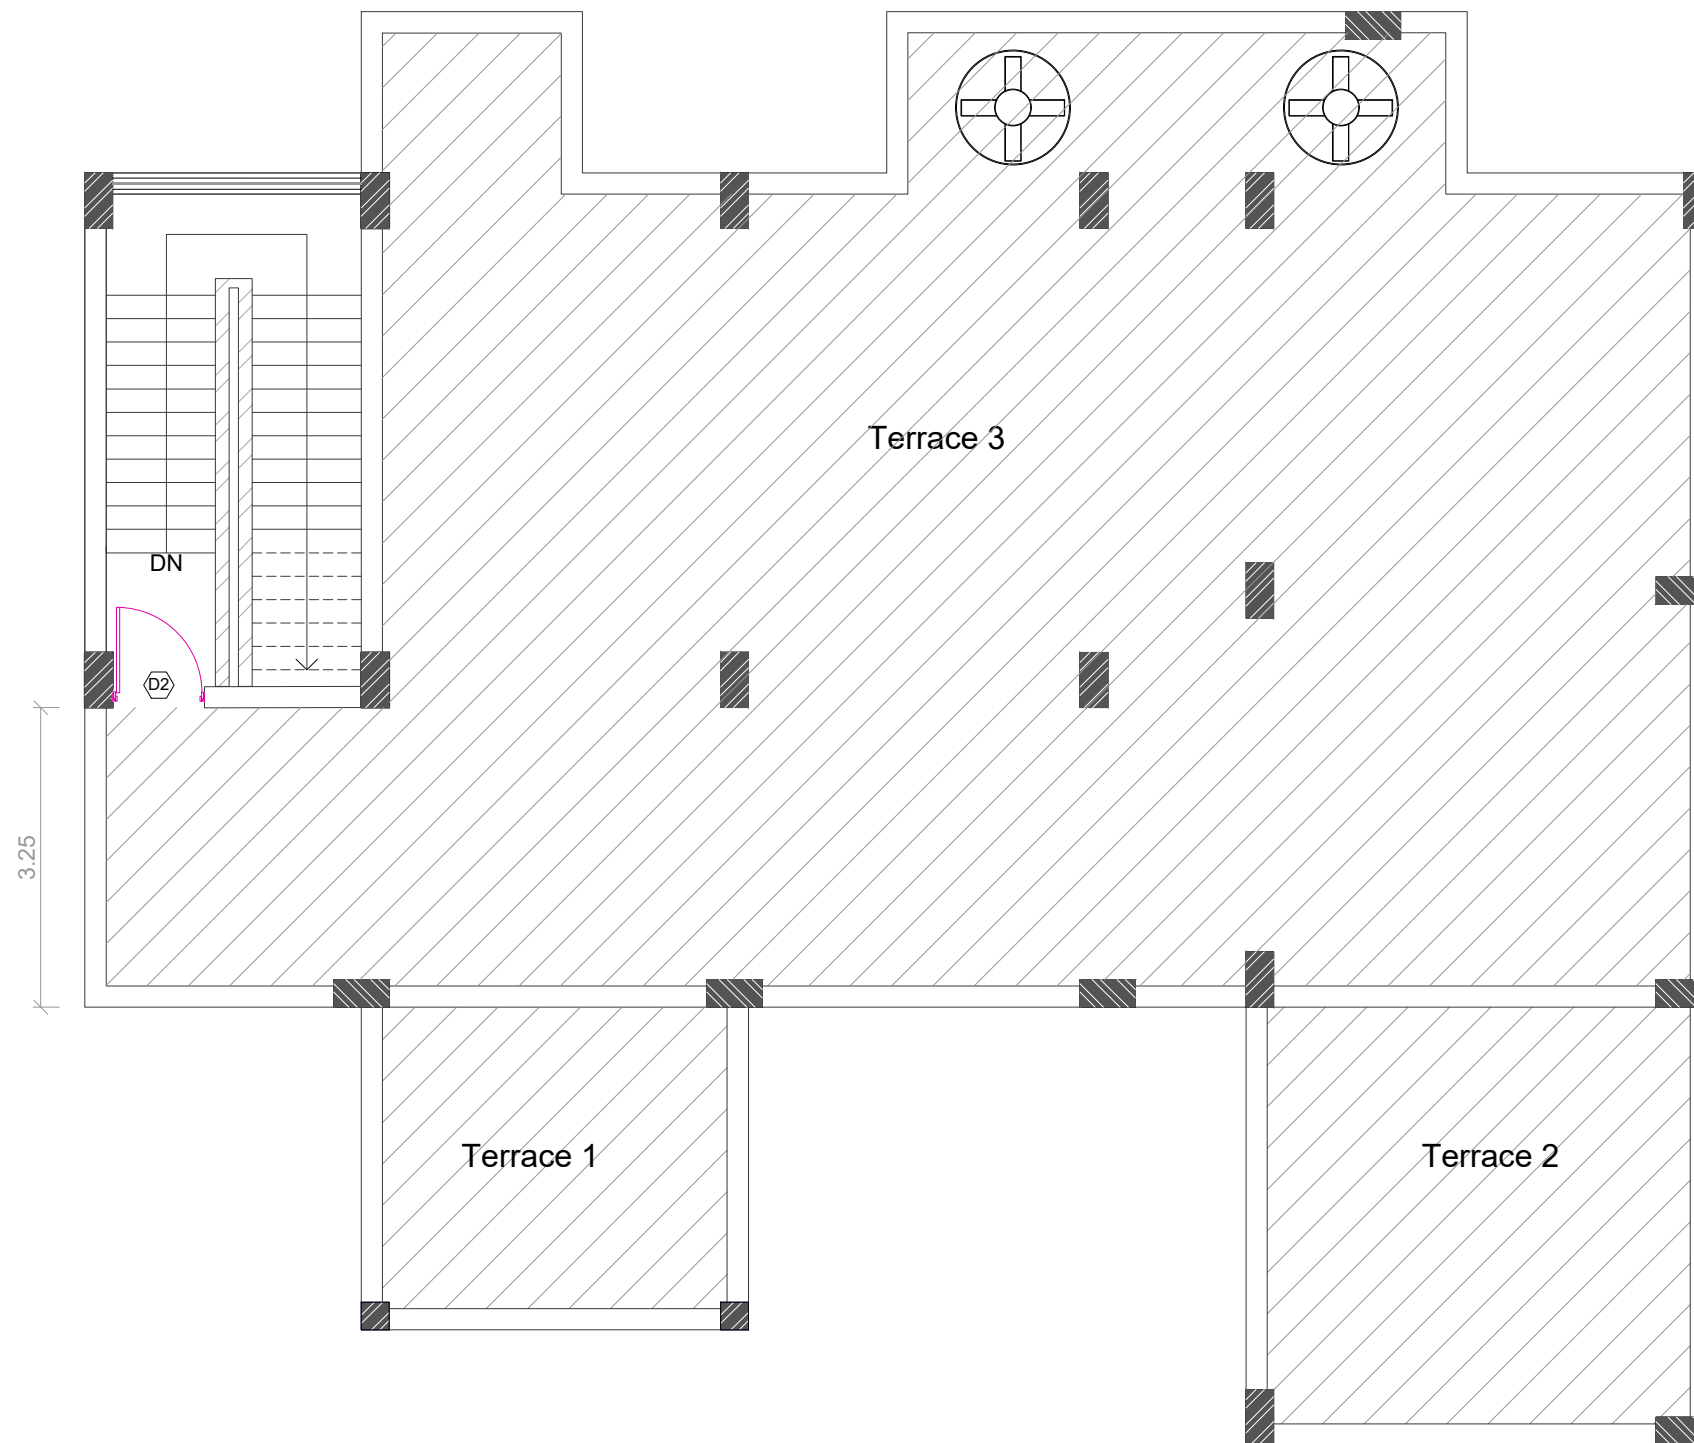


SLAB AREA=19.14 SQ.MT


GROUND FLOOR SLAB AREA= 214.00 SQ.MT

PARAPET LENGTH LAYOUT


NAME OF WORK :- CONS. OF NEW PRATHMIK PASHUSARVAR KENDRA VILLAGE DEV					
DRG NO	R&B PAN./ BALASINOR / PRATHMIK PASHUSARVAR KENDRA / WALL LENGTH LAYOUT				
CLIENT	EXECUTIVE ENGINEER (R & B) DIVISION, LUNAVADA				
DATE	15/11/2025			REV	R0
SCALE	NTS	DRAWN BY	AP	CHECKED BY	PS
CONSULTANT:					
		Address:			
		509, "THE ALLEN TOWN" Sardar Patel Ring Road, Nikol, Ahmedabad			
		Mo : 9023999720			
		Email Id : hmpinfracon@gmail.com			

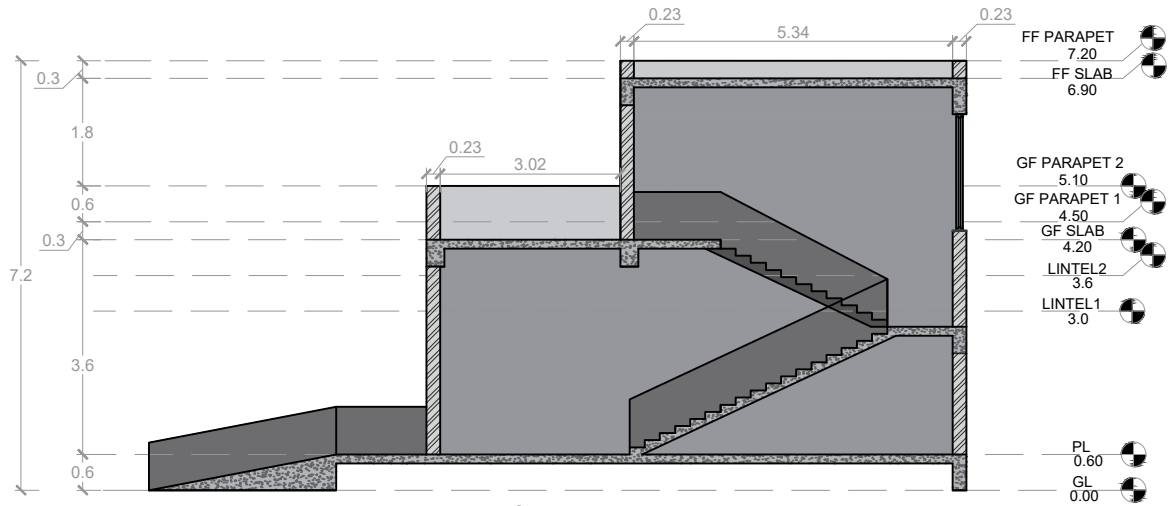

Section - A-A'

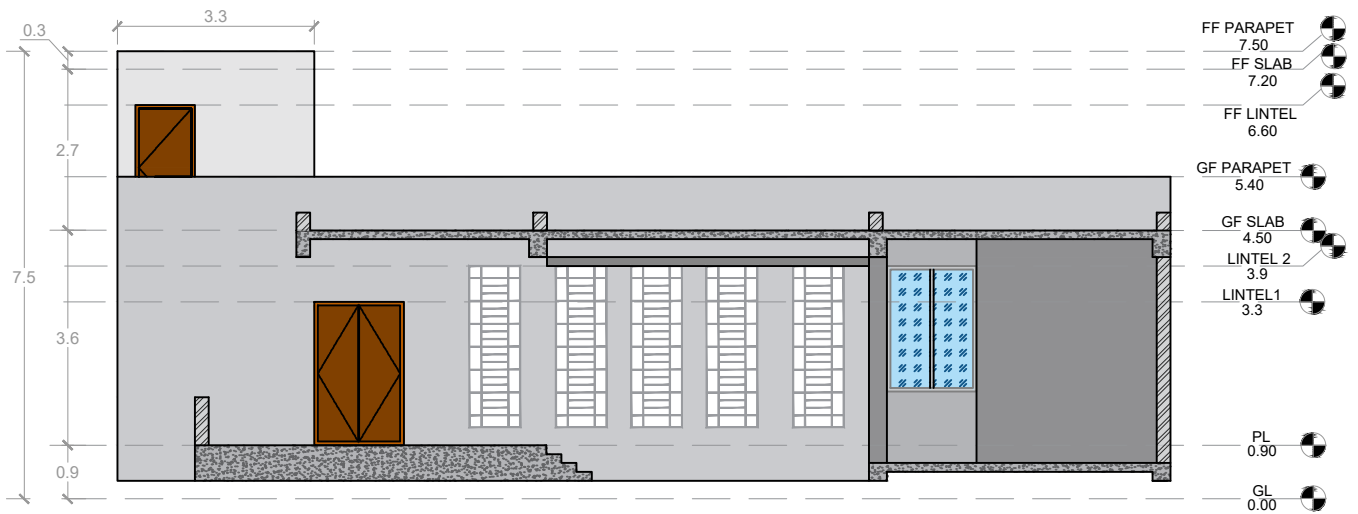


Section - B-B'

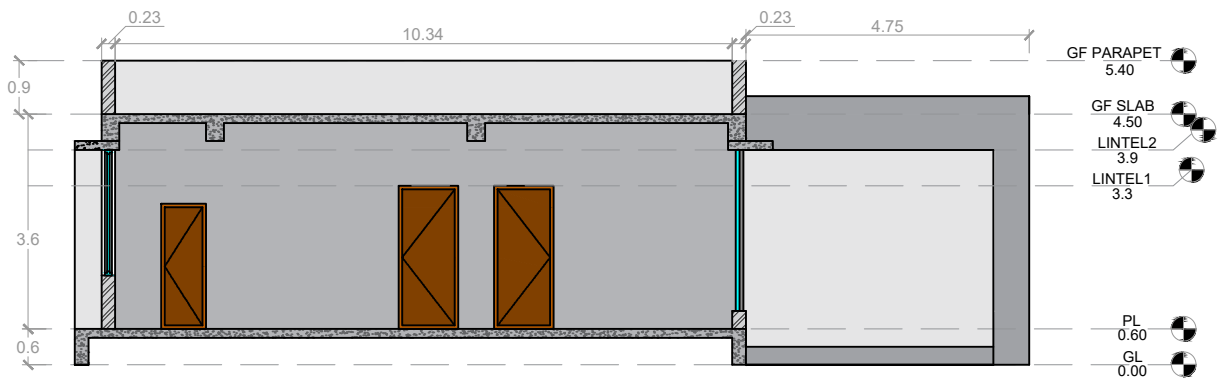


Section - C-C'

SECTIONS


NAME OF WORK :- CONS. OF NEW PRATHMIK PASHUSARVAR KENDRA VILLAGE DEV					
DRG NO R&B PAN / BALASINOR / PRATHMIK PASHUSARVAR KENDRA / SECTION					
CLIENT EXECUTIVE ENGINEER (R & B) DIVISION, LUNAVADA					
DATE	15/11/2025			REV	R0
SCALE	NTS	DRAWN BY	AP	CHECKED BY	PS
CONSULTANT:					
			Address: 509, "THE ALLEN TOWN" Sardar Patel Ring Road, Nikol, Ahmedabad Mo : 9023999720 Email Id : hmpinfracon@gmail.com		

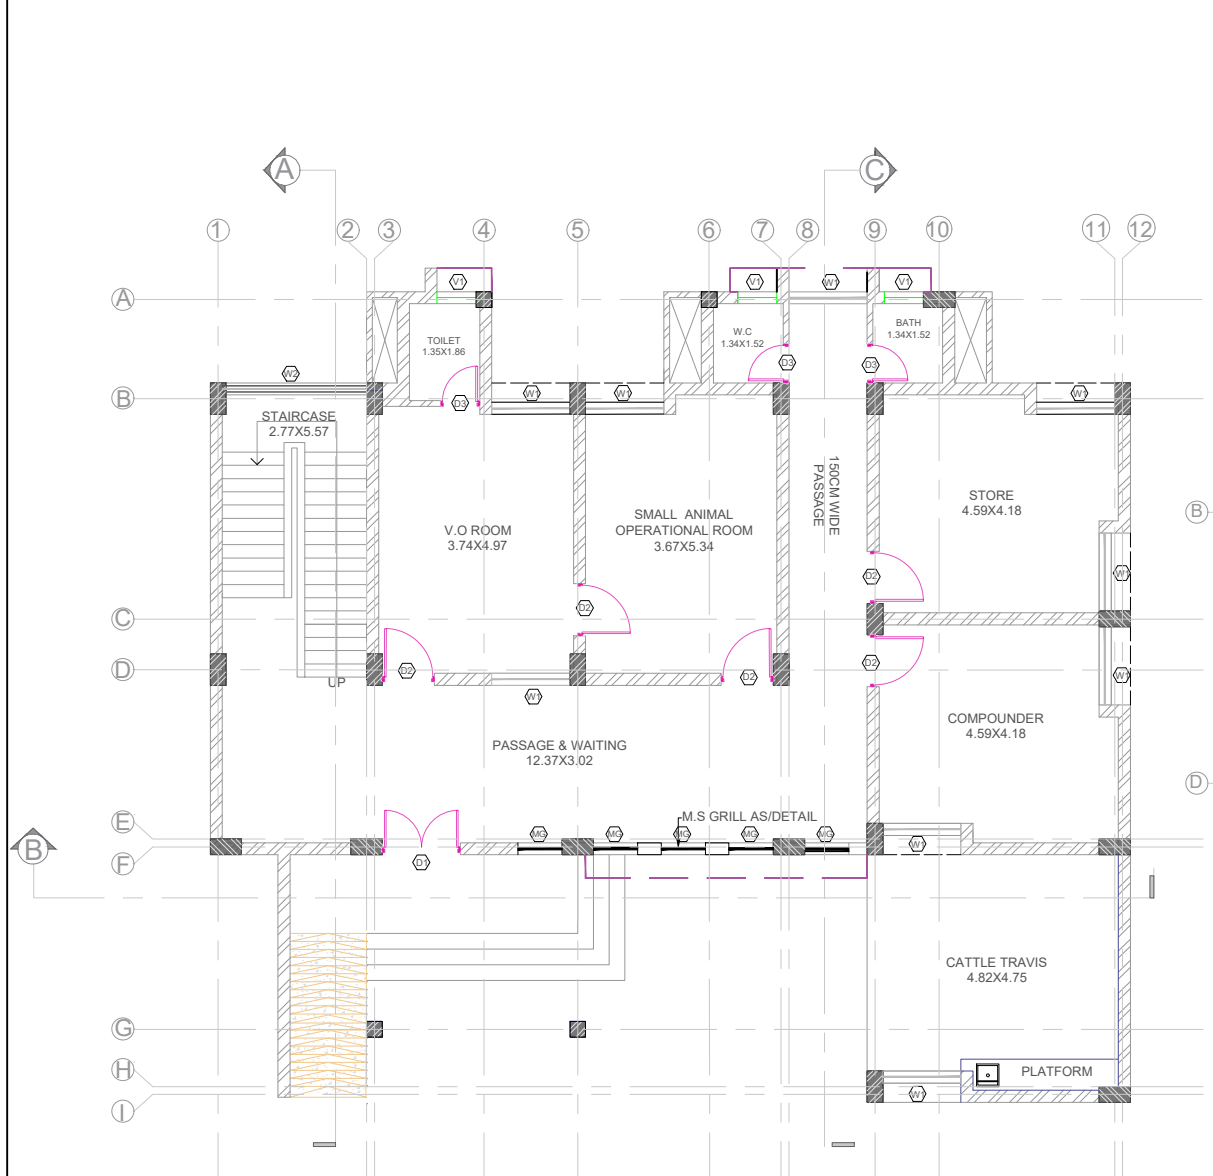


GROUND FLOOR PLAN
PLAN OF VETERINARY DISPENSARY

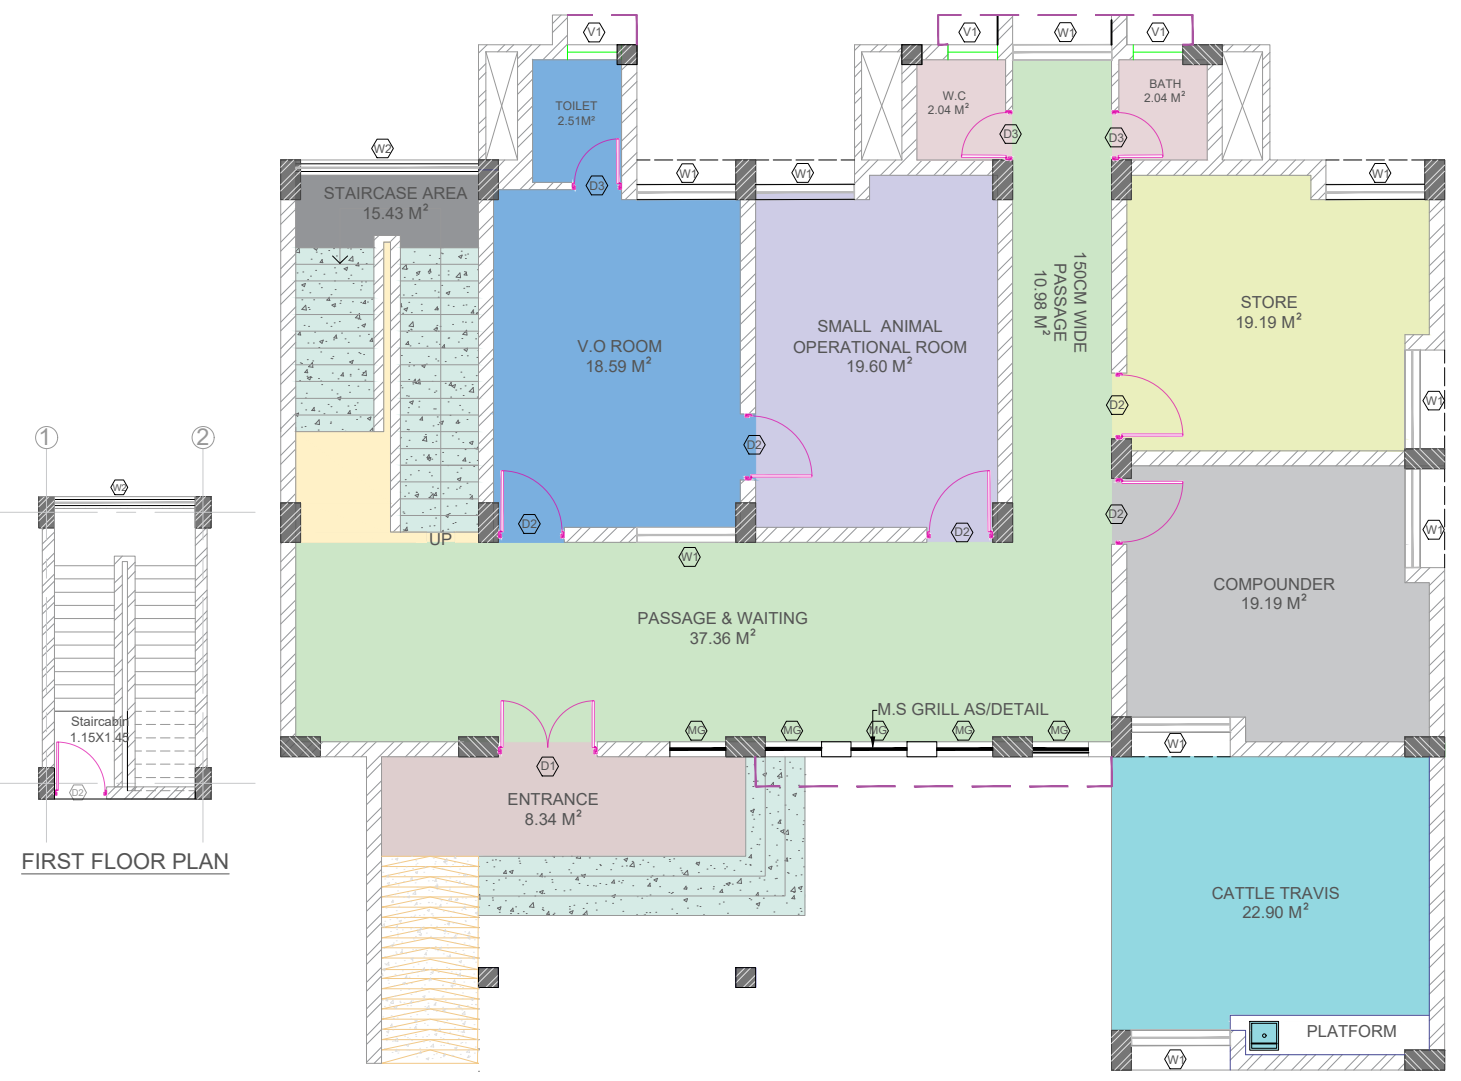


GROUND FLOOR PLAN
PRESENTATION PLAN

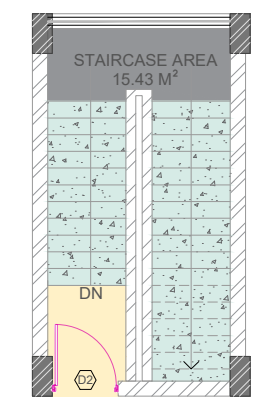


FIRST FLOOR PLAN

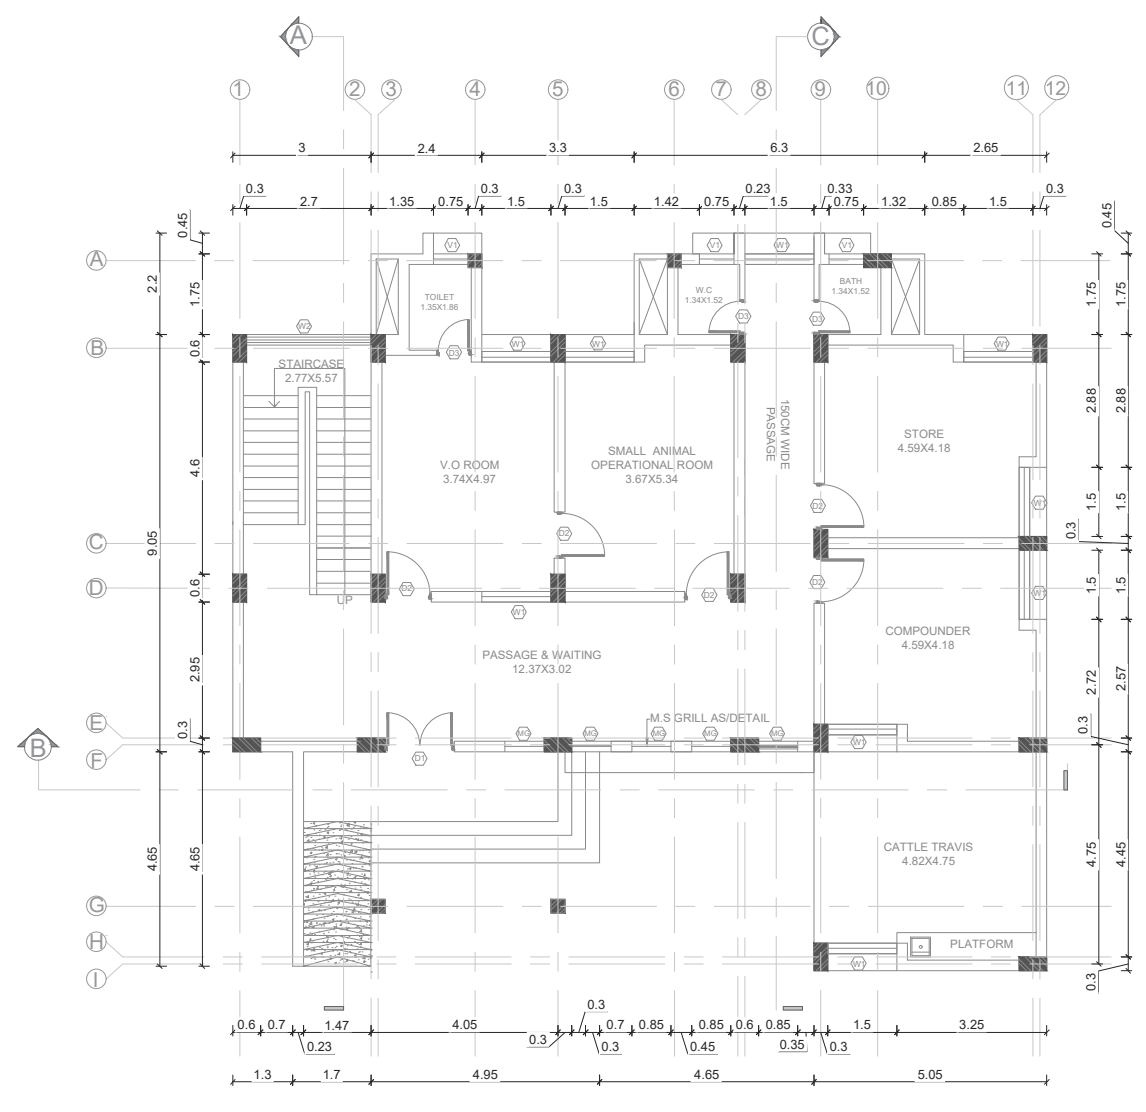

GROUND FLOOR PLAN
DETAIL DRG OF VETERINARY DISPENSARY

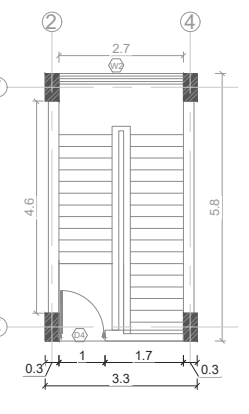


FIRST FLOOR PLAN

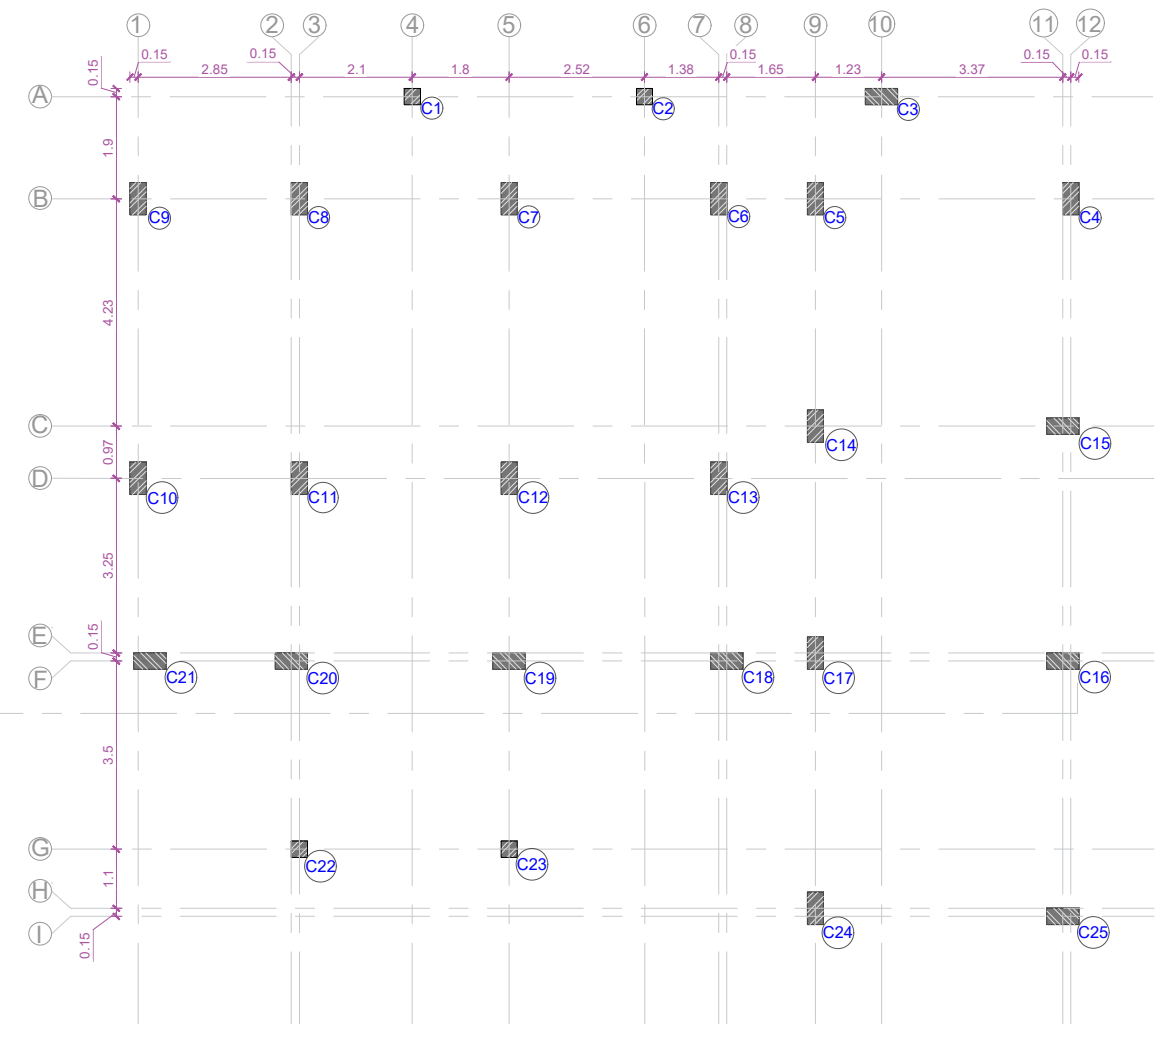


GF COLUMN PLAN
COLUMN DETAIL OF VETERINARY DISPENSARY


COLUMN SIZE
300 x 300
300 x 600

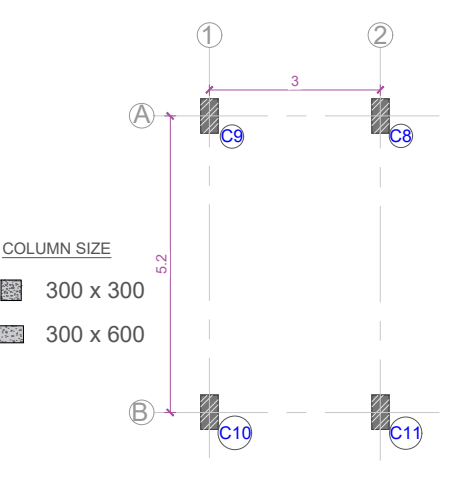


FIRST FLOOR PLAN

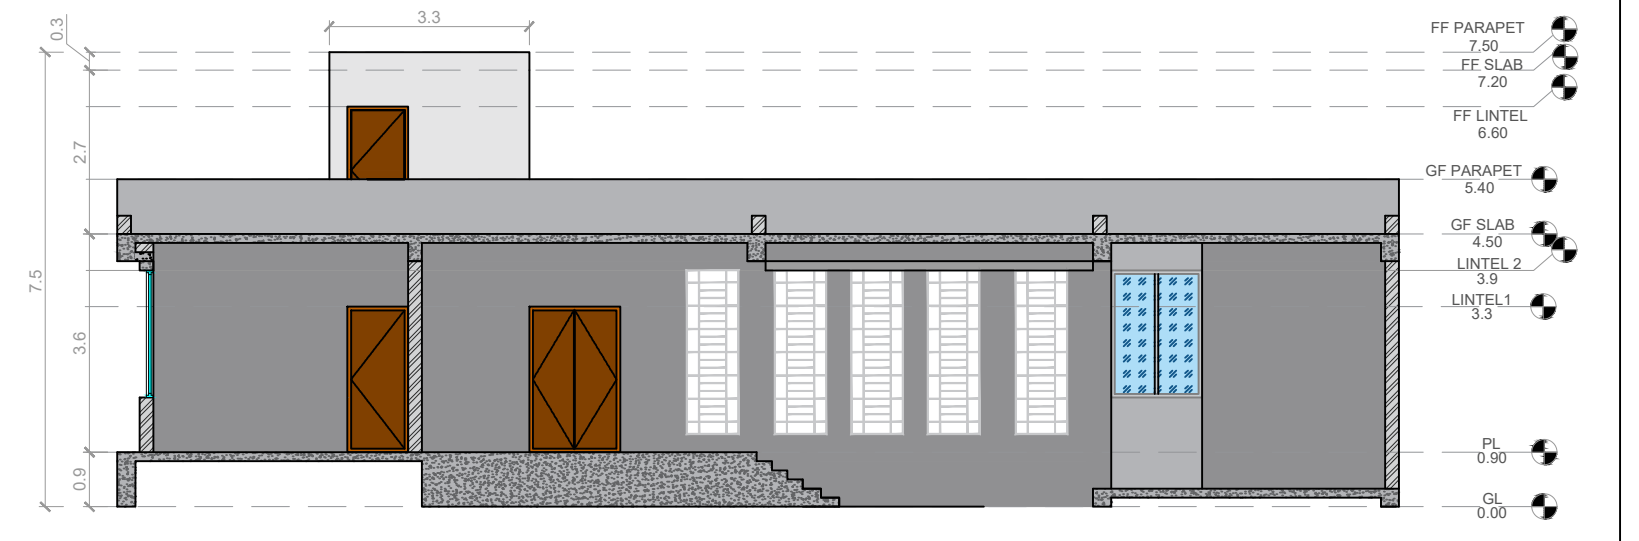


Section - A-A'

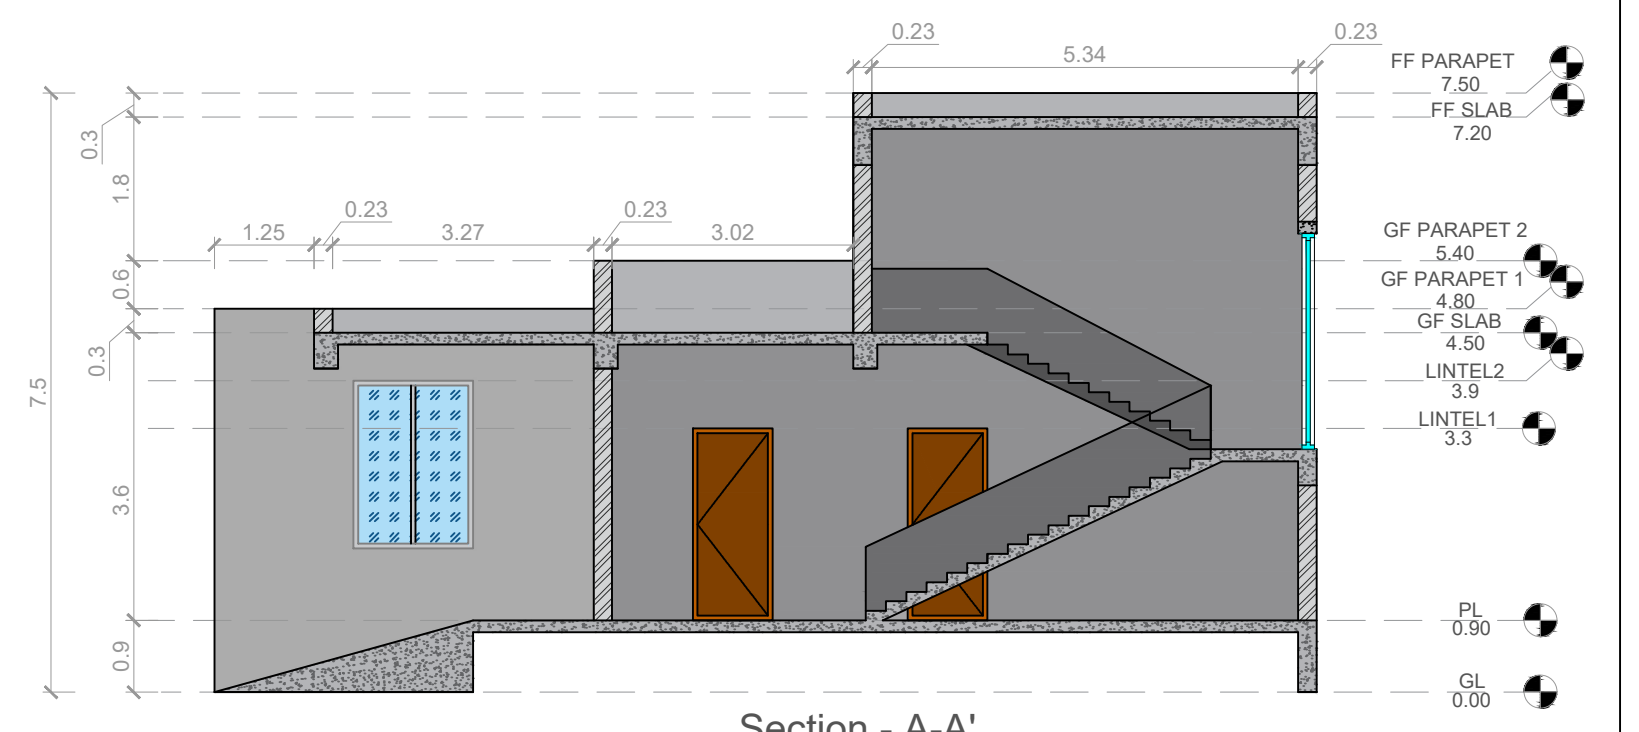





Section - B-B'

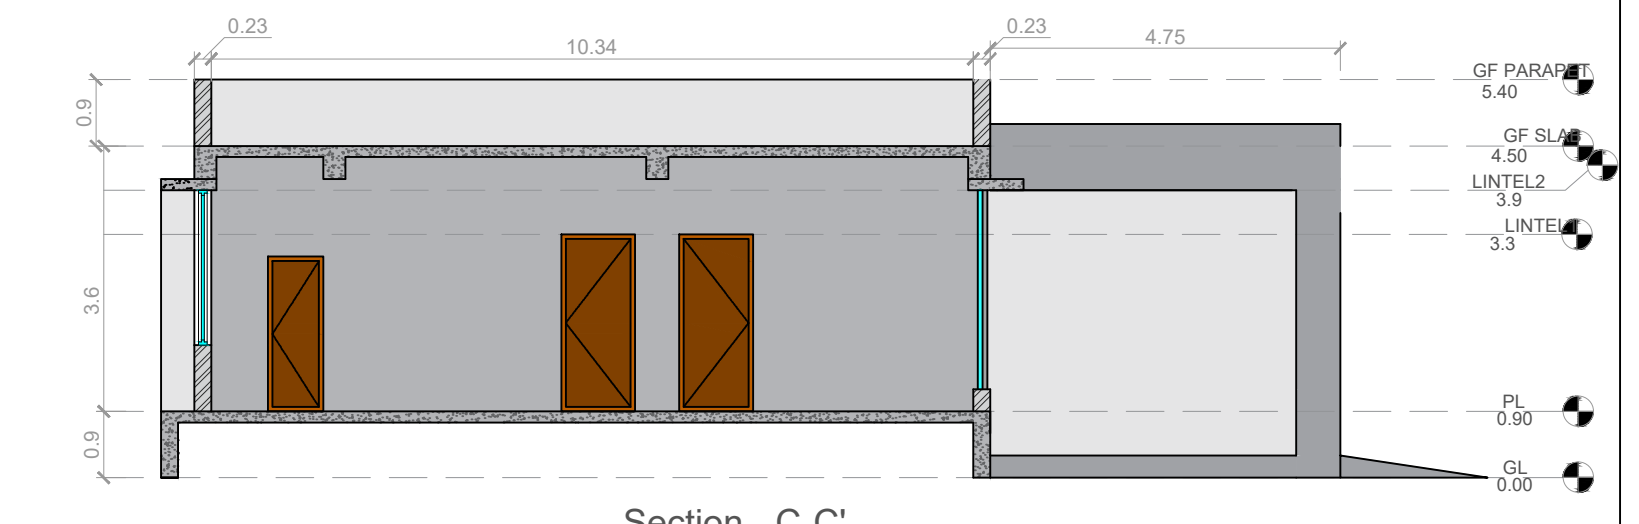


Section - C-C'


NAME OF WORK :- CONS. OF NEW PRATHMIK PASHUSARVAR KENDRA VILLAGE DEV					
DRG NO R&B PAN / BALASINOR / PRATHMIK PASHUSARVAR KENDRA / MASTER SHEET					
CLIENT EXECUTIVE ENGINEER (R & B) DIVISION, LUNAVADA					
DATE	15/11/2025	REV	R0		
SCALE	NTS	DRAWN BY	AP	CHECKED BY	PS
CONSULTANT:					
<div><div><p>PMP INFRASTRUCTURE SOLUTIONS</p></div><div><p>Address: 509, 'THE ALLEN TOWN' Sardar Patel Ring Road, Nikol, Ahmedabad Mo : 9023999720 Email Id : hmpinfracon@gmail.com</p></div></div>					

NEW PRATHMIK PASHUSARVAR KENDRA AT VILLAGE DEV

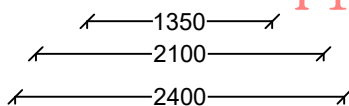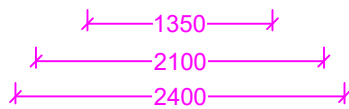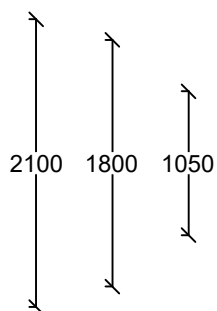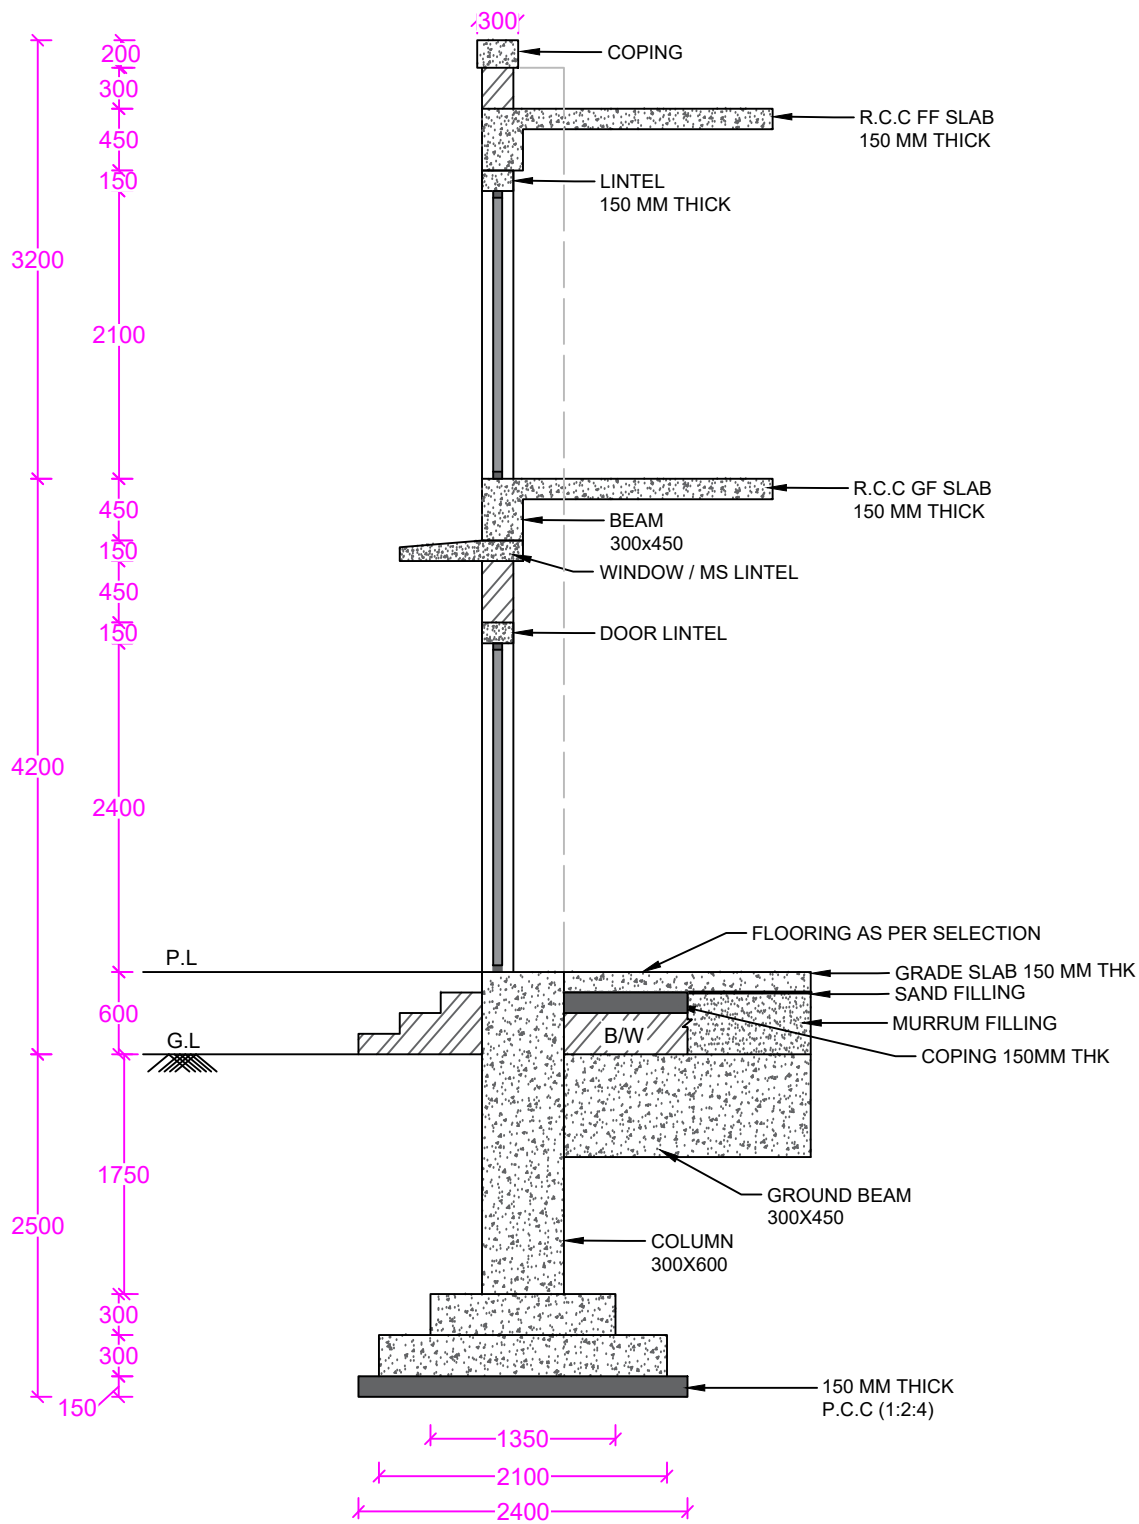

C/S OF FOOTING UPTO PERAPET

NAME OF WORK :- CONS. OF NEW PRATHMIK PASHUSARVAR KENDRA VILLAGE DEV			
DRG NO	R&B PAN / BALASINOR / PRATHMIK PASHUSARVAR KENDRA / C/S OF FOOTING		
CLIENT	EXECUTIVE ENGINEER (R & B) DIVISION, LUNAVADA		
DATE	15/11/2025	REV	R0
SCALE	NTS	DRAWN BY	AP
		CHECKED BY	PS
CONSULTANT:			
 Address: 509, THE ALLEN TOWN* Sardar Patel Ring Road, Nikol, Ahmedabad No: 9023989720 Email Id: hmpinfracon@gmail.com			

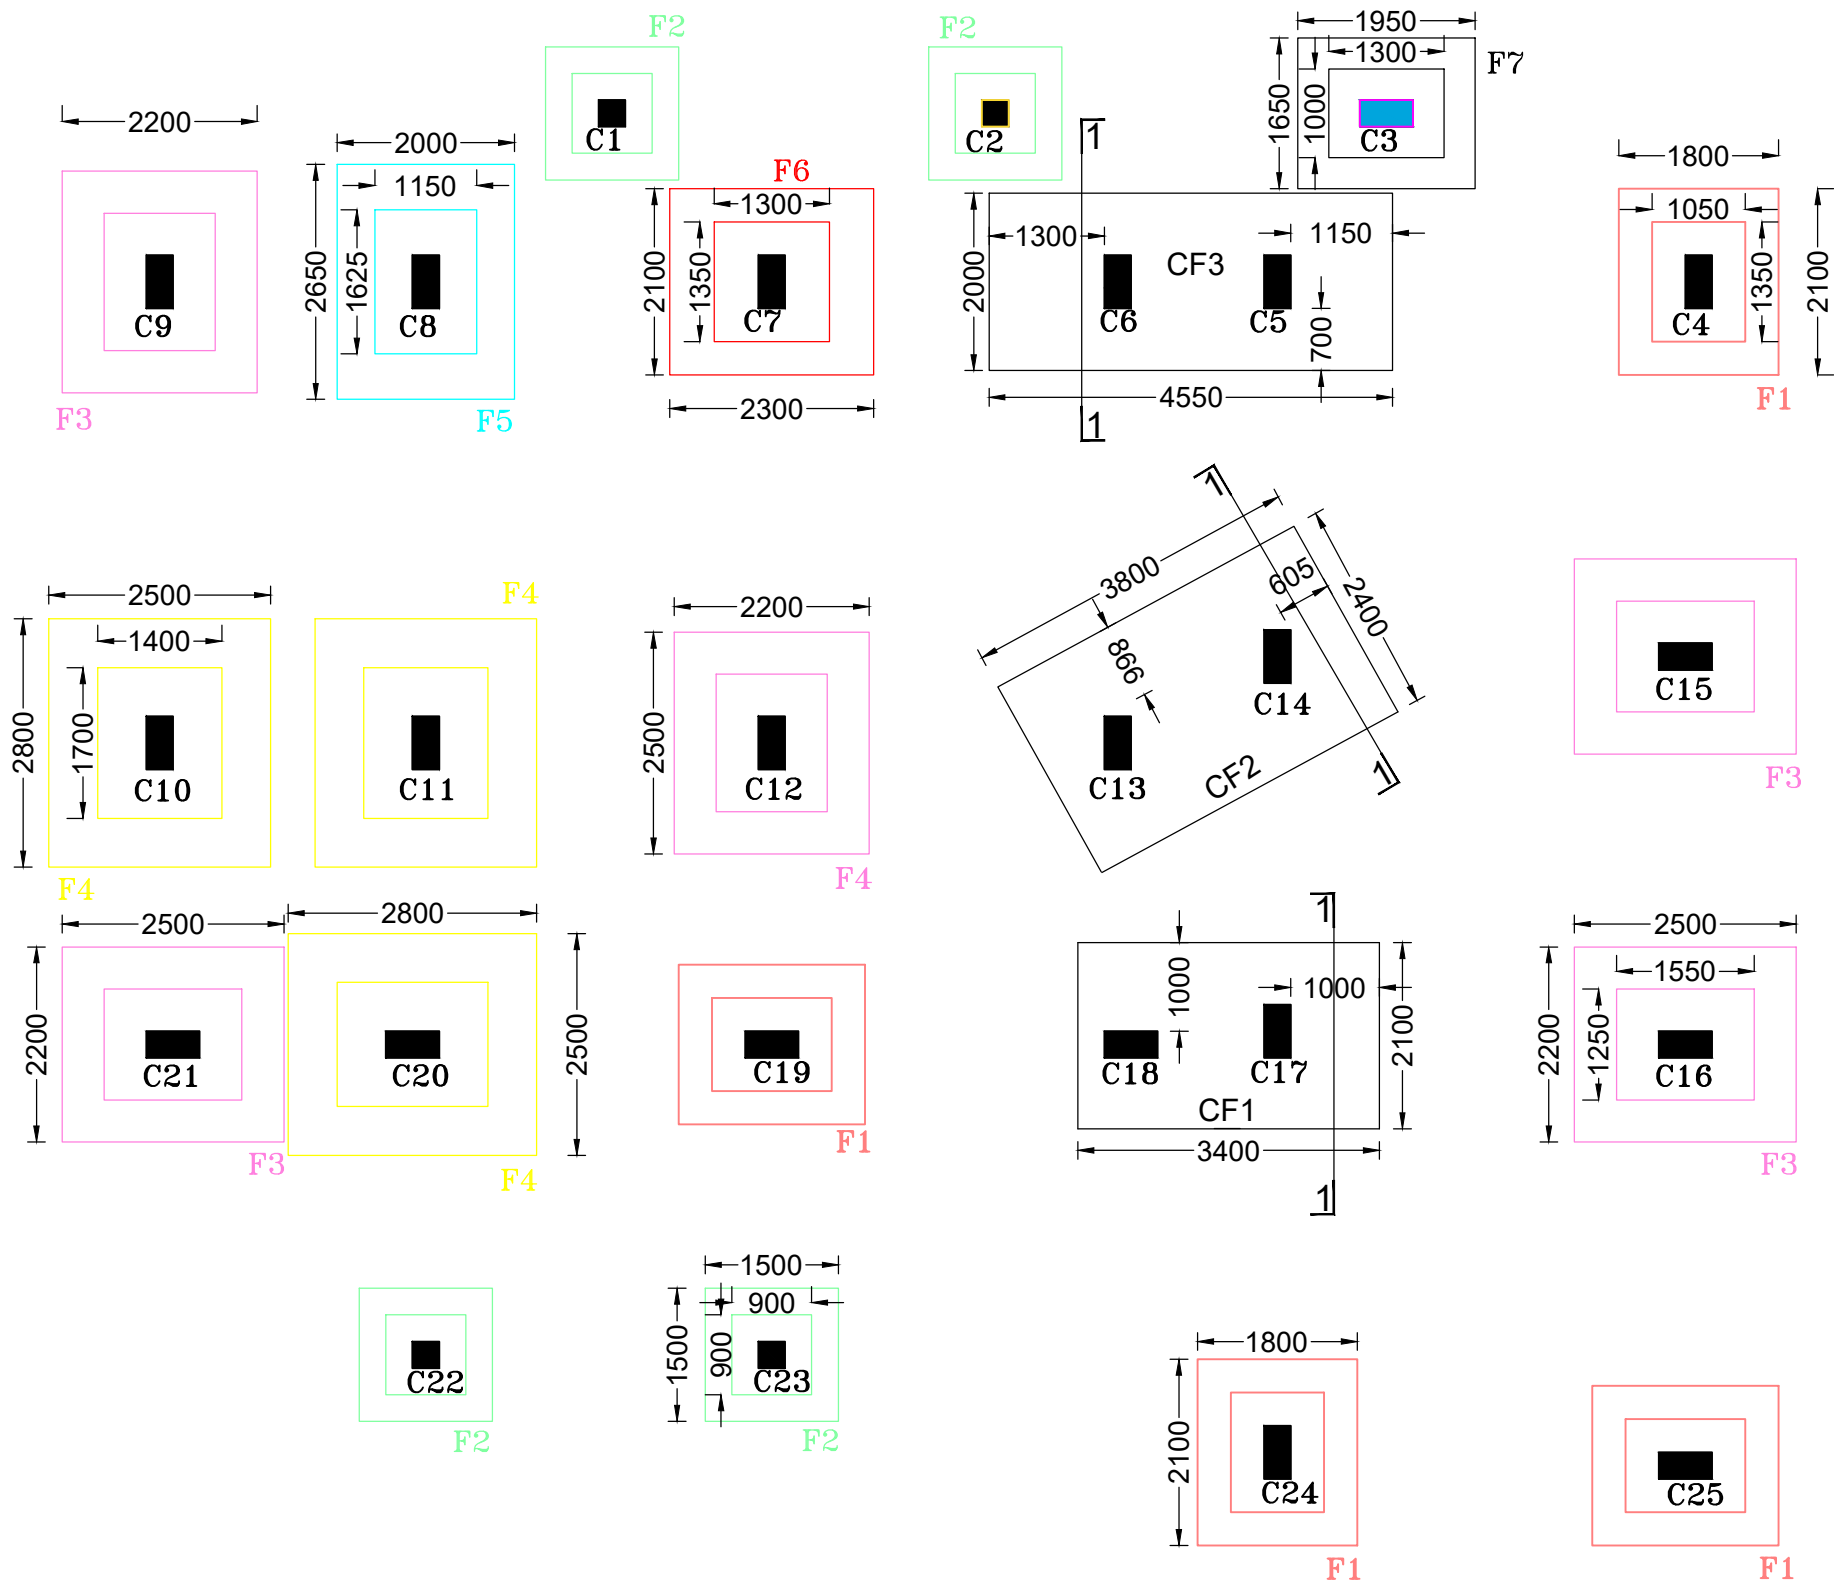

SCHEDULE OF FOOTINGS

SR. NO.	FOOTING NOS.	COLUMN NOS.	SIZE OF COLUMN		SIZE OF FOOTING *		OVERALL THICKNESS "T" OF FOOTING	REINFORCEMENT PARALLEL TO SHORT SIDE (Bc) OF COLUMN		REINFORCEMENT PARALLEL TO LONG SIDE (Dc) OF COLUMN		OVERALL DIMENSIONS OF 150 MM THICK M15 GRADE MASS CONCRETE BEDDING	
			SHORT SIDE(Bc)	LONG SIDE(Dc)	Bf (TO Bc)	Df (TO Dc)		Nos.	Dia.	Nos.	Dia.	mm	mm
			mm	mm	mm	mm							
1	F1	C4,C19,C24 C25	300	600	1800	2100	600	17	10#	15	10#	2100	2400
2	F2	C1,C2,C22, C23	300	300	1500	1500	500	13	10#	13	10#	1800	1800
3	F3	C9,C12,C15, C16,C21	300	600	2200	2500	750	21	10#	18	10#	2500	2800
4	F4	C10,C11,C20	300	600	2500	2800	800	23	10#	21	10#	2800	3100
5	F5	C8	300	600	2000	2650	750	22	10#	17	10#	2300	2950
6	F6	C7	300	600	2300	2100	700	17	10#	19	10#	2600	2400
7	F7	C3	300	600	1650	1950	600	16	10#	13	10#	1950	2250
8	CF1	C17+C18	300	600	2100	3400	650	PROVIDE 12# @150mm C/C AT TOP AND BOTTOM JALI IN BOTHWAY				2400	3700
9	CF2	C13+C14	300	600	2400	3800	600	PROVIDE 12# @150mm C/C AT TOP AND BOTTOM JALI IN BOTHWAY				2700	4100
10	CF3	C6+C5	300	600	2000	4550	650	PROVIDE 12# @150mm C/C AT TOP AND BOTTOM JALI IN BOTHWAY				2300	4850

NOTE:- (1) IN SCHEDULE OF FOOTING " Bf " REFERS TO FOOTING SIZE PARALLEL TO SHORT SIDE OF COLUMN (Bc) AND SIZE OF FOOTING " Df " REFERS TO FOOTING SIZE PARALLEL TO LONG SIDE OF COLUMN (Dc)

R.C.C LAYOUT OF FOOTINGS

NAME OF WORK :- CONS. OF NEW PRATHMIK PASHUSARVAR KENDRA VILLAGE DEV					
DRG NO	R&B PAN./ BALASINOR / PRATHMIK PASHUSARVAR KENDRA /RCC LAYOUT OF FOOTING				
CLIENT	EXECUTIVE ENGINEER (R & B) DIVISION, LUNAVADA				
DATE	15/11/2025			REV	R0
SCALE	NTS	DRAWN BY	AP	CHECKED BY	PS
CONSULTANT:					
			Address: 509, "THE ALLEN TOWN" Sardar Patel Ring Road, Nikol, Ahmedabad Mo : 9023999720 Email Id : hmpinfracon@gmail.com		