
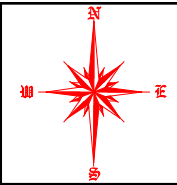


TOPOGRAPHY SURVEY WORK AT BHUJ LIBRARY

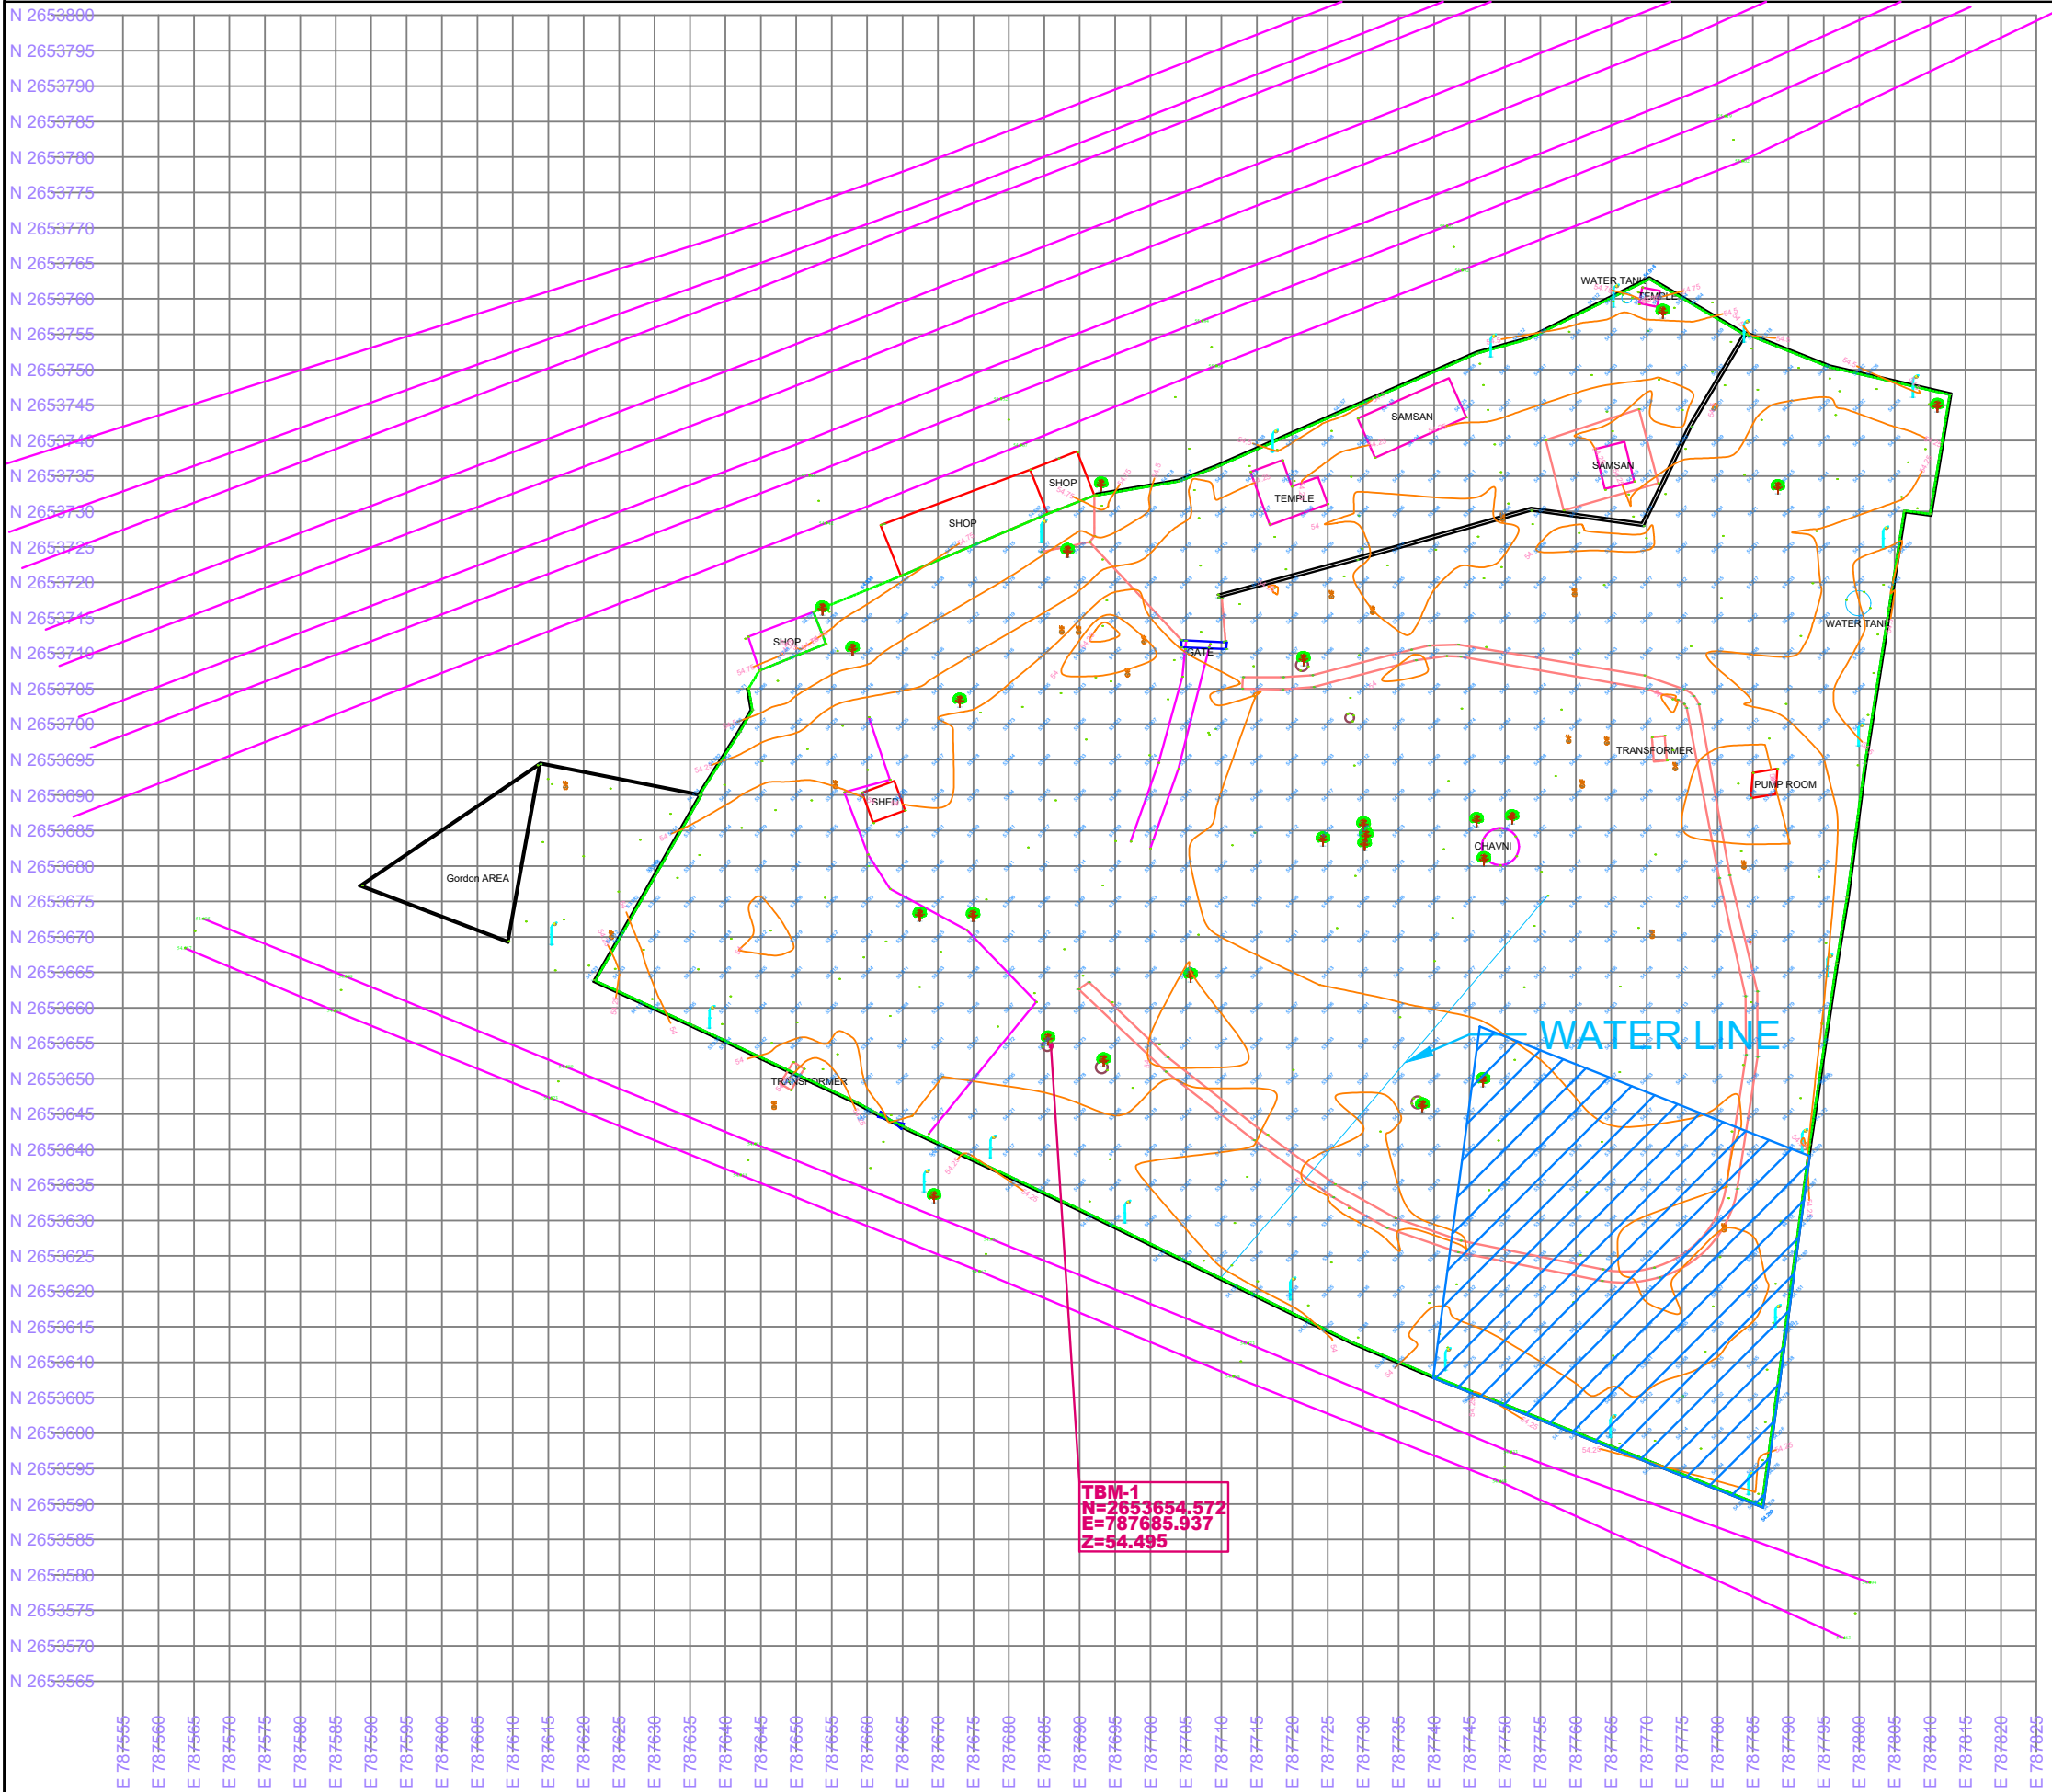

AREA & QUANTITY

TOTAL PLOT AREA	19314.16 Sq.mt.
AVERAGE LEVEL (ORIGINAL LEVEL)	54.090 mt.
AVERAGE LEVEL (FINAL LEVEL)	
FILLING HEIGHT	
TOTAL FILLING QUANTITY	

PLOT AREA :- 2,427.25 Sq.MT.
DEVELOPMENT AREA :- 1,262.24 Sq.MT.

LEGEND

1.	COMPOUND WALL	---
2.	ROAD LINE AND LEVEL	---
3.	FENCING	---
4.	BUILDING LINE	---
5.	DIVIDER	---
6.	ELECTRIC POLE	---
7.	LAMP POLI	---
8.	TBM	---
9.	TREE	---
10.	TEMPLE	---
11.	FOOTPATH	---
12.	RCC	---
13.	PEVAR BLOCK	---
14.	CULVERT	---
15.	GARDEN LINE	---
16.	OTTA	---
17.	GATE	---
18.	SHADE LINE	---
19.	Water Tank	---
20.	SINE BOARD	---
21.	CAMERA POLE	---
22.	PLOT BOUNDARY	---


ARG

architecture . interiors . exhibition
ARG Creation Pvt. Ltd.
401-403, Block-B, Sellar,
Sindhu Bhawan Road, Ahmedabad - 380 059
Tel: 079-4540 0969
E-mail: argcreation@hotmail.com

TOPOGRAPHICAL SURVEY PLAN

PROJECT BY - YOGESH	REVIEWER :-
DRAWN BY - ATUL	SCALE :- 1 : 1
DATE -	
BY -	
UNIQUE ENGINEERING	
11 Siddhi Darshan Commercial Complex, Opp. Sima Hall 100 ft. Road, Satellite, Ahmedabad - 380051 PHONE- 9099160391	
REV. NO. :-	JOB. NO. :-

N 2653880
N 2653795
N 2653790
N 2653785
N 2653780
N 2653775
N 2653770
N 2653765
N 2653760
N 2653755
N 2653750
N 2653745
N 2653740
N 2653735
N 2653730
N 2653725
N 2653720
N 2653715
N 2653710
N 2653705
N 2653700
N 2653695
N 2653690
N 2653685
N 2653680
N 2653675
N 2653670
N 2653665
N 2653660
N 2653655
N 2653650
N 2653645
N 2653640
N 2653635
N 2653630
N 2653625
N 2653620
N 2653615
N 2653610
N 2653605
N 2653600
N 2653595
N 2653590
N 2653585
N 2653580
N 2653575
N 2653570
N 2653565

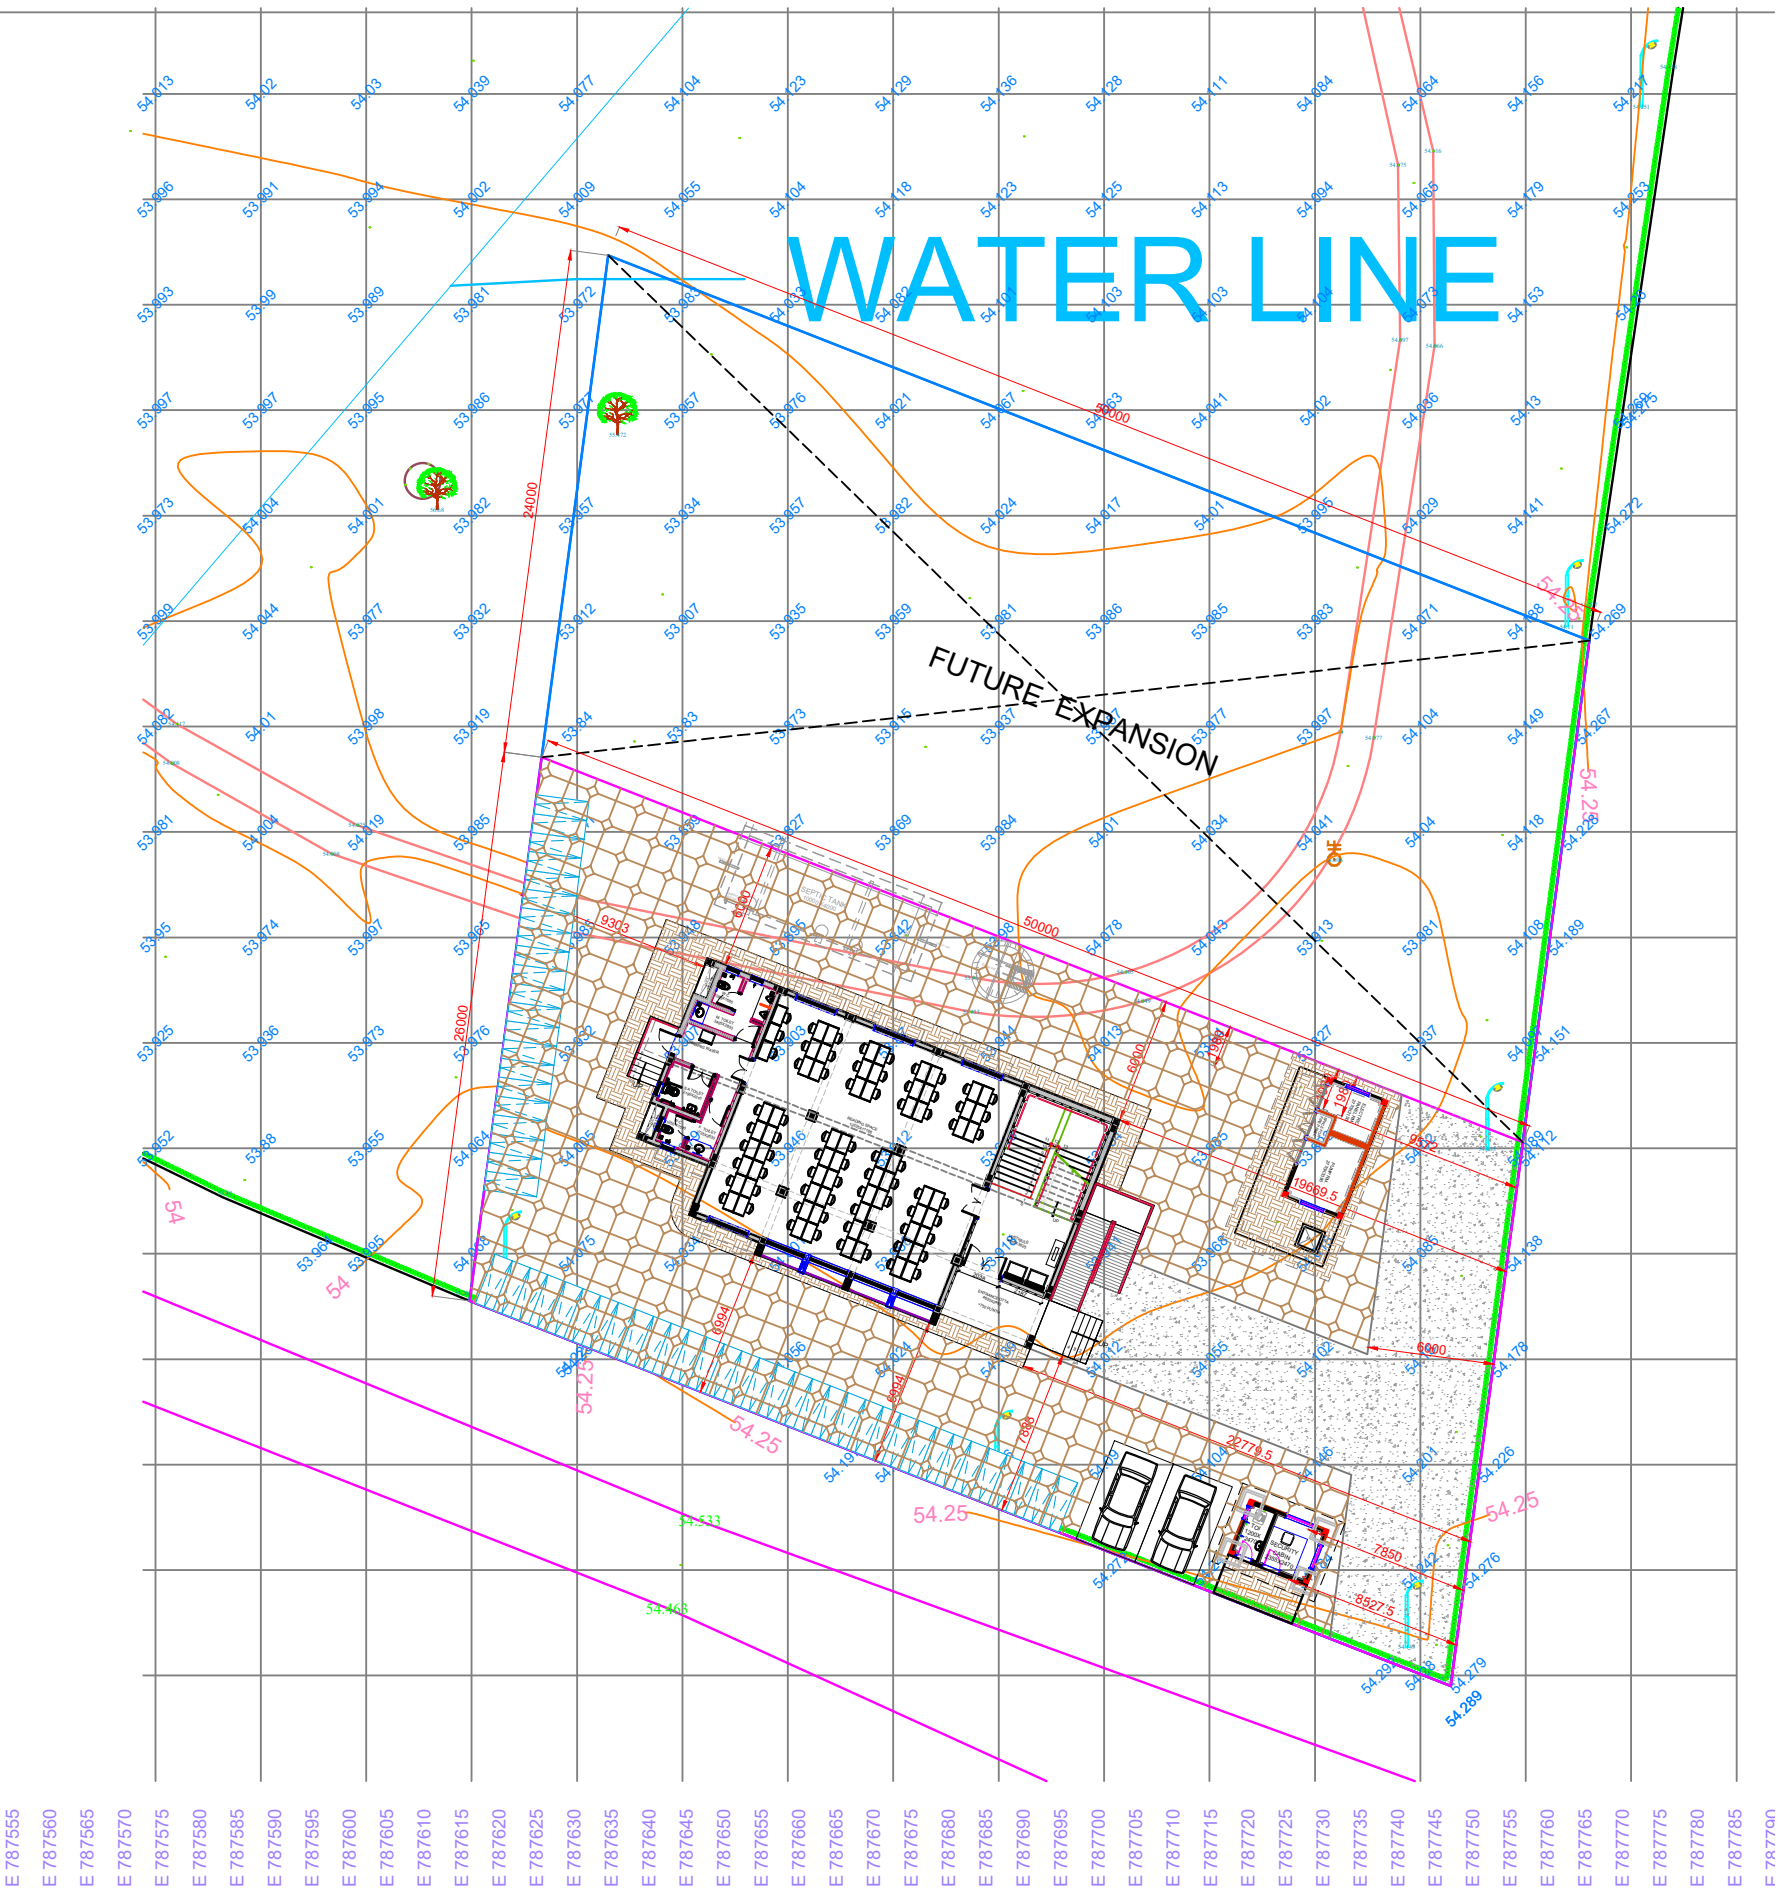

STAMP

STAMP

STAMP

STAMP

STAMP

STAMP

- NOTES :
1. THIS DRAWING IS THE PROPERTY OF ARCHITECTS ARG Creation Pvt. Ltd. AND CANNOT BE REPRODUCED, TRACED OR USED FOR ANY PURPOSE OTHER THAN THE SPECIFIC JOB AGAINST & FOR WHICH IT IS ISSUED, WITHOUT THEIR PRIOR WRITTEN PERMISSION.
 2. THE CONTRACTOR MUST VERIFY ALL THE DIMENSIONS ON THE JOB AND REPORT ANY DISCREPANCIES TO THE ARCHITECTS.
 3. DONOT SCALE THE DRAWING.
 4. FOLLOW FIGURED DIMENSIONS ONLY.
 5. FOR BUILDING LAYOUT, REFER ARCHITECTURAL DRAWINGS AND CORRESPONDING SERVICES DRAWINGS.
 6. THIS DRAWING SUPERSEDS ALL DRAWINGS.

PLOT AREA :- 2427119.3 Sq.MT.
DEVELOPMENT AREA :-
1262104.3 Sq.MT.

NO.	DATE	REMARKS
R5	----	--
R4	----	--
R3	----	--
R2	----	--
R1	----	--


R E V I S I O N

TENDER COPY


OWNER
SPORTS AUTHORITY OF GUJARAT - PIU
PROJECT
CONSTRUCTION OF NAGAR PALIKA LIBRARY
AT THARA
DIST. BANASKANTHA

ARG
architecture . interiors . exhibition
ARG Creation Pvt. Ltd.
401-403, Block-B, Steller,
Sindhu Bhaven Road, Ahmedabad - 380 059
Tel: 079-4940 0969,
E-mail: argcreation@hotmail.com.

TITLE:- THARA LIBRARY-
MASTER LAYOUT
ARCHITECTURE DRAWING
DATE:- 17.06.2026
SCALE:- 1=225
DRAWN BY :-BHAVIKA
CHECKED BY :- PRAFUL M.
ISSUED :- 00.00.0000
DRG. NO.
LY02
R0

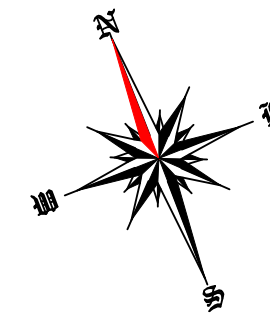

- NOTES :
1. THIS DRAWING IS THE PROPERTY OF ARCHITECTS ARG Creation Pvt. Ltd. AND CANNOT BE REPRODUCED, TRACED OR USED FOR ANY PURPOSE OTHER THAN THE SPECIFIC JOB AGAINST & FOR WHICH IT IS ISSUED, WITHOUT THEIR PRIOR WRITTEN PERMISSION.
 2. THE CONTRACTOR MUST VERIFY ALL THE DIMENSIONS ON THE JOB AND REPORT ANY DISCREPANCIES TO THE ARCHITECTS.
 3. DONOT SCALE THE DRAWING.
 4. FOLLOW FIGURED DIMENSIONS ONLY.
 5. FOR BUILDING LAYOUT, REFER ARCHITECTURAL DRAWINGS AND CORRESPONDING SERVICES DRAWINGS.
 6. THIS DRAWING SUPERSEDES ALL DRAWINGS.

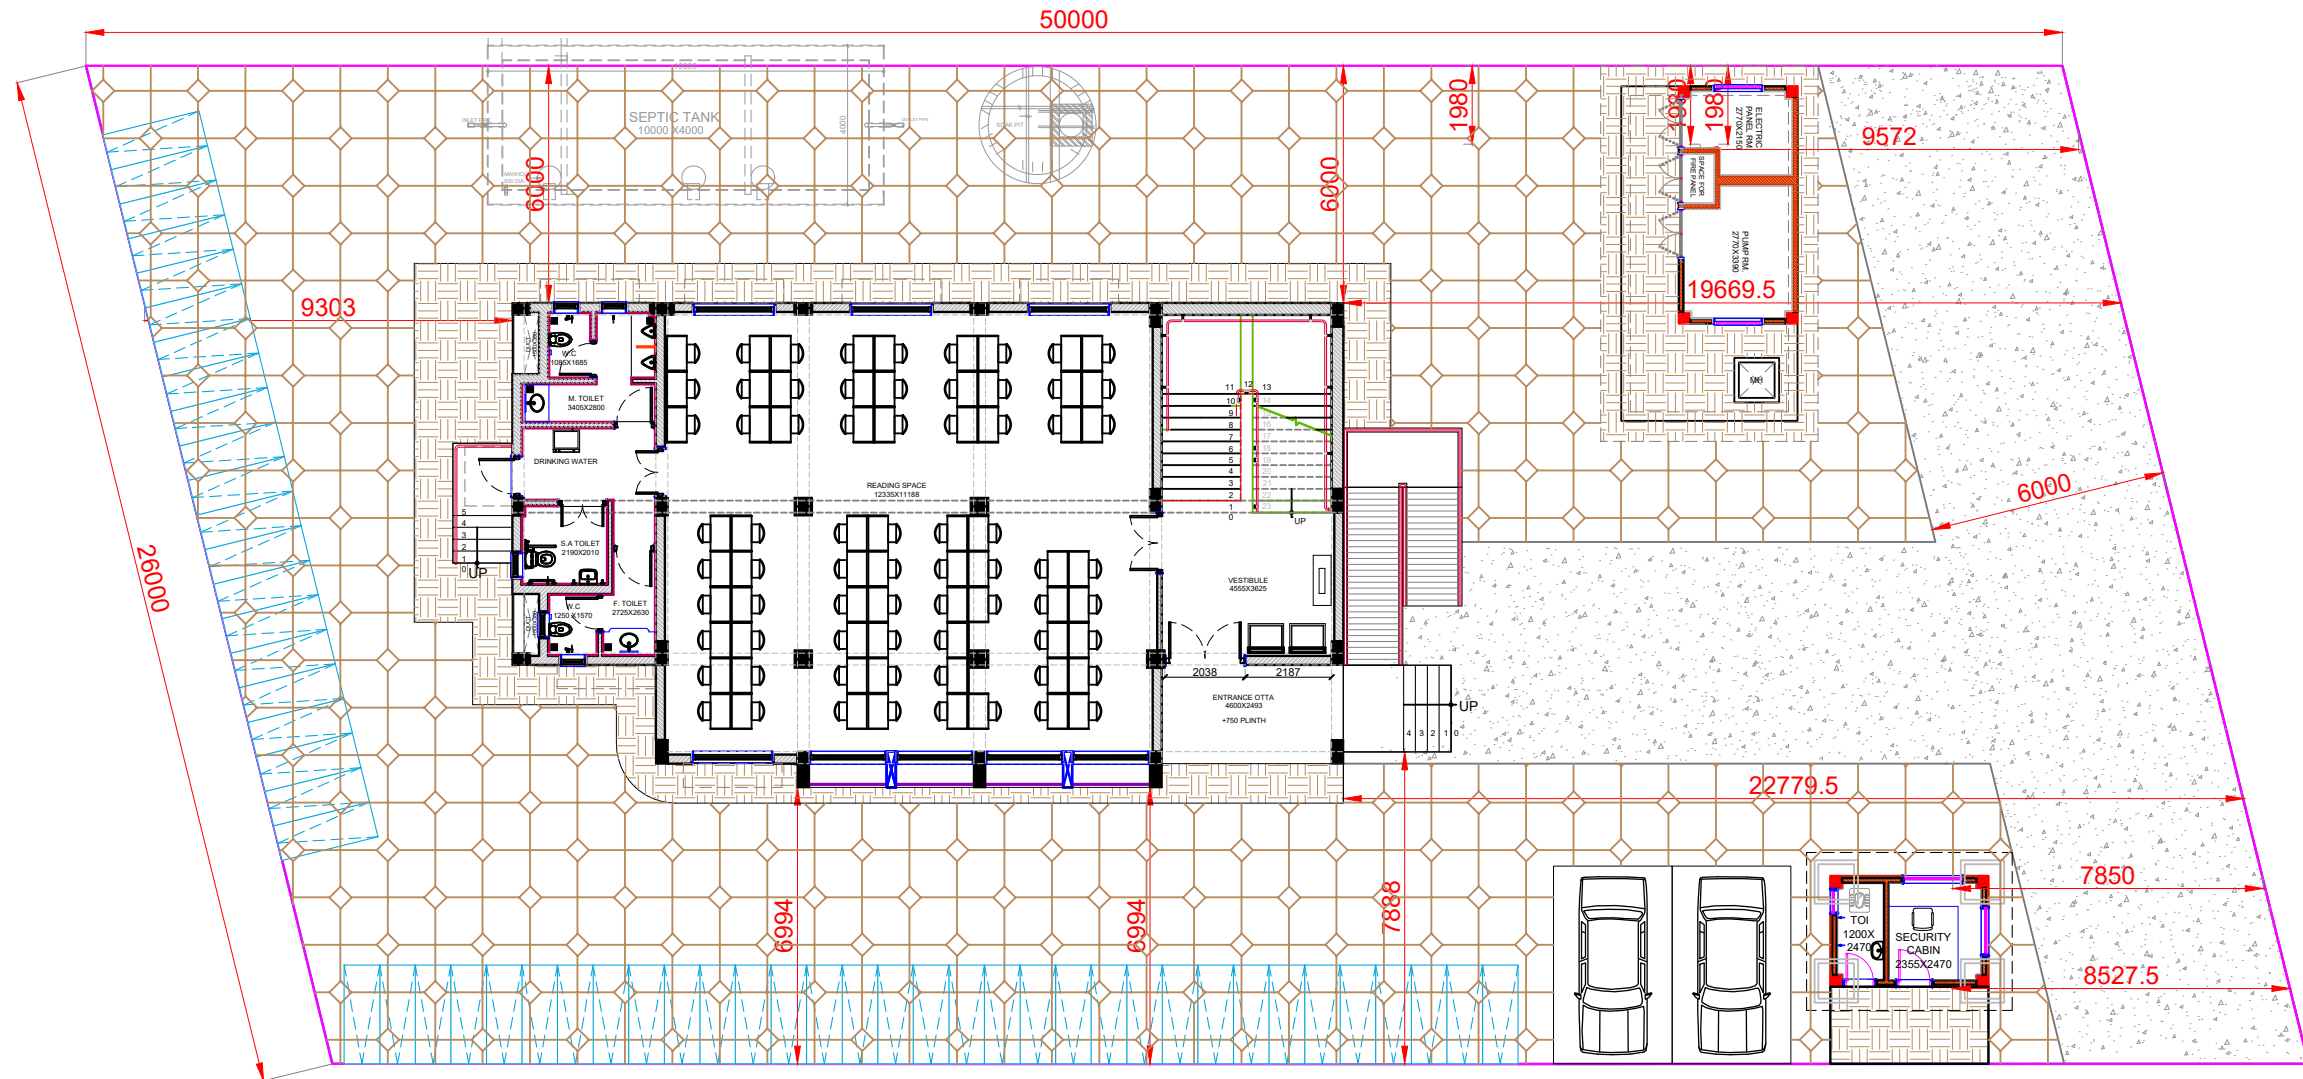

PLOT AREA :-	2,427.25 Sq.MT.
DEVELOPMENT AREA :-	1,262.24 Sq.MT.
BUILTUP AREA	
GA. FLOOR :-	241.43 Sq.MT.
FF. FLOOR :-	241.43 Sq.MT.
STAIR. FLOOR :-	65.66 Sq.MT.
TOTAL :-	548.52 Sq.MT.

NO.	DATE	REMARKS
R5	----	--
R4	----	--
R3	----	--
R2	----	--
R1	----	--

R E V I S I O N	
TENDER COPY	

OWNER	SPORTS AUTHORITY OF GUJARAT - PIU
PROJECT	CONSTRUCTION OF NAGAR PALIKA LIBRARY AT THARA DIST. BANASKANTHA




architecture . interiors . exhibition

ARG Creation Pvt. Ltd.

401-403, Block-B, Steller,
Sindhu Bhaven Road, Ahmedabad - 380 059
Tel: 079-4940 0969,
E-mail: argcreation@hotmail.com.

TITLE:- THARA LIBRARY- MASTER LAYOUT	
ARCHITECTURE DRAWING	DRG. NO.
DATE:- 18.06.2026	LY02 R0
SCALE:- N.T.S	
DRAWN BY :-BHAVIKA	
CHECKED BY :- PRAFUL M.	
ISSUED :- 00.00.0000	

STAMP	STAMP	STAMP	STAMP	STAMP	STAMP
-------	-------	-------	-------	-------	-------

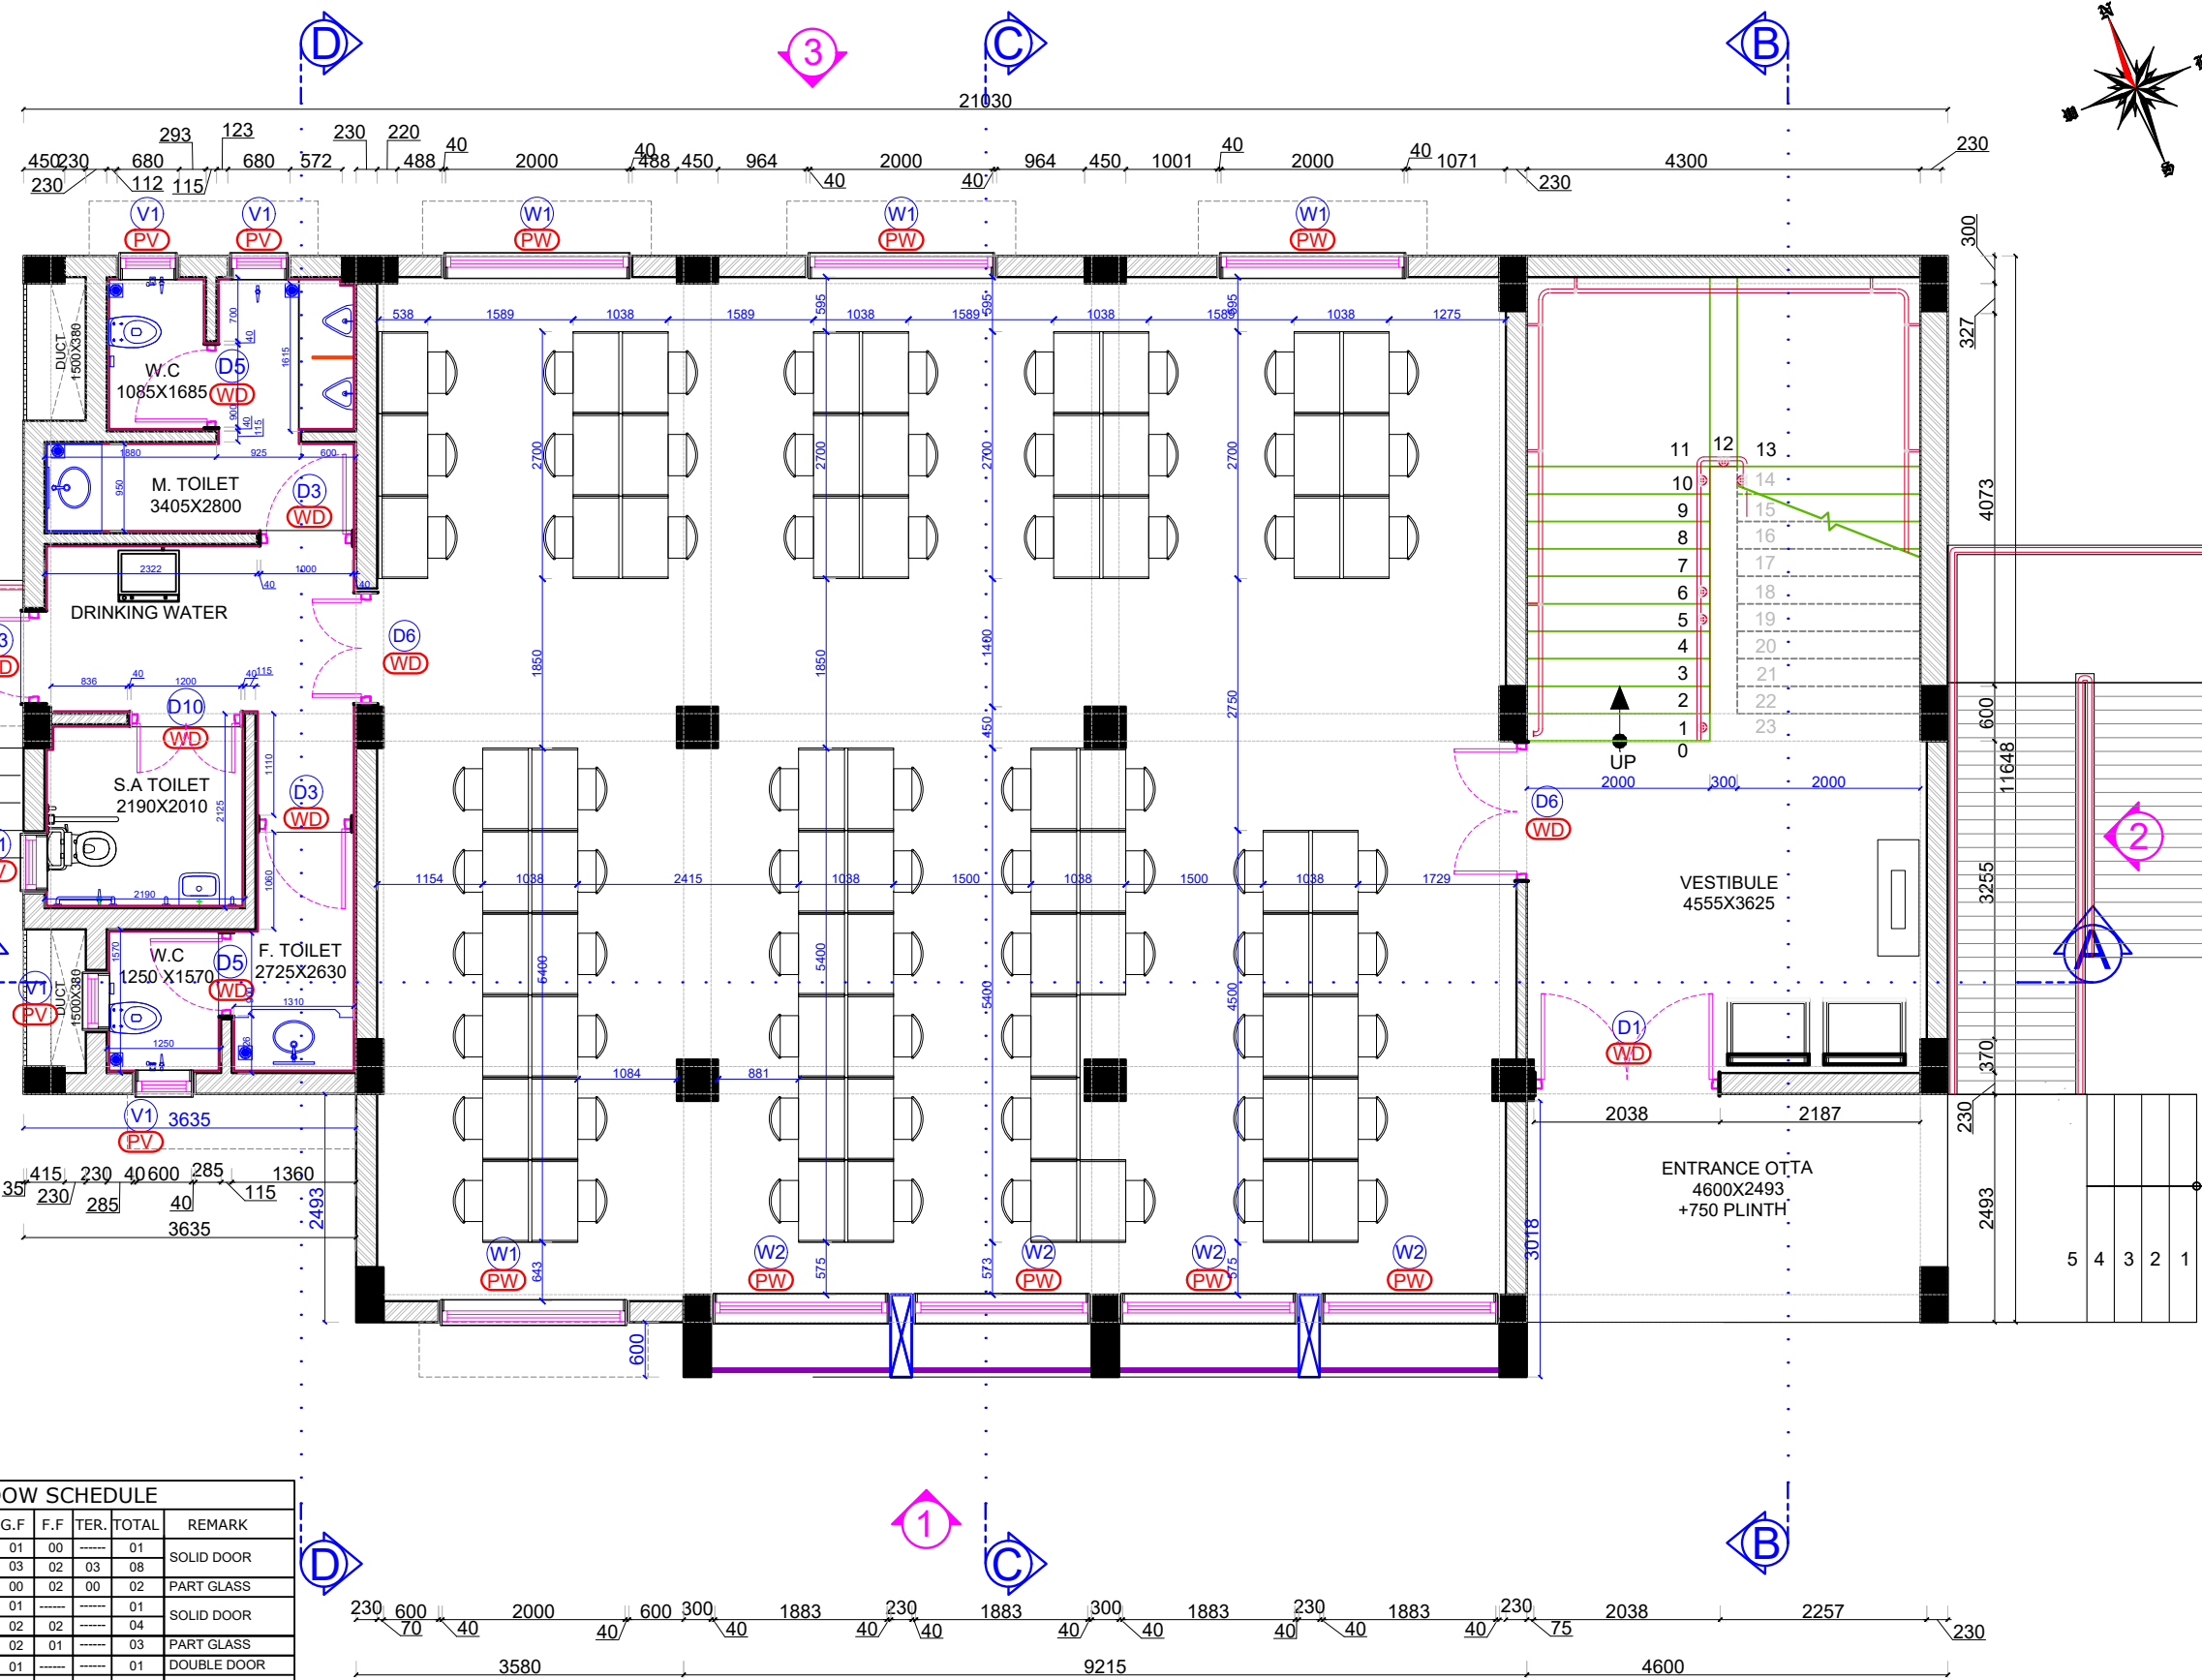

NOTES :

- THIS DRAWING IS THE PROPERTY OF ARCHITECTS ARG Creation Pvt. Ltd. AND CANNOT BE REPRODUCED, TRACED OR USED FOR ANY PURPOSE OTHER THAN THE SPECIFIC JOB AGAINST & FOR WHICH IT IS ISSUED, WITHOUT THEIR PRIOR WRITTEN PERMISSION.
- THE CONTRACTOR MUST VERIFY ALL THE DIMENSIONS ON THE JOB AND REPORT ANY DISCREPANCIES TO THE ARCHITECTS.
- DONOT SCALE THE DRAWING.
- FOLLOW FIGURED DIMENSIONS ONLY.
- FOR BUILDING LAYOUT, REFER ARCHITECTURAL DRAWINGS AND CORRESPONDING SERVICES DRAWINGS.
- THIS DRAWING SUPERSEDS ALL DRAWINGS.

DOOR WINDOW TYPE & LOCATION			
TYPE	DOOR TYPE	LOCATION	NOS
WD	WOODEN DOOR	ENTRANCE, SERVICE OTTA, SECURITY, TOILET, STORE, TERRACE	19
PD	HIGH PROFILE DOOR	HANDICAP TOILET (SLIDING DOOR)	01
GD	MS GRILL DOOR	PUMP RM., ELECTRICALRM., FIRE PANEL RM.	03
PW	HIGH PROFILE WINDOW	LIBRARY,PUMP RM., ELECTRICAL RM., SECURITY	24
PV	HIGH PROFILE VENT	LIBRARY TOILET, SECURITY TOILET	10

1 SEATER READING TABLE : 05 (005P)
2 SEATER READING TABLE : 33 (066P)
TOTAL : 071P
SINGAL BOOK RACK : 00 NOS
NEW PAPER RACK : 02 NOS
STATUE UNIT : 01 NOS

PLOT AREA :- 2,427.25 Sq.MT.
DEVELOPMENT AREA :- 1,262.24 Sq.MT.
BUILTUP AREA
GA. FLOOR :- 241.43 Sq.MT.
FF. FLOOR :- 241.43 Sq.MT.
STAIR. FLOOR :- 65.66 Sq.MT.
TOTAL :- 548.52 Sq.MT.

NO.	DATE	REMARKS
R5	----	--
R4	----	--
R3	----	--
R2	----	--
R1	----	--

REVISION
FOR APPROVAL

OWNER
SPORTS AUTHORITY OF GUJARAT - PIU
PROJECT
CONSTRUCTION OF
NAGAR PALIKA LIBRARY AT THARA
DIST. BANASKANTHA


ARG
architecture . interiors . exhibition
ARG Creation Pvt. Ltd.
401-403, Block-B, Steller,
Sindhu Bhawan Road, Ahmedabad - 380 059
Tel: 079-4940 0969,
E-mail: argcreation@hotmail.com,

TITLE:- THARA LIBRARY
GROUND FLOOR PLAN
ARCHITECTURE DRAWING
DATE:- 01.06.2026
SCALE:- 1=80
DRAWN BY :- VIPASHA
CHECKED BY :- PRAFUL M.
ISSUED :- 04.06.2026
DRG. NO.
GF01
R0

GROUND FLOOR PLAN
GF BUILTUP AREA :-241.43 SQ.MT.

DOOR WINDOW SCHEDULE								
TYPE	F. SIZE	SILL	LINTEL	G.F	F.F	TER.	TOTAL	REMARK
D1	2000X2910	-	3000	01	00	----	01	SOLID DOOR
D3	1000X2100	-	2190	03	02	03	08	SOLID DOOR
D3A	1000X2100	-	2190	00	02	00	02	PART GLASS
D4	900X2310	-	2400	01	----	----	01	SOLID DOOR
D5	900 X2100	-	2190	02	02	----	04	PART GLASS
D6	1500 X2910	-	3000	02	01	----	03	PART GLASS
D10	1200X2100	-	2190	01	----	----	01	DOUBLE DOOR
GD1	1200X2310	-	2400	03	----	----	03	LUVERS DOOR
W1	2000X2420	500	3000	04	06	01	11	SLIDING WINDOW
W2	1883X2720	200	3000	04	04	----	08	
W3	1000X1200	910	2190	----	01	02	03	
W5	1500X1410	910	2400	01	----	----	01	
W6	1200X1410	910	2400	03	----	----	03	
V1	600X750	1500	2190	07	03	----	10	VENT WITH EXHAUST FAN

STAMP STAMP STAMP STAMP STAMP STAMP

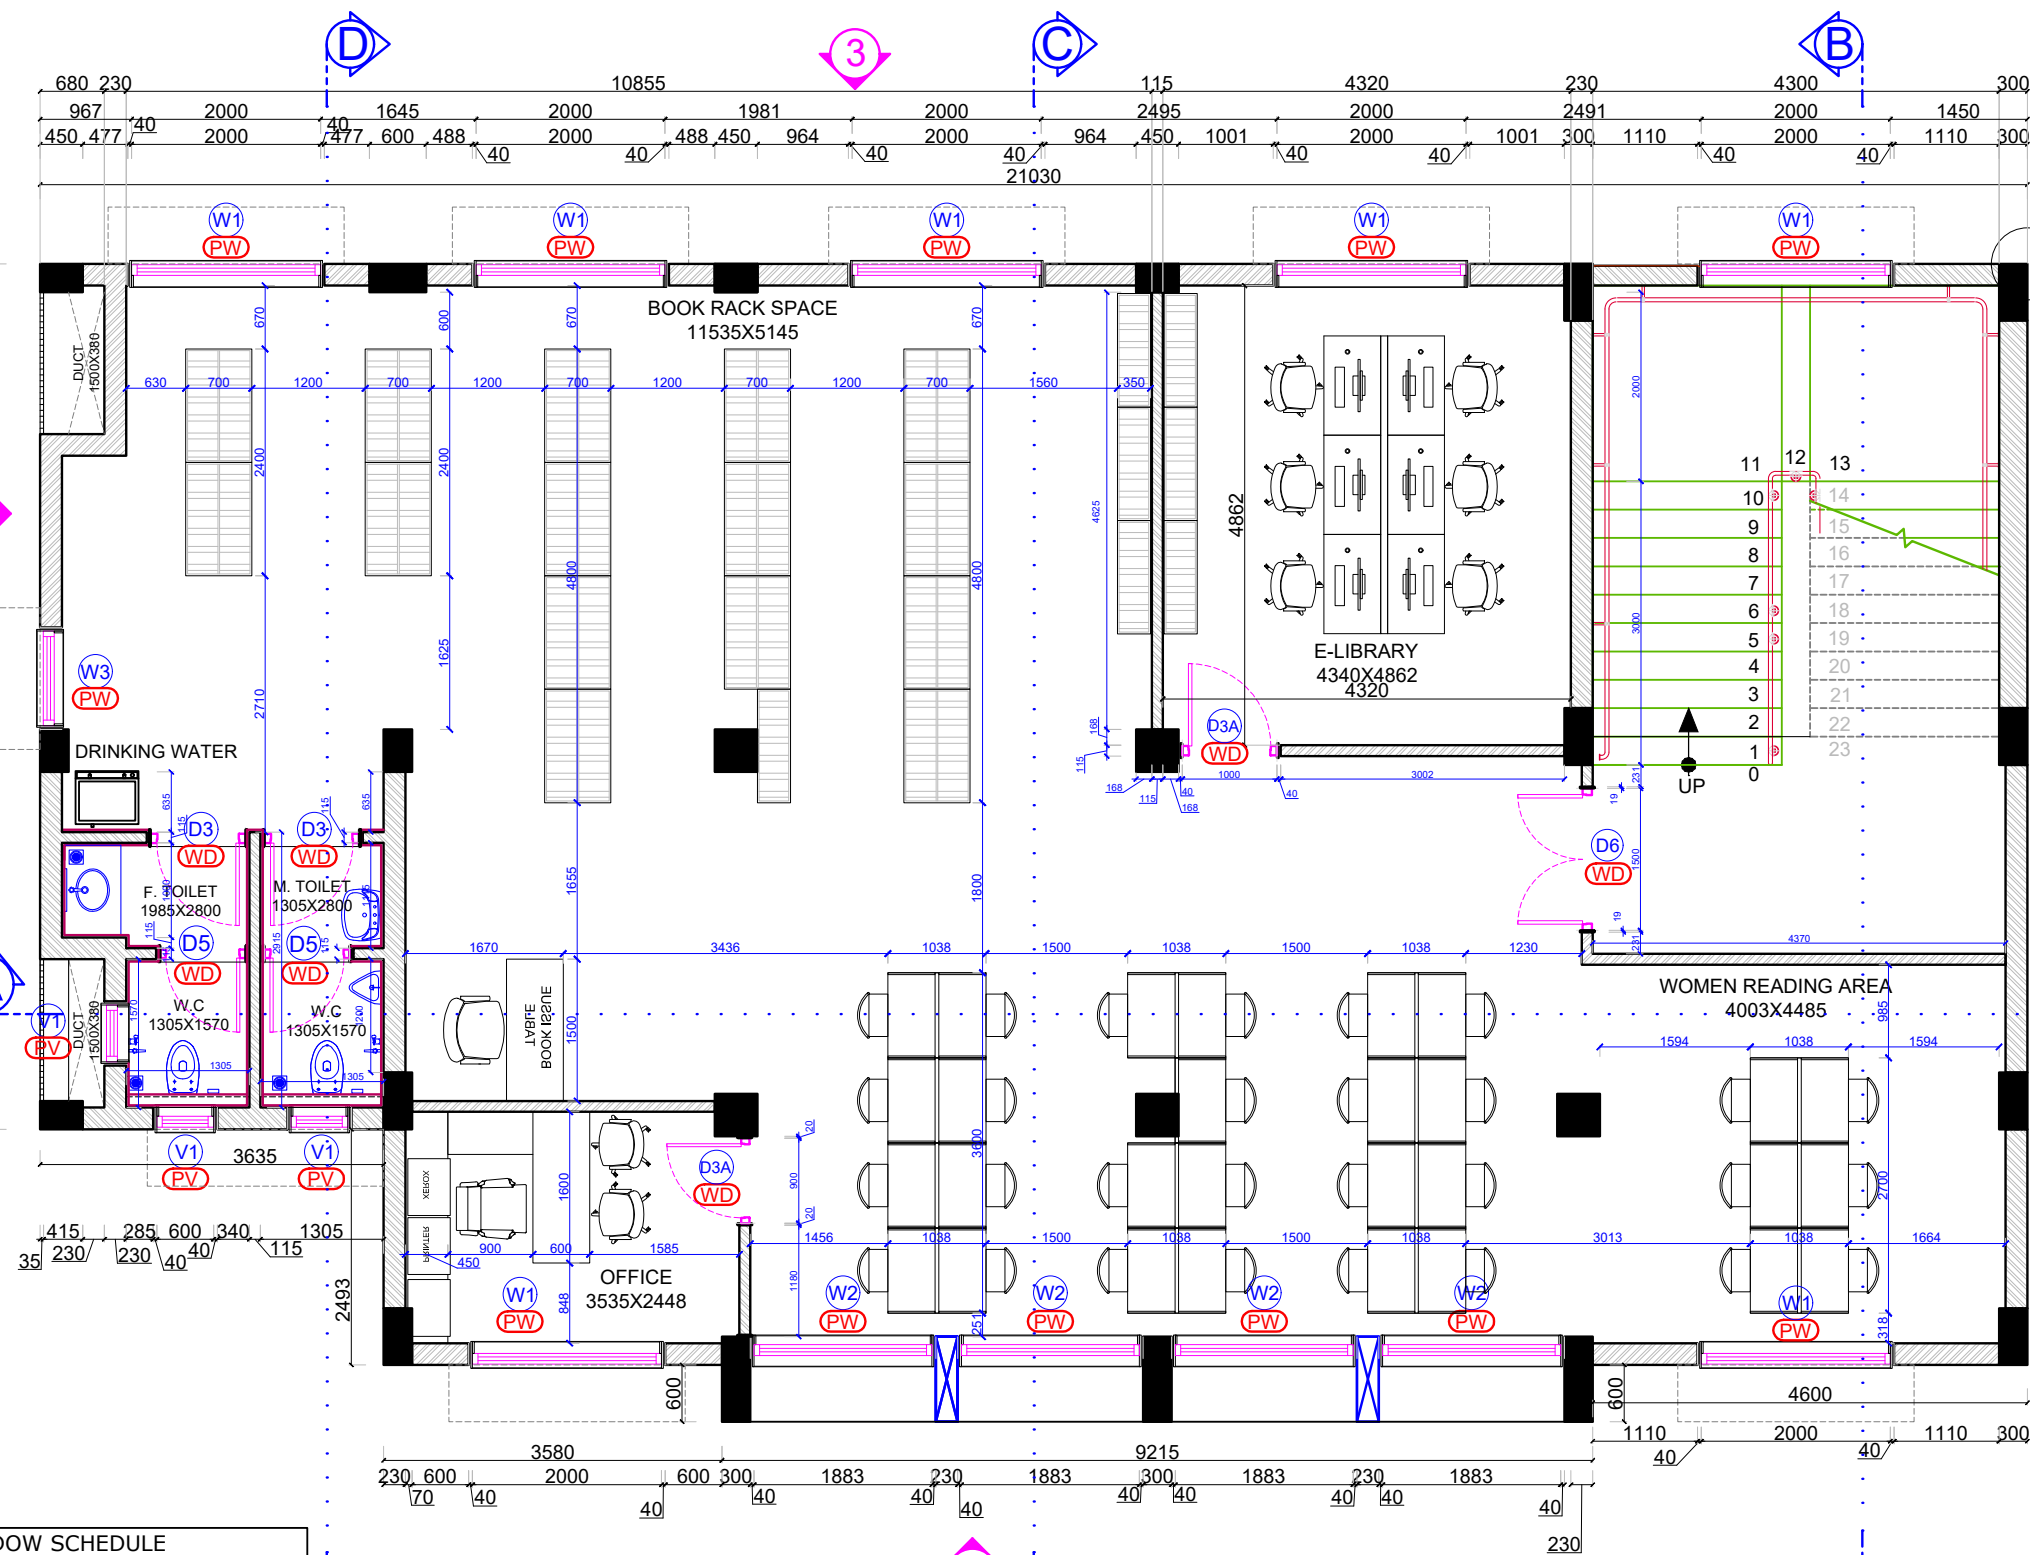

- NOTES :
1. THIS DRAWING IS THE PROPERTY OF ARCHITECTS ARG Creation Pvt. Ltd. AND CANNOT BE REPRODUCED, TRACED OR USED FOR ANY PURPOSE OTHER THAN THE SPECIFIC JOB AGAINST & FOR WHICH IT IS ISSUED, WITHOUT THEIR PRIOR WRITTEN PERMISSION.
 2. THE CONTRACTOR MUST VERIFY ALL THE DIMENSIONS ON THE JOB AND REPORT ANY DISCREPANCIES TO THE ARCHITECTS.
 3. DONOT SCALE THE DRAWING.
 4. FOLLOW FIGURED DIMENSIONS ONLY.
 5. FOR BUILDING LAYOUT, REFER ARCHITECTURAL DRAWINGS AND CORRESPONDING SERVICES DRAWINGS.
 6. THIS DRAWING SUPERSEDES ALL DRAWINGS.

DOOR WINDOW TYPE & LOCATION			
TYPE	DOOR TYPE	LOCATION	NOS
(WD)	WOODEN DOOR	ENTRANCE, SERVICE OTTA, SECURITY, TOILET, STORE, TERRACE	19
(PD)	HIGH PROFILE DOOR	HANDICAP TOILET (SLIDING DOOR)	01
(GD)	MS GRILL DOOR	PUMP RM., ELECTRICAL RM., FIRE PANEL RM.	03
(PW)	HIGH PROFILE WINDOW	LIBRARY, PUMP RM., ELECTRICAL RM., SECURITY	24
(PV)	HIGH PROFILE VENT	LIBRARY TOILET, SECURITY TOILET	10

1 SEATER READING TABLE : 01 (001P)
2 SEATER READING TABLE : 14 (028P)
E-LIBRARY : 06 (006P)
TOTAL : 035P
1 LIBRIAN TABLE : 01 (001P)
1 SEATER STAFF TABLE : 01X01 = (001P)
TOTAL : 29+2 = 31 P
SINGAL BOOK RACK : 07 NOS
DOUBLE SIDE BOOK RACK : 15 NOS

PLOT AREA :- 2,427.25 Sq.MT.
DEVELOPMENT AREA :- 1,262.24 Sq.MT.
BUILTUP AREA
GA. FLOOR :- 241.43 Sq.MT.
FF. FLOOR :- 241.43 Sq.MT.
STAIR. FLOOR :- 65.66 Sq.MT.
TOTAL :- 548.52 Sq.MT.

NO.	DATE	REMARKS
R5	----	--
R4	----	--
R3	----	--
R2	----	--
R1	----	--

R E V I S I O N

FOR APPROVAL

OWNER
SPORTS AUTHORITY OF GUJARAT - PIU
PROJECT
CONSTRUCTION OF
NAGAR PALIKA LIBRARY AT THARA
DIST. BANASKANTHA

ARG
architecture . interiors . exhibition
ARG Creation Pvt. Ltd.
401-403, Block-B, Steller,
Sindhu Bhavan Road, Ahmedabad - 380 059
Tel: 079-4940 0969,
E-mail: argcreation@hotmail.com,

TITLE:- THARA LIBRARY
FIRST FLOOR PLAN

ARCHITECTURE DRAWING	DRG. NO.
DATE:- 01.06.2026	FF02 R0
SCALE:- 1=80	
DRAWN BY :- VIPASHA	
CHECKED BY :- PRAFUL M.	
ISSUED :- 04.06.2026	

DOOR WINDOW SCHEDULE							
TYPE	F.SIZE	SILL	LINTEL	G.F	F.F	TER. TOTAL	REMARK
D1	2000X2910	-	3000	01	00	01	SOLID DOOR
D3	1000X2100	-	2190	03	02	03	PART GLASS
D3A	1000X2100	-	2190	00	02	00	PART GLASS
D4	900X2310	-	2400	01	-----	01	SOLID DOOR
D5	900 X2100	-	2190	02	02	04	PART GLASS
D6	1500 X2910	-	3000	02	01	03	PART GLASS
D10	1200X2100	-	2190	01	-----	01	DOUBLE DOOR
GD1	1200X2310	-	2400	03	-----	03	LUVERS DOOR
W1	2000X2420	500	3000	04	06	01	SLIDING WINDOW
W2	1883X2720	200	3000	04	04	08	
W3	1000X1200	910	2190	-----	01	02	
W5	1500X1410	910	2400	01	-----	01	
W6	1200X1410	910	2400	03	-----	03	
V1	600X750	1500	2190	07	03	10	VENT WITH EXHAUST FAN

FIRST FLOOR PLAN
FF BUILTUP AREA :-241.43 SQ.MT.

STAMP


STAMP

STAMP

STAMP

STAMP

STAMP

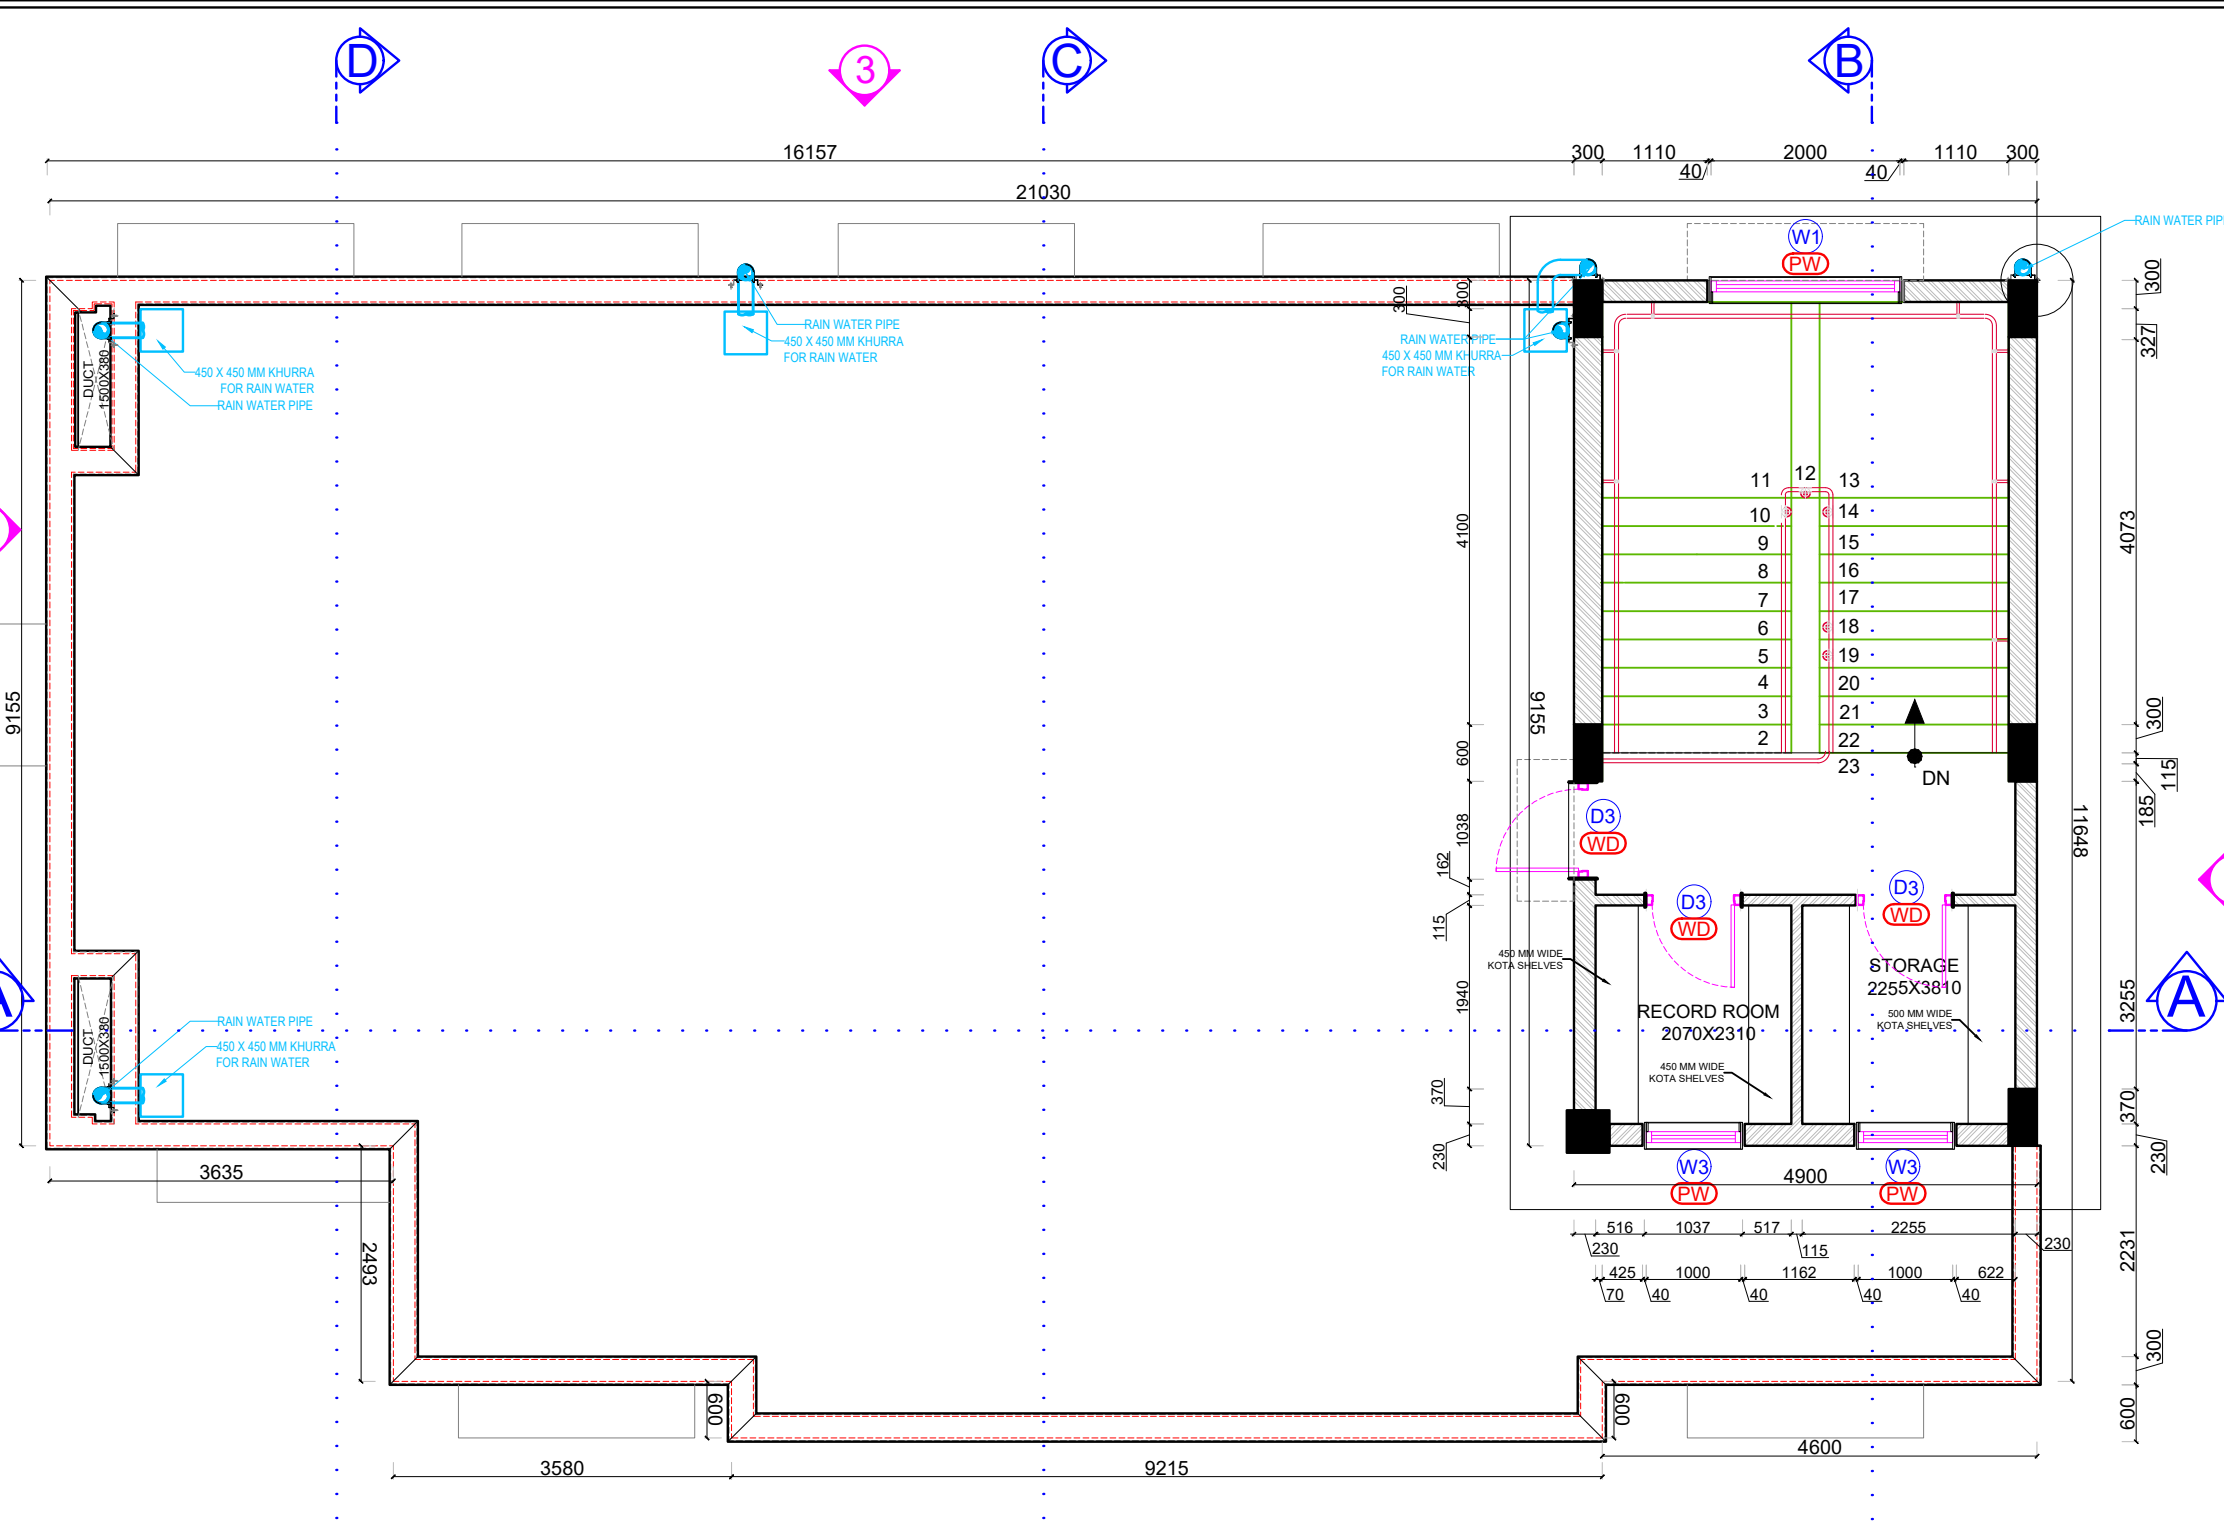

DOOR WINDOW SCHEDULE									
TYPE	F.SIZE	SILL	LINTEL	G.F	F.F	TER.	TOTAL	REMARK	
D1	2000X2910	-	3000	01	00	-----	01	SOLID DOOR	
D3	1000X2100	-	2190	03	02	03	08	SOLID DOOR	
D3A	1000X2100	-	2190	00	02	00	02	PART GLASS	
D4	900X2310	-	2400	01	-----	-----	01	SOLID DOOR	
D5	900 X2100	-	2190	02	02	-----	04	SOLID DOOR	
D6	1500 X2910	-	3000	02	01	-----	03	PART GLASS	
D10	1200X2100	-	2190	01	-----	-----	01	DOUBLE DOOR	
GD1	1200X2310	-	2400	03	-----	-----	03	LUVERS DOOR	
W1	2000X2420	500	3000	04	06	01	11	SLIDING WINDOW	
W2	1883X2720	200	3000	04	04	-----	08		
W3	1000X1200	910	2190	-----	01	02	03		
W5	1500X1410	910	2400	01	-----	-----	01		
W6	1200X1410	910	2400	03	-----	-----	03		
V1	600X750	1500	2190	07	03	-----	10	VENT WITH EXHAUST FAN	

TERRACE FLOOR PLAN
STAIR BUILTUP AREA :-65.66 SQ.MT.

- NOTES :
- THIS DRAWING IS THE PROPERTY OF ARCHITECTS ARG Creation Pvt. Ltd. AND CANNOT BE REPRODUCED, TRACED OR USED FOR ANY PURPOSE OTHER THAN THE SPECIFIC JOB AGAINST & FOR WHICH IT IS ISSUED, WITHOUT THEIR PRIOR WRITTEN PERMISSION.
 - THE CONTRACTOR MUST VERIFY ALL THE DIMENSIONS ON THE JOB AND REPORT ANY DISCREPANCIES TO THE ARCHITECTS.
 - DONOT SCALE THE DRAWING.
 - FOLLOW FIGURED DIMENSIONS ONLY.
 - FOR BUILDING LAYOUT, REFER ARCHITECTURAL DRAWINGS AND CORRESPONDING SERVICES DRAWINGS.
 - THIS DRAWING SUPERSEDS ALL DRAWINGS.

DOOR WINDOW TYPE & LOCATION			
TYPE	DOOR TYPE	LOCATION	NOS
(WD)	WOODEN DOOR	ENTRANCE, SERVICE OTTA, SECURITY, TOILET, STORE, TERRACE	19
(PD)	HIGH PROFILE DOOR	HANDICAP TOILET (SLIDING DOOR)	01
(GD)	MS GRILL DOOR	PUMP RM., ELECTRICALRM., FIRE PANEL RM.	03
(PW)	HIGH PROFILE WINDOW	LIBRARY,PUMP RM., ELECTRICAL RM., SECURITY	24
(PV)	HIGH PROFILE VENT	LIBRARY TOILET, SECURITY TOILET	10

PLOT AREA :- 2,427.25 Sq.MT.
DEVELOPMENT AREA :- 1,262.24 Sq.MT.
BUILTUP AREA
GA. FLOOR :- 241.43 Sq.MT.
FF. FLOOR :- 241.43 Sq.MT.
STAIR. FLOOR :- 65.66 Sq.MT.
TOTAL :- 548.52 Sq.MT.

NO.	DATE	REMARKS
R5	----	--
R4	----	--
R3	----	--
R2	----	--
R1	----	--


REVISION
FOR APPROVAL

OWNER
SPORTS AUTHORITY OF GUJARAT - PIU
PROJECT
CONSTRUCTION OF
NAGAR PALIKA LIBRARY AT THARA
DIST. BANASKANTHA

ARG
architecture . interiors . exhibition
ARG Creation Pvt. Ltd.
401-403, Block-B, Stellar,
Sindhu Bhawan Road, Ahmedabad - 380 059
Tel: 079-4940 0969,
E-mail: argcreation@hotmail.com,

TITLE:- THARA LIBRARY
TERRACE FLOOR PLAN
ARCHITECTURE DRAWING
DATE:- 01.06.2026
SCALE:- 1=80
DRAWN BY :- VIPASHA
CHECKED BY :- PRAFUL M.
ISSUED :- 04.06.2026
DRG. NO.
TR03
R0

STAMP STAMP STAMP STAMP STAMP STAMP

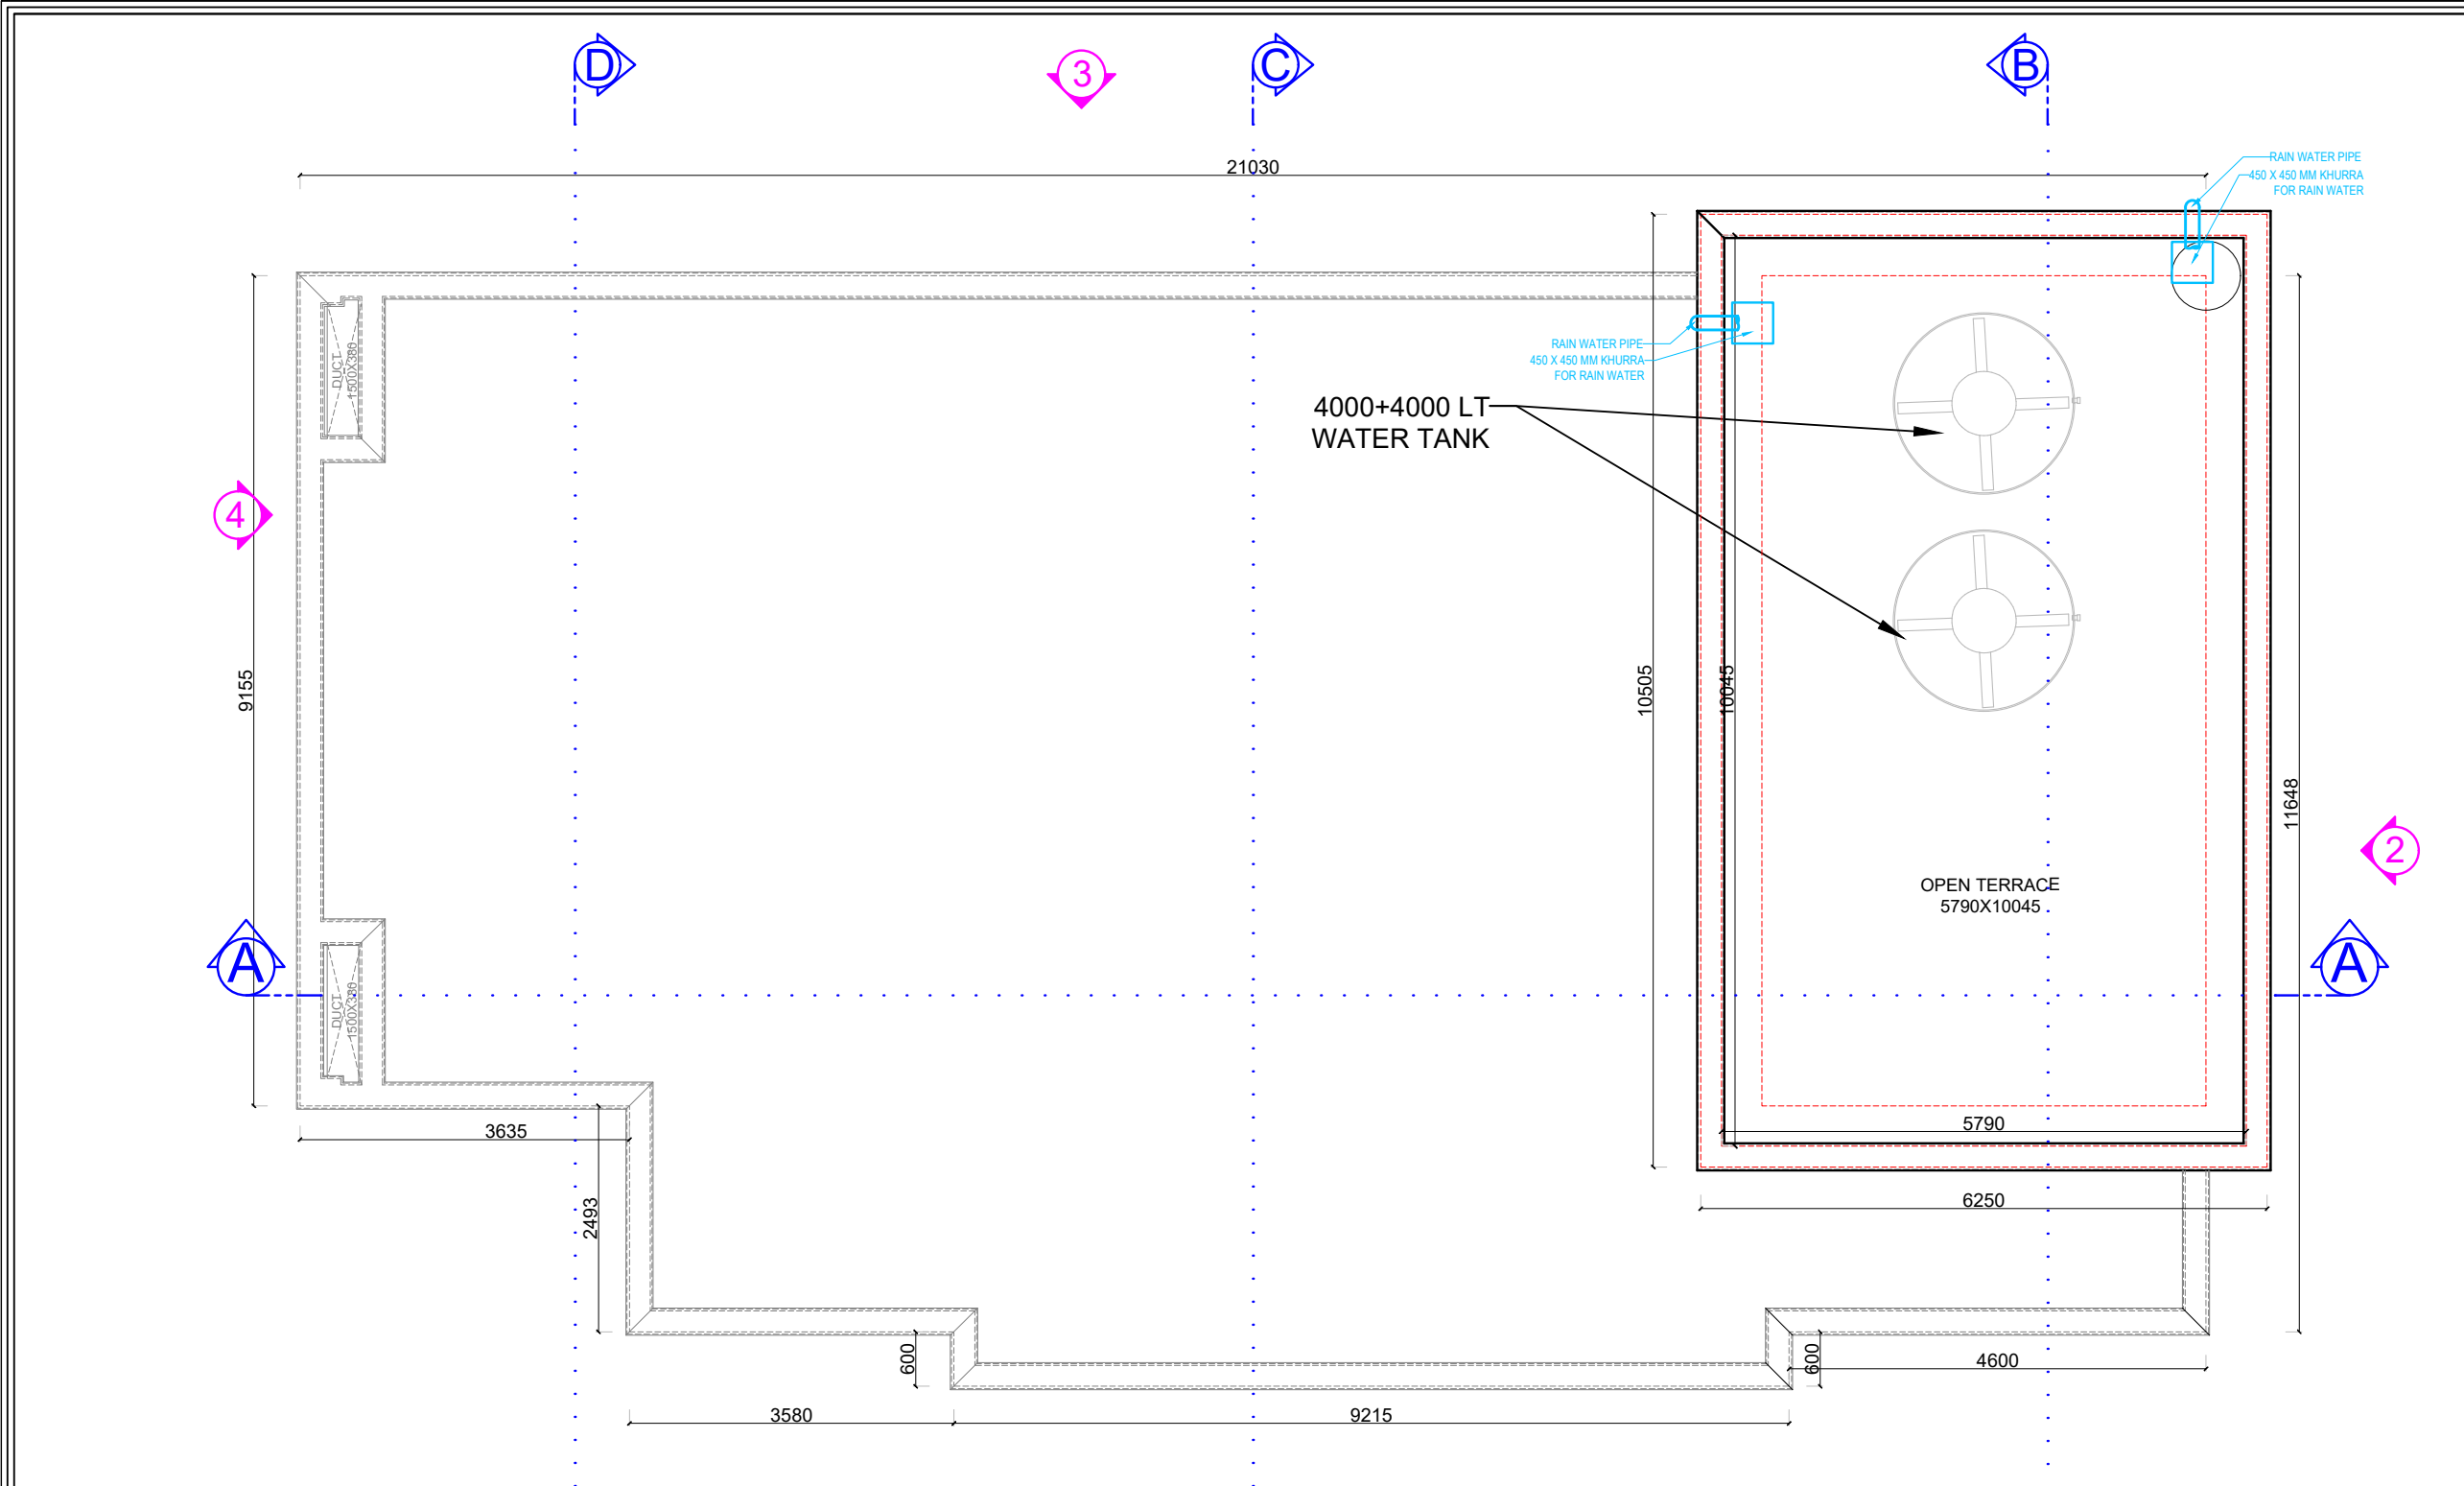

DOOR WINDOW SCHEDULE									
TYPE	F.SIZE	SILL	LINTEL	G.F	F.F	TER.	TOTAL	REMARK	
D1	2000X2910	-	3000	01	00	-----	01	SOLID DOOR	
D3	1000X2100	-	2190	03	02	03	08		
D3A	1000X2100	-	2190	00	02	00	02		
D4	900X2310	-	2400	01	-----	-----	01	SOLID DOOR	
D5	900 X2100	-	2190	02	02	-----	04		
D6	1500 X2910	-	3000	02	01	-----	03	PART GLASS	
D10	1200X2100	-	2190	01	-----	-----	01	DOUBLE DOOR	
GD1	1200X2310	-	2400	03	-----	-----	03	LUVERS DOOR	
W1	2000X2420	500	3000	04	06	01	11	SLIDING WINDOW	
W2	1883X2720	200	3000	04	04	-----	08		
W3	1000X1200	910	2190	-----	01	02	03		
W5	1500X1410	910	2400	01	-----	-----	01		
W6	1200X1410	910	2400	03	-----	-----	03		
V1	600X750	1500	2190	07	03	-----	10	VENT WITH EXHAUST FAN	

STAMP	STAMP	STAMP	STAMP	STAMP	STAMP

NOTES :

- THIS DRAWING IS THE PROPERTY OF ARCHITECTS ARG Creation Pvt. Ltd. AND CANNOT BE REPRODUCED, TRACED OR USED FOR ANY PURPOSE OTHER THAN THE SPECIFIC JOB AGAINST & FOR WHICH IT IS ISSUED, WITHOUT THEIR PRIOR WRITTEN PERMISSION.
- THE CONTRACTOR MUST VERIFY ALL THE DIMENSIONS ON THE JOB AND REPORT ANY DISCREPANCIES TO THE ARCHITECTS.
- DONOT SCALE THE DRAWING.
- FOLLOW FIGURED DIMENSIONS ONLY.
- FOR BUILDING LAYOUT, REFER ARCHITECTURAL DRAWINGS AND CORRESPONDING SERVICES DRAWINGS.
- THIS DRAWING SUPERSEDS ALL DRAWINGS.

DOOR WINDOW TYPE & LOCATION			
TYPE	DOOR TYPE	LOCATION	NOS
WD	WOODEN DOOR	ENTRANCE, SERVICE OTTA, SECURITY, TOILET, STORE, TERRACE	19
PD	HIGH PROFILE DOOR	HANDICAP TOILET (SLIDING DOOR)	01
GD	MS GRILL DOOR	PUMP RM., ELECTRICALRM., FIRE PANEL RM.	03
PW	HIGH PROFILE WINDOW	LIBRARY,PUMP RM., ELECTRICAL RM., SECURITY	24
PV	HIGH PROFILE VENT	LIBRARY TOILET, SECURITY TOILET	10

PLOT AREA :- 2,427.25 Sq.MT.

DEVELOPMENT AREA :- 1,262.24 Sq.MT.

BUILTUP AREA

GA. FLOOR :- 241.43 Sq.MT.

FF. FLOOR :- 241.43 Sq.MT.

STAIR. FLOOR :- 65.66 Sq.MT.

TOTAL :- 548.52 Sq.MT.

NO.	DATE	REMARKS
R5	----	--
R4	----	--
R3	----	--
R2	----	--
R1	----	--

R E V I S I O N

FOR APPROVAL

OWNER

SPORTS AUTHORITY OF GUJARAT - PIU

PROJECT

CONSTRUCTION OF NAGAR PALIKA LIBRARY AT THARA DIST. BANASKANTHA

ARG

architecture . interiors . exhibition





ARG Creation Pvt. Ltd.

401-403, Block-B, Steller,
Sindhu Bhawan Road, Ahmedabad - 380 059
Tel: 079-4940 0969,
E-mail: argcreation@hotmail.com,

TITLE:- THARA LIBRARY

TOP TERRACE FLOOR PLAN

ARCHITECTURE DRAWING	DRG. NO.
DATE:- 01.06.2026	TF04 R0
SCALE:- 1=80	
DRAWN BY :- VIPASHA	
CHECKED BY :- PRAFUL M.	
ISSUED :- 04.06.2026	

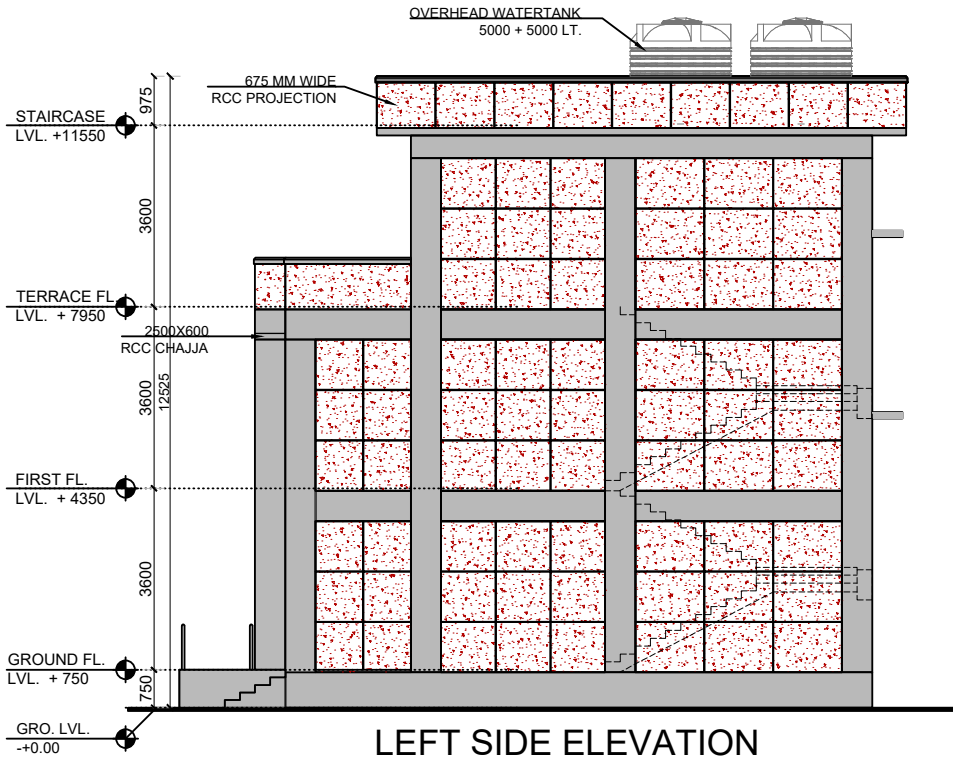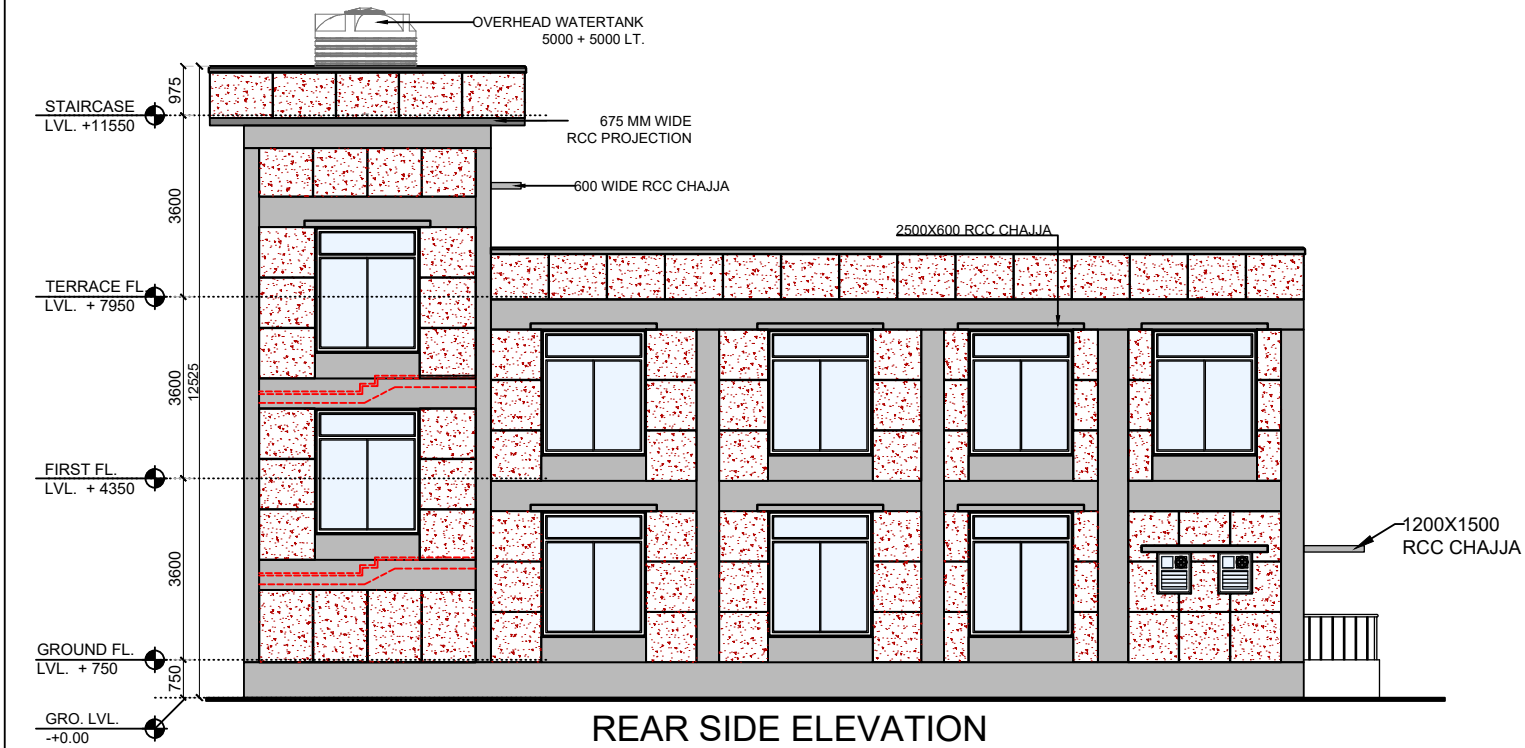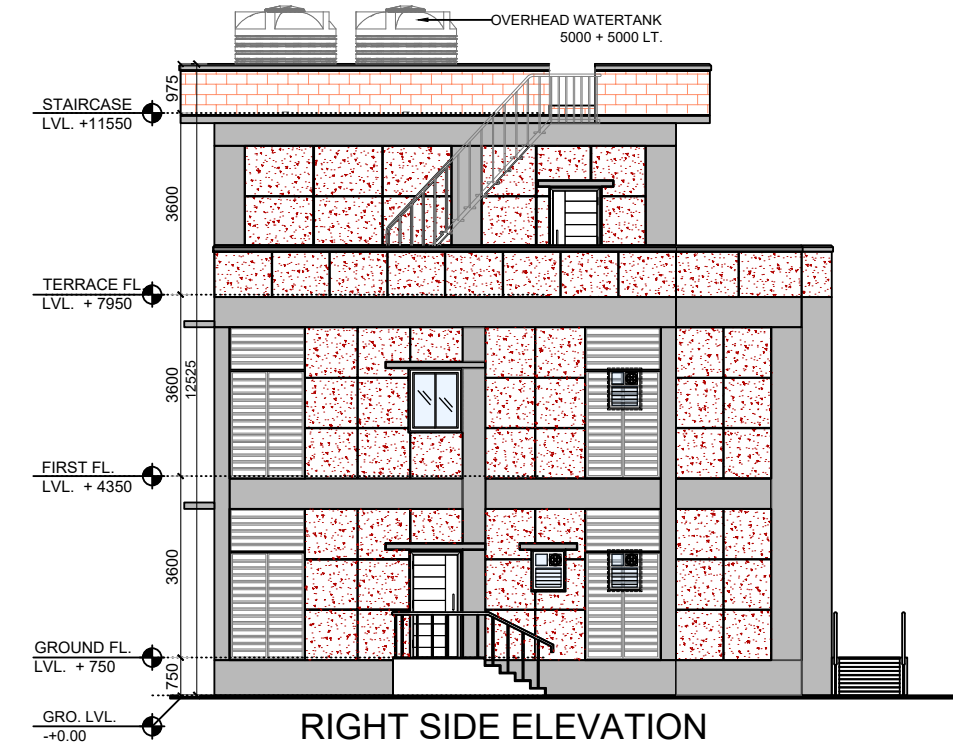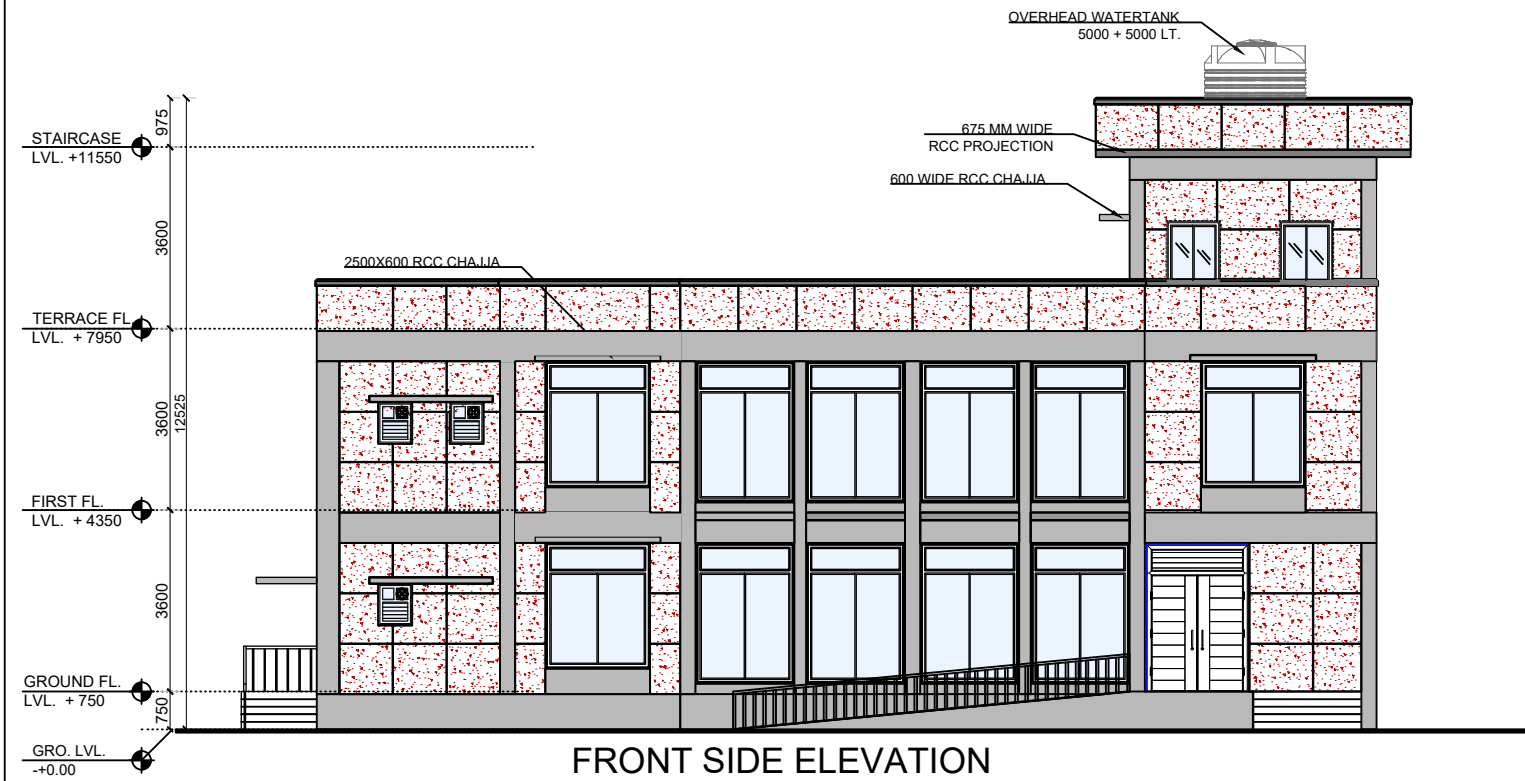

- NOTES :
1. THIS DRAWING IS THE PROPERTY OF ARCHITECTS ARG Creation Pvt. Ltd. AND CANNOT BE REPRODUCED, TRACED OR USED FOR ANY PURPOSE OTHER THAN THE SPECIFIC JOB AGAINST & FOR WHICH IT IS ISSUED, WITHOUT THEIR PRIOR WRITTEN PERMISSION.
 2. THE CONTRACTOR MUST VERIFY ALL THE DIMENSIONS ON THE JOB AND REPORT ANY DISCREPANCIES TO THE ARCHITECTS.
 3. DONOT SCALE THE DRAWING.
 4. FOLLOW FIGURED DIMENSIONS ONLY.
 5. FOR BUILDING LAYOUT, REFER ARCHITECTURAL DRAWINGS AND CORRESPONDING SERVICES DRAWINGS.
 6. THIS DRAWING SUPERSEDS ALL DRAWINGS.

NO.	DATE	REMARKS
R5	----	--
R4	----	--
R3	----	--
R2	----	--
R1	----	--

REVISION

FOR APPROVAL

OWNER

SPORTS AUTHORITY OF GUJARAT - PIU

PROJECT





CONSTRUCTION OF
NAGAR PALIKA LIBRARY AT THARA
DIST. BANASKANTHA

ARG
architecture . interiors . exhibition
ARG Creation Pvt. Ltd.
401-403, Block-B, Stellar,
Sindhu Bhavan Road, Ahmedabad - 380 059
Tel: 079-4940 0969,
E-mail: argcreation@hotmail.com,

TITLE:- THARA LIBRARY
ELEVATION-1,2,3,& 4

ARCHITECTURE DRAWING	DRG. NO.
DATE:- 01.06.2026	EV01 R0
SCALE:- 1=150	
DRAWN BY :- VIPASHA	
CHECKED BY :- PRAFUL M.	
ISSUED :- 04.06.2026	

STAMP	STAMP	STAMP	STAMP	STAMP	STAMP

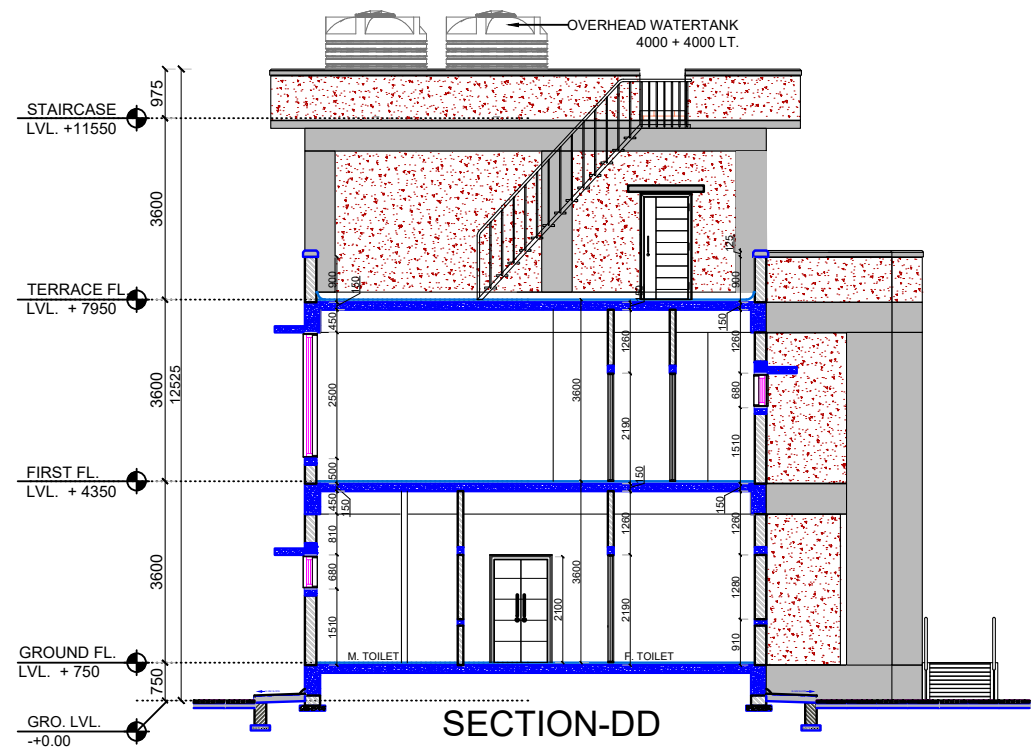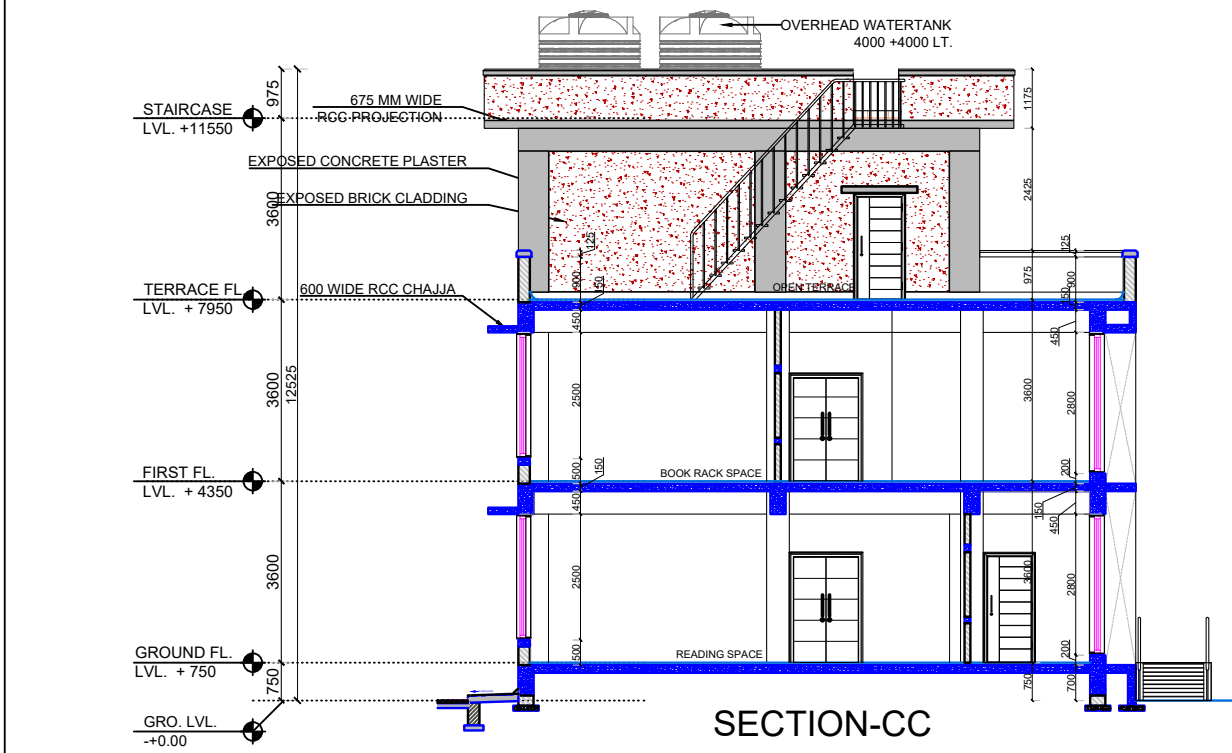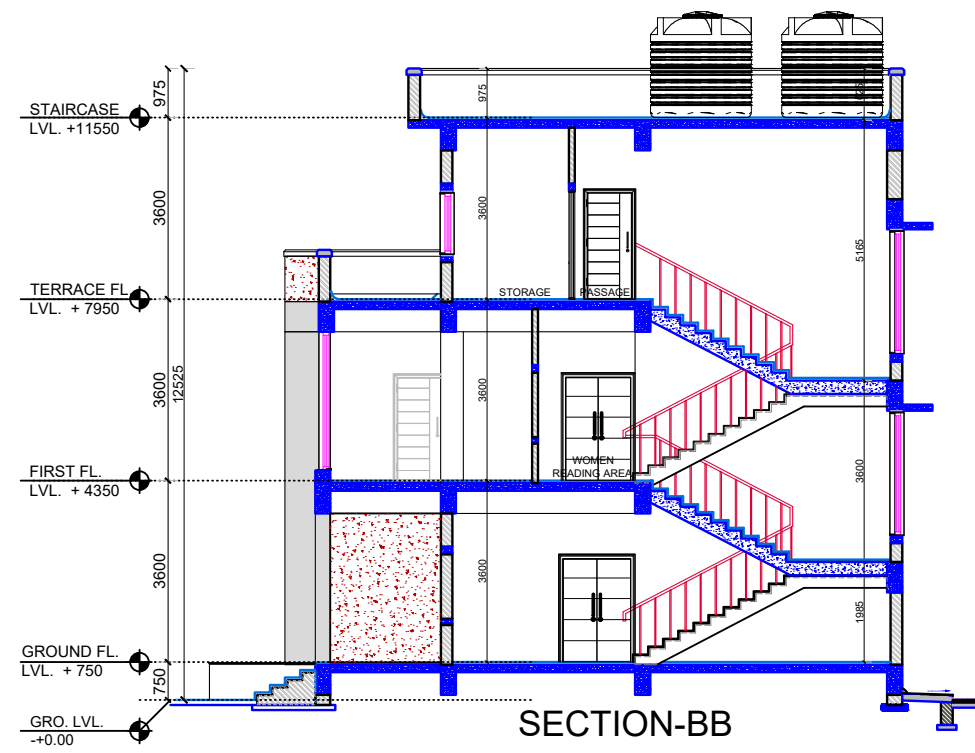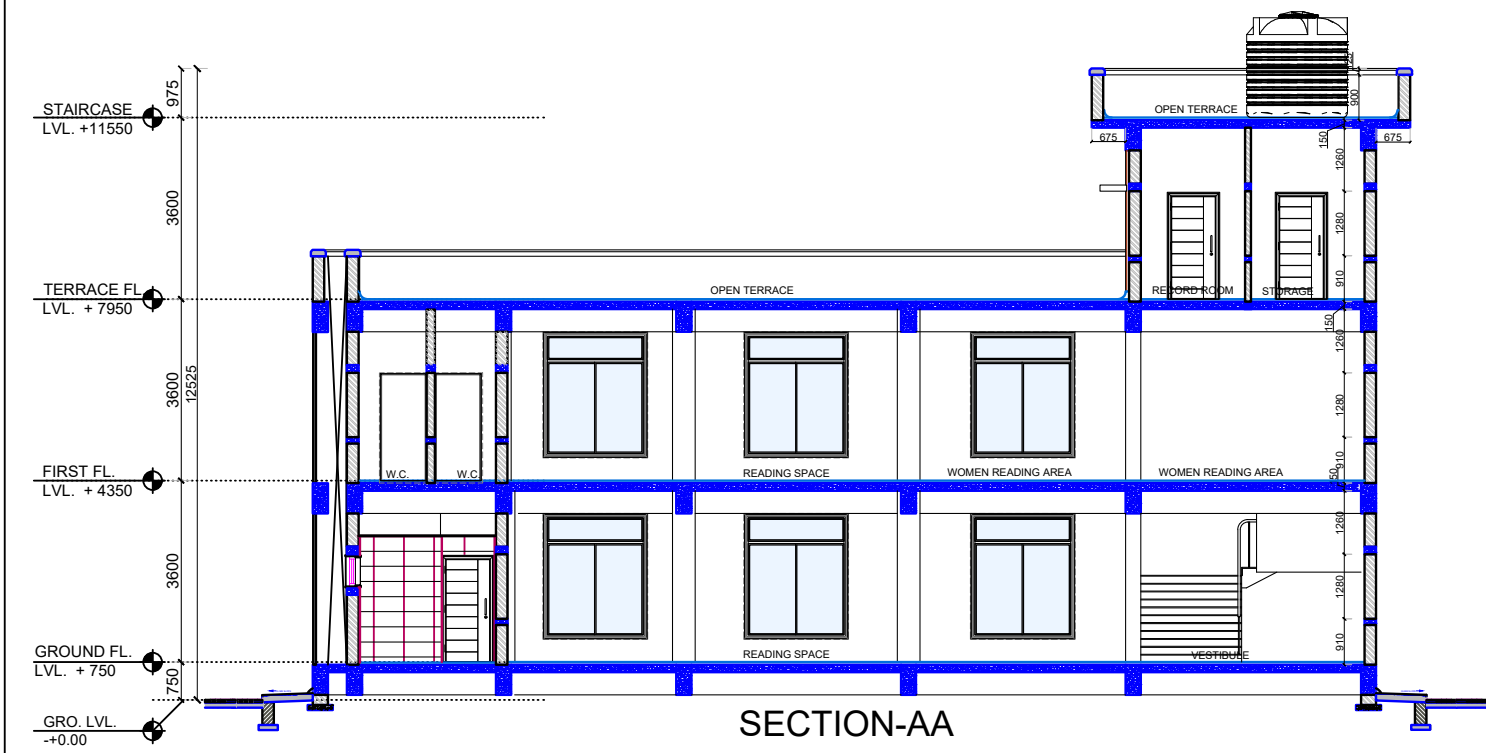

- NOTES :
1. THIS DRAWING IS THE PROPERTY OF ARCHITECTS ARG Creation Pvt. Ltd. AND CANNOT BE REPRODUCED, TRACED OR USED FOR ANY PURPOSE OTHER THAN THE SPECIFIC JOB AGAINST & FOR WHICH IT IS ISSUED, WITHOUT THEIR PRIOR WRITTEN PERMISSION.
 2. THE CONTRACTOR MUST VERIFY ALL THE DIMENSIONS ON THE JOB AND REPORT ANY DISCREPANCIES TO THE ARCHITECTS.
 3. DONOT SCALE THE DRAWING.
 4. FOLLOW FIGURED DIMENSIONS ONLY.
 5. FOR BUILDING LAYOUT, REFER ARCHITECTURAL DRAWINGS AND CORRESPONDING SERVICES DRAWINGS.
 6. THIS DRAWING SUPERSEDS ALL DRAWINGS.

NO.	DATE	REMARKS
R5	----	--
R4	----	--
R3	----	--
R2	----	--
R1	----	--

REVISION

FOR APPROVAL

OWNER
SPORTS AUTHORITY OF GUJARAT - PIU

PROJECT
CONSTRUCTION OF
NAGAR PALIKA LIBRARY AT THARA
DIST. BANASKANTHA

ARG
architecture . interiors . exhibition
ARG Creation Pvt. Ltd.
401-403, Block-B, Stellar,
Sindhu Bhawan Road, Ahmedabad - 380 059
Tel: 079-4940 0969,
E-mail: argcreation@hotmail.com,

TITLE:- THARA LIBRARY
SECTIONS-AA,BB,CC & DD

ARCHITECTURE DRAWING	DRG. NO.
DATE:- 13.06.2026	SC01 R0
SCALE:- 1=150	
DRAWN BY :- VIPASHA	
CHECKED BY :- PRAFUL M.	
ISSUED :- 02.01.2026	

STAMP	STAMP	STAMP	STAMP	STAMP	STAMP
-------	-------	-------	-------	-------	-------