



NOTES

- 1. ALL DIMENSION ARE IN MILLIMETERS UNLESS OTHERWISE SPECIFIED. ONLY WRITTEN DIMENSION TO BE FOLLOW.
- 2. LAYOUT IS SUBJECT TO MINOR MODIFICATION AS PER SITE CONDITION
- 3. THE SITE PLAN DEPICTED IN DRAWING DOES NOT ACCURATELY REFLECT THE SURVEY DATA.

PROJECT NAME : **AMBAPANI
ECO-TOURISM**
DESIGN PARTNER LEAD ARCHITECT

ANAND TATU
ARCHITECTS | URBAN PLANNERS | INTERIOR DESIGNERS
301, MARUTI ARCADE, SHIVRANJANI CROSS ROADS,
132' RING ROAD, SATELLITE, AHMEDABAD - 380 015
GUJARAT, INDIA.
PH : 079 35517929, EMAIL : anandtatu@gmail.com


CLIENT

VYARA FOREST DIVISION


REVISION					
REV.	DATE	DESCRIPTION	DRN.	CKD.	APD.

REMARKS


DRG. NAME : MASTER PLAN					
DRAWING STATUS		FOR APPROVAL		FOR EXECUTION	
		<div></div>		<div></div>	
SCALE:	1M 2M 3M	5M	10M	<div>N</div> <div></div>	
DATE:	01/06/2026	CHECKED BY:	ST		
DRAWN BY:	PV	APPROVED BY:	AT		
DRG. NO : FS-AT-VYR-AR-1001					
DISCIPLINE: ARCHITECTURAL		SHT. NO.		REV. NO.	
		01		R01	

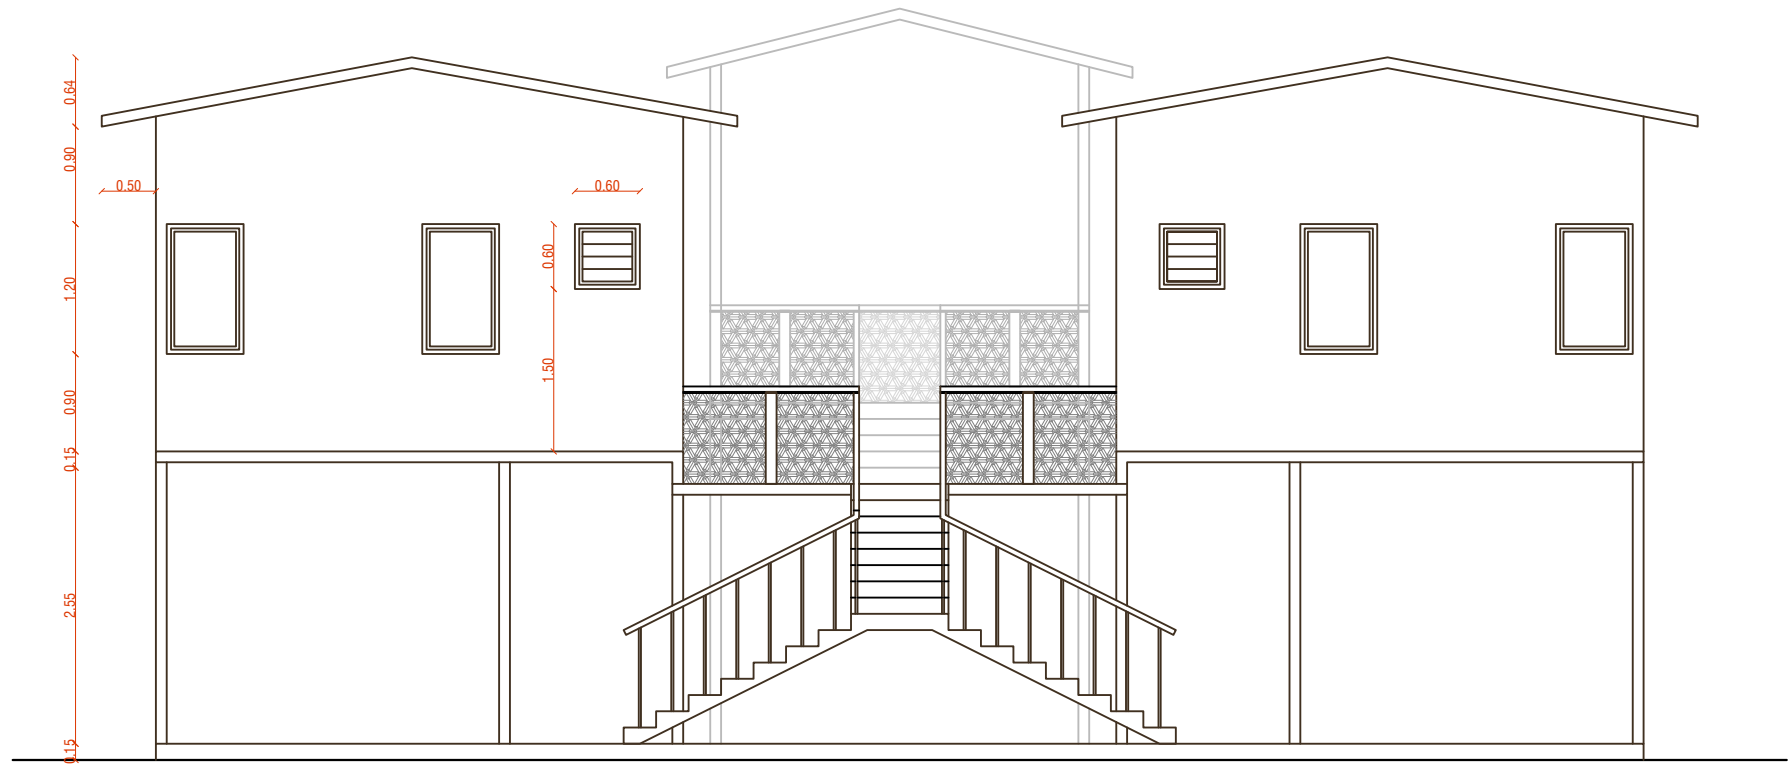

FRONT ELEVATION

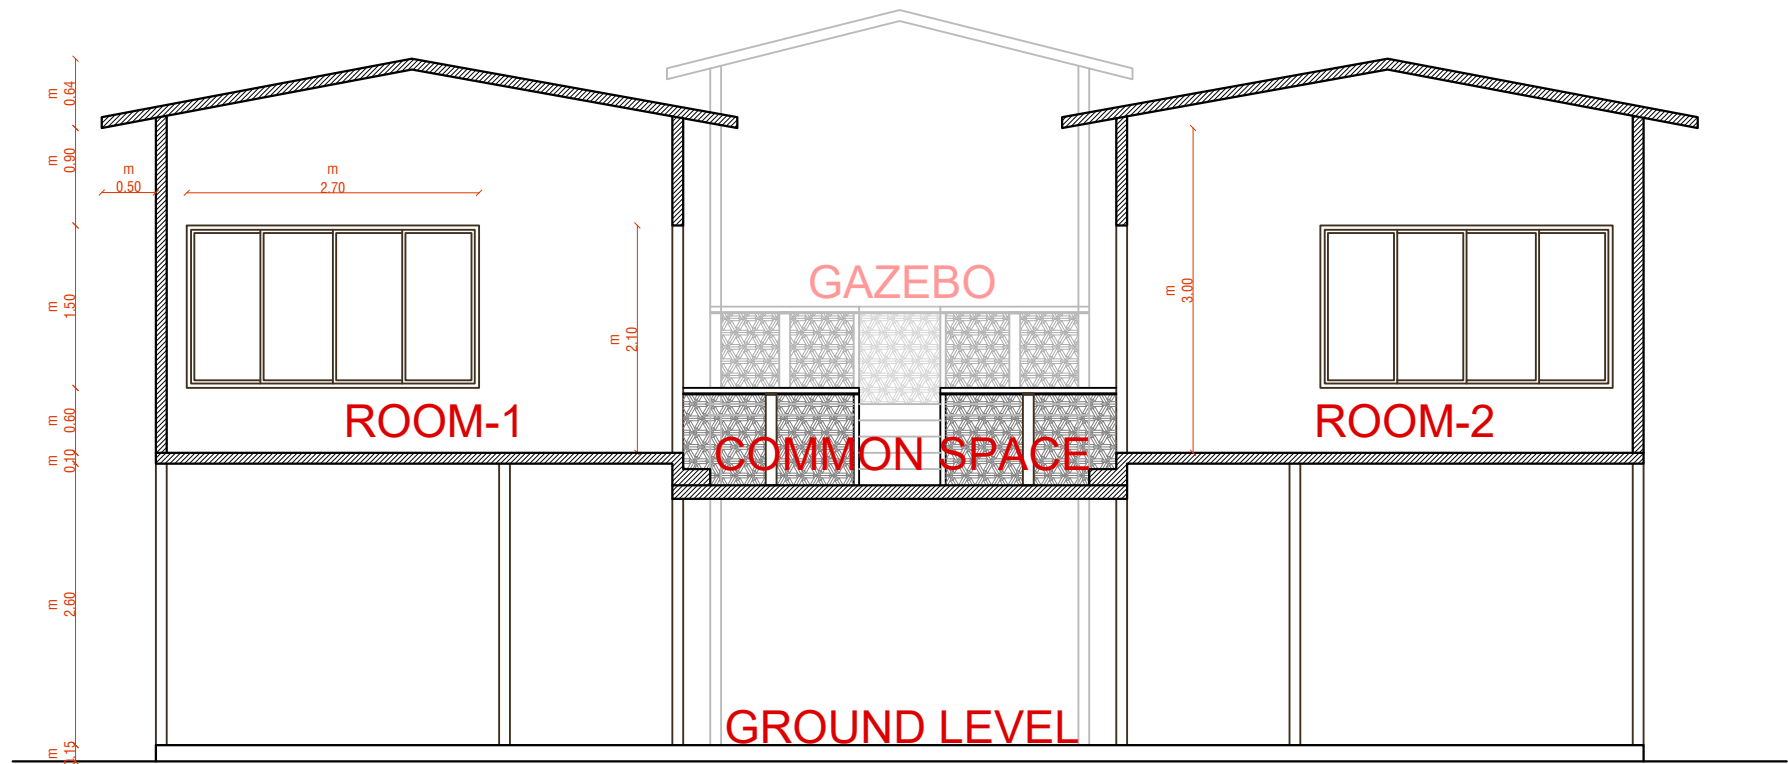

SECTION

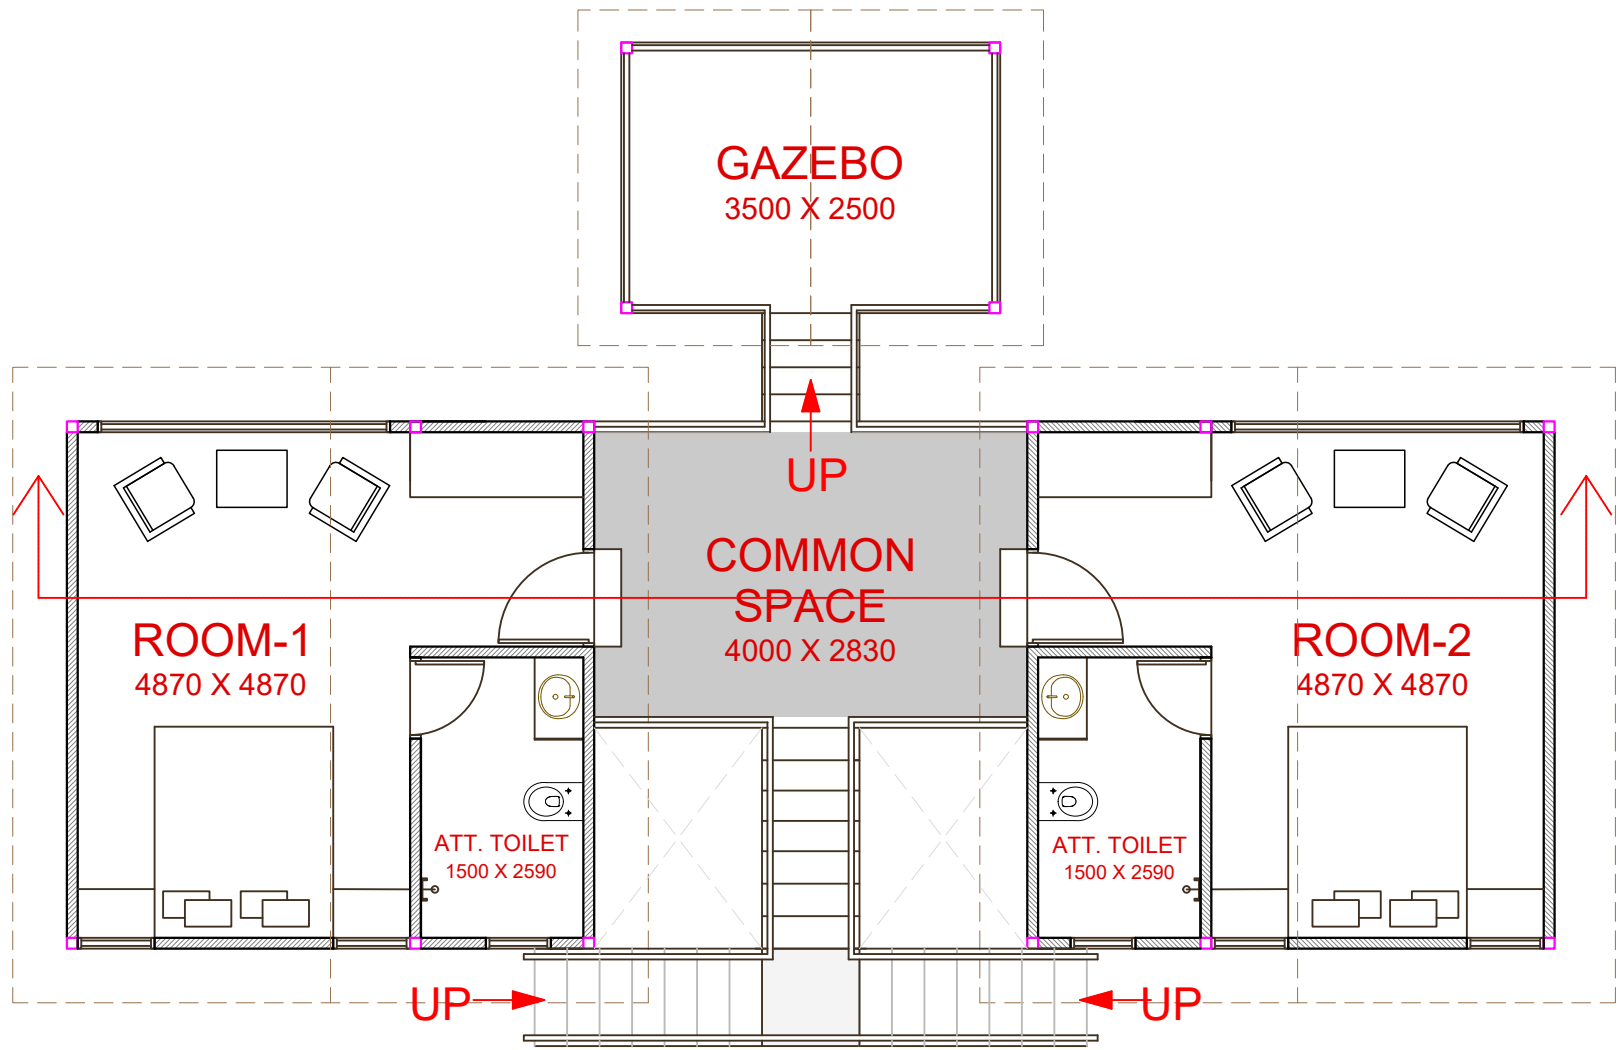

FLOOR PLAN

AREA : 68.40 SQ.M.

NOTES

1. ALL DIMENSION ARE IN MILLIMETERS UNLESS OTHERWISE SPECIFIED. ONLY WRITTEN DIMENSION TO BE FOLLOW.
2. LAYOUT IS SUBJECT TO MINOR MODIFICATION AS PER SITE CONDITION
3. THE SITE PLAN DEPICTED IN DRAWING DOES NOT ACCURATELY REFLECT THE SURVEY DATA.

PROJECT NAME : AMBAPANI
ECO-TOURISM

DESIGN PARTNER LEAD ARCHITECT

ANAND TATU
ARCHITECTS | URBAN PLANNERS | INTERIOR DESIGNERS
301, MARUTI ARCADE, SHIVRANJANI CROSS ROADS,
132' RING ROAD, SATELLITE, AHMEDABAD - 380 015
GUJARAT, INDIA.
PH : 079 35517929, EMAIL : anandtatu@gmail.com

CLIENT

VYARA FOREST DIVISION

REVISION


REV.	DATE	DESCRIPTION	DRN.	CKD.	APD.

REMARKS


DRG. NAME : TREE-HOUSE PLAN

DRAWING STATUS		FOR APPROVAL	FOR EXECUTION
		<input checked="" type="radio"/>	<input type="radio"/>
SCALE:	1M 2M 3M	5M	10M
DATE:	01/06/2026	CHECKED BY:	ST
DRAWN BY:	PV	APPROVED BY:	AT


DRG. NO : FS-AT-VYR-AR-1001		
DISCIPLINE: ARCHITECTURAL	SHT. NO. 01	REV. NO. R01

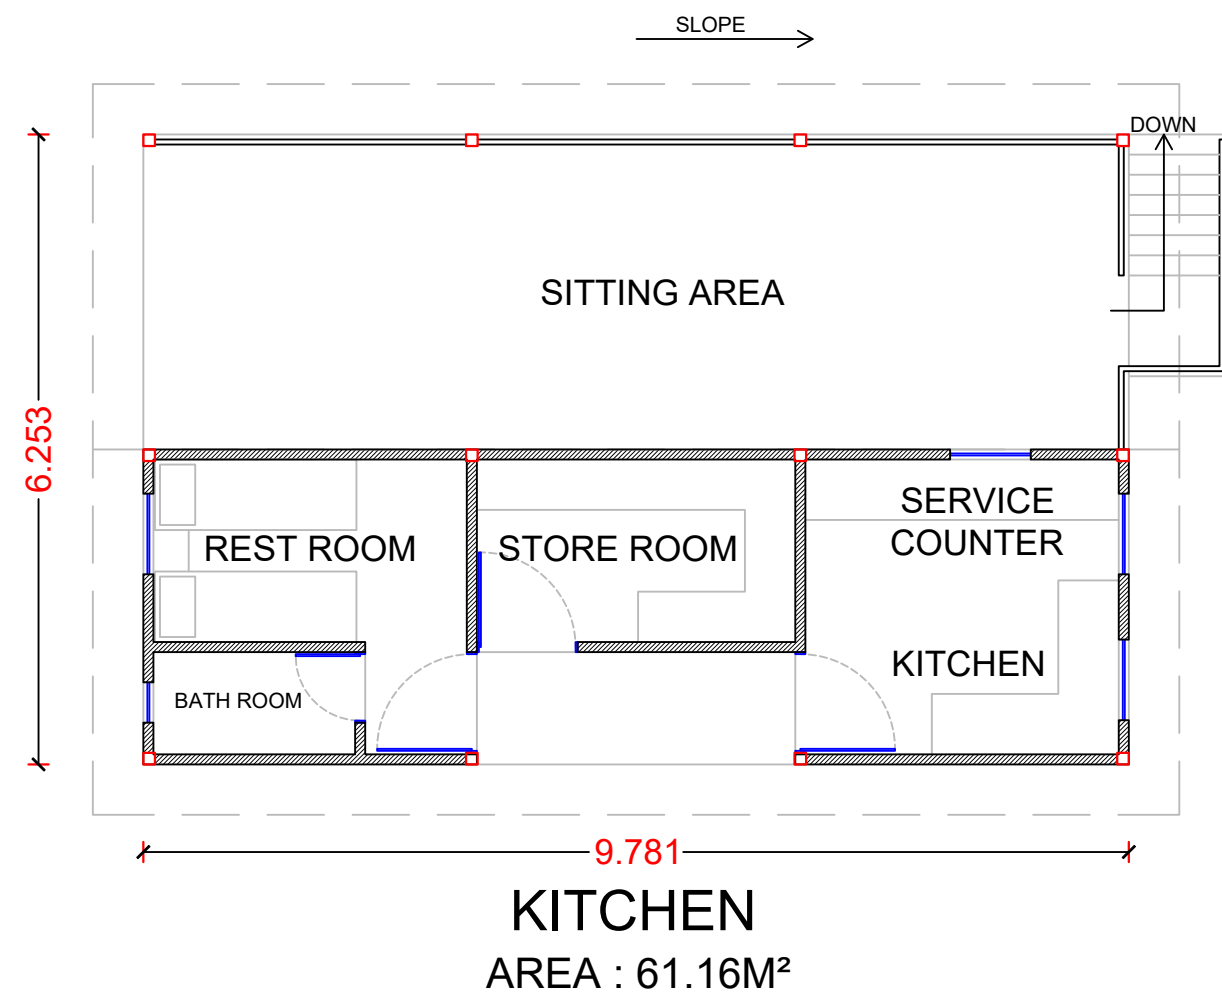


EXISTING PLAN

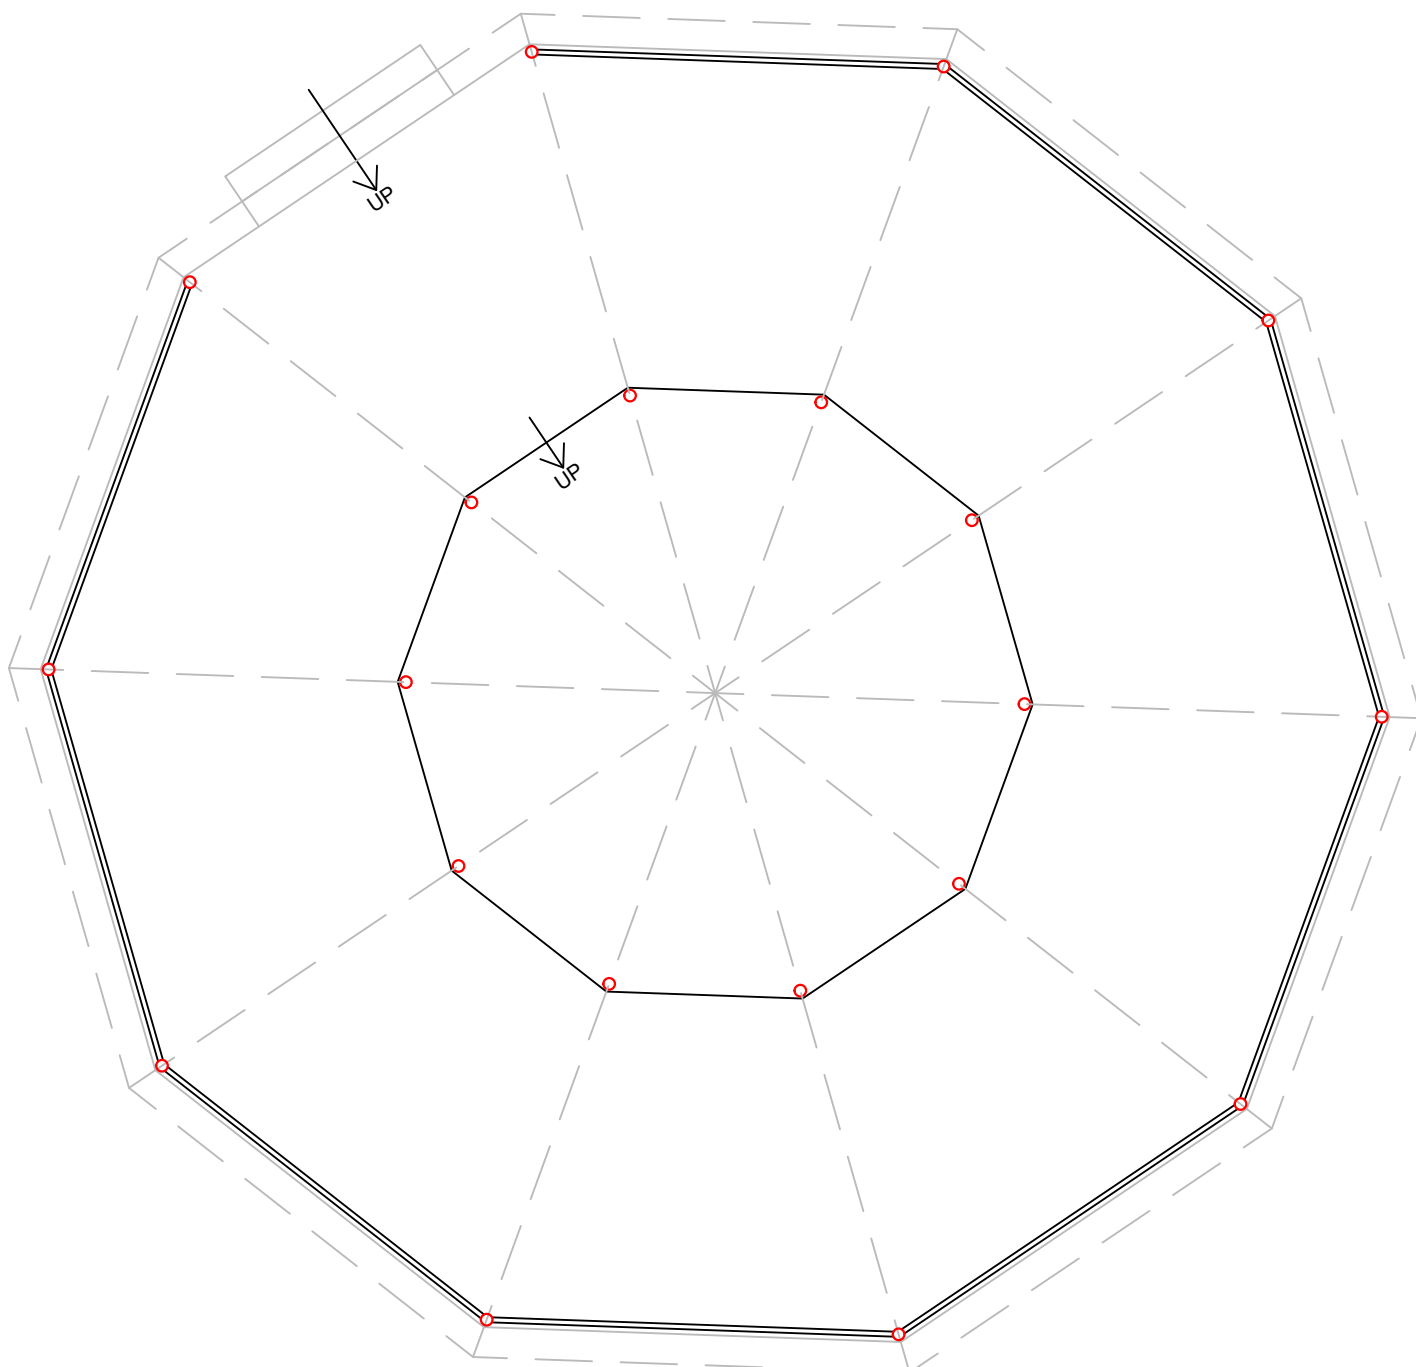

FOOD COURT

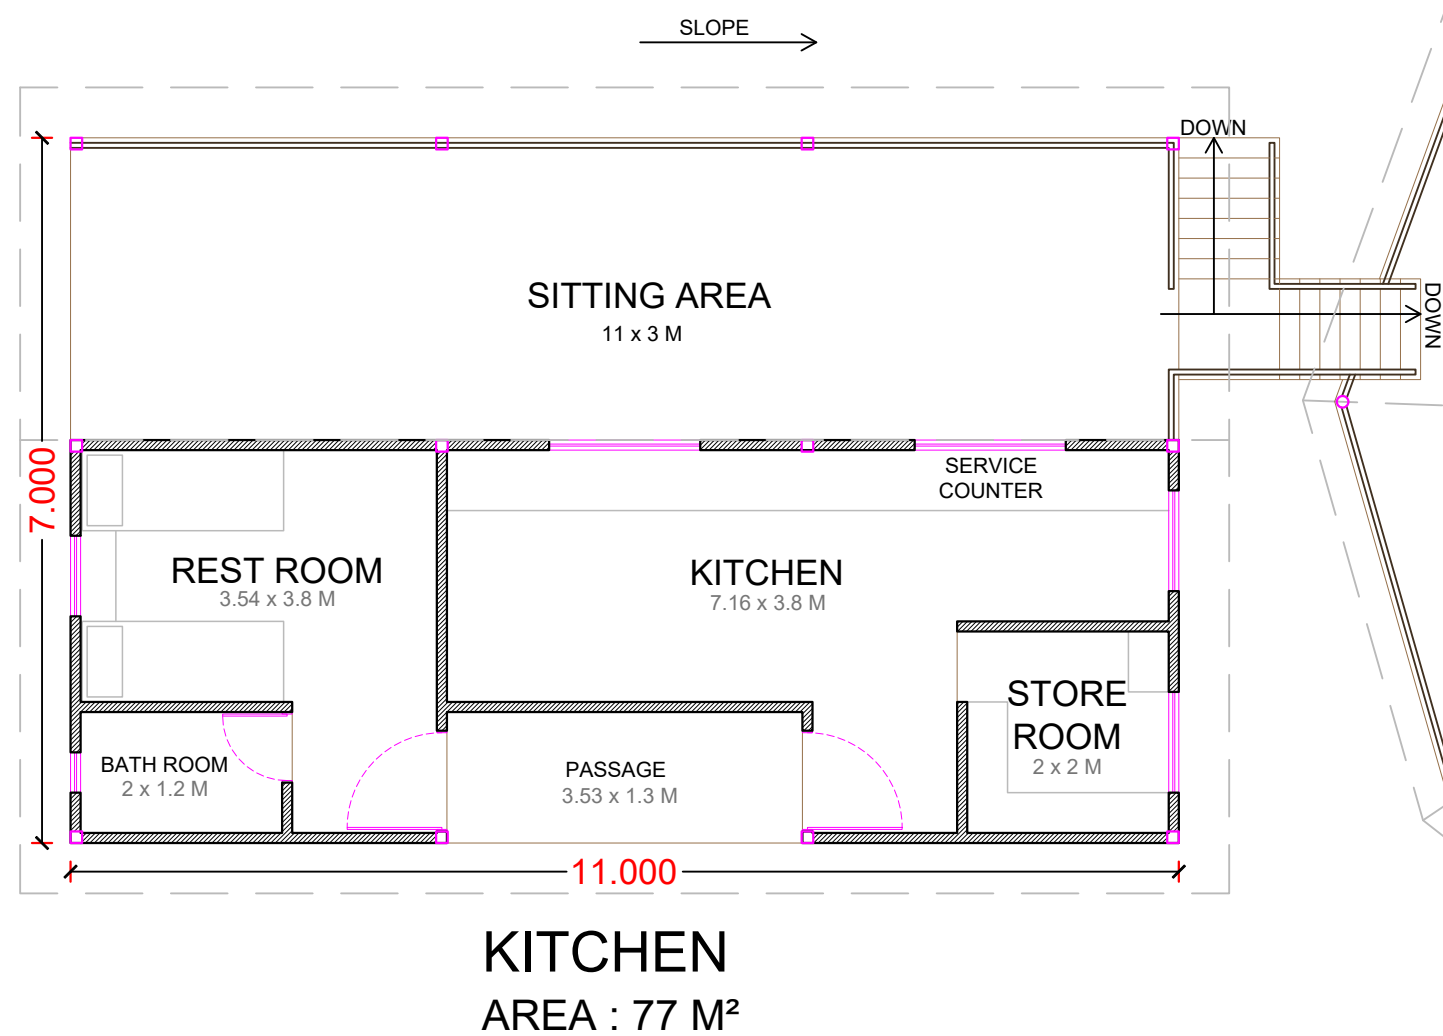

PROPOSED PLAN

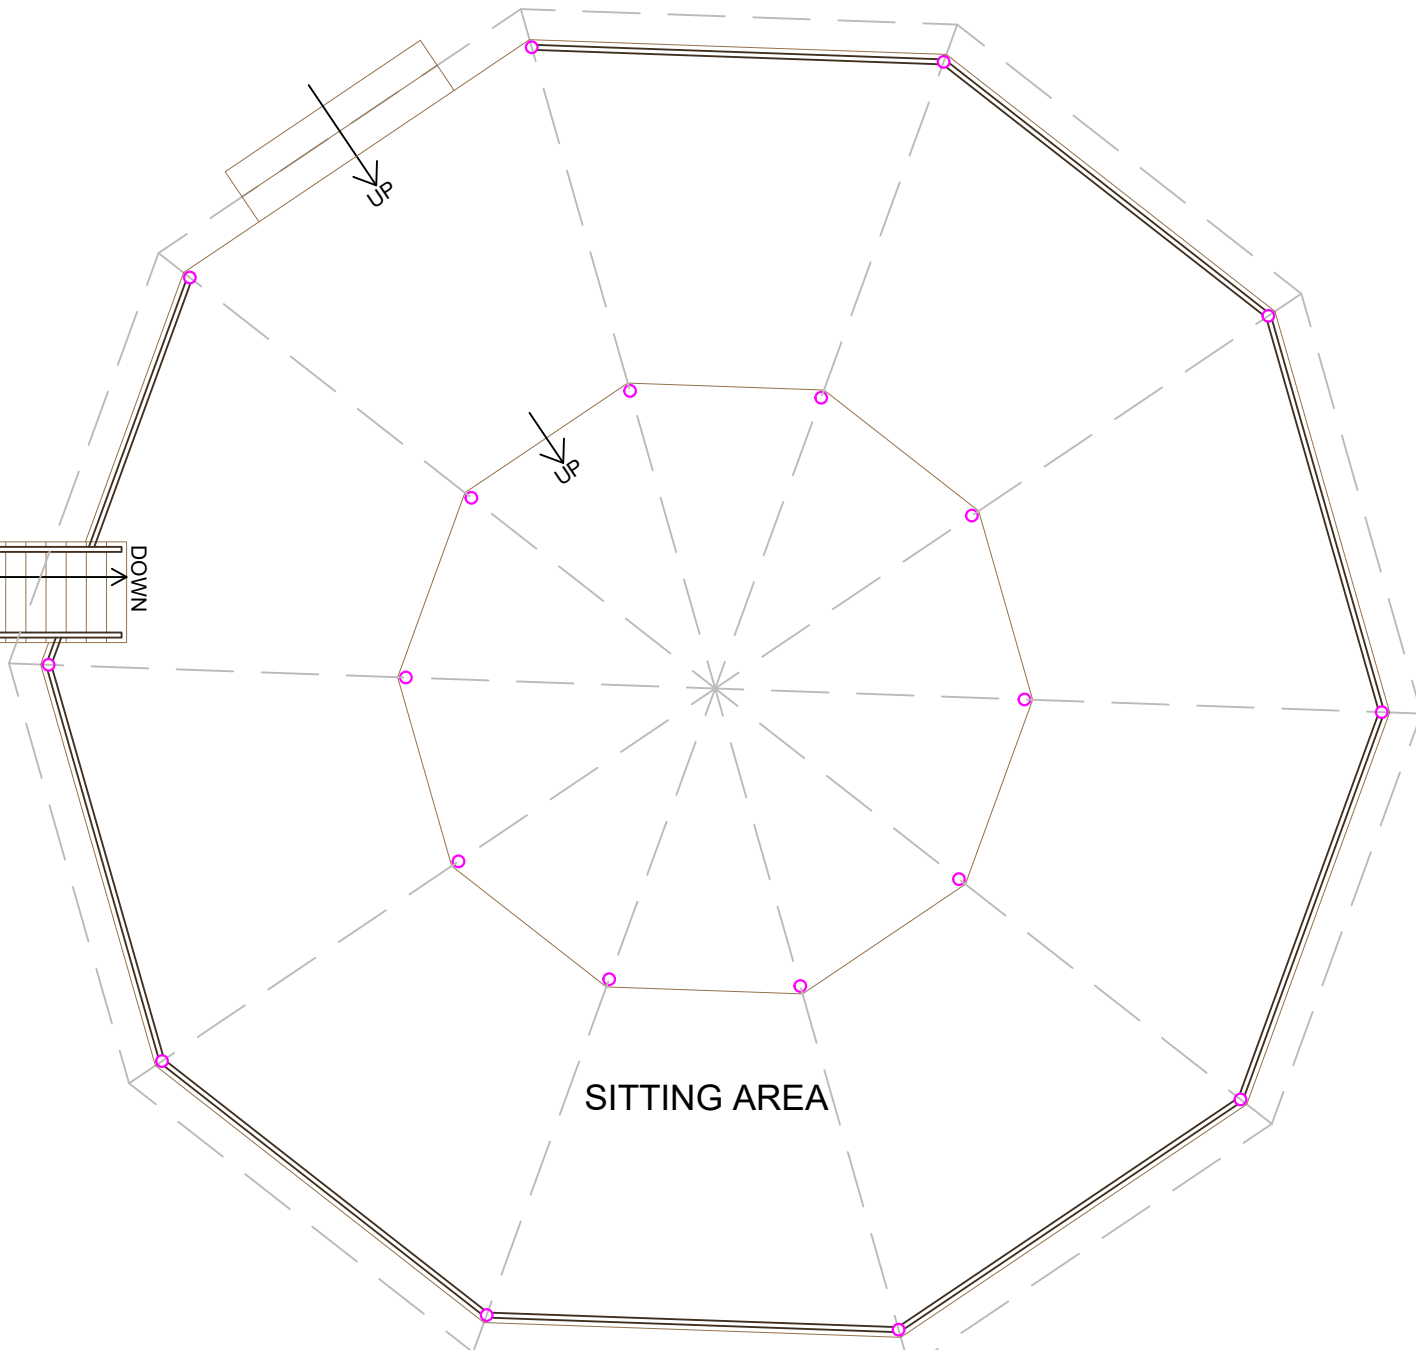

FOOD COURT

- NOTES
1. ALL DIMENSION ARE IN MILLIMETERS UNLESS OTHERWISE SPECIFIED. ONLY WRITTEN DIMENSION TO BE FOLLOW.
 2. LAYOUT IS SUBJECT TO MINOR MODIFICATION AS PER SITE CONDITION
 3. THE SITE PLAN DEPICTED IN DRAWING DOES NOT ACCURATELY REFLECT THE SURVEY DATA.

PROJECT NAME : **AMBAPANI
ECO-TOURISM**

DESIGN PARTNER LEAD ARCHITECT

ANAND TATU
ARCHITECTS | URBAN PLANNERS | INTERIOR DESIGNERS
301, MARUTI ARCADE, SHIVRANJANI CROSS ROADS,
132' RING ROAD, SATELLITE, AHMEDABAD - 380 015
GUJARAT, INDIA.
PH : 079 35517929, EMAIL : anandtatu@gmail.com

CLIENT

VYARA FOREST DIVISION

REVISION					
REV.	DATE	DESCRIPTION	DRN.	CKD.	APD.


REMARKS

DRG. NAME : CANTEN PLAN


DRAWING STATUS		FOR APPROVAL	FOR EXECUTION
		●	
SCALE:	1M 2M 3M 5M 10M	N	
DATE:	01/06/2026	CHECKED BY:	ST
DRAWN BY:	PV	APPROVED BY:	AT

DRG. NO : FS-AT-VYR-AR-1001

DISCIPLINE: ARCHITECTURAL	SHT. NO. 01	REV. NO. R01
---------------------------	----------------	-----------------

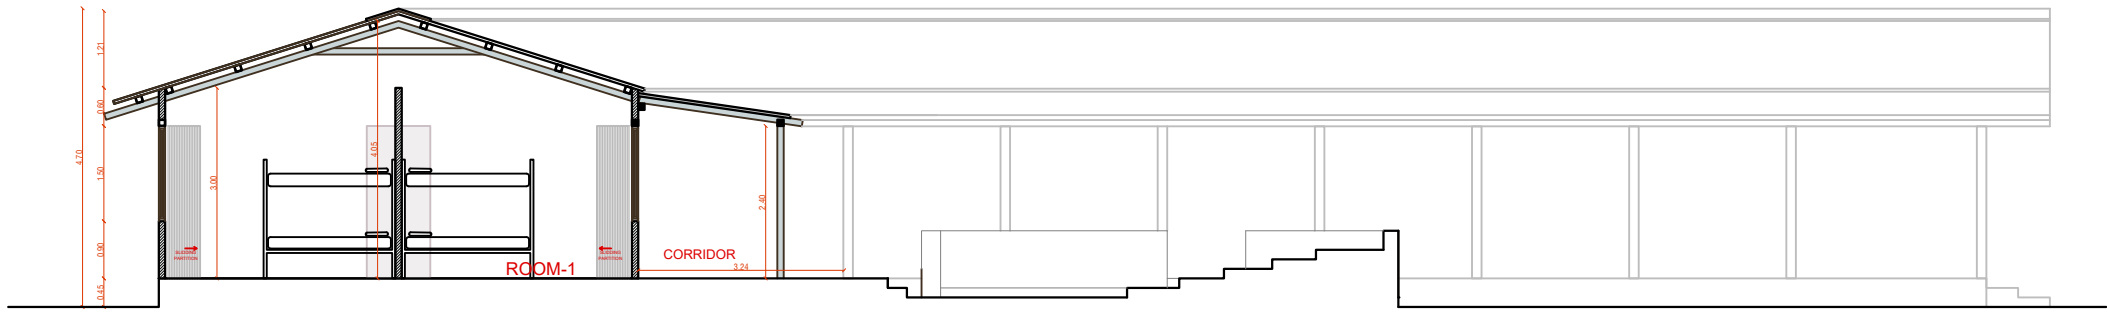

SECTION-AA'

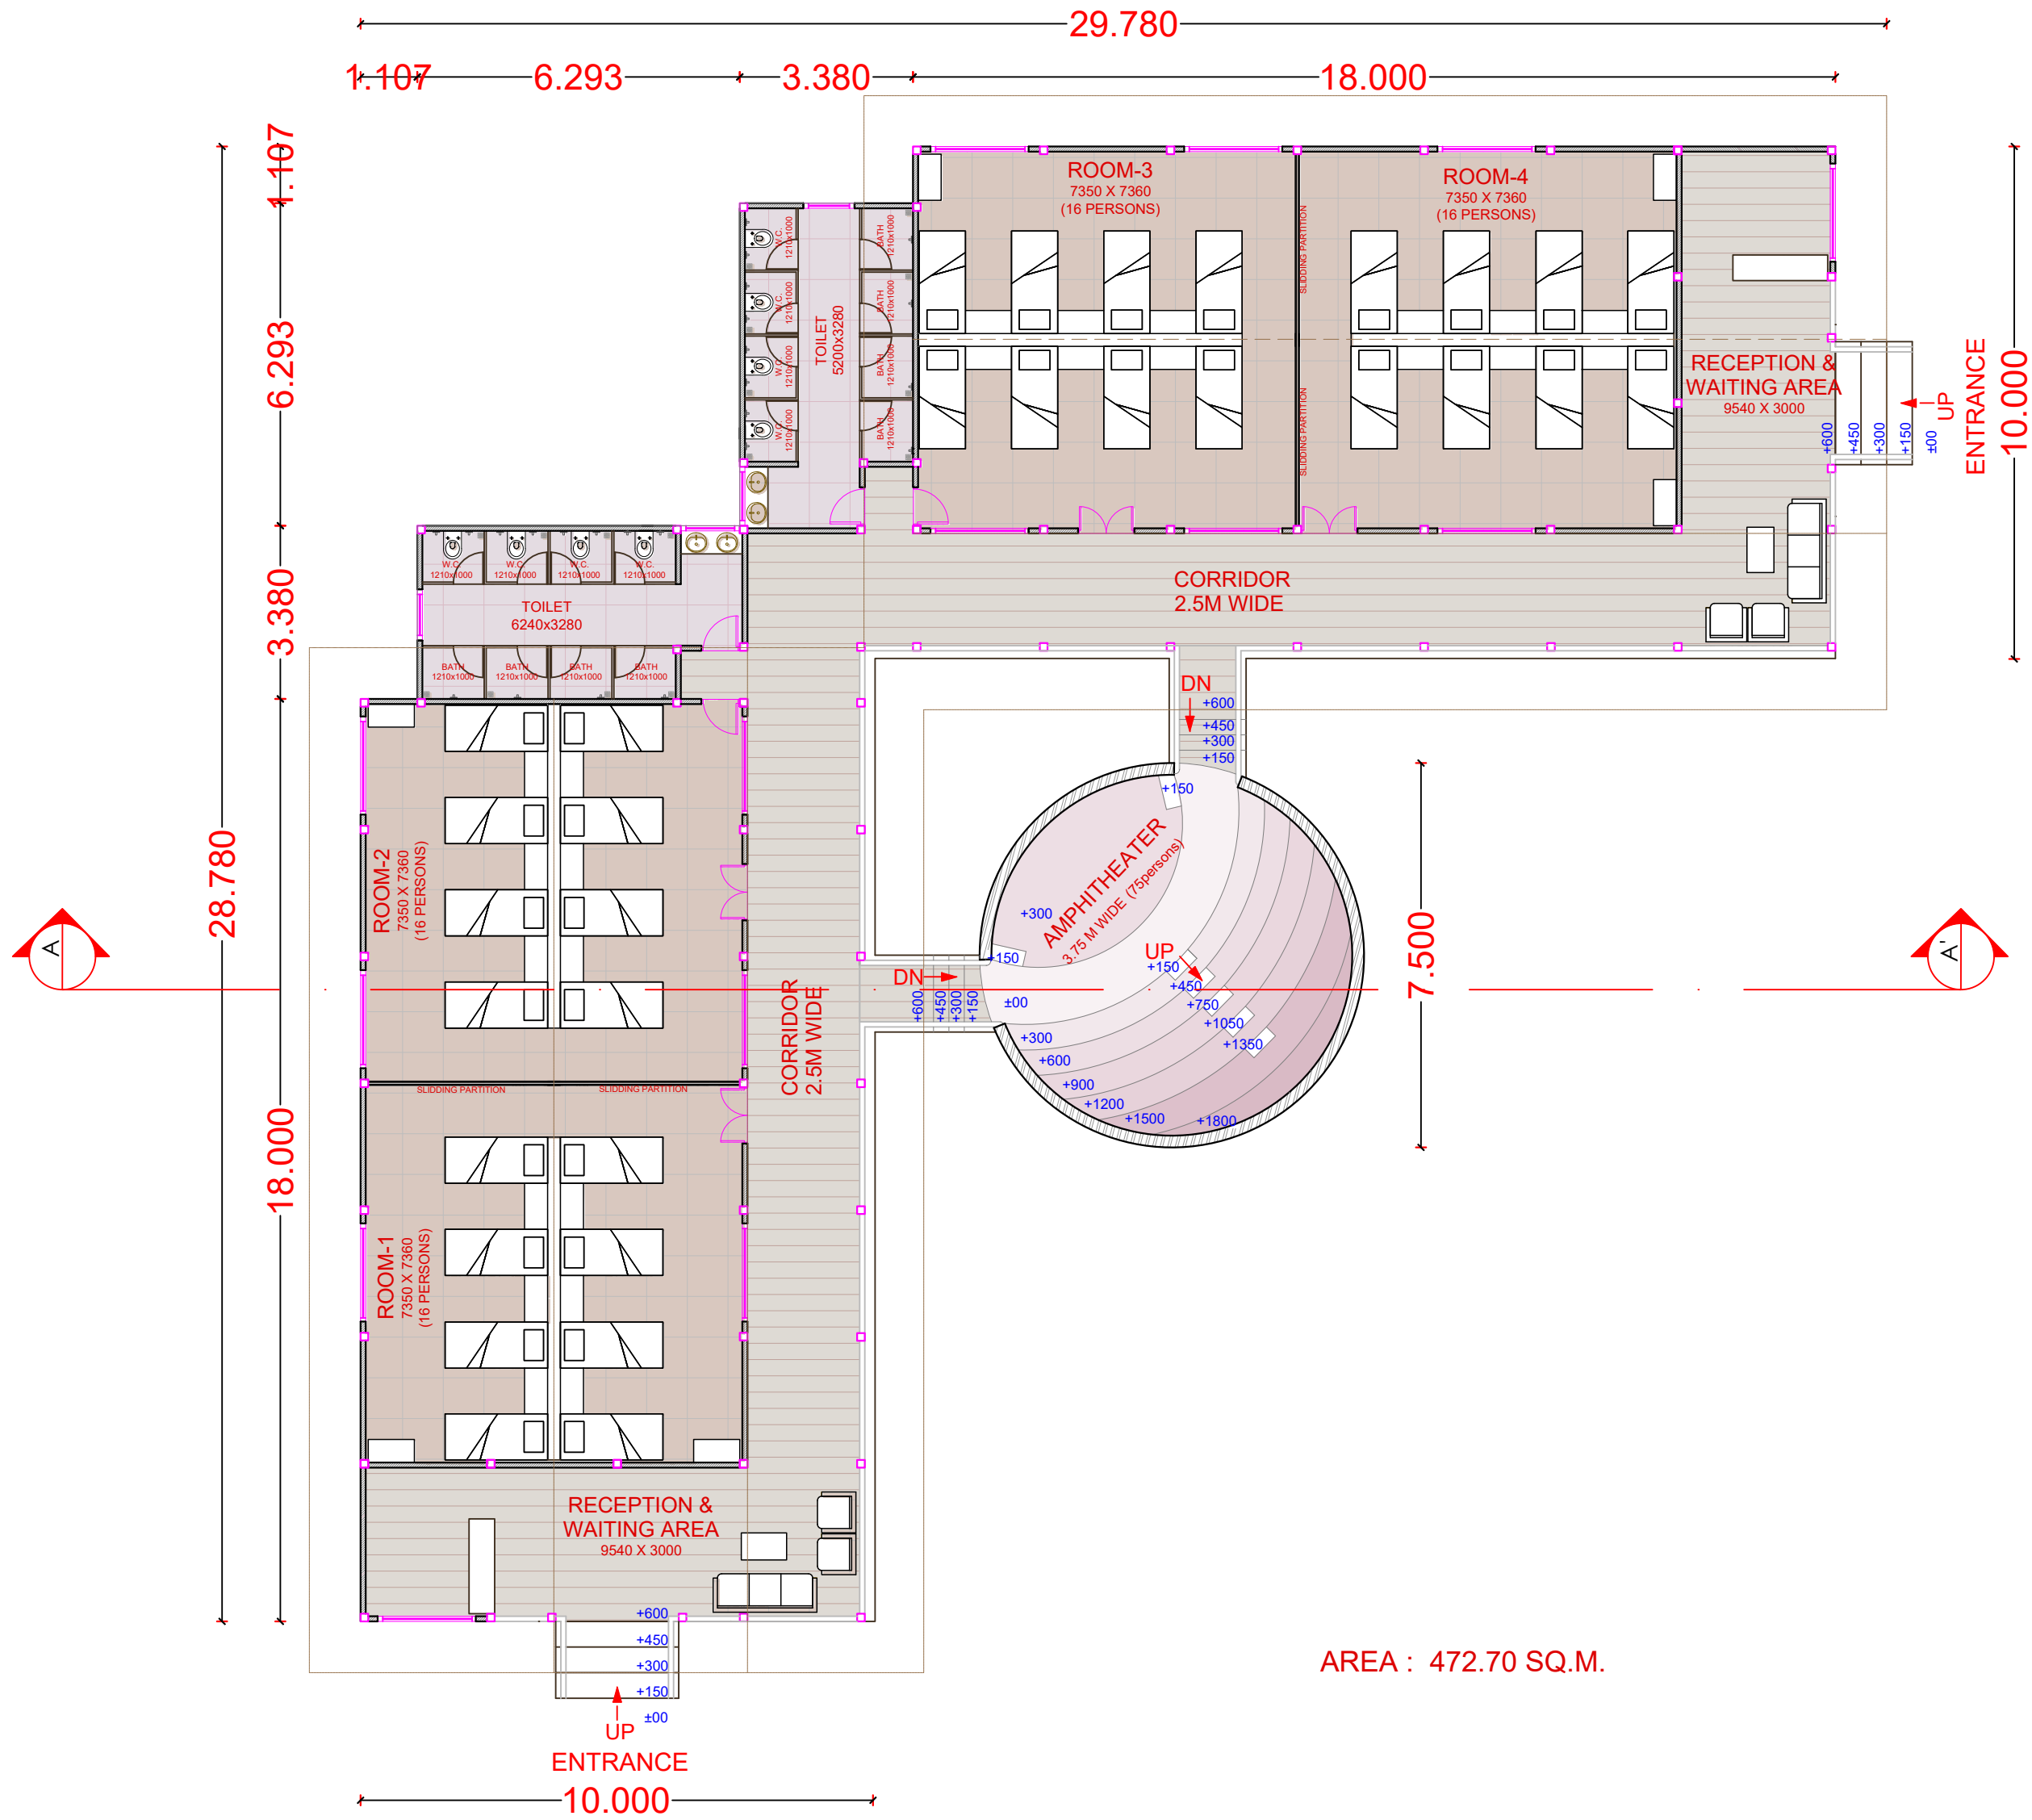

PLAN

- NOTES
1. ALL DIMENSION ARE IN MILLIMETERS UNLESS OTHERWISE SPECIFIED. ONLY WRITTEN DIMENSION TO BE FOLLOW.
 2. LAYOUT IS SUBJECT TO MINOR MODIFICATION AS PER SITE CONDITION
 3. THE SITE PLAN DEPICTED IN DRAWING DOES NOT ACCURATELY REFLECT THE SURVEY DATA.

PROJECT NAME : **AMBAPANI ECO-TOURISM**

DESIGN PARTNER LEAD ARCHITECT

ANAND TATU
ARCHITECTS | URBAN PLANNERS | INTERIOR DESIGNERS
301, MARUTI ARCADE, SHIVRANJANI CROSS ROADS,
132' RING ROAD, SATELLITE, AHMEDABAD - 380 015
GUJARAT, INDIA.
PH : 079 35517929, EMAIL : anandtatu@gmail.com

CLIENT

VYARA FOREST DIVISION

REVISION					
REV.	DATE	DESCRIPTION	DRN.	CKD.	APD.

REMARKS

DRG. NAME : DORMITORY LAYOUT

DRAWING STATUS		FOR APPROVAL	FOR EXECUTION
		●	
SCALE:	1M 2M 3M 5M 10M	N	
DATE:	01/06/2026	CHECKED BY:	ST
DRAWN BY:	PV	APPROVED BY:	AT

DRG. NO : FS-AT-VYR-AR-1001

DISCIPLINE: ARCHITECTURAL	SHT. NO.	REV. NO.
	01	R01



- NOTES
1. ALL DIMENSION ARE IN MILLIMETERS UNLESS OTHERWISE SPECIFIED. ONLY WRITTEN DIMENSION TO BE FOLLOW.
 2. LAYOUT IS SUBJECT TO MINOR MODIFICATION AS PER SITE CONDITION
 3. THE SITE PLAN DEPICTED IN DRAWING DOES NOT ACCURATELY REFLECT THE SURVEY DATA.



PROJECT NAME : **AMBAPANI ECO-TOURISM**
DESIGN PARTNER LEAD ARCHITECT

ANAND TATU
ARCHITECTS URBAN PLANNERS INTERIOR DESIGNERS
301, MARUTI ARCADE, SHIVRANJANI CROSS ROADS,
132' RING ROAD, SATELLITE, AHMEDABAD - 380 015
GUJARAT, INDIA.
PH : 079 35517929, EMAIL : anandtatu@gmail.com


CLIENT

VYARA FOREST DIVISION


REVISION					
REV.	DATE	DESCRIPTION	DRN.	CKD.	APD.

REMARKS

DRG. NAME : MASTER PLAN			
DRAWING STATUS		FOR APPROVAL	FOR EXECUTION
		●	
SCALE:	1M 2M 3M 5M 10M	N	
DATE:	01/06/2026	CHECKED BY:	ST
DRAWN BY:	PV	APPROVED BY:	AT
DRG. NO : FS-AT-VYR-AR-1001			
DISCIPLINE: ARCHITECTURAL	SHT. NO. 01	REV. NO. R01	

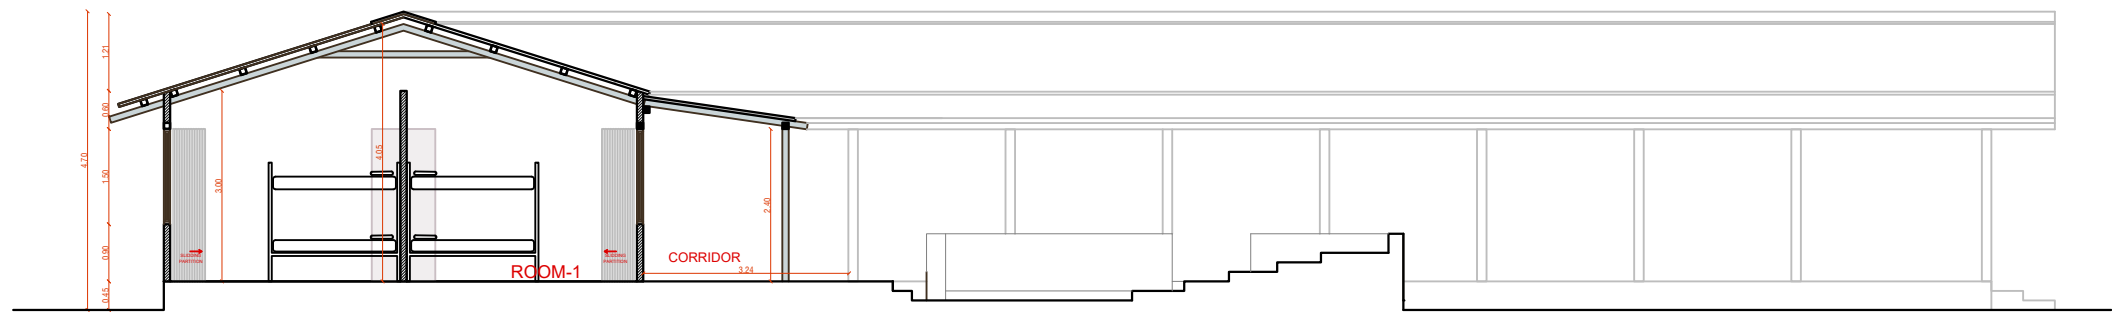

SECTION-AA'

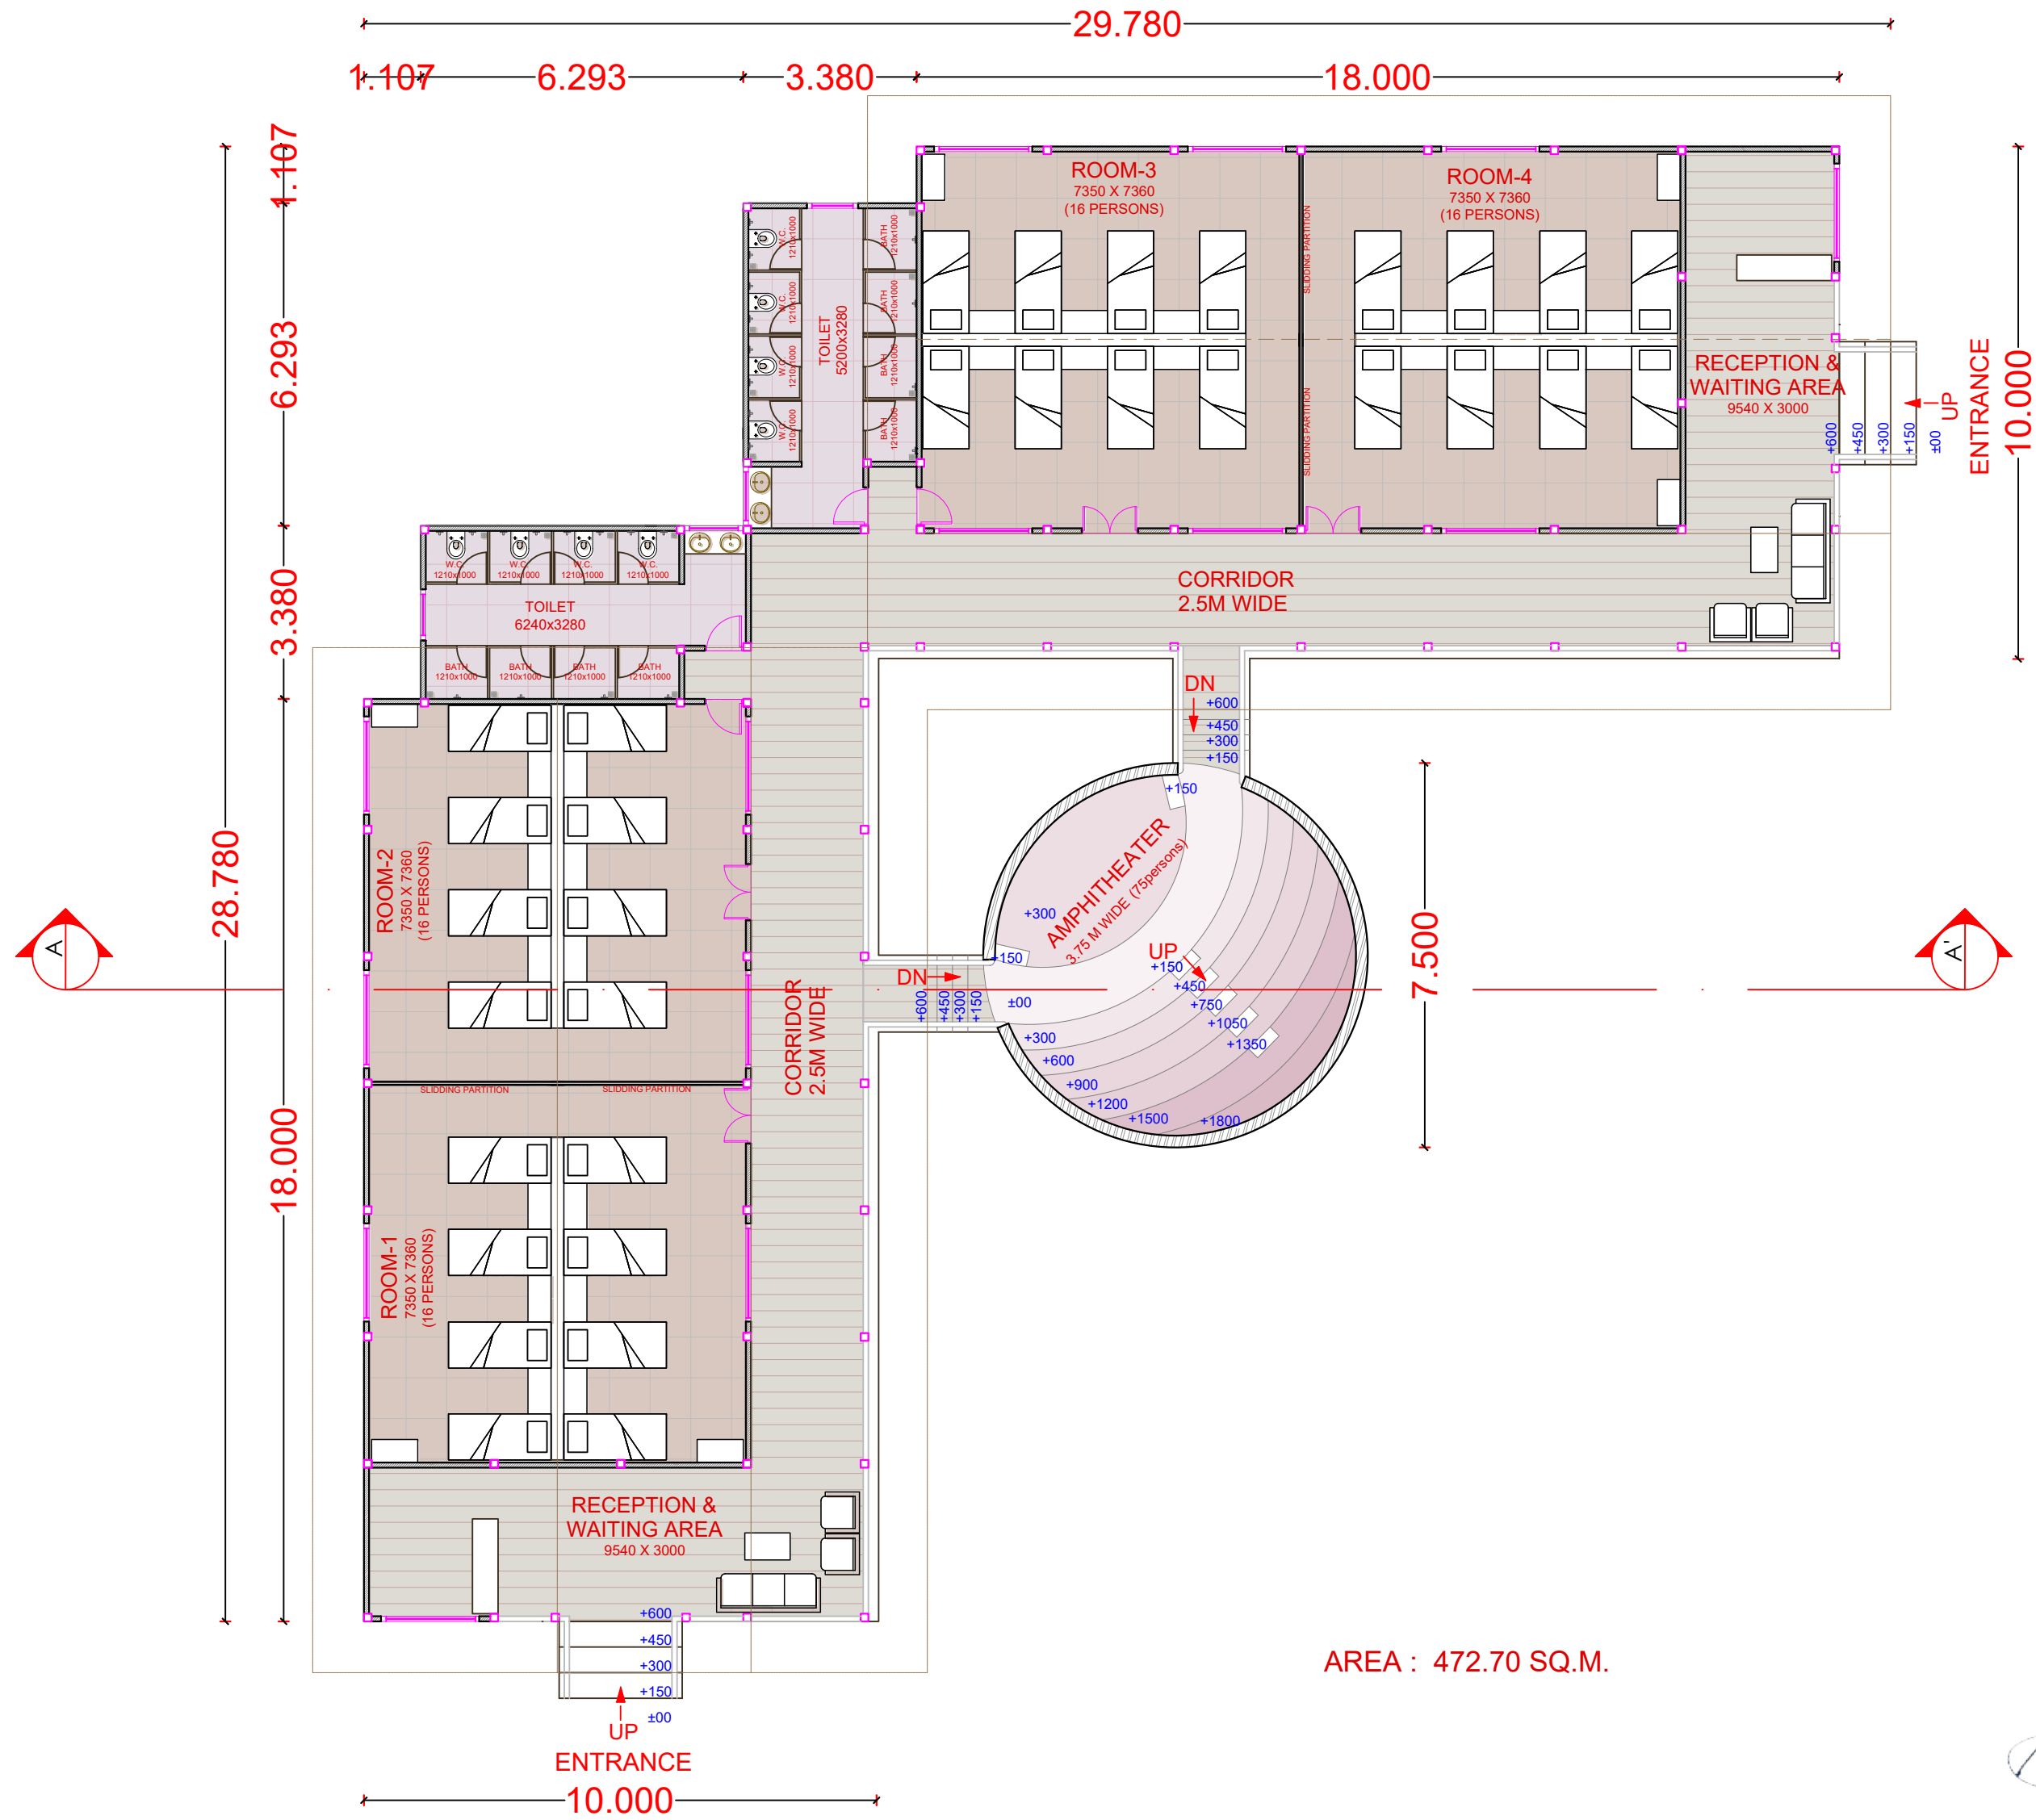

PLAN

- NOTES
1. ALL DIMENSION ARE IN MILLIMETERS UNLESS OTHERWISE SPECIFIED. ONLY WRITTEN DIMENSION TO BE FOLLOW.
 2. LAYOUT IS SUBJECT TO MINOR MODIFICATION AS PER SITE CONDITION
 3. THE SITE PLAN DEPICTED IN DRAWING DOES NOT ACCURATELY REFLECT THE SURVEY DATA.

PROJECT NAME : **AMBAPANI ECO-TOURISM**

DESIGN PARTNER LEAD ARCHITECT

ANAND TATU
ARCHITECTS | URBAN PLANNERS | INTERIOR DESIGNERS
301, MARUTI ARCADE, SHIVRANJANI CROSS ROADS,
132' RING ROAD, SATELLITE, AHMEDABAD - 380 015
GUJARAT, INDIA.
PH : 079 35517929, EMAIL : anandtatu@gmail.com

CLIENT

VYARA FOREST DIVISION

REVISION					
REV.	DATE	DESCRIPTION	DRN.	CKD.	APD.


REMARKS

DRG. NAME : DORMITORY LAYOUT


DRAWING STATUS		FOR APPROVAL	FOR EXECUTION
SCALE:	1M 2M 3M 5M 10M		
DATE:	01/06/2026	CHECKED BY: ST	
DRAWN BY:	PV	APPROVED BY: AT	

DRG. NO : FS-AT-VYR-AR-1001


DISCIPLINE: ARCHITECTURAL	SHT. NO.	REV. NO.
	01	R01

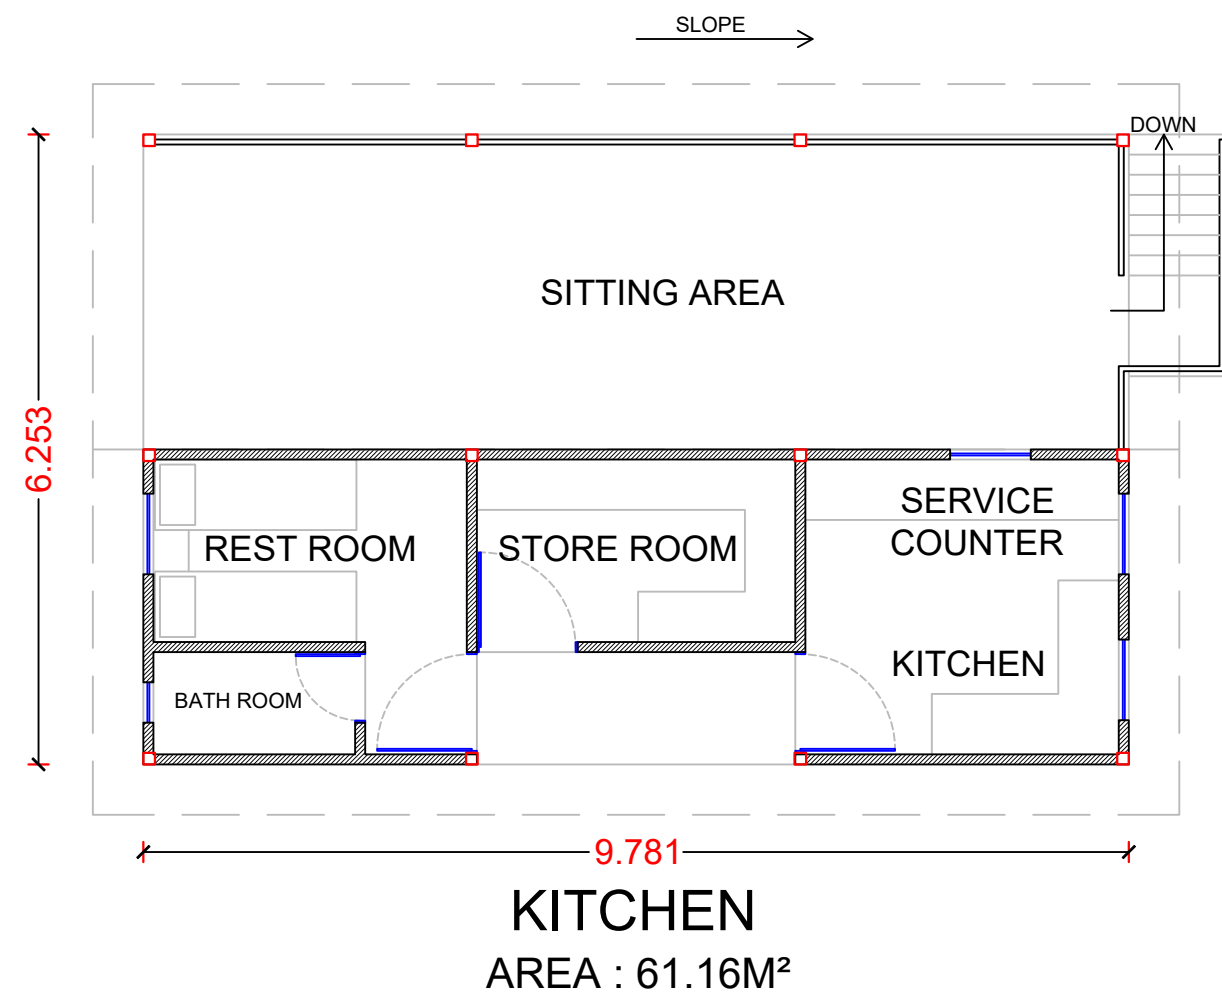


EXISTING PLAN

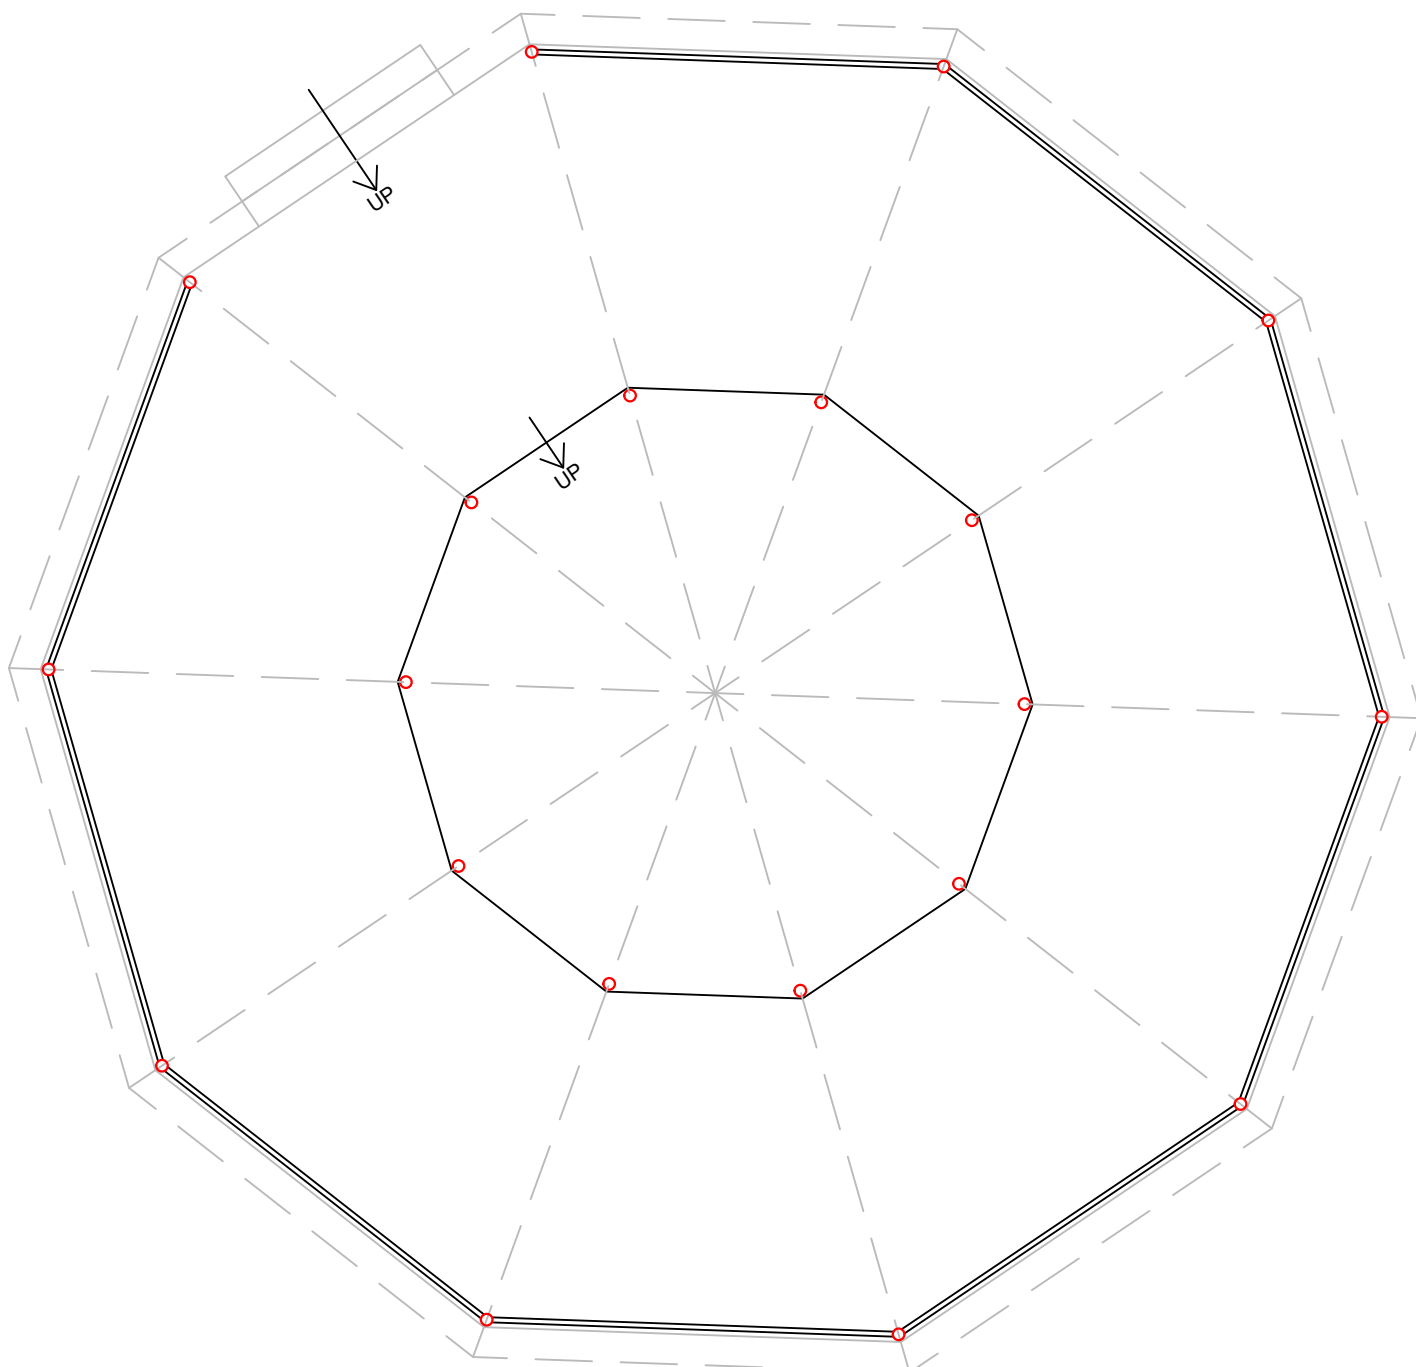

FOOD COURT

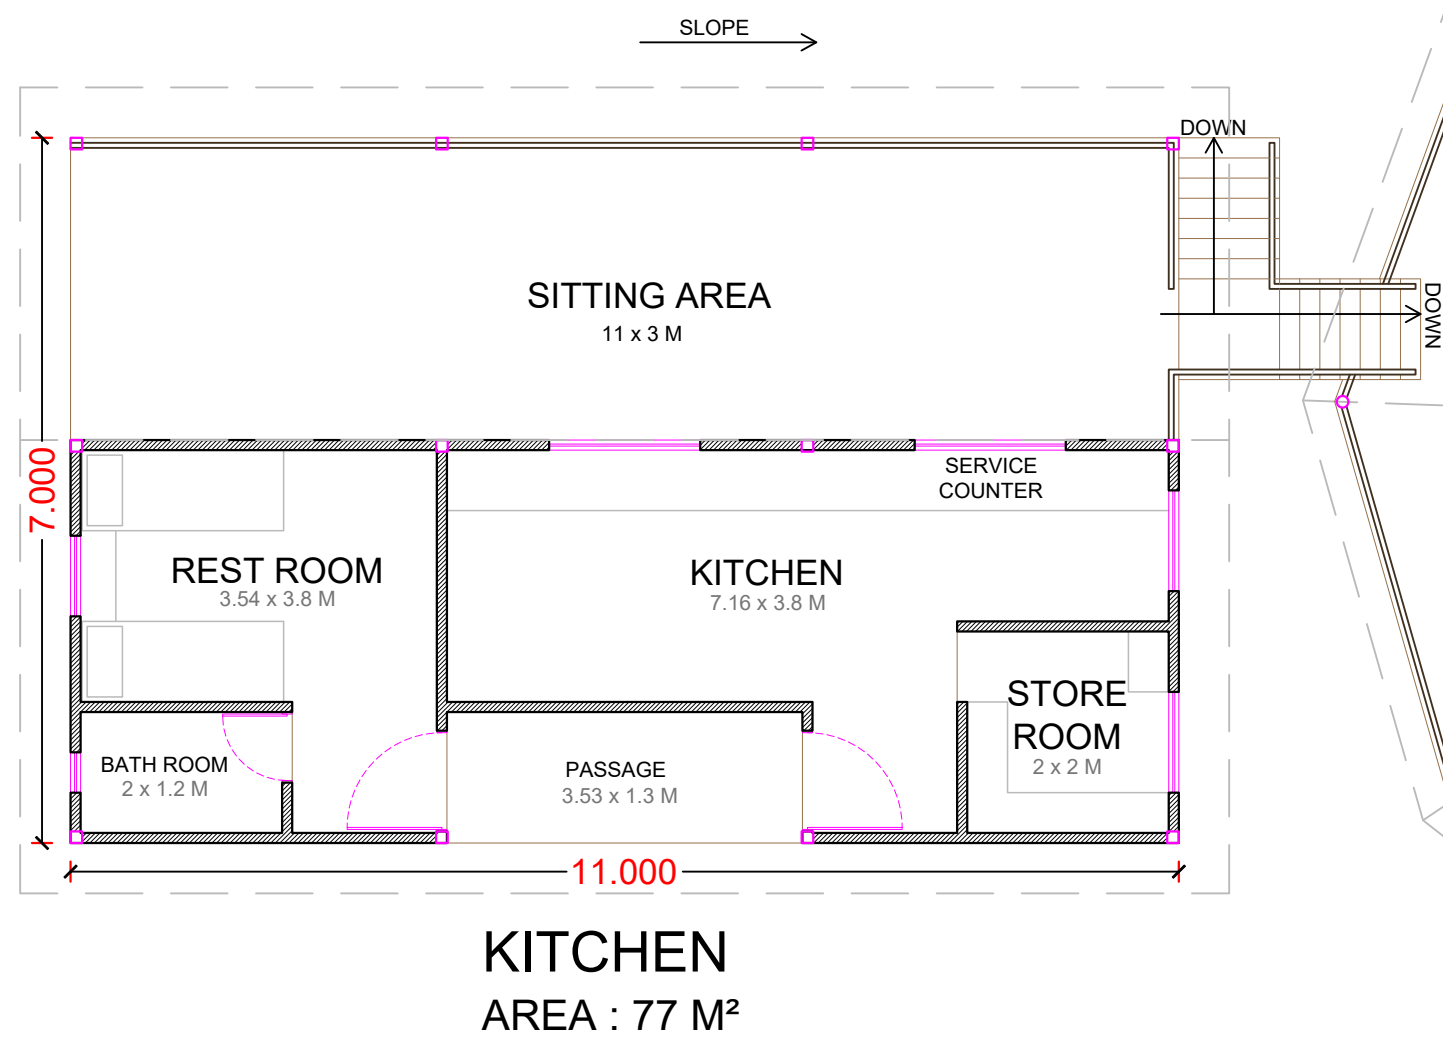

PROPOSED PLAN

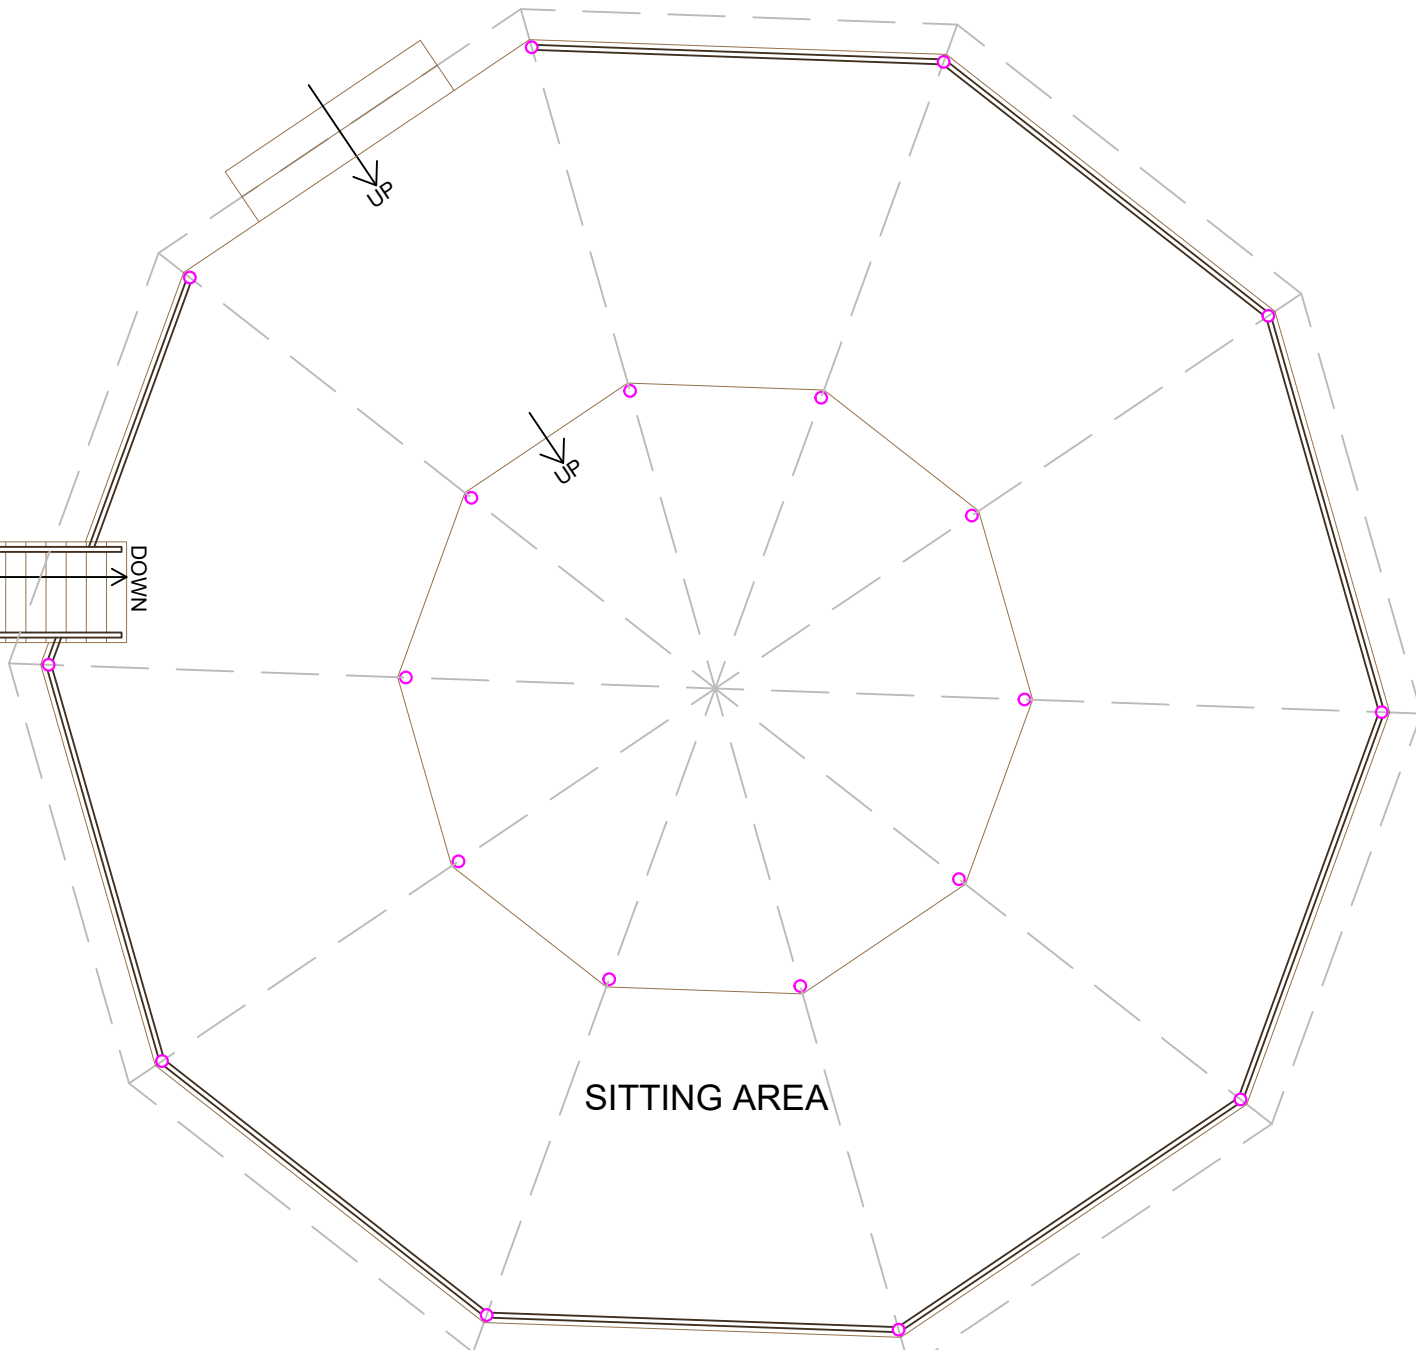

FOOD COURT

131.8 M²



- NOTES
1. ALL DIMENSION ARE IN MILLIMETERS UNLESS OTHERWISE SPECIFIED. ONLY WRITTEN DIMENSION TO BE FOLLOW.
 2. LAYOUT IS SUBJECT TO MINOR MODIFICATION AS PER SITE CONDITION
 3. THE SITE PLAN DEPICTED IN DRAWING DOES NOT ACCURATELY REFLECT THE SURVEY DATA.

PROJECT NAME : **AMBAPANI ECO-TOURISM**

DESIGN PARTNER LEAD ARCHITECT

ANAND TATU
ARCHITECTS | URBAN PLANNERS | INTERIOR DESIGNERS
301, MARUTI ARCADE, SHIVRANJANI CROSS ROADS,
132' RING ROAD, SATELLITE, AHMEDABAD - 380 015
GUJARAT, INDIA.
PH : 079 35517929, EMAIL : anandtatu@gmail.com

CLIENT

VYARA FOREST DIVISION

REVISION

REV.	DATE	DESCRIPTION	DRN.	CKD.	APD.

REMARKS


DRG. NAME : CANTEN PLAN

DRAWING STATUS


SCALE:	1M 2M 3M	5M	10M	N
DATE:	01/06/2026	CHECKED BY:	ST	
DRAWN BY:	PV	APPROVED BY:	AT	

DRG. NO : FS-AT-VYR-AR-1001


DISCIPLINE: ARCHITECTURAL	SHT. NO.	REV. NO.
	01	R01

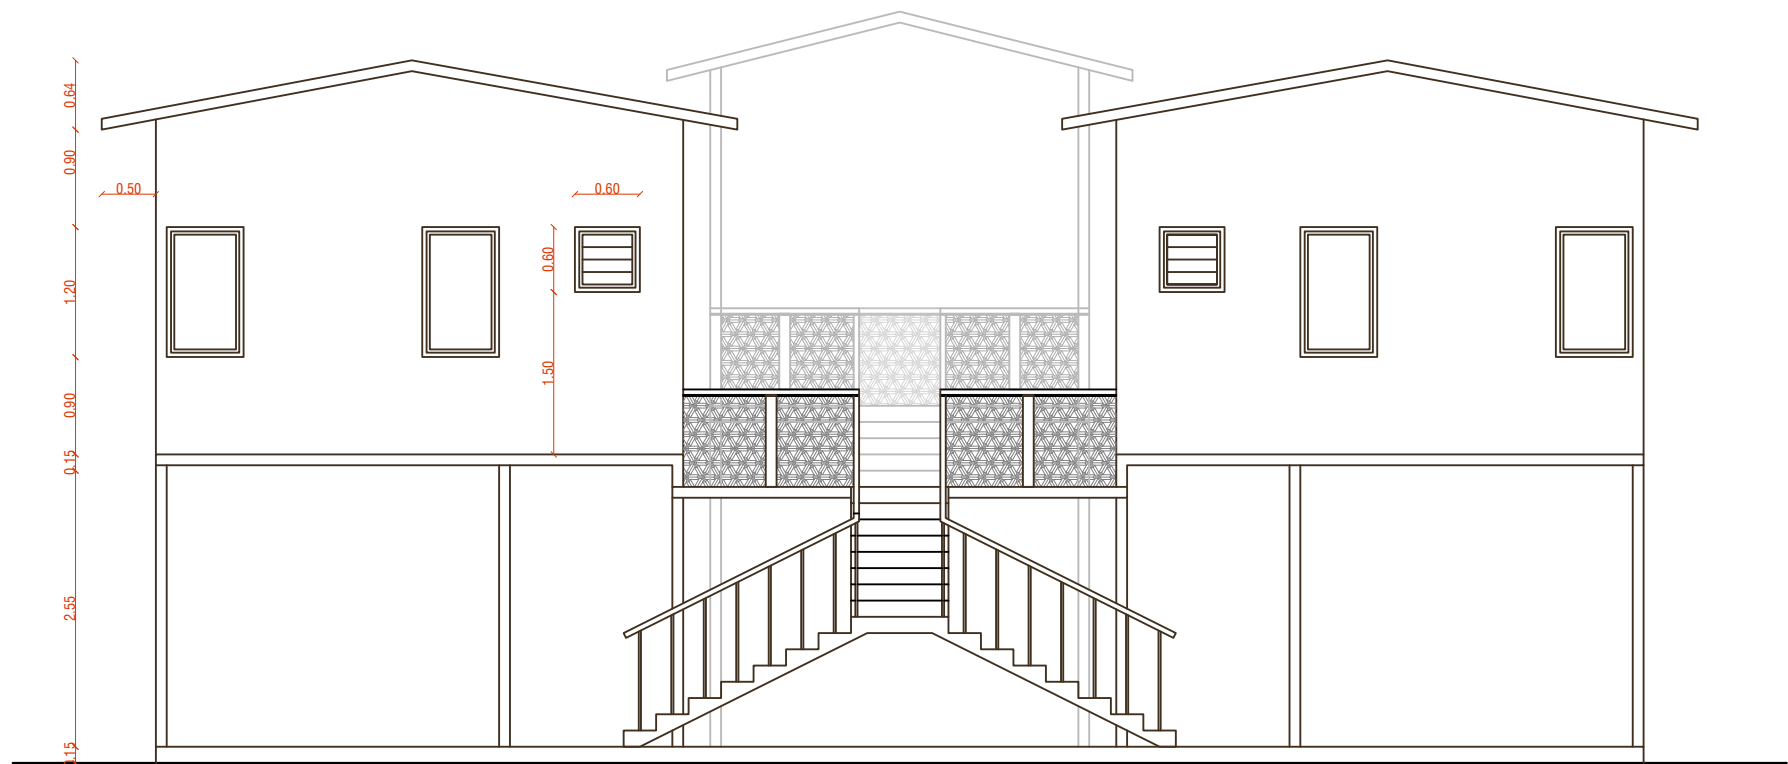

FRONT ELEVATION

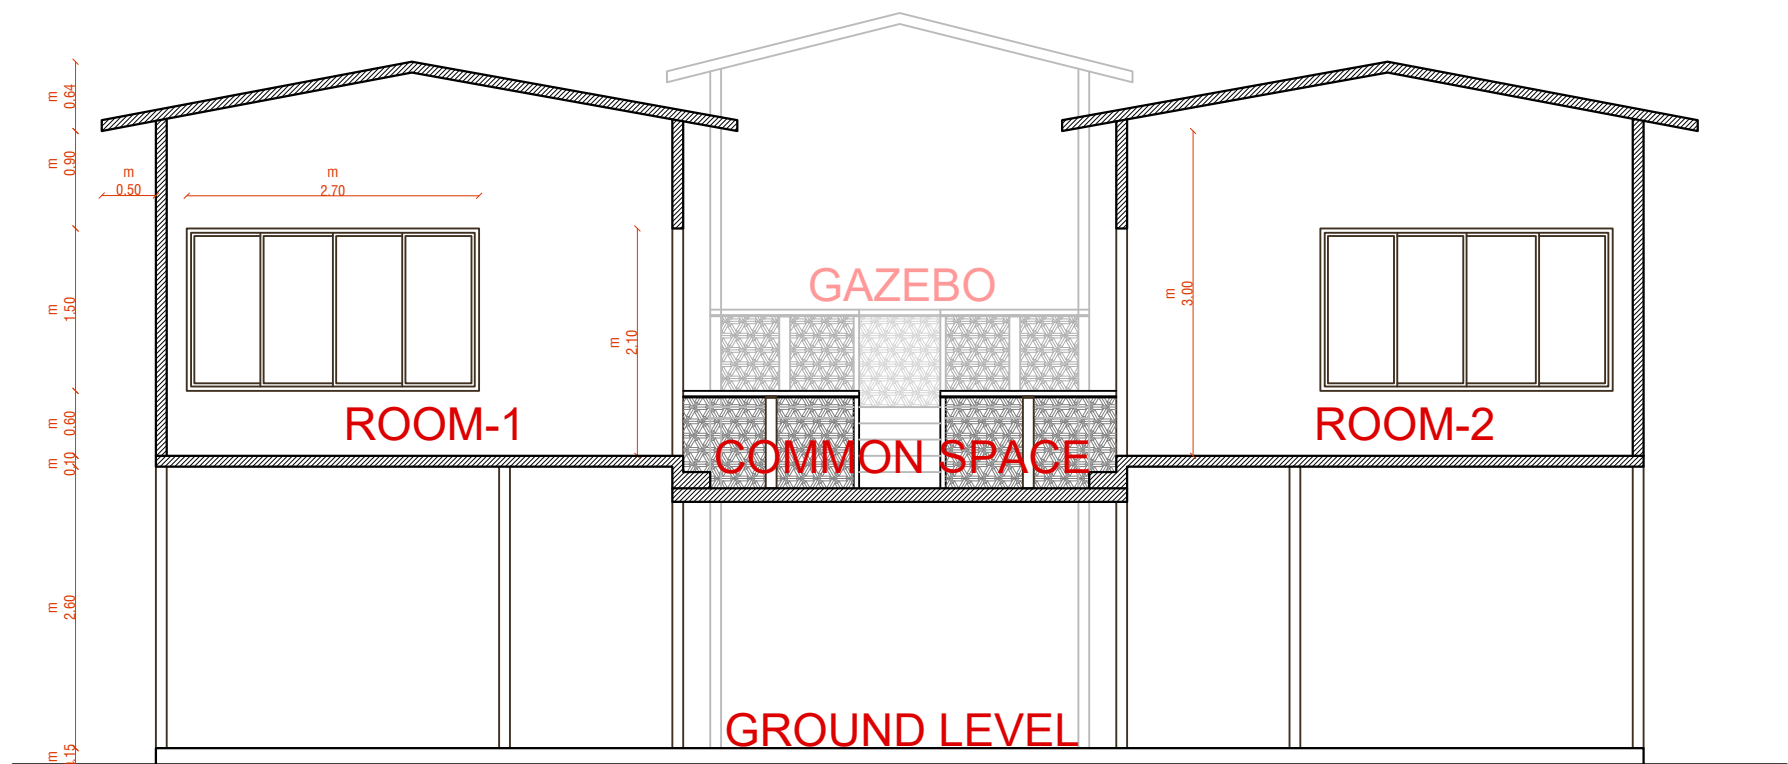

SECTION

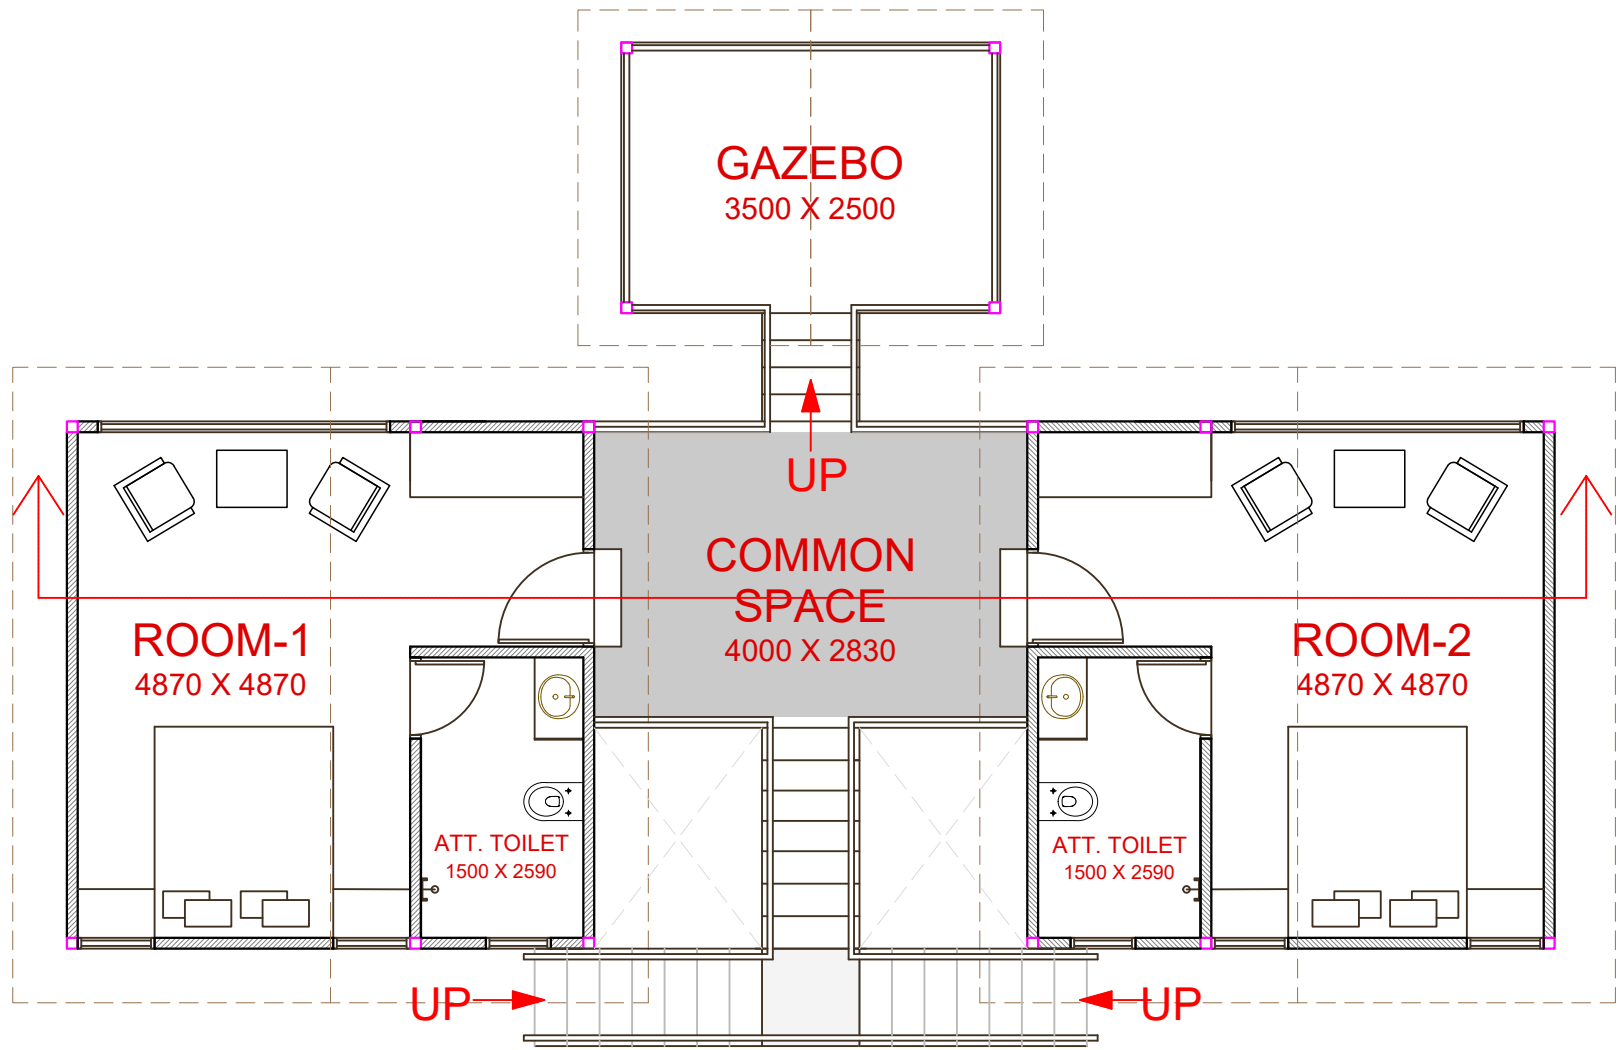

FLOOR PLAN

AREA : 68.40 SQ.M.

NOTES

1. ALL DIMENSION ARE IN MILLIMETERS UNLESS OTHERWISE SPECIFIED. ONLY WRITTEN DIMENSION TO BE FOLLOW.
2. LAYOUT IS SUBJECT TO MINOR MODIFICATION AS PER SITE CONDITION
3. THE SITE PLAN DEPICTED IN DRAWING DOES NOT ACCURATELY REFLECT THE SURVEY DATA.

PROJECT NAME : AMBAPANI
ECO-TOURISM

DESIGN PARTNER LEAD ARCHITECT

ANAND TATU
ARCHITECTS | URBAN PLANNERS | INTERIOR DESIGNERS
301, MARUTI ARCADE, SHIVRANJANI CROSS ROADS,
132' RING ROAD, SATELLITE, AHMEDABAD - 380 015
GUJARAT, INDIA.
PH : 079 35517929, EMAIL : anandtatu@gmail.com

CLIENT

VYARA FOREST DIVISION

REVISION

REV.	DATE	DESCRIPTION	DRN.	CKD.	APD.

REMARKS

DRG. NAME : TREE-HOUSE PLAN

DRAWING STATUS

SCALE:	1M 2M 3M	5M	10M	N
DATE:	01/06/2026	CHECKED BY:	ST	
DRAWN BY:	PV	APPROVED BY:	AT	

DRG. NO : FS-AT-VYR-AR-1001

DISCIPLINE: ARCHITECTURAL	SHT. NO.	REV. NO.
	01	R01