




	MEDICAL AUTHORITY	DEE PIU ZONE 5. :-	EE PIU ZONE 5. :-	PROJECT : NEW CONSTRUCTION 30 BEDDED CHC AT. THANGADHA , TA. THANGADHA , DIST. SURENDRANAGAR.	STAGE :- CONCEPTUAL	DATE:- 08-10-2024	SCALE :- N.T.S	<div>ARCHITECTS :  <b>SARJAN ARCHITECTS</b> &amp; PROJECT CONSULTANTS 51, River Palace- A, Opp. Old Civil Court, Nanpura, Surat- 395001. E-Mail: sarjanarch.pc@gmail.com Web: www.sarjanarchitects.com Contact: +91-261-2476778/ 9879604444</div>
	SIGN & STAMP:-	SIGN & STAMP:-	SIGN & STAMP:-	ARCHITECT SIGN & STAMP :- 	DRAWING TITLE : <b>SITE PLAN</b>			
					TOTAL BUILT UP AREA = 2401.97 SQ.MT.			

50.03



MEDICAL AUTHORITY

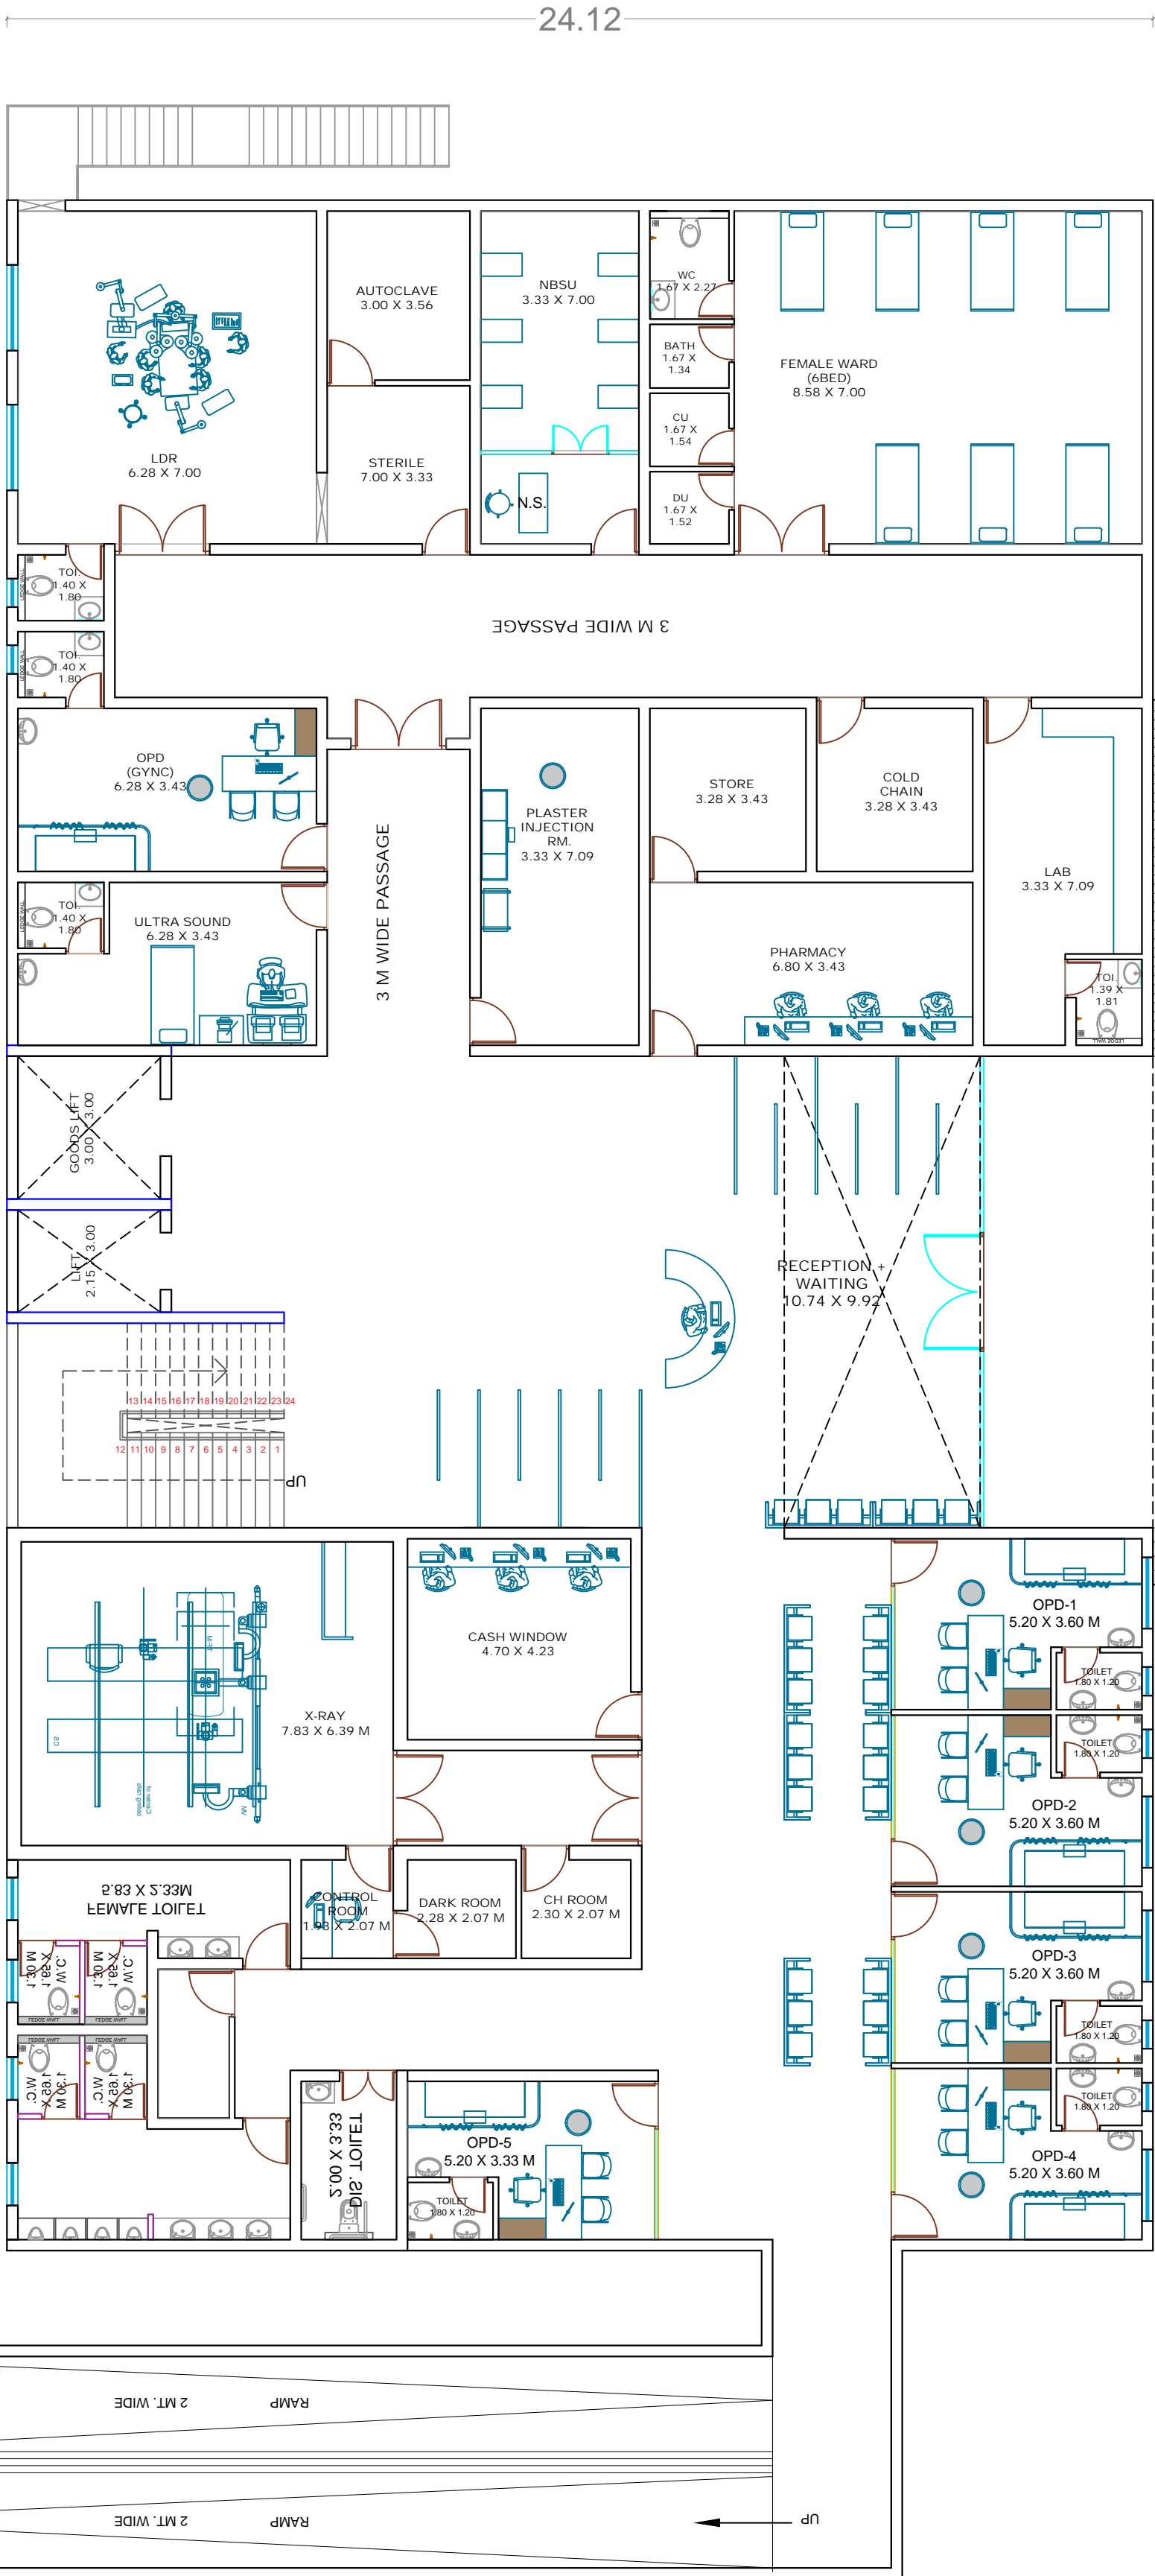SIGN & STAMP:-

DEE PIU ZONE 5. :-

SIGN & STAMP:-

EE PIU ZONE 5. :-

SIGN & STAMP:-

PROJECT : NEW CONSTRUCTION 30 BEDDED CHC. AT. THANGADHA ,  
TA.THANGADHA, DIST. SURENDRANAGAR.

ARCHITECT SIGN & STAMP :-



STAGE :- CONCEPTUAL

DATE:- 08-10-2024

SCALE :- N.T.S

DRAWING TITLE :

GROUND FLOOR PLAN

BUILT UP AREA = 1245.39 SQMT.

TOTAL BUILT UP AREA = 2401.97 SQ.MT.




ARCHITECTS :






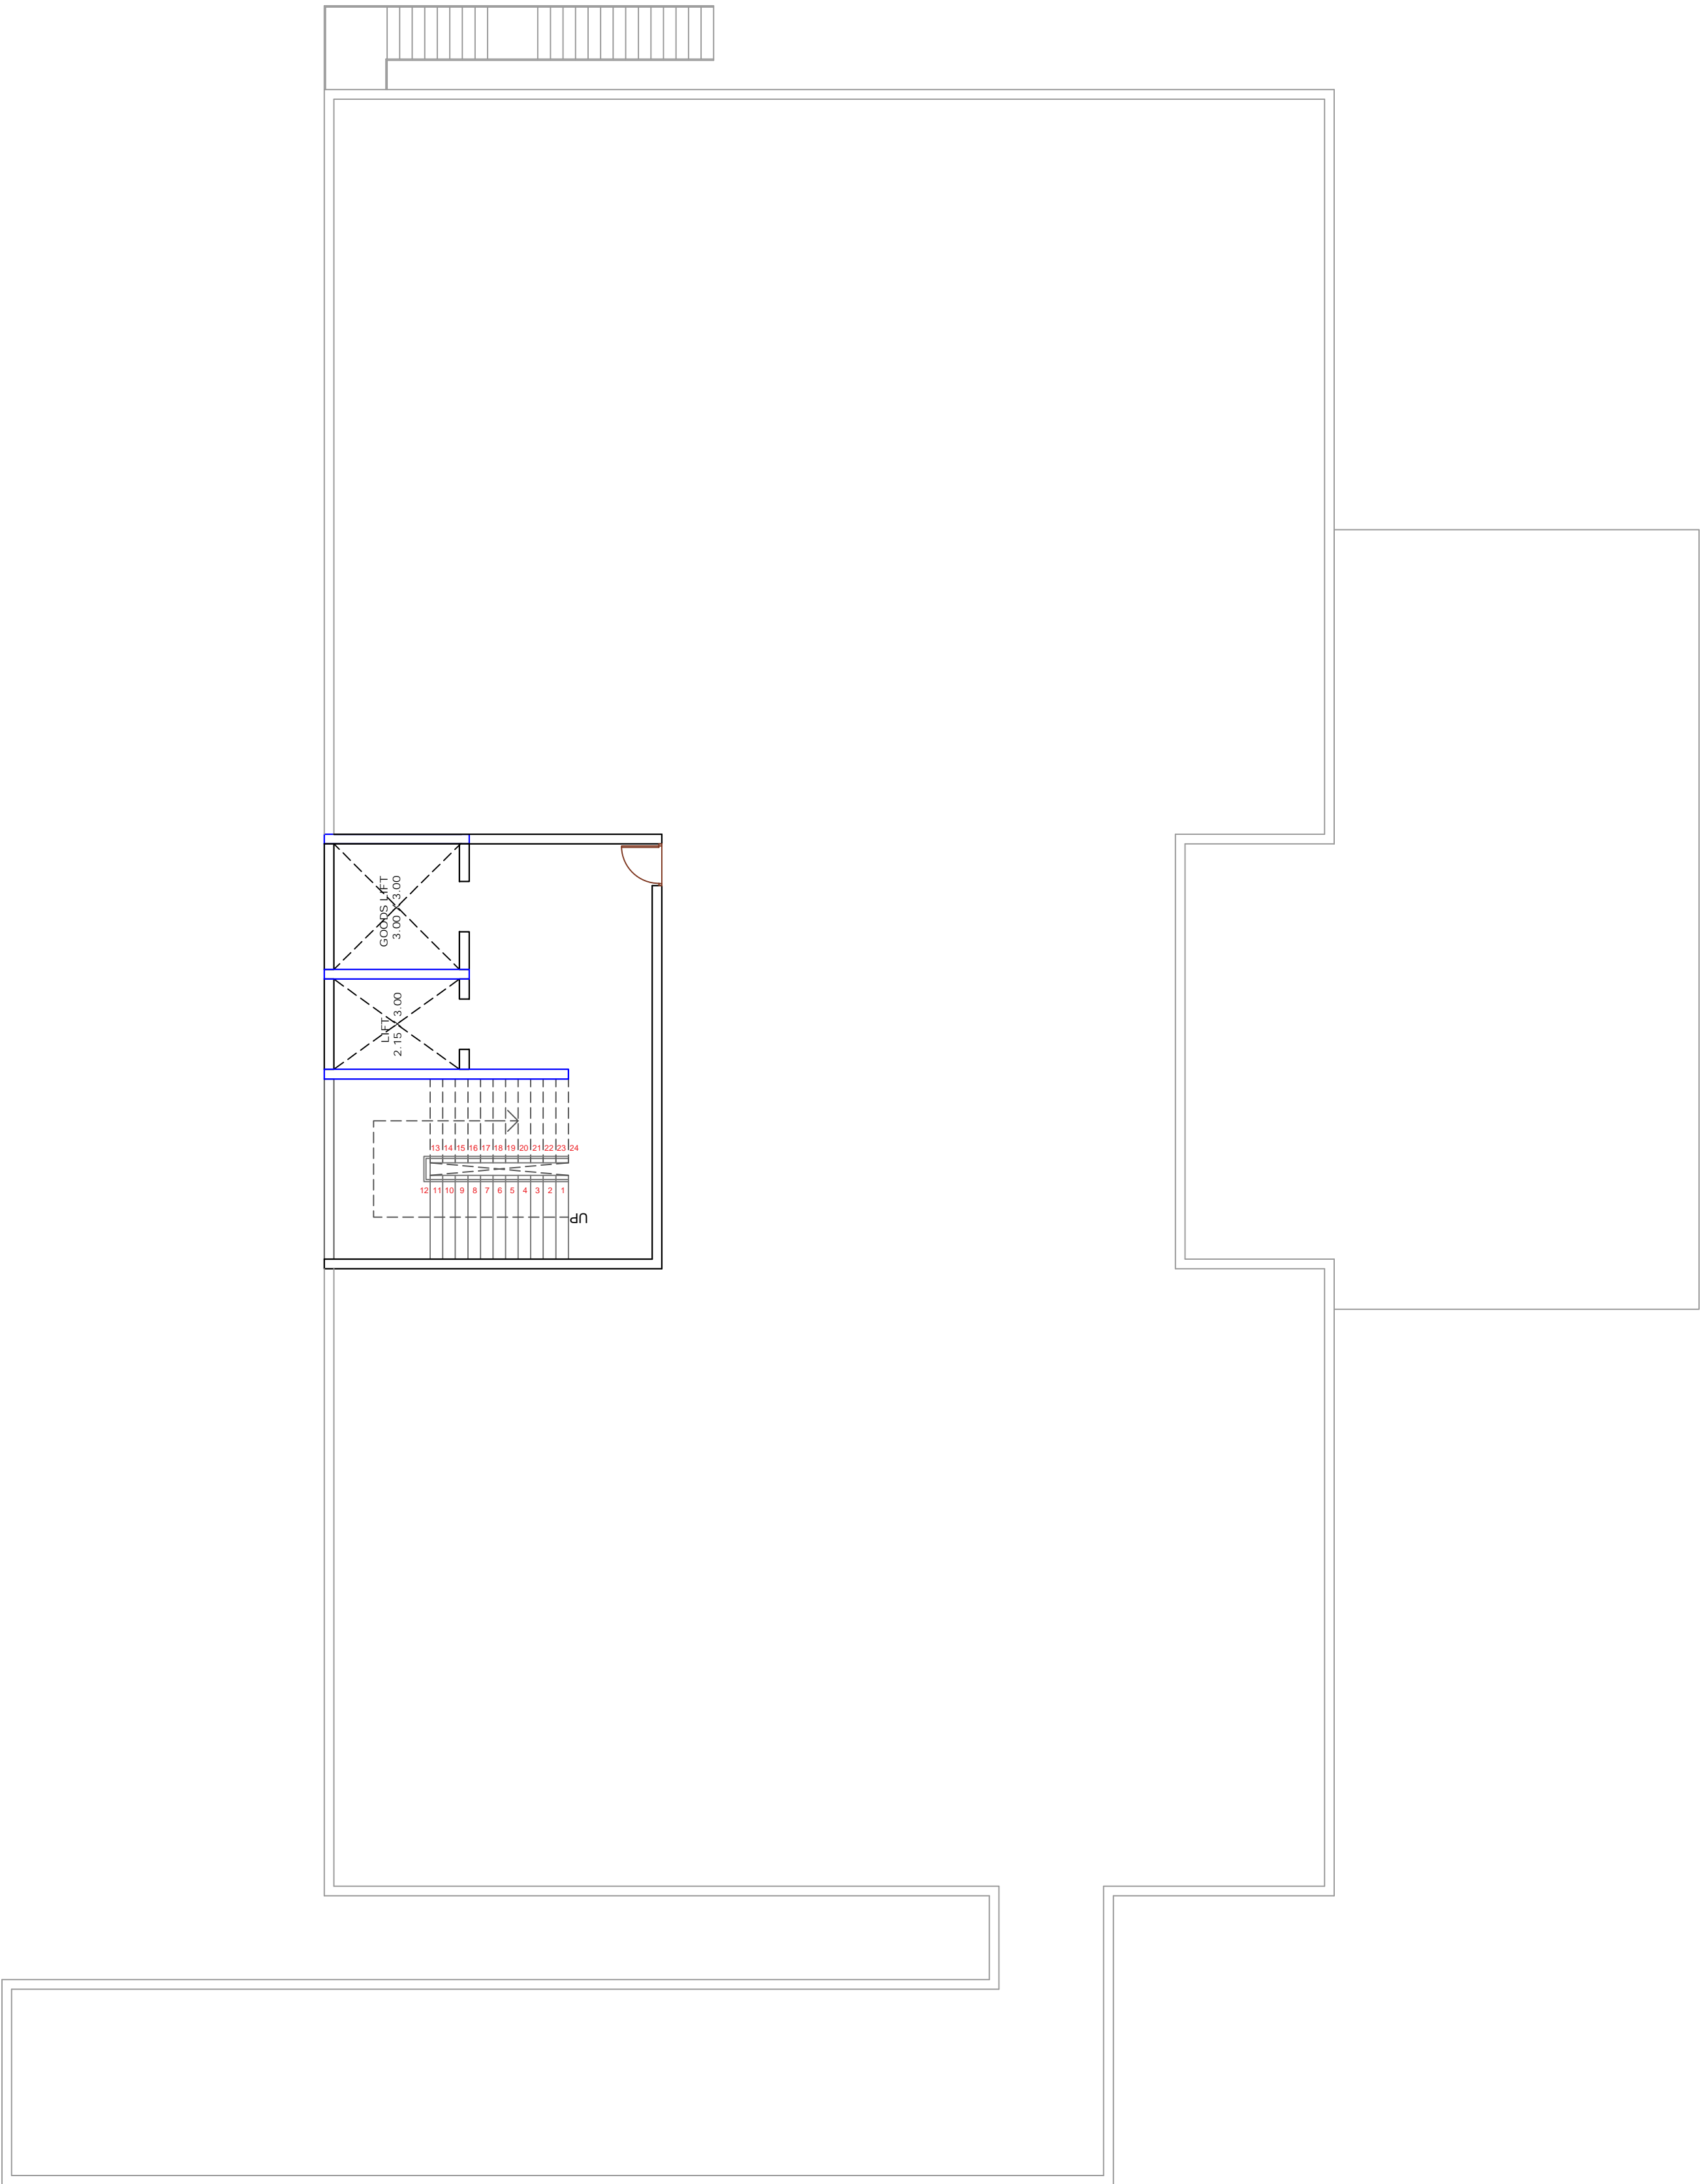
SARJAN ARCHITECTS  
& PROJECT CONSULTANTS

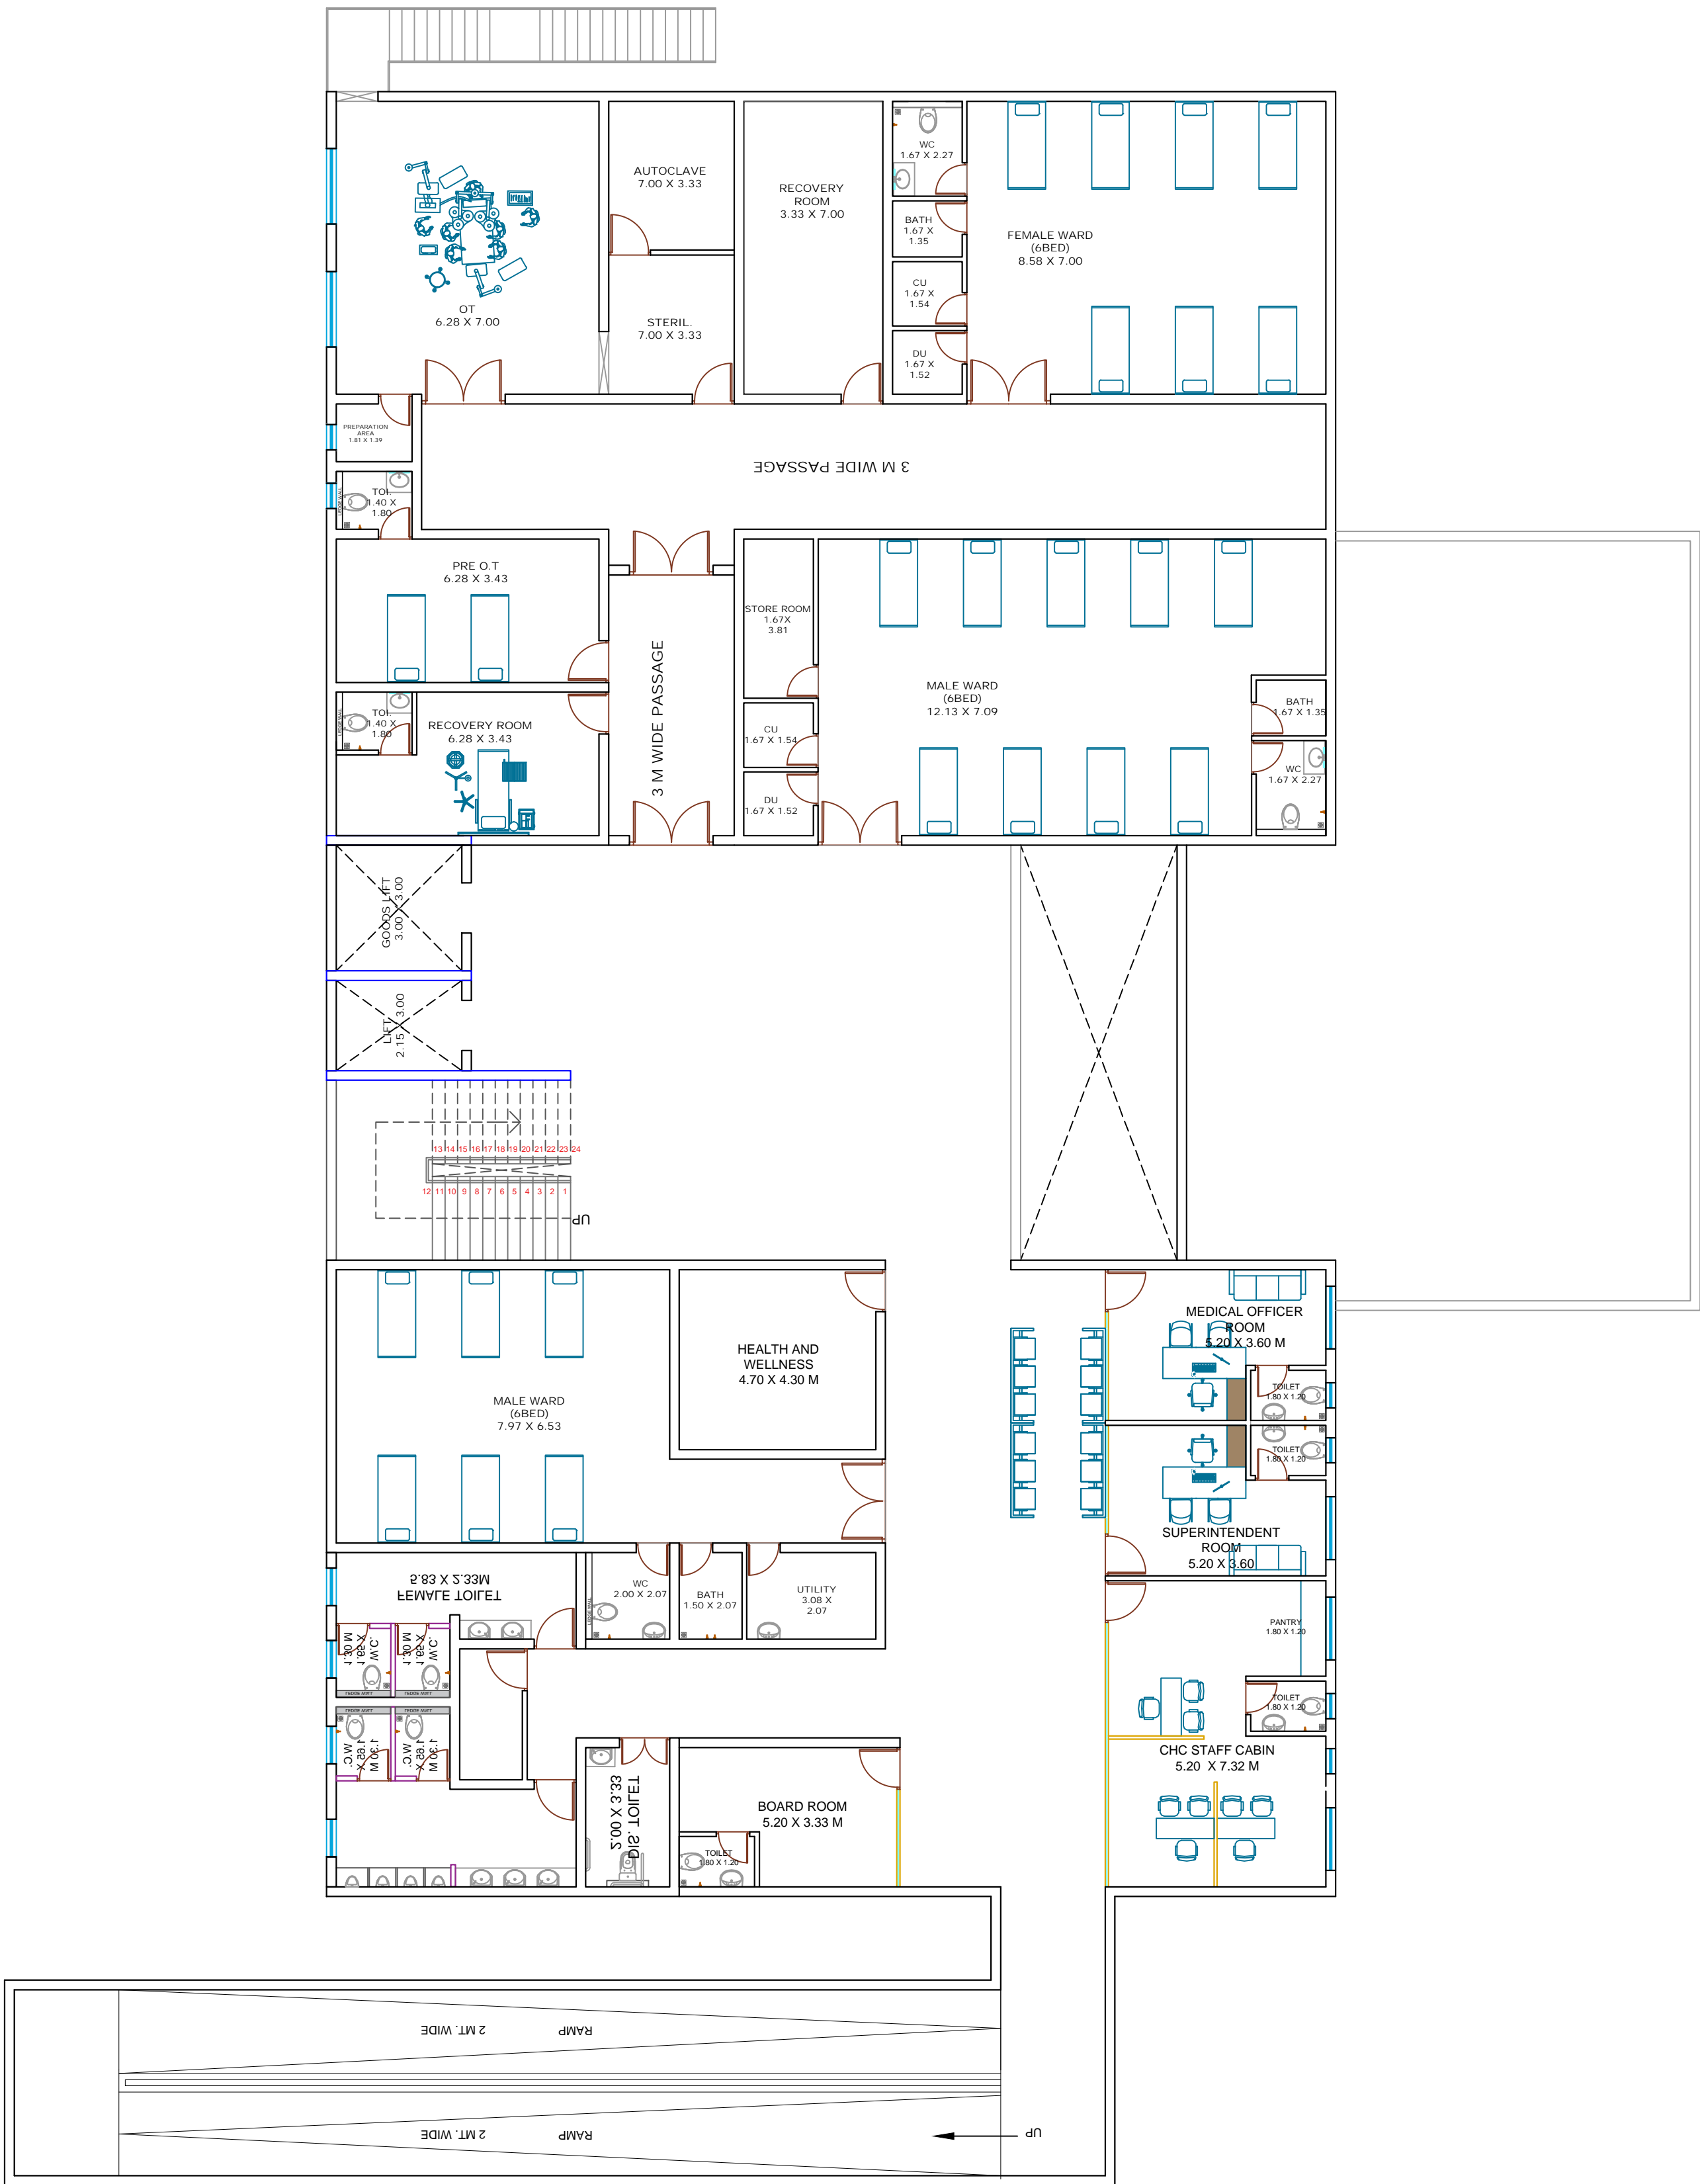


51, River Palace-A, Opp. Old Civil Court, Nanpura, Surat- 395001.  
E-Mail: sarjanarch.pc@gmail.com Web: www.sarjanarchitects.com

Contact: +91-261-2476778/ 9879604444



	MEDICAL AUTHORITY	DEE, PIU ZONE S. :-	EE, PIU ZONE S. :-	PROJECT :NEW CONSTRUCTION 30 BEDDED CHC AT. THANGADHA , TA.THANGADHA , DIST. SURENDRANAGAR.	STAGE :- CONCEPTUAL	DATE:- 08-10-2024	SCALE :- N.T.S	ARCHITECTS :   <b>SARJAN ARCHITECTS</b> — & PROJECT CONSULTANTS — 51, River Palace- A, Opp. Old Civil Court, Nanpura, Surat- 395001. E-Mail: sarjanarch.pc@gmail.com Web: www.sarjanarchitects.com Contact: +91-261-2476778/ 9879604444
	SIGN & STAMP:-	SIGN & STAMP:-	SIGN & STAMP:-	ARCHITECT SIGN & STAMP :- 	DRAWING TITLE :  <b>FIRST FLOOR PLAN</b>			
					BUILT UP AREA = 1088.42 SQMT.			
					TOTAL BUILT UP AREA = 2401.97 SQ.MT.			



	MEDICAL AUTHORITY	DEE.PIU ZONE 5. :-	EE. PIU ZONE 5. :-	PROJECT : NEW CONSTRUCTION 30 BEDDED CHC. AT. THANGADHA , TA.THANGADHA , DIST. SURENDRANAGAR.	STAGE :- CONCEPTUAL	DATE:- 08-10-2024	SCALE :- N.T.S	ARCHITECTS : <div></div> <b>SARJAN ARCHITECTS</b> & PROJECT CONSULTANTS 51, River Palace- A, Opp. Old Civil Court, Nanpura, Surat- 395001. E-Mail- sarjanarch.pc@gmail.com Web- www.sarjanarchitects.com Contact: +91-261-2476778/ 9879604444
	SIGN & STAMP:-	SIGN & STAMP:-	SIGN & STAMP:-	ARCHITECT SIGN & STAMP :- <div></div>	DRAWING TITLE : <b>TERRACE FLOOR PLAN</b>		<div><div>BUILT UP AREA = 68.16 SQMT.</div><div>TOTAL BUILT UP AREA = 2401.97 SQ.MT.</div></div> <div></div>	