



VILLAGE	DEVARAHATTI
TAL	DAVANGERE
DIST	DAVANGERE

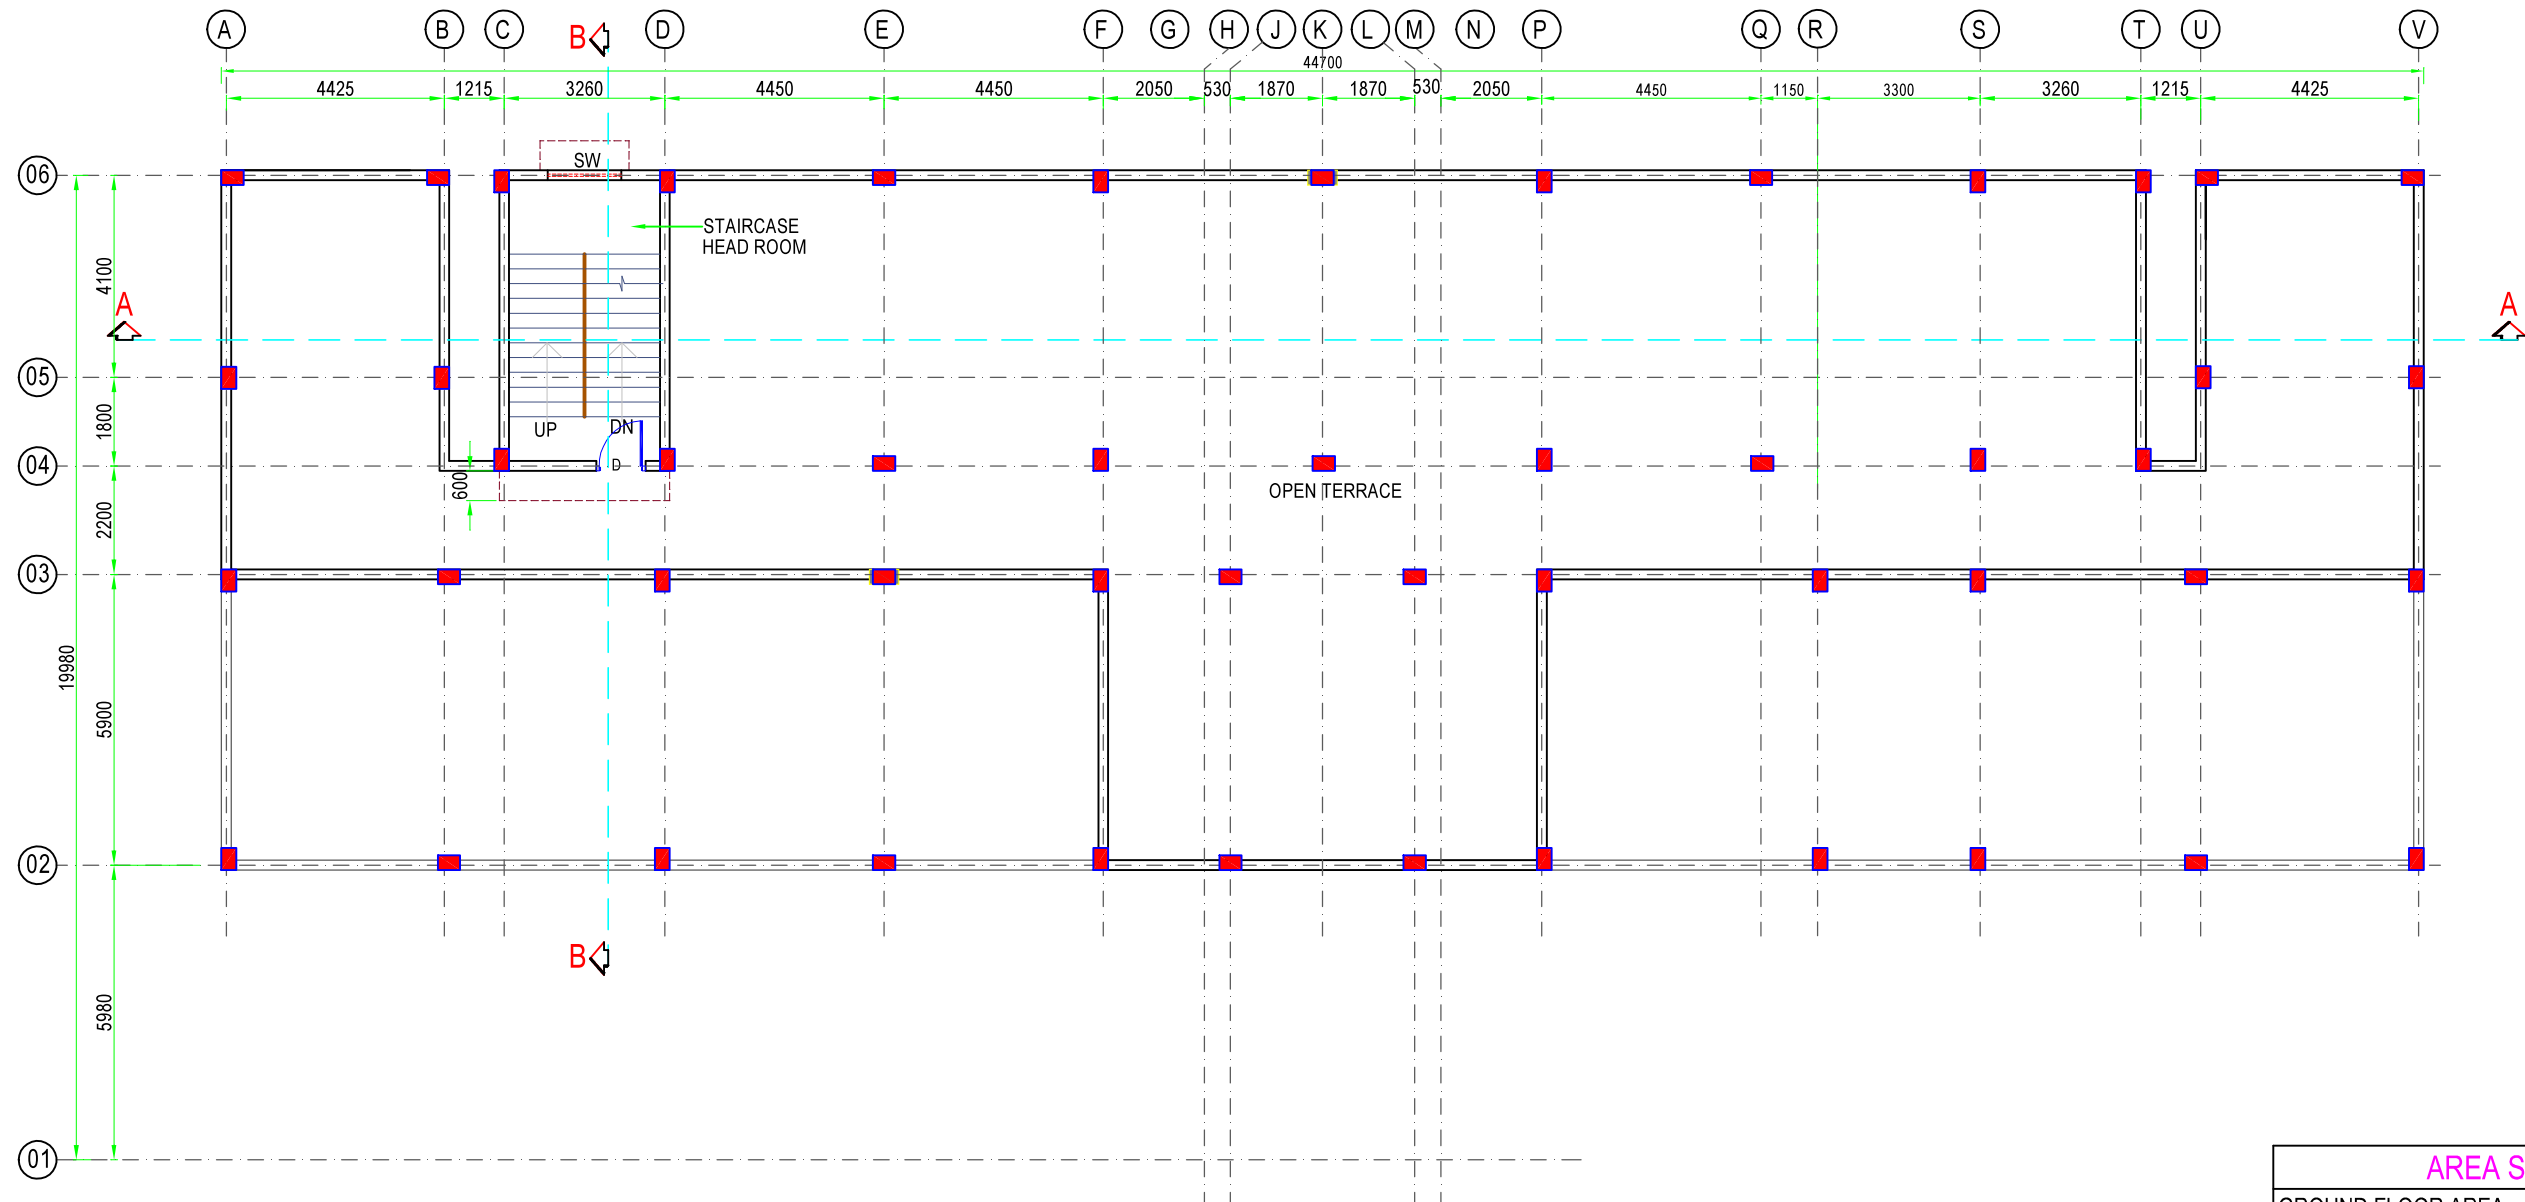

TERRACE FLOOR PLAN
(SCALE - 1:100)

AREA STATEMENT		
GROUND FLOOR AREA	670.72	SQM
FIRST FLOOR AREA	622.76	SQM
SECOND FLOOR AREA	622.76	SQM
THIRD FLOOR AREA	412.78	SQM
TERRACE FLOOR AREA	23.18	SQM
TOTAL BUILT-UP AREA	2,352.2	SQM

ALL DIMENSIONS ARE IN MM

NO	REVISION	DRAWN	DATE
DO NOT SCALE			
 AMINBHAVI & HEGDE Consulting Engineers Private Limited (An ISO 9001: 2015 Organisation) 3rd FLOOR, MADHAV SQUARE, STATION ROAD, D H A R W A D -580007		OFFICE OF ORIGIN DHARWAD	
		DATE 16-12-2025	
CLIENT RAJIV GANDHI HOUSING CORPORATION		DRAWN ROOPA	
		PRE - CHECKED CHIDANAND	
PROJECT CONSTRUCTION OF MOULANA AZAD MODEL ENGLISH SCHOOL		FINAL CHECKED SUDARSHAN	
		APPROVED GRH	
TITLE GENERAL ARRANGEMENT OF TERRACE FLOOR PLAN		DRG NO: AH/RGHCL/MAMS/GA/TF/01	
THIS DRAWING IS THE PROPERTY OF M/S AMINBHAVI & HEGDE. IT SHOULD NOT BE USED COPIED OR REPRODUCED WITHOUT THEIR WRITTEN PERMISSION		R-0	
		SCALE AS NOTED	

SCHEDULE OF OPENINGS				
CODE	DESCRIPTION	SIZE	CILL HT.	LINTEL HT.
D	DOOR	1000 x 2100	---	2100