

GROUND FLOOR BUILT UP AREA = 821 Sq Mts.
FIRST FLOOR BUILT UP AREA = 825 Sq Mts.
SECOND FLOOR BUILT UP AREA = 300 Sq Mts.
TOTAL BUILT UP AREA = 1946 Sq Mts.

KEY PLAN			

DRAWING NO.	01		
ARCHITECT	VISHESH CONSULTANTS	DRAWN BY	APURVA
SCALE	NTS	CHECKED BY	APURVA
DATE	11/05/2026	APPROVED BY	

- GENERAL NOTES :
1. THE ARCHITECT/ARCHITECTURAL CONSULTANT NEEDS TO BE NOTIFIED IN CASE OF ANY DISCREPANCY BETWEEN THE DRAWINGS AND THE CONDITION ON SITE.
 2. FOR ALL SPECIALIST WORKS & DETAILS THE CONTRACTOR / SUB-CONTRACTOR ARE TO PROVIDE DETAILED SHOP DRAWINGS FOR ARCHITECT'S / ARCHITECTURAL CONSULTANT'S / ENGINEER'S APPROVAL PRIOR TO CONSTRUCTION.
 3. THERE SHALL BE NO DEVIATION FROM THE APPROVED DRAWINGS WITHOUT PRIOR CONSENT OF THE ARCHITECT / ARCHITECTURAL CONSULTANT / ENGINEER.
 4. THIS DRAWING SHOULD BE READ AND NOT MEASURED.
 5. ALL DIMENSIONS ARE IN METERS AND LEVELS ARE IN METERS UNLESS STATED OTHERWISE.
 6. ALL DRAWINGS MUST BE CROSS-REFERENCED IN CASE OF ANY DOUBT / DISCREPANCY.
 7. TOC REPRESENTS TOP OF CONCRETE & FFL REPRESENTS FINISHED FLOOR LEVEL. ALL DIMENSIONS SHOWN IN THE DRAWINGS ARE STRUCTURAL / MASONRY DIMENSIONS.
 8. ALL ARCHITECTURAL DRAWINGS MUST BE REFERRED IN COORDINATION WITH STRUCTURAL DRAWINGS.

REV. NO.	REVISION DESCRIPTION	DATE
03	AS PER PERSONAL DISCUSSION	4/5/2026
04	SCIENTIST OFF ADDED IN PARKING	5/5/2026
05	G+2 DESIGN AGAIN	7/5/2026
06	AREA REDUCED	11/5/2026

DRAWING TITLE	NORTH
GROUND FLOOR ELECTRICAL LAYOUT	


PROJECT NAME
OFFICE CUM LAB BUILDING AT AAU, KANSARI

CLIENT
ANAND AGRICULTURAL UNIVERSITY

ARCHITECT
VISHESH CONSULTANTS
VADODARA
Ph : +91 98250 50577

REVISION - 06

VISHESH CONSULTANTS

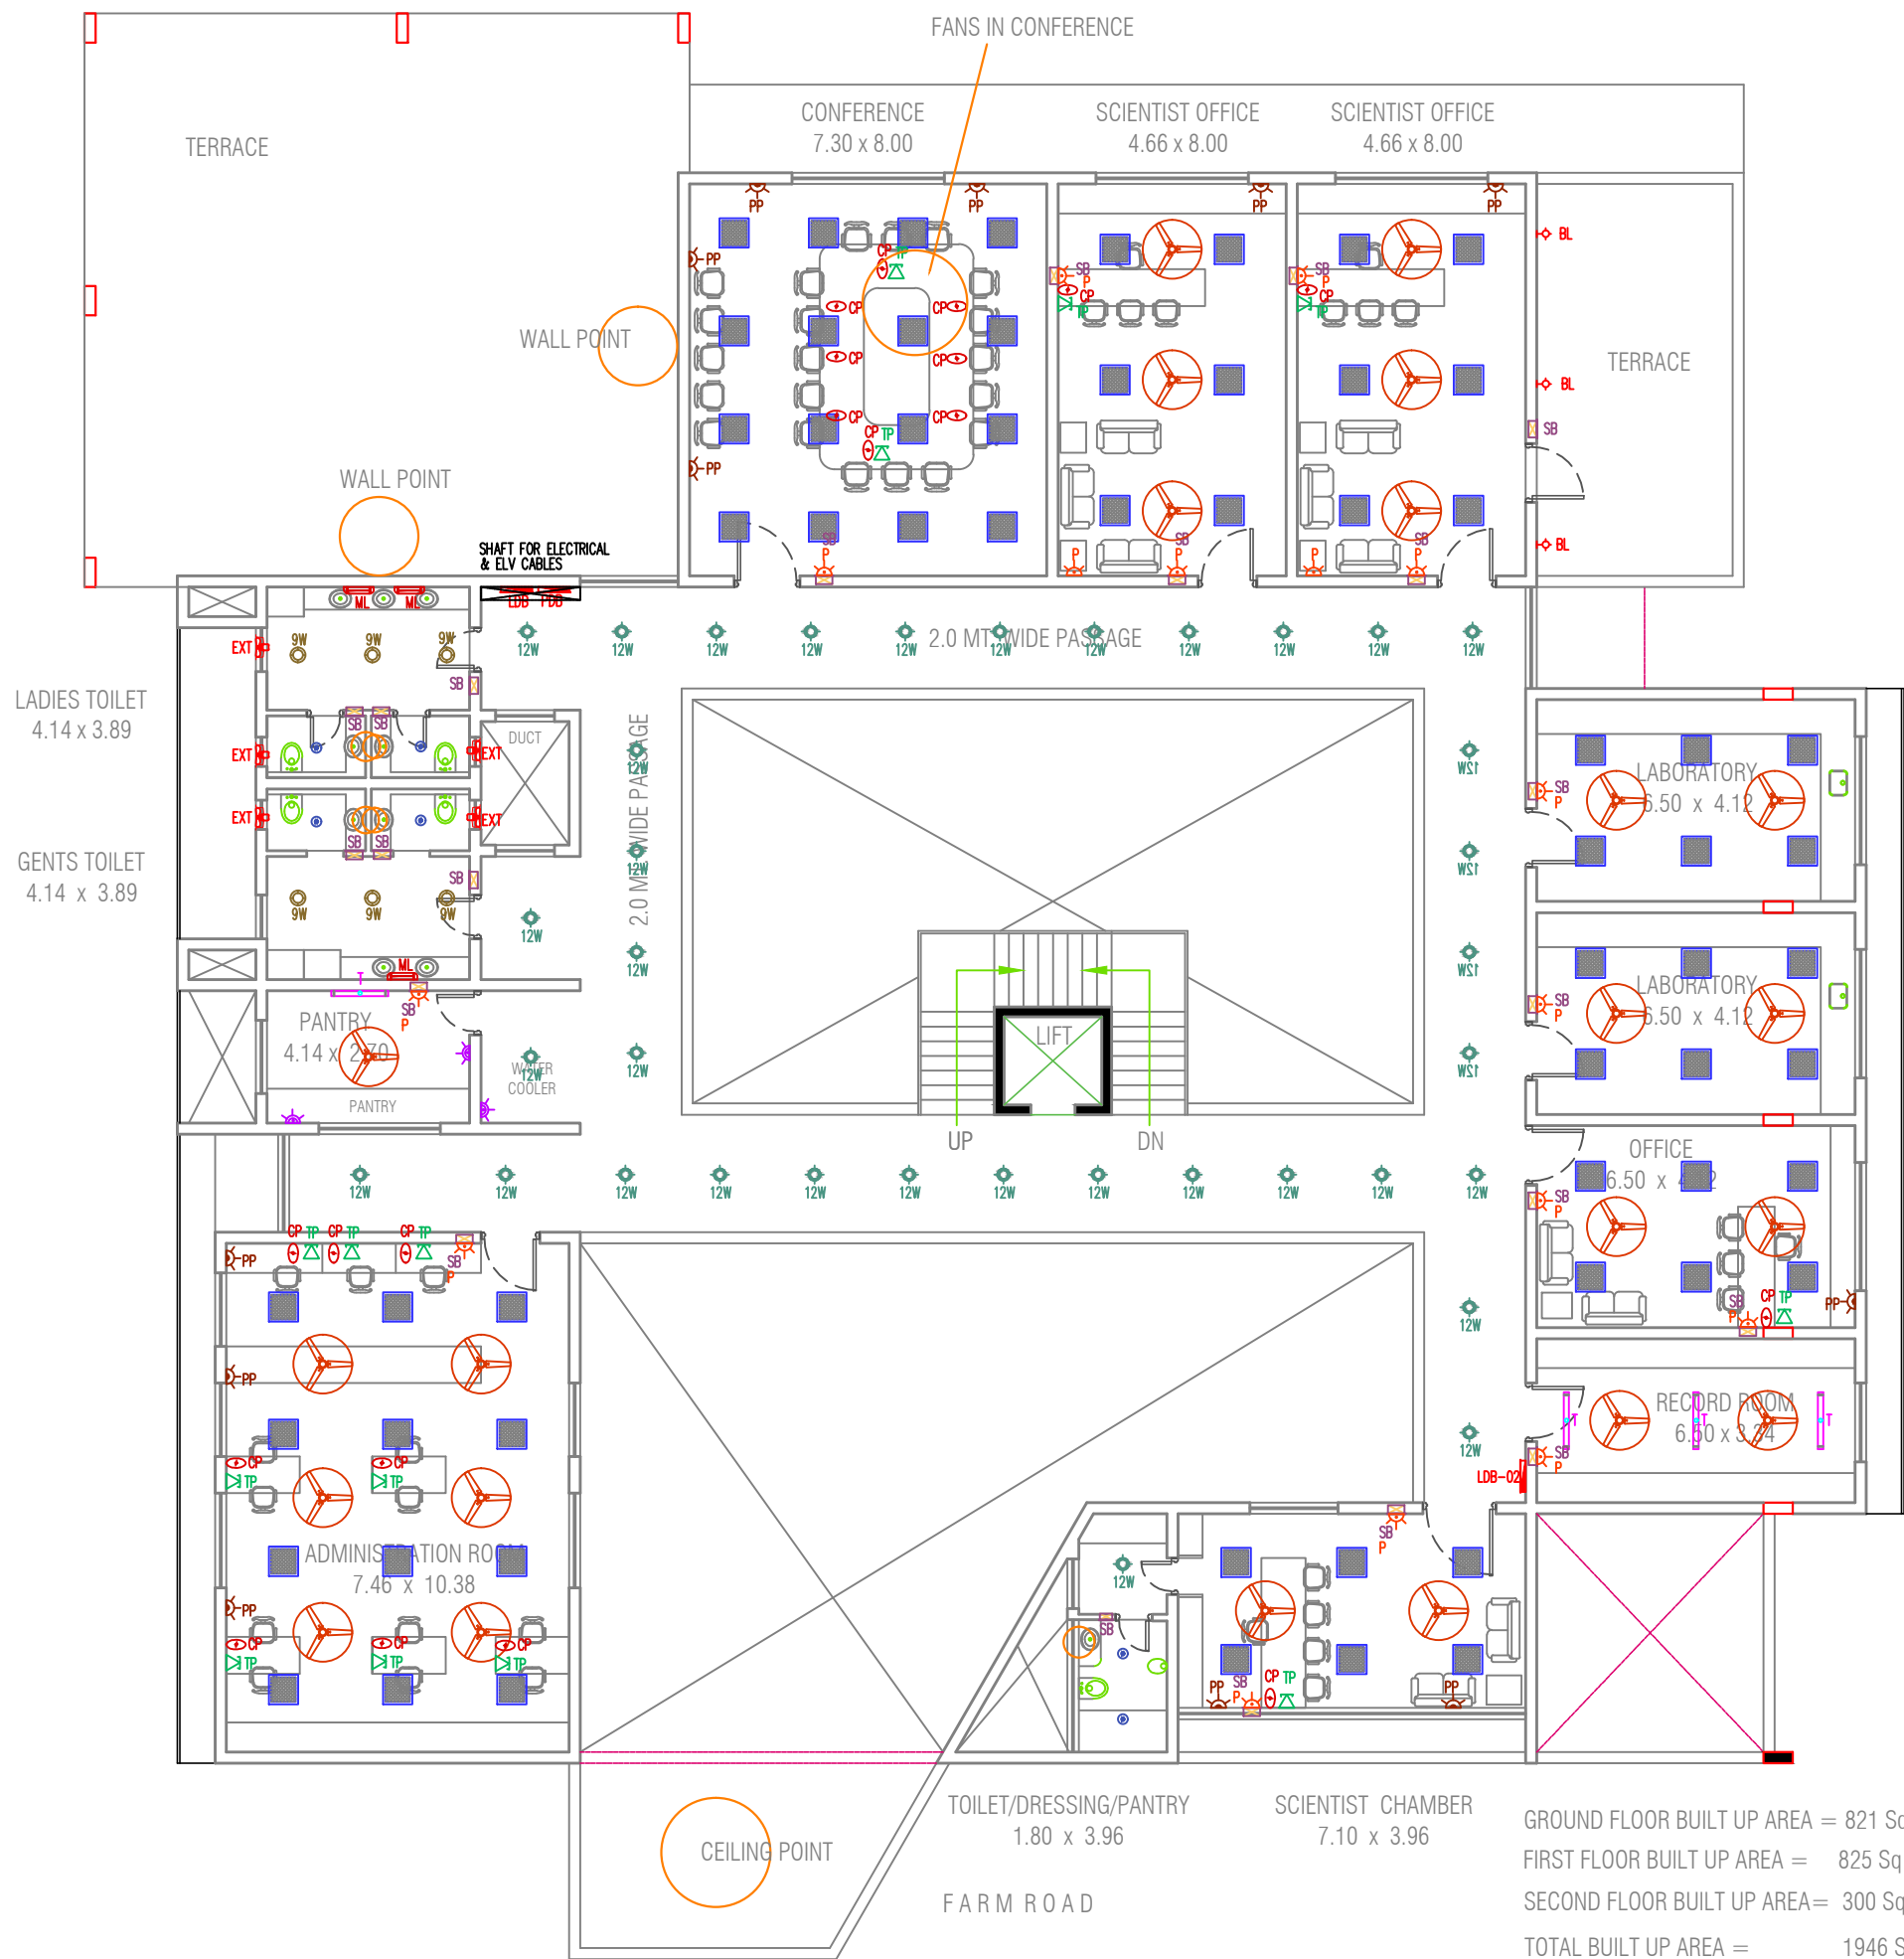

GROUND FLOOR BUILT UP AREA = 821 Sq Mts.
FIRST FLOOR BUILT UP AREA = 825 Sq Mts.
SECOND FLOOR BUILT UP AREA = 300 Sq Mts.
TOTAL BUILT UP AREA = 1946 Sq Mts.

KEY PLAN			

DRAWING NO.	02		
ARCHITECT	VISHESH CONSULTANTS	DRAWN BY	APURVA
SCALE	NTS	CHECKED BY	APURVA
DATE	07/05/2026	APPROVED BY	

GENERAL NOTES :

1. THE ARCHITECT/ARCHITECTURAL CONSULTANT NEEDS TO BE NOTIFIED IN CASE OF ANY DISCREPANCY BETWEEN THE DRAWINGS AND THE CONDITION ON SITE.
2. FOR ALL SPECIALIST WORKS & DETAILS THE CONTRACTOR / SUB-CONTRACTOR ARE TO PROVIDE DETAILED SHOP DRAWINGS FOR ARCHITECT'S / ARCHITECTURAL CONSULTANT'S / ENGINEER'S APPROVAL PRIOR TO CONSTRUCTION.
3. THERE SHALL BE NO DEVIATION FROM THE APPROVED DRAWINGS WITHOUT PRIOR CONSENT OF THE ARCHITECT / ARCHITECTURAL CONSULTANT / ENGINEER.
4. THIS DRAWING SHOULD BE READ AND NOT MEASURED.
5. ALL DIMENSIONS ARE IN METERS AND LEVELS ARE IN METERS UNLESS STATED OTHERWISE.
6. ALL DRAWINGS MUST BE CROSS-REFERENCED IN CASE OF ANY DOUBT / DISCREPANCY.
7. TOC REPRESENTS TOP OF CONCRETE & FFL REPRESENTS FINISHED FLOOR LEVEL. ALL DIMENSIONS SHOWN IN THE DRAWINGS ARE STRUCTURAL / MASONRY DIMENSIONS.
8. ALL ARCHITECTURAL DRAWINGS MUST BE REFERRED IN COORDINATION WITH STRUCTURAL DRAWINGS.

REV. NO.	REVISION DESCRIPTION	DATE
03	AS PER PERSONAL DISCUSSION	4/5/2026
04	SCIENTIST OFF ADDED IN PARKING	5/5/2026
05	G+2 DESIGN AGAIN	7/5/2026

DRAWING TITLE	NORTH
FIRST FLOOR ELECTRICAL LAYOUT	


PROJECT NAME
OFFICE CUM LAB BUILDING AT AAU, KANSARI

CLIENT
ANAND AGRICULTURAL UNIVERSITY

ARCHITECT
VISHESH CONSULTANTS VADODARA Ph : +91 98250 50577

REVISION - 06

VISHESH CONSULTANTS

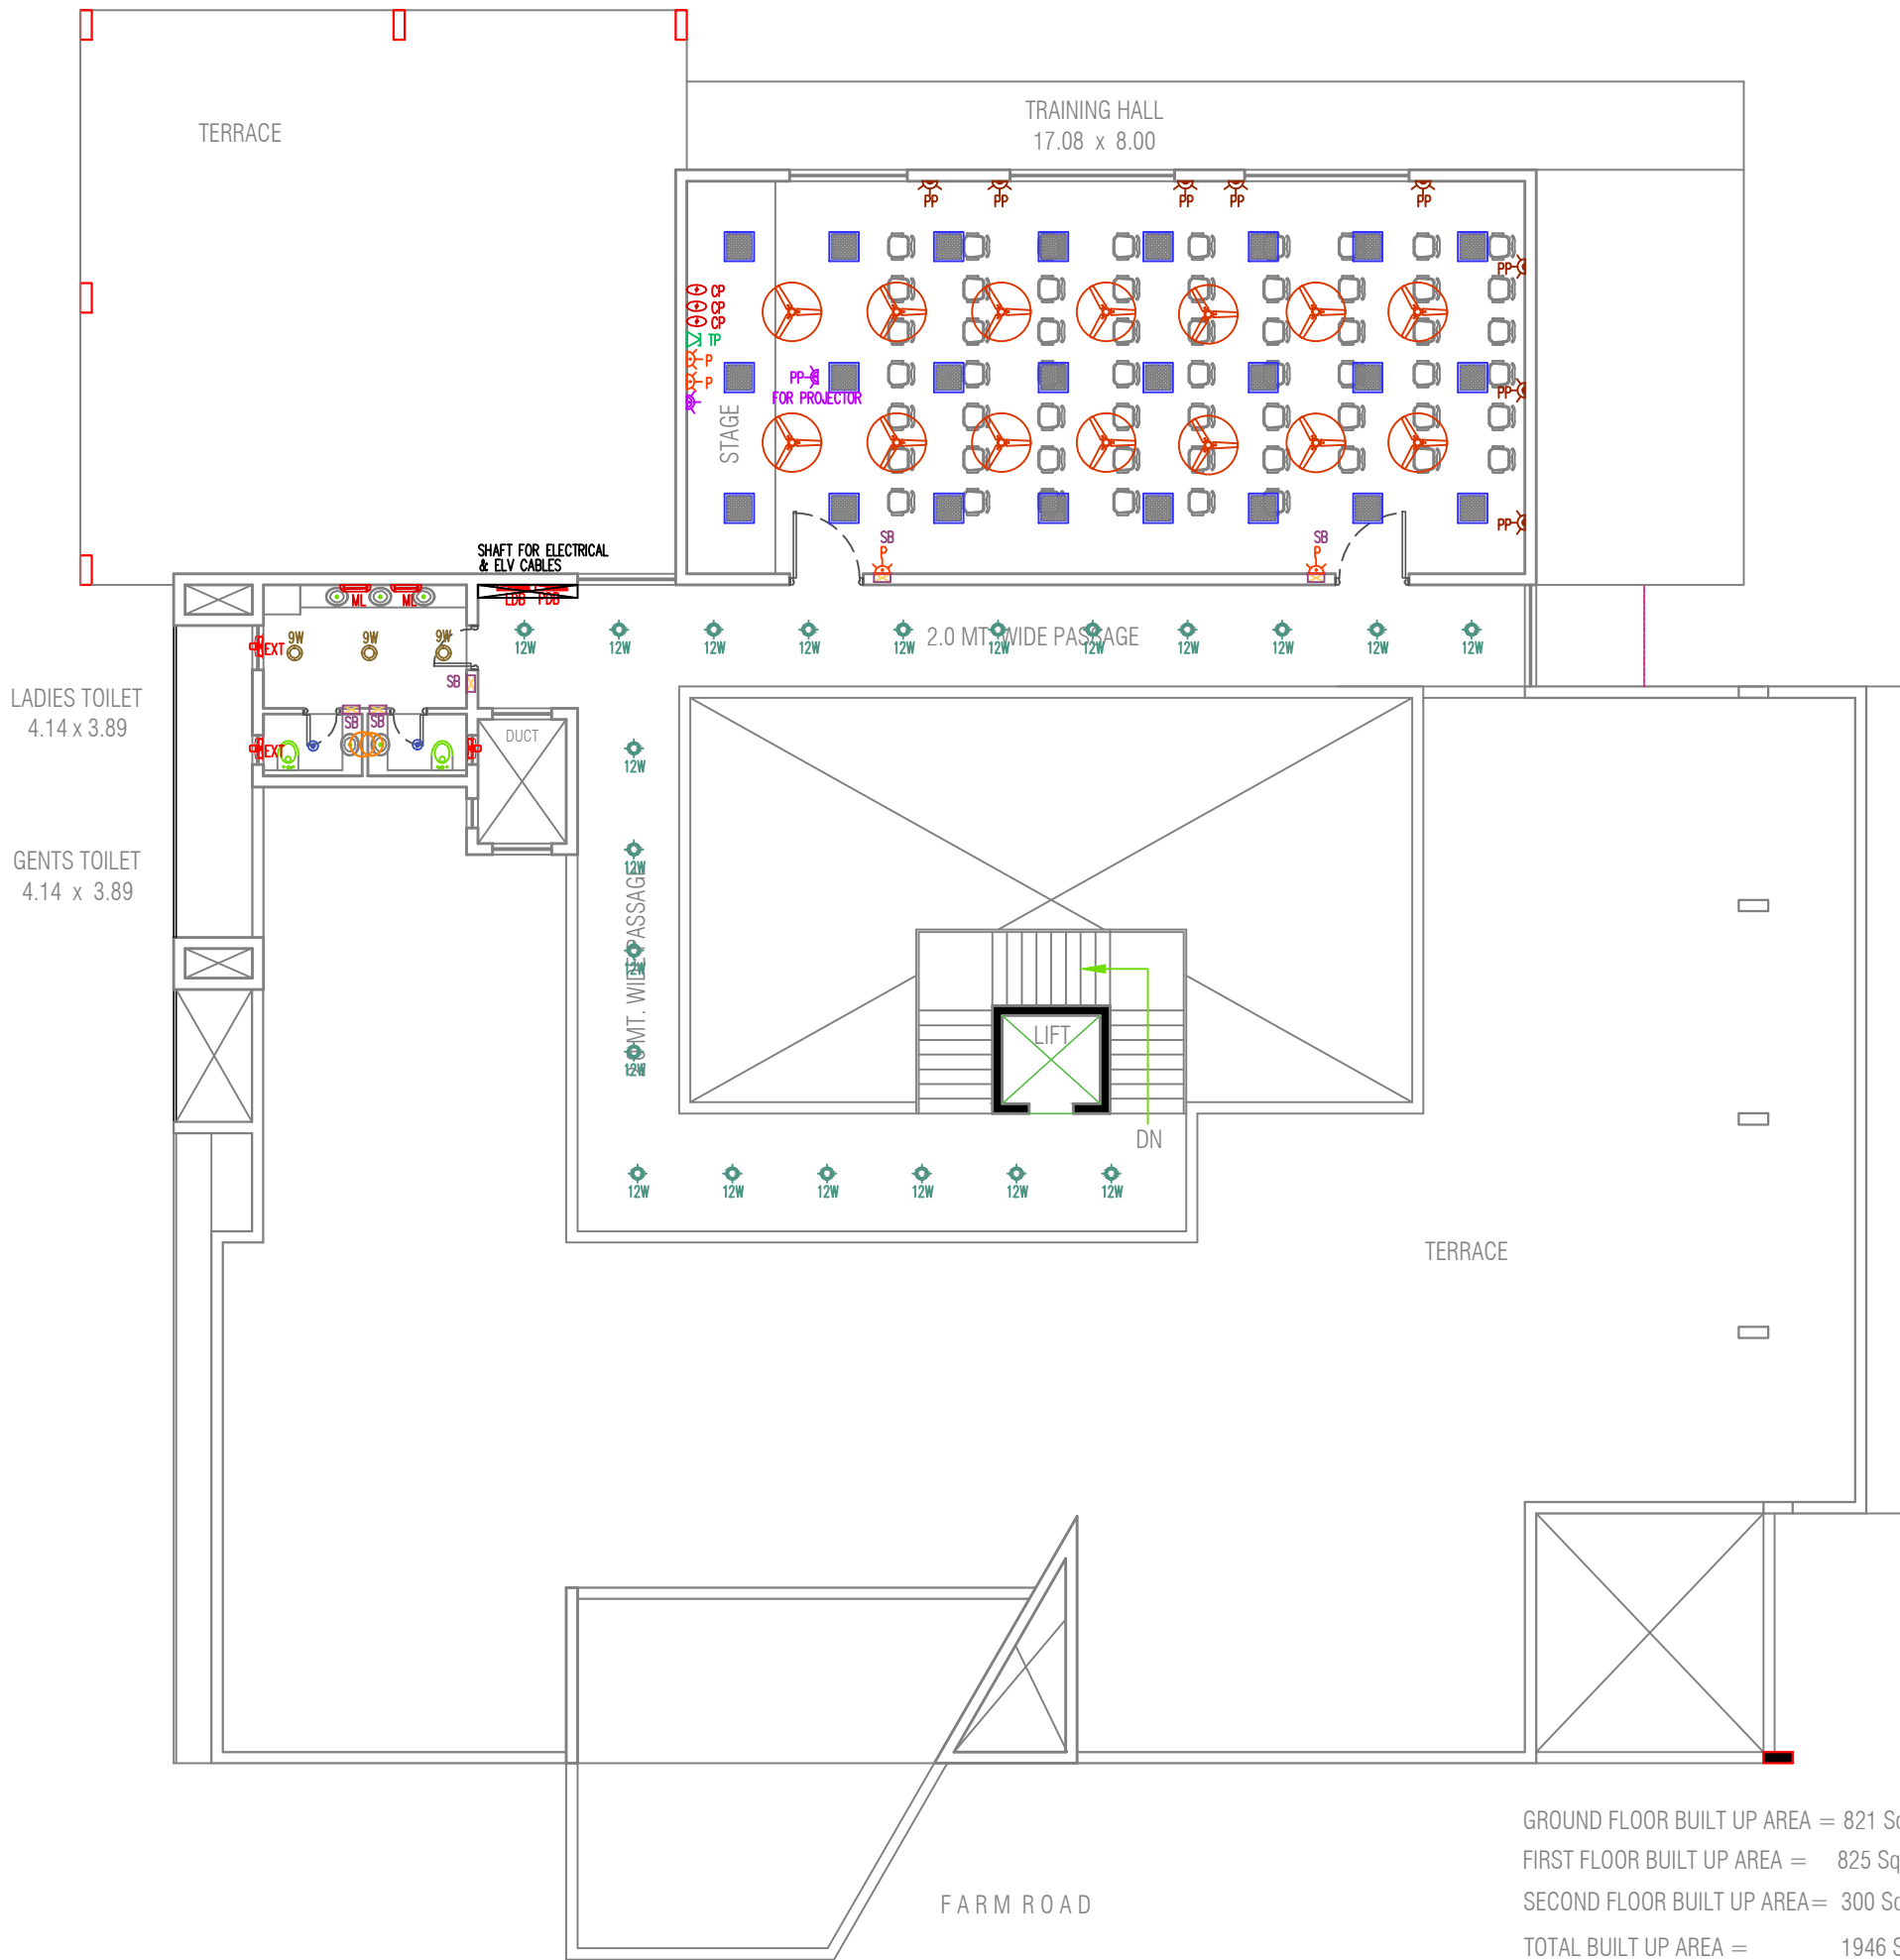

GROUND FLOOR BUILT UP AREA = 821 Sq Mts.
FIRST FLOOR BUILT UP AREA = 825 Sq Mts.
SECOND FLOOR BUILT UP AREA= 300 Sq Mts.
TOTAL BUILT UP AREA = 1946 Sq Mts.

REVISION - 06

VISHESH CONSULTANTS

KEY PLAN			

DRAWING NO.	03		
ARCHITECT	VISHESH CONSULTANTS	DRAWN BY	APURVA
SCALE	NTS	CHECKED BY	APURVA
DATE	07/05/2026	APPROVED BY	

GENERAL NOTES :
1. THE ARCHITECT/ARCHITECTURAL CONSULTANT NEEDS TO BE NOTIFIED IN CASE OF ANY DISCREPANCY BETWEEN THE DRAWINGS AND THE CONDITION ON SITE.
2. FOR ALL SPECIALIST WORKS & DETAILS THE CONTRACTOR / SUB-CONTRACTOR ARE TO PROVIDE DETAILED SHOP DRAWINGS FOR ARCHITECT'S / ARCHITECTURAL CONSULTANT'S / ENGINEER'S APPROVAL PRIOR TO CONSTRUCTION.
3. THERE SHALL BE NO DEVIATION FROM THE APPROVED DRAWINGS WITHOUT PRIOR CONSENT OF THE ARCHITECT / ARCHITECTURAL CONSULTANT / ENGINEER.
4. THIS DRAWING SHOULD BE READ AND NOT MEASURED.
5. ALL DIMENSIONS ARE IN METERS AND LEVELS ARE IN METERS UNLESS STATED OTHERWISE.
6. ALL DRAWINGS MUST BE CROSS-REFERENCED IN CASE OF ANY DOUBT / DISCREPANCY.
7. TOC REPRESENTS TOP OF CONCRETE & FFL REPRESENTS FINISHED FLOOR LEVEL. ALL DIMENSIONS SHOWN IN THE DRAWINGS ARE STRUCTURAL / MASONRY DIMENSIONS.
8. ALL ARCHITECTURAL DRAWINGS MUST BE REFERRED IN COORDINATION WITH STRUCTURAL DRAWINGS.

REV. NO.	REVISION DESCRIPTION	DATE
03	AS PER PERSONAL DISCUSSION	4/5/2026
04	SCIENTIST OFF ADDED IN PARKING	5/5/2026
05	G + 2 DESIGN AGAIN	7/5/2026

DRAWING TITLE	NORTH
SECOND FLOOR ELECTRICAL DRAWING	

PROJECT NAME
OFFICE CUM LAB BUILDING

CLIENT
ANAND AGRICULTURAL UNIVERSITY

ARCHITECT
VISHESH CONSULTANTS VADODARA Ph : +91 98250 50577