


LOCATION PLAN OF PROPOSED SAMUDAIK BHAWAN AT WARD NO. 01
KASDOL

SUB ENGINEER
NAGAR PANCHAYAT KASDOL

CHIEF MUNICIPAL OFFICER
NAGAR PANCHAYAT KASDOL

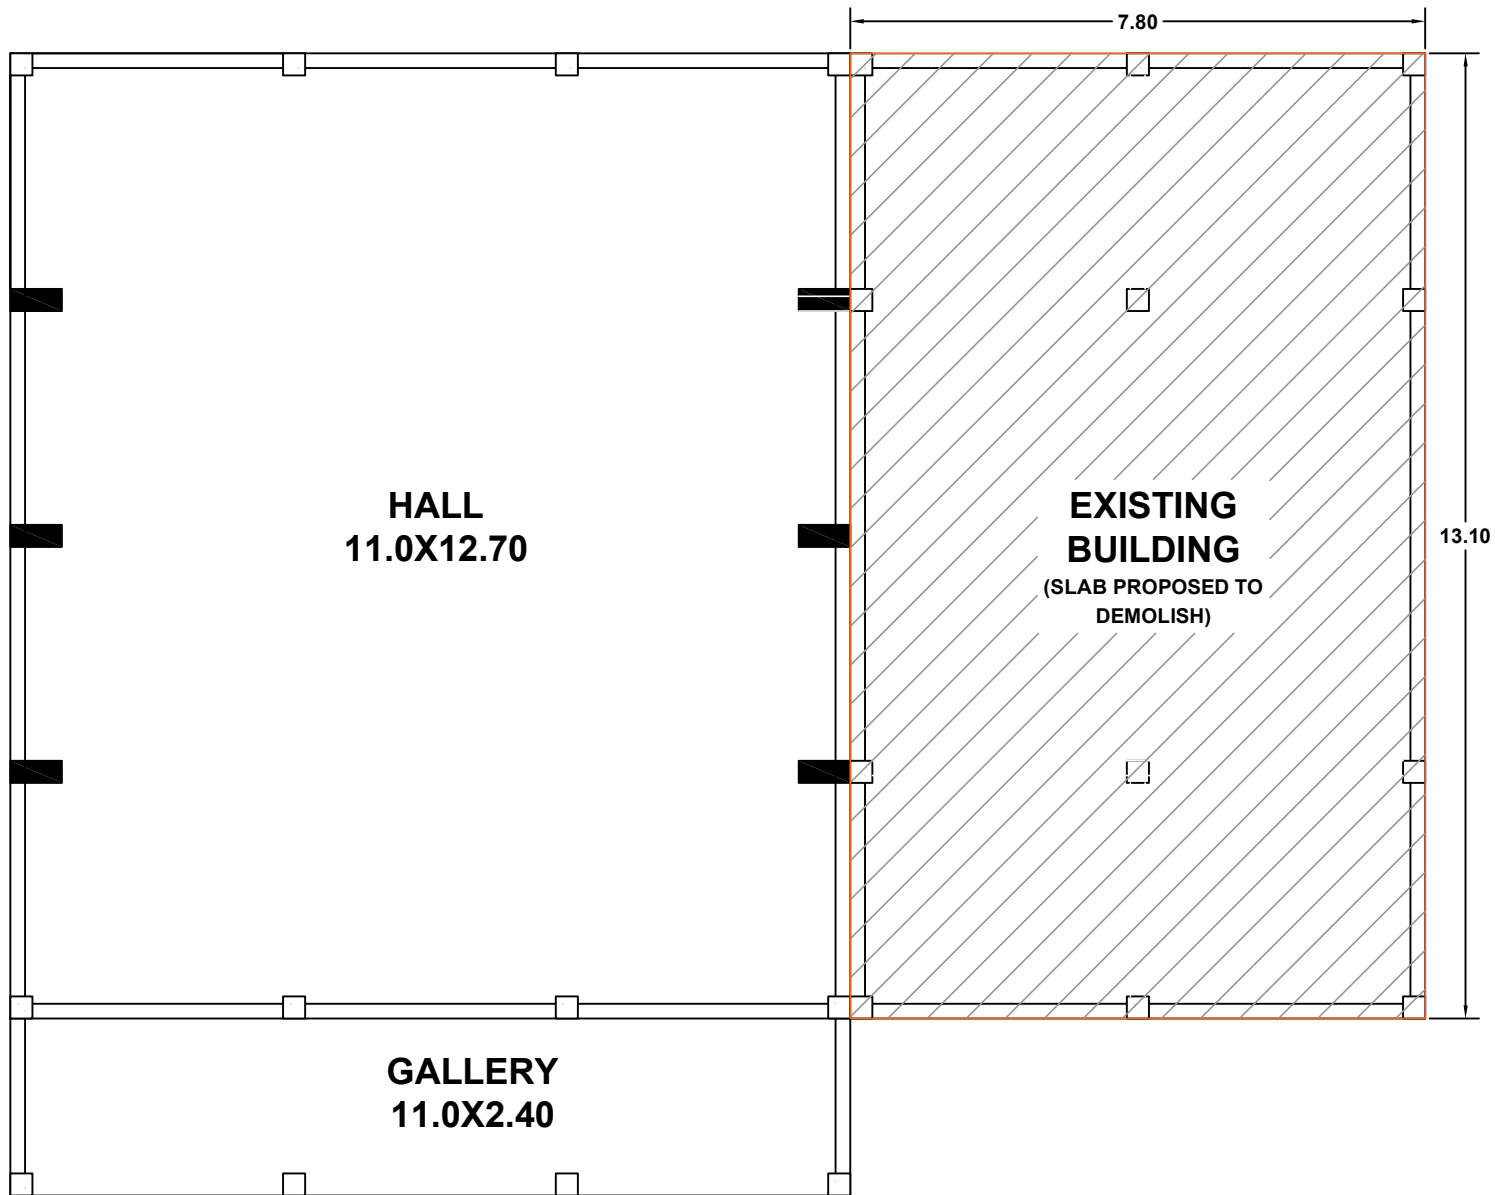

SUB ENGINEER
NAGAR PANCHAYAT KASDOL

CHIEF MUNICIPAL OFFICER
NAGAR PANCHAYAT KASDOL

W/V

W/V

HALL
11.0X12.70

D2

W/V

D1

W/V

PASSAGE
11.0X2.40

STAIR


D2

D2

GROUND FLOOR LAYOUT PLAN OF PROPOSED SAMUDAIK BHAWAN

SUB ENGINEER
NAGAR PANCHAYAT KASDOL


CHIEF MUNICIPAL OFFICER
NAGAR PANCHAYAT KASDOL

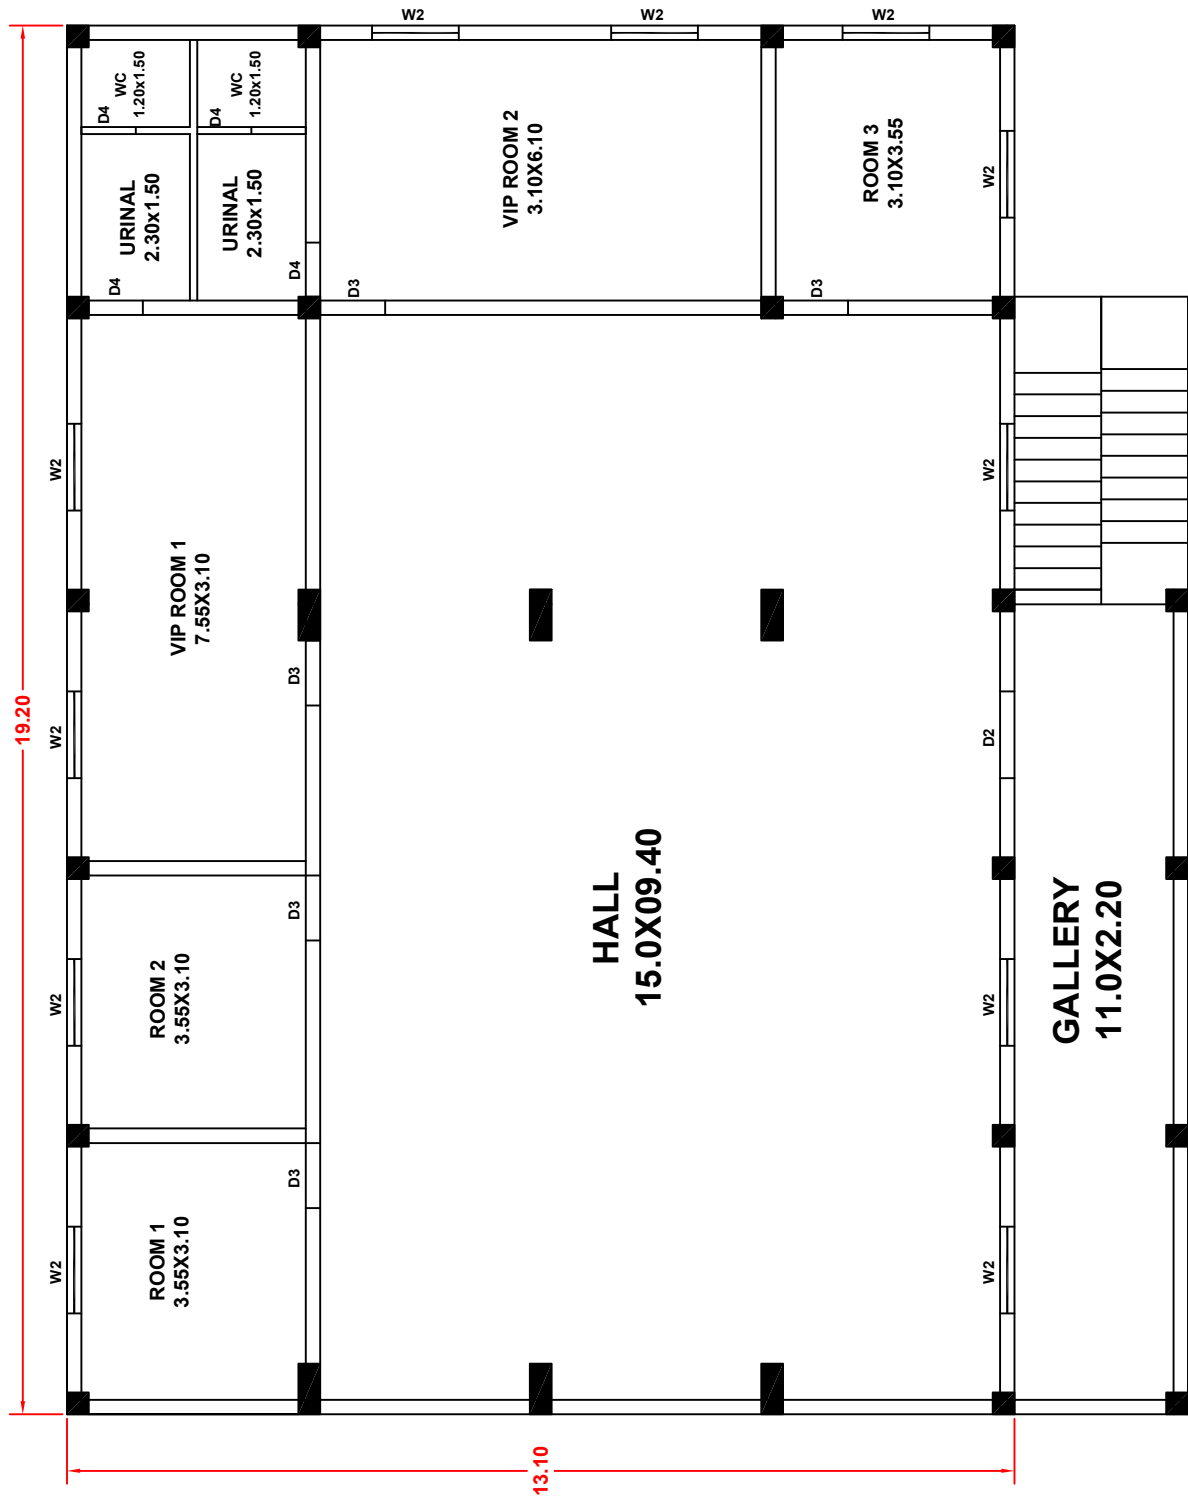


FIRST FLOOR LAYOUT PLAN OF PROPOSED SAMUDAI BHAWAN

SUB ENGINEER
NAGAR PANCHAYAT KASDOL


CHIEF MUNICIPAL OFFICER
NAGAR PANCHAYAT KASDOL

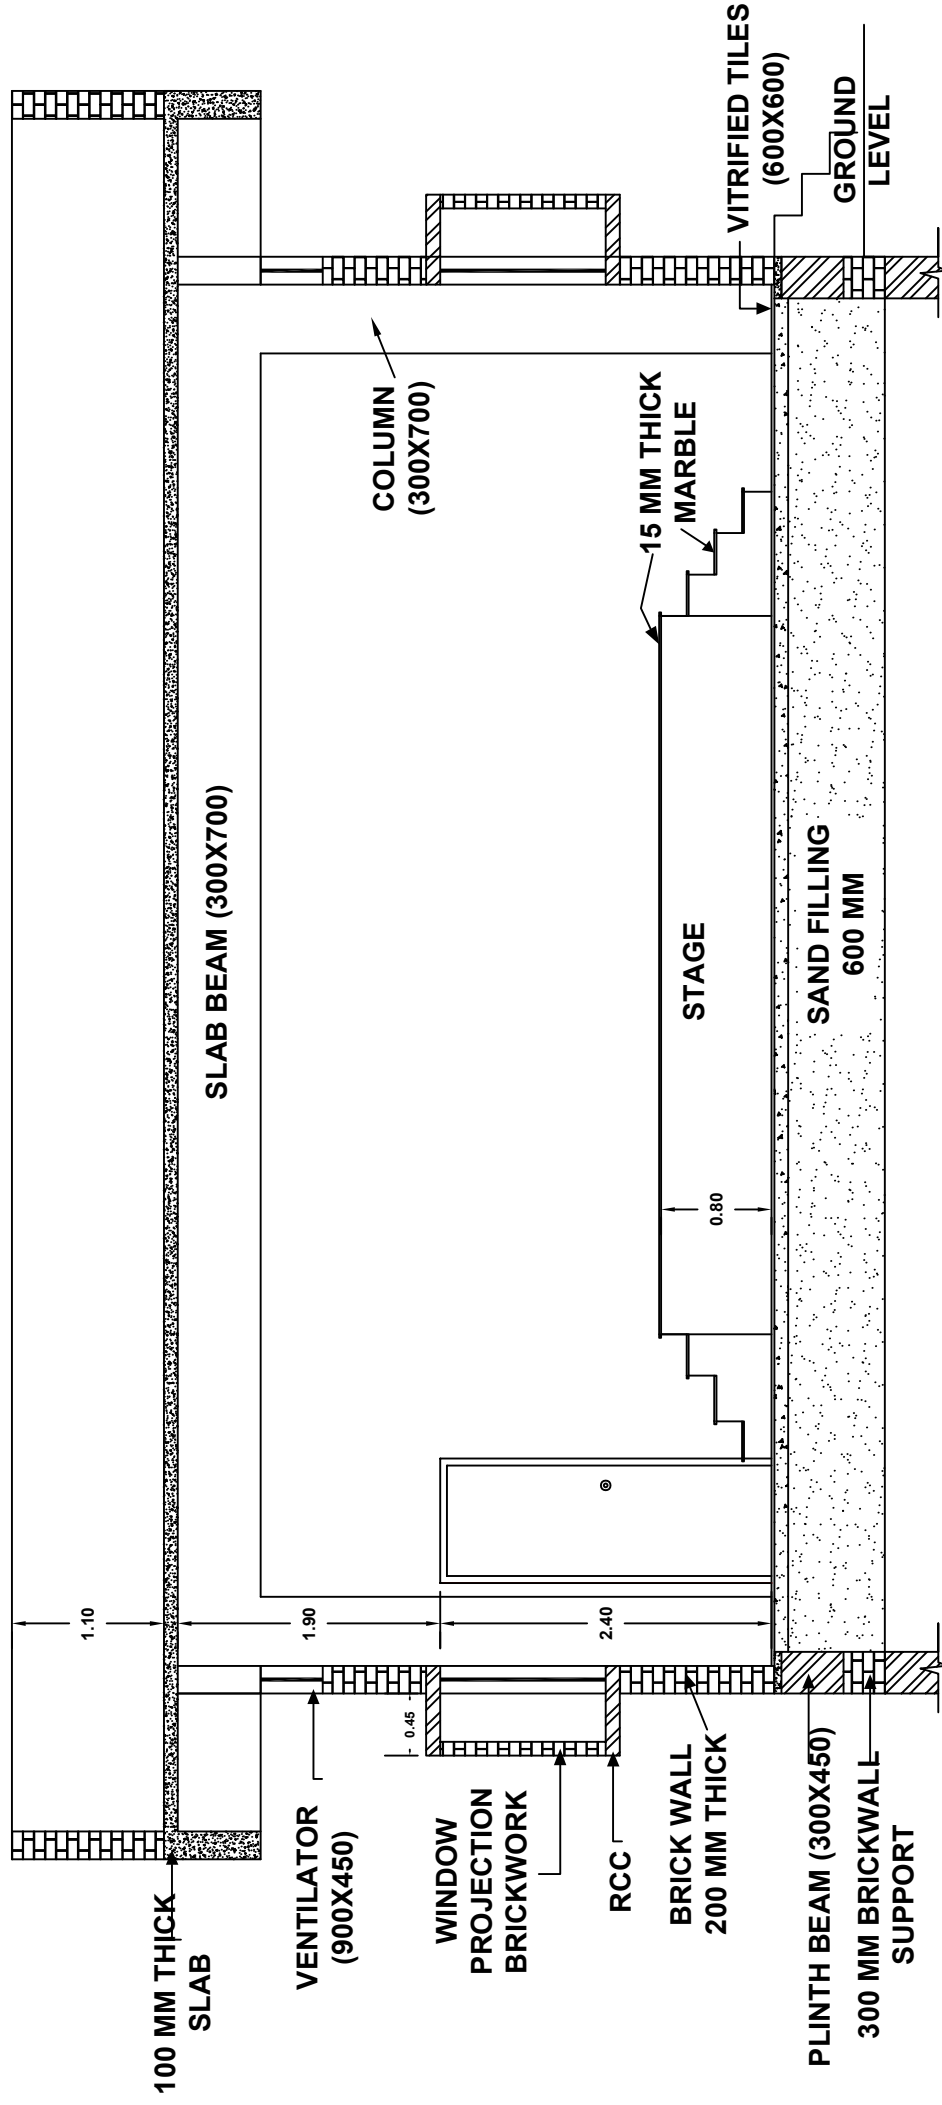

CROSS SECTION OF GROUND FLOOR PLAN

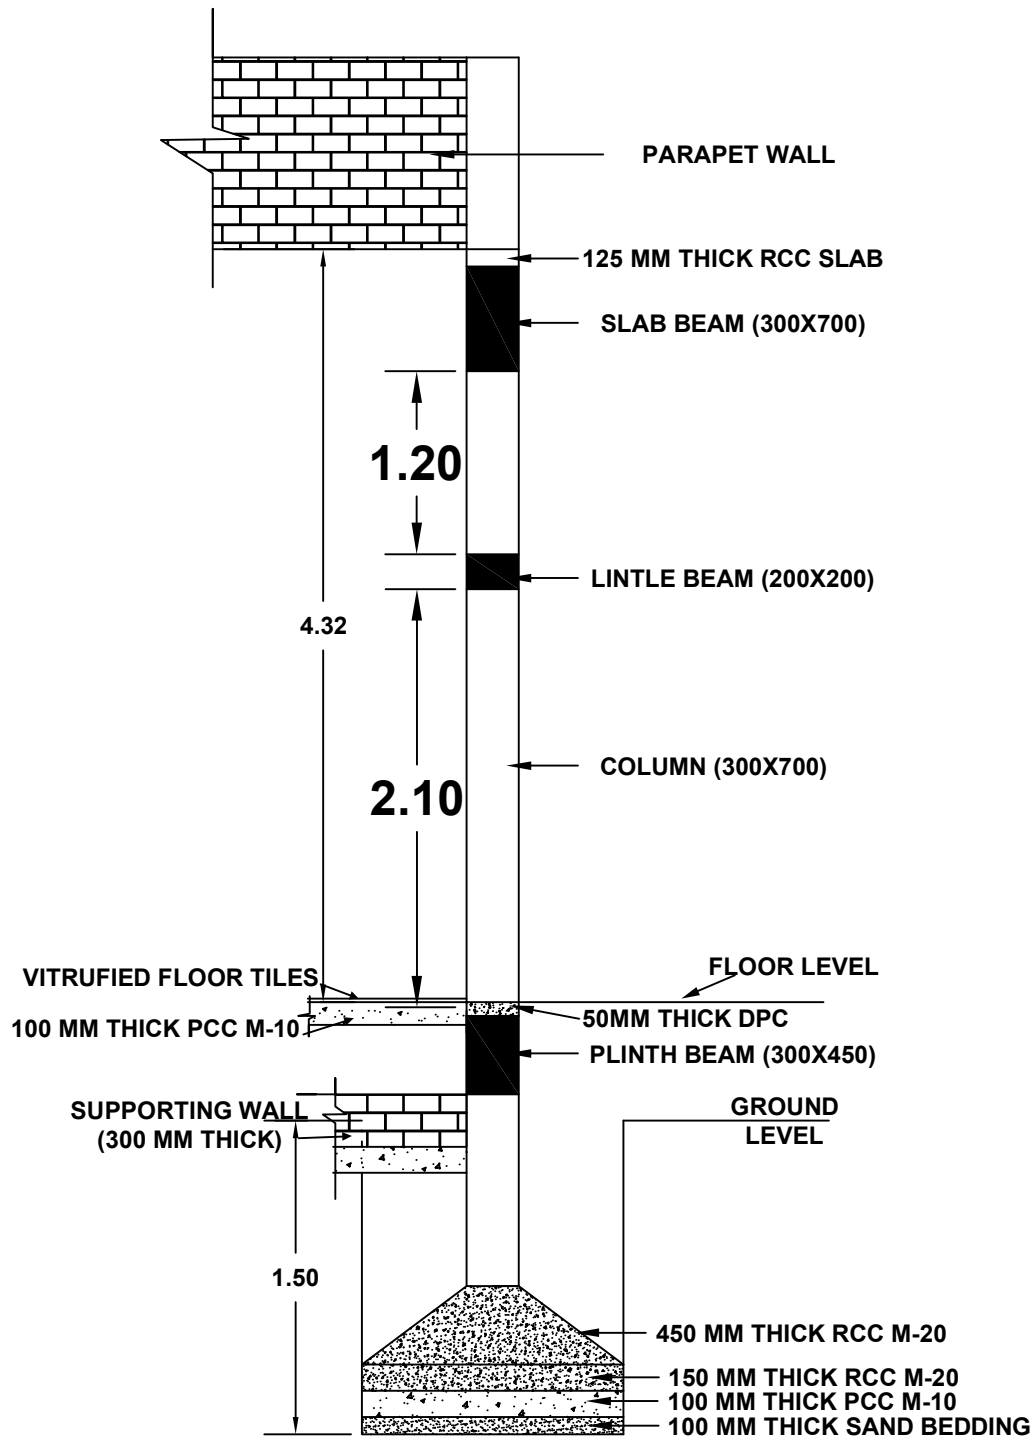

FOOTING DETAIL OF PROPOSED SAMUDAIK BHAWAN

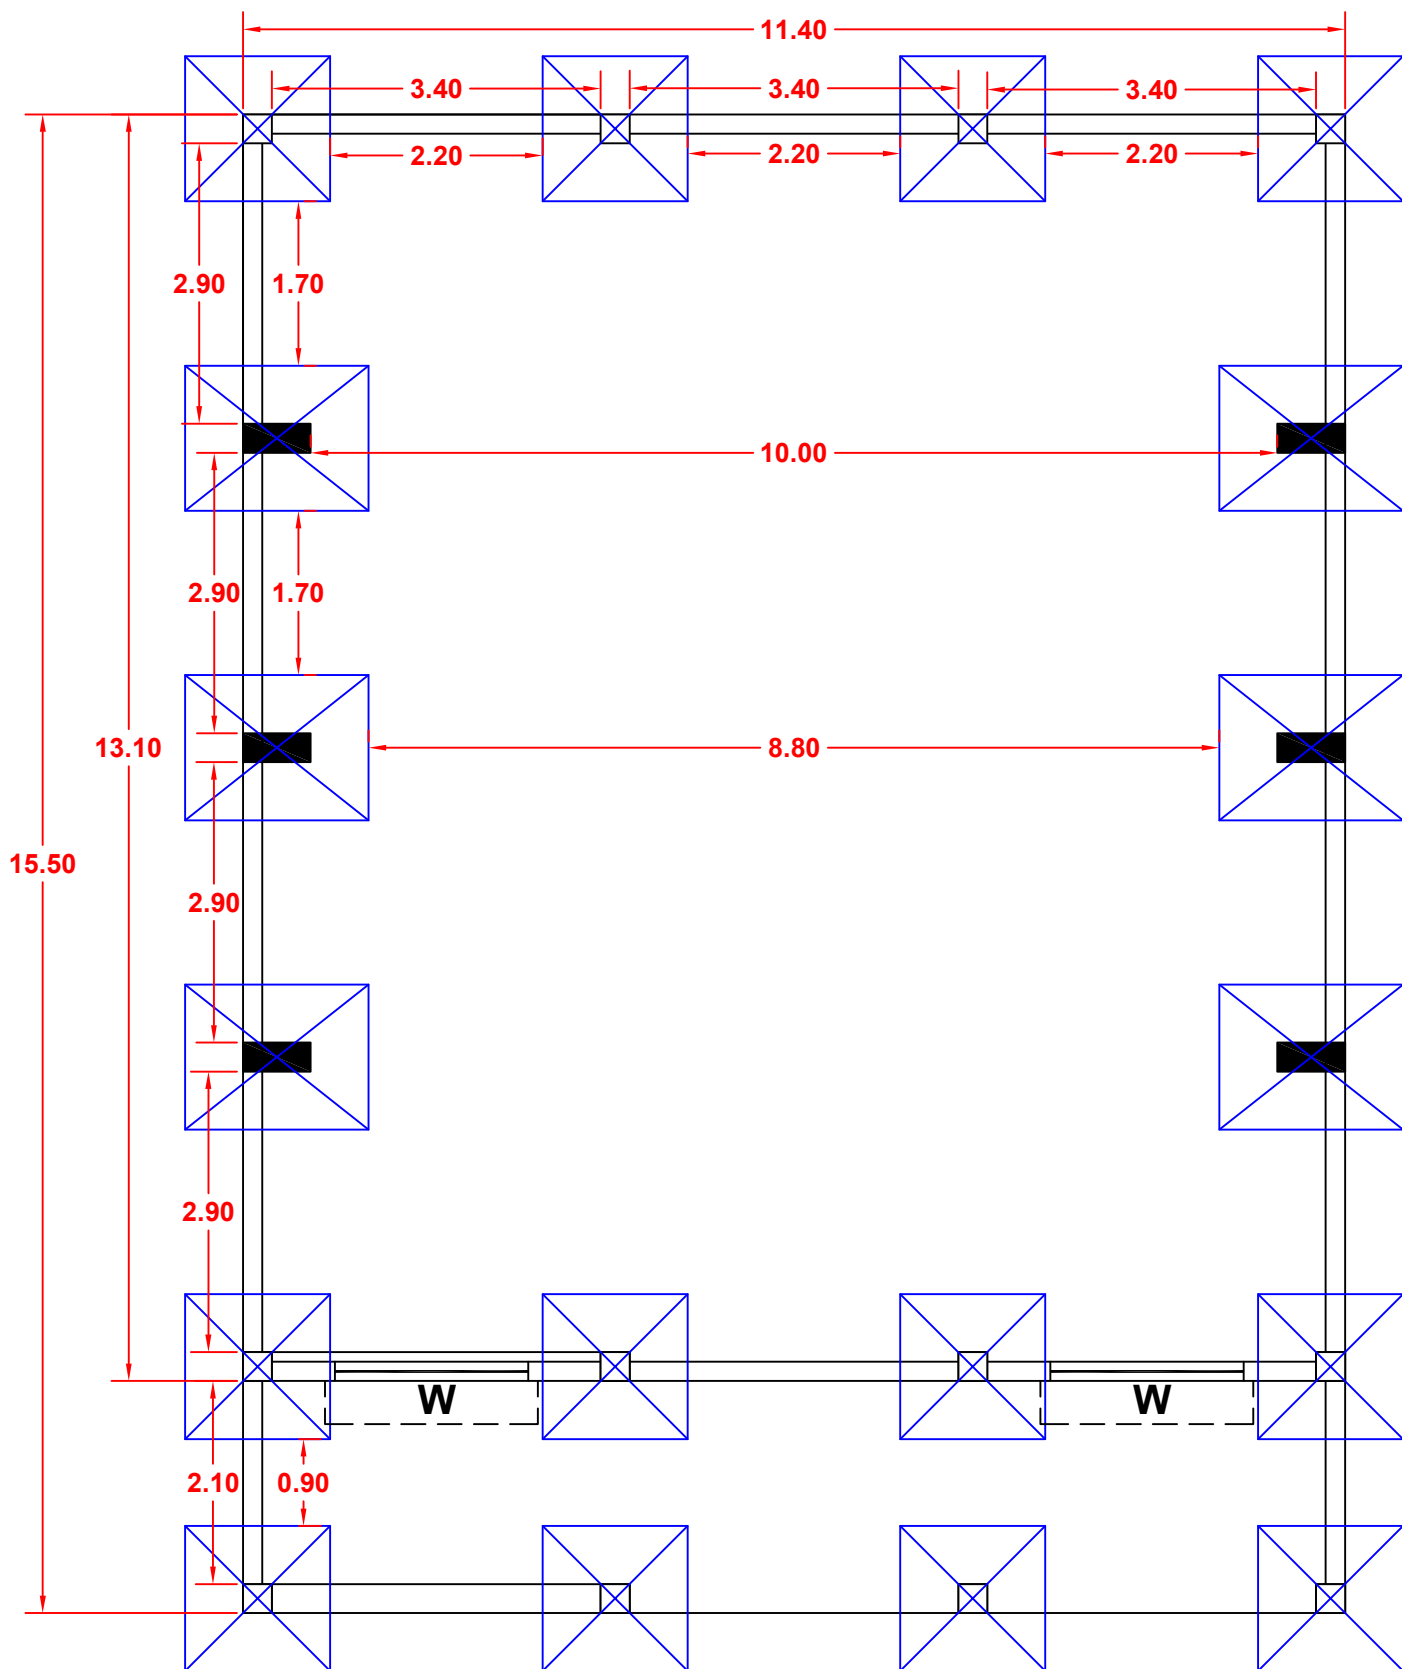

FOOTING DETAIL OF PROPOSED SAMUDAIK BHAWAN

SUB ENGINEER
NAGAR PANCHAYAT KASDOL

CHIEF MUNICIPAL OFFICER
NAGAR PANCHAYAT KASDOL