

H. K. Patel
Deputy Executive Engineer
(Unit-N)
Dam Safety Organization
GERI, Vadodara

Manish
Nodal Officer and Executive Engineer
Dam Safety Organisation
GERI, Vadodara

CLIENT :
GUJARAT ENGINEERING RESEARCH INSTITUTE [GERI]

PROJECT :
NAME OF WORK :- REPAIRING & RENOVATION WORK OF
EXISTING POST OFFICE AT GERI CAMPUS RACE COURSE
,VADODARA TA:- VADODARA DIST :- VADODARA

TITLE : **FIRST FLOOR PLAN [EXISTING]**

legato
ASSISTANT RESEARCH OFFICER
H.Q. SUB DN.,
GERI, RACE COURSE,
VADODARA


DEPUTY DIRECTOR
GERI, VADODARA

CONSULTANT :-
CCS
CAD CONSULTANTS & SERVICES




"CCS House"
A-Mansha Society, Manisha Cross Road
Chil Pandra Road
Vadodara - 390 015
Telefax :- 0265 - 2342772

1239

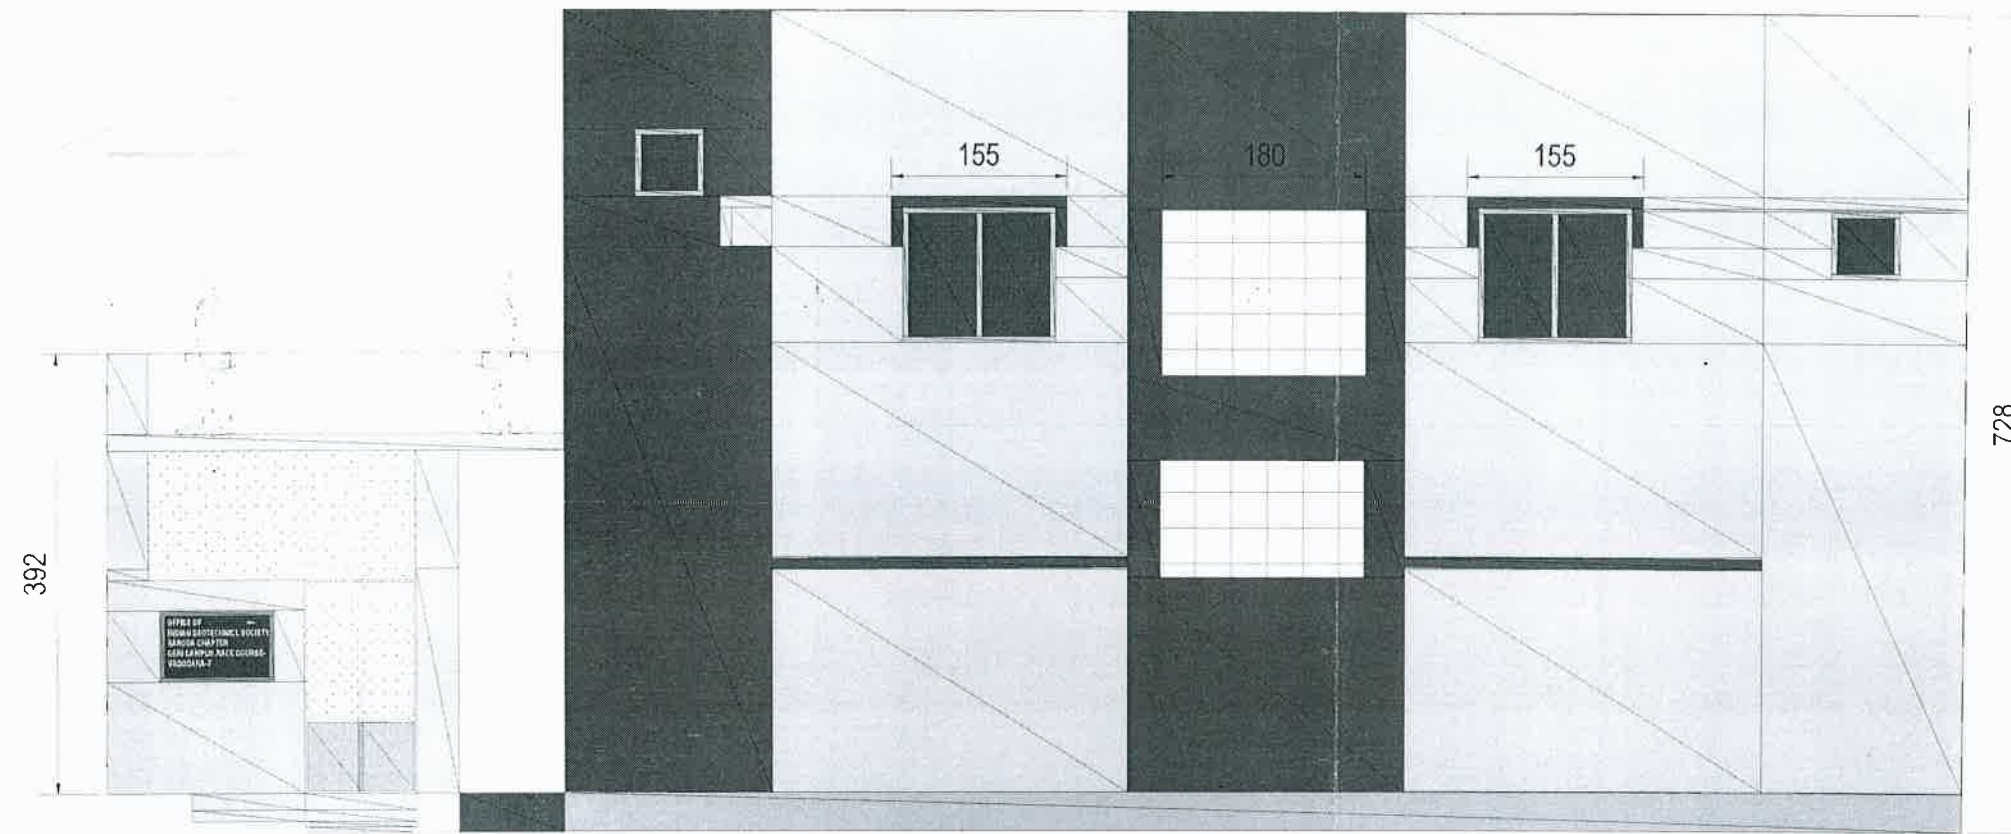

LHS ELEVATION

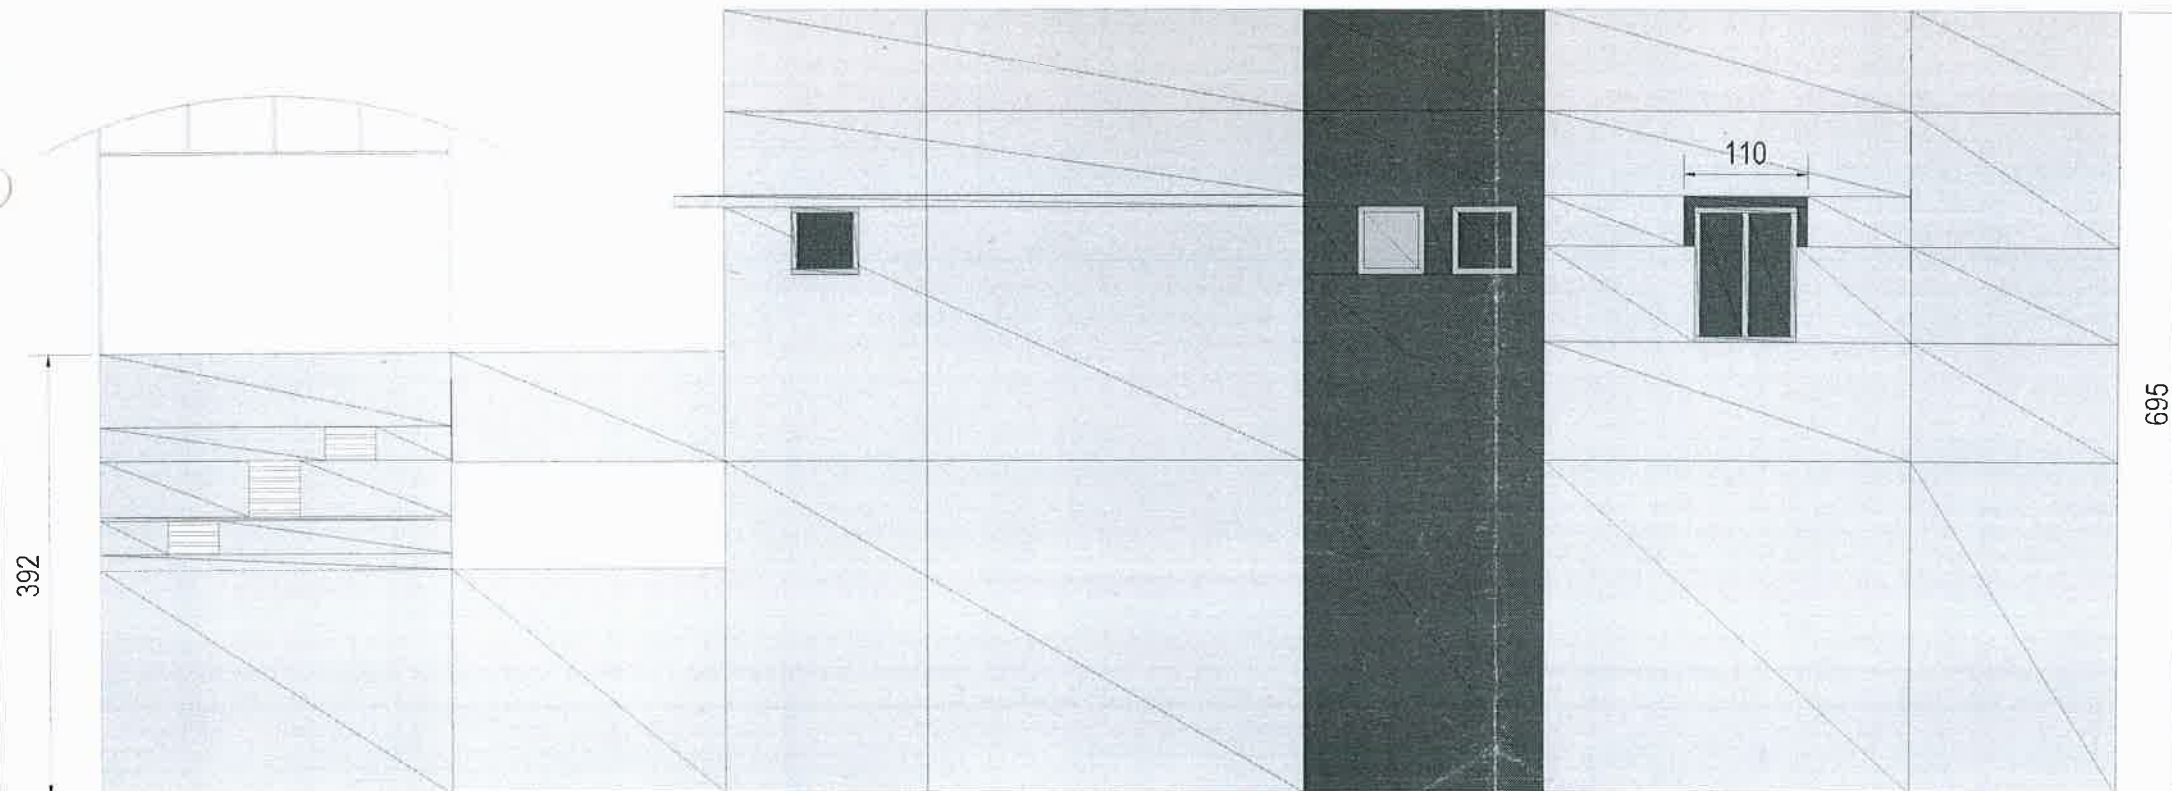

RHS ELEVATION

Polap
Deputy Executive Engineer
(Unit-N)
Dam Safety Organization
GERI, Vadodara

Handani
Nodal Officer and Executive Engineer
Dam Safety Organisation
GERI, Vadodara

CLIENT :
GUJARAT ENGINEERING RESEARCH INSTITUTE [GERI]

PROJECT :
NAME OF WORK :- REPAIRING & RENOVATION WORK OF
EXISTING POST OFFICE AT GERI CAMPUS RACE COURSE
,VADODARA TA:- VADODARA DIST :- VADODARA

TITLE : LHS & RHS ELEVATION [EXISTING]


Handani
ASSISTANT RESEARCH OFFICER
H.Q. SUB DN.,
GERI, RACE COURSE,
VADODARA

DEPUTY DIRECTOR
GERI, VADODARA


CONSULTANT :-
CCS
CAD CONSULTANTS & SERVICES



"CCS House"
4-Manisha Society, Manisha Cross Road
Old Padra Road,
Vadodara - 390 015
Tel: 0265 - 2342772

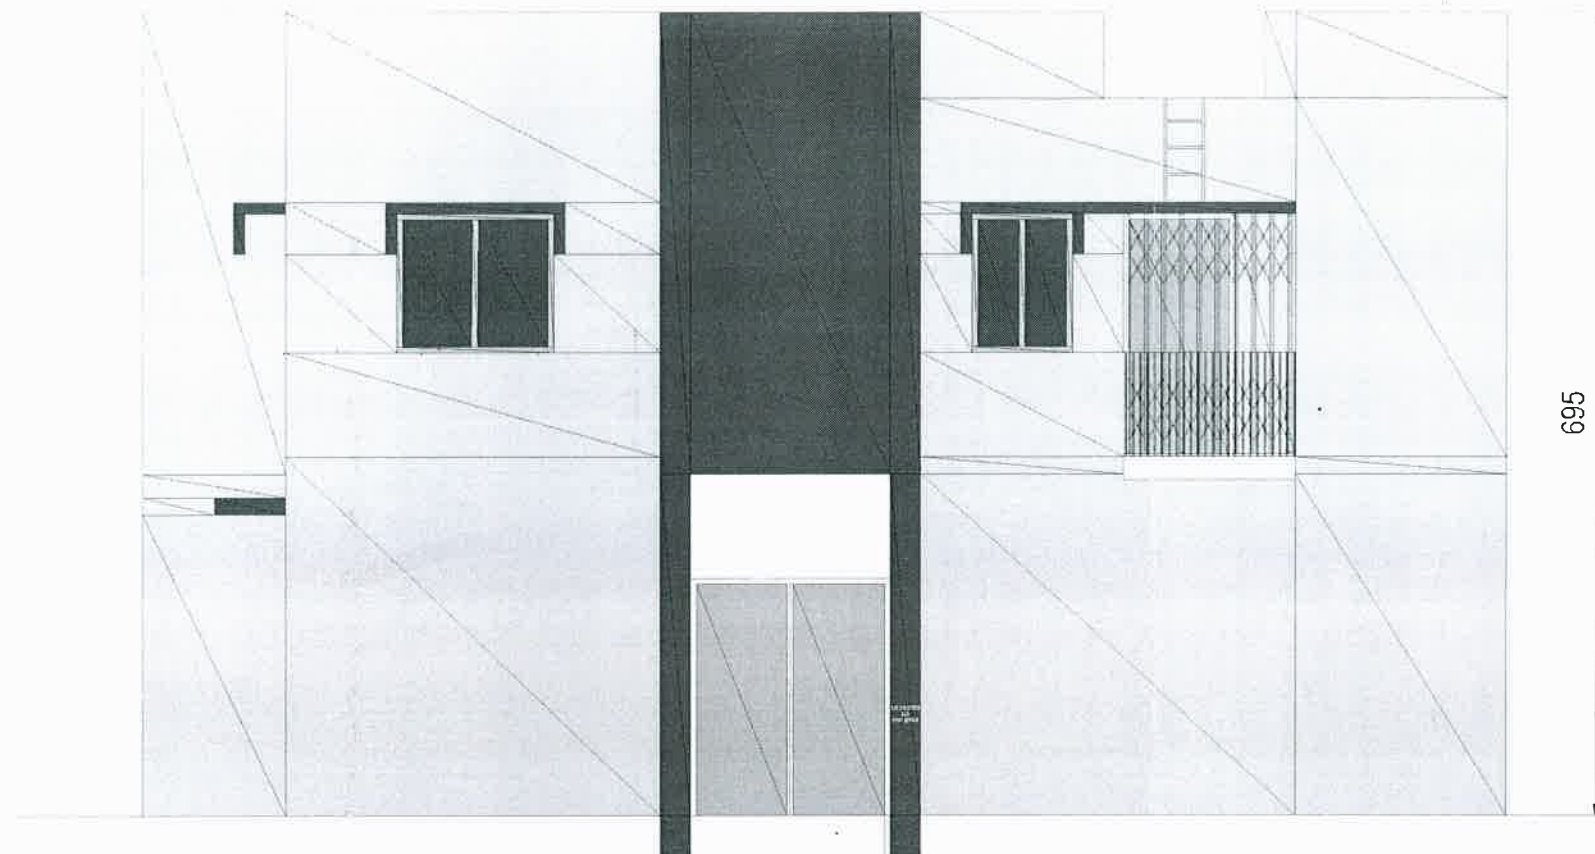

FRONT ELEVATION

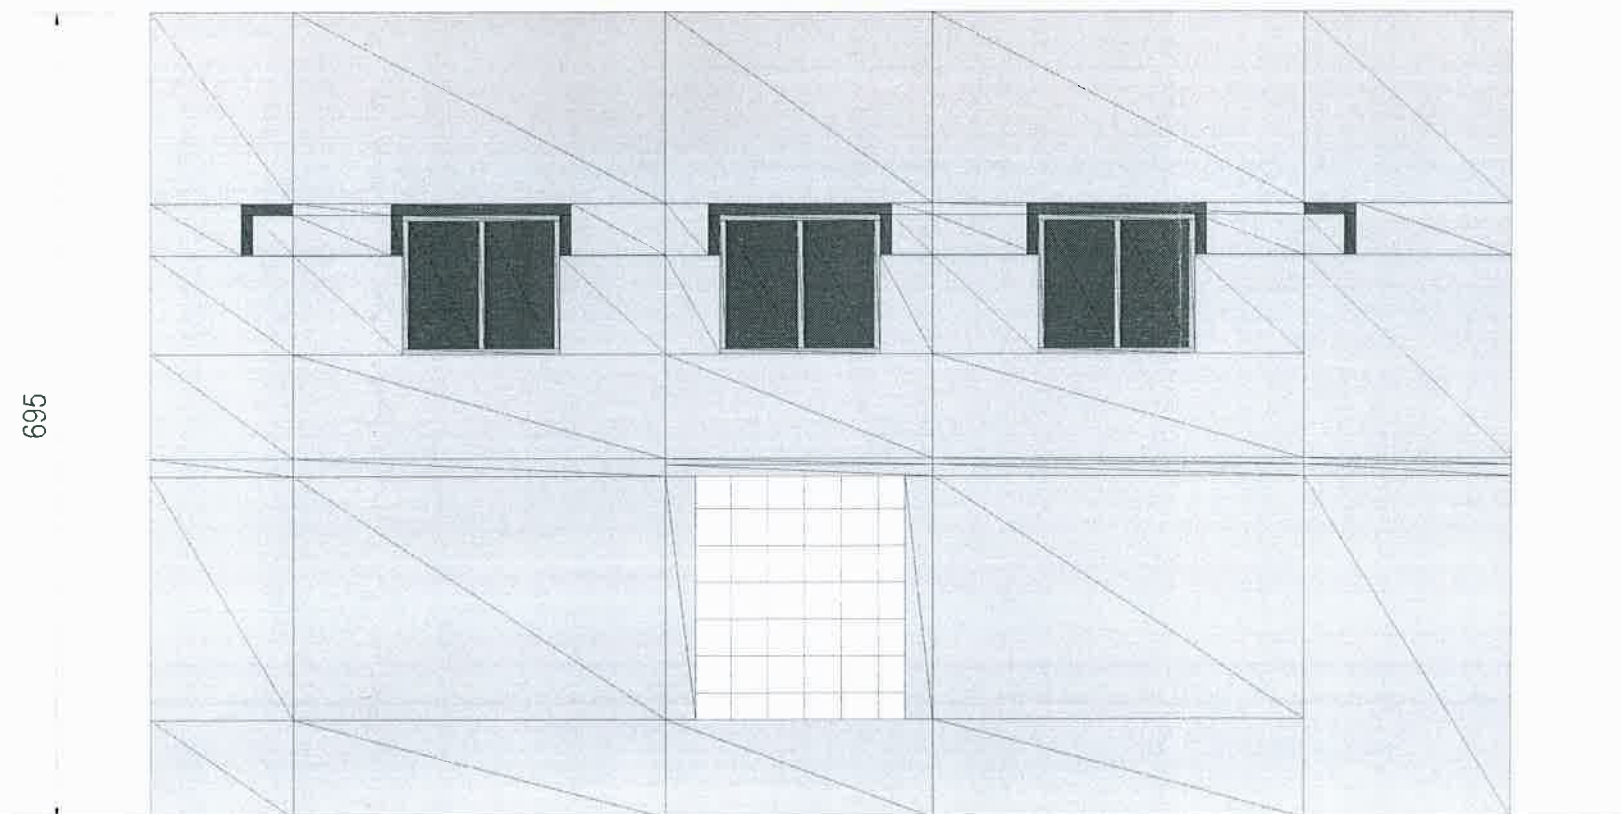

BACK ELEVATION

Holap
Deputy Executive Engineer
(Unit-N)
Dam Safety Organization
GERI, Vadodara

Randani
Nodal Officer and Executive Engineer
Dam Safety Organisation
GERI, Vadodara

CLIENT :
GUJARAT ENGINEERING RESEARCH INSTITUTE [GERI]

PROJECT :
NAME OF WORK :- REPAIRING & RENOVATION WORK OF
EXISTING POST OFFICE AT GERI CAMPUS RACE COURSE
,VADODARA TA:- VADODARA DIST :- VADODARA

TITLE : FRONT & BACK ELEVATION [EXISTING]


[Signature]
ASSISTANT RESEARCH OFFICER
H.Q. SUB DN.,
GERI, RACE COURSE,
VADODARA

DEPUTY DIRECTOR
GERI, VADODARA

CONSULTANT :-
CCS
CAD CONSULTANTS & SERVICES



CCS House
4-Manisha Society, Manisha Cross Road,
Old Padra Road,
Vadodara - 390 015
Telephone : 9265 - 2342772

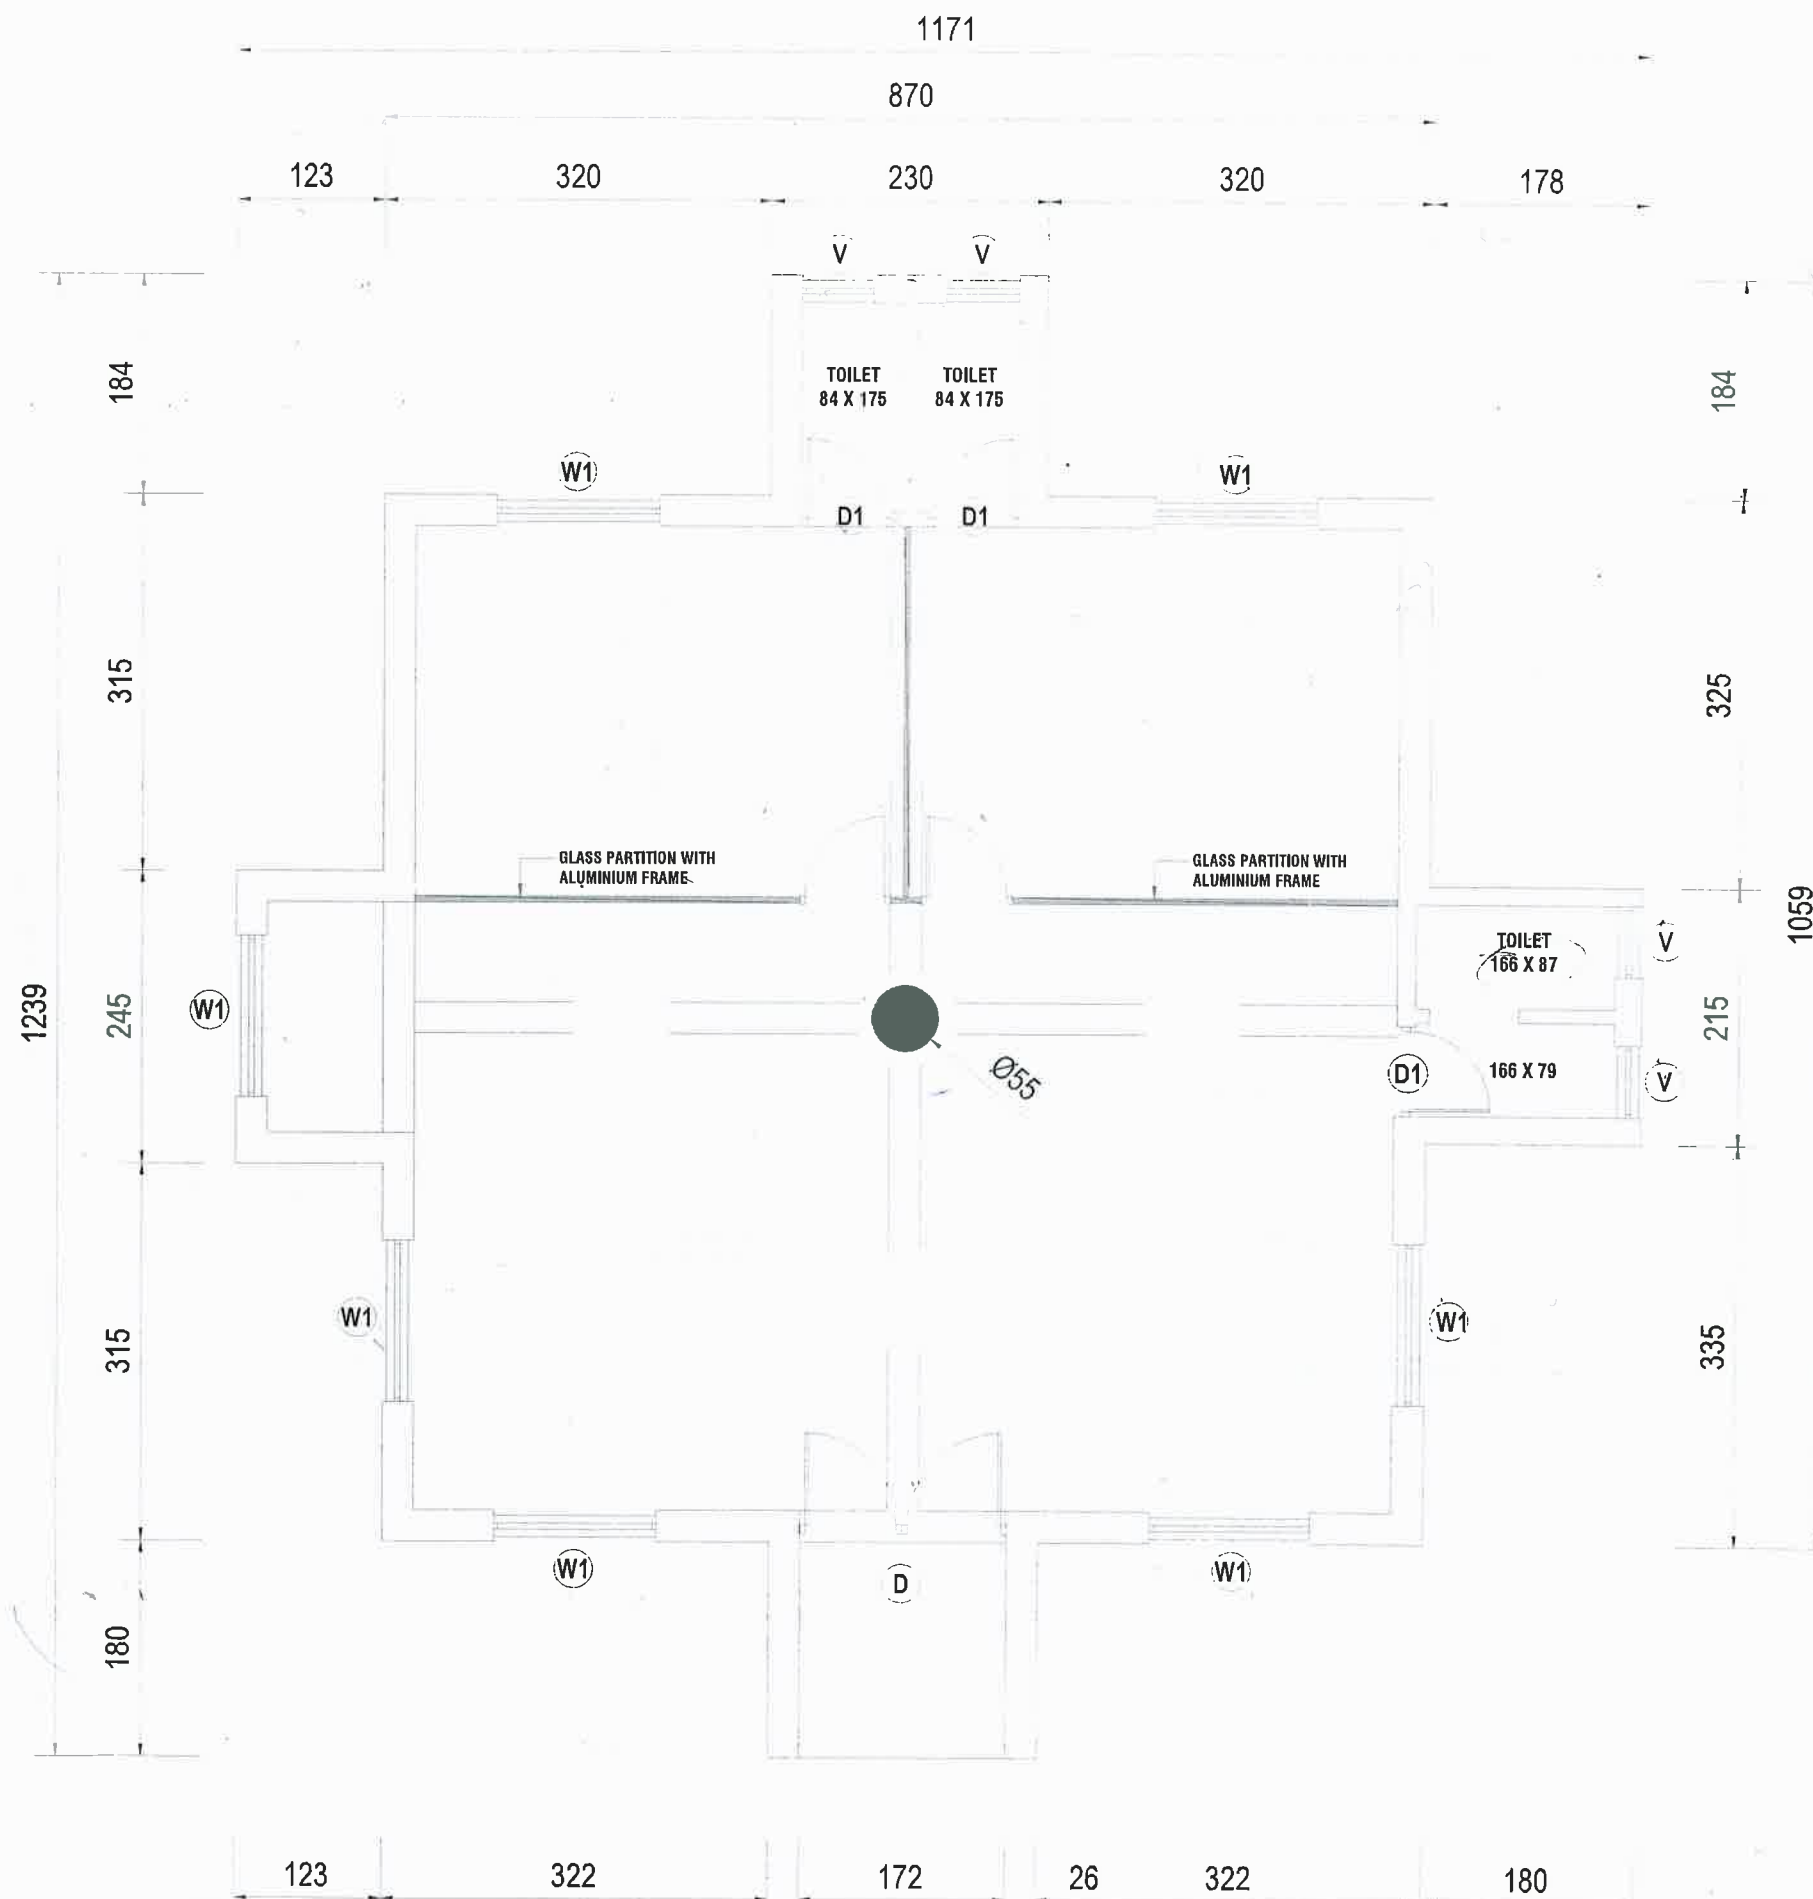

Abhishek
Deputy Executive Engineer
(Unit-N)
Dam Safety Organization
GERI, Vadodara

Harshvardhan
Nodal Officer and Executive Engineer
Dam Safety Organisation
GERI, Vadodara

OPENING SCHEDULE

SR. NO	PARTICULAR	SIZE
1	D	172 X 205 CM.
2	D1	0.75 X 205 CM.
3	W1	135 X 120 CM.
4	V	60 X 60 CM.

CLIENT :
GUJARAT ENGINEERING RESEARCH INSTITUTE [GERI]

PROJECT :
NAME OF WORK :- REPAIRING & RENOVATION WORK OF
EXISTING POST OFFICE AT GERI CAMPUS RACE COURSE
,VADODARA TA:- VADODARA DIST :- VADODARA

TITLE : GROUND FLOOR PLAN [PROPOSE]

ASSISTANT RESEARCH OFFICER
H.Q. SUB DN.,
GERI, RACE COURSE,
VADODARA

DEPUTY DIRECTOR
GERI, VADODARA

CONSULTANT :-
CCS
CAD CONSULTANTS & SERVICES



"CCS House"
4-Manasa Society, Manasa Cross Road,
Old Padra Road,
Vadodra - 390 015
Telephone : 0265 - 2942772