




LINTEL BEAM LAYOUT PLAN  
AT (+)2.70M LVL  
(SCALE-1:100)

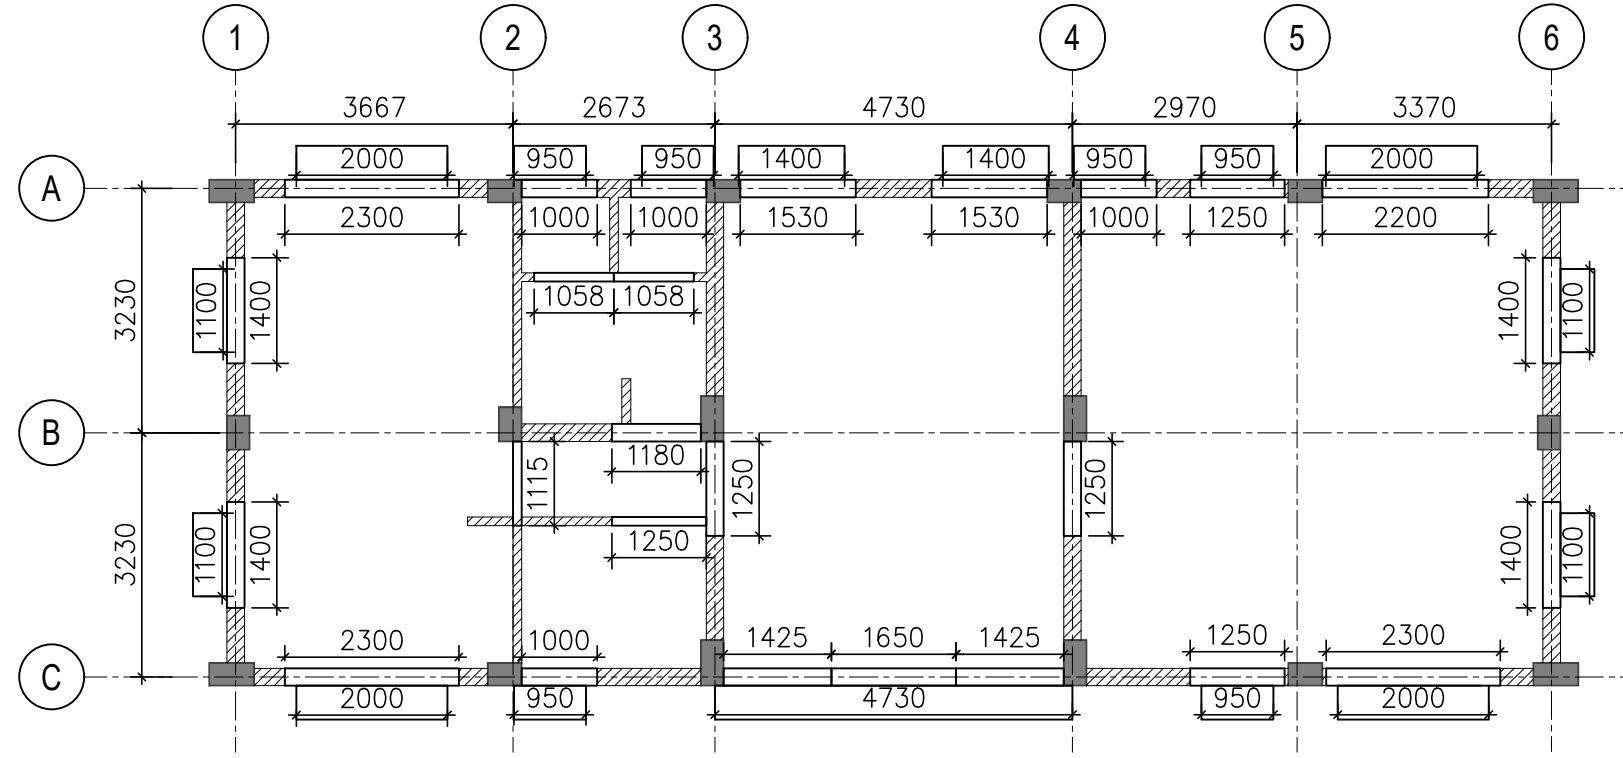


LINTEL BEAM LAYOUT PLAN  
AT (+)5.70M LVL  
(SCALE-1:100)

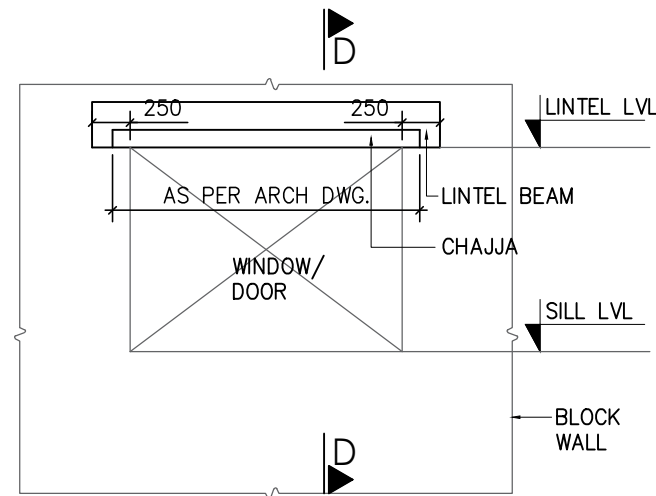


LINTEL BEAM DETAIL  
(SCALE-1:50)

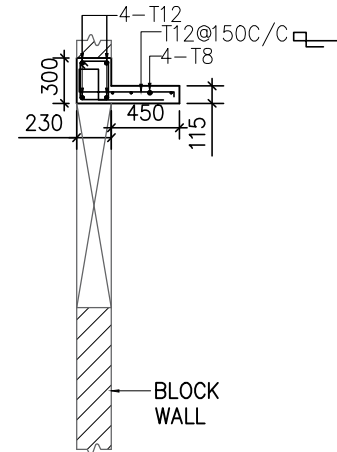

SECTION:-D-D  
(SCALE-1:50)

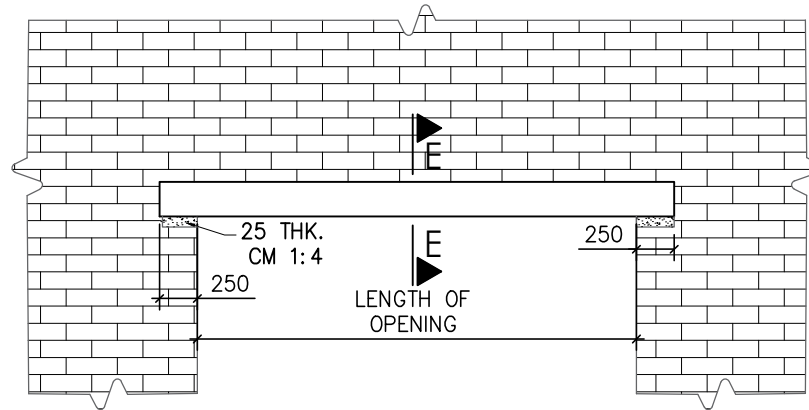

TYP. DETAIL OF LINTEL BEAM  
(SCALE-1:50)

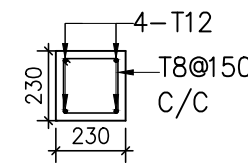

SECTION:E-E  
(SCALE-1:25)

NOTES :-

1. ALL DIMENSIONS ARE IN MILLIMETER, AND LEVELS ARE IN METER, UNLESS OTHERWISE MENTIONED.
2. NO DRAWING SHALL BE SCALED.
3. FOR OTHER NOTES REFER DWG NO 1230-GEN-STR-01-RA SH01

A	20.02.2024	ISSUED FOR CONSTRUCTION	GB	JS	JS
REV.	DATE	DESCRIPTION	DRN.	CHK.	ENG.
CLIENT: GUJARAT STATE POLICE HOUSING CORPORATION LTD. GANDHINAGAR					
PROJECT: HOME GUARD OFFICE AT UNA DIST:-GIR SOMNATH					
CONSULTANT: GOMA ENGINEERING & CONSULTANCY					
"GOMA HOUSE" F-88, TULSI ESTATE, OPP. TO BHAGYODAY HOTEL, SARKHEJ-BAVLA HIGHWAY, CHANGODAR, AHMEDABAD WWW.GOMAECLIN GOMACONSULTANCY@GOMAECLIN					
DRG. TITLE: LINTEL LEVEL DETAILS OF HOME GUARD BHAVAN					
SCALE	SIZE	PROJECT NO.	DRAWING NO	SHEET NO.	REV.
1:100	A2	1230/24/1	1230-GEN-STR-01	05 OF 05	A