


**New Gujarat Pattern 2025-26**

**Name of work:- Construction of Aamadhara to Chadiya Road (Sadkpor Mandli pase thi) km 0/0 to 1/1**

**Tal :- Chikhli Dist.:- Navsari**

***TYPICAL CROSS SECTION OF ROAD***

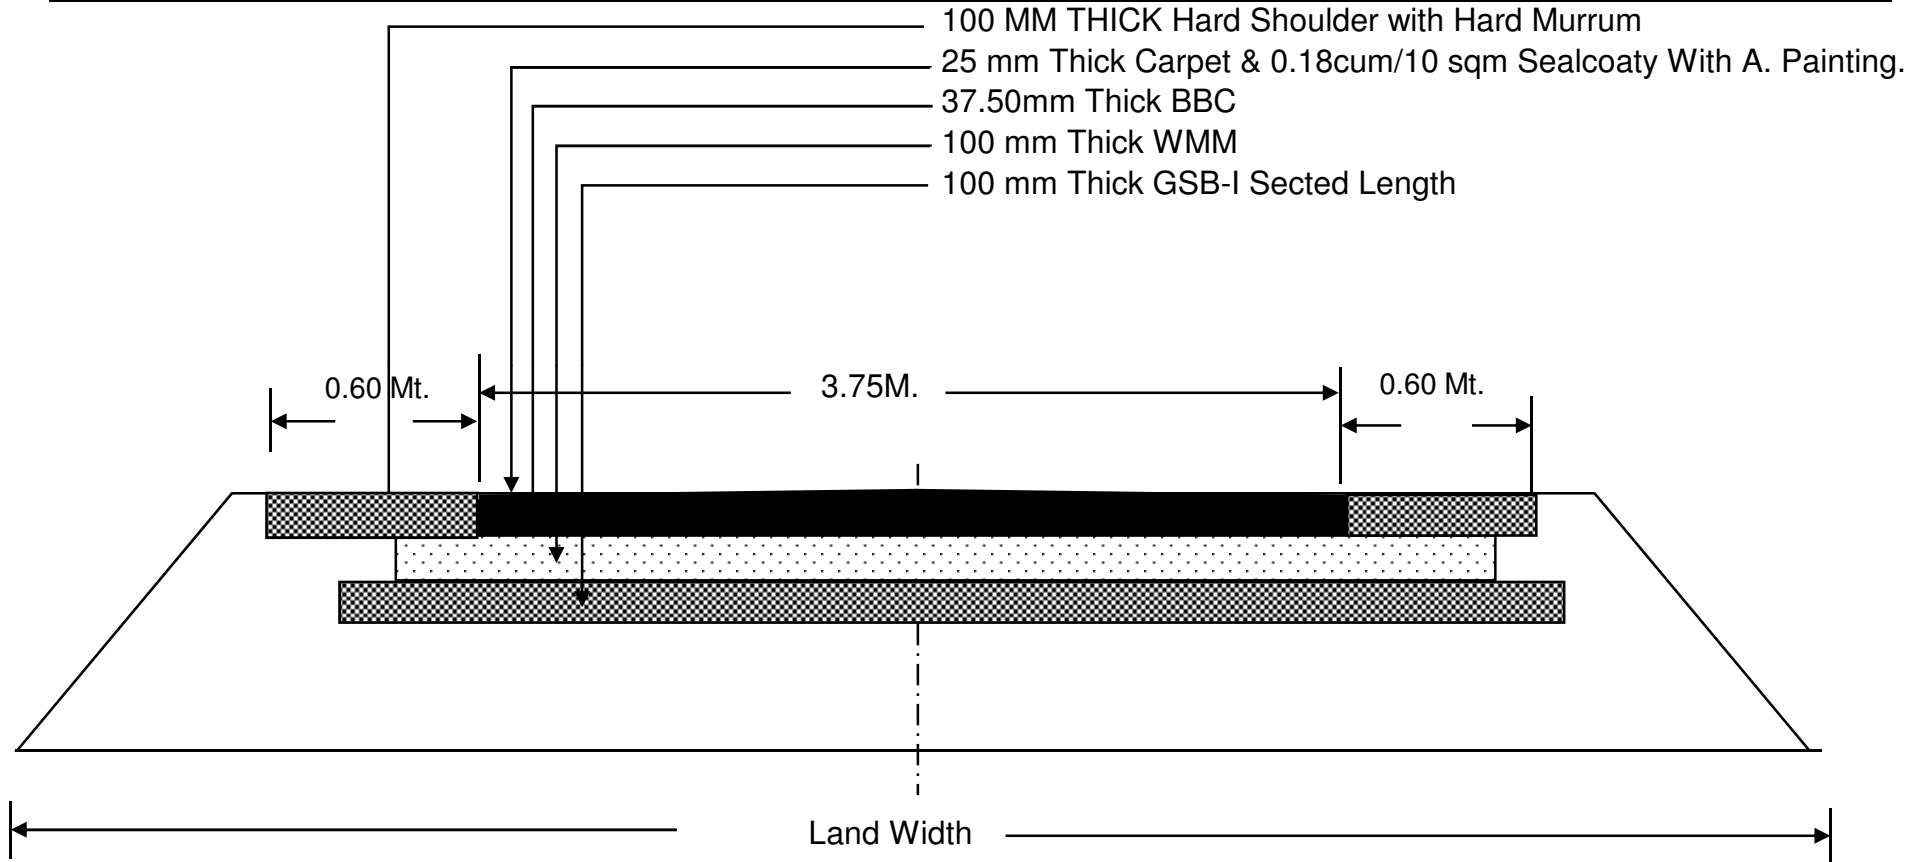

Deputy Executive Engineer  
Panchayat (R&B) Sub-Division  
Chikhli