



Name Of Work: Construction Of Office Building Of Drainage Sub Division, Mahudha

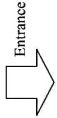

(Drawing having details of slab & Parapet)

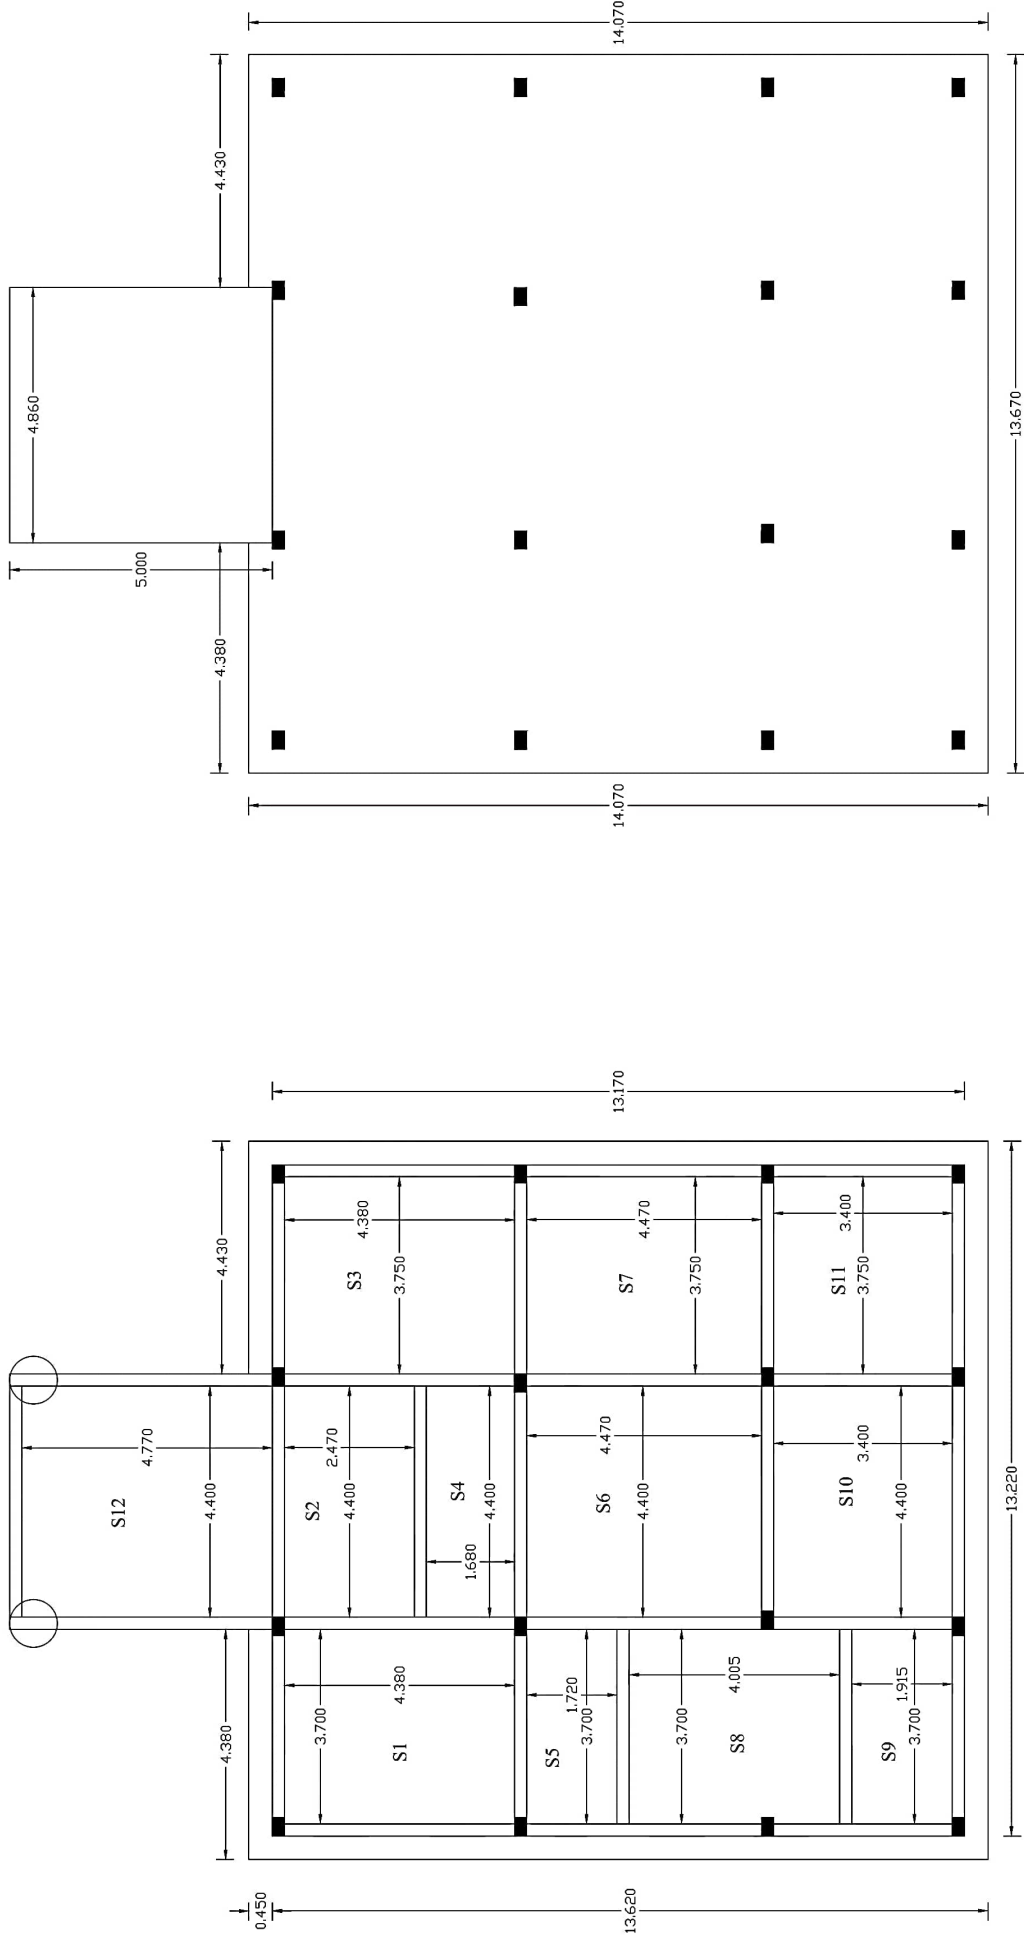

Section officer
Mahudha section

Deputy Executive Engineer
Drainage Sub Division
Mahudha

Executive Engineer
Shedhi Irrigation Division
Nadiad